


PROFILE	SURVEYED _____	BY _____	DATE _____
	PLOTTED _____		
	GRADES CHECKED _____		
	D.I.M. NOTED _____		
NOTE BOOK _____	STRUCTURE NOTATIONS CHKD _____		
NO. _____			


ii.dgn 6/12/2018 6:51:40 AM User=colsonth

 

PLAN	SURVEYED	BY	DATE
NOTE BOOK	PLOTTED		
NO.	ALIGNMENT CHECKED		
	STRUCTURE NOTATIONS CHNG		
	CADD FILE NAME		

PROFILE	SURVEYED	BY	DATE
NOTE BOOK	PLOTTED		
NO.	GRADES CHECKED		
	STRUCTURE NOTATIONS CHNG		
	CADD FILE NAME		

MODEL: Default
FILE NAME: c:\pwwork\pwr\cadd\cadd\p126204\Planning_ii.dgn

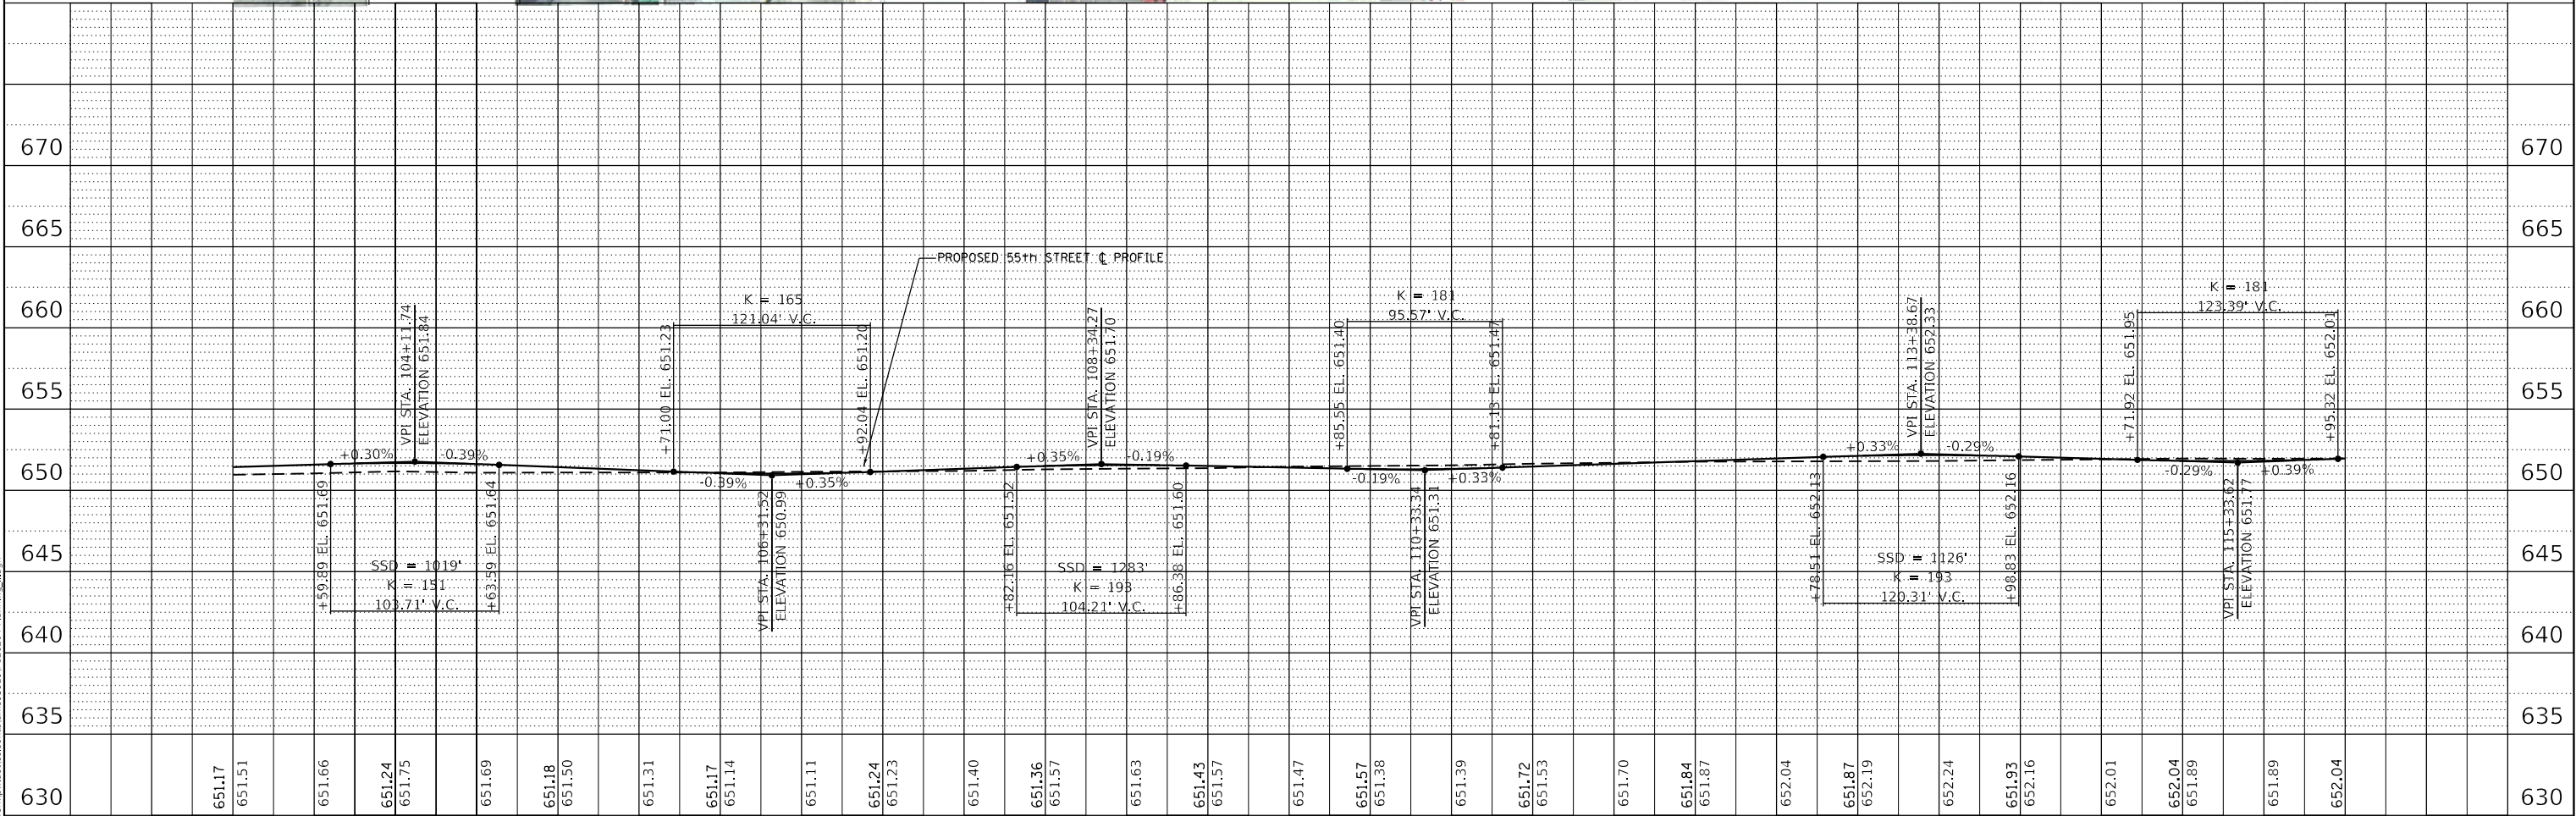

USER NAME = colsonb	DESIGNED -	REVISED -
PLOT SCALE = 100.0000' / in.	DRAWN -	REVISED -
PLOT DATE = 6/12/2018	CHECKED -	REVISED -
	DATE -	REVISED -

STATE OF ILLINOIS
DEPARTMENT OF TRANSPORTATION

55TH STREET PROPOSED PLAN AND PROFILE			
SCALE:	SHEET	OF	SHEETS
	STA.	TO	STA.


F.A.U. RTE.	SECTION	COUNTY	TOTAL SHEETS	SHEET NO.
1504	0104WRS&N-11	COOK	6	6
CONTRACT NO. 12306				
ILLINOIS FED. AID PROJECT				

E-5.1

PLAN	SURVEYED PLOTTED ALIGNMENT CHECKED BY CADD FILE NAME	BY	DATE
NOTE BOOK NO.			

PROFILE	SURVEYED PLOTTED GRADES CHECKED BY STRUCTURE NOTATIONS CHNG	BY	DATE
NOTE BOOK NO.			

MODEL Default
FILE NAME: c:\pwwork\p126204\plan\p126204-planning-ii.dgn

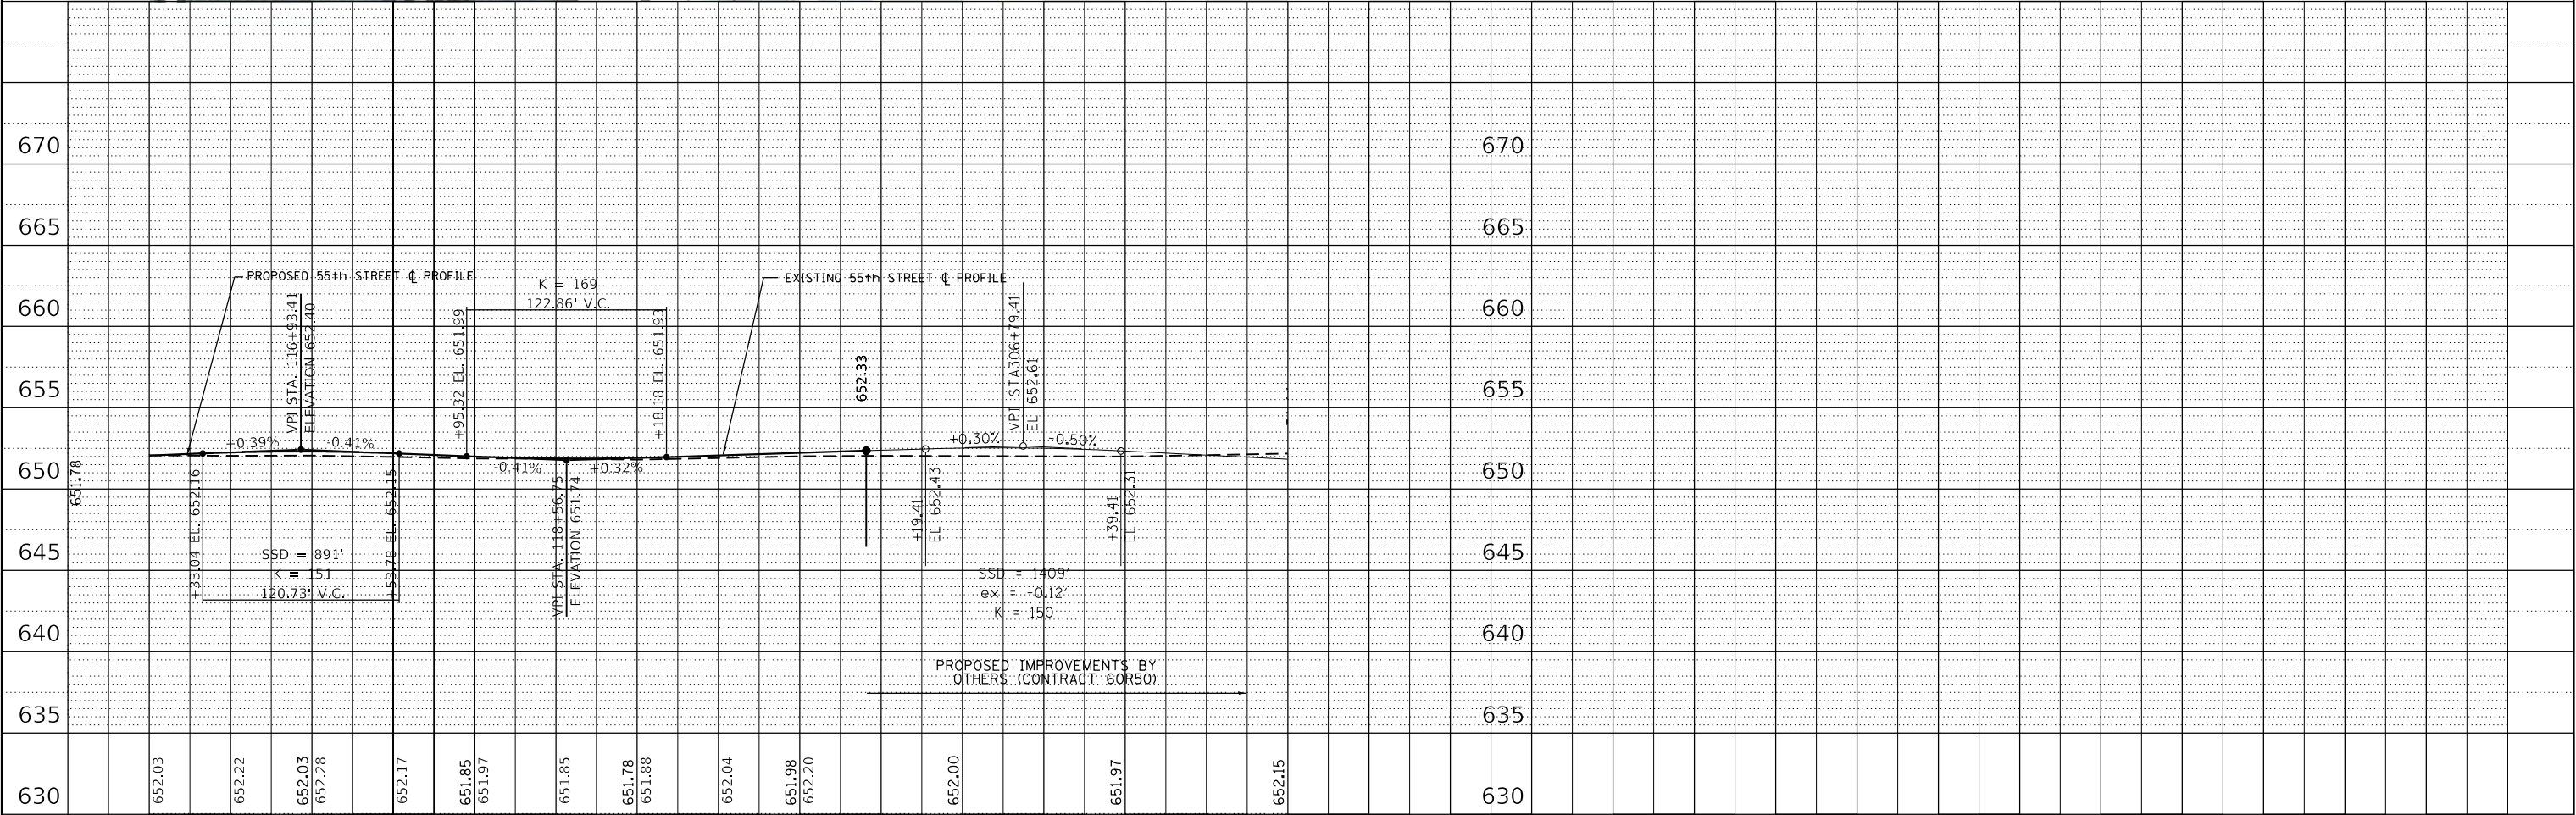

USER NAME = colsonb	DESIGNED -	REVISED -
PLOT SCALE = 100,0000 ' / in.	DRAWN -	REVISED -
PLOT DATE = 6/12/2018	CHECKED -	REVISED -
	DATE -	REVISED -


STATE OF ILLINOIS
DEPARTMENT OF TRANSPORTATION

55TH STREET PROPOSED PLAN AND PROFILE				
SCALE:	SHEET	OF	SHEETS	STA. TO STA.

F.A.U. RTE.	SECTION	COUNTY	TOTAL SHEETS	SHEET NO.
1504	0104WRS&N-11	COOK	7	7
CONTRACT NO. 12306				
ILLINOIS FED. AID PROJECT				

E-5.1

PROFILE	SURVEYED _____	BY _____	DATE _____
	PLOTTED _____		
NOTE BOOK _____	GRADES CHECKED _____		
NO. _____	B.M. NOTED _____		
	STRUCTURE NOTATIONS CHKD _____		

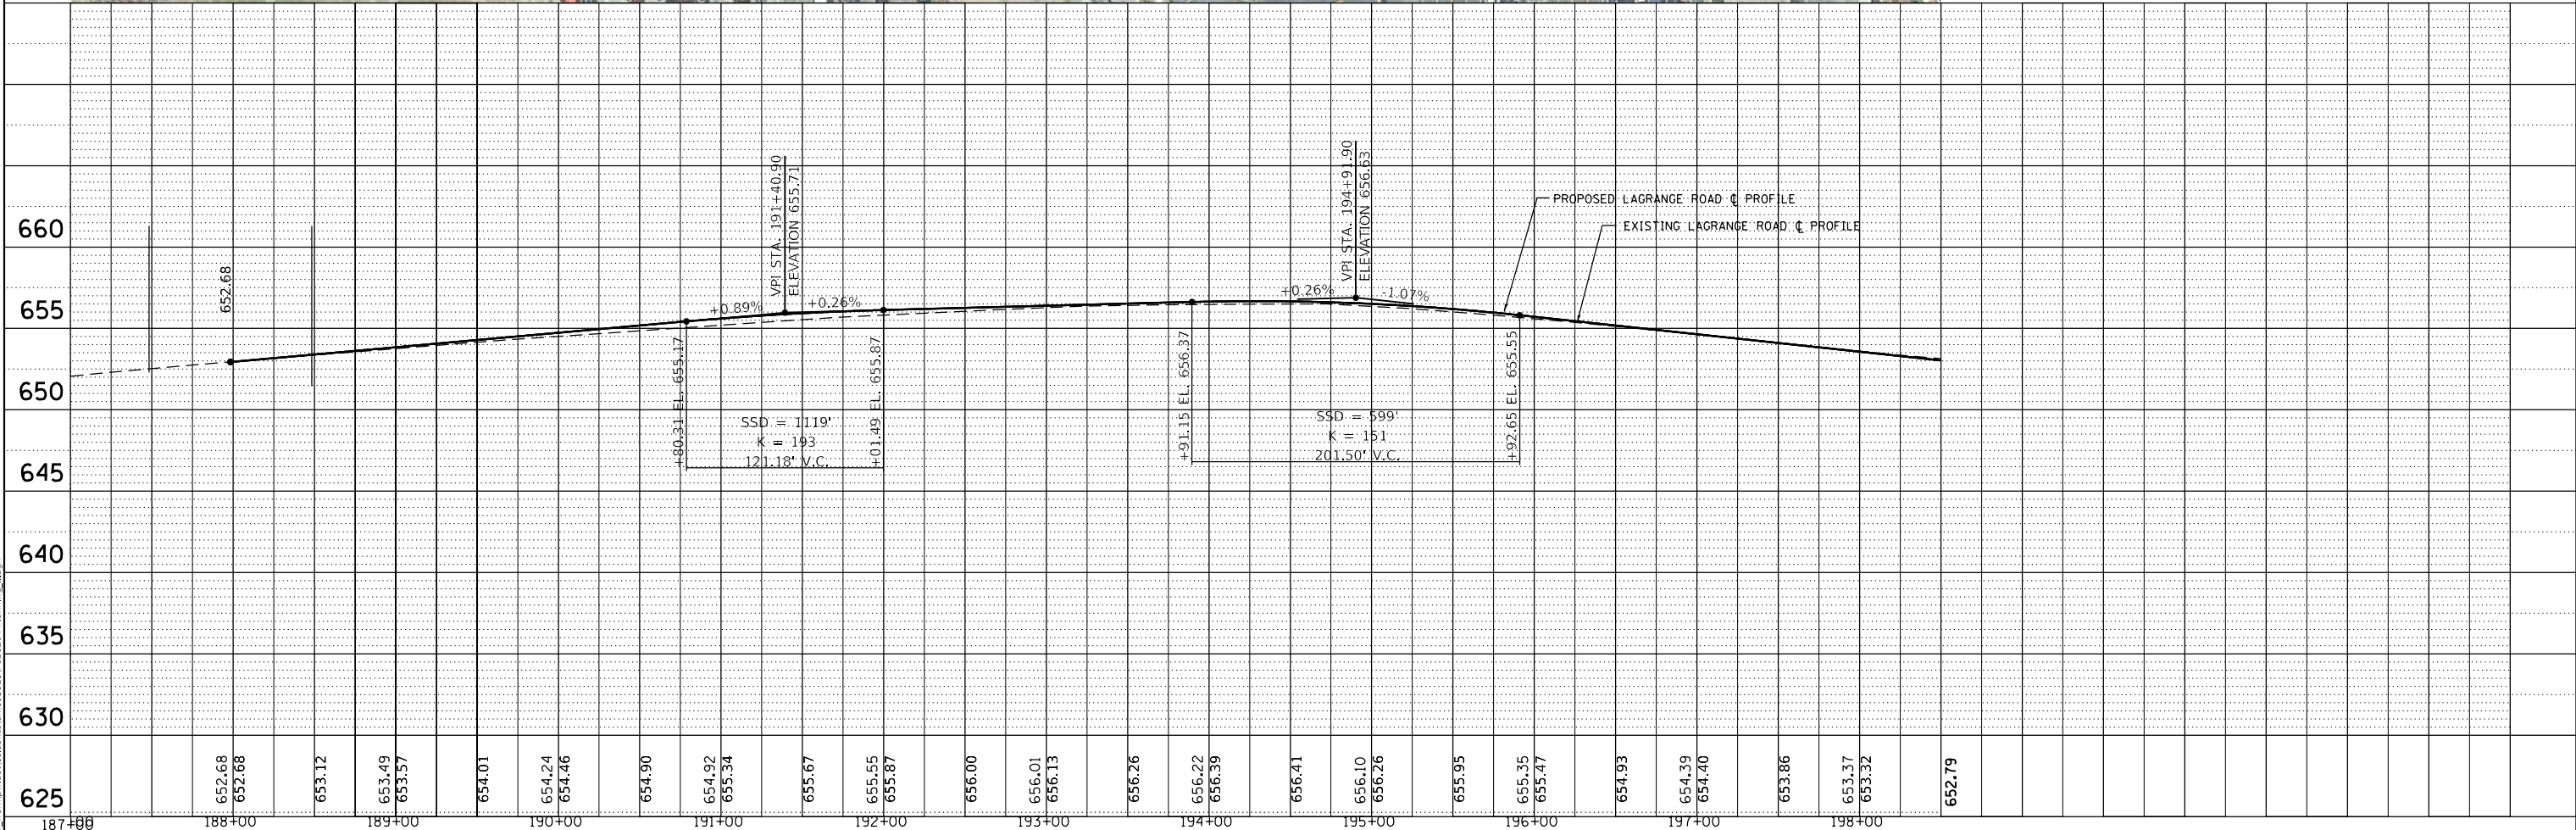

F.A.U RTE.	SECTION	COUNTY	TOTAL SHEETS	SHEET NO.
1504	0104WRS&N-11	COOK		8
E-5.1		CONTRACT NO. 12306		
	ILLINOIS	FED. AID PROJECT		

PLAN	SURVEYED	BY	DATE
	PLOTTED		
NOTE BOOK	ALIGNMENT CHECKED		
	STRUCTURE NOTATION CHNG		
	NO.		

PROFILE	SURVEYED	BY	DATE
	PLOTTED		
NOTE BOOK	GRADES CHECKED		
	STRUCTURE NOTATION CHNG		
	NO.		

MODEL: Default
FILE NAME: c:\pwwork\pwwork\p126204\Planning_ii.dgn

