




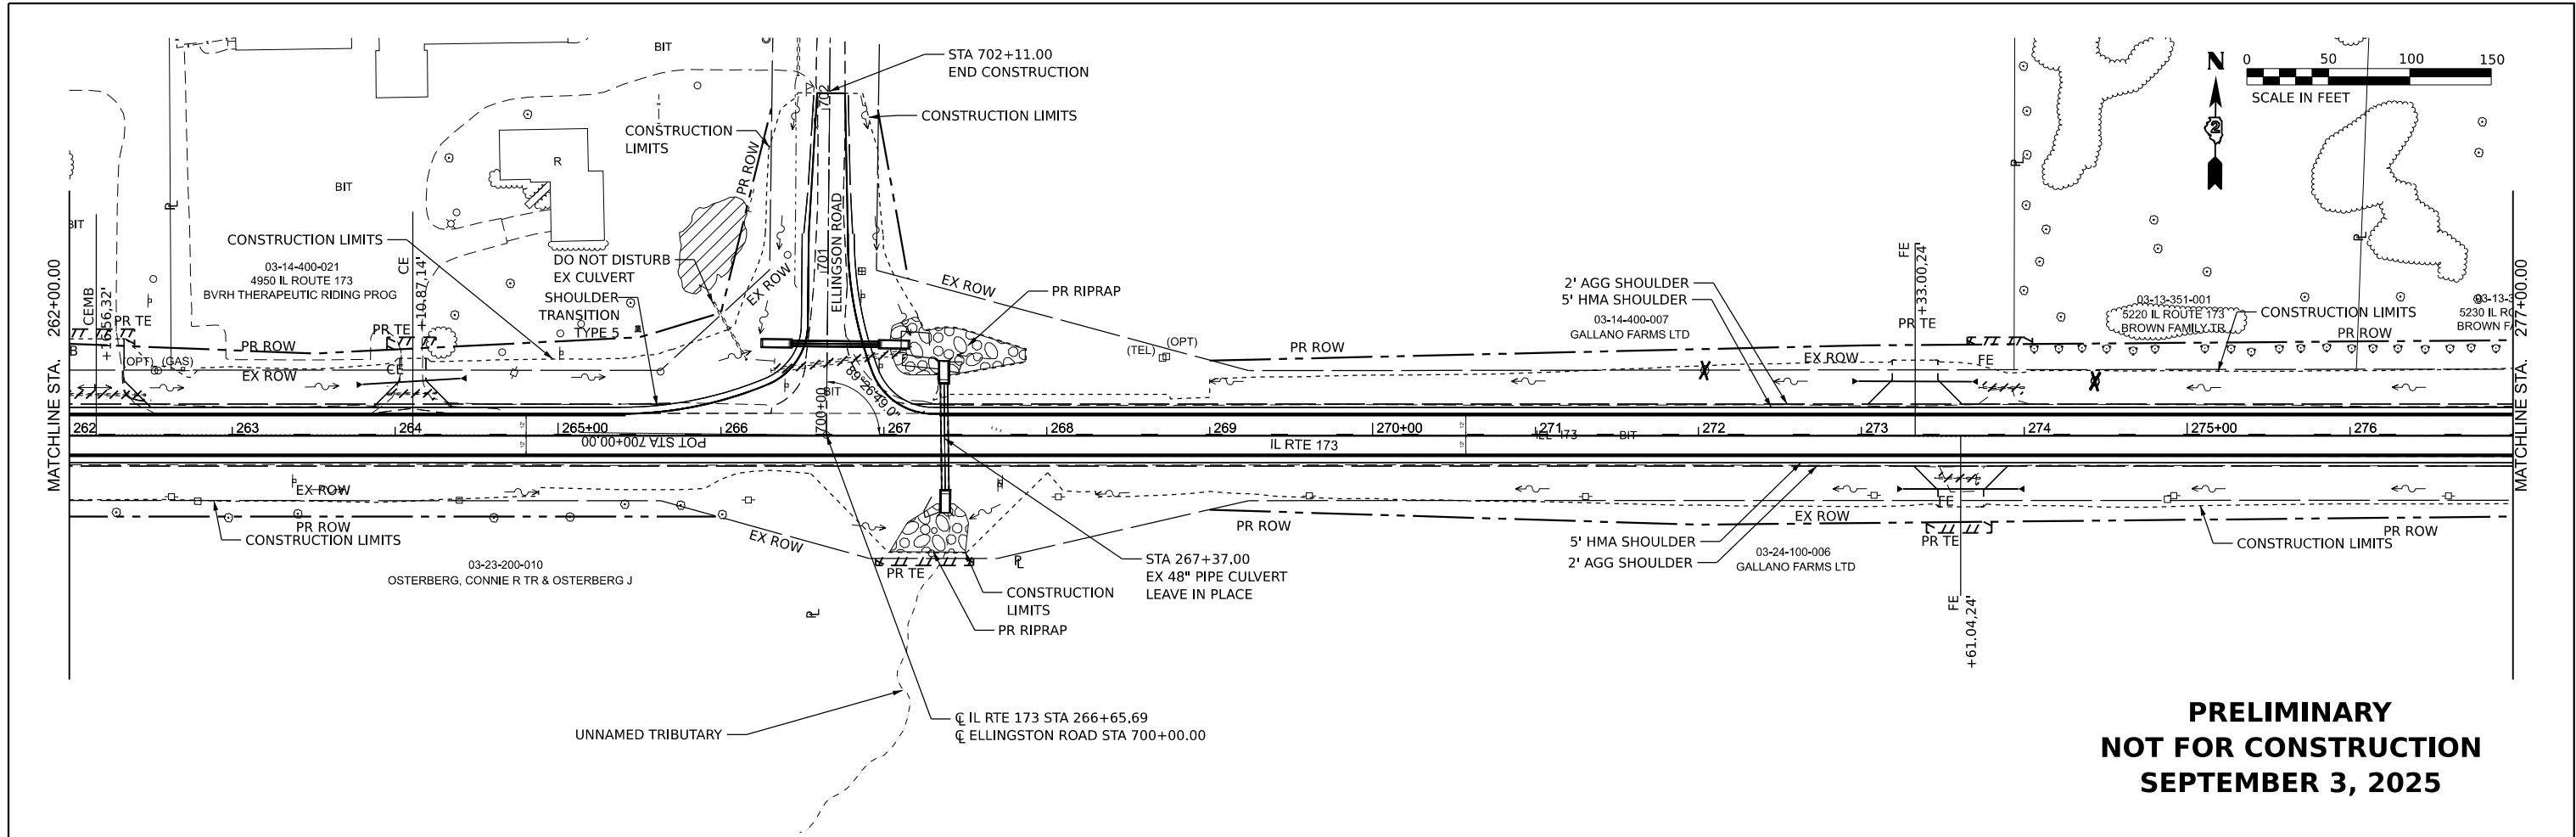


**PRELIMINARY
NOT FOR CONSTRUCTION
SEPTEMBER 3, 2025**

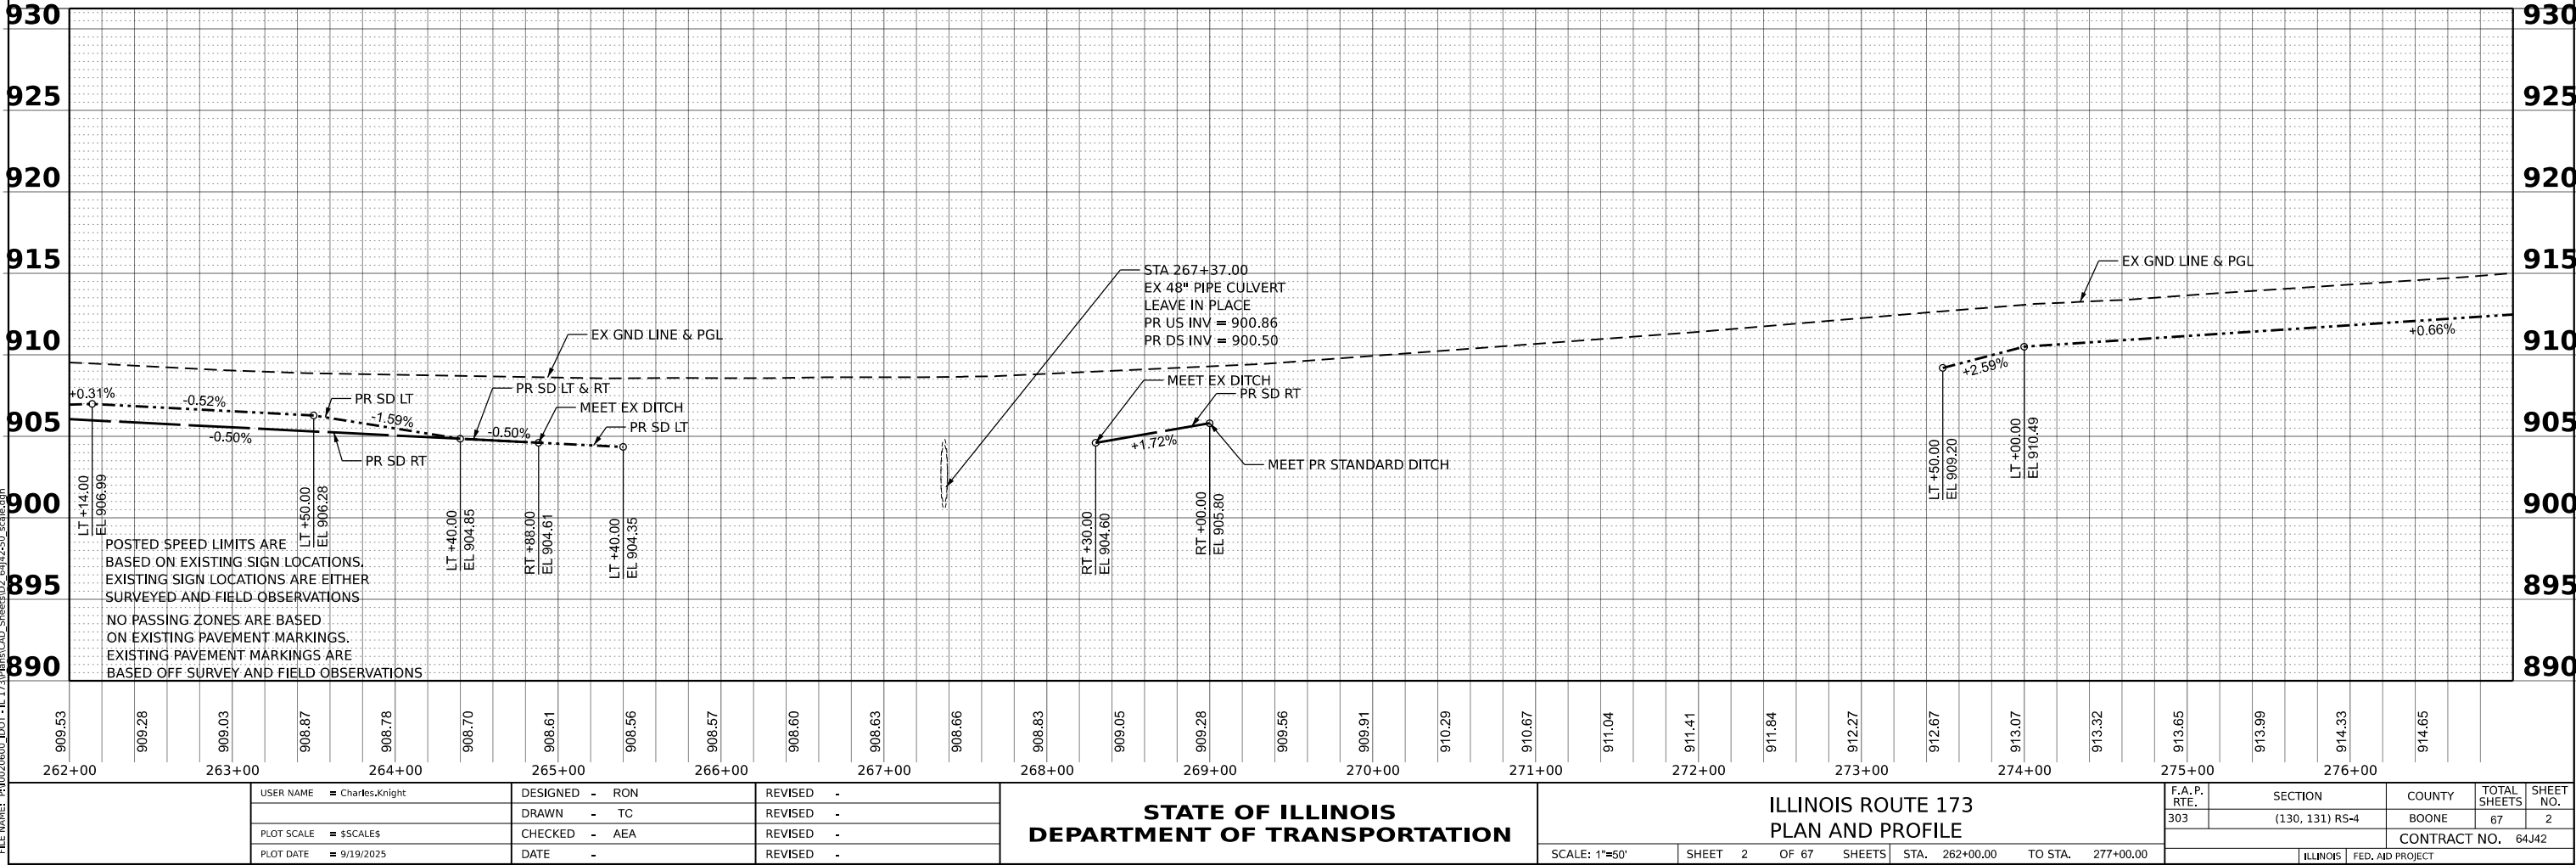


MODEL: EXCL\VOPG-Plan 2 [Sheet]
FILE NAME: P:\020600_IDOT-IL 73\Plans\CAD_Sheets\02_64\42-20_scale_VOPG.dgn

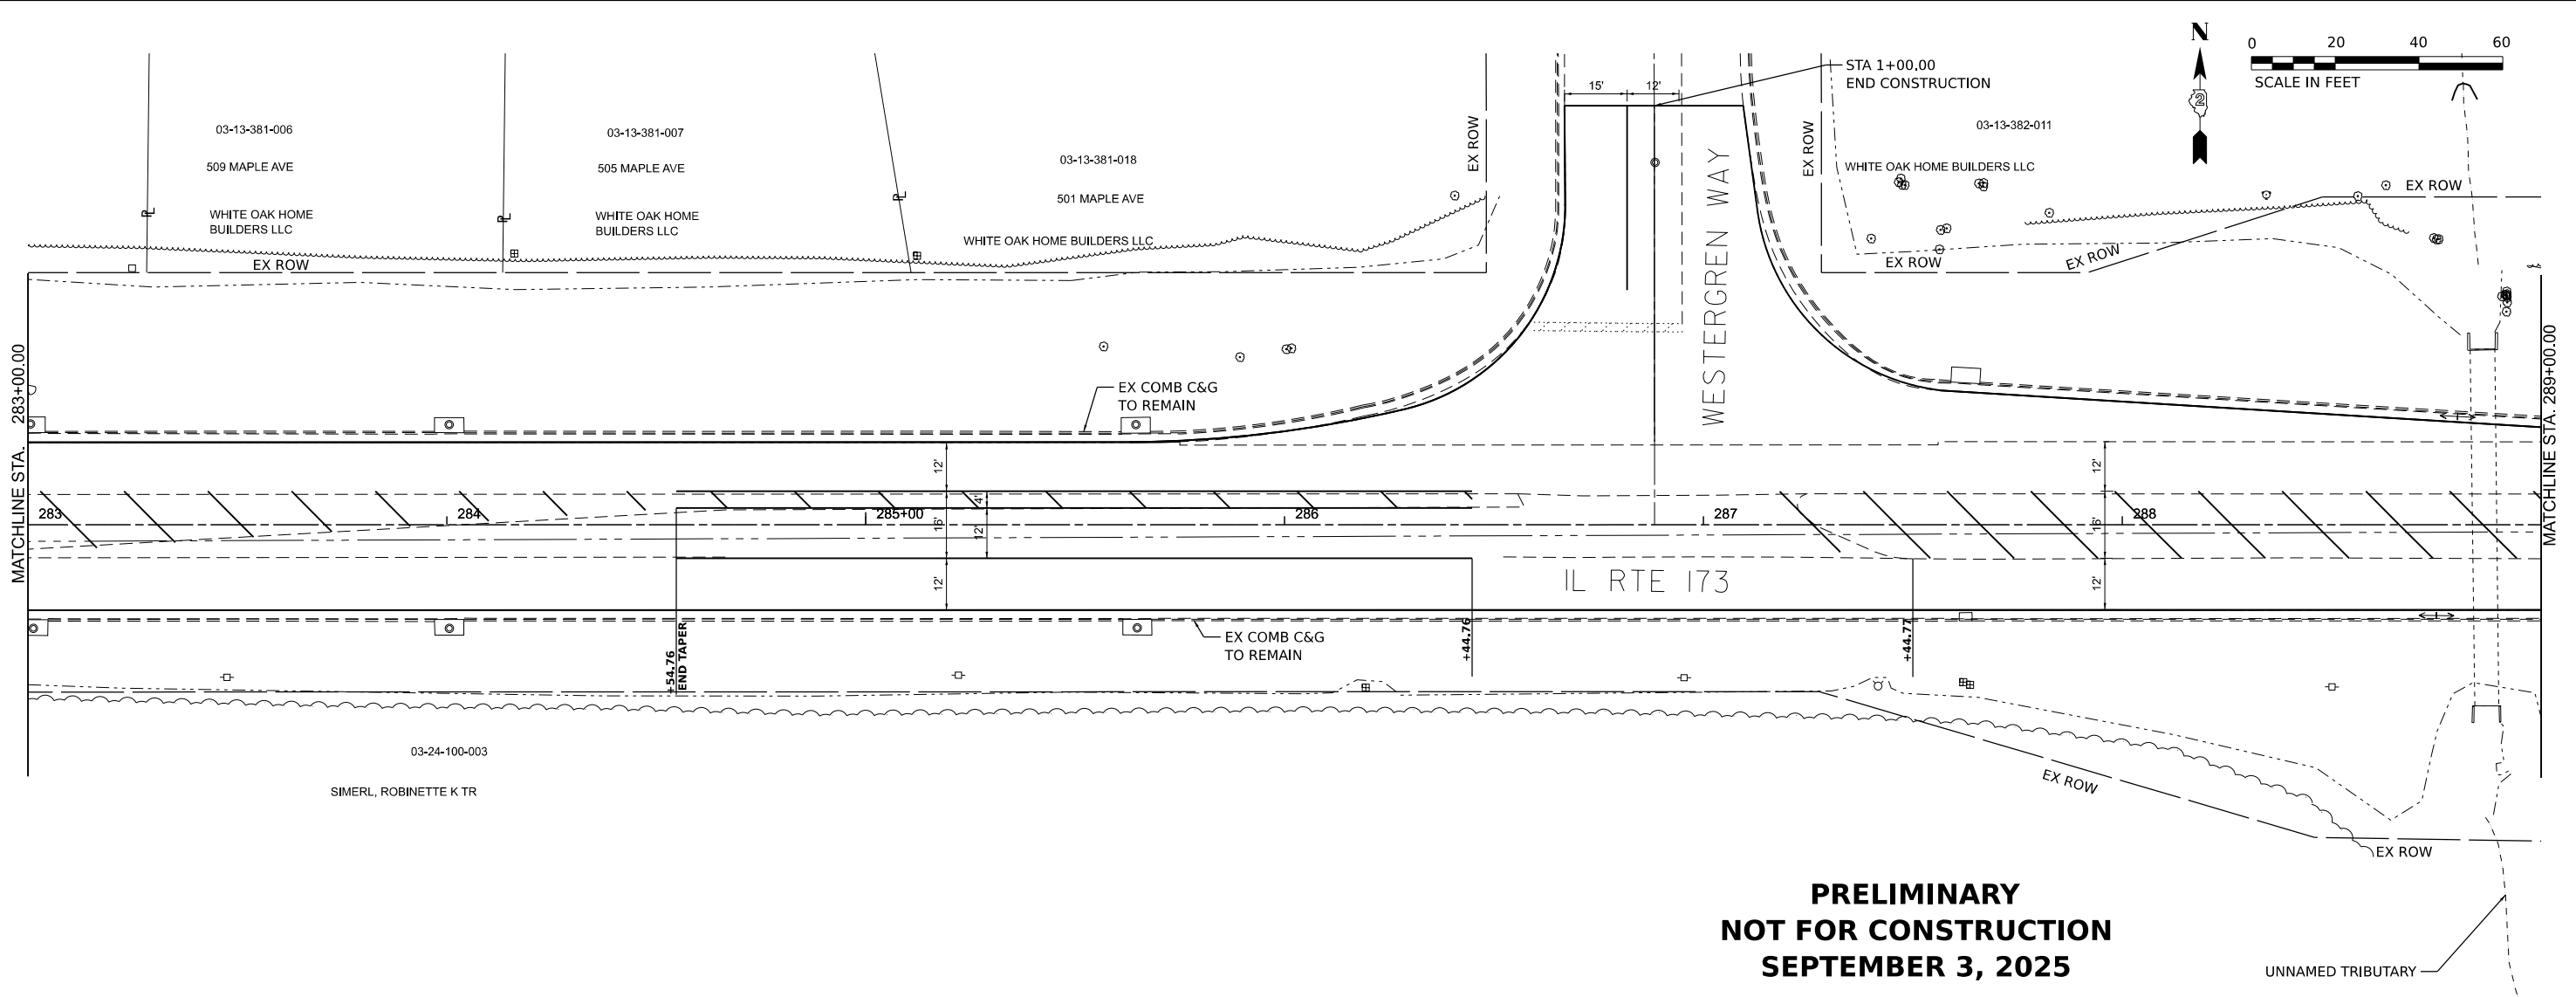


PRELIMINARY
NOT FOR CONSTRUCTION
SEPTEMBER 3, 2025

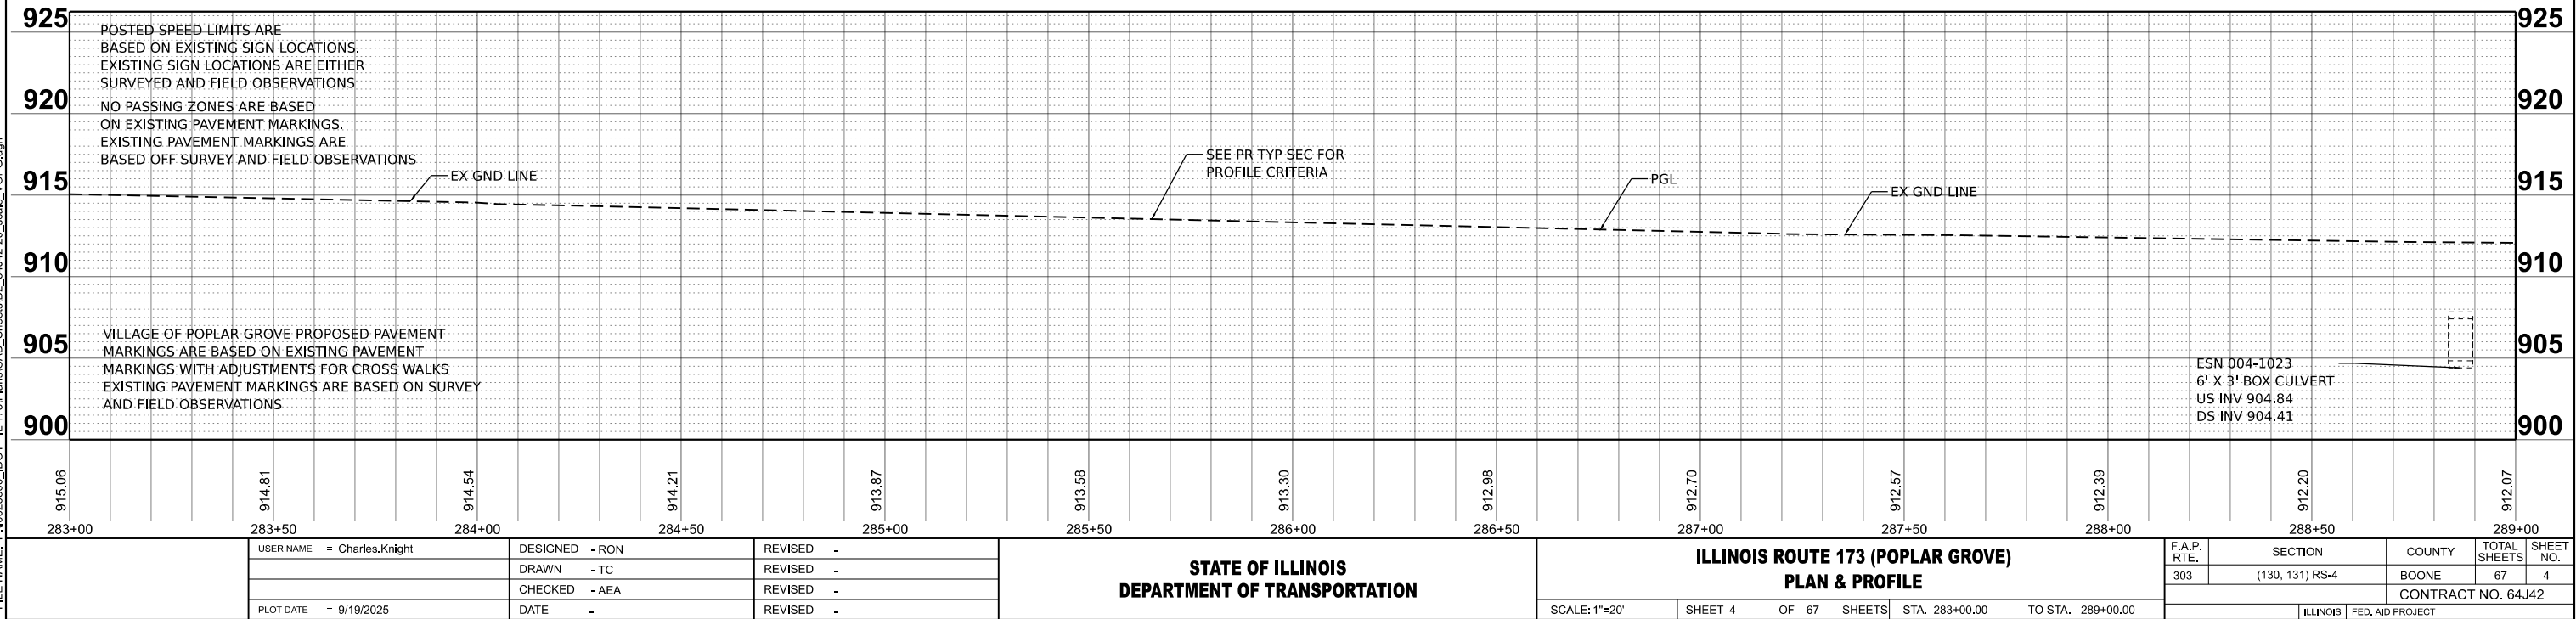

MODEL: ExCL-VOPG-Plan 3 [Sheet]
FILE NAME: P:\020600_IDOT-IL 73\Plans\CAD_Sheets\02_64\42-20_scale_VOPG.dgn

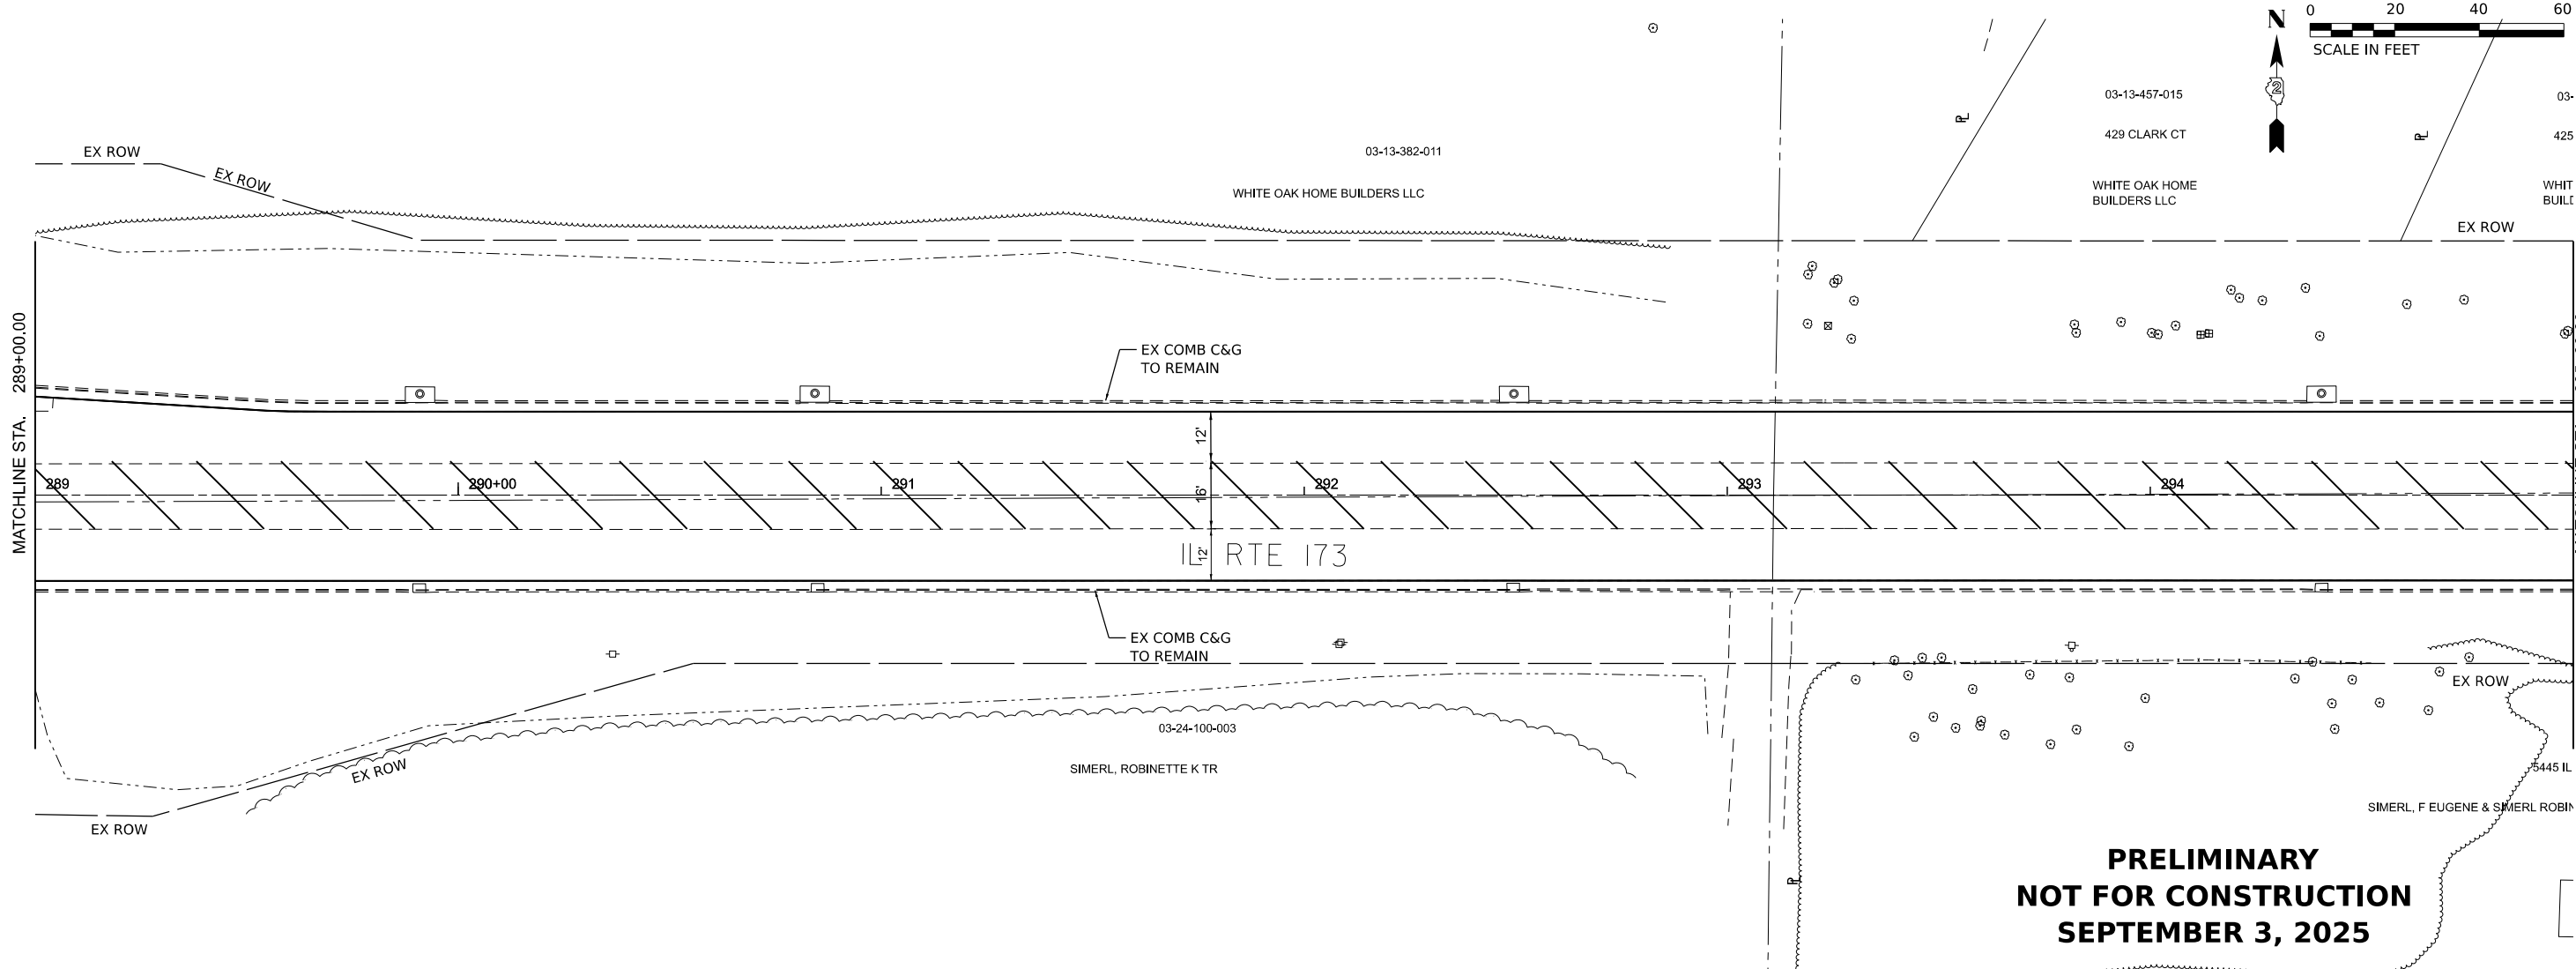

**PRELIMINARY
NOT FOR CONSTRUCTION
SEPTEMBER 3, 2025**

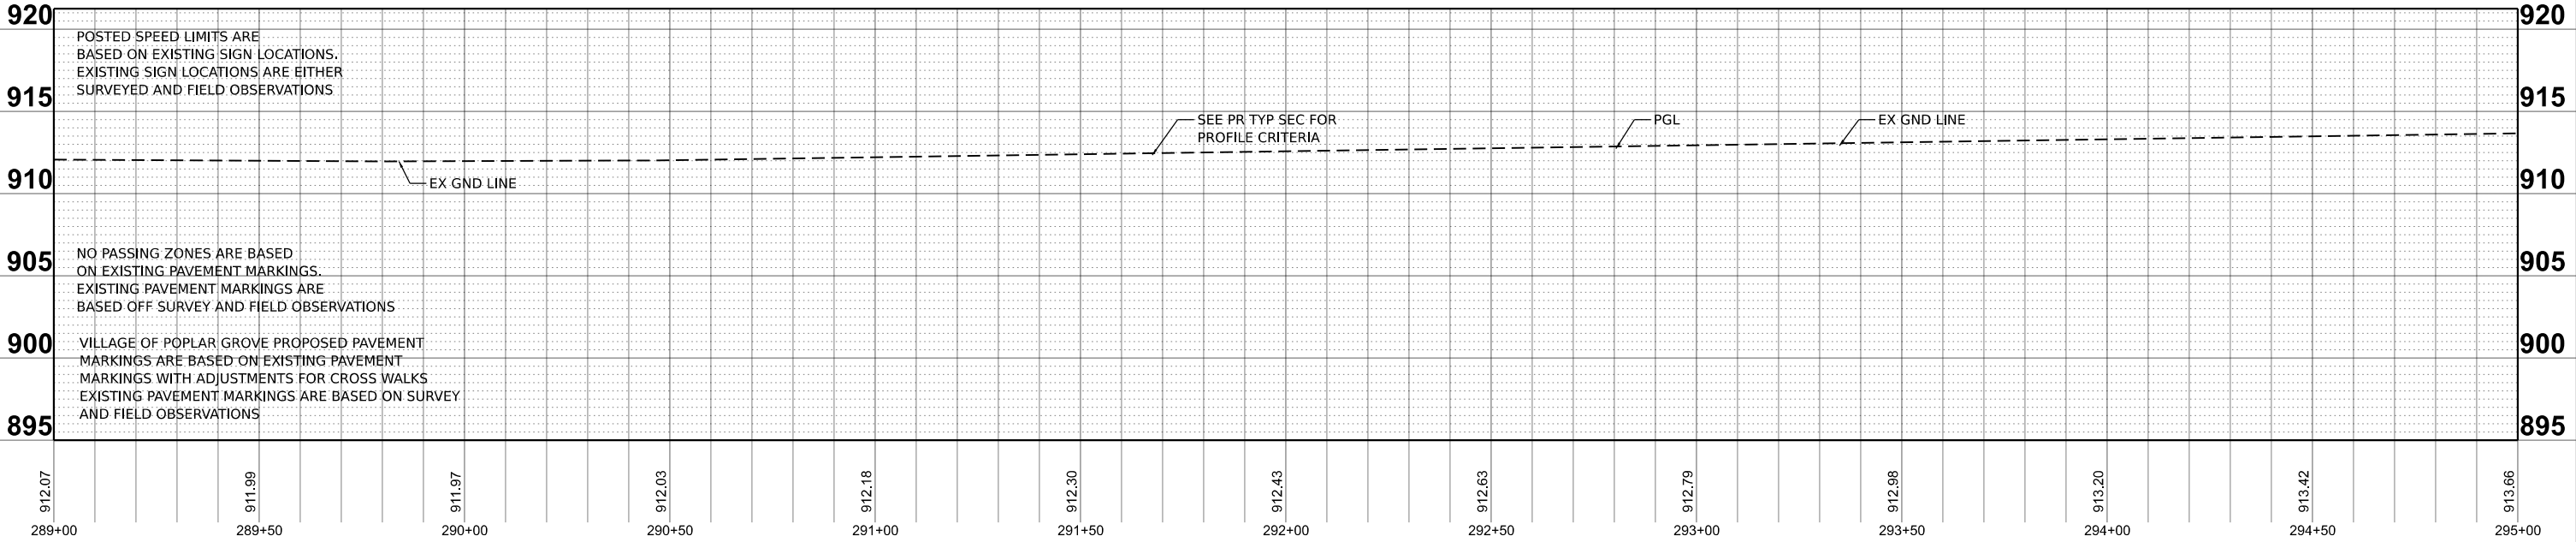



USER NAME	= Charles.Knight	DESIGNED	- RON	REVISED	-
		DRAWN	- TC	REVISED	-
		CHECKED	- AEA	REVISED	-
PLOT DATE	= 9/19/2025	DATE	-	REVISED	-

**STATE OF ILLINOIS
DEPARTMENT OF TRANSPORTATION**

ILLINOIS ROUTE 173 (POPLAR GROVE)			
PLAN AND PROFILE			
SCALE: 1"=20'	SHEET 5	OF 67 SHEETS	STA. 289+00.00 TO STA. 295+00.00


F.A.P. RTE.	SECTION	COUNTY	TOTAL SHEETS	SHEET NO.
303	(130, 131) RS-4	BOONE	67	5
CONTRACT NO. 64J42				
ILLINOIS FED. AID PROJECT				

MODEL: EXCL\VOPG-Plan 4 [Sheet]
FILE NAME: P:\020600_IDOT-IL 73\Plans\CAD_Sheets\02_64J42-20_scale_VOPG.dgn

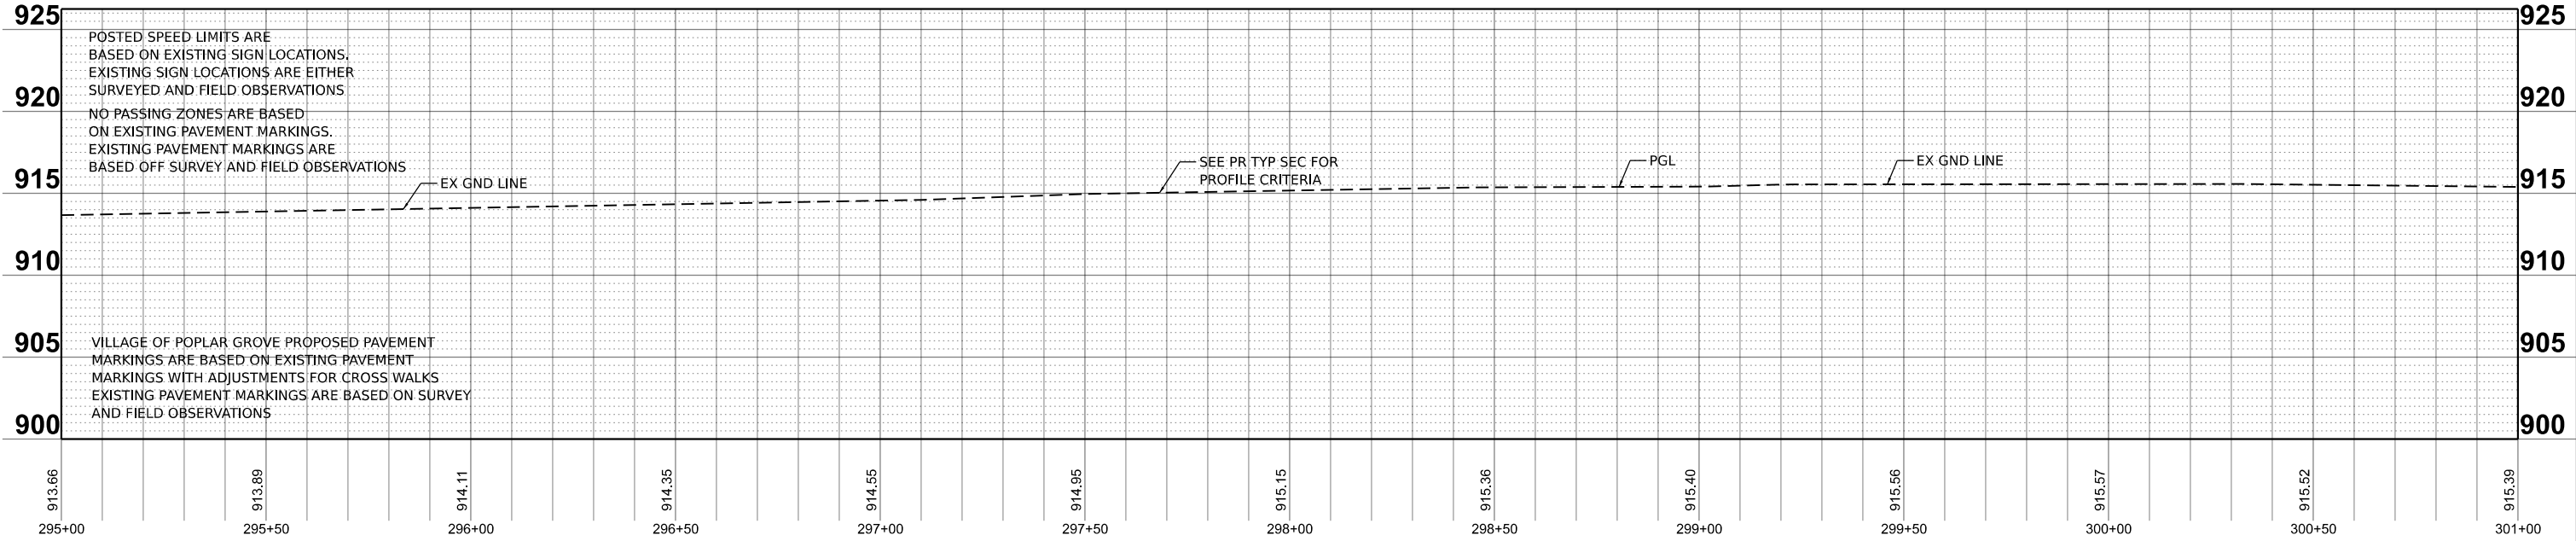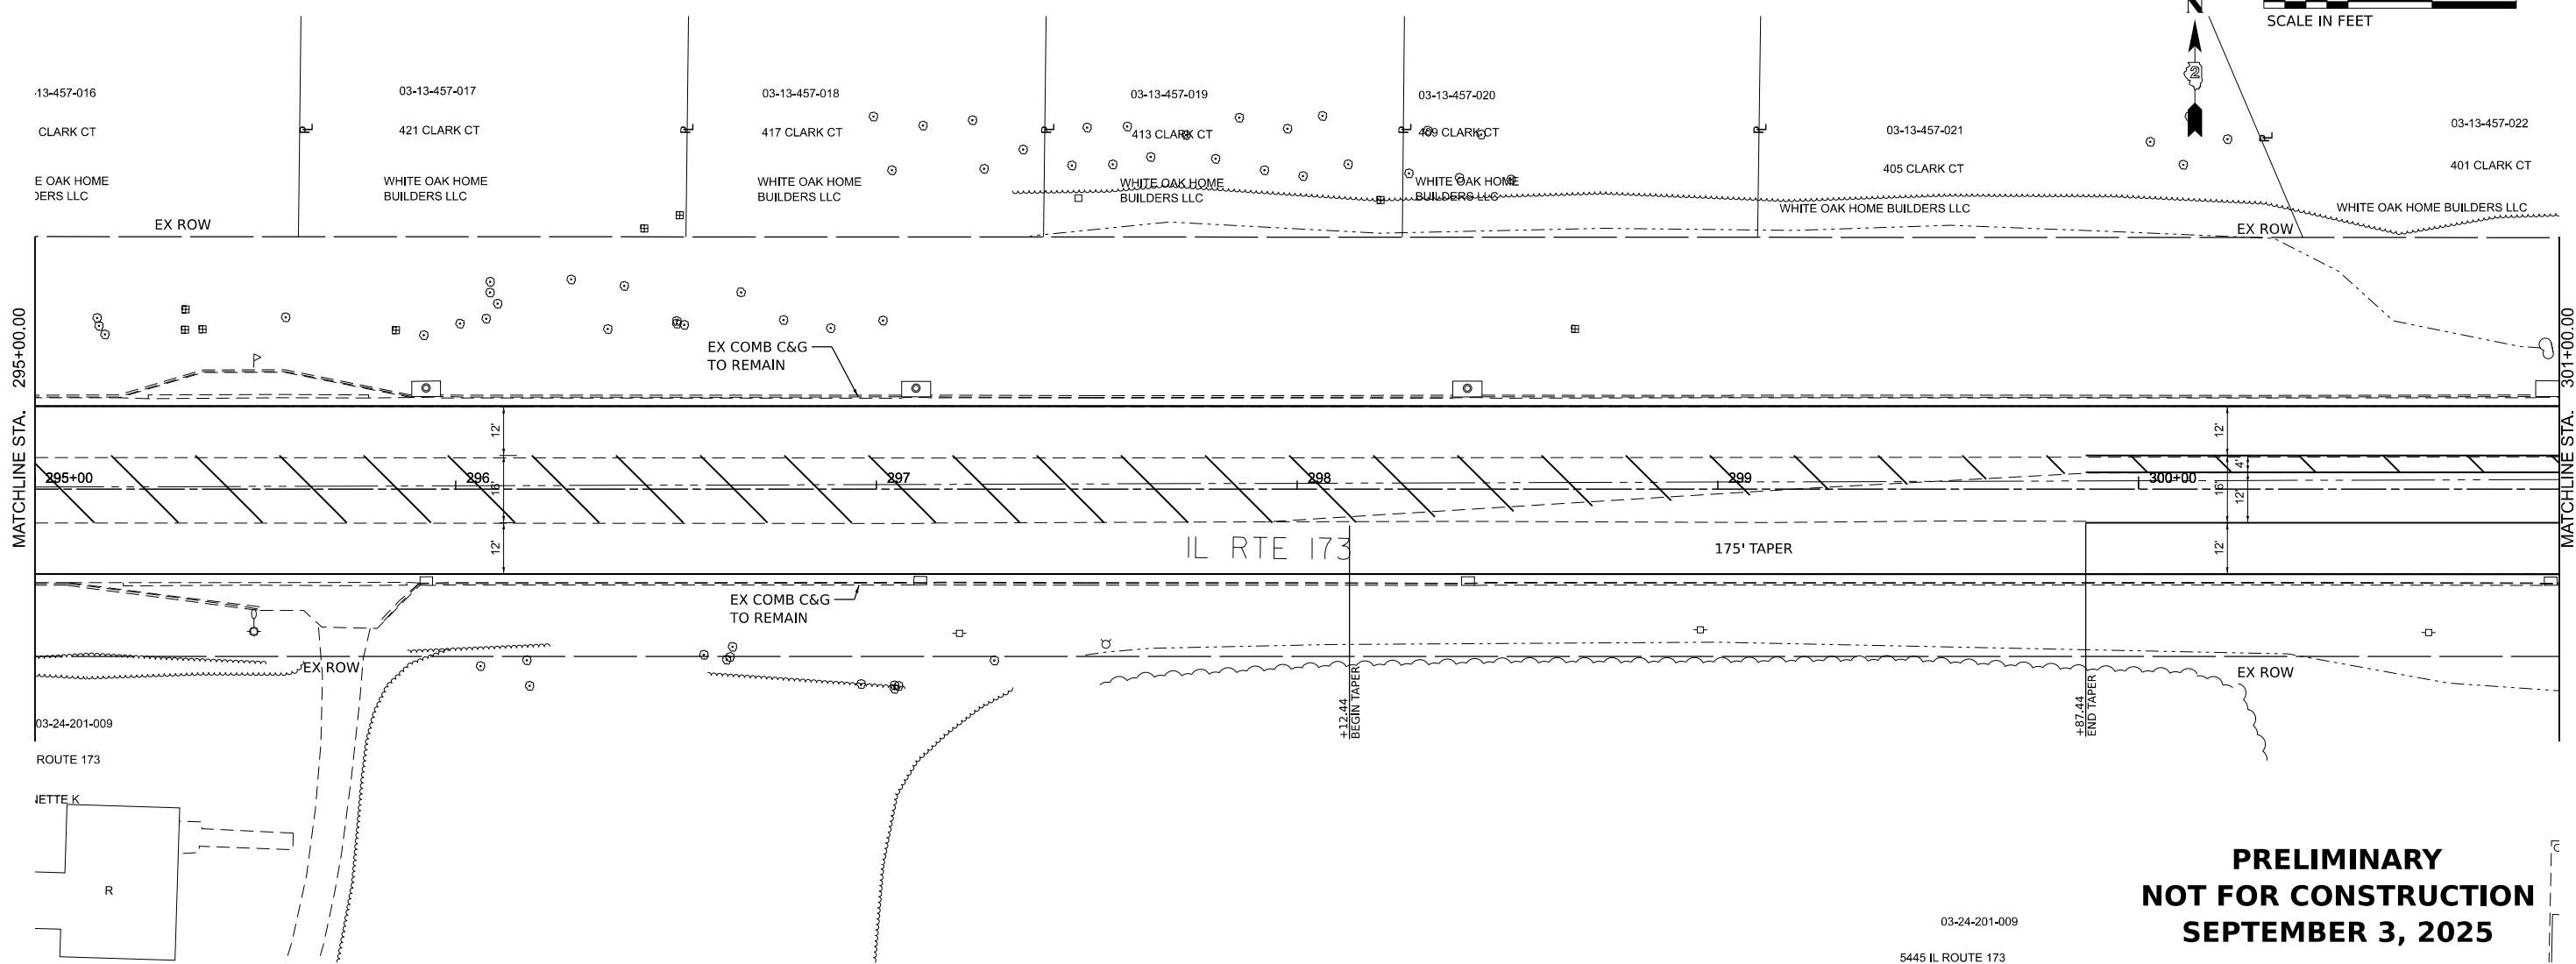

USER NAME = Charles,Knight	DESIGNED - RON	REVISED -	STATE OF ILLINOIS DEPARTMENT OF TRANSPORTATION		ILLINOIS ROUTE 173 (POPLAR GROVE) PLAN AND PROFILE		F.A.P. RTE.	SECTION	COUNTY	TOTAL SHEETS	SHEET NO.
	DRAWN - TC	REVISED -					303	(130, 131) RS-4	BOONE	67	6
	CHECKED - AEA	REVISED -					CONTRACT NO. 64J42				
	DATE -	REVISED -					ILLINOIS FED. AID PROJECT				
PLOT DATE = 9/19/2025	DATE -	REVISED -			SCALE: 1"=20'	SHEET 6	OF 67	SHEETS	STA. 295+00.00	TO STA. 301+00.00	

MODEL: EXCL-VOPG-Plan 5 [Sheet]
FILE NAME: P:\020600_IDOT-IL 173\Plans\CAD_Sheets\02_64J42-20_scale_VOPG.dgn

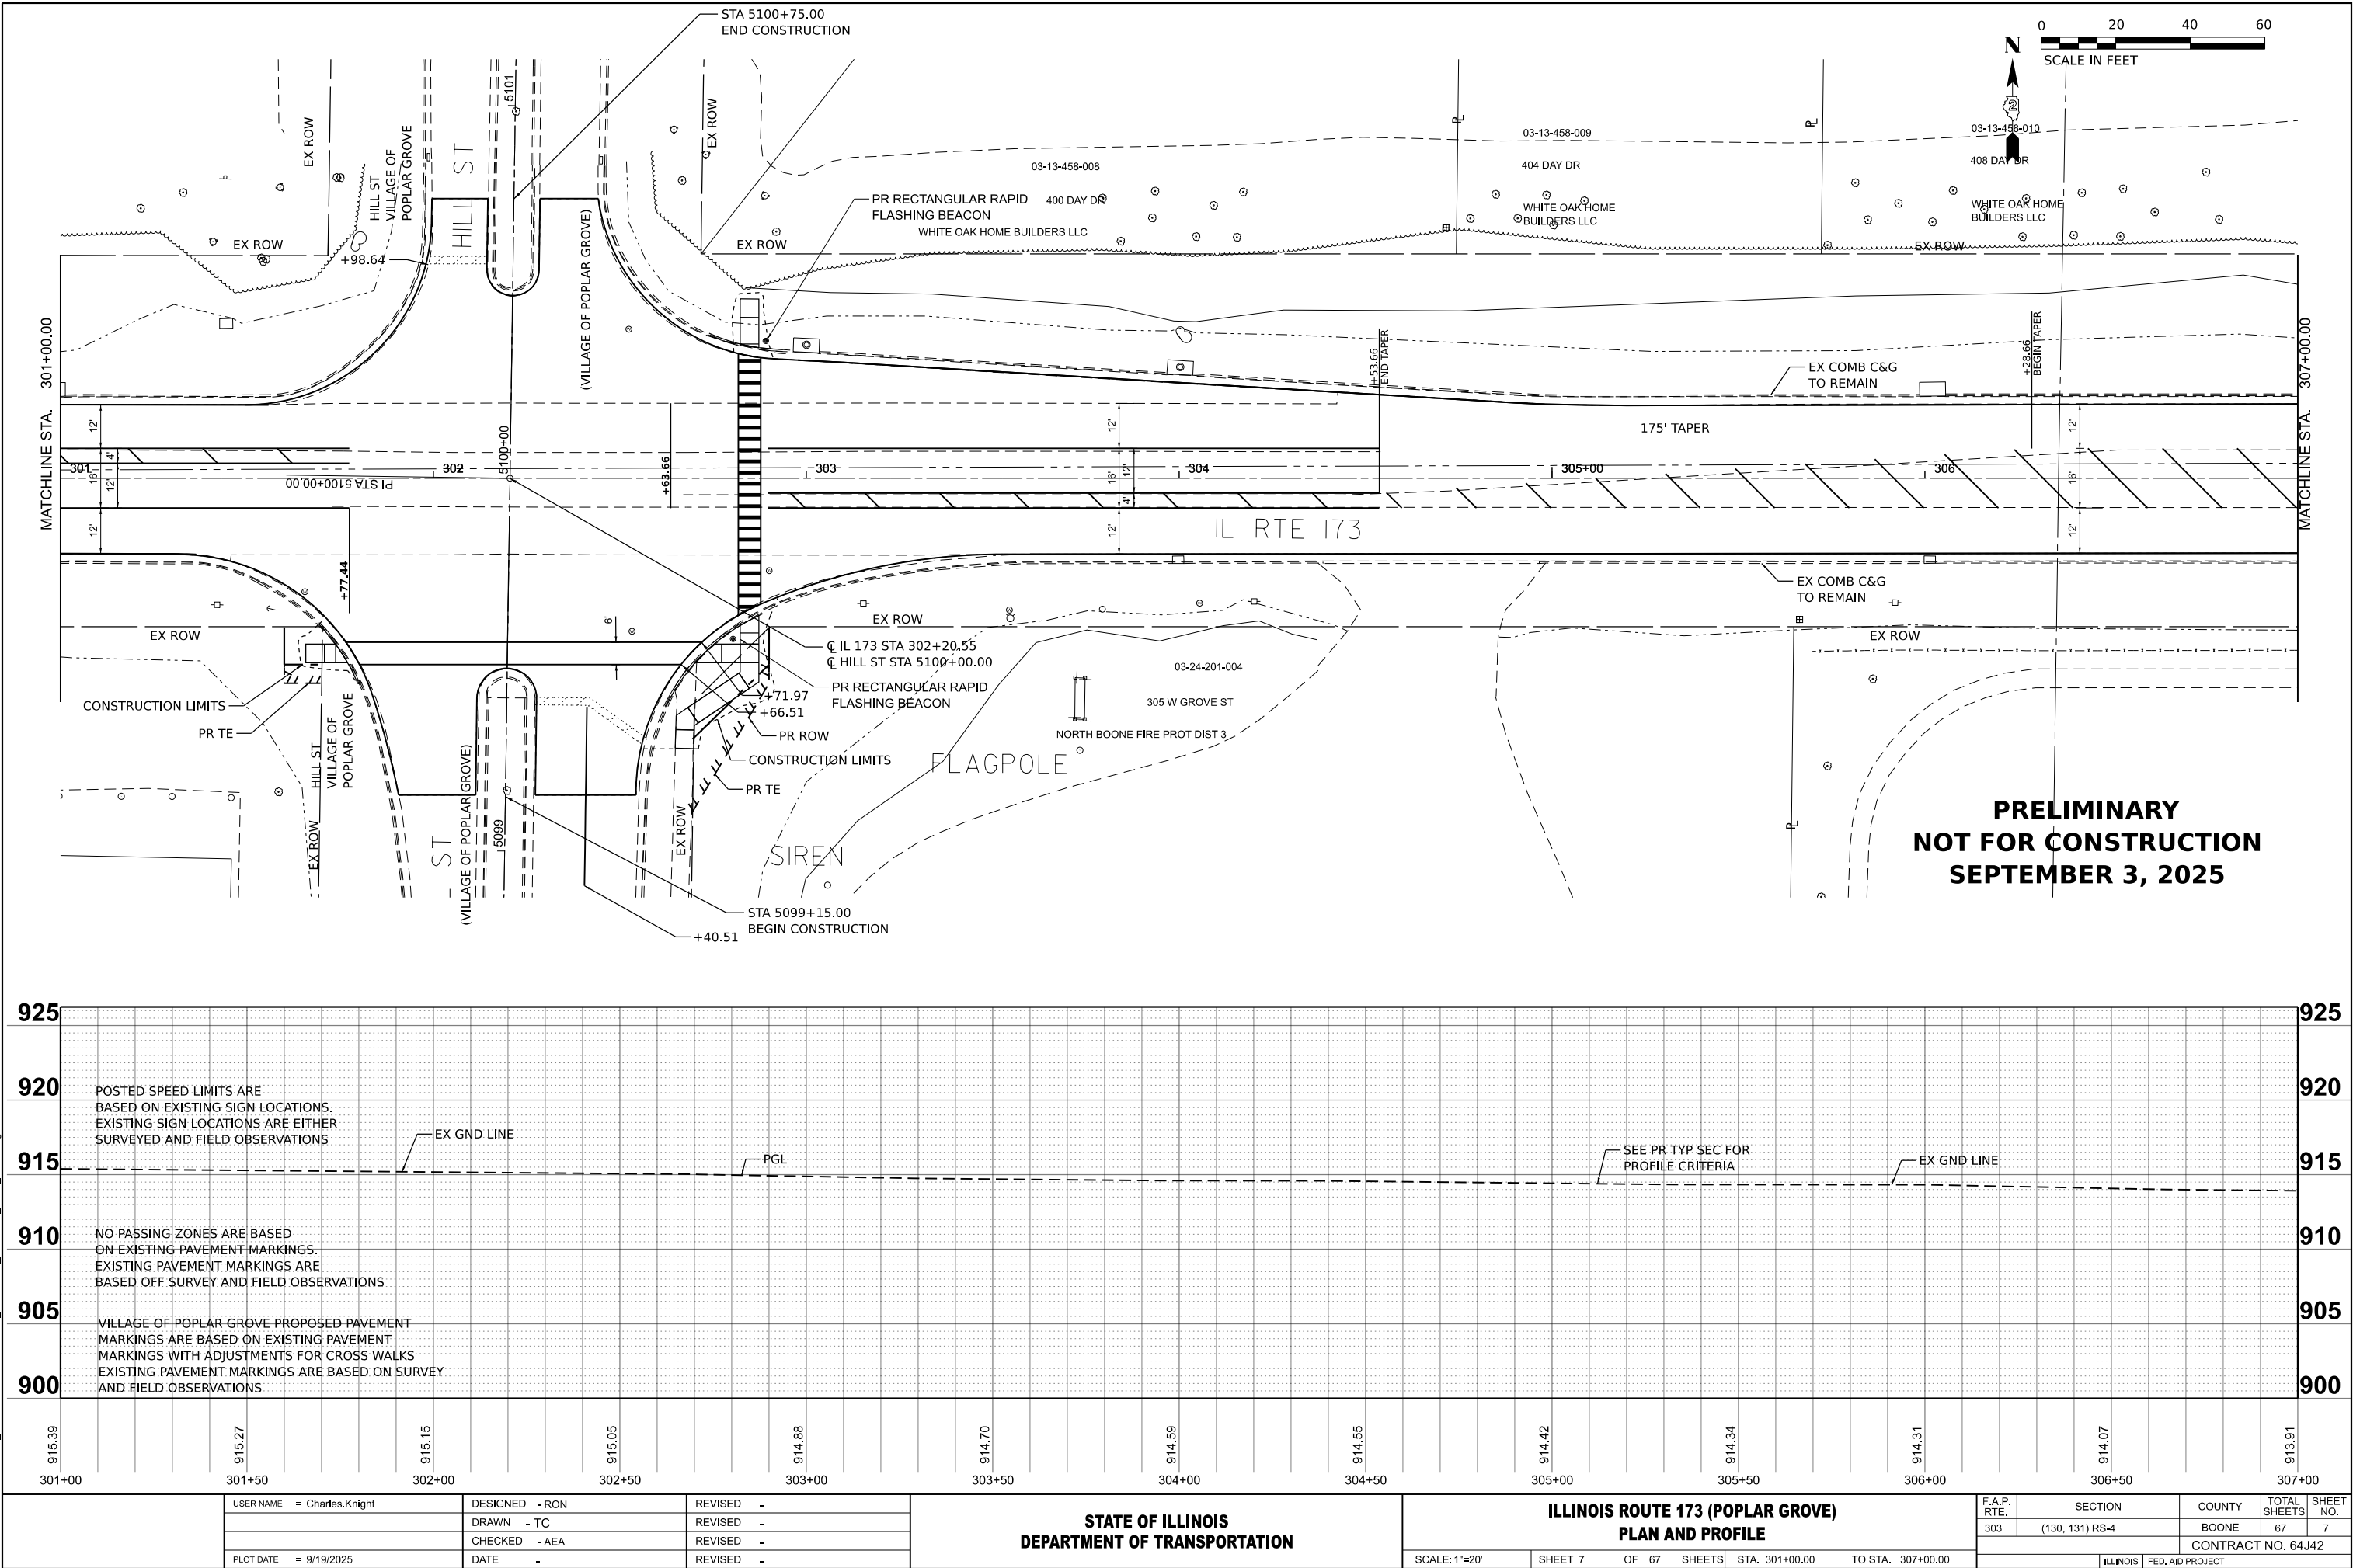

USER NAME	= Charles.Knight	DESIGNED	- RON	REVISED	-
		DRAWN	- TC	REVISED	-
		CHECKED	- AEA	REVISED	-
PLOT DATE	= 9/19/2025	DATE	-	REVISED	-



STATE OF ILLINOIS
DEPARTMENT OF TRANSPORTATION

ILLINOIS ROUTE 173 (POPLAR GROVE)
PLAN AND PROFILE


SCALE: 1"=20'
SHEET 7 OF 67 SHEETS
STA. 301+00.00 TO STA. 307+00.00

F.A.P. RTE.	SECTION	COUNTY	TOTAL SHEETS	SHEET NO.
303	(130, 131) RS-4	BOONE	67	7
CONTRACT NO. 64J42				
ILLINOIS FED. AID PROJECT				

MODEL: EXCL-VOPG-Plan 6 [Sheet]
FILE NAME: P:\020600_IDOT-IL 173\Plans\CAD_Sheets\02_64J42-20_scale_VOPG.dgn

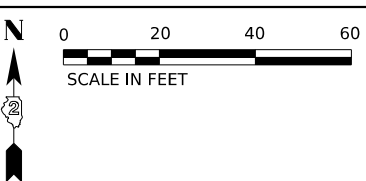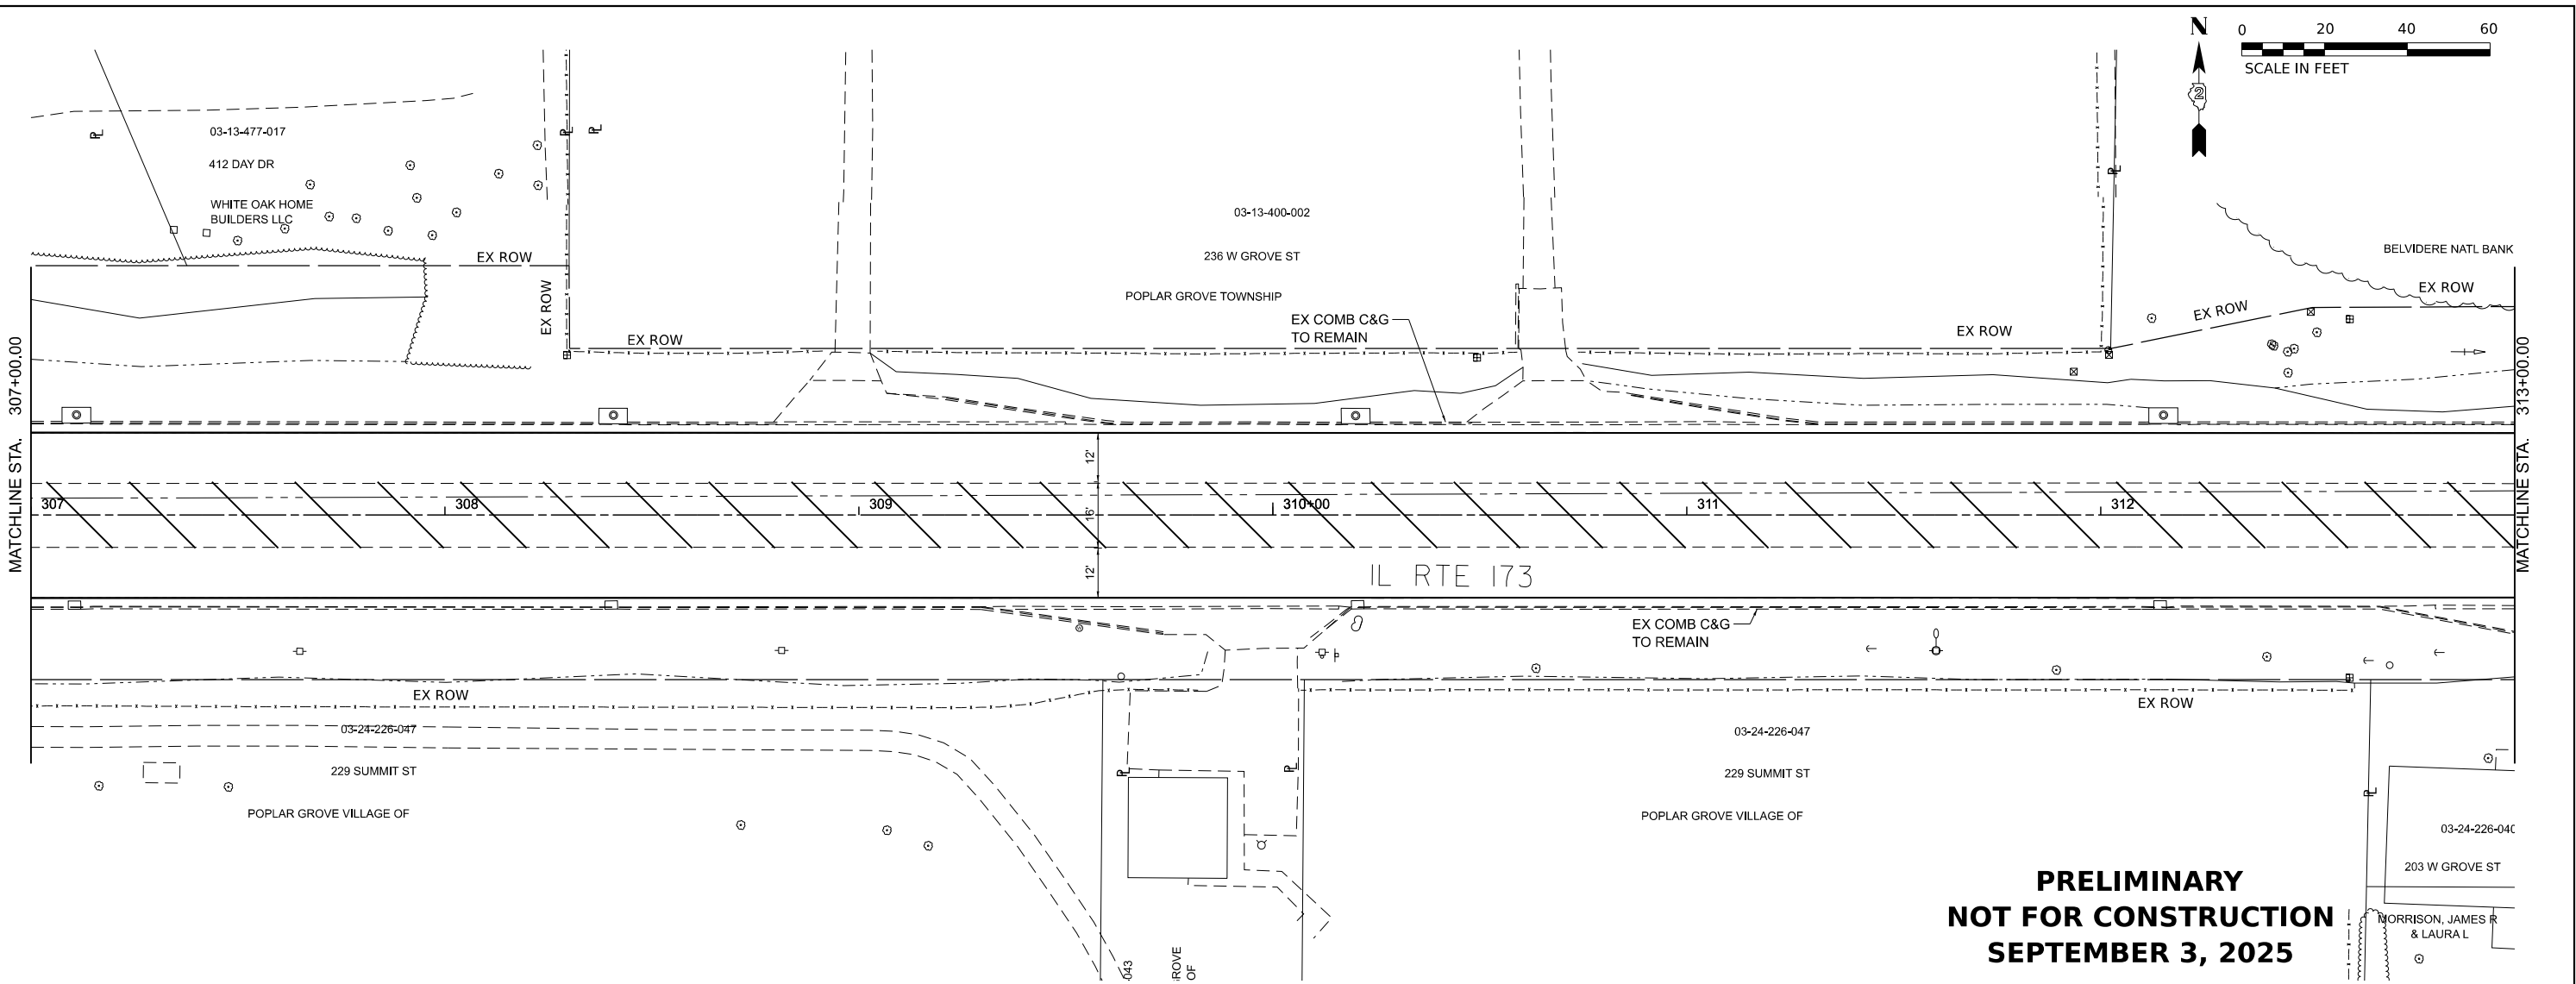

**PRELIMINARY
NOT FOR CONSTRUCTION
SEPTEMBER 3, 2025**

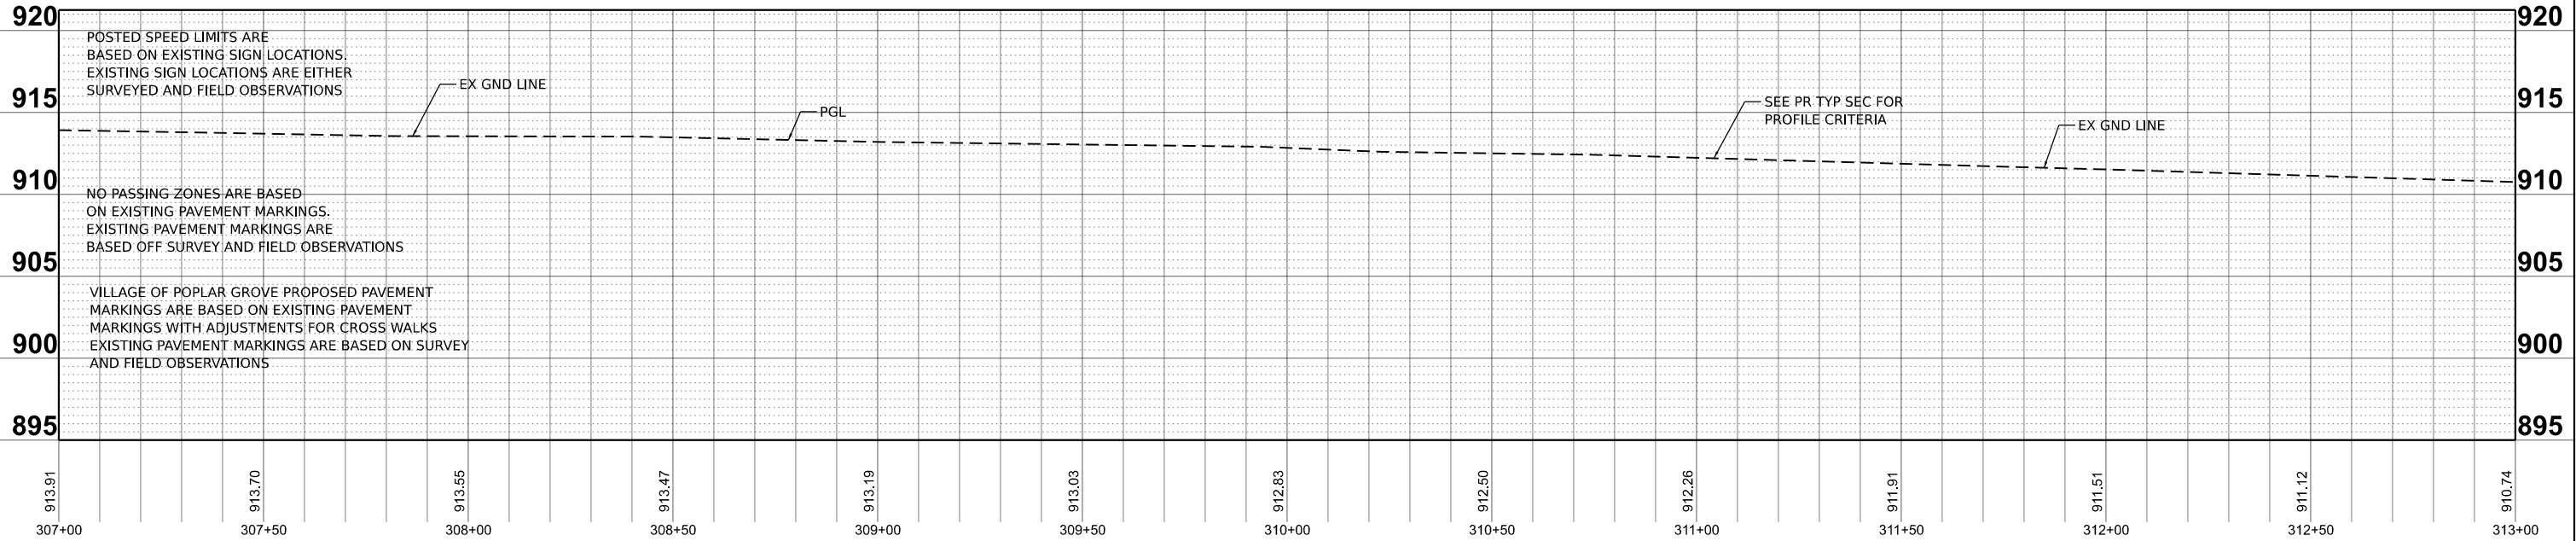



USER NAME	= Charles,Knight	DESIGNED	- RON	REVISED	-
		DRAWN	- TC	REVISED	-
		CHECKED	- AEA	REVISED	-
PLOT DATE	= 9/19/2025	DATE	-	REVISED	-

**STATE OF ILLINOIS
DEPARTMENT OF TRANSPORTATION**

ILLINOIS ROUTE 173 (POPLAR GROVE)		TOTAL SHEETS		SHEET NO.	
PLAN AND PROFILE		67		8	
SCALE: 1"=20'	SHEET 8	OF 67	SHEETS	STA. 307+00.00	TO STA. 313+00.00

F.A.P. RTE.	SECTION	COUNTY	TOTAL SHEETS	SHEET NO.
303	(130, 131) RS-4	BOONE	67	8
CONTRACT NO. 64J42				
ILLINOIS FED. AID PROJECT				

MODEL: EXCL-VOPG-Plan 7 [Sheet]
FILE NAME: P:\020600_IDOT-IL 73\Plans\CAD_Sheets\02_64J42-20_scale_VOPG.dgn

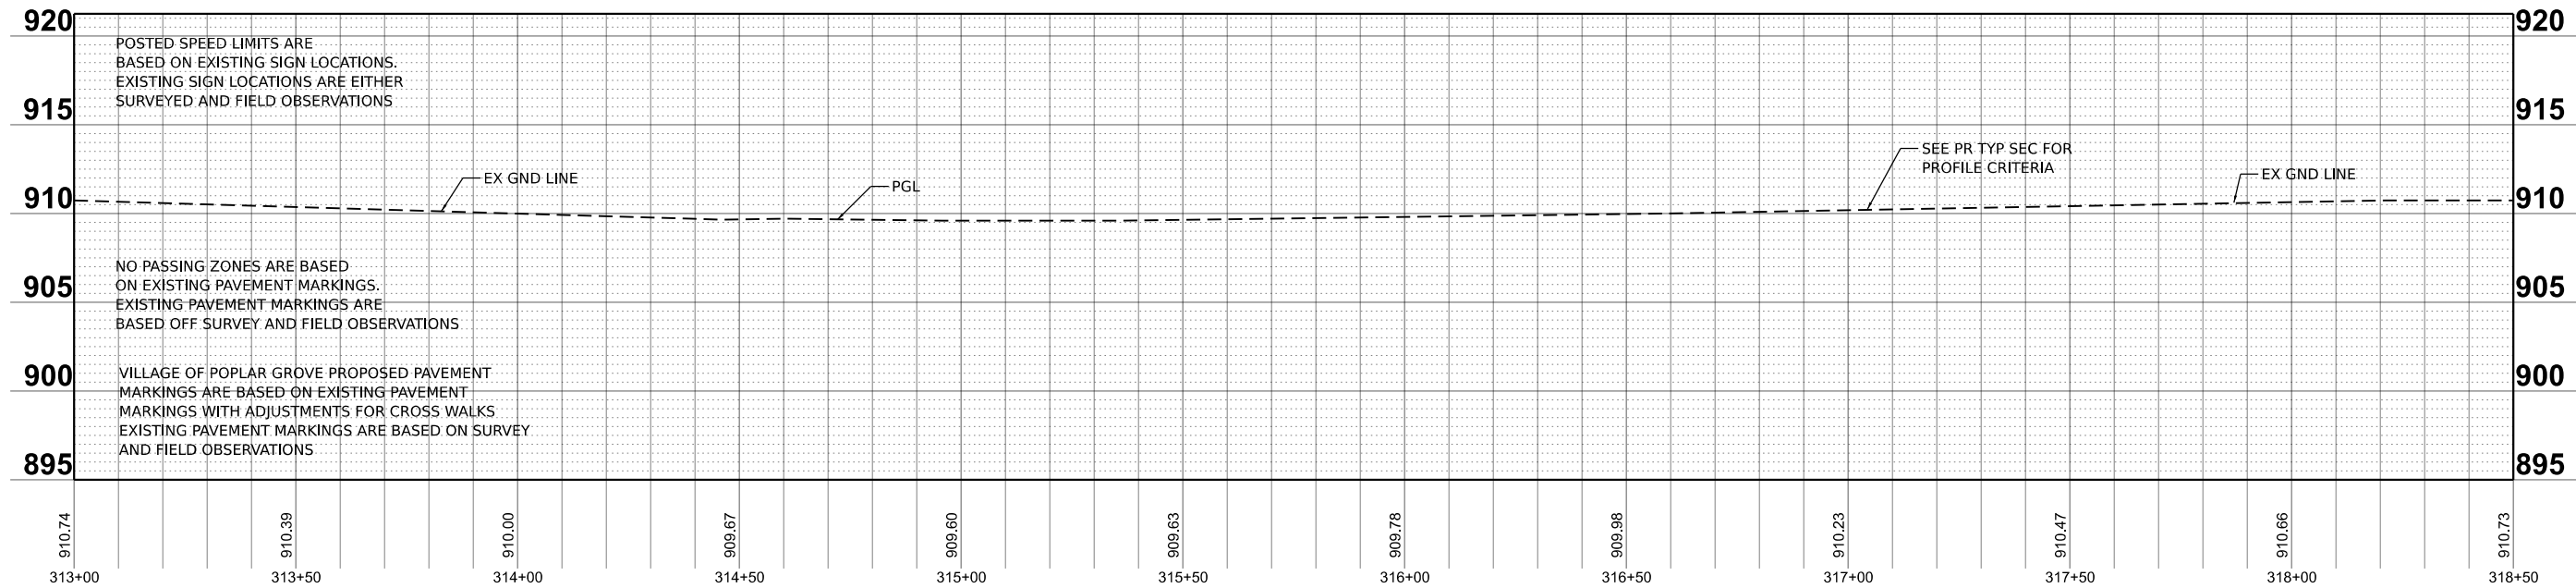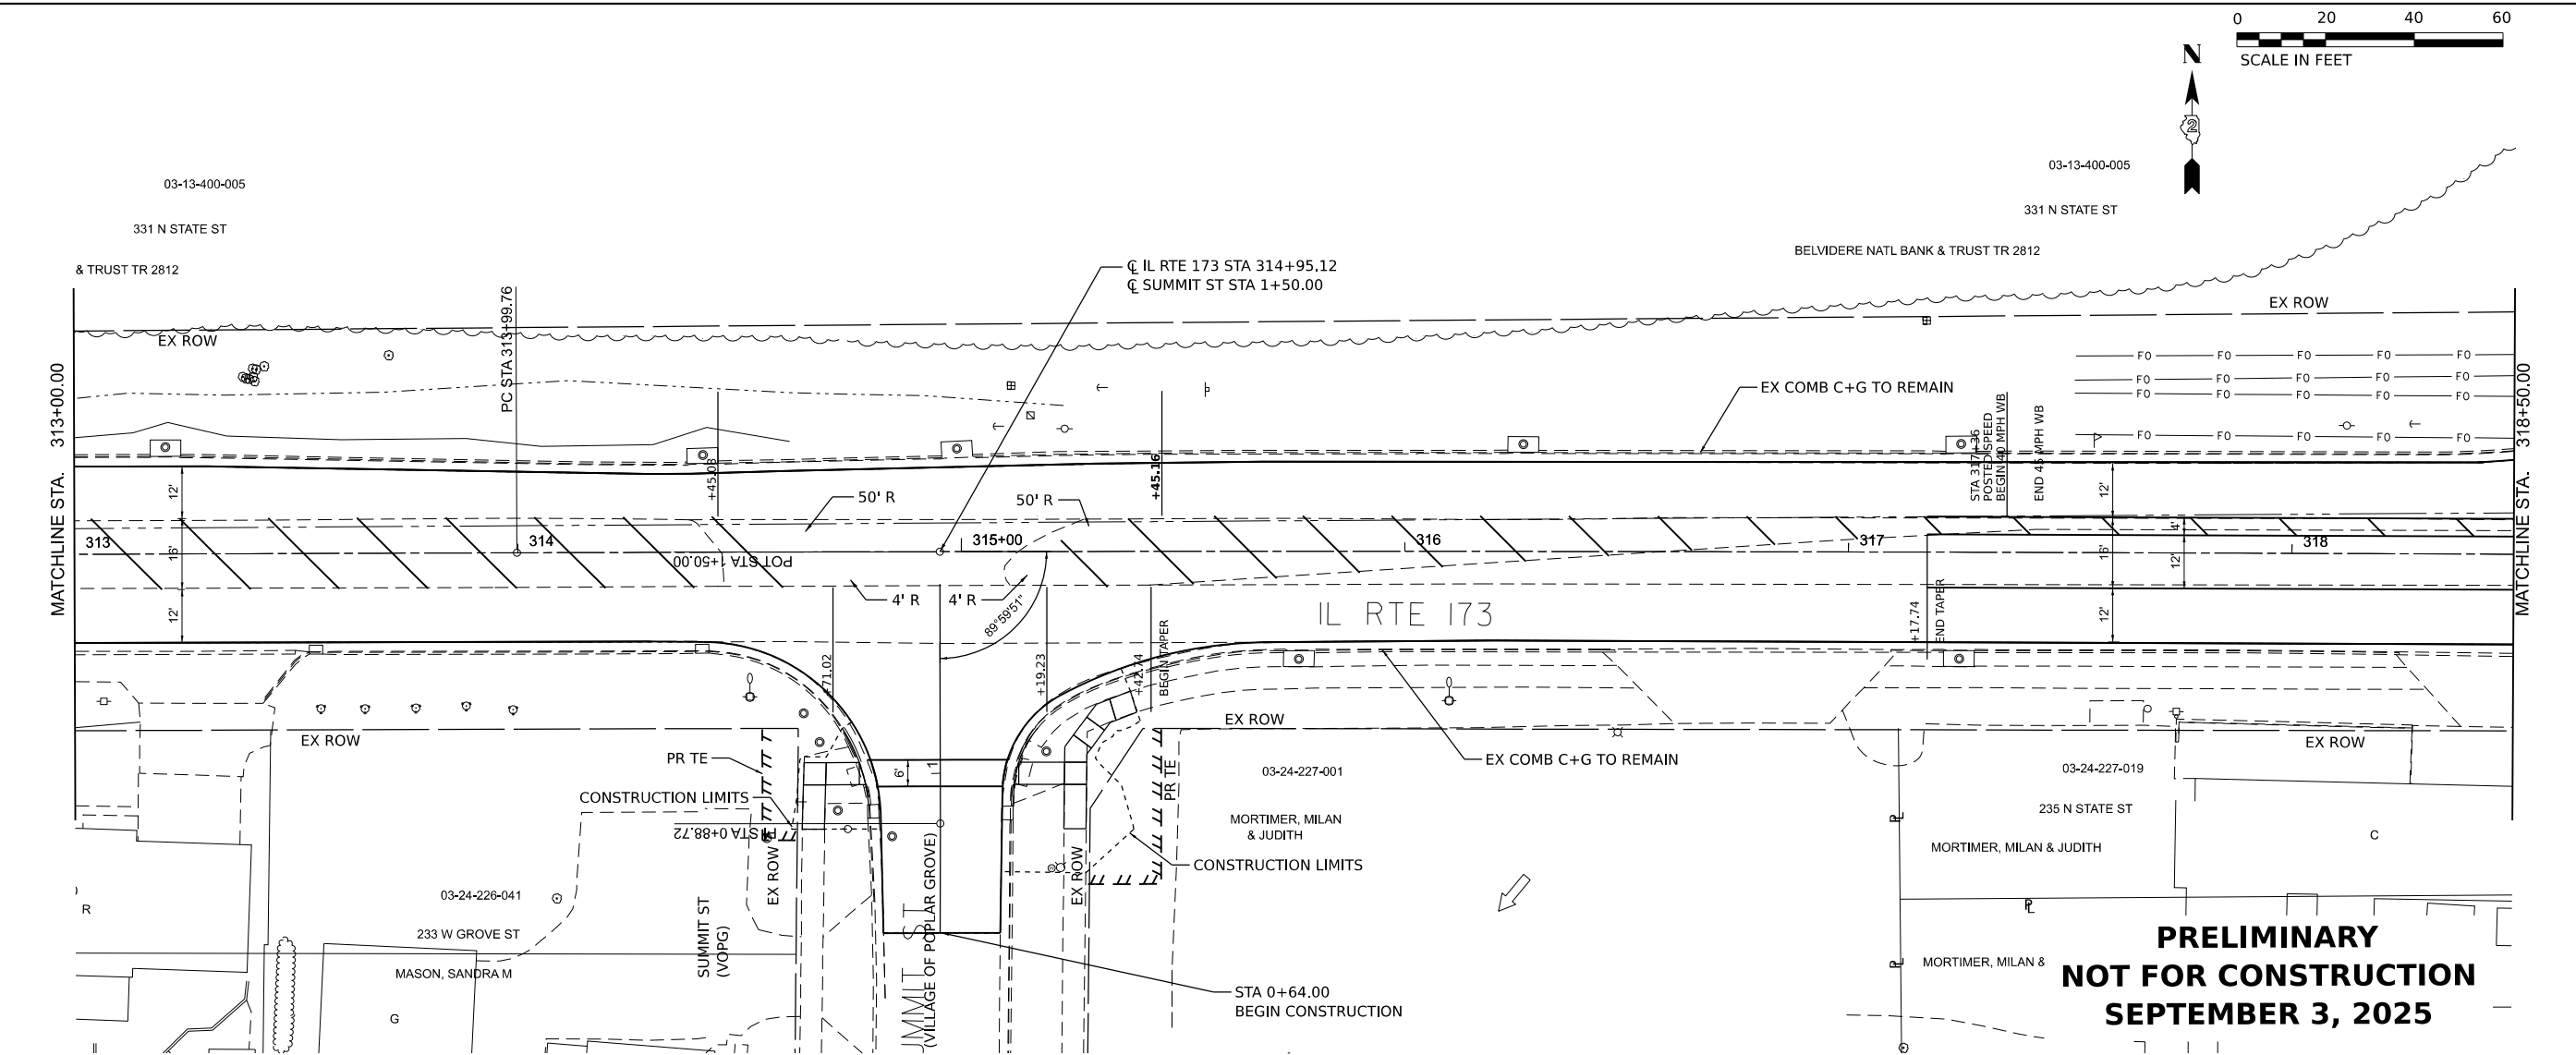

USER NAME	= Charles.Knight	DESIGNED	- RON	REVISED	-
		DRAWN	- TC	REVISED	-
		CHECKED	- AEA	REVISED	-
PLOT DATE	= 9/19/2025	DATE	-	REVISED	-


STATE OF ILLINOIS
DEPARTMENT OF TRANSPORTATION

ILLINOIS ROUTE 173 (POPLAR GROVE)
PLAN AND PROFILE

SCALE: 1"=20' SHEET 9 OF 67 SHEETS STA. 313+00.00 TO STA. 318+50.00

F.A.P. RTE.	SECTION	COUNTY	TOTAL SHEETS	SHEET NO.
303	(130, 131) RS-4	BOONE	67	9
CONTRACT NO. 64J42				
ILLINOIS FED. AID PROJECT				

MODEL: EXCL-VOPG-Plan 8 [Sheet]
FILE NAME: P:\02020600_IDOT-IL 73\Plans\CAD_Sheets\02_64J42-20_scale_VOPG.dgn

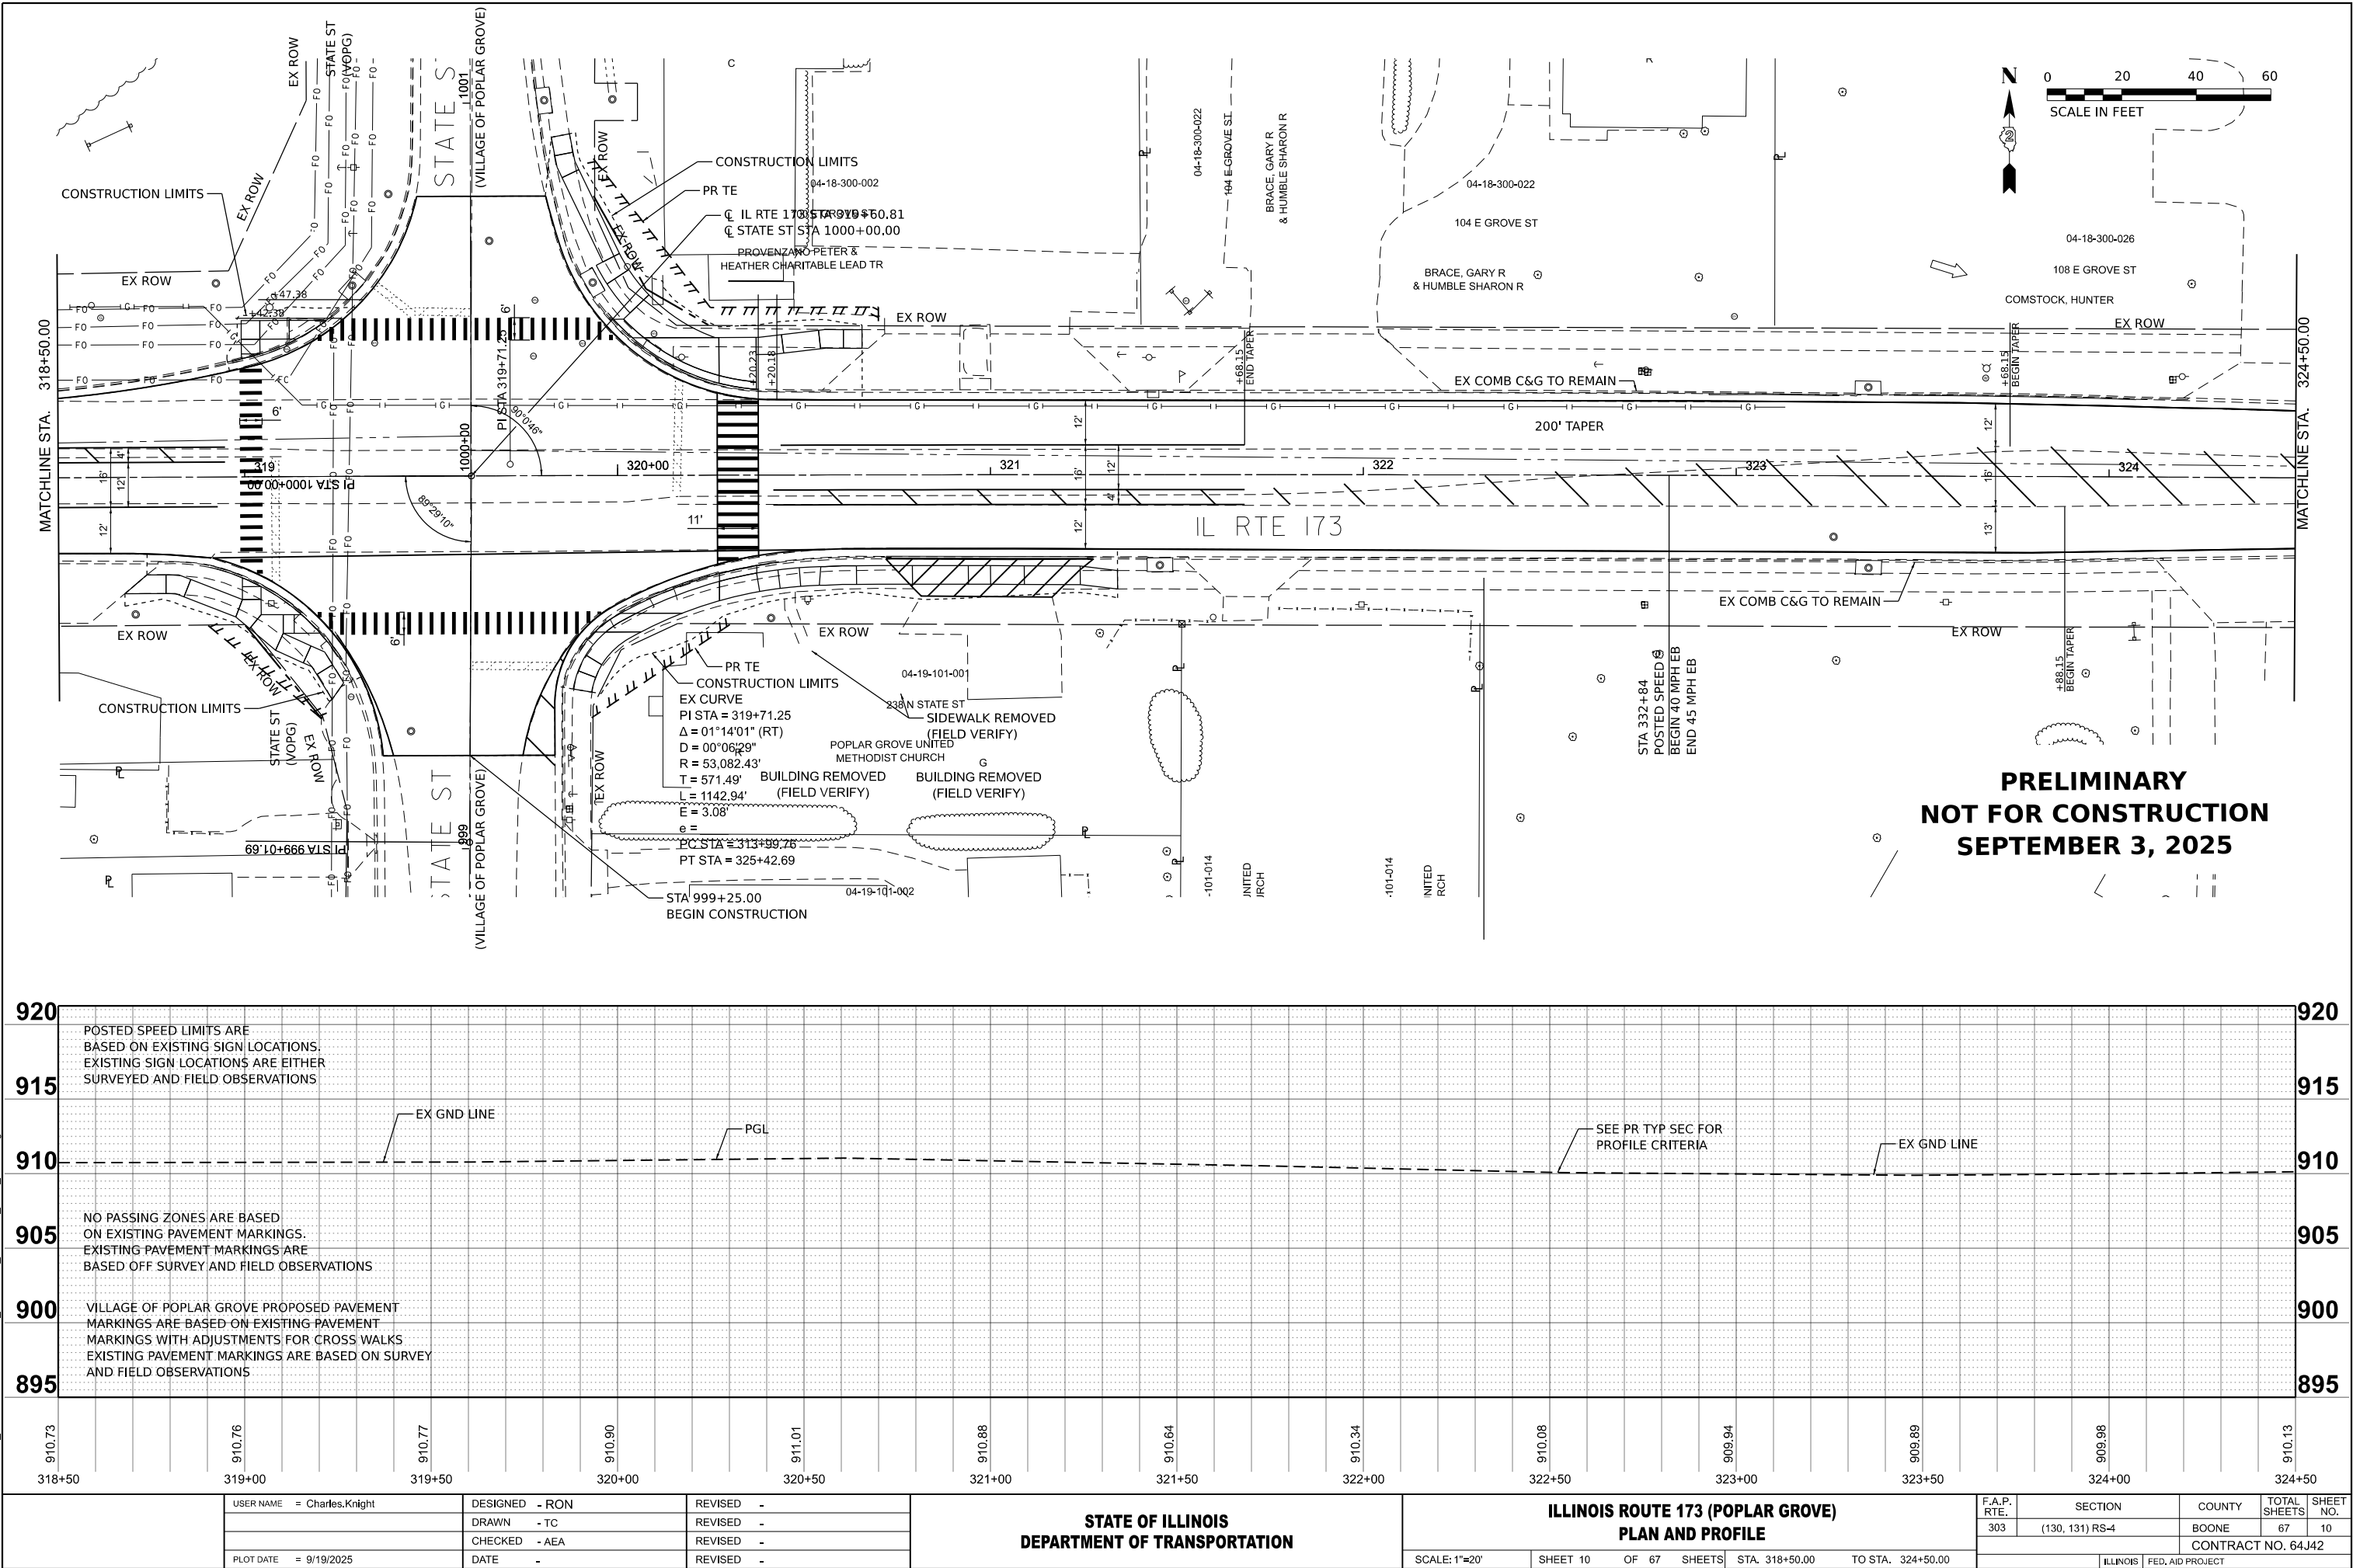

USER NAME	= Charles,Knight	DESIGNED	- RON	REVISED	-
		DRAWN	- TC	REVISED	-
		CHECKED	- AEA	REVISED	-
PLOT DATE	= 9/19/2025	DATE	-	REVISED	-


STATE OF ILLINOIS
DEPARTMENT OF TRANSPORTATION

ILLINOIS ROUTE 173 (POPLAR GROVE)
PLAN AND PROFILE


SCALE: 1"=20' SHEET 10 OF 67 SHEETS STA. 318+50.00 TO STA. 324+50.00


F.A.P. RTE.	SECTION	COUNTY	TOTAL SHEETS	SHEET NO.
303	(130, 131) RS-4	BOONE	67	10
CONTRACT NO. 64J42				
ILLINOIS FED. AID PROJECT				

MODEL: EXCL-VOPG-Plan 9 [Sheet]
FILE NAME: P:\020600_IDOT-IL 173\Plans\CAD_Sheets\ID2_64J42-20_scale_VOPG.dgn

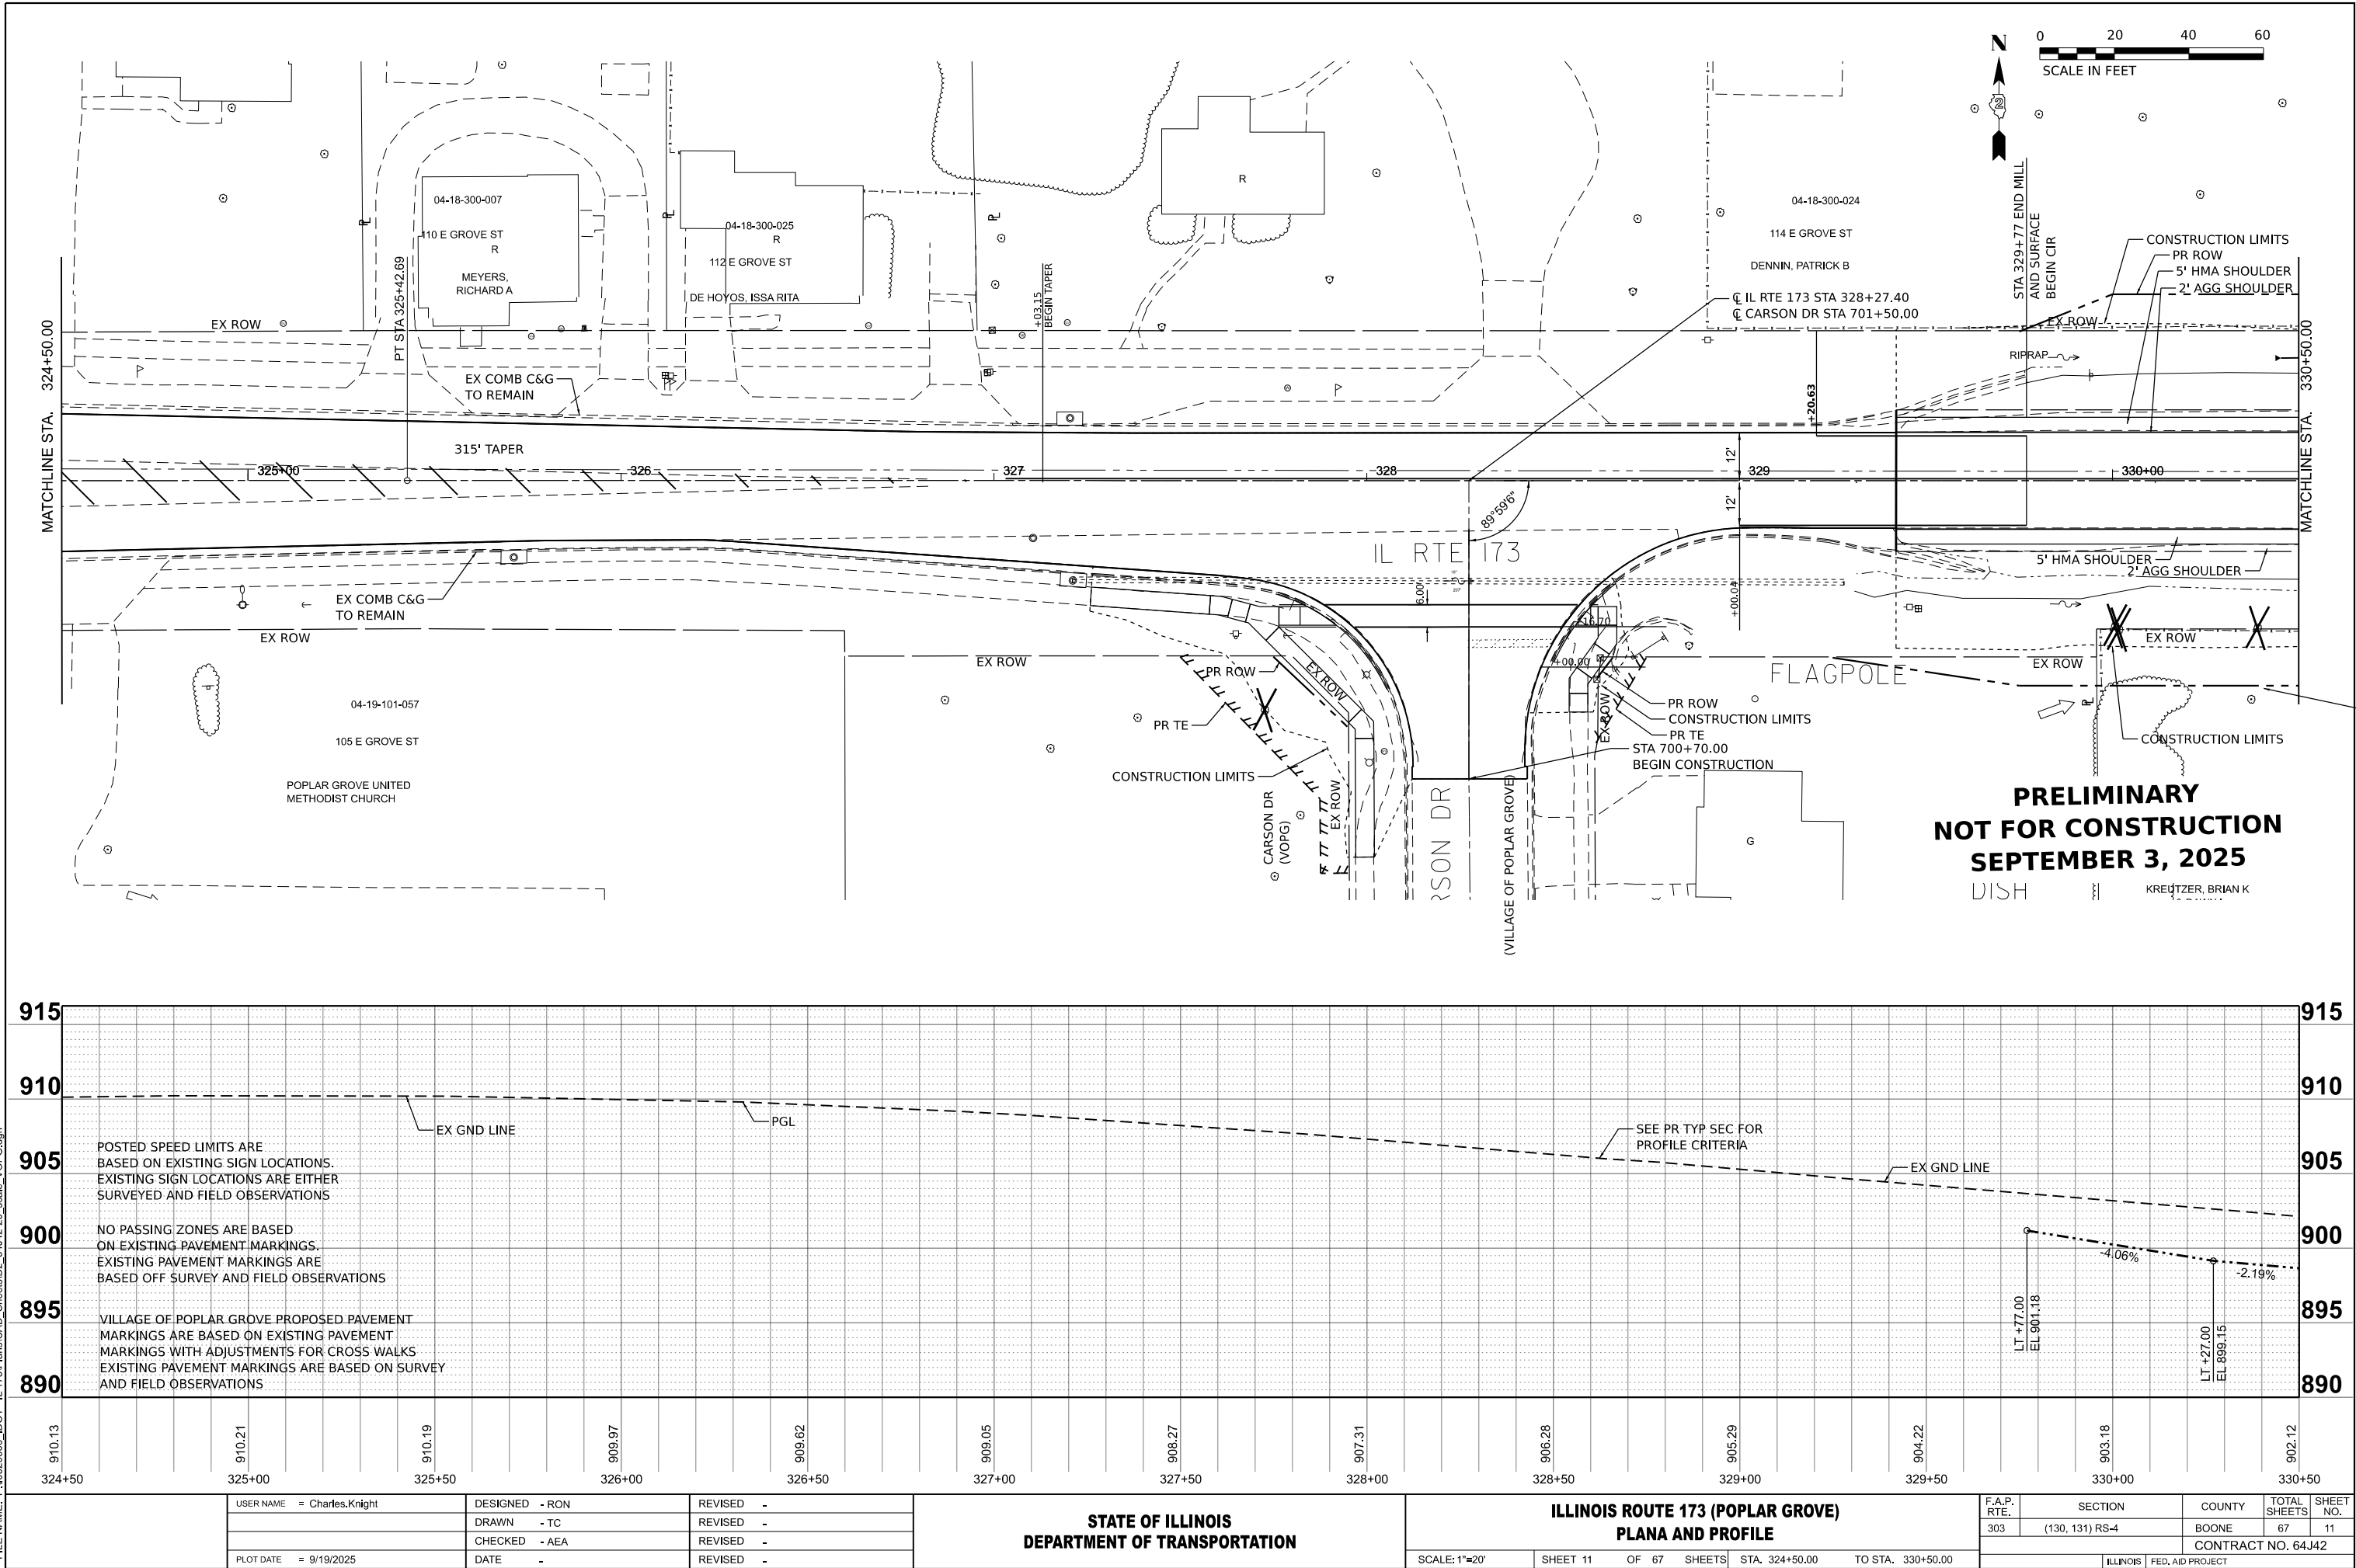


MODEL: EXCL-VOPG-Plan 10 (Sheet)
FILE NAME: P:\02020600_IDOT-IL 173\Plans\CAD_Sheets\02_64J42-20_scale_VOPG.dgn

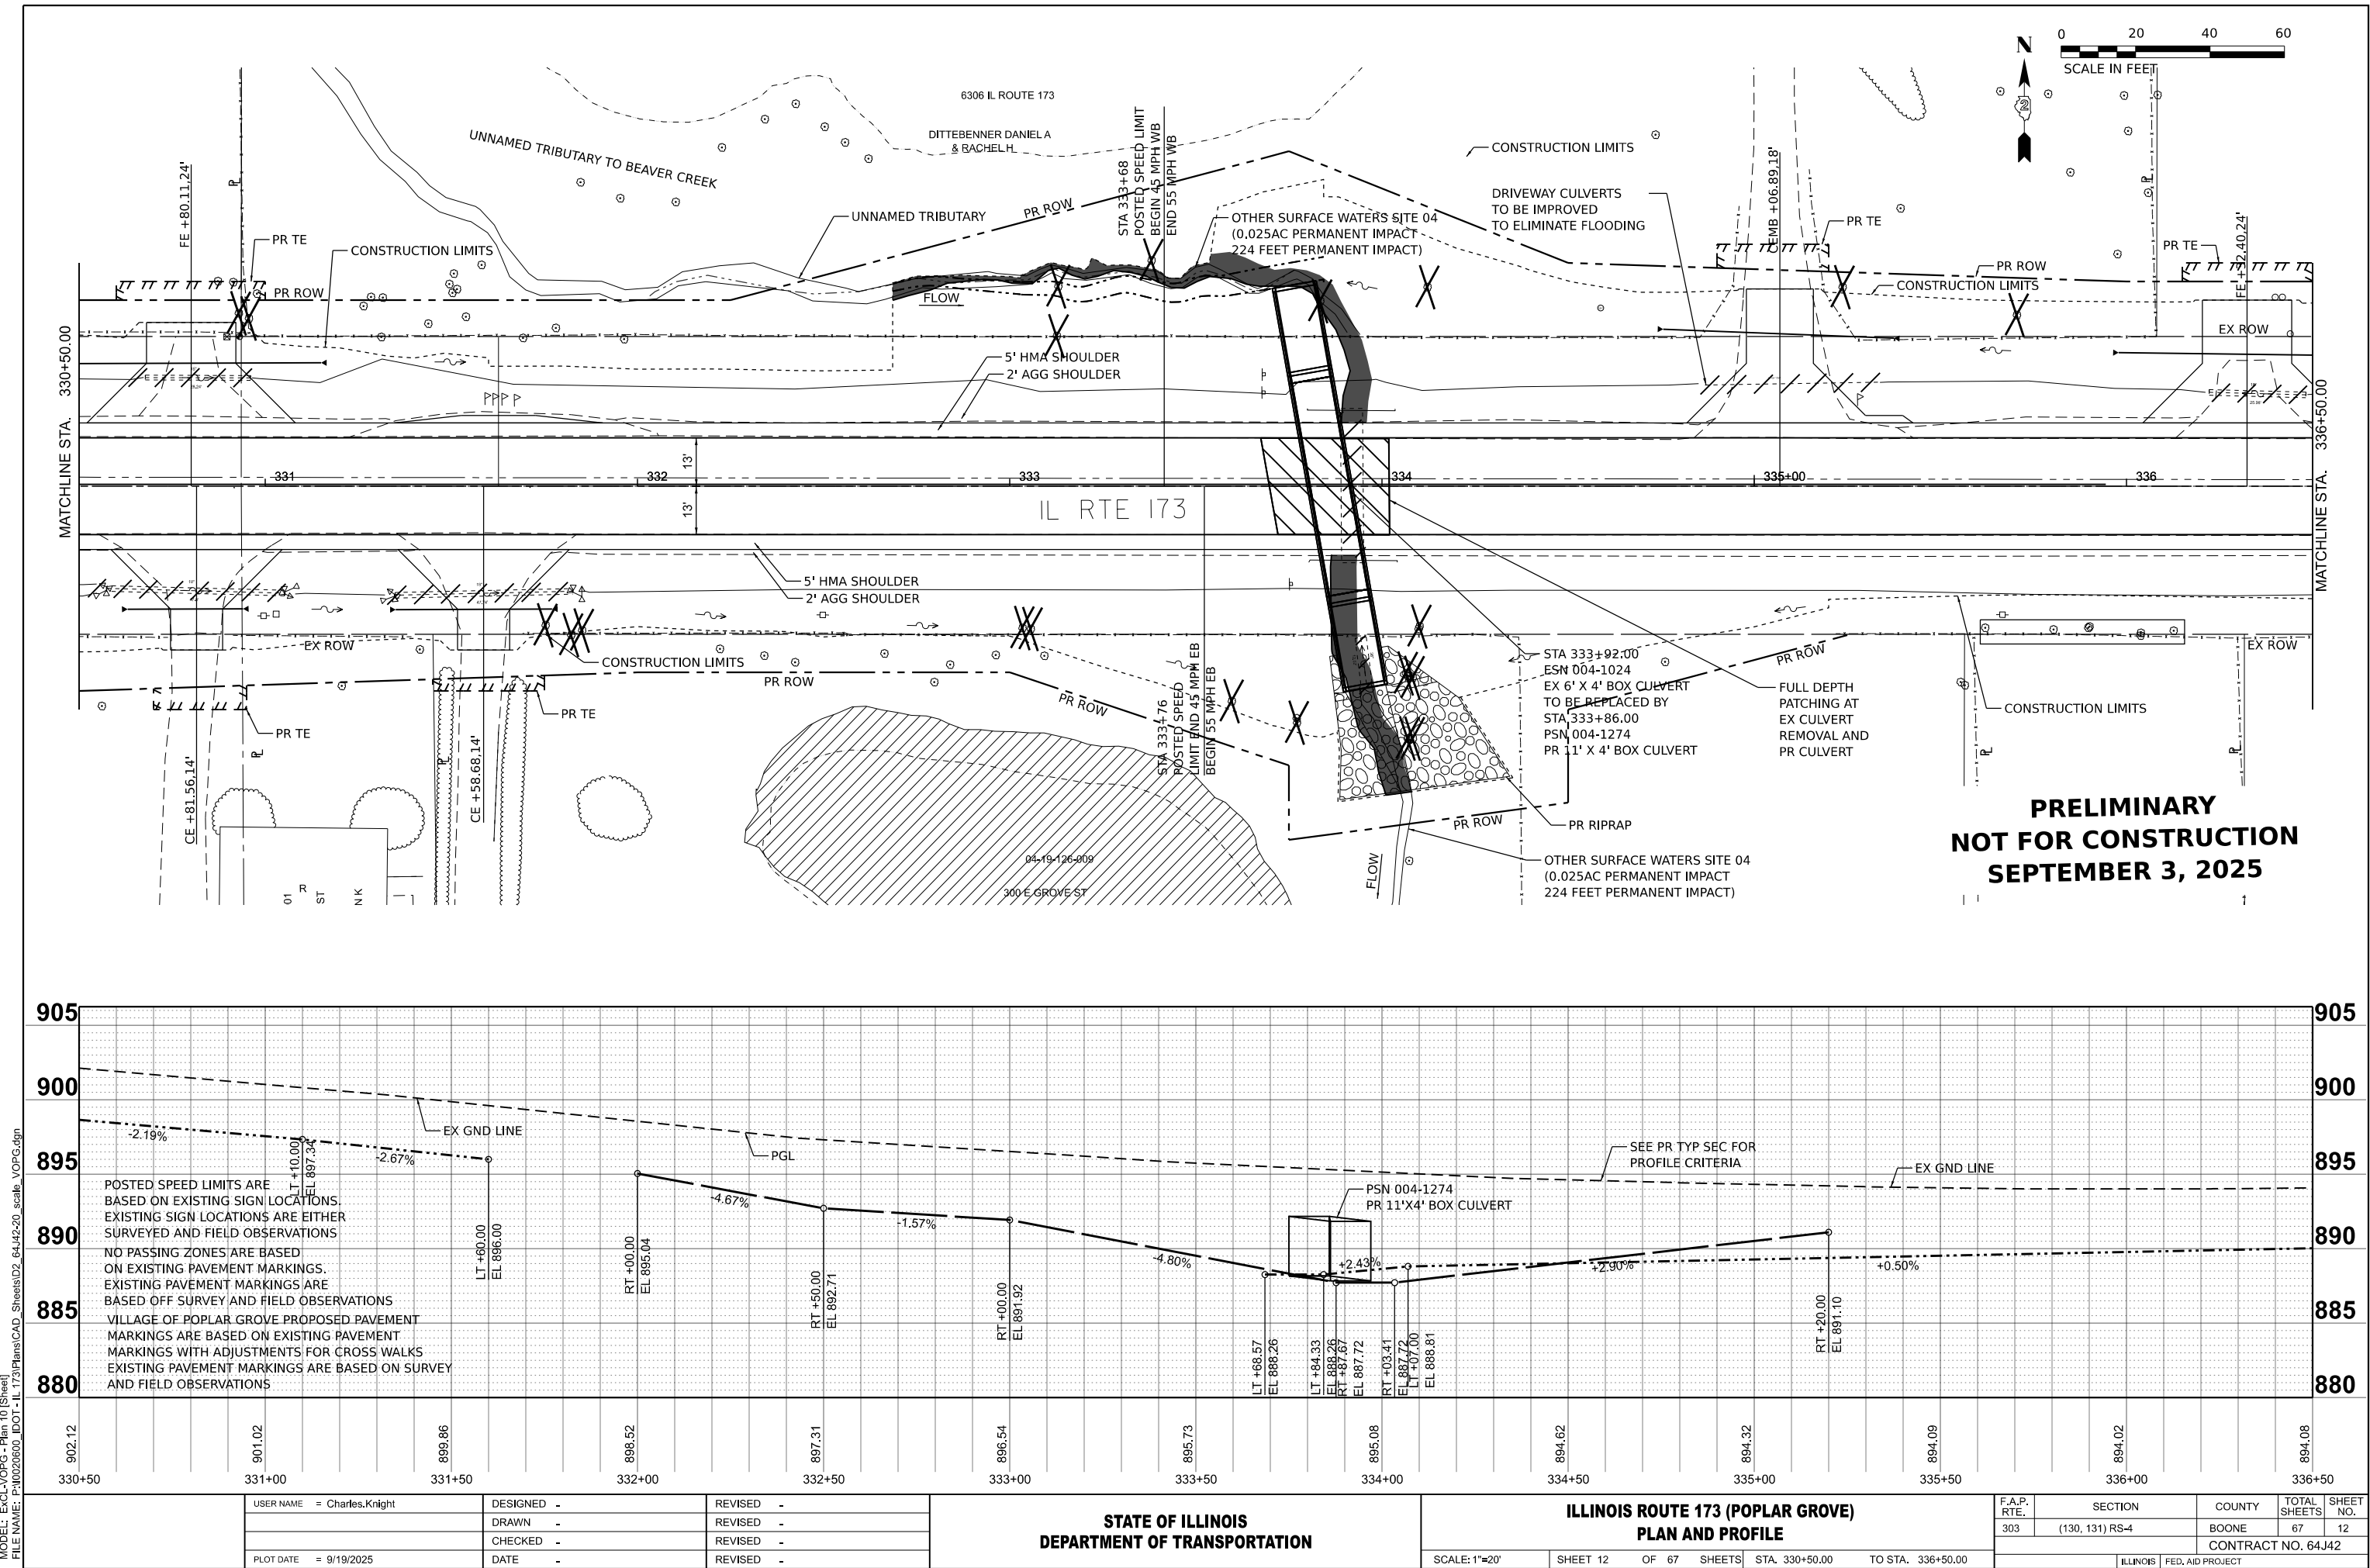

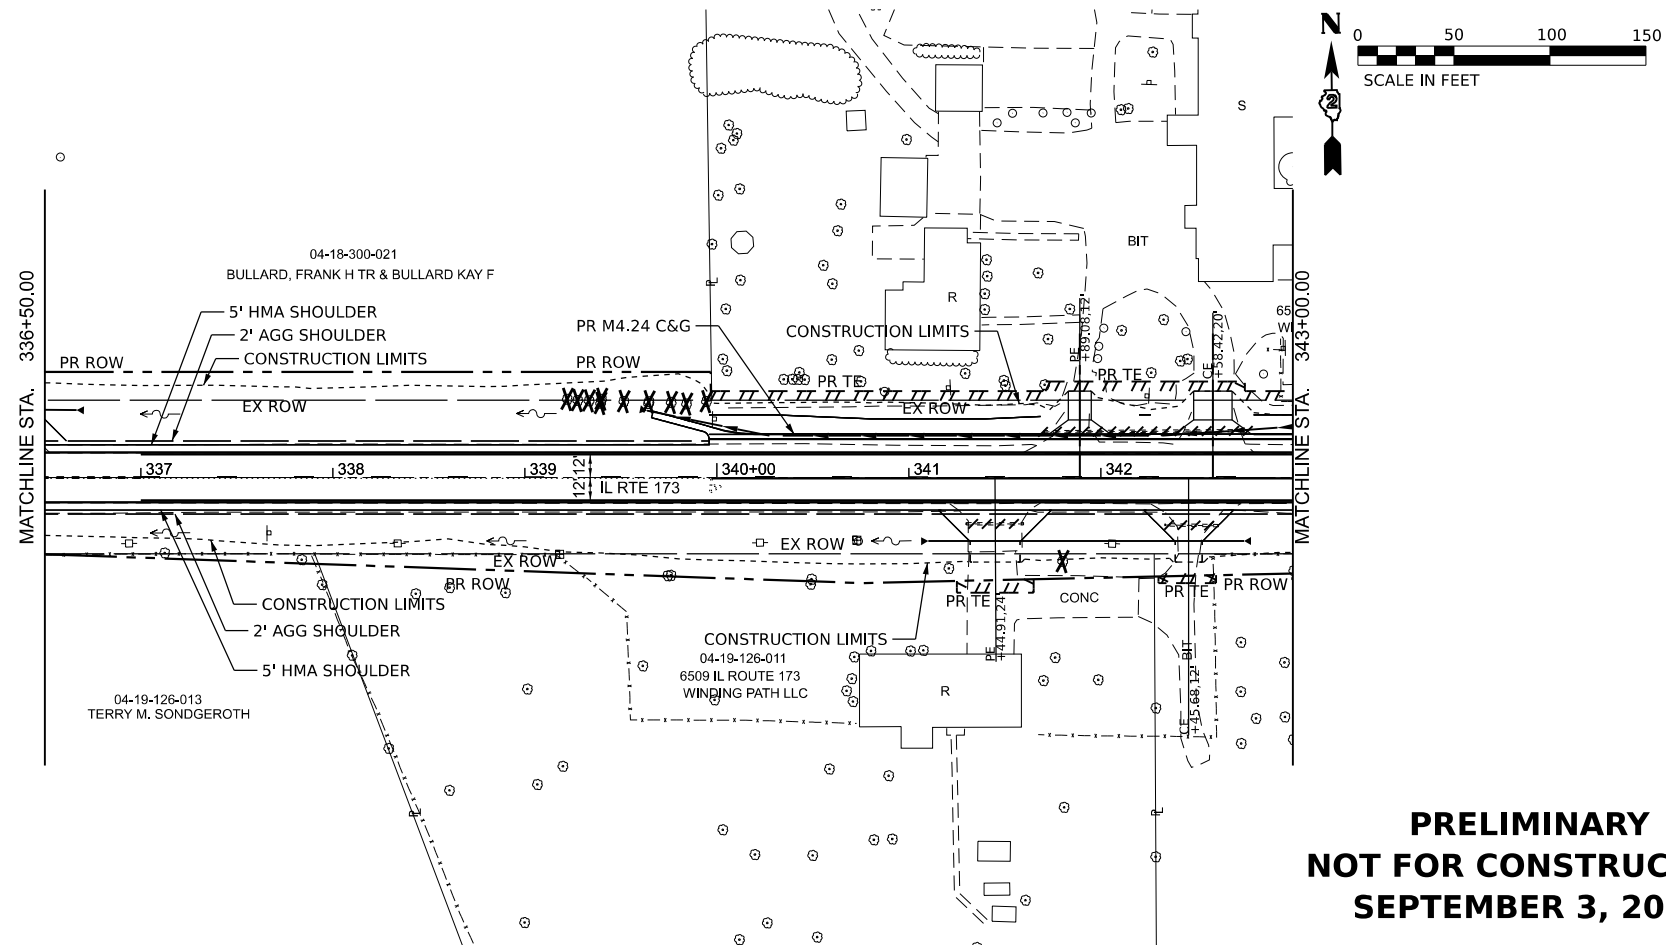

PRELIMINARY
NOT FOR CONSTRUCTION
SEPTEMBER 3, 2025

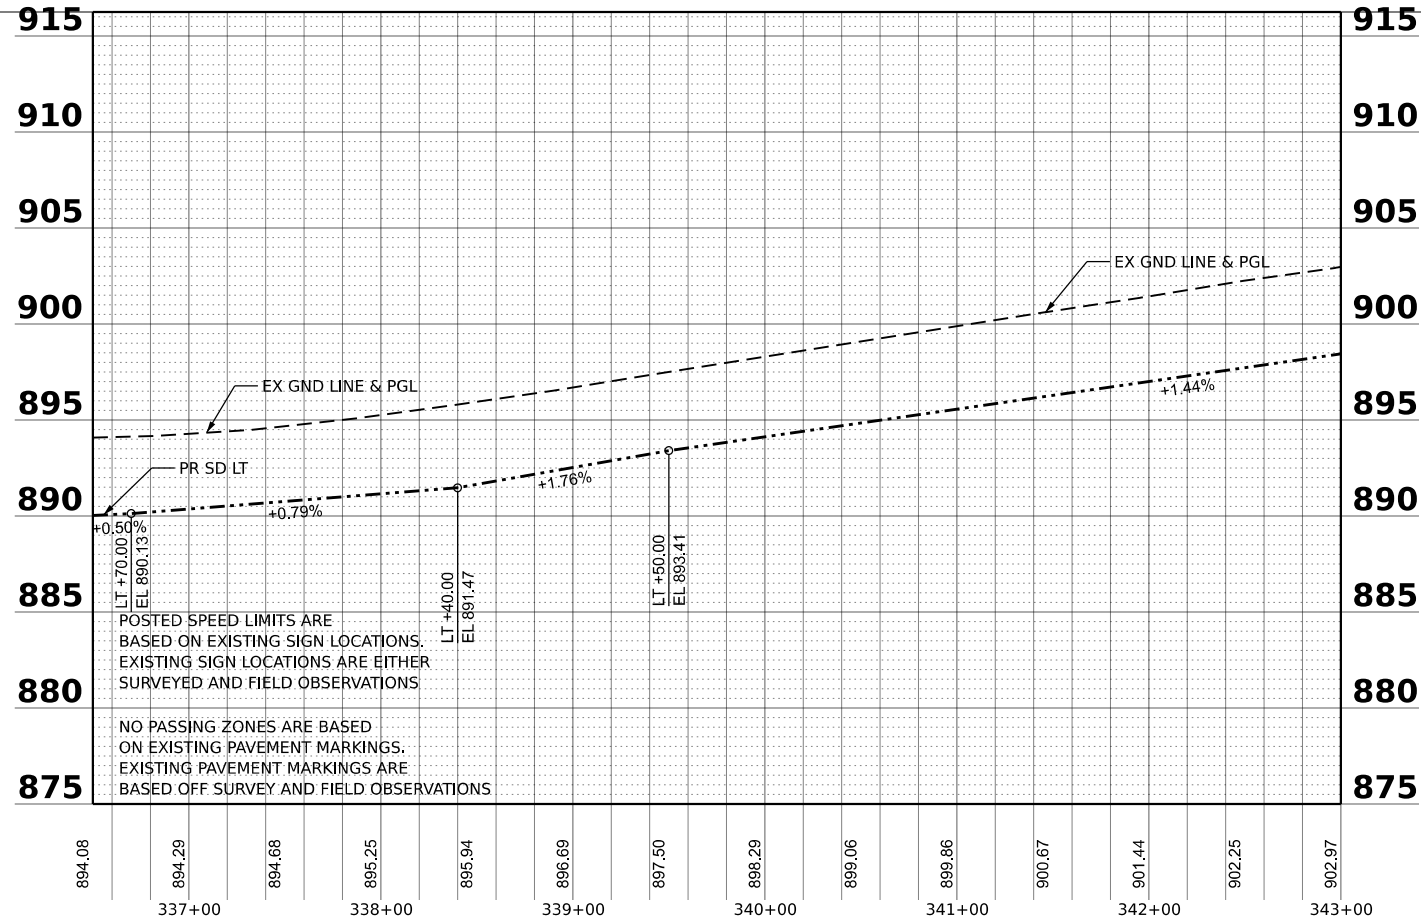

STATE OF ILLINOIS
DEPARTMENT OF TRANSPORTATION



ILLINOIS ROUTE 173
PLAN AND PROFILE

SCALE: 1"=50' SHEET 13 OF 67 SHEETS STA. 336+50.00 TO STA. 343+00.00


F.A.P. RTE.	SECTION	COUNTY	TOTAL SHEETS	SHEET NO.
303	(130, 131) R5-4	BOONE	67	13
CONTRACT NO. 64J42				
ILLINOIS FED. AID PROJECT				

MODEL: E:\CL\Plan\13 (Sheet)
FILE NAME: P:\020460\DOT-IL173\Plans\CAD_Sheets\02_64J42-50_scale.dgn

USER NAME = Charles.Knight	DESIGNED - RON	REVISED -
	DRAWN - TC	REVISED -
PLOT SCALE = \$SCALE\$	CHECKED - RON	REVISED -
PLOT DATE = 9/19/2025	DATE -	REVISED -

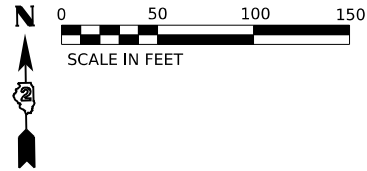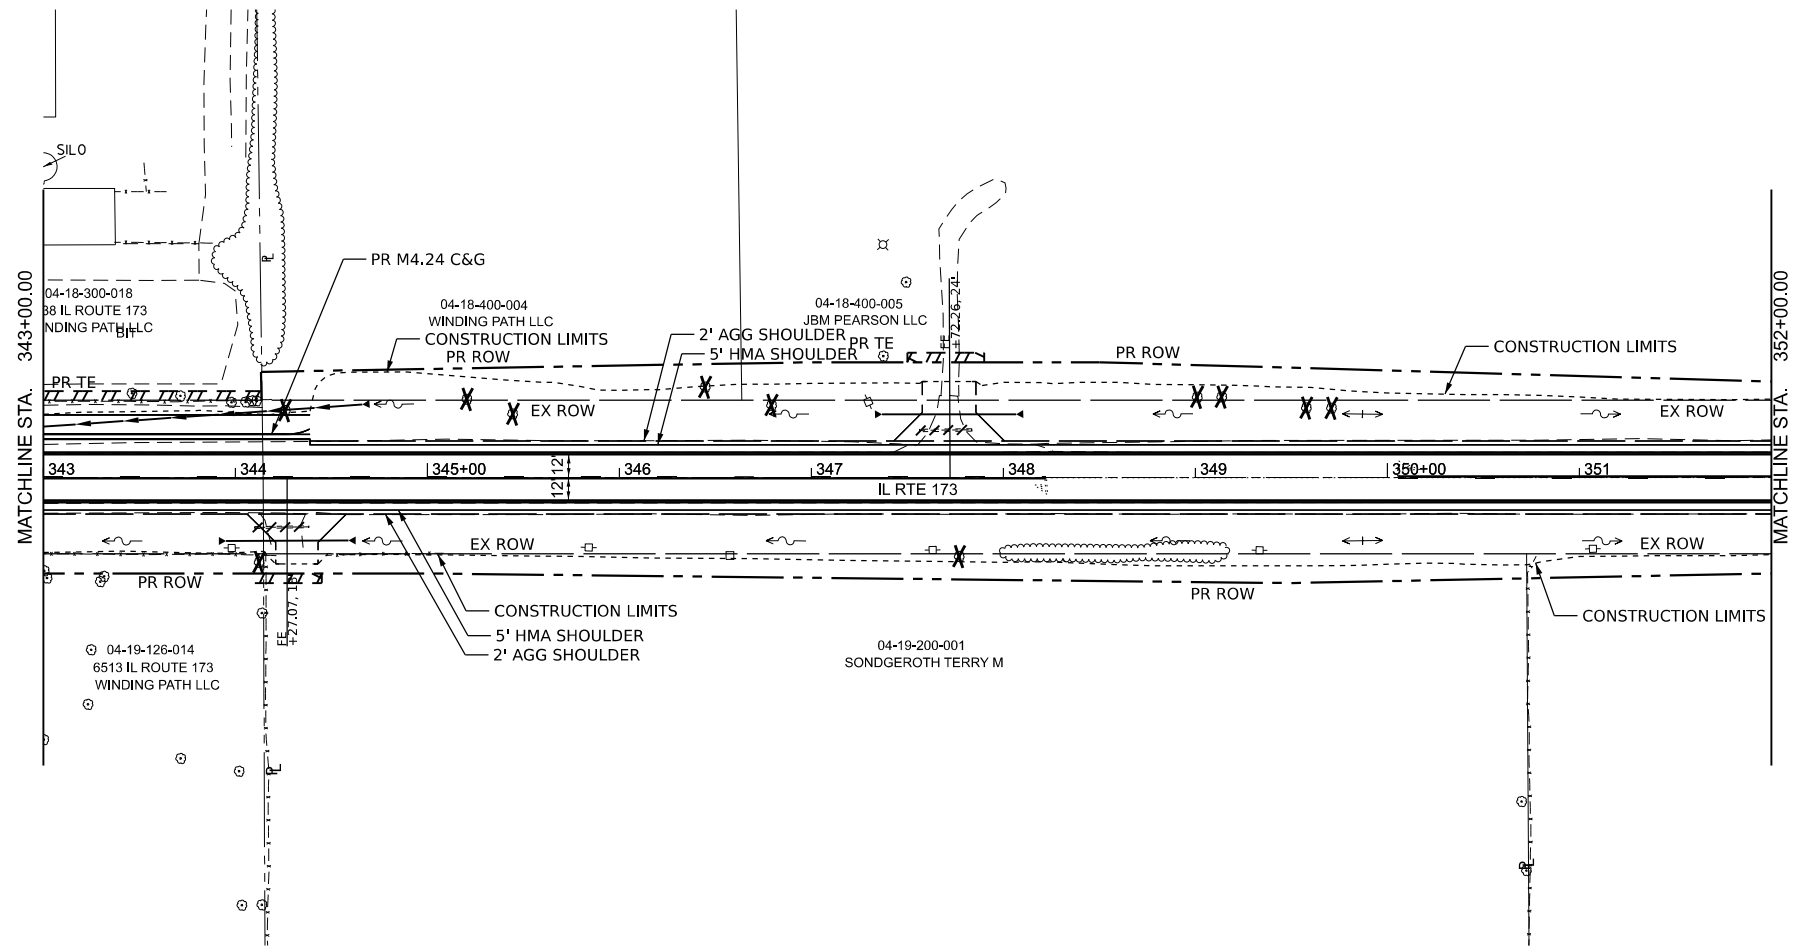

**PRELIMINARY
NOT FOR CONSTRUCTION
SEPTEMBER 3, 2025**

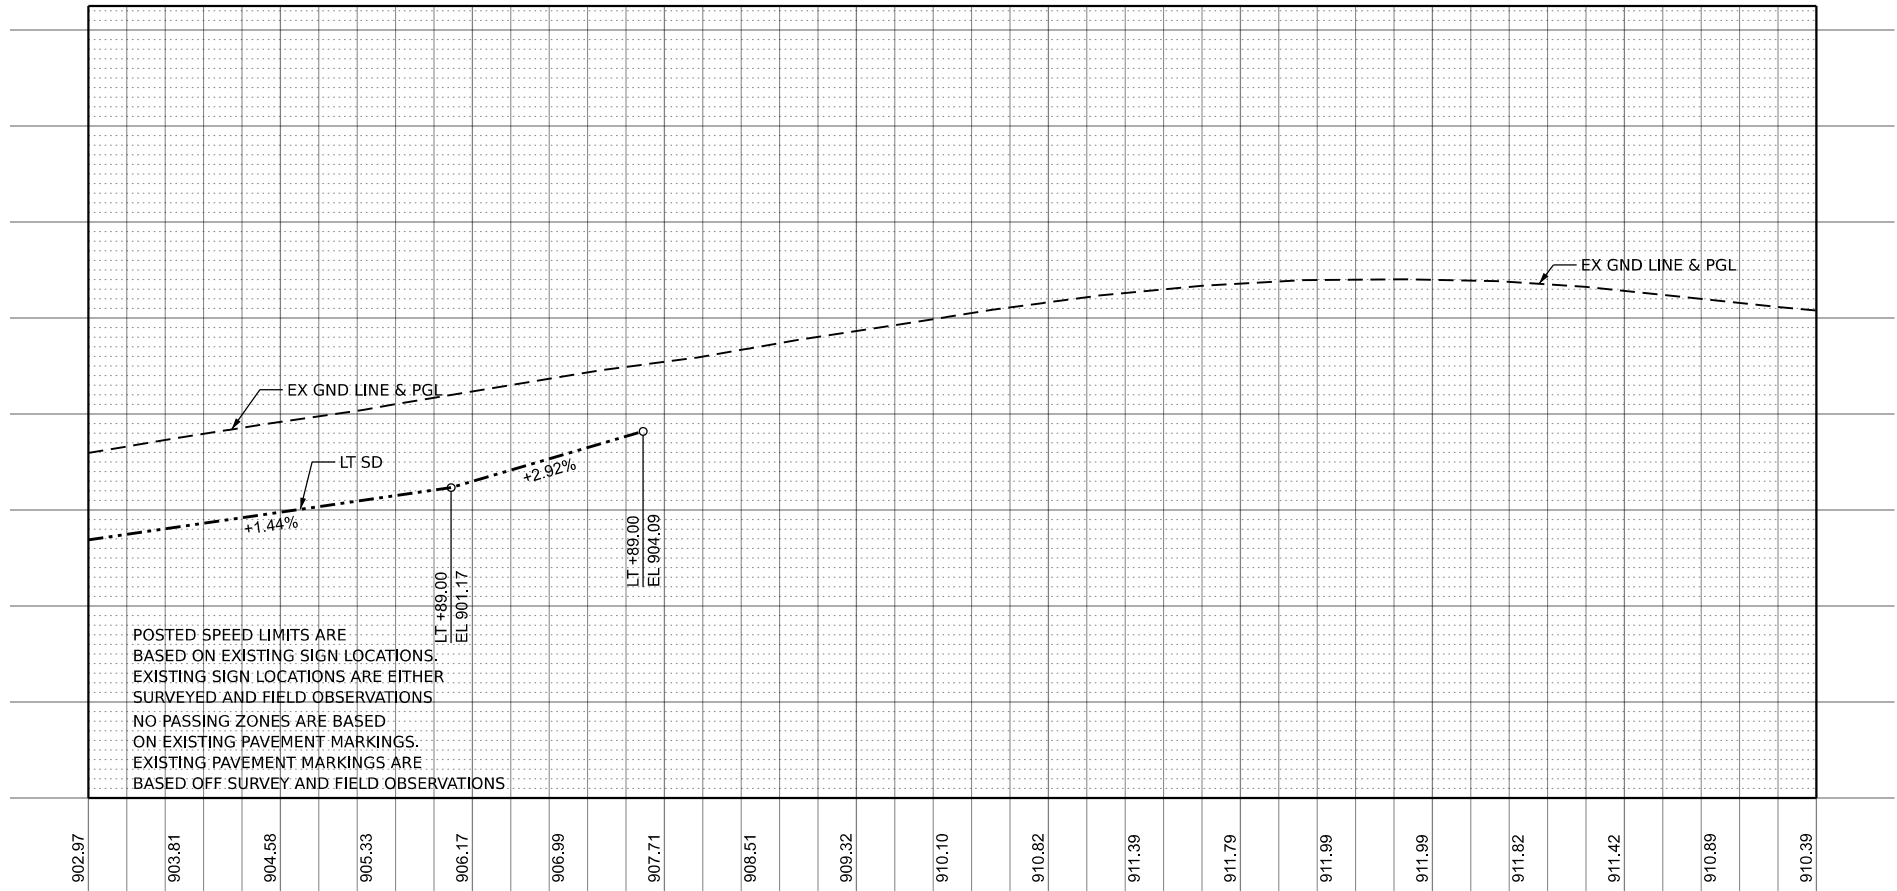



POSTED SPEED LIMITS ARE
BASED ON EXISTING SIGN LOCATIONS.
EXISTING SIGN LOCATIONS ARE EITHER
SURVEYED AND FIELD OBSERVATIONS
NO PASSING ZONES ARE BASED
ON EXISTING PAVEMENT MARKINGS.
EXISTING PAVEMENT MARKINGS ARE
BASED OFF SURVEY AND FIELD OBSERVATIONS

**STATE OF ILLINOIS
DEPARTMENT OF TRANSPORTATION**


**ILLINOIS ROUTE 173
PLAN AND PROFILE**

SCALE: 1"=50' SHEET 14 OF 67 SHEETS STA. 343+00.00 TO STA. 352+00.00


F.A.P. RTE.	SECTION	COUNTY	TOTAL SHEETS	SHEET NO.
303	(130, 131) R5-4	BOONE	67	14
CONTRACT NO. 64J42				
ILLINOIS FED. AID PROJECT				

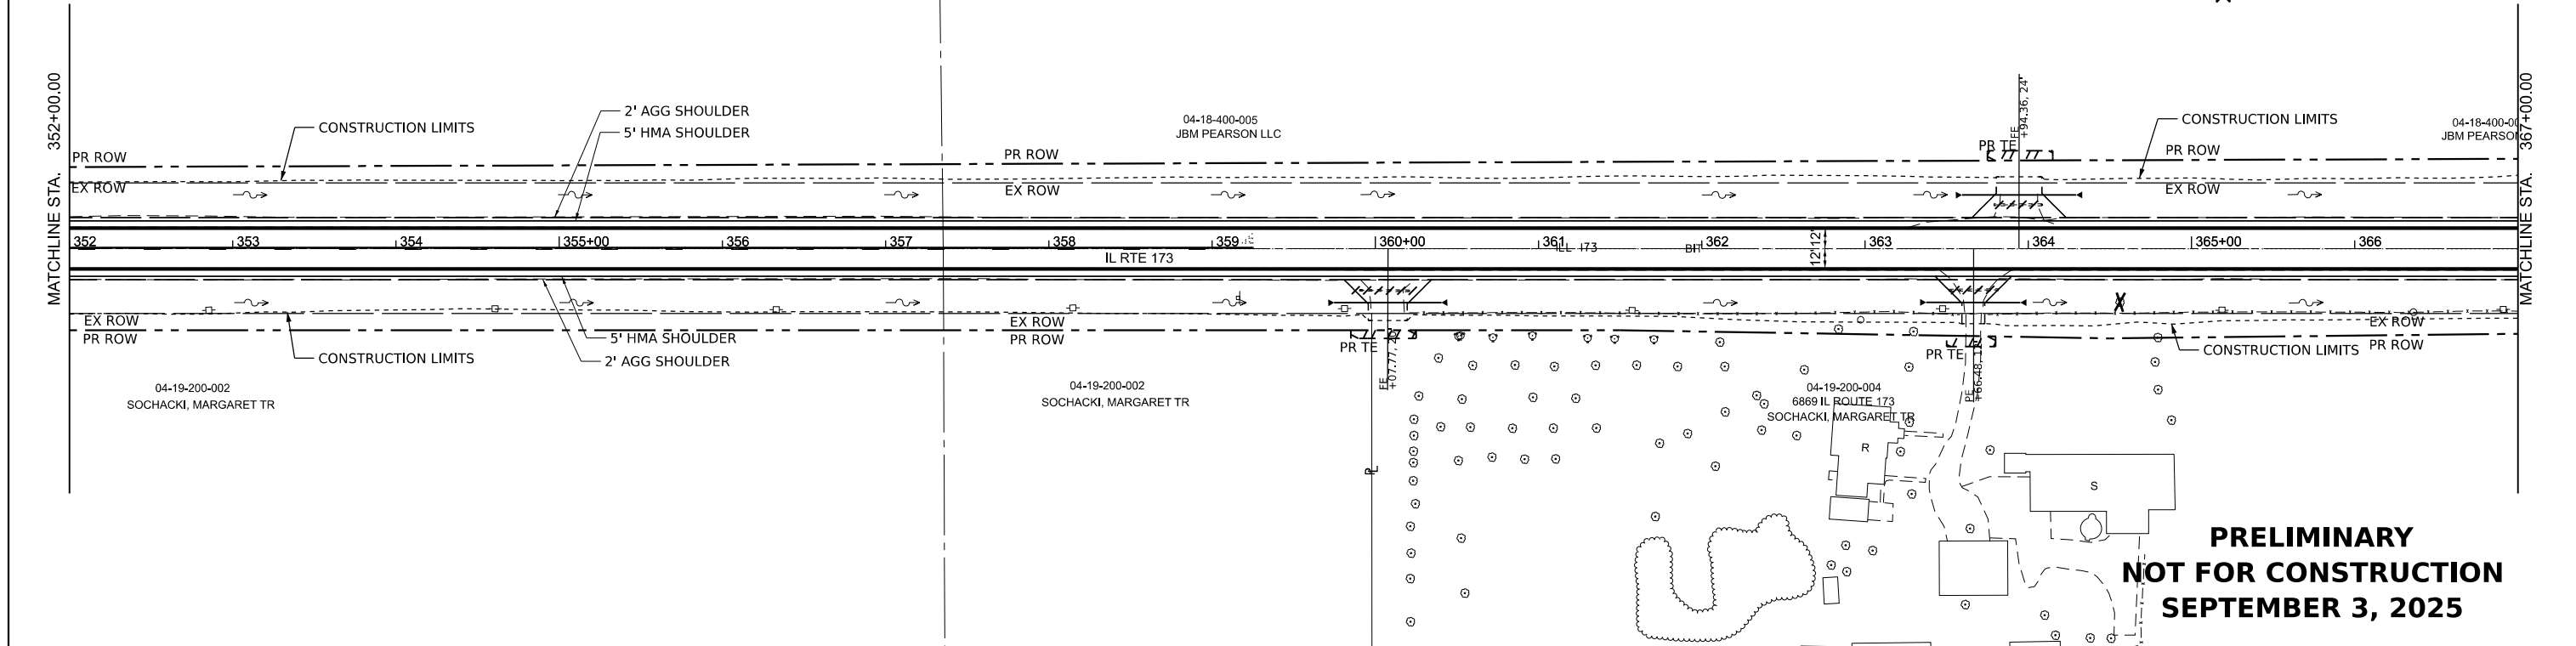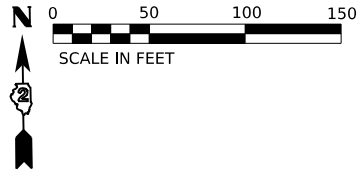

MODEL: E:\CL-EXCL7 (Sheet)
FILE NAME: P:\020600\DOT-IL173\BastCAD_Sheets\02_64J42-50_scale.dgn

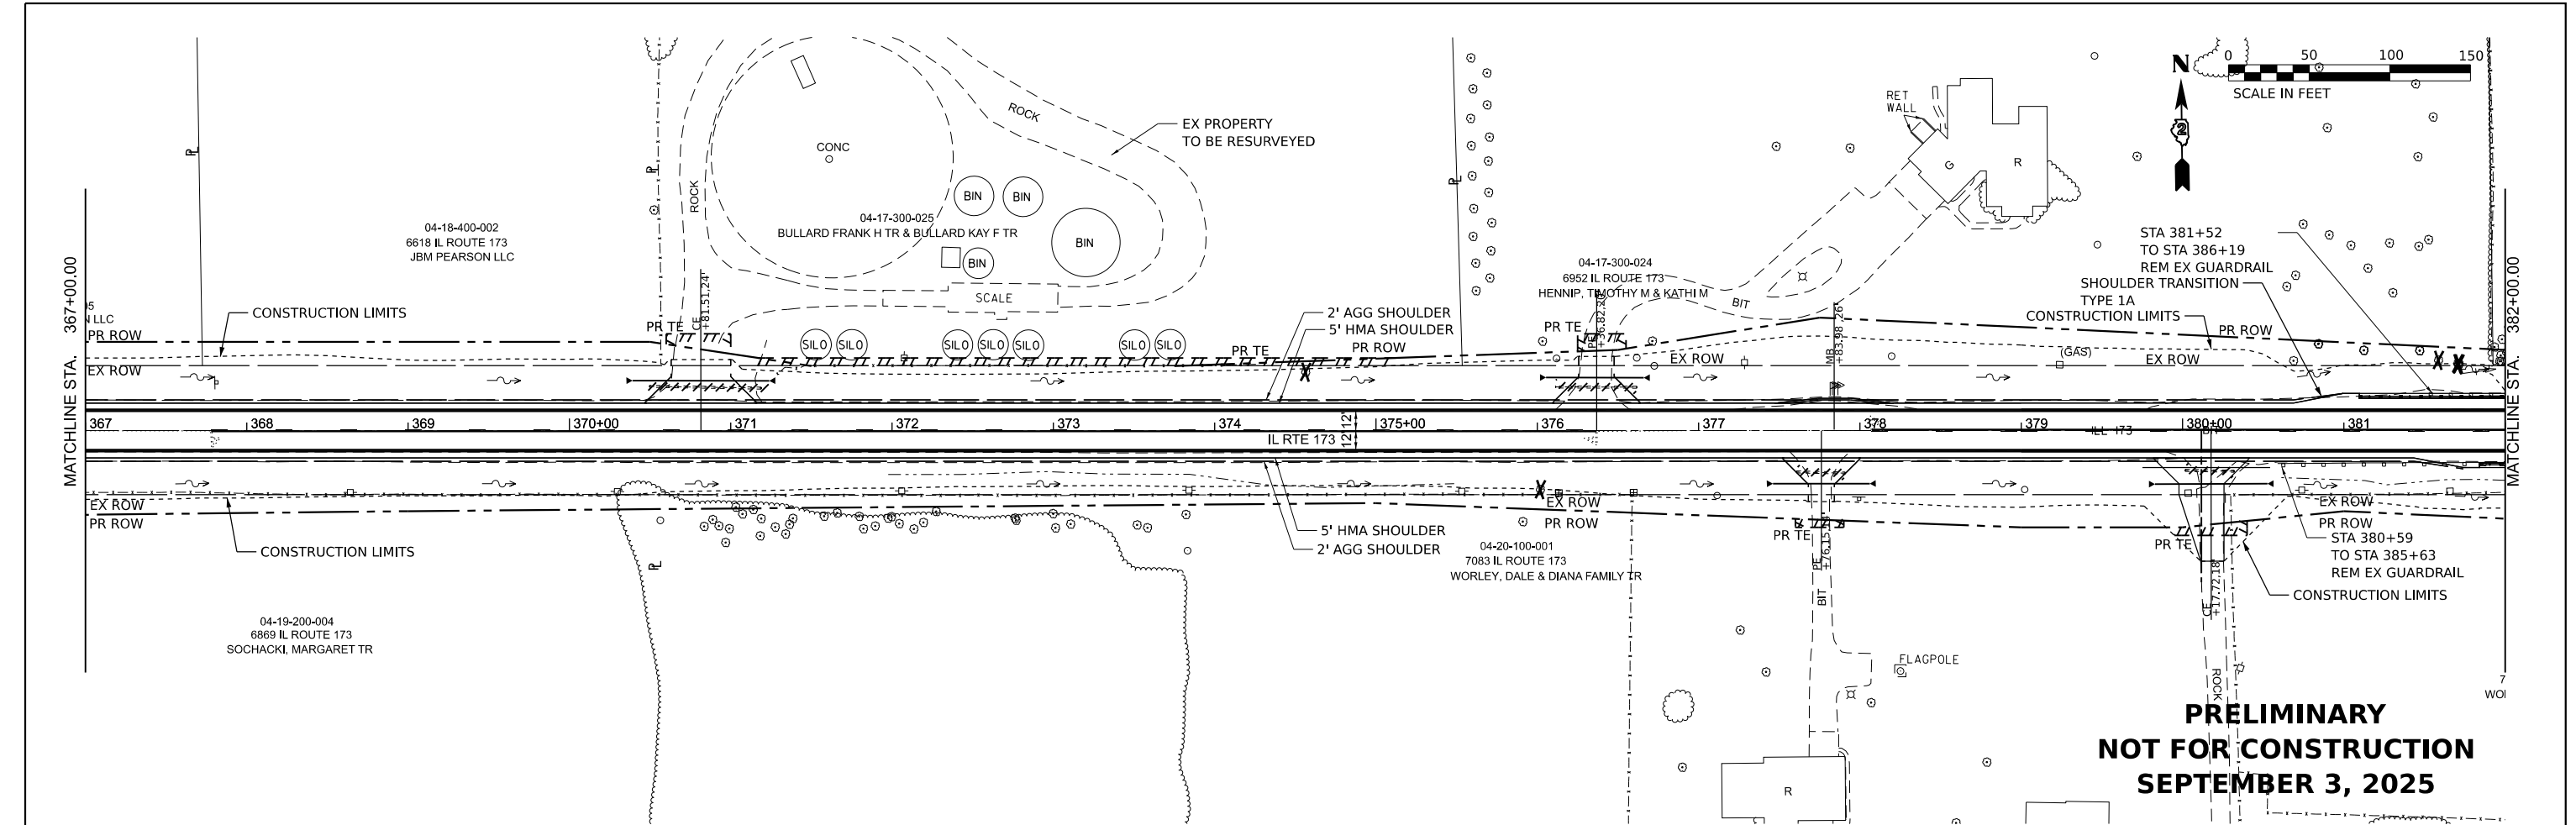

PRELIMINARY
NOT FOR CONSTRUCTION
SEPTEMBER 3, 2025

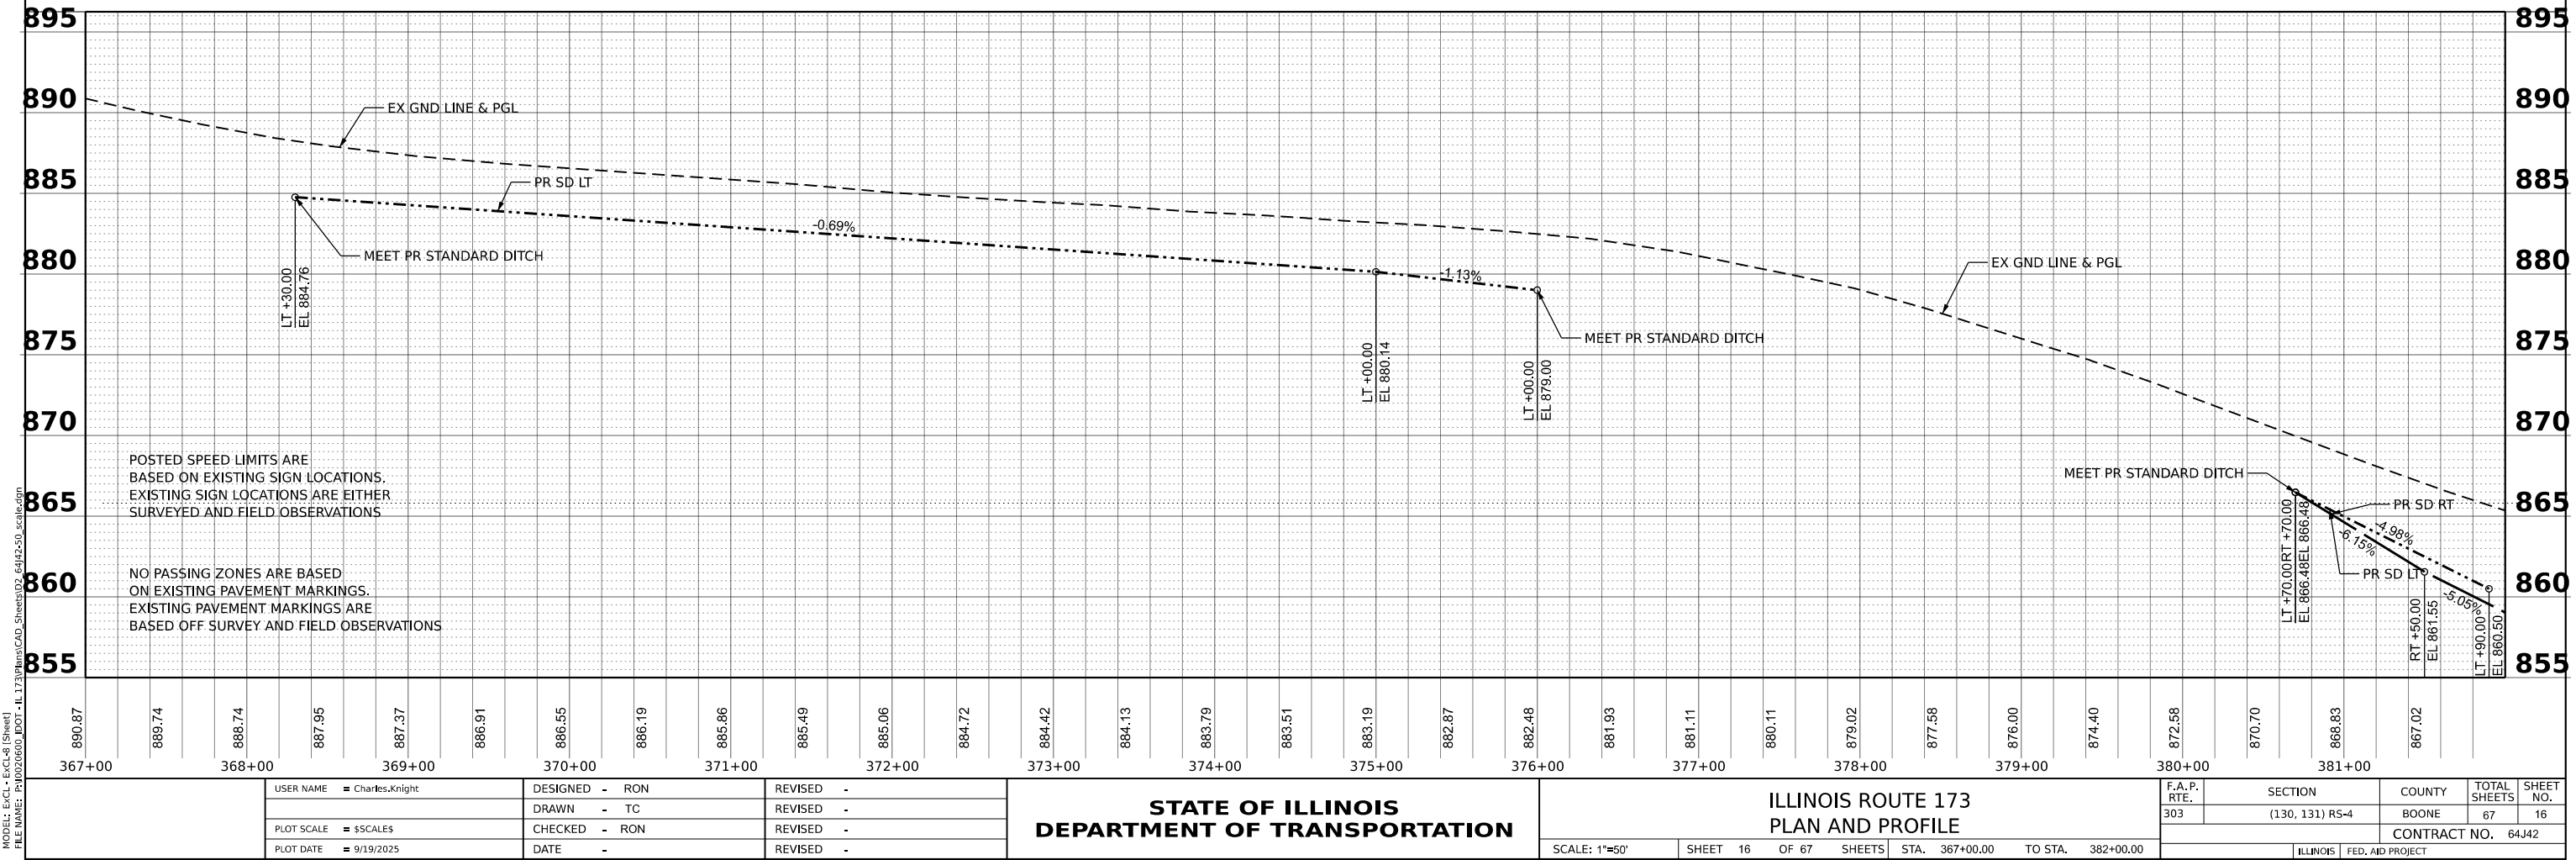

MODEL: E:\CL-1-Ex-CL-8 (Sheet)
FILE NAME: P:\020600\DOT-IL-173\BentCAD_Sheets\02_64J42-50_Scale.dgn

POSTED SPEED LIMITS ARE BASED ON EXISTING SIGN LOCATIONS. EXISTING SIGN LOCATIONS ARE EITHER SURVEYED AND FIELD OBSERVATIONS

NO PASSING ZONES ARE BASED ON EXISTING PAVEMENT MARKINGS. EXISTING PAVEMENT MARKINGS ARE BASED OFF SURVEY AND FIELD OBSERVATIONS


USER NAME	= Charles.Knight	DESIGNED	- RON	REVISED	-
PLOT SCALE	= \$\$SCALE\$	DRAWN	- TC	REVISED	-
PLOT DATE	= 9/19/2025	CHECKED	- RON	REVISED	-
		DATE	-	REVISED	-

STATE OF ILLINOIS
DEPARTMENT OF TRANSPORTATION


ILLINOIS ROUTE 173
PLAN AND PROFILE

SCALE: 1"=50' SHEET 16 OF 67 SHEETS STA. 367+00.00 TO STA. 382+00.00

F.A.P. RTE.	SECTION	COUNTY	TOTAL SHEETS	SHEET NO.
303	(130, 131) R5-4	BOONE	67	16
CONTRACT NO. 64J42				
ILLINOIS FED. AID PROJECT				

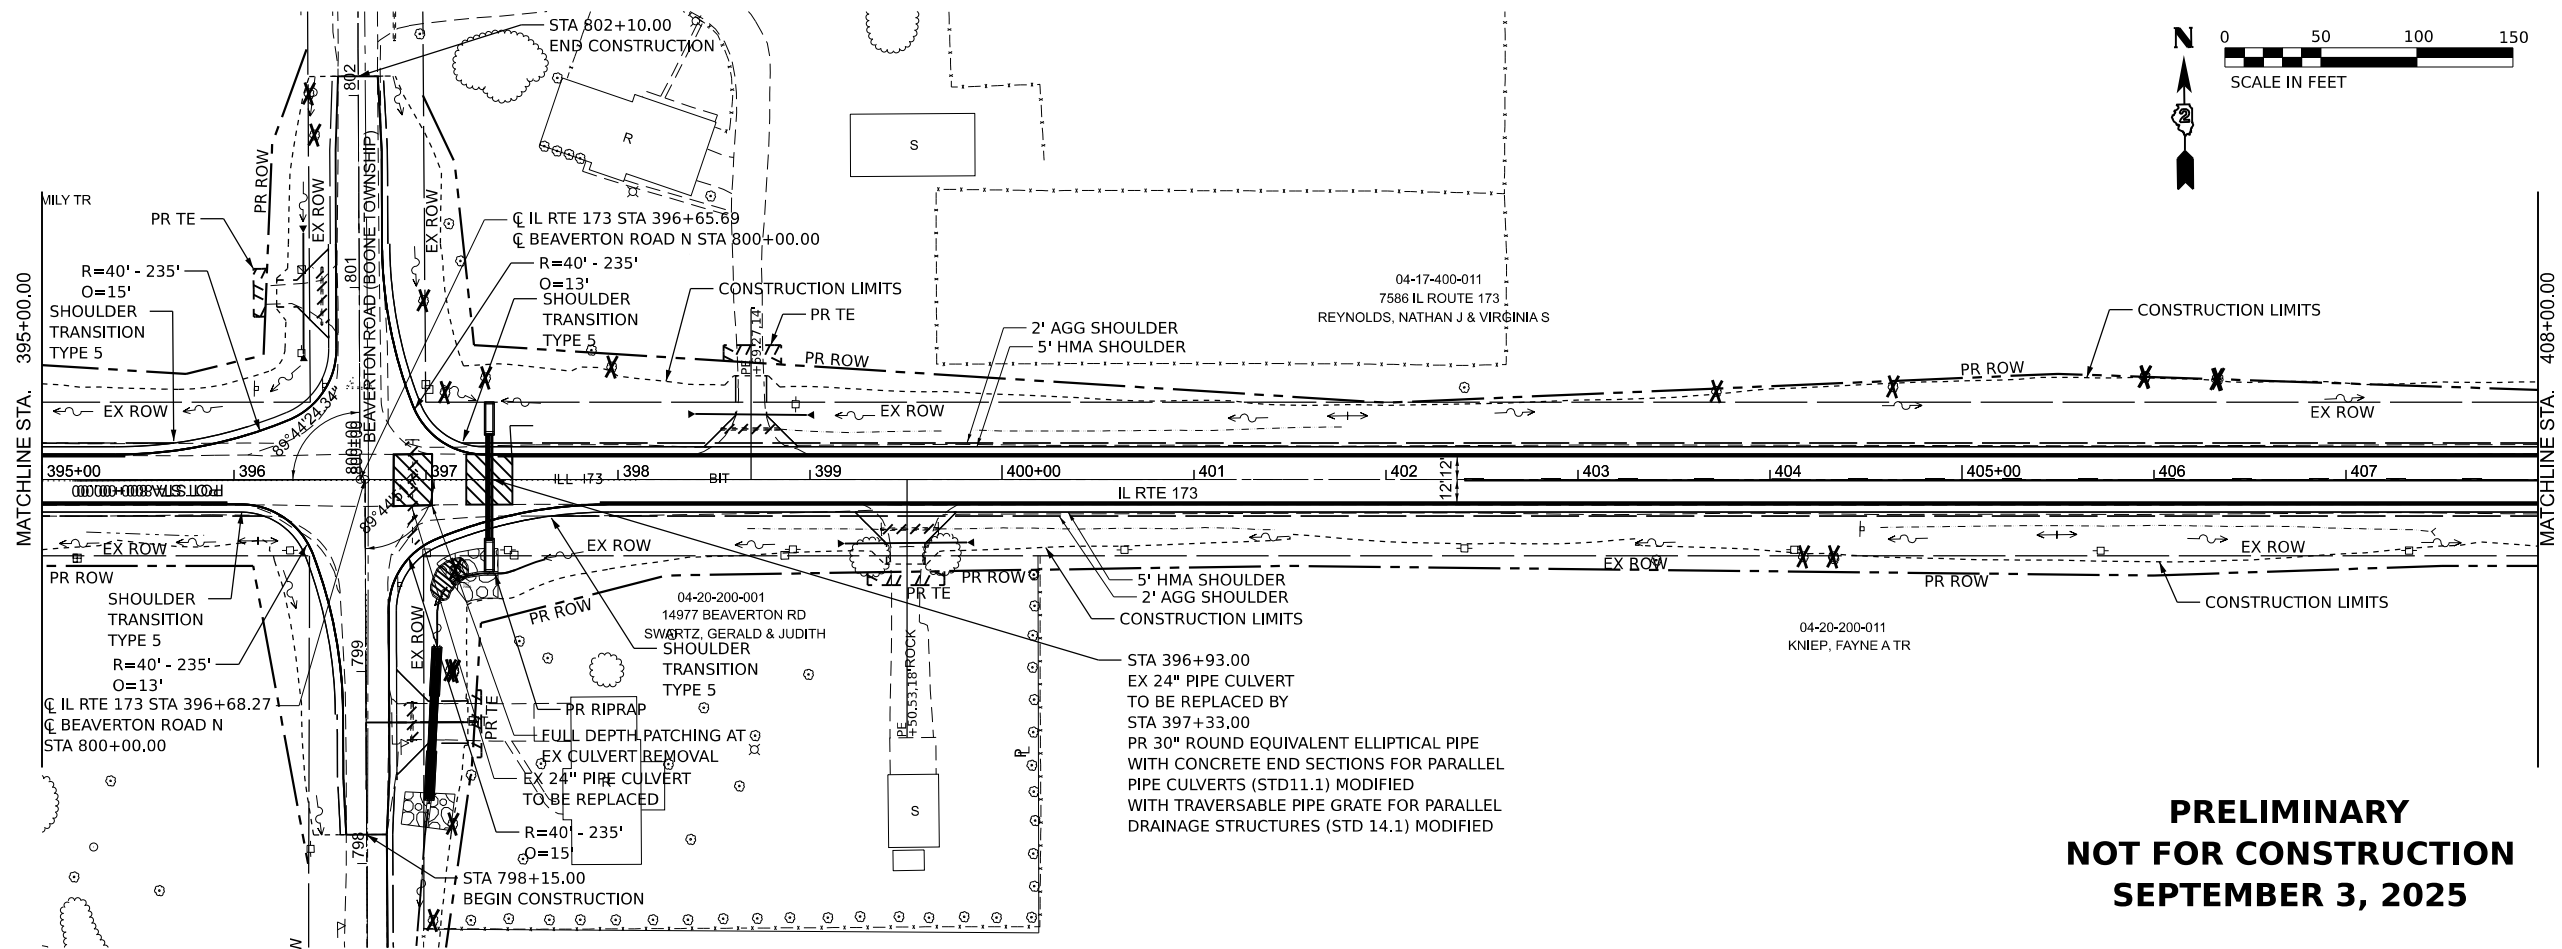

PRELIMINARY
NOT FOR CONSTRUCTION
SEPTEMBER 3, 2025

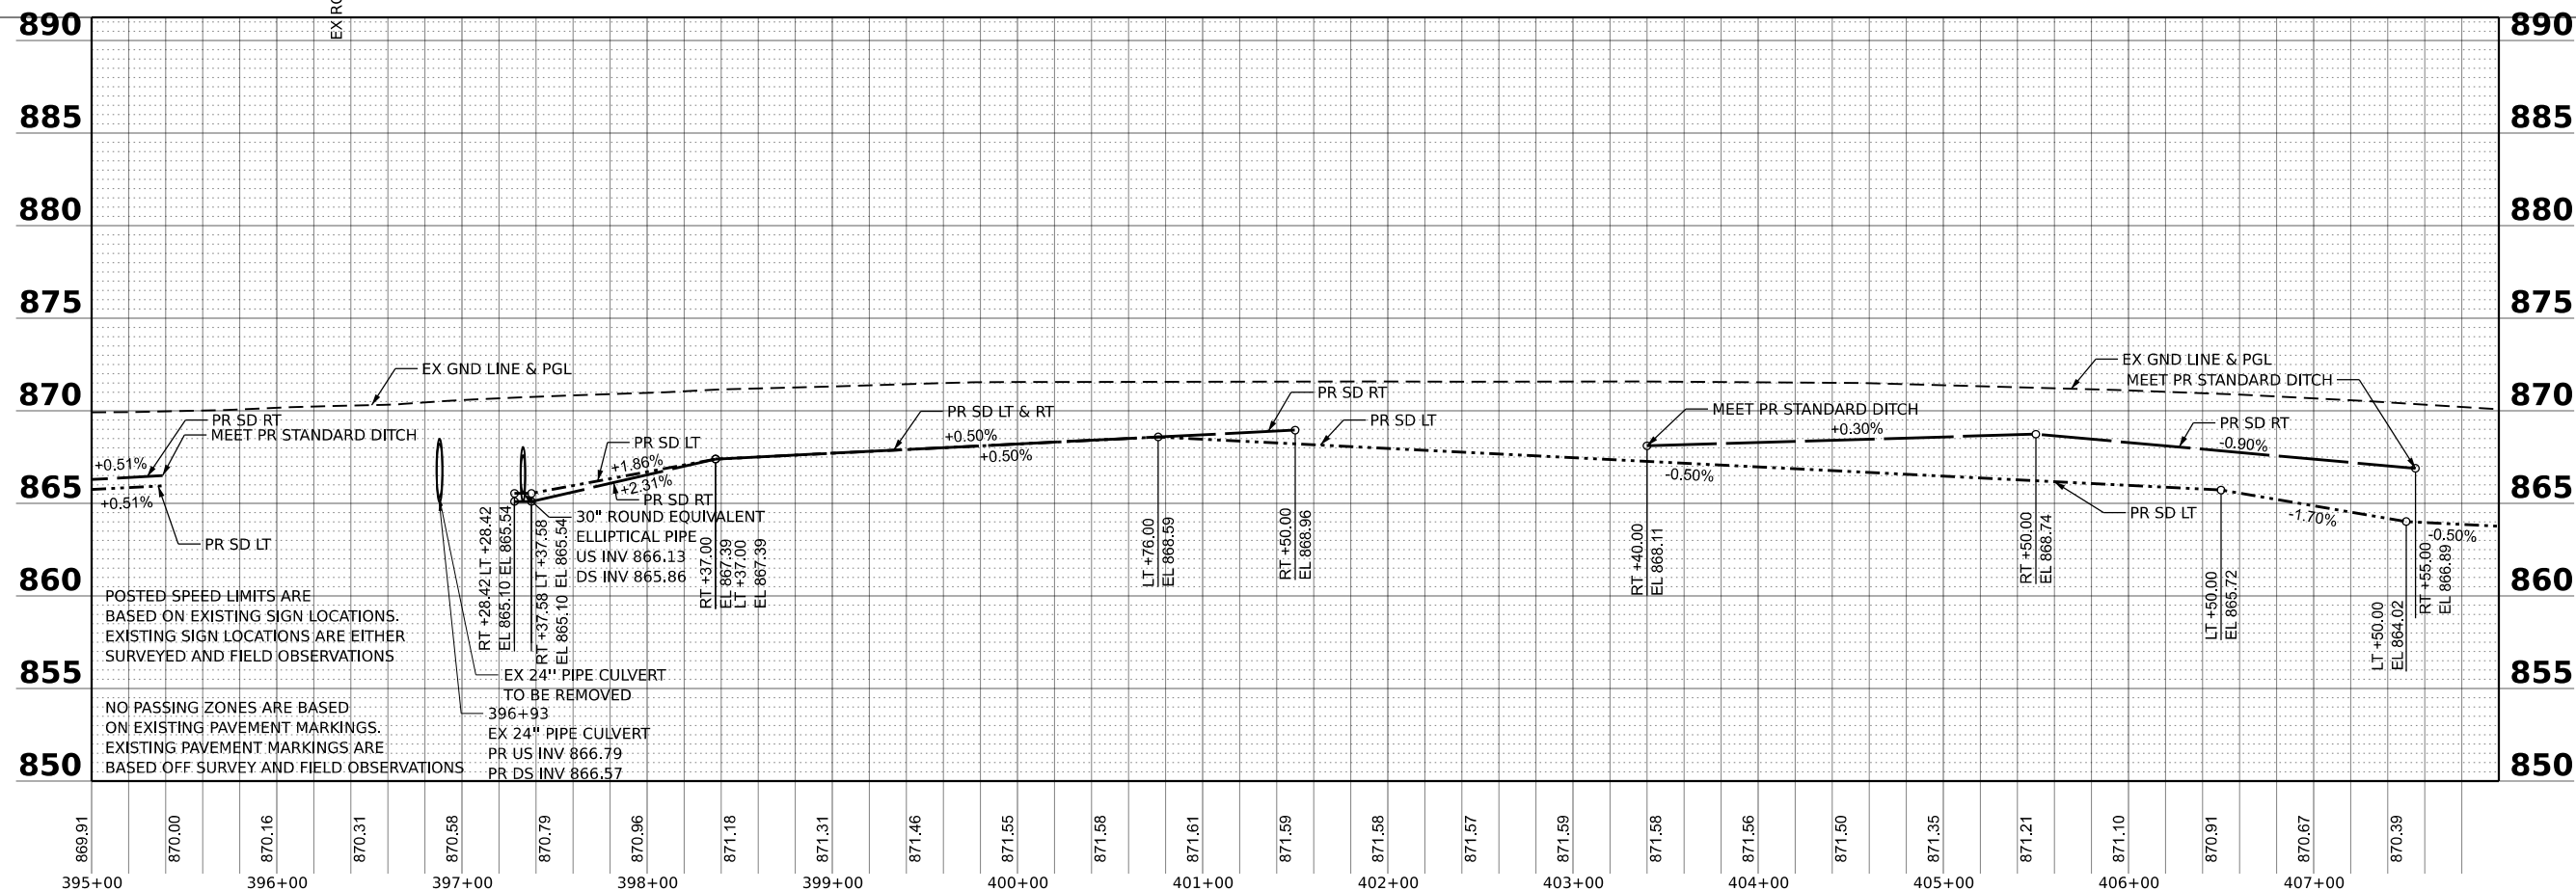

USER NAME	= Charles.Knight	DESIGNED	- RON	REVISED	-
DRAWN	- TC	REVIS	-	REVISED	-
PLOT SCALE	= \$SCALE\$	CHECKED	- RON	REVISED	-
PLOT DATE	= 9/19/2025	DATE	-	REVISED	-



STATE OF ILLINOIS
DEPARTMENT OF TRANSPORTATION

ILLINOIS ROUTE 173
PLAN AND PROFILE


SCALE: 1"=50' SHEET 18 OF 67 SHEETS STA. 395+00.00 TO STA. 408+00.00

F.A.P. RTE.	SECTION	COUNTY	TOTAL SHEETS	SHEET NO.
303	(130, 131) R5-4	BOONE	67	18
CONTRACT NO. 64J42				
ILLINOIS FED. AID PROJECT				

MODEL: E:\CLL - E\CLL-20 (Sheet)
FILE NAME: P:\020600_001 - IL 173\Plan\CAD_Sheets\02_64J42-50_scale.dgn

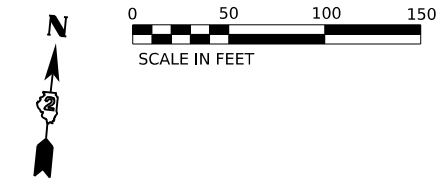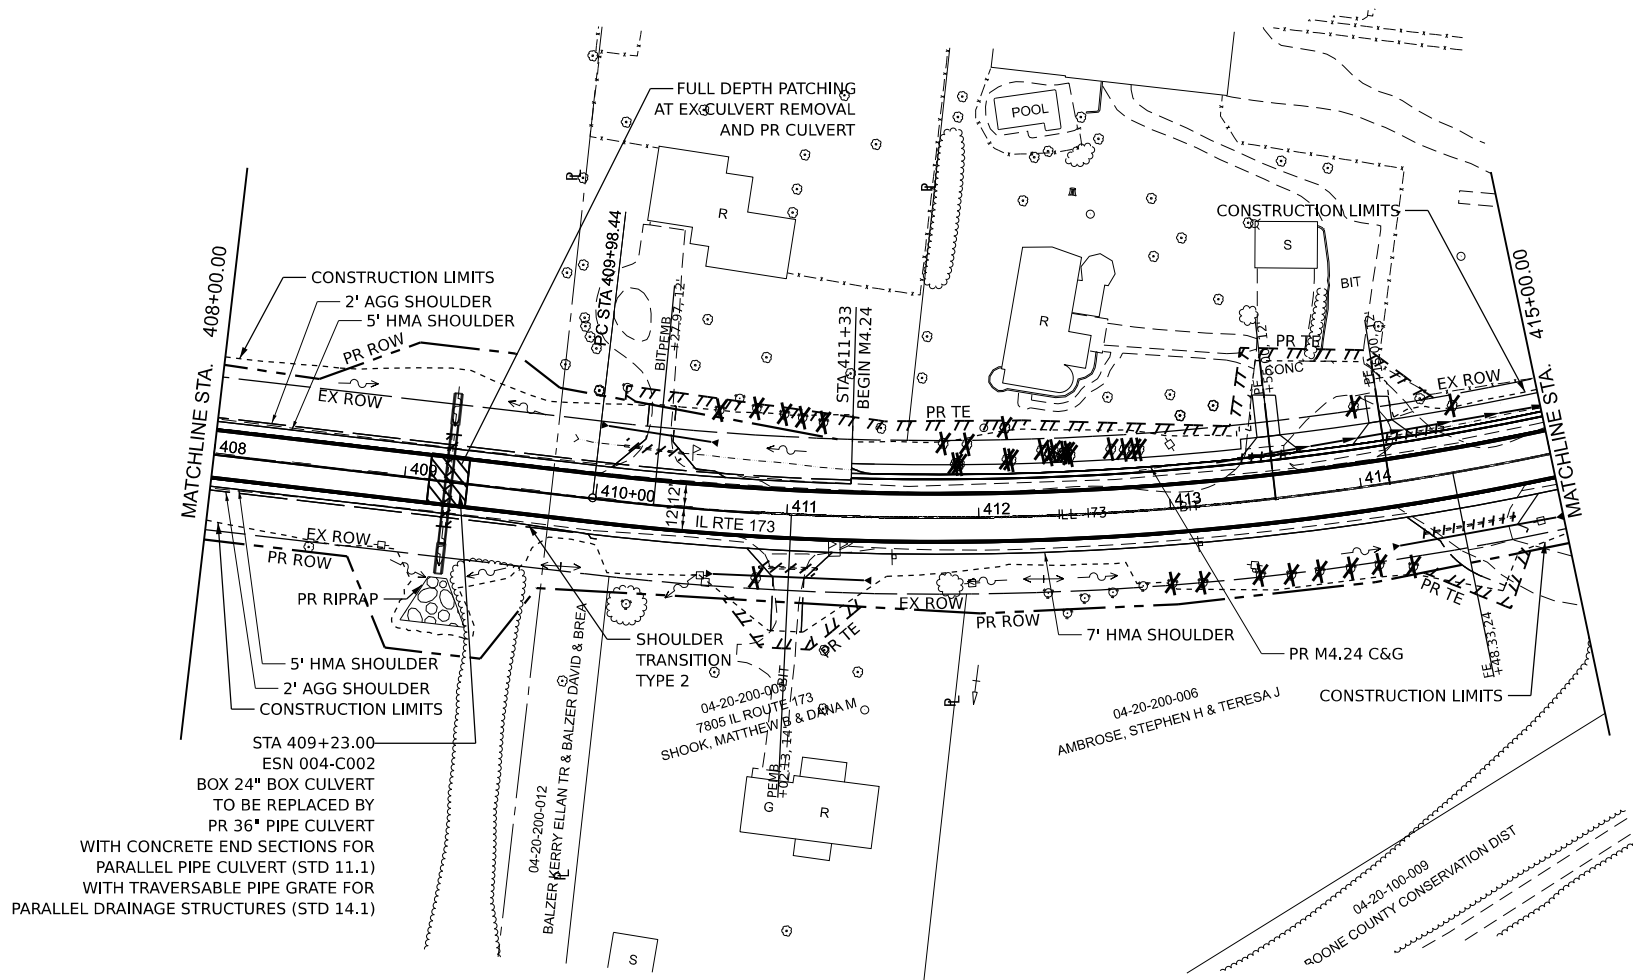

**PRELIMINARY
NOT FOR CONSTRUCTION
SEPTEMBER 3, 2025**

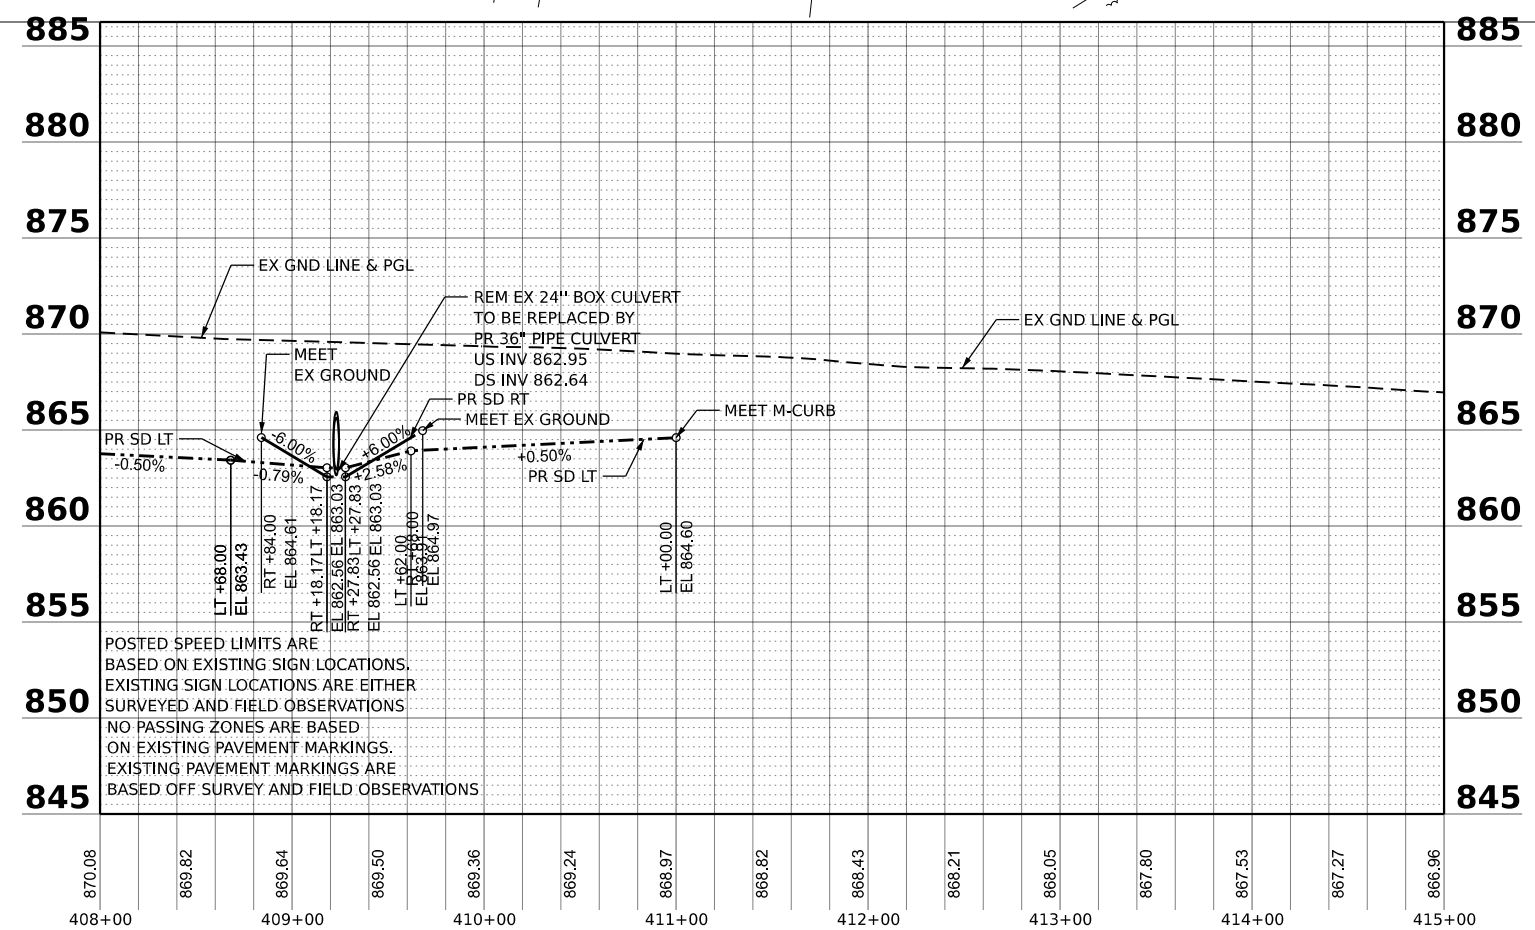

**STATE OF ILLINOIS
DEPARTMENT OF TRANSPORTATION**

**ILLINOIS ROUTE 173
PLAN AND PROFILE**


USER NAME = Charles.Knight	DESIGNED - RON	REVISED -
DRAWN - TC	REVISED -	
PLOT SCALE = \$SCALE\$	CHECKED - RON	REVISED -
PLOT DATE = 9/19/2025	DATE -	REVISED -

SCALE: 1"=50'	SHEET 19 OF 67 SHEETS	STA. 408+00.00 TO STA. 415+00.00
---------------	-----------------------	----------------------------------


F.A.P. RTE.	SECTION	COUNTY	TOTAL SHEETS	SHEET NO.
303	(130, 131) R5-4	BOONE	67	19
CONTRACT NO. 64J42				
ILLINOIS FED. AID PROJECT				

MODEL: E:\CL\p1m11\Sheet3
FILE NAME: P1020460\DOT-IL173\Plan\CAD_Sheets\02_64J42-50_scale.dgn

EX CURVE EXCL
PI STA = 415+45.06
 $\Delta = 38^{\circ}50'40''$ (LT)
D = 03°41'45"
R = 1,550.31'
T = 546.63'
L = 1051.05'
E = 93.55'
e = 6.84%
PC STA = 409+98.44
PT STA = 420+49.49

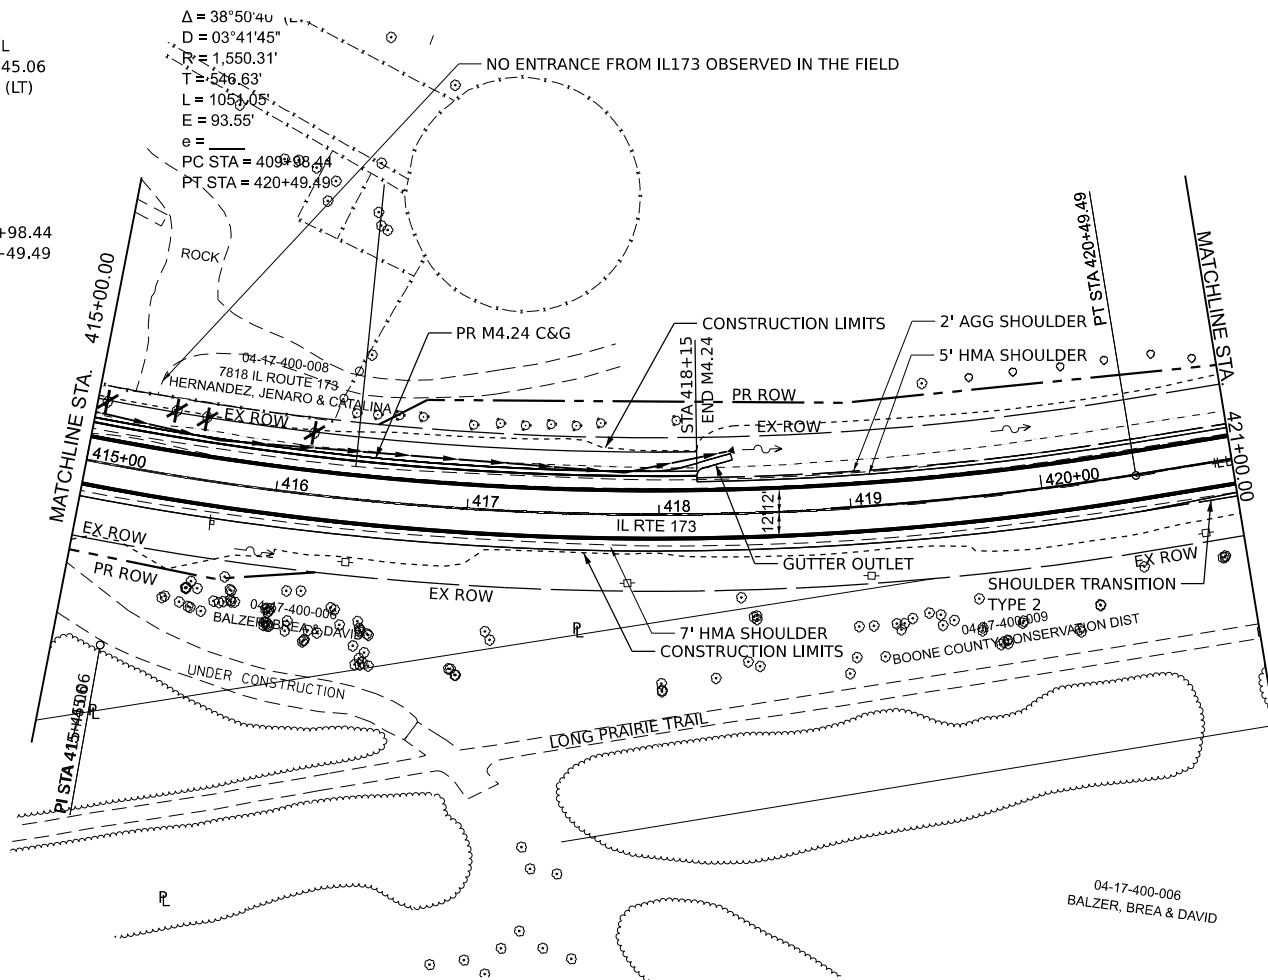

**PRELIMINARY
NOT FOR CONSTRUCTION
SEPTEMBER 3, 2025**

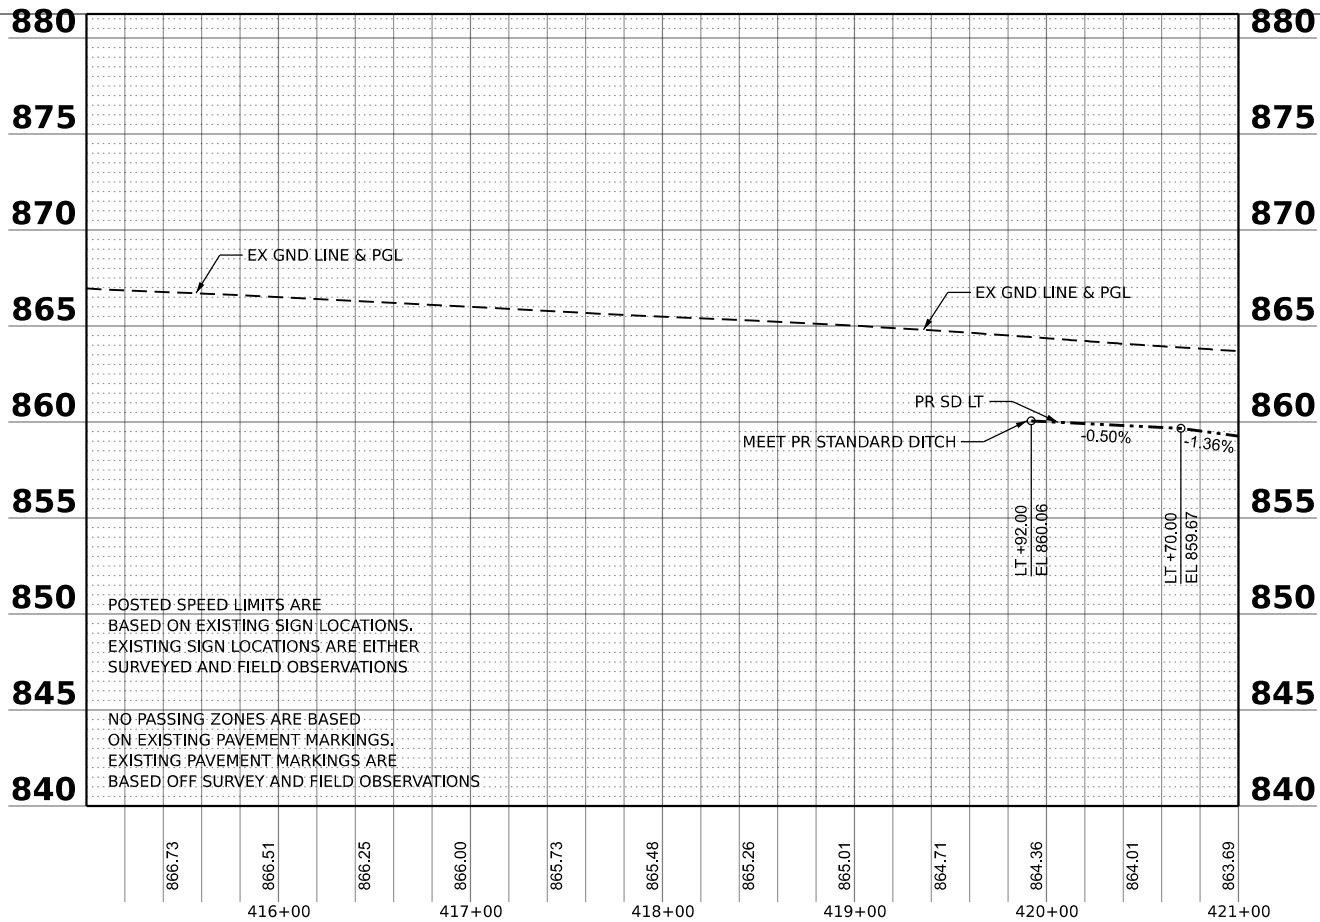


**STATE OF ILLINOIS
DEPARTMENT OF TRANSPORTATION**


**ILLINOIS ROUTE 173
PLAN AND PROFILE**

SCALE: 1"=50' SHEET 20 OF 67 SHEETS STA. 415+00.00 TO STA. 421+00.00

F.A.P. RTE.	SECTION	COUNTY	TOTAL SHEETS	SHEET NO.
303	(130, 131) R5-4	BOONE	67	20
CONTRACT NO. 64J42				
ILLINOIS FED. AID PROJECT				

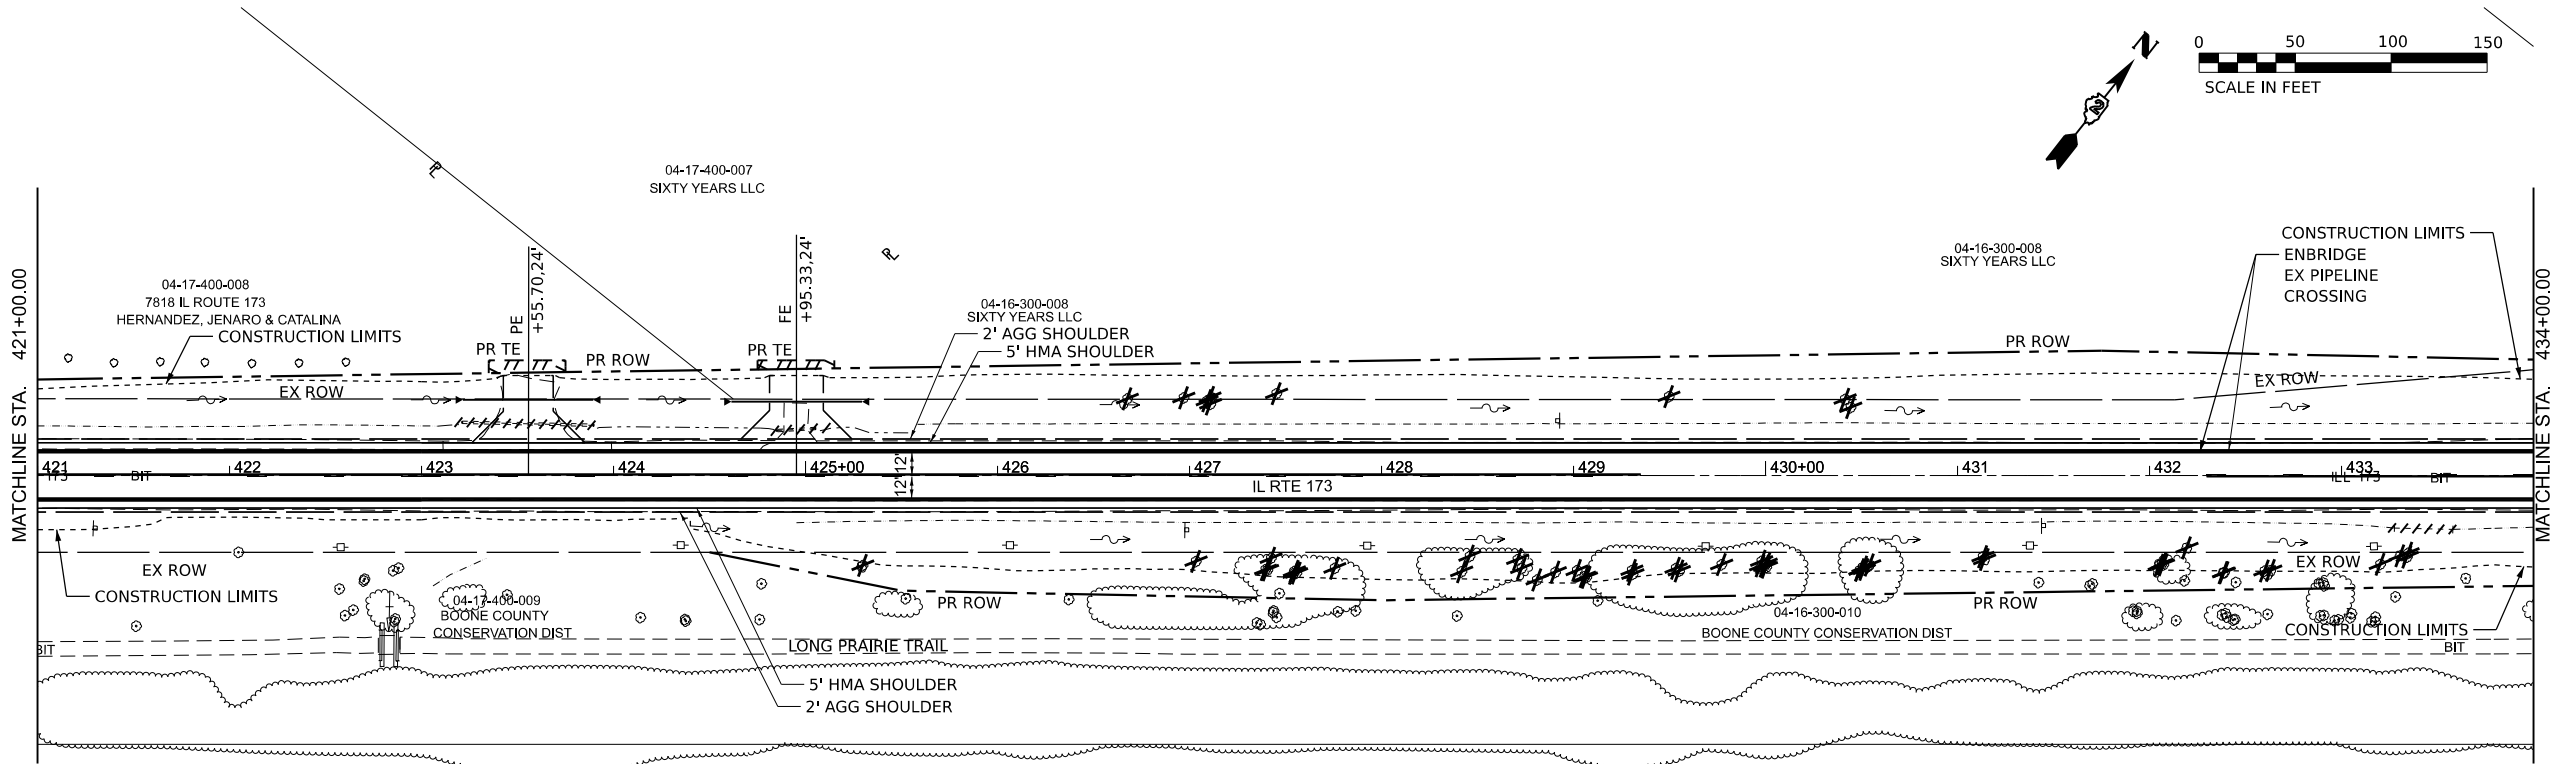

PRELIMINARY
NOT FOR CONSTRUCTION
SEPTEMBER 3, 2025

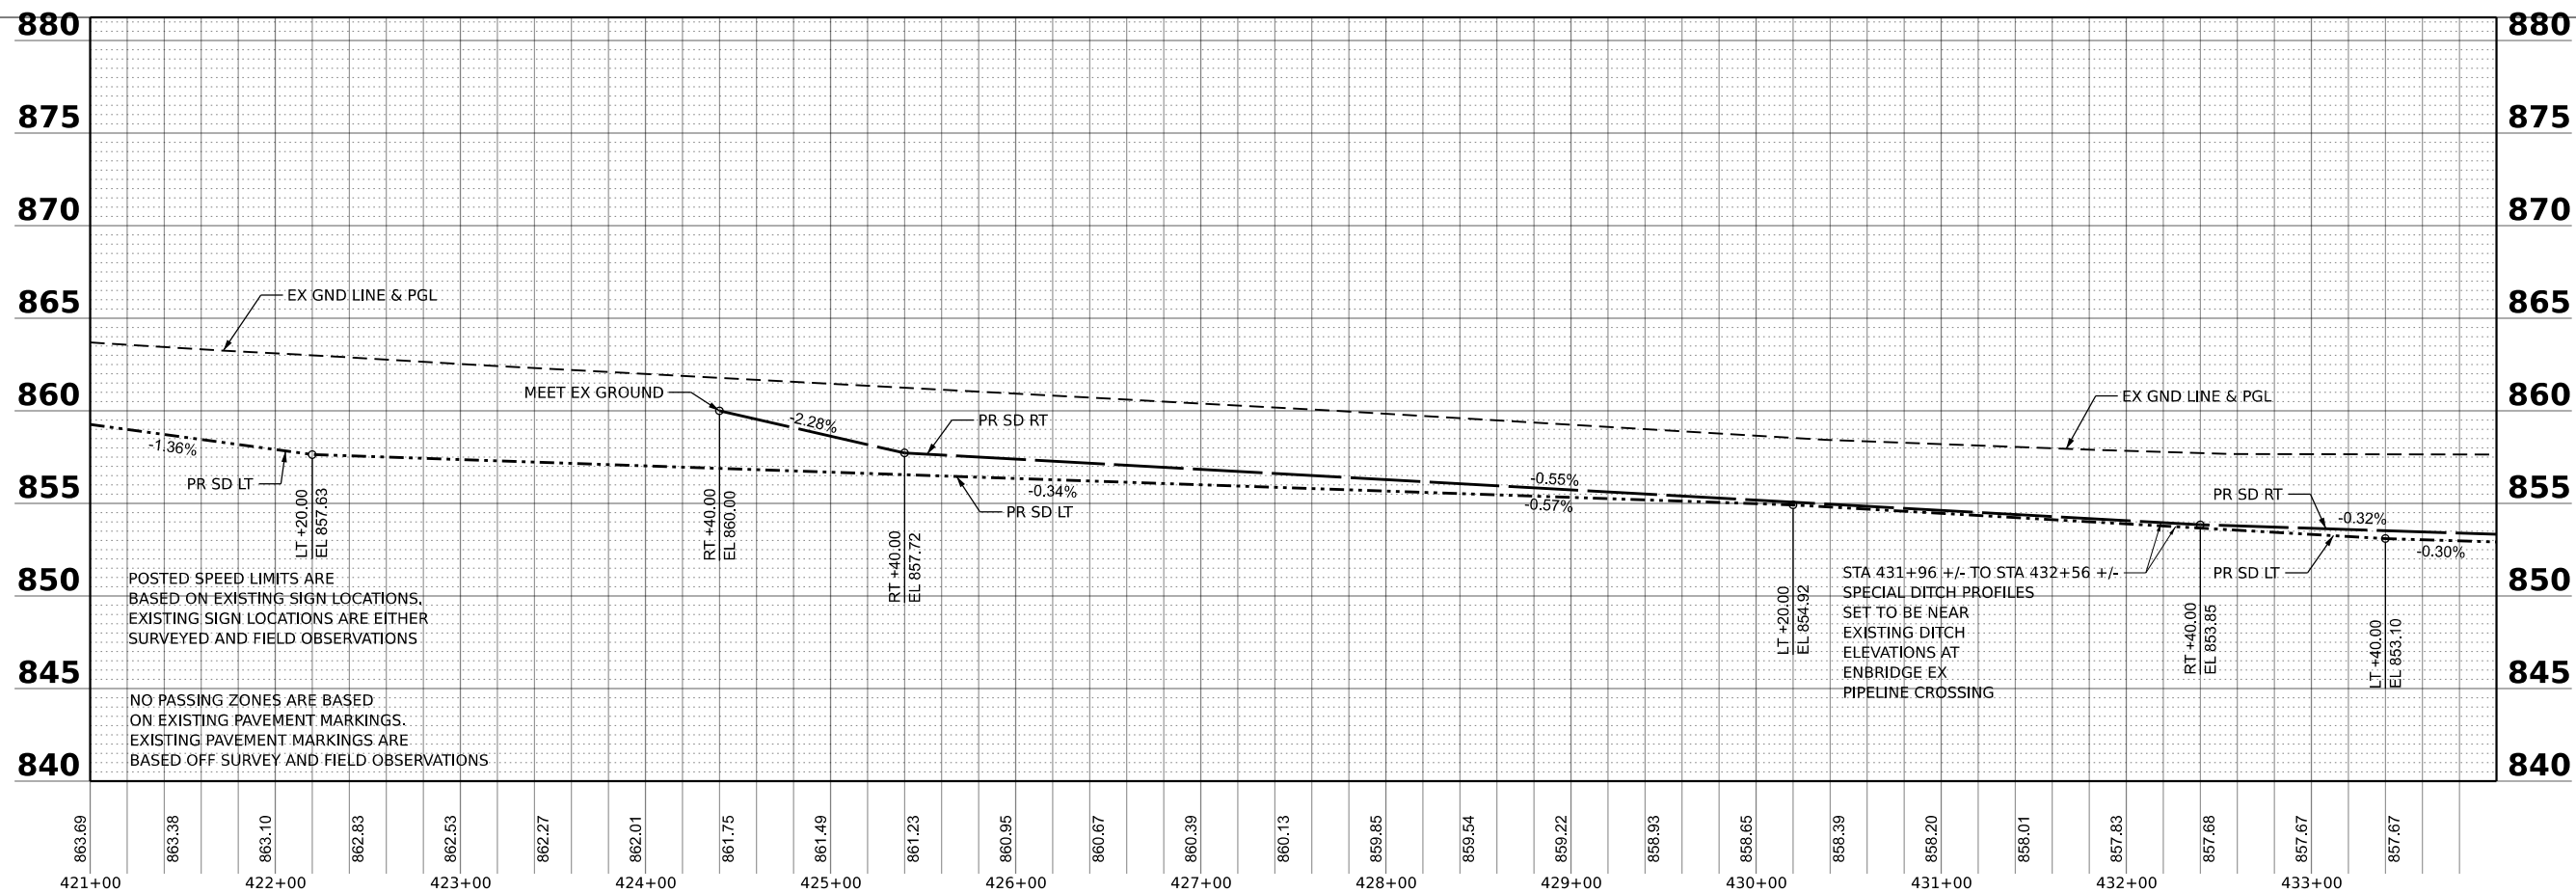


STATE OF ILLINOIS
DEPARTMENT OF TRANSPORTATION

ILLINOIS ROUTE 173
PLAN AND PROFILE

SCALE: 1"=50' SHEET 21 OF 67 SHEETS STA. 421+00.00 TO STA. 434+00.00


F.A.P. RTE.	SECTION	COUNTY	TOTAL SHEETS	SHEET NO.
303	(130, 131) R5-4	BOONE	67	21
CONTRACT NO. 64J42				
ILLINOIS FED. AID PROJECT				

MODEL: E:\CL - E\CL-31 (Sheet)
FILE NAME: P:\020600\DOT - IL 173\Plan\CAD_Sheets\02_64J42-50_scale.dgn

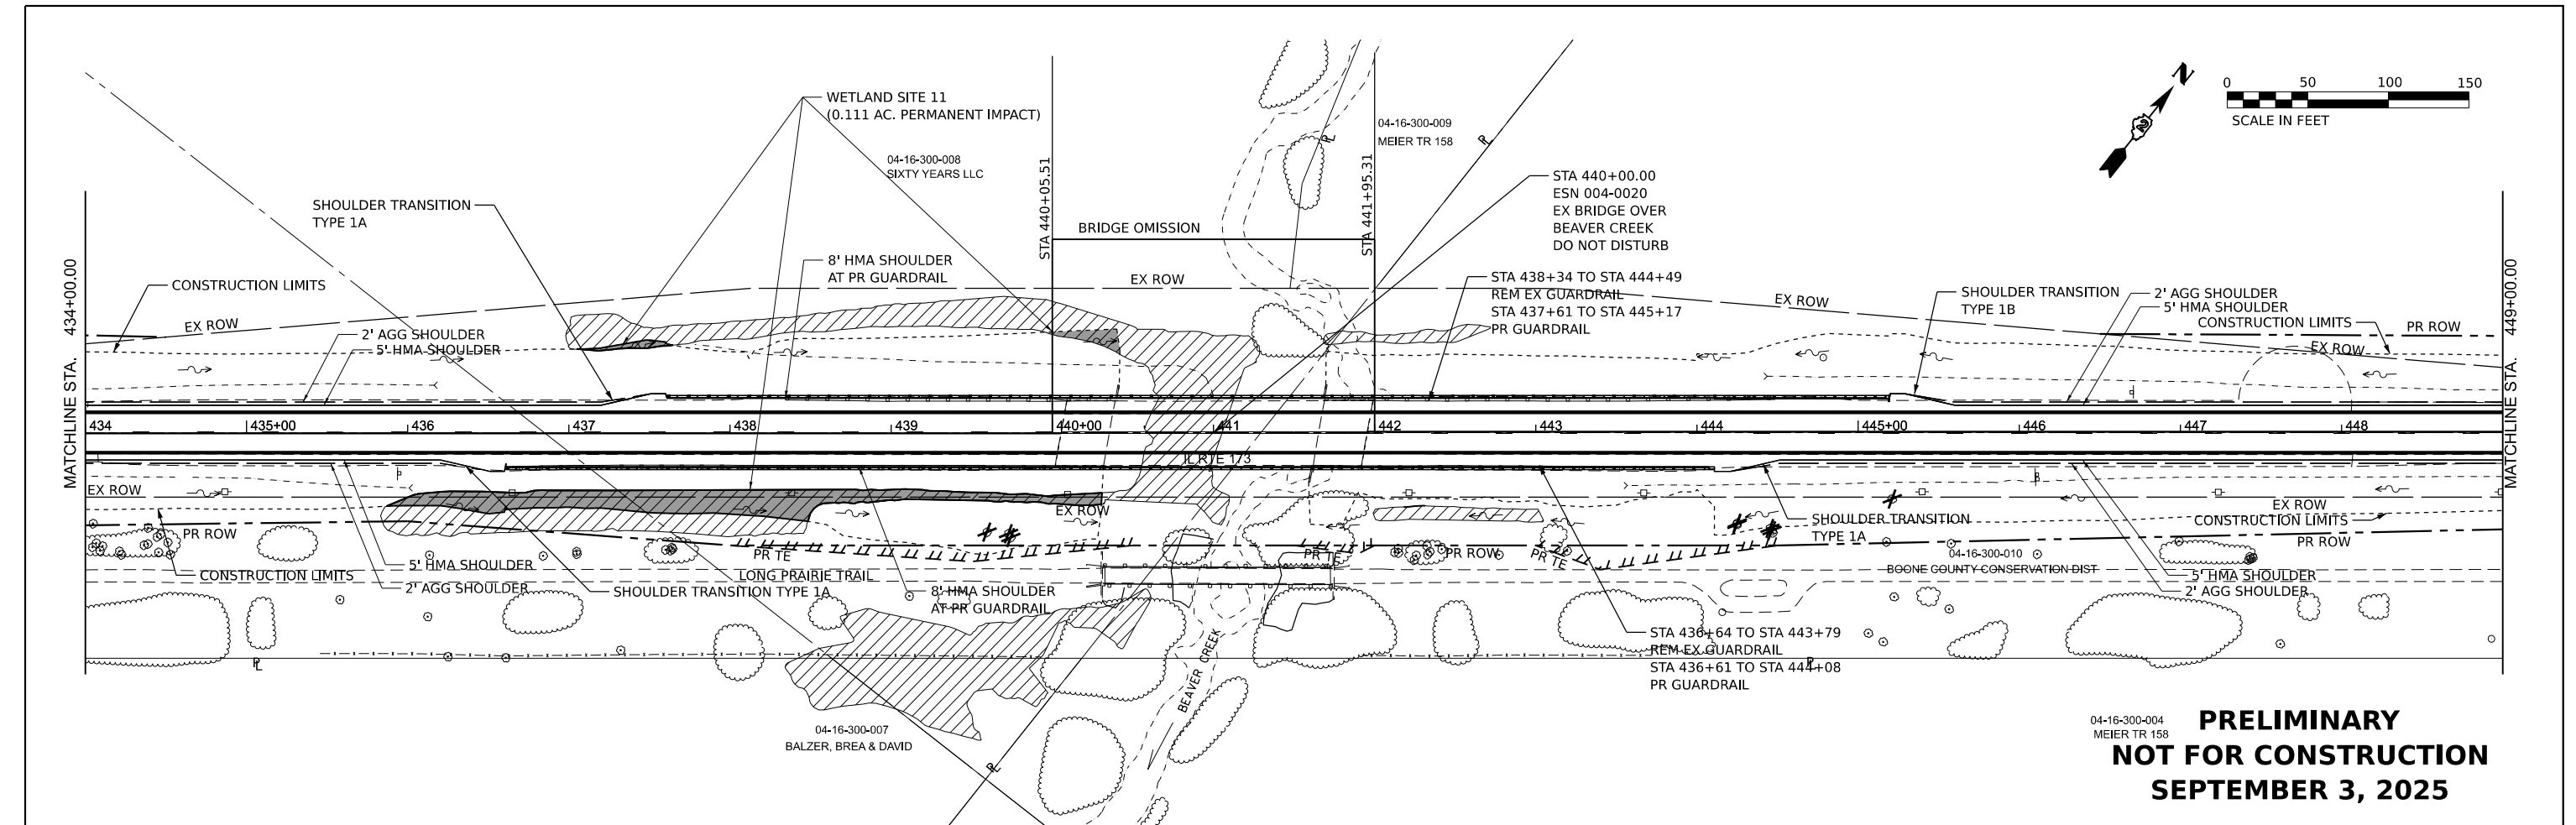

04-16-300-004
MEIER TR 158

PRELIMINARY
NOT FOR CONSTRUCTION
SEPTEMBER 3, 2025

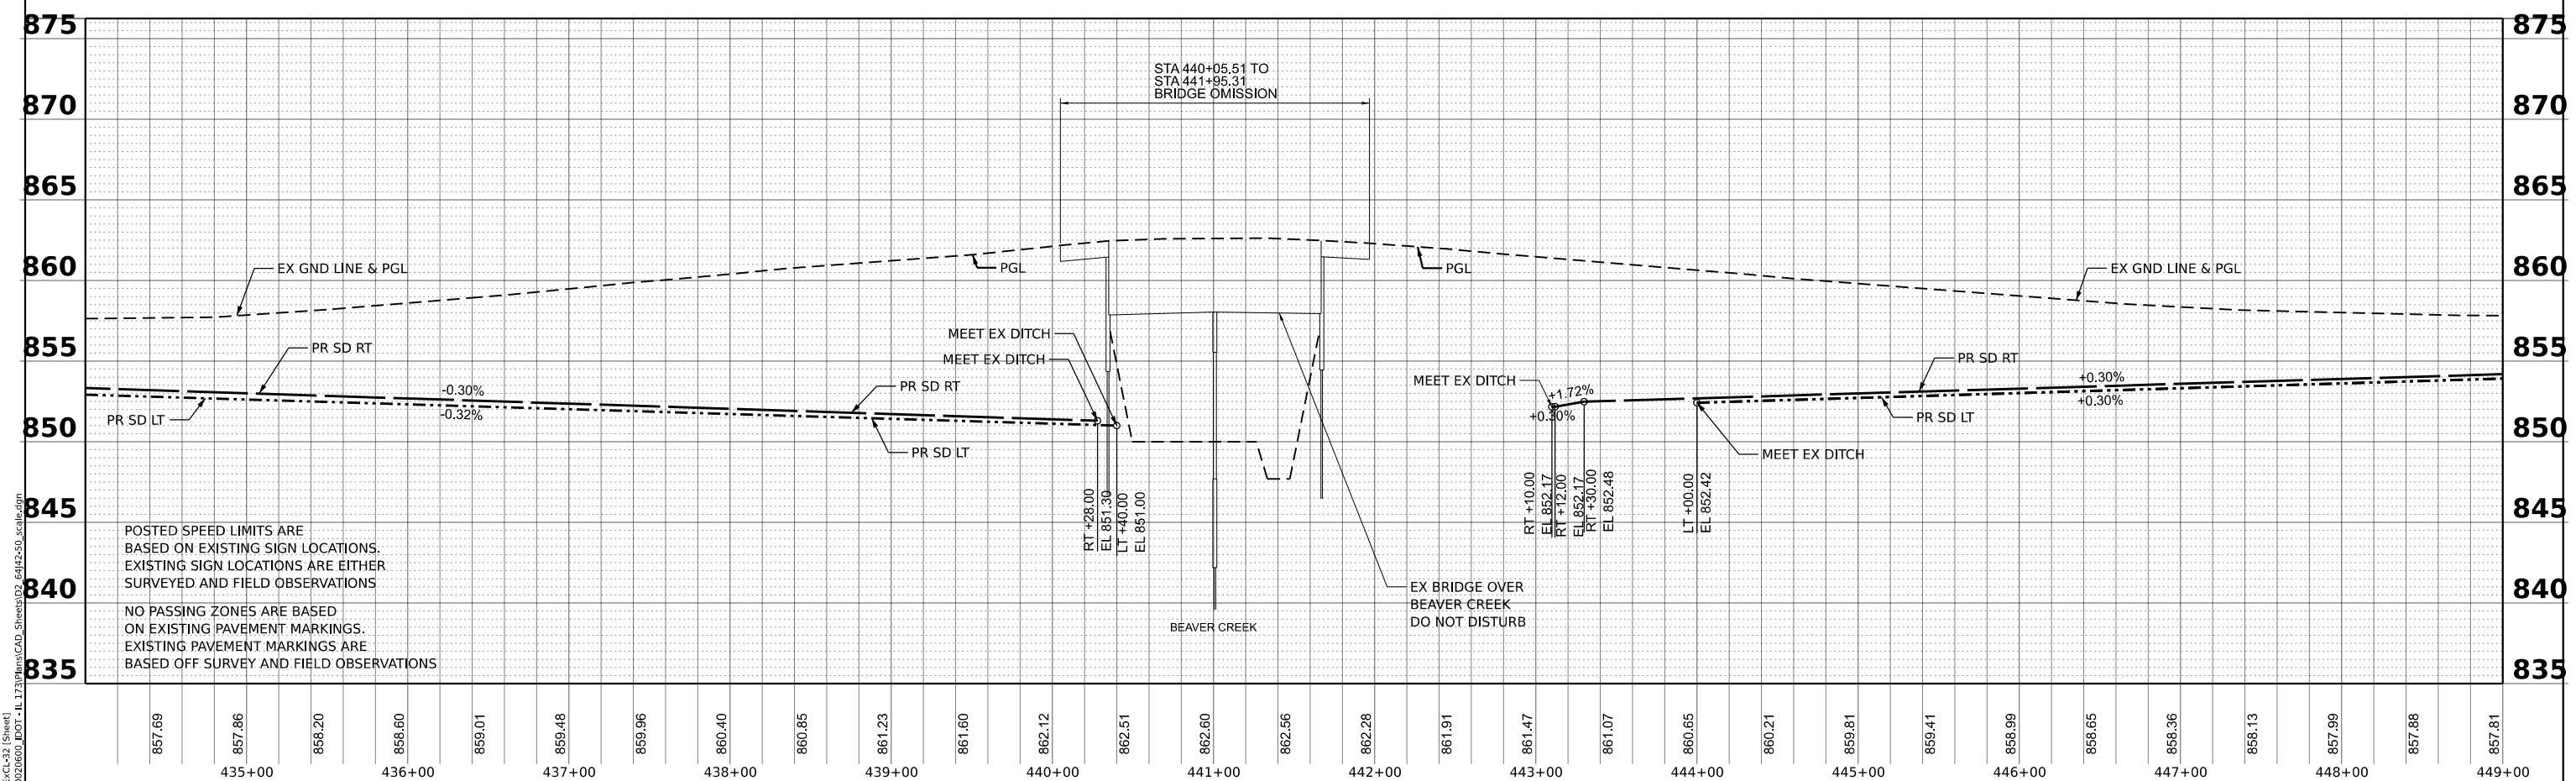

MODEL: E:\CL\EXCL\37 (Sheet)
FILE NAME: P:\020600\DOT-IL173\BastCAD_Sheets\02_64J42-50_scale.dgn

POSTED SPEED LIMITS ARE
BASED ON EXISTING SIGN LOCATIONS.
EXISTING SIGN LOCATIONS ARE EITHER
SURVEYED AND FIELD OBSERVATIONS

NO PASSING ZONES ARE BASED
ON EXISTING PAVEMENT MARKINGS.
EXISTING PAVEMENT MARKINGS ARE
BASED OFF SURVEY AND FIELD OBSERVATIONS

USER NAME	= Charles.Knight	DESIGNED	- RON	REVISED	-
DRAWN	- TC	REVISIED	-		
PLOT SCALE	= \$SCALE\$	CHECKED	- RON	REVISED	-
PLOT DATE	= 9/19/2025	DATE	-	REVISED	-

STATE OF ILLINOIS
DEPARTMENT OF TRANSPORTATION



ILLINOIS ROUTE 173
PLAN AND PROFILE

SCALE: 1"=50'

SHEET 22 OF 67 SHEETS



STA. 434+00.00 TO STA. 449+00.00

F.A.P. RTE.	SECTION	COUNTY	TOTAL SHEETS	SHEET NO.
303	(130, 131) R5-4	BOONE	67	22
CONTRACT NO. 64J42				
ILLINOIS FED. AID PROJECT				

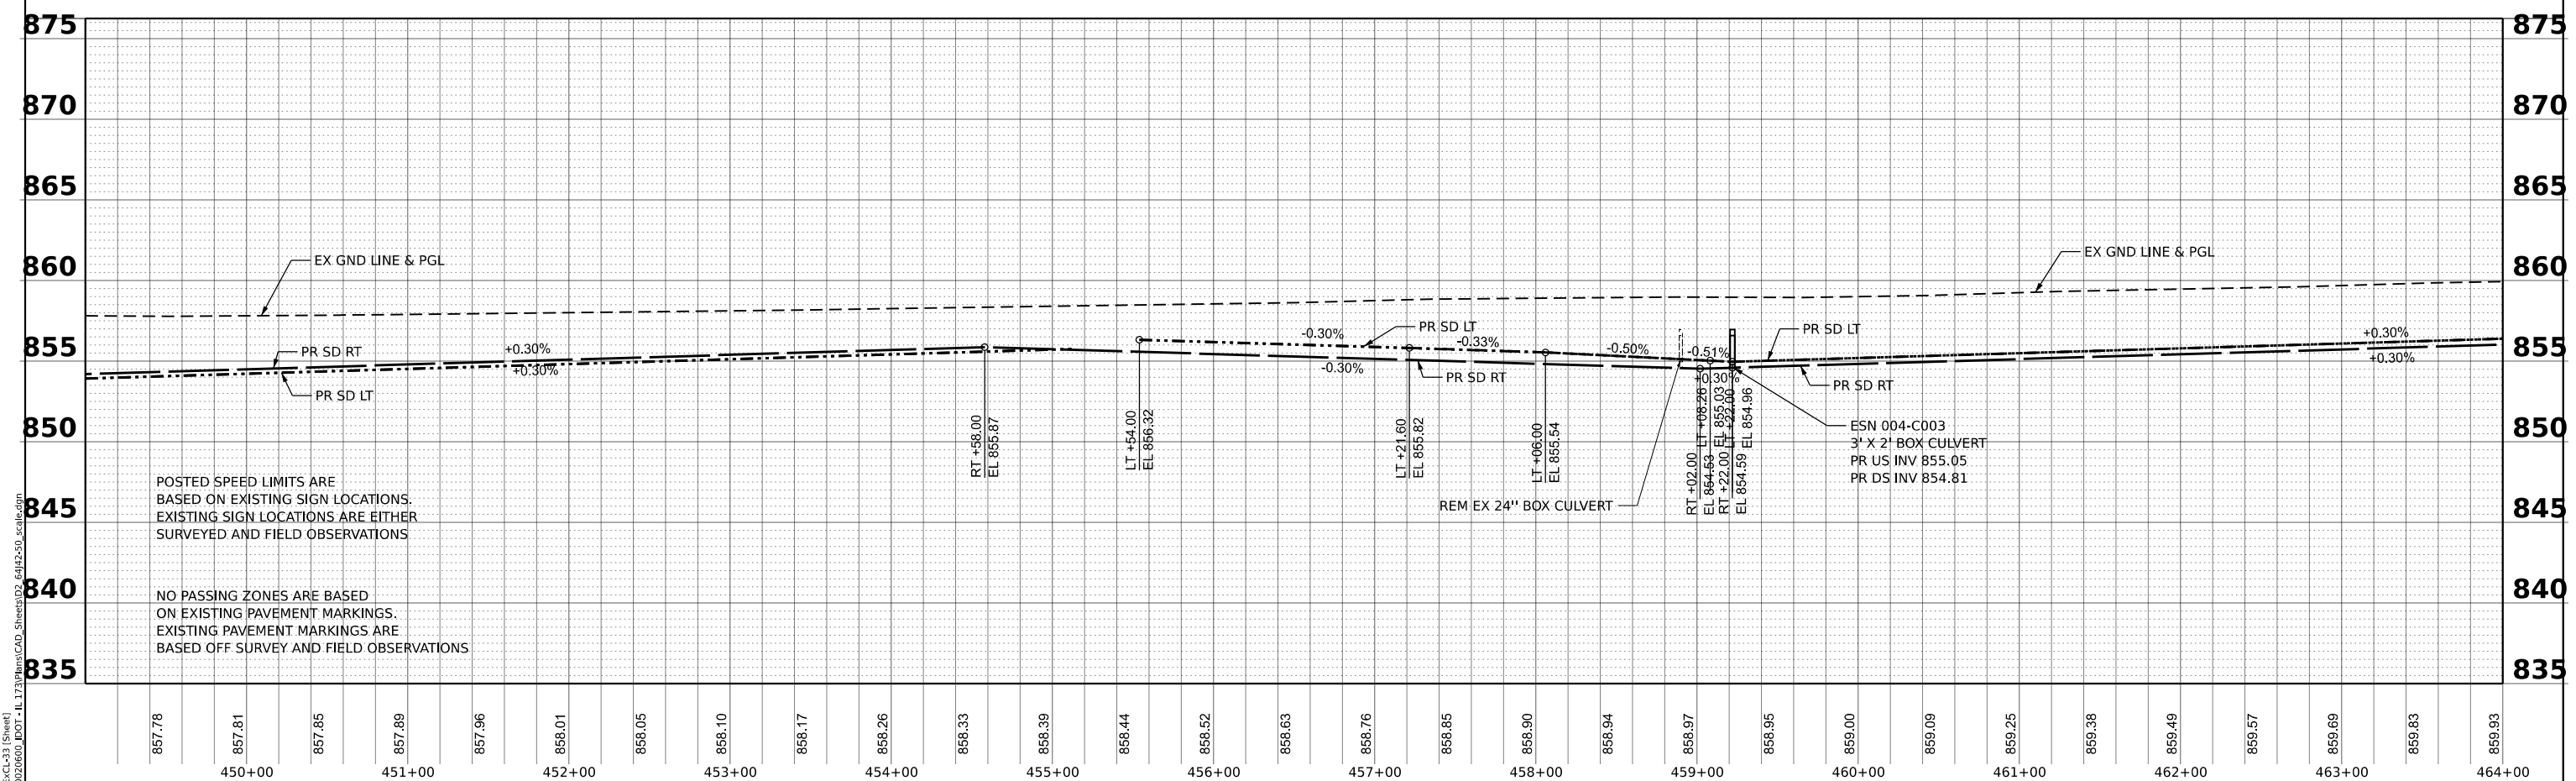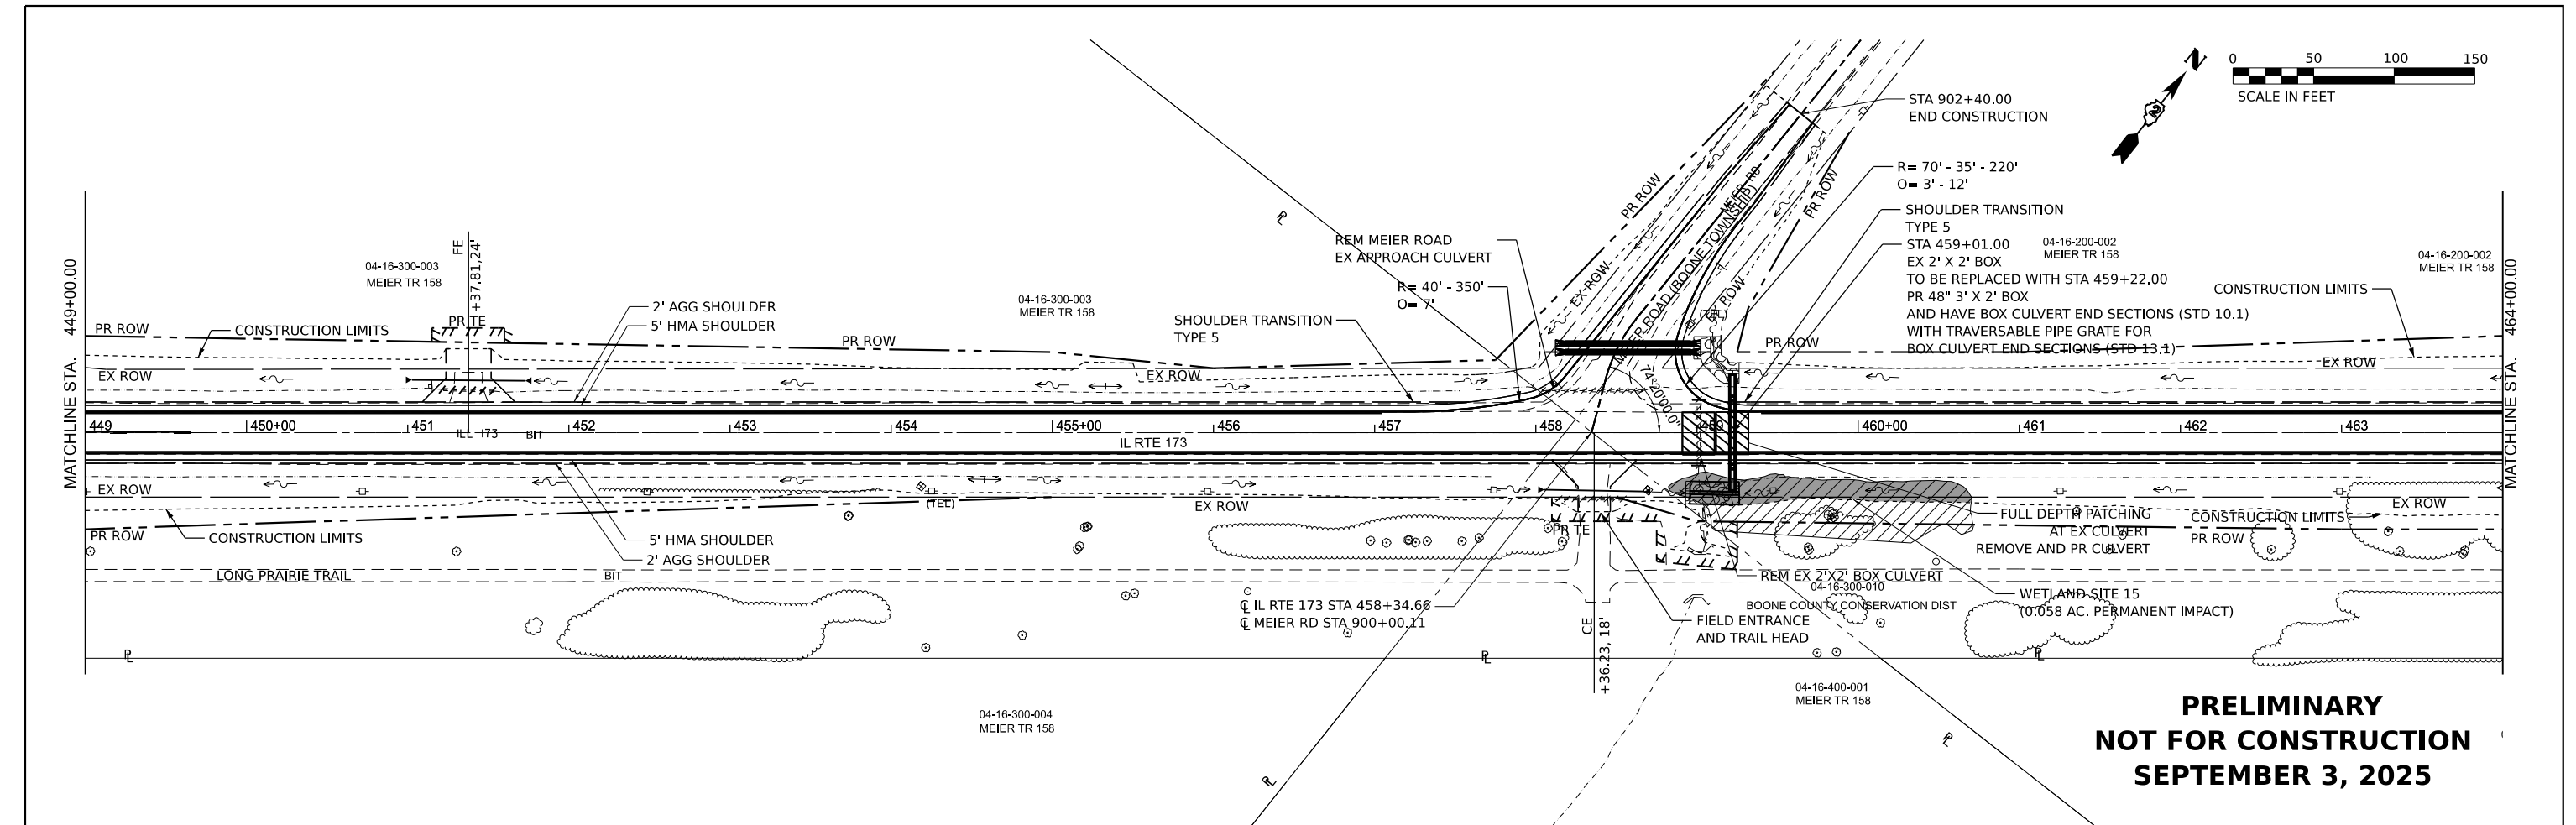

STATE OF ILLINOIS DEPARTMENT OF TRANSPORTATION				ILLINOIS ROUTE 173 PLAN AND PROFILE				F.A.P. RTE. 303 SECTION (130, 131) R5-4 COUNTY BOONE TOTAL SHEETS 67 SHEET NO. 23 CONTRACT NO. 64J42 ILLINOIS FED. AID PROJECT			
SCALE: 1"=50'				SHEET 23 OF 67 SHEETS STA. 449+00.00 TO STA. 464+00.00							
USER NAME = Charles.Knight				DESIGNED - RON							
DRAWN - TC				REVISED -							
PLOT SCALE = \$SCALE\$				CHECKED - RON							
PLOT DATE = 9/19/2025				DATE -							


MODEL: E:\CL - E:\CL-31 (Sheet)
FILE NAME: P:\020600\DOT - IL 173\BustCAD_Sheets\02_64J42-50_scale.dgn

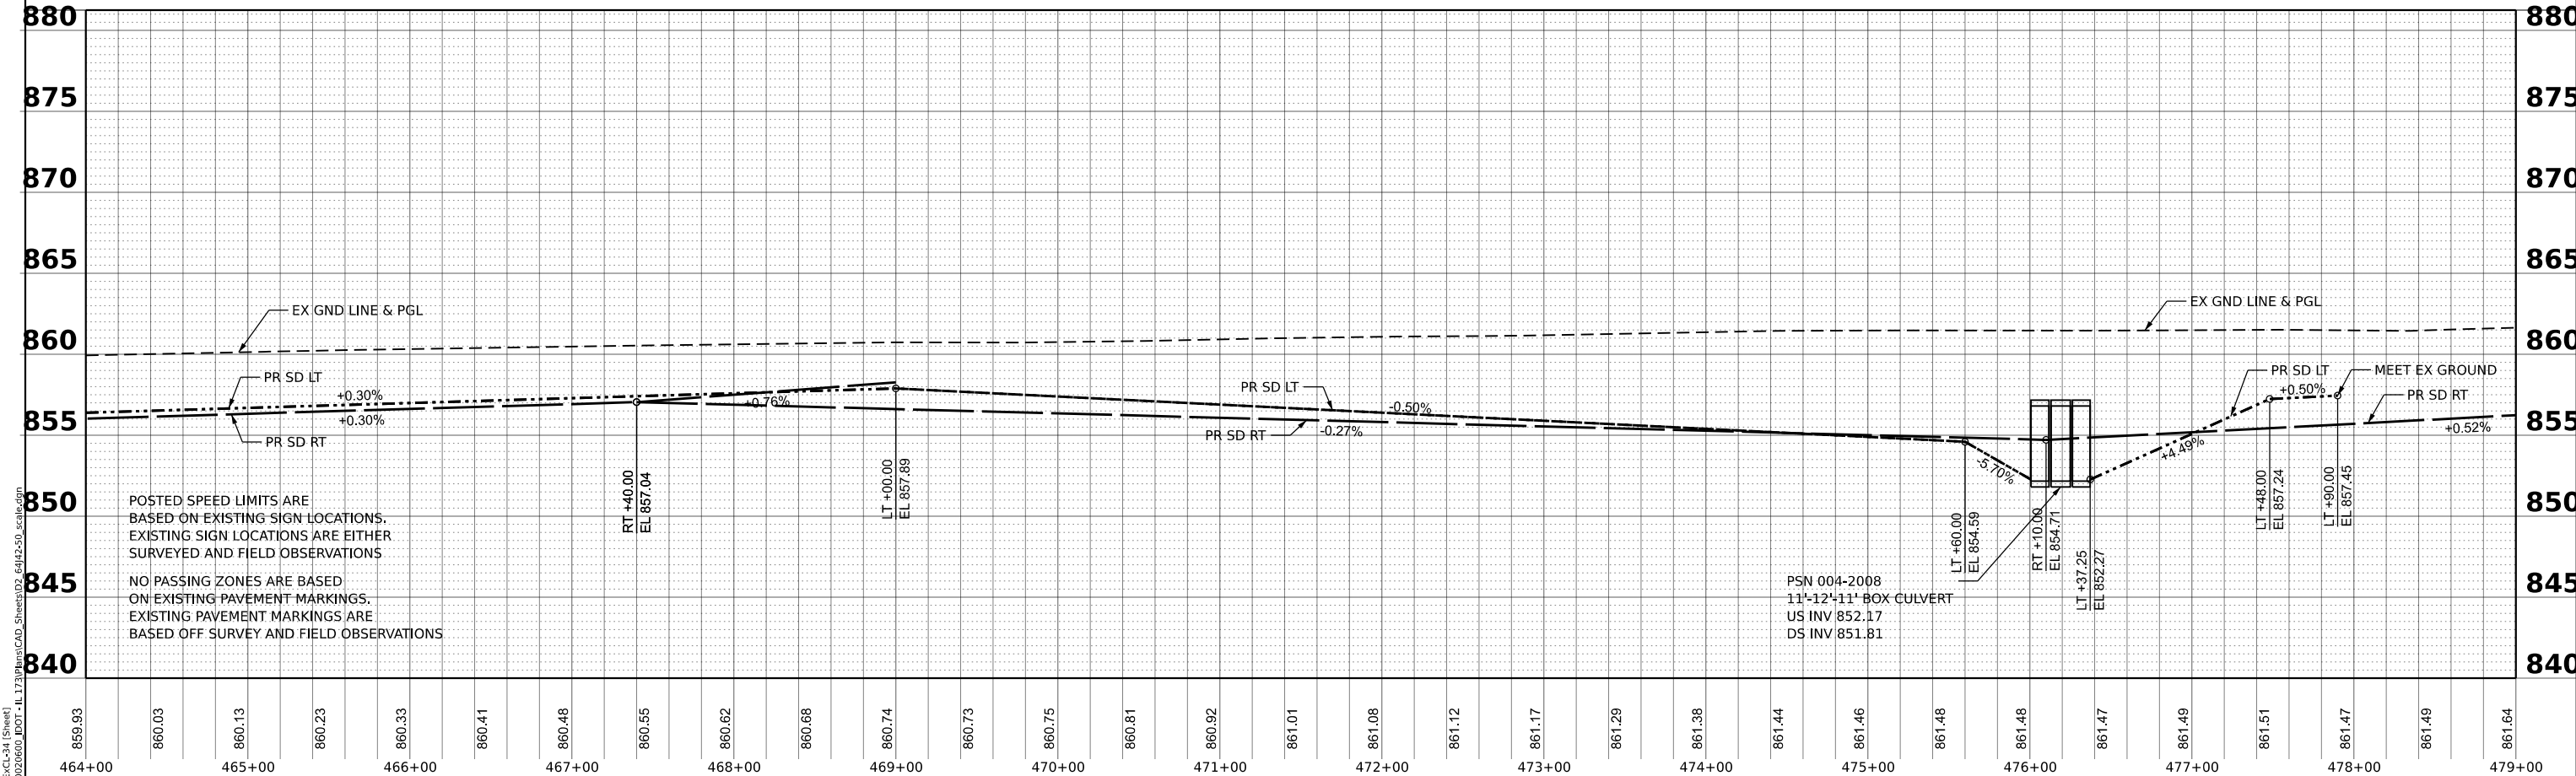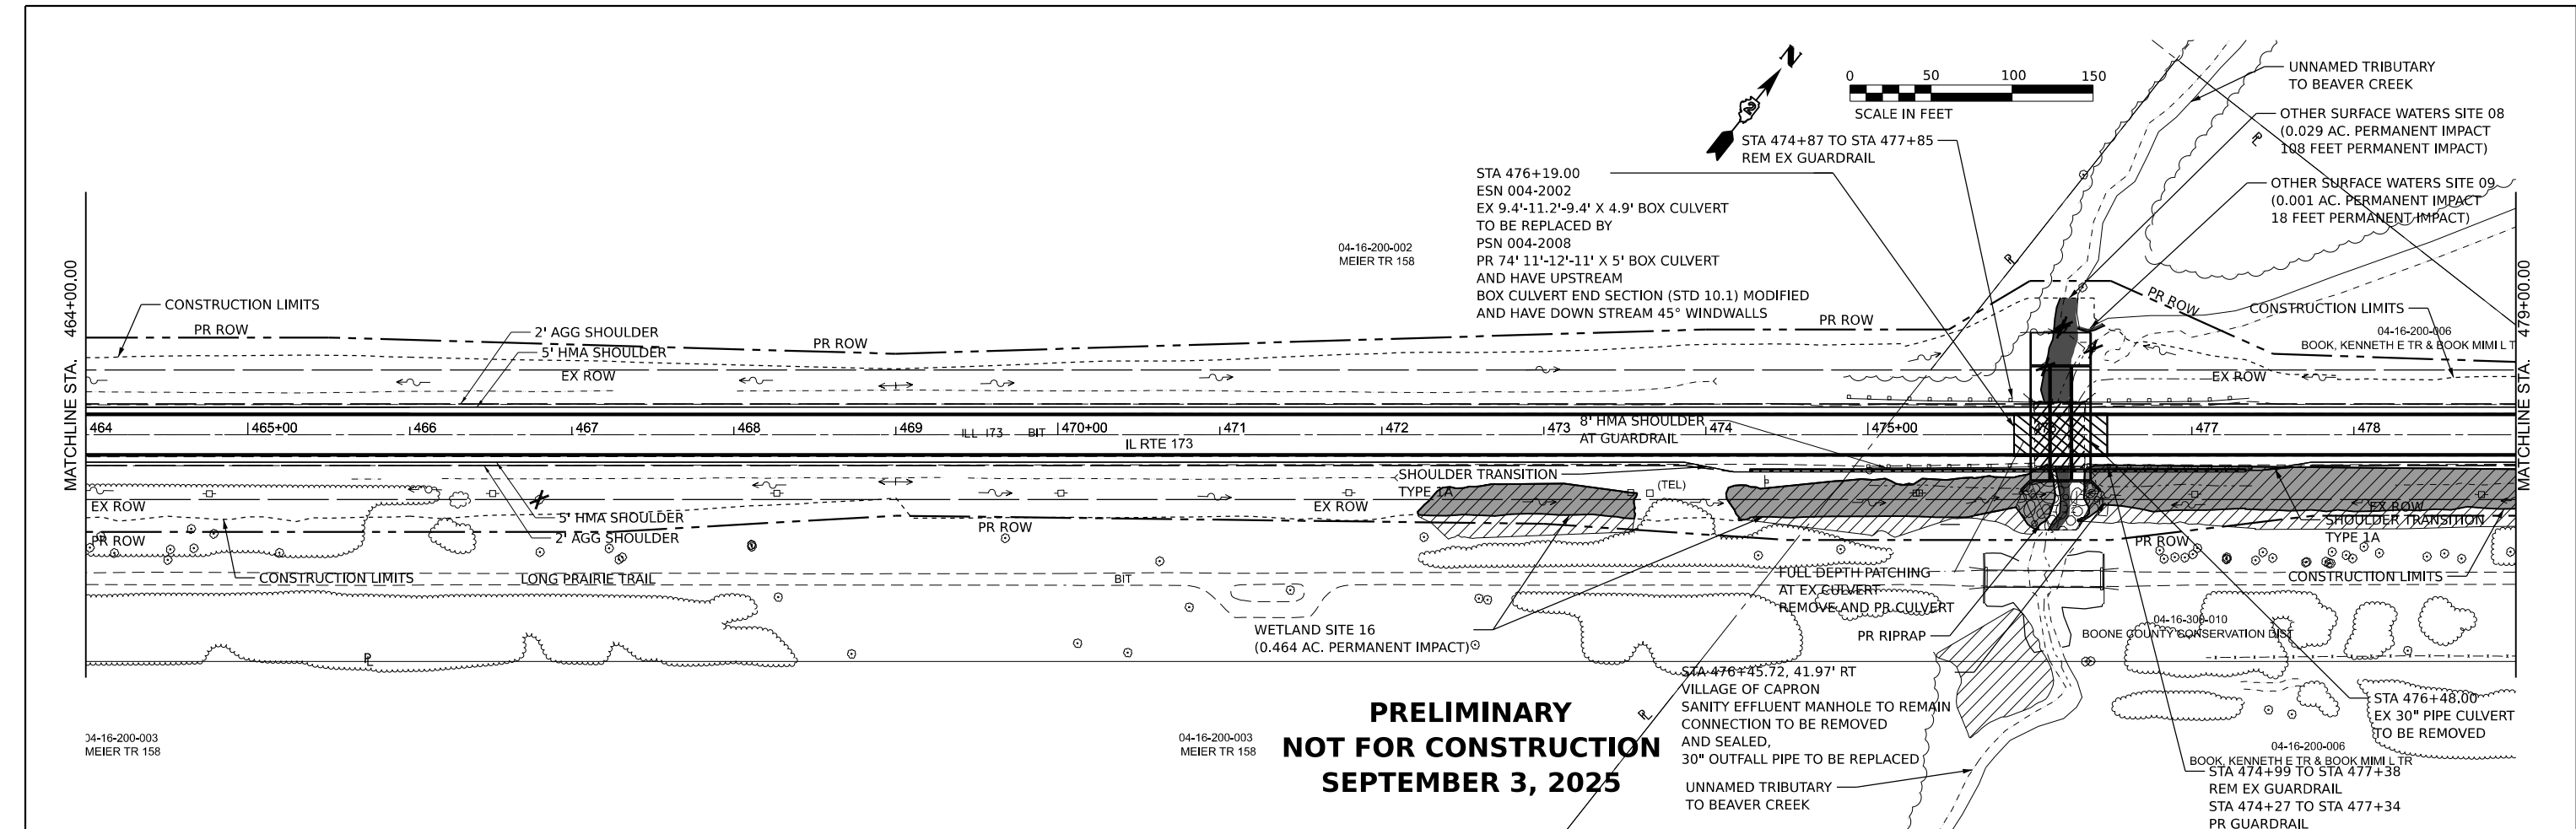


MODEL: EXCL - PLOT
FILE NAME: PLOT

USER NAME = Charles.Knight	DESIGNED - RON	REVISED -	STATE OF ILLINOIS DEPARTMENT OF TRANSPORTATION	ILLINOIS ROUTE 173 PLAN AND PROFILE				F.A.P. RTE.	SECTION	COUNTY	TOTAL SHEETS	SHEET NO.
	DRAWN - TC	REVISED -						303	(130, 131) RS-4	BOONE	67	24
	PLOT SCALE = \$SCALE\$	CHECKED - RON		REVISED -			CONTRACT NO. 64J42					
	PLOT DATE = 9/19/2025	DATE -		REVISED -	SCALE: 1"=50'	SHEET 24 OF 67 SHEETS	STA. 464+00.00 TO STA. 479+00.00	ILLINOIS FED. AID PROJECT				

MODEL: E:\CL - E:\CL-24 (Sheet)
FILE NAME: P:\020600\DOT-IL-173\BustCAD_Sheets\02_64J42-50_scale.dgn

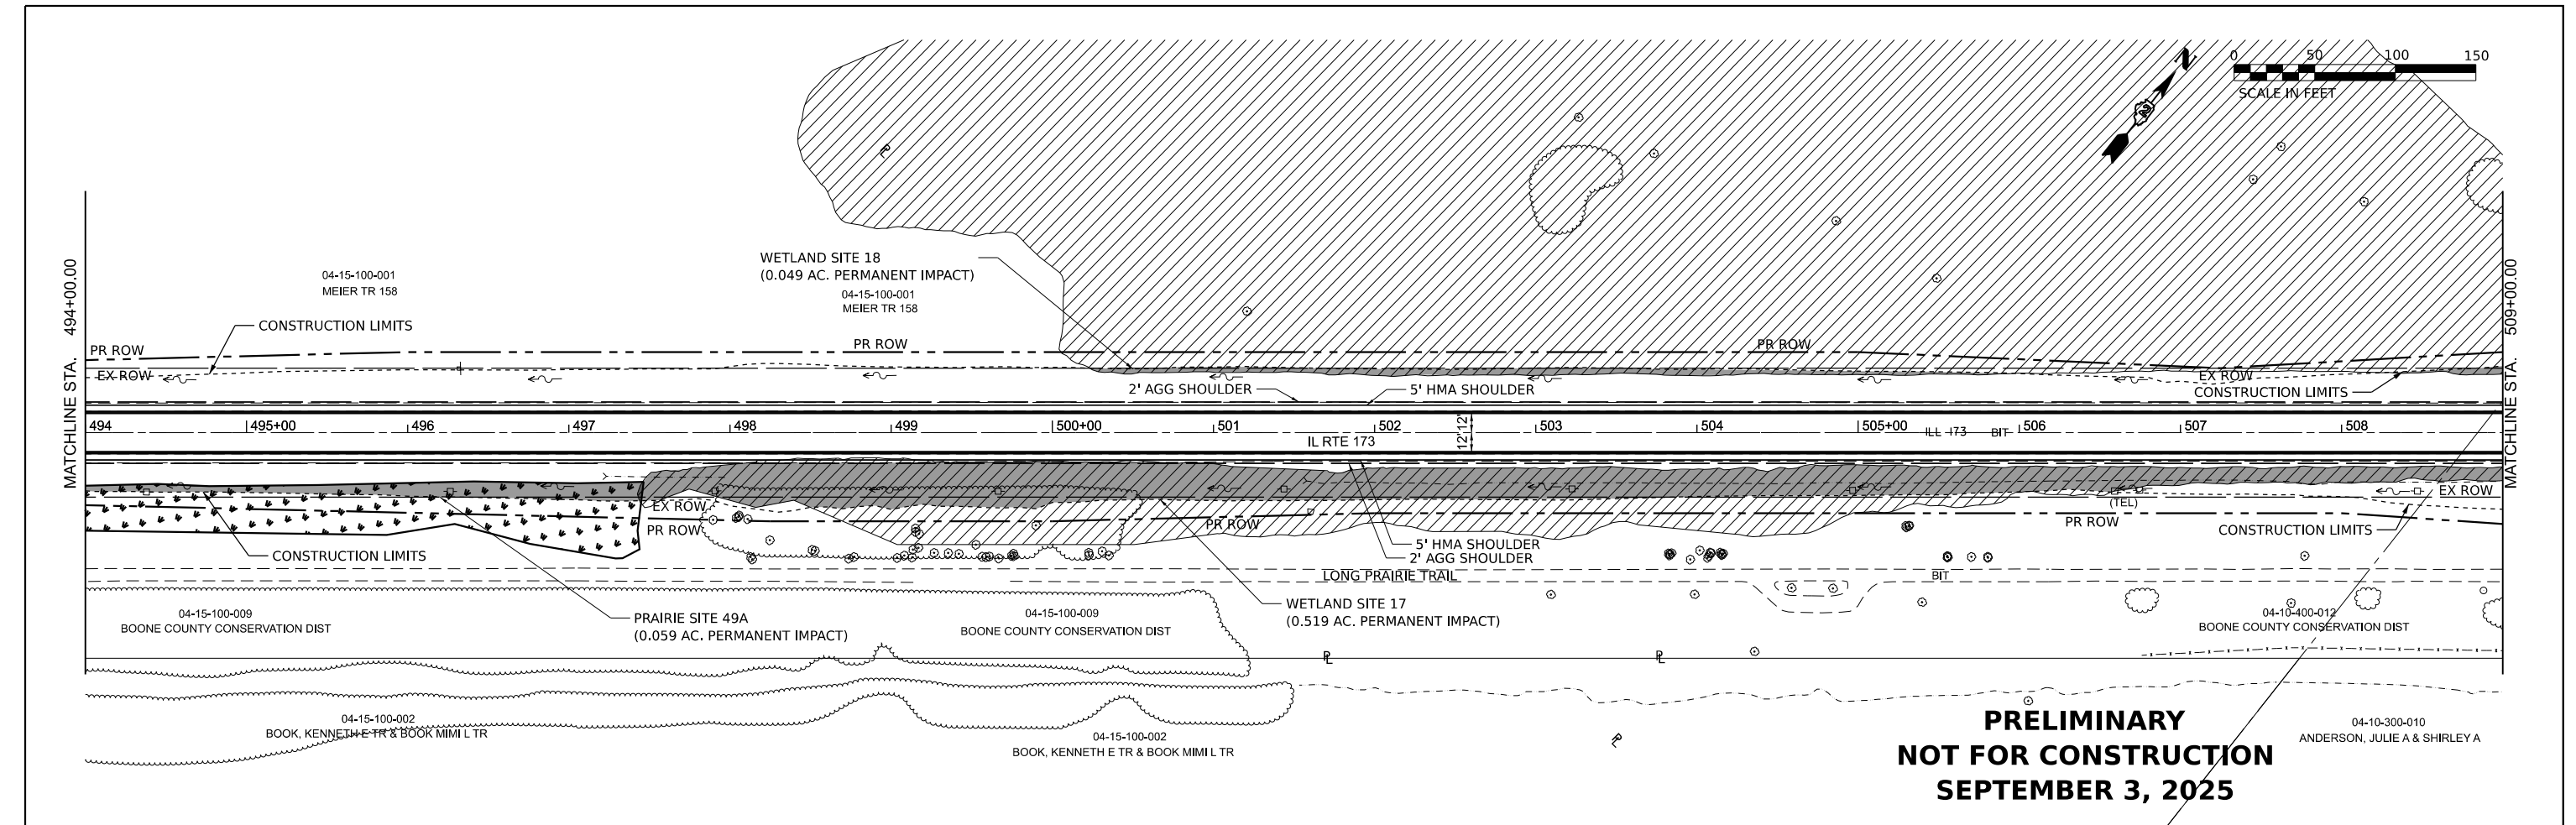


PRELIMINARY
NOT FOR CONSTRUCTION
SEPTEMBER 3, 2025

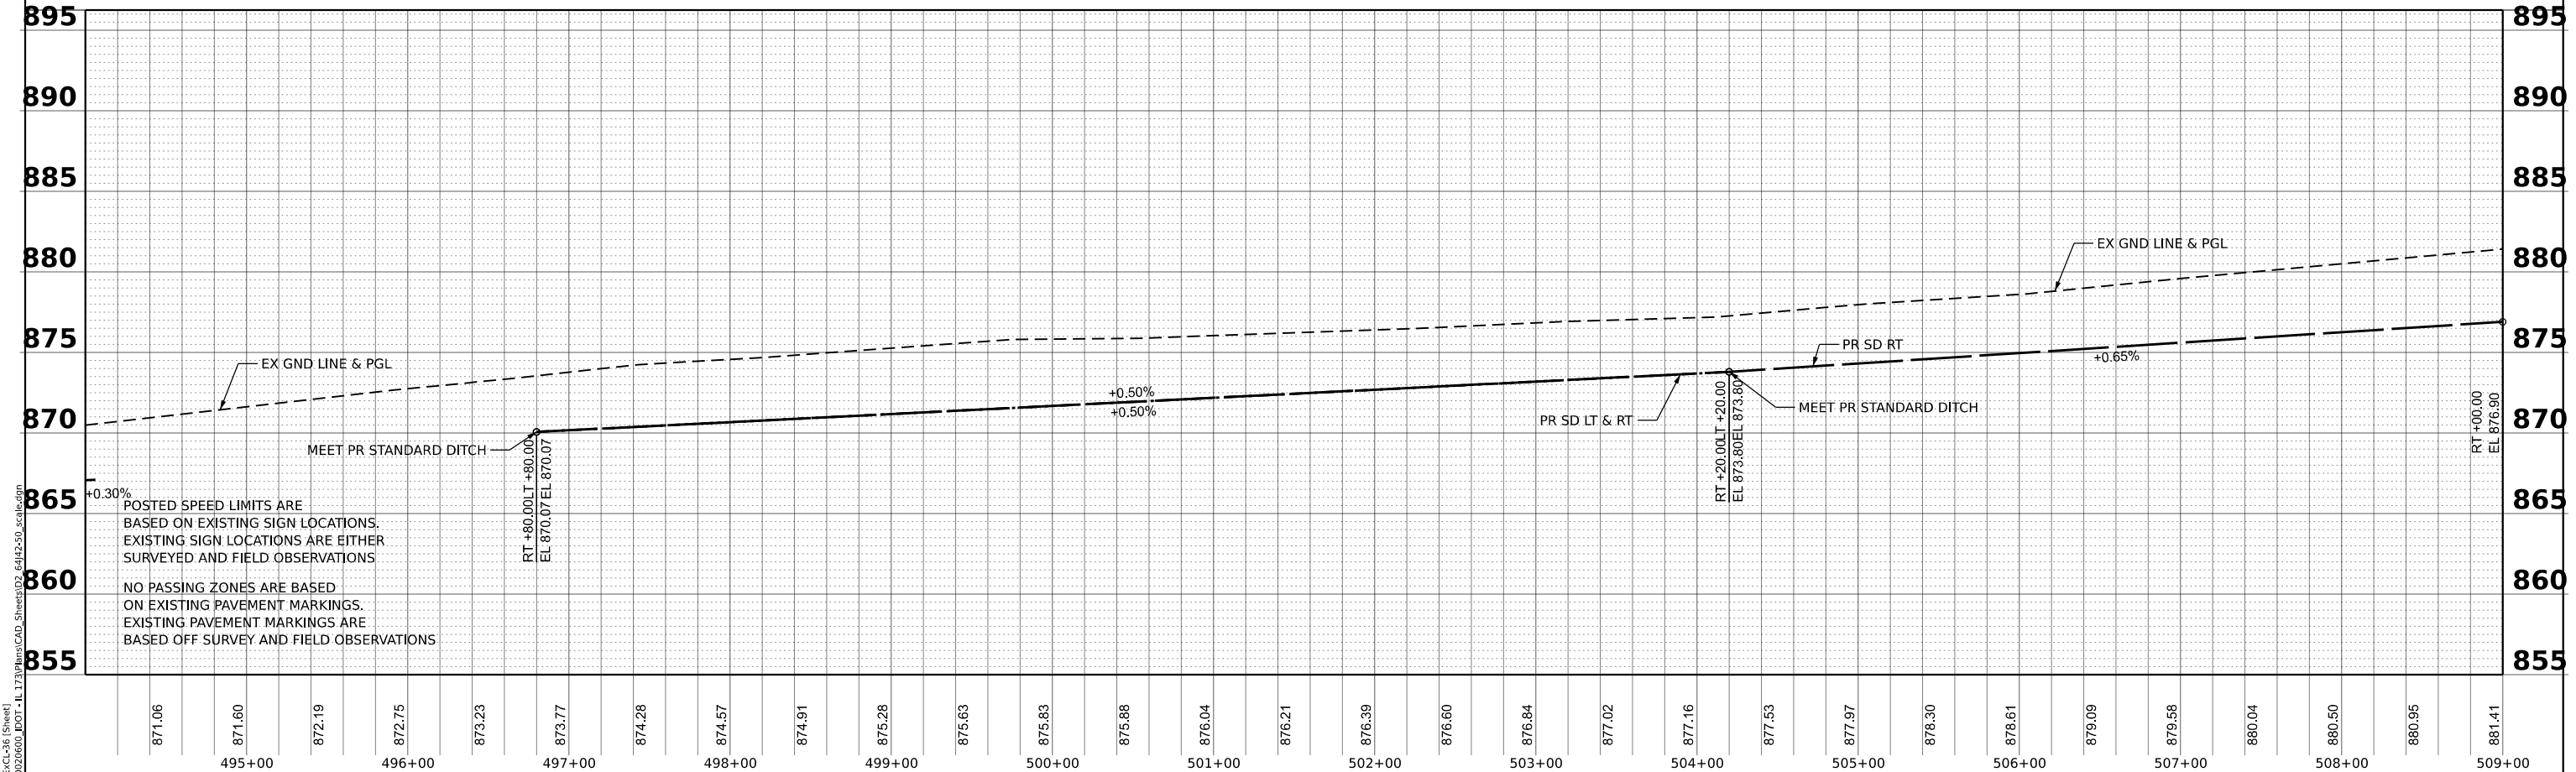


POSTED SPEED LIMITS ARE BASED ON EXISTING SIGN LOCATIONS. EXISTING SIGN LOCATIONS ARE EITHER SURVEYED AND FIELD OBSERVATIONS


NO PASSING ZONES ARE BASED ON EXISTING PAVEMENT MARKINGS. EXISTING PAVEMENT MARKINGS ARE BASED OFF SURVEY AND FIELD OBSERVATIONS

MODEL: EXCL - EXCL-36 (Sheet)		871.06		871.60		872.19		872.75		873.23		873.77		874.28		874.57		874.91		875.28		875.63		875.83		875.88		876.04		876.21		876.39		876.60		876.84		877.02		877.16		877.53		877.97		878.30		878.61		879.09		879.58		880.04		880.50		880.95		881.41	
		495+00		496+00		497+00		498+00		499+00		500+00		501+00		502+00		503+00		504+00		505+00		506+00		507+00		508+00		509+00																															
USER NAME = Charles.Knight PLOT SCALE = \$SCALE\$ PLOT DATE = 9/19/2025		DESIGNED - RON						REVISED -						STATE OF ILLINOIS DEPARTMENT OF TRANSPORTATION										ILLINOIS ROUTE 173 PLAN AND PROFILE										F.A.P. RTE. 303		SECTION (130, 131) R5-4				COUNTY BOONE		TOTAL SHEETS 67		SHEET NO. 26																	
		DRAWN - TC						REVISED -																										CONTRACT NO. 64J42																											
		CHECKED - RON						REVISED -	
		DATE -						REVISED -						SCALE: 1"=50'		SHEET 26		OF 67		SHEETS		STA. 494+00.00		TO STA. 509+00.00		ILLINOIS		FED. AID PROJECT																																	

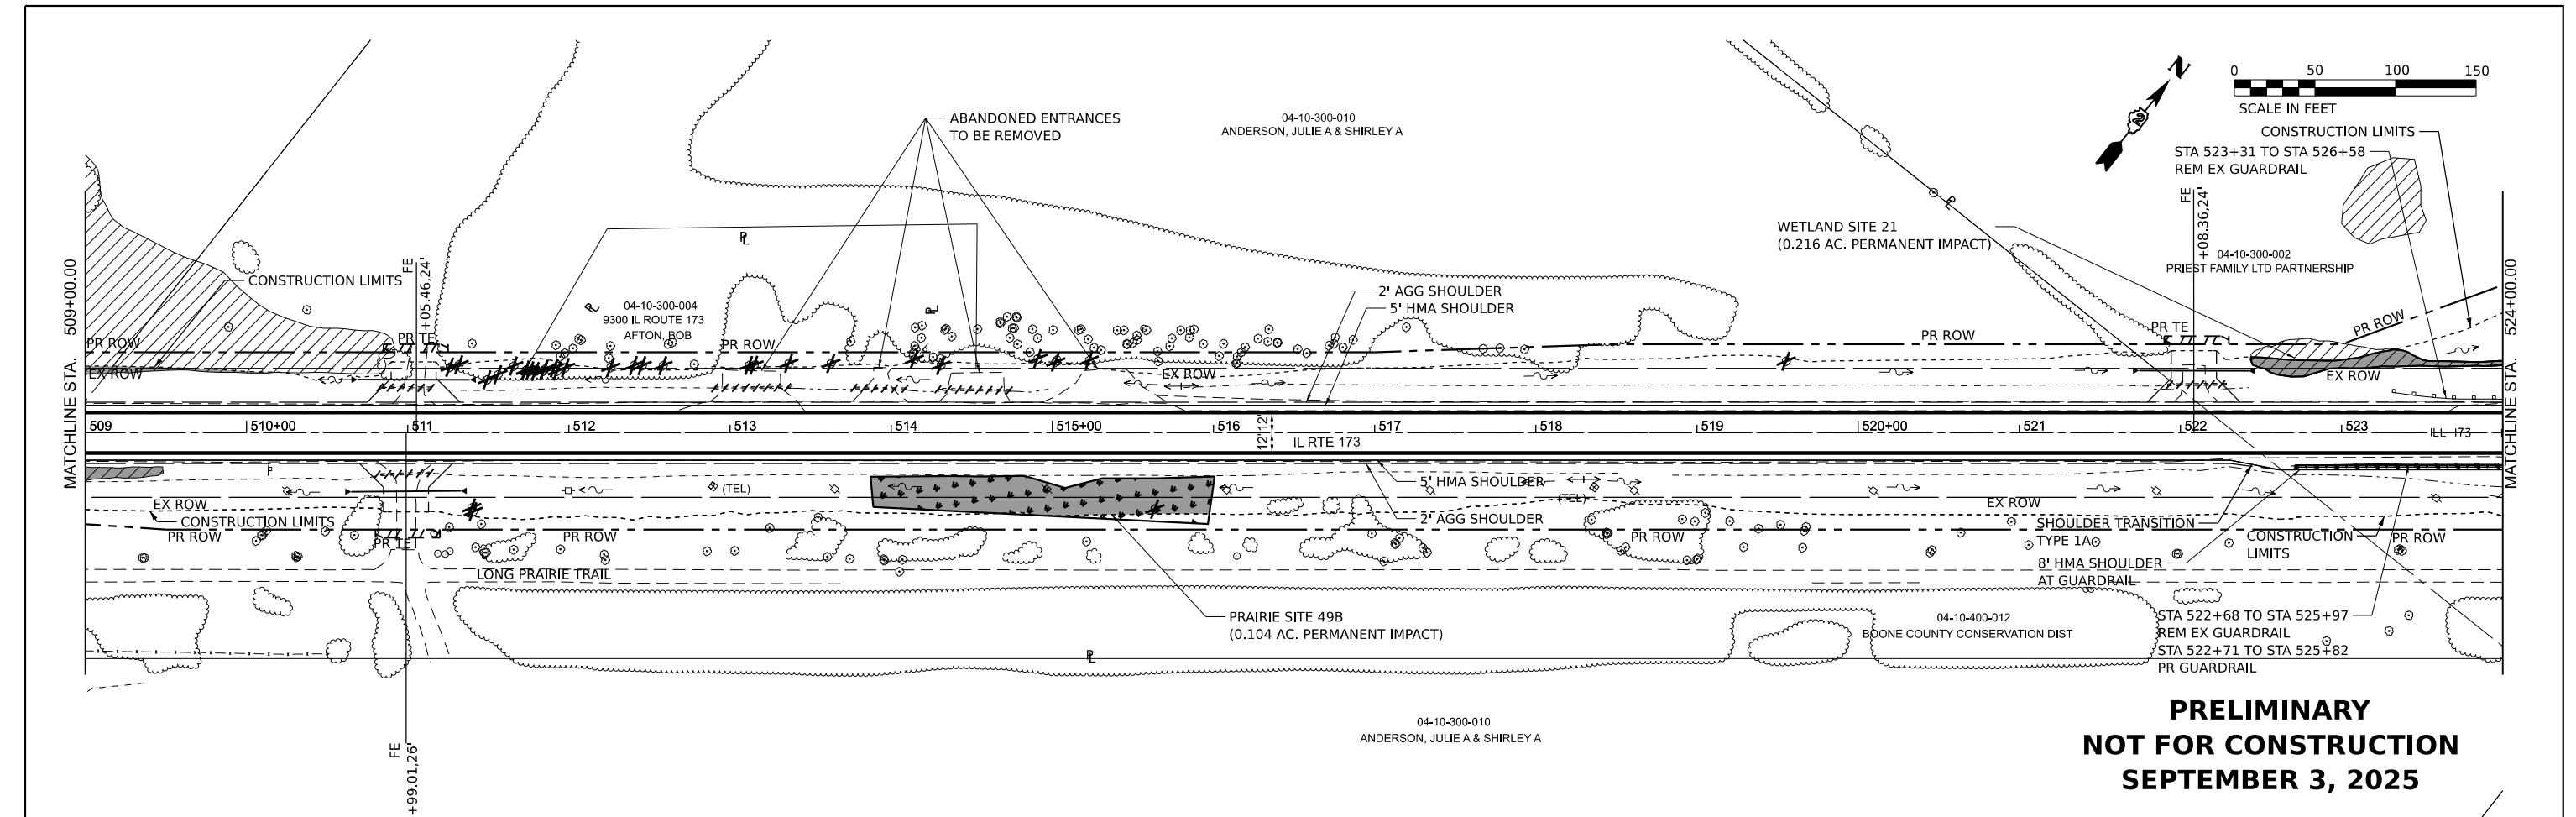


PRELIMINARY
NOT FOR CONSTRUCTION
SEPTEMBER 3, 2025

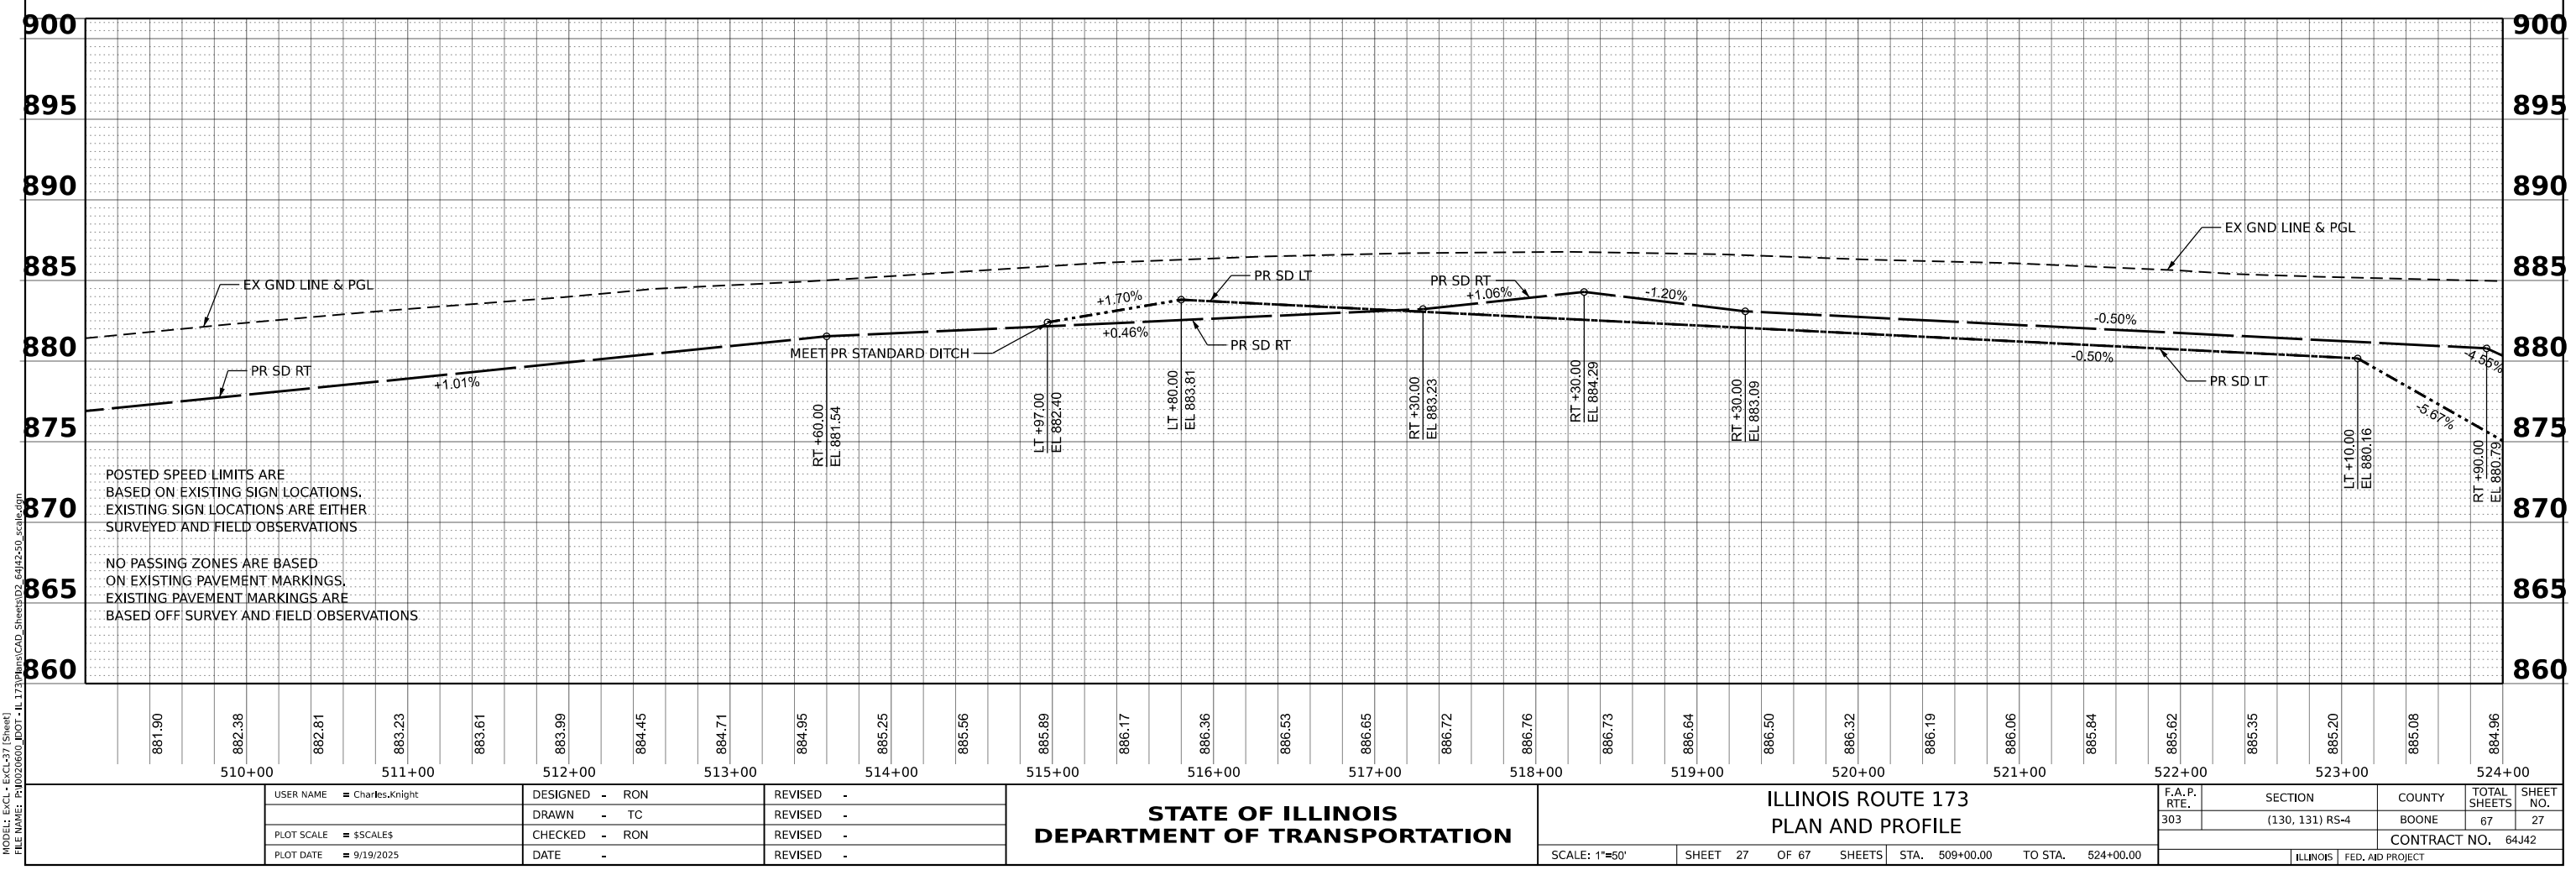

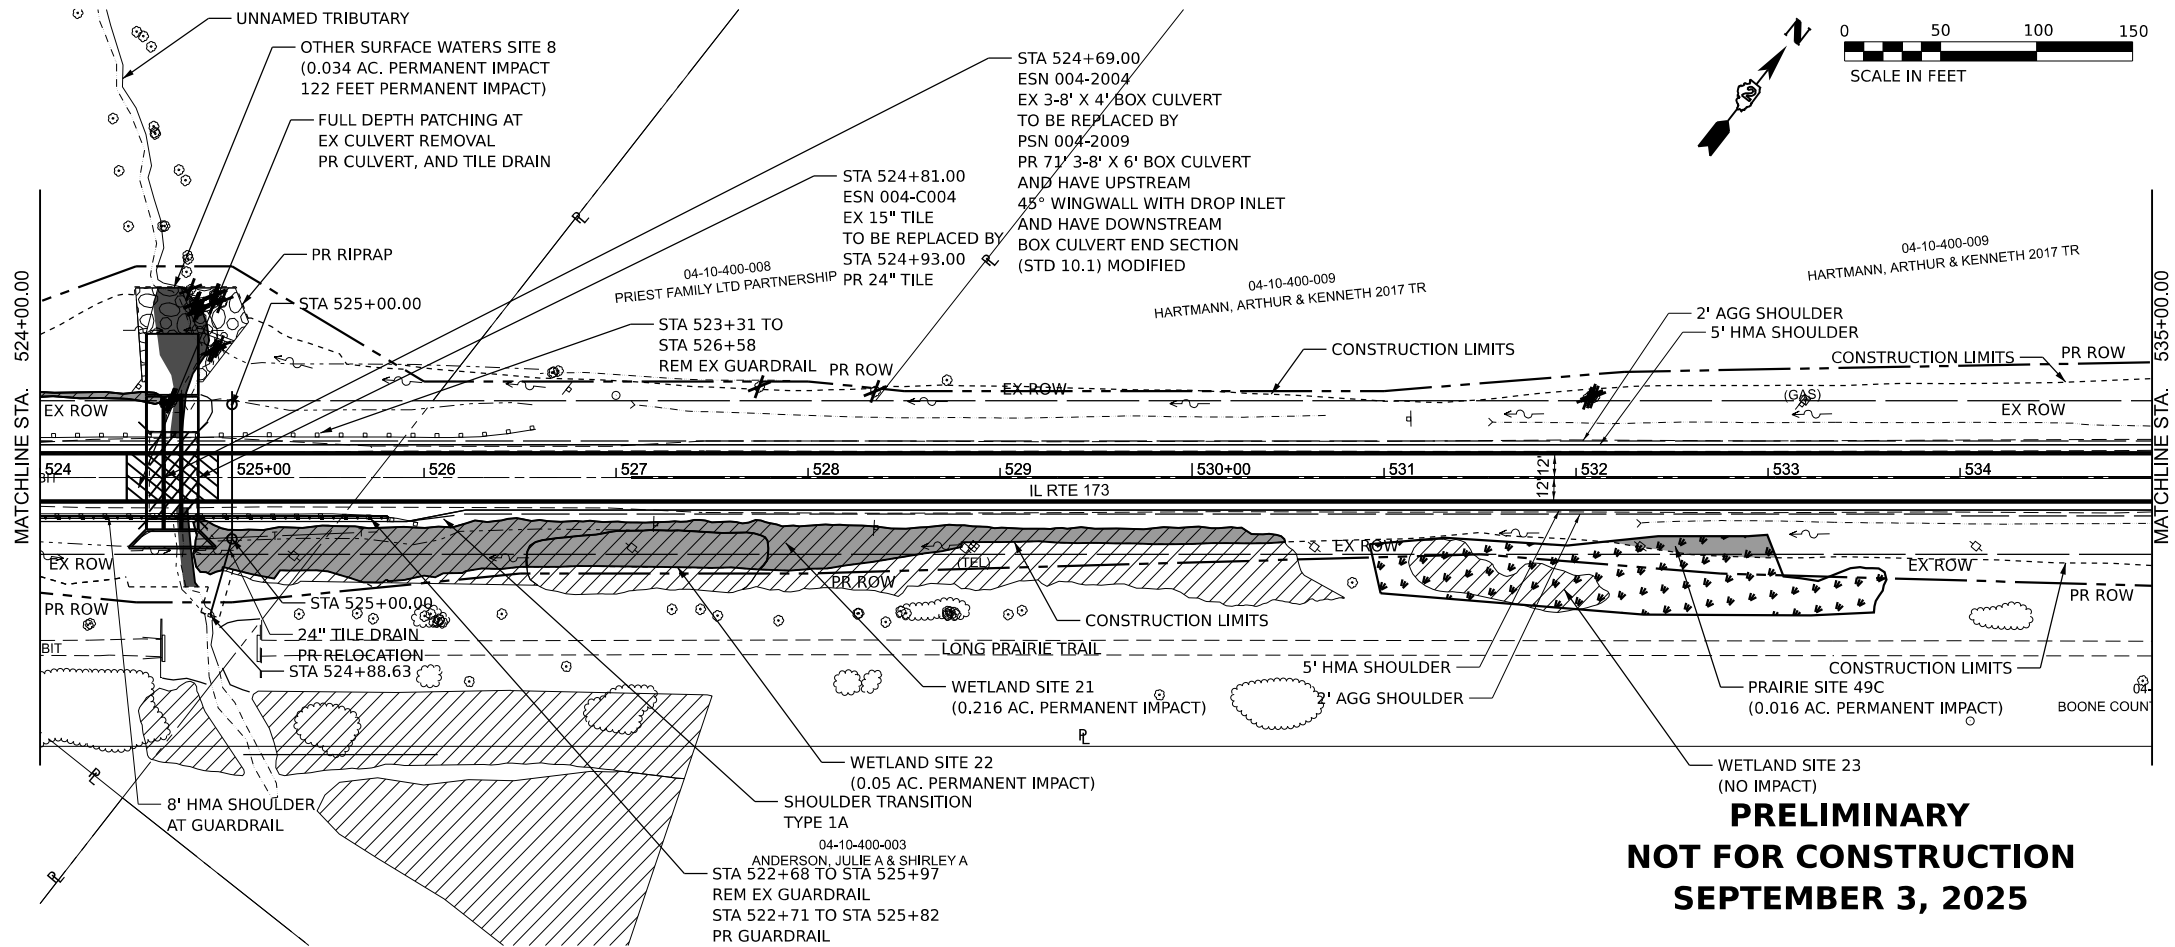

PRELIMINARY
NOT FOR CONSTRUCTION
SEPTEMBER 3, 2025

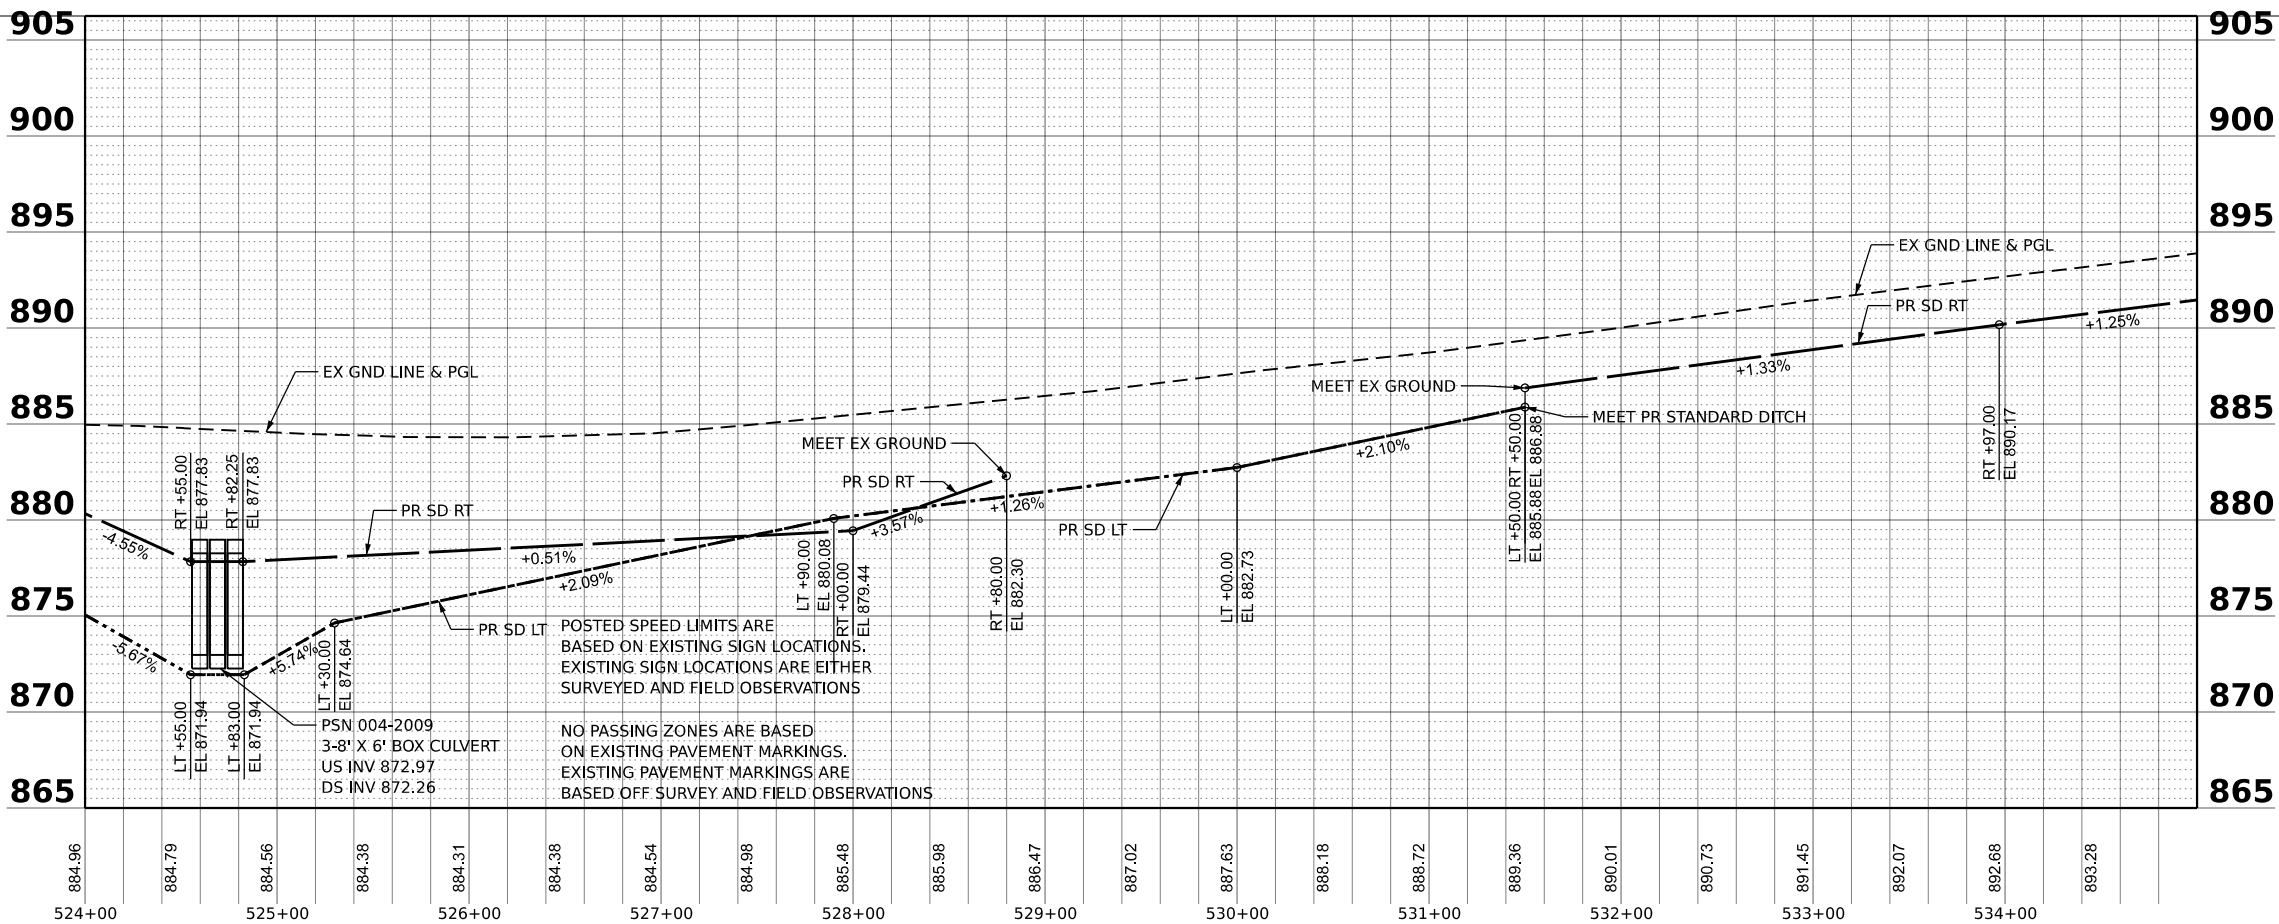


USER NAME = Charles.Knight	DESIGNED - RON	REVISED -
DRAWN - TC	REVISOR -	REVISOR -
PLOT SCALE = \$SCALE\$	CHECKED - RON	REVISOR -
PLOT DATE = 9/19/2025	DATE -	REVISOR -

STATE OF ILLINOIS
DEPARTMENT OF TRANSPORTATION


ILLINOIS ROUTE 173
PLAN AND PROFILE

SCALE: 1"=50' SHEET 28 OF 67 SHEETS STA. 524+00.00 TO STA. 535+00.00

F.A.P. RTE. 303	SECTION (130, 131) R5-4	COUNTY BOONE	TOTAL SHEETS 67	SHEET NO. 28
CONTRACT NO. 64J42				
ILLINOIS FED. AID PROJECT				

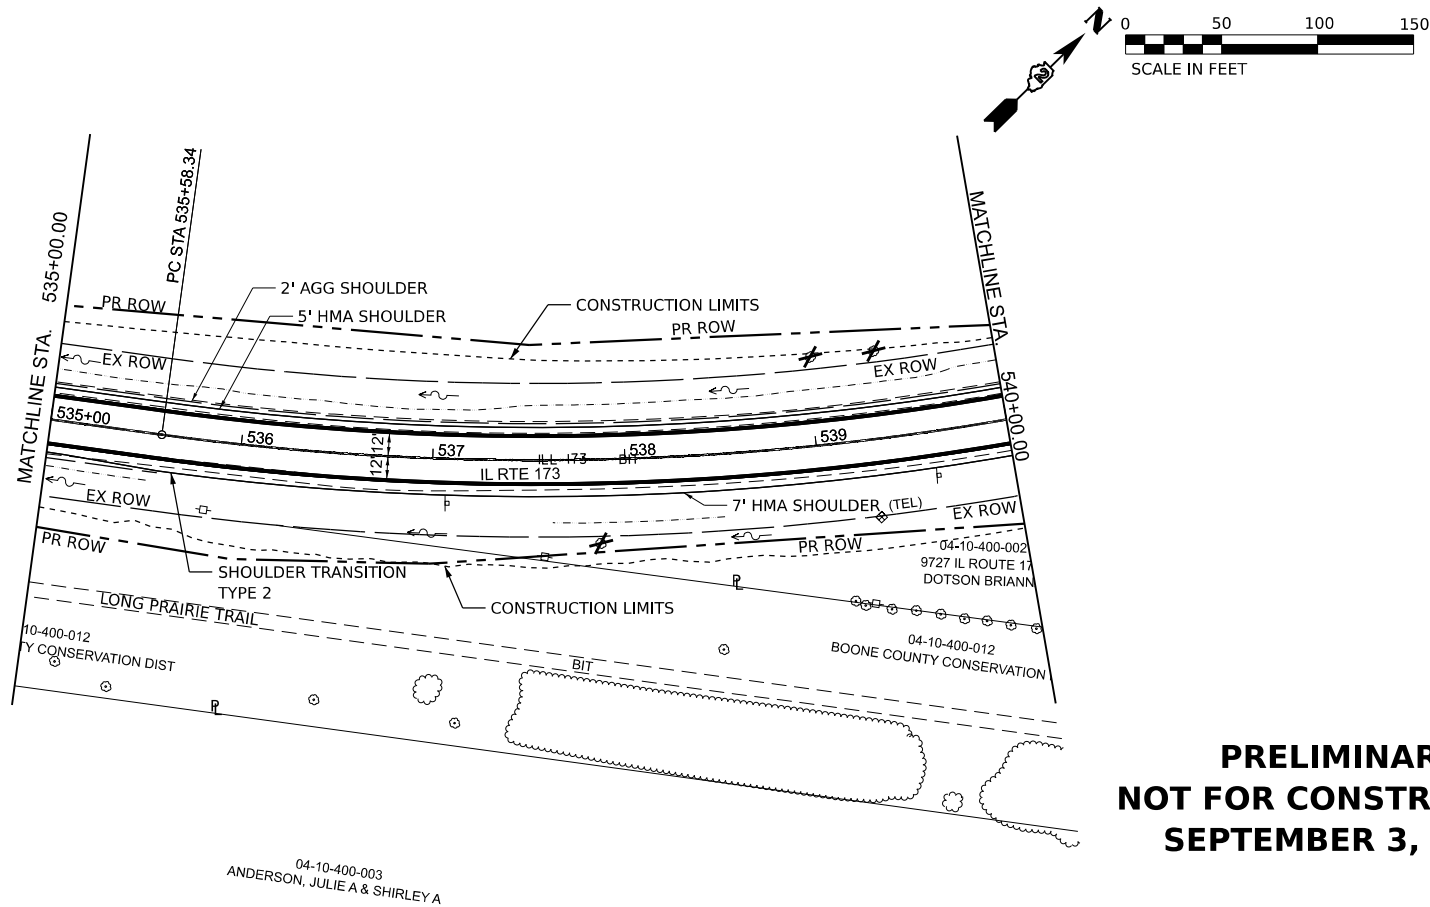

**PRELIMINARY
NOT FOR CONSTRUCTION
SEPTEMBER 3, 2025**

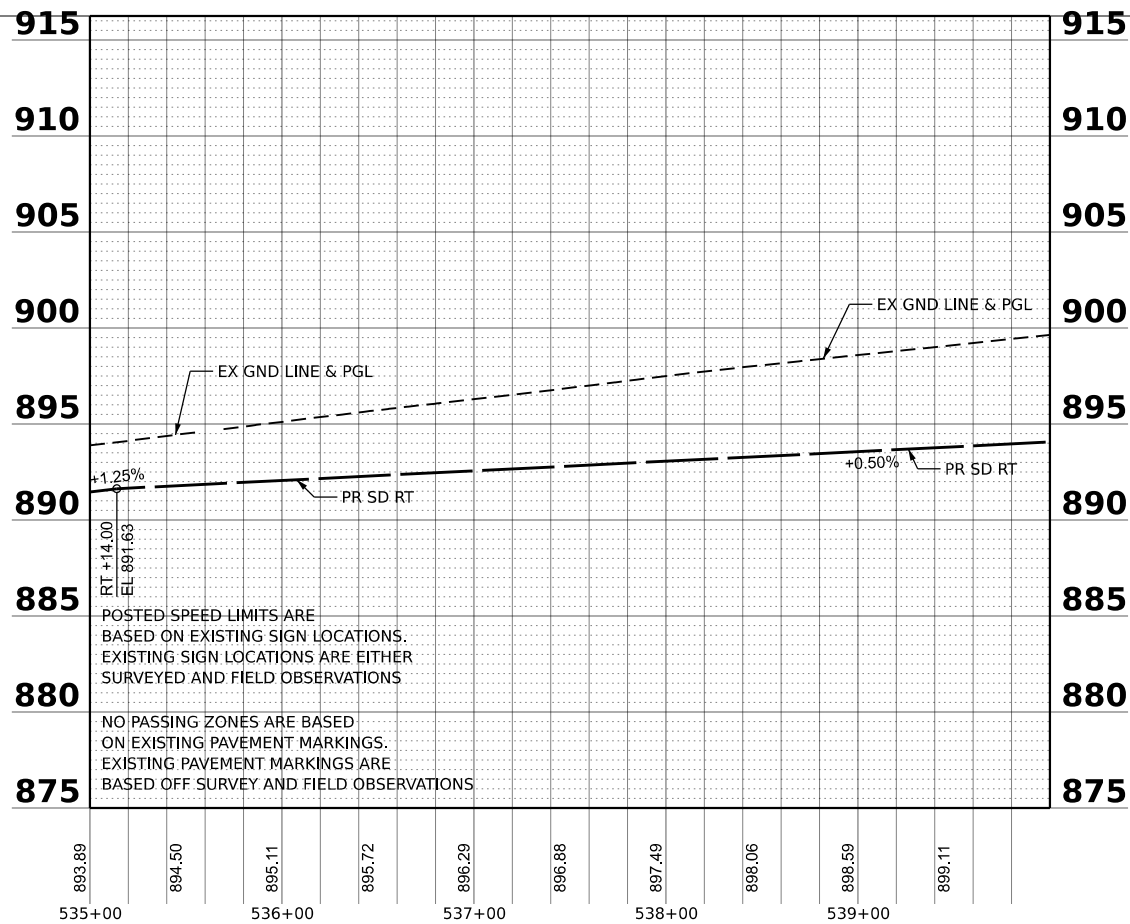


**STATE OF ILLINOIS
DEPARTMENT OF TRANSPORTATION**

**ILLINOIS ROUTE 173
PLAN AND PROFILE**


F.A.P. RTE.	SECTION	COUNTY	TOTAL SHEETS	SHEET NO.
303	(130, 131) R5-4	BOONE	67	29
CONTRACT NO. 64J42				
ILLINOIS FED. AID PROJECT				

SCALE: 1"=50' SHEET 29 OF 67 SHEETS STA. 535+00.00 TO STA. 540+00.00

MODEL: E:\CL\p1m\1 [Sheet]
FILE NAME: P1020600_DOT-IL173PlanCAD_Sheets\02_64J4250_scale.dgn

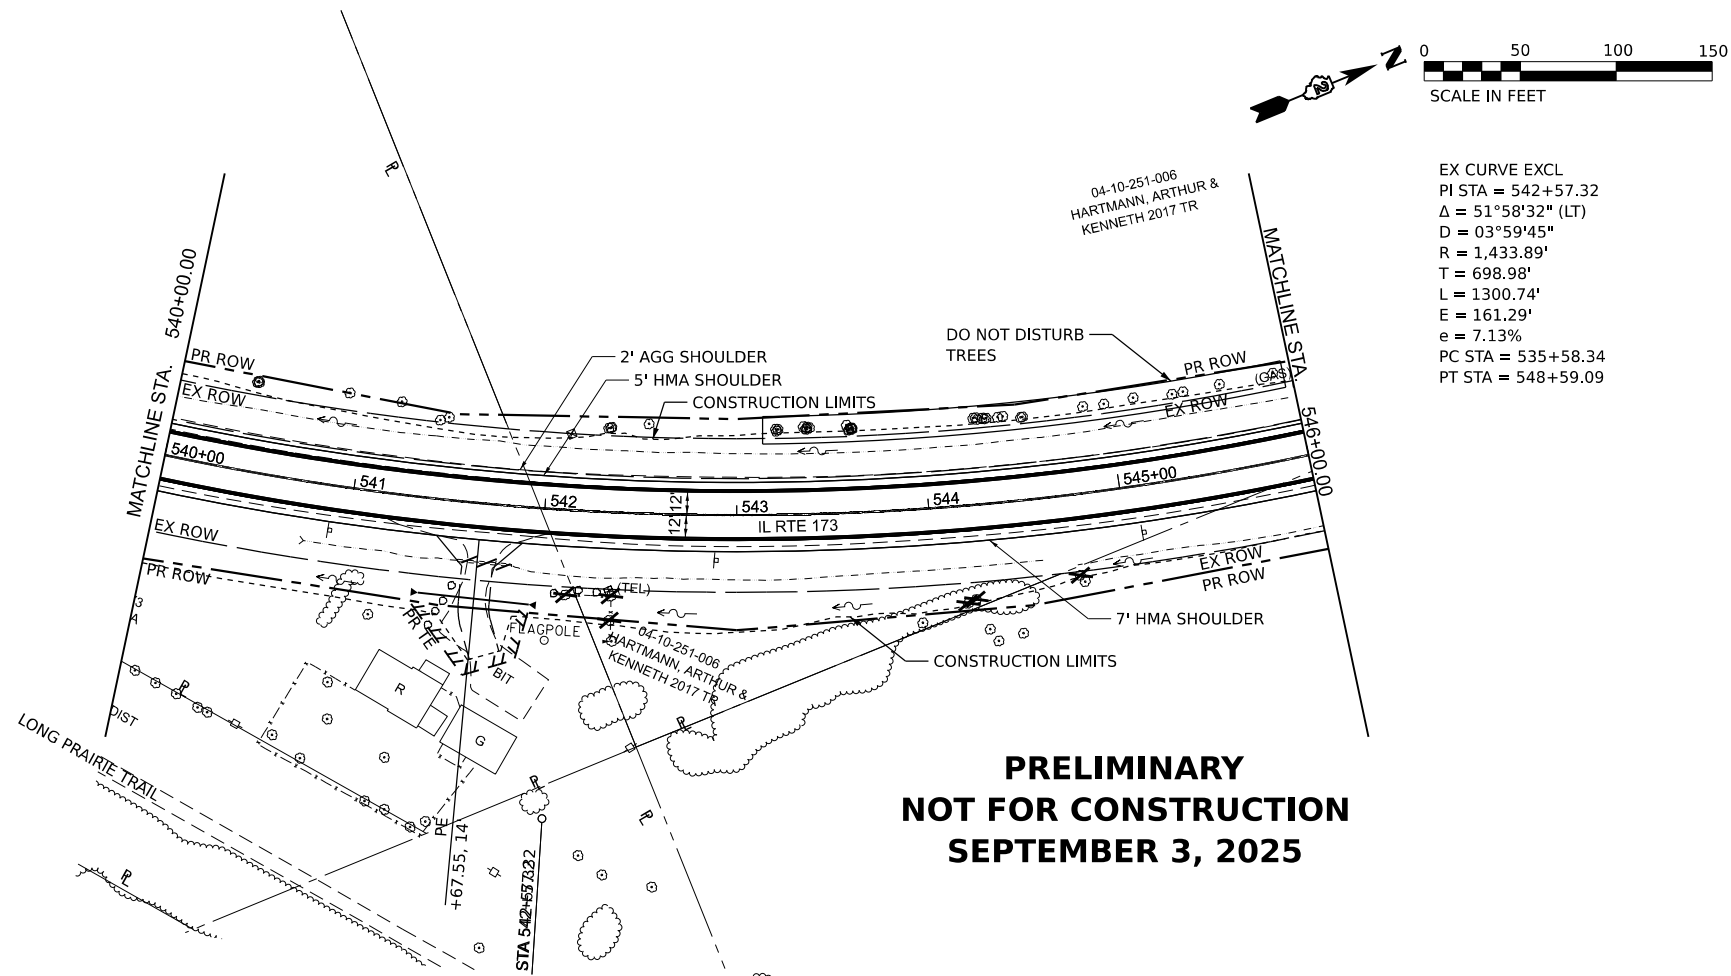

EX CURVE EXCL
PI STA = 542+57.32
 $\Delta = 51^\circ 58' 32''$ (LT)
D = 03°59'45"
R = 1,433.89'
T = 698.98'
L = 1300.74'
E = 161.29'
e = 7.13%
PC STA = 535+58.34
PT STA = 548+59.09

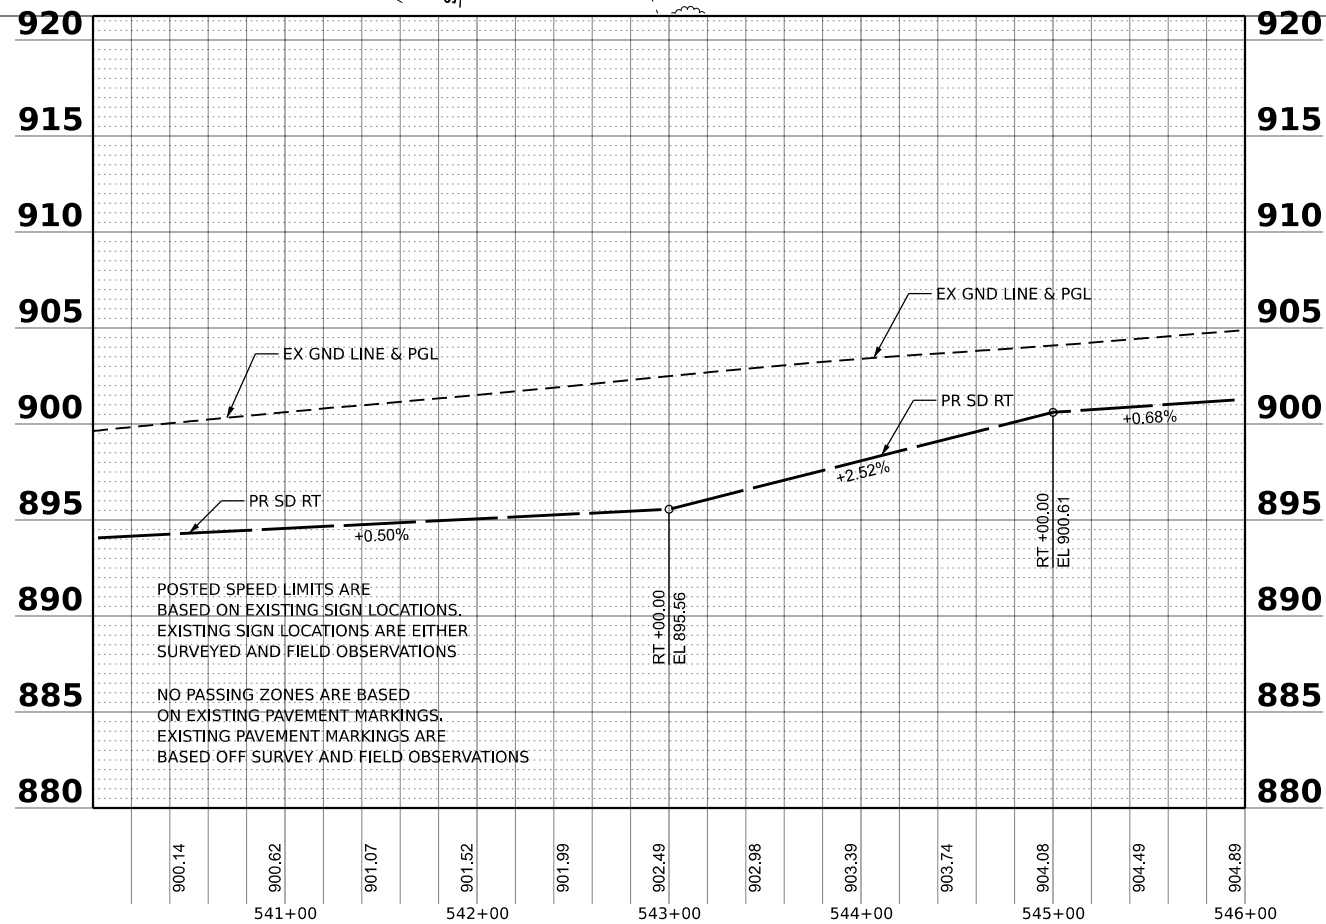


STATE OF ILLINOIS
DEPARTMENT OF TRANSPORTATION

ILLINOIS ROUTE 173
PLAN AND PROFILE


SCALE: 1"=50' SHEET 30 OF 67 SHEETS STA. 540+00.00 TO STA. 546+00.00

F.A.P. RTE.	SECTION	COUNTY	TOTAL SHEETS	SHEET NO.
303	(130, 131) R5-4	BOONE	67	30
CONTRACT NO. 64J42				
ILLINOIS FED. AID PROJECT				

MODEL: EXCL - Rte 173 (Sheet)
FILE NAME: P:\020460\DOT-IL 173\Plans\CAD_Sheets\02_64J42-50_scale.dgn

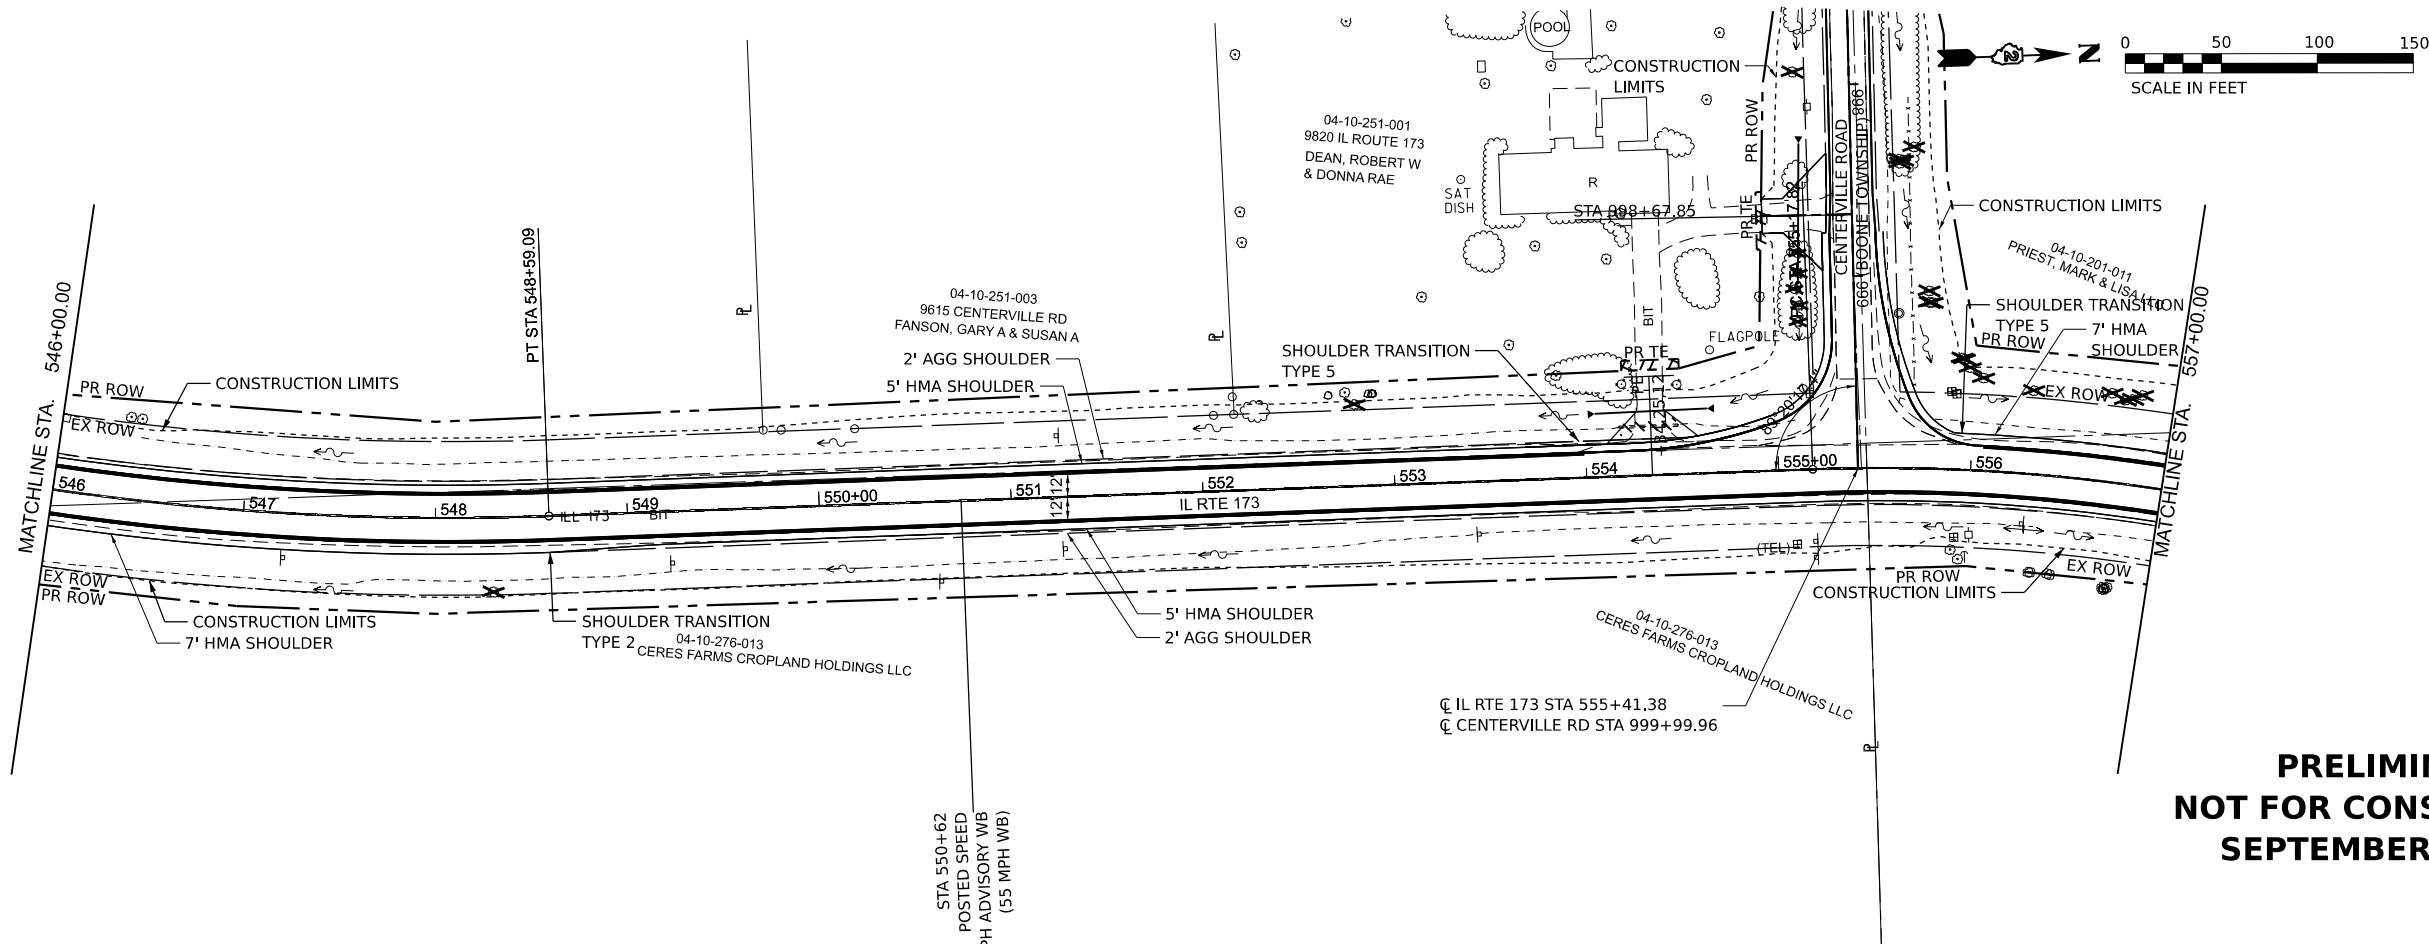

PRELIMINARY
NOT FOR CONSTRUCTION
SEPTEMBER 3, 2025

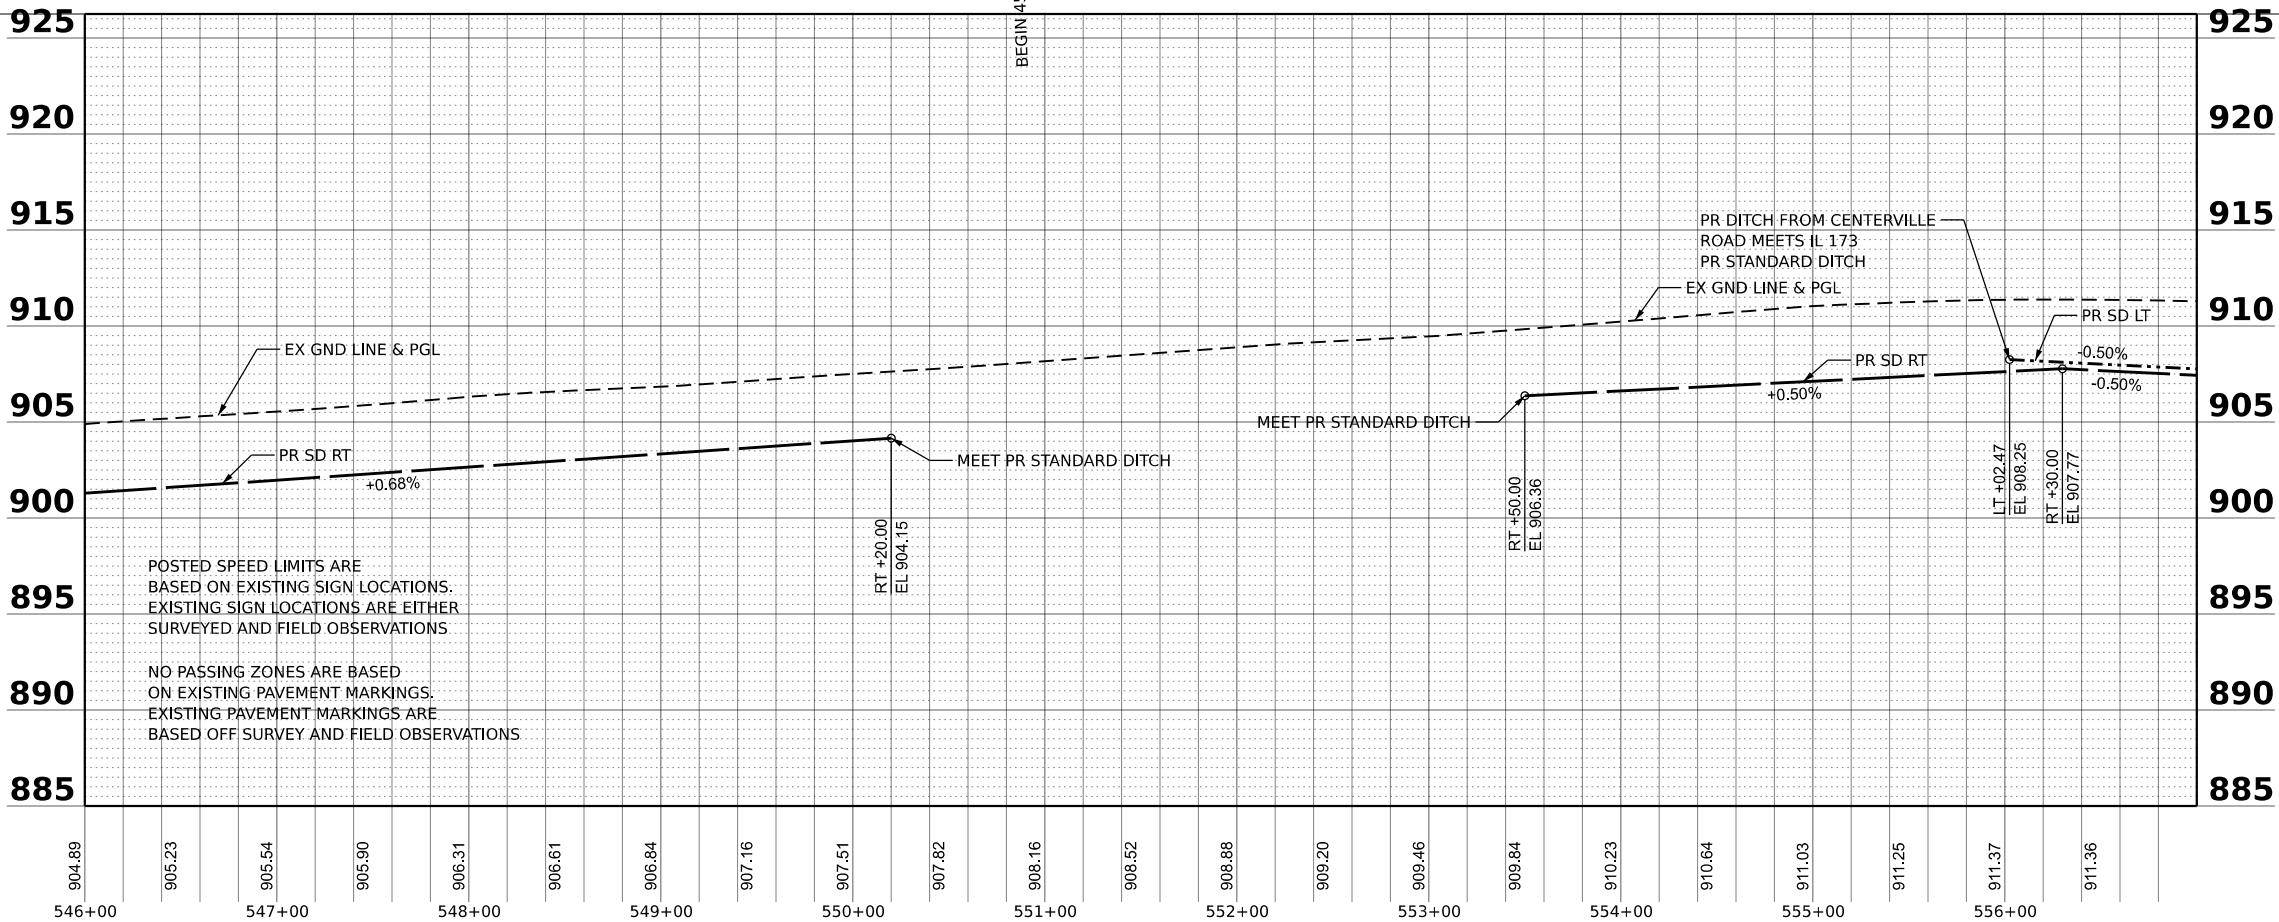


STATE OF ILLINOIS
DEPARTMENT OF TRANSPORTATION

ILLINOIS ROUTE 173
PLAN AND PROFILE


SCALE: 1"=50' SHEET 31 OF 67 SHEETS STA. 546+00.00 TO STA. 557+00.00

F.A.P. RTE.	SECTION	COUNTY	TOTAL SHEETS	SHEET NO.
303	(130, 131) R5-4	BOONE	67	31
CONTRACT NO. 64J42				
ILLINOIS FED. AID PROJECT				

MODEL: E:\CL-E\CL-40 (Sheet)
FILE NAME: P:\020600\DOT-IL 173\Plans\CAD_Sheets\02_64J42-50_scale.dgn

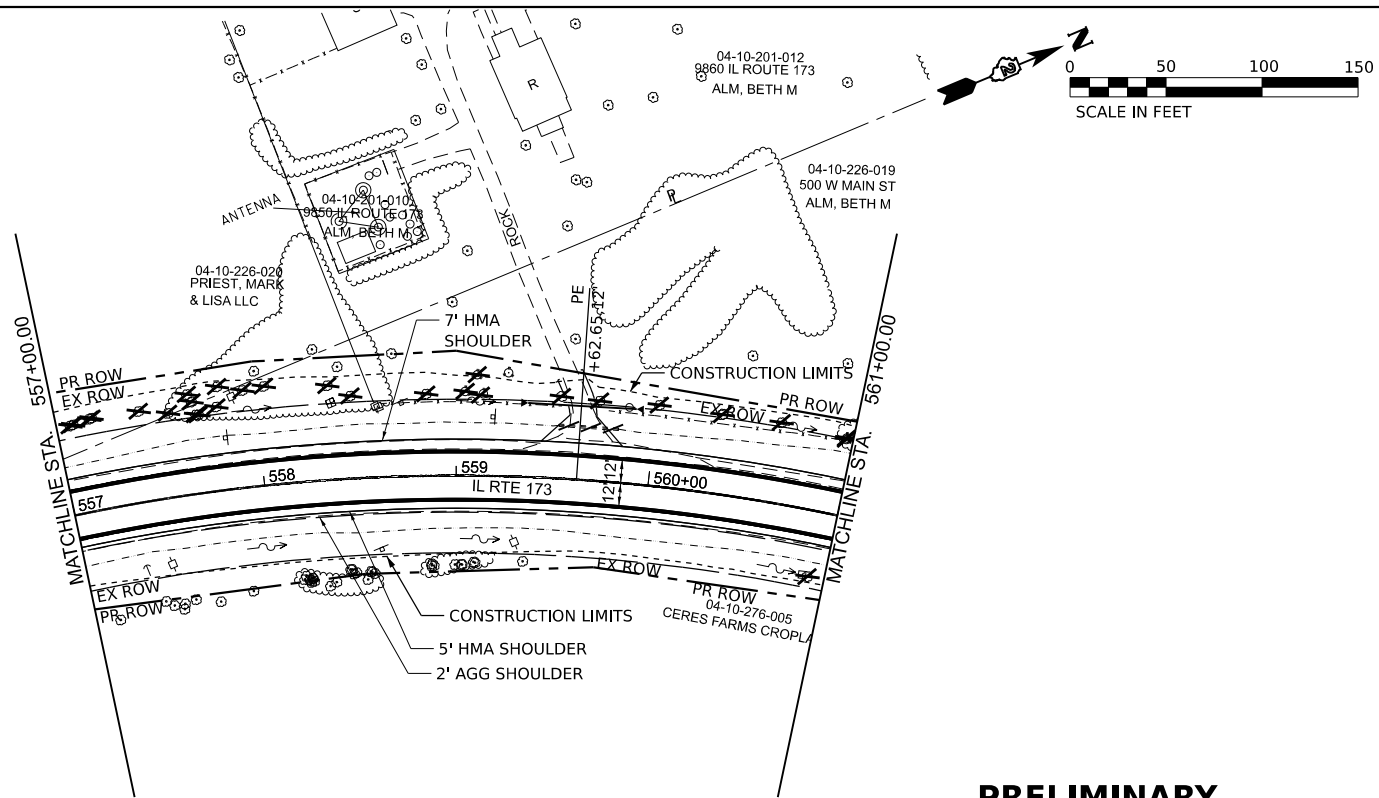

**PRELIMINARY
NOT FOR CONSTRUCTION
SEPTEMBER 3, 2025**

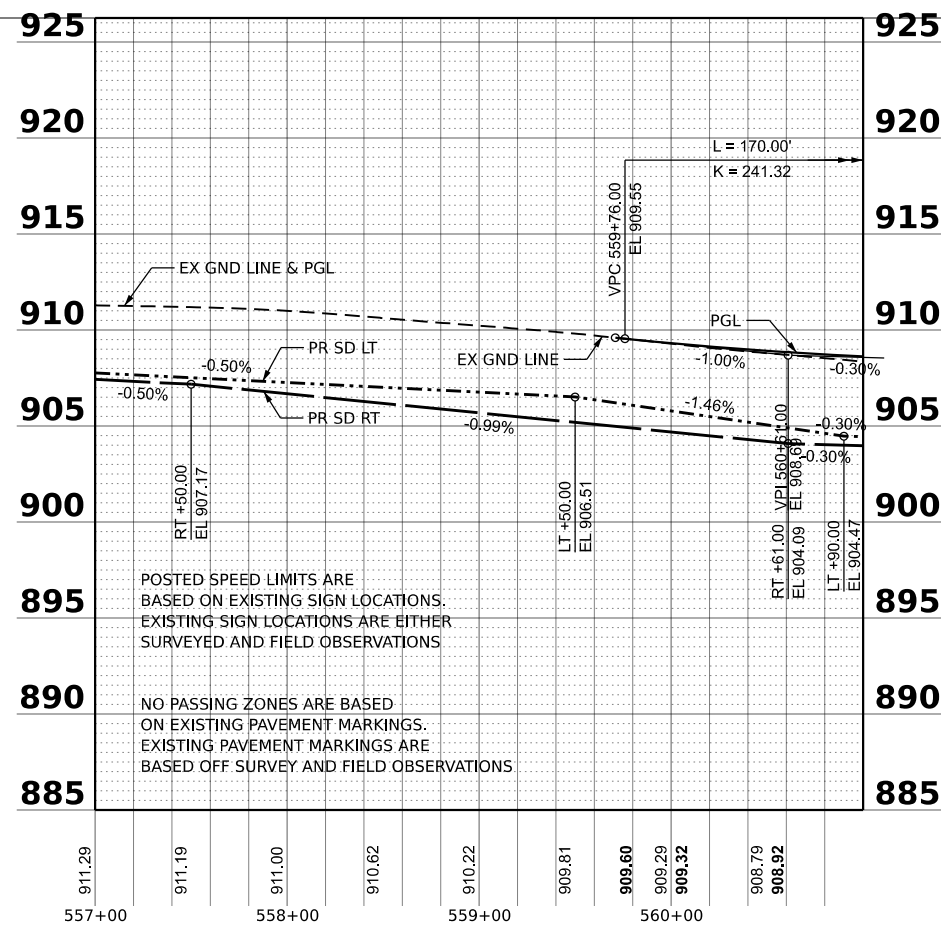


**STATE OF ILLINOIS
DEPARTMENT OF TRANSPORTATION**


**ILLINOIS ROUTE 173
PLAN AND PROFILE**

SCALE: 1"=50' SHEET 32 OF 67 SHEETS STA. 557+00.00 TO STA. 561+00.00

F.A.P. RTE.	SECTION	COUNTY	TOTAL SHEETS	SHEET NO.
303	(130, 131) R5-4	BOONE	67	32
CONTRACT NO. 64J42				
ILLINOIS FED. AID PROJECT				

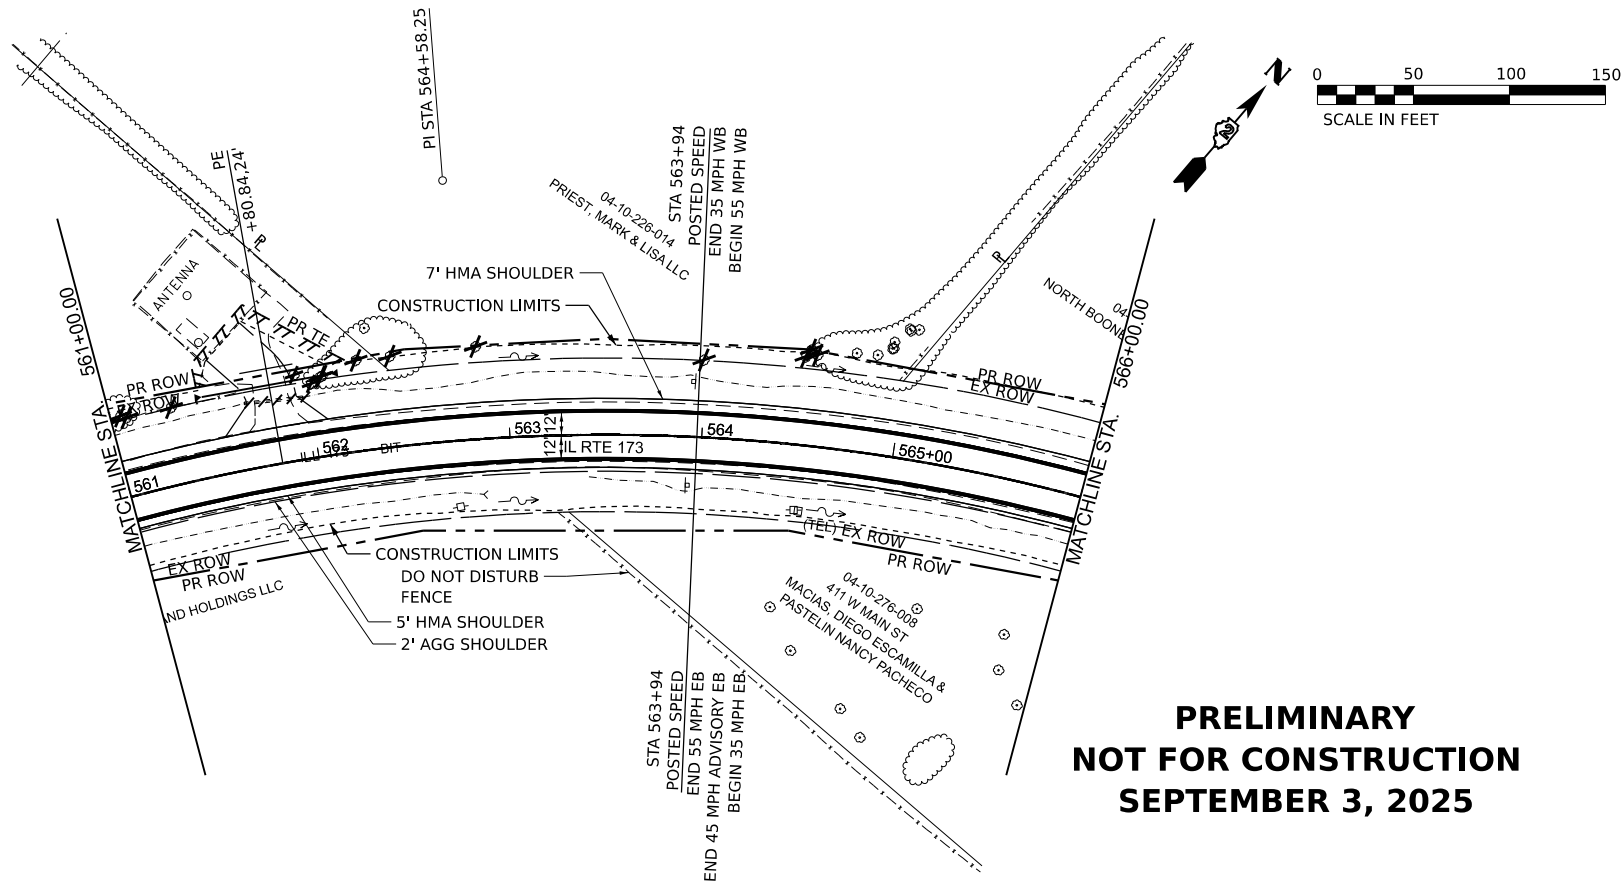

**PRELIMINARY
NOT FOR CONSTRUCTION
SEPTEMBER 3, 2025**

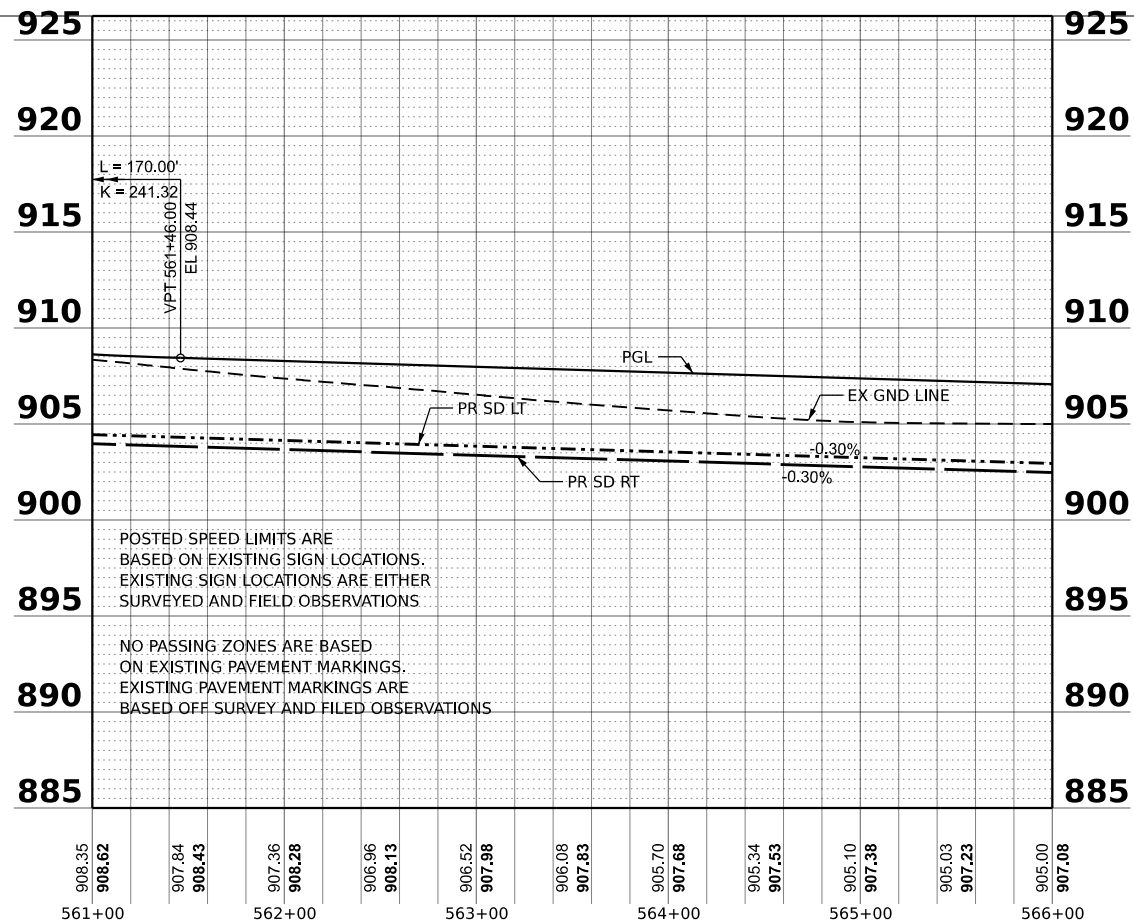

POSTED SPEED LIMITS ARE
BASED ON EXISTING SIGN LOCATIONS.
EXISTING SIGN LOCATIONS ARE EITHER
SURVEYED AND FIELD OBSERVATIONS

NO PASSING ZONES ARE BASED
ON EXISTING PAVEMENT MARKINGS.
EXISTING PAVEMENT MARKINGS ARE
BASED OFF SURVEY AND FILED OBSERVATIONS

**STATE OF ILLINOIS
DEPARTMENT OF TRANSPORTATION**


**ILLINOIS ROUTE 173
PLAN AND PROFILE**

SCALE: 1"=50' SHEET 33 OF 67 SHEETS STA. 561+00.00 TO STA. 566+00.00


F.A.P. RTE.	SECTION	COUNTY	TOTAL SHEETS	SHEET NO.
303	(130, 131) R5-4	BOONE	67	33
CONTRACT NO. 64J42				
ILLINOIS FED. AID PROJECT				

USER NAME = Charles.Knight	DESIGNED - RON	REVISED -
	DRAWN - TC	REVISED -
PLOT SCALE = \$SCALE\$	CHECKED - RON	REVISED -
PLOT DATE = 9/19/2025	DATE -	REVISED -

MODEL: E:\CL-2 (Sheet)
FILE NAME: P:\020660.DOT-IL173\BnsCAD_Sheets\02_64J42-20_scale.dgn

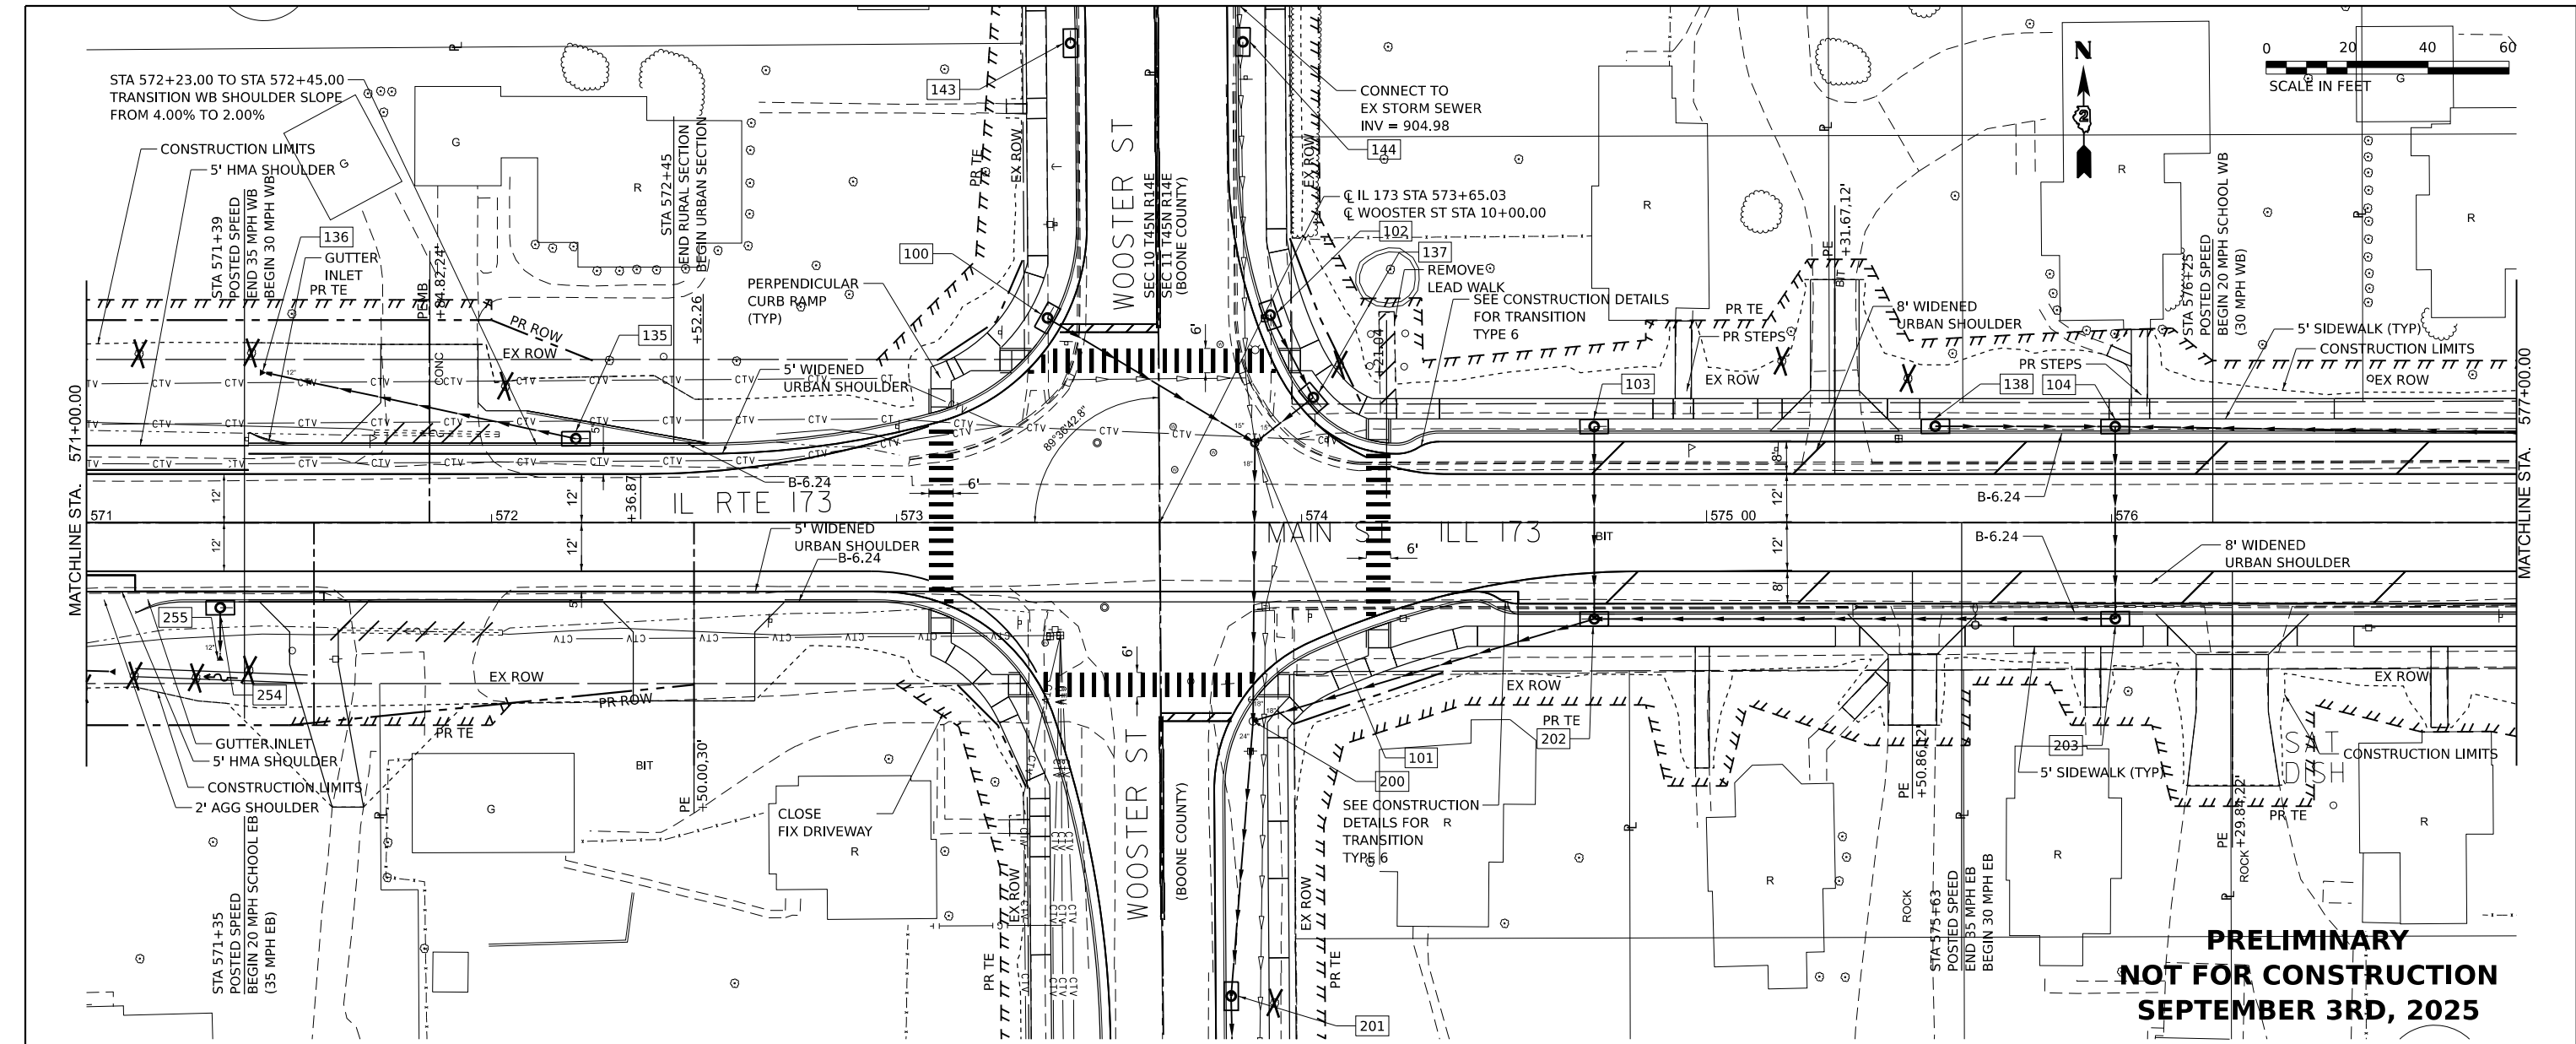

PRELIMINARY
NOT FOR CONSTRUCTION
SEPTEMBER 3RD, 2025

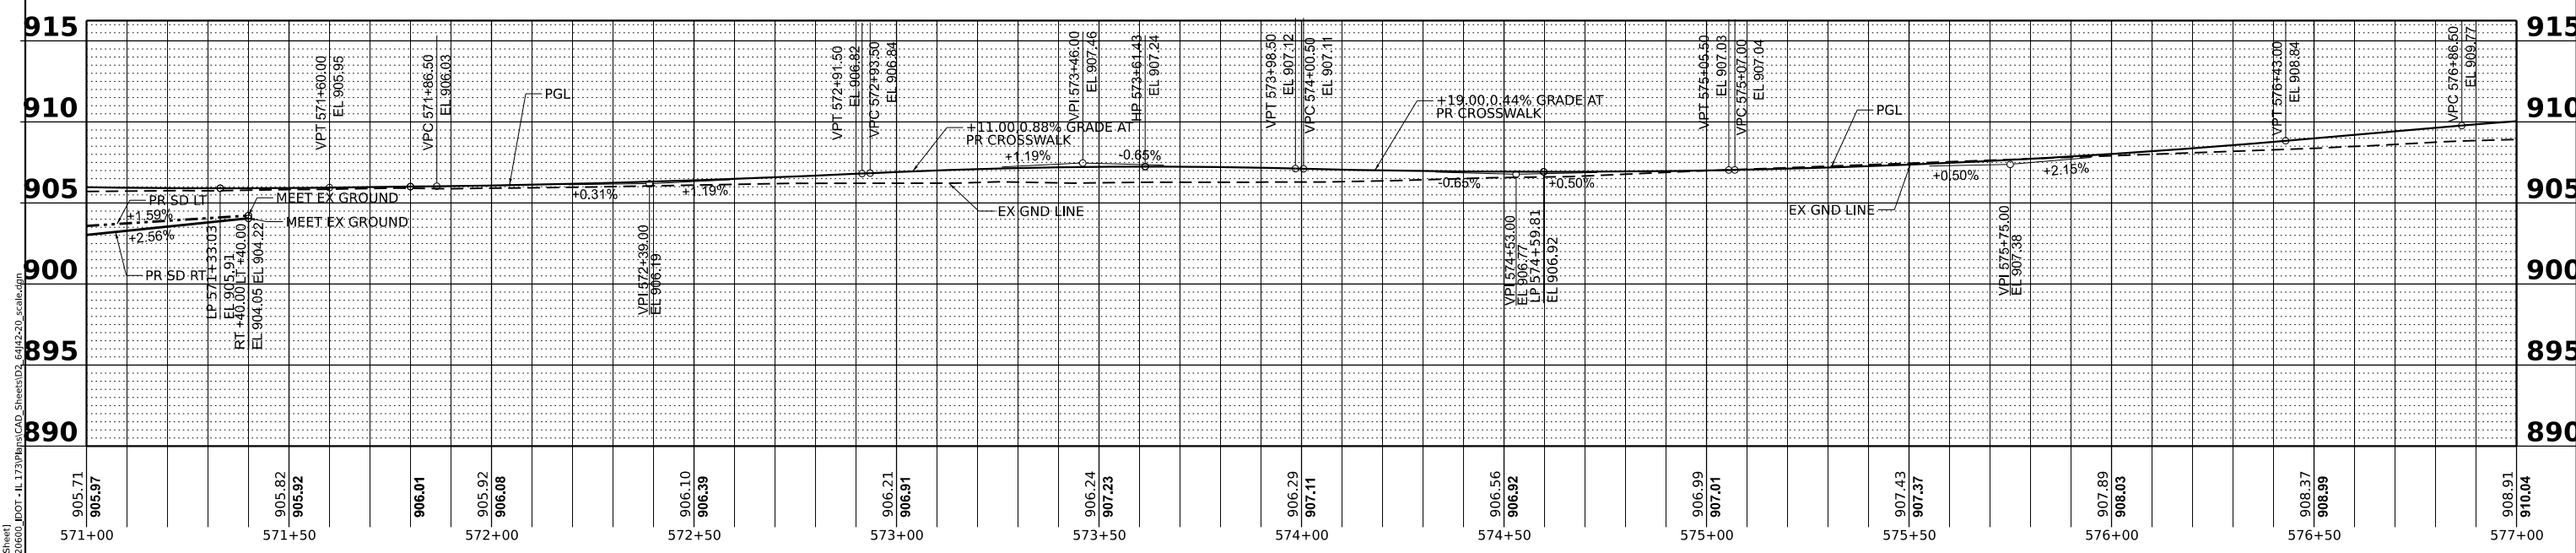


USER NAME = MMote	DESIGNED - RON	REVISED -
PLOT SCALE = \$SCALE\$	DRAWN - TC	REVISED -
PLOT DATE = 9/19/2025	CHECKED - RON	REVISED -
	DATE -	REVISED -

STATE OF ILLINOIS
DEPARTMENT OF TRANSPORTATION

ILLINOIS ROUTE 173 (CAPRON)
PLAN AND PROFILE
SCALE: 1"=20'
SHEET 35 OF 67 SHEETS
STA. 571+00.00 TO STA. 577+00.00

F.A.P. RTE. 303	SECTION (130, 131) RS-4	COUNTY BOONE	TOTAL SHEETS 67	SHEET NO. 35
CONTRACT NO. 64J42				
ILLINOIS FED. AID PROJECT				

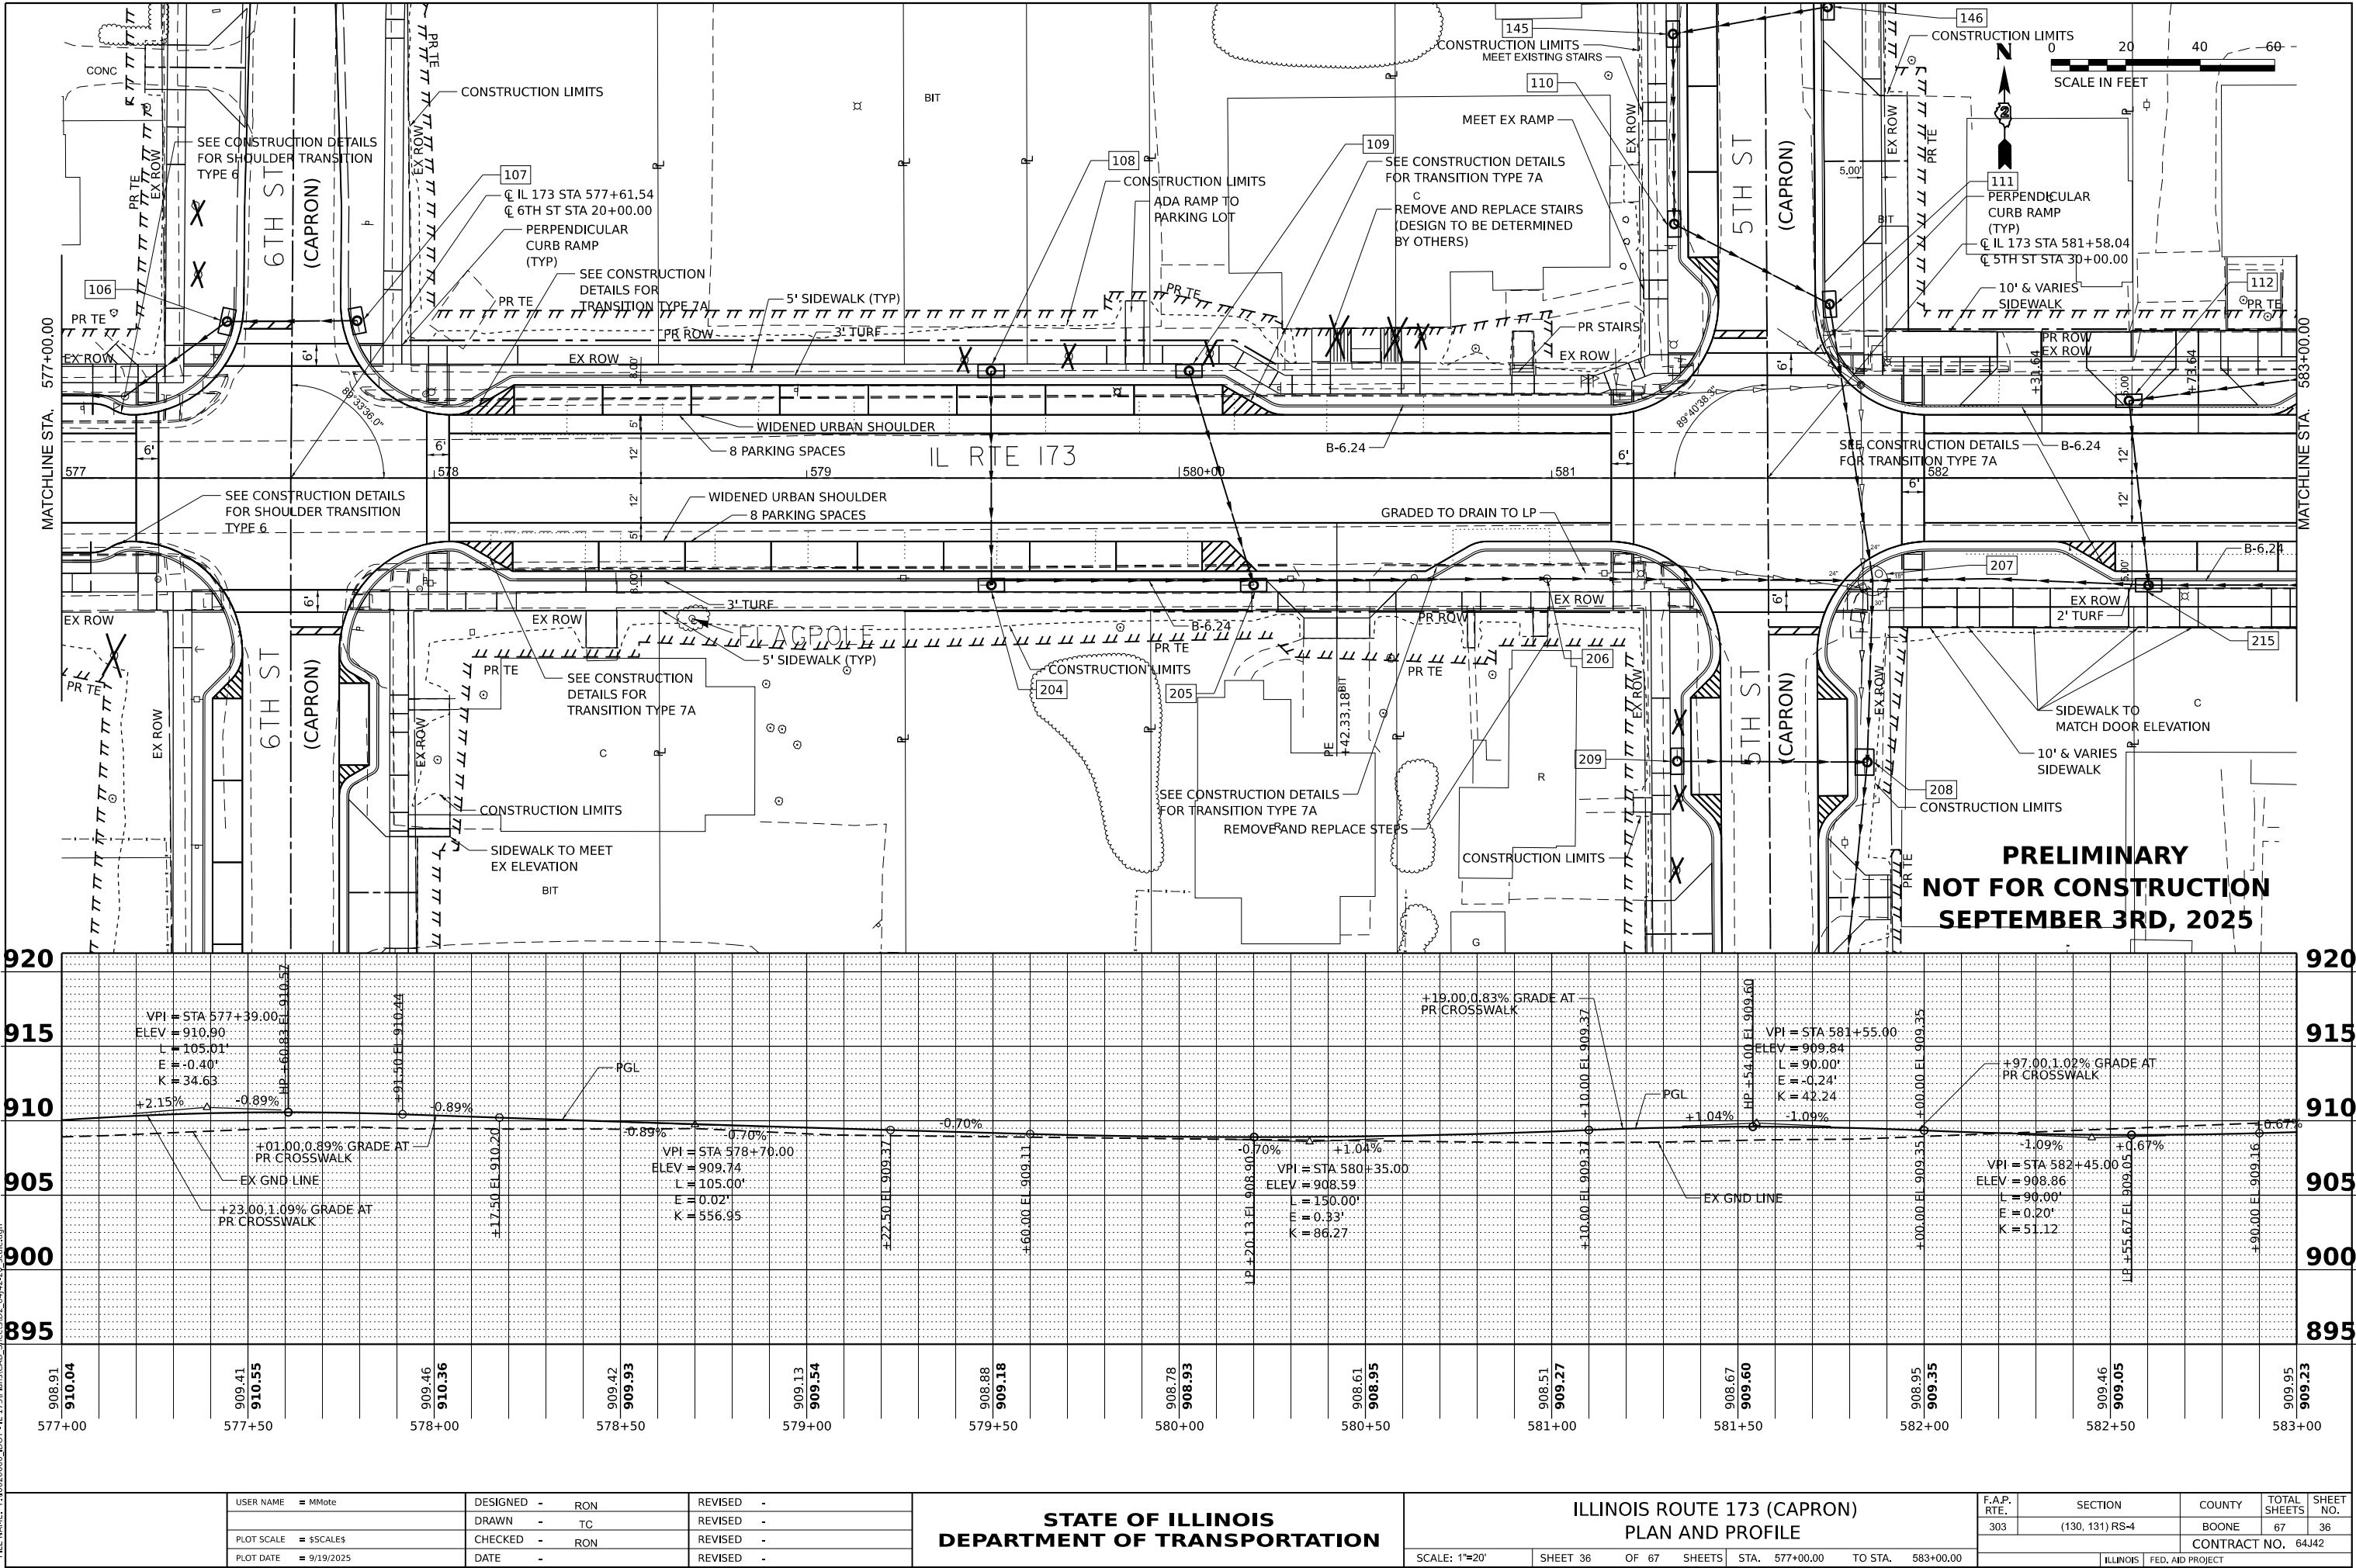

STATE OF ILLINOIS
DEPARTMENT OF TRANSPORTATION


ILLINOIS ROUTE 173 (CAPRON)
PLAN AND PROFILE

F.A.P. RTE.	SECTION	COUNTY	TOTAL SHEETS	SHEET NO.
303	(130, 131) RS-4	BOONE	67	36
CONTRACT NO. 64J42				
ILLINOIS FED. AID PROJECT				


USER NAME = MMote	DESIGNED - RON	REVISED -
PLOT SCALE = \$SCALE\$	DRAWN - TC	REVISED -
PLOT DATE = 9/19/2025	CHECKED - RON	REVISED -
	DATE -	REVISED -

SCALE: 1"=20' SHEET 36 OF 67 SHEETS STA. 577+00.00 TO STA. 583+00.00

MODEL: E:\CL-3 (Sheet)
FILE NAME: P:\020660.DOT-IL 173\BnsCAD_Sheets\02_64J42\20_scale.dgn

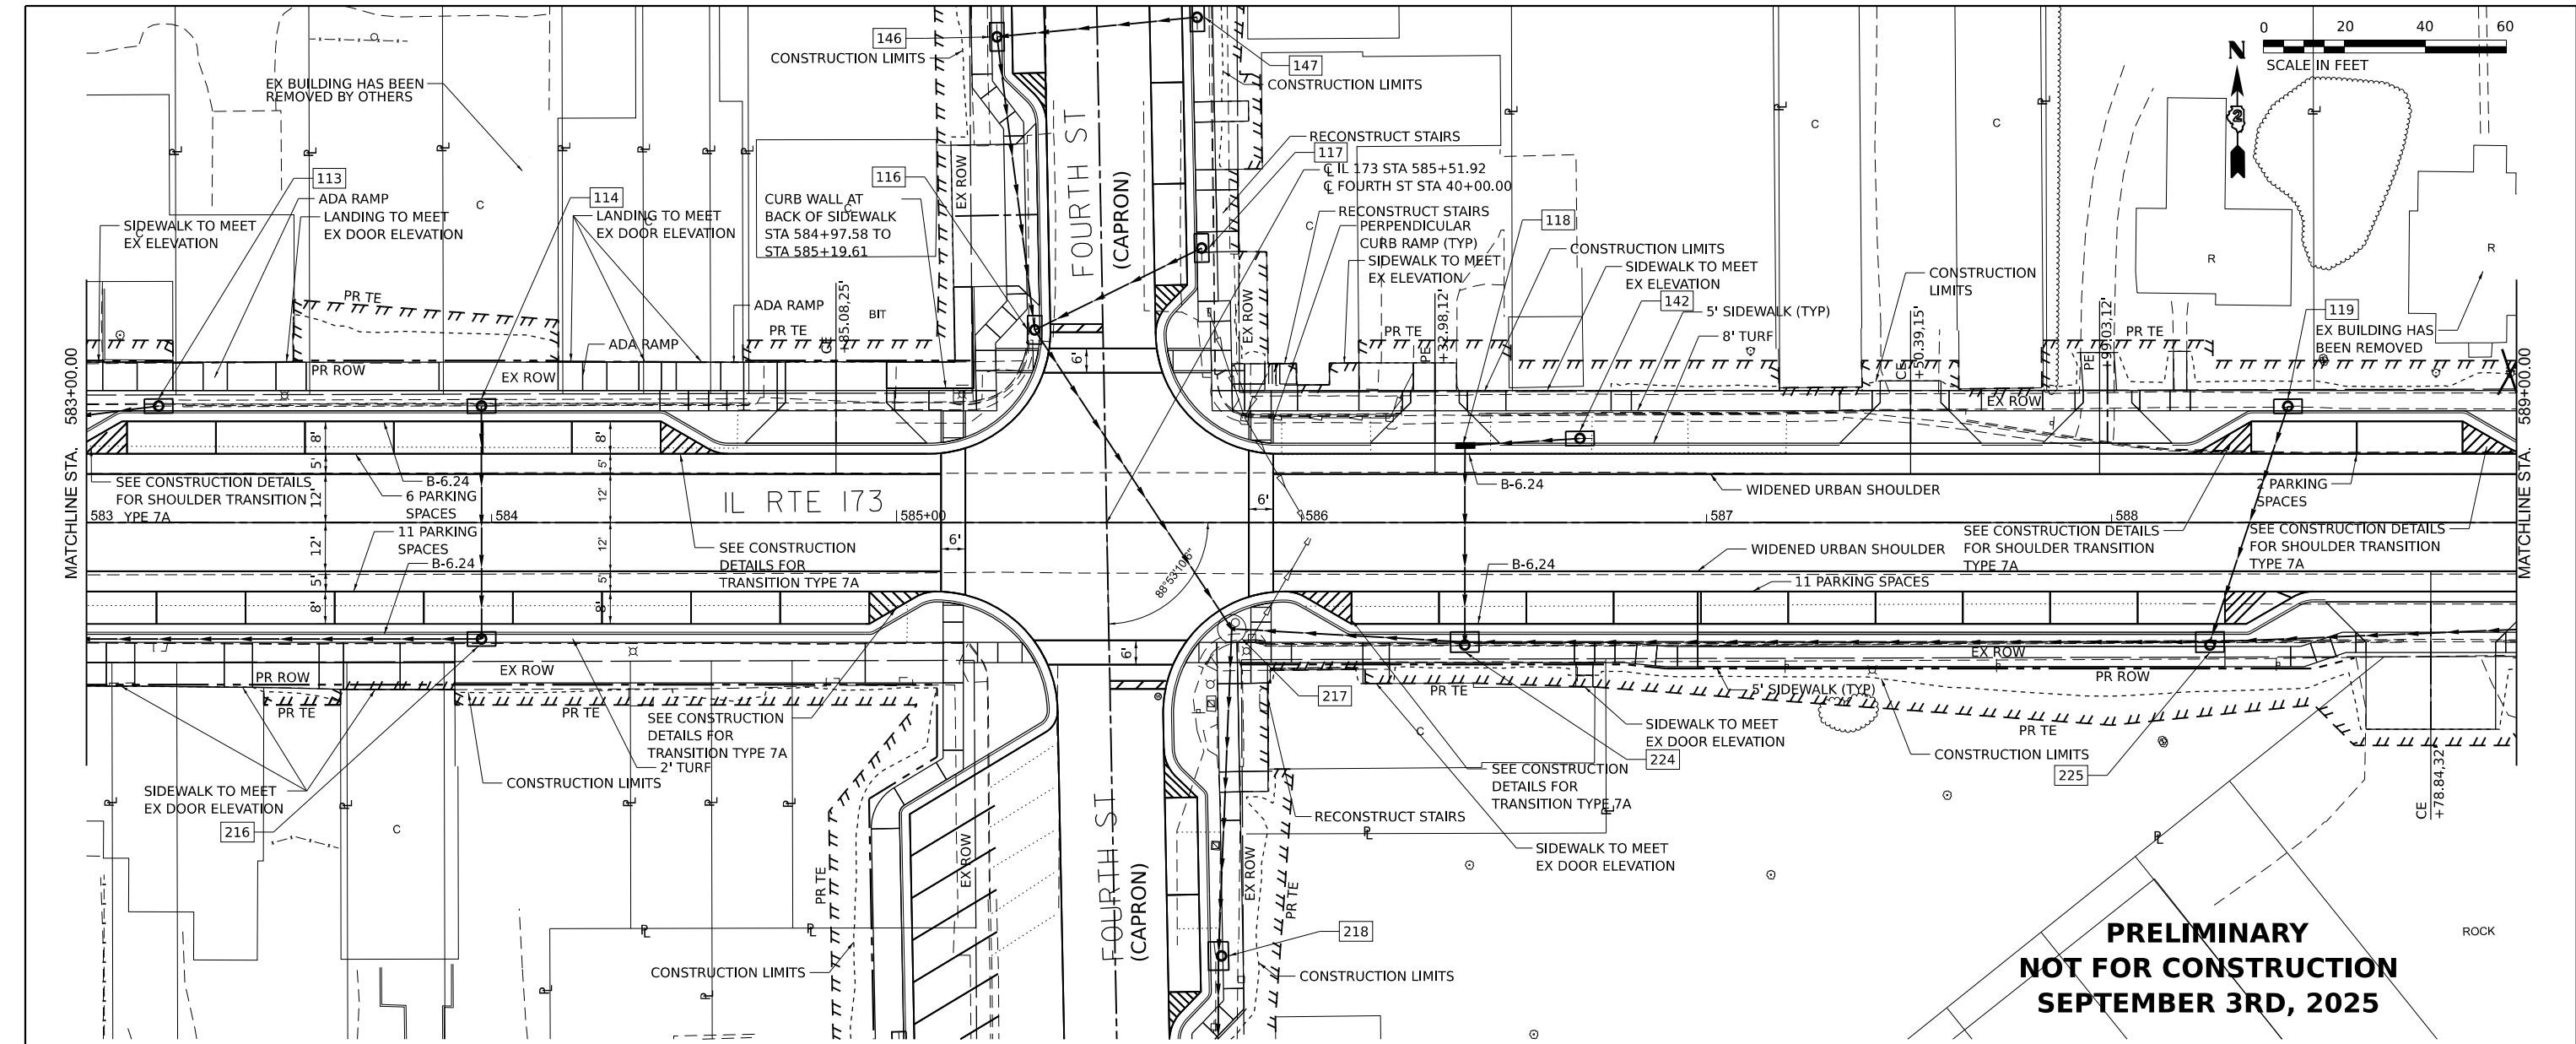

**PRELIMINARY
NOT FOR CONSTRUCTION
SEPTEMBER 3RD, 2025**

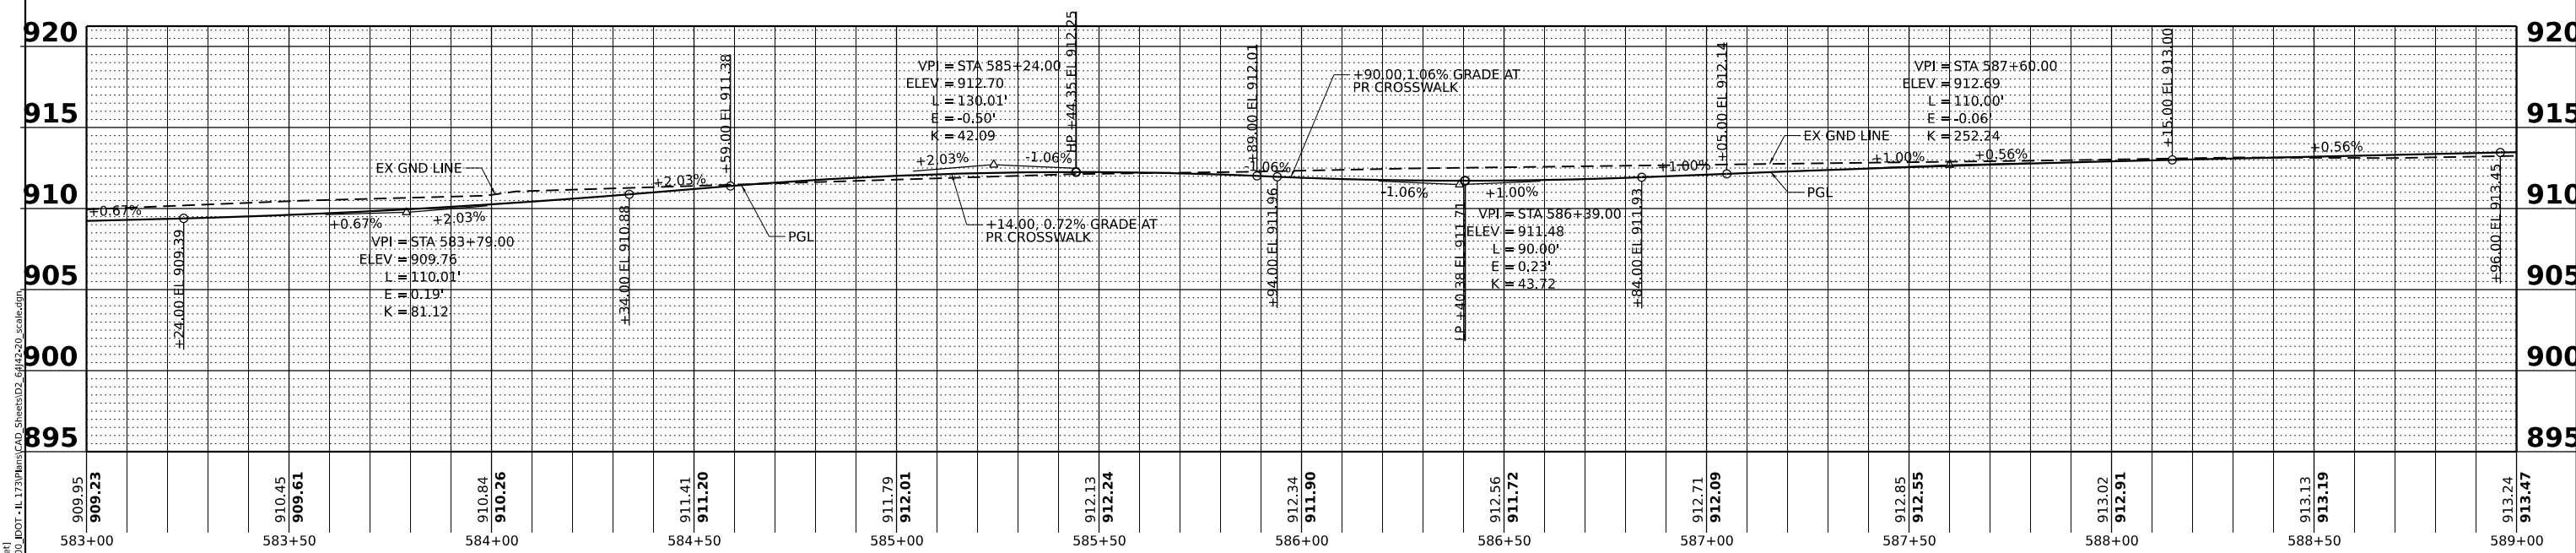

MODEL: E:\CL-4 (Sheet)
FILE NAME: P:\020660_DOT-IL173\BnsCAD_Sheets\02_64J220_scale.dgn


USER NAME	= MMote	DESIGNED -	RON	REVISED -	
		DRAWN -	TC	REVISED -	
PLOT SCALE	= \$\$SCALE\$	CHECKED -	RON	REVISED -	
PLOT DATE	= 9/19/2025	DATE -		REVISED -	

**STATE OF ILLINOIS
DEPARTMENT OF TRANSPORTATION**

**ILLINOIS ROUTE 173 (CAPRON)
PLAN AND PROFILE**

SCALE: 1"=20' SHEET 37 OF 67 SHEETS STA. 583+00.00 TO STA. 589+00.00

F.A.P. RTE.	SECTION	COUNTY	TOTAL SHEETS	SHEET NO.
303	(130, 131) RS-4	BOONE	67	37
CONTRACT NO. 64J42				
ILLINOIS FED. AID PROJECT				

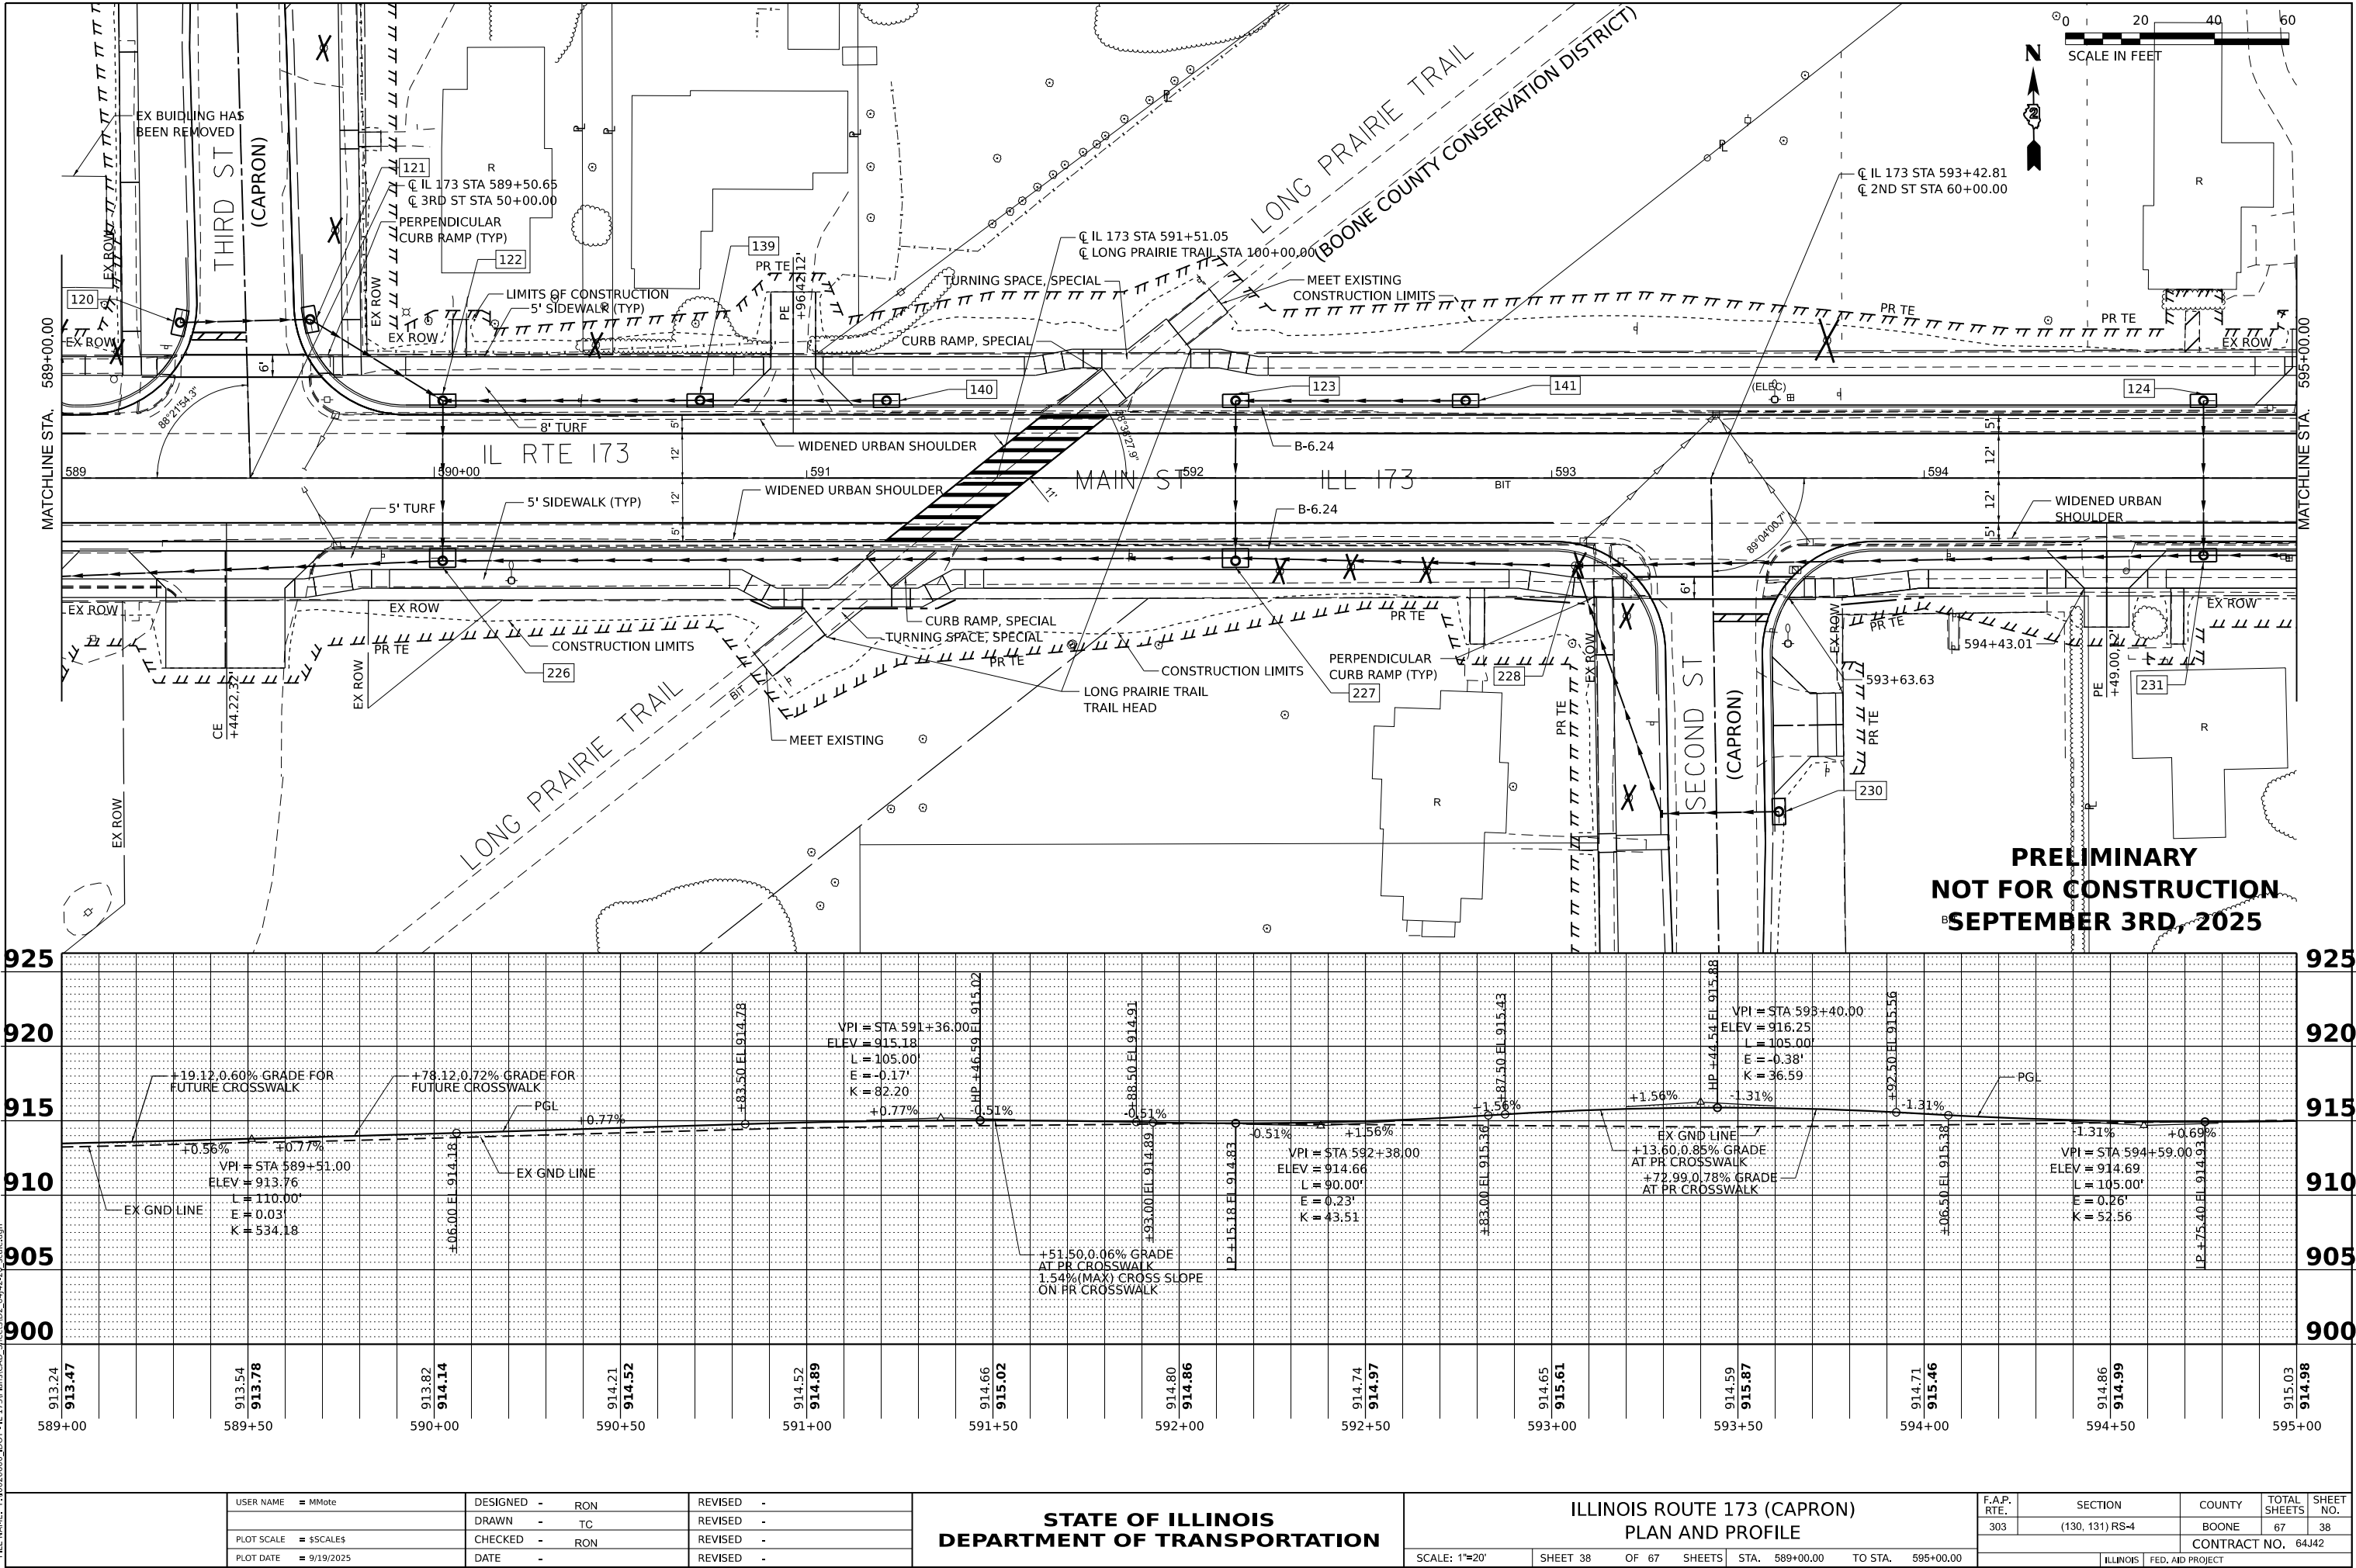

STATE OF ILLINOIS
DEPARTMENT OF TRANSPORTATION


ILLINOIS ROUTE 173 (CAPRON)
PLAN AND PROFILE

F.A.P. RTE.	SECTION	COUNTY	TOTAL SHEETS	SHEET NO.
303	(130, 131) RS-4	BOONE	67	38
CONTRACT NO. 64J42				
ILLINOIS FED. AID PROJECT				


USER NAME = MMote	DESIGNED - RON	REVISED -
PLOT SCALE = \$SCALE\$	DRAWN - TC	REVISED -
PLOT DATE = 9/19/2025	CHECKED - RON	REVISED -
	DATE -	REVISED -

SCALE: 1"=20' SHEET 38 OF 67 SHEETS STA. 589+00.00 TO STA. 595+00.00


MODEL: E:\CL-5 (Sheet)
FILE NAME: P:\020660.DOT-IL 173\BnsCAD_Sheets\02_64J42\20_scale.dgn

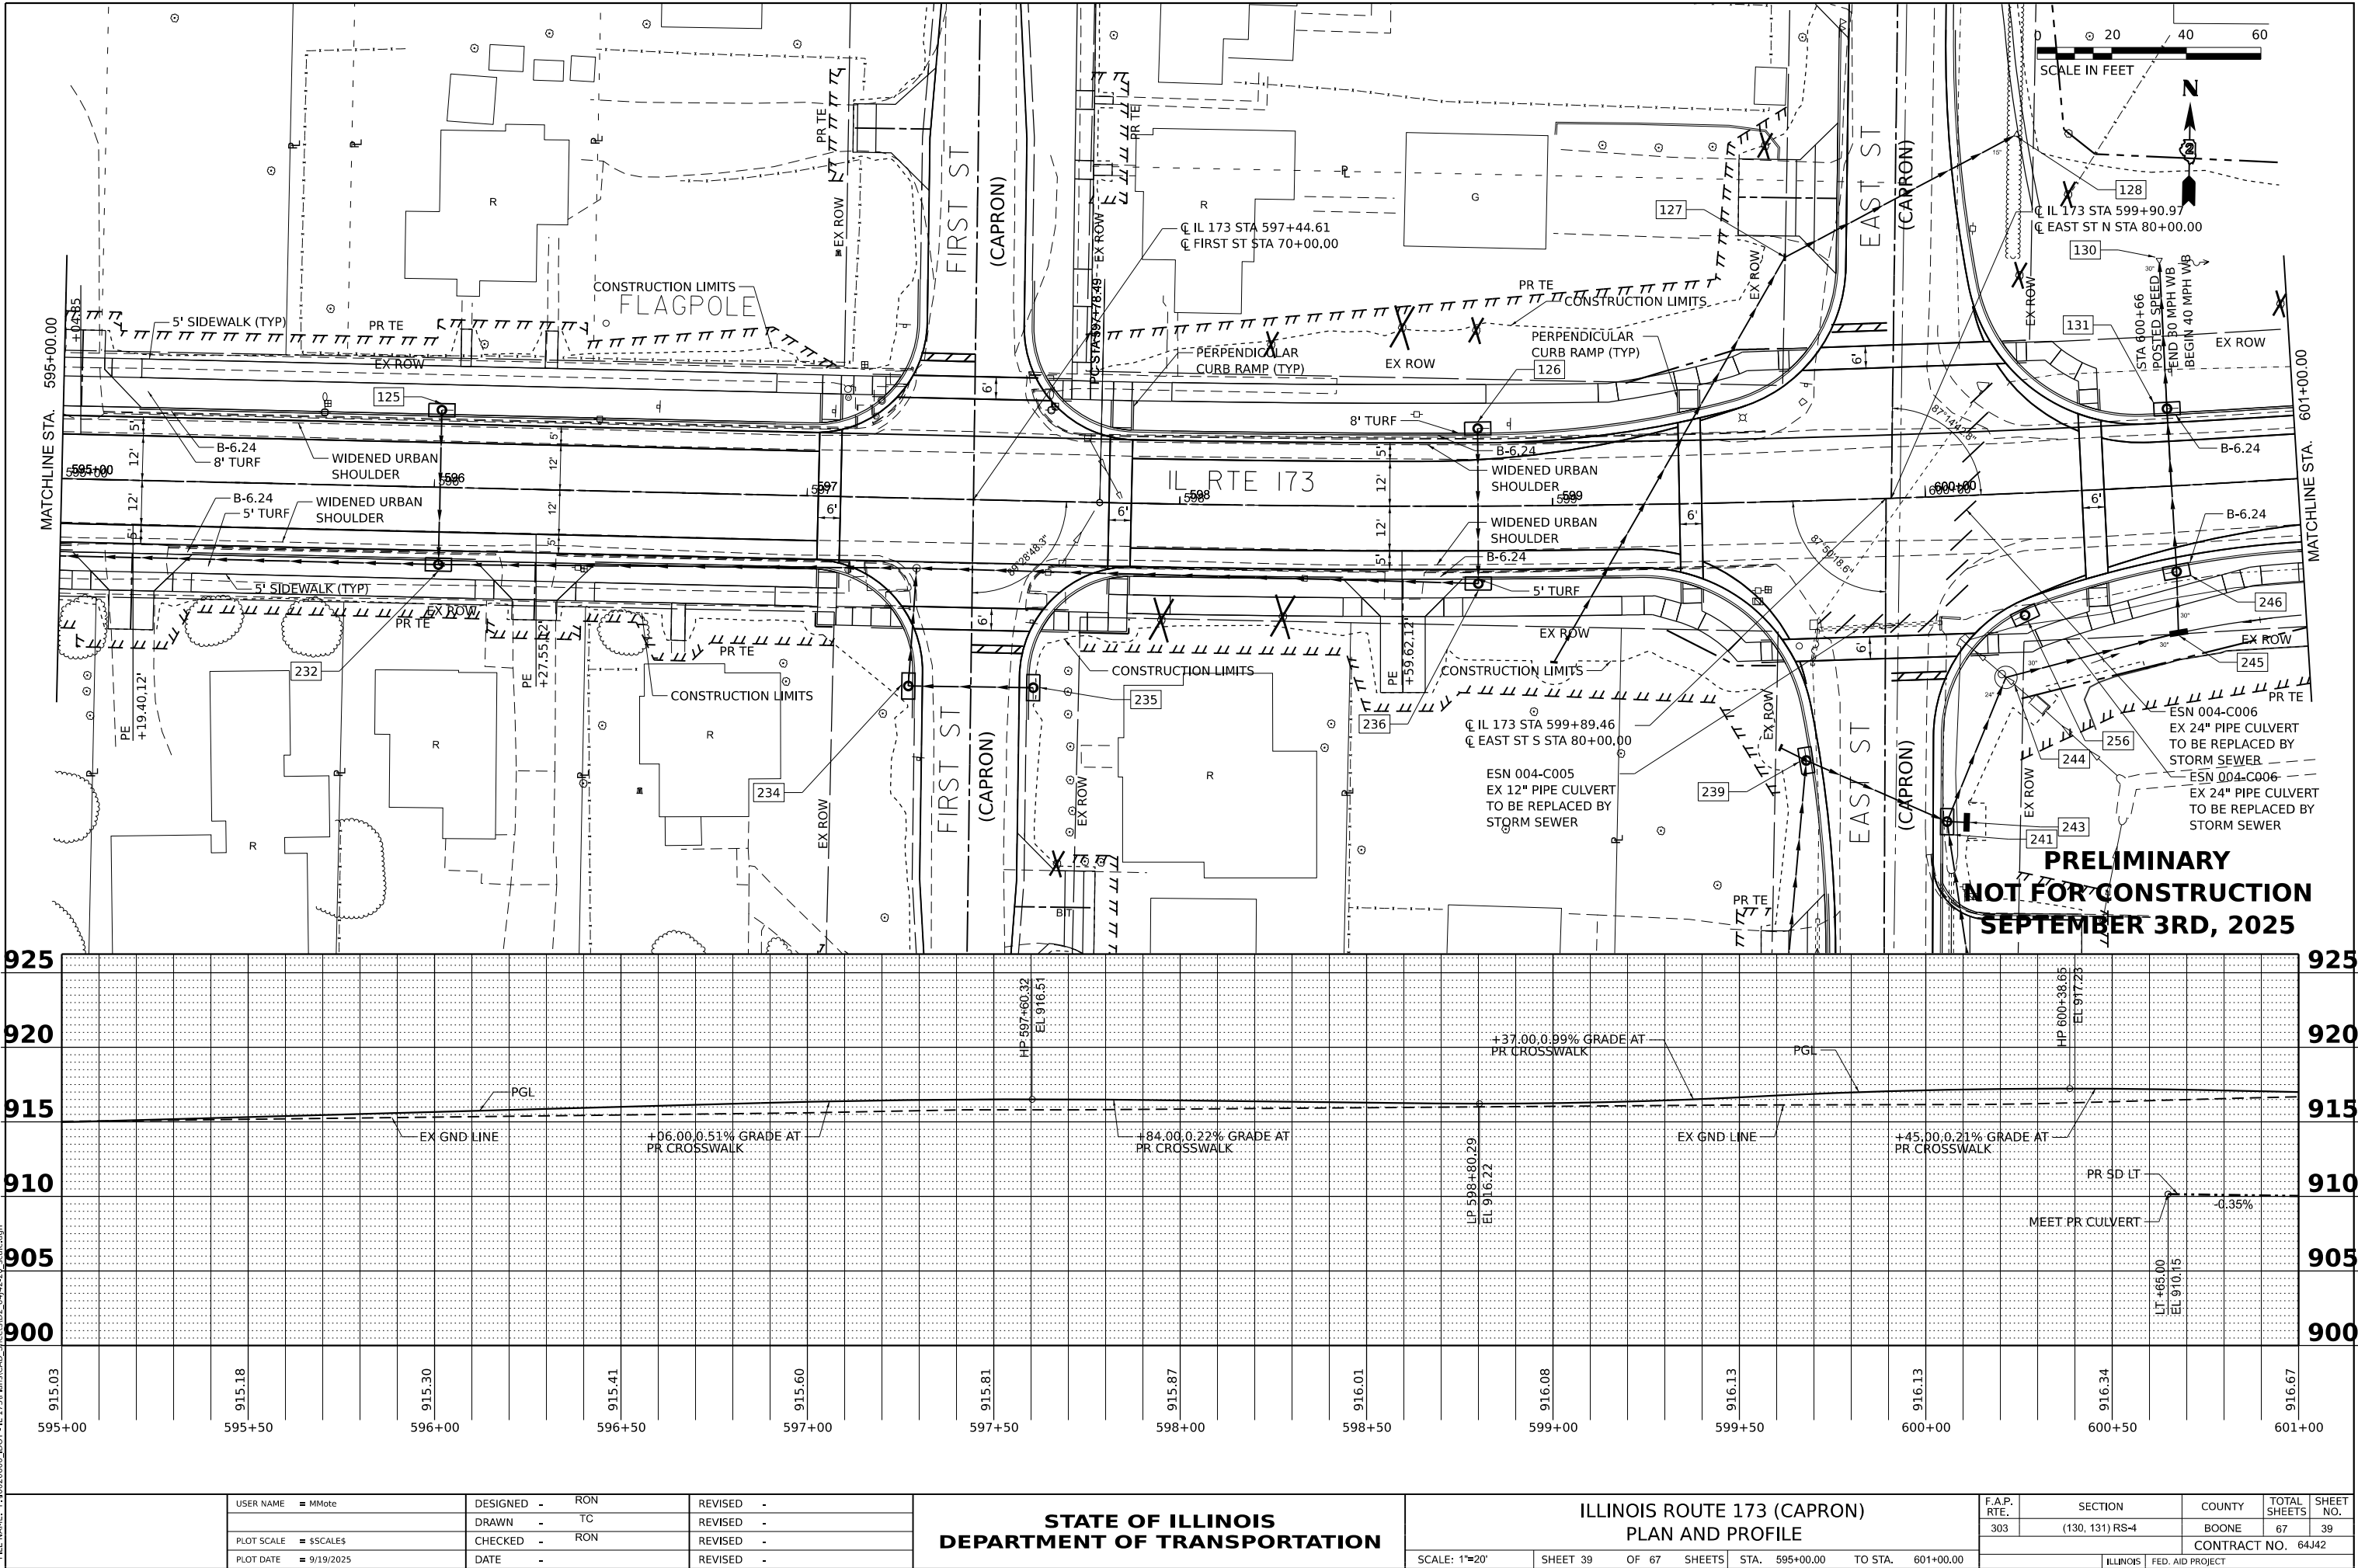


MODEL: E:\CL-6 (Sheet)
FILE NAME: P:\020660.DOT-IL 173\Plan\CAD_Sheets\02_64J42-20_scale.dgn

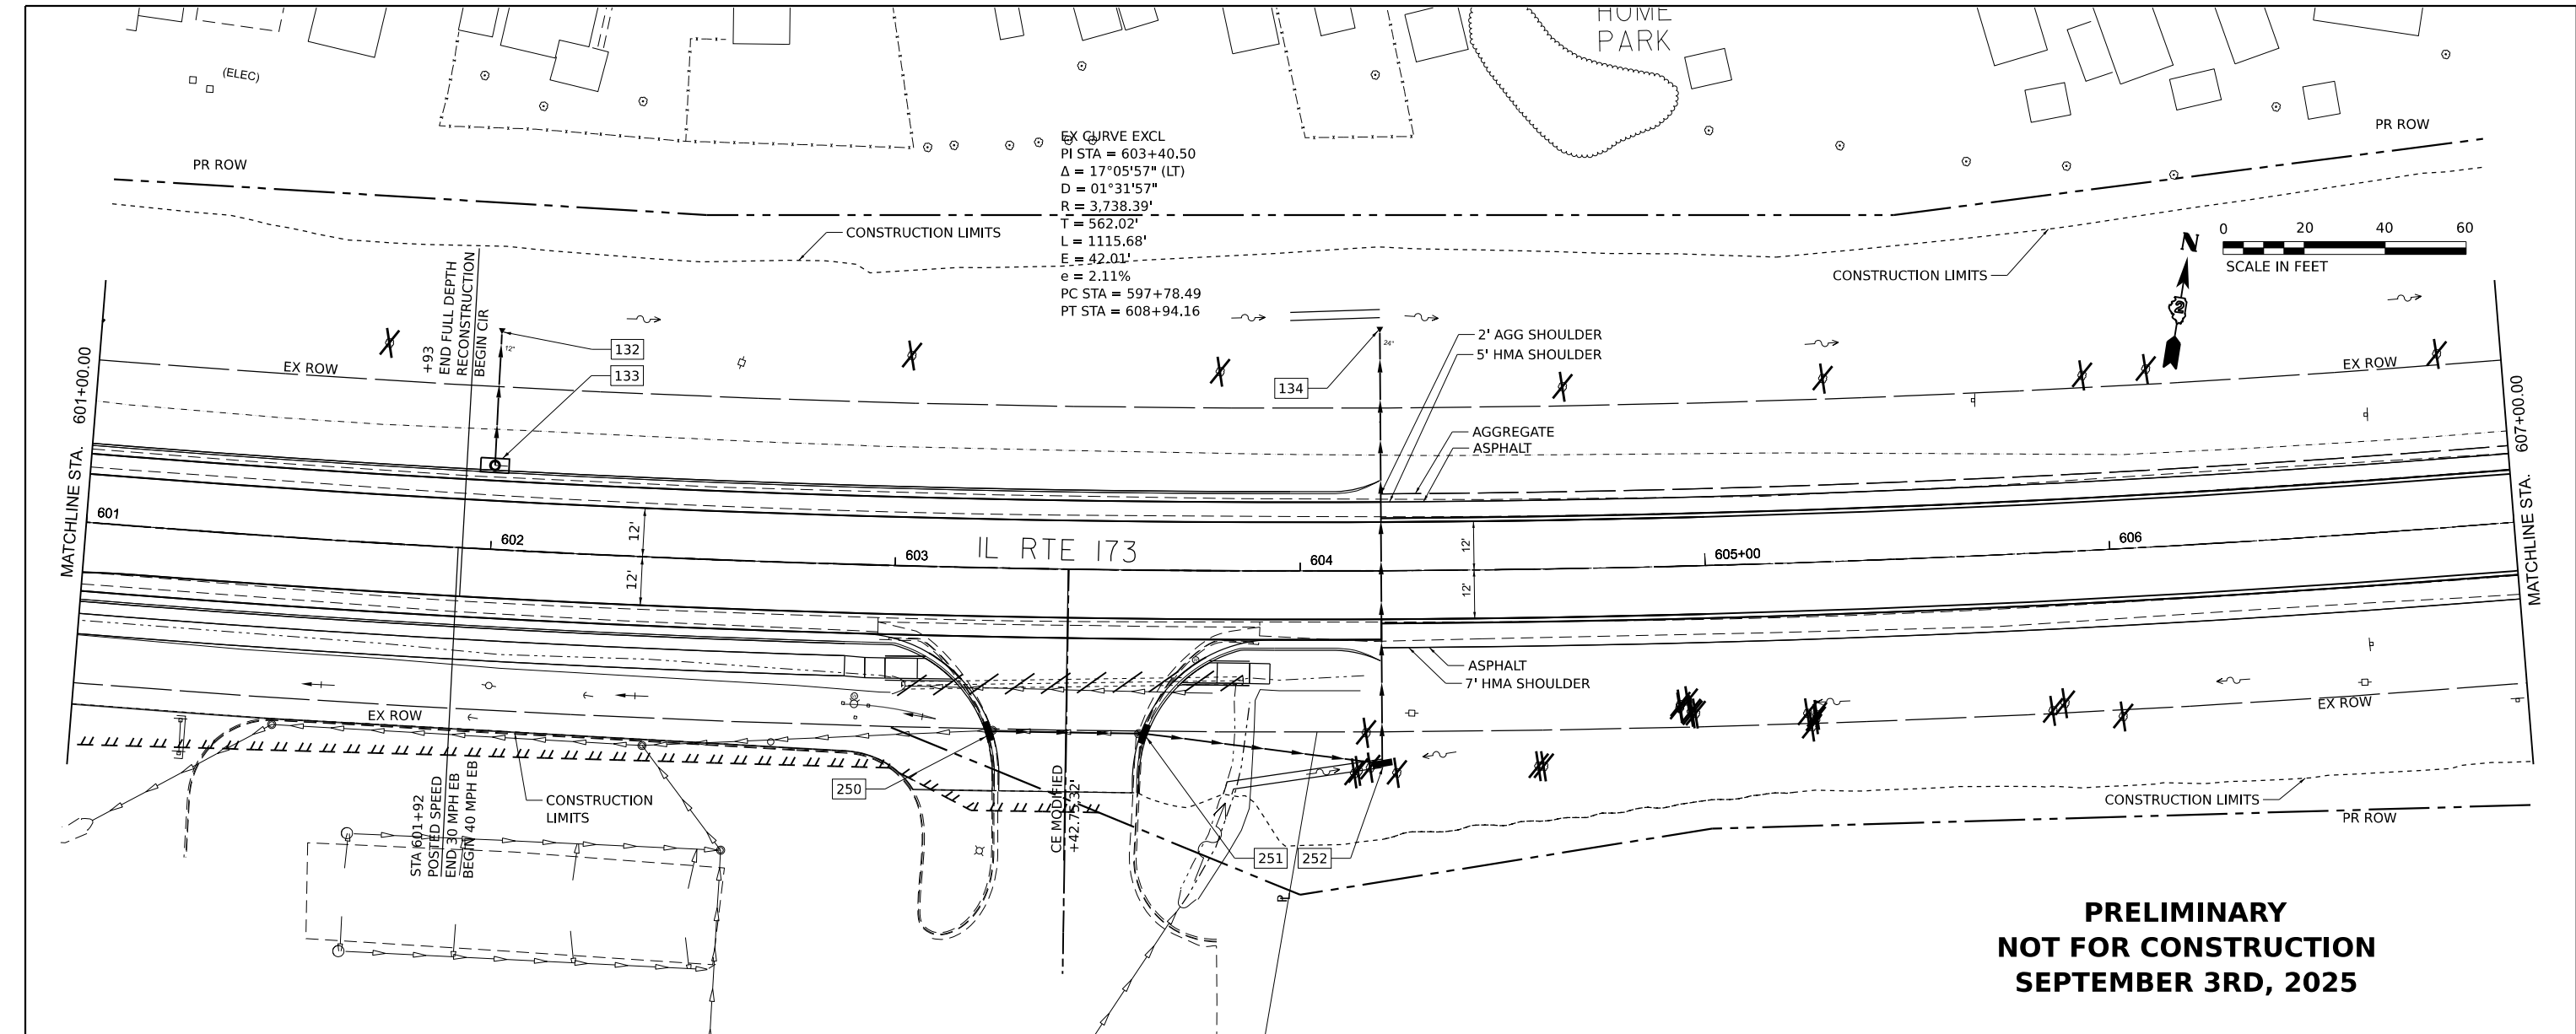

EX CURVE EXCL
PI STA = 603+40.50
 $\Delta = 17^\circ 05' 57''$ (LT)
 $D = 01^\circ 31' 57''$
 $R = 3,738.39'$
 $T = 562.02'$
 $L = 1115.68'$
 $E = 42.01'$
 $e = 2.11\%$
PC STA = 597+78.49
PT STA = 608+94.16

 

PRELIMINARY
NOT FOR CONSTRUCTION
SEPTEMBER 3RD, 2025

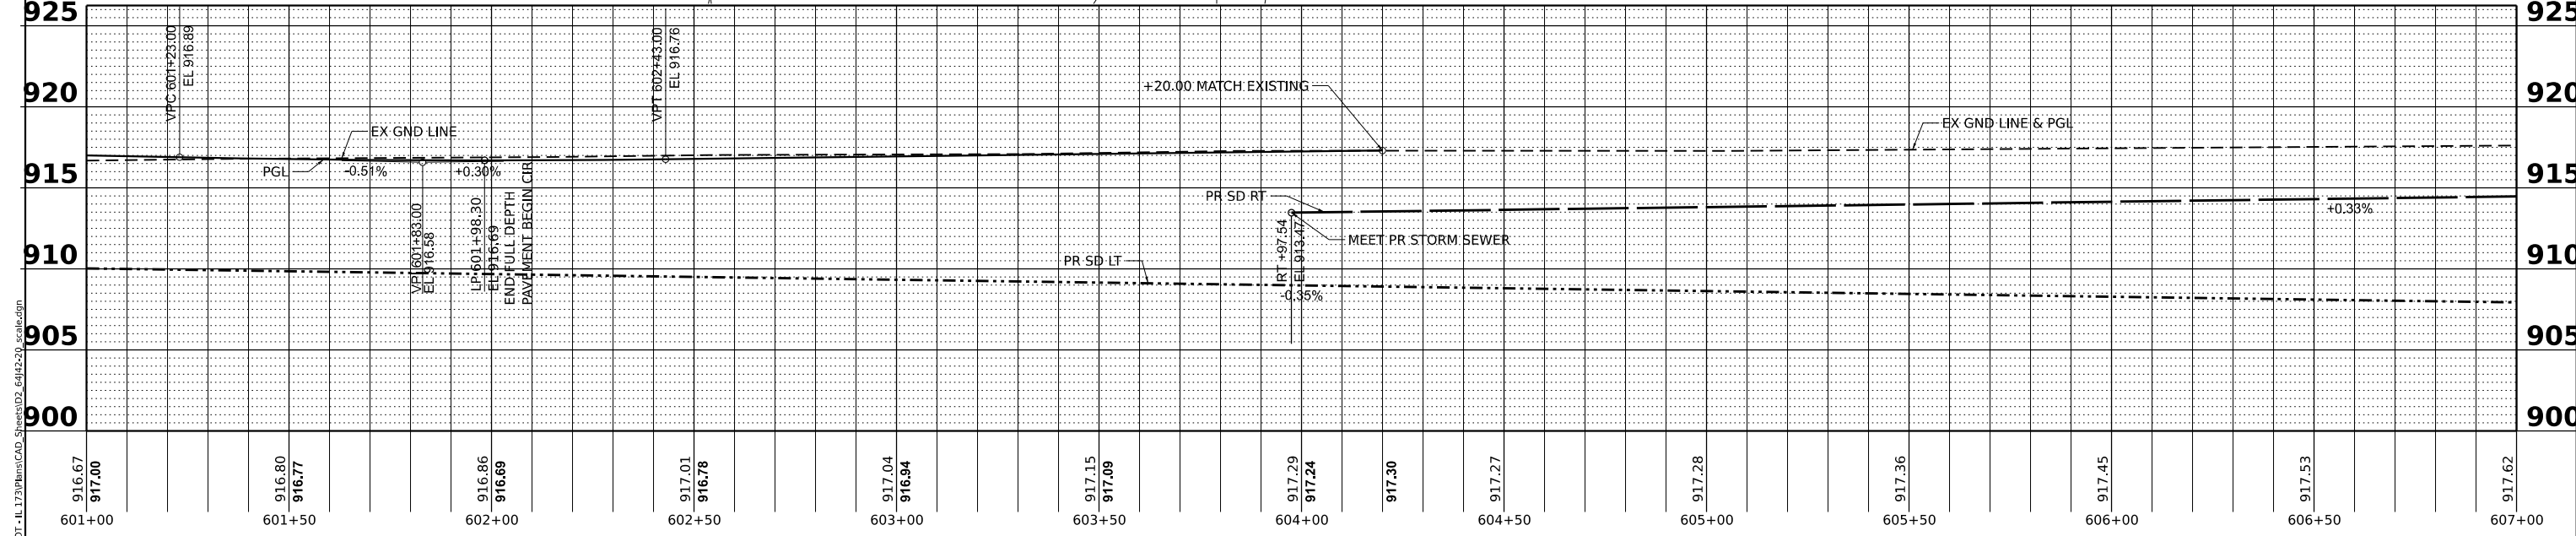


MODEL: EXCL-7 (Sheet)
FILE NAME: P:\020660.DOT-IL 173\Bns\CAD_Sheets\02_64J4230_scale.dgn

USER NAME = MMote	DESIGNED - RON	REVISED -
	DRAWN - TC	REVISED -
PLOT SCALE = \$SCALE\$	CHECKED - RON	REVISED -
PLOT DATE = 9/19/2025	DATE -	REVISED -


STATE OF ILLINOIS
DEPARTMENT OF TRANSPORTATION

ILLINOIS ROUTE 173 (CAPRON)
PLAN AND PROFILE
SCALE: 1"=20' SHEET 40 OF 67 SHEETS STA. 601+00.00 TO STA. 607+00.00

F.A.P. RTE.	SECTION	COUNTY	TOTAL SHEETS	SHEET NO.
303	(130, 131) RS-4	BOONE	67	40
CONTRACT NO. 64J42				
ILLINOIS FED. AID PROJECT				

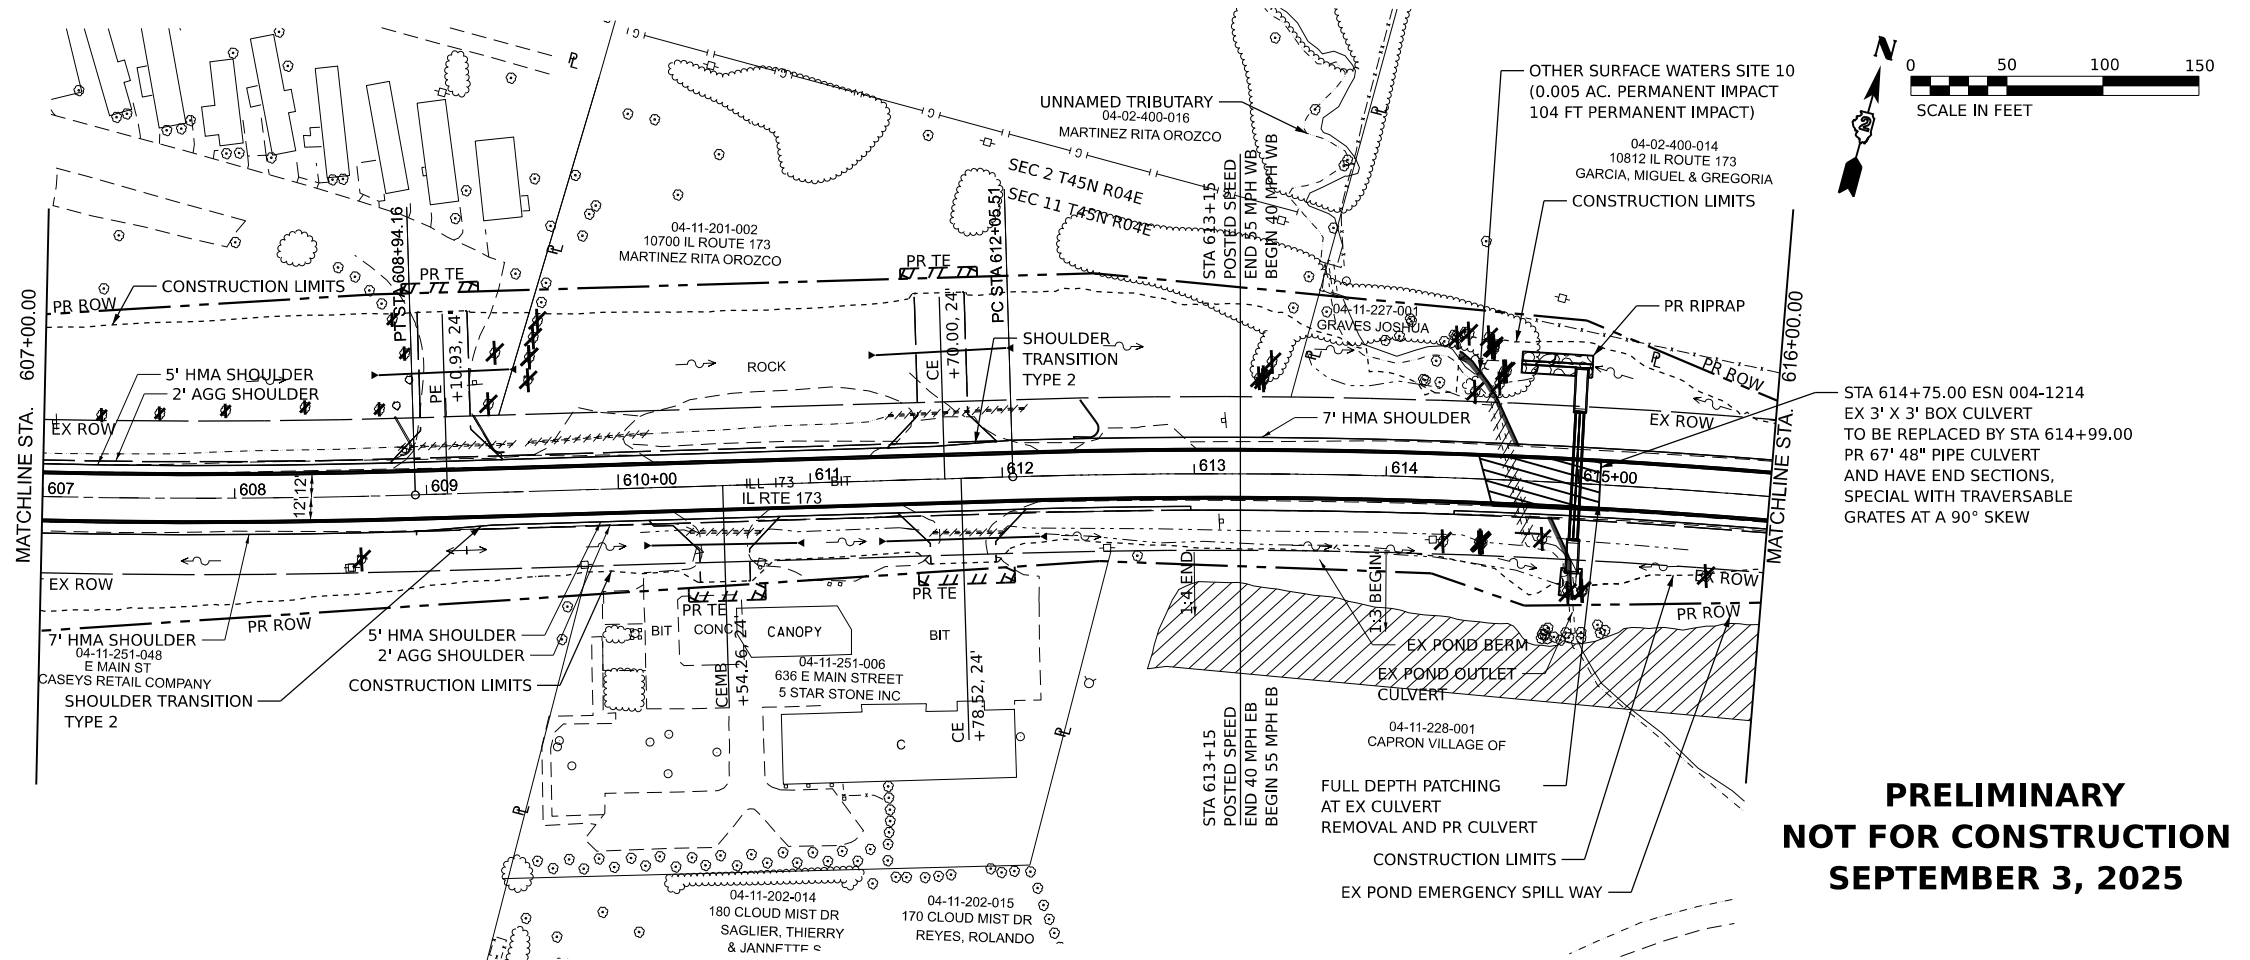

**PRELIMINARY
NOT FOR CONSTRUCTION
SEPTEMBER 3, 2025**

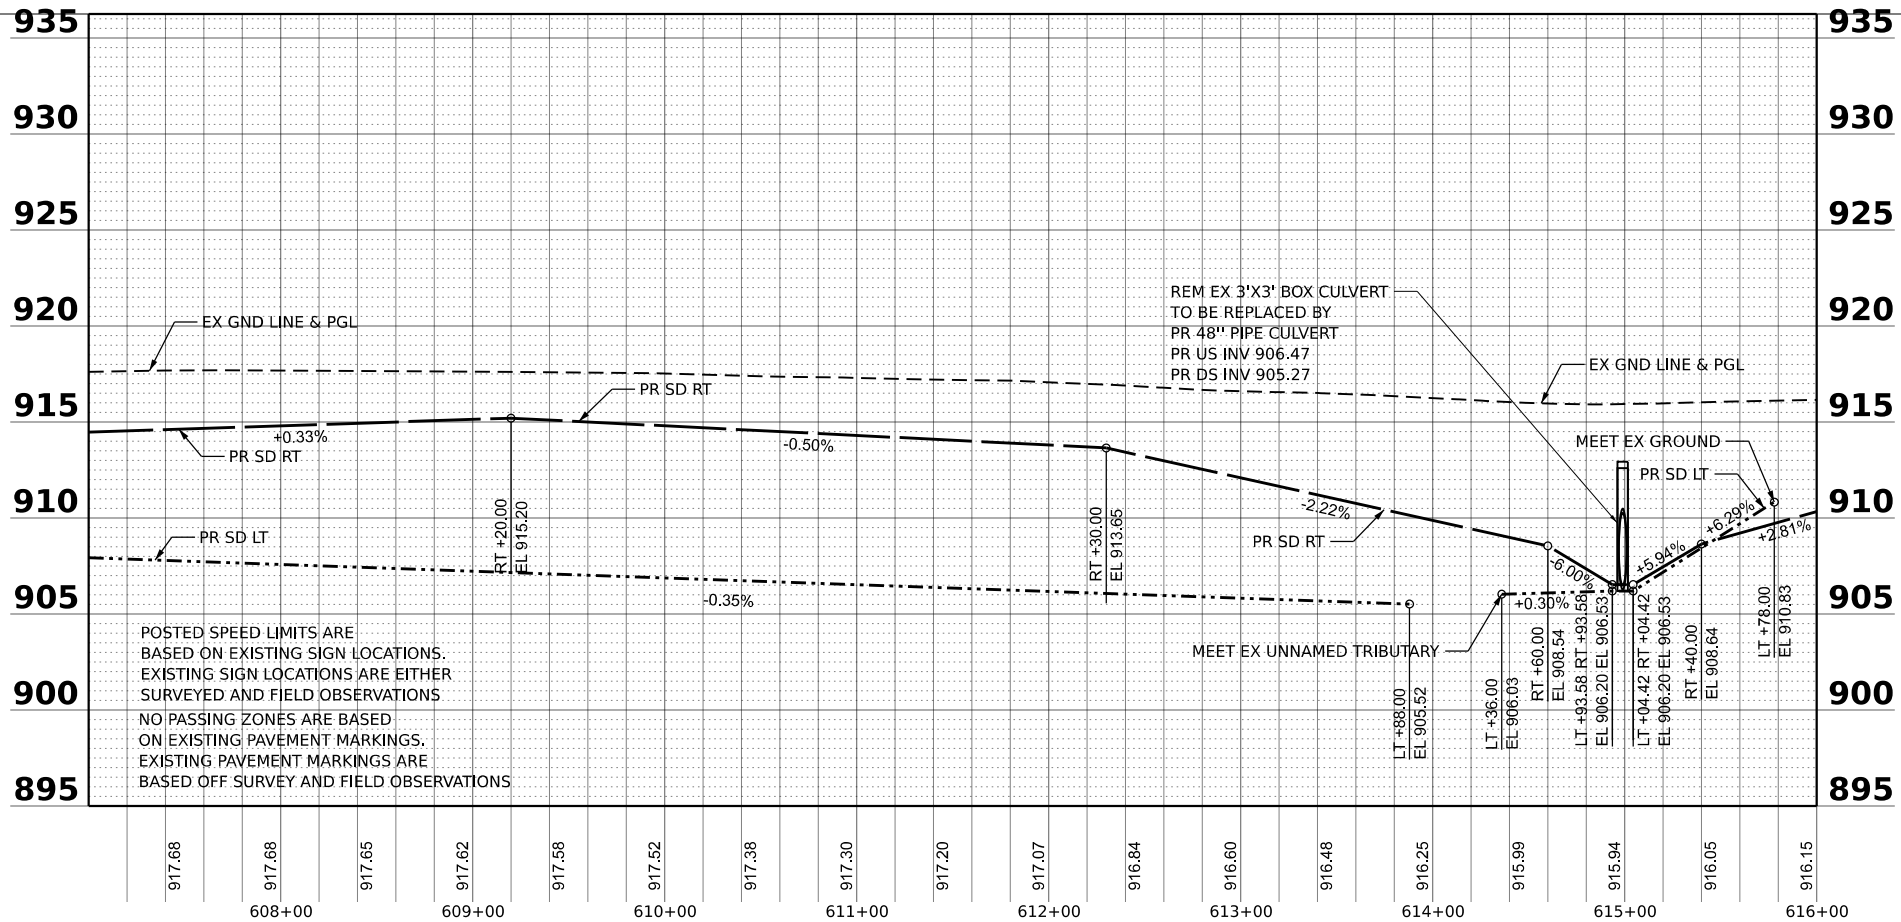

POSTED SPEED LIMITS ARE BASED ON EXISTING SIGN LOCATIONS. EXISTING SIGN LOCATIONS ARE EITHER SURVEYED AND FIELD OBSERVATIONS. NO PASSING ZONES ARE BASED ON EXISTING PAVEMENT MARKINGS. EXISTING PAVEMENT MARKINGS ARE BASED OFF SURVEY AND FIELD OBSERVATIONS.

**STATE OF ILLINOIS
DEPARTMENT OF TRANSPORTATION**

**ILLINOIS ROUTE 173
PLAN AND PROFILE**

SCALE: 1"=50' SHEET 41 OF 67 SHEETS STA. 607+00.00 TO STA. 616+00.00


F.A.P. RTE.	SECTION	COUNTY	TOTAL SHEETS	SHEET NO.
303	(130, 131) R5-4	BOONE	67	41
CONTRACT NO. 64J42				
ILLINOIS FED. AID PROJECT				

USER NAME = Charles.Knight	DESIGNED - RON	REVISED -
PLOT SCALE = \$SCALE\$	DRAWN - TC	REVISED -
PLOT DATE = 9/19/2025	CHECKED - RON	REVISED -
	DATE -	REVISED -

EX CURVE EXCL
PI STA = 617+25.40
 $\Delta = 16^{\circ}51'48''$ (RT)
D = 01°38'01"
R = 3,507.25'
T = 519.89'
L = 1032.26'
E = 38.32'
e = 3.78%
PC STA = 612+05.51
PT STA = 622+37.77

EX CURVE
PI STA = 617+25.40
 $\Delta = 16^{\circ}51'48''$ (RT)
D = 01°38'01"
R = 3,507.25'
T = 519.89'
L = 1032.26'
E = 38.32'
e = 3.78%
PC STA = 612+05.51
PT STA = 622+37.77

**PRELIMINARY
NOT FOR CONSTRUCTION
SEPTEMBER 3, 2025**

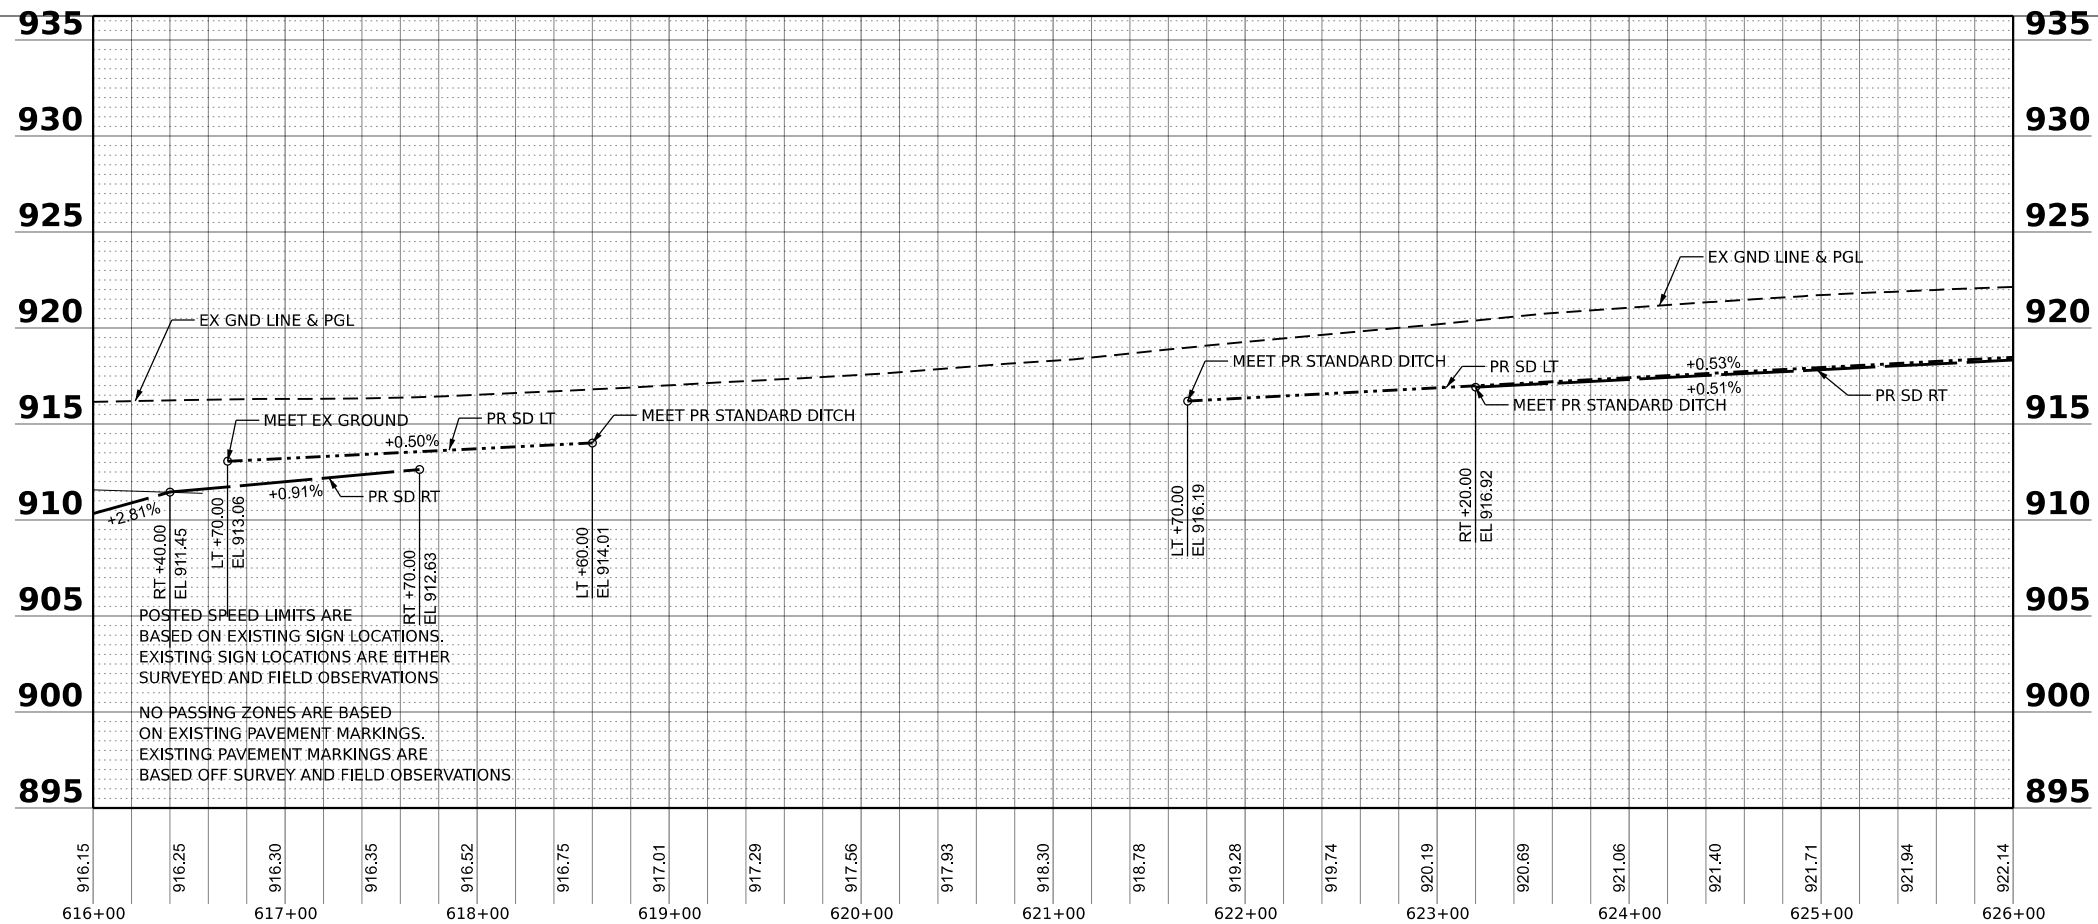



USER NAME = Charles.Knight	DESIGNED - RON	REVISED -
DRAWN - TC	REVISOR -	
PLOT SCALE = \$SCALE\$	CHECKED - RON	REVISED -
PLOT DATE = 9/19/2025	DATE -	REVISED -

**STATE OF ILLINOIS
DEPARTMENT OF TRANSPORTATION**


**ILLINOIS ROUTE 173
PLAN AND PROFILE**

SCALE: 1"=50' SHEET 42 OF 67 SHEETS STA. 616+00.00 TO STA. 626+00.00


F.A.P. RTE.	SECTION	COUNTY	TOTAL SHEETS	SHEET NO.
303	(130, 131) R5-4	BOONE	67	42
CONTRACT NO. 64J42				
ILLINOIS FED. AID PROJECT				

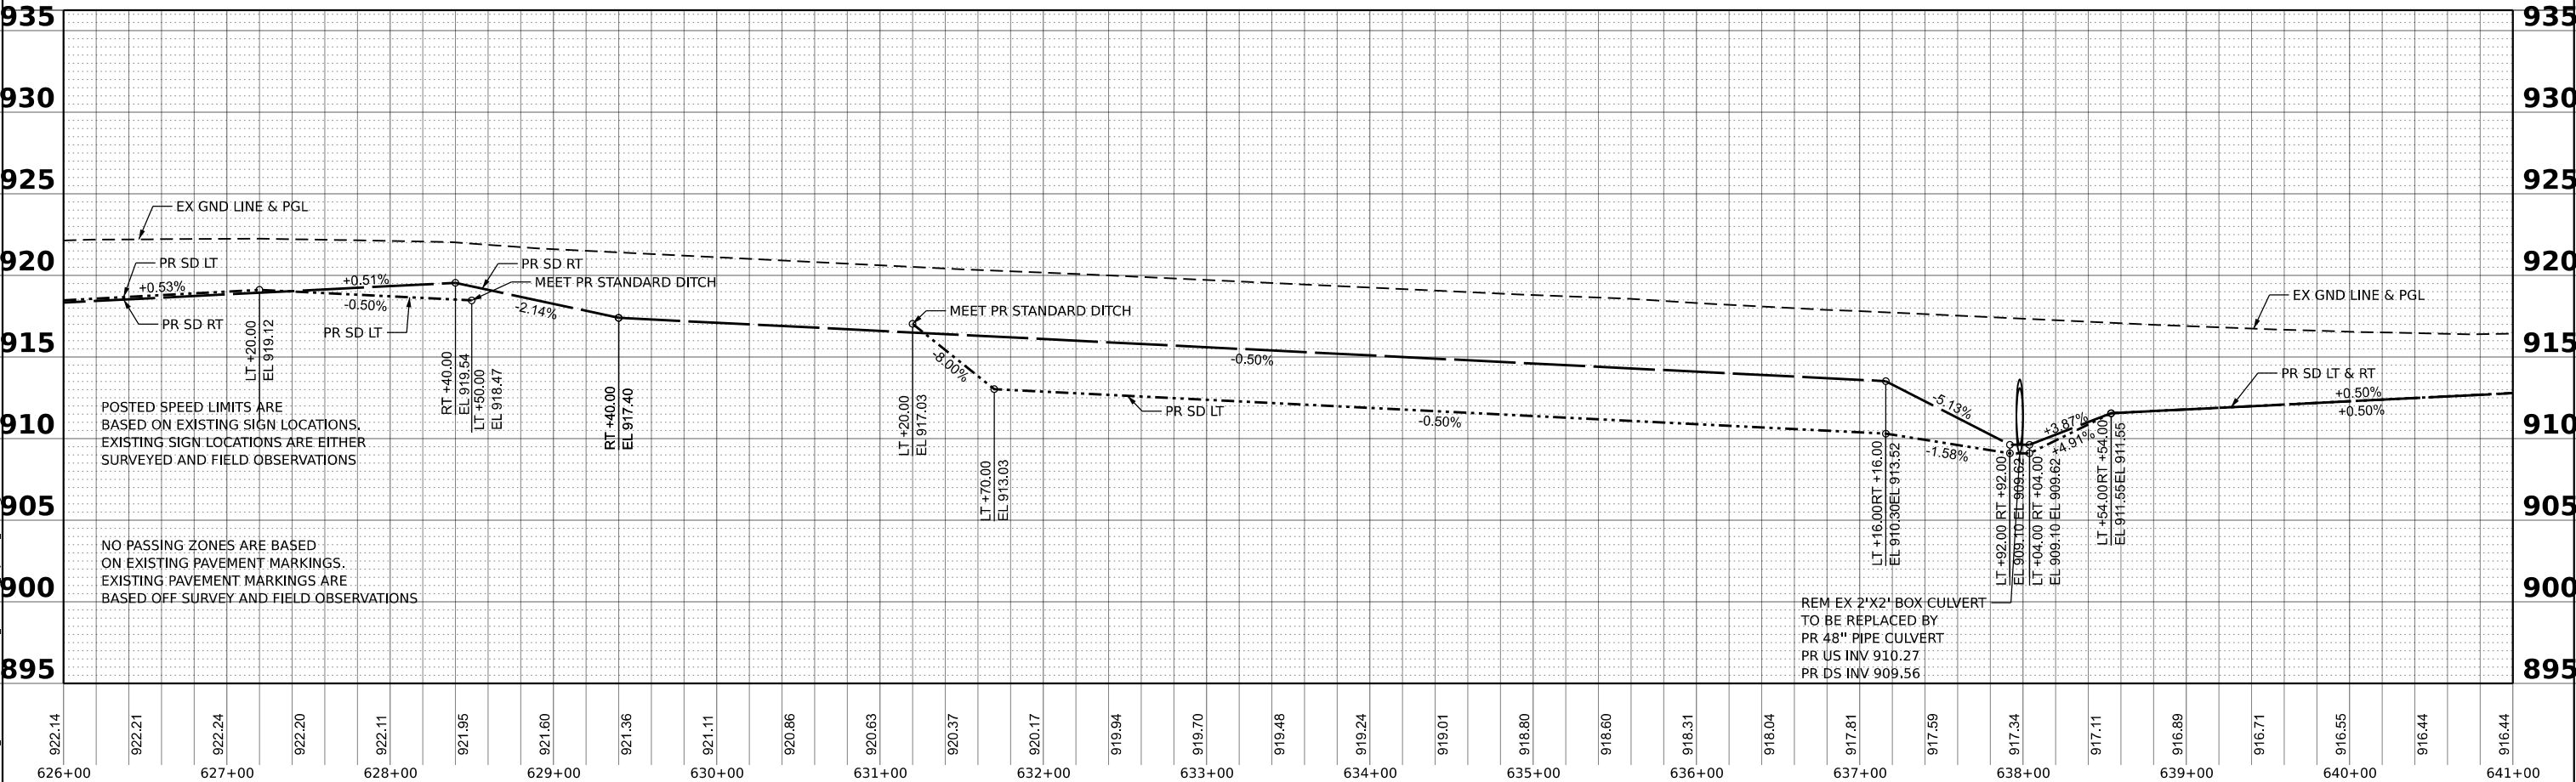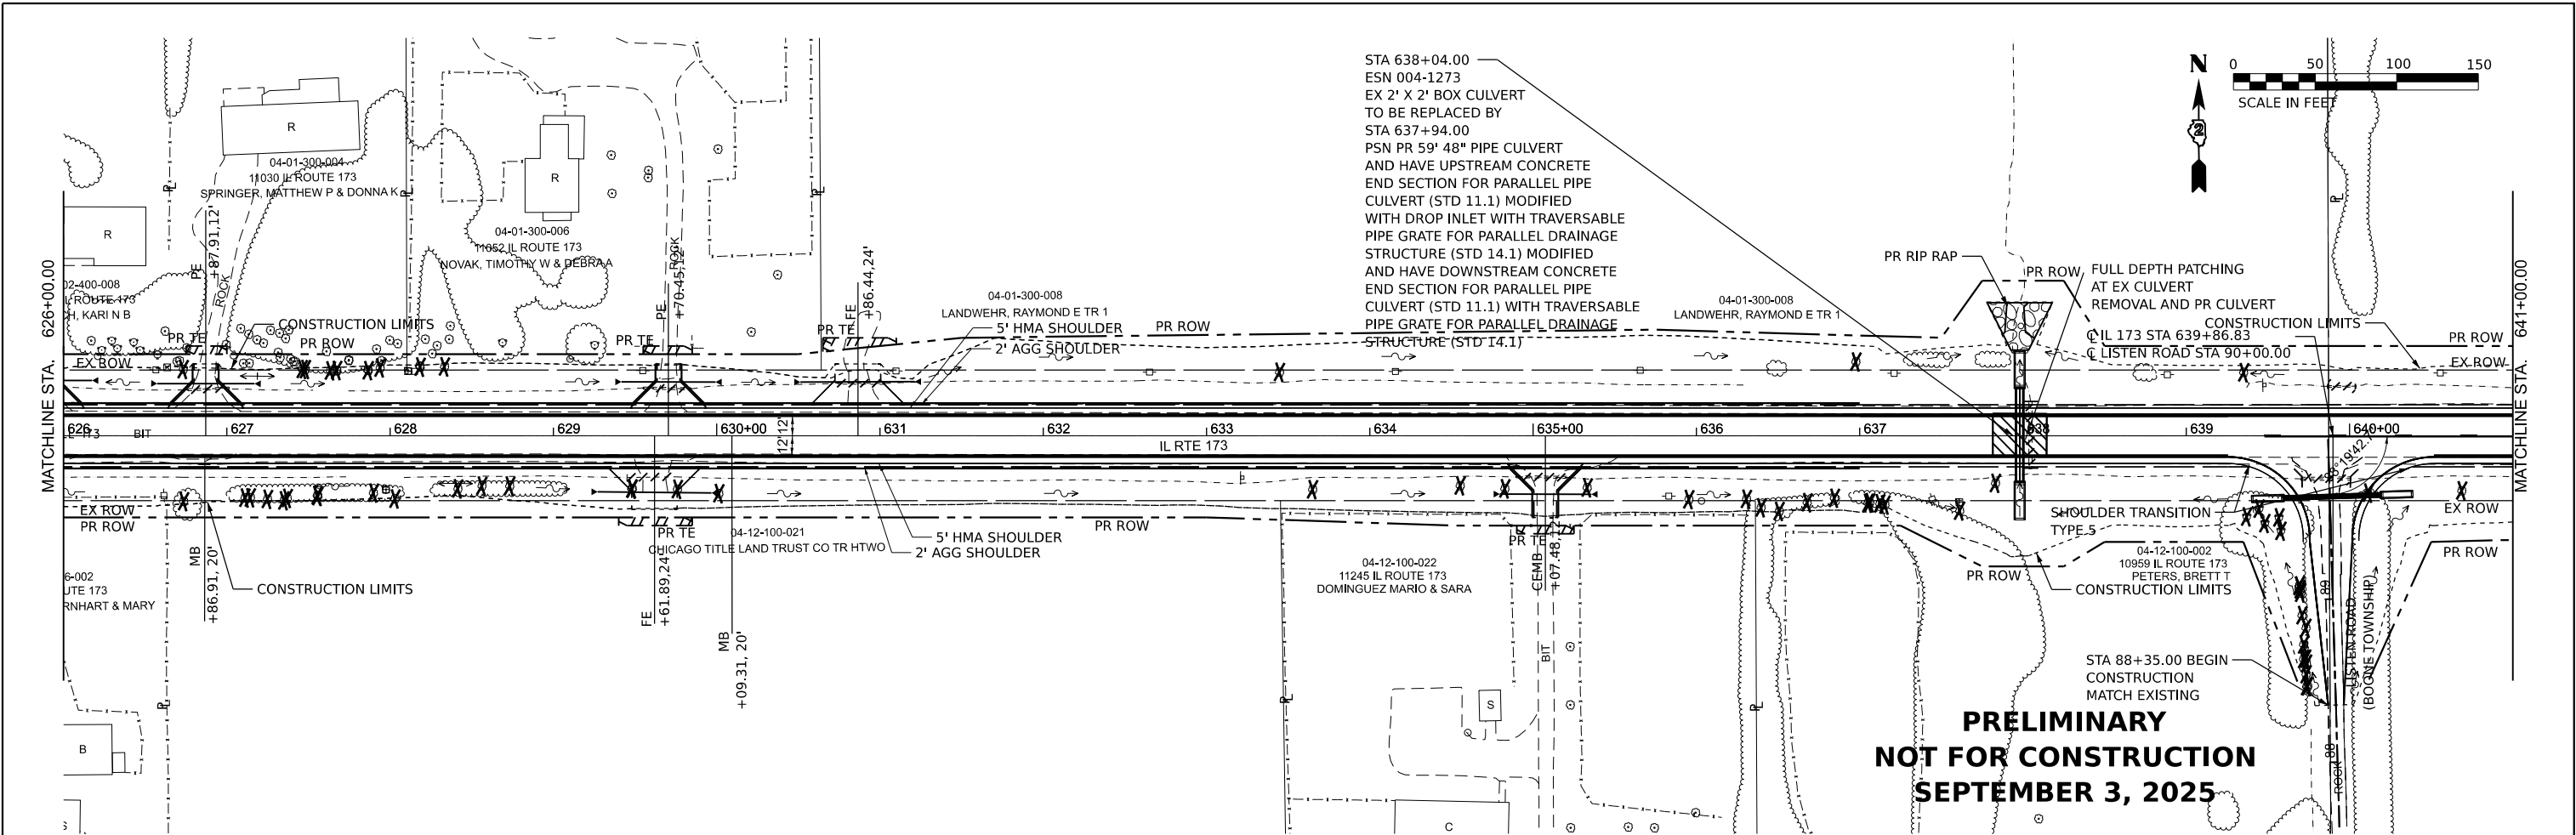

	USER NAME = Charles.Knight	DESIGNED - RON	REVISED -	STATE OF ILLINOIS DEPARTMENT OF TRANSPORTATION	ILLINOIS ROUTE 173 PLAN AND PROFILE					F.A.P. RTE. 303	SECTION (130, 131) RS-4	COUNTY BOONE	TOTAL SHEETS 67	SHEET NO. 43
	PLOT SCALE = \$SCALE\$	CHECKED - RON	REVISED -							CONTRACT NO. 64J42				
	PLOT DATE = 9/19/2025	DATE -	REVISED -		SCALE: 1"=50'	SHEET 43 OF 67 SHEETS	STA. 626+00.00 TO STA. 641+00.00	ILLINOIS FED. AID PROJECT						

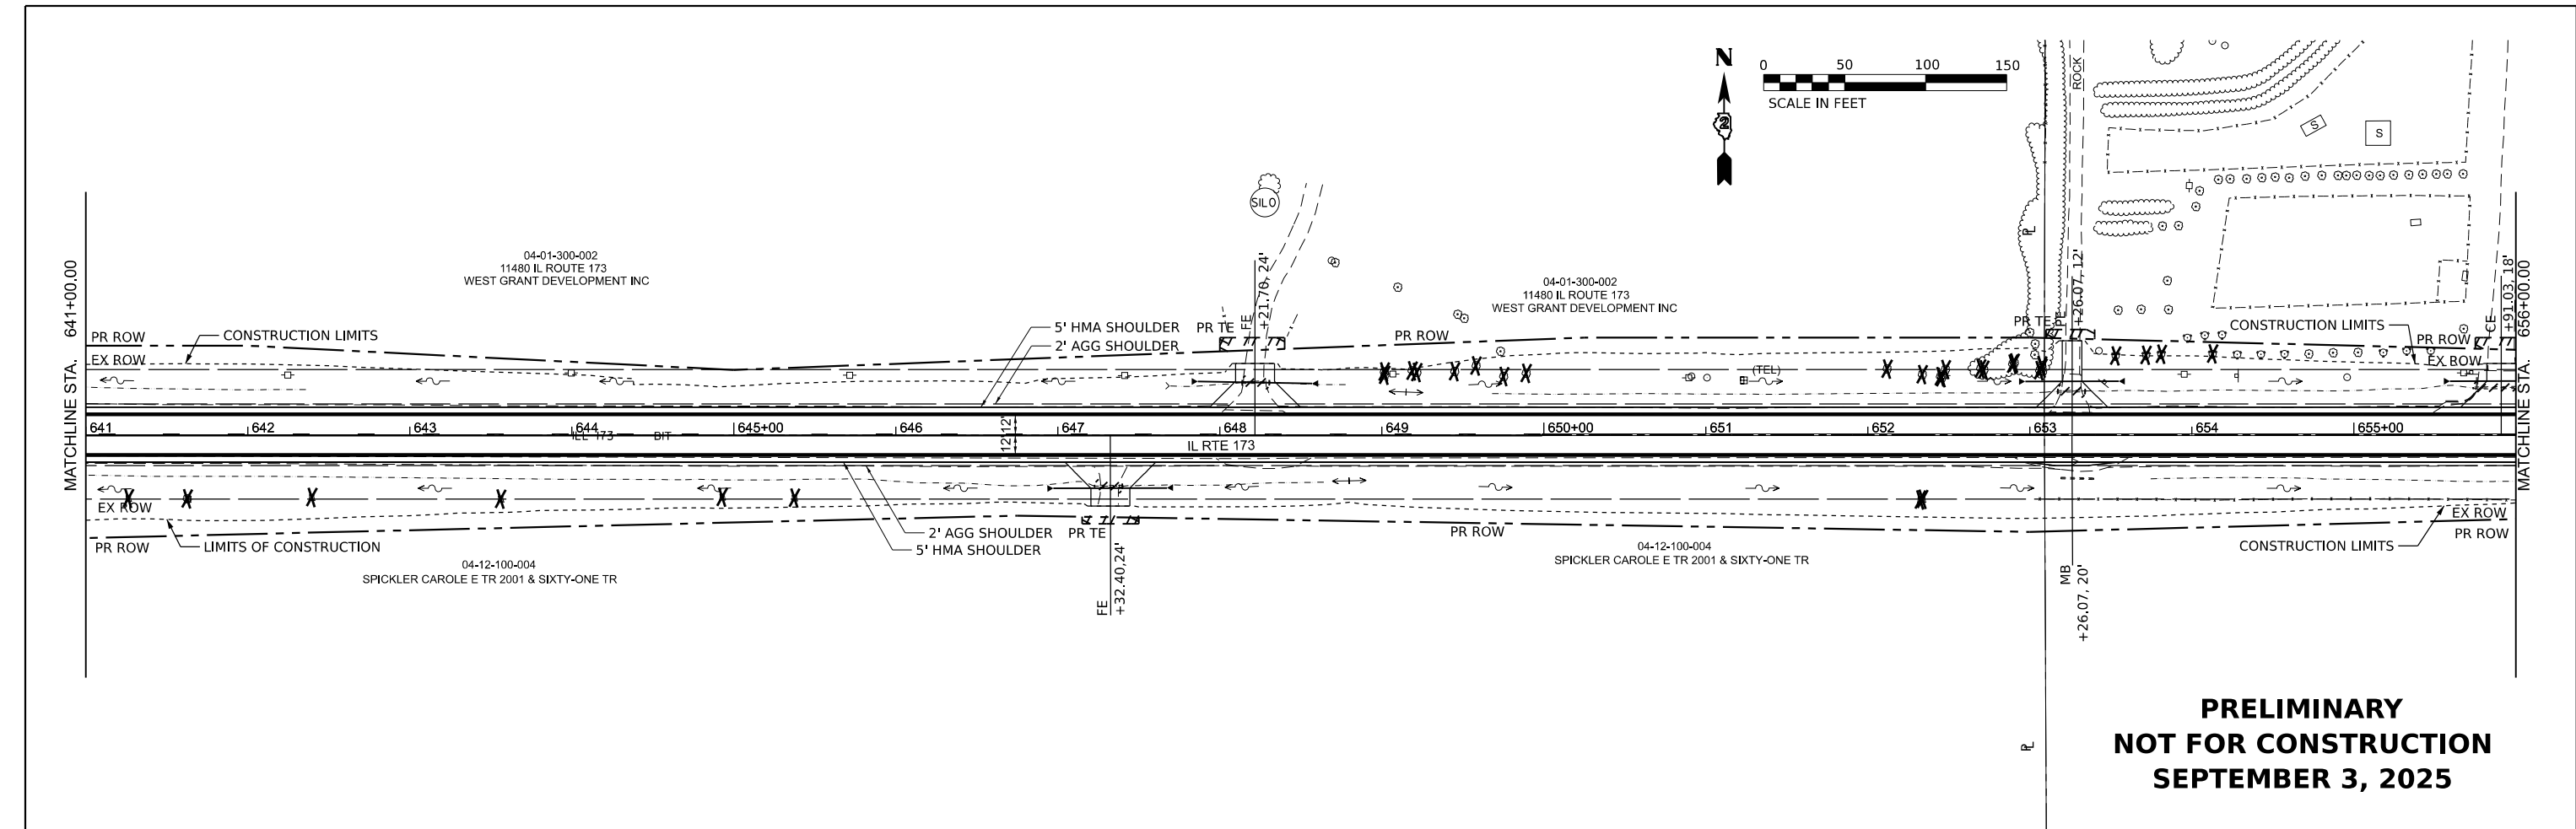

**PRELIMINARY
NOT FOR CONSTRUCTION
SEPTEMBER 3, 2025**

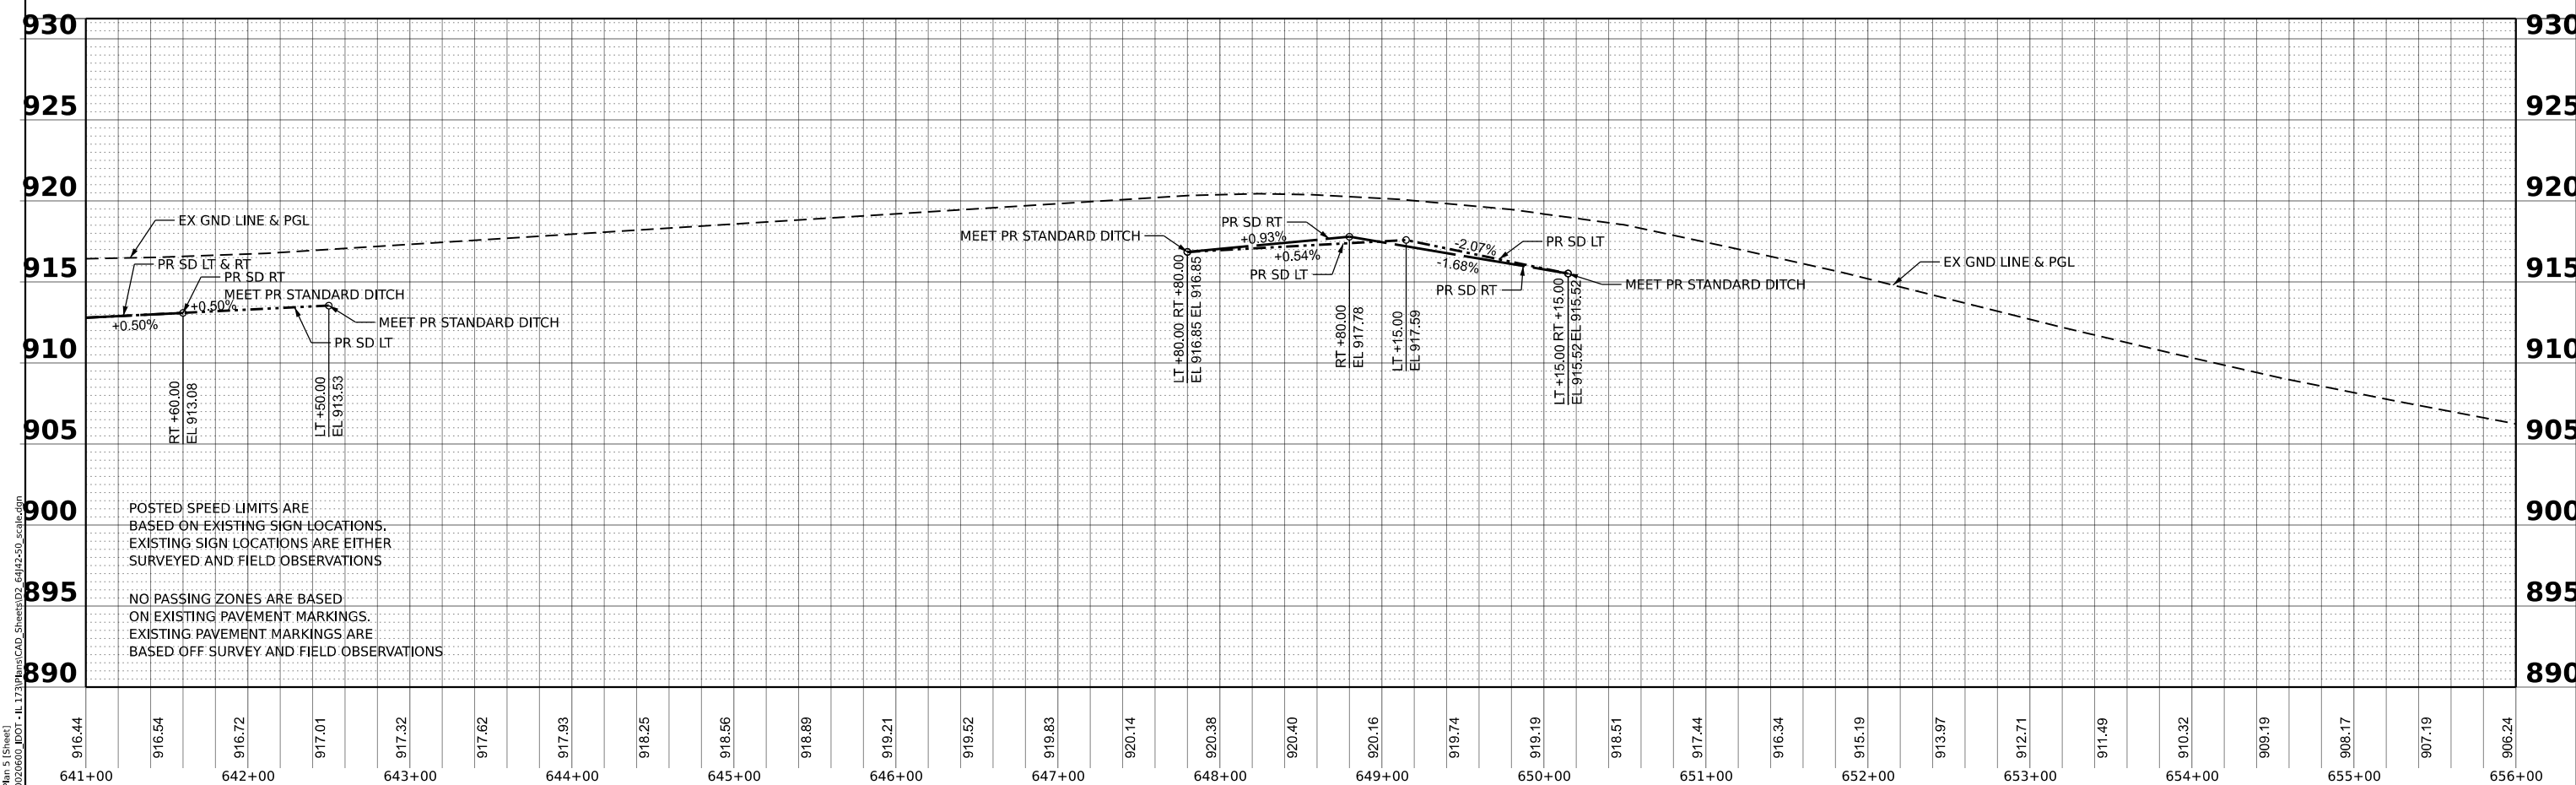

POSTED SPEED LIMITS ARE
BASED ON EXISTING SIGN LOCATIONS.
EXISTING SIGN LOCATIONS ARE EITHER
SURVEYED AND FIELD OBSERVATIONS

NO PASSING ZONES ARE BASED
ON EXISTING PAVEMENT MARKINGS.
EXISTING PAVEMENT MARKINGS ARE
BASED OFF SURVEY AND FIELD OBSERVATIONS

916.44	916.54	916.72	917.01	917.32	917.62	917.93	918.25	918.56	918.89	919.21	919.52	919.83	920.14	920.38	920.40	920.16	919.74	919.19	918.51	917.44	916.34	915.19	913.97	912.71	911.49	910.32	909.19	908.17	907.19	906.24
641+00		642+00		643+00		644+00		645+00		646+00		647+00		648+00		649+00		650+00		651+00		652+00		653+00		654+00		655+00		656+00

USER NAME	= Charles.Knight	DESIGNED	- RON	REVISED	-
DRAWN	- TC	REVISIED	-		
PLOT SCALE	= \$SCALE\$	CHECKED	- RON	REVISED	-
PLOT DATE	= 9/19/2025	DATE	-	REVISED	-


**STATE OF ILLINOIS
DEPARTMENT OF TRANSPORTATION**

**ILLINOIS ROUTE 173
PLAN AND PROFILE**


SCALE: 1"=50' SHEET 44 OF 67 SHEETS STA. 641+00.00 TO STA. 656+00.00

F.A.P. RTE.	SECTION	COUNTY	TOTAL SHEETS	SHEET NO.
303	(130, 131) R5-4	BOONE	67	44
CONTRACT NO. 64J42				
ILLINOIS FED. AID PROJECT				

MODEL: E:\CL\Proj\5 (West)
FILE NAME: P:\020600\DOT-IL\173\Plan\CAD_Sheets\02_64J42-50_scale.dgn

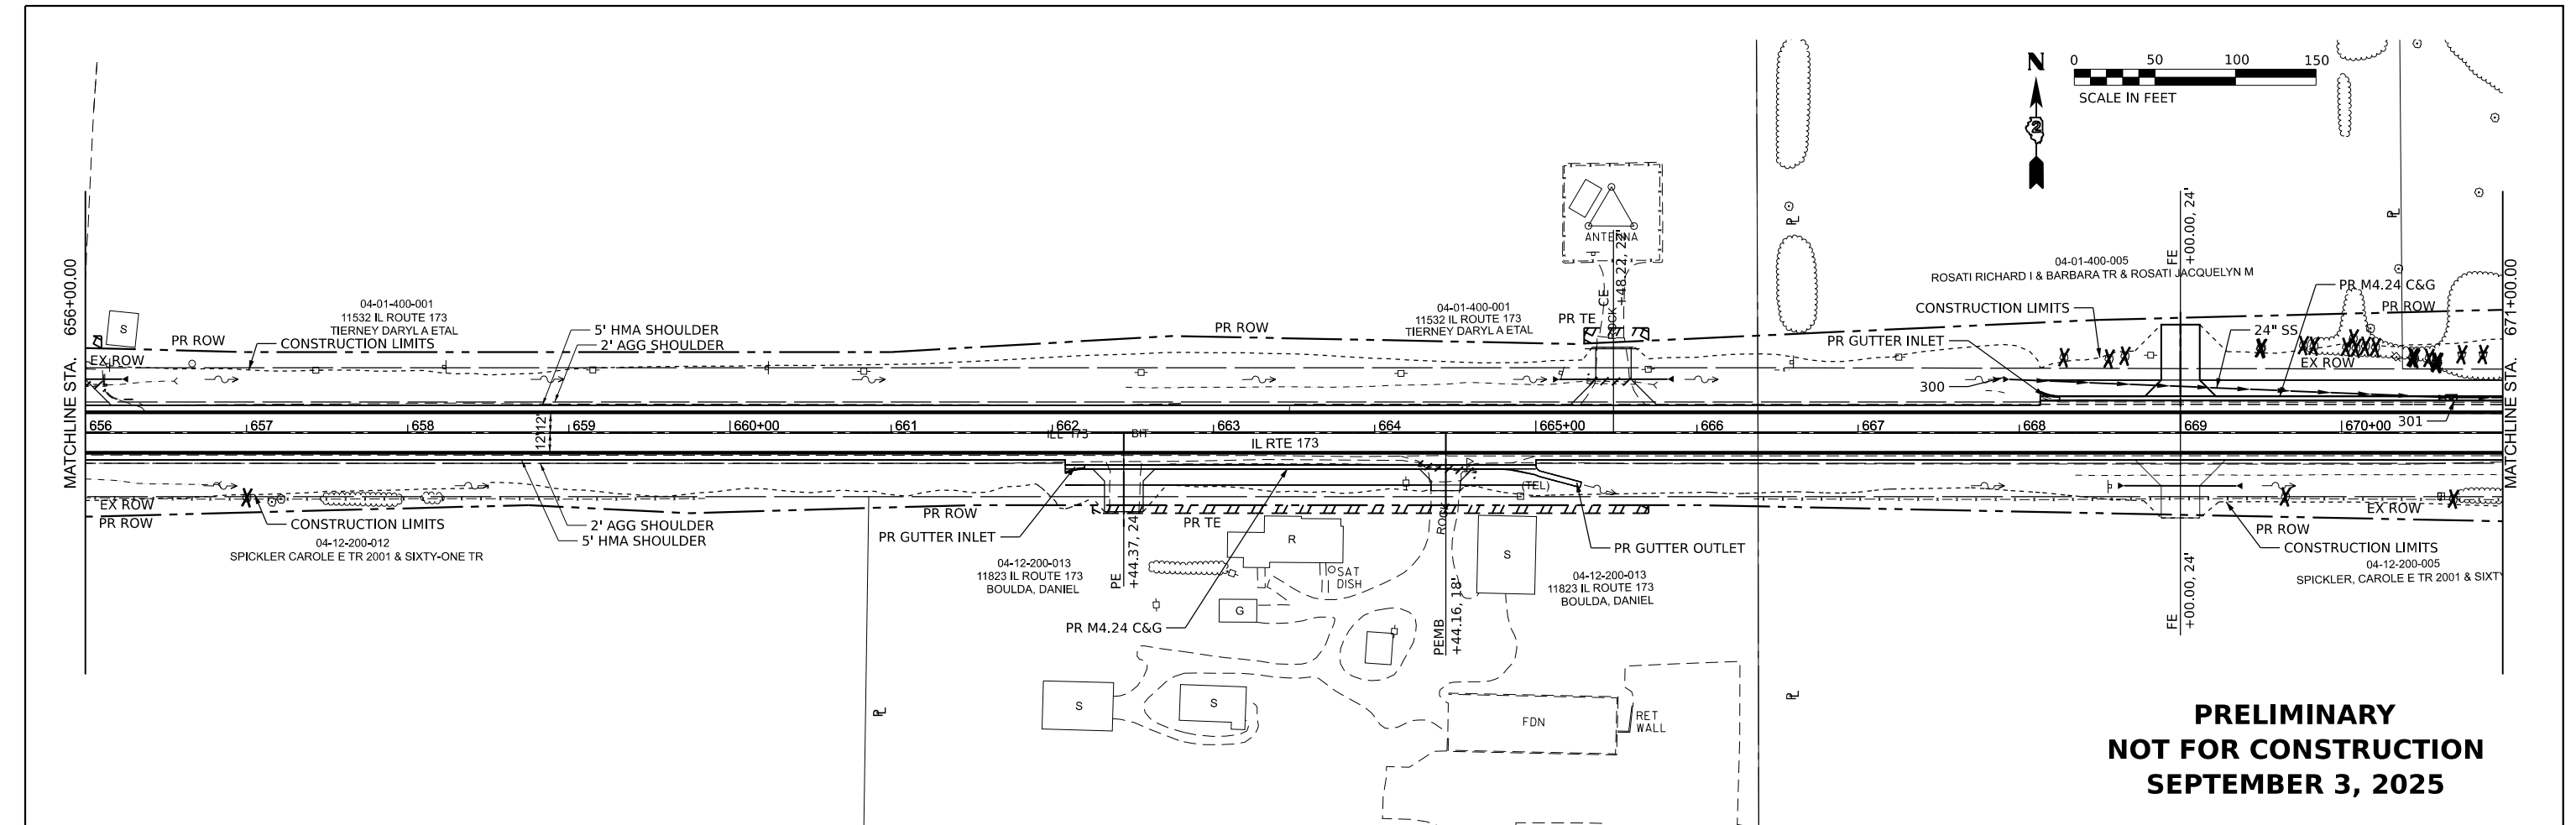

**PRELIMINARY
NOT FOR CONSTRUCTION
SEPTEMBER 3, 2025**

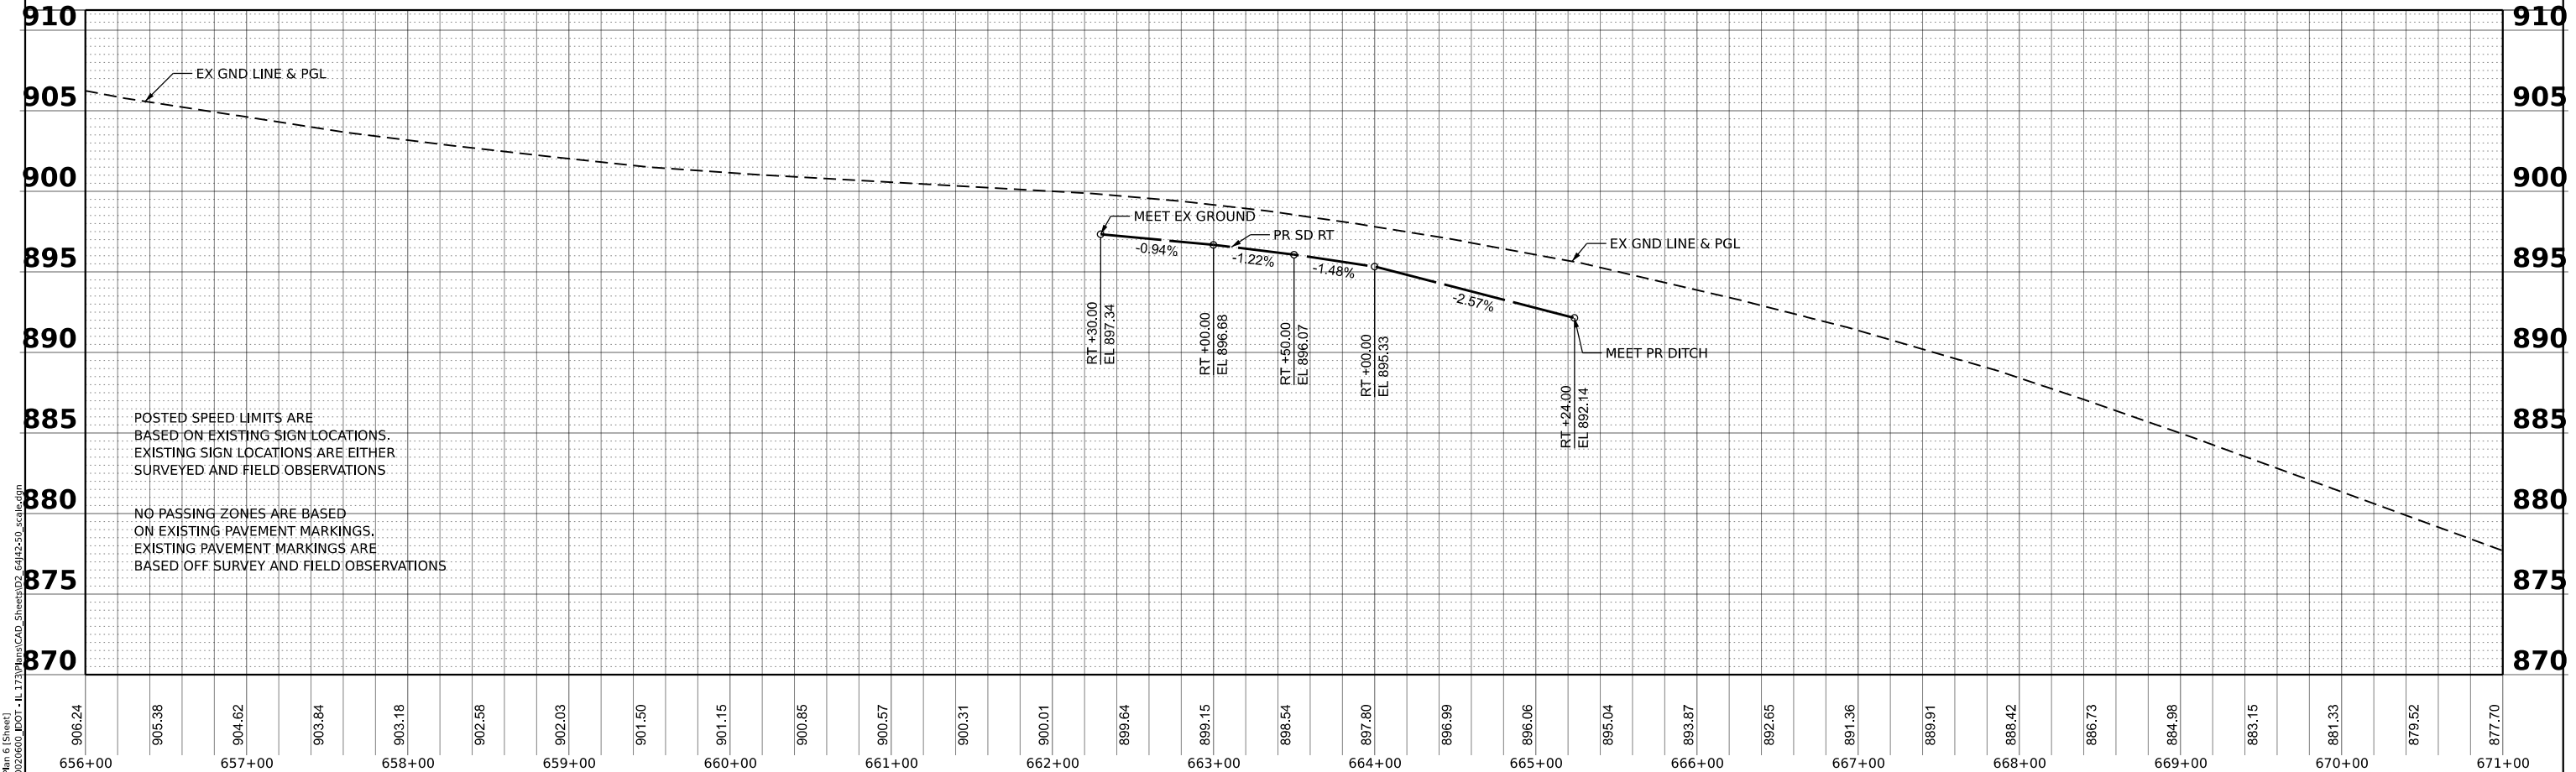

MODEL: E:\CL\Plan & Profile
FILE NAME: P:\020600_BDOT-IL173\BastCAD_Sheets\02_64J42-50_scale.dgn

POSTED SPEED LIMITS ARE BASED ON EXISTING SIGN LOCATIONS. EXISTING SIGN LOCATIONS ARE EITHER SURVEYED AND FIELD OBSERVATIONS

NO PASSING ZONES ARE BASED ON EXISTING PAVEMENT MARKINGS. EXISTING PAVEMENT MARKINGS ARE BASED OFF SURVEY AND FIELD OBSERVATIONS



USER NAME	= Charles.Knight	DESIGNED	- RON	REVISED	-
DRAWN	- TC	REVIS	-		
PLOT SCALE	= \$SCALE\$	CHECKED	- RON	REVISED	-
PLOT DATE	= 9/19/2025	DATE	-	REVISED	-

**STATE OF ILLINOIS
DEPARTMENT OF TRANSPORTATION**

**ILLINOIS ROUTE 173
PLAN AND PROFILE**

SCALE: 1"=50' SHEET 45 OF 67 SHEETS STA. 656+00.00 TO STA. 671+00.00

F.A.P. RTE.	SECTION	COUNTY	TOTAL SHEETS	SHEET NO.
303	(130, 131) R5-4	BOONE	67	45
CONTRACT NO. 64J42				
ILLINOIS FED. AID PROJECT				

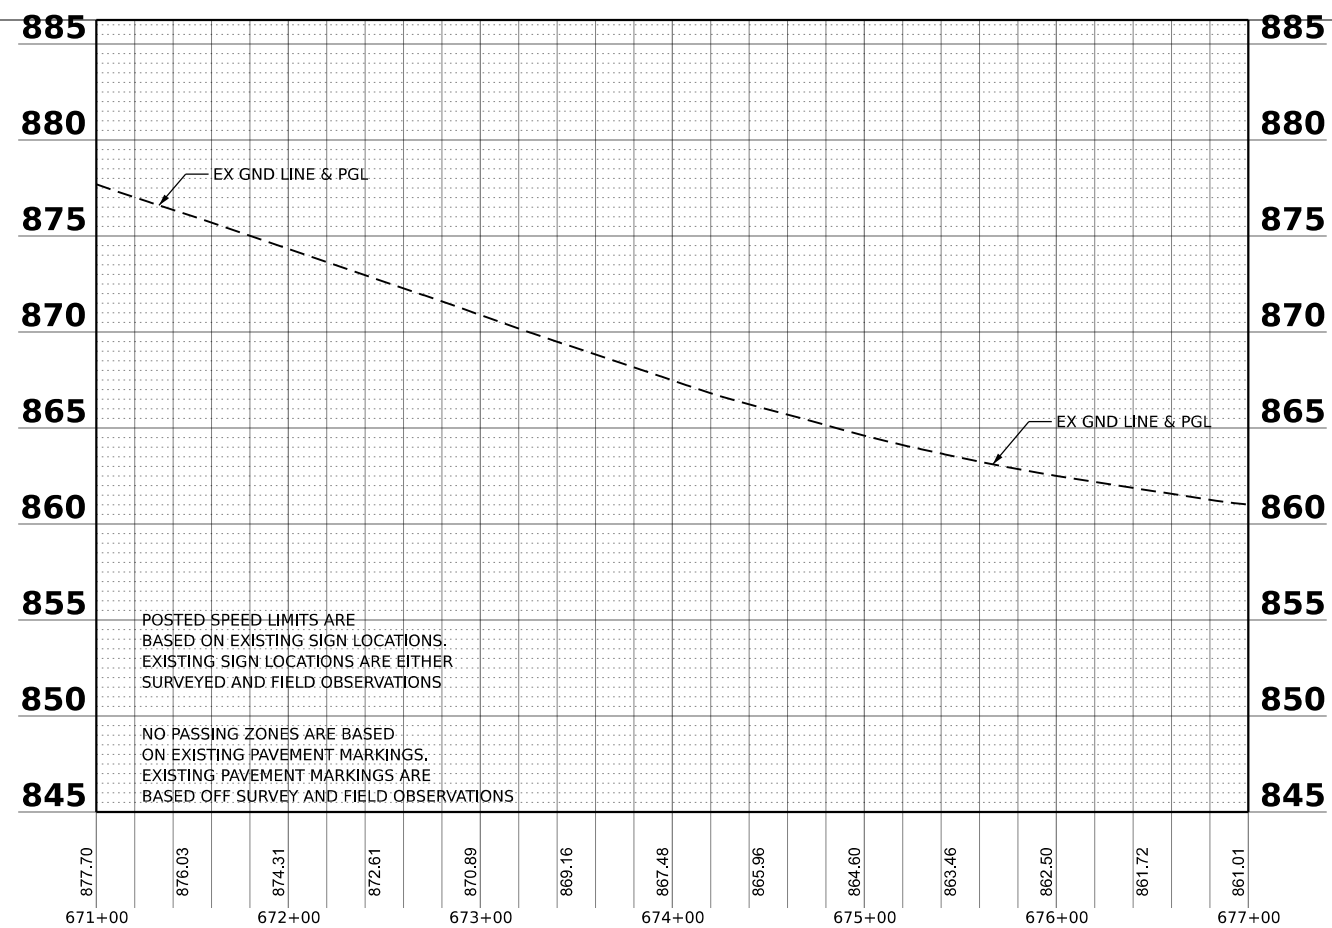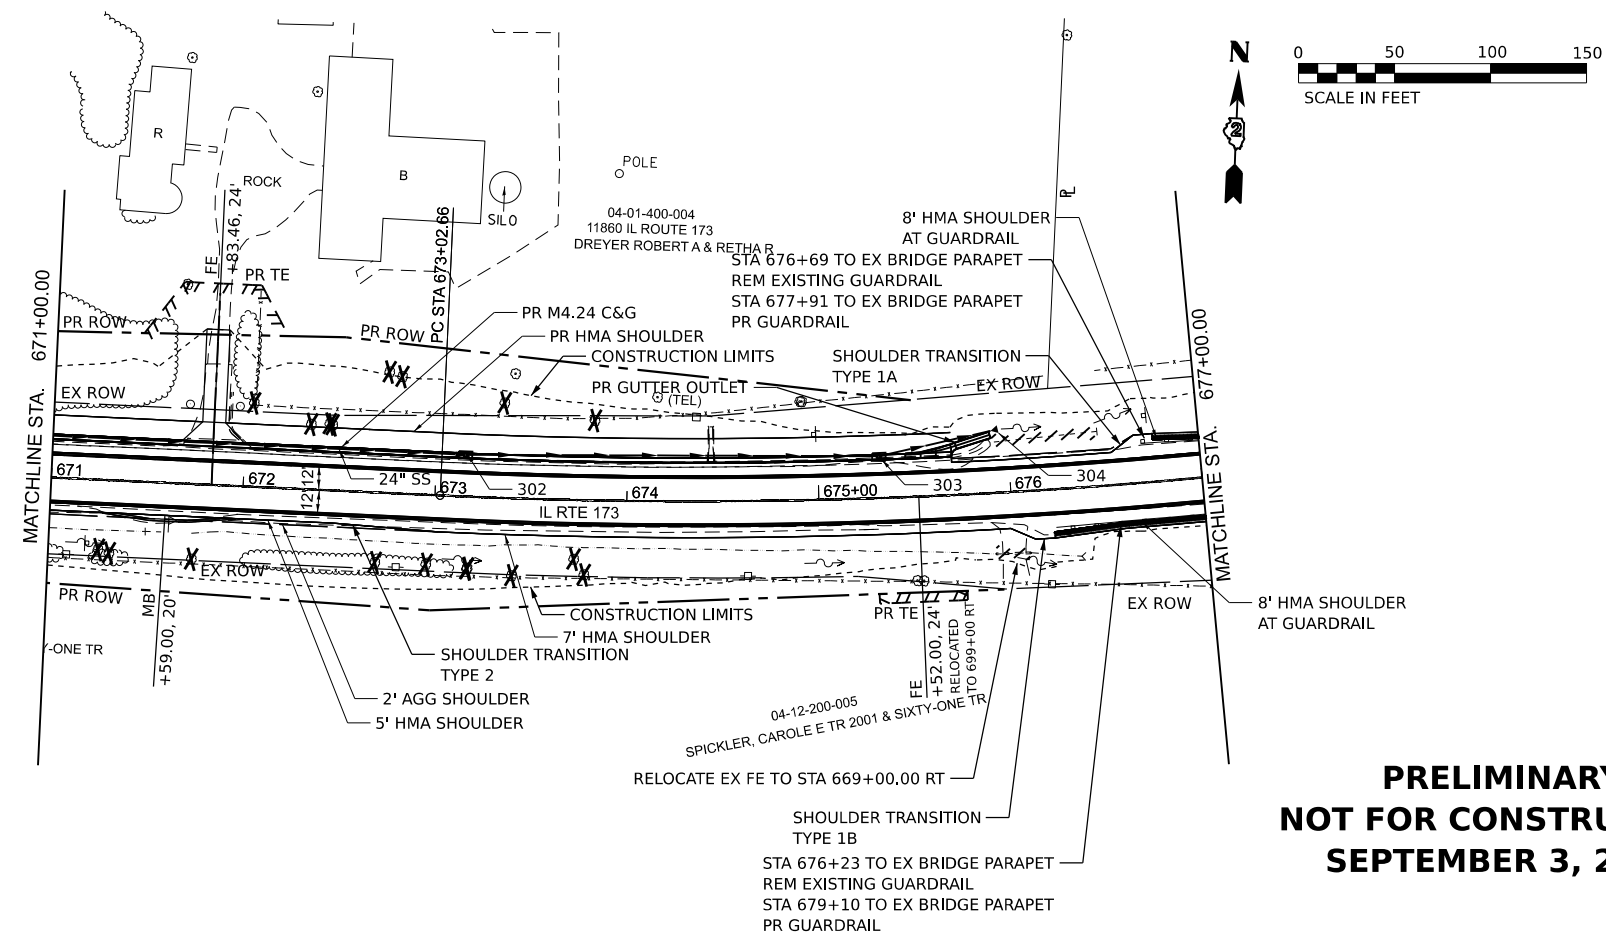


USER NAME = Charles.Knight	DESIGNED - RON	REVISED -
	DRAWN - TC	REVISED -
PLOT SCALE = \$SCALE\$	CHECKED - RON	REVISED -
PLOT DATE = 9/19/2025	DATE -	REVISED -

**STATE OF ILLINOIS
DEPARTMENT OF TRANSPORTATION**


ILLINOIS ROUTE 173
PLAN AND PROFILE

SCALE: 1"=50'	SHEET 46 OF 67 SHEETS	STA. 671+00.00 TO STA. 677+00.00
---------------	-----------------------	----------------------------------

F.A.P. RTE.	SECTION	COUNTY	TOTAL SHEETS	SHEET NO.
303	(130, 131) RS-4	BOONE	67	46
		CONTRACT NO. 64J42		
		ILLINOIS FED. AID PROJECT		

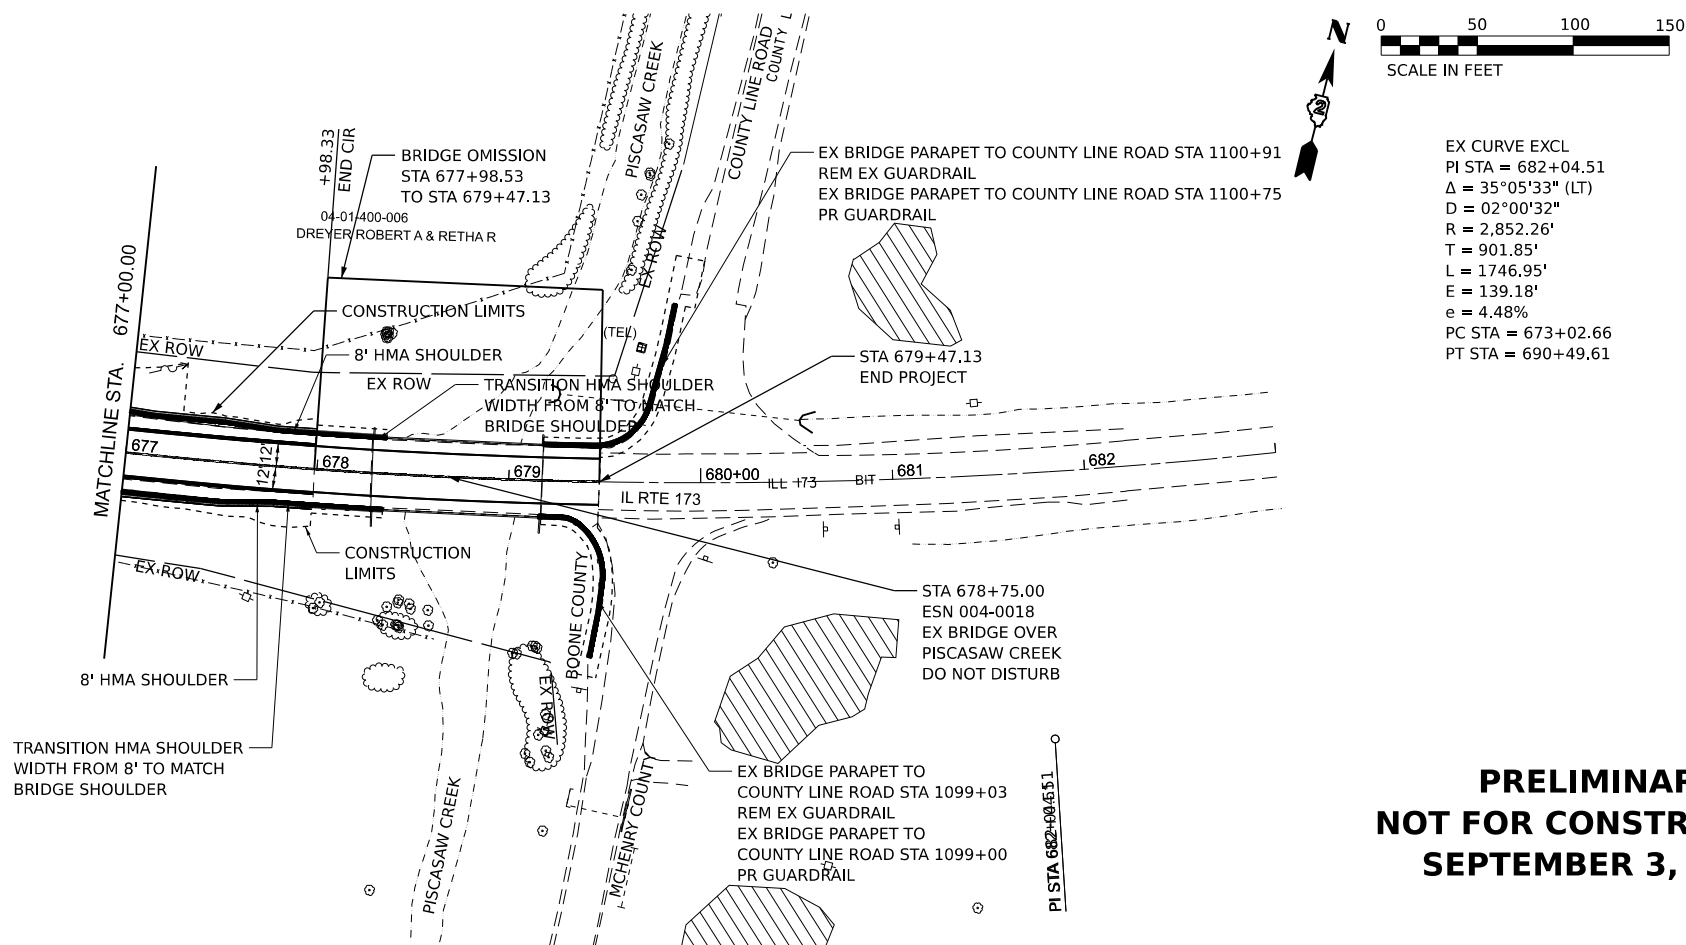

**PRELIMINARY
NOT FOR CONSTRUCTION
SEPTEMBER 3, 2025**

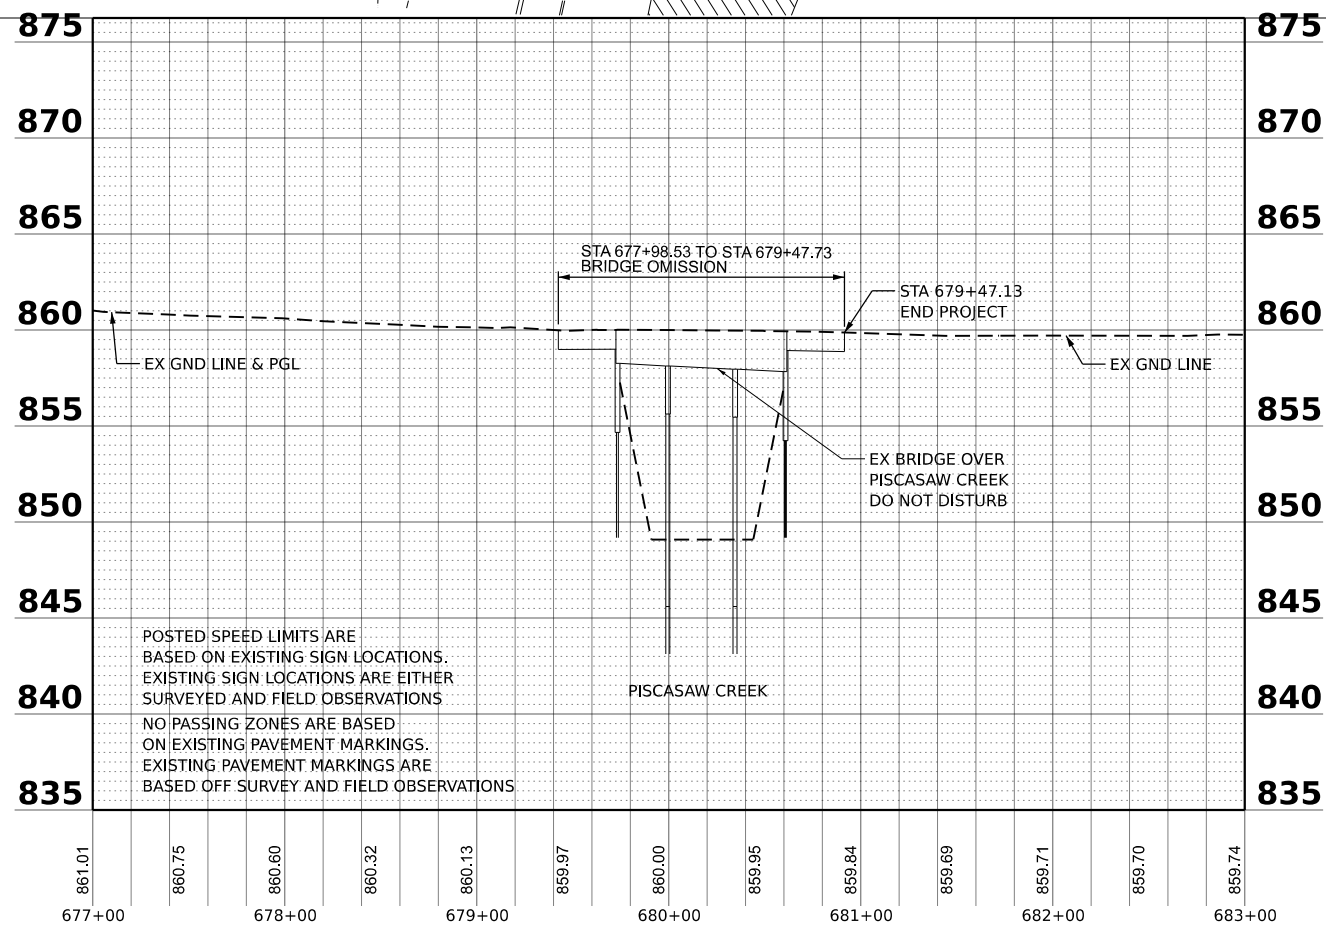

POSTED SPEED LIMITS ARE
BASED ON EXISTING SIGN LOCATIONS.
EXISTING SIGN LOCATIONS ARE EITHER
SURVEYED AND FIELD OBSERVATIONS


NO PASSING ZONES ARE BASED
ON EXISTING PAVEMENT MARKINGS.
EXISTING PAVEMENT MARKINGS ARE
BASED OFF SURVEY AND FIELD OBSERVATIONS

**STATE OF ILLINOIS
DEPARTMENT OF TRANSPORTATION**


**ILLINOIS ROUTE 173
PLAN AND PROFILE**

SCALE: 1"=50' SHEET 47 OF 67 SHEETS STA. 677+00.00 TO STA. 683+00.00

F.A.P. RTE.	SECTION	COUNTY	TOTAL SHEETS	SHEET NO.
303	(130, 131) R5-4	BOONE	67	47
CONTRACT NO. 64J42				
ILLINOIS FED. AID PROJECT				

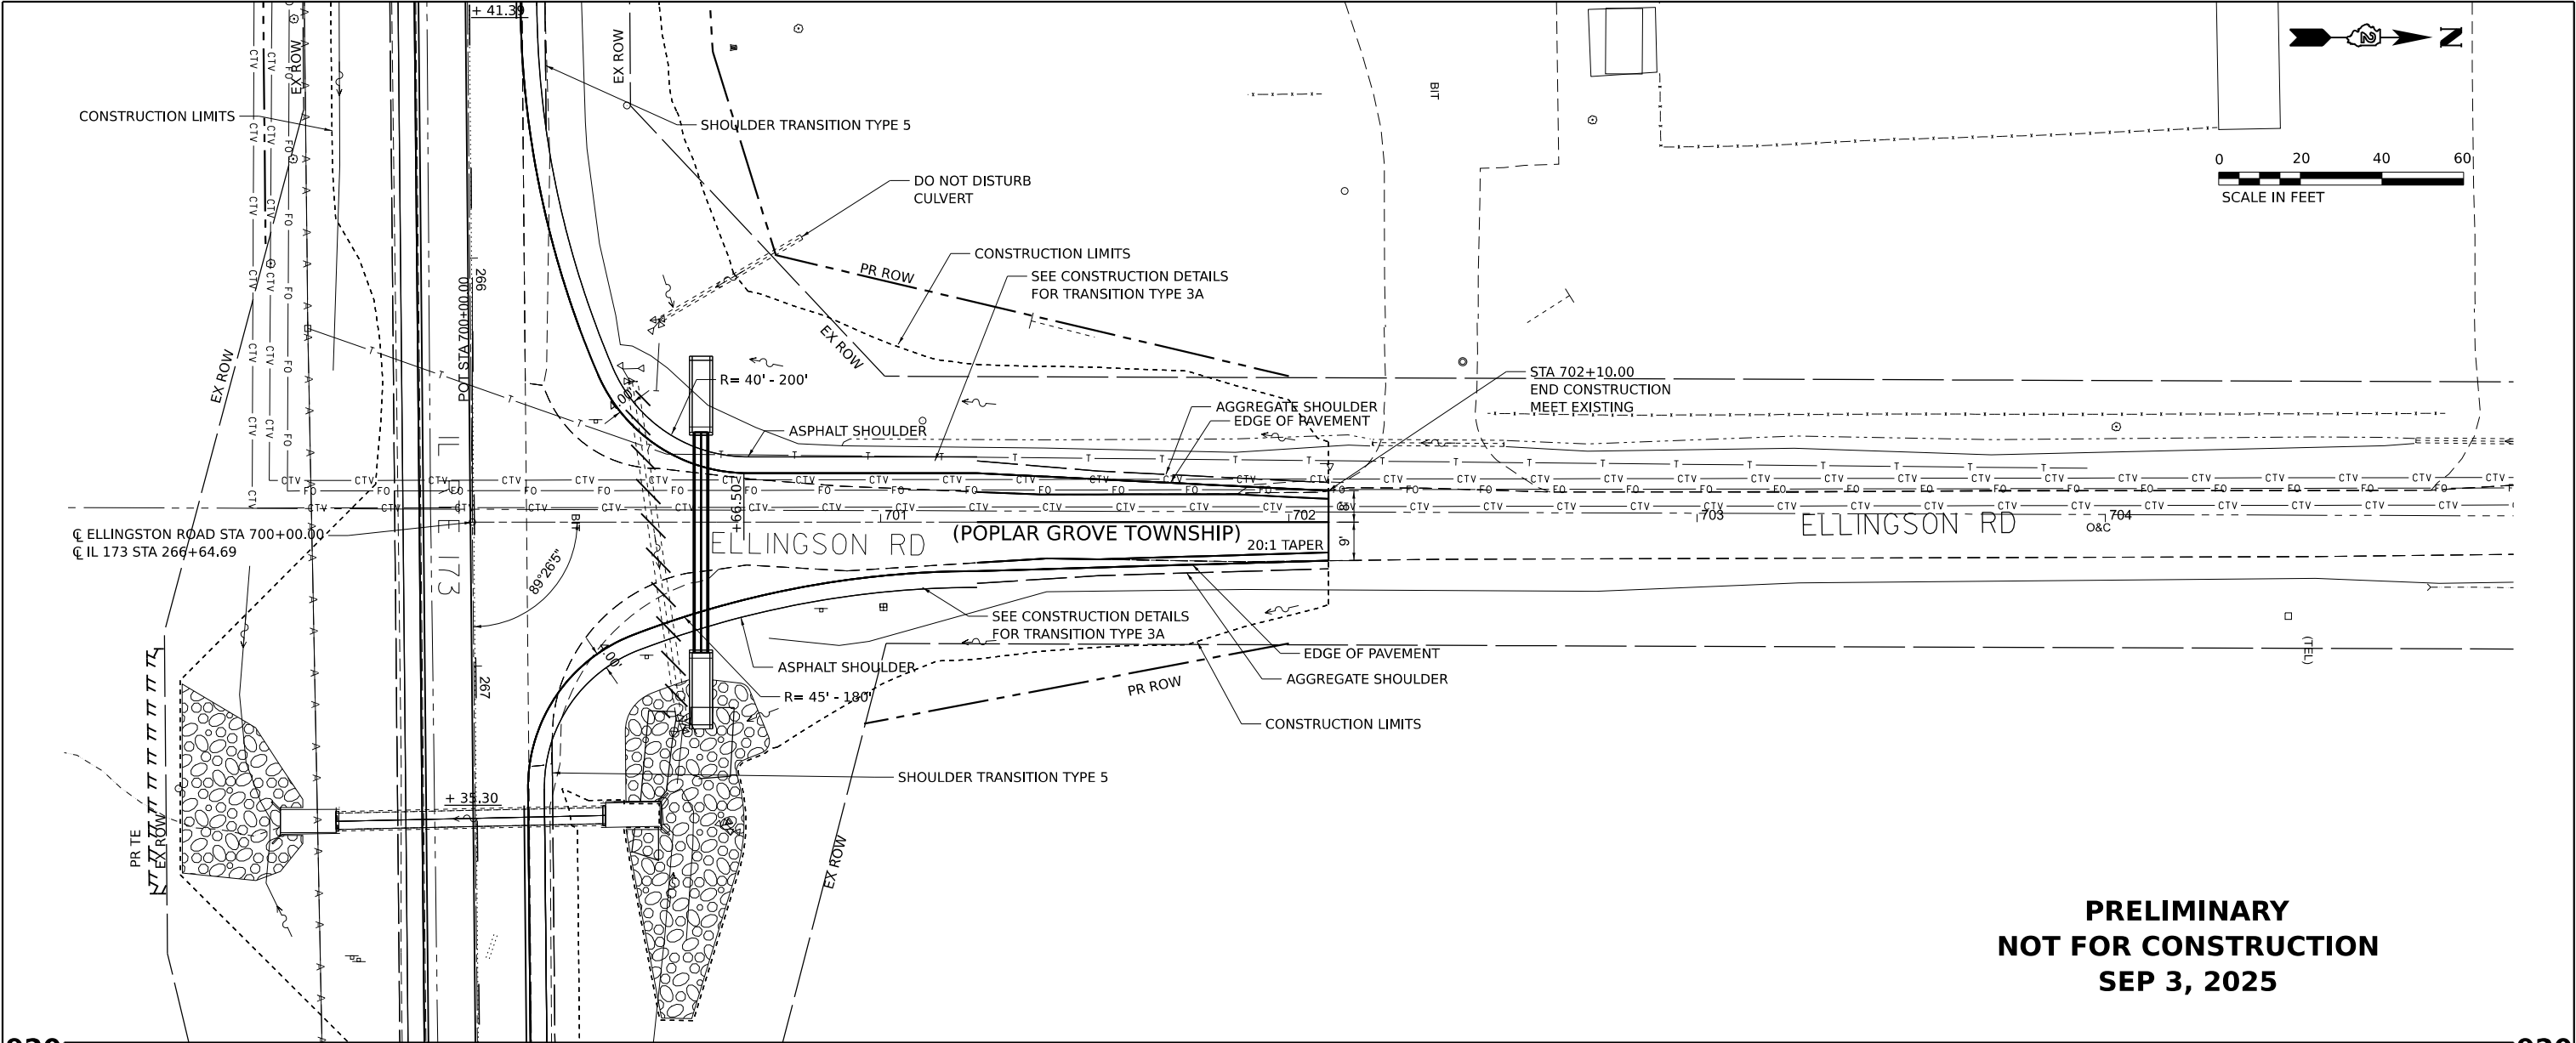


PRELIMINARY
NOT FOR CONSTRUCTION
SEP 3, 2025

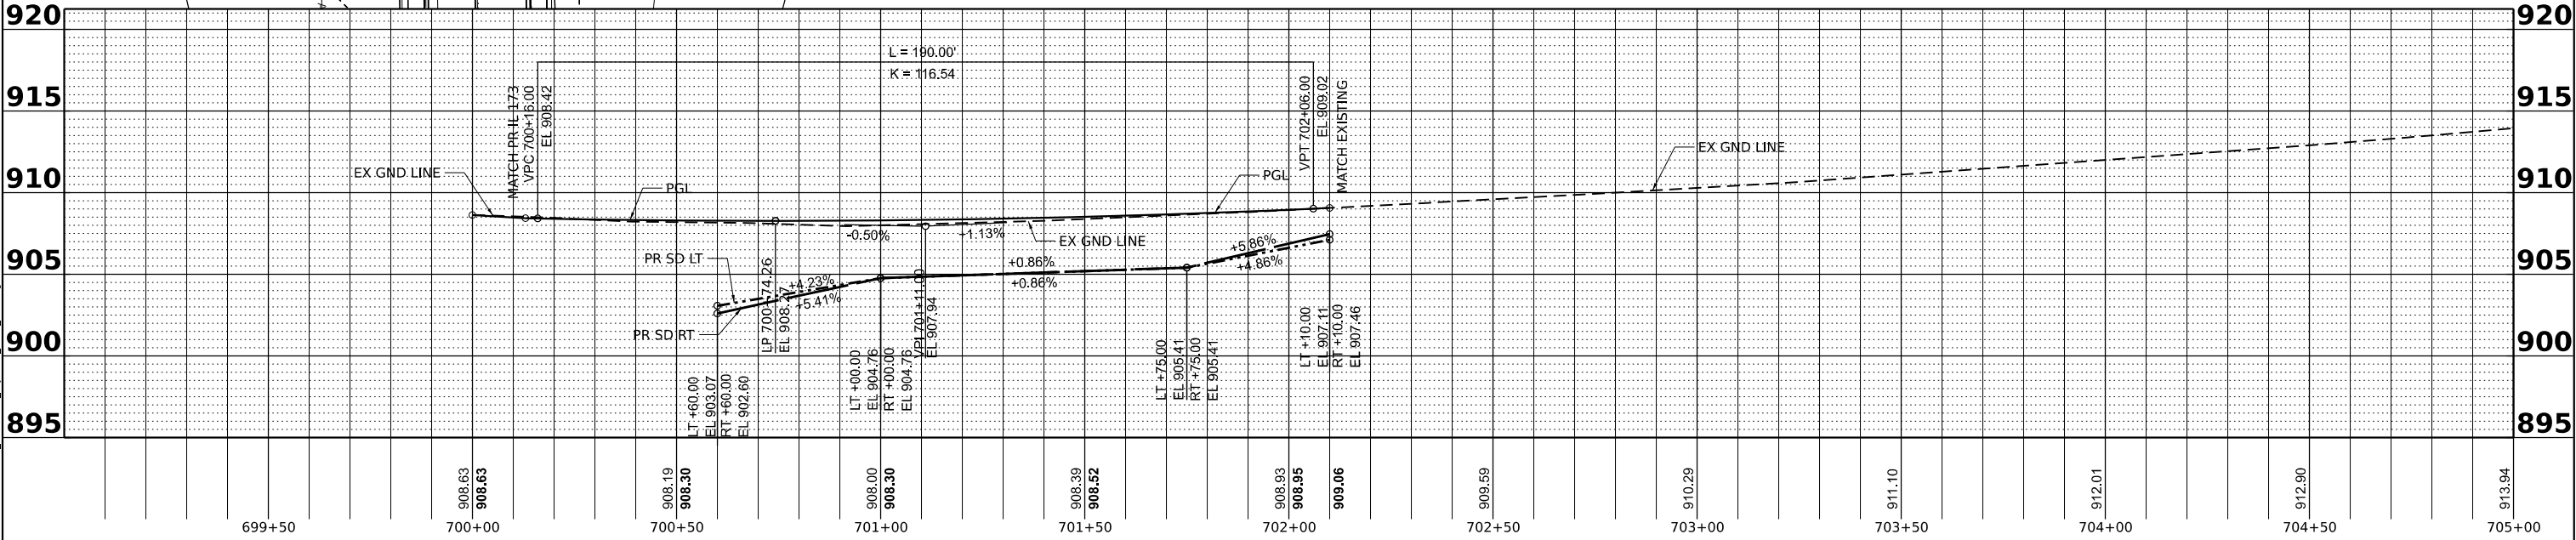

	USER NAME = MMote	DESIGNED - RON	REVISED -	STATE OF ILLINOIS DEPARTMENT OF TRANSPORTATION	ELLINGSON ROAD PLAN AND PROFILE				F.A.P. RTE.	SECTION	COUNTY	TOTAL SHEETS	SHEET NO.
		DRAWN - TC	REVISED -						303	(130, 131) RS-4	BOONE	67	48
	PLOT SCALE = \$SCALE\$	CHECKED - RON	REVISED -						CONTRACT NO. 64J42				
	PLOT DATE = 9/19/2025	DATE -	REVISED -										
				SCALE: 1"=20'	SHEET 48	OF 67	SHEETS	STA. 700+00.00	TO STA. 702+11.00	ILLINOIS FED. AID PROJECT			

MODEL: E:\ELLINGSON\RD\PLAN\173\173.dgn
FILE NAME: P1002660.DOT - IL 173\173.dgn
SHEET: 64J42

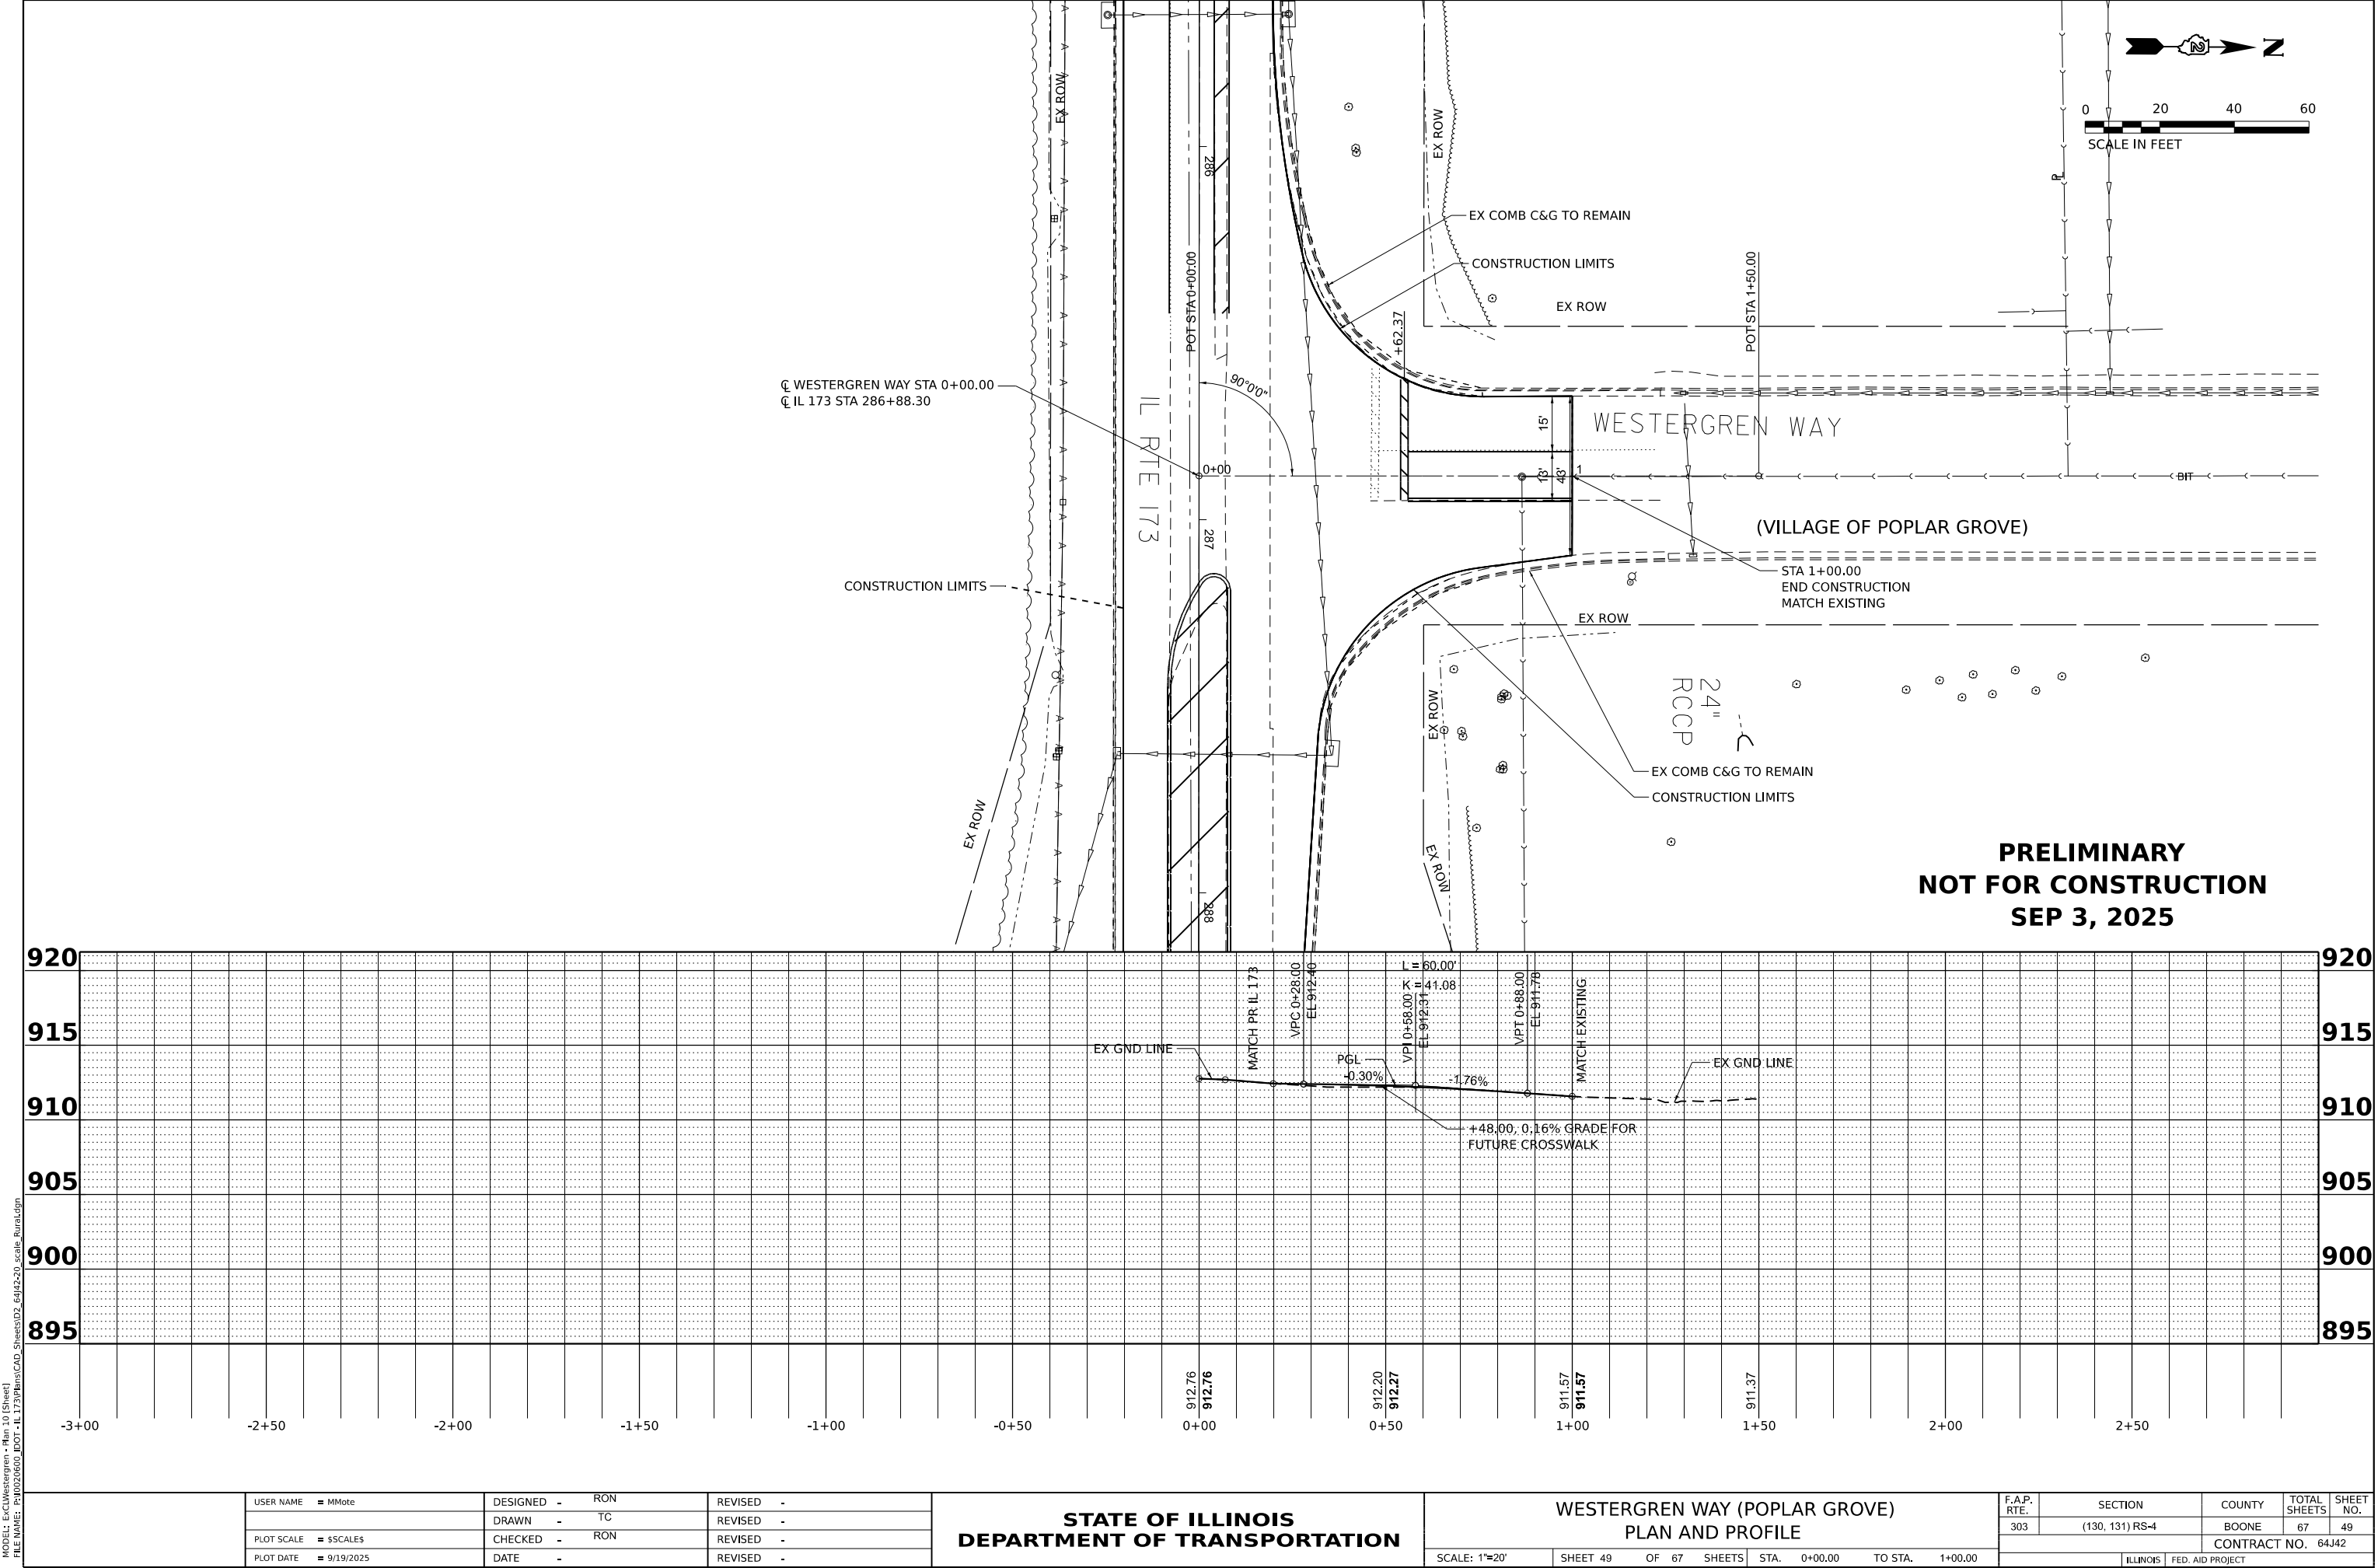

MODEL: E:\CUsers\jwagner - 47m 101 [Excl] FILE NAME: P:\020600 DOT - IL 173\BnsCAD_Sheets\02_64J42\20_scale_Bural.dgn

USER NAME	= MMote	DESIGNED	- RON	REVISED	-
		DRAWN	- TC	REVISED	-
PLOT SCALE	= \$\$SCALE\$	CHECKED	- RON	REVISED	-
PLOT DATE	= 9/19/2025	DATE	-	REVISED	-


STATE OF ILLINOIS
DEPARTMENT OF TRANSPORTATION

WESTERGREN WAY (POPLAR GROVE)
PLAN AND PROFILE

SCALE: 1"=20' SHEET 49 OF 67 SHEETS STA. 0+00.00 TO STA. 1+00.00

F.A.P. RTE.	SECTION	COUNTY	TOTAL SHEETS	SHEET NO.
303	(130, 131) RS-4	BOONE	67	49
CONTRACT NO. 64J42				
ILLINOIS FED. AID PROJECT				

MODEL: E:\CL\11631 - Rtn 11 (Sheet)
FILE NAME: P:\021660\DOT - IL 173\Bns(CAD_Sheets)\02_64J4220_scale_Rural.dgn

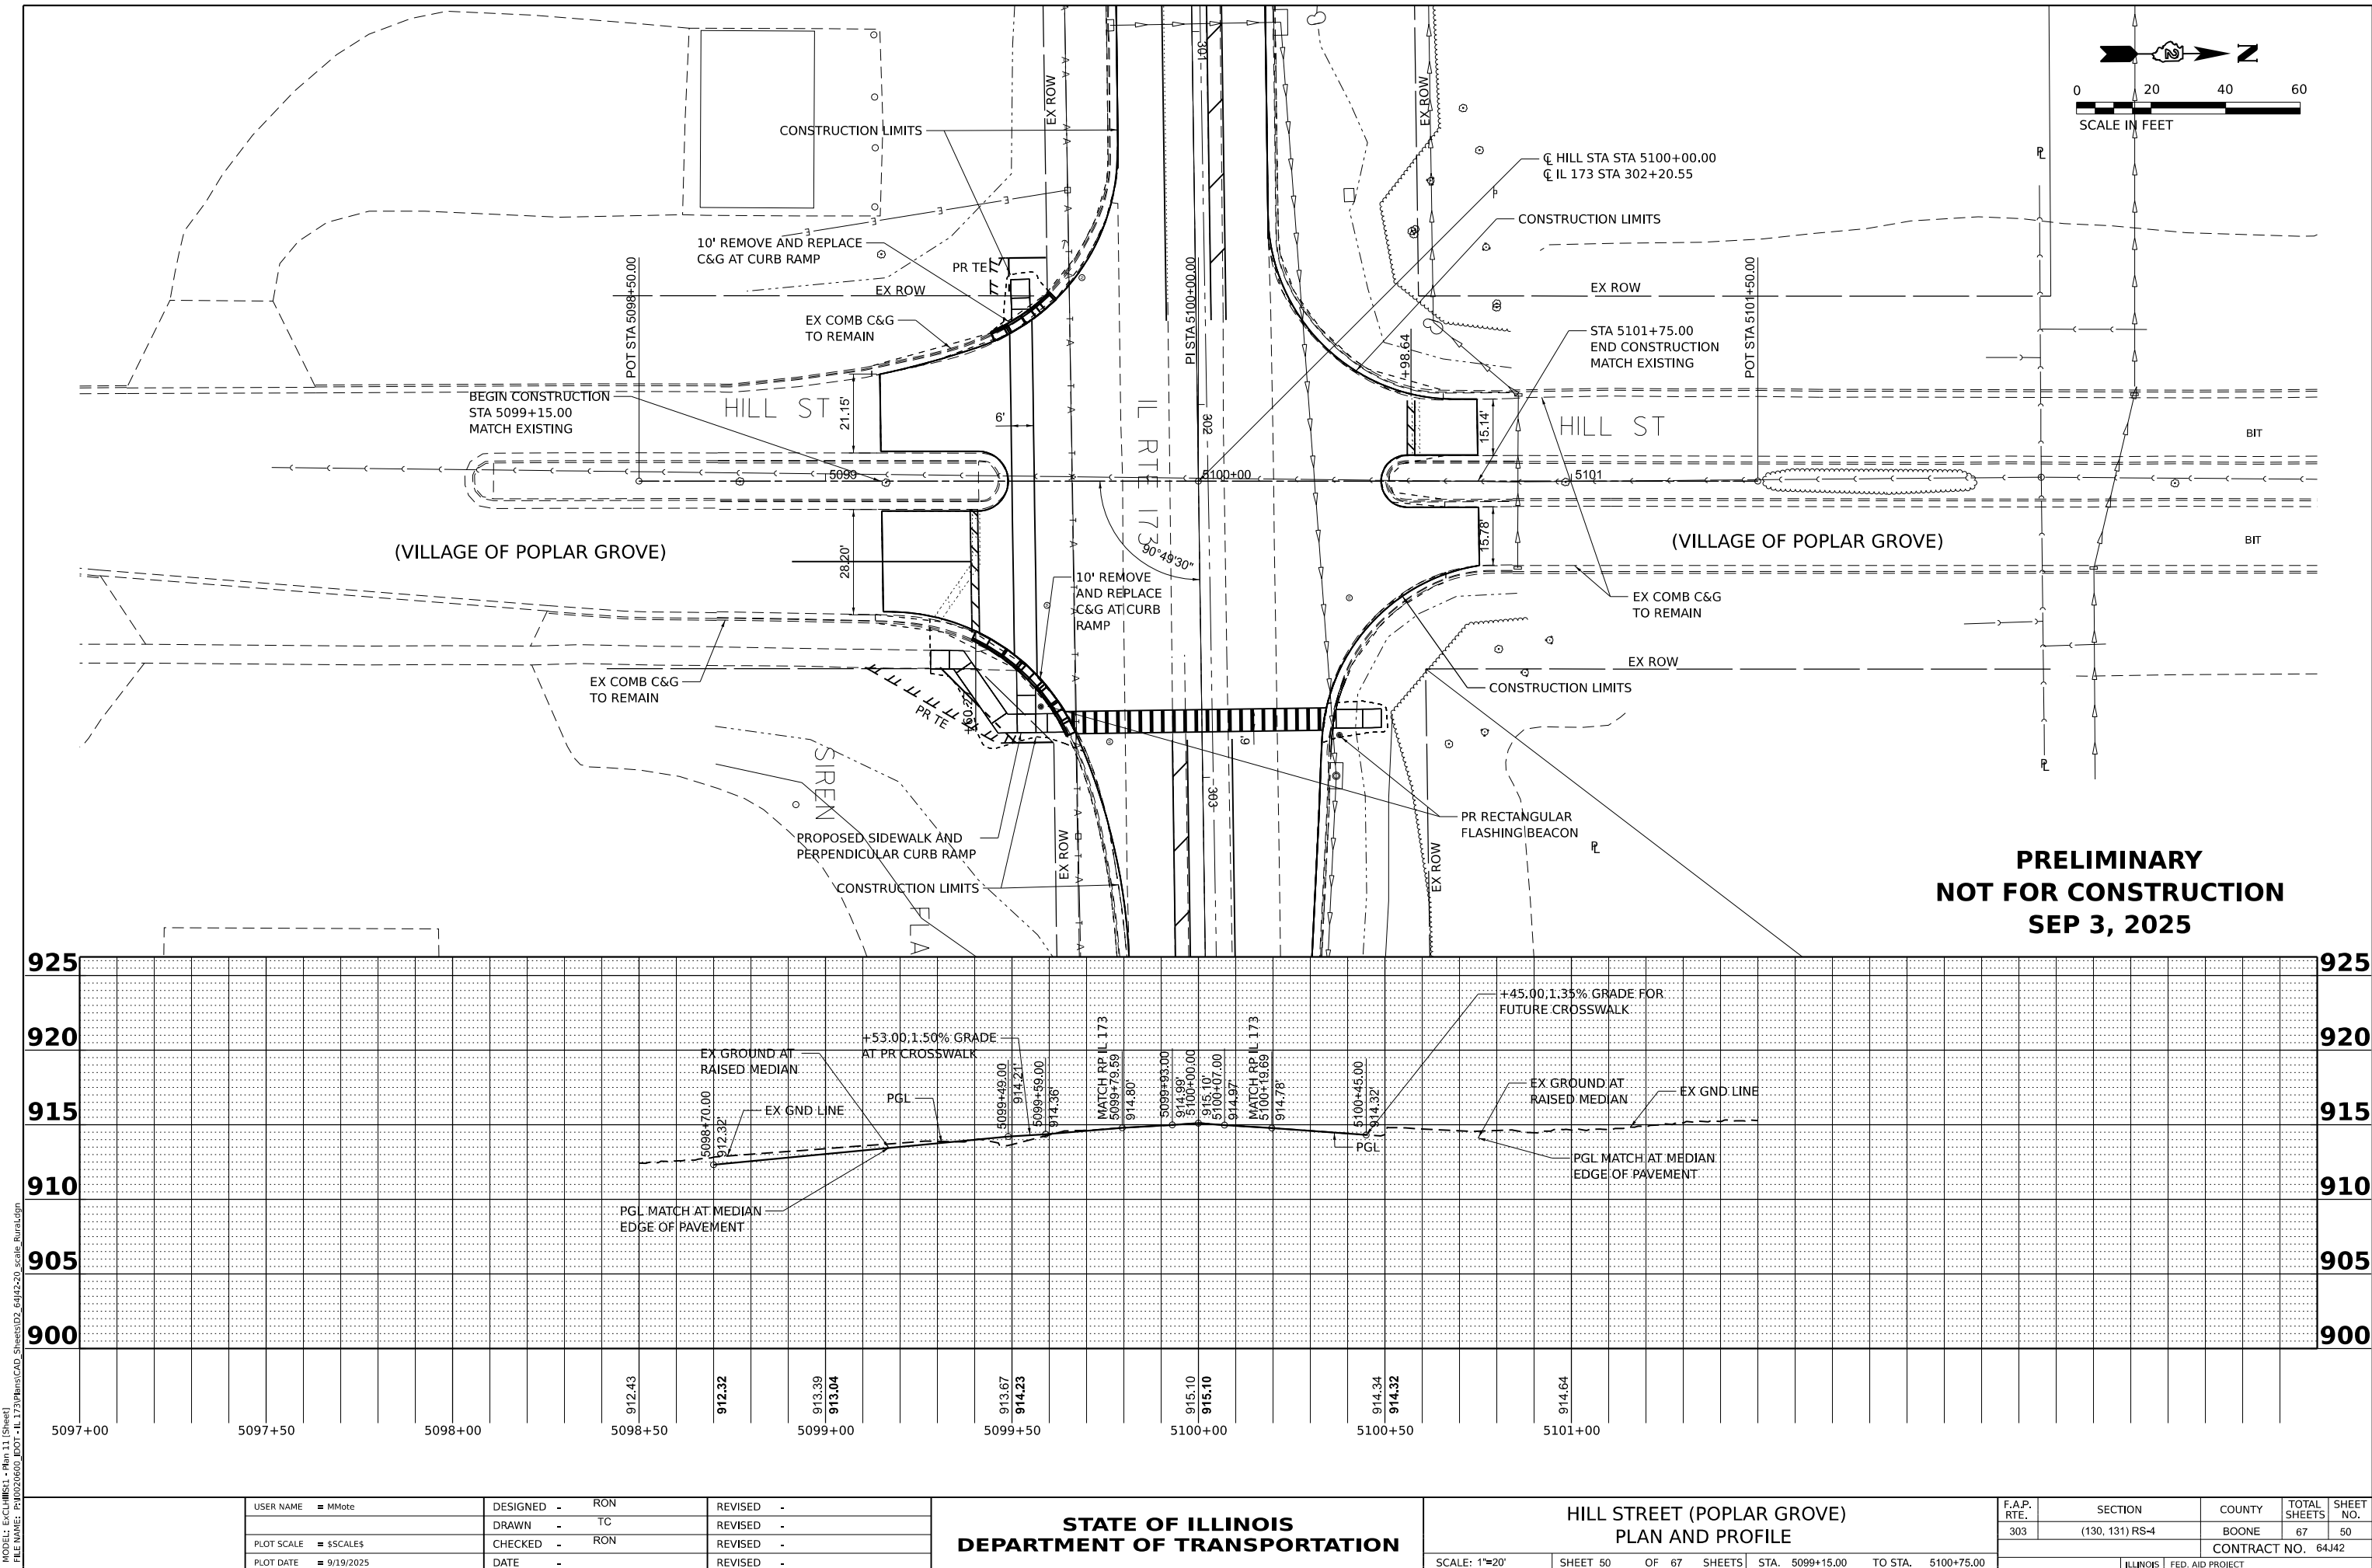


**PRELIMINARY
NOT FOR CONSTRUCTION
SEP 3, 2025**

USER NAME = MMote	DESIGNED - RON	REVISED -
	DRAWN - TC	REVISED -
PLOT SCALE = \$SCALE\$	CHECKED - RON	REVISED -
PLOT DATE = 9/19/2025	DATE -	REVISED -


**STATE OF ILLINOIS
DEPARTMENT OF TRANSPORTATION**

HILL STREET (POPLAR GROVE) PLAN AND PROFILE			
SCALE: 1"=20'	SHEET 50	OF 67 SHEETS	STA. 5099+15.00 TO STA. 5100+75.00

F.A.P. RTE.	SECTION	COUNTY	TOTAL SHEETS	SHEET NO.
303	(130, 131) RS-4	BOONE	67	50
CONTRACT NO. 64J42				
ILLINOIS FED. AID PROJECT				

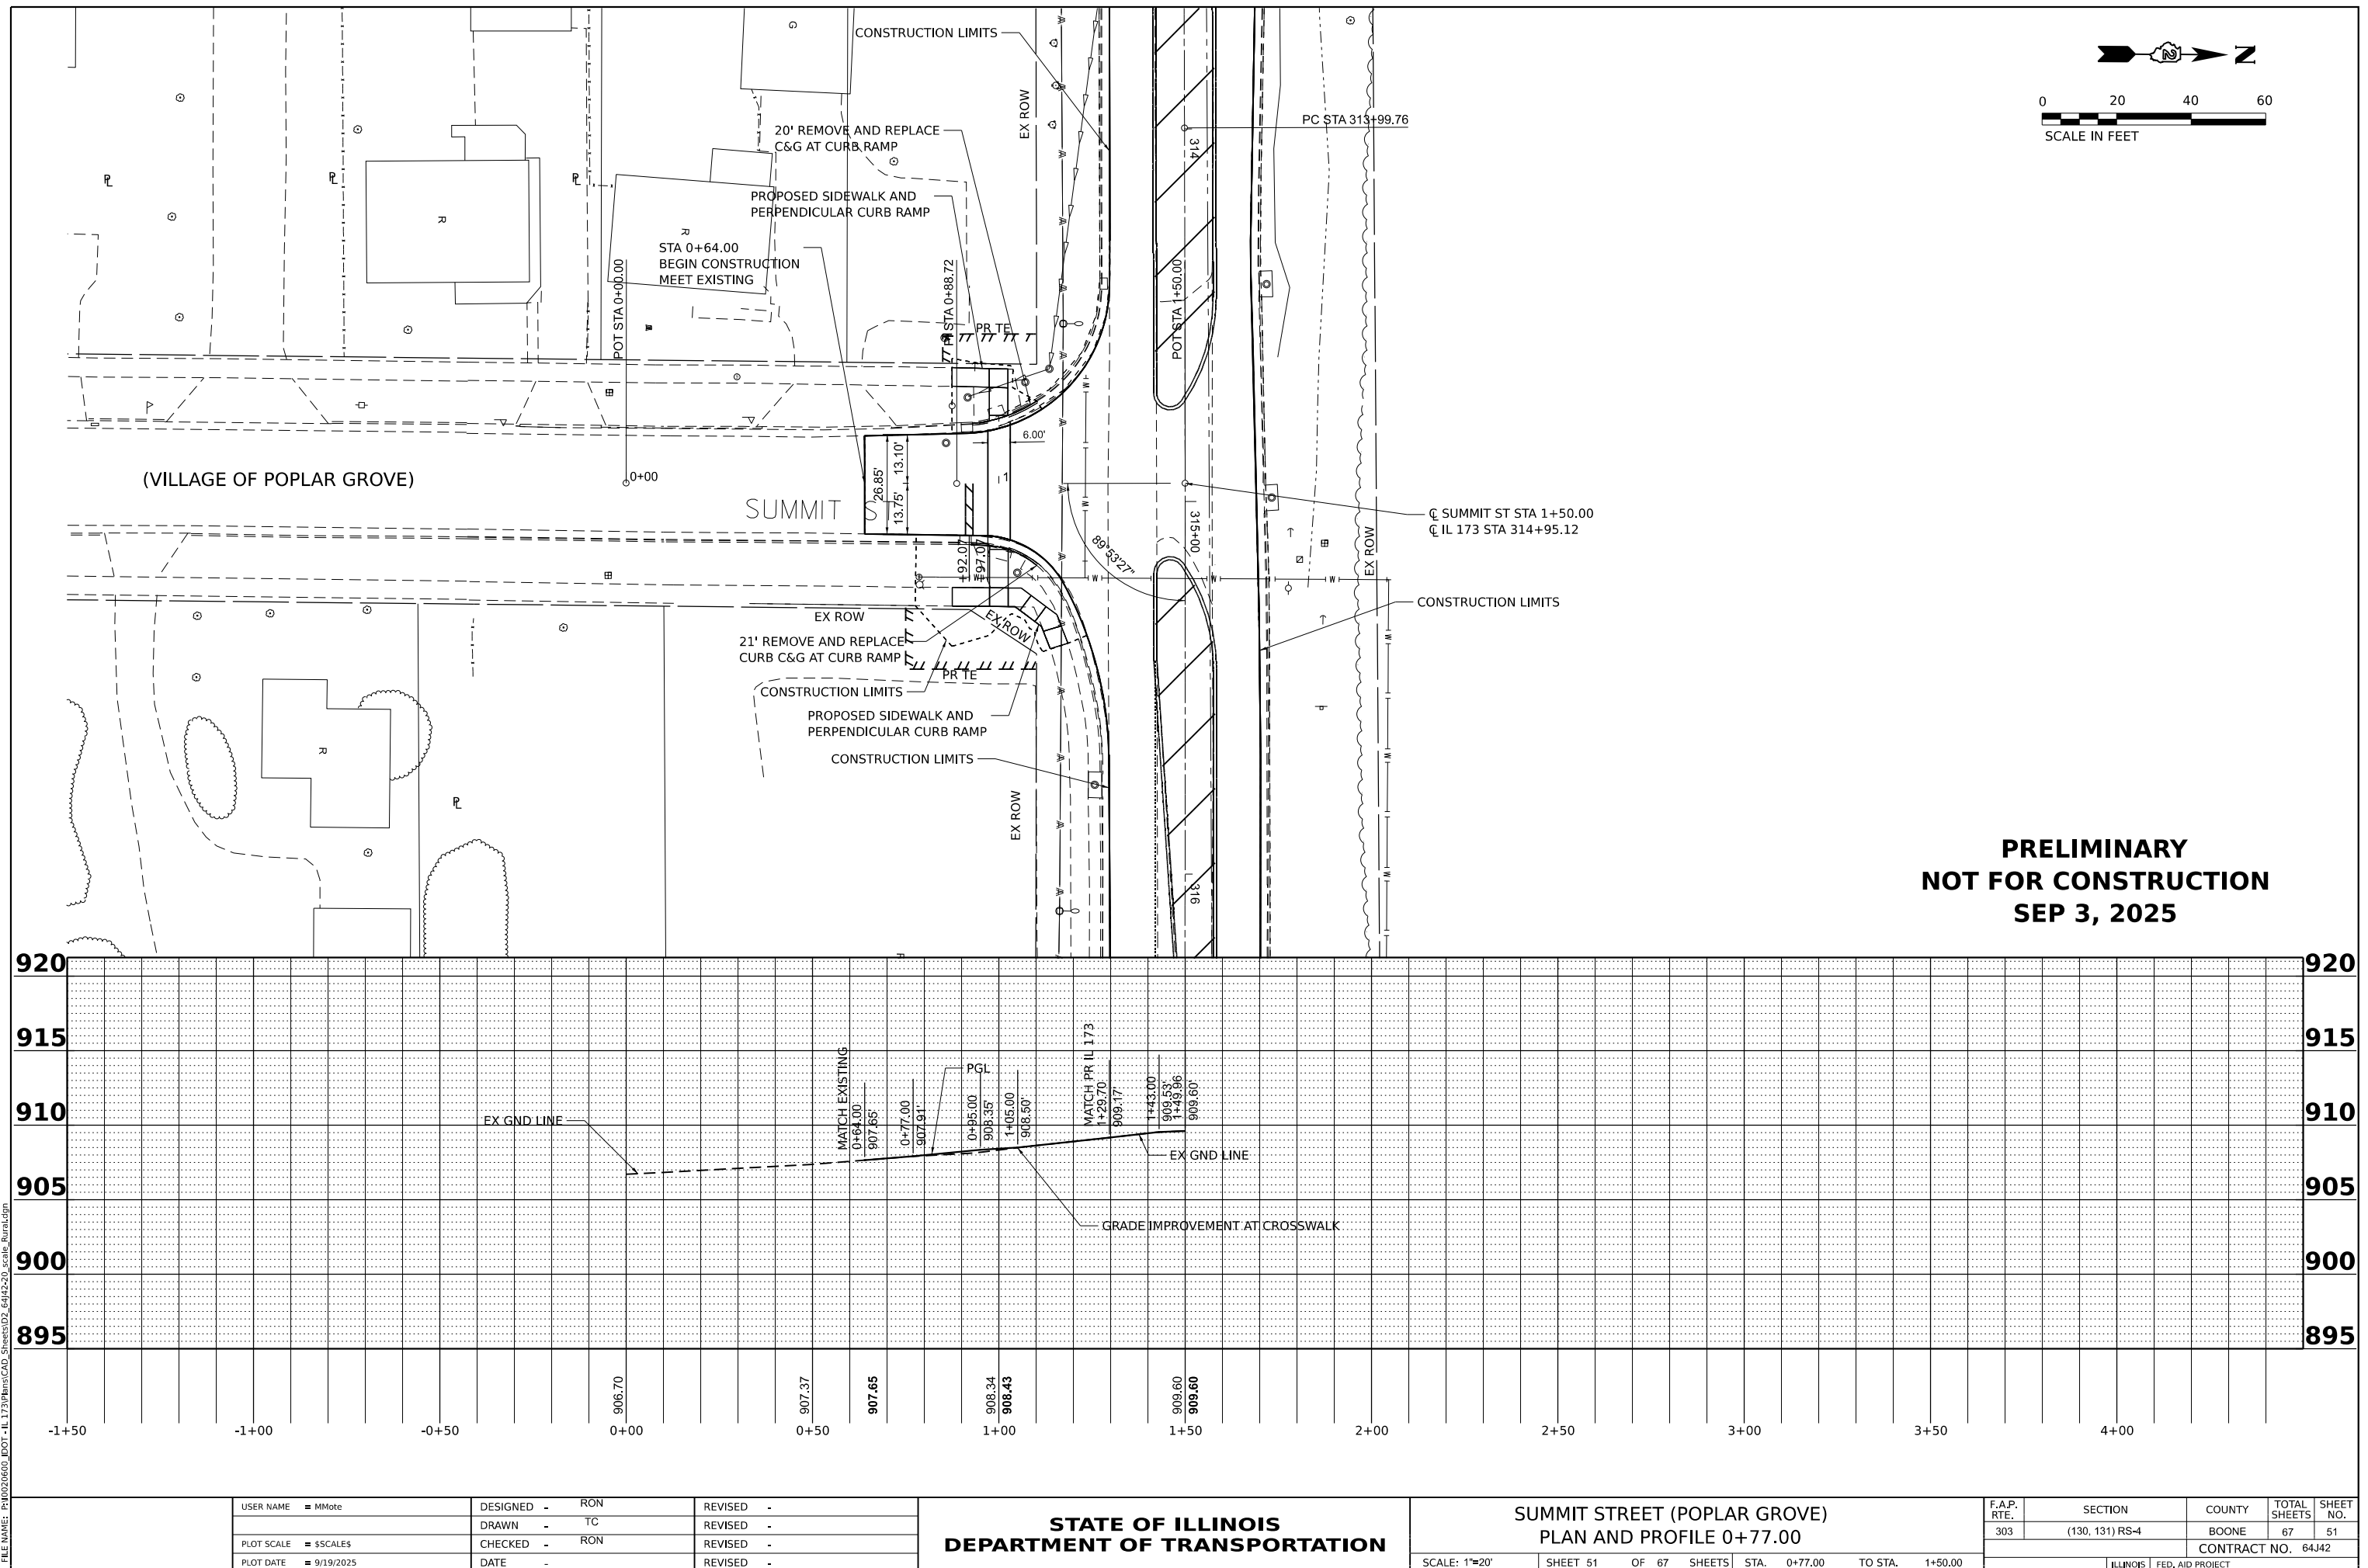

MODEL: E:\CL\StuCo-Plan 2 (Sheet)
FILE NAME: P1002660.DOT - IL 173\BnsCAD_Sheets\02_64J4220_scale_Bural.dgn

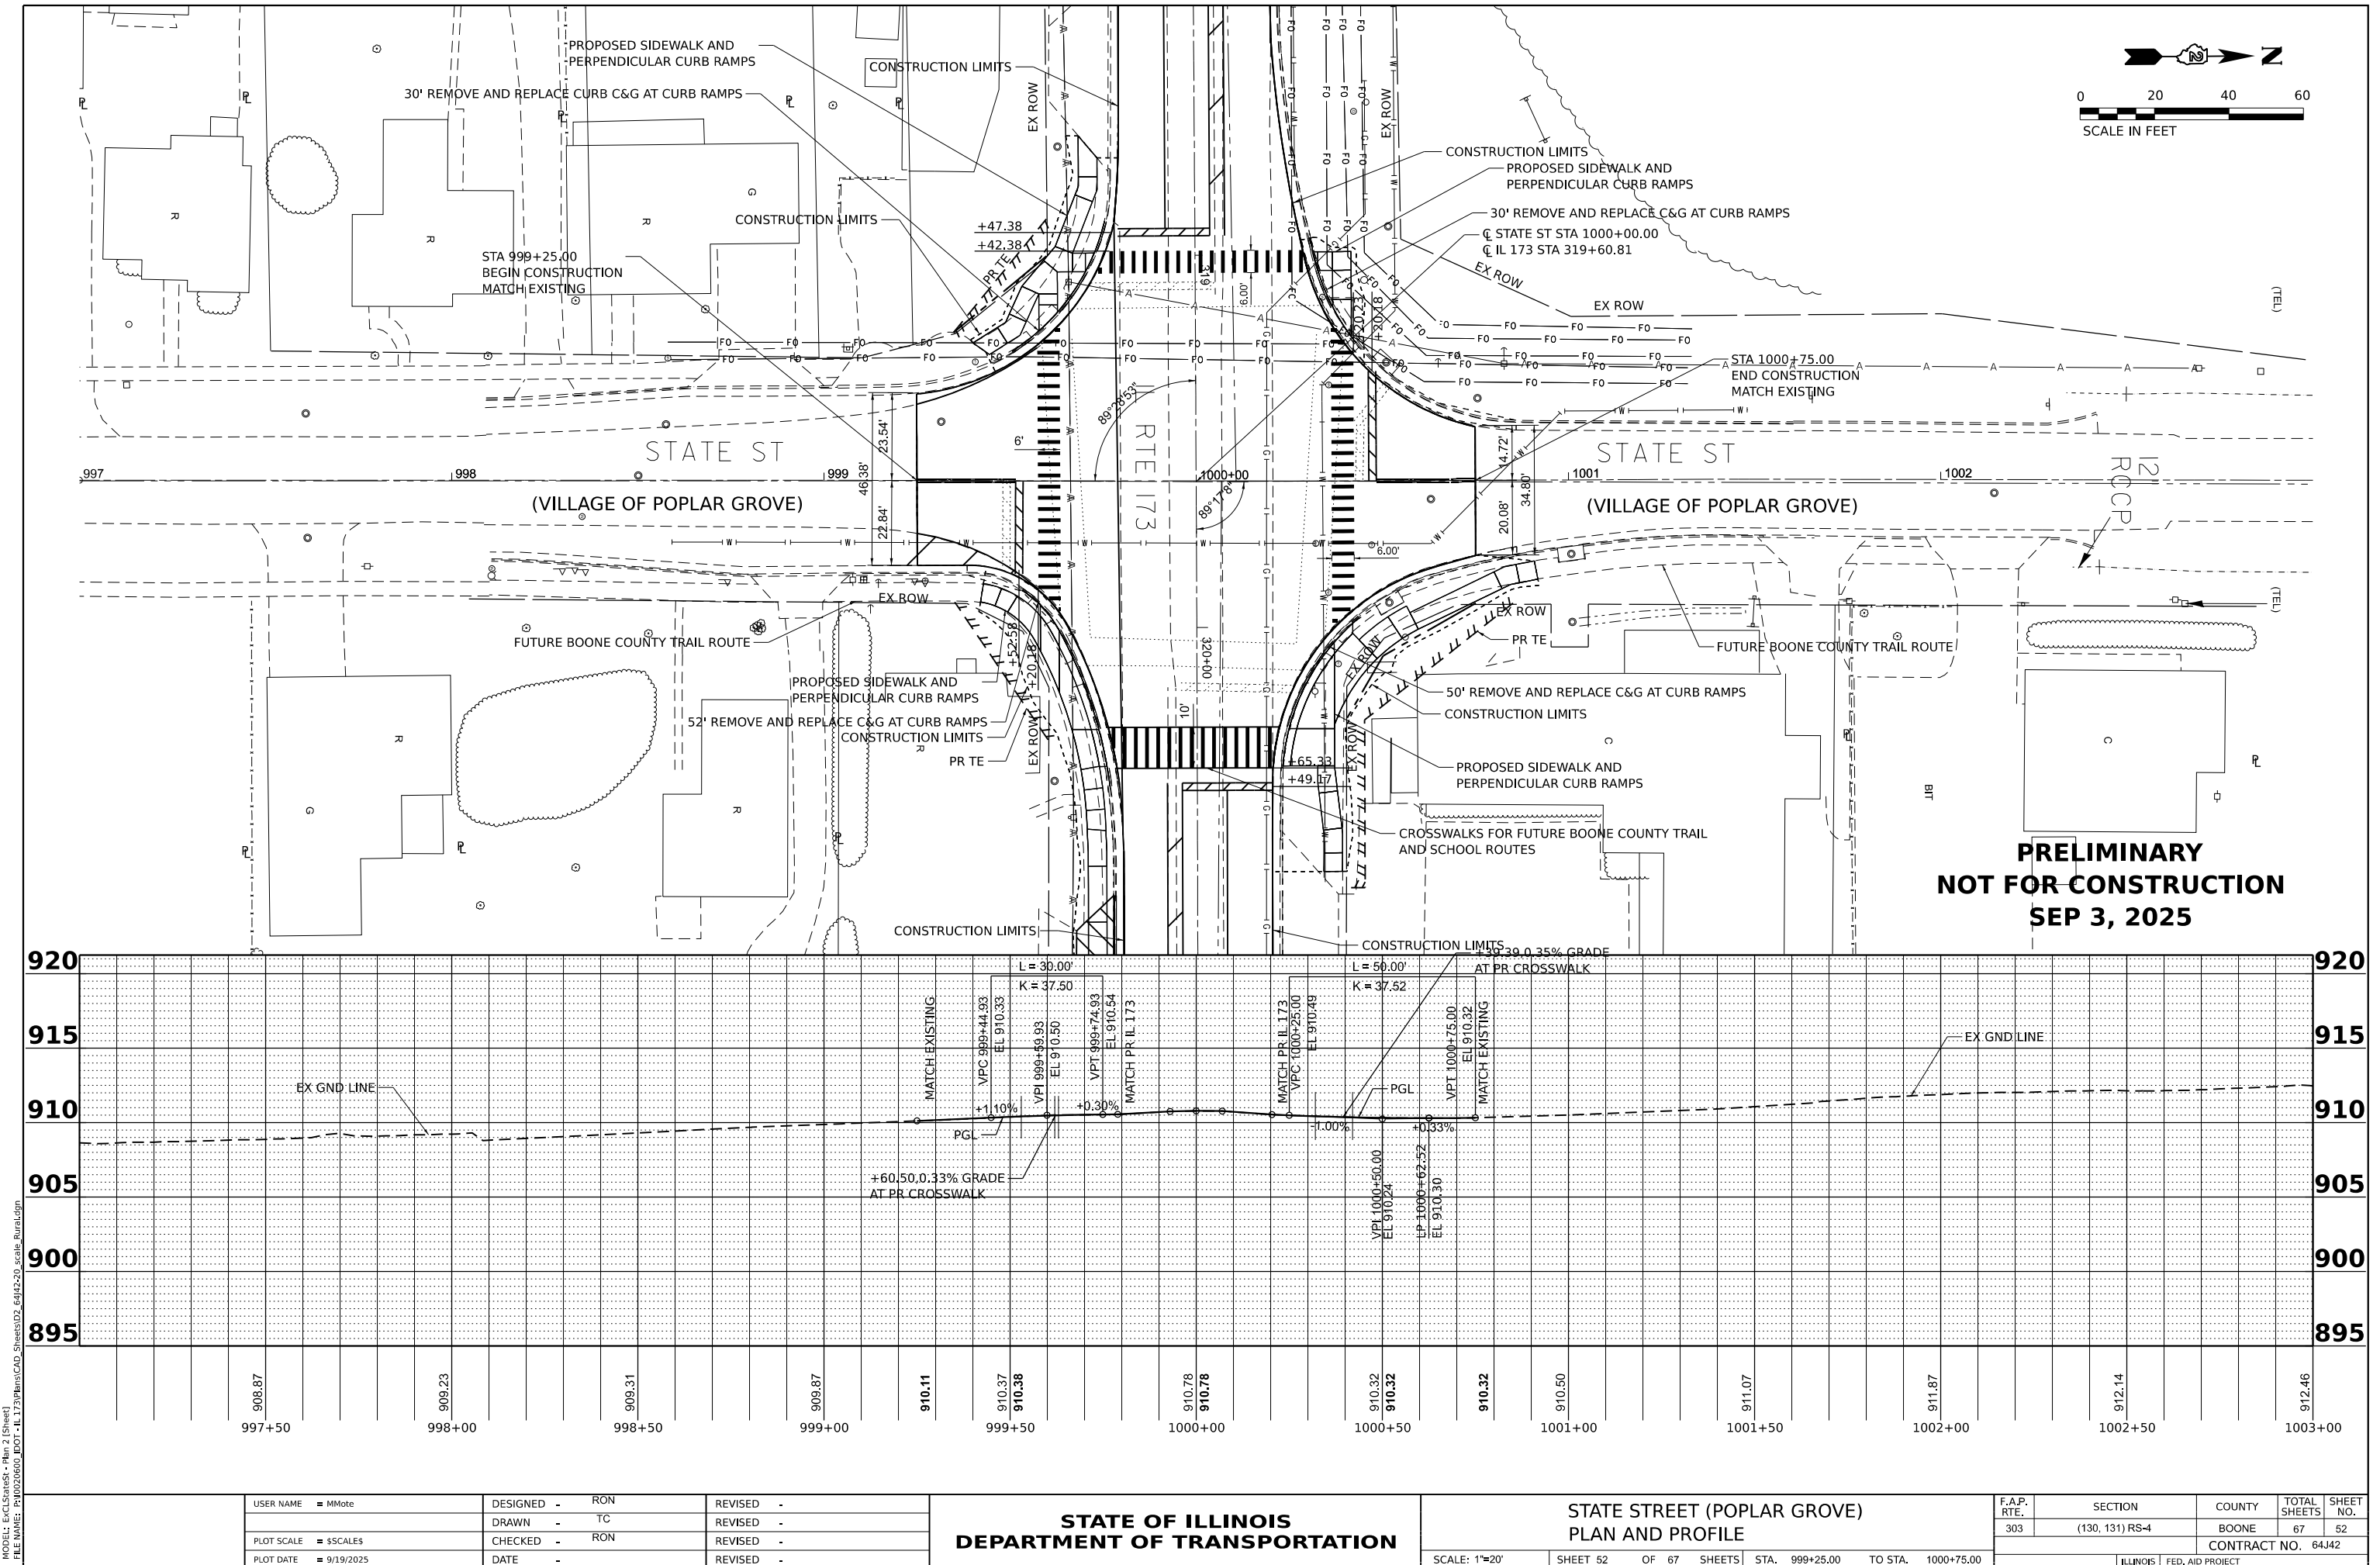

USER NAME	= MMote	DESIGNED	- RON	REVISED	-
		DRAWN	- TC	REVISED	-
PLOT SCALE	= \$\$SCALE\$	CHECKED	- RON	REVISED	-
PLOT DATE	= 9/19/2025	DATE	-	REVISED	-

STATE OF ILLINOIS
DEPARTMENT OF TRANSPORTATION



STATE STREET (POPLAR GROVE)
PLAN AND PROFILE

SCALE: 1"=20'

SHEET 52 OF 67 SHEETS

STA. 999+25.00 TO STA. 1000+75.00

F.A.P. RTE.	SECTION	COUNTY	TOTAL SHEETS	SHEET NO.
303	(130, 131) RS-4	BOONE	67	52
CONTRACT NO. 64J42				
ILLINOIS FED. AID PROJECT				

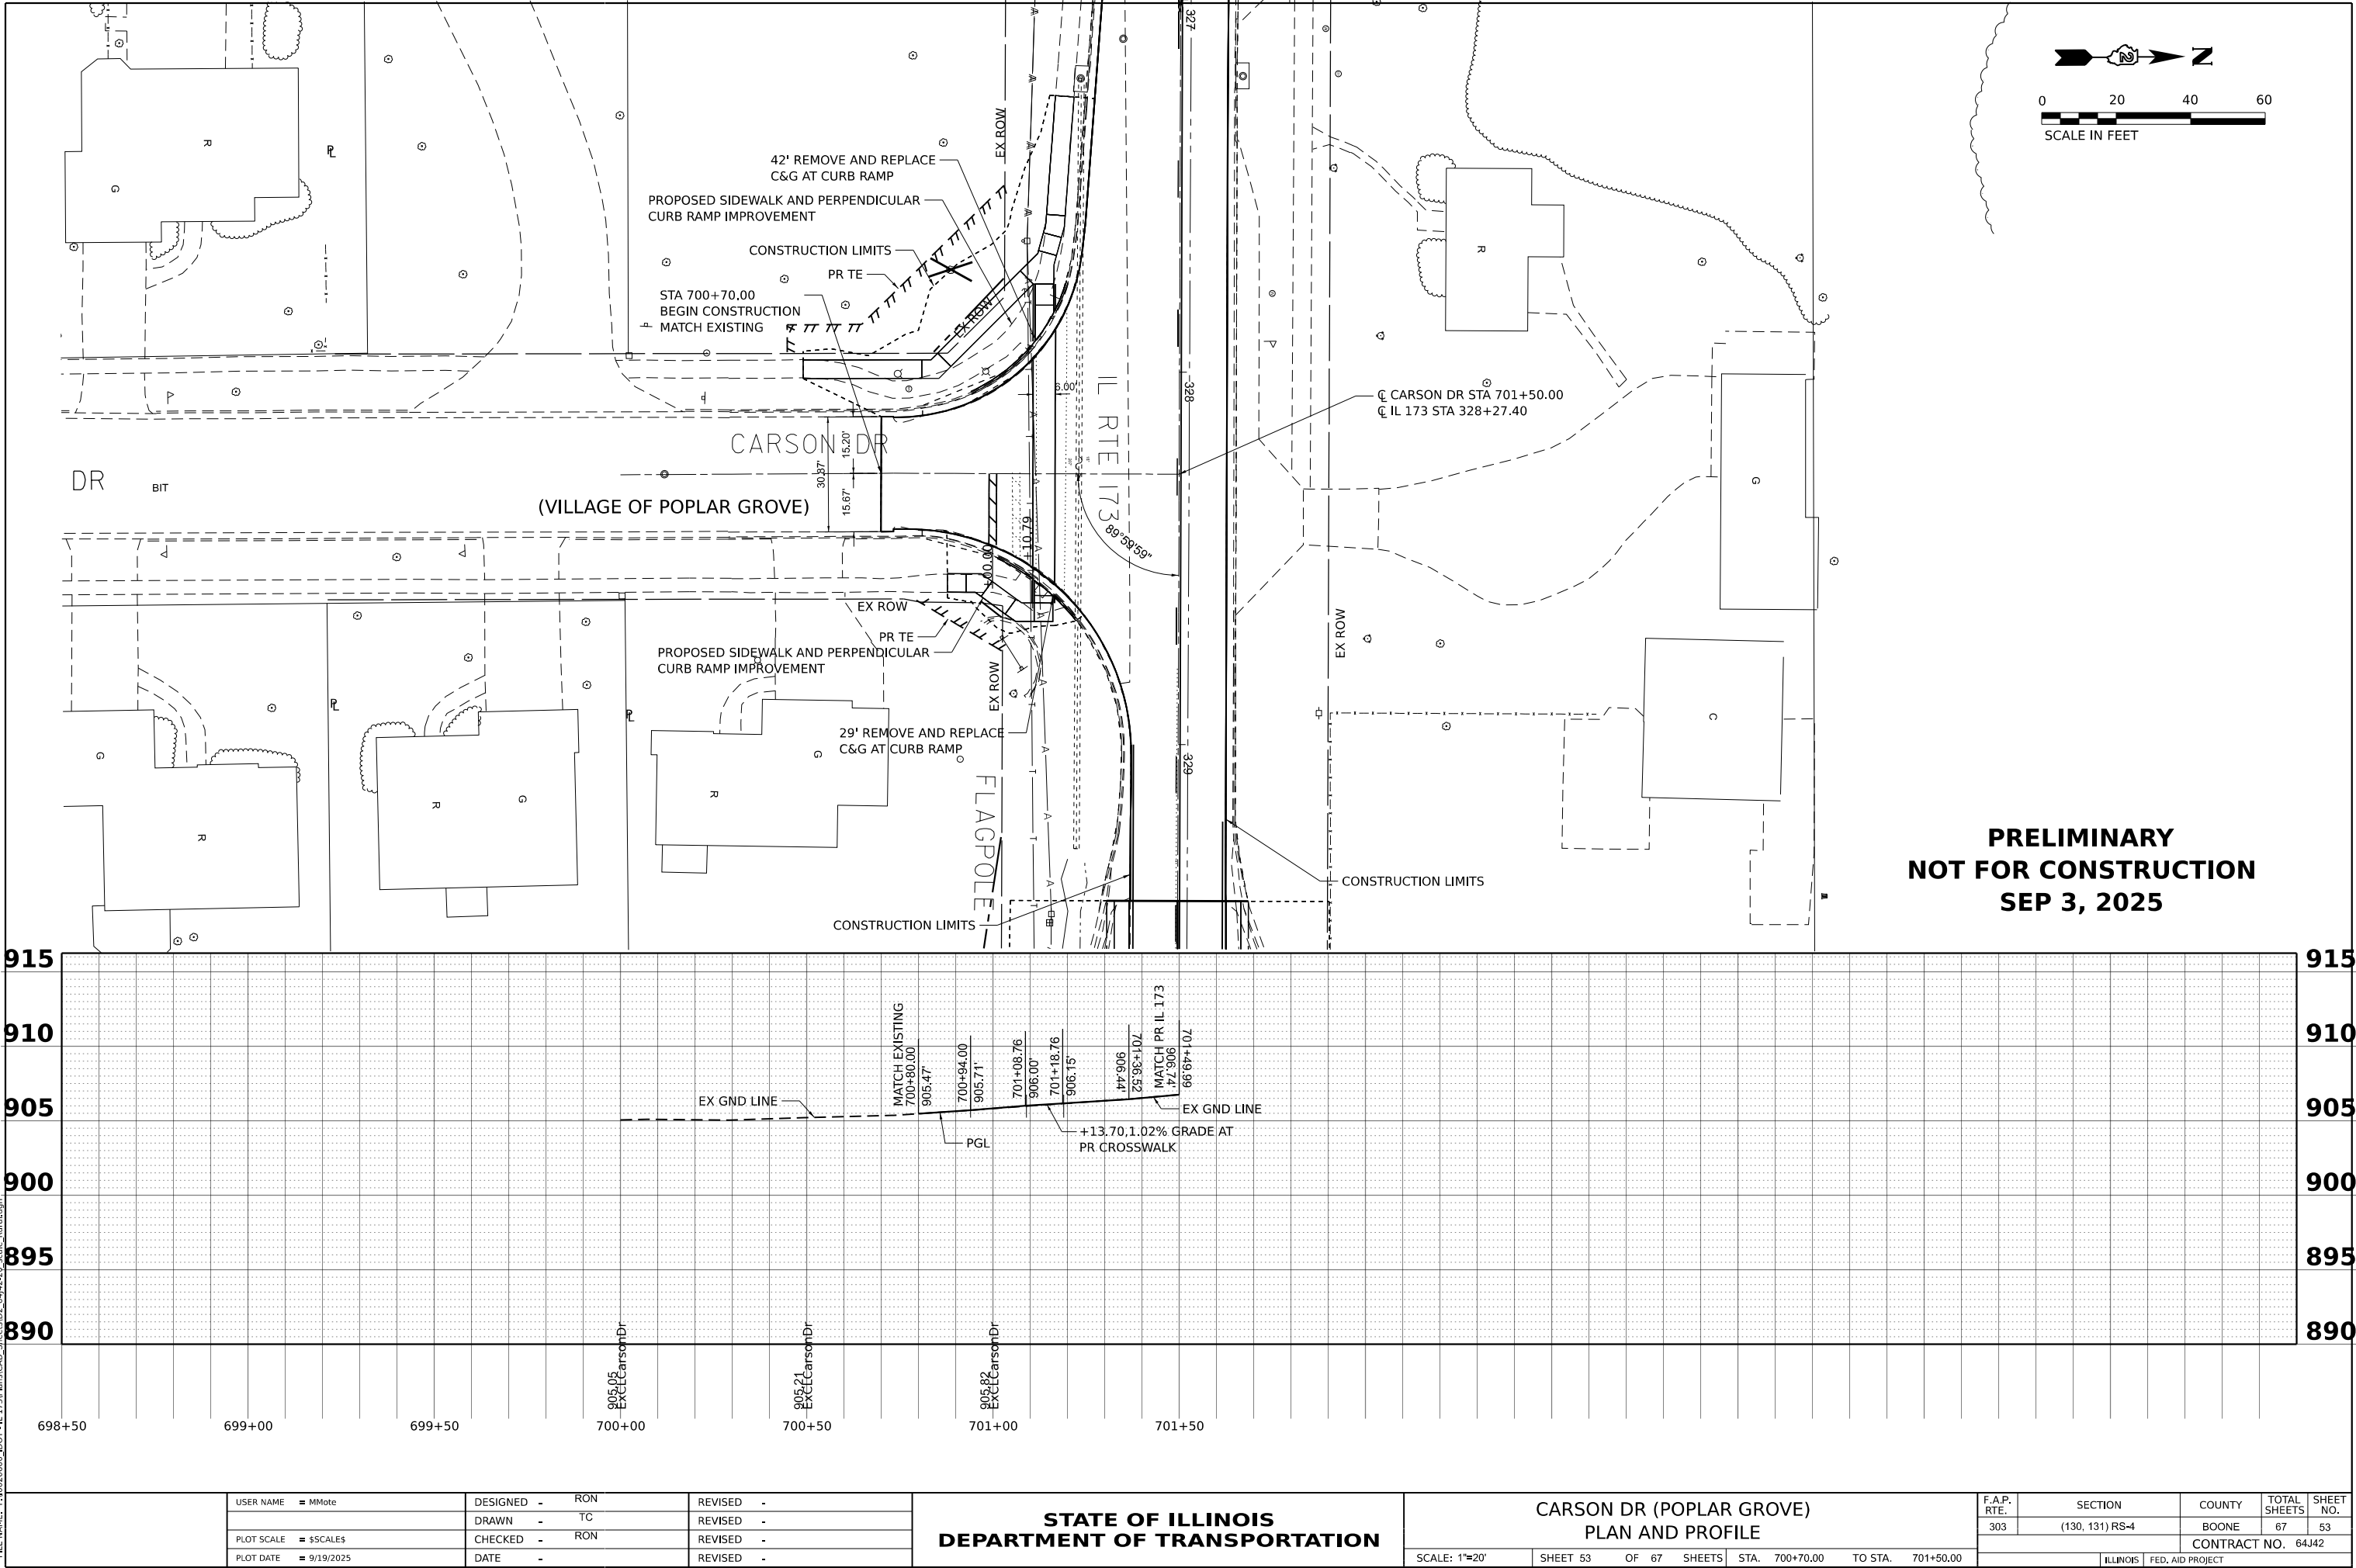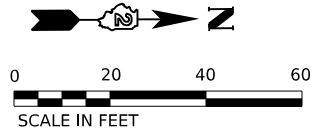

**PRELIMINARY
NOT FOR CONSTRUCTION
SEP 3, 2025**

**STATE OF ILLINOIS
DEPARTMENT OF TRANSPORTATION**

**CARSON DR (POPLAR GROVE)
PLAN AND PROFILE**


F.A.P. RTE.	SECTION	COUNTY	TOTAL SHEETS	SHEET NO.
303	(130, 131) RS-4	BOONE	67	53
CONTRACT NO. 64J42				
ILLINOIS FED. AID PROJECT				

USER NAME = MMote	DESIGNED - RON	REVISED -
	DRAWN - TC	REVISED -
PLOT SCALE = \$SCALE\$	CHECKED - RON	REVISED -
PLOT DATE = 9/19/2025	DATE -	REVISED -

SCALE: 1"=20' SHEET 53 OF 67 SHEETS STA. 700+70.00 TO STA. 701+50.00

MODEL: E:\CL\CarsonDr.dwg - Plot 3 (Sheet)
FILE NAME: P:\020660.D01 - IL 173\Plan\CAD_Sheets\02_64J42\20_scale_Rural.dgn

MODEL: E:\CL\Baverton_S - ECL\Baverton_S (Sheet)
FILE NAME: P:\020603\DOT-IL173\Baverton\CA\ Sheets\02_64J42\20_scale_Baverton.dgn

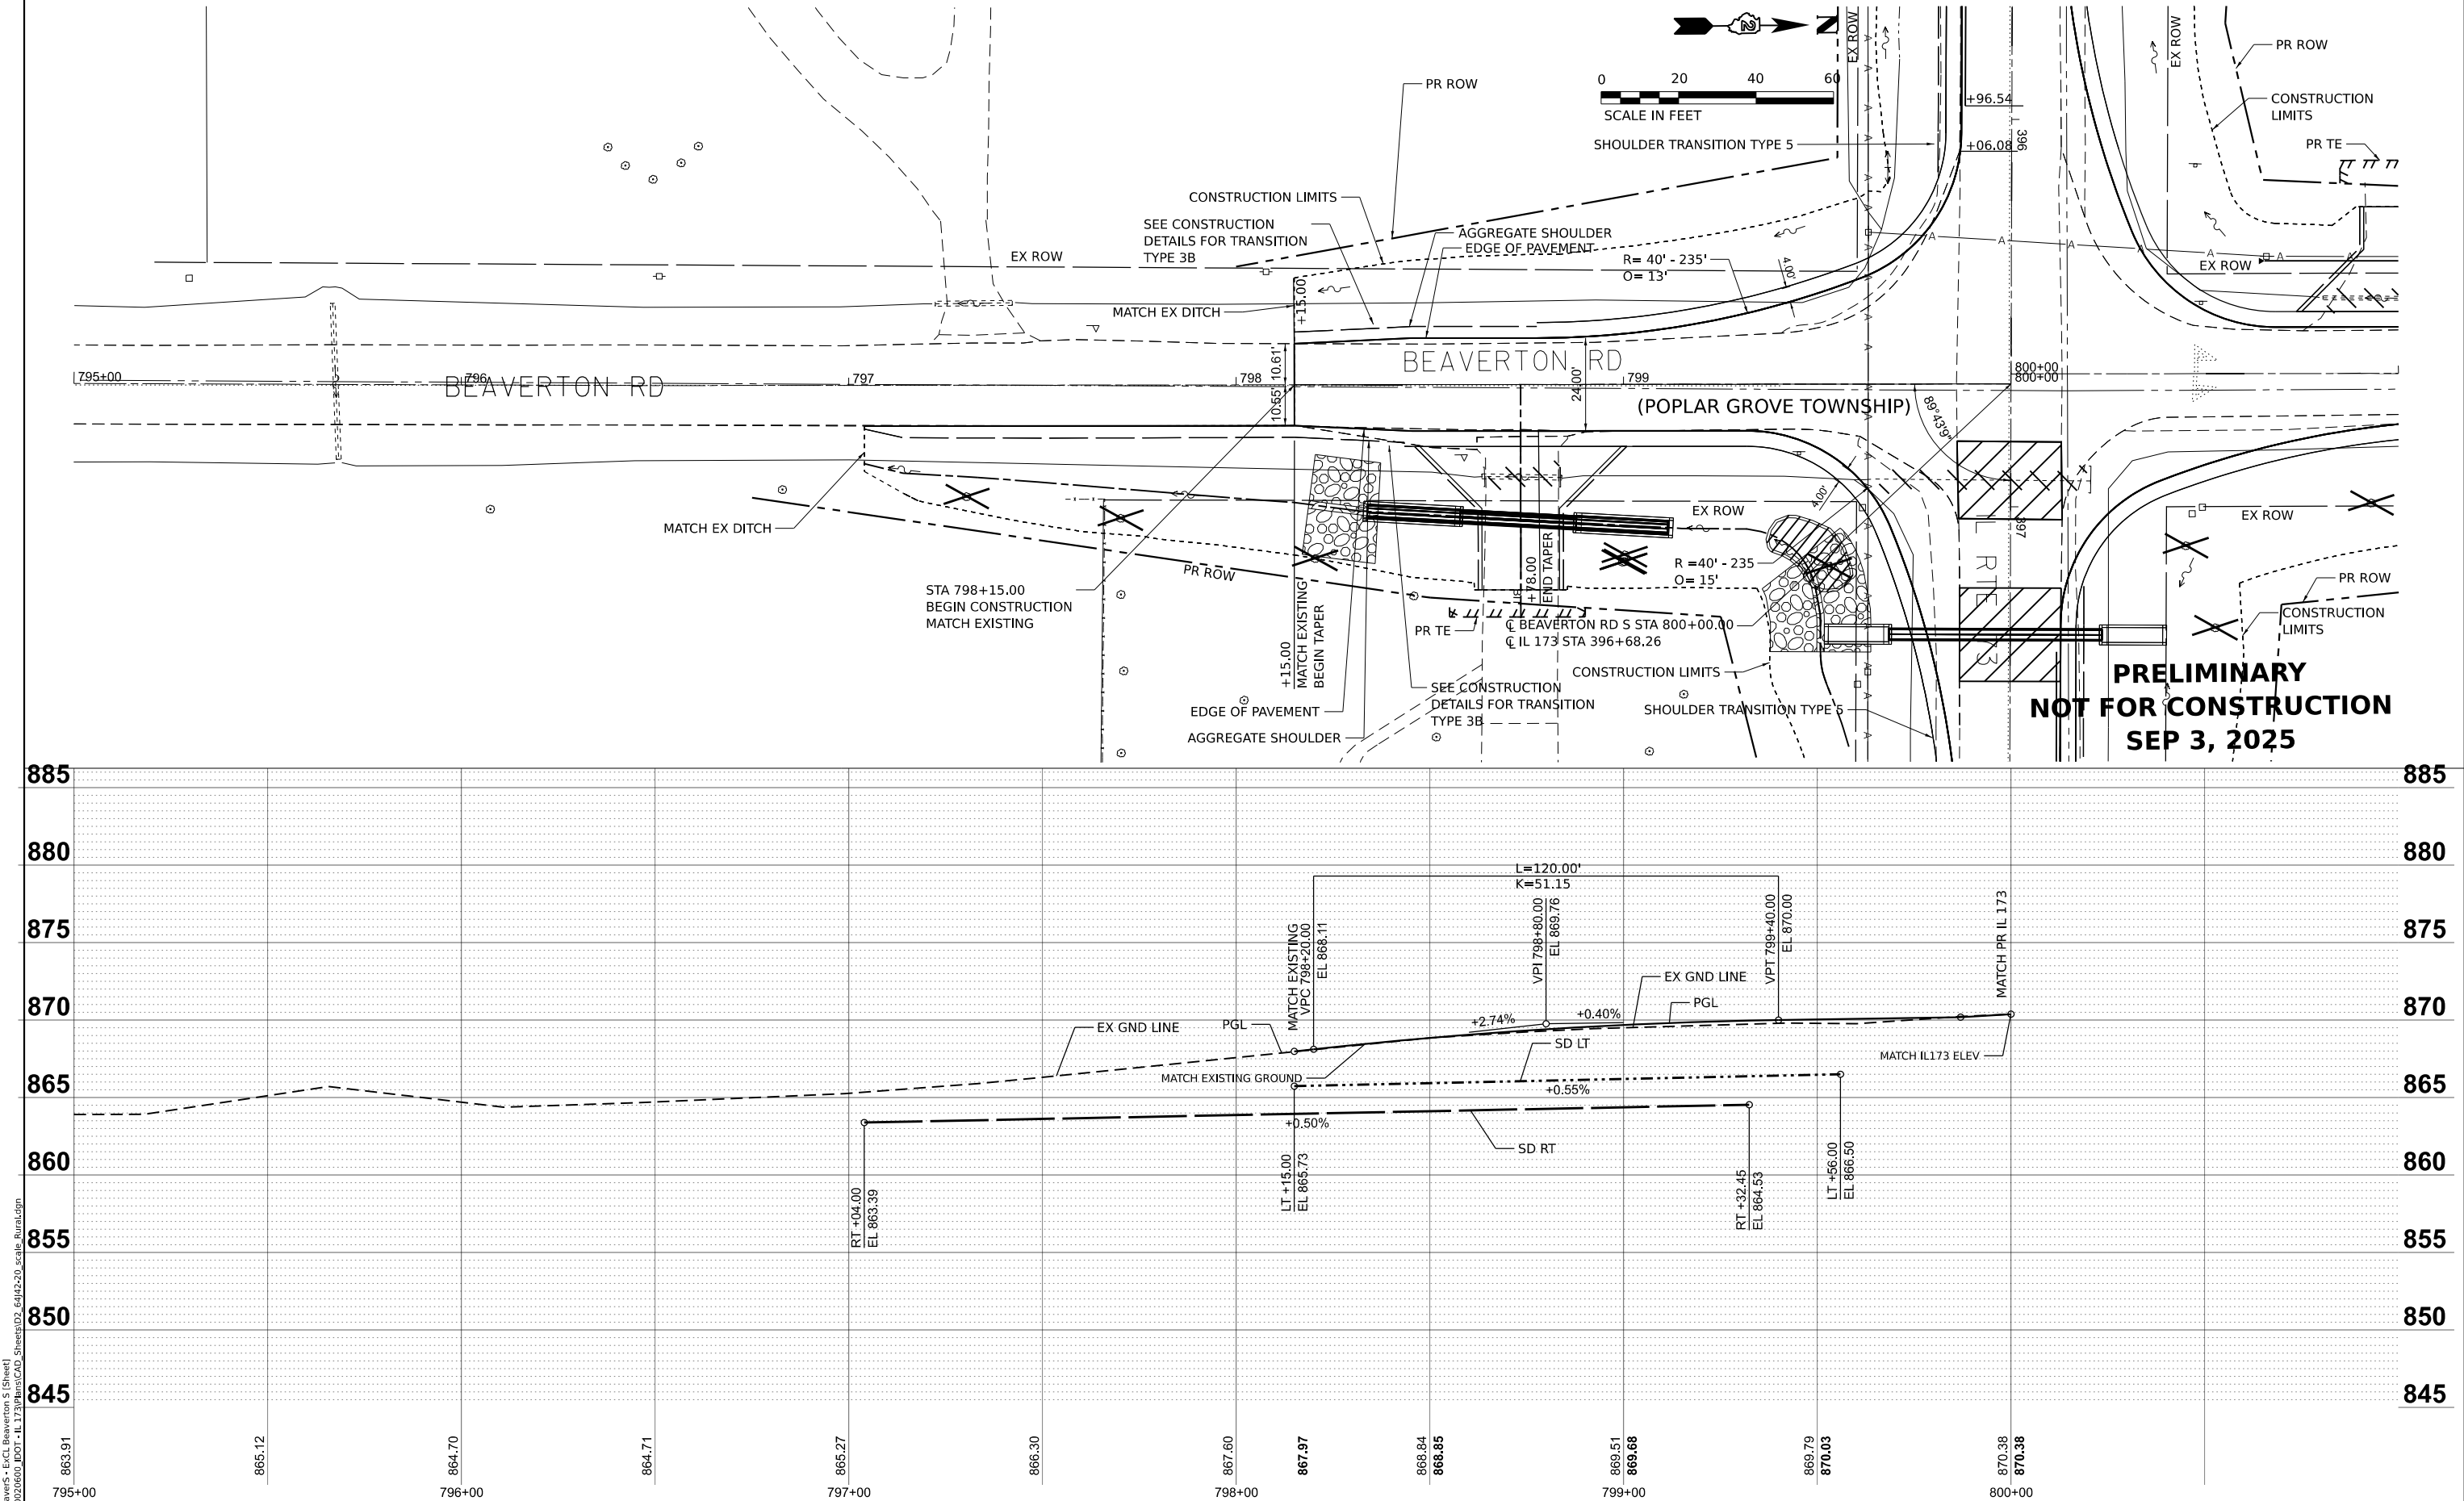

PRELIMINARY
NOT FOR CONSTRUCTION
SEP 3, 2025

STATE OF ILLINOIS
DEPARTMENT OF TRANSPORTATION


BEAVERTON ROAD
PLAN AND PROFILE



USER NAME	= MMote	DESIGNED	- RON	REVISED	-
DRAWN	- TC	REVIS	-	REVISED	-
PLOT SCALE	= \$SCALE\$	CHECKED	- RON	REVISED	-
PLOT DATE	= 9/19/2025	DATE	-	REVISED	-

SCALE: 1"=20' SHEET 54 OF 67 SHEETS STA. 798+33.00 TO STA. 800+00.00


F.A.P. RTE.	SECTION	COUNTY	TOTAL SHEETS	SHEET NO.
303	(130, 131) RS-4	BOONE	67	54
CONTRACT NO. 64J42				
ILLINOIS FED. AID PROJECT				

MODEL: E:\CL\Bevern_Rte 5 (Sheet)
FILE NAME: P:\020660_BOT - IL 173\BentCAD_Sheets\02_64J42-20_scale_Bural.dgn

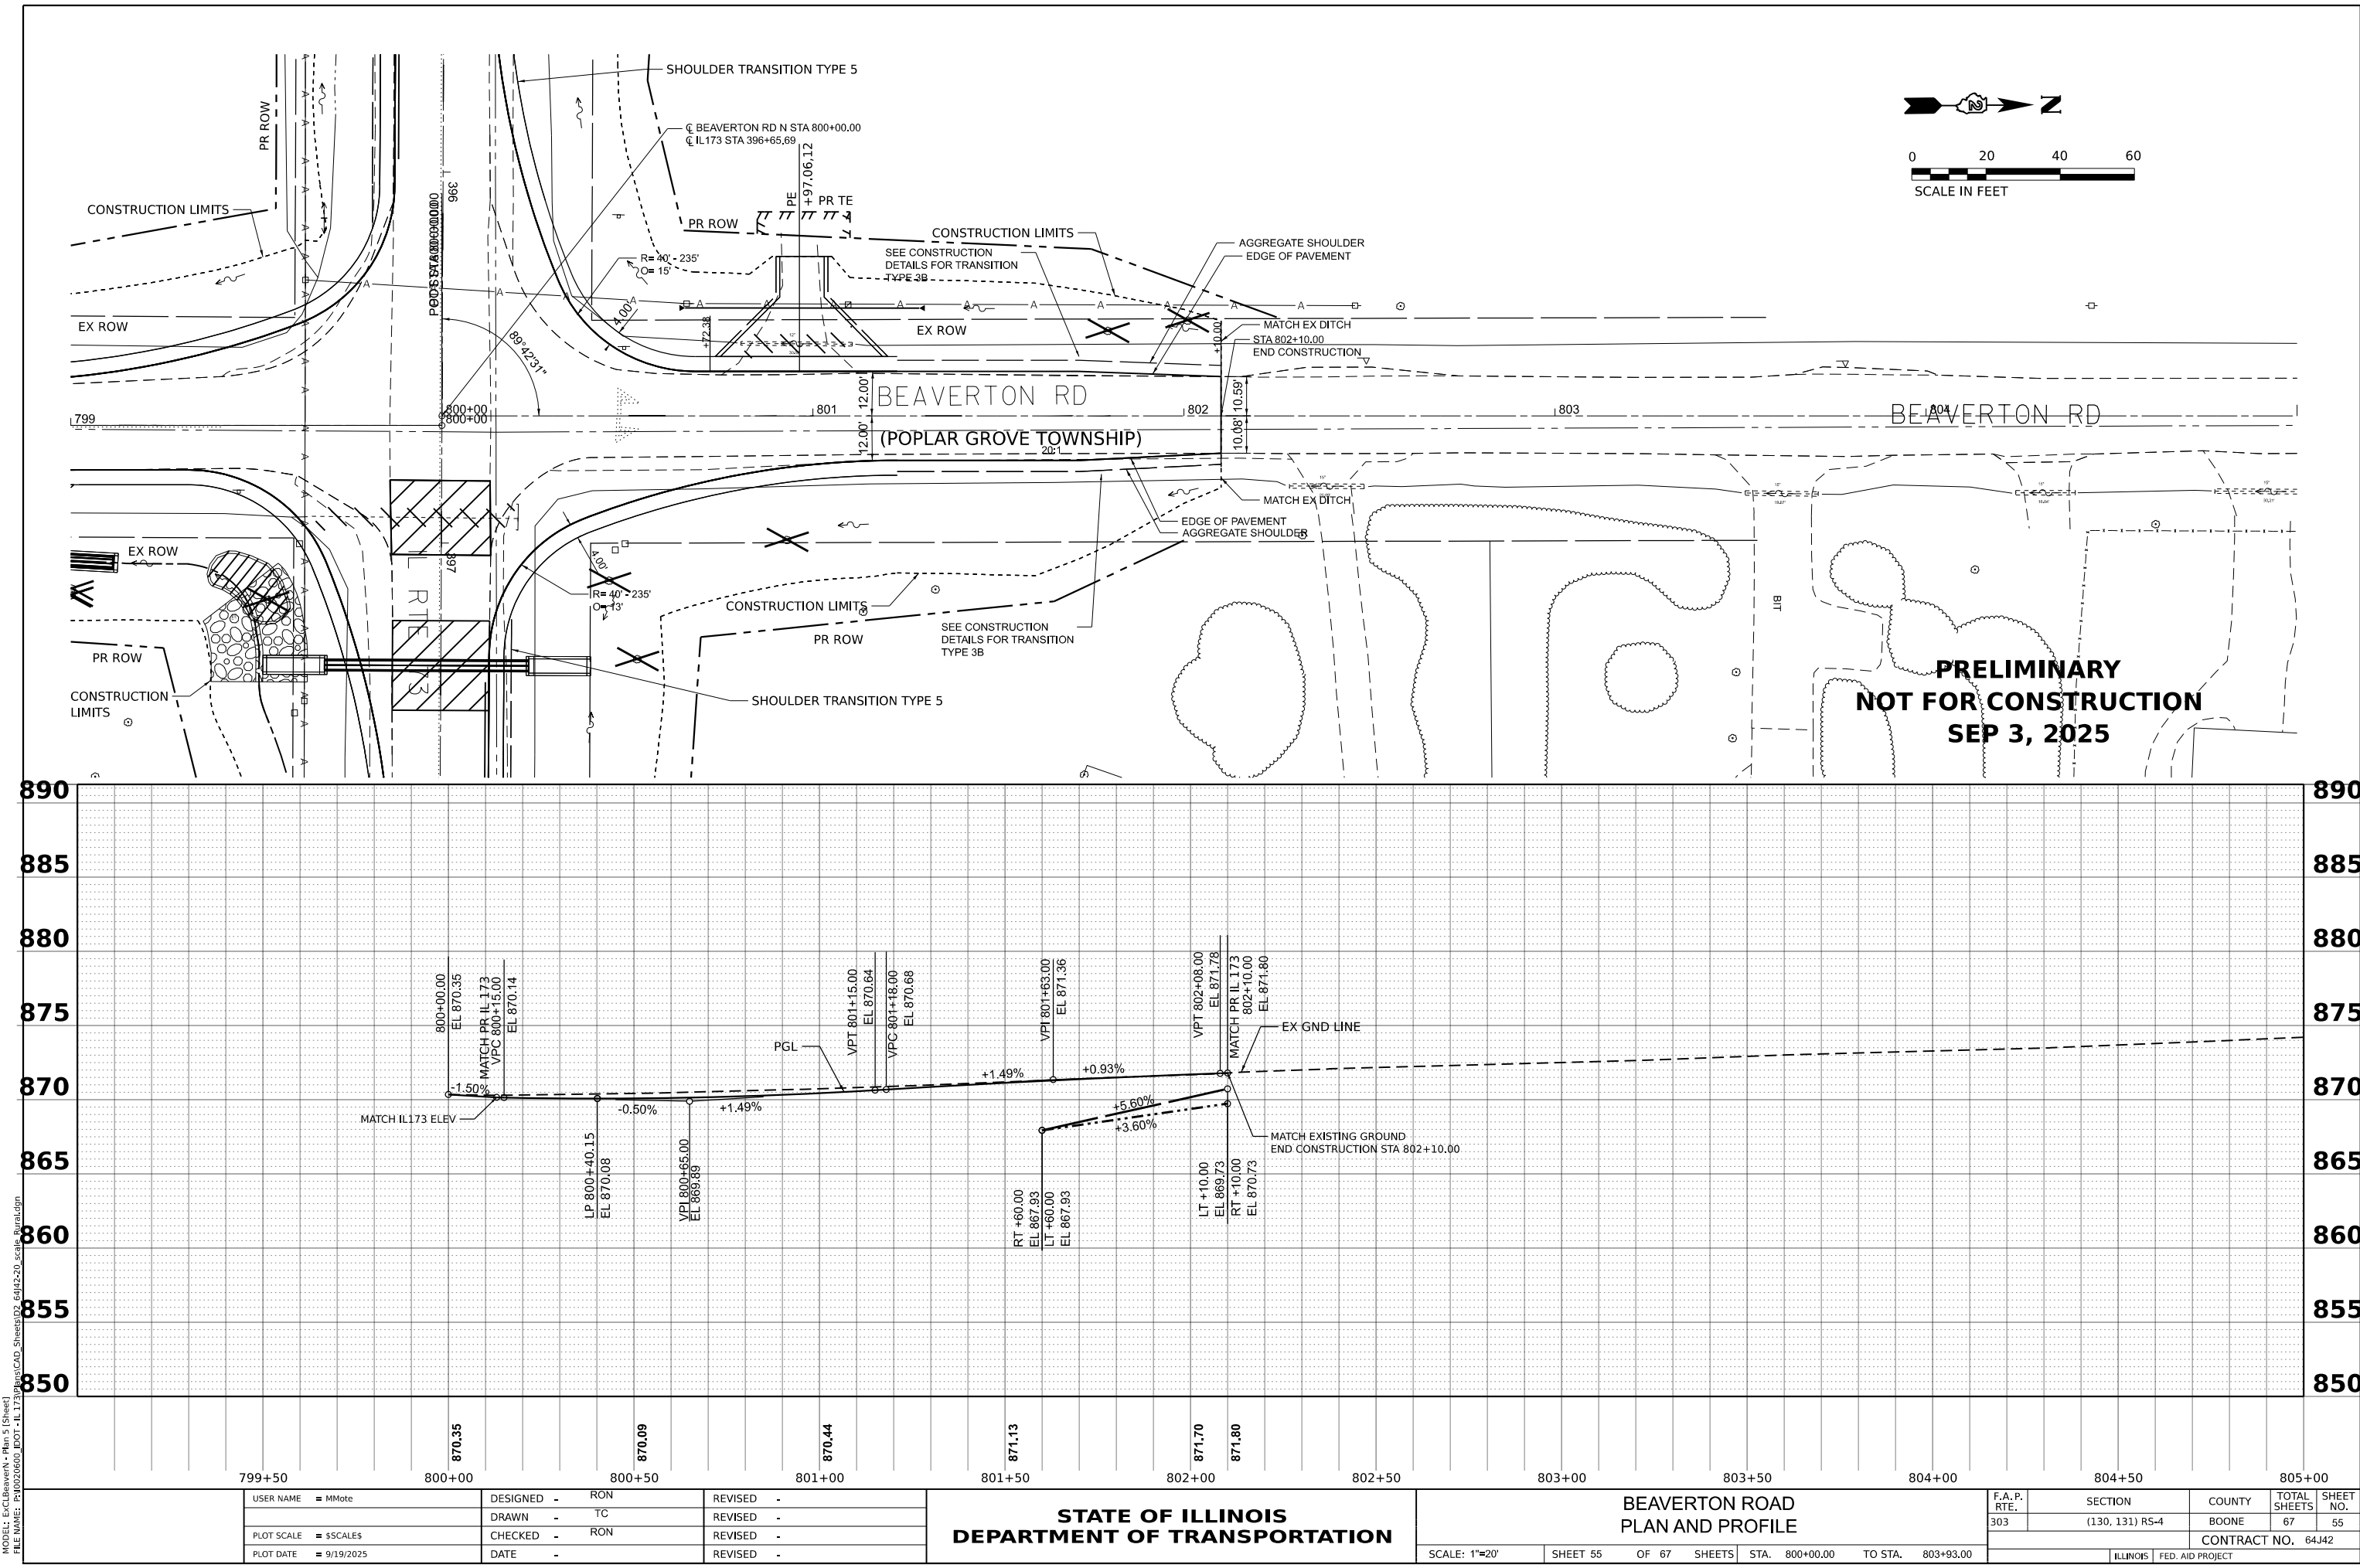

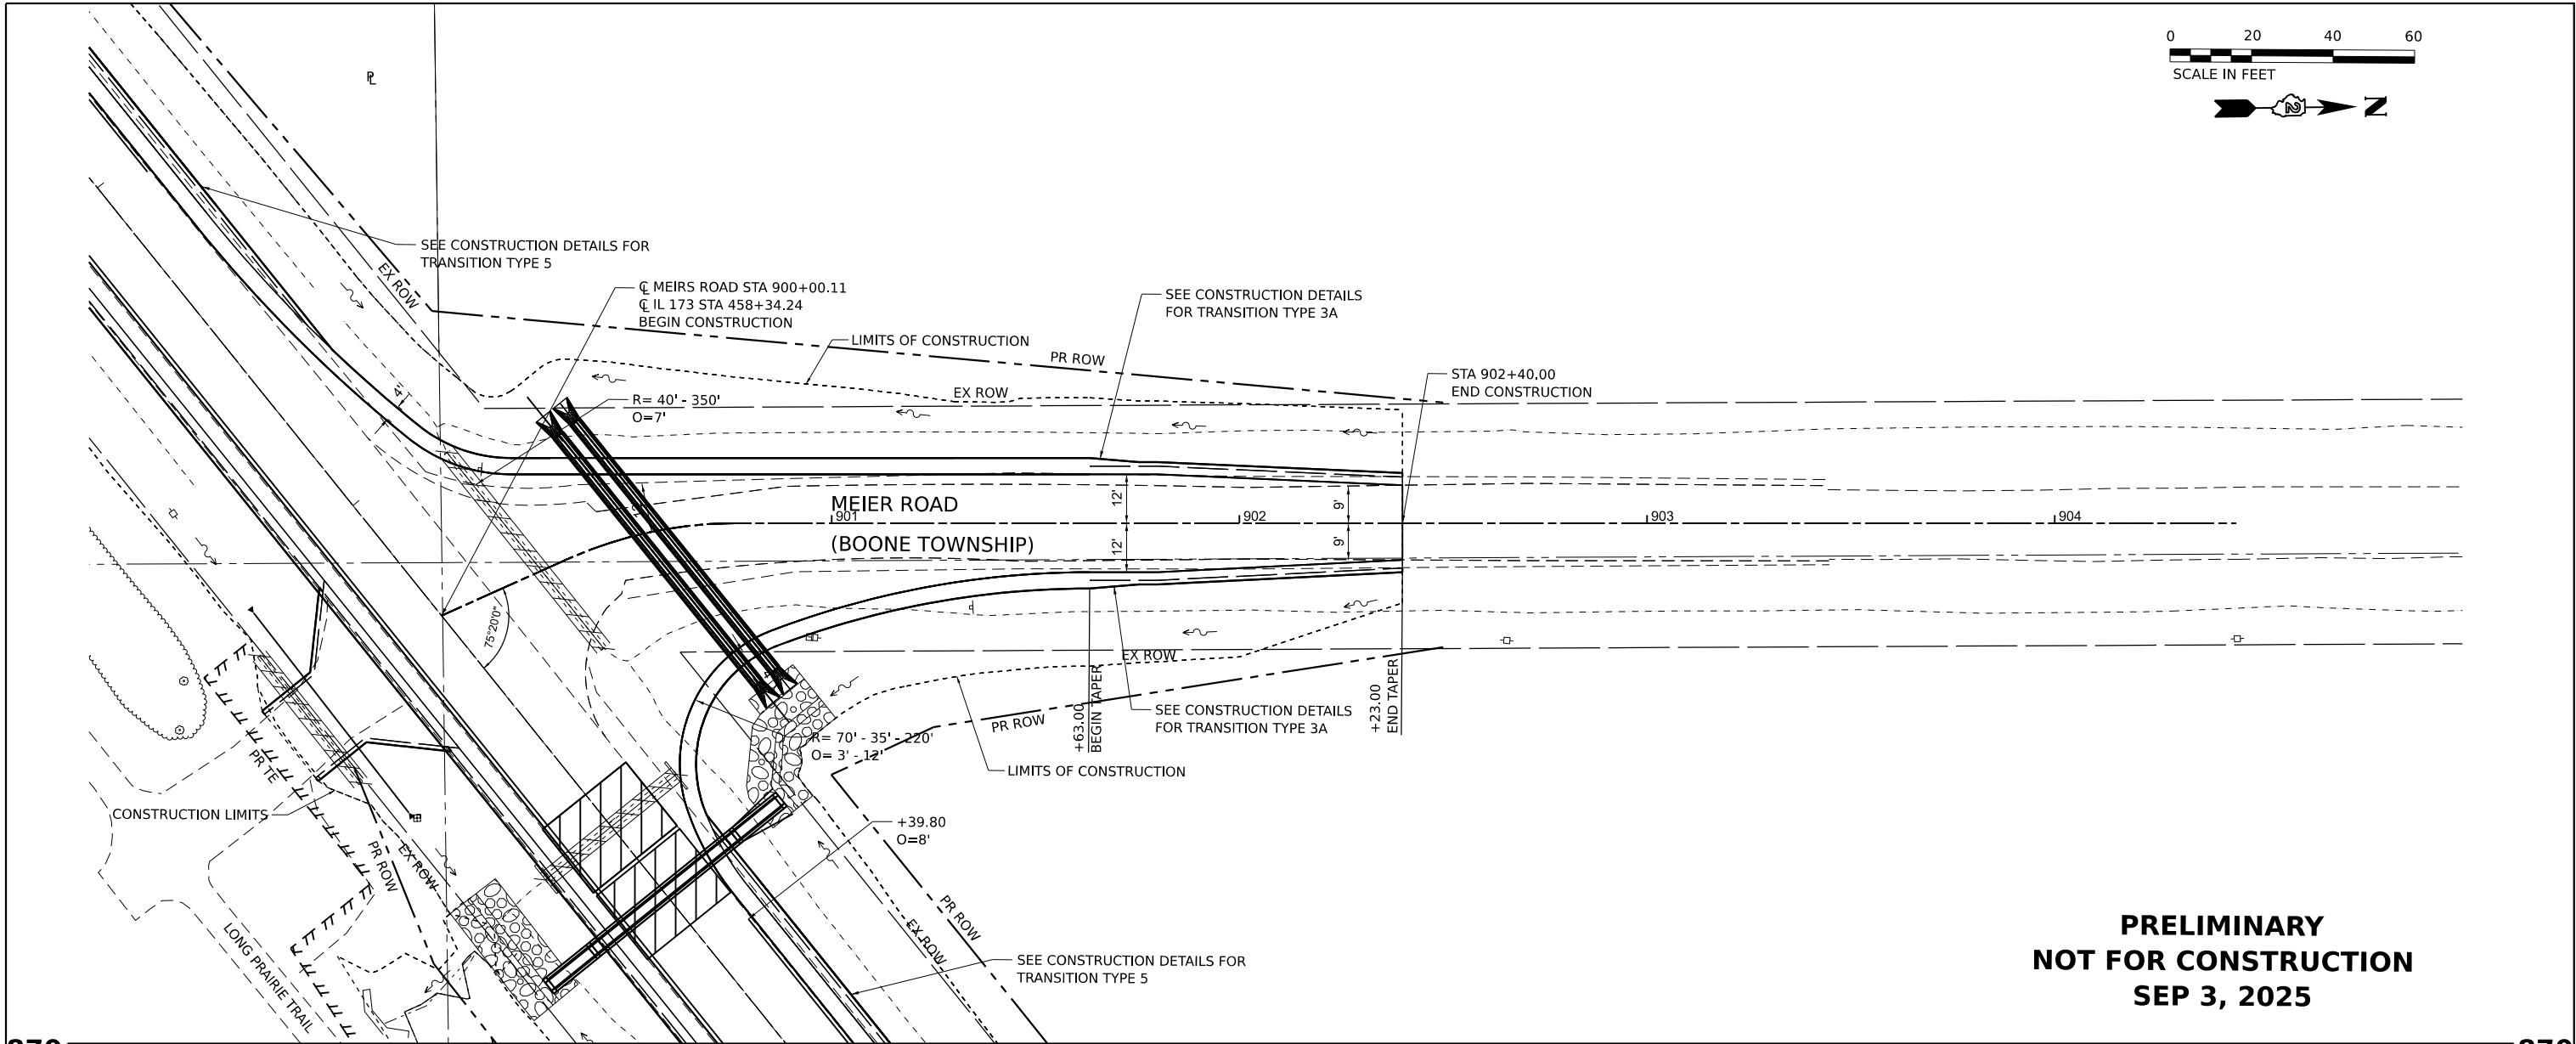 

**PRELIMINARY
NOT FOR CONSTRUCTION
SEP 3, 2025**

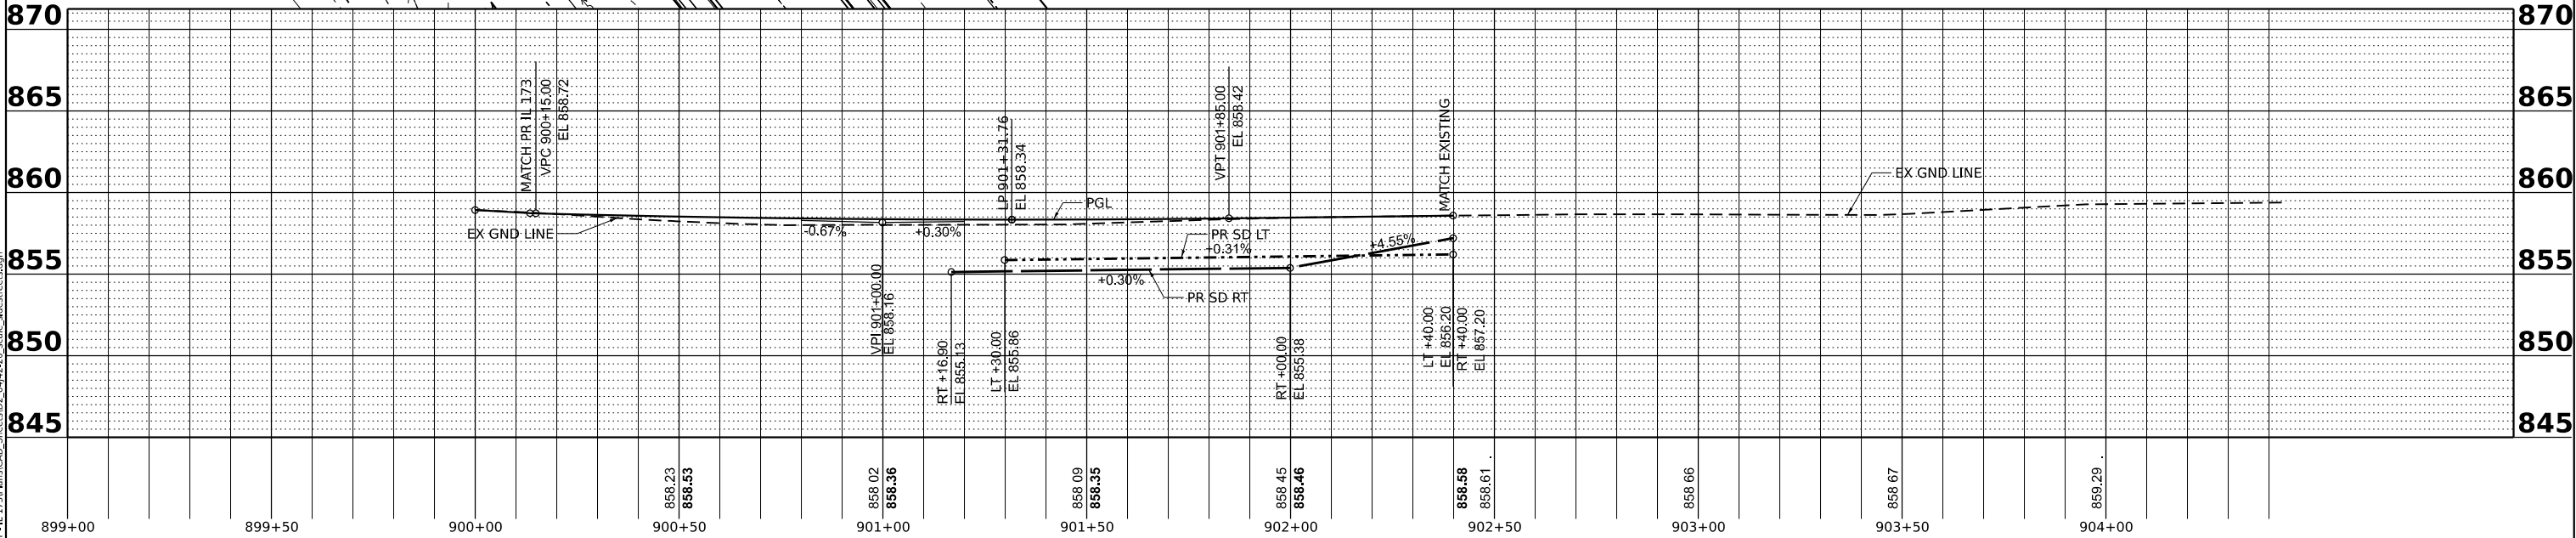

MODEL: E:\CLM\dr - Plan 1 (Sheet)
FILE NAME: P:\020600\DOT - IL 173\Plans\CAD_Sheets\02_64J4220_scale_d\streets.dgn


USER NAME = ABegy	DESIGNED - RON	REVISED -
	DRAWN - TC	REVISED -
PLOT SCALE = \$SCALE\$	CHECKED - RON	REVISED -
PLOT DATE = 9/19/2025	DATE -	REVISED -

**STATE OF ILLINOIS
DEPARTMENT OF TRANSPORTATION**

**MEIER ROAD
PLAN AND PROFILE**

SCALE: 1"=20" SHEET 56 OF 67 SHEETS STA. STA 900+00.11 TO STA. STA 902+23.00

F.A.P. RTE.	SECTION	COUNTY	TOTAL SHEETS	SHEET NO.
303	(130, 131) RS-4	BOONE	67	56
CONTRACT NO. 64J42				
ILLINOIS FED. AID PROJECT				

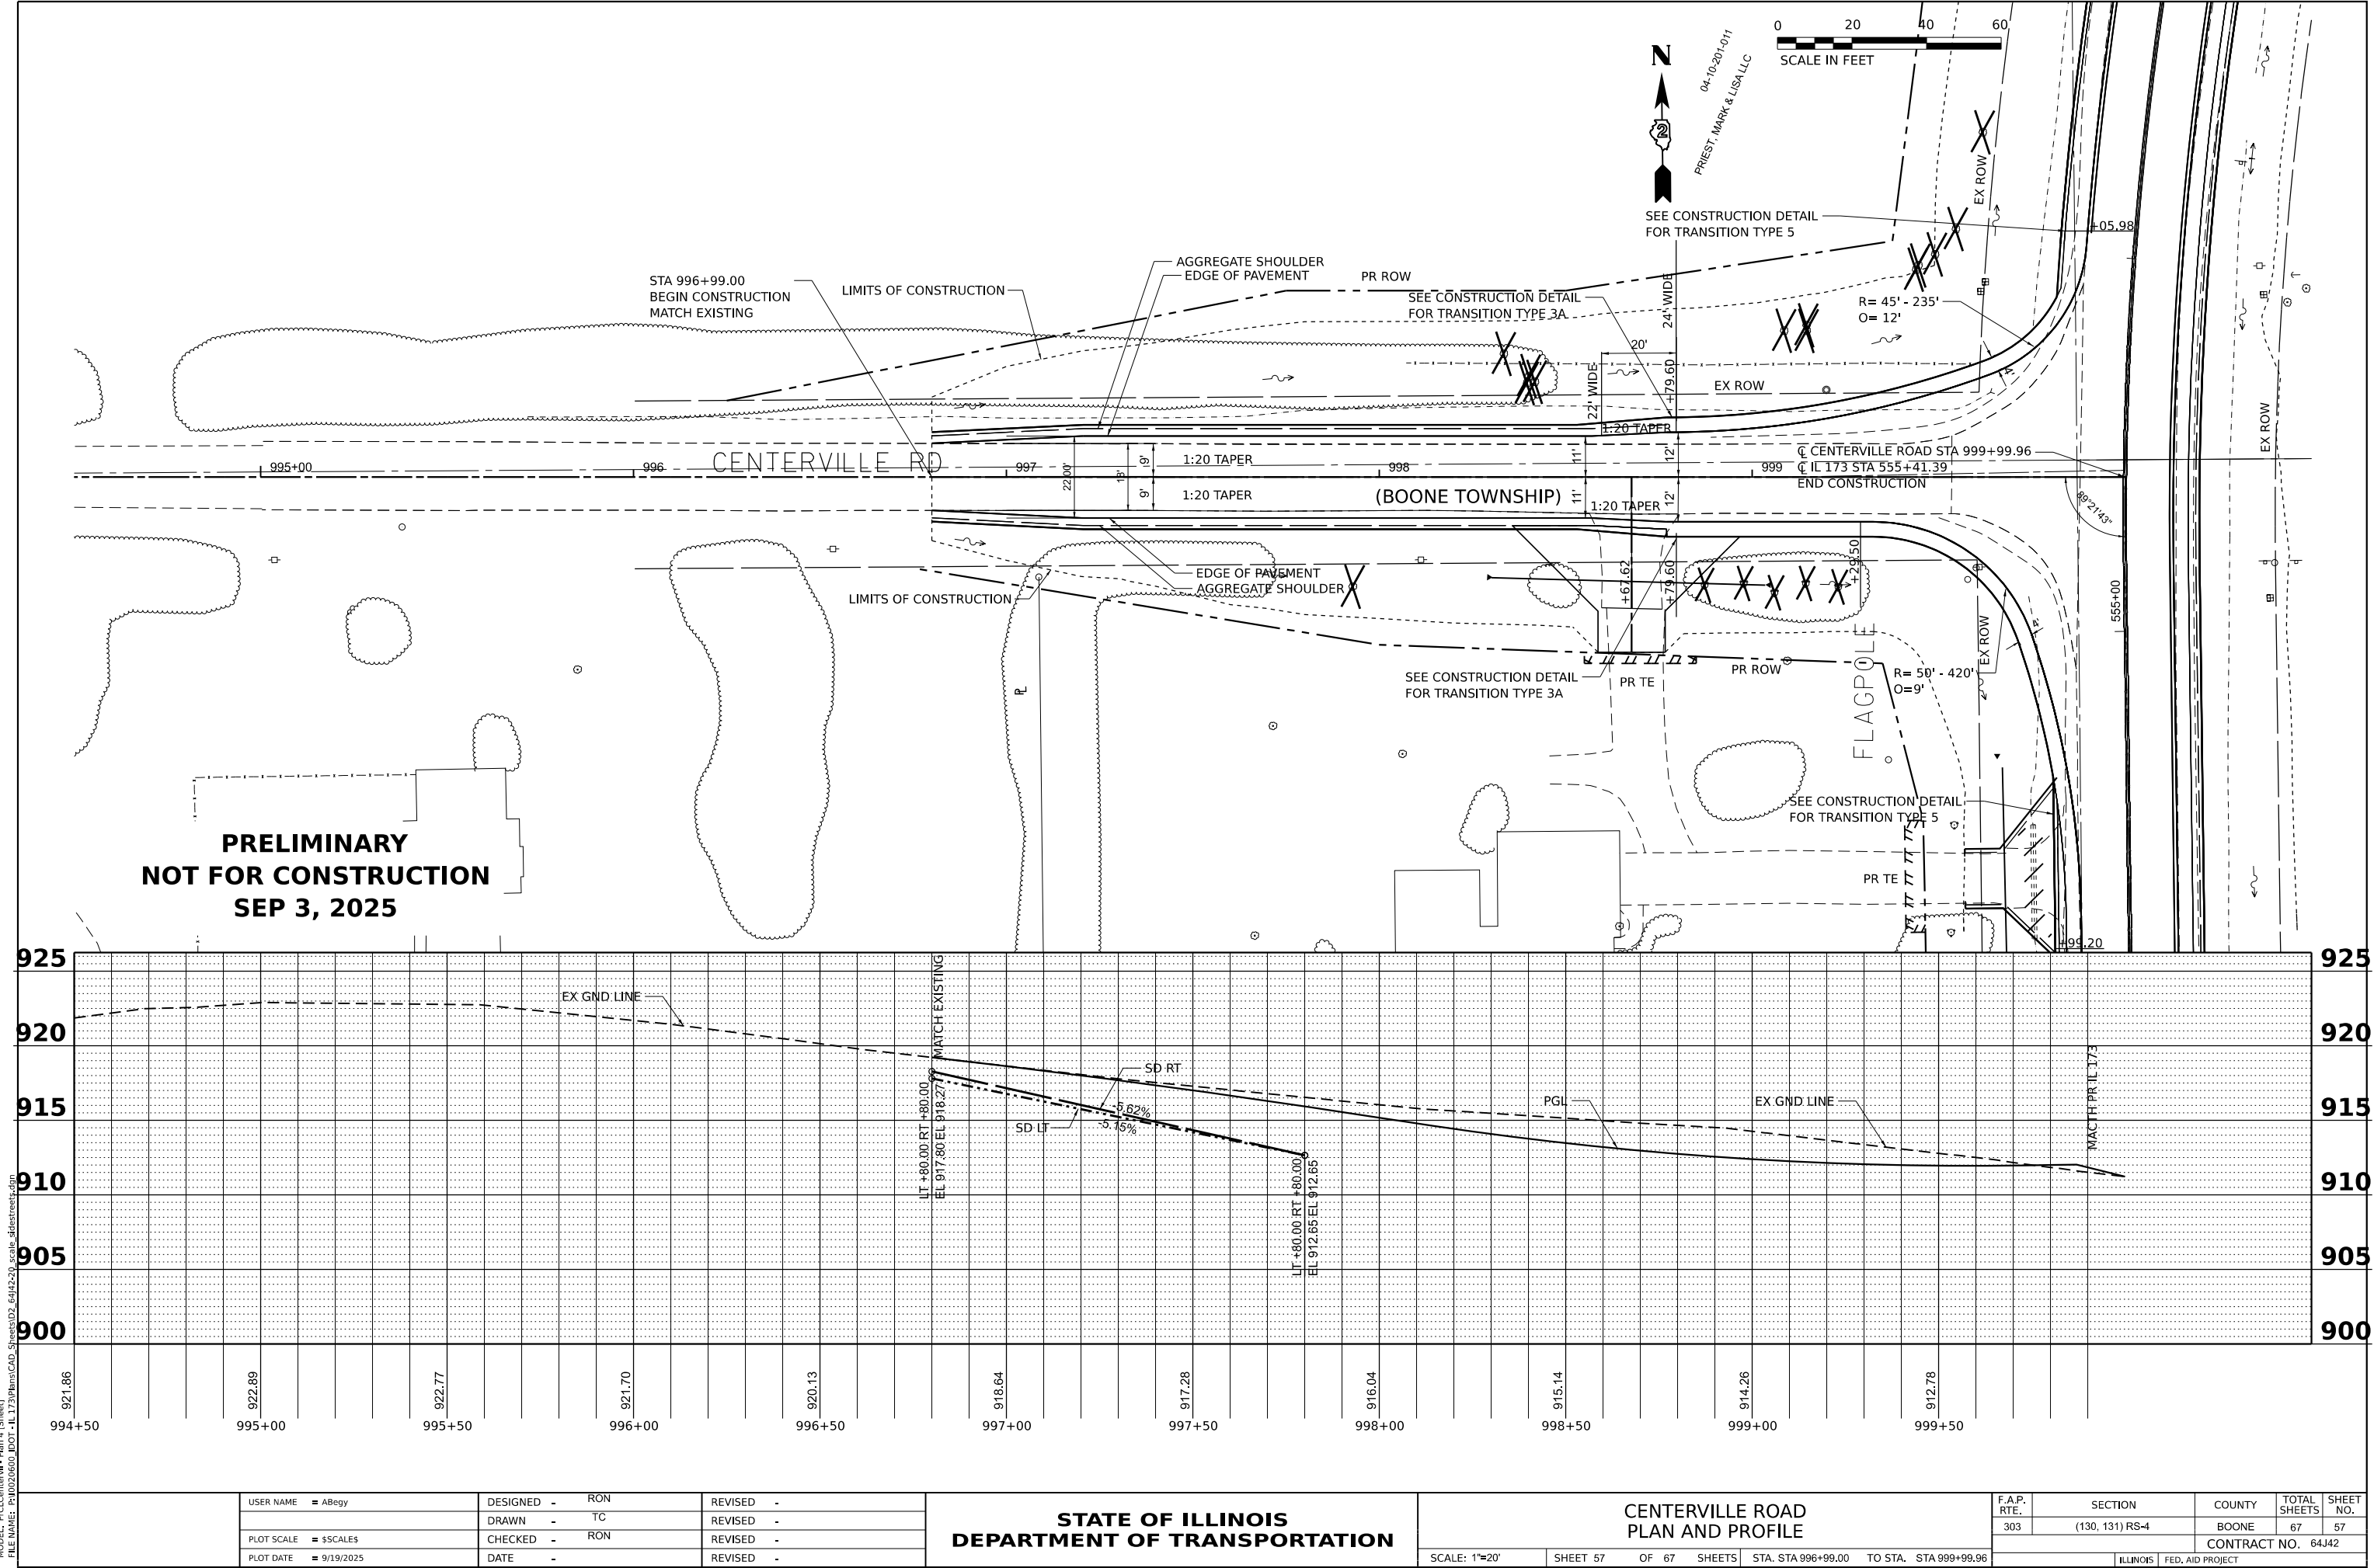

**PRELIMINARY
NOT FOR CONSTRUCTION
SEP 3, 2025**



**STATE OF ILLINOIS
DEPARTMENT OF TRANSPORTATION**

**CENTERVILLE ROAD
PLAN AND PROFILE**

F.A.P. RTE.	SECTION	COUNTY	TOTAL SHEETS	SHEET NO.
303	(130, 131) RS-4	BOONE	67	57
CONTRACT NO. 64J42				
ILLINOIS FED. AID PROJECT				

USER NAME = ABegy	DESIGNED - RON	REVISED -
	DRAWN - TC	REVISED -
PLOT SCALE = \$SCALE\$	CHECKED - RON	REVISED -
PLOT DATE = 9/19/2025	DATE -	REVISED -

SCALE: 1"=20' SHEET 57 OF 67 SHEETS STA. STA 996+99.00 TO STA. STA 999+99.96

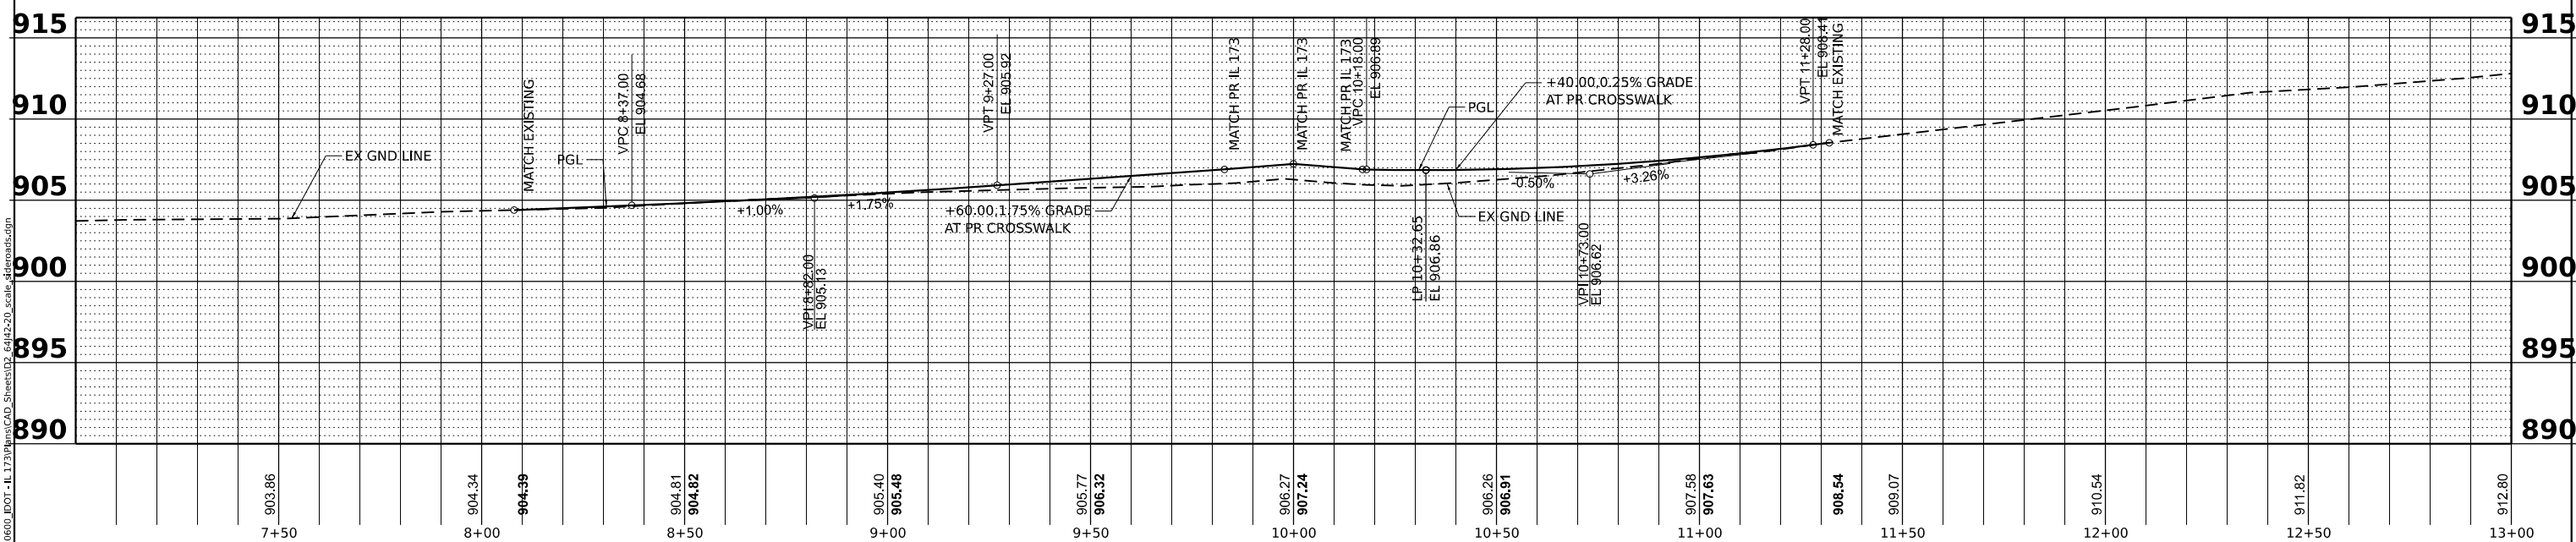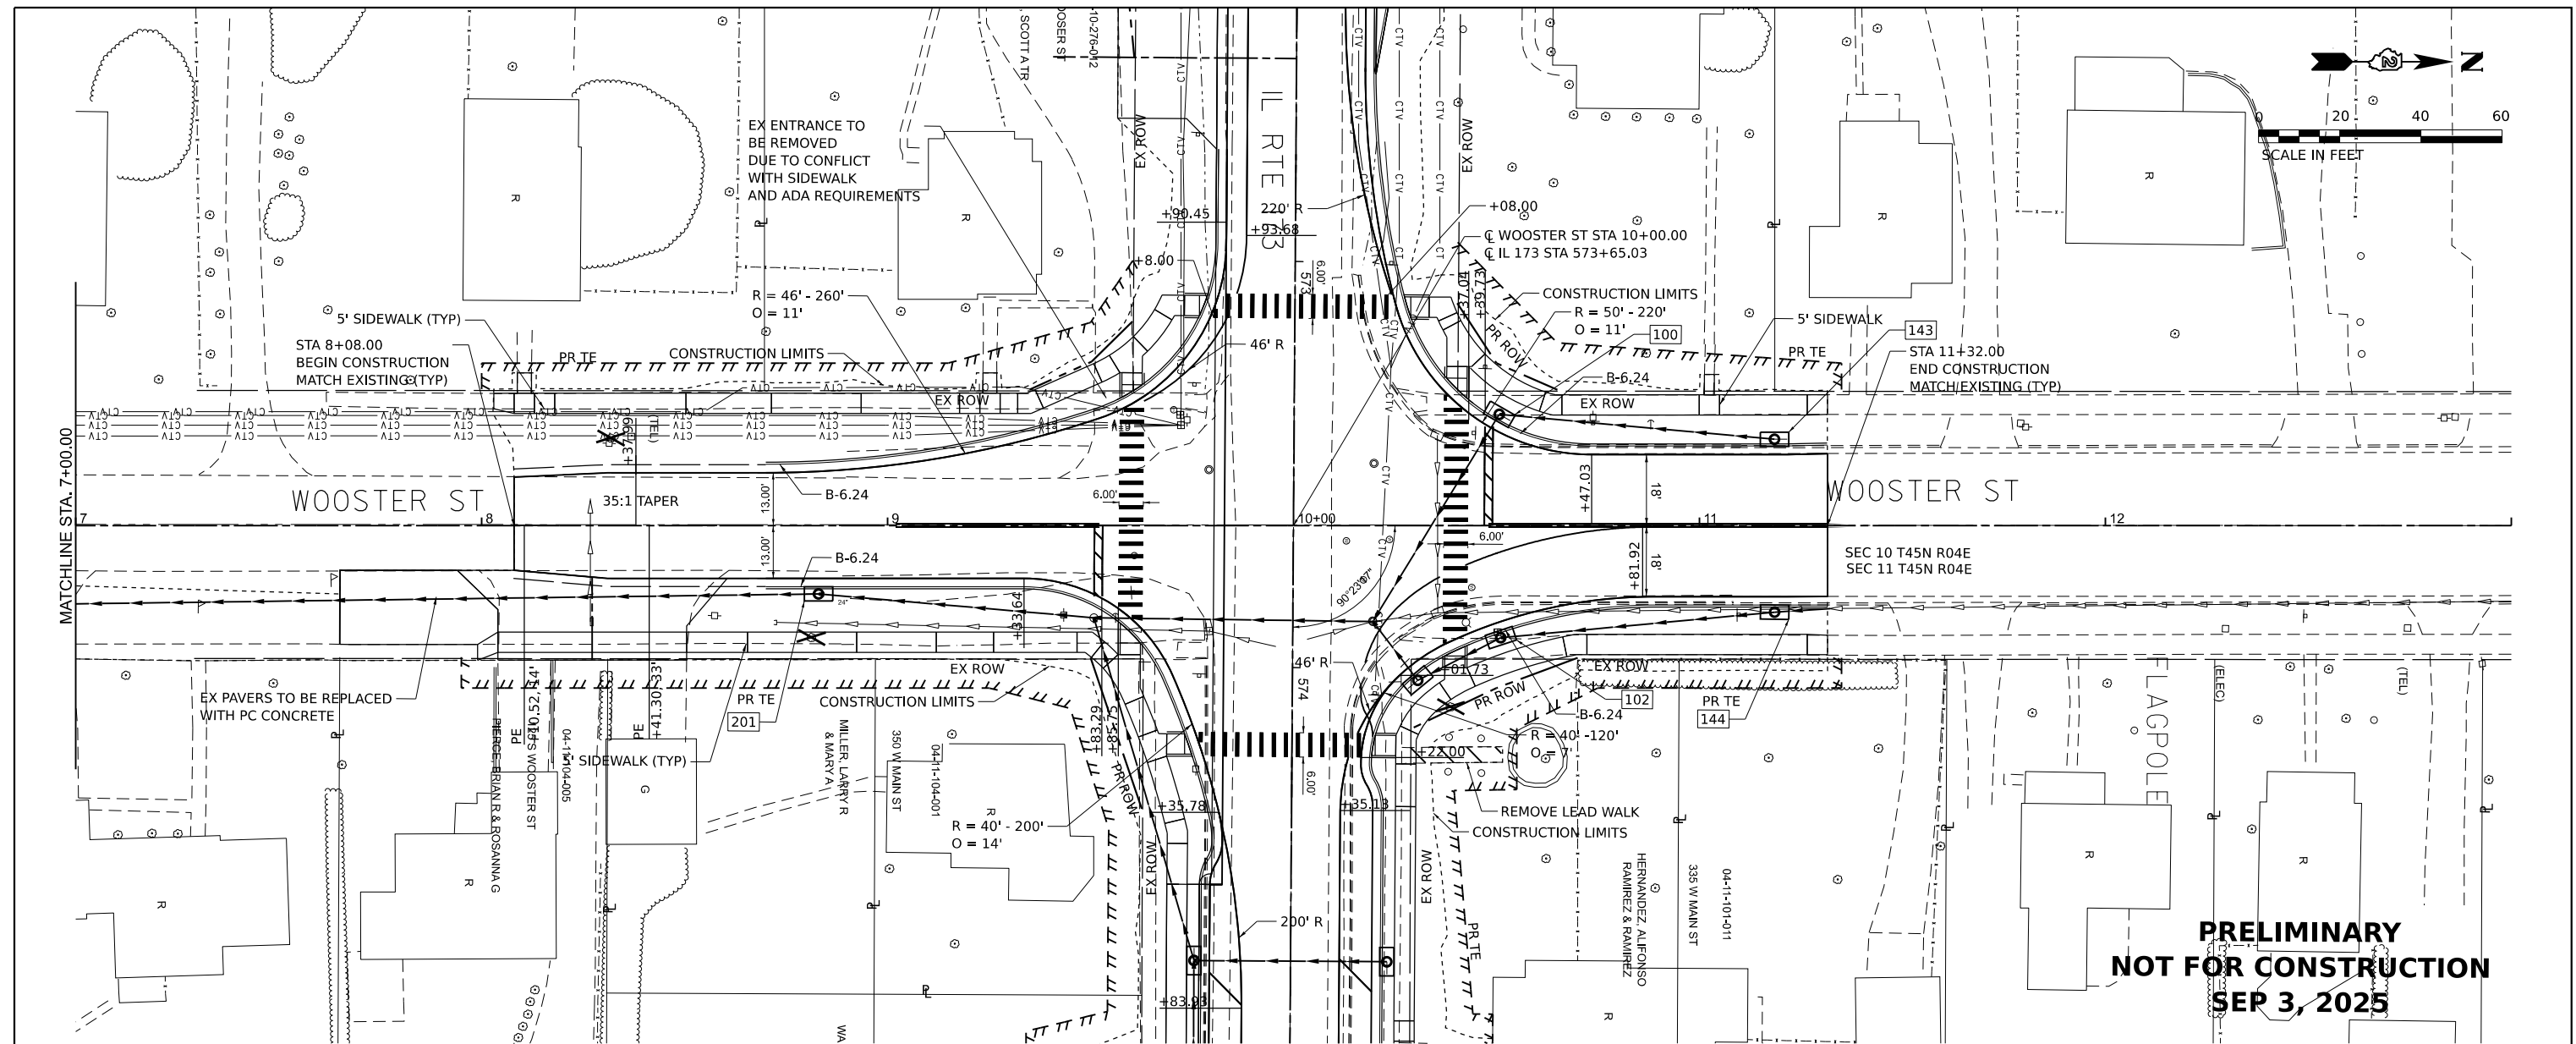

USER NAME = Charles.Knight	DESIGNED - RON	REVISED -
	DRAWN - TC	REVISED -
PLOT SCALE = \$SCALE\$	CHECKED - RON	REVISED -
PLOT DATE = 9/19/2025	DATE -	REVISED -

**STATE OF ILLINOIS
DEPARTMENT OF TRANSPORTATION**

WOOSTER STREET (CAPRON)
PLAN AND PROFILE

SCALE: 1"=20'	SHEET 58	OF 67	SHEETS	STA. 8+08.00	TO STA. 11+31.55
---------------	----------	-------	--------	--------------	------------------

F.A.P. RTE.	SECTION	COUNTY	TOTAL SHEETS	SHEET NO.
303	(130, 131) RS-4	BOONE	67	58
		CONTRACT NO. 64J42		
ILLINOIS		FED. AID PROJECT		

PETERS POND OFF SHEET 150' WEST OF CL



WOOSTER ST

WOOSTER ST

W GROVE STREET

OGDEN STREET

FLAGPOLE

PRELIMINARY
NOT FOR CONSTRUCTION
SEP 3, 2025


CONNECT TO EXISTING OGDEN STREET STORM SEWER

CONSTRUCTION LIMITS

CONSTRUCTION LIMITS

253

EX GND LINE

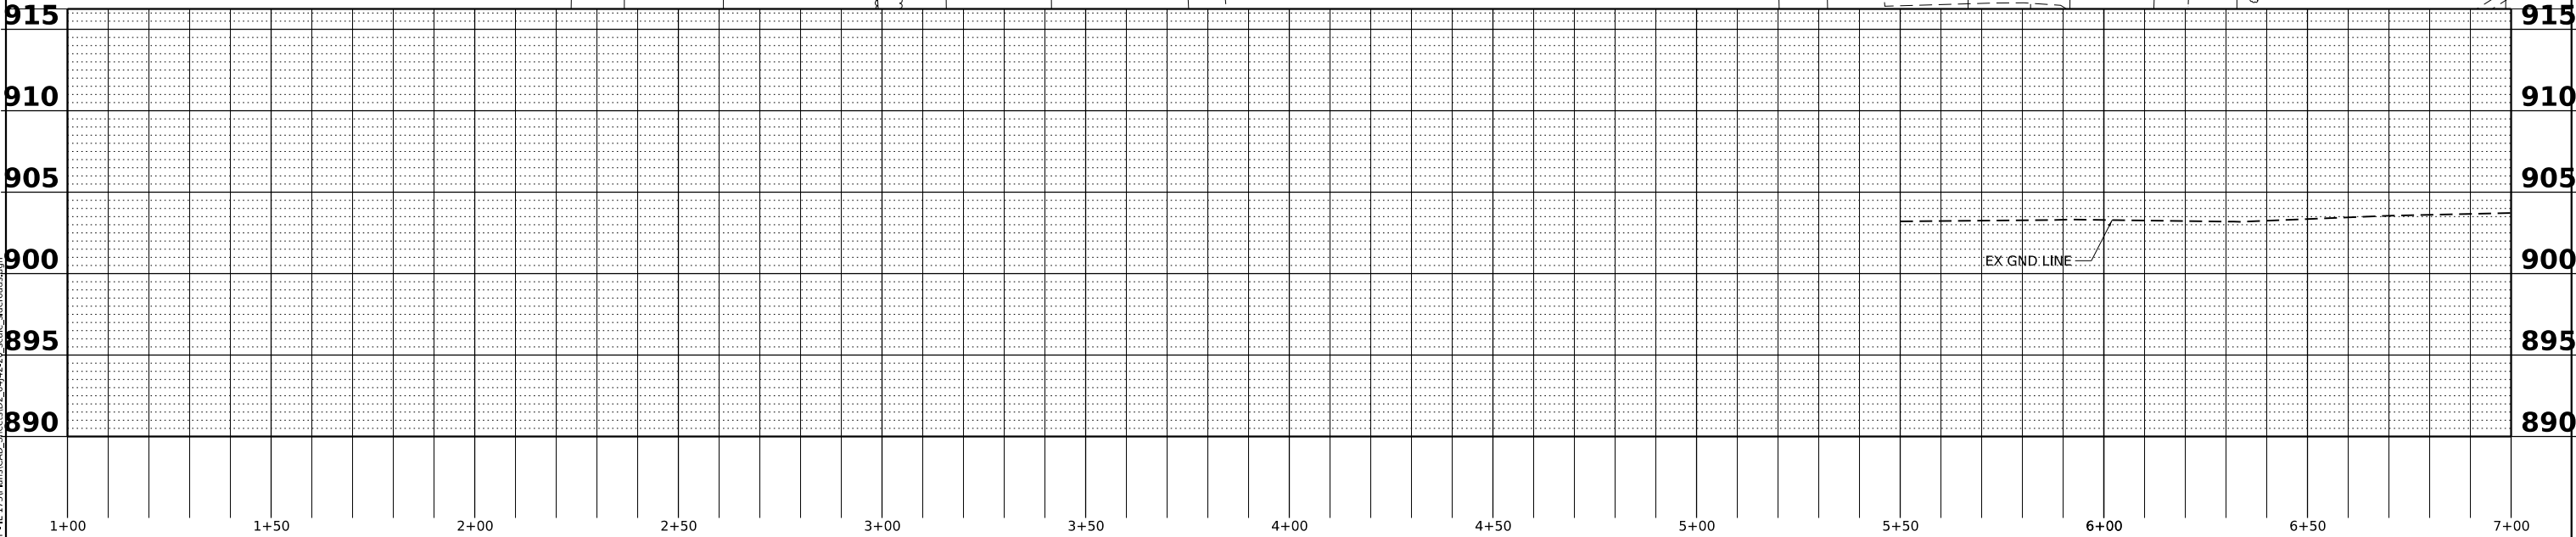

MODEL: Extra Sheets Wooster Rtn.1 [Sheet]
FILE NAME: P:\020660_DOT - IL 173\BridCAD_Sheets\02_64J4220_scale_dforoads.dgn


USER NAME	= Charles.Knight	DESIGNED -	RON	REVISED -	
		DRAWN -	TC	REVISED -	
PLOT SCALE	= \$\$SCALE\$	CHECKED -	RON	REVISED -	
PLOT DATE	= 9/19/2025	DATE -		REVISED -	

STATE OF ILLINOIS
DEPARTMENT OF TRANSPORTATION

WOOSTER STREET (CAPRON)
PLAN AND PROFILE

SCALE: 1"=20' SHEET 58A OF 67 SHEETS STA. TO STA.

F.A.P. RTE.	SECTION	COUNTY	TOTAL SHEETS	SHEET NO.
303	(130, 131) RS-4	BOONE	67	58A
CONTRACT NO. 64J42				
ILLINOIS FED. AID PROJECT				

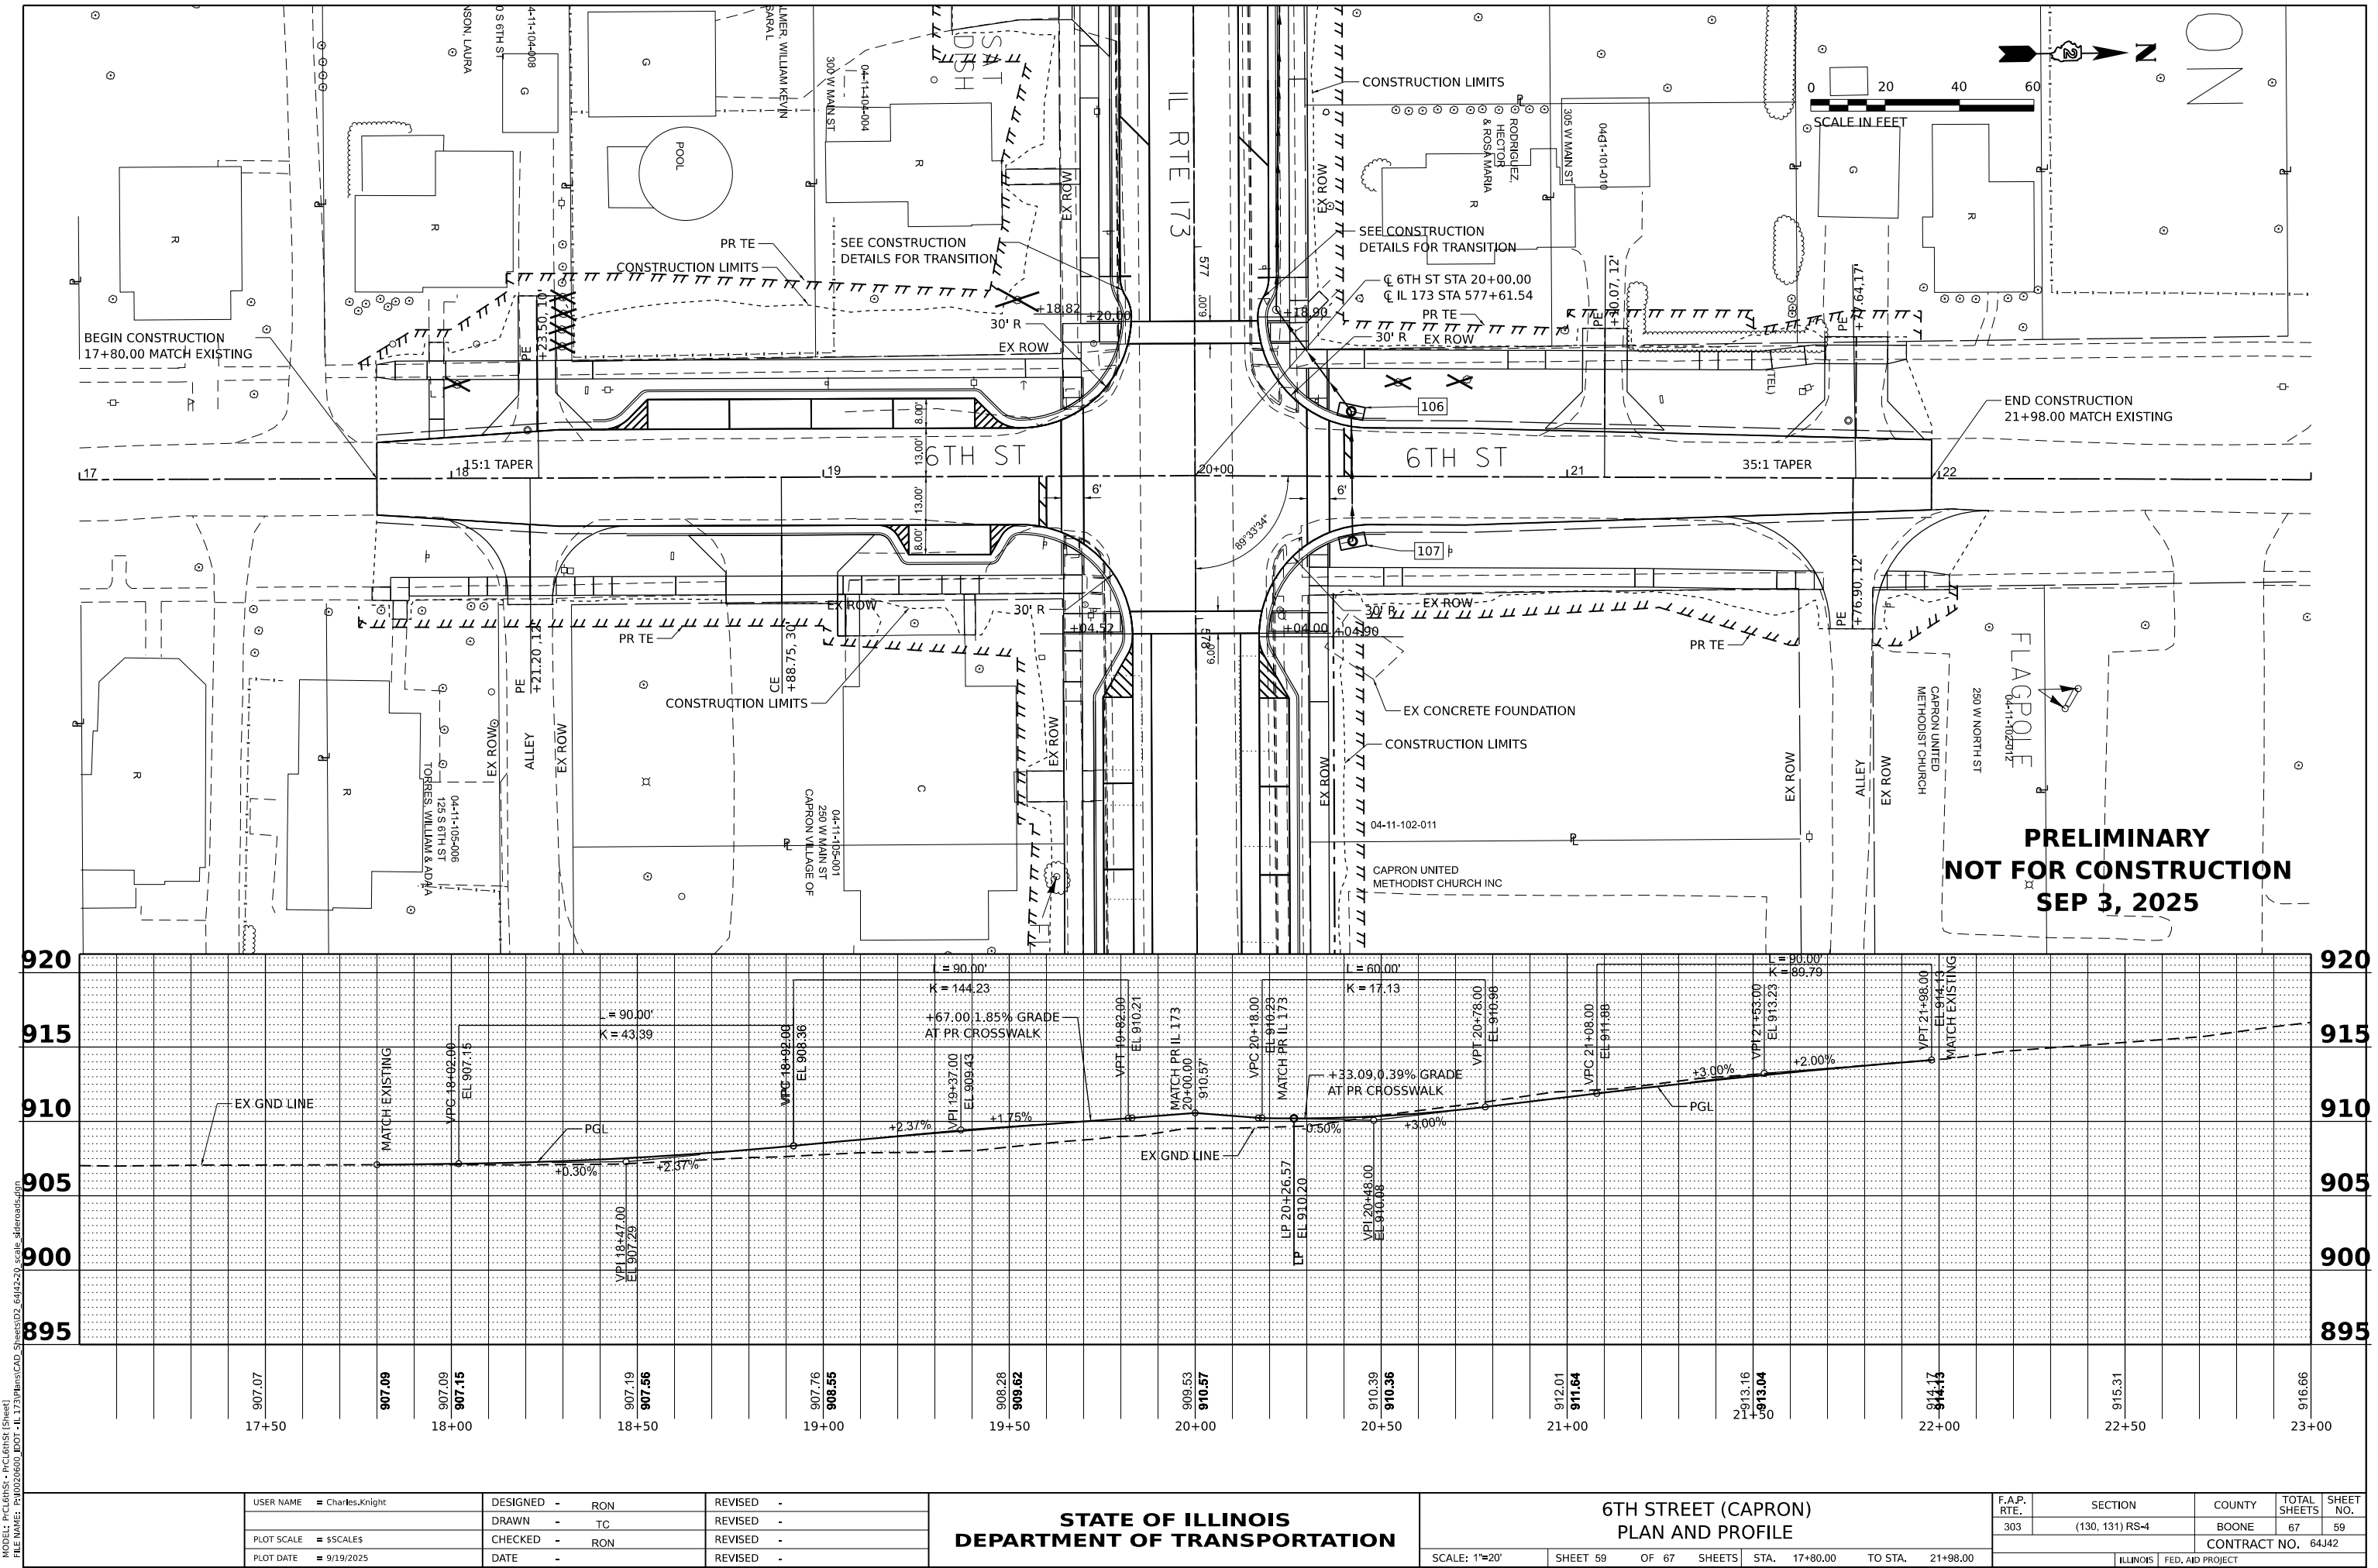

MODEL: P:\C615-1-PRG\64J42.dgn
FILE NAME: P:\C615-1-PRG\64J42.dgn
SCALE: 1"=20'

USER NAME	= Charles.Knight	DESIGNED	- RON	REVISED	-
DRAWN	- TC	REVIS	-	REVIS	-
PLOT SCALE	= \$SCALE\$	CHECKED	- RON	REVIS	-
PLOT DATE	= 9/19/2025	DATE	-	REVIS	-


STATE OF ILLINOIS
DEPARTMENT OF TRANSPORTATION

6TH STREET (CAPRON)
PLAN AND PROFILE

SCALE: 1"=20' SHEET 59 OF 67 SHEETS STA. 17+80.00 TO STA. 21+98.00

F.A.P. RTE.	SECTION	COUNTY	TOTAL SHEETS	SHEET NO.
303	(130, 131) RS-4	BOONE	67	59
CONTRACT NO. 64J42				
ILLINOIS FED. AID PROJECT				

MODEL: P:\CLINCS - P\CLINCS\Sheet\ IL 173\Plan\CAD_Sheets\02_644220_scale_dforads.dgn
FILE NAME: P\02\6400_001 - IL 173\Plan\CAD_Sheets\02_644220_scale_dforads.dgn

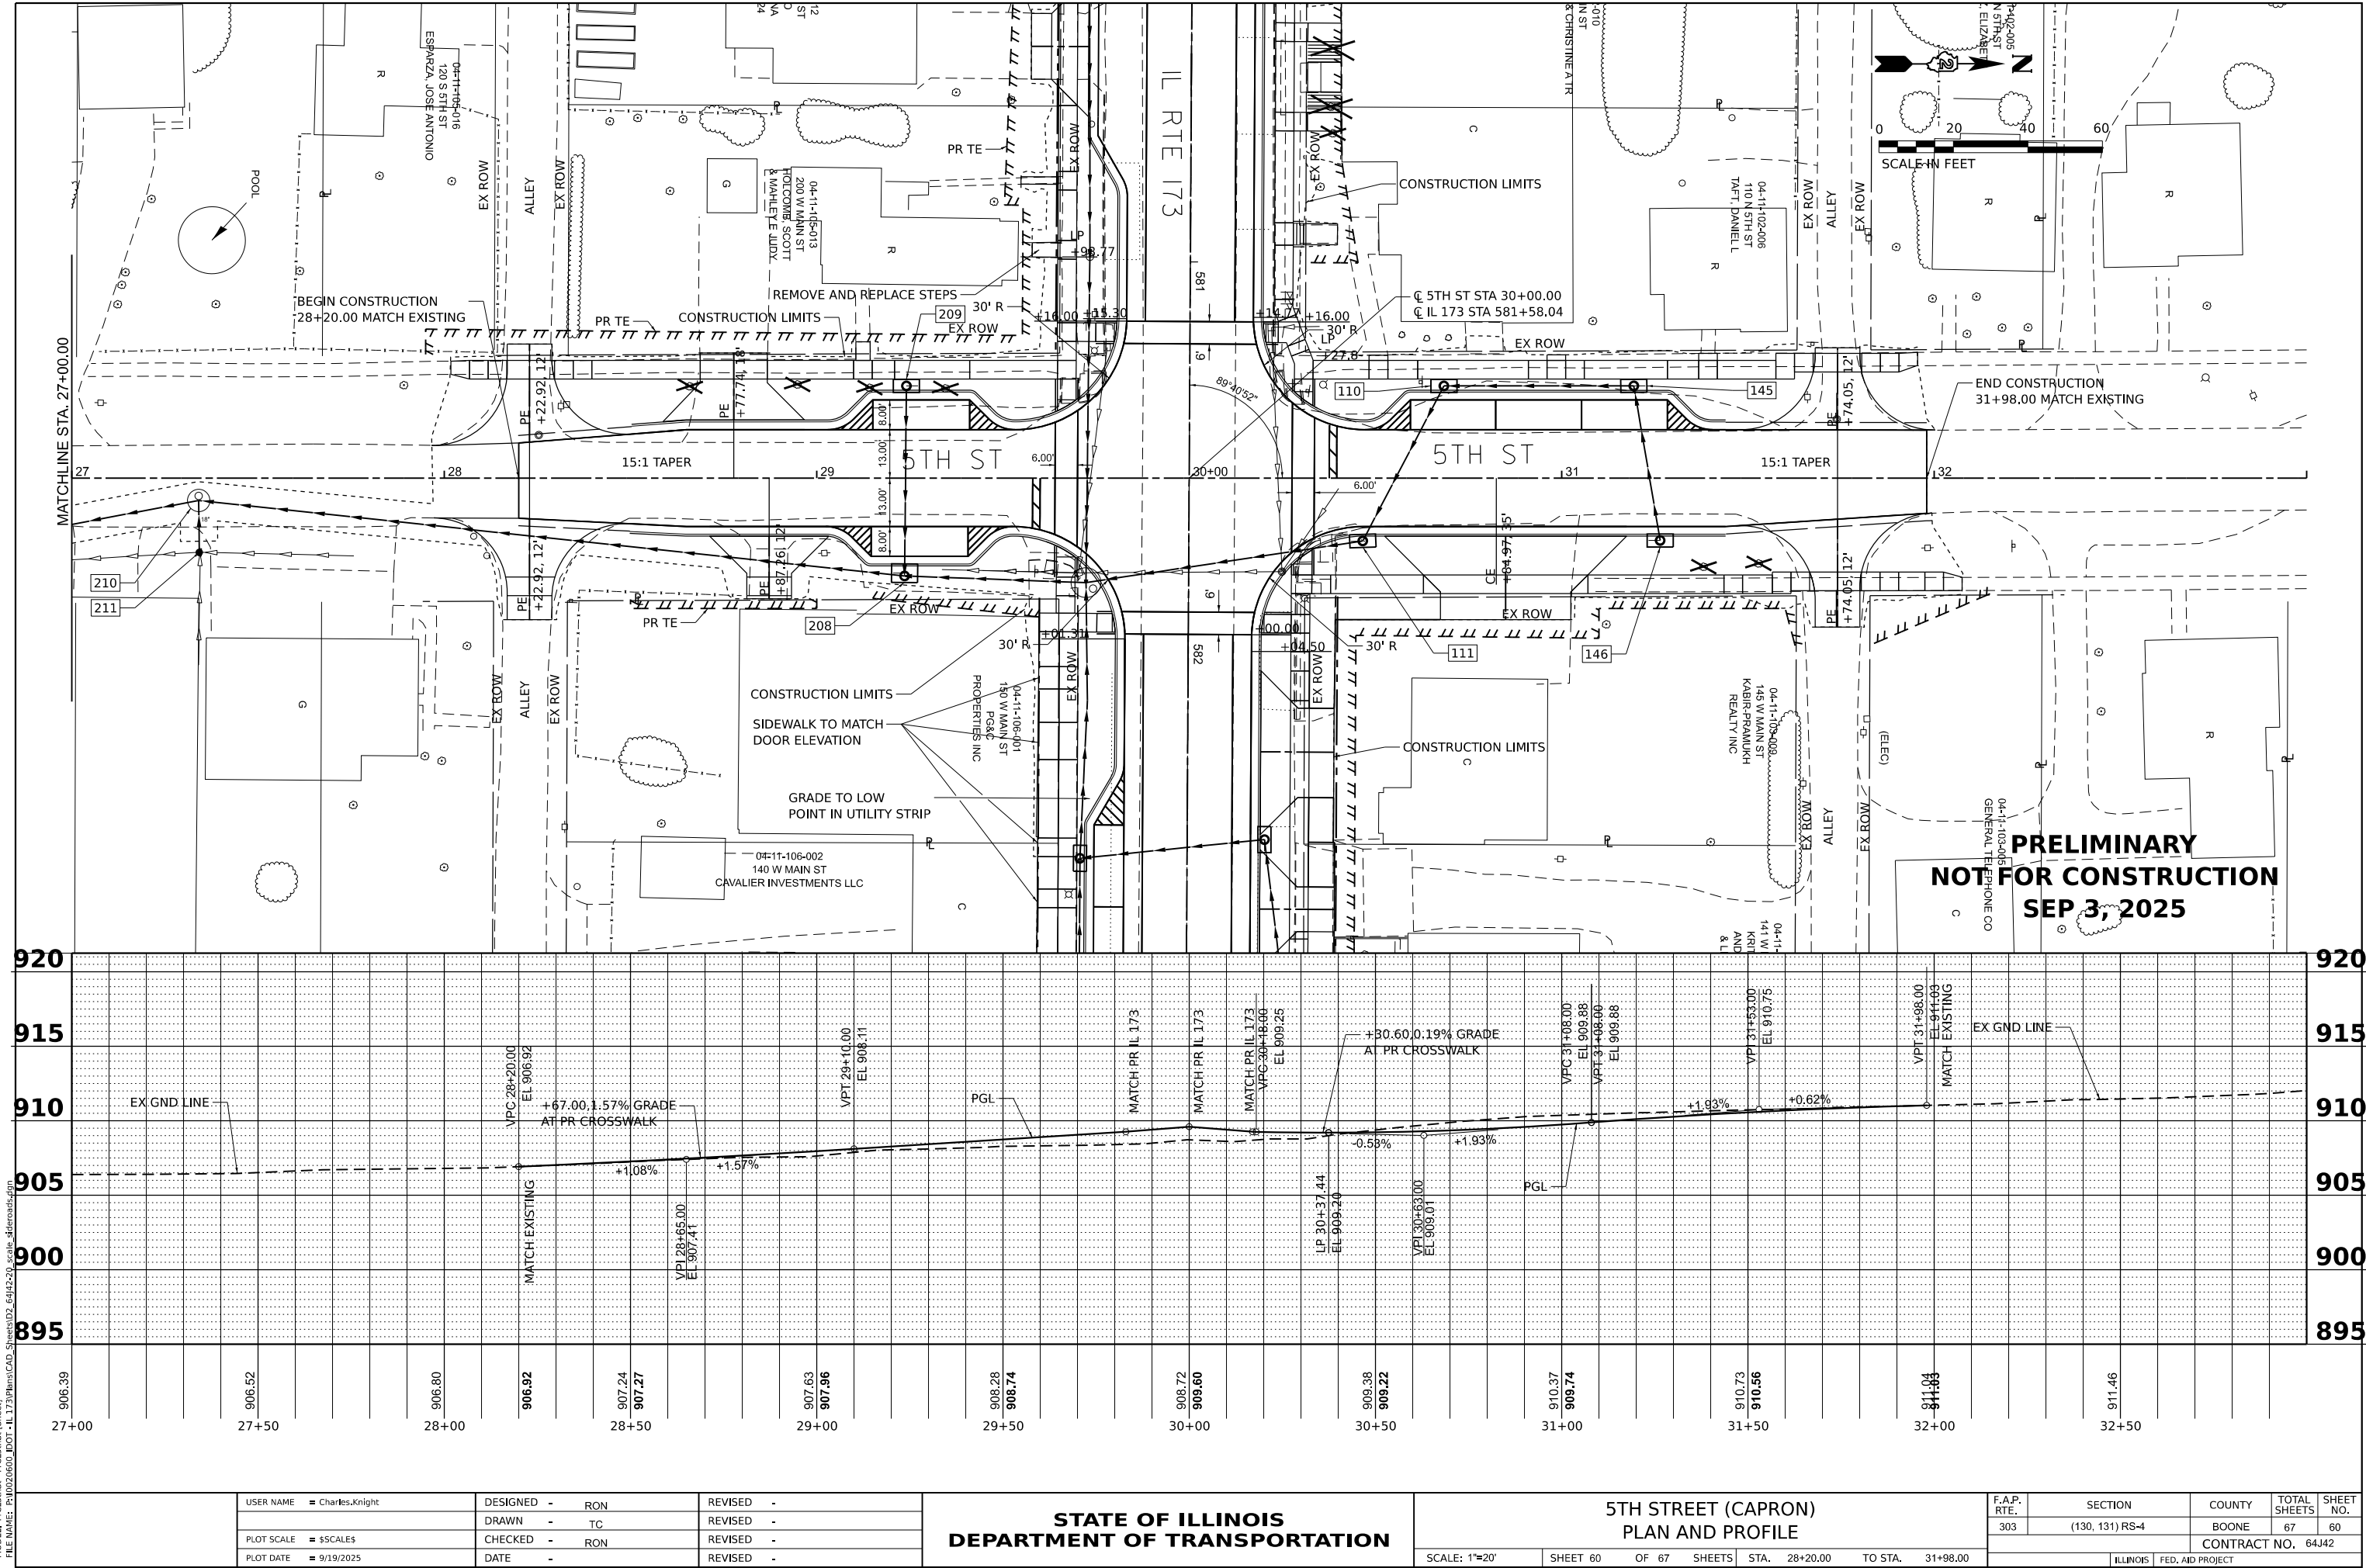


USER NAME	= Charles.Knight	DESIGNED	- RON	REVISED	-
PLOT SCALE	= \$\$SCALE\$	DRAWN	- TC	REVISED	-
PLOT DATE	= 9/19/2025	CHECKED	- RON	REVISED	-
		DATE	-	REVISED	-

STATE OF ILLINOIS
DEPARTMENT OF TRANSPORTATION

5TH STREET (CAPRON)
PLAN AND PROFILE

SCALE: 1"=20' SHEET 60 OF 67 SHEETS STA. 28+20.00 TO STA. 31+98.00

F.A.P. RTE.	SECTION	COUNTY	TOTAL SHEETS	SHEET NO.
303	(130, 131) RS-4	BOONE	67	60
CONTRACT NO. 64J42				
ILLINOIS FED. AID PROJECT				

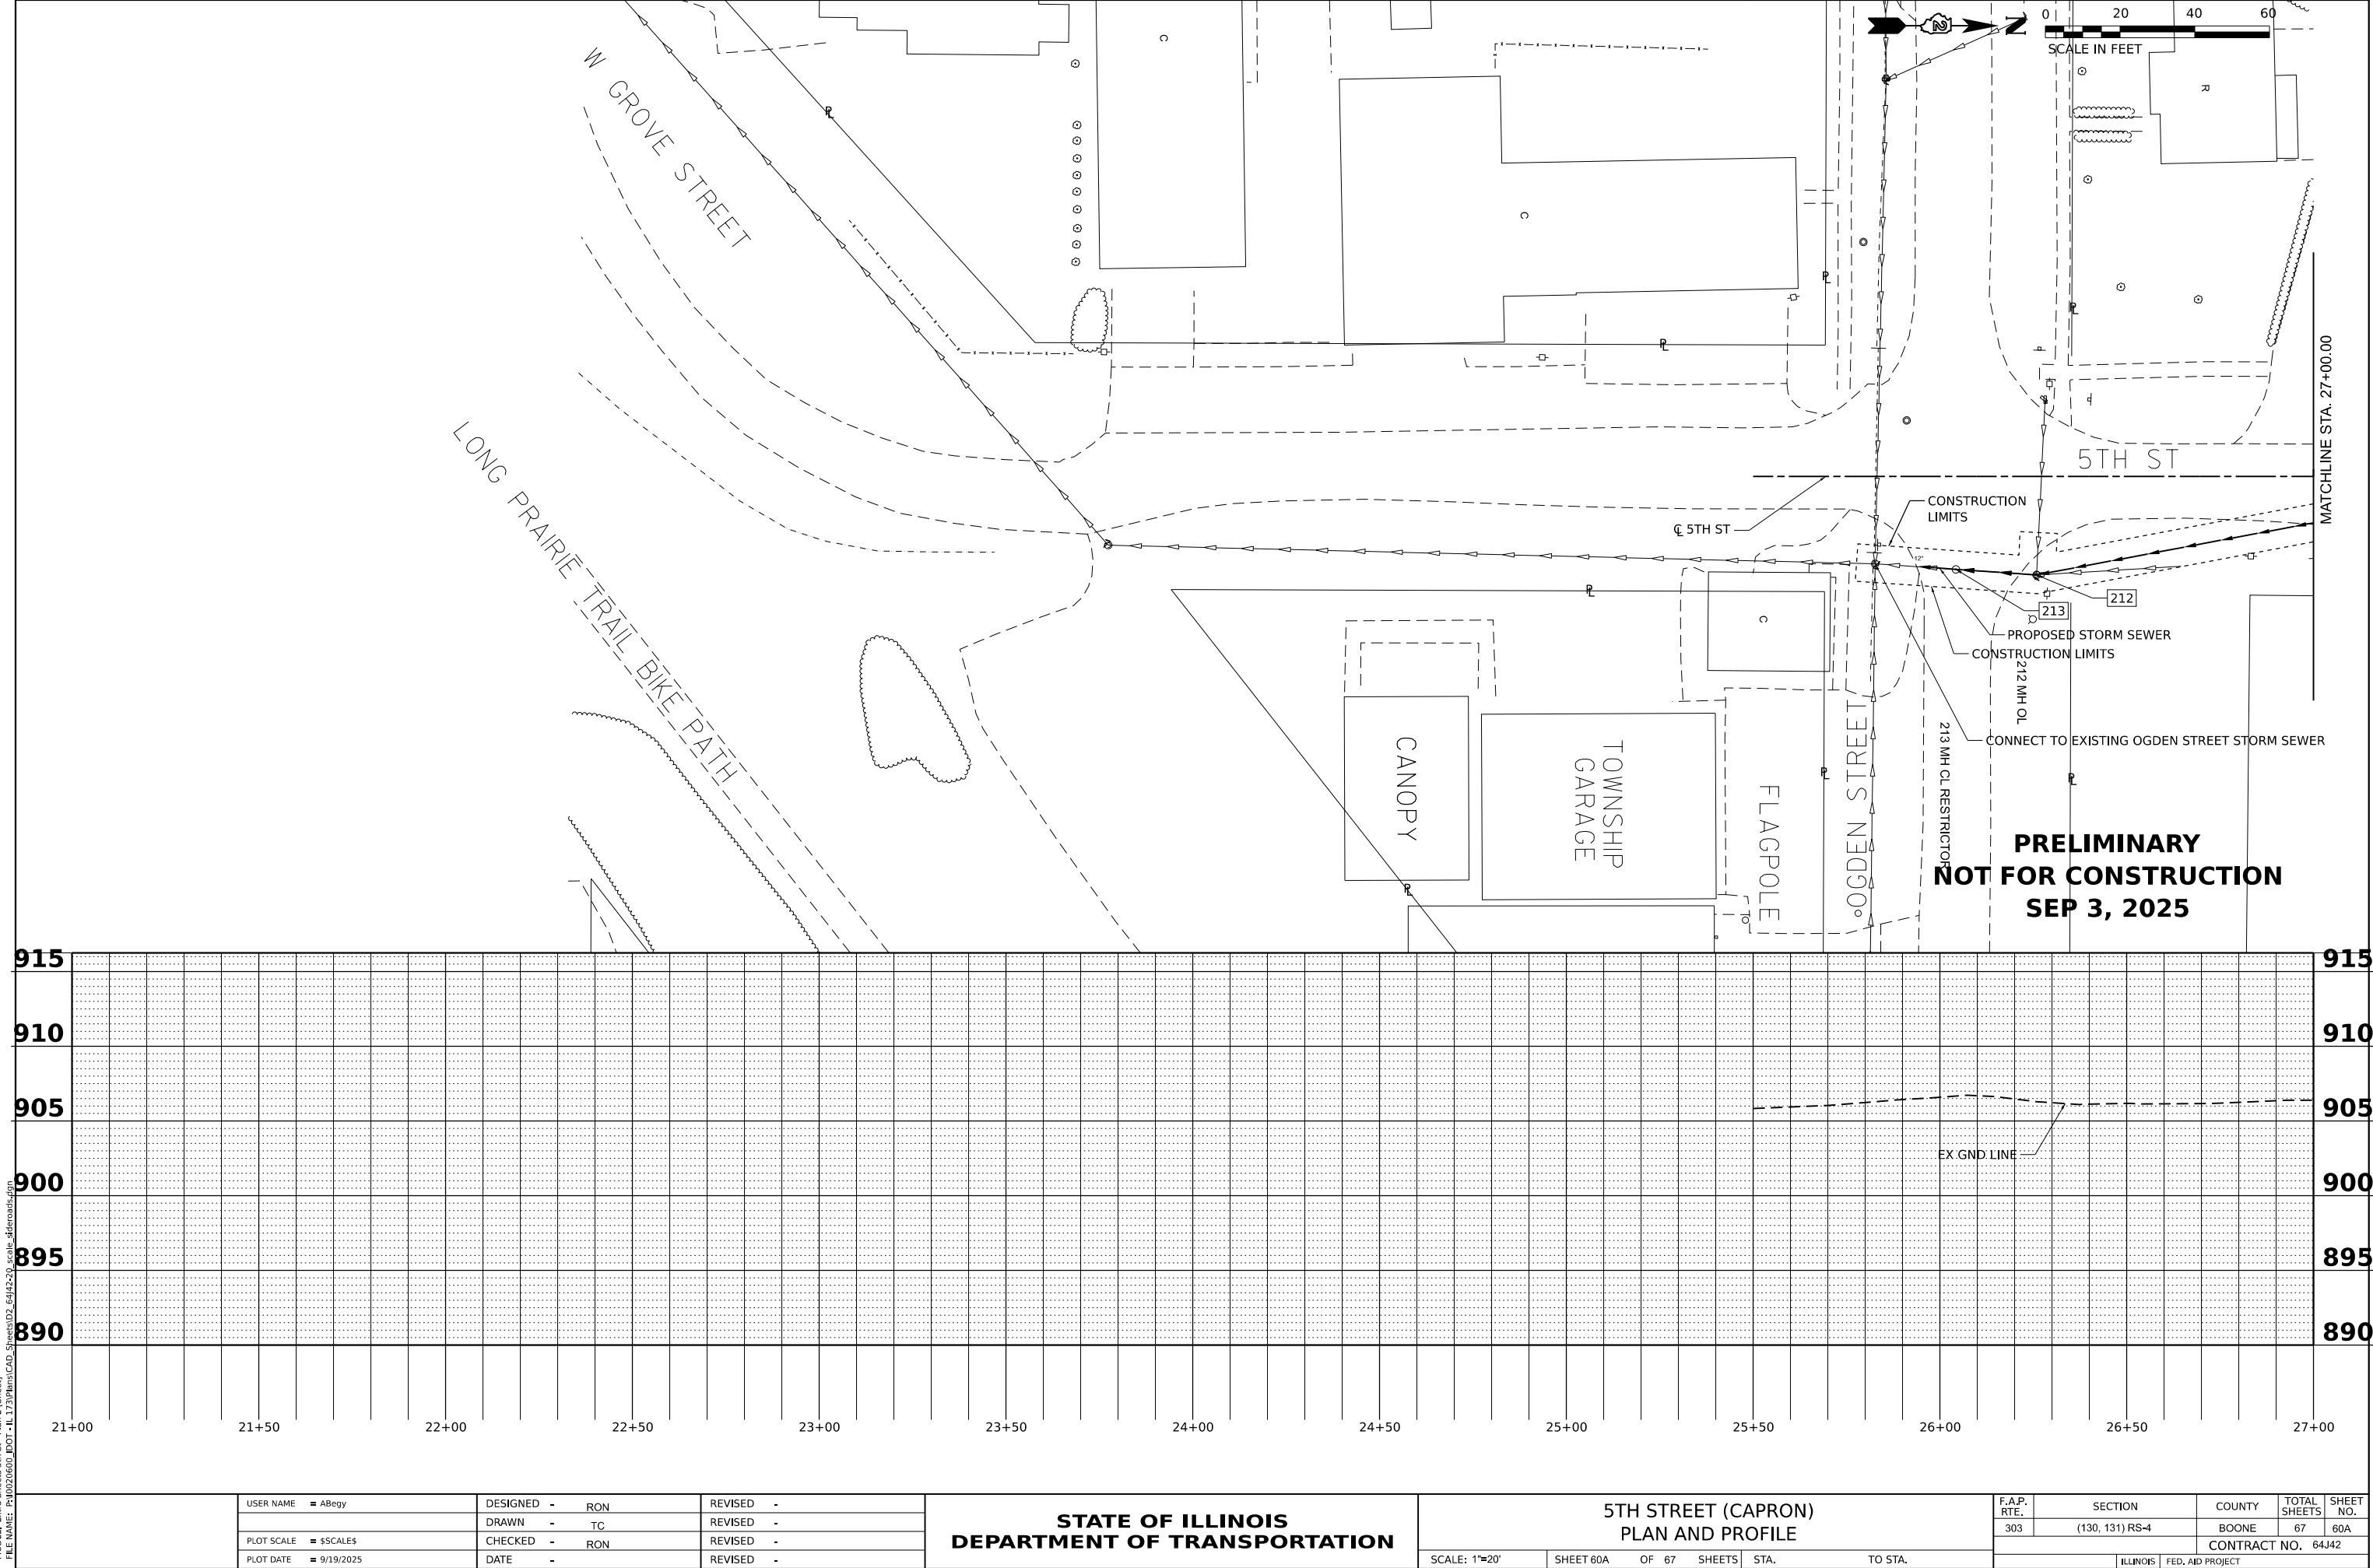

MODEL: 5th St.dgn
FILE NAME: P:\020660_001-1\1737\020660_001.dwg
SCALE: 1"=20'


USER NAME	= ABegy	DESIGNED -	RON	REVISED -	
		DRAWN -	TC	REVISED -	
PLOT SCALE	= \$\$SCALE\$	CHECKED -	RON	REVISED -	
PLOT DATE	= 9/19/2025	DATE -		REVISED -	

STATE OF ILLINOIS
DEPARTMENT OF TRANSPORTATION


5TH STREET (CAPRON)
PLAN AND PROFILE

SCALE: 1"=20' SHEET 60A OF 67 SHEETS STA. TO STA.


F.A.P. RTE.	SECTION	COUNTY	TOTAL SHEETS	SHEET NO.
303	(130, 131) RS-4	BOONE	67	60A
CONTRACT NO. 64J42				
ILLINOIS FED. AID PROJECT				

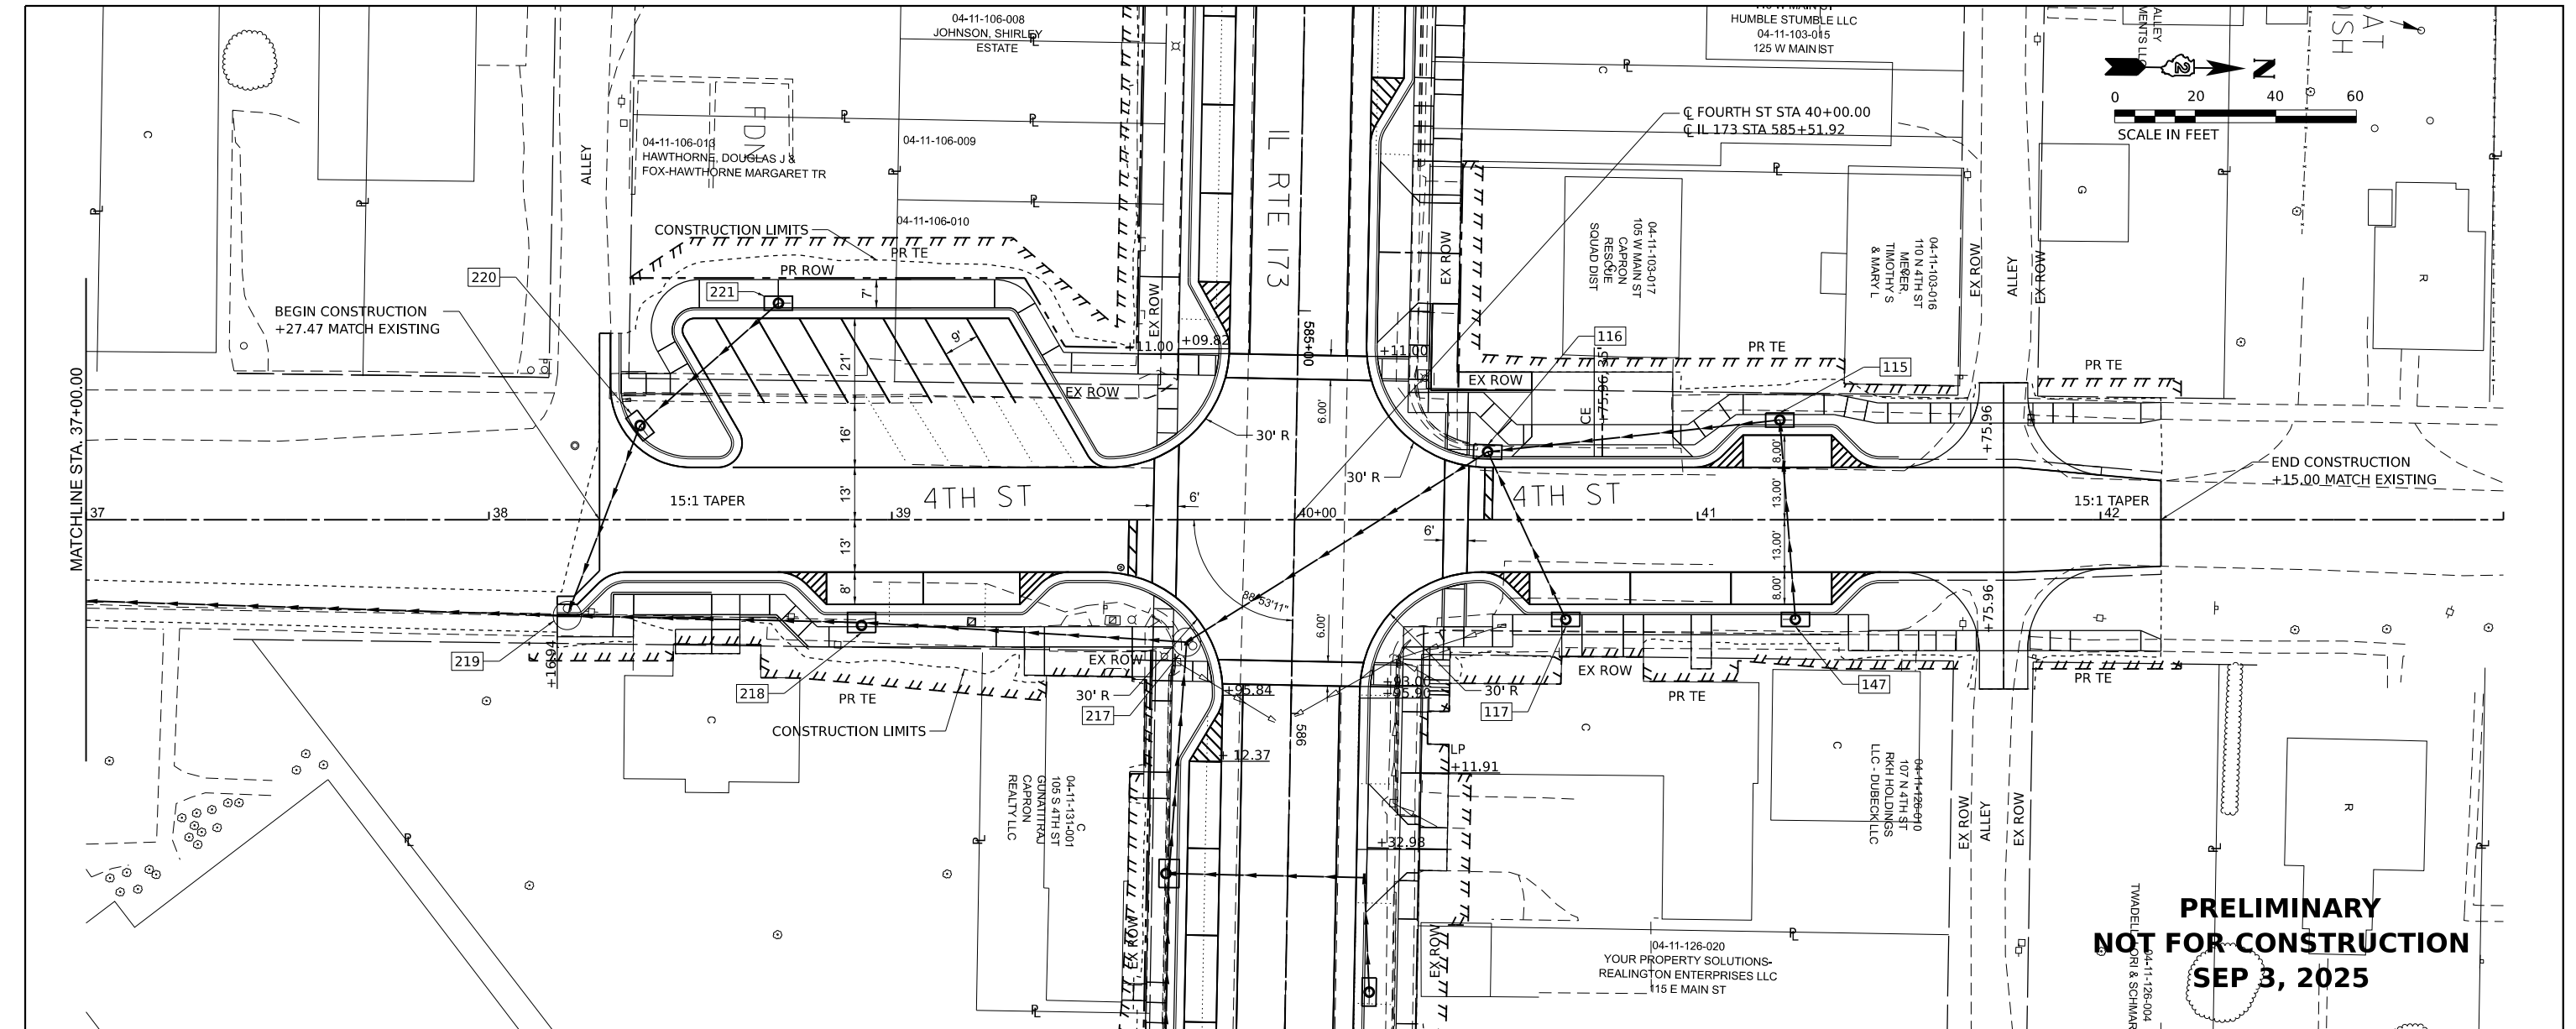


**PRELIMINARY
NOT FOR CONSTRUCTION
SEP 3, 2025**

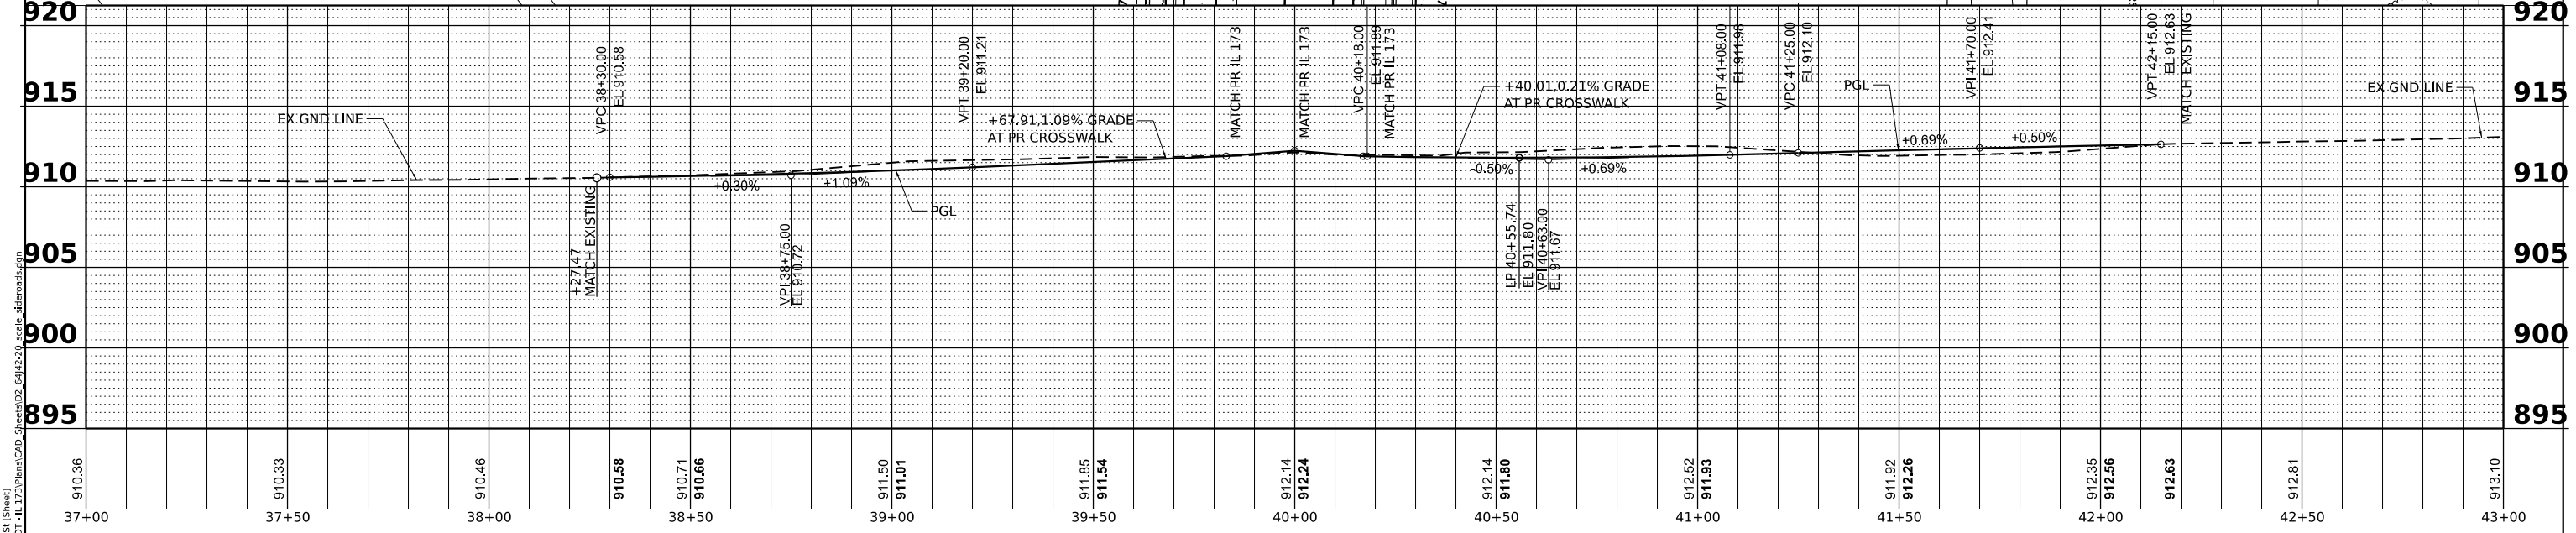

MODEL: P:\CLINKS - P\CLINKS\Sheet1.dwg FILE NAME: P\020460.DWG - IL 173\Plan\CAD_Sheets\02_64J4220_scale_dflroads.dgn				STATE OF ILLINOIS DEPARTMENT OF TRANSPORTATION				4TH STREET (CAPRON) PLAN AND PROFILE				F.A.P. RTE. SECTION COUNTY TOTAL SHEETS SHEET NO. 303 (130, 131) RS-4 BOONE 67 61 CONTRACT NO. 64J42			
USER NAME = Charles.Knight				DESIGNED - RON				SCALE: 1"=20'				ILLINOIS FED. AID PROJECT			
DRAWN - TC				REVIS				SHEET 61 OF 67 SHEETS							
PLOT SCALE = \$SCALE\$				CHECKED - RON				STA. 38+27.47 TO STA. 42+15.00							
PLOT DATE = 9/19/2025				DATE -											

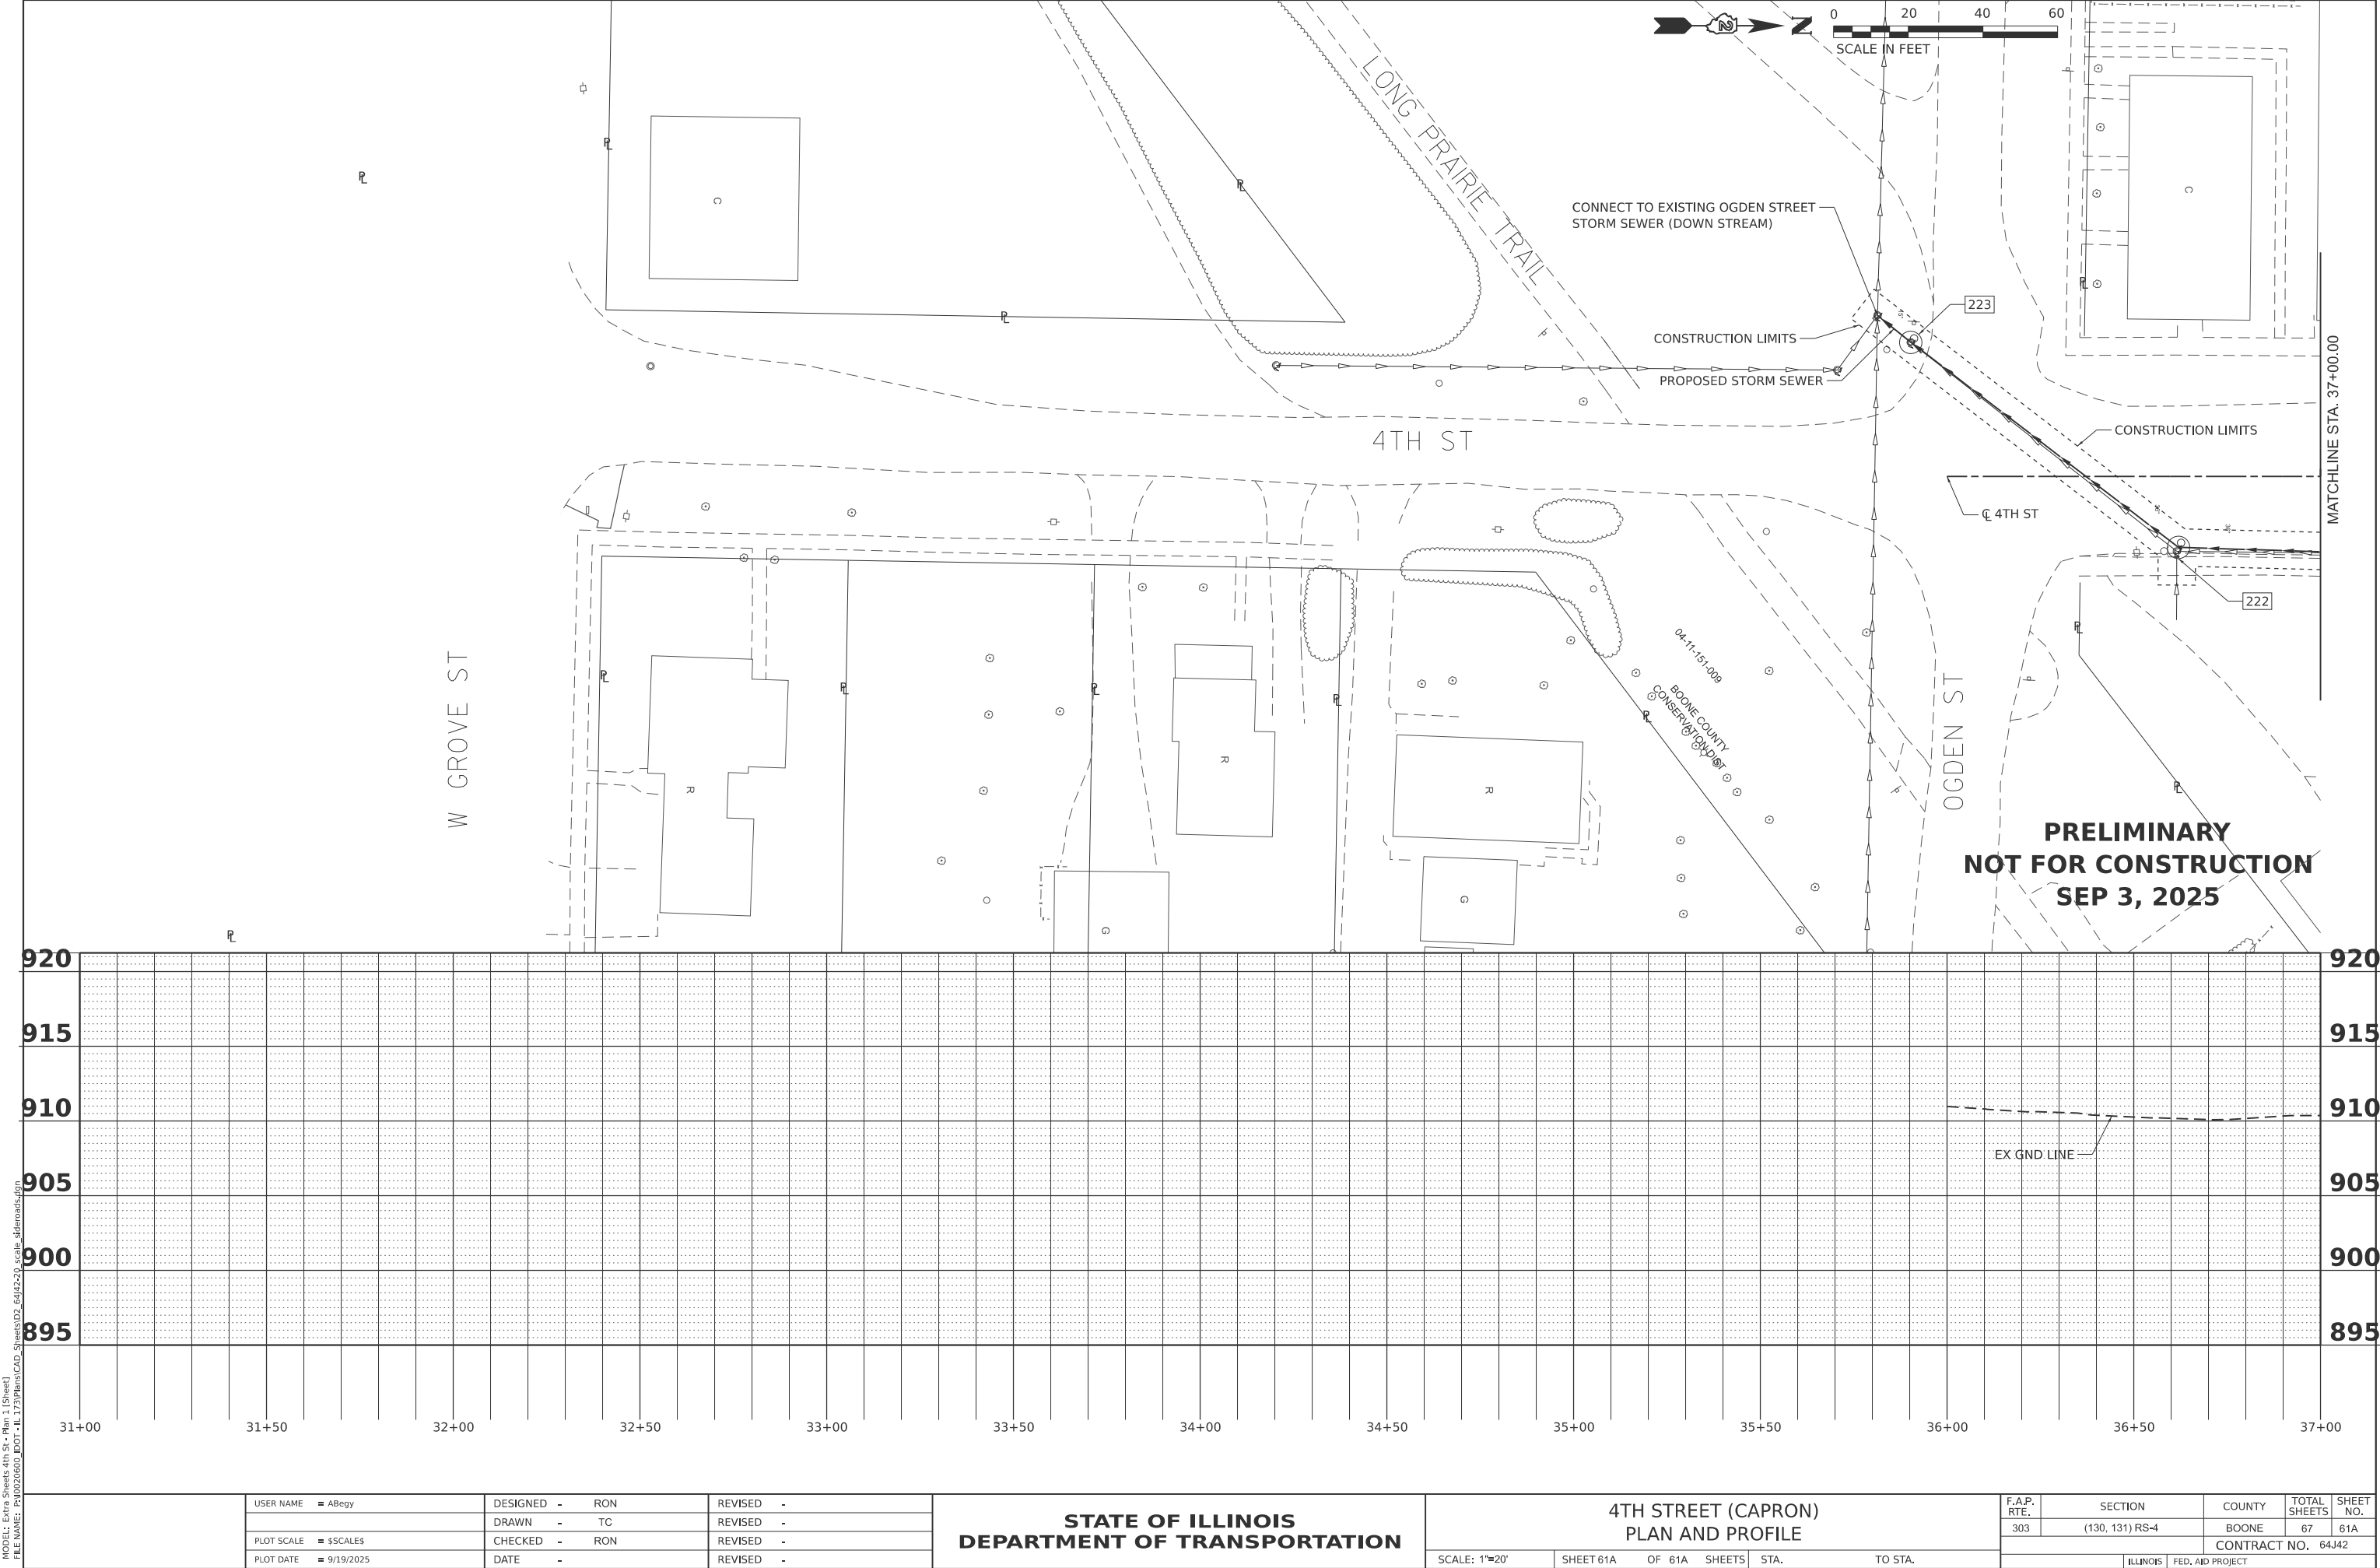

MODEL: P:\CL3\c3e - P\CL3\c3e1 (Sheet)
FILE NAME: P:\02024600.DOT - IL 173\BnsCAD_Sheets\02_64J4220_scale_dflerocads.dgn

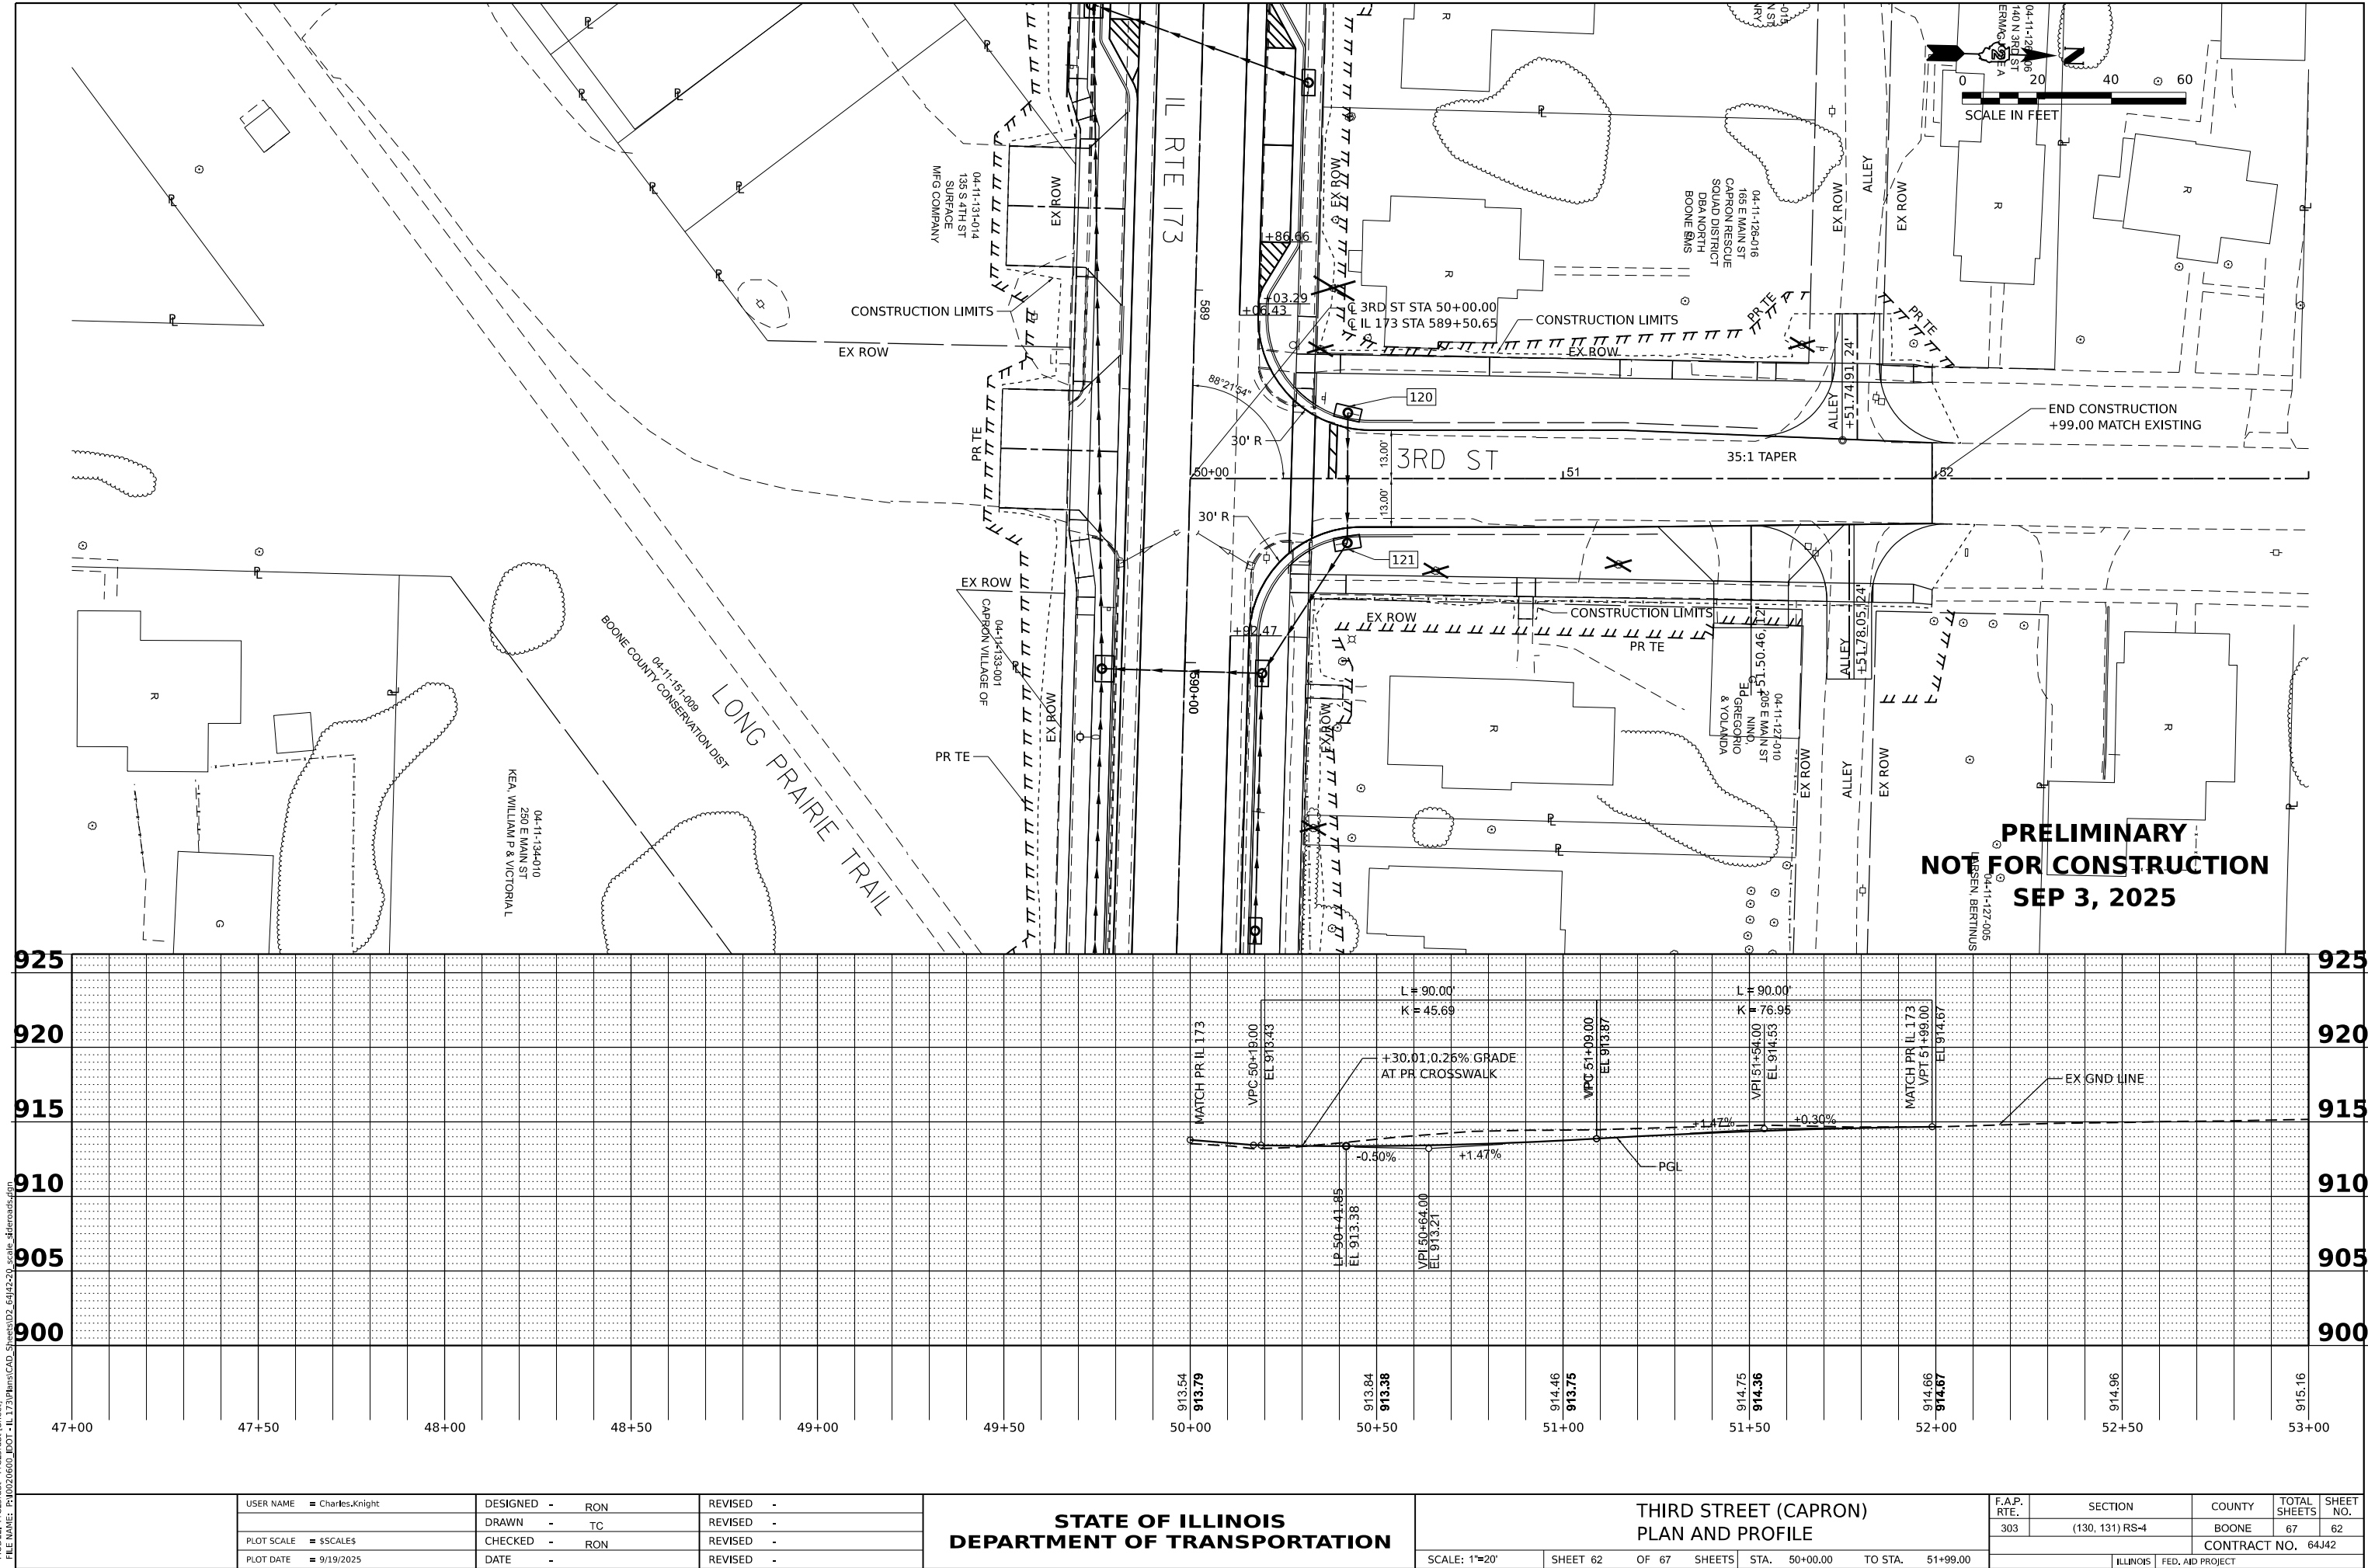


USER NAME	= Charles.Knight	DESIGNED -	RON	REVISED -	
DRAWN	- TC	REVISED -		REVISED -	
PLOT SCALE	= \$\$SCALE\$	CHECKED -	RON	REVISED -	
PLOT DATE	= 9/19/2025	DATE -	RON	REVISED -	

STATE OF ILLINOIS
DEPARTMENT OF TRANSPORTATION


THIRD STREET (CAPRON)
PLAN AND PROFILE

SCALE: 1"=20' SHEET 62 OF 67 SHEETS STA. 50+00.00 TO STA. 51+99.00


F.A.P. RTE.	SECTION	COUNTY	TOTAL SHEETS	SHEET NO.
303	(130, 131) RS-4	BOONE	67	62
CONTRACT NO. 64J42				
ILLINOIS FED. AID PROJECT				

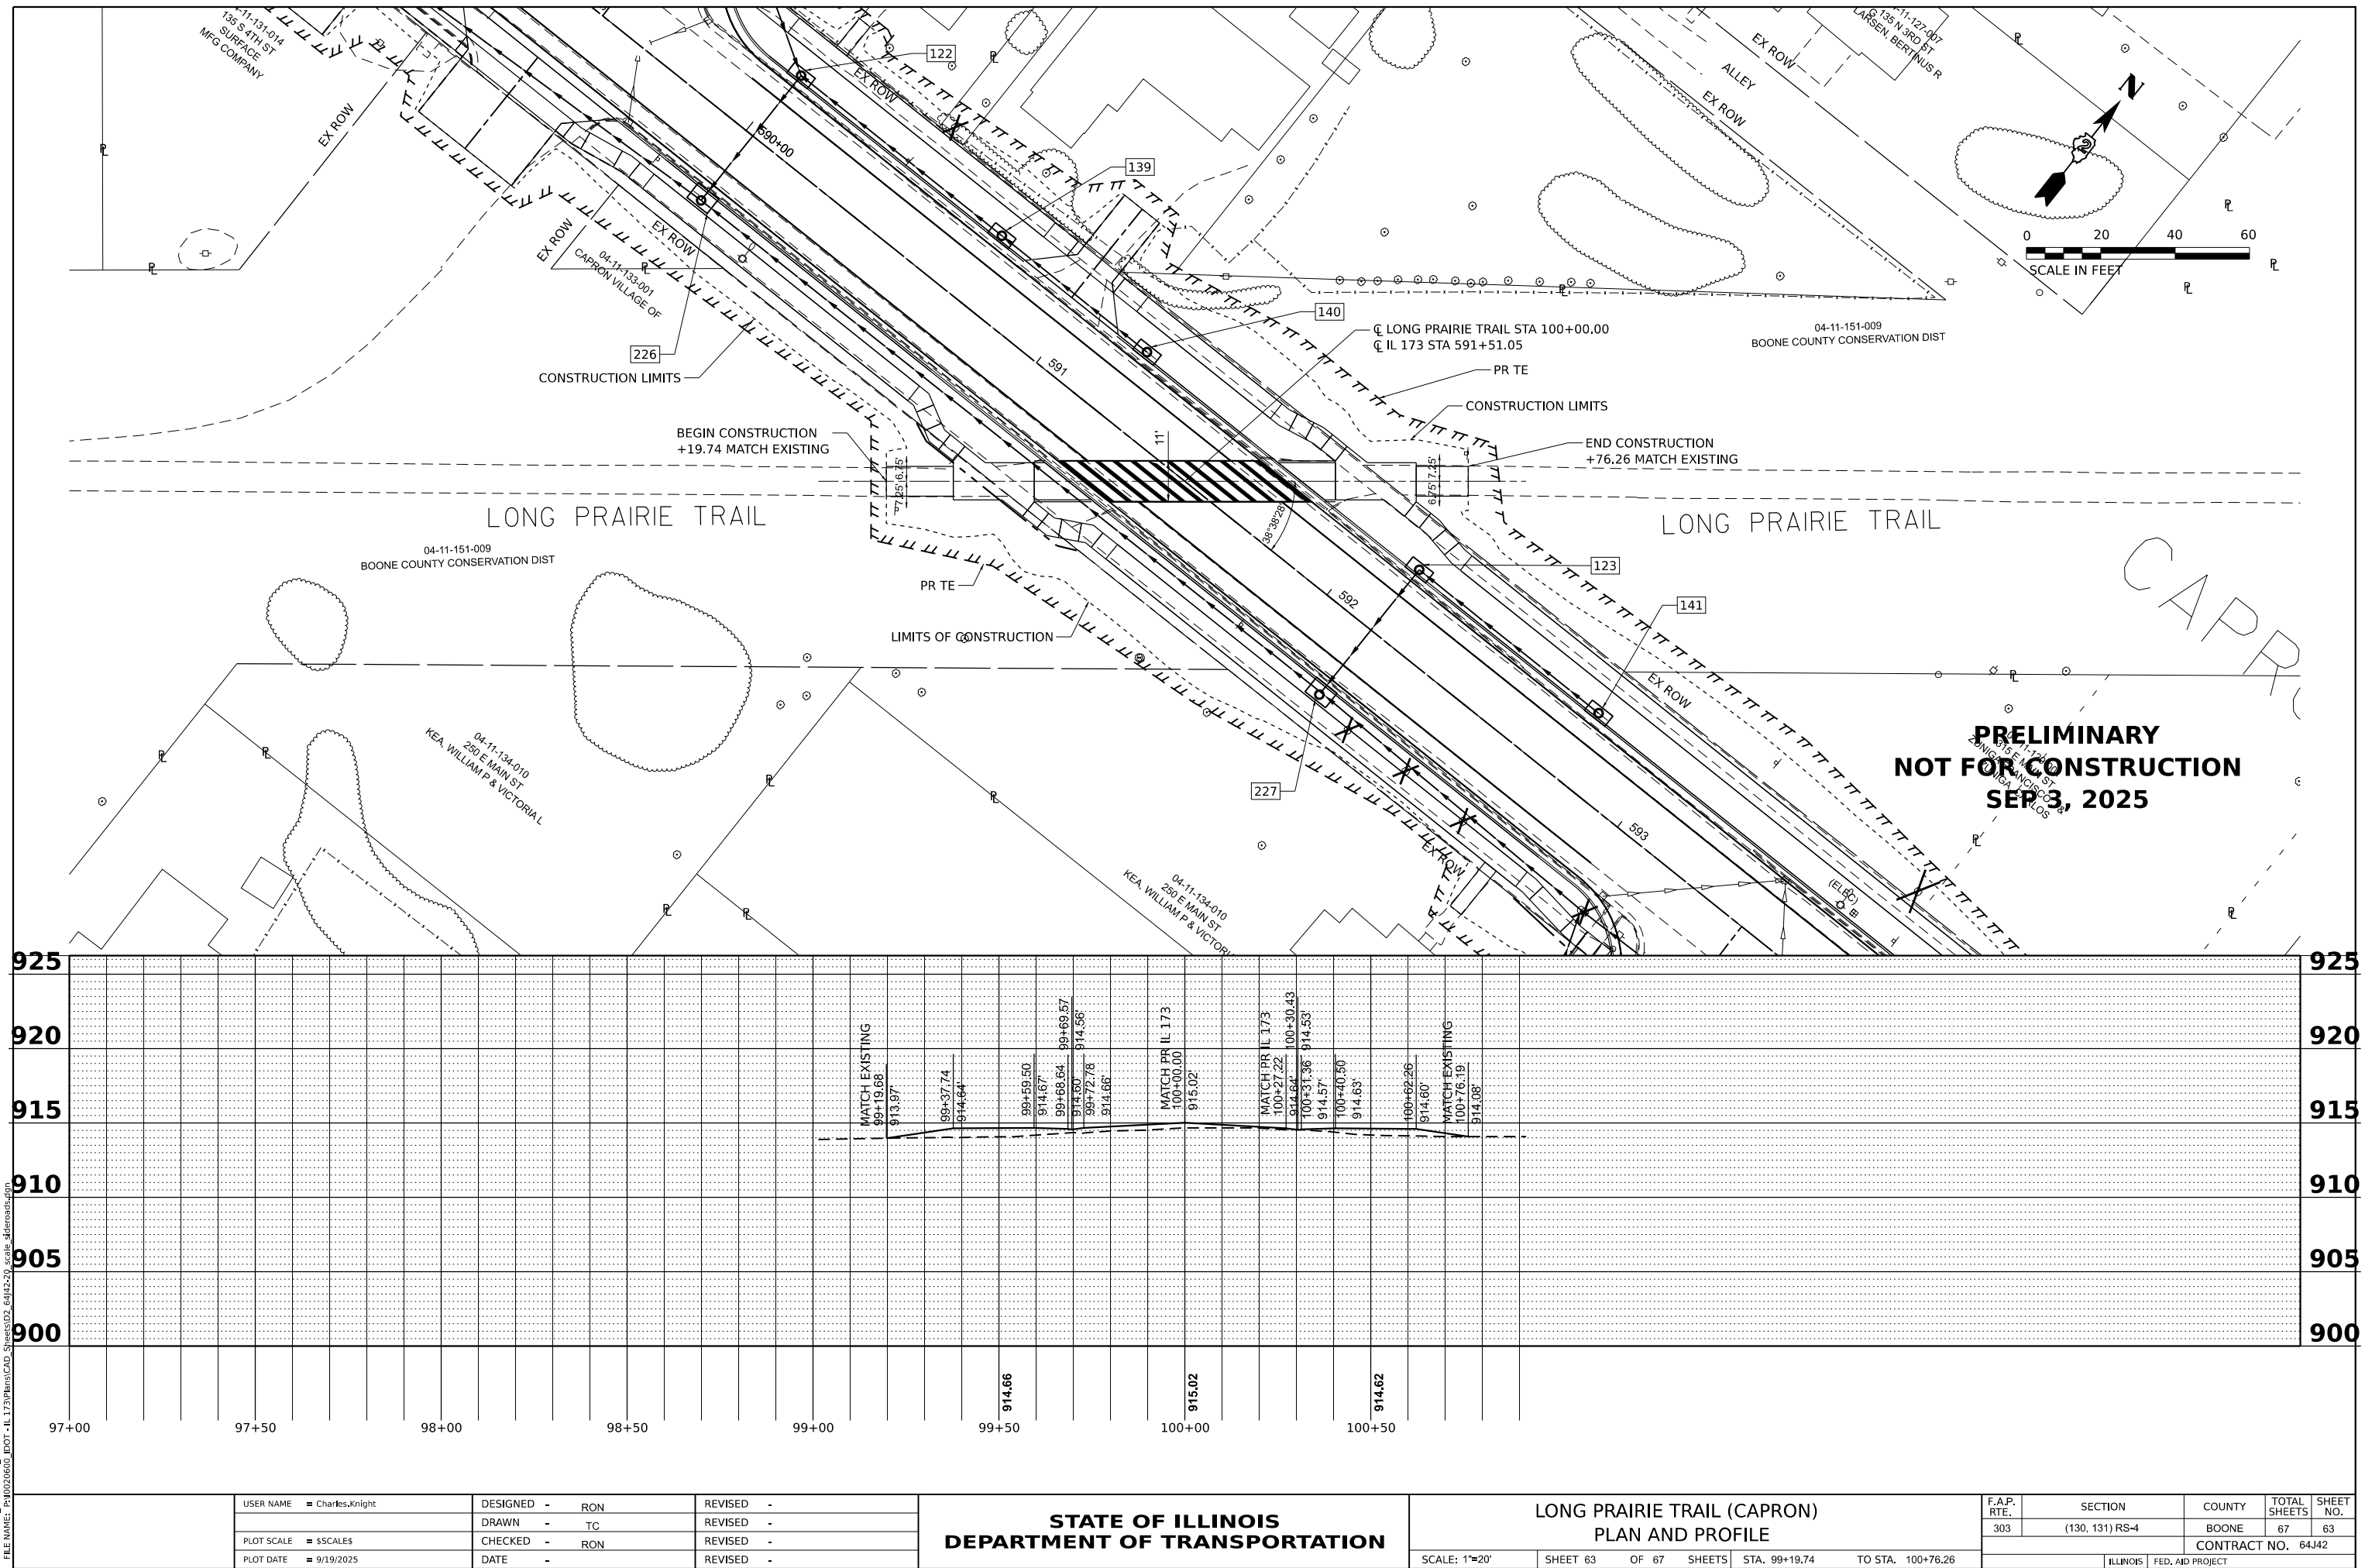

MODEL: P:\C12\c12s1 - P\C12\c12s1 (Sheet)
FILE NAME: P:\0204600_001 - IL 173\BnsCAD_Sheets\02_64\4220_scale_dflroads.dgn

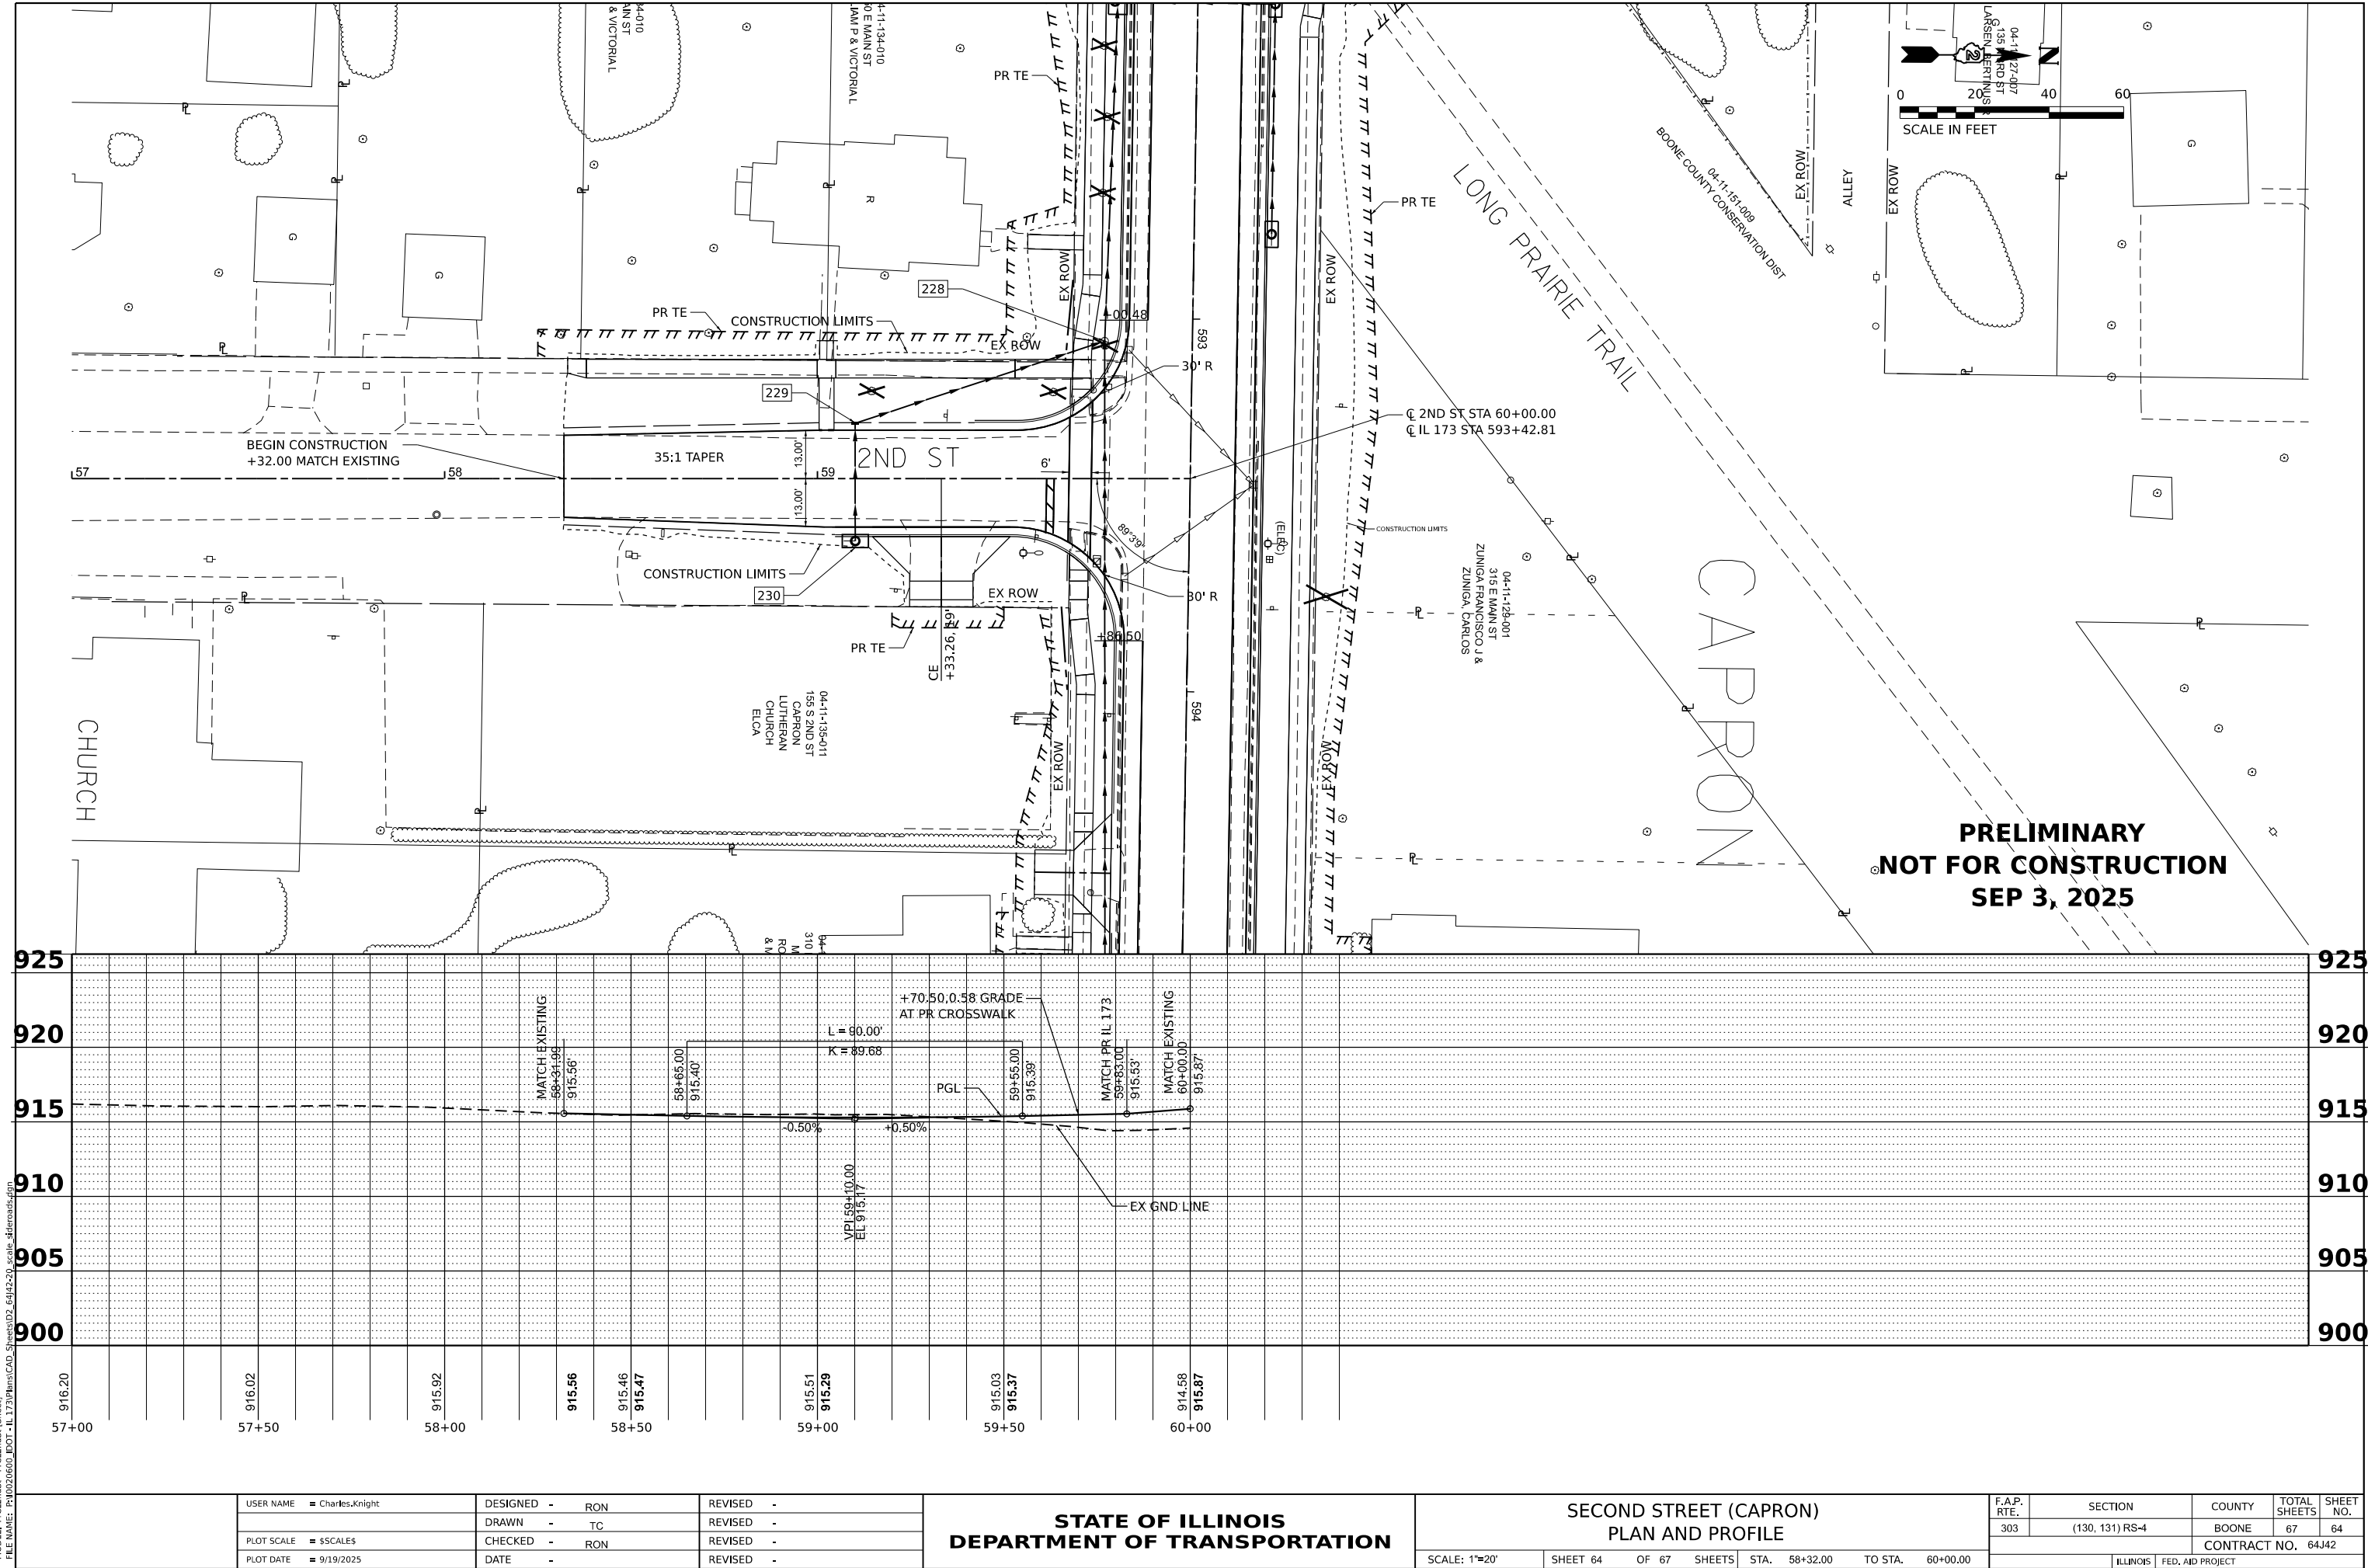

MODEL: PCL11-151-1 (Sheet)
FILE NAME: P10021660.DOT - IL 173 Plan/CAD Sheets/02_64J4220_scale_dflroads.dgn



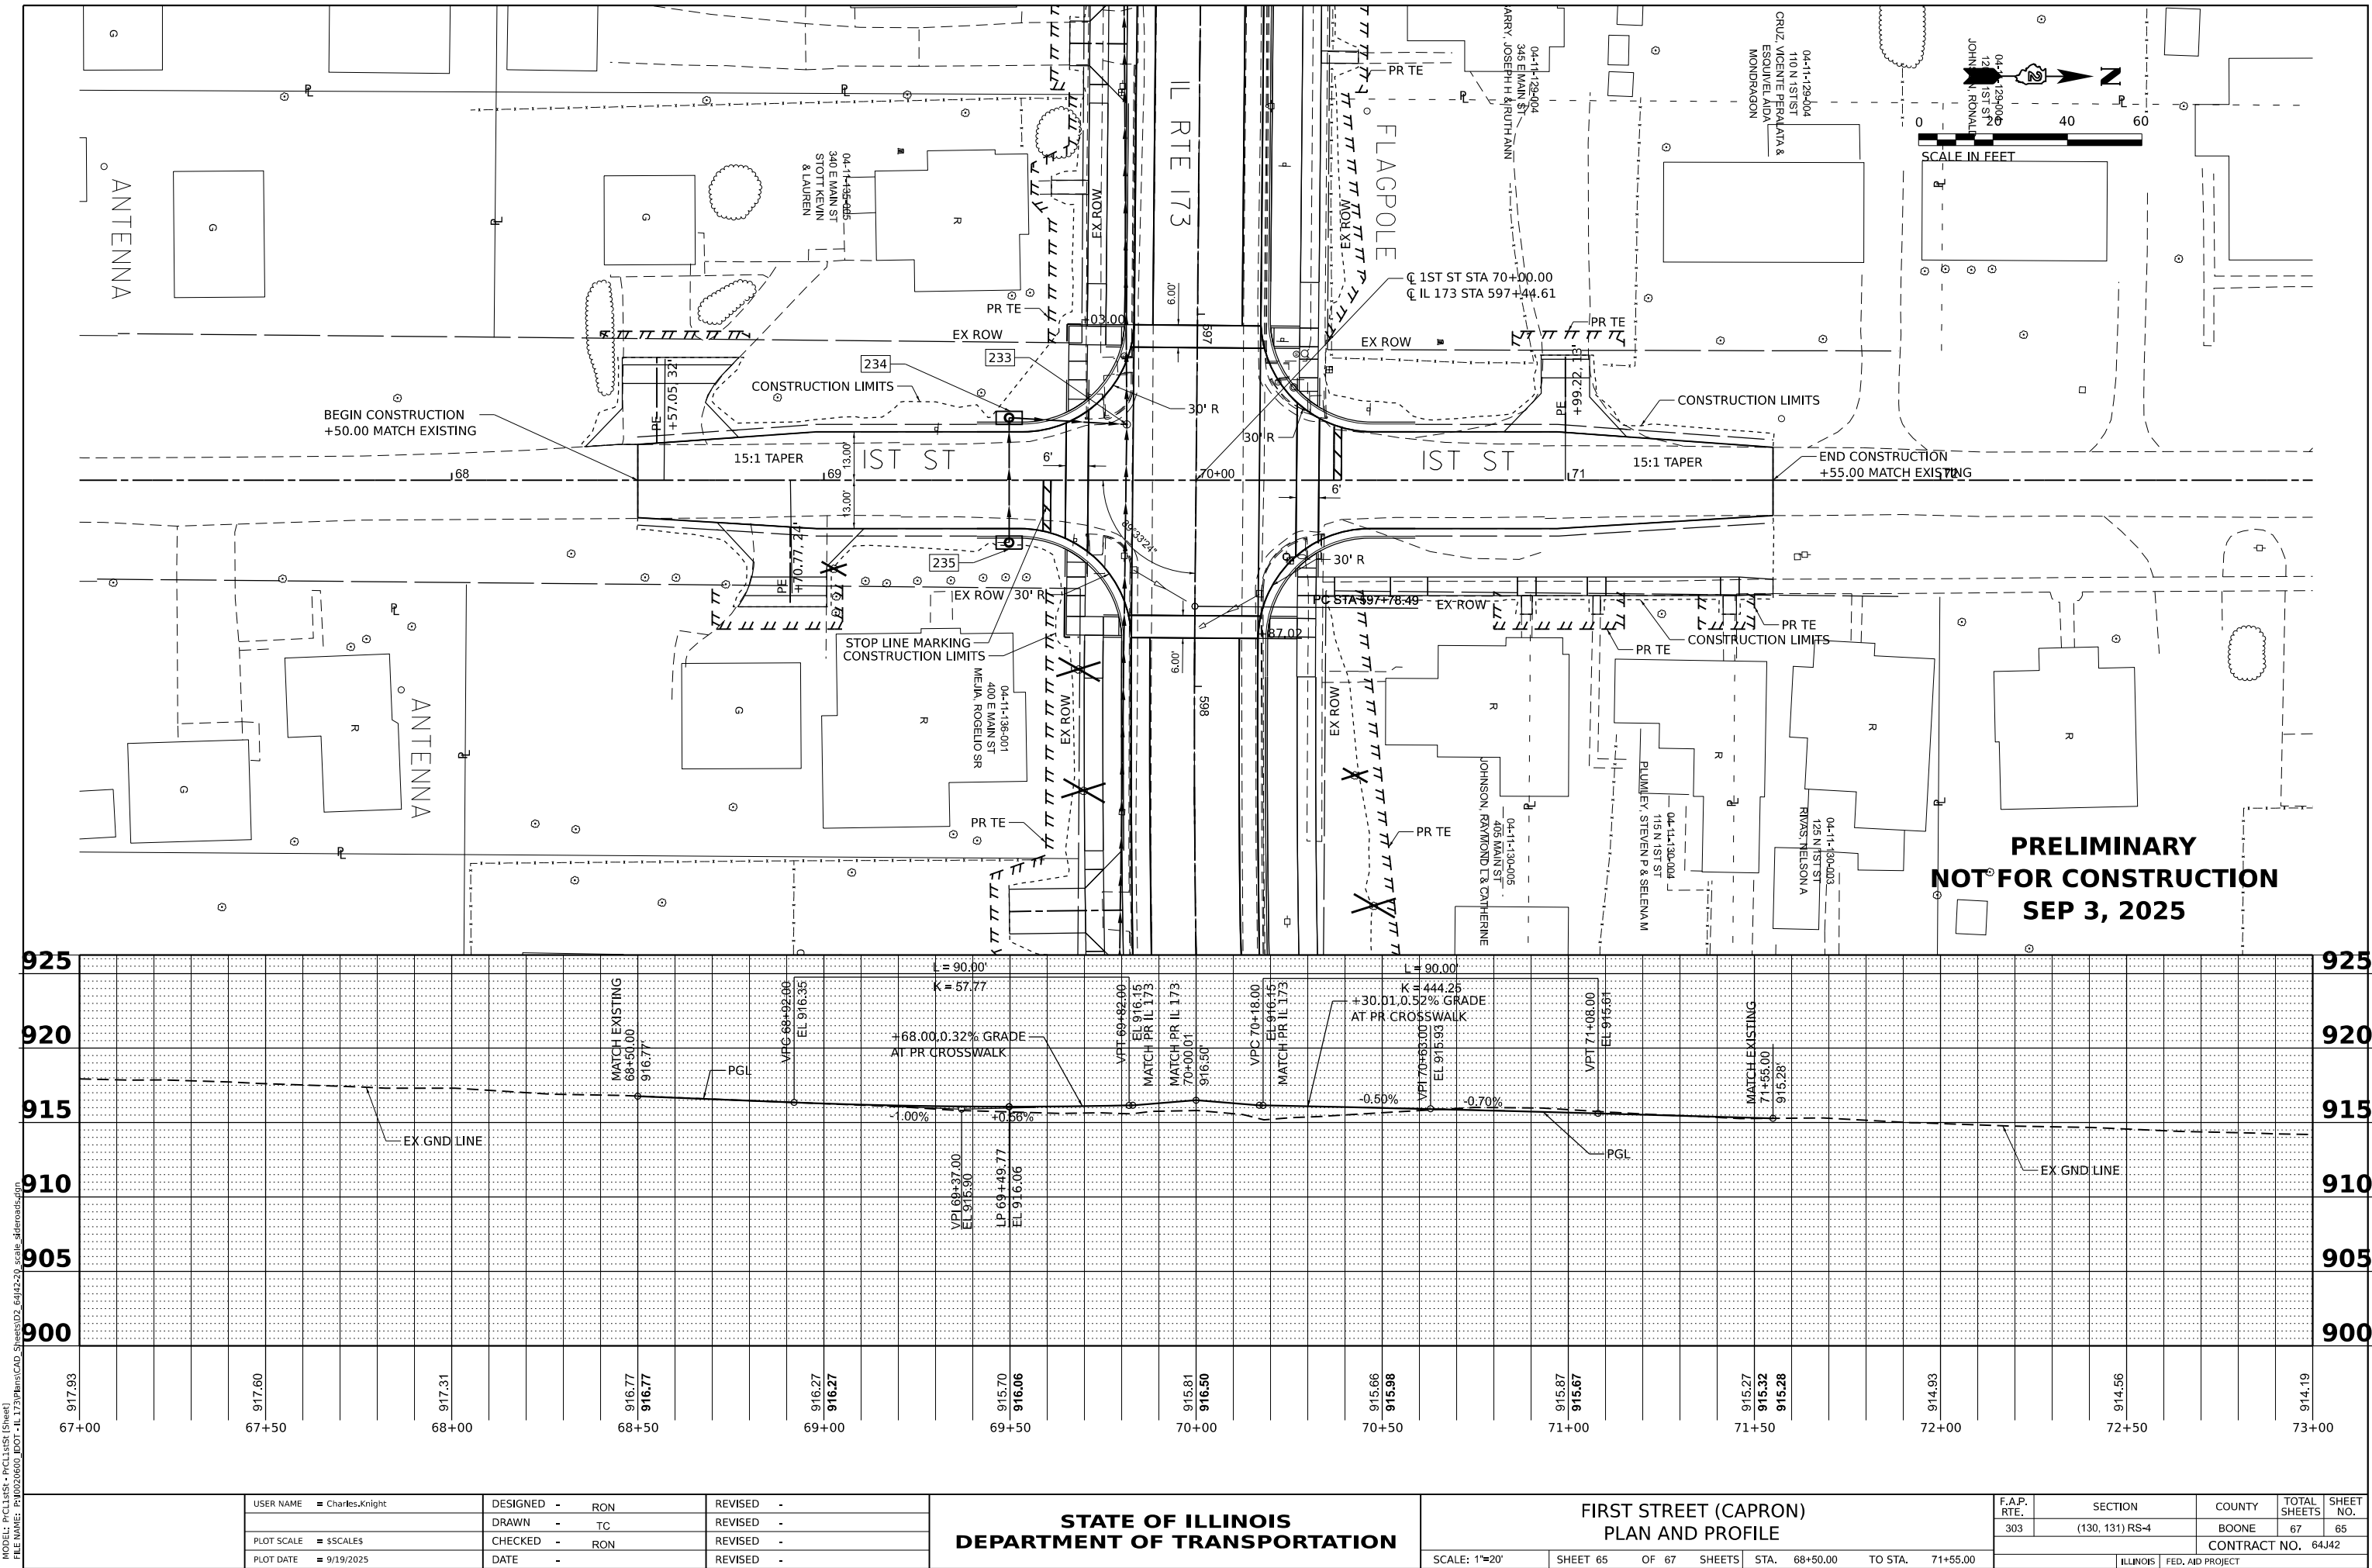


STATE OF ILLINOIS
DEPARTMENT OF TRANSPORTATION

FIRST STREET (CAPRON)
PLAN AND PROFILE

SCALE: 1"=20' SHEET 65 OF 67 SHEETS STA. 68+50.00 TO STA. 71+55.00

F.A.P. RTE.	SECTION	COUNTY	TOTAL SHEETS	SHEET NO.
303	(130, 131) RS-4	BOONE	67	65
CONTRACT NO. 64J42				
ILLINOIS FED. AID PROJECT				

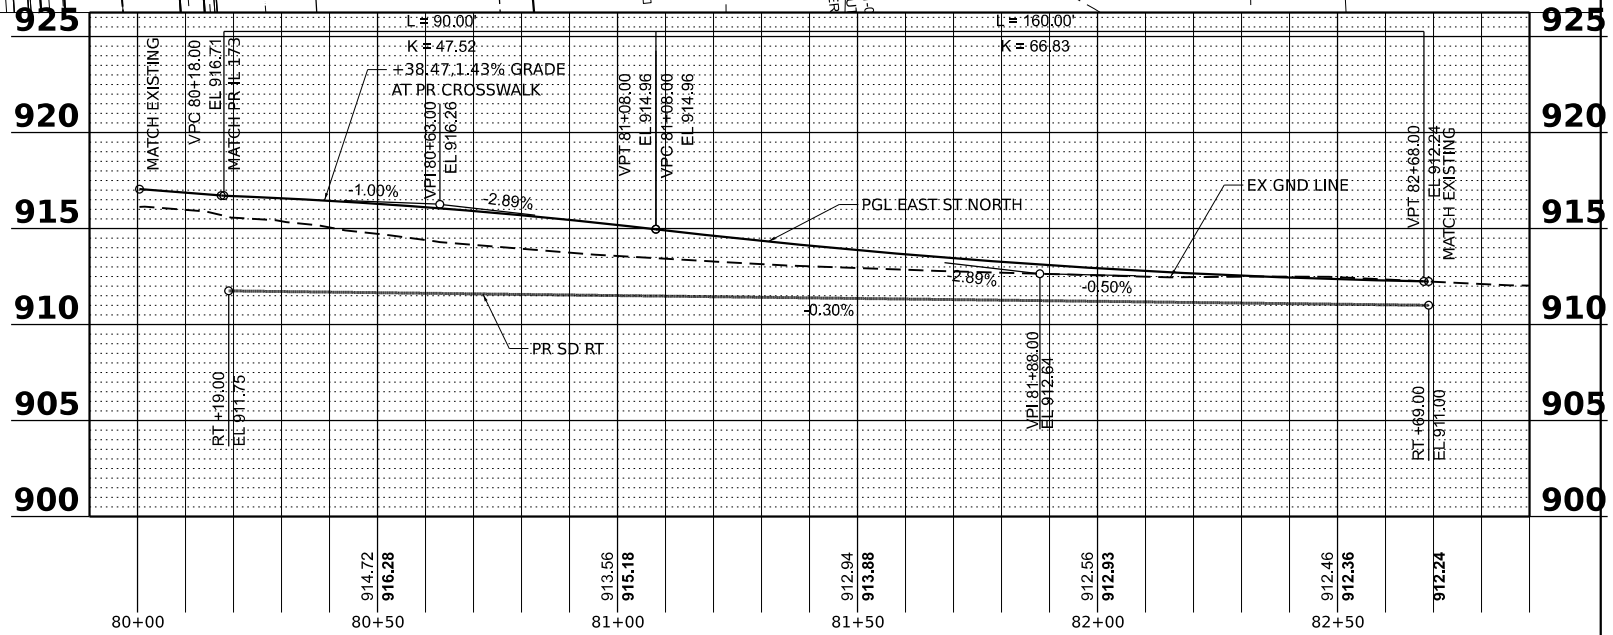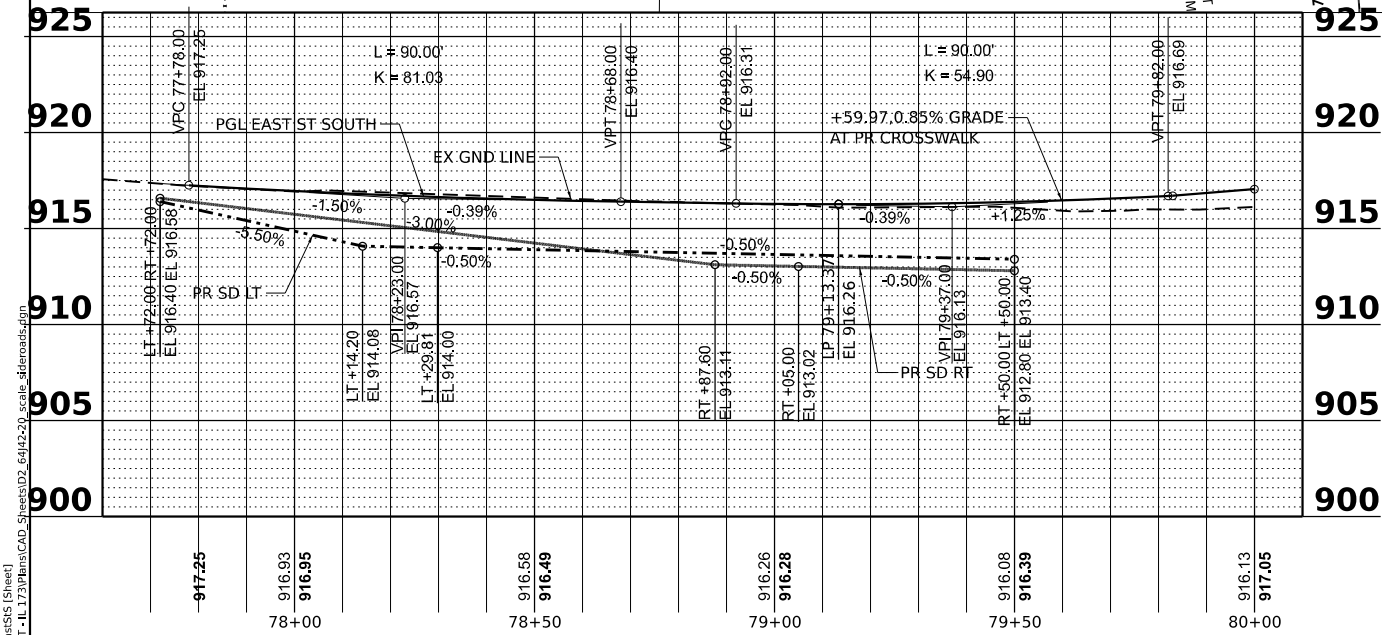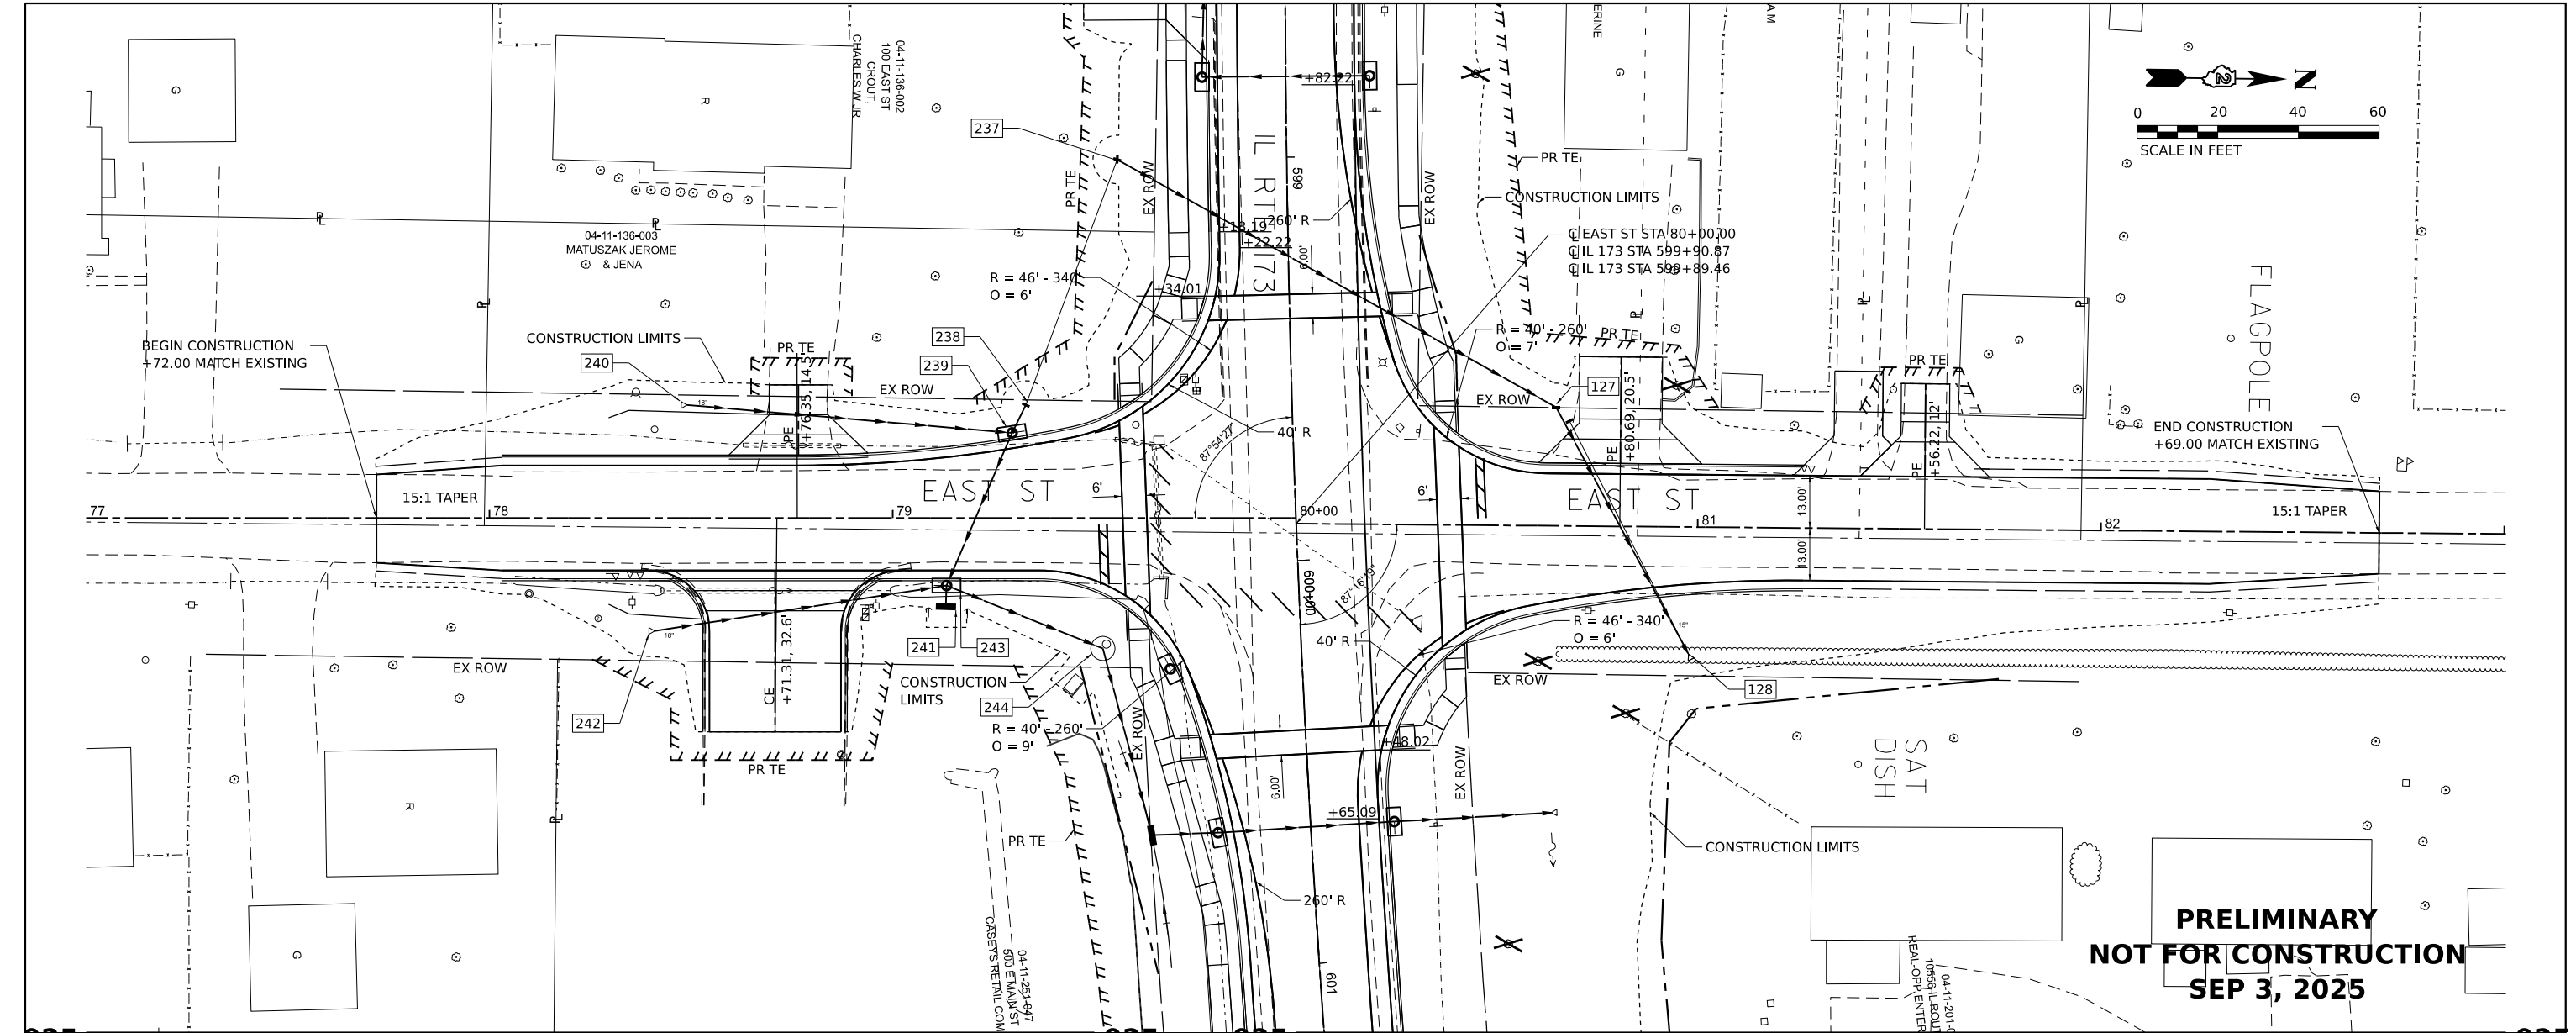

MODEL: P:\CLES\SS - P\CL\SS\SS (Sheet) FILE NAME: P\020660.DOT - IL 173\Brid\CAD Sheets\02_64\220_scale_dfl\roads.dgn	USER NAME = Charles.Knight	DESIGNED - RON	REVISED -	STATE OF ILLINOIS DEPARTMENT OF TRANSPORTATION	EAST STREET (CAPRON) PLAN AND PROFILE					F.A.P. RTE.	SECTION	COUNTY	TOTAL SHEETS	SHEET NO.
		DRAWN - TC	REVISED -							303	(130, 131) RS-4	BOONE	67	66
	PLOT SCALE = \$SCALE\$	CHECKED - RON	REVISED -							CONTRACT NO. 64J42				
	PLOT DATE = 9/19/2025	DATE -	REVISED -											

