




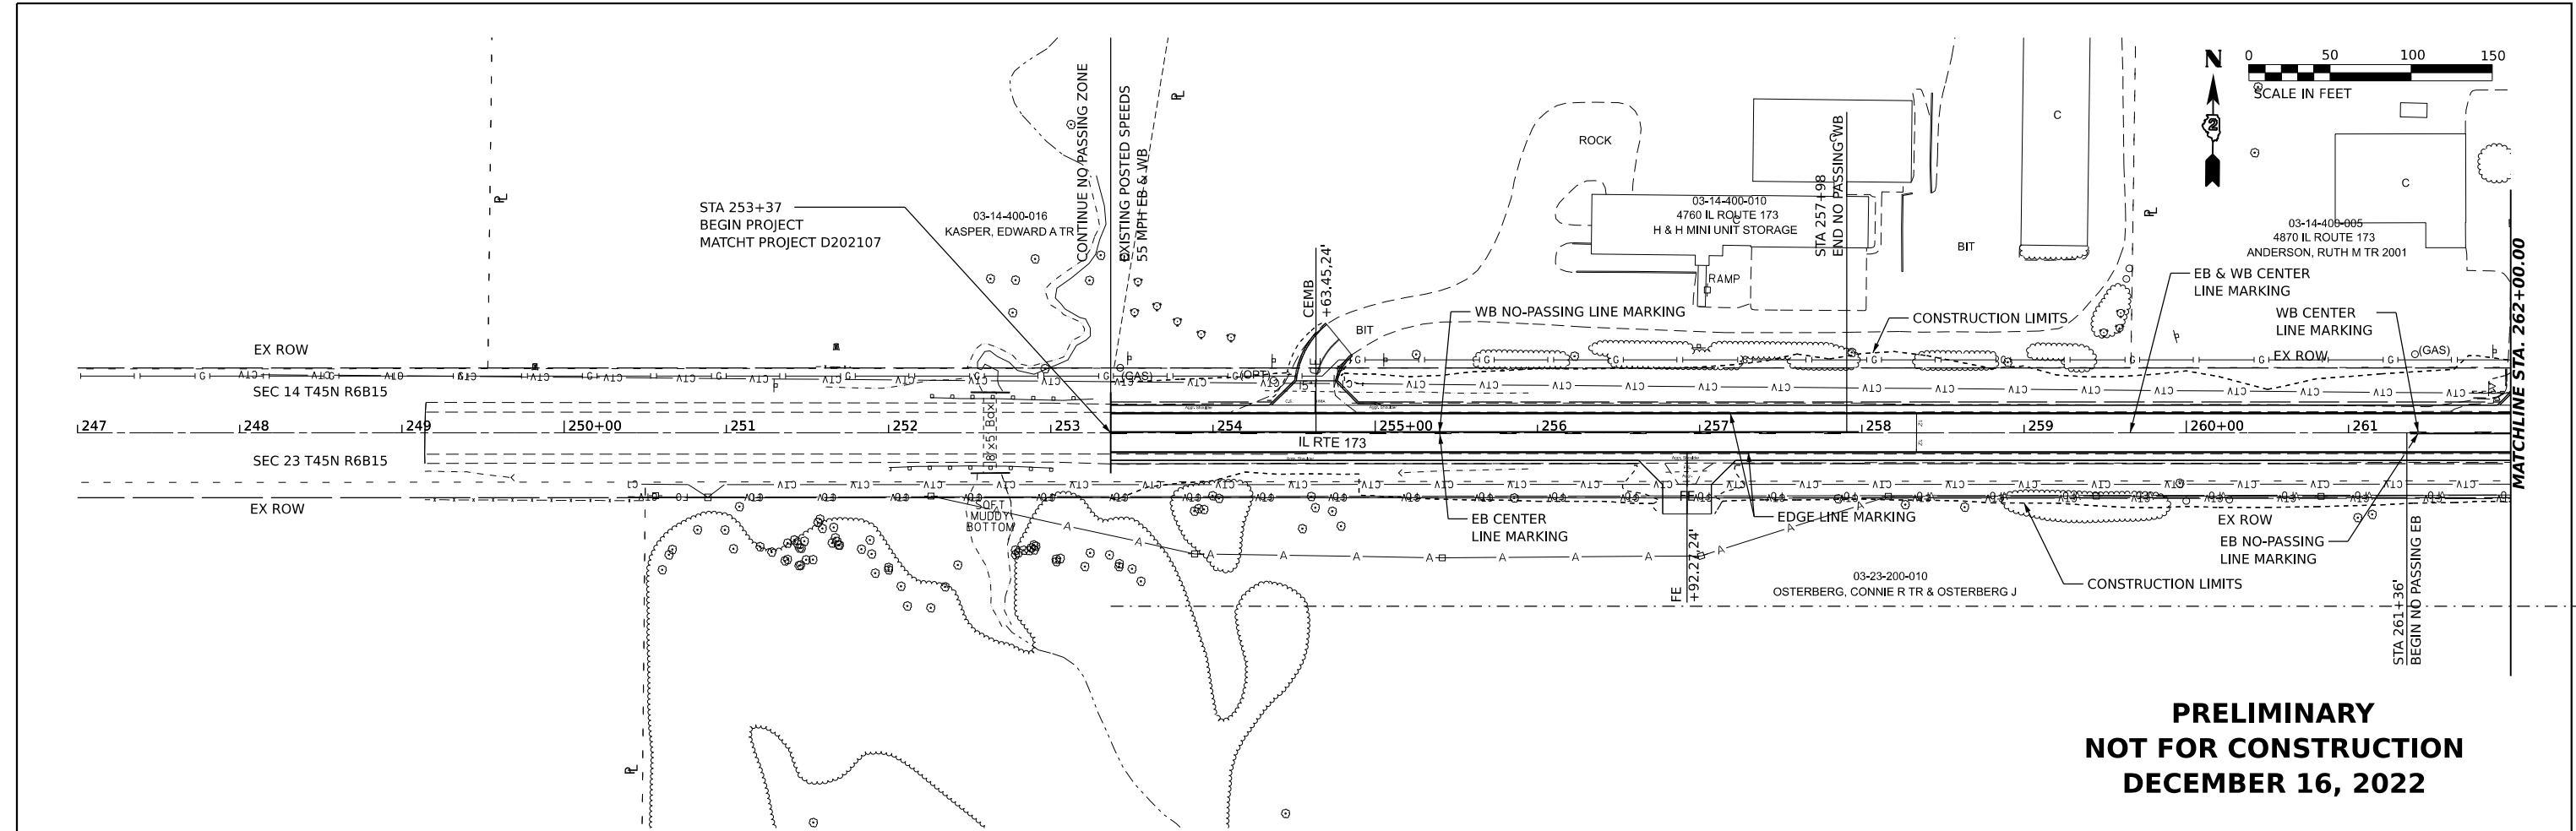


PRELIMINARY
NOT FOR CONSTRUCTION
DECEMBER 16, 2022

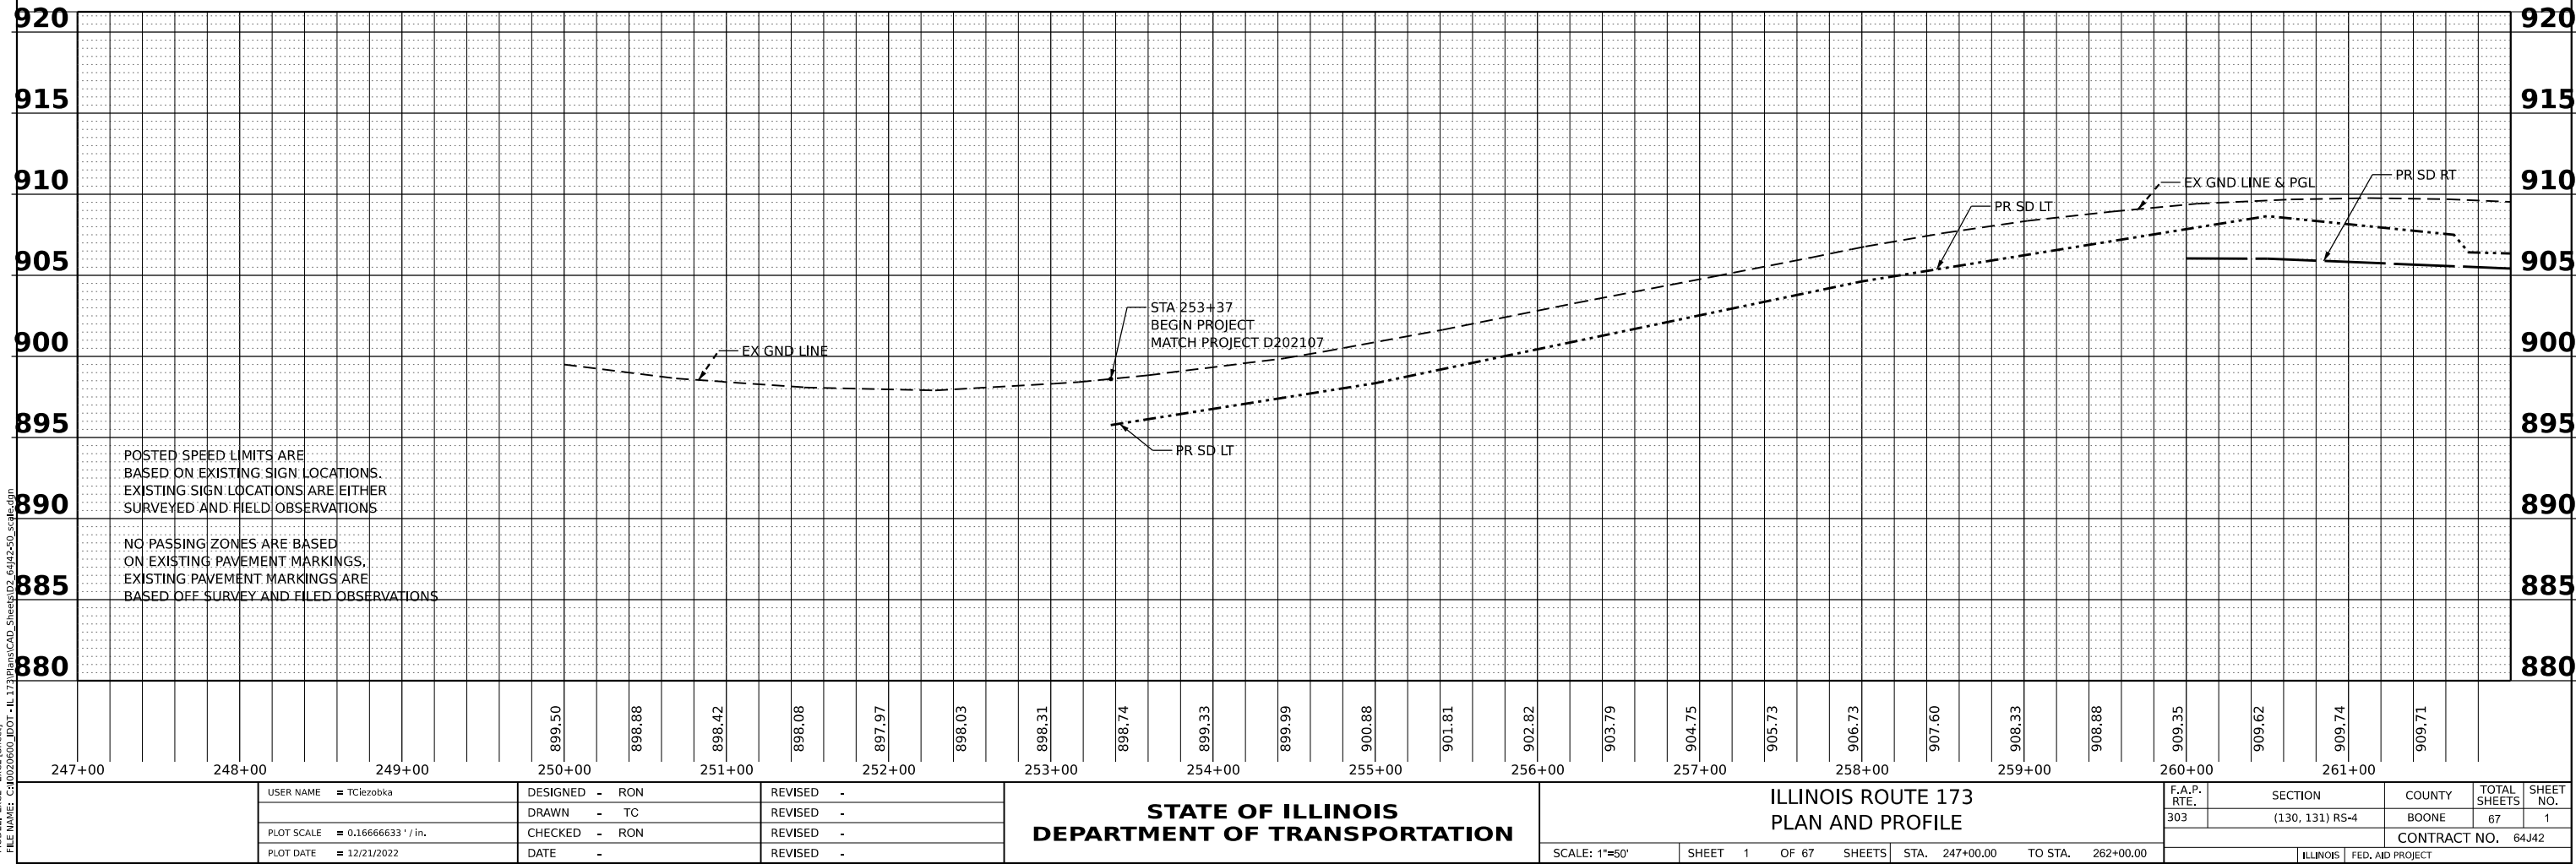

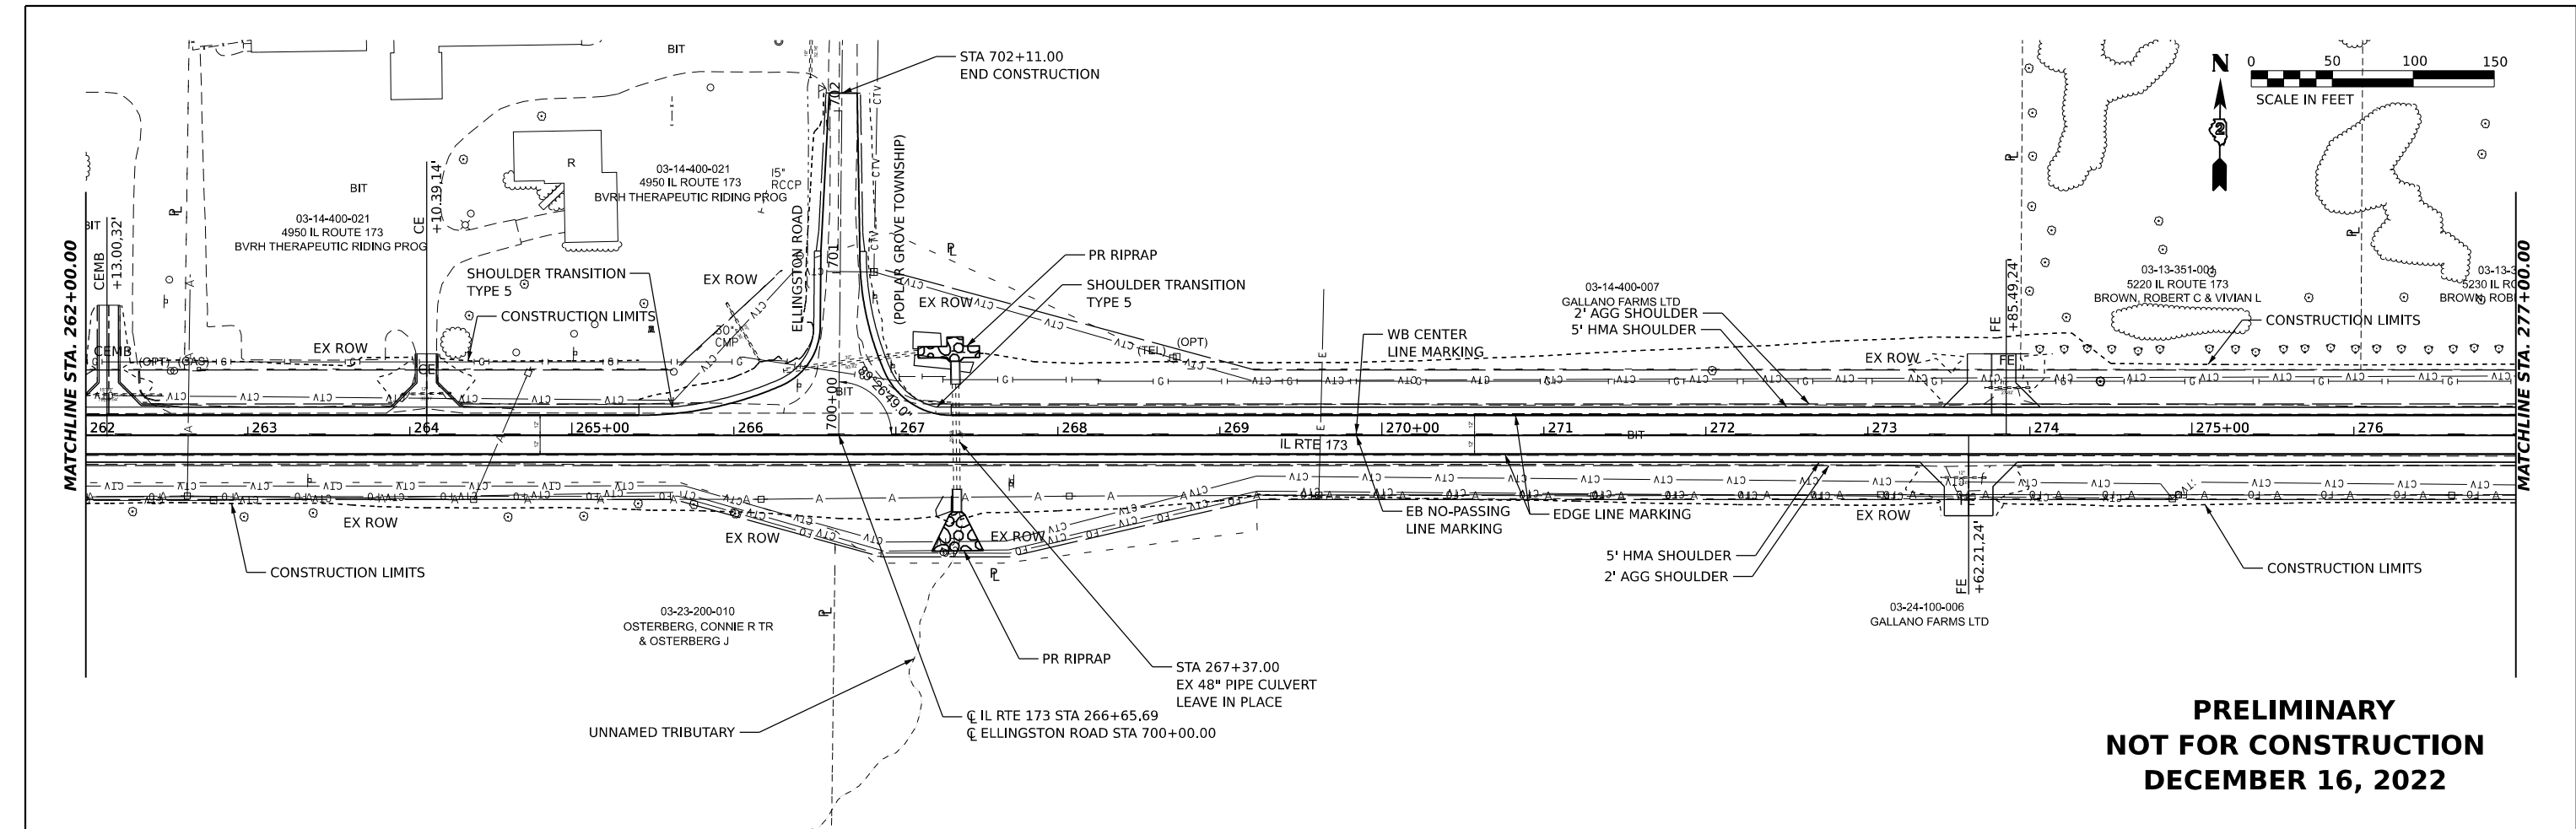

PRELIMINARY
NOT FOR CONSTRUCTION
DECEMBER 16, 2022

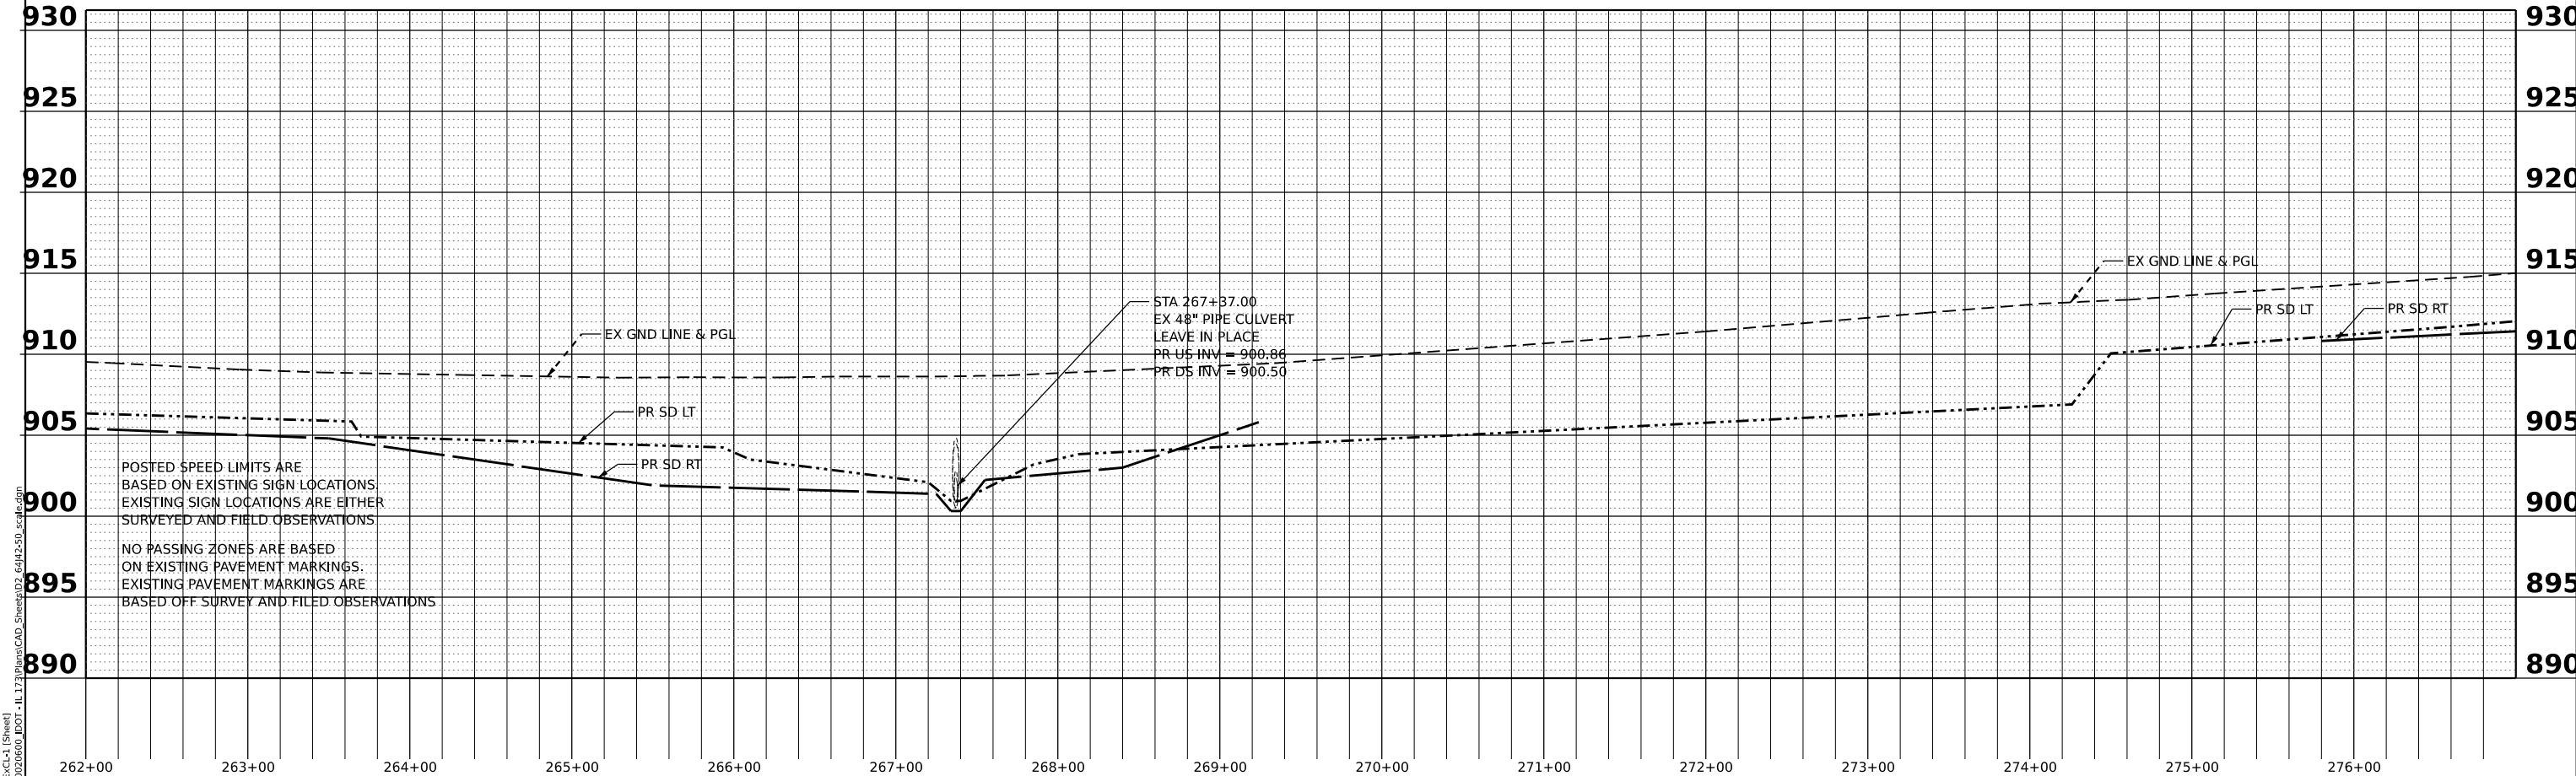

MODEL: E:\CL-EX-CL-1 (Sheet)
FILE NAME: C:\020660\DOT-IL-173\Plans\CAD_Sheets\02_64J42-50_scale.dgn

USER NAME	= TClezboka	DESIGNED -	RON	REVISED -	
DRAWN -	TC	REVISOR -		REVISED -	
PLOT SCALE	= 0.16666633' / in.	CHECKED -	RON	REVISED -	
PLOT DATE	= 12/21/2022	DATE -		REVISED -	


STATE OF ILLINOIS
DEPARTMENT OF TRANSPORTATION

ILLINOIS ROUTE 173
PLAN AND PROFILE

SCALE: 1"=50' SHEET 2 OF 67 SHEETS STA. 262+00.00 TO STA. 277+00.00

F.A.P. RTE.	SECTION	COUNTY	TOTAL SHEETS	SHEET NO.
303	(130, 131) R5-4	BOONE	67	2
CONTRACT NO. 64J42				
ILLINOIS FED. AID PROJECT				

MODEL: E:\CL\WORK - 1 (Sheet)
FILE NAME: C:\020660\DOT-IL173\Plans\CAD_Sheets\02_64J2-20_scale_VORG.dgn

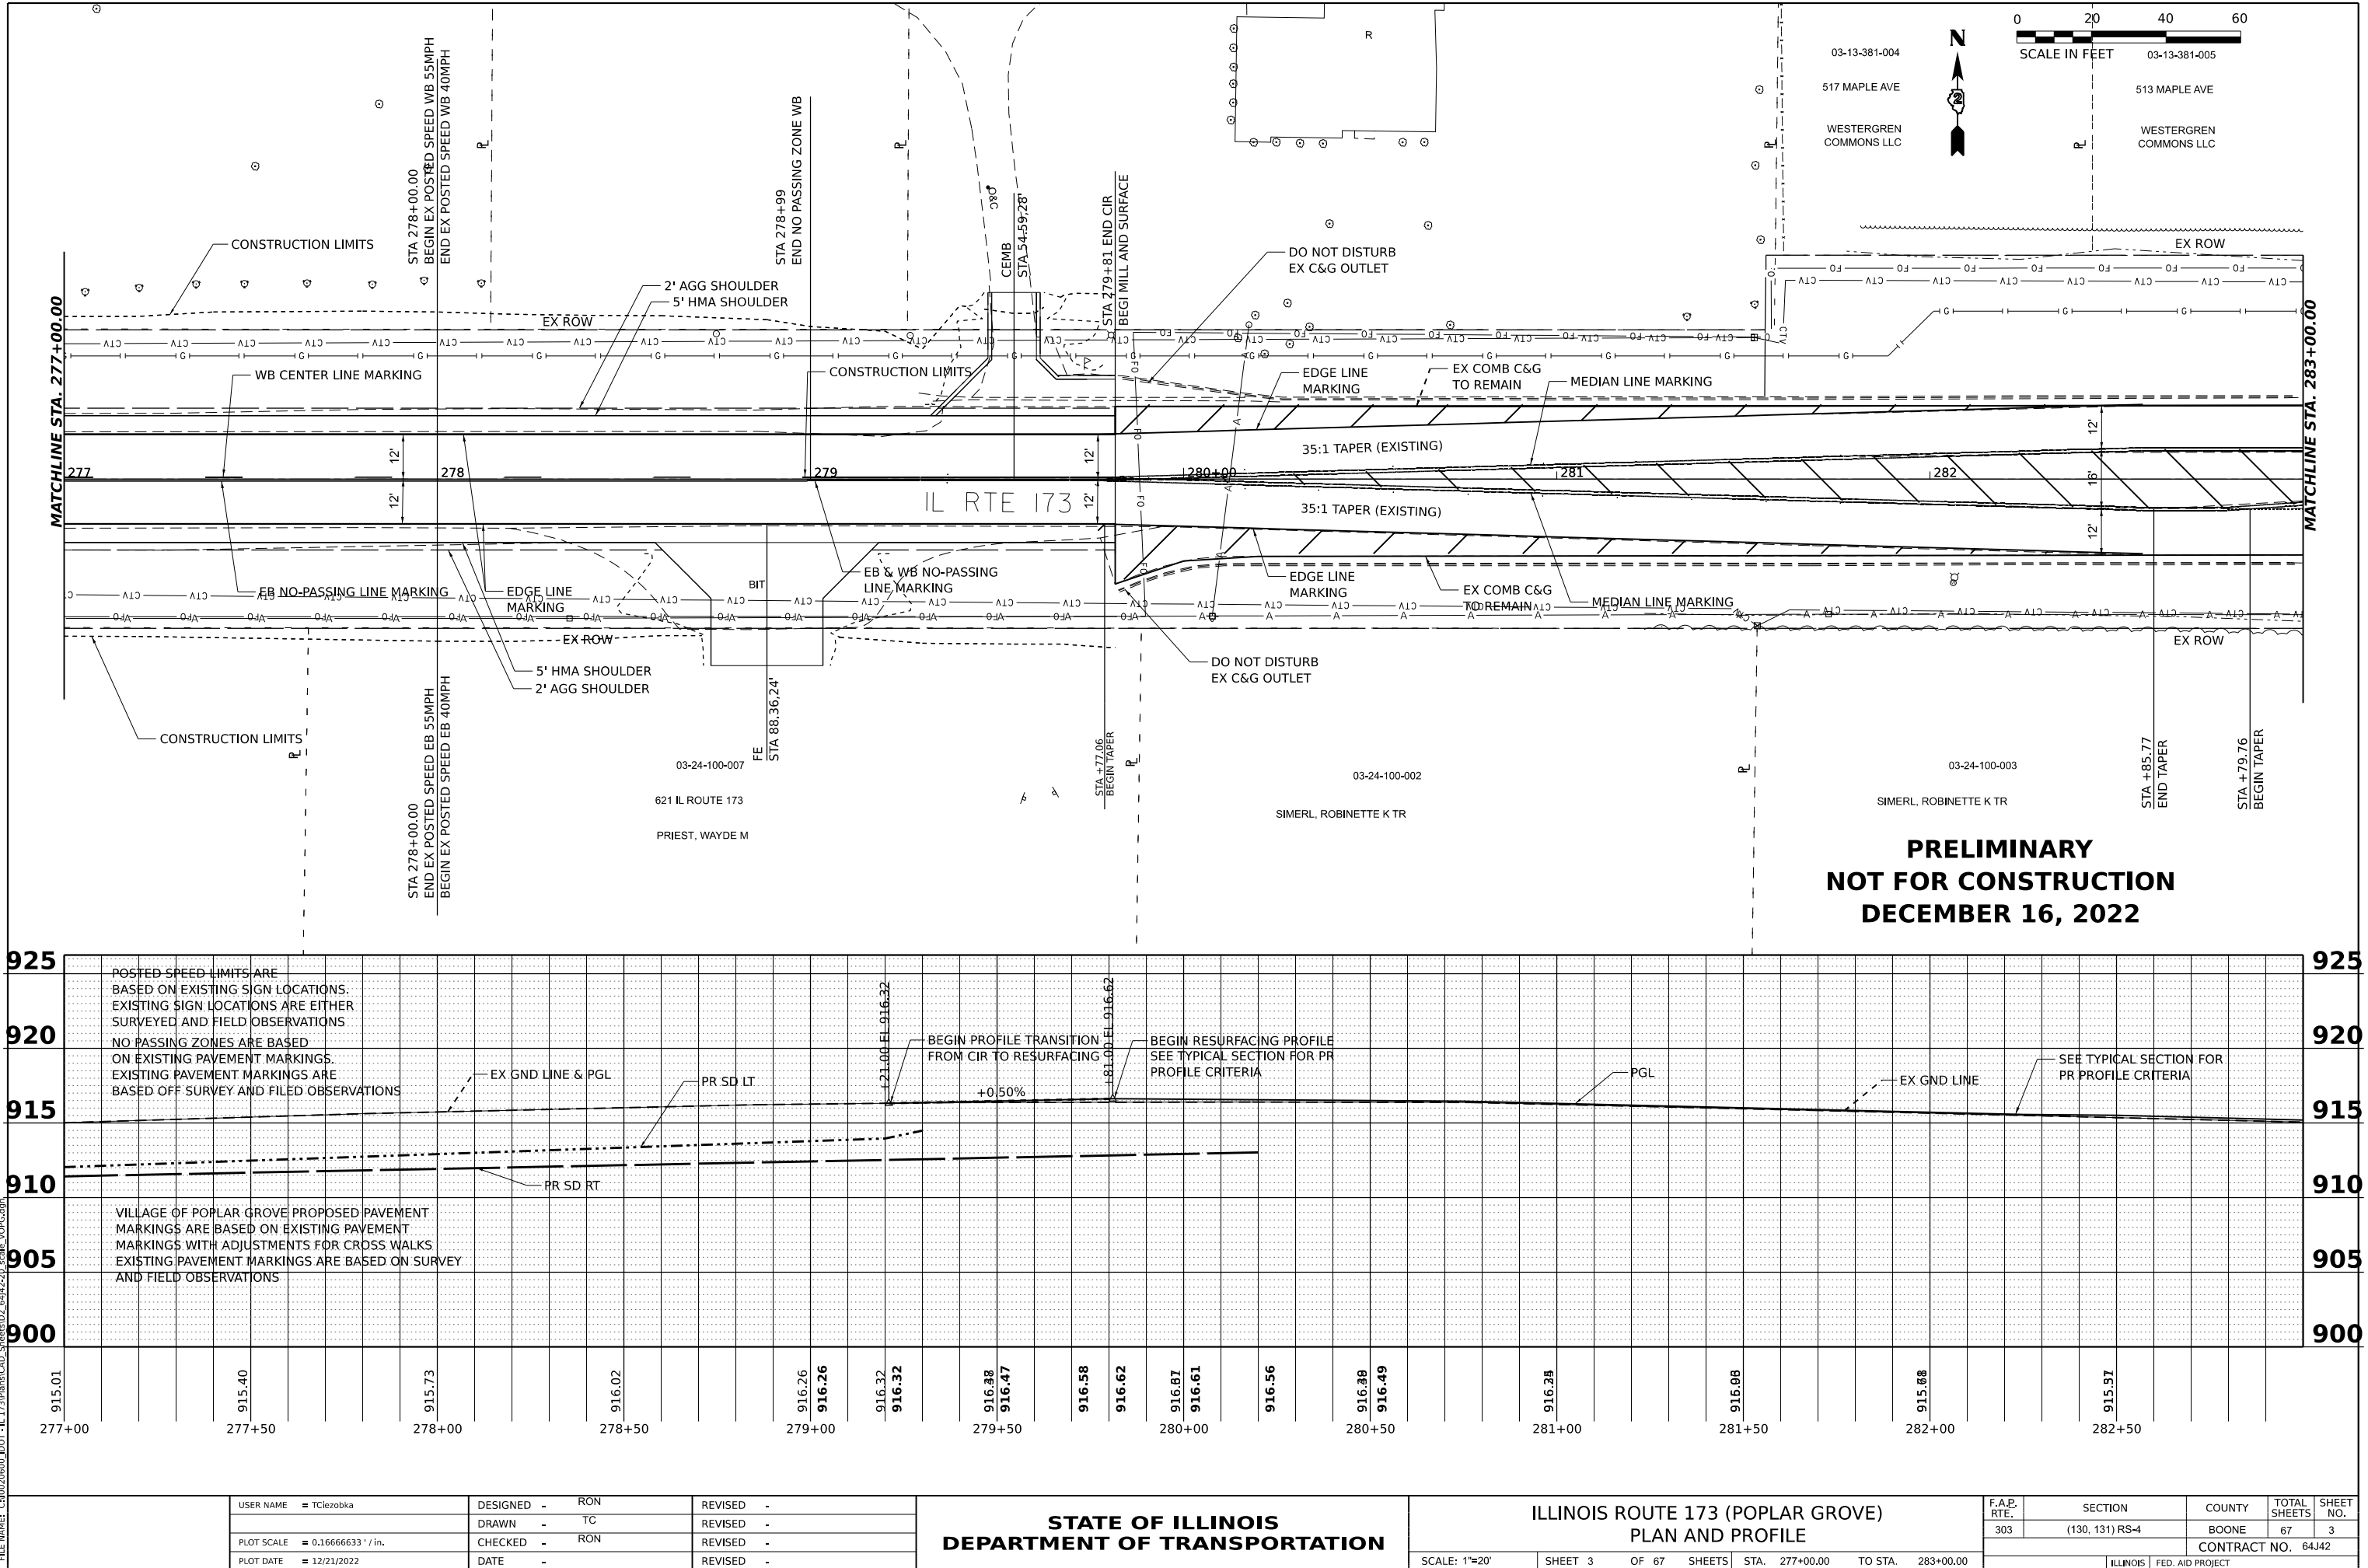

USER NAME	= TCleozobka	DESIGNED -	RON	REVISED -	
DRAWN	- TC	REVIS	-		
PLOT SCALE	= 0.16666633''/in.	CHECKED -	RON	REVISED -	
PLOT DATE	= 12/21/2022	DATE -		REVISED -	

STATE OF ILLINOIS
DEPARTMENT OF TRANSPORTATION

ILLINOIS ROUTE 173 (POPLAR GROVE)
PLAN AND PROFILE

SCALE: 1"=20' SHEET 3 OF 67 SHEETS STA. 277+00.00 TO STA. 283+00.00

F.A.P. RTE.	SECTION	COUNTY	TOTAL SHEETS	SHEET NO.
303	(130, 131) RS-4	BOONE	67	3
CONTRACT NO. 64J42				
ILLINOIS FED. AID PROJECT				