


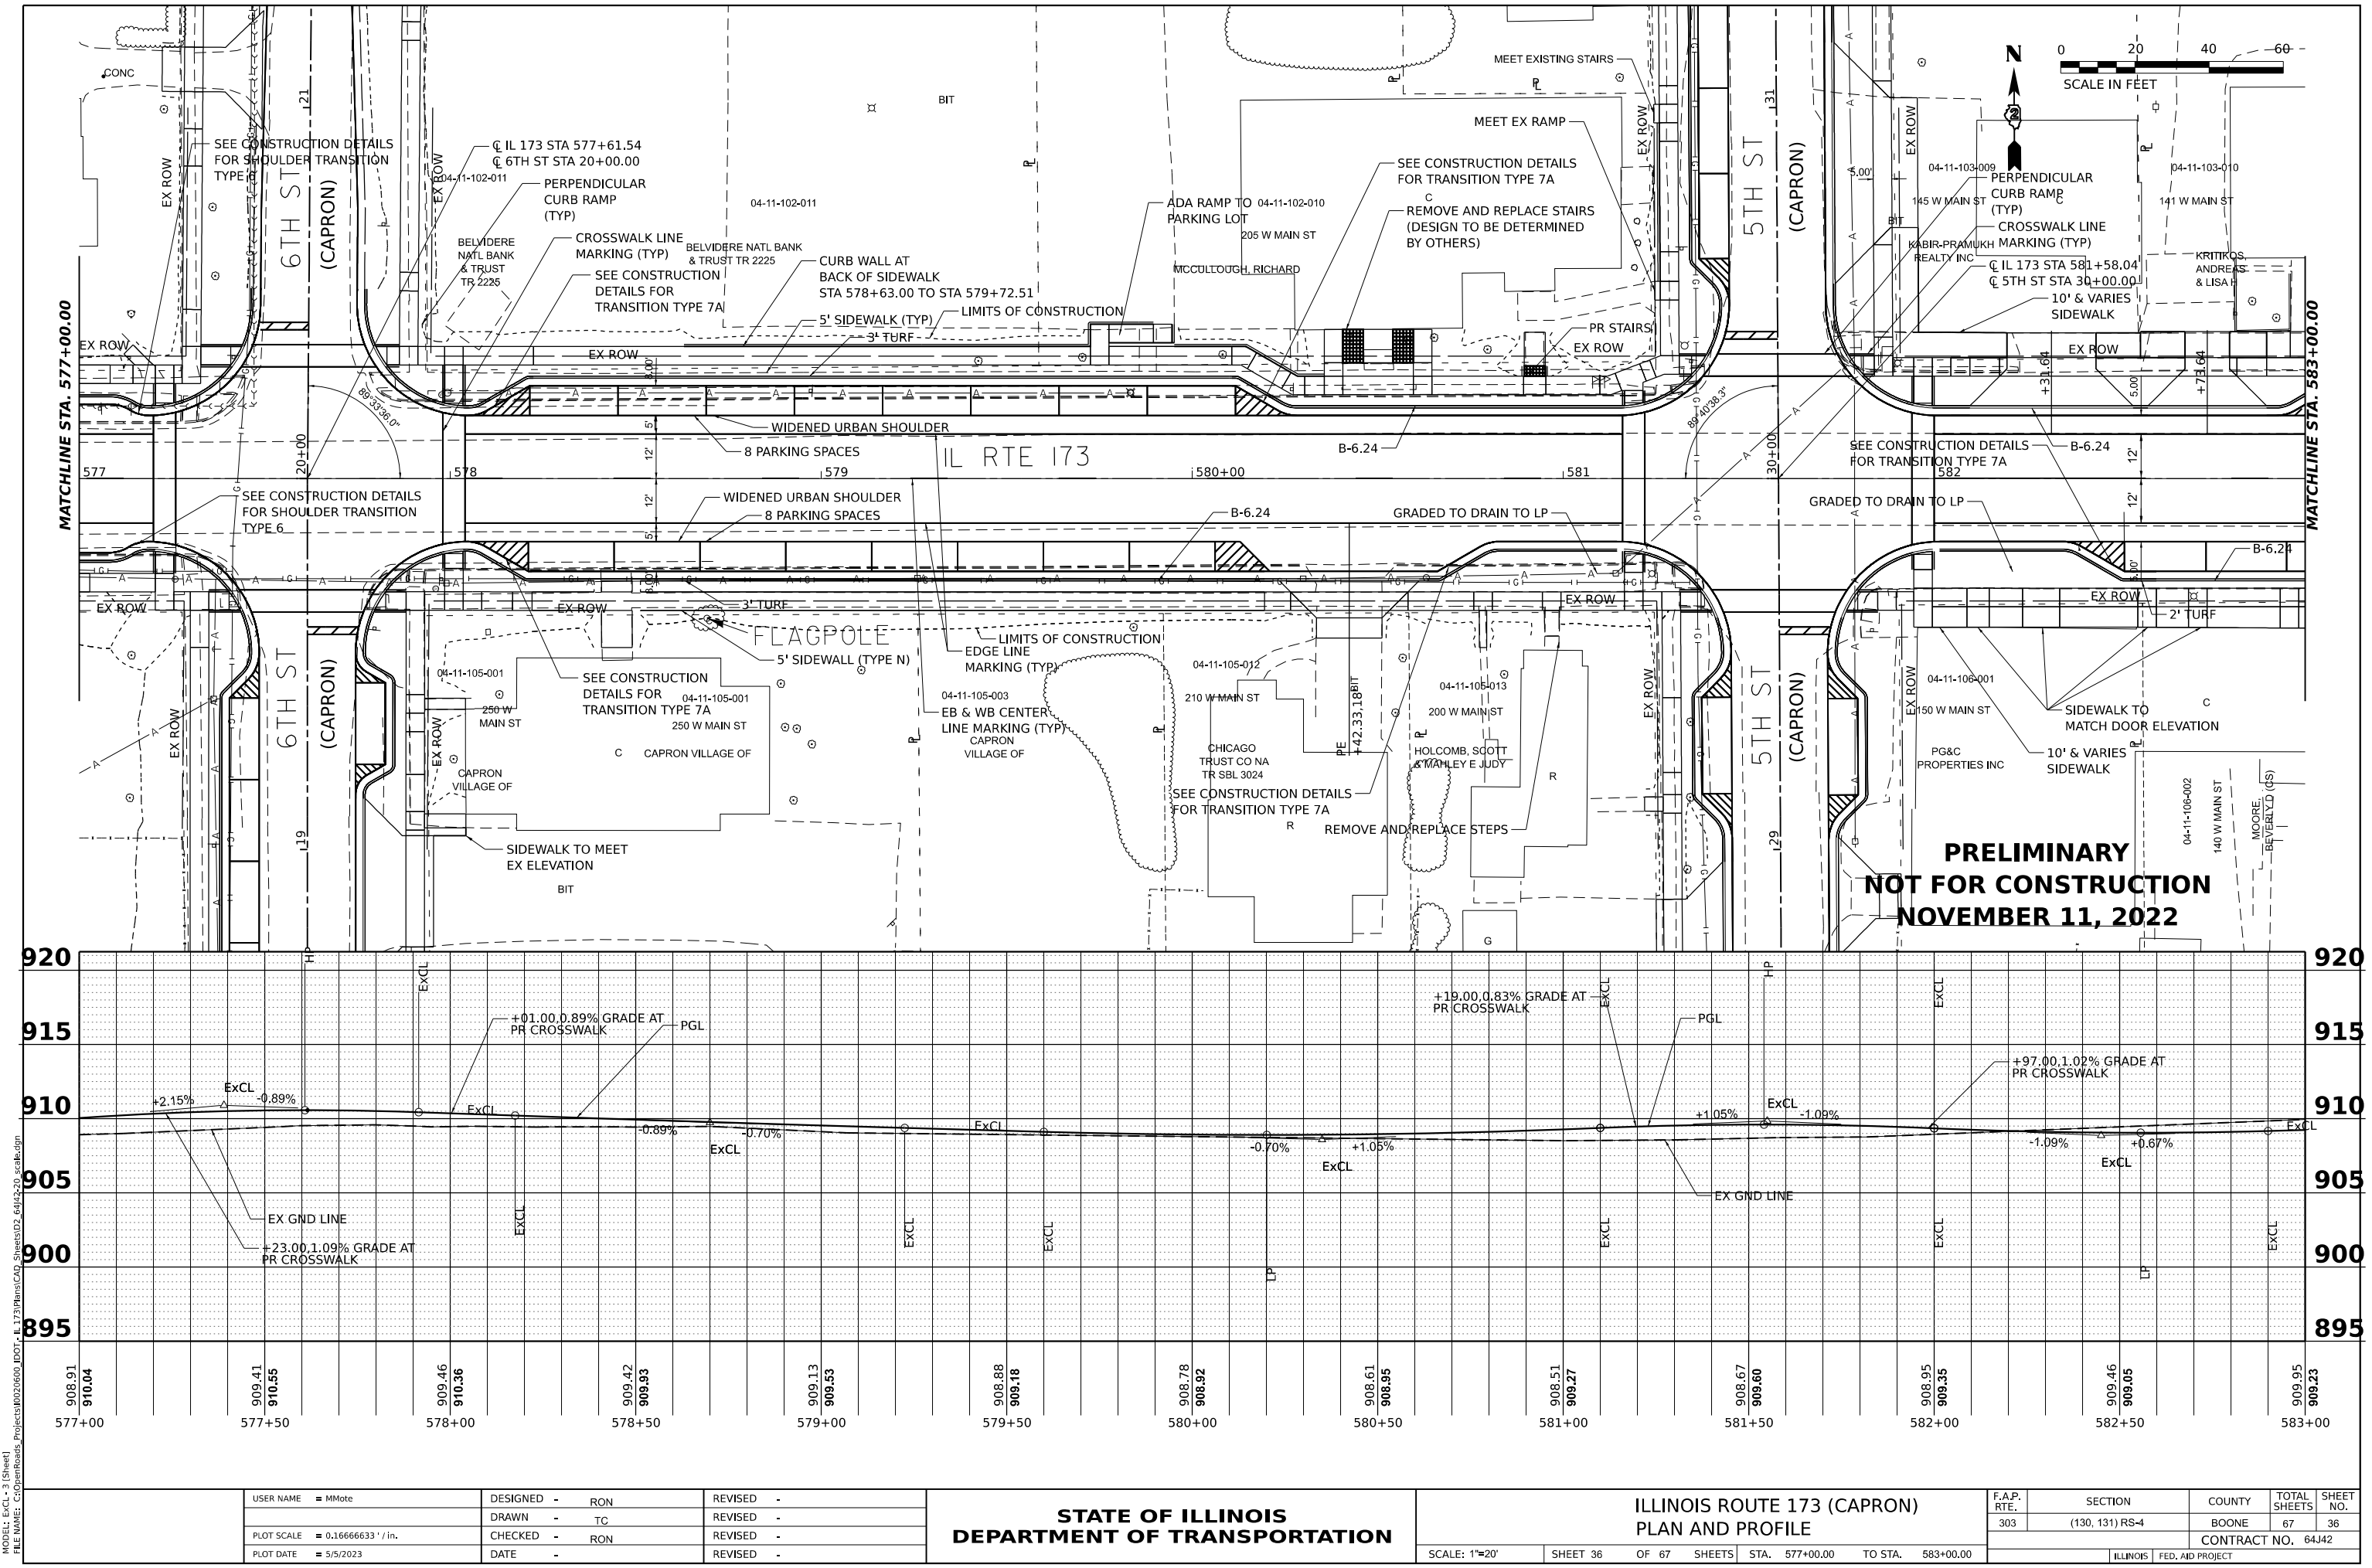

MODEL: EXCL-3 (Sheet)
FILE NAME: C:\p\road\Projects\0020600_IDOT-IL173\Plan\CAD_Sheets\02_64J2-230_scale.dgn


USER NAME	= MMote	DESIGNED -	RON	REVISED -	
PLOT SCALE	= 0.16666633''/in.	DRAWN -	TC	REVISED -	
PLOT DATE	= 5/5/2023	CHECKED -	RON	REVISED -	
		DATE -	RON	REVISED -	

STATE OF ILLINOIS
DEPARTMENT OF TRANSPORTATION

ILLINOIS ROUTE 173 (CAPRON)
PLAN AND PROFILE

SCALE: 1"=20' SHEET 36 OF 67 SHEETS STA. 577+00.00 TO STA. 583+00.00

F.A.P. RTE.	SECTION	COUNTY	TOTAL SHEETS	SHEET NO.
303	(130, 131) RS-4	BOONE	67	36
CONTRACT NO. 64J42				
ILLINOIS FED. AID PROJECT				

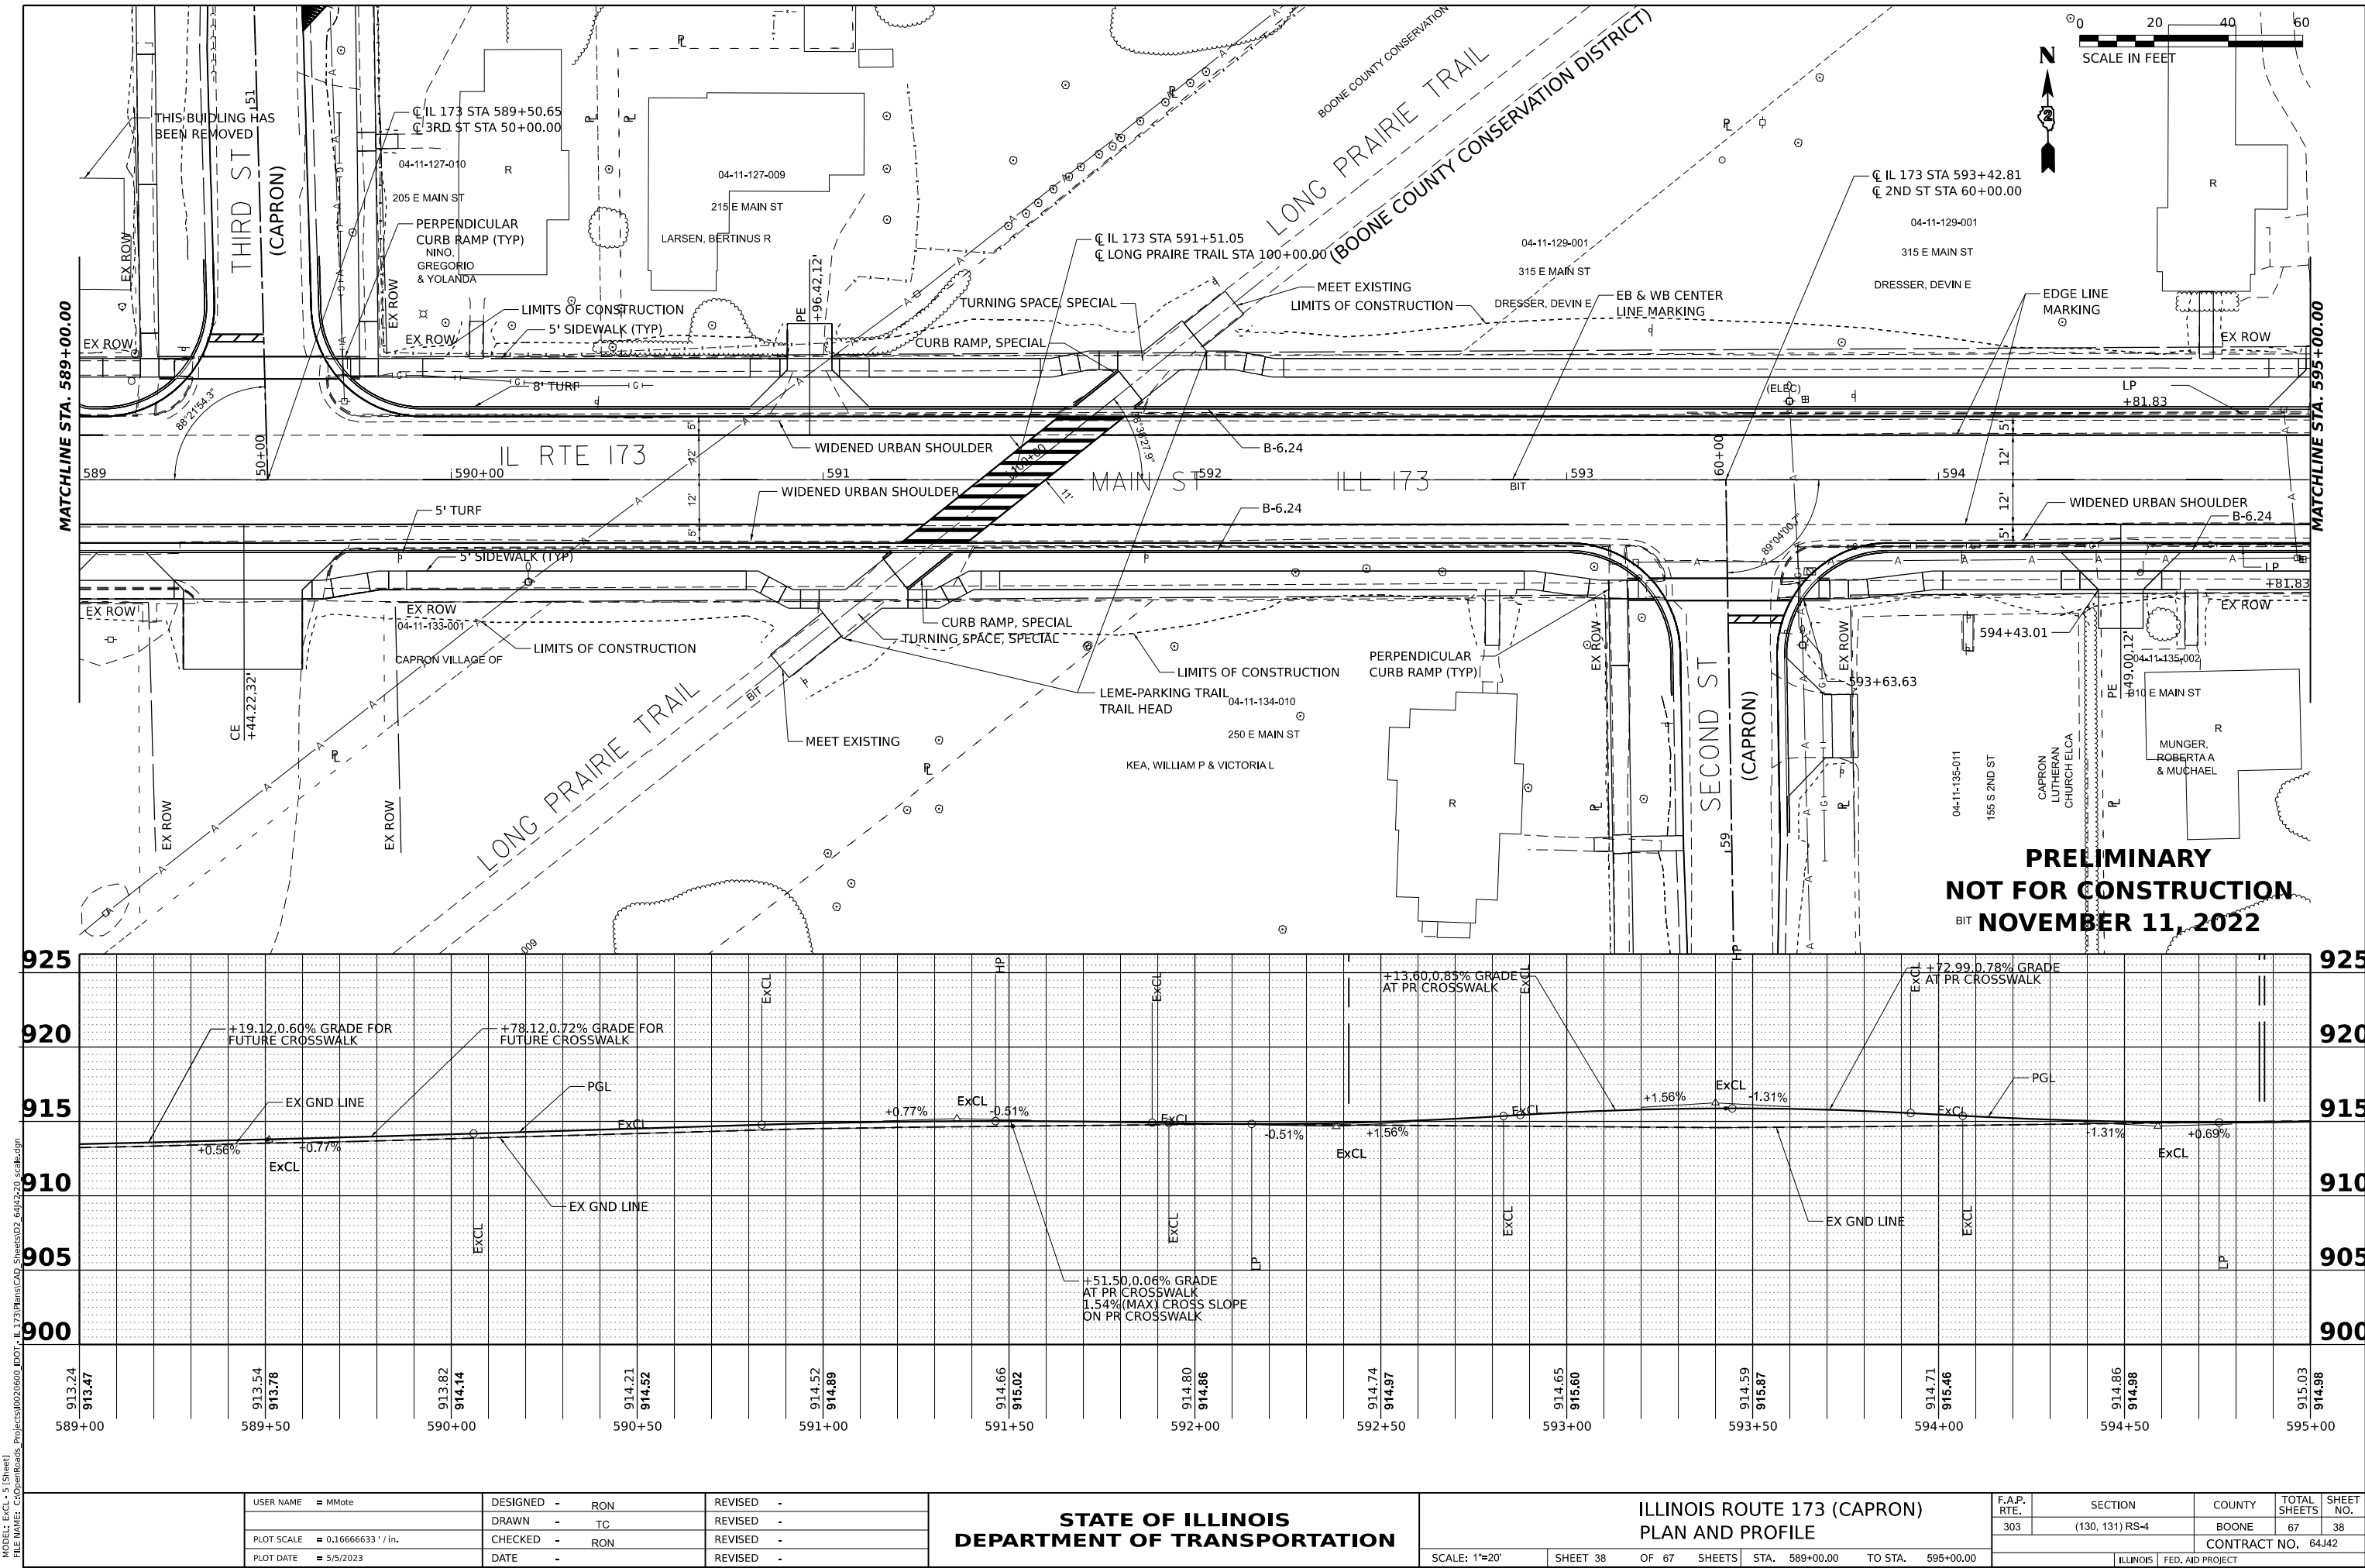

MODEL: EXCL-5 (Sheet)
FILE NAME: C:\p\road\Projects\0020600_IDOT-IL173\Plan\CAD_Sheets\02_64J42-20_scale.dgn


USER NAME	= MMote	DESIGNED -	RON	REVISED -	
		DRAWN -	TC	REVISED -	
PLOT SCALE	= 0.16666633" / in.	CHECKED -	RON	REVISED -	
PLOT DATE	= 5/5/2023	DATE -		REVISED -	

STATE OF ILLINOIS
DEPARTMENT OF TRANSPORTATION



ILLINOIS ROUTE 173 (CAPRON)
PLAN AND PROFILE

SCALE: 1"=20' SHEET 38 OF 67 SHEETS STA. 589+00.00 TO STA. 595+00.00


F.A.P. RTE.	SECTION	COUNTY	TOTAL SHEETS	SHEET NO.
303	(130, 131) RS-4	BOONE	67	38
CONTRACT NO. 64J42				
ILLINOIS FED. AID PROJECT				

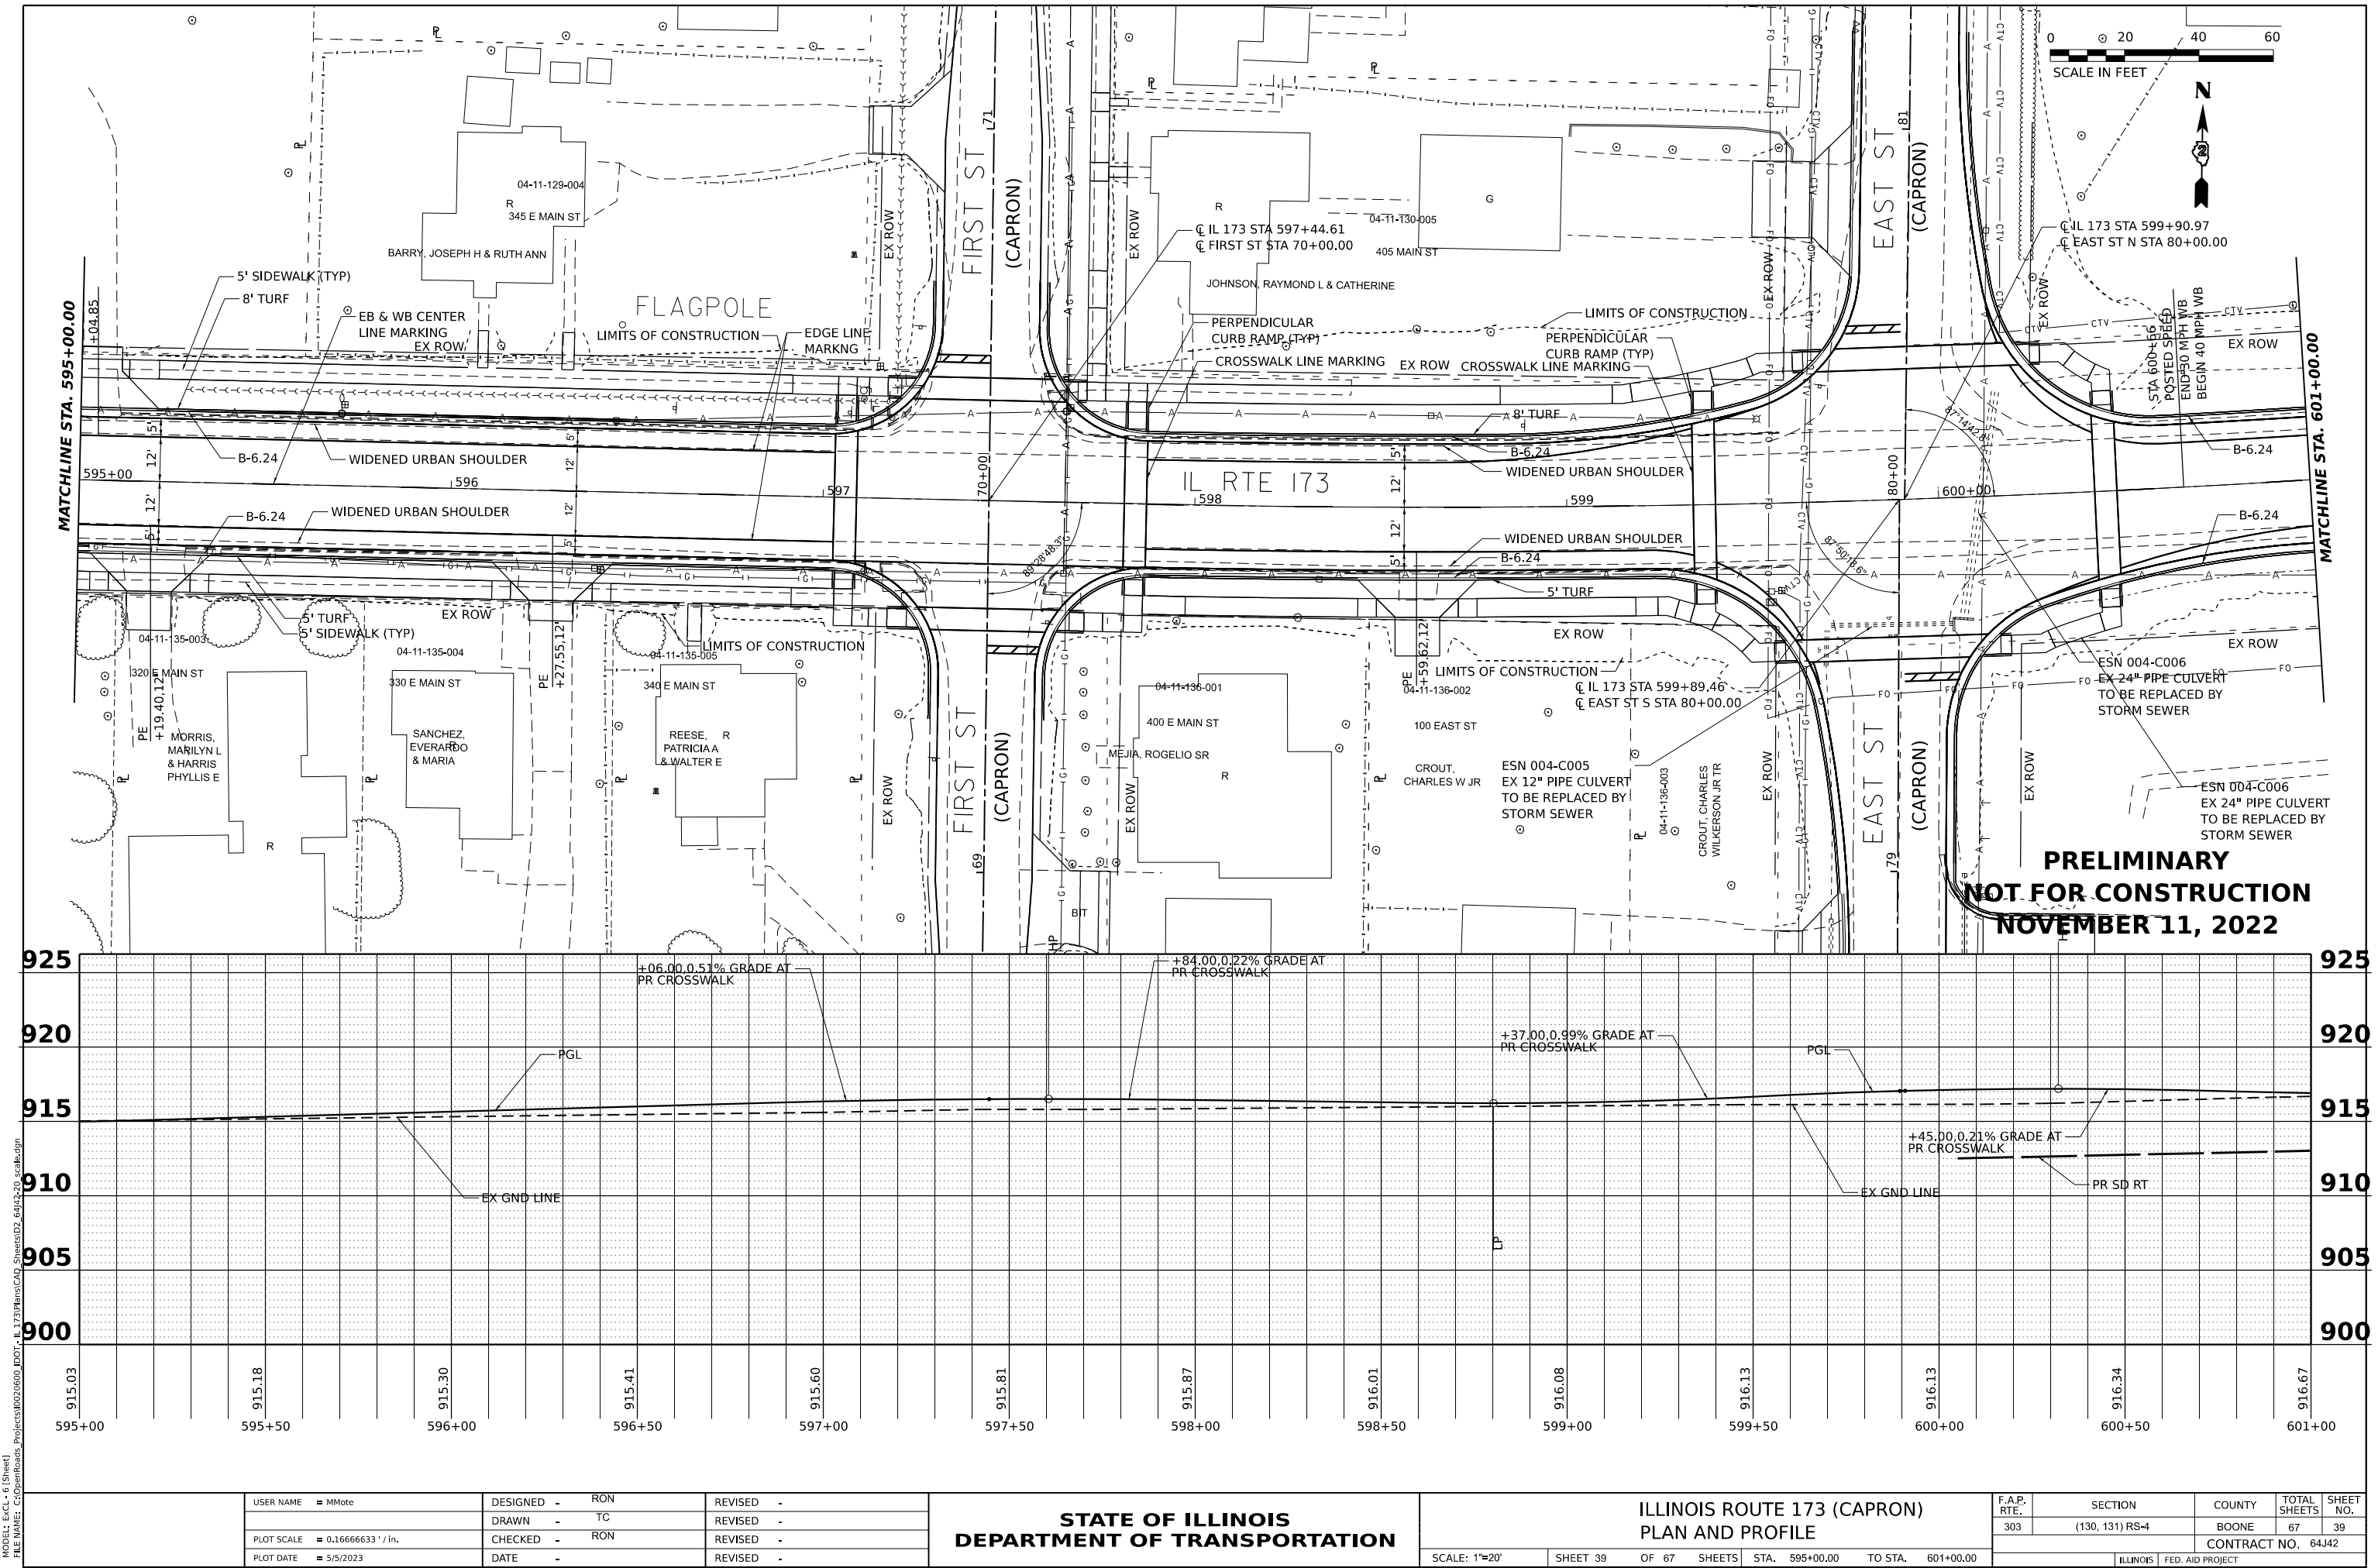

MODEL: E:\CL-6 (Sheet)
FILE NAME: C:\p\road\Projects\0020600_IDOT-IL-173\Plan\CAO_Sheets\02_64J42-230_scale.dgn

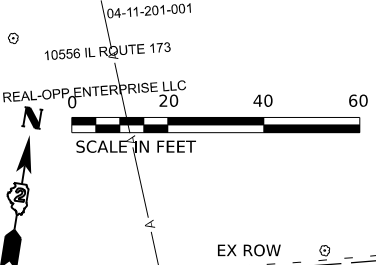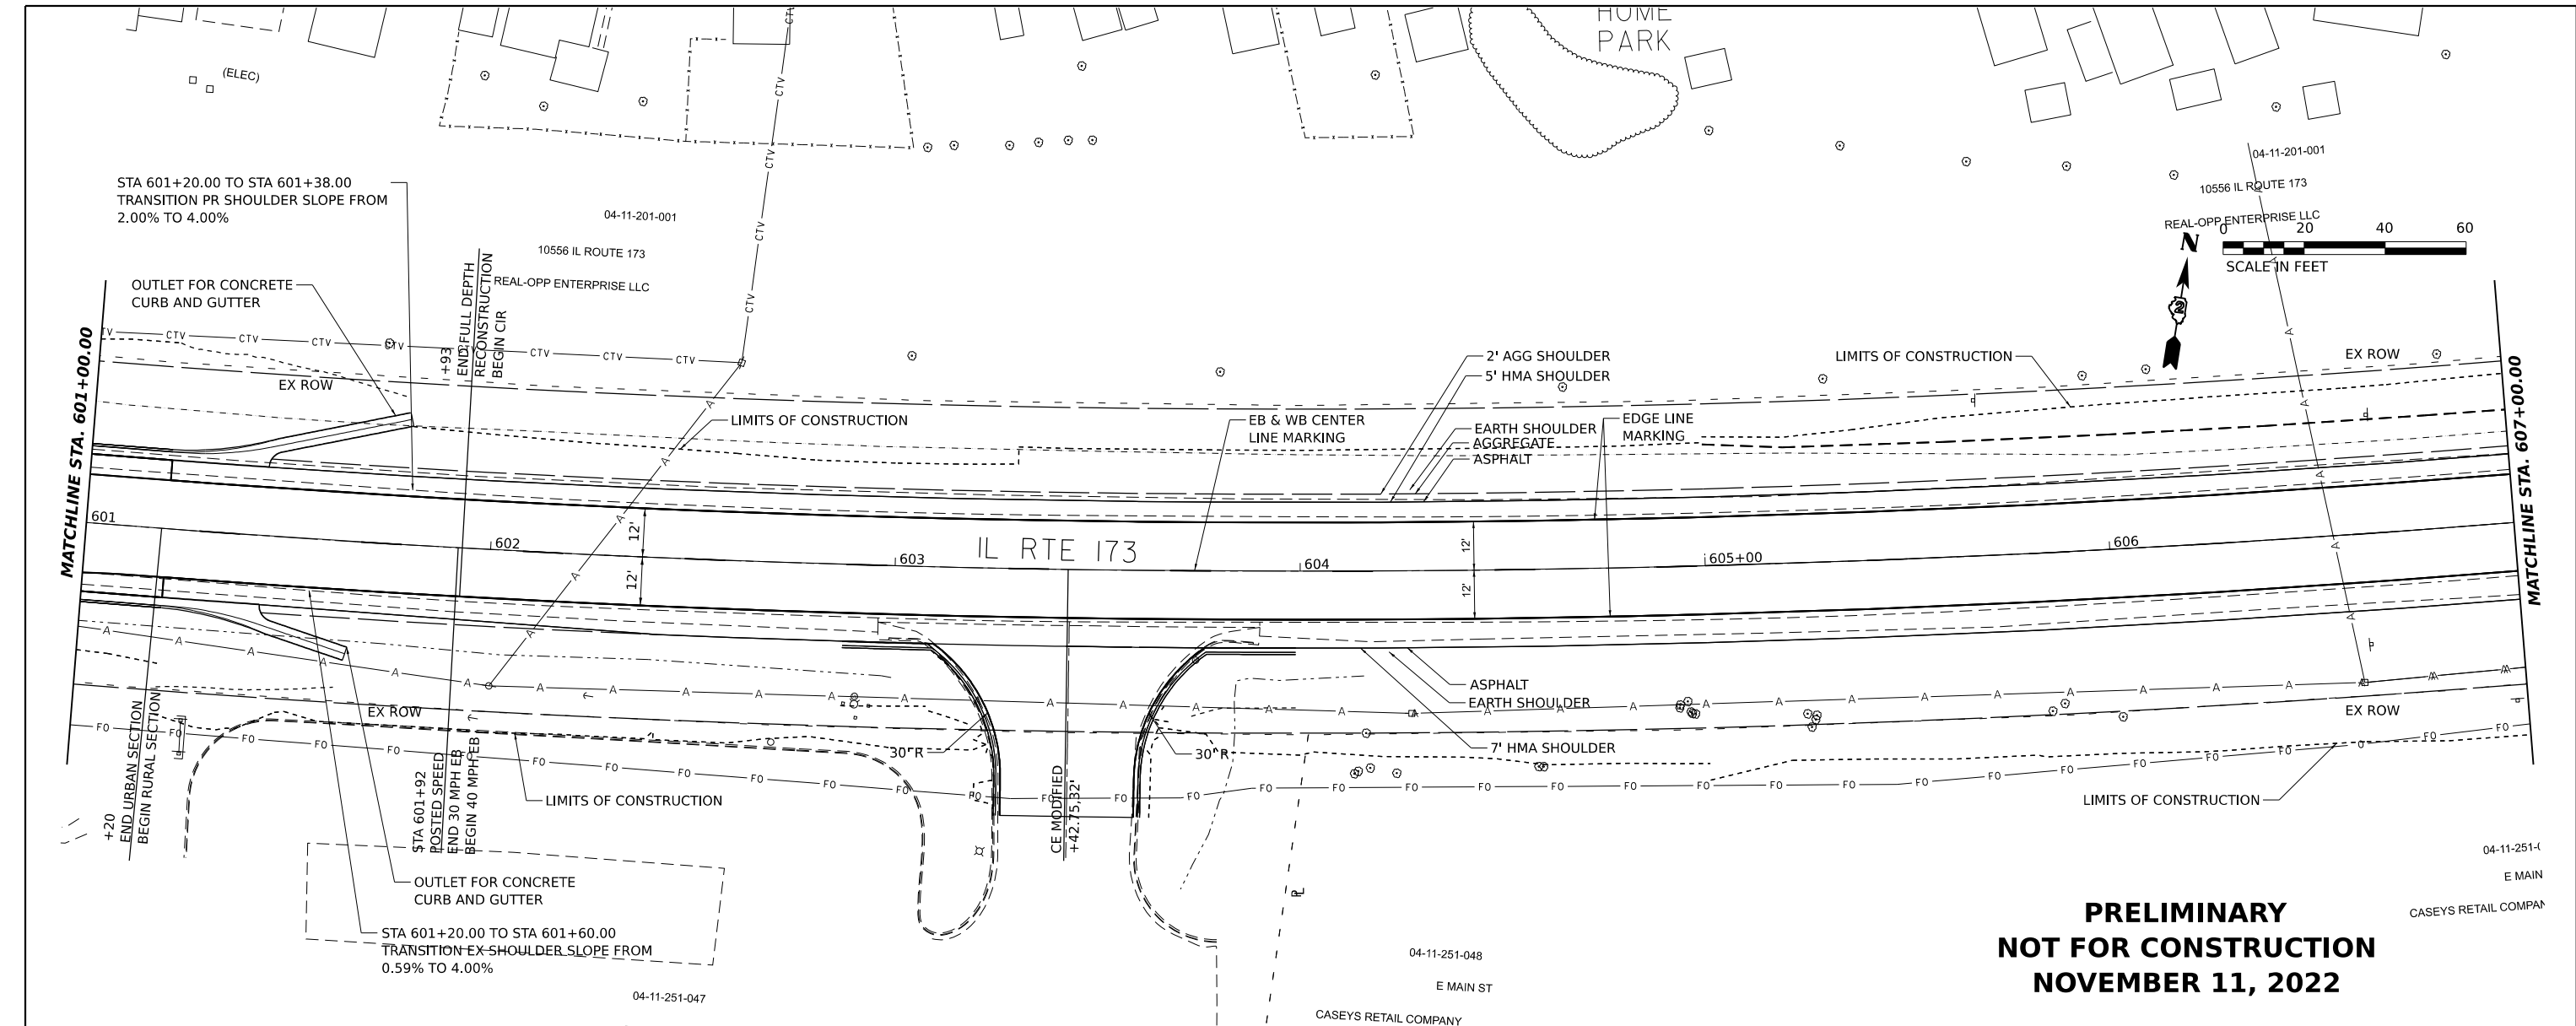

PRELIMINARY
NOT FOR CONSTRUCTION
NOVEMBER 11, 2022

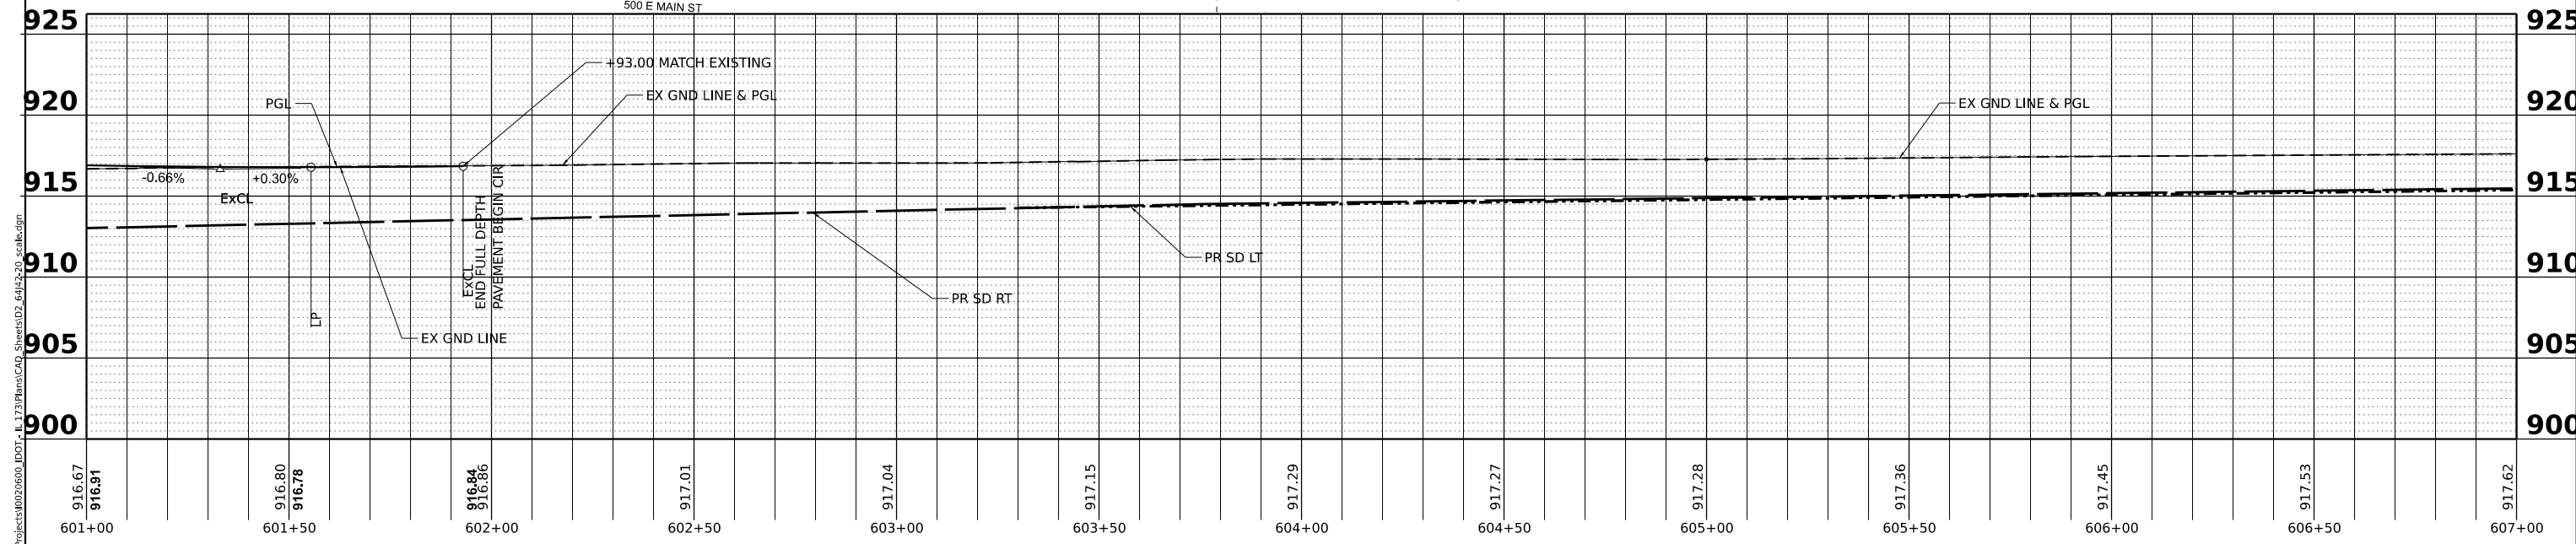

MODEL: EXCL-7 (Sheet)
FILE NAME: C:\p\road\Projects\0020600_IDOT-IL-173\Plan\CAO_Sheets\02_64J42-20_scale.dgn

USER NAME	= MMote	DESIGNED -	RON	REVISED -	
PLOT SCALE	= 0.16666633" / in.	DRAWN -	TC	REVISED -	
PLOT DATE	= 5/5/2023	CHECKED -	RON	REVISED -	
		DATE -		REVISED -	

STATE OF ILLINOIS
DEPARTMENT OF TRANSPORTATION

ILLINOIS ROUTE 173 (CAPRON)
PLAN AND PROFILE

SCALE: 1"=20'	SHEET 40	OF 67 SHEETS	STA. 601+00.00	TO STA. 607+00.00
---------------	----------	--------------	----------------	-------------------

F.A.P. RTE.	SECTION	COUNTY	TOTAL SHEETS	SHEET NO.
303	(130, 131) RS-4	BOONE	67	40
CONTRACT NO. 64J42				
ILLINOIS FED. AID PROJECT				