



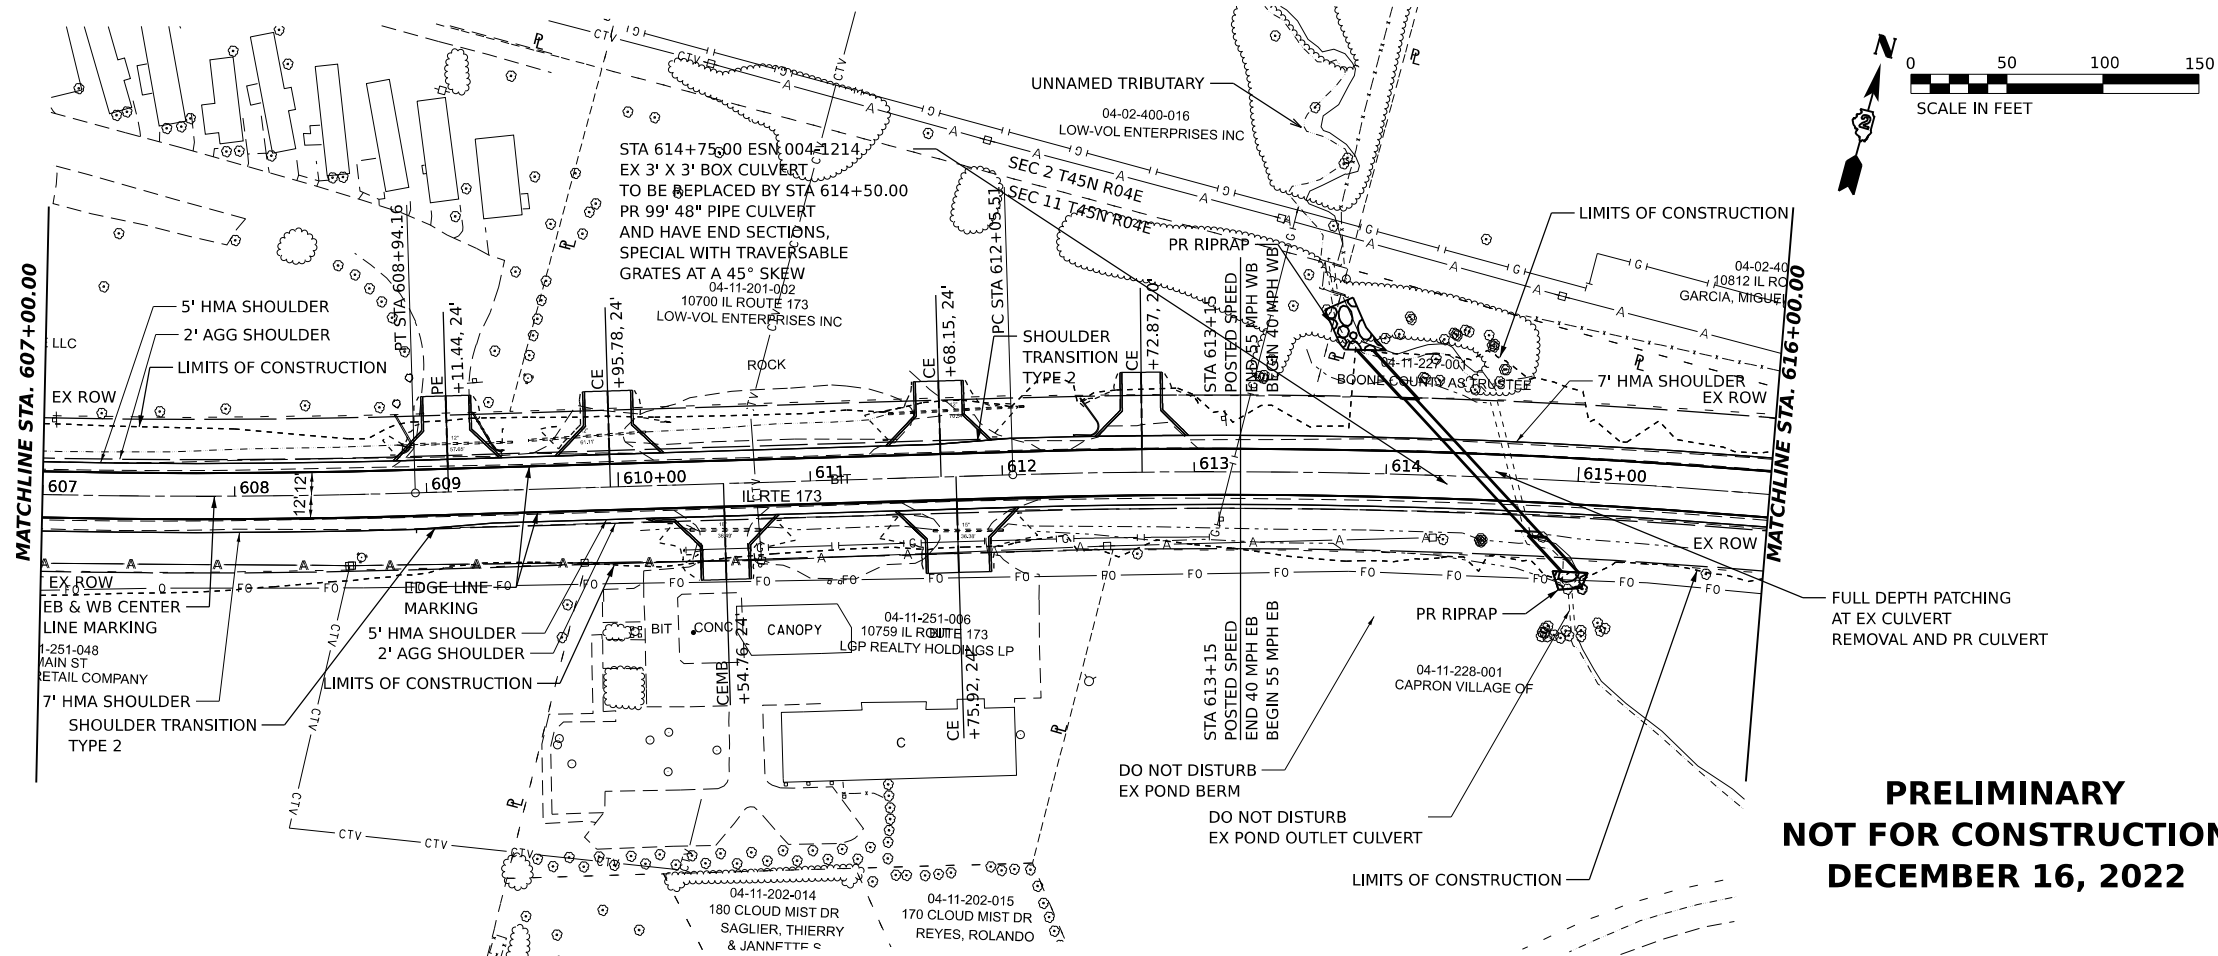

**PRELIMINARY
NOT FOR CONSTRUCTION
DECEMBER 16, 2022**

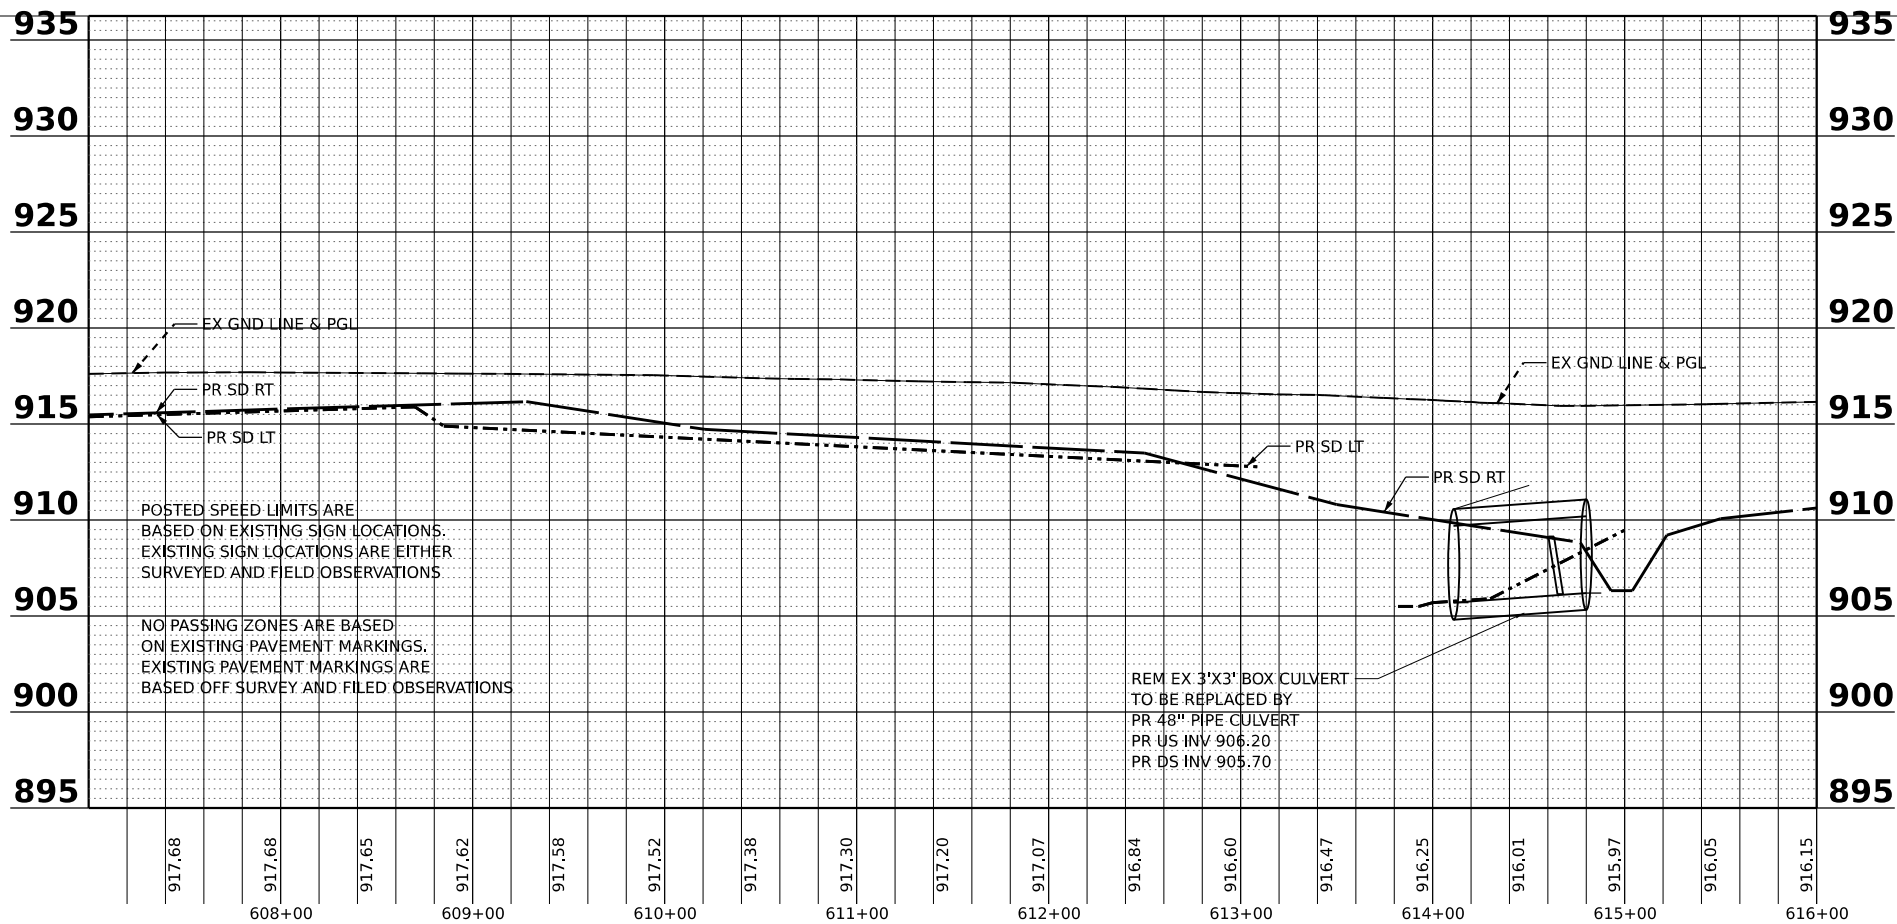


**STATE OF ILLINOIS
DEPARTMENT OF TRANSPORTATION**

**ILLINOIS ROUTE 173
PLAN AND PROFILE**


SCALE: 1"=50' SHEET 41 OF 67 SHEETS STA. 607+00.00 TO STA. 616+00.00

F.A.P. RTE.	SECTION	COUNTY	TOTAL SHEETS	SHEET NO.
303	(130, 131) R5-4	BOONE	67	41
CONTRACT NO. 64J42				
ILLINOIS FED. AID PROJECT				

MODEL: E:\CL\Plan\15 (Sheet)
FILE NAME: C:\020600\DOT-IL173\Plans\CAD_Sheets\02_64J42-50_scale.dgn

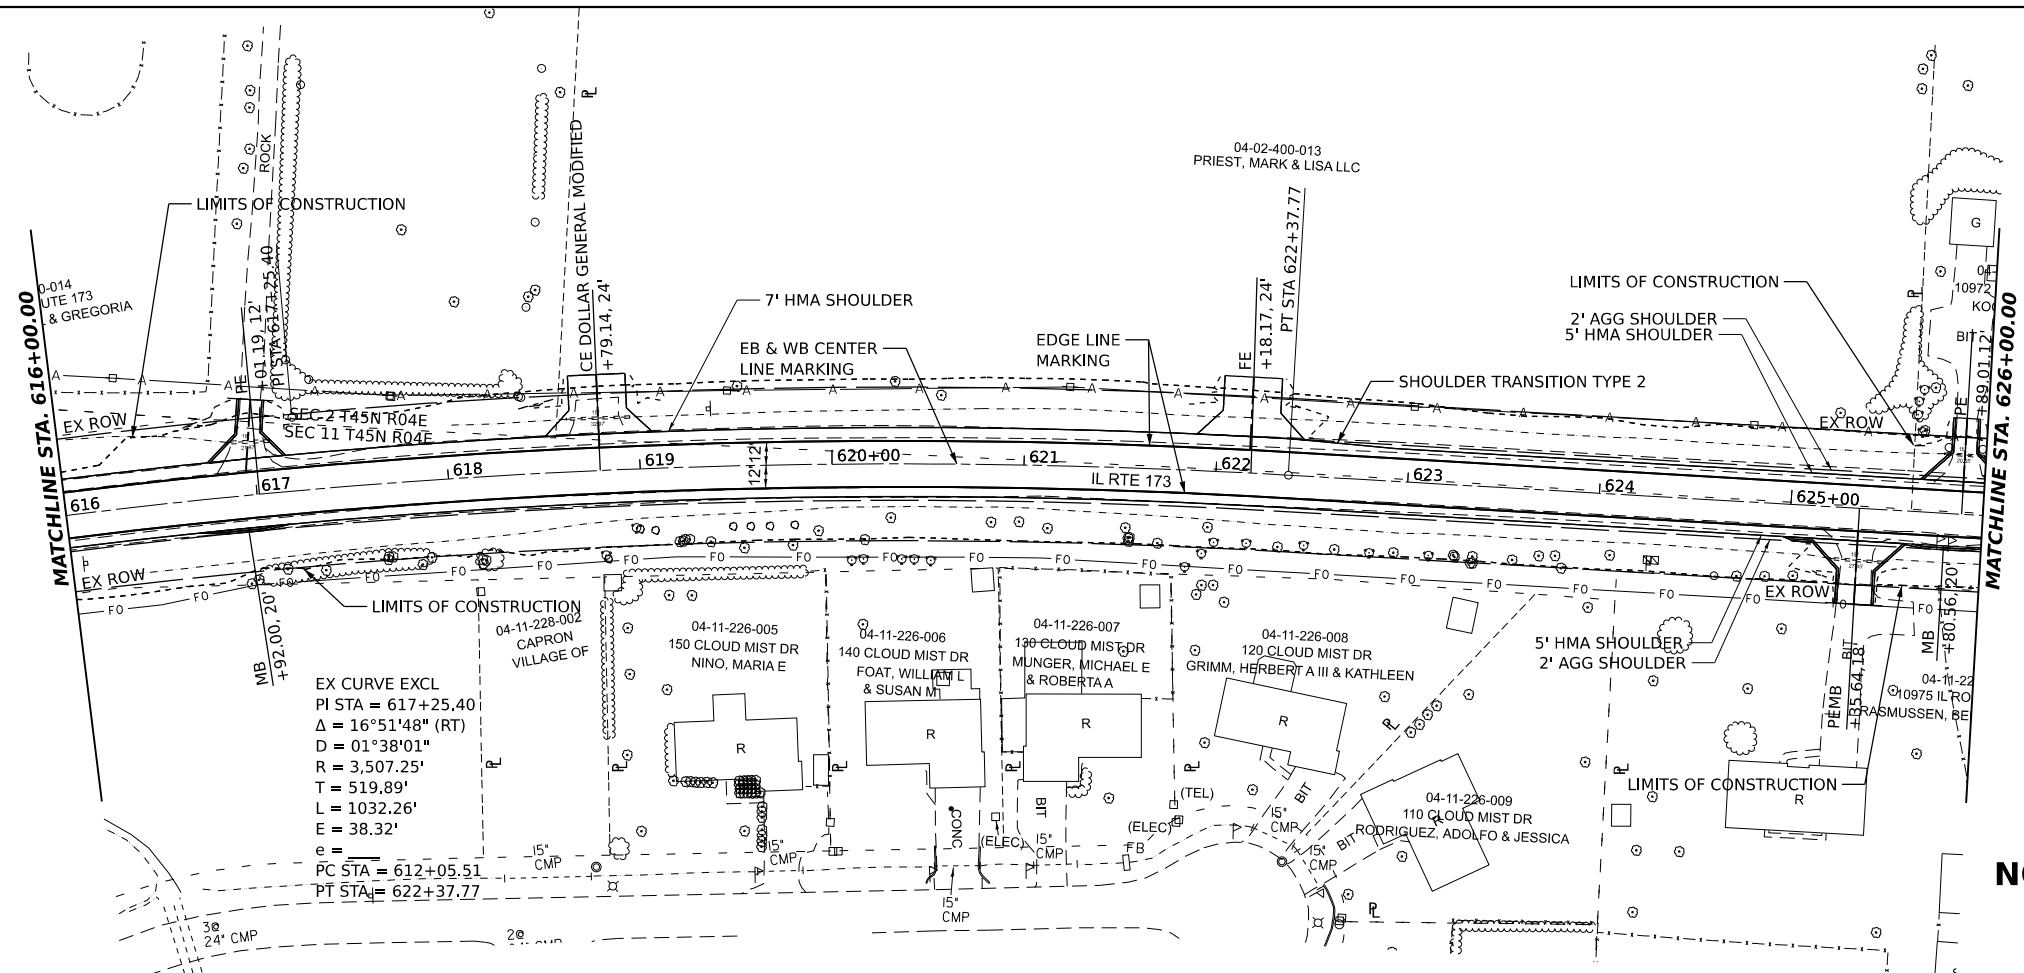

**PRELIMINARY
NOT FOR CONSTRUCTION
DECEMBER 16, 2022**

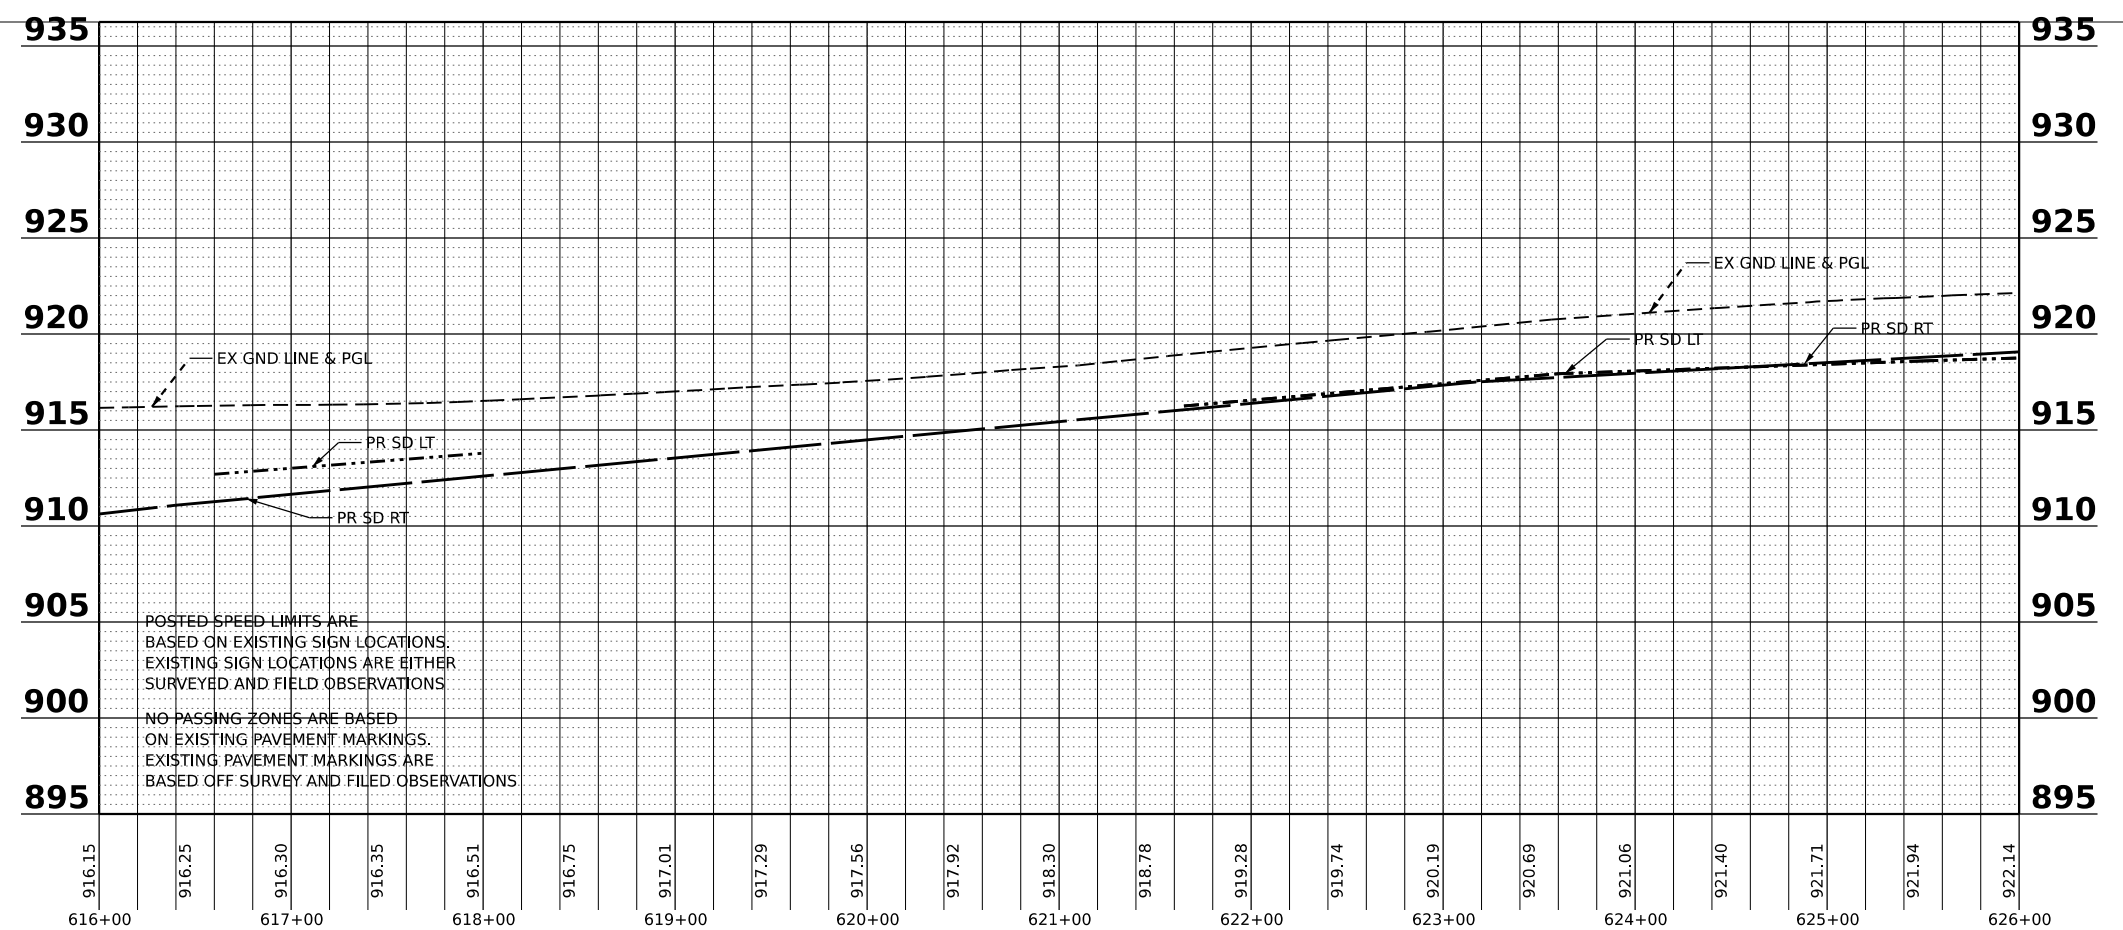

**STATE OF ILLINOIS
DEPARTMENT OF TRANSPORTATION**


**ILLINOIS ROUTE 173
PLAN AND PROFILE**

USER NAME = TClezboka	DESIGNED - RON	REVISED -
DRAWN - TC	REVISOR -	
PLOT SCALE = 0.16666633' / in.	CHECKED - RON	REVISED -
PLOT DATE = 12/21/2022	DATE -	REVISED -


SCALE: 1"=50'	SHEET 42 OF 67 SHEETS	STA. 616+00.00 TO STA. 626+00.00
---------------	-----------------------	----------------------------------

F.A.P. RTE. 303	SECTION (130, 131) R5-4	COUNTY BOONE	TOTAL SHEETS 67	SHEET NO. 42
CONTRACT NO. 64J42				
ILLINOIS FED. AID PROJECT				

MODEL: E:\CL\Plan\3 (Sheet)
FILE NAME: C:\020600\DOT-IL 173\Plans\CAD_Sheets\02_64J42-50_scale.dgn

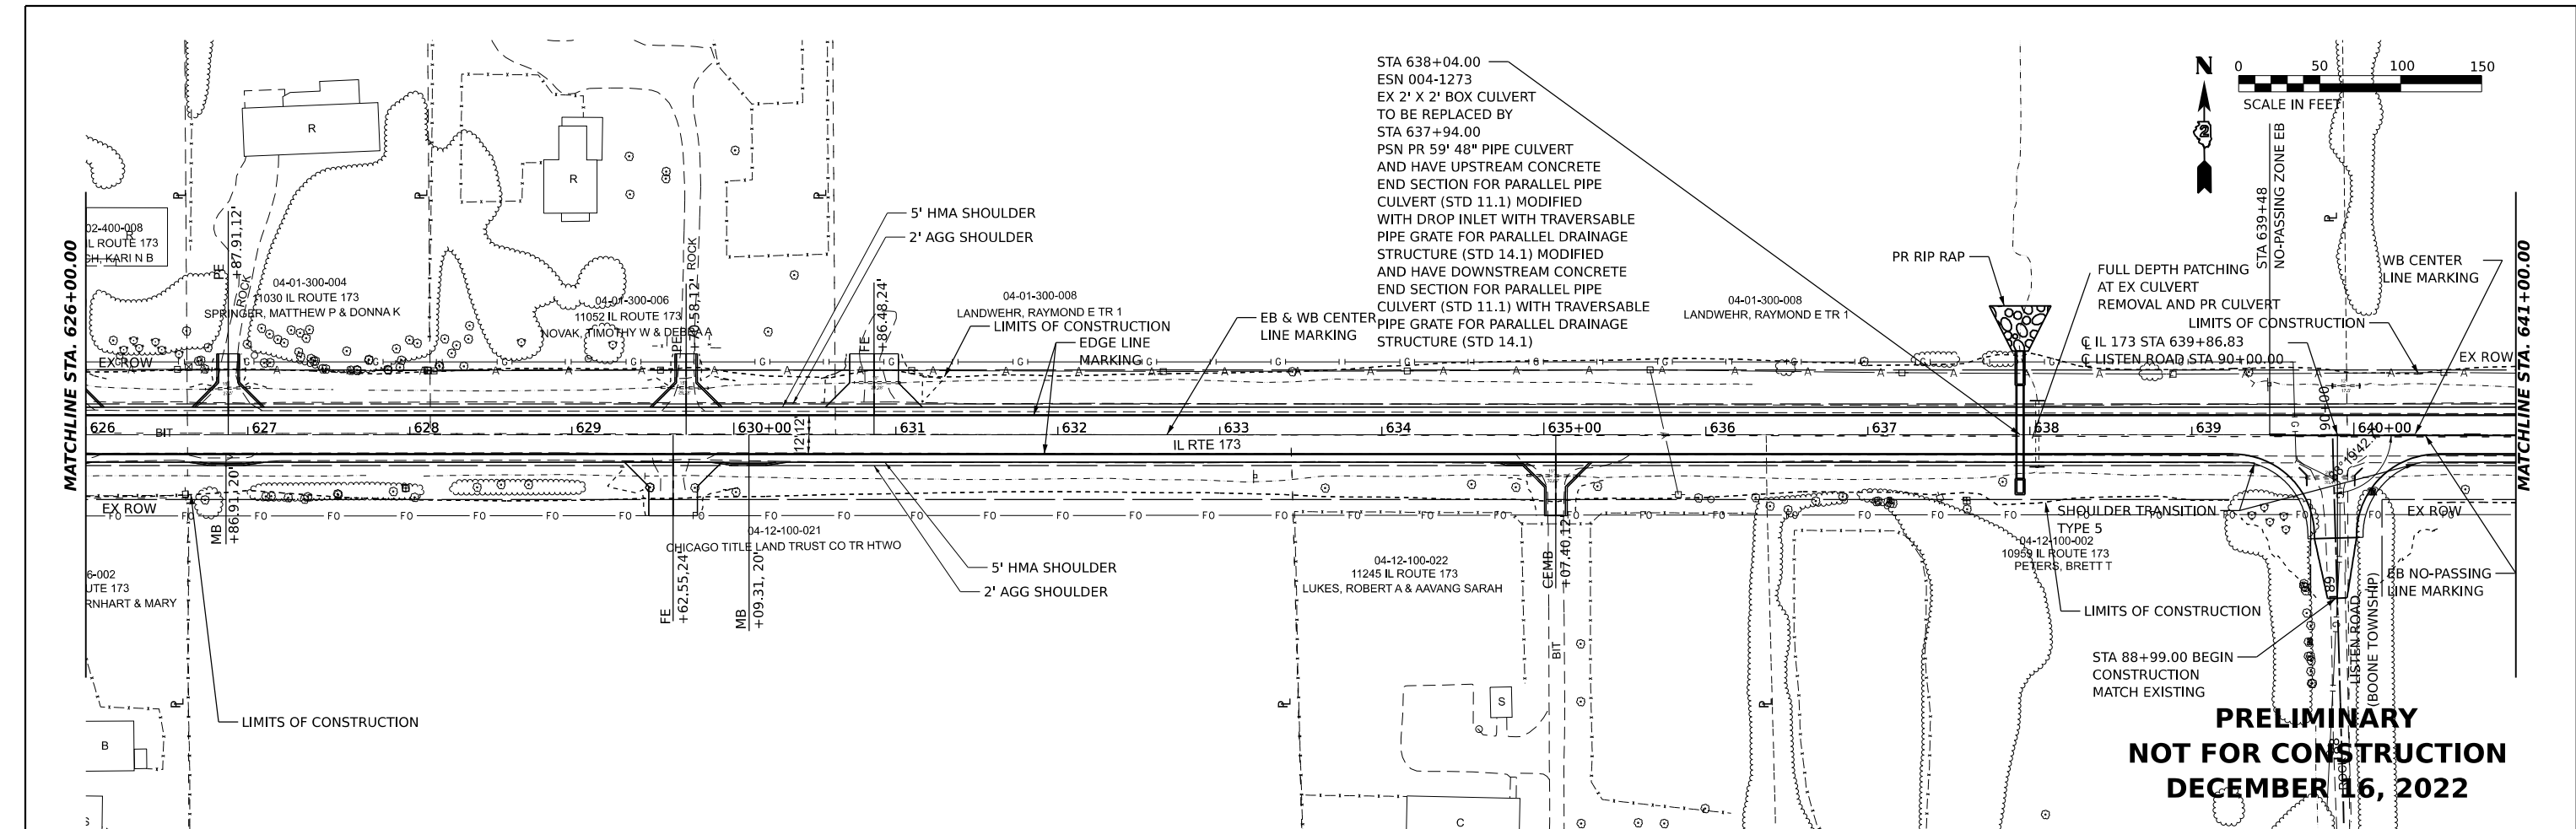

PRELIMINARY
NOT FOR CONSTRUCTION
DECEMBER 16, 2022

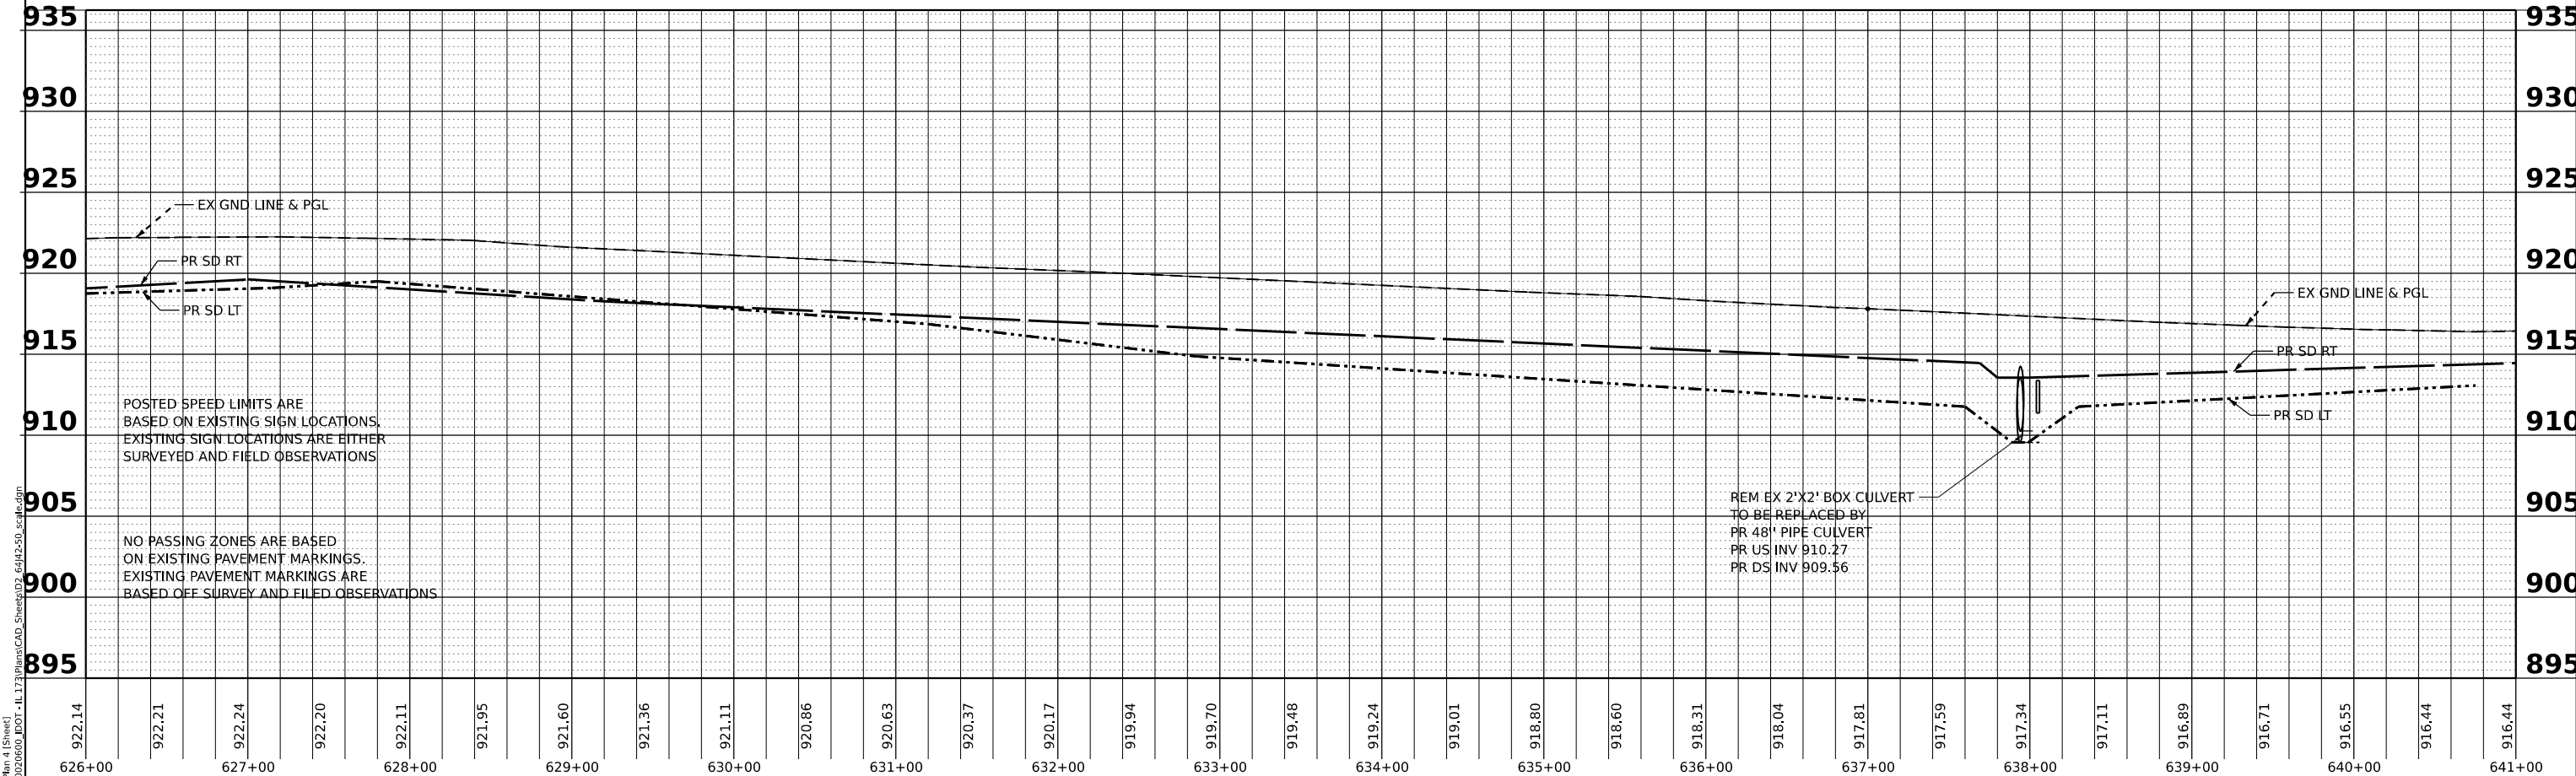


MODEL: E:\CL\Proj\4 (Sheet)
FILE NAME: C:\020660\DOT-IL173\Plans\CAD_Sheets\02_64M2-50_scale.dgn

USER NAME	= TClezboka	DESIGNED -	RON	REVISED -	
DRAWN -	TC	REVISIED -			
PLOT SCALE	= 0.16666633" / in.	CHECKED -	RON	REVISED -	
PLOT DATE	= 12/21/2022	DATE -		REVISED -	


STATE OF ILLINOIS
DEPARTMENT OF TRANSPORTATION

ILLINOIS ROUTE 173
PLAN AND PROFILE
SCALE: 1"=50'
SHEET 43 OF 67 SHEETS
STA. 626+00.00 TO STA. 641+00.00

F.A.P. RTE.	SECTION	COUNTY	TOTAL SHEETS	SHEET NO.
303	(130, 131) R5-4	BOONE	67	43
CONTRACT NO. 64J42				
ILLINOIS FED. AID PROJECT				

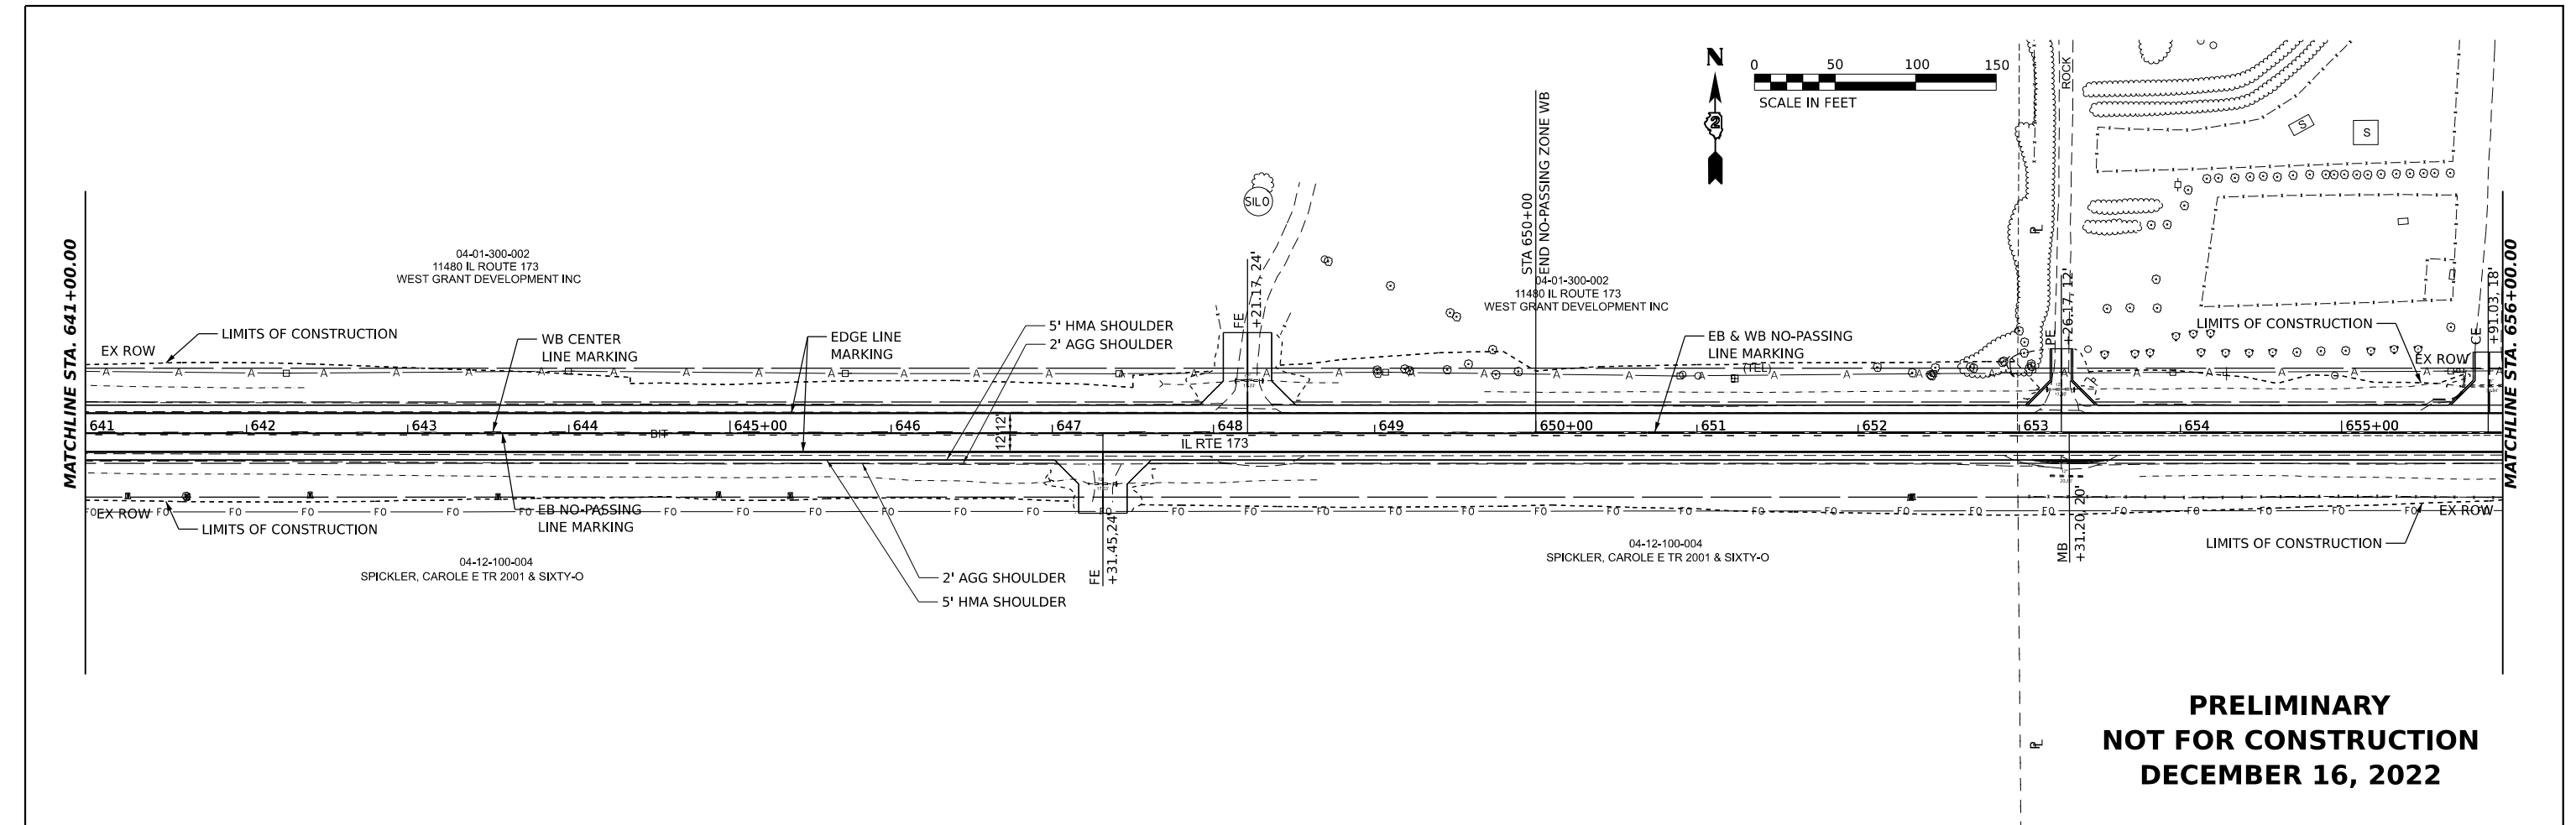

**PRELIMINARY
NOT FOR CONSTRUCTION
DECEMBER 16, 2022**

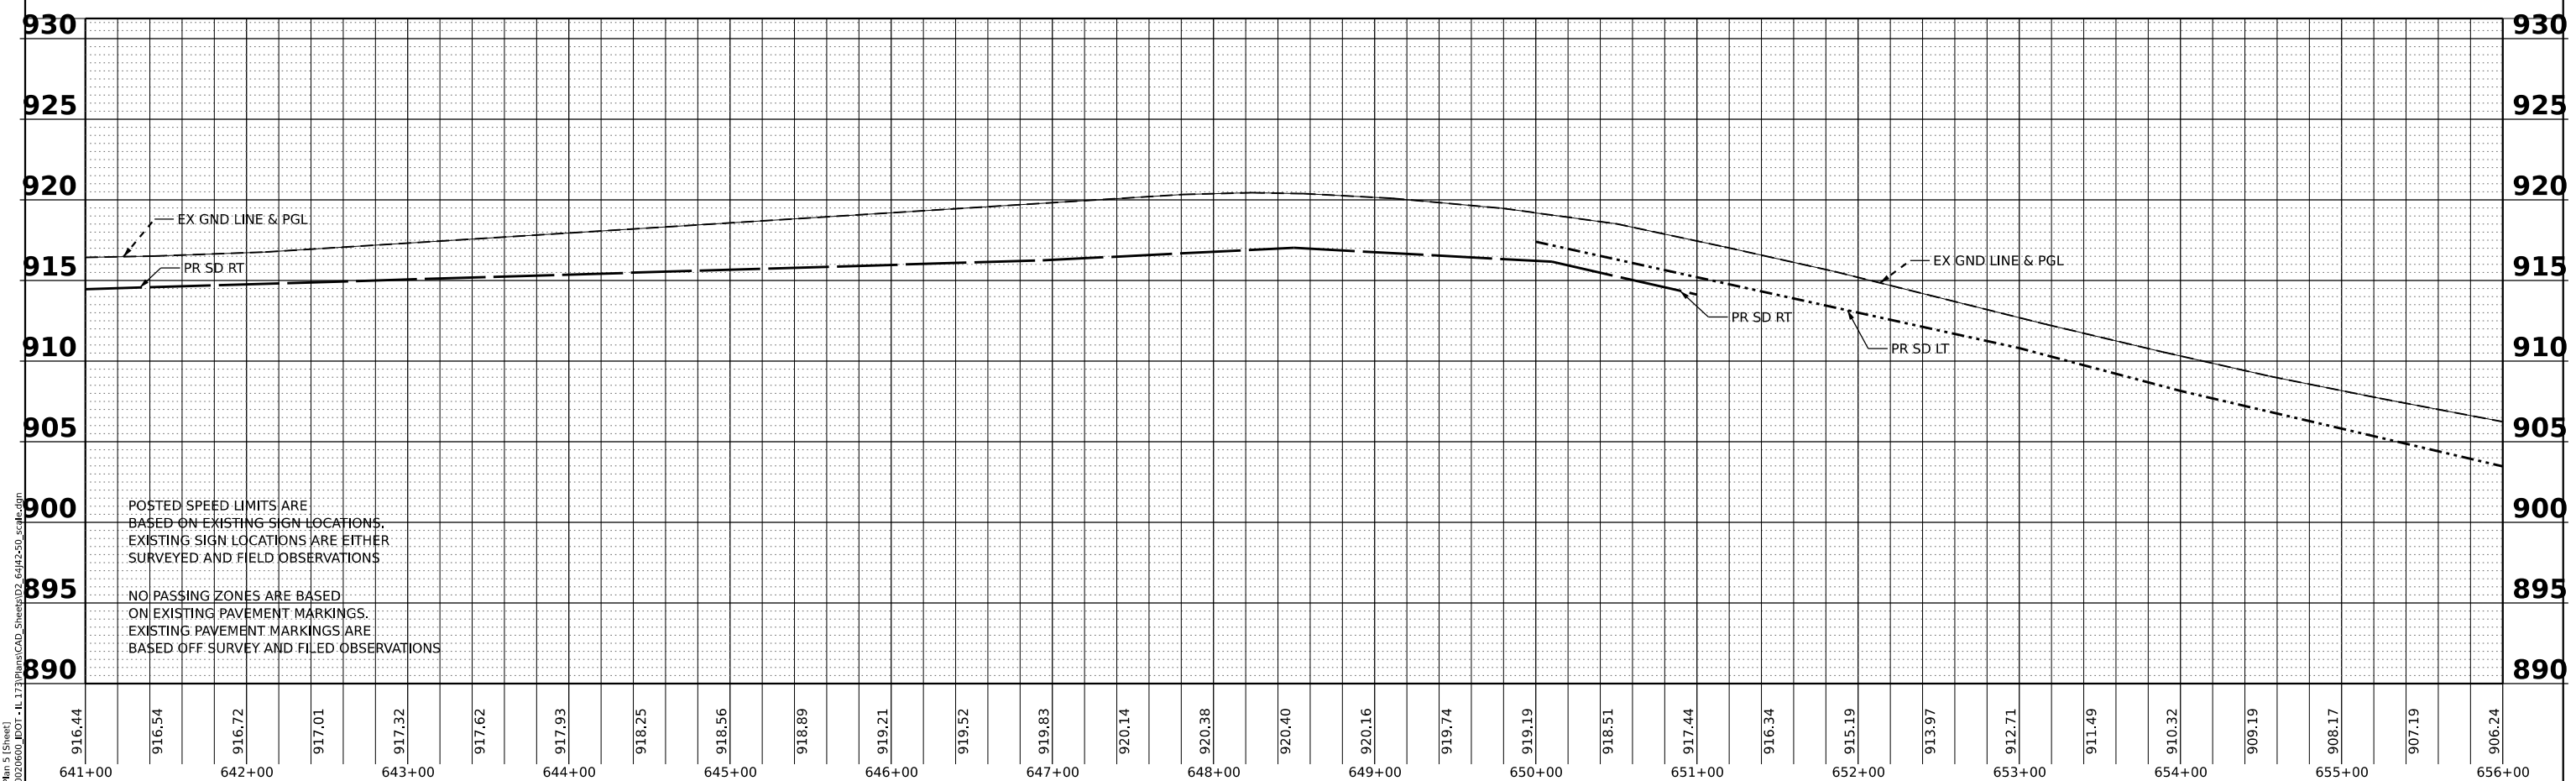

MODEL: E:\CL\Plan\5 (Sheet)
FILE NAME: C:\020606\DOT-IL173\Plan\CAD_Sheets\02_6442-50_scale.dgn


USER NAME	= TClezboka	DESIGNED	- RON	REVISED	-
DRAWN	- TC	REVISION	-	REVISION	-
PLOT SCALE	= 0.16666633''/in.	CHECKED	- RON	REVISION	-
PLOT DATE	= 12/21/2022	DATE	-	REVISION	-

**STATE OF ILLINOIS
DEPARTMENT OF TRANSPORTATION**


**ILLINOIS ROUTE 173
PLAN AND PROFILE**

SCALE: 1"=50' SHEET 44 OF 67 SHEETS STA. 641+00.00 TO STA. 656+00.00

F.A.P. RTE.	SECTION	COUNTY	TOTAL SHEETS	SHEET NO.
303	(130, 131) R5-4	BOONE	67	44
CONTRACT NO. 64J42				
ILLINOIS FED. AID PROJECT				

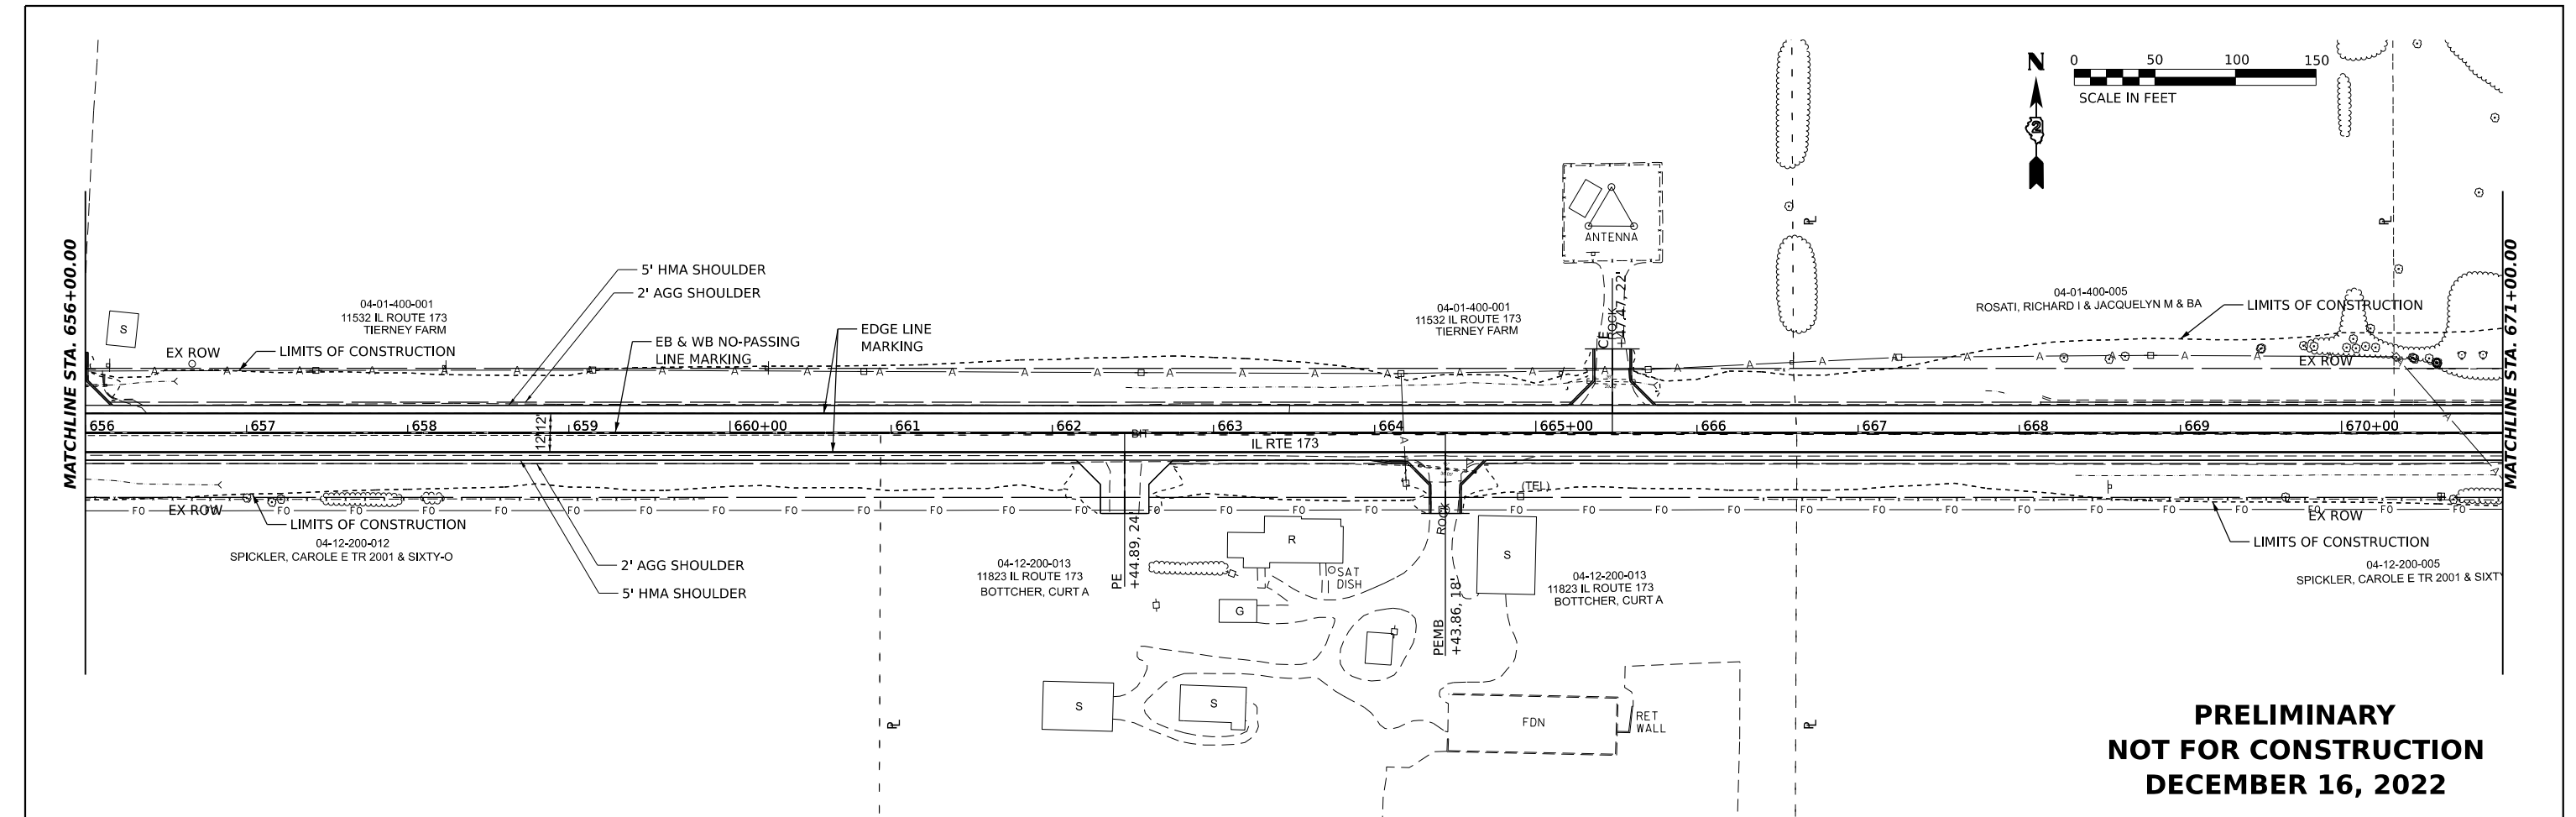

**PRELIMINARY
NOT FOR CONSTRUCTION
DECEMBER 16, 2022**

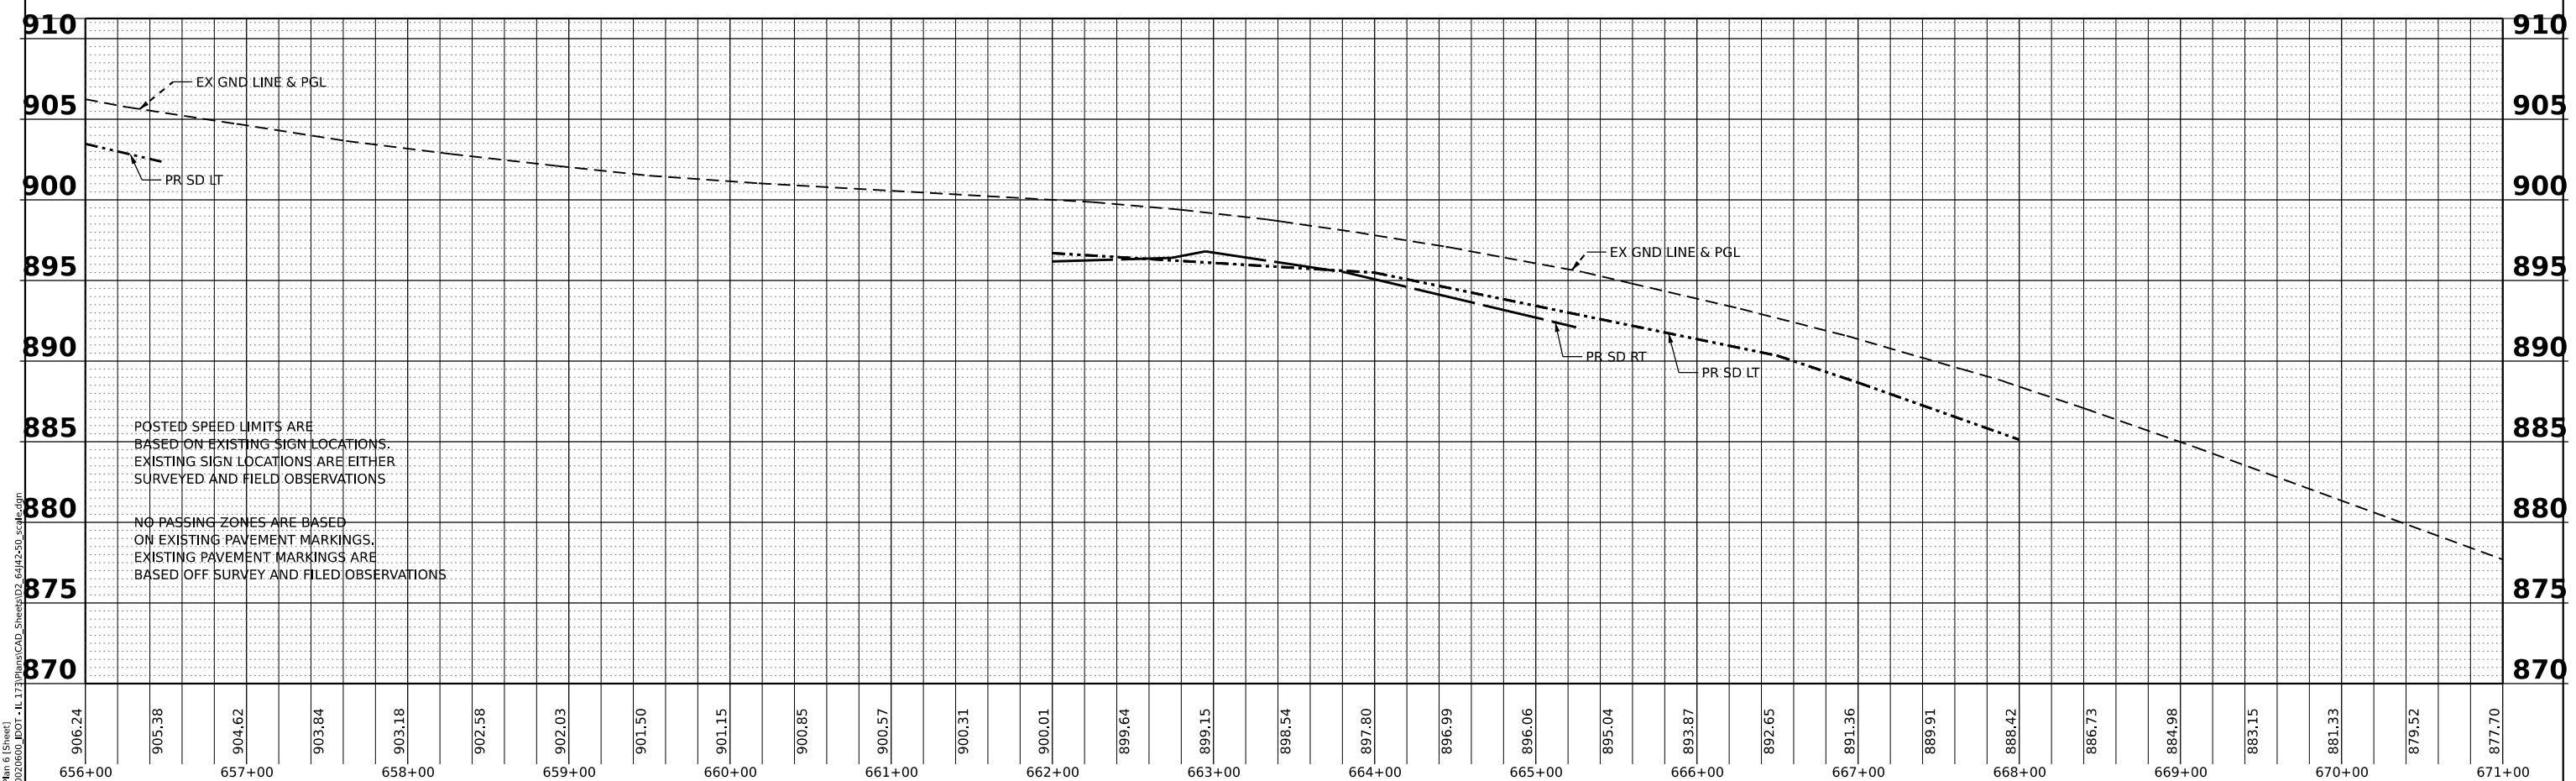

MODEL: E:\CL\Plan & Profile.dgn
FILE NAME: C:\02060600\DOT-IL-173\Plan\CAD_Sheets\02_64J42-50_scale.dgn

POSTED SPEED LIMITS ARE
BASED ON EXISTING SIGN LOCATIONS.
EXISTING SIGN LOCATIONS ARE EITHER
SURVEYED AND FIELD OBSERVATIONS

NO PASSING ZONES ARE BASED
ON EXISTING PAVEMENT MARKINGS.
EXISTING PAVEMENT MARKINGS ARE
BASED OFF SURVEY AND FILED OBSERVATIONS


USER NAME	= TClezboka	DESIGNED	- RON	REVISED	-
DRAWN	- TC	REVIS	-	REVIS	-
PLOT SCALE	= 0.16666633''/in.	CHECKED	- RON	REVISED	-
PLOT DATE	= 12/21/2022	DATE	-	REVISED	-

**STATE OF ILLINOIS
DEPARTMENT OF TRANSPORTATION**


**ILLINOIS ROUTE 173
PLAN AND PROFILE**

SCALE: 1"=50' SHEET 45 OF 67 SHEETS STA. 656+00.00 TO STA. 671+00.00

F.A.P. RTE.	SECTION	COUNTY	TOTAL SHEETS	SHEET NO.
303	(130, 131) R5-4	BOONE	67	45
CONTRACT NO. 64J42				
ILLINOIS FED. AID PROJECT				

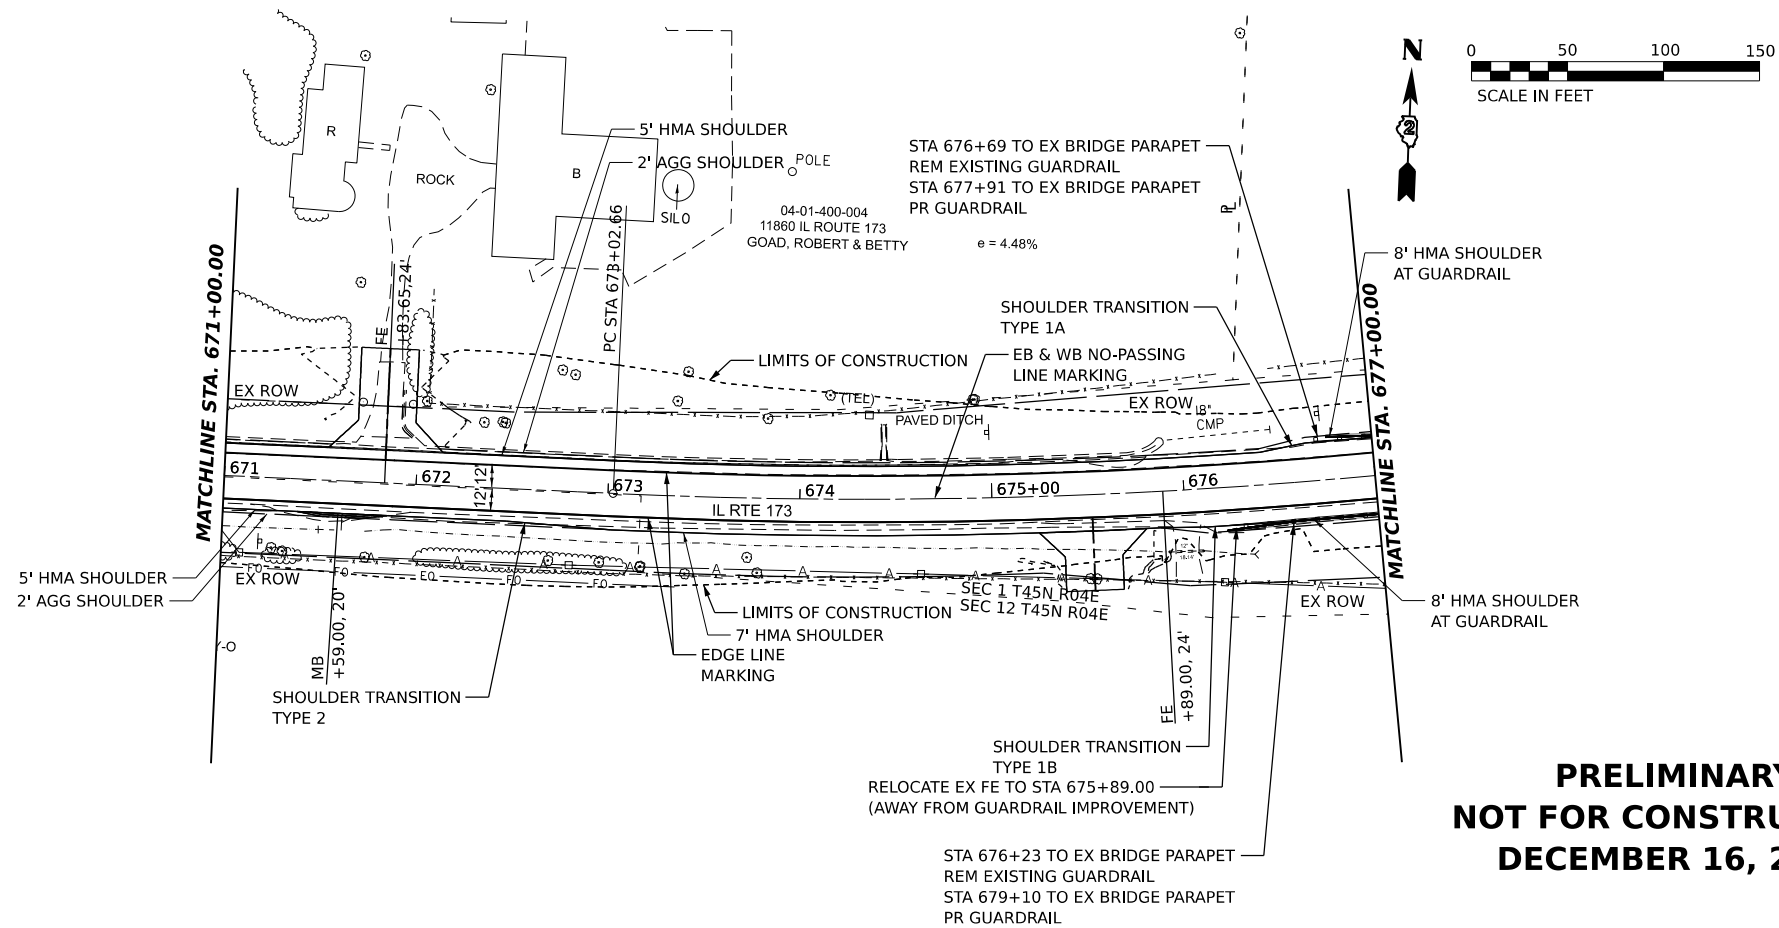

**PRELIMINARY
NOT FOR CONSTRUCTION
DECEMBER 16, 2022**

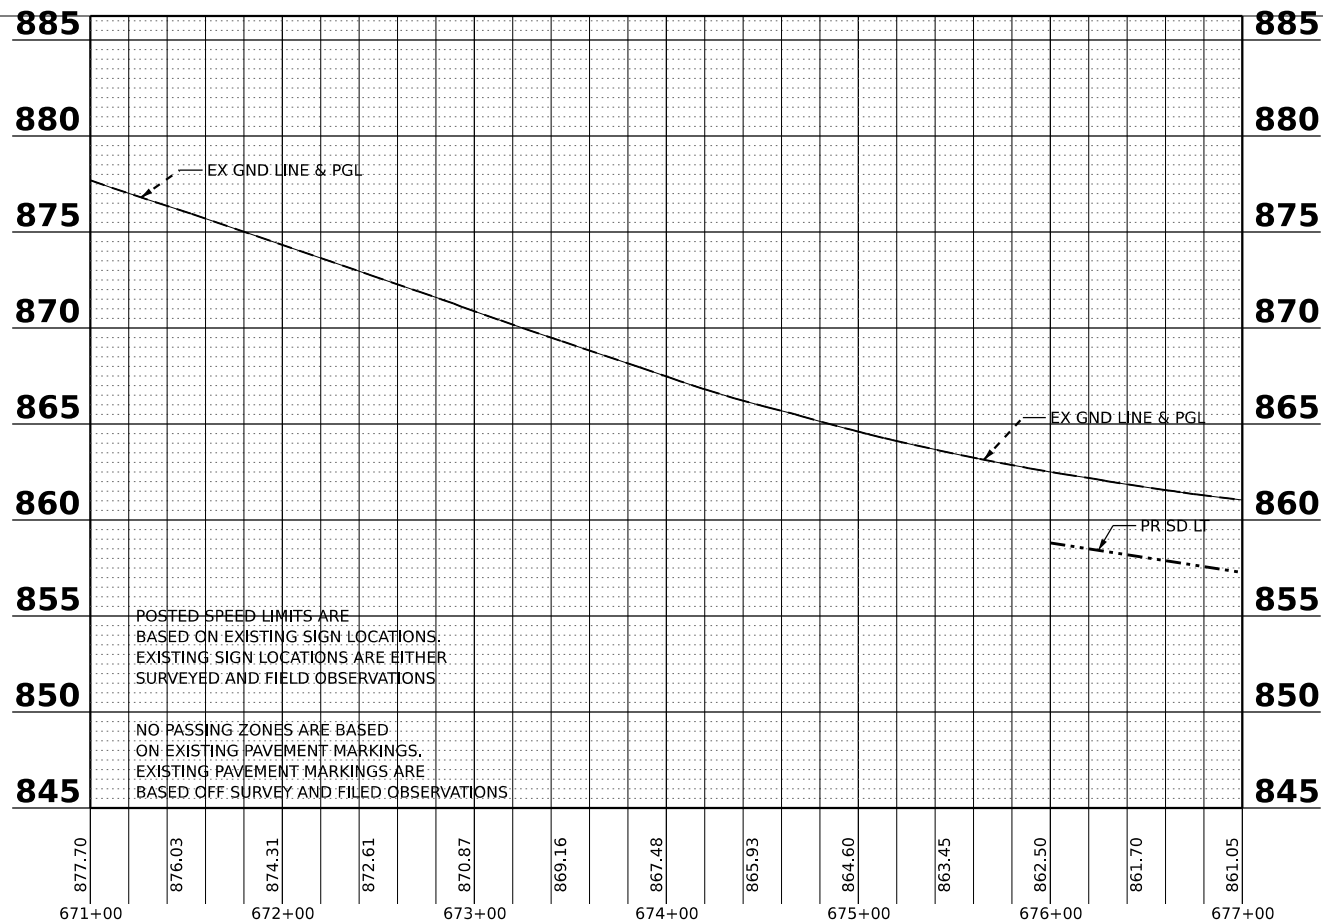

**STATE OF ILLINOIS
DEPARTMENT OF TRANSPORTATION**


**ILLINOIS ROUTE 173
PLAN AND PROFILE**

F.A.P. RTE.	SECTION	COUNTY	TOTAL SHEETS	SHEET NO.
303	(130, 131) R5-4	BOONE	67	46
CONTRACT NO. 64J42				
ILLINOIS FED. AID PROJECT				


SCALE: 1"=50' SHEET 46 OF 67 SHEETS STA. 671+00.00 TO STA. 677+00.00

MODEL: E:\CL\Plan\7 (Sheet)
FILE NAME: C:\020660\DOT-IL 173\Plans\CAD_Sheets\02_64J42-50_scale.dgn

USER NAME = TClezobka	DESIGNED - RON	REVISED -
	DRAWN - TC	REVISED -
PLOT SCALE = 0.16666633' / in.	CHECKED - RON	REVISED -
PLOT DATE = 12/21/2022	DATE -	REVISED -

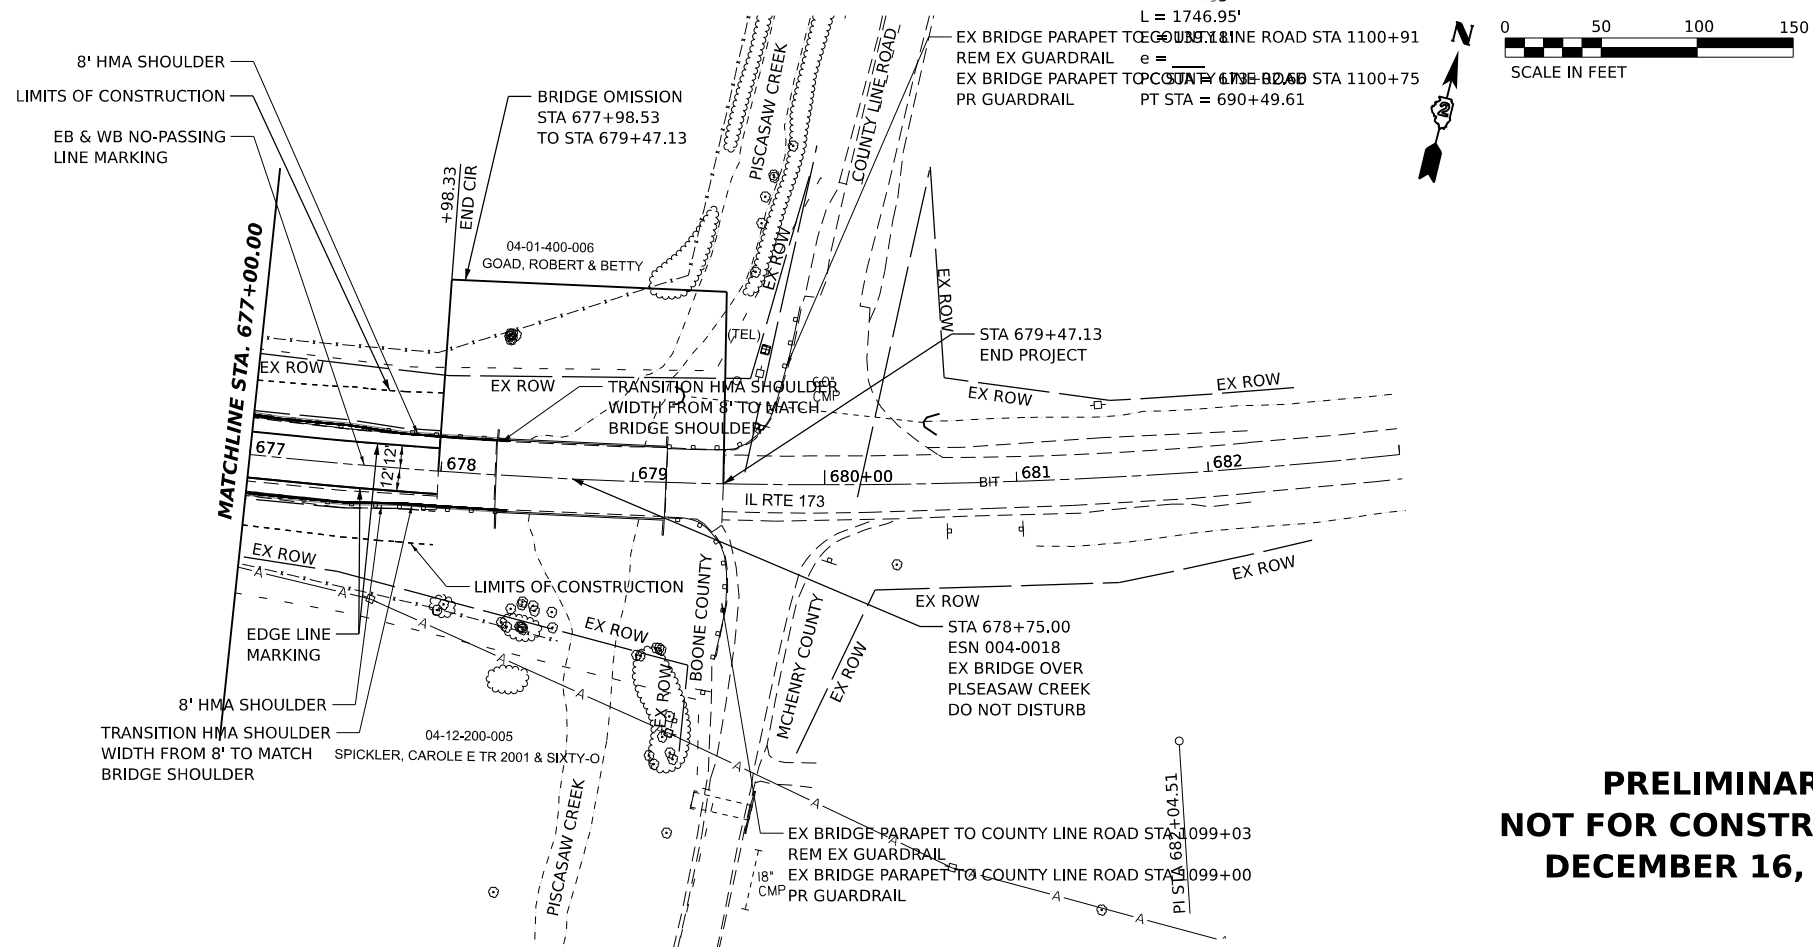

PRELIMINARY
NOT FOR CONSTRUCTION
DECEMBER 16, 2022

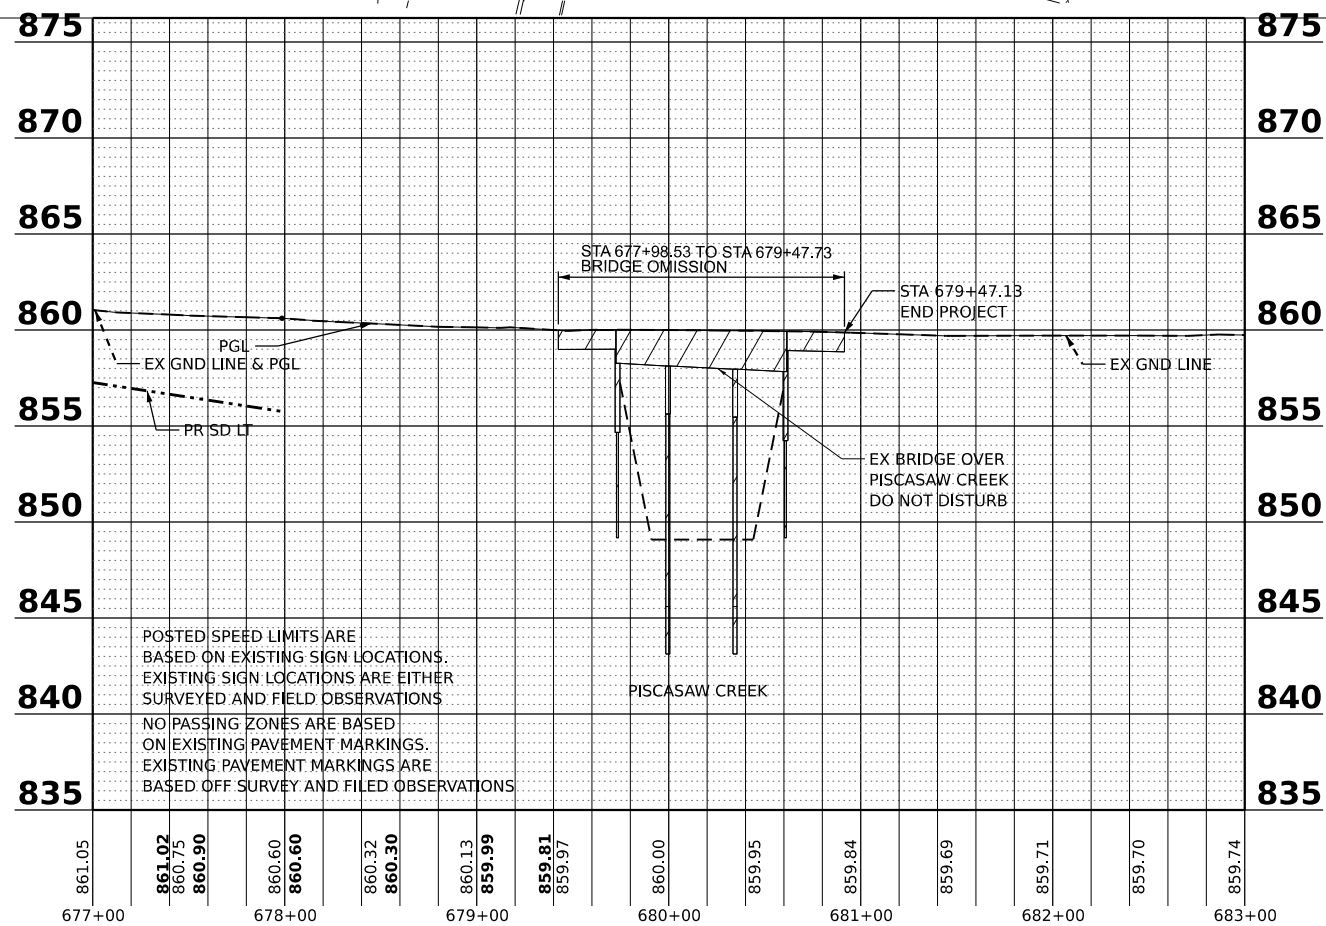

STATE OF ILLINOIS
DEPARTMENT OF TRANSPORTATION

ILLINOIS ROUTE 173
PLAN AND PROFILE

SCALE: 1"=50' SHEET 47 OF 67 SHEETS STA. 677+00.00 TO STA. 683+00.00

F.A.P. RTE.	SECTION	COUNTY	TOTAL SHEETS	SHEET NO.
303	(130, 131) R5-4	BOONE	67	47
CONTRACT NO. 64J42				
ILLINOIS FED. AID PROJECT				