

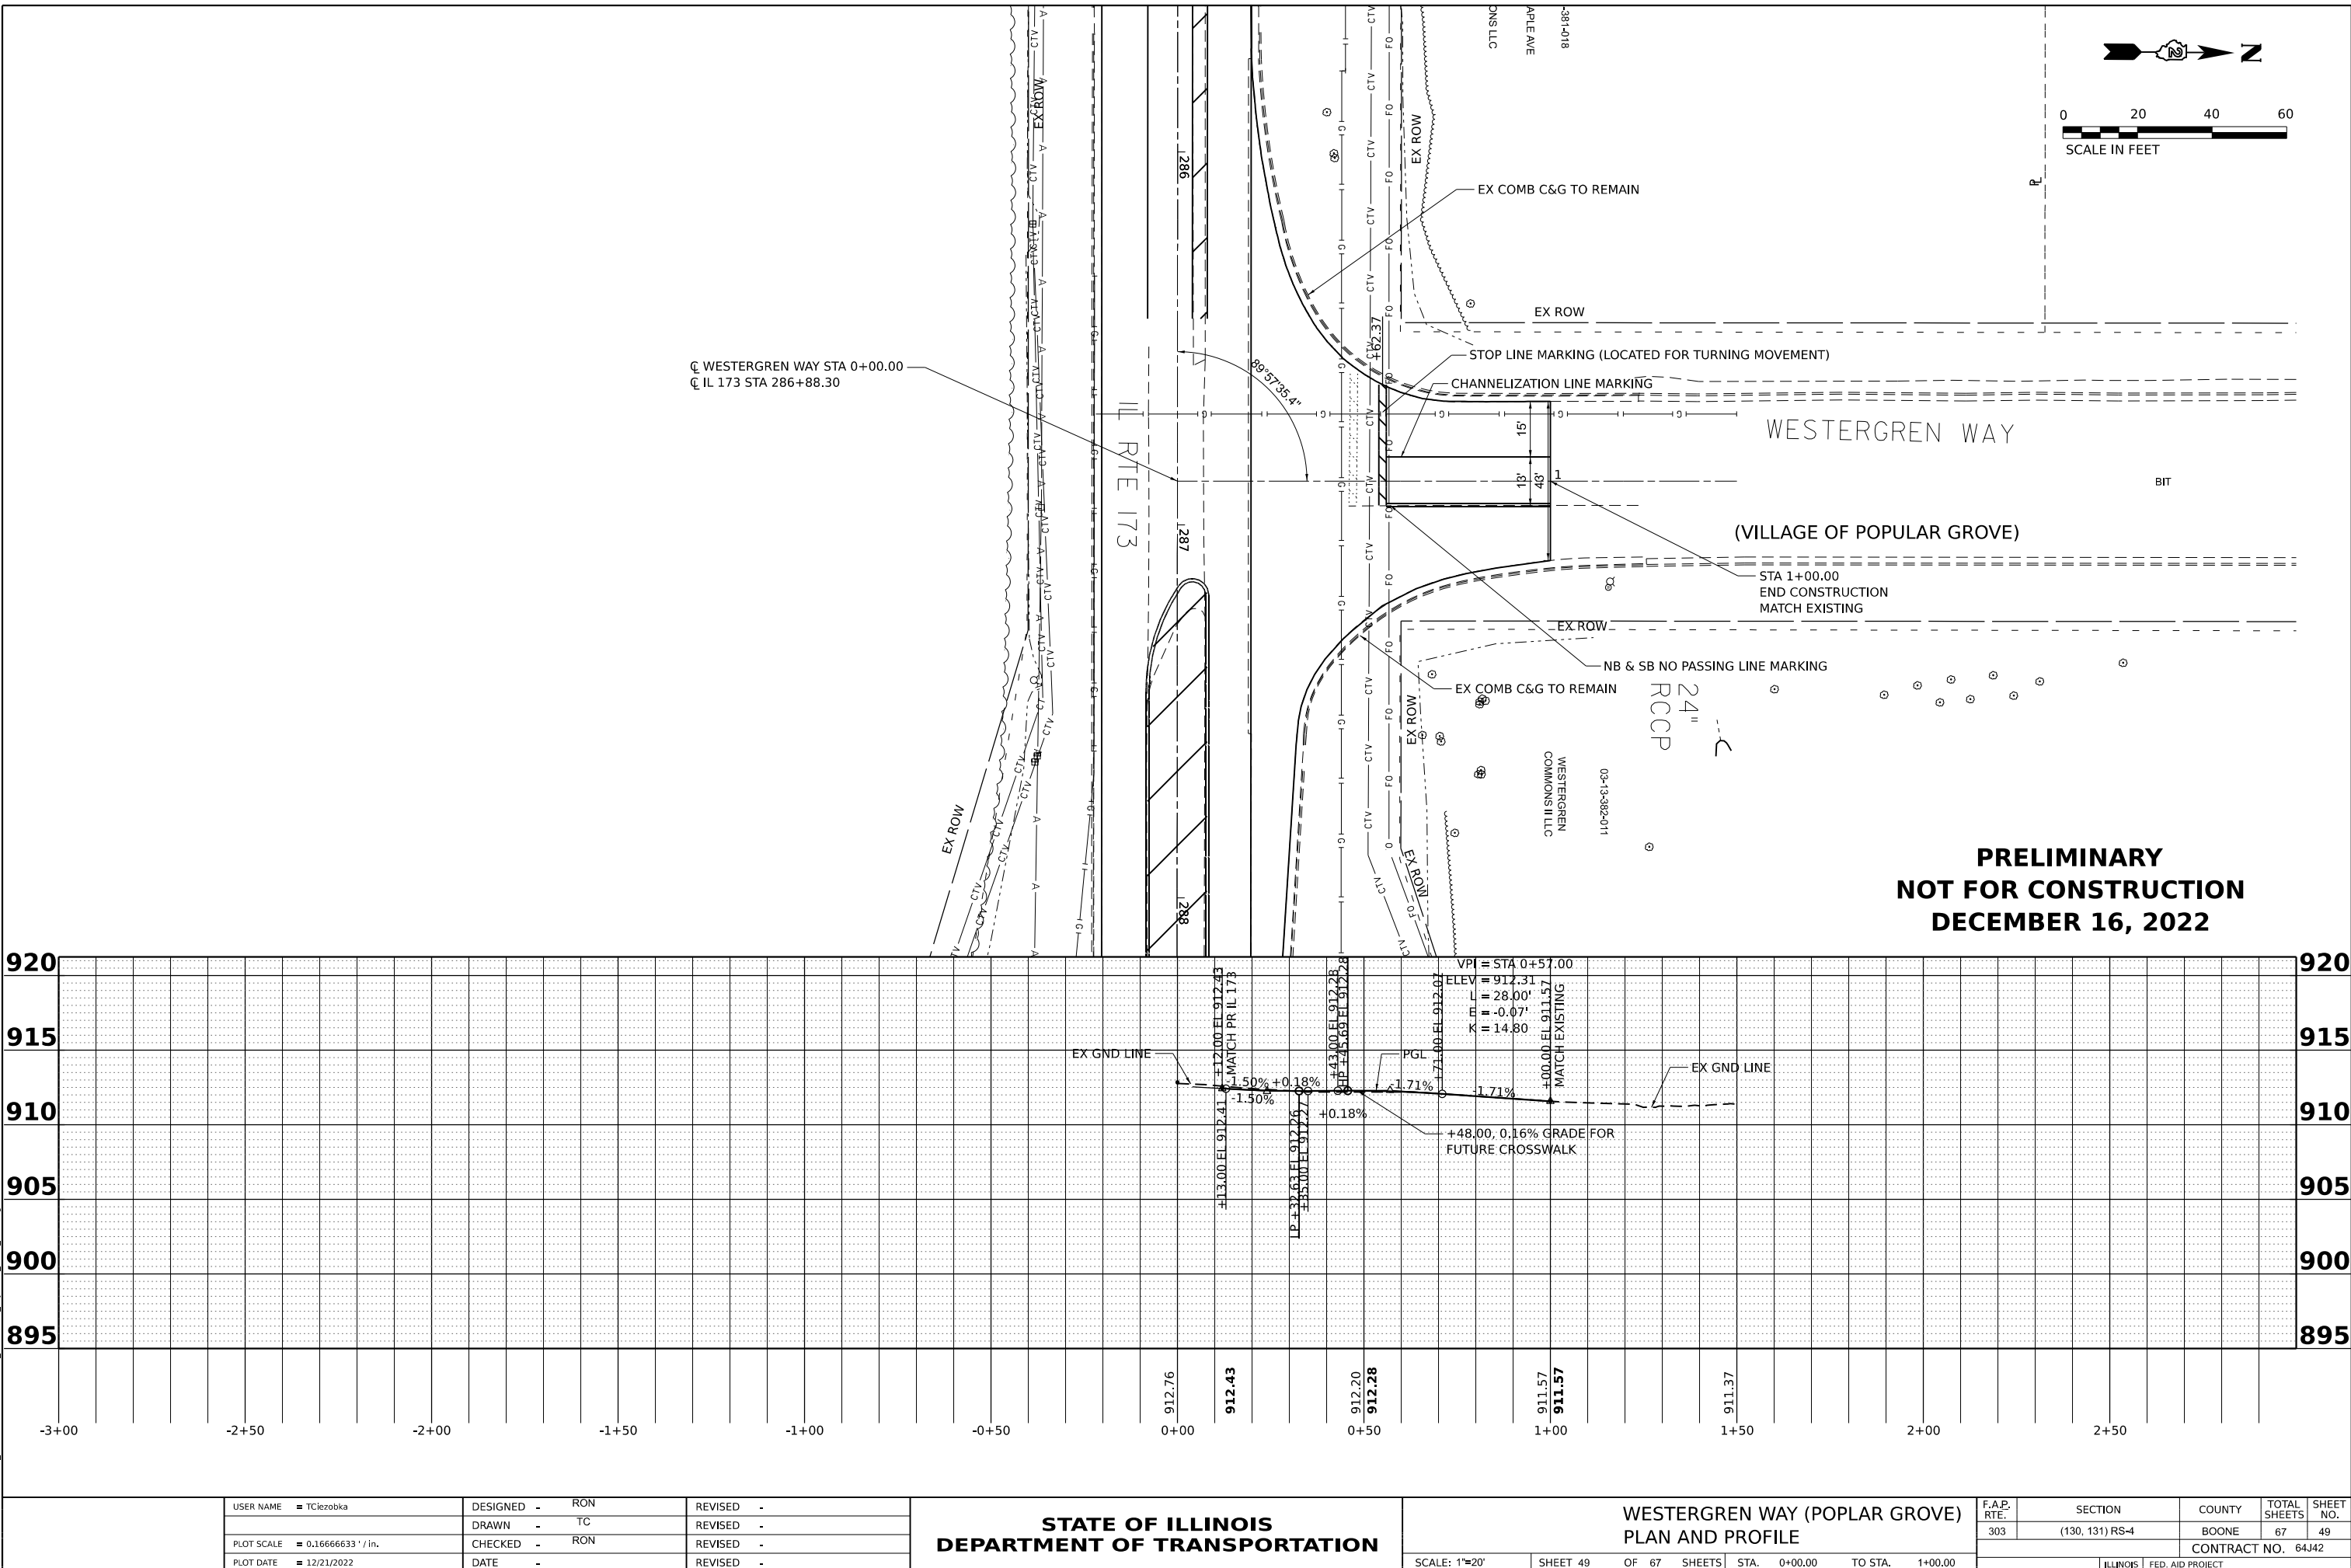


MODEL: E:\CIVIL\Westergren - Plan 101 (Sheet)
FILE NAME: C:\0020660_D01-IL 173\TransCAD_Sheets\02_6442-20_scale_Bural.dgn

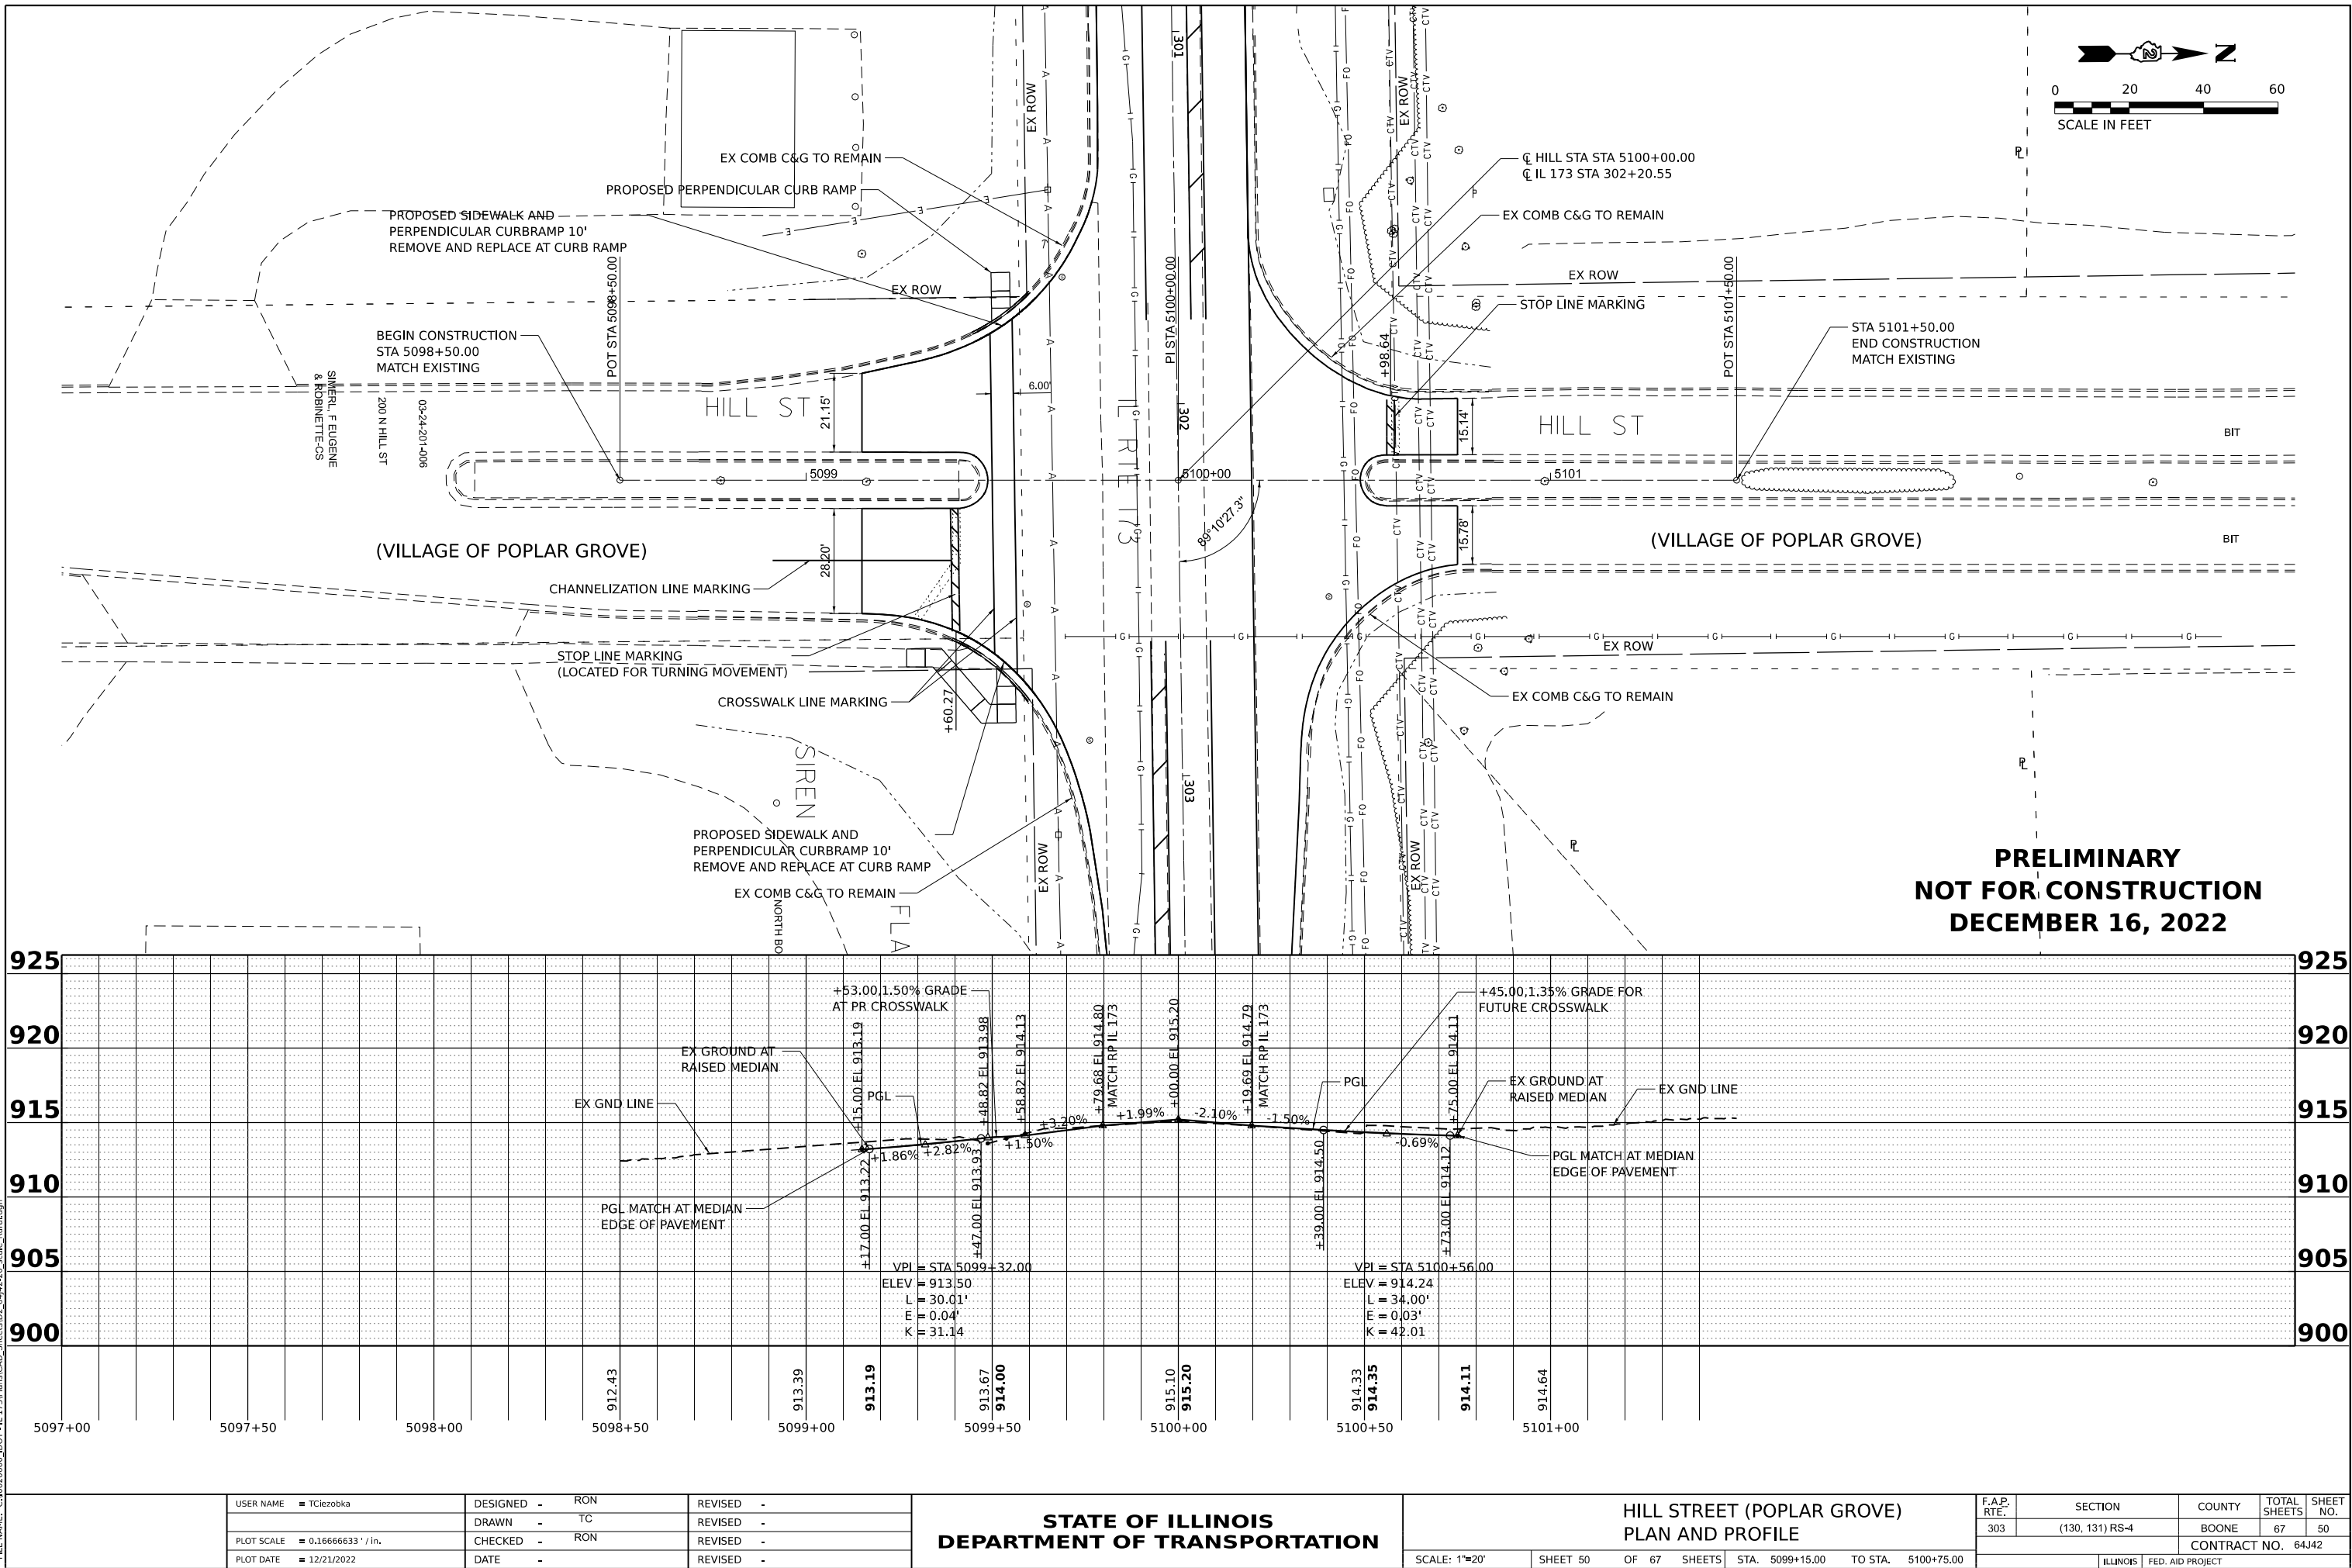

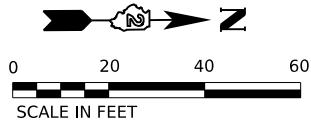

STATE OF ILLINOIS
DEPARTMENT OF TRANSPORTATION



HILL STREET (POPLAR GROVE)
PLAN AND PROFILE

F.A.P. RTE.	SECTION	COUNTY	TOTAL SHEETS	SHEET NO.
303	(130, 131) RS-4	BOONE	67	50
CONTRACT NO. 64J42				
ILLINOIS FED. AID PROJECT				

USER NAME = TCle2obka	DESIGNED - RON	REVISED -
PLOT SCALE = 0.16666633' / in.	DRAWN - TC	REVISED -
PLOT DATE = 12/21/2022	CHECKED - RON	REVISED -
	DATE -	REVISED -

SCALE: 1"=20' SHEET 50 OF 67 SHEETS STA. 5099+15.00 TO STA. 5100+75.00

MODEL: E:\CL\HillSt - Rtn_11 (Sheet)
FILE NAME: C:\020600\DOT - IL 173\Plans\CAD_Sheets\02_64J42-20_scale_Bural.dgn

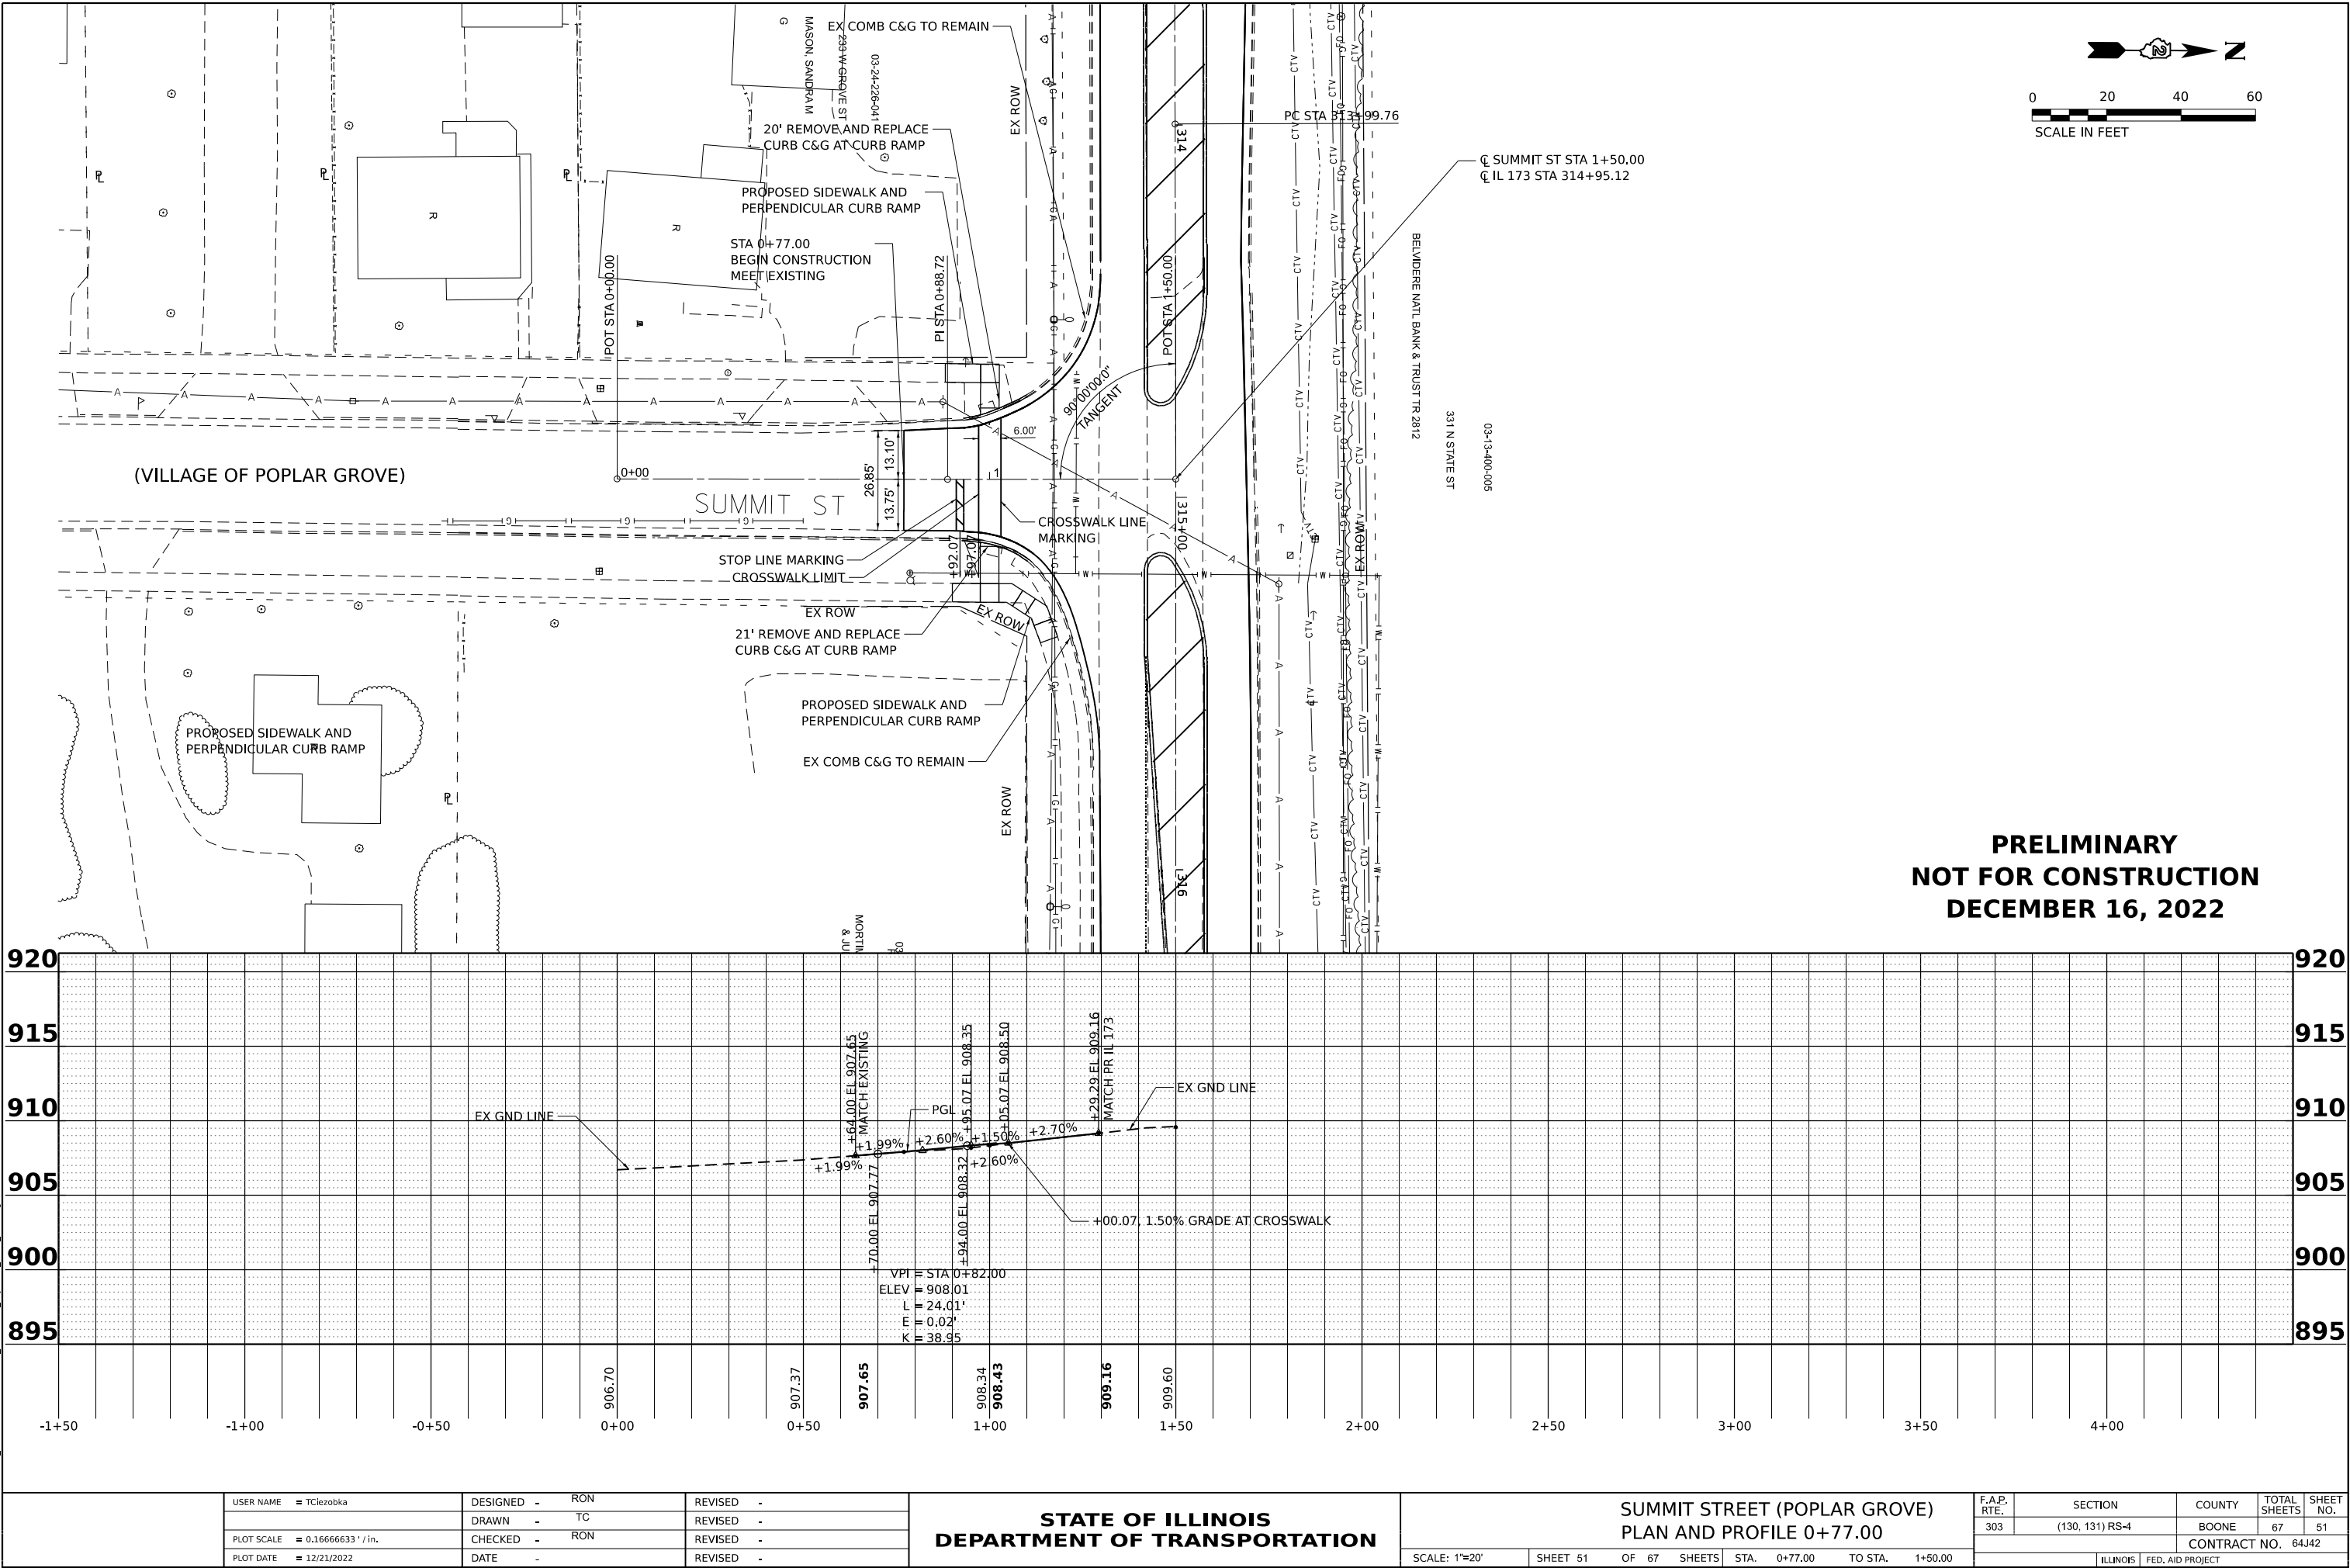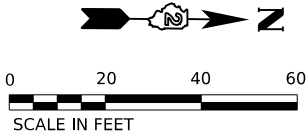

PRELIMINARY
NOT FOR CONSTRUCTION
DECEMBER 16, 2022

STATE OF ILLINOIS
DEPARTMENT OF TRANSPORTATION


SUMMIT STREET (POPLAR GROVE)
PLAN AND PROFILE 0+77.00



USER NAME = TClezboka	DESIGNED - RON	REVISED -
PLOT SCALE = 0.16666633" / in.	DRAWN - TC	REVISED -
PLOT DATE = 12/21/2022	CHECKED - RON	REVISED -
	DATE -	REVISED -

SCALE: 1"=20' SHEET 51 OF 67 SHEETS STA. 0+77.00 TO STA. 1+50.00


F.A.P. RTE.	SECTION	COUNTY	TOTAL SHEETS	SHEET NO.
303	(130, 131) RS-4	BOONE	67	51
CONTRACT NO. 64J42				
ILLINOIS FED. AID PROJECT				

MODEL: E:\CL\StuSt-Rtn-2 (Sheet)
FILE NAME: C:\020660\DOT-IL 173\Plans\CAD_Sheets\02_64J42-20_scale_Bural.dgn

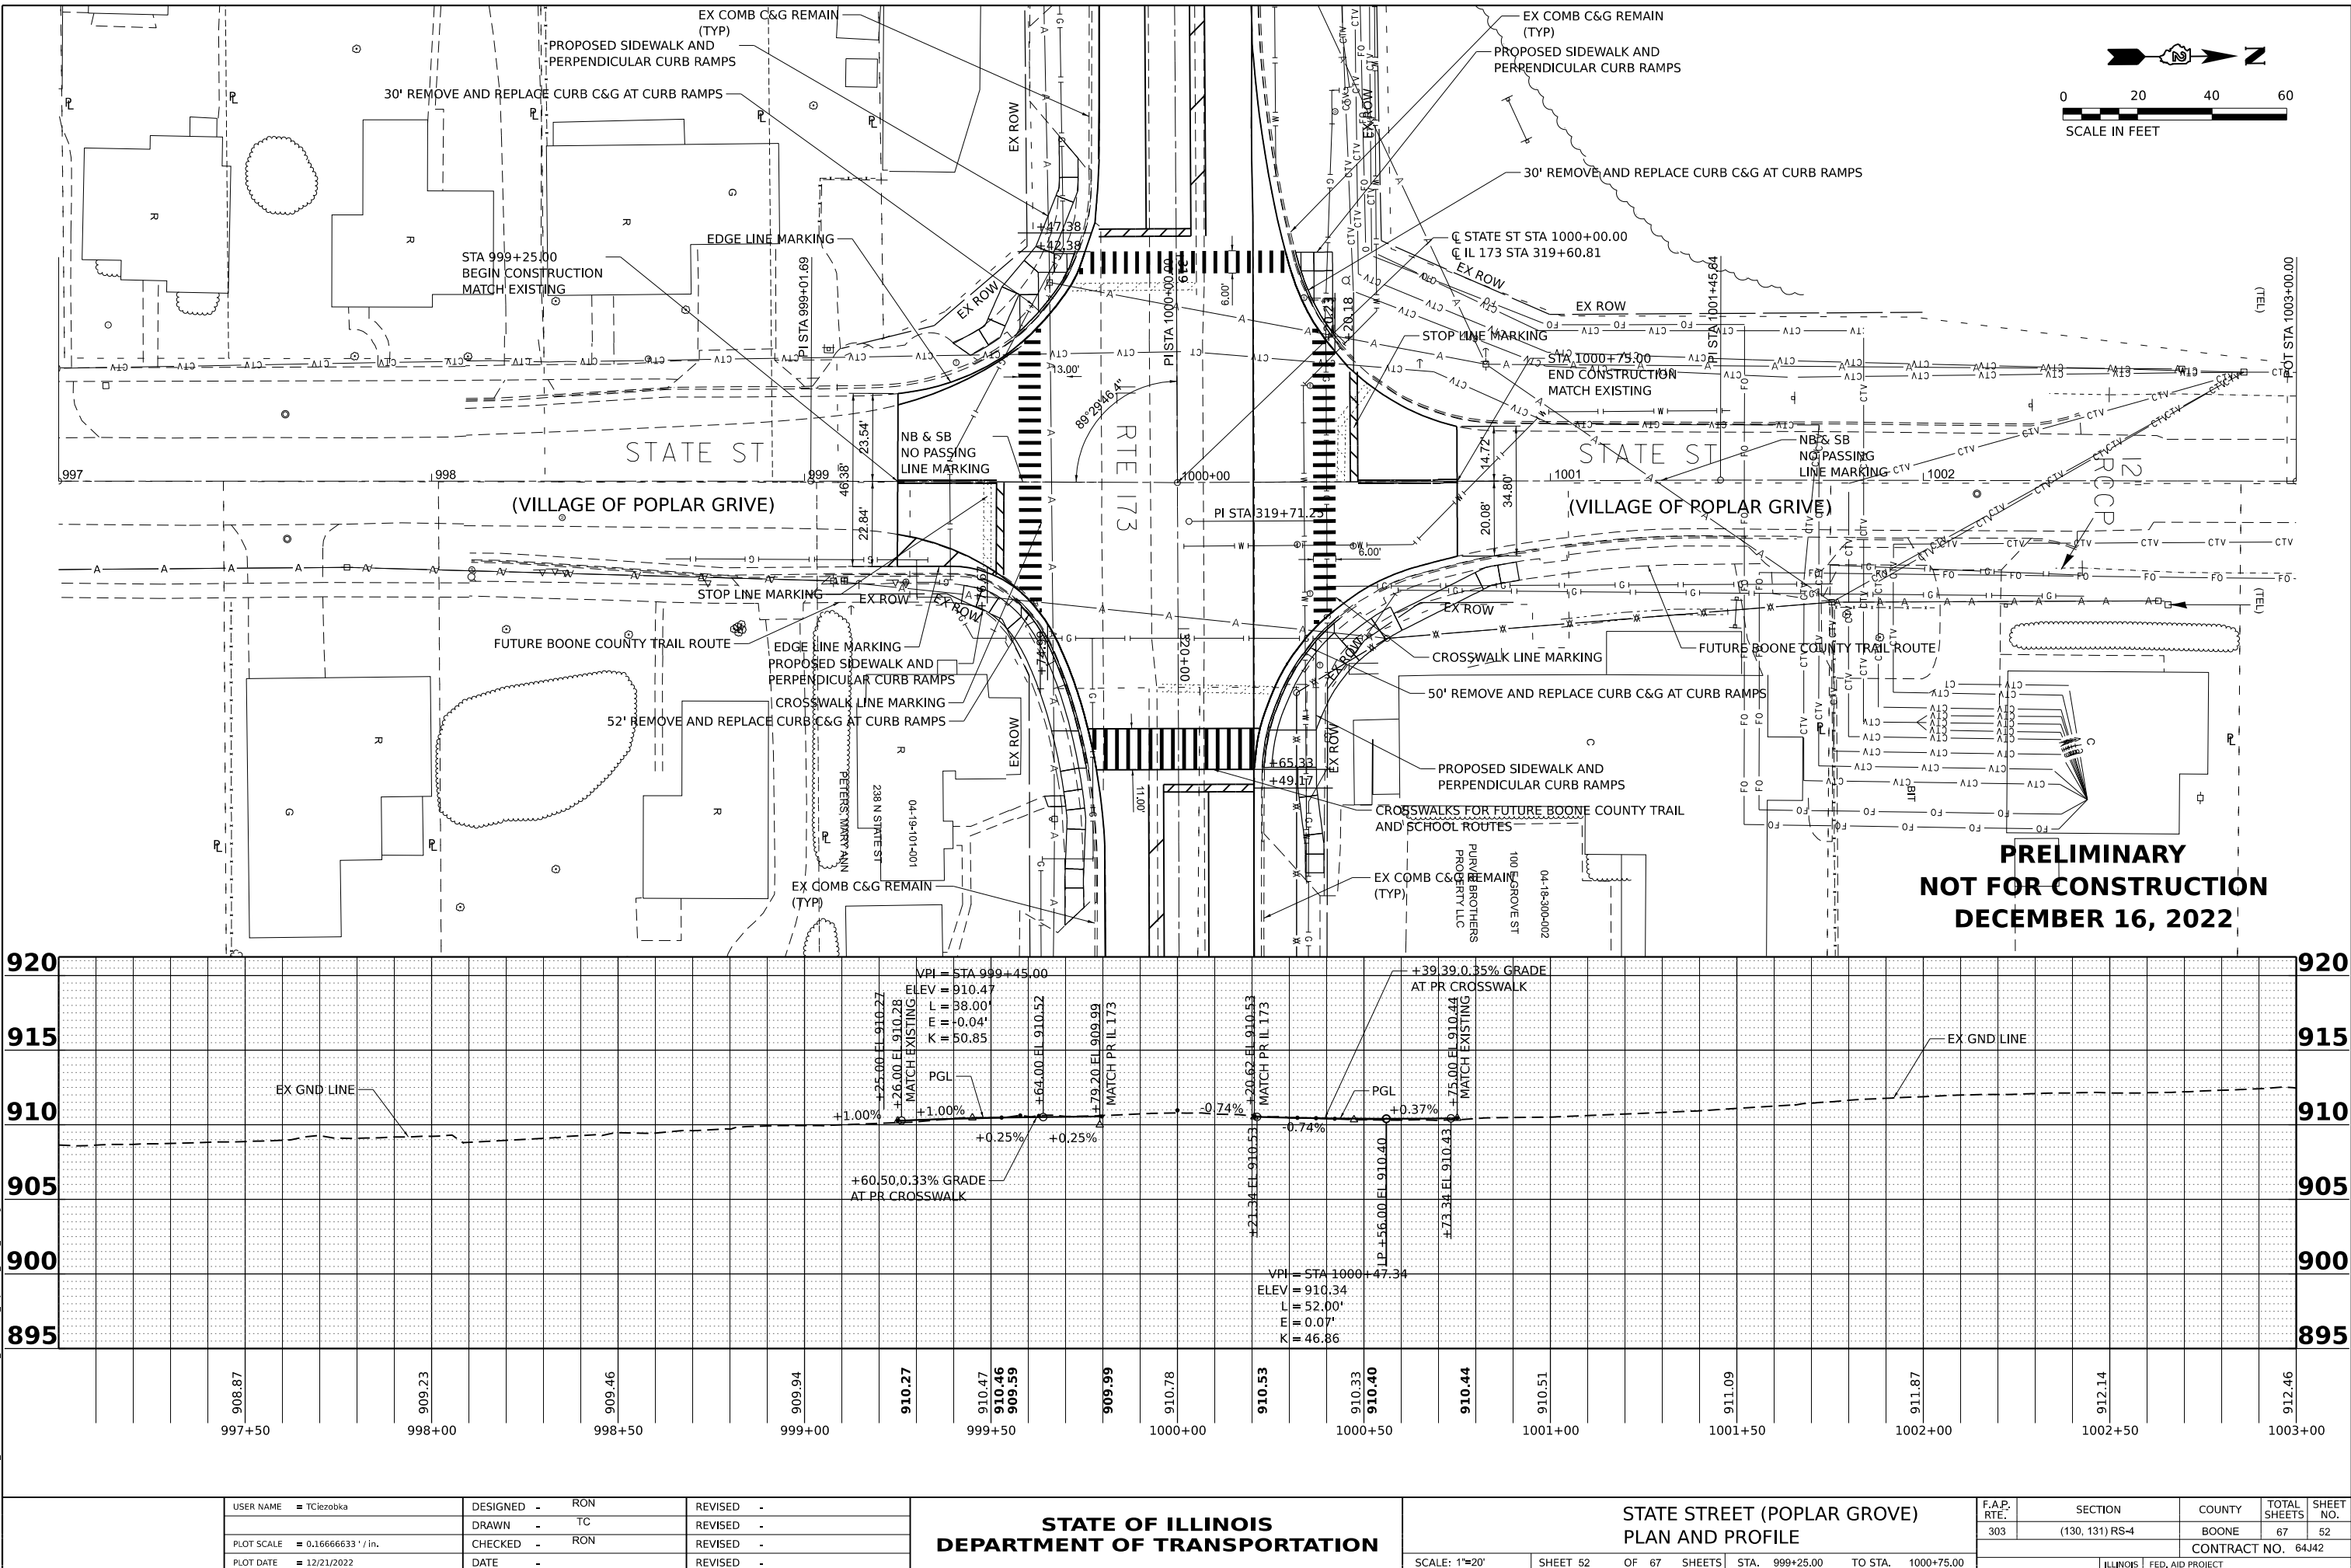

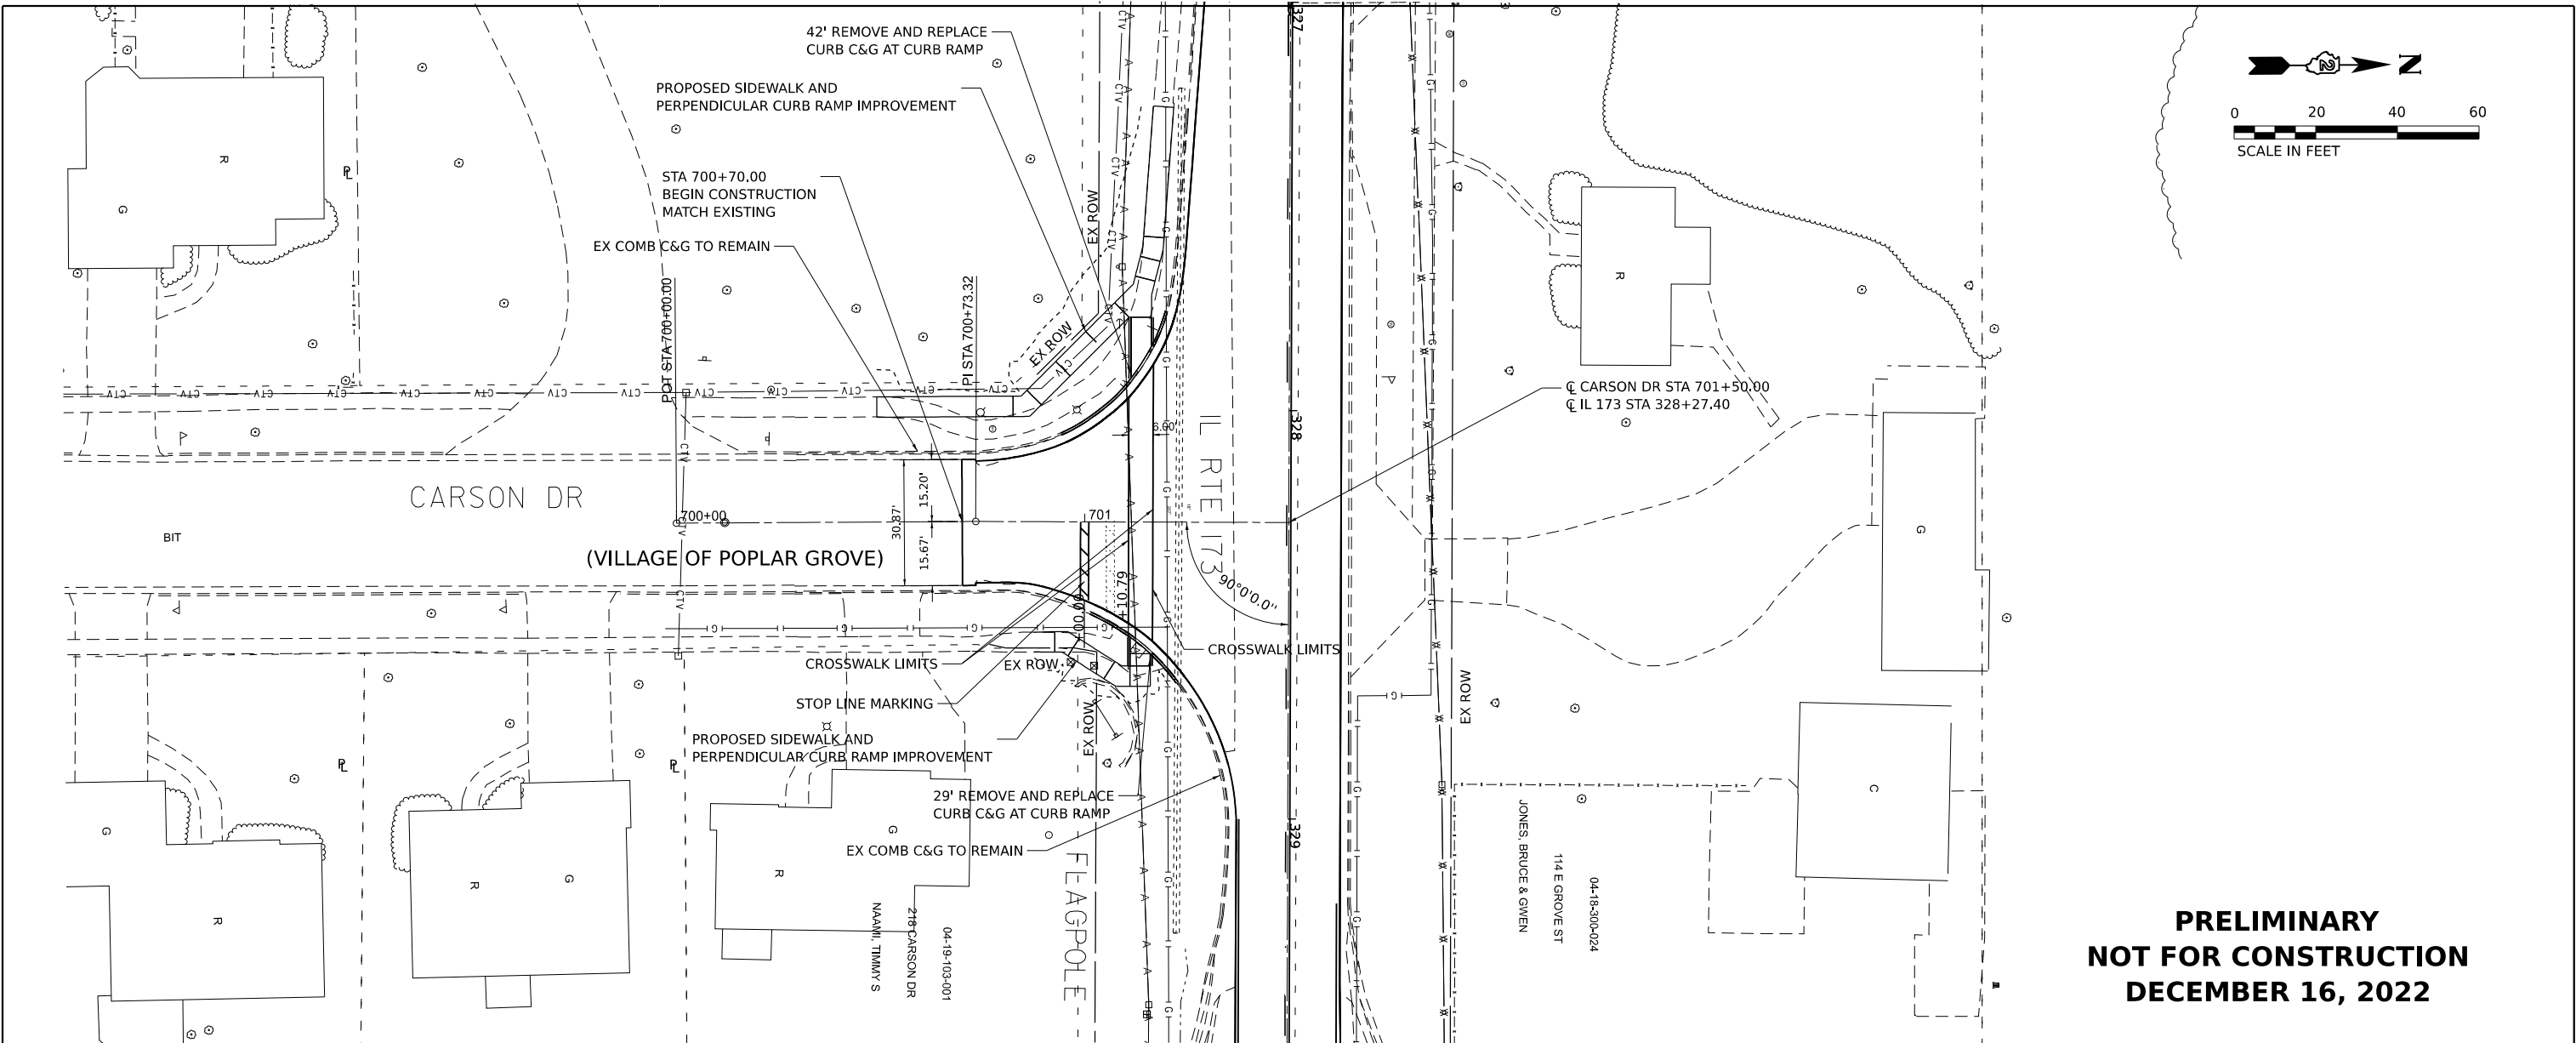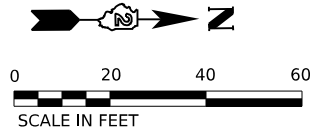

PRELIMINARY
NOT FOR CONSTRUCTION
DECEMBER 16, 2022

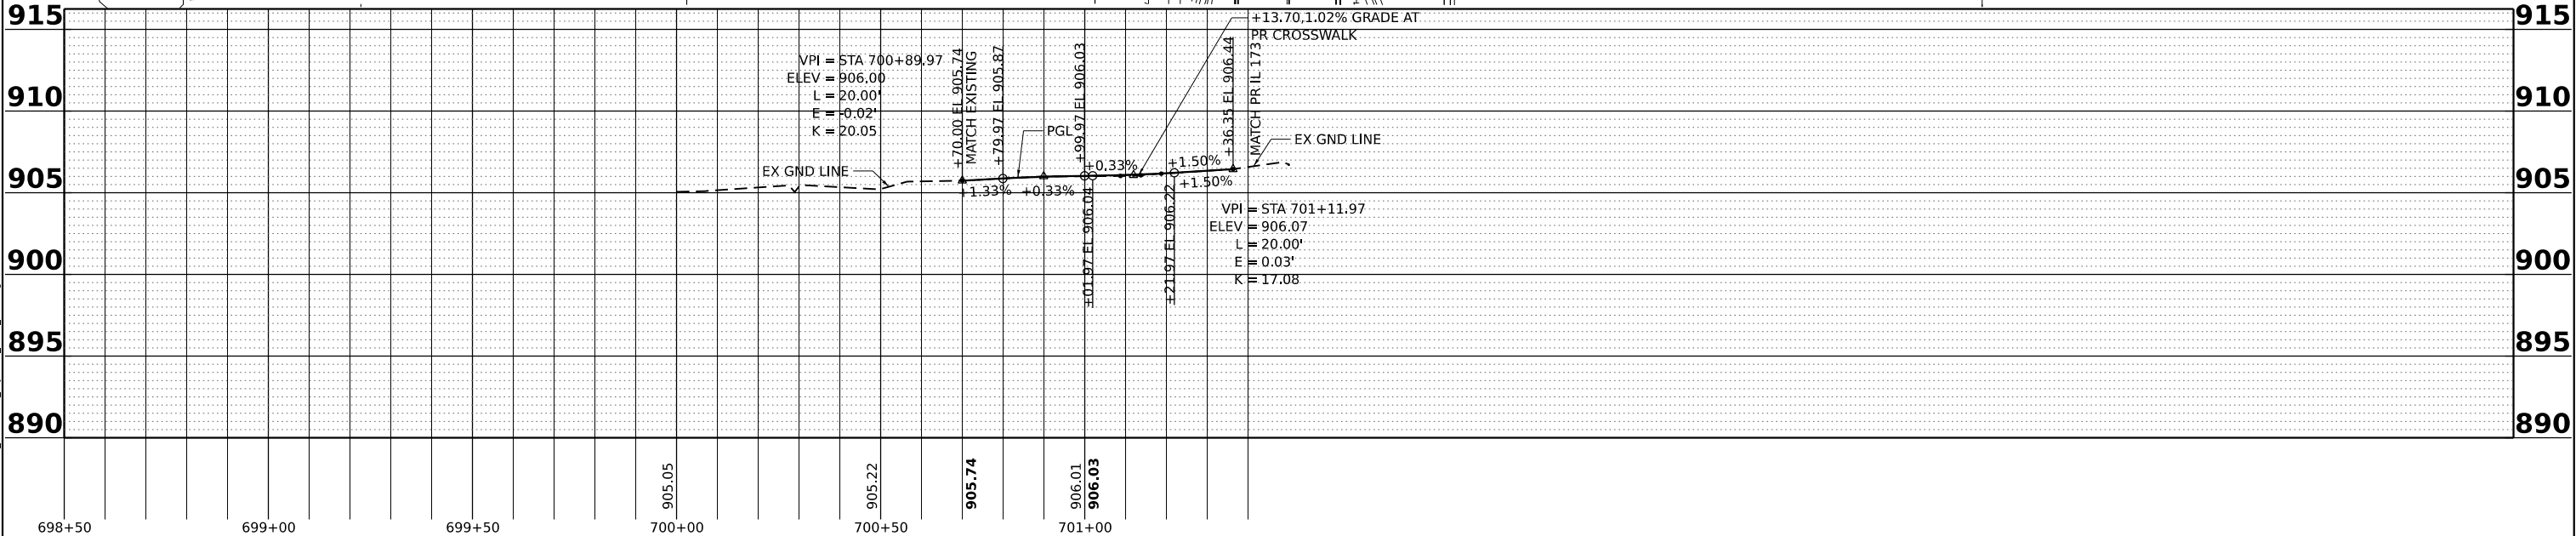

MODEL: E:\C\CarsonDr.dwg Plot 3 (Sheet)
FILE NAME: C:\020860_001_IL173Plans\CAD_Sheets\02_64J42-20_scale_Bural.dgn

USER NAME = TClezboka	DESIGNED - RON	REVISED -
	DRAWN - TC	REVISED -
PLOT SCALE = 0.16666633''/in.	CHECKED - RON	REVISED -
PLOT DATE = 12/21/2022	DATE -	REVISED -

STATE OF ILLINOIS
DEPARTMENT OF TRANSPORTATION

CARSON DR (POPLAR GROVE)
PLAN AND PROFILE

SCALE: 1"=20' SHEET 53 OF 67 SHEETS STA. 700+70.00 TO STA. 701+50.00

F.A.P. RTE.	SECTION	COUNTY	TOTAL SHEETS	SHEET NO.
303	(130, 131) RS-4	BOONE	67	53
CONTRACT NO. 64J42				
ILLINOIS FED. AID PROJECT				