



MODEL: E:\CL\Beaverton\plan 5 (Sheet)
FILE NAME: C:\020660\DOT-IL173\Plans\CAD_Sheets\02_64J42-20_scale_Bural.dgn

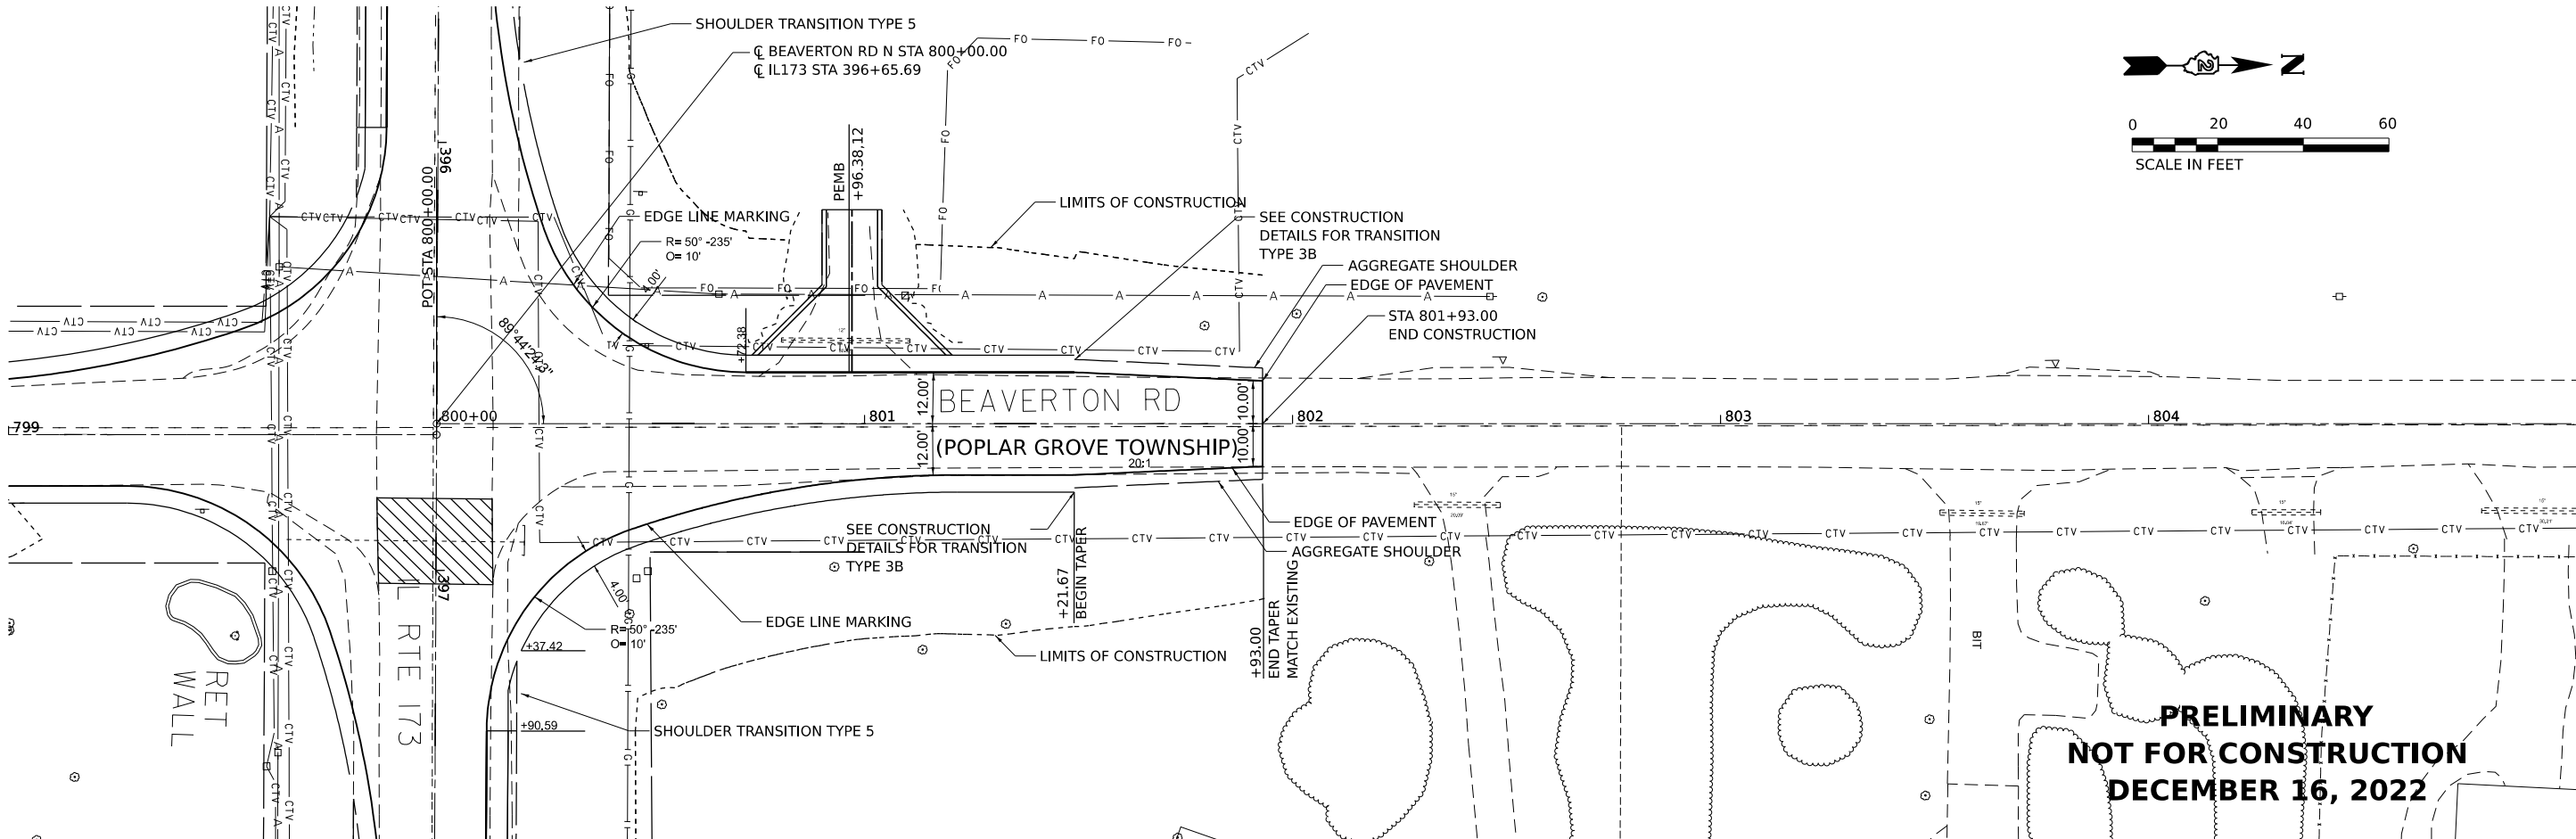

**PRELIMINARY
NOT FOR CONSTRUCTION
DECEMBER 16, 2022**

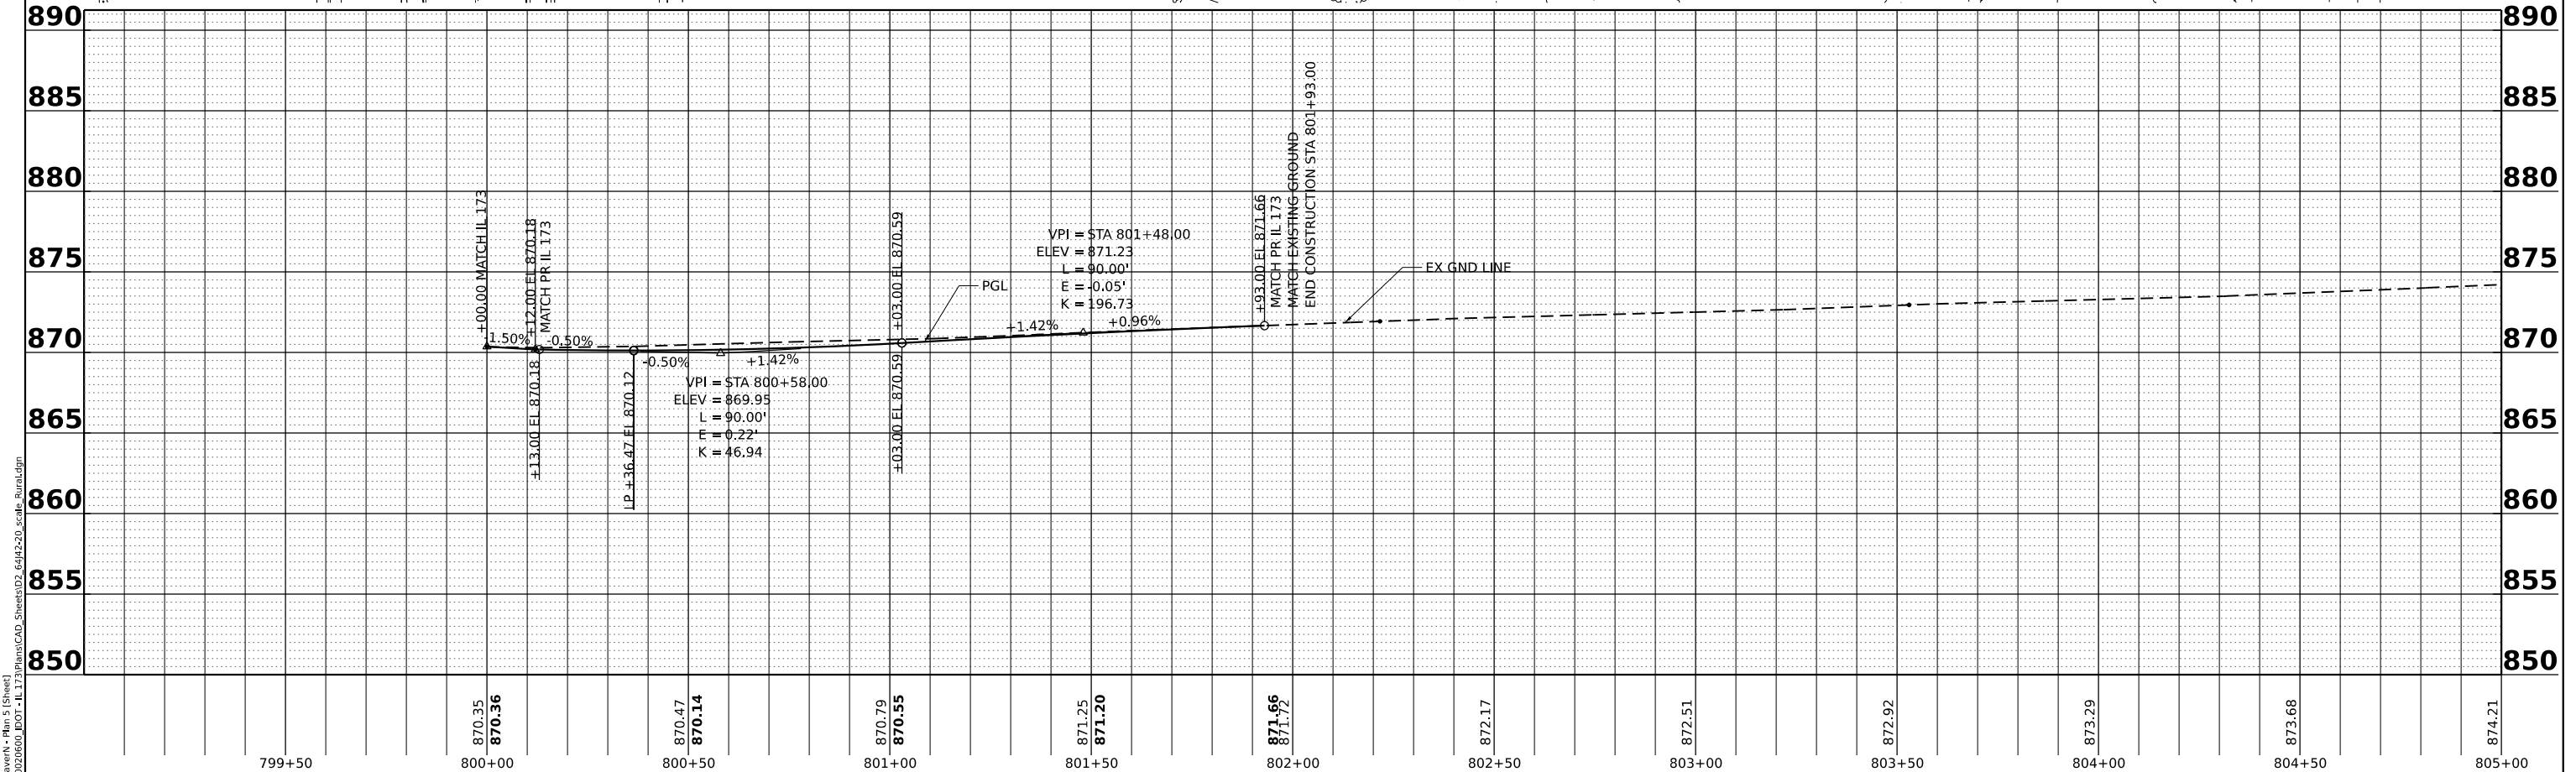



USER NAME = TClezboka	DESIGNED - RON	REVISED -
PLOT SCALE = 0.16666633" / in.	DRAWN - TC	REVISED -
PLOT DATE = 12/21/2022	CHECKED - RON	REVISED -
	DATE -	REVISED -

**STATE OF ILLINOIS
DEPARTMENT OF TRANSPORTATION**

**BEAVERTON ROAD
PLAN AND PROFILE**


SCALE: 1"=20' SHEET 54 OF 67 SHEETS STA. 800+00.00 TO STA. 803+93.00

F.A.P. RTE.	SECTION	COUNTY	TOTAL SHEETS	SHEET NO.
303	(130, 131) R5-4	BOONE	67	55
CONTRACT NO. 64J42				
ILLINOIS FED. AID PROJECT				

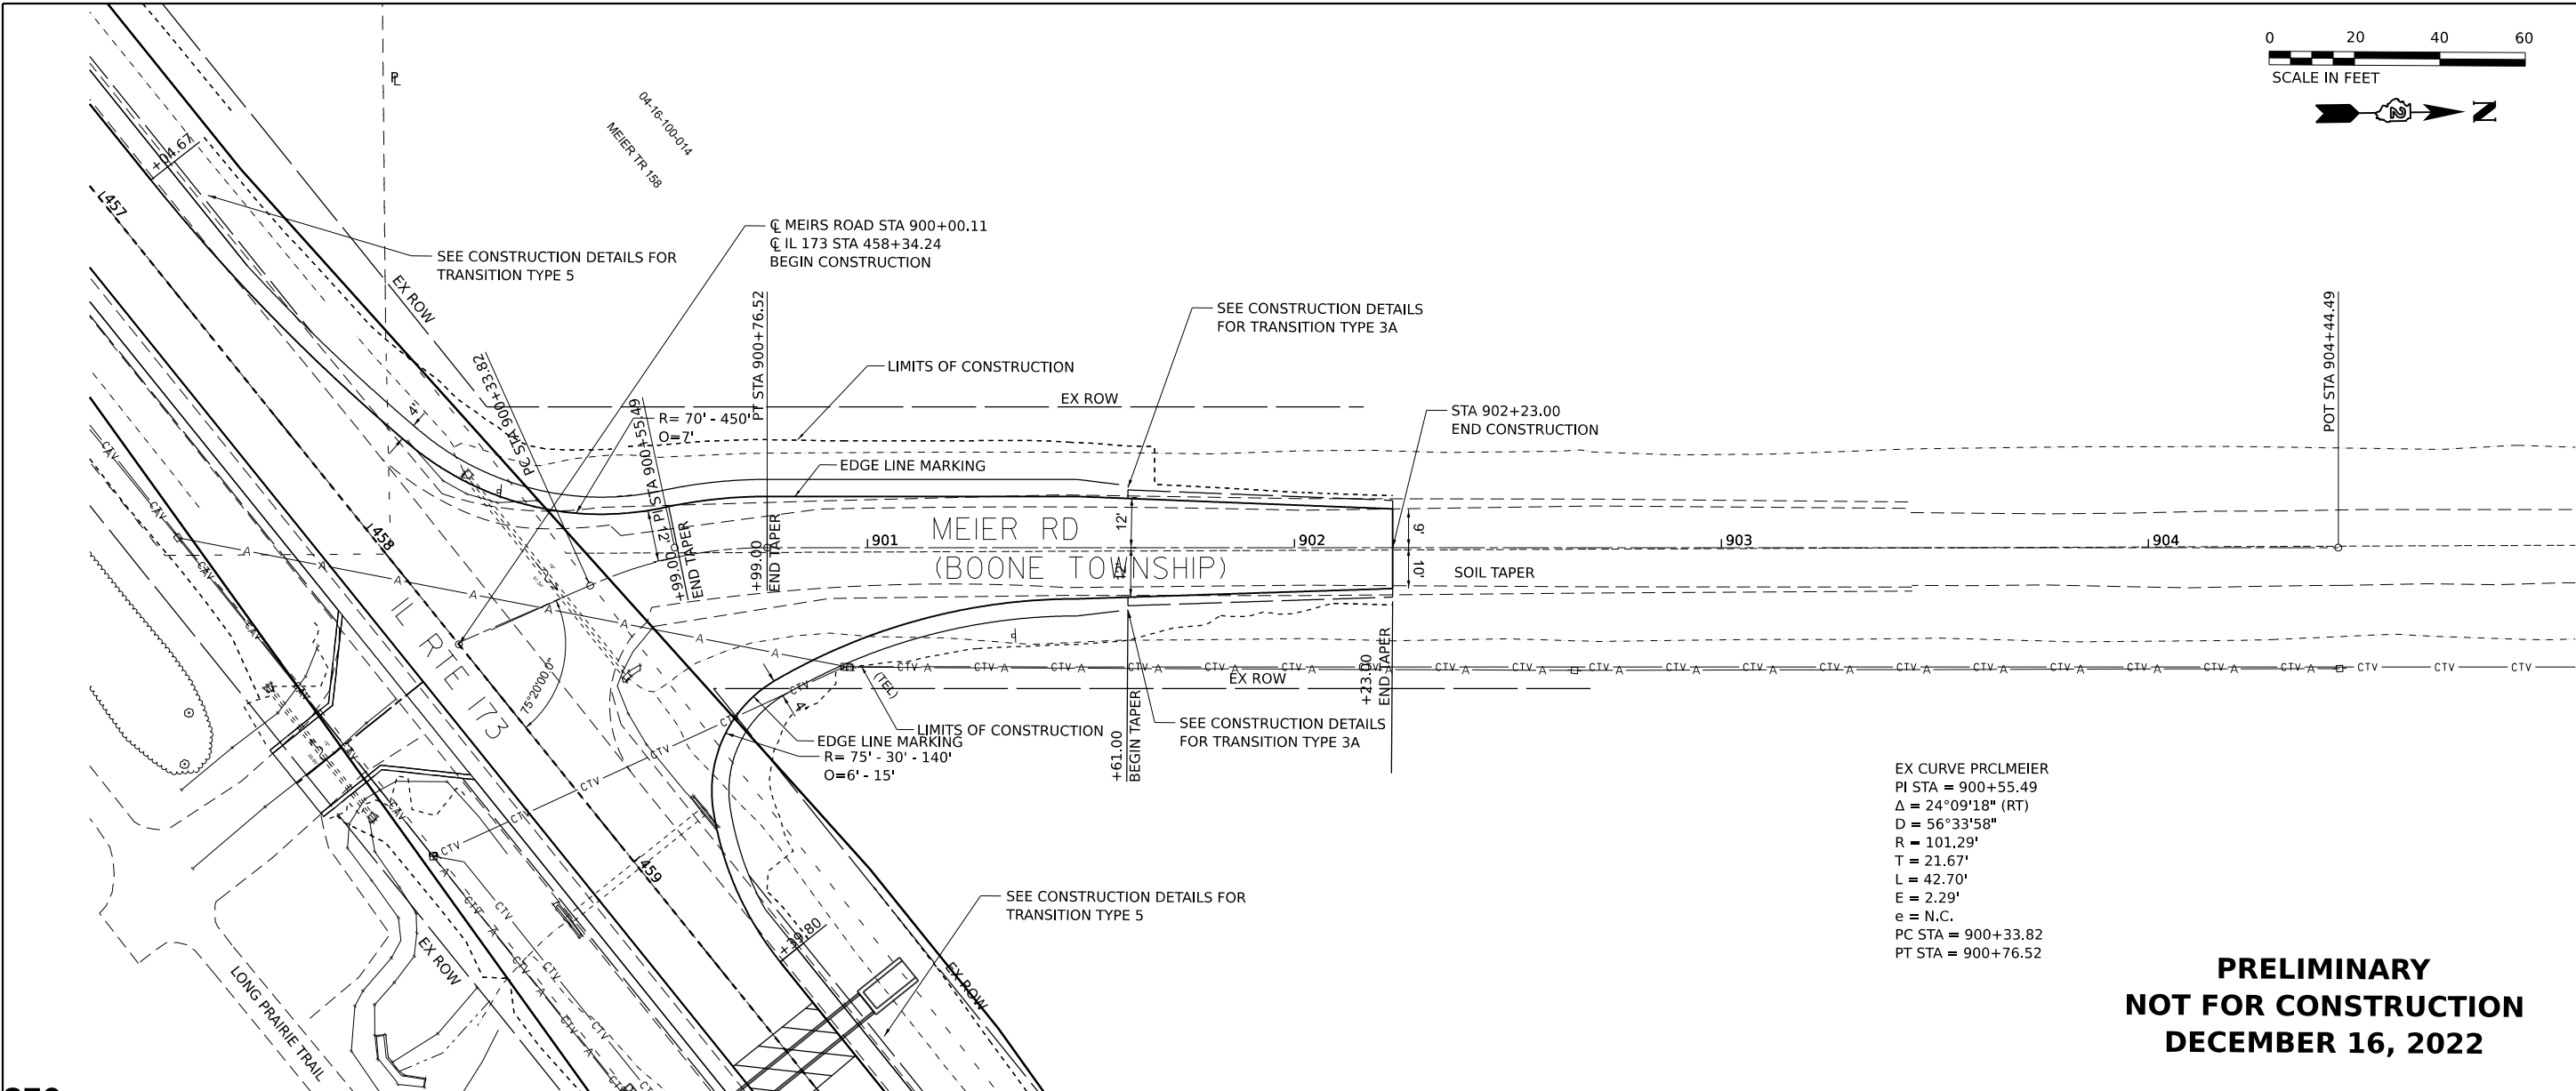 

EX CURVE PRLMEIER
PI STA = 900+55.49
Δ = 24°09'18" (RT)
D = 56°33'58"
R = 101.29'
T = 21.67'
L = 42.70'
E = 2.29'
e = N.C.
PC STA = 900+33.82
PT STA = 900+76.52

PRELIMINARY
NOT FOR CONSTRUCTION
DECEMBER 16, 2022

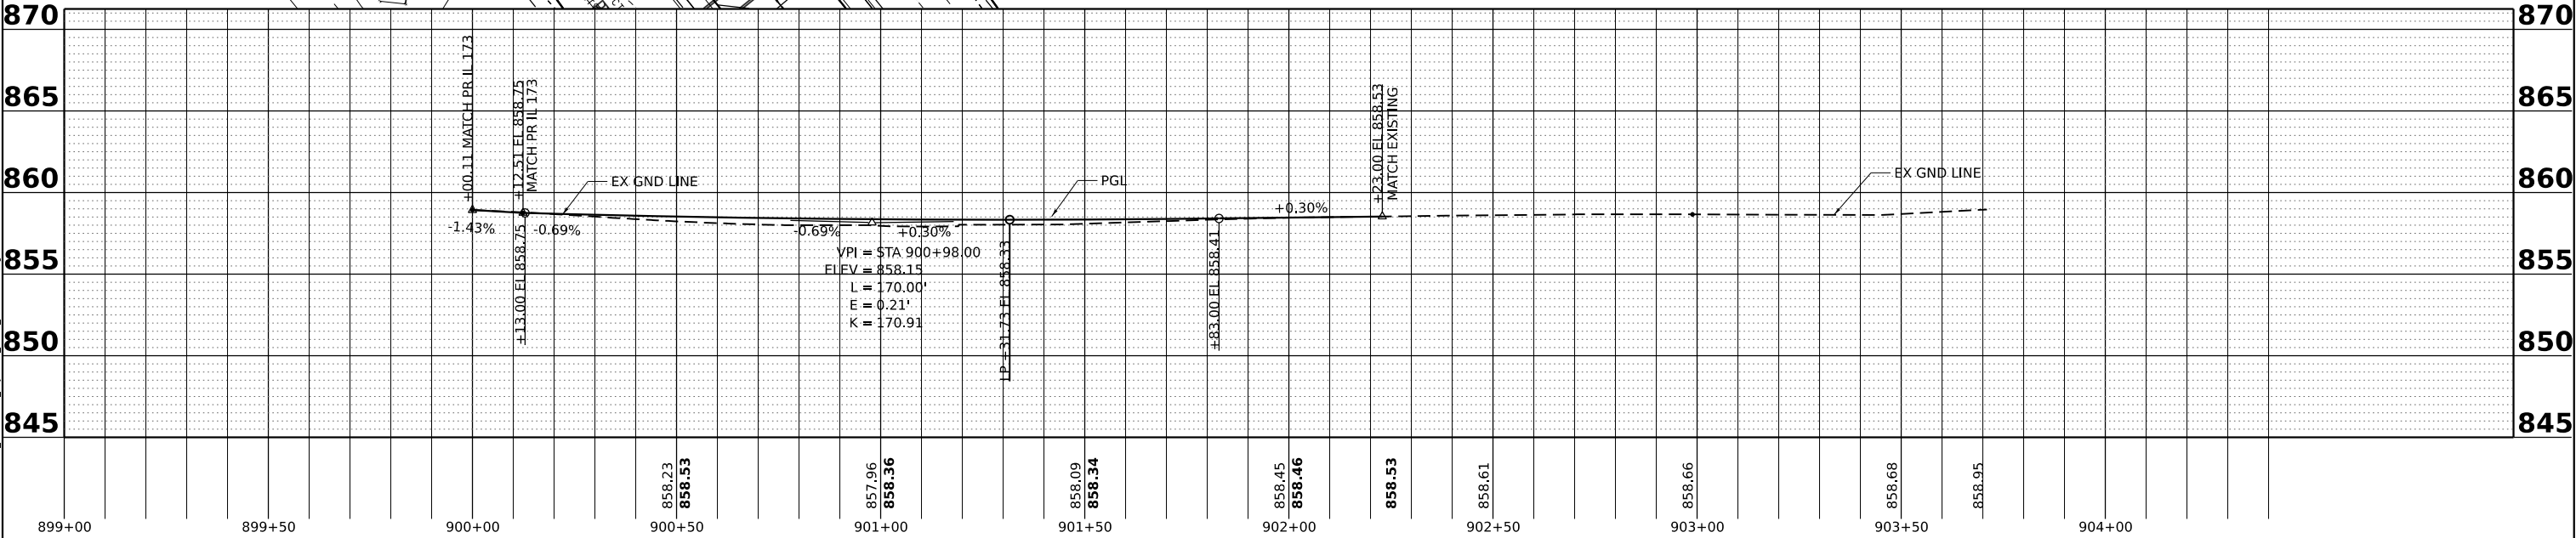

MODEL: E:\C:\Meier - Plan 1 (Sheet)
FILE NAME: C:\0020660\DOT-IL-173\Plans\CAD_Sheets\02_64J42-20_scale_sidesheets.dgn


USER NAME	= TClezboka	DESIGNED -	RON	REVISED -	
DRAWN -	TC	REVIS		REVISED -	
PLOT SCALE	= 0.16666633''/in.	CHECKED -	RON	REVISED -	
PLOT DATE	= 12/21/2022	DATE -		REVISED -	

STATE OF ILLINOIS
DEPARTMENT OF TRANSPORTATION

MEIER ROAD
PLAN AND PROFILE

SCALE: 1"=20" SHEET 56 OF 67 SHEETS STA. STA 900+00.11 TO STA. STA 902+23.00

F.A.P. RTE.	SECTION	COUNTY	TOTAL SHEETS	SHEET NO.
303	(130, 131) RS-4	BOONE	67	56
CONTRACT NO. 64J42				
ILLINOIS FED. AID PROJECT				

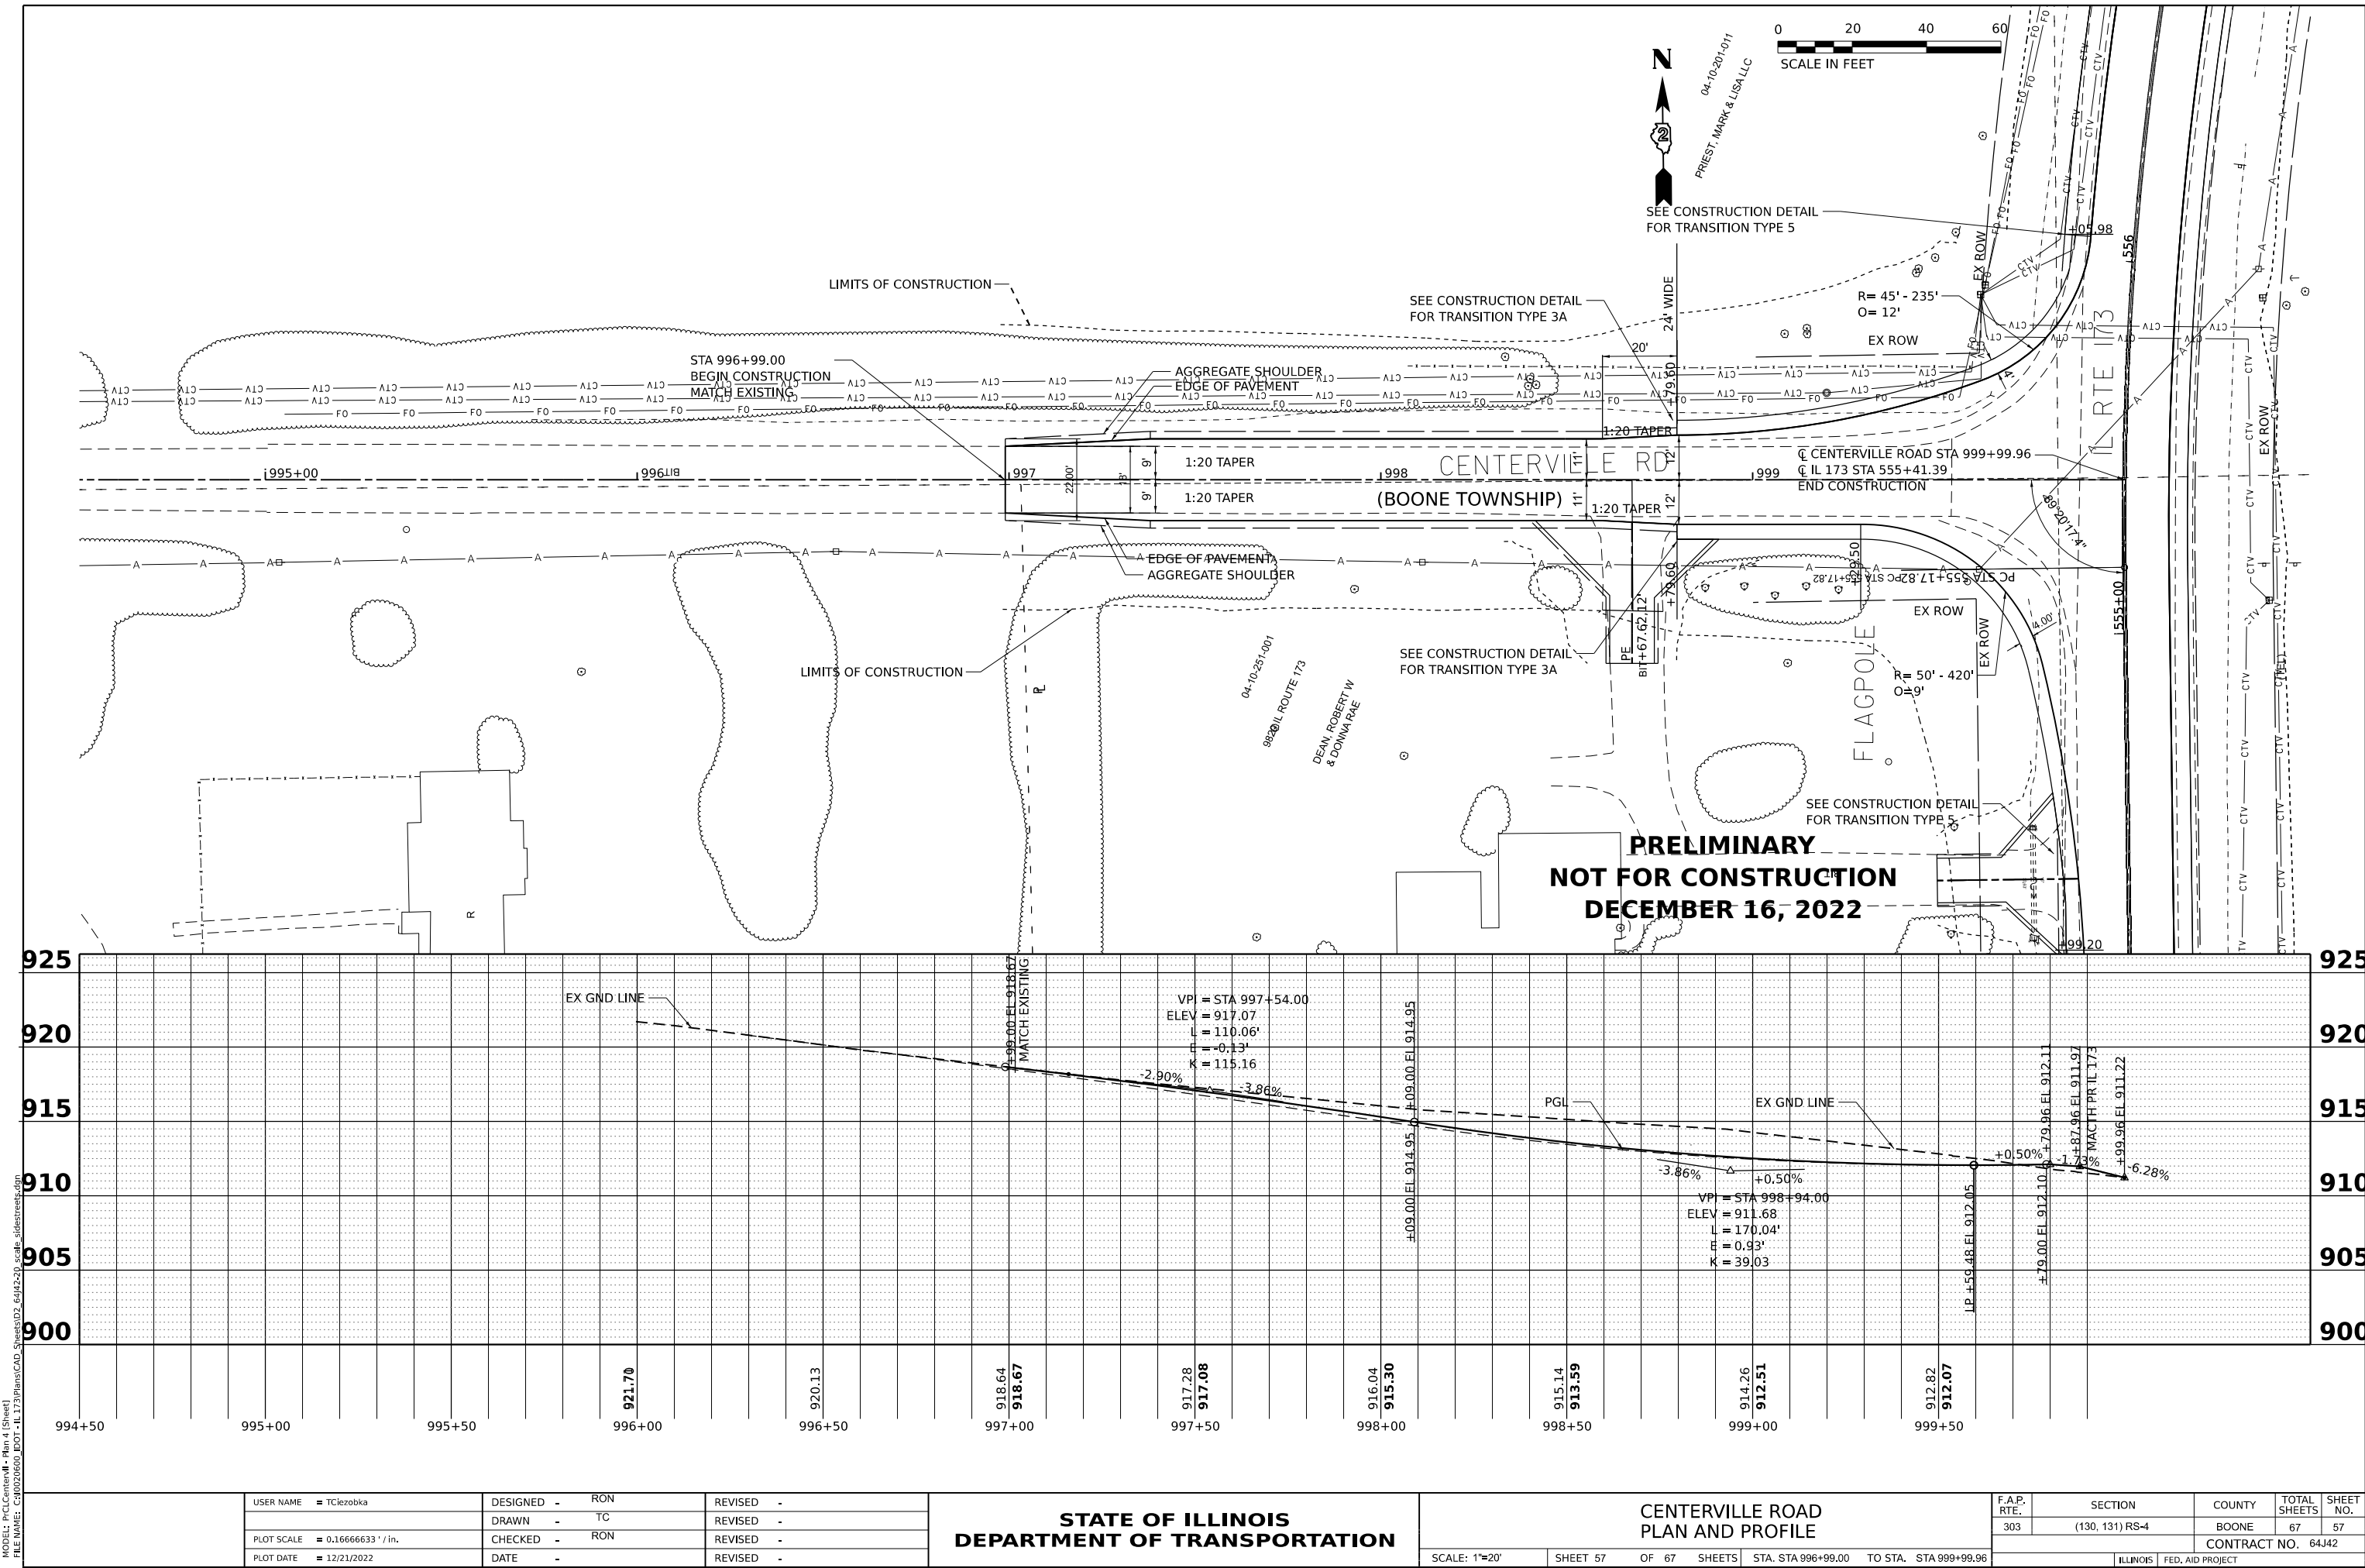

MODEL: P:\C\Center IL - plan 1 (Sheet)
FILE NAME: C:\020660_001 - IL 173\Plans\CAD_Sheets\02_64J42-20_scale_sidestreets.dgn

USER NAME	= TClezboka	DESIGNED -	RON	REVISED -	
DRAWN -	TC	REVISED -			
PLOT SCALE	= 0.16666633''/in.	CHECKED -	RON	REVISED -	
PLOT DATE	= 12/21/2022	DATE -		REVISED -	

STATE OF ILLINOIS
DEPARTMENT OF TRANSPORTATION

CENTERVILLE ROAD
PLAN AND PROFILE

SCALE: 1"=20' SHEET 57 OF 67 SHEETS STA. STA 996+99.00 TO STA. STA 999+99.96

F.A.P. RTE.	SECTION	COUNTY	TOTAL SHEETS	SHEET NO.
303	(130, 131) RS-4	BOONE	67	57
CONTRACT NO. 64J42				
ILLINOIS FED. AID PROJECT				