

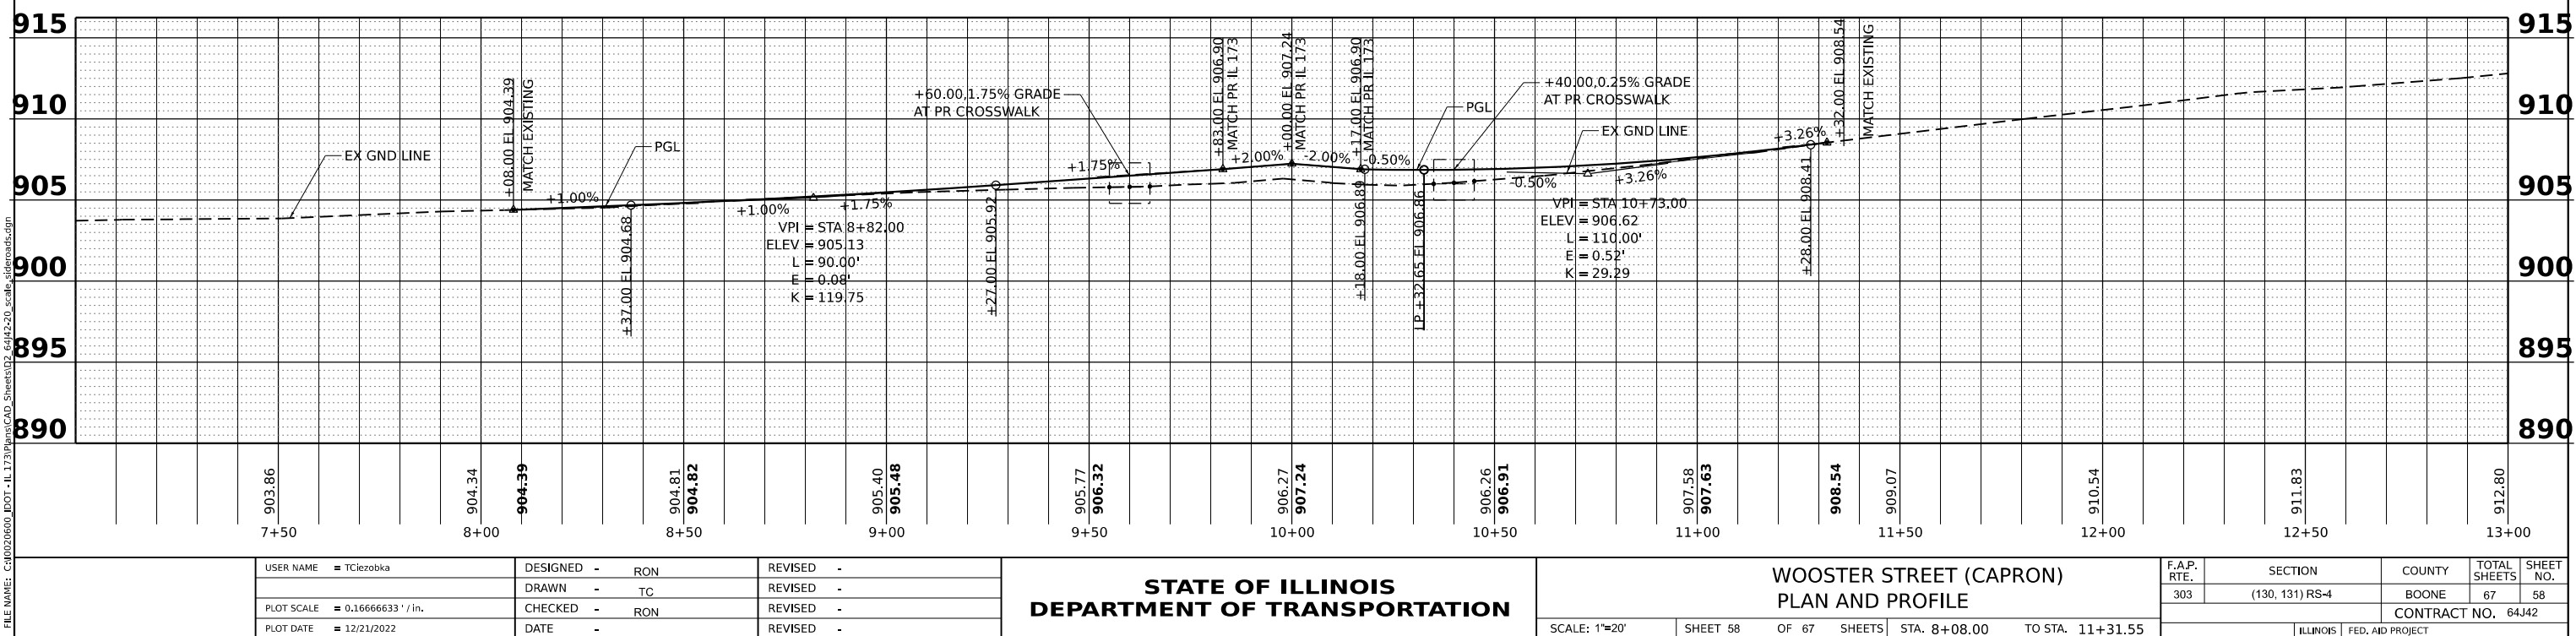


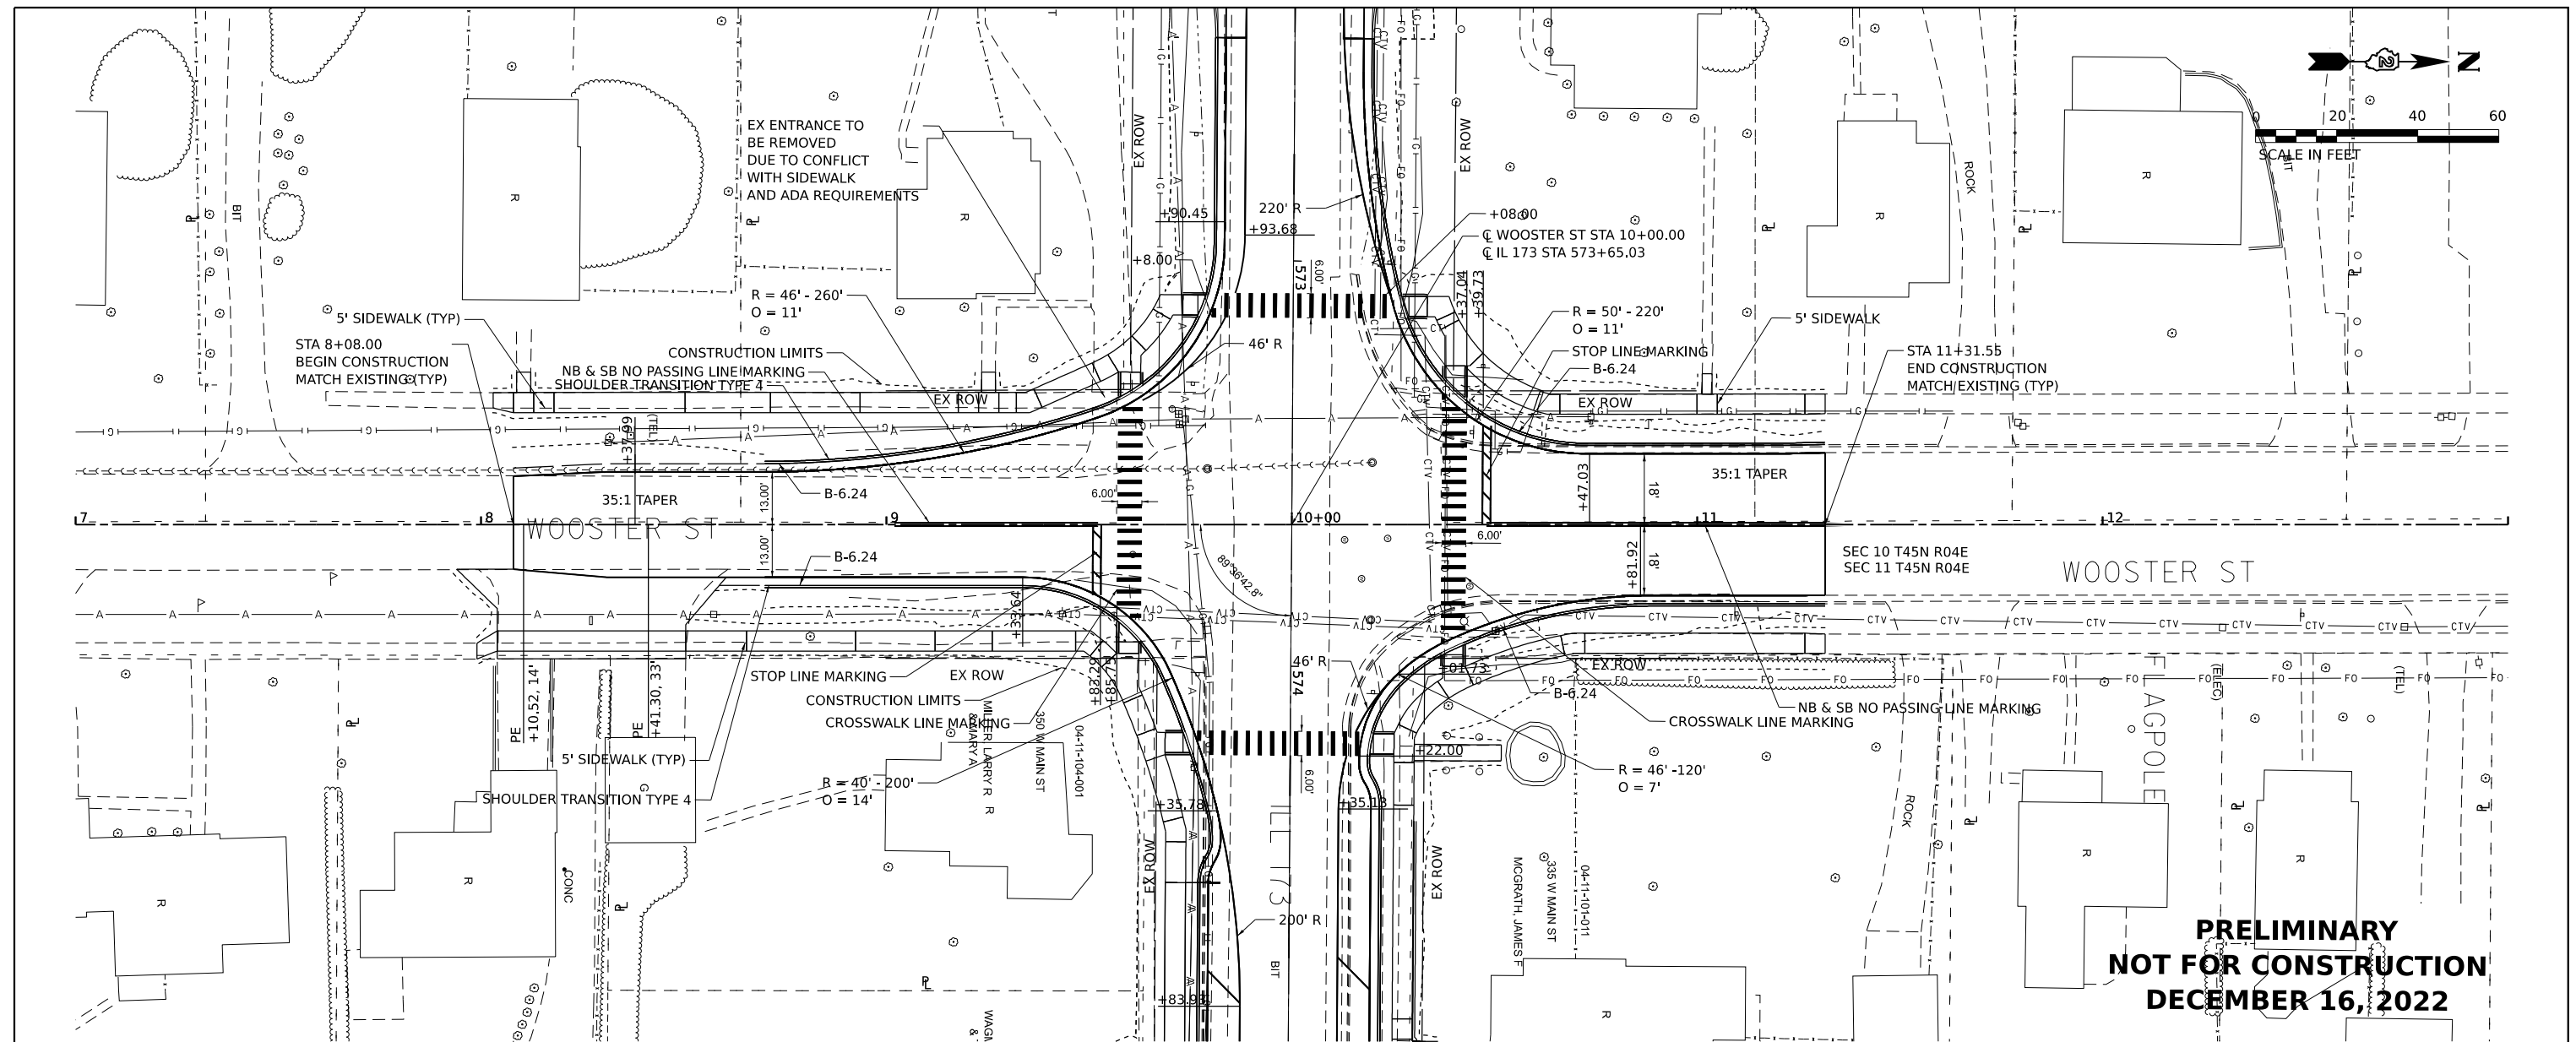

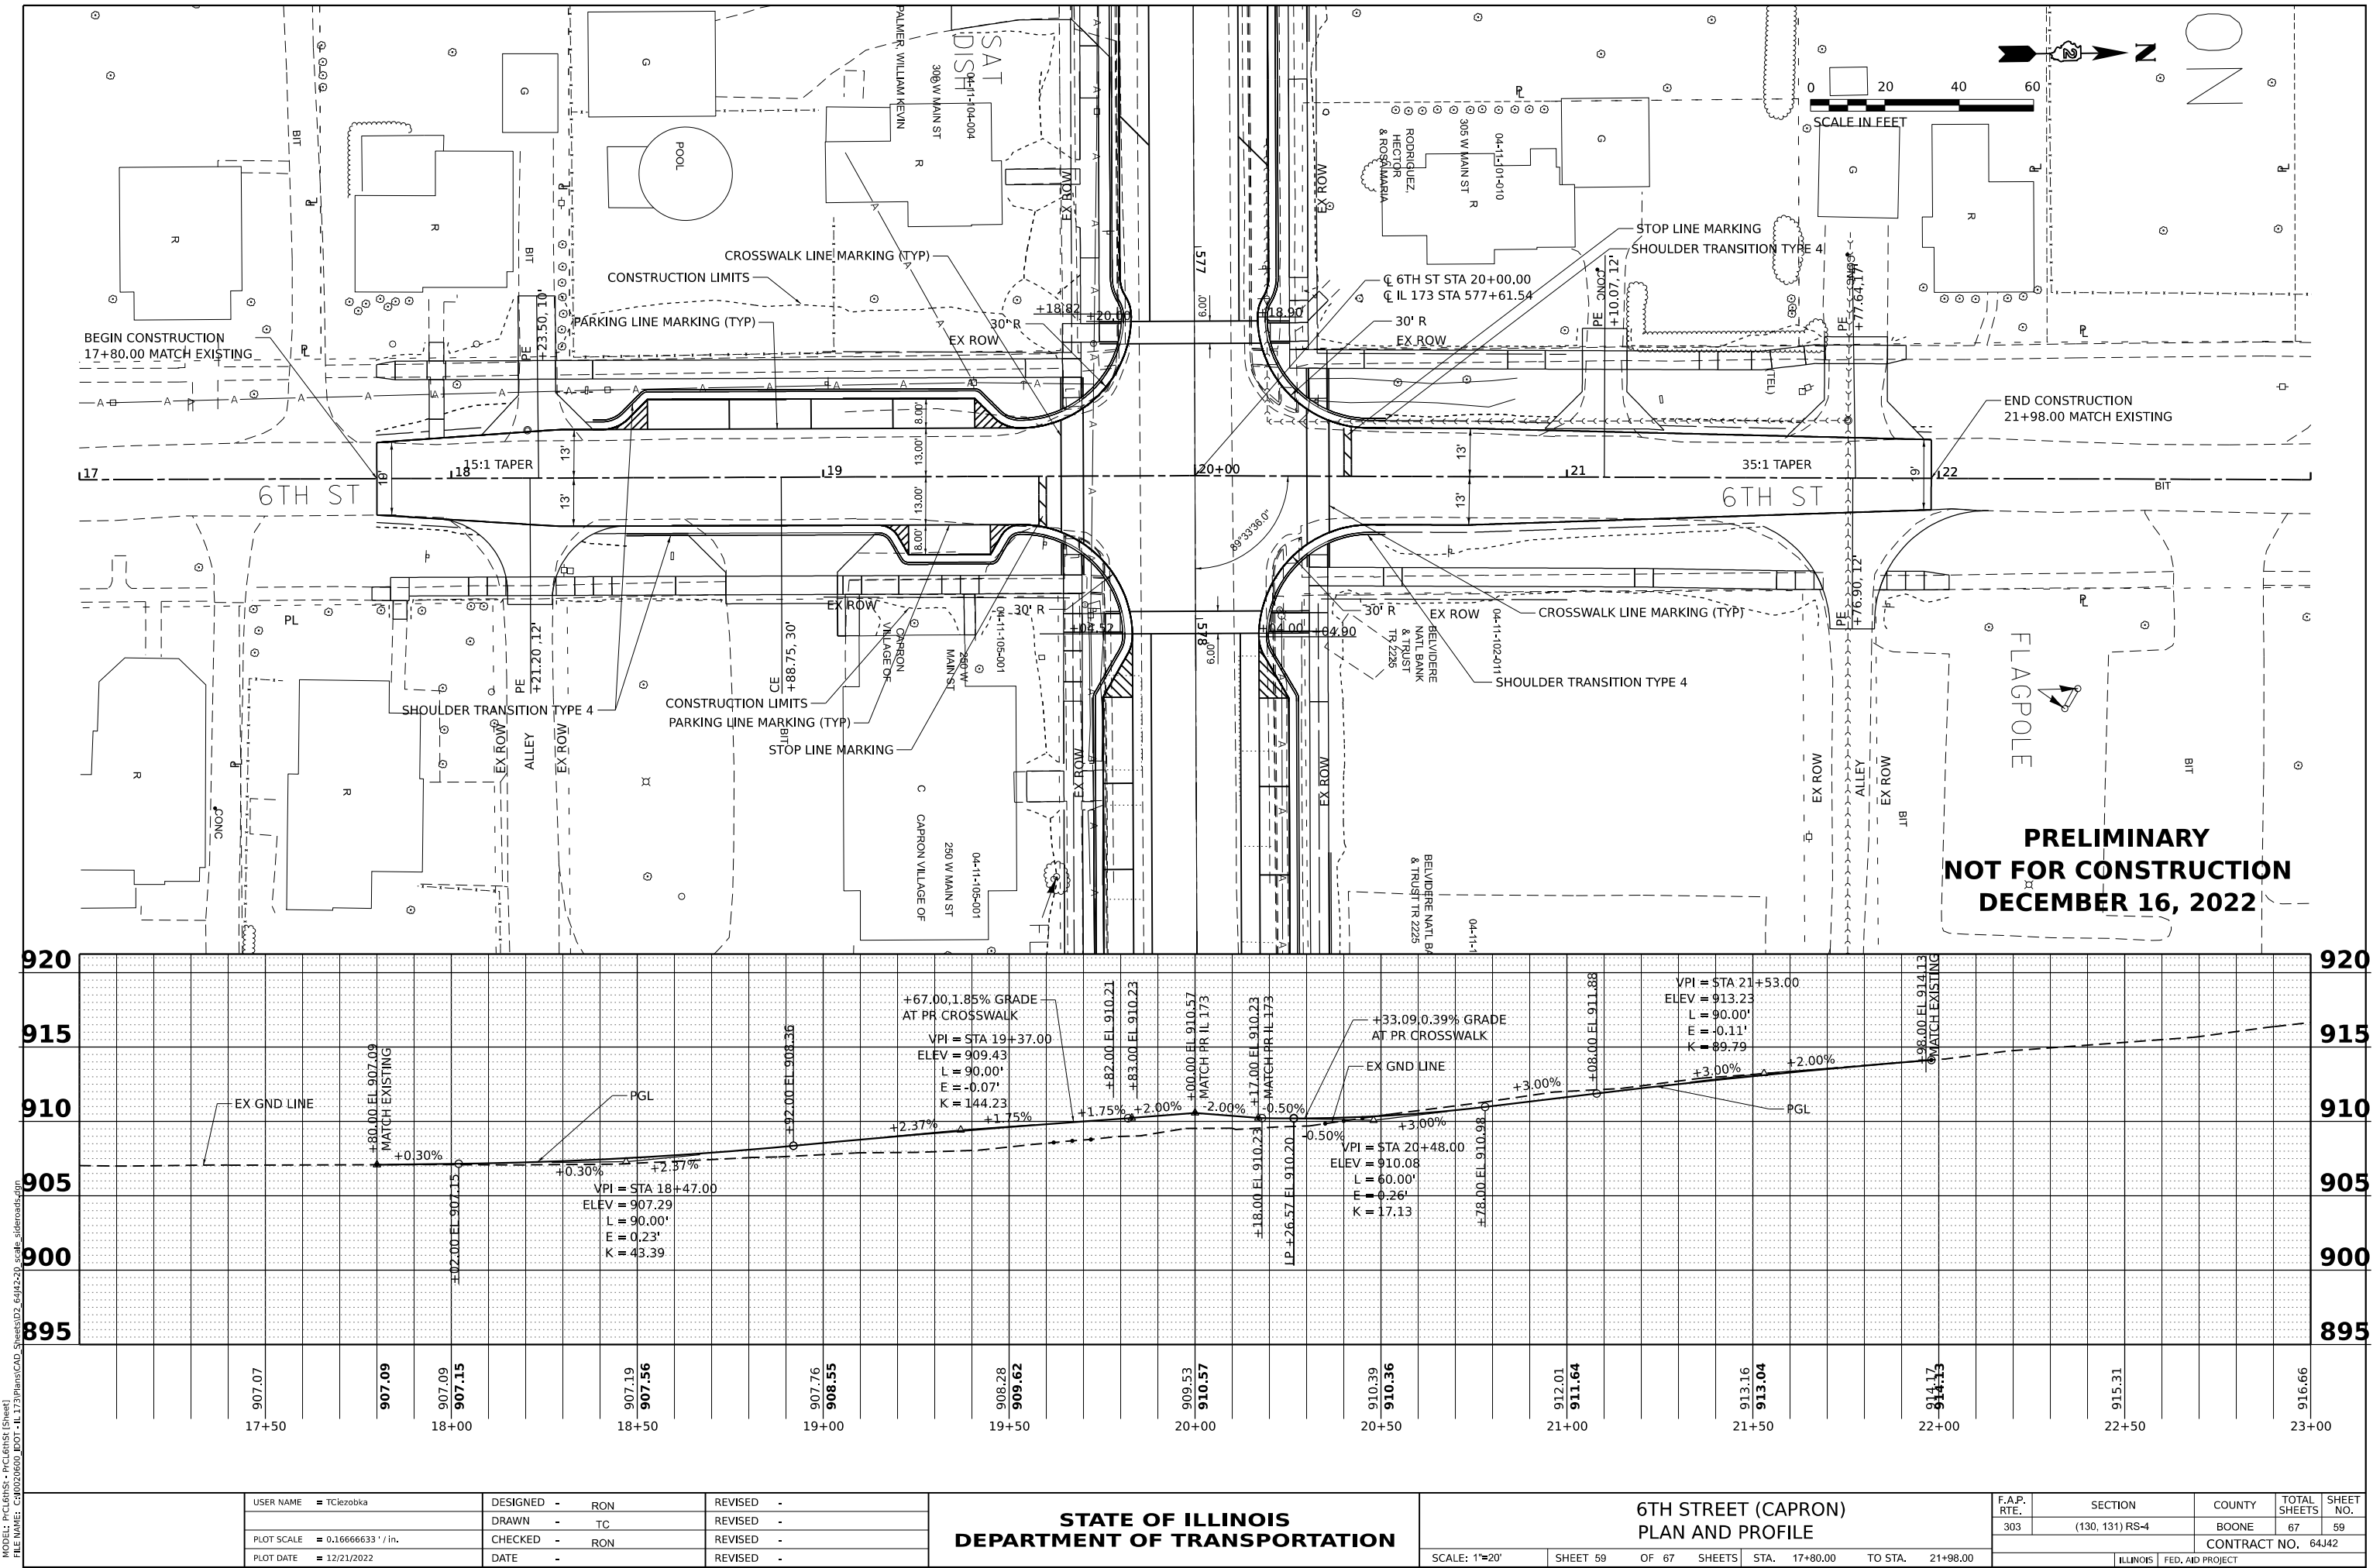

MODEL: P:\CL\GIS - Proj\GIS\Sheet\02_6442-20_scale_sideroads.dgn
FILE NAME: C:\0202660_001_IL 173Plans\CAD_Sheets\02_6442-20_scale_sideroads.dgn



USER NAME	= TClezboka	DESIGNED -	RON	REVISED -	
DRAWN -	TC	REVISED -		REVISED -	
PLOT SCALE	= 0.16666633''/in.	CHECKED -	RON	REVISED -	
PLOT DATE	= 12/21/2022	DATE -		REVISED -	

STATE OF ILLINOIS
DEPARTMENT OF TRANSPORTATION


6TH STREET (CAPRON)
PLAN AND PROFILE

SCALE: 1"=20' SHEET 59 OF 67 SHEETS STA. 17+80.00 TO STA. 21+98.00


F.A.P. RTE.	SECTION	COUNTY	TOTAL SHEETS	SHEET NO.
303	(130, 131) RS-4	BOONE	67	59
CONTRACT NO. 64J42				
ILLINOIS FED. AID PROJECT				

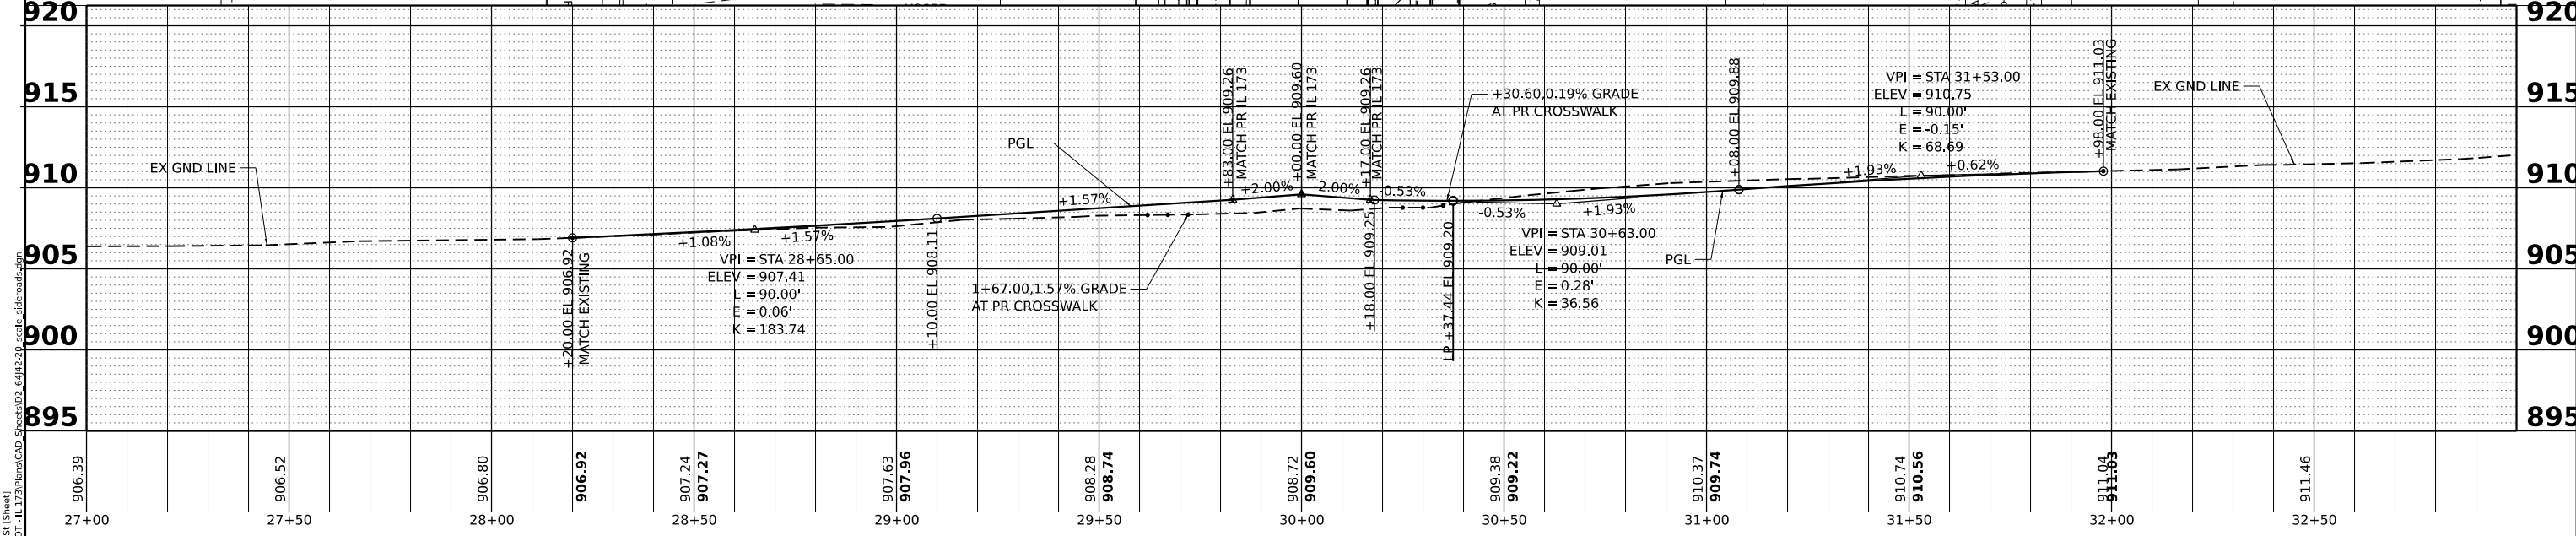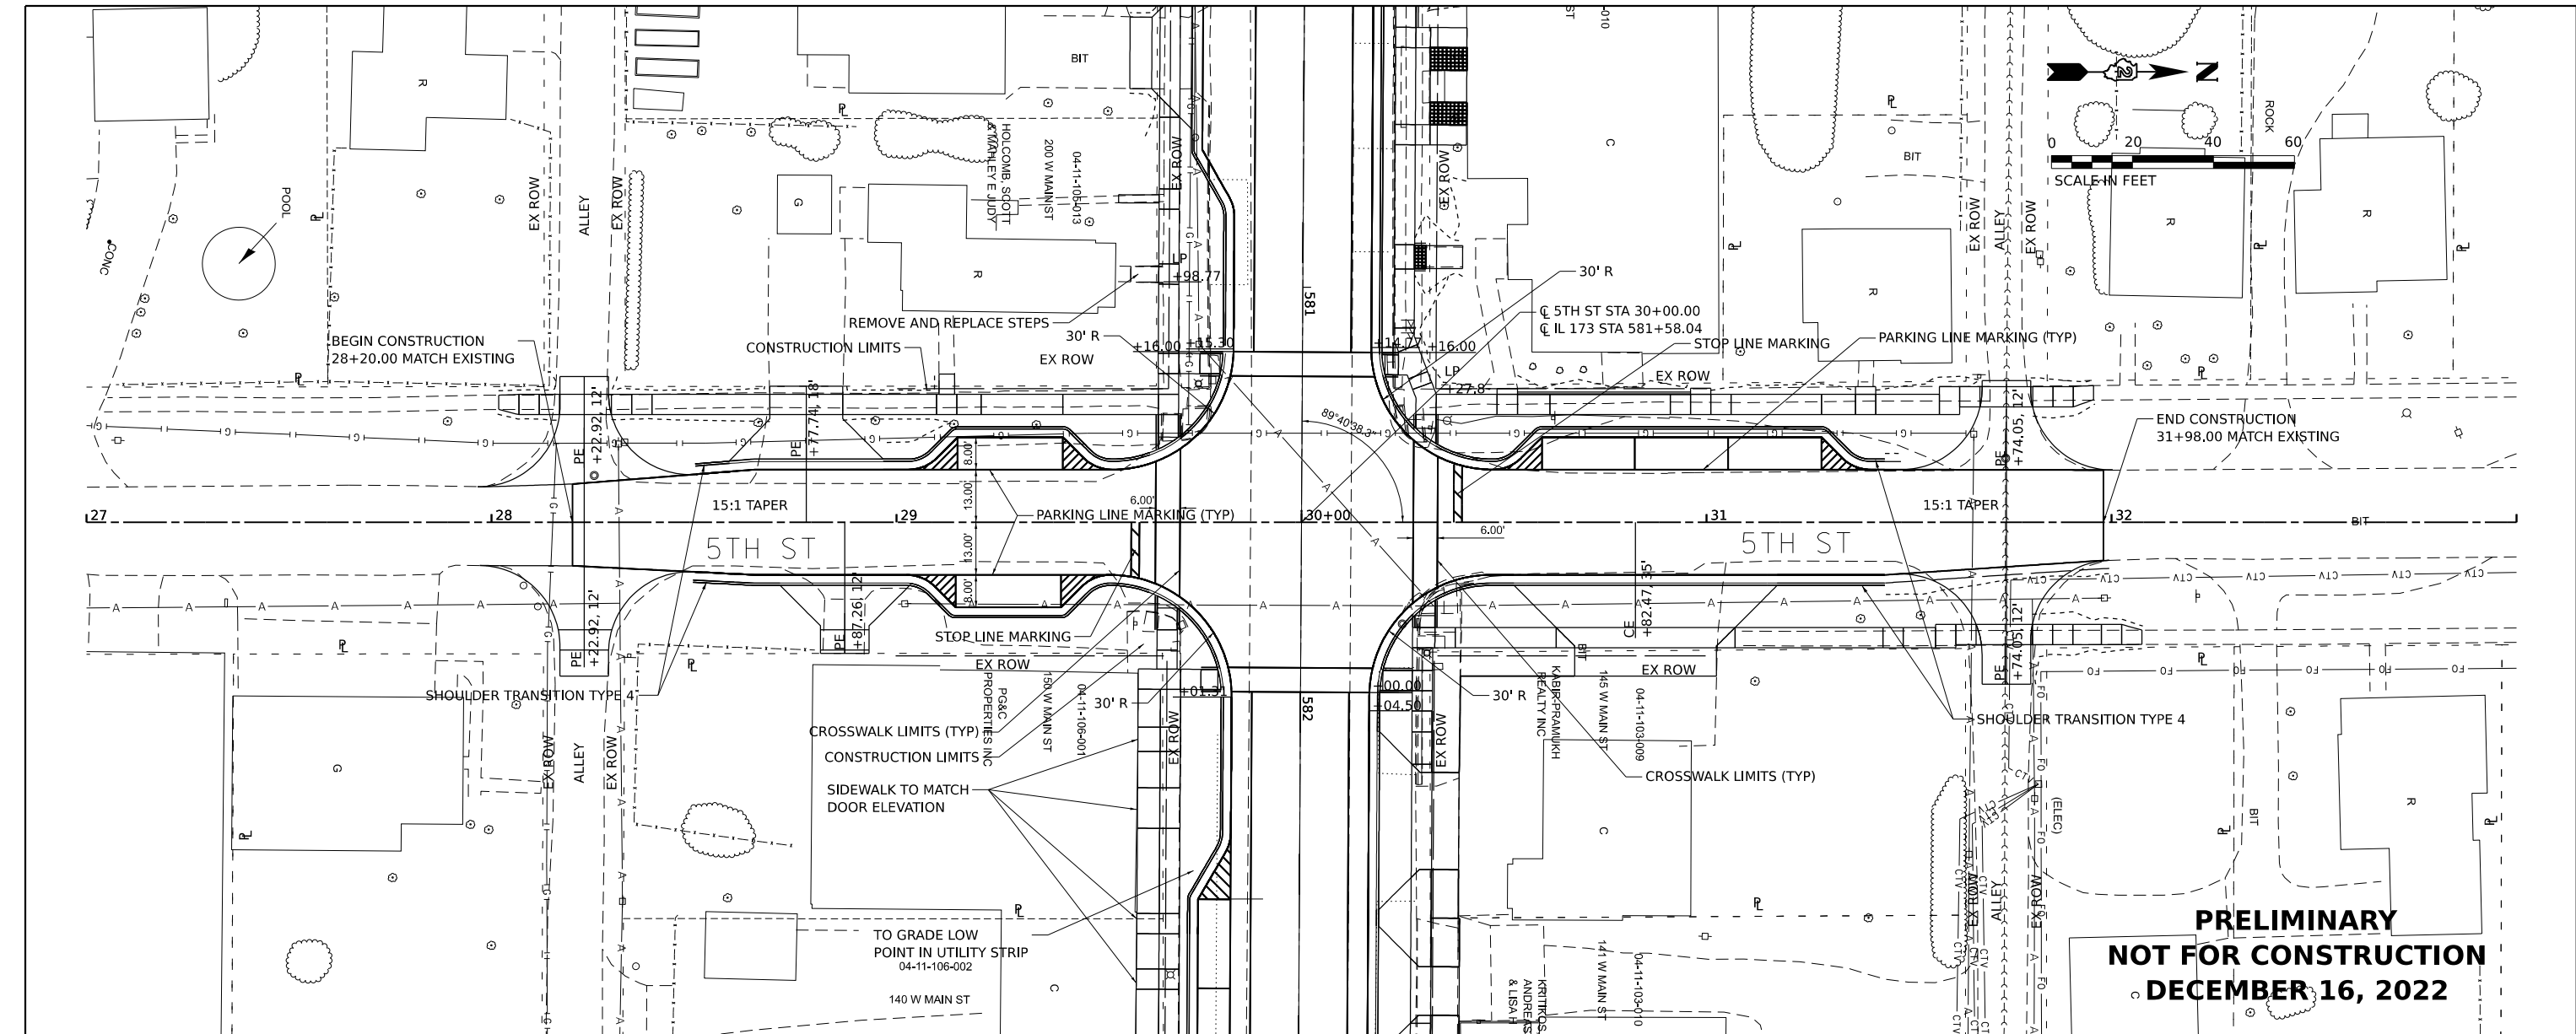

MODEL: P:\CLINCS - P\CLINCS\5th Street.dgn FILE NAME: C:\002060\DOT - IL 173\Plans\CAD Sheets\02_64J42-20_scale_sideroads.dgn				STATE OF ILLINOIS DEPARTMENT OF TRANSPORTATION				5TH STREET (CAPRON) PLAN AND PROFILE				F.A.P. RTE. 303 SECTION (130, 131) RS-4 COUNTY BOONE TOTAL SHEETS 67 SHEET NO. 60 CONTRACT NO. 64J42			
USER NAME = TClezboka				DESIGNED - RON				SCALE: 1"=20'				ILLINOIS FED. AID PROJECT			
DRAWN - TC				REVISD -				SHEET 60 OF 67 SHEETS							
PLOT SCALE = 0.16666633''/in.				CHECKED - RON				STA. 28+20.00 TO STA. 31+98.00							
PLOT DATE = 12/21/2022				DATE -											

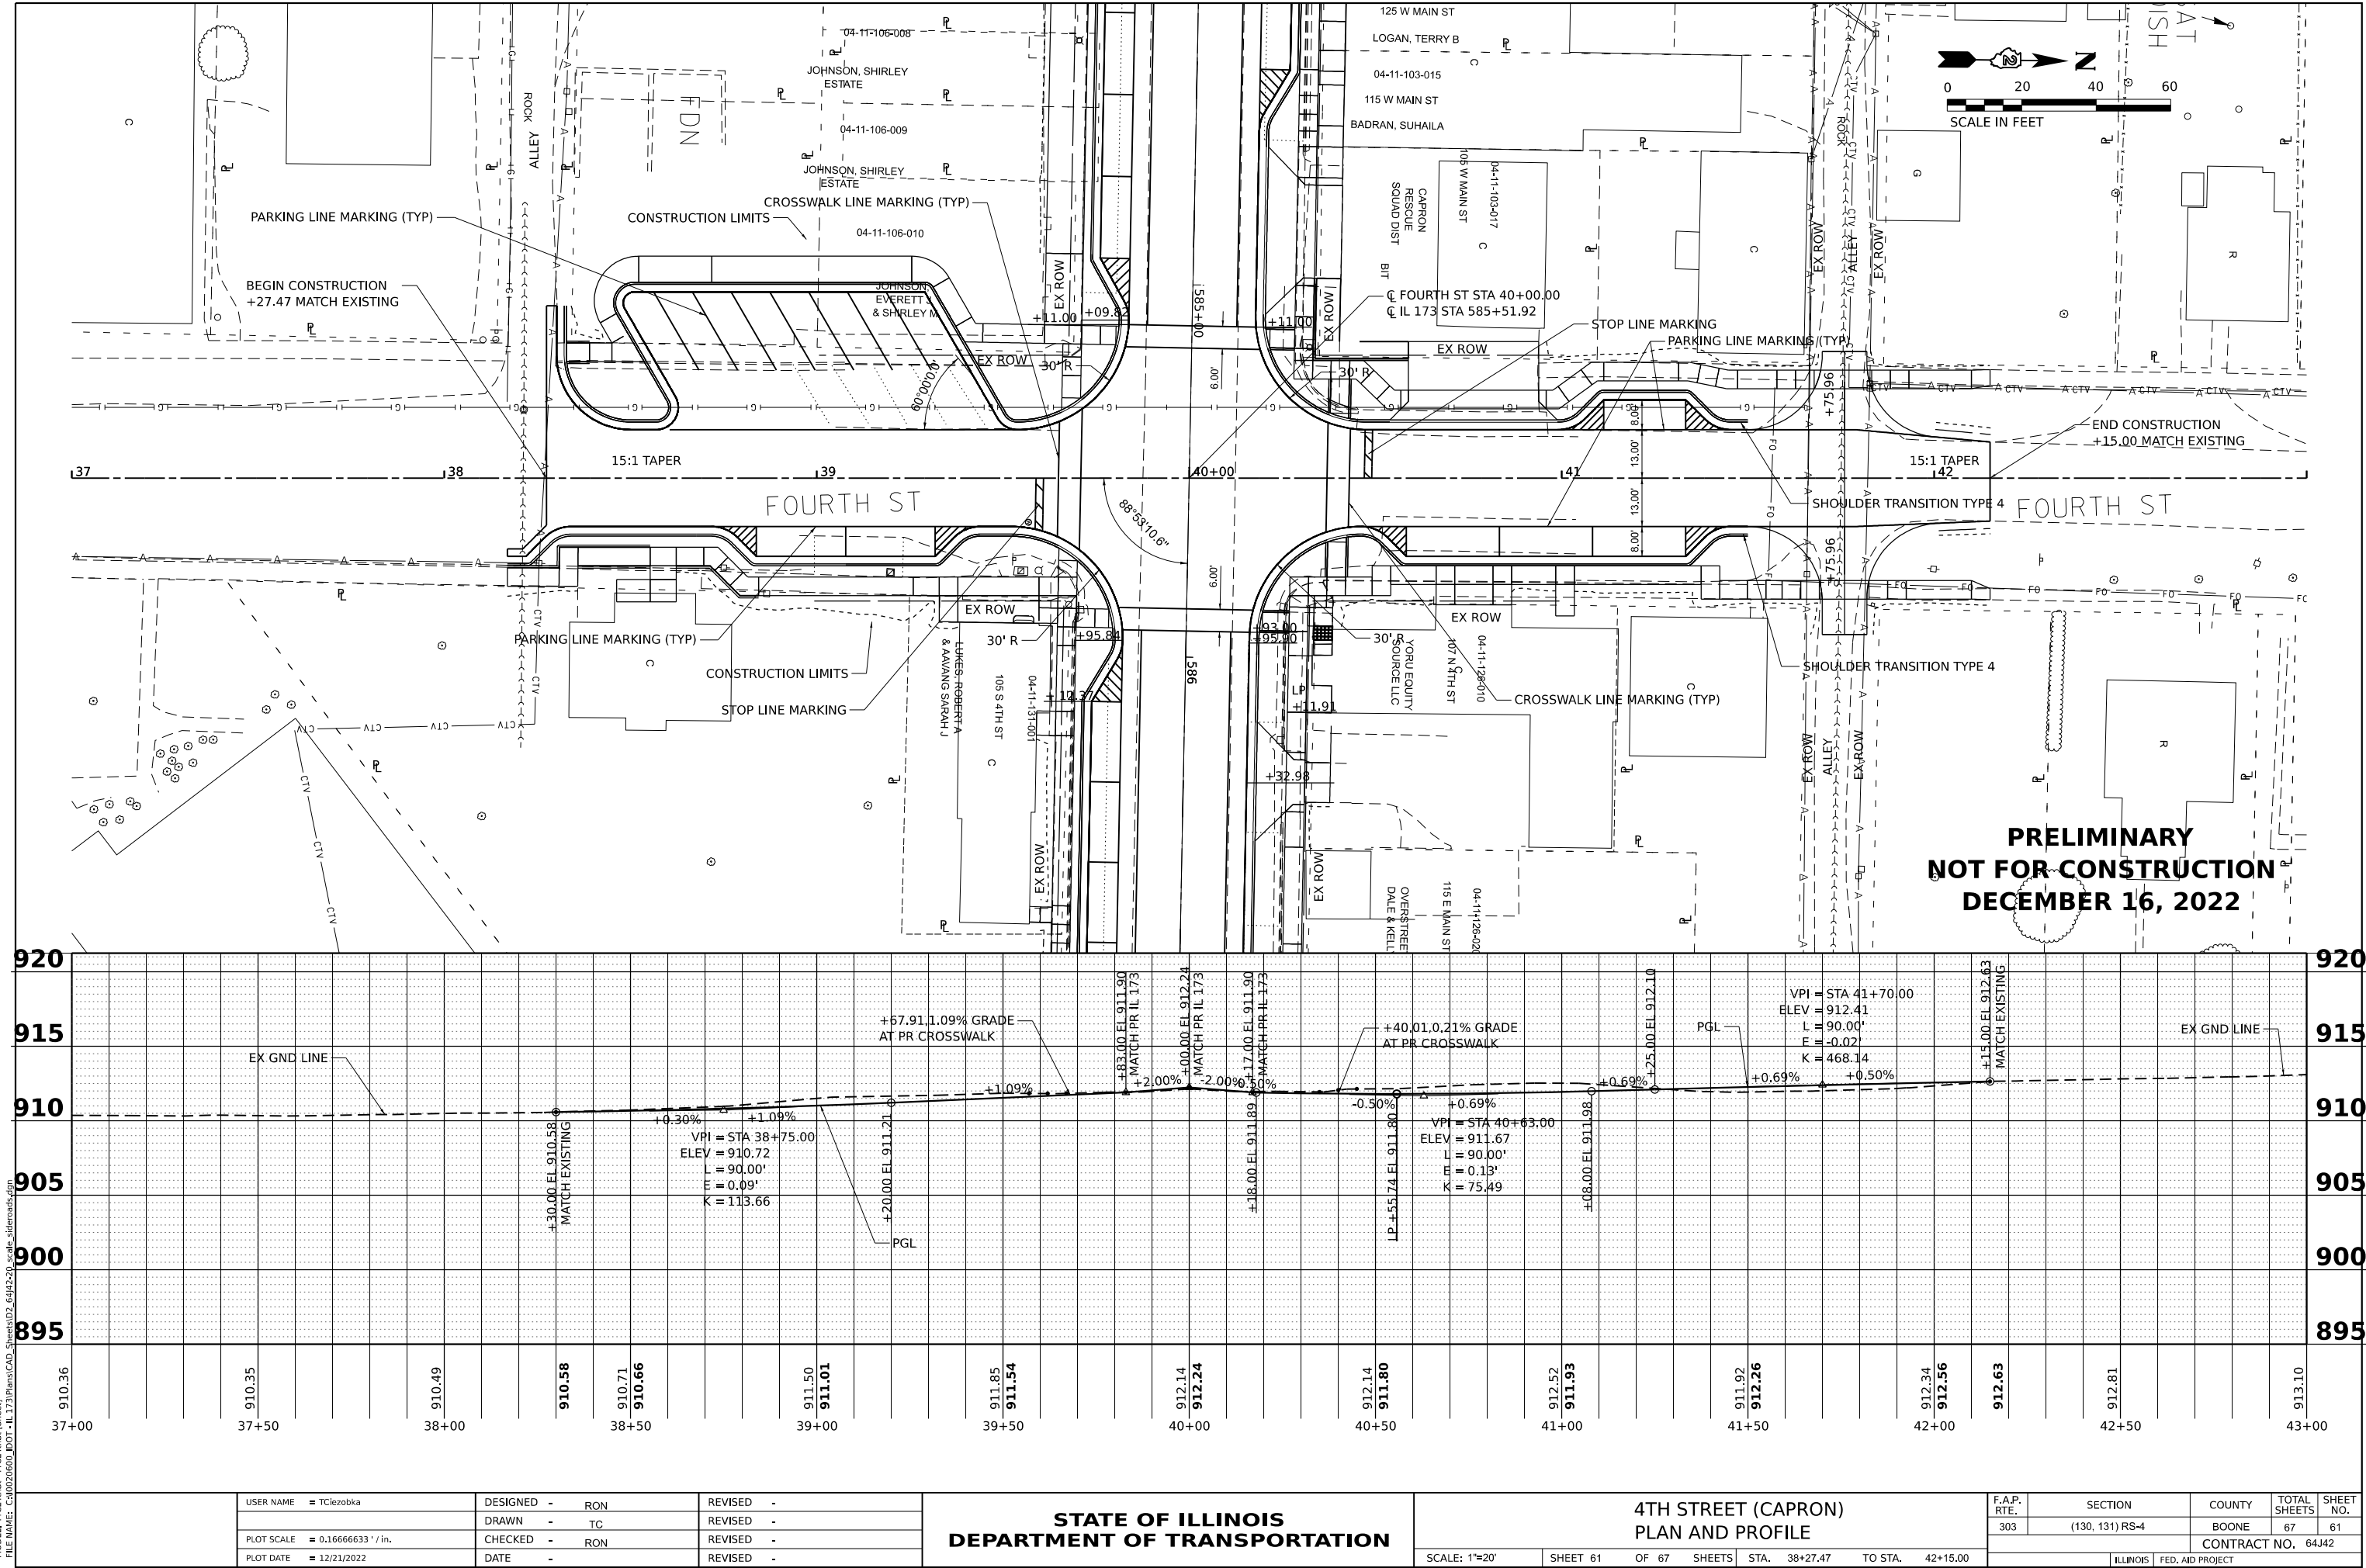

MODEL: P:\CLINKS - P\CLINKS1 (Sheet)
FILE NAME: CH020660.DOT - IL 173 Plans\CAD Sheets\02_64J42-20_scale_sideroads.dgn

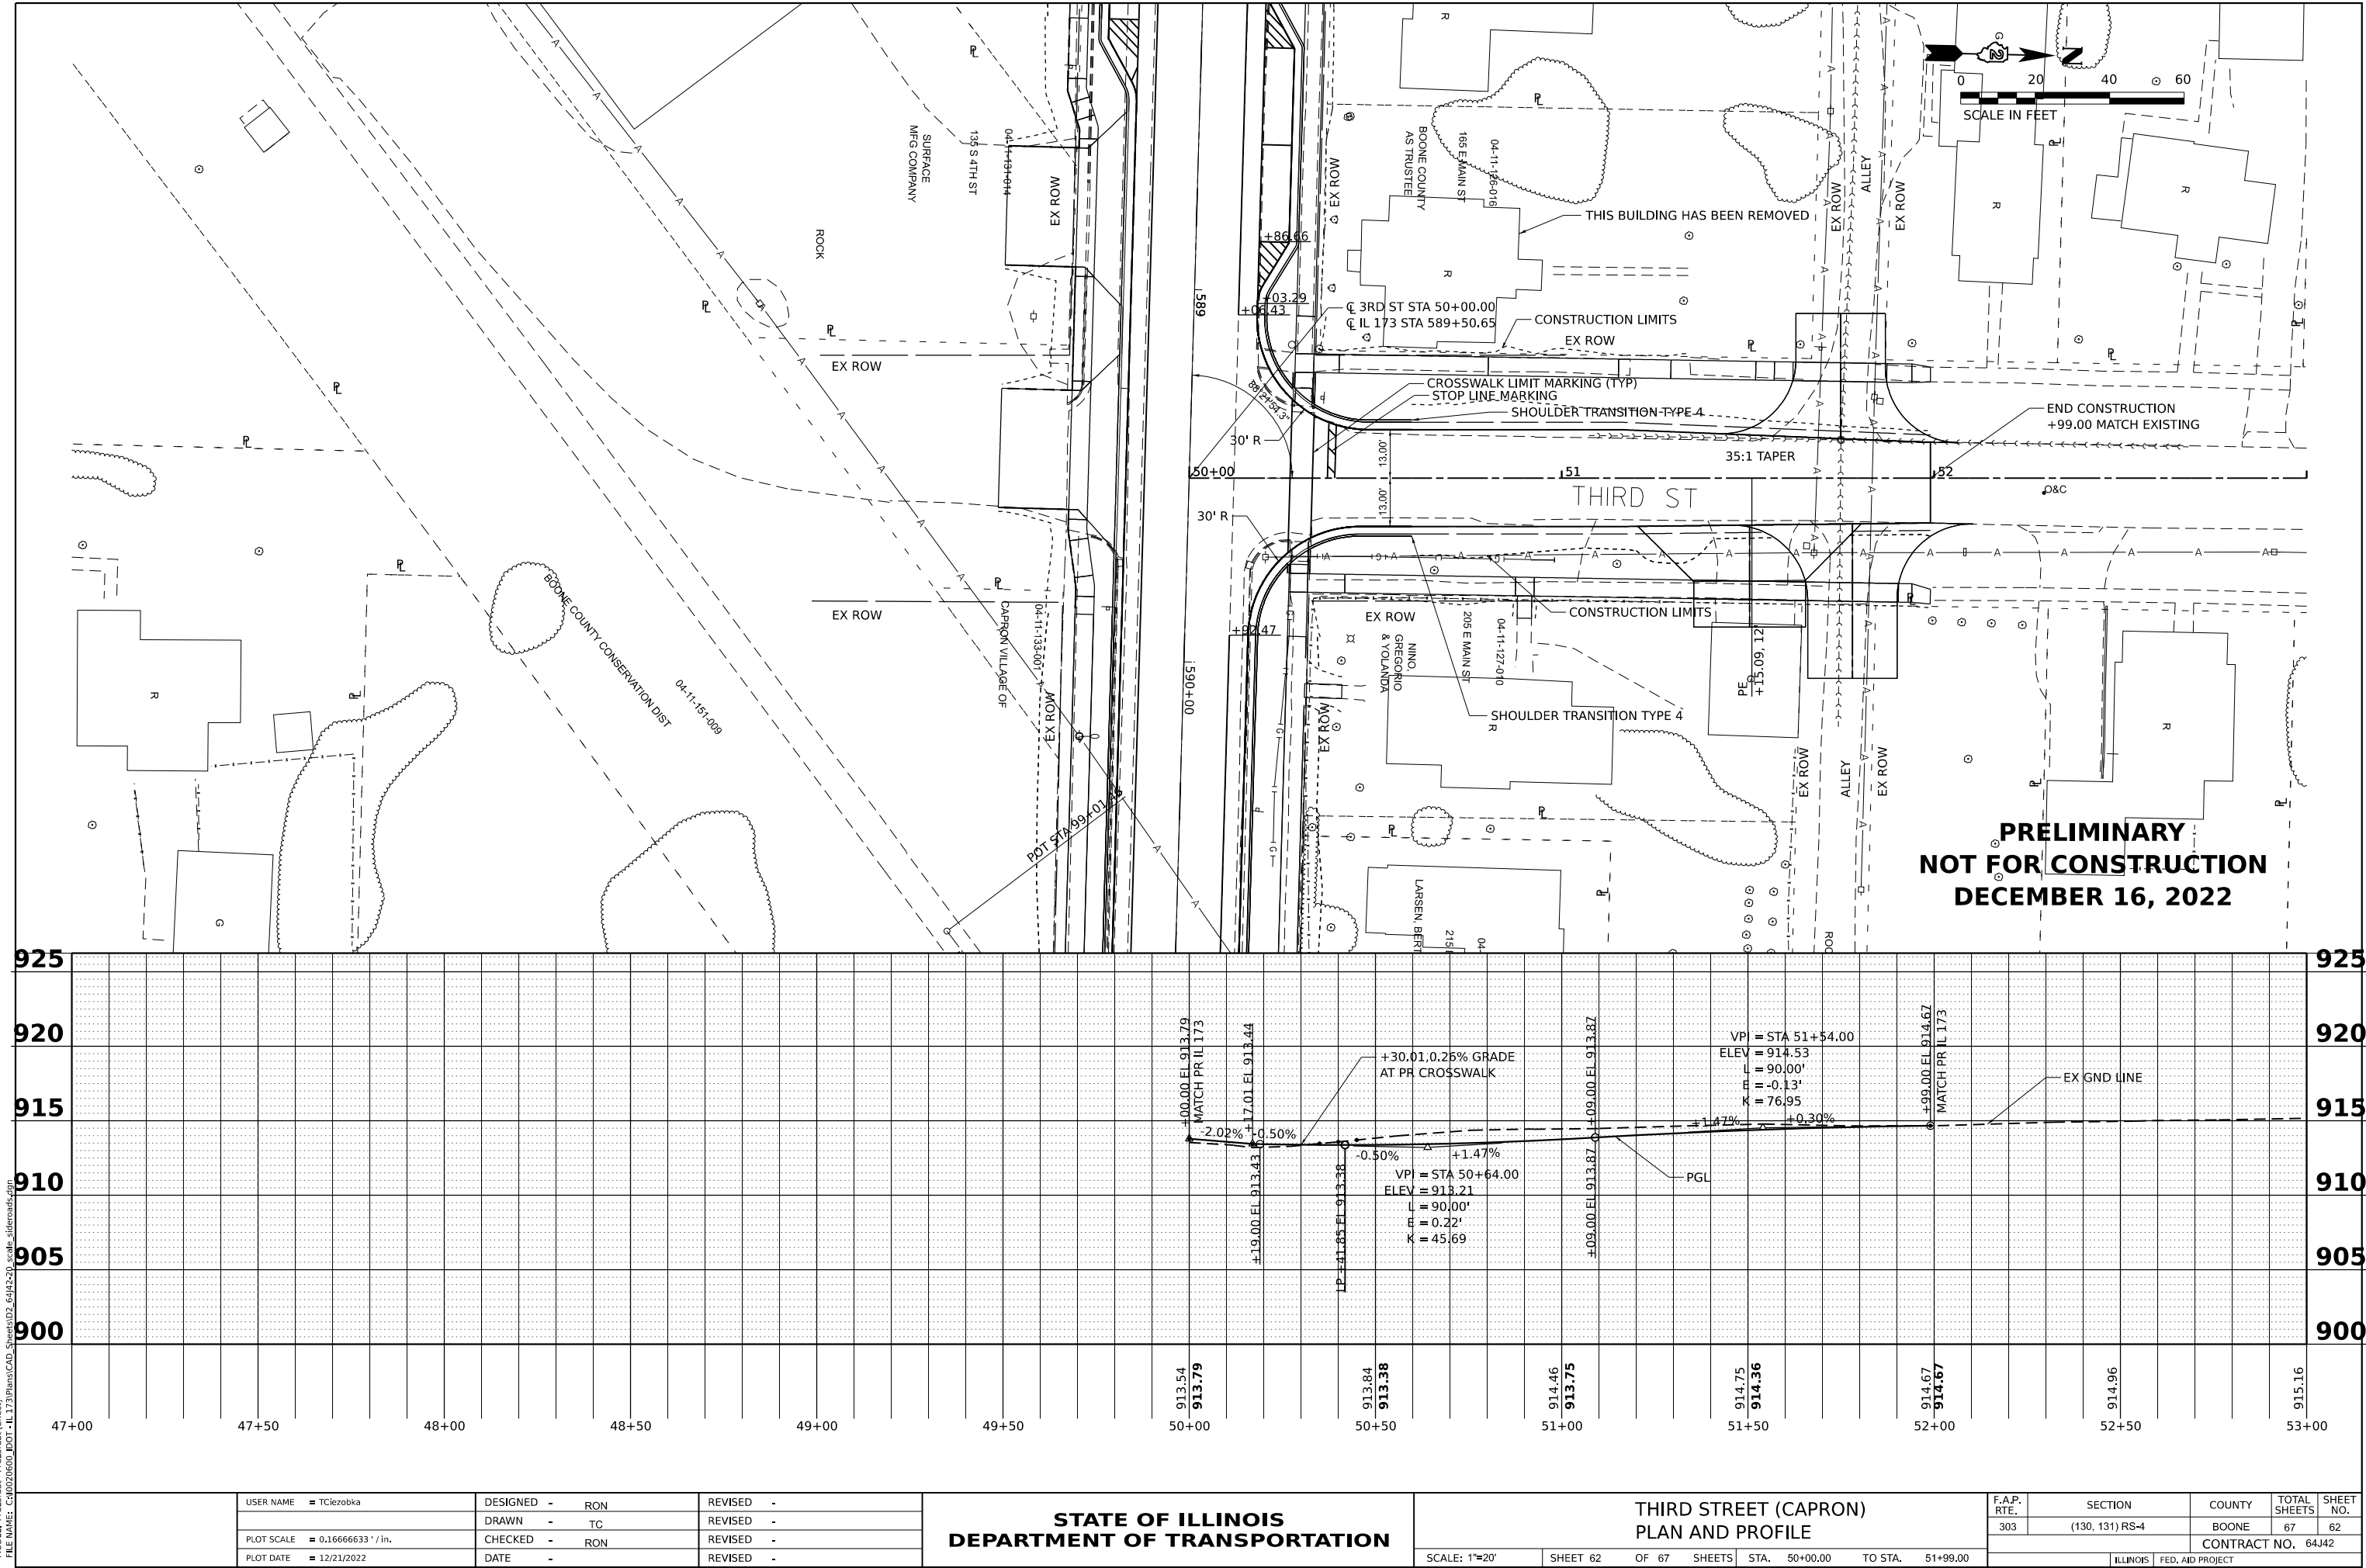

MODEL: P:\13\13-15-20\13-15-20.dwg
FILE NAME: C:\0202660\DOT-1-IL-173\Plans\CAD_Sheets\02_6442-20_scale_sideroads.dgn


USER NAME	= TCle2obka	DESIGNED -	RON	REVISED -	
DRAWN	- TC	REVIS	-	REVISED -	
PLOT SCALE	= 0.16666633''/in.	CHECKED -	RON	REVISED -	
PLOT DATE	= 12/21/2022	DATE	-	REVISED -	

STATE OF ILLINOIS
DEPARTMENT OF TRANSPORTATION


THIRD STREET (CAPRON)
PLAN AND PROFILE

SCALE: 1"=20' SHEET 62 OF 67 SHEETS STA. 50+00.00 TO STA. 51+99.00

F.A.P. RTE.	SECTION	COUNTY	TOTAL SHEETS	SHEET NO.
303	(130, 131) RS-4	BOONE	67	62
CONTRACT NO. 64J42				
ILLINOIS FED. AID PROJECT				

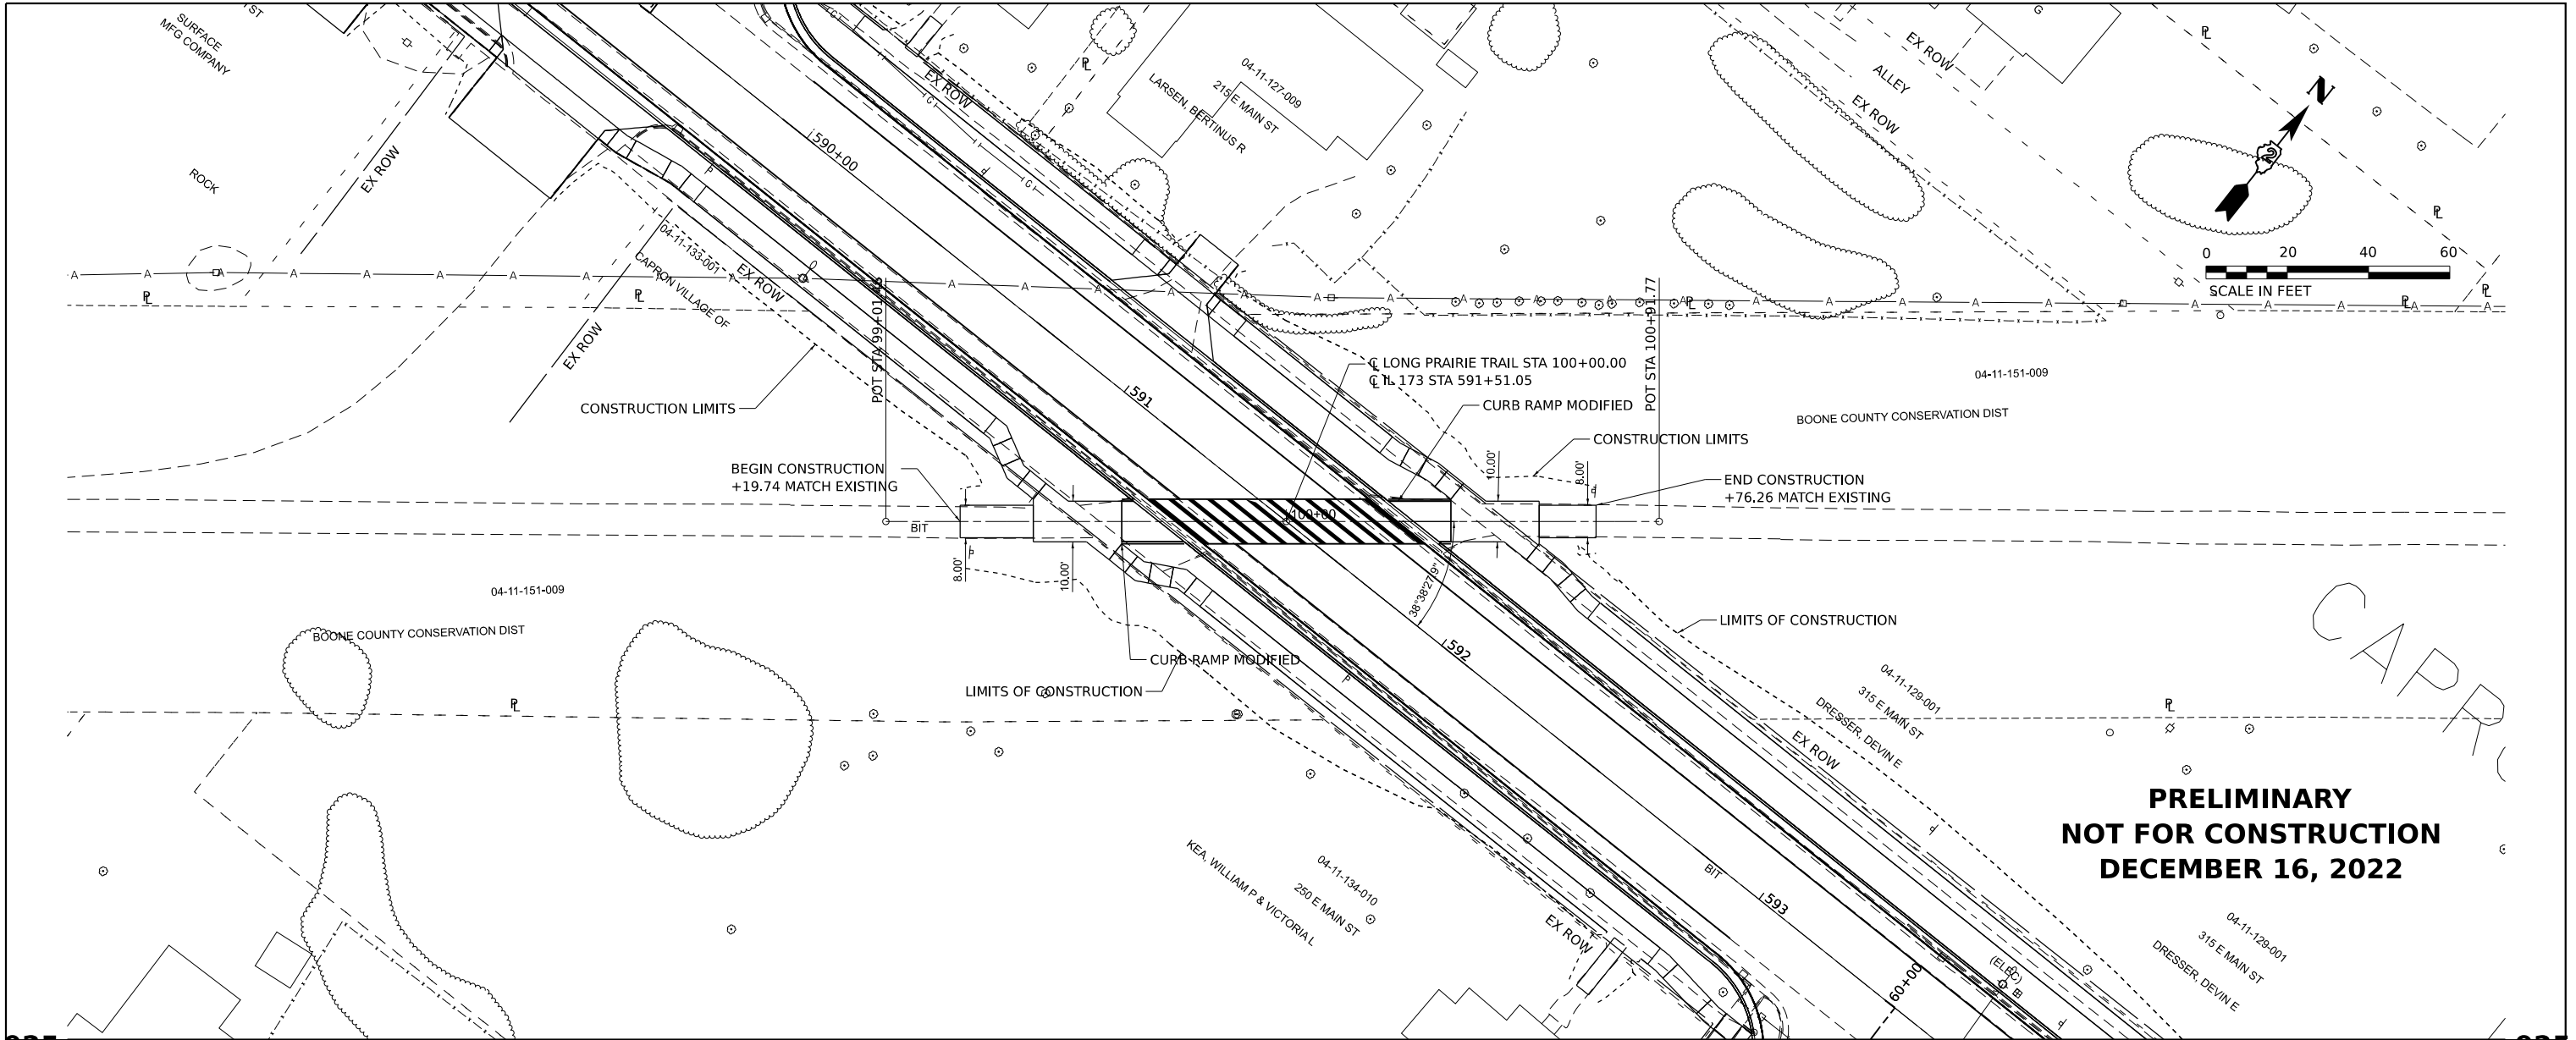

**PRELIMINARY
NOT FOR CONSTRUCTION
DECEMBER 16, 2022**

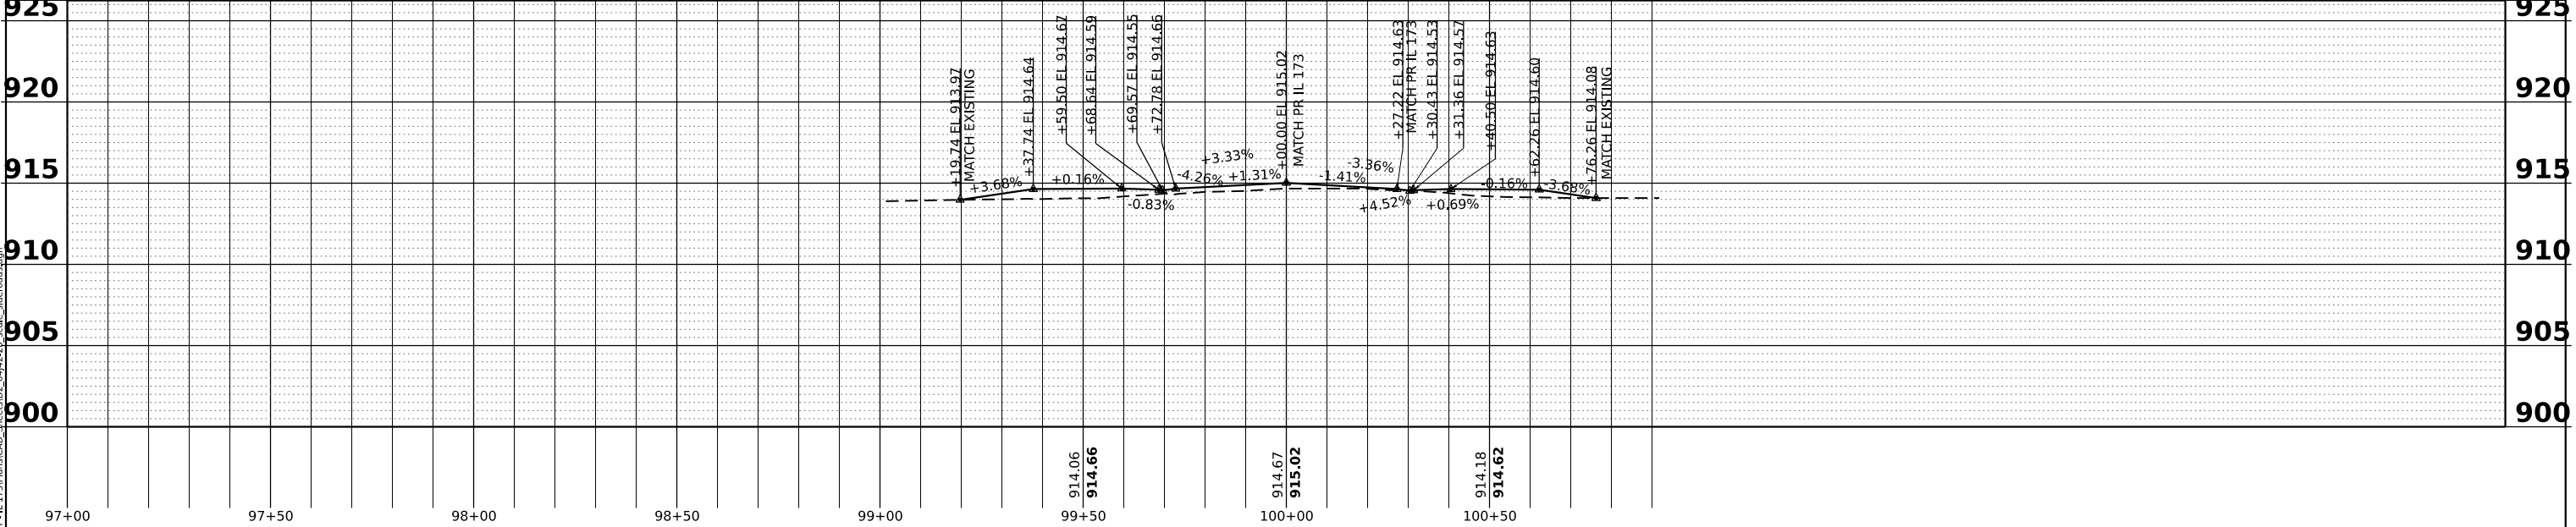

MODEL: Ex: Trail (CL) - Ex: Trail (CL) (Sheet)
FILE NAME: C:\0202660_DOT-IL-173\Plans\CAD_Sheets\02_64J42-20_scale_sideroads.dgn



USER NAME	= TClezboka	DESIGNED -	RON	REVISED -	
DRAWN	- TC	REVIS	-		
PLOT SCALE	= 0.16666633" / in.	CHECKED -	RON	REVISED -	
PLOT DATE	= 12/21/2022	DATE	-	REVISED -	

**STATE OF ILLINOIS
DEPARTMENT OF TRANSPORTATION**

**LONG PRAIRIE TRAIL (CAPRON)
PLAN AND PROFILE**

SCALE: 1"=20' SHEET 63 OF 67 SHEETS STA. 99+19.74 TO STA. 100+76.26

F.A.P. RTE.	SECTION	COUNTY	TOTAL SHEETS	SHEET NO.
303	(130, 131) RS-4	BOONE	67	63
CONTRACT NO. 64J42				
ILLINOIS FED. AID PROJECT				

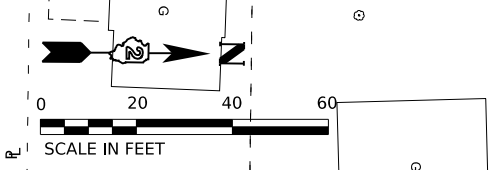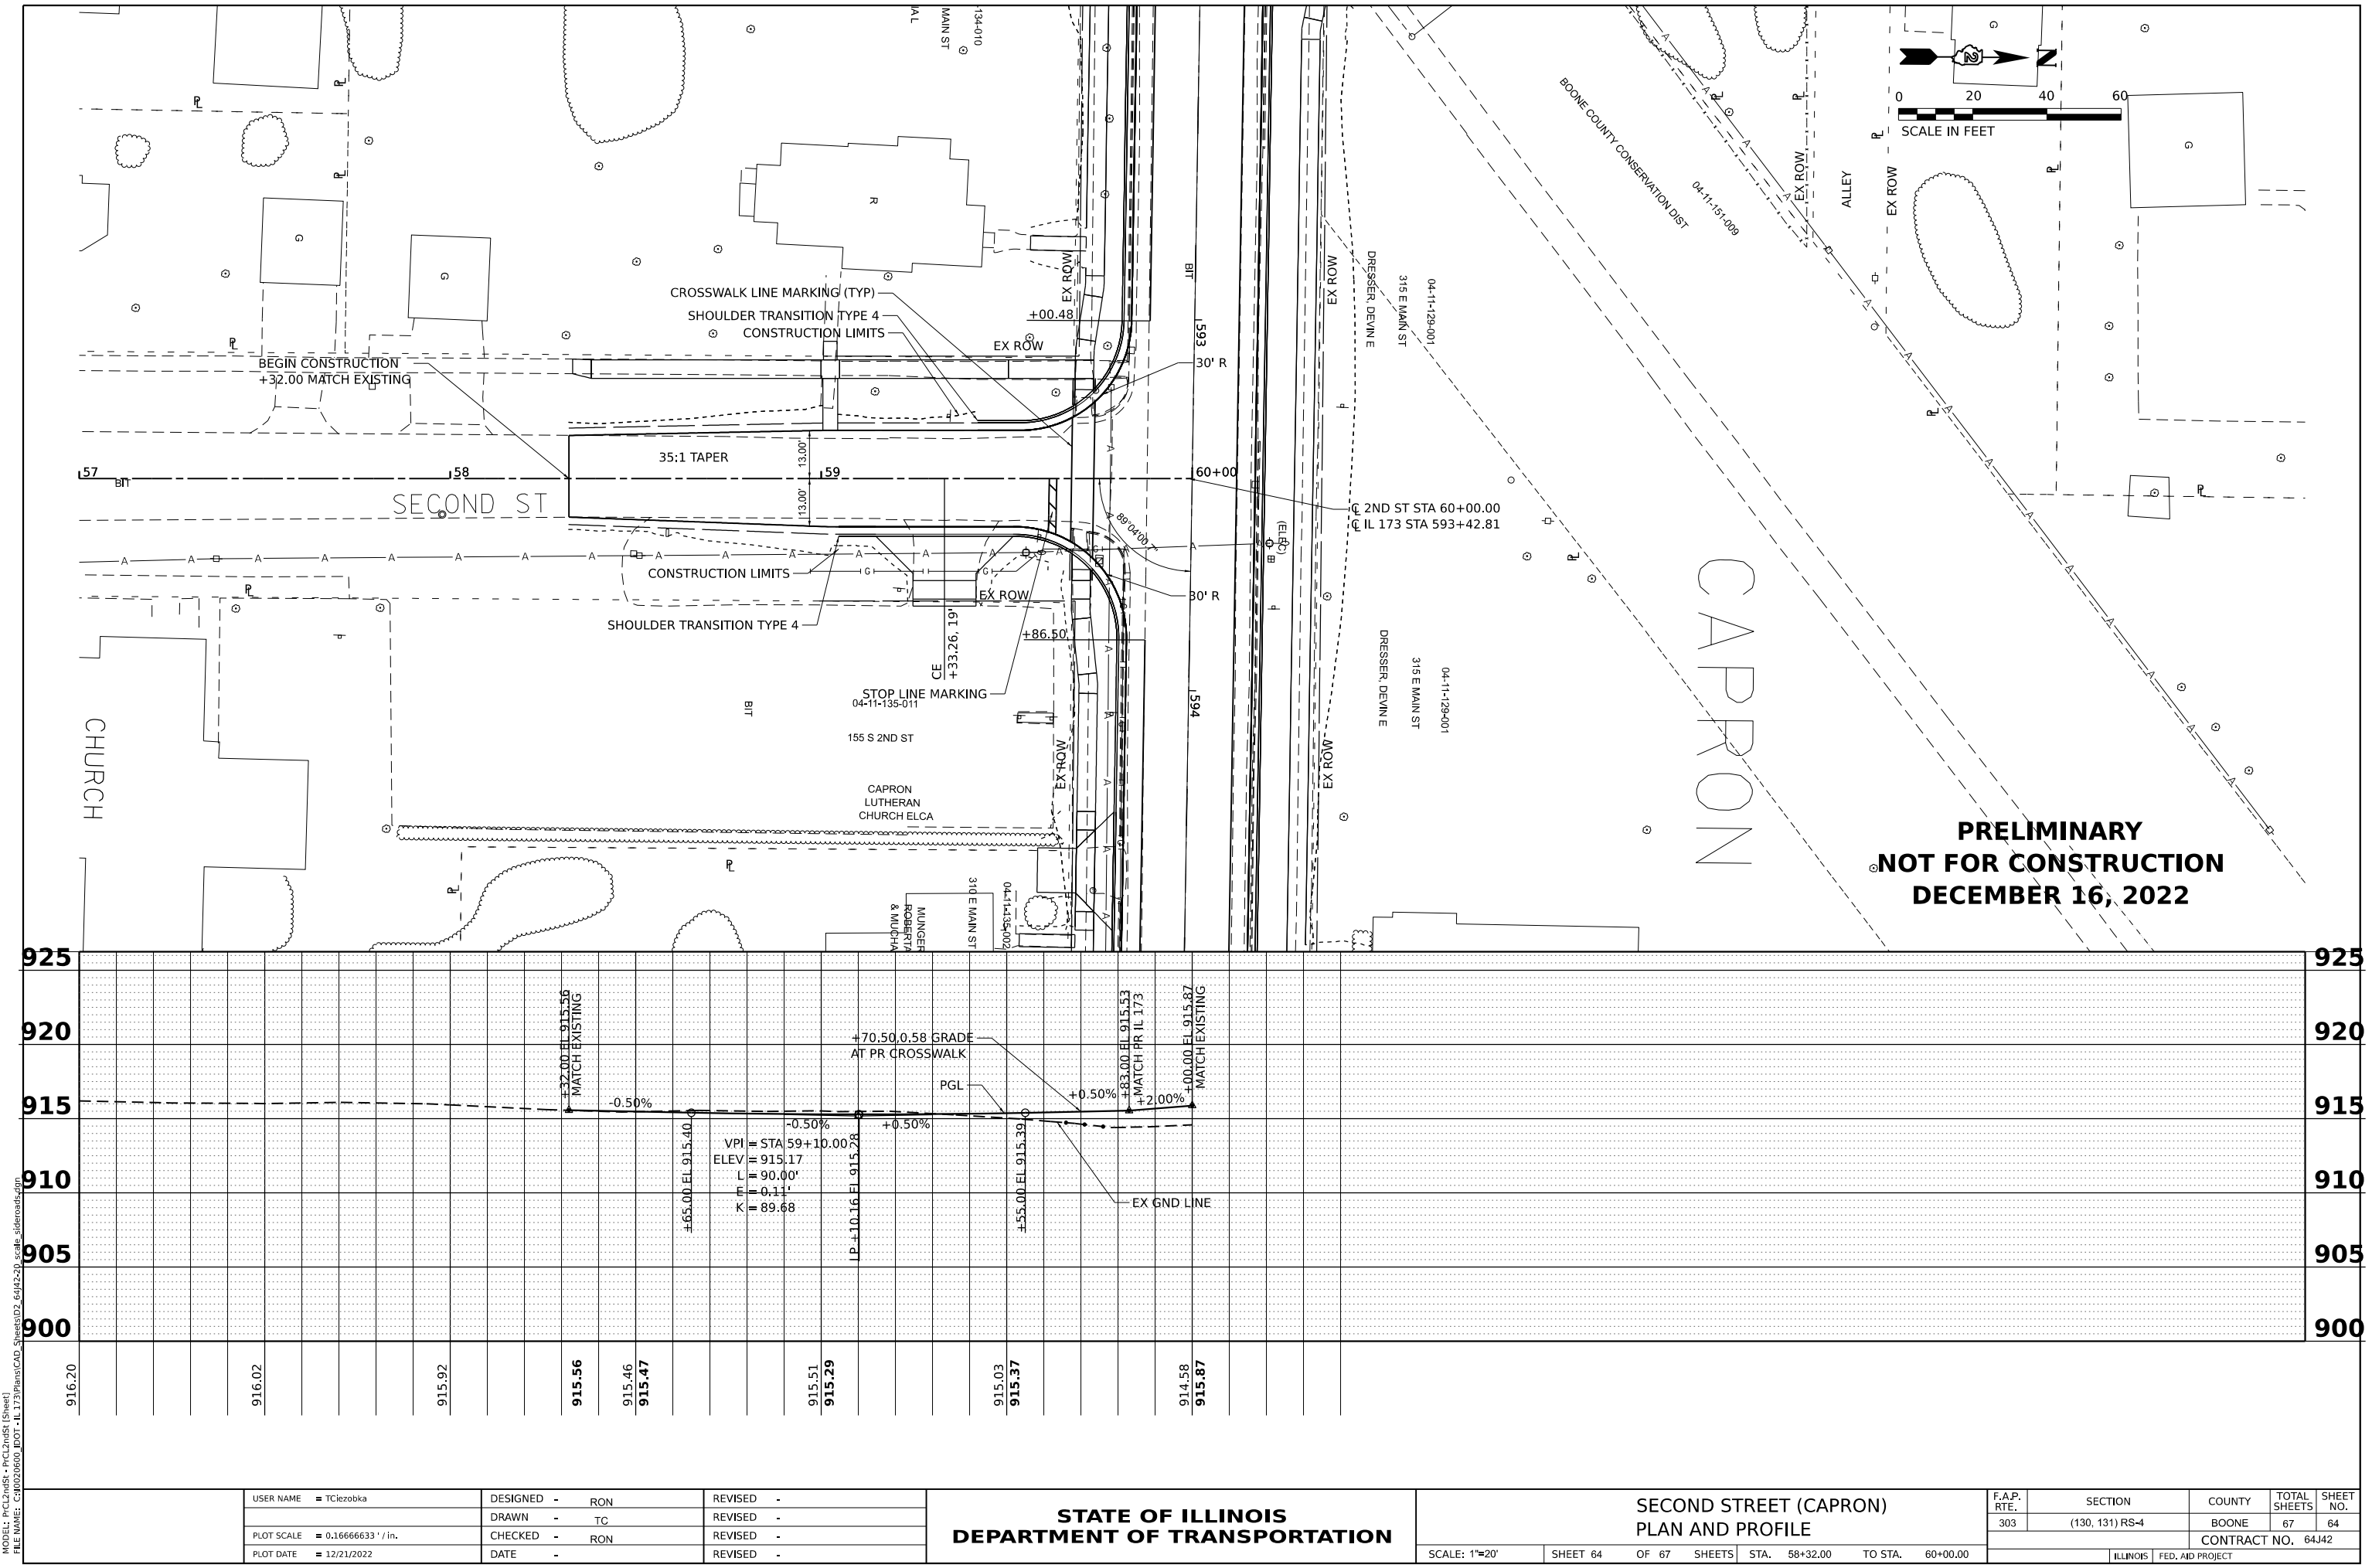

PRELIMINARY
NOT FOR CONSTRUCTION
DECEMBER 16, 2022

MODEL: P:\C12\KFS - P\C12\KFS (Sheet)
FILE NAME: C:\0205600_DOT - IL 173\Plans\CAD_Sheets\02_64J42-20_scale_sideroads.dgn


USER NAME = TCle2obka	DESIGNED - RON	REVISED -
	DRAWN - TC	REVISED -
PLOT SCALE = 0.16666633' / in.	CHECKED - RON	REVISED -
PLOT DATE = 12/21/2022	DATE -	REVISED -

STATE OF ILLINOIS
DEPARTMENT OF TRANSPORTATION

SECOND STREET (CAPRON)
PLAN AND PROFILE

SCALE: 1"=20' SHEET 64 OF 67 SHEETS STA. 58+32.00 TO STA. 60+00.00

F.A.P. RTE.	SECTION	COUNTY	TOTAL SHEETS	SHEET NO.
303	(130, 131) RS-4	BOONE	67	64
CONTRACT NO. 64J42				
ILLINOIS FED. AID PROJECT				

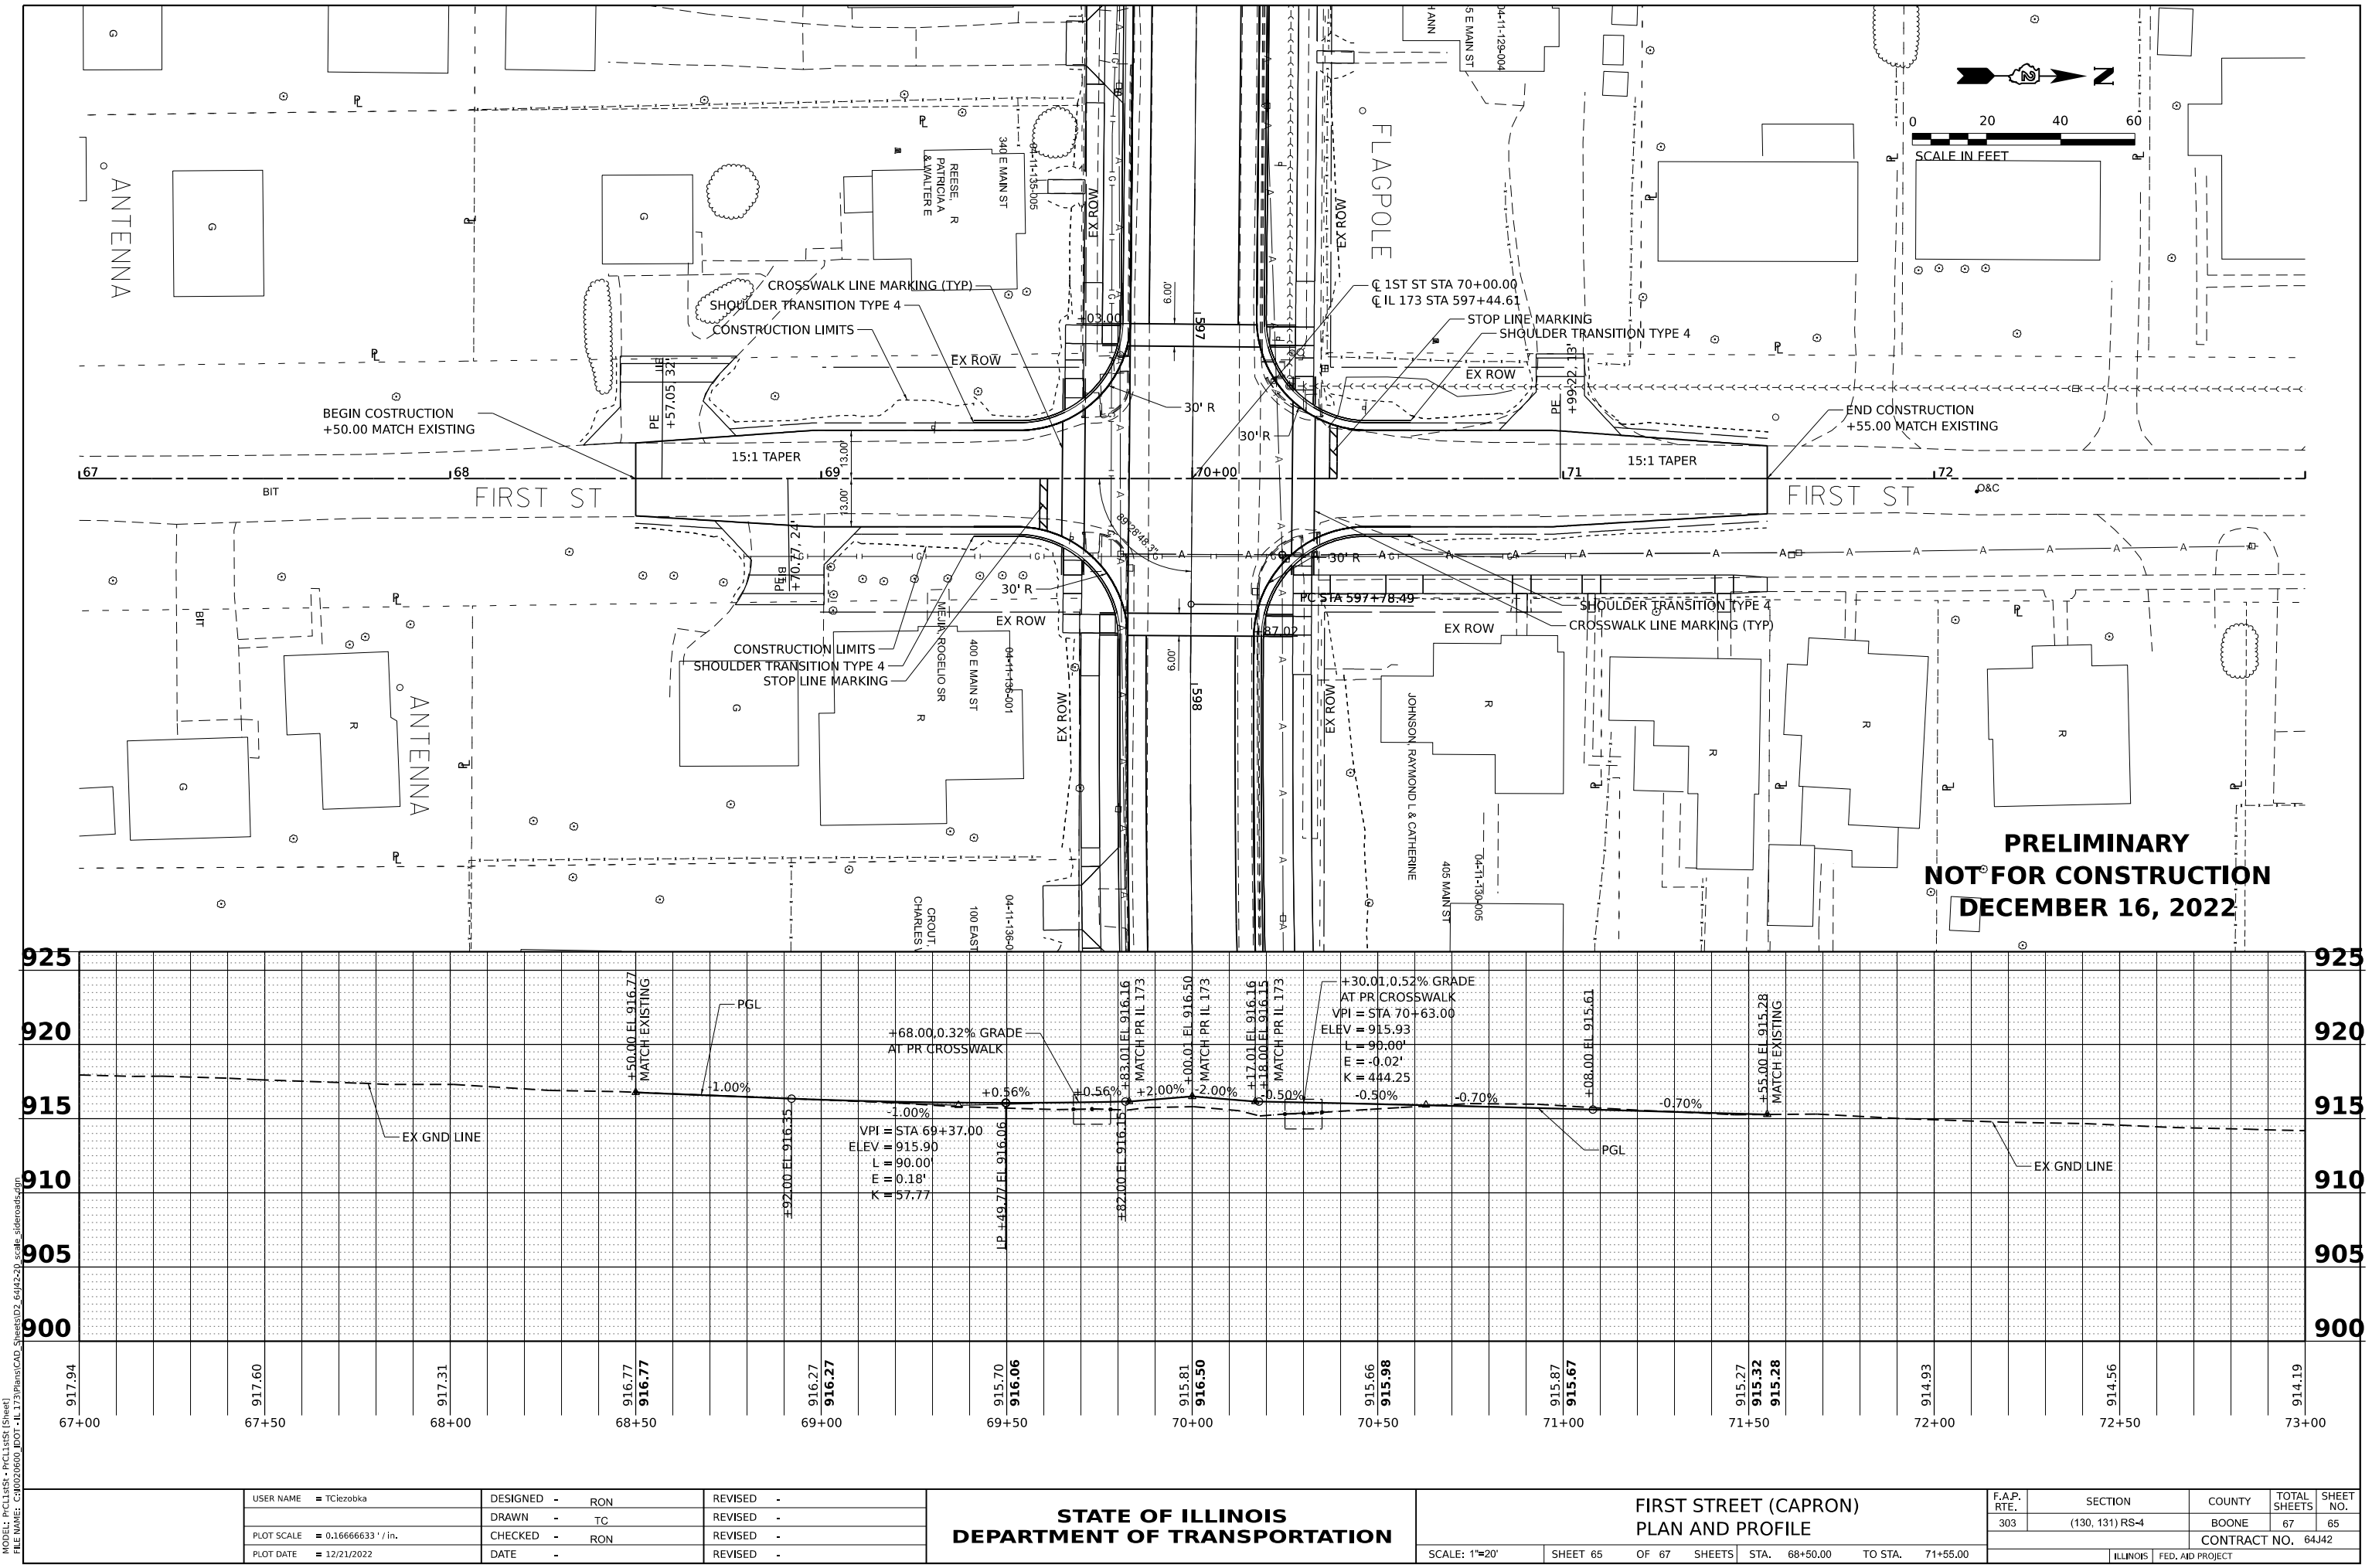

MODEL: PCL13151 - PCL13151 (Sheet)
FILE NAME: C:\02026601_001 - IL173\Plans\CAD_Sheets\02_6442-20_scale_sideroads.dgn

USER NAME	= TClezboka	DESIGNED -	RON	REVISED -	
		DRAWN -	TC	REVISED -	
PLOT SCALE	= 0.16666633''/in.	CHECKED -	RON	REVISED -	
PLOT DATE	= 12/21/2022	DATE -		REVISED -	

STATE OF ILLINOIS
DEPARTMENT OF TRANSPORTATION

FIRST STREET (CAPRON)
PLAN AND PROFILE

SCALE: 1"=20' SHEET 65 OF 67 SHEETS STA. 68+50.00 TO STA. 71+55.00

F.A.P. RTE.	SECTION	COUNTY	TOTAL SHEETS	SHEET NO.
303	(130, 131) RS-4	BOONE	67	65
CONTRACT NO. 64J42				
ILLINOIS FED. AID PROJECT				

