

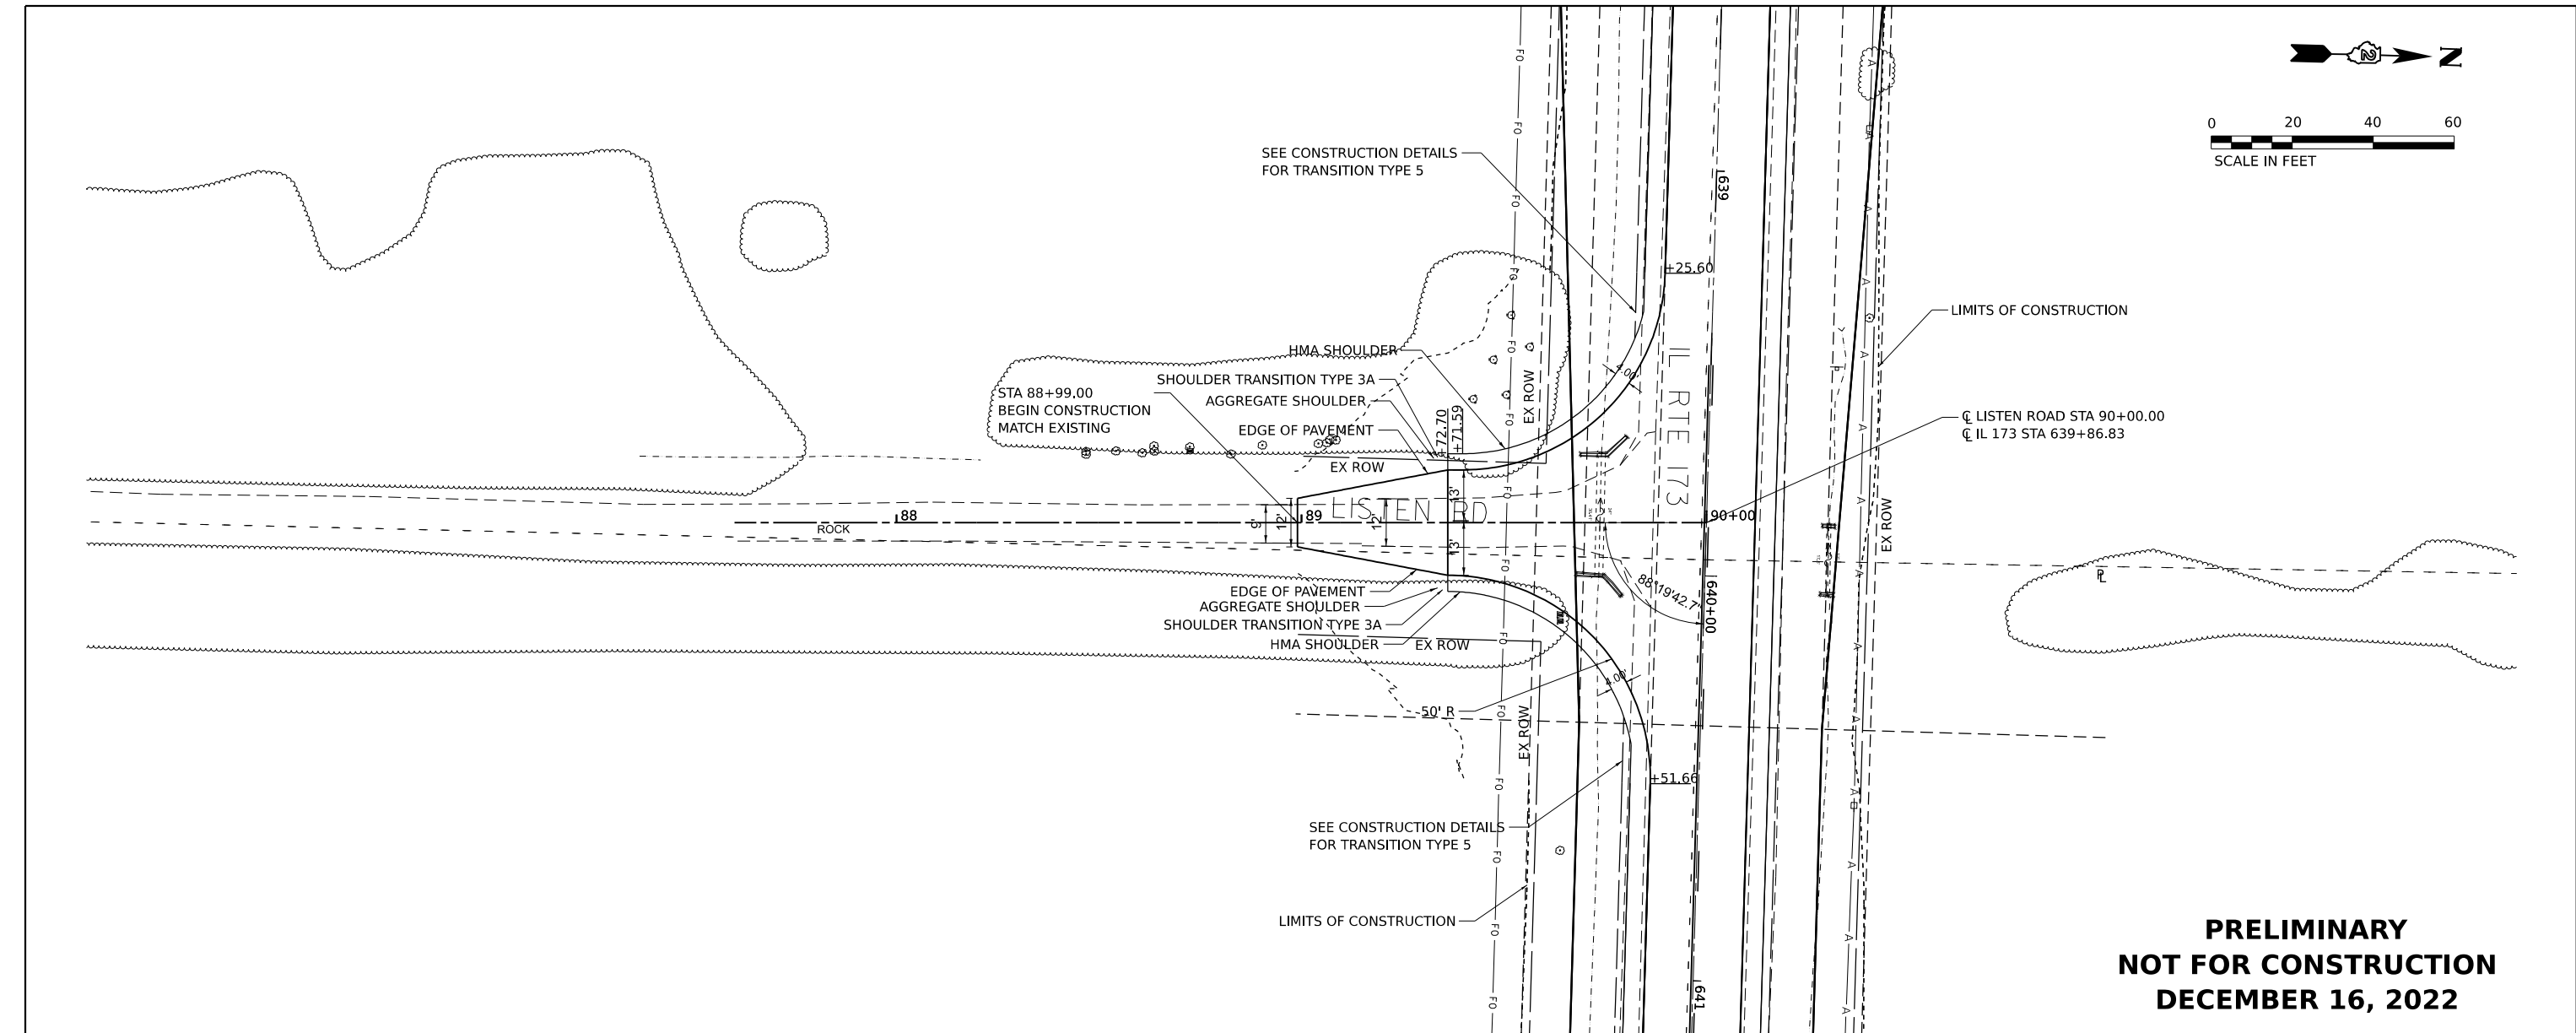


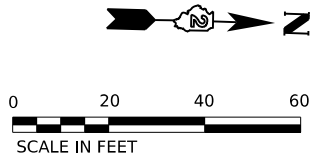

**PRELIMINARY  
NOT FOR CONSTRUCTION  
DECEMBER 16, 2022**

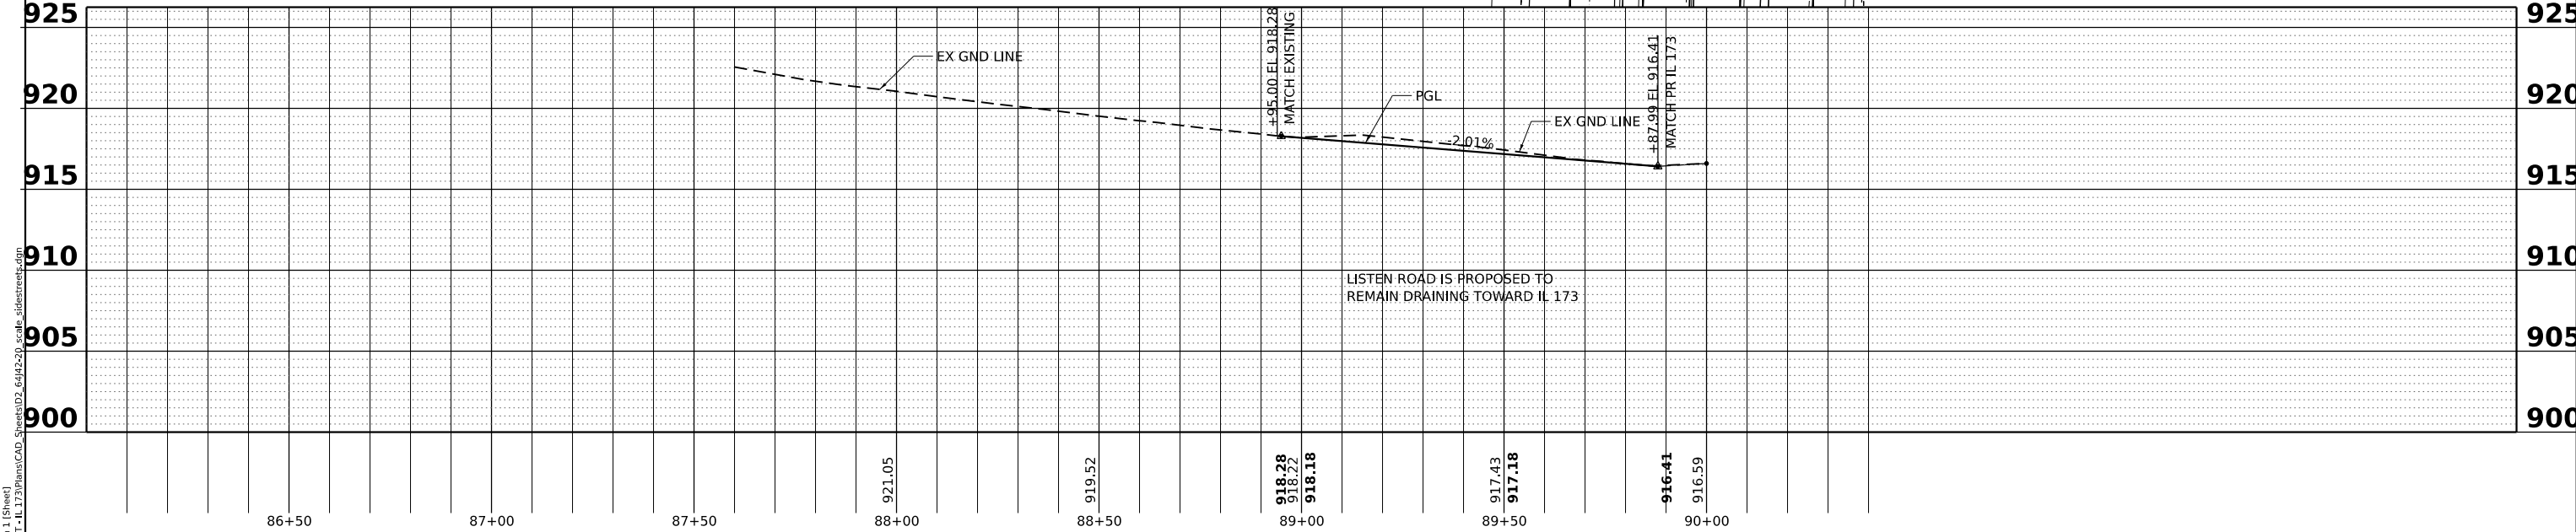

MODEL: E:\C\Users\BGS - Rm\_1 [Sheet]  
FILE NAME: C:\0208600\_DOT-IL 173\Plans\CAD\_Sheets\02\_64J42-20\_scale\_sidestreets.dgn

|            |                    |            |     |           |  |
|------------|--------------------|------------|-----|-----------|--|
| USER NAME  | = TClezboka        | DESIGNED - | RON | REVISED - |  |
|            |                    | DRAWN -    | TC  | REVISED - |  |
| PLOT SCALE | = 0.16666633''/in. | CHECKED -  | RON | REVISED - |  |
| PLOT DATE  | = 12/21/2022       | DATE -     |     | REVISED - |  |

**STATE OF ILLINOIS  
DEPARTMENT OF TRANSPORTATION**

**LISTEN ROAD  
PLAN AND PROFILE**

SCALE: 1"=20'    SHEET 67    OF 67    SHEETS    STA. 88+99.00    TO STA. 90+00.00

| F.A.P. RTE.                 | SECTION         | COUNTY | TOTAL SHEETS | SHEET NO. |
|-----------------------------|-----------------|--------|--------------|-----------|
| 303                         | (130, 131) RS-4 | BOONE  | 67           | 67        |
| CONTRACT NO. 64J42          |                 |        |              |           |
| ILLINOIS   FED. AID PROJECT |                 |        |              |           |