


PLAN	SURVEYED	DATE
NOTE BOOK	PLOTTED	BY
NO.	ALIGNED	
	CHECKED	
	FILE NAME	

PROFILE	SURVEYED	DATE
NOTE BOOK	PLOTTED	BY
NO.	GRADES CHECKED	
	STRUCTURE NOTATIONS CHNG	


MODEL: Default
FILE NAME: C:\Users\jpush\OneDrive - QTC\Documents\Projects\2121-84-Reconstruction\00-Work\11-D-CADD\CADD\Drawings\06-11-301-024\06-11-301-024.dgn

MATCH LINE STA 75+00.00
SEE SHEET PLN-11

MATCH LINE STA 81+00.00
SEE SHEET PLN-13

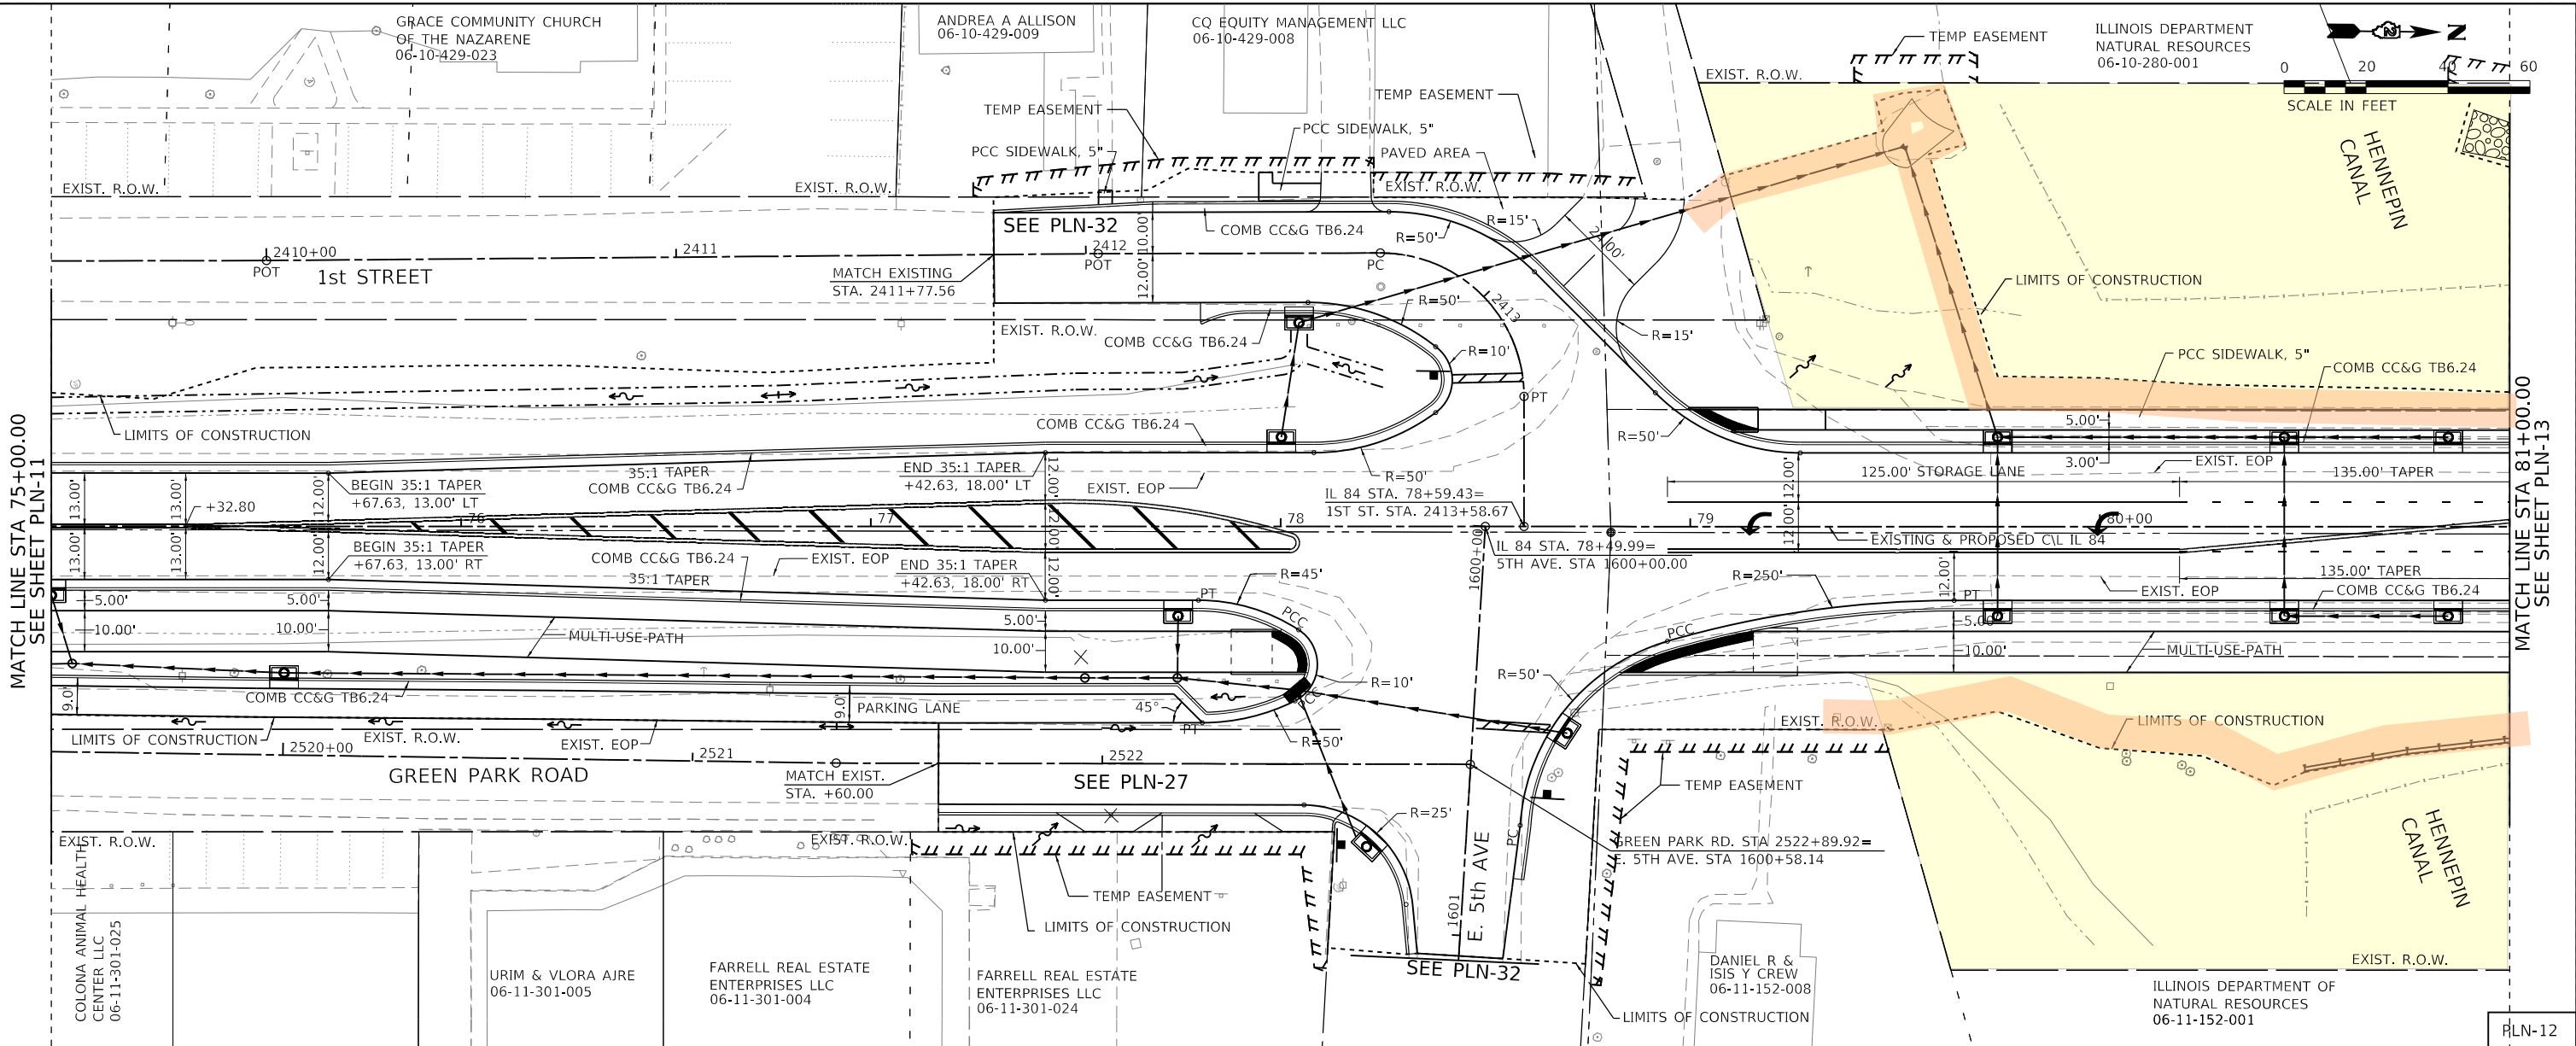

LEGEND
Colona Memorial Park
Approximate Limits of Grading


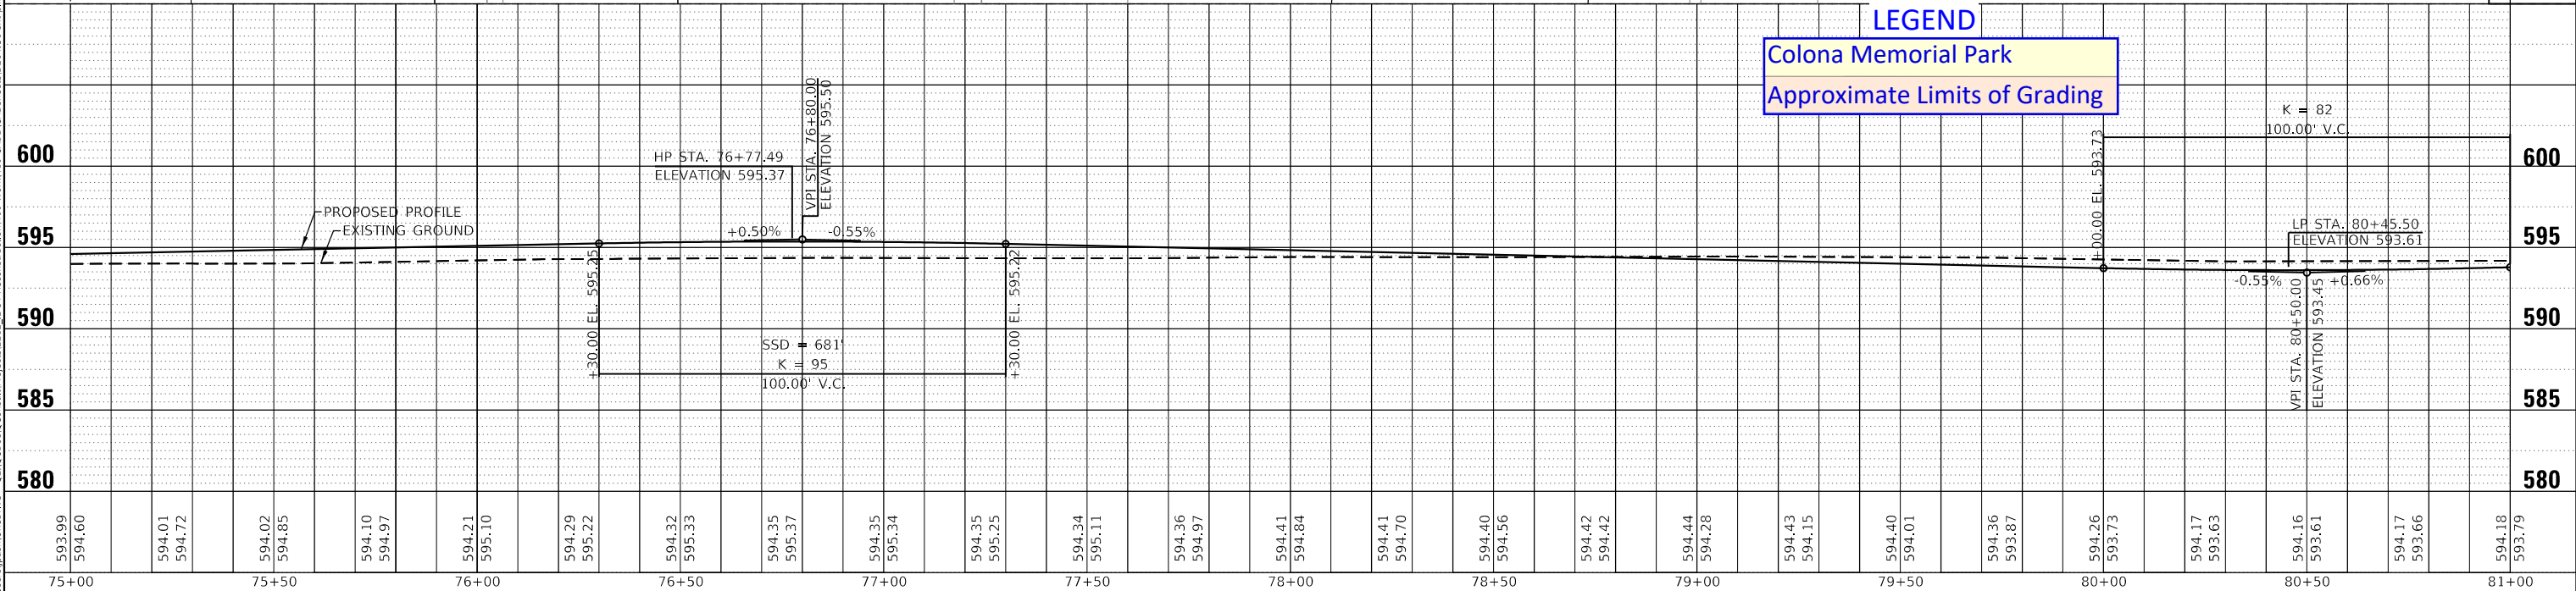


	USER NAME = jpush	DESIGNED - BAJ	REVISED -	STATE OF ILLINOIS DEPARTMENT OF TRANSPORTATION	PROPOSED PLAN AND PROFILE ILLINOIS 84				F.A. RTE.	SECTION	COUNTY	TOTAL SHEETS	SHEET NO.
		DRAWN - BAJ	REVISED -							(2.12MFT)R-3	HENRY	237	59
	PLOT SCALE = 40,0000 ' / in.	CHECKED - JRP	REVISED -		CONTRACT NO. 64J56								
	PLOT DATE = 3/18/2026	DATE - 12/16/2025	REVISED -		SCALE: 1"=20'	SHEET 12 OF 39 SHEETS	STA. 75+00.00 TO STA. 81+00.00		ILLINOIS	FED. AID PROJECT			


PLAN	SURVEYED	BY	DATE
NO.	PLOTTED		
	ALIGNMENT CHECKED		
	STRUCTURE NOTATIONS CHNG		
	CADD FILE NAME		

PROFILE	SURVEYED	BY	DATE
NO.	PLOTTED		
	GRADES CHECKED		
	STRUCTURE NOTATIONS CHNG		
	CADD FILE NAME		

MODEL: Default
FILE NAME: C:\Users\jpush\OneDrive - QTC\Documents\Projects\2121-84-Reconstruction\100-Work\113-CADD\CADD sheets\07261156-sh-11-pln-13.dgn

 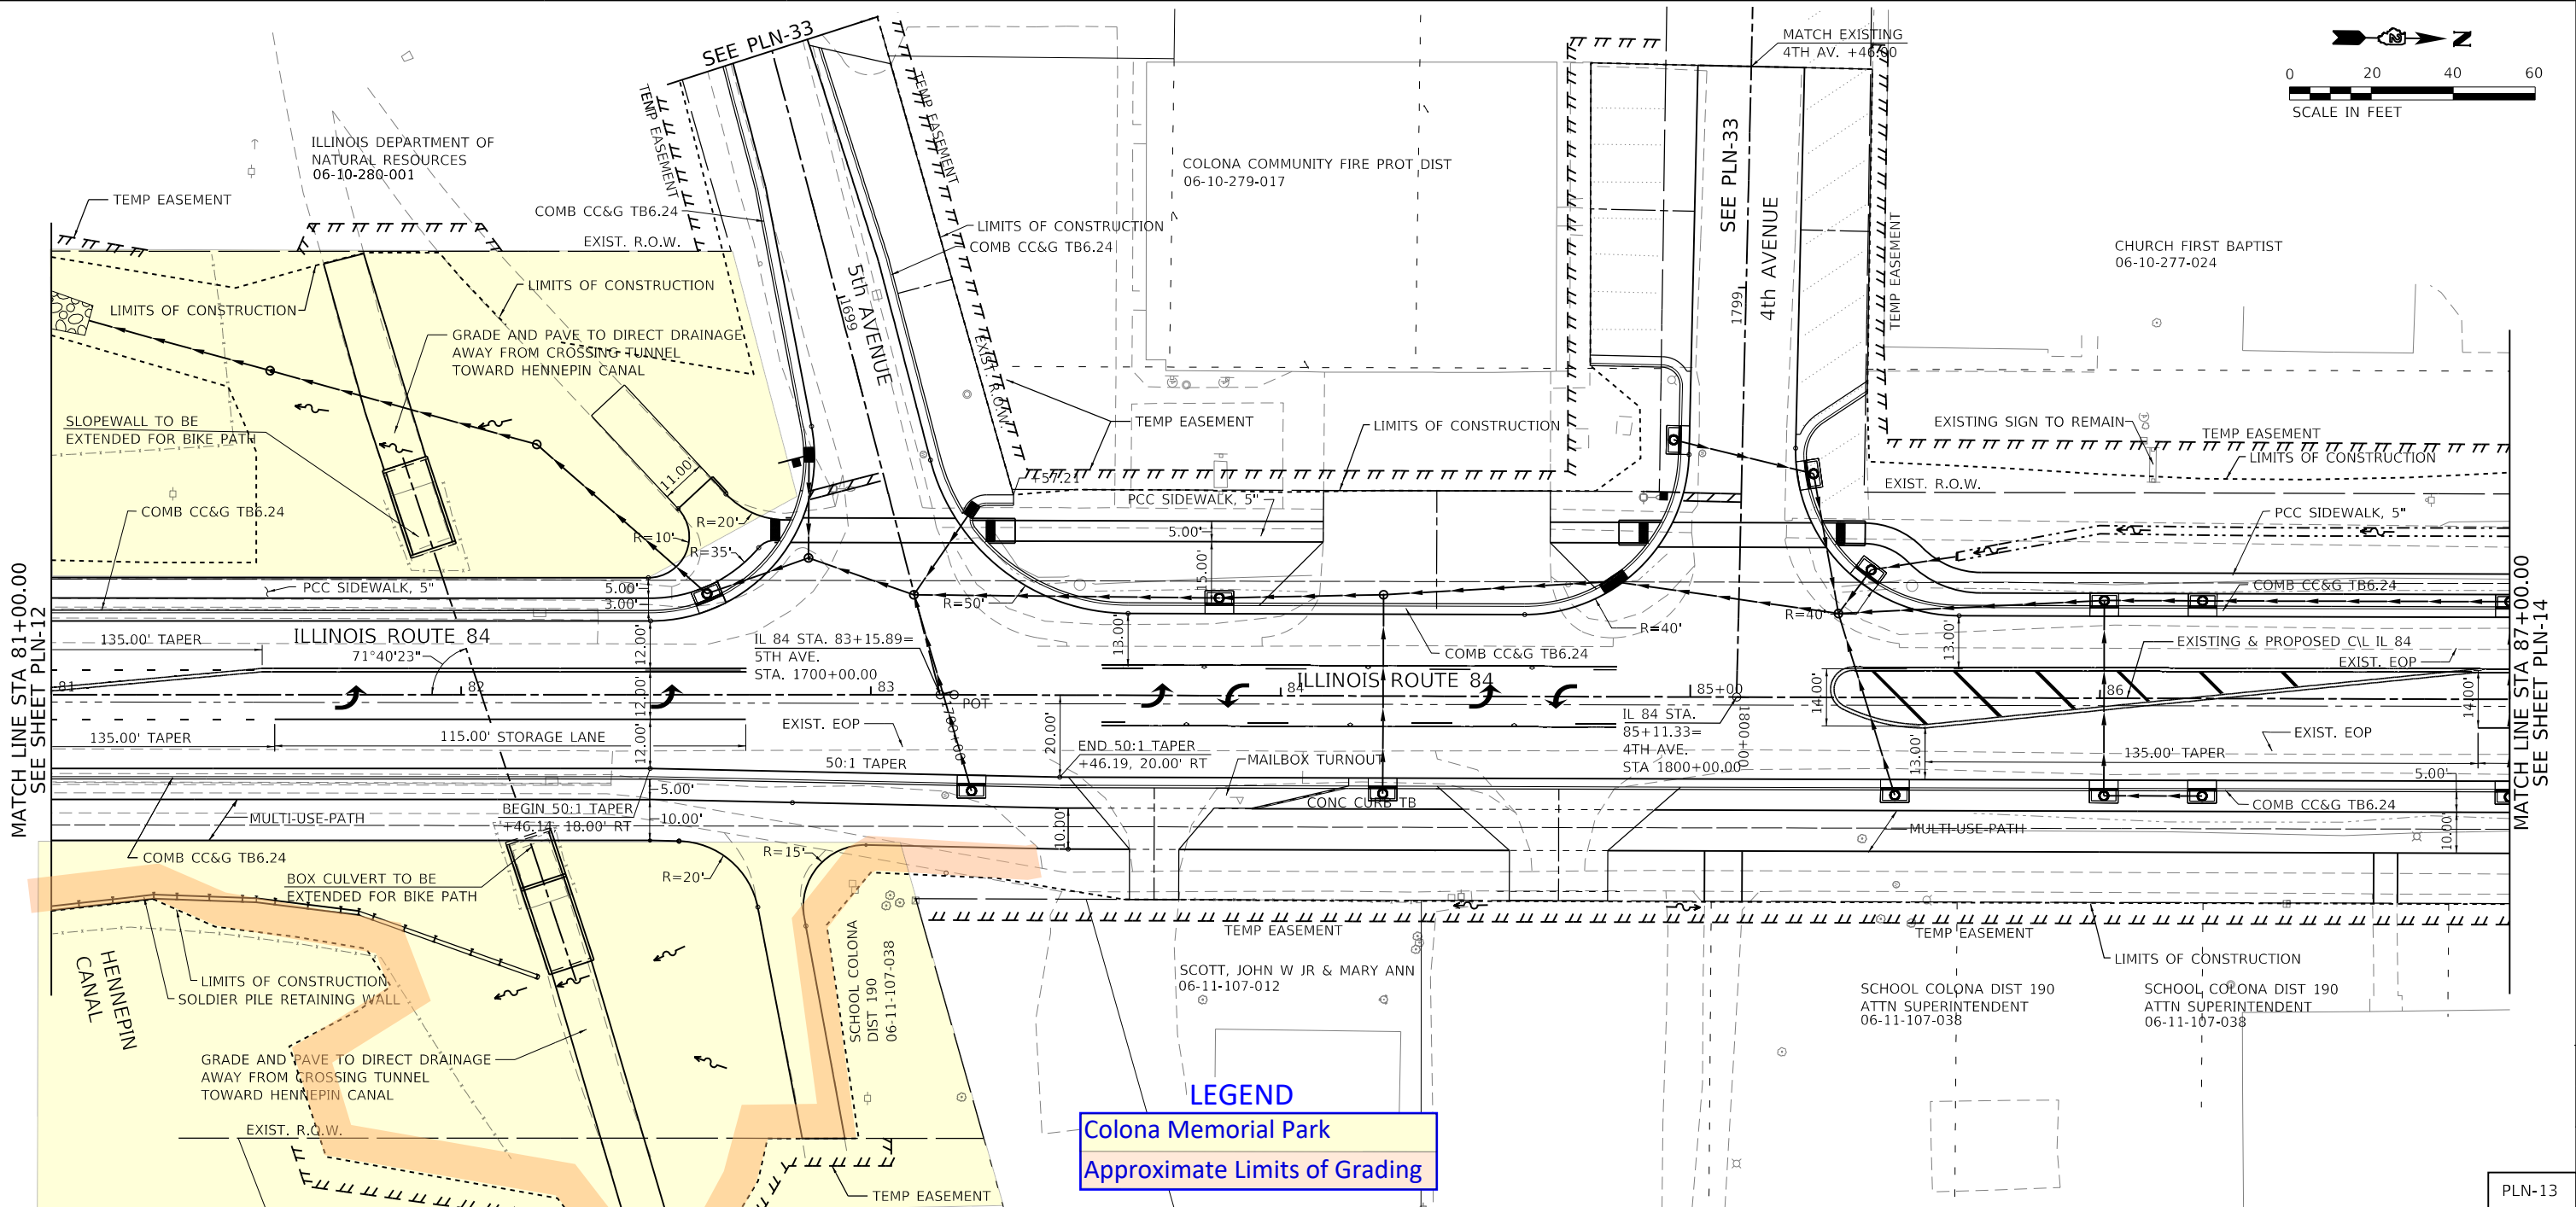

LEGEND
Colona Memorial Park
Approximate Limits of Grading

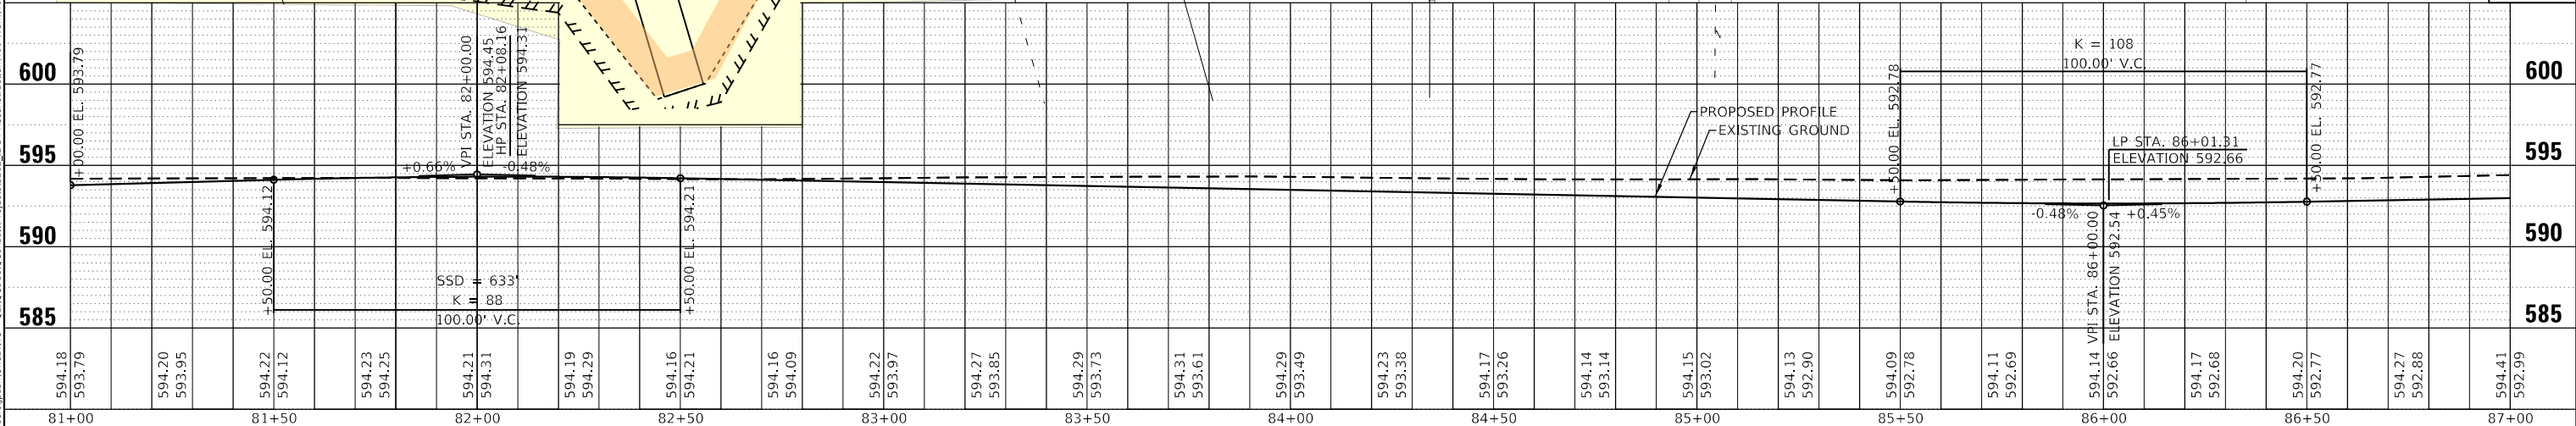

QUANDEL CONSULTANTS				STATE OF ILLINOIS DEPARTMENT OF TRANSPORTATION				PROPOSED PLAN AND PROFILE ILLINOIS 84				F.A. RTE. SECTION (2.12MFT)R-3 COUNTY HENRY TOTAL SHEETS 237 SHEET NO. 60 CONTRACT NO. 64J56 ILLINOIS FED. AID PROJECT			
USER NAME = jpush				DESIGNED - BAJ				SCALE: 1"=20'				SHEET 13 OF 39 SHEETS STA. 81+00.00 TO STA. 87+00.00			
PLOT SCALE = 40,0000 ' / in.				DRAWN - BAJ											
PLOT DATE = 3/18/2026				CHECKED - JRP											
				DATE - 12/16/2025											
				REVISED -											
				REVISED -											
				REVISED -											
				REVISED -											

FINAL	SURVEYED	BY	DATE
SURVEY	PLOTTED		
NOTE BOOK	TEMPLATE		
NO.	AREAS	CHECKED	

ORIGINAL	SURVEYED	BY	DATE
SURVEY	PLOTTED		
NOTE BOOK	TEMPLATE		
NO.	AREAS	CHECKED	

MODEL: Y6_SHEET_Temporary_model.dwg; 27
FILE NAME: C:\Users\jpush\OneDrive - QTI\Documents\Construction\800\W6\K41\DCADD\DCADDsheetD764\56-11-84-03A.dgn



USER NAME	= jpush
PLOT SCALE	= 20.0000' / in.
PLOT DATE	= 3/18/2025

DESIGNED	= BAJ
DRAWN	= BAJ
CHECKED	= JRP
DATE	= 3/2/2025


REVISED	=
REVISED	=
REVISED	=
REVISED	=

STATE OF ILLINOIS
DEPARTMENT OF TRANSPORTATION

PROPOSED CROSS SECTIONS
ILLINOIS 84

SCALE: 10H : 5V SHEET 43 OF 82 SHEETS STA. 80+75.00 TO STA. 81+75.00


F.A. RTÉ.	SECTION	COUNTY	TOTAL SHEETS	SHEET NO.
	(2.12MFT)R-3	HENRY	224	152
		CONTRACT NO.	64156	
		ILLINOIS FED. AID PROJECT		

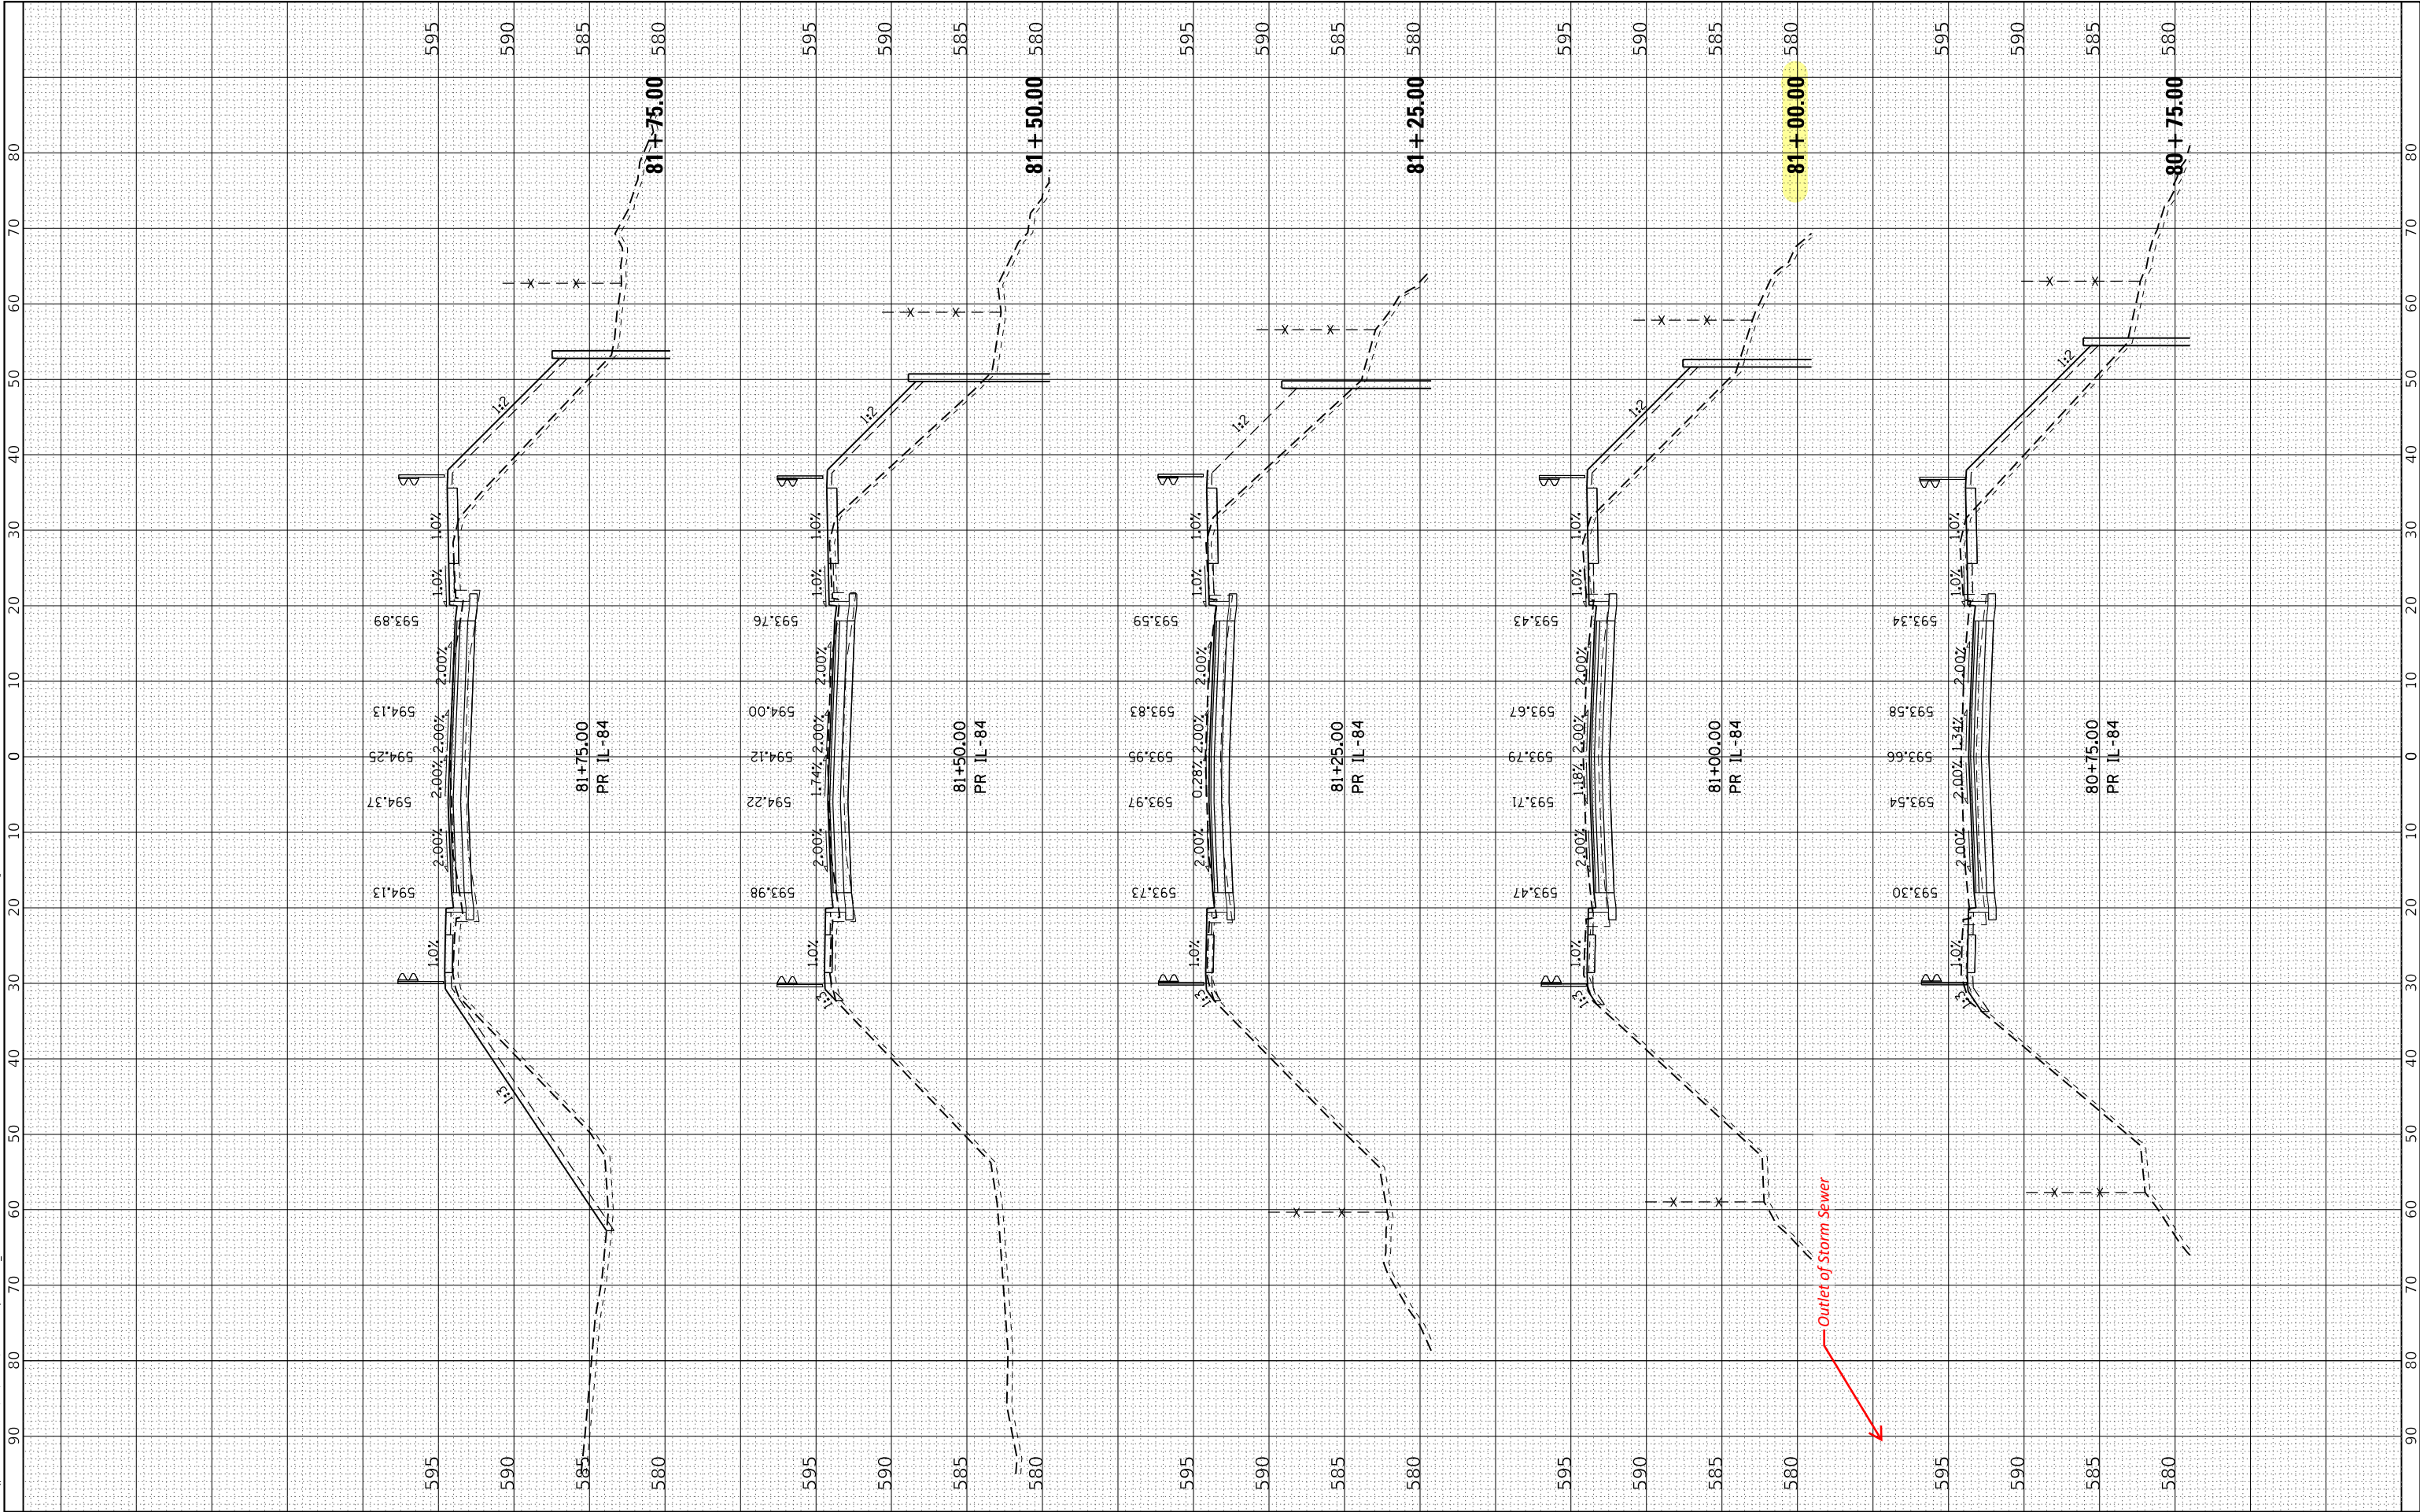

FINAL SURVEY NOTE BOOK NO.	SURVEYED PLOTTED AREAS CHECKED	BY	DATE

ORIGINAL SURVEY NOTE BOOK NO.	SURVEYED PLOTTED AREAS CHECKED	BY	DATE

MODEL: Y6_SHEET_Temporary_model.dgn
FILE NAME: C:\Users\jpush\OneDrive - QTI\Documents\Construction\00-W6\K413-CADD\CD\Sheet\0764156-Section-08-E5th-av.dgn

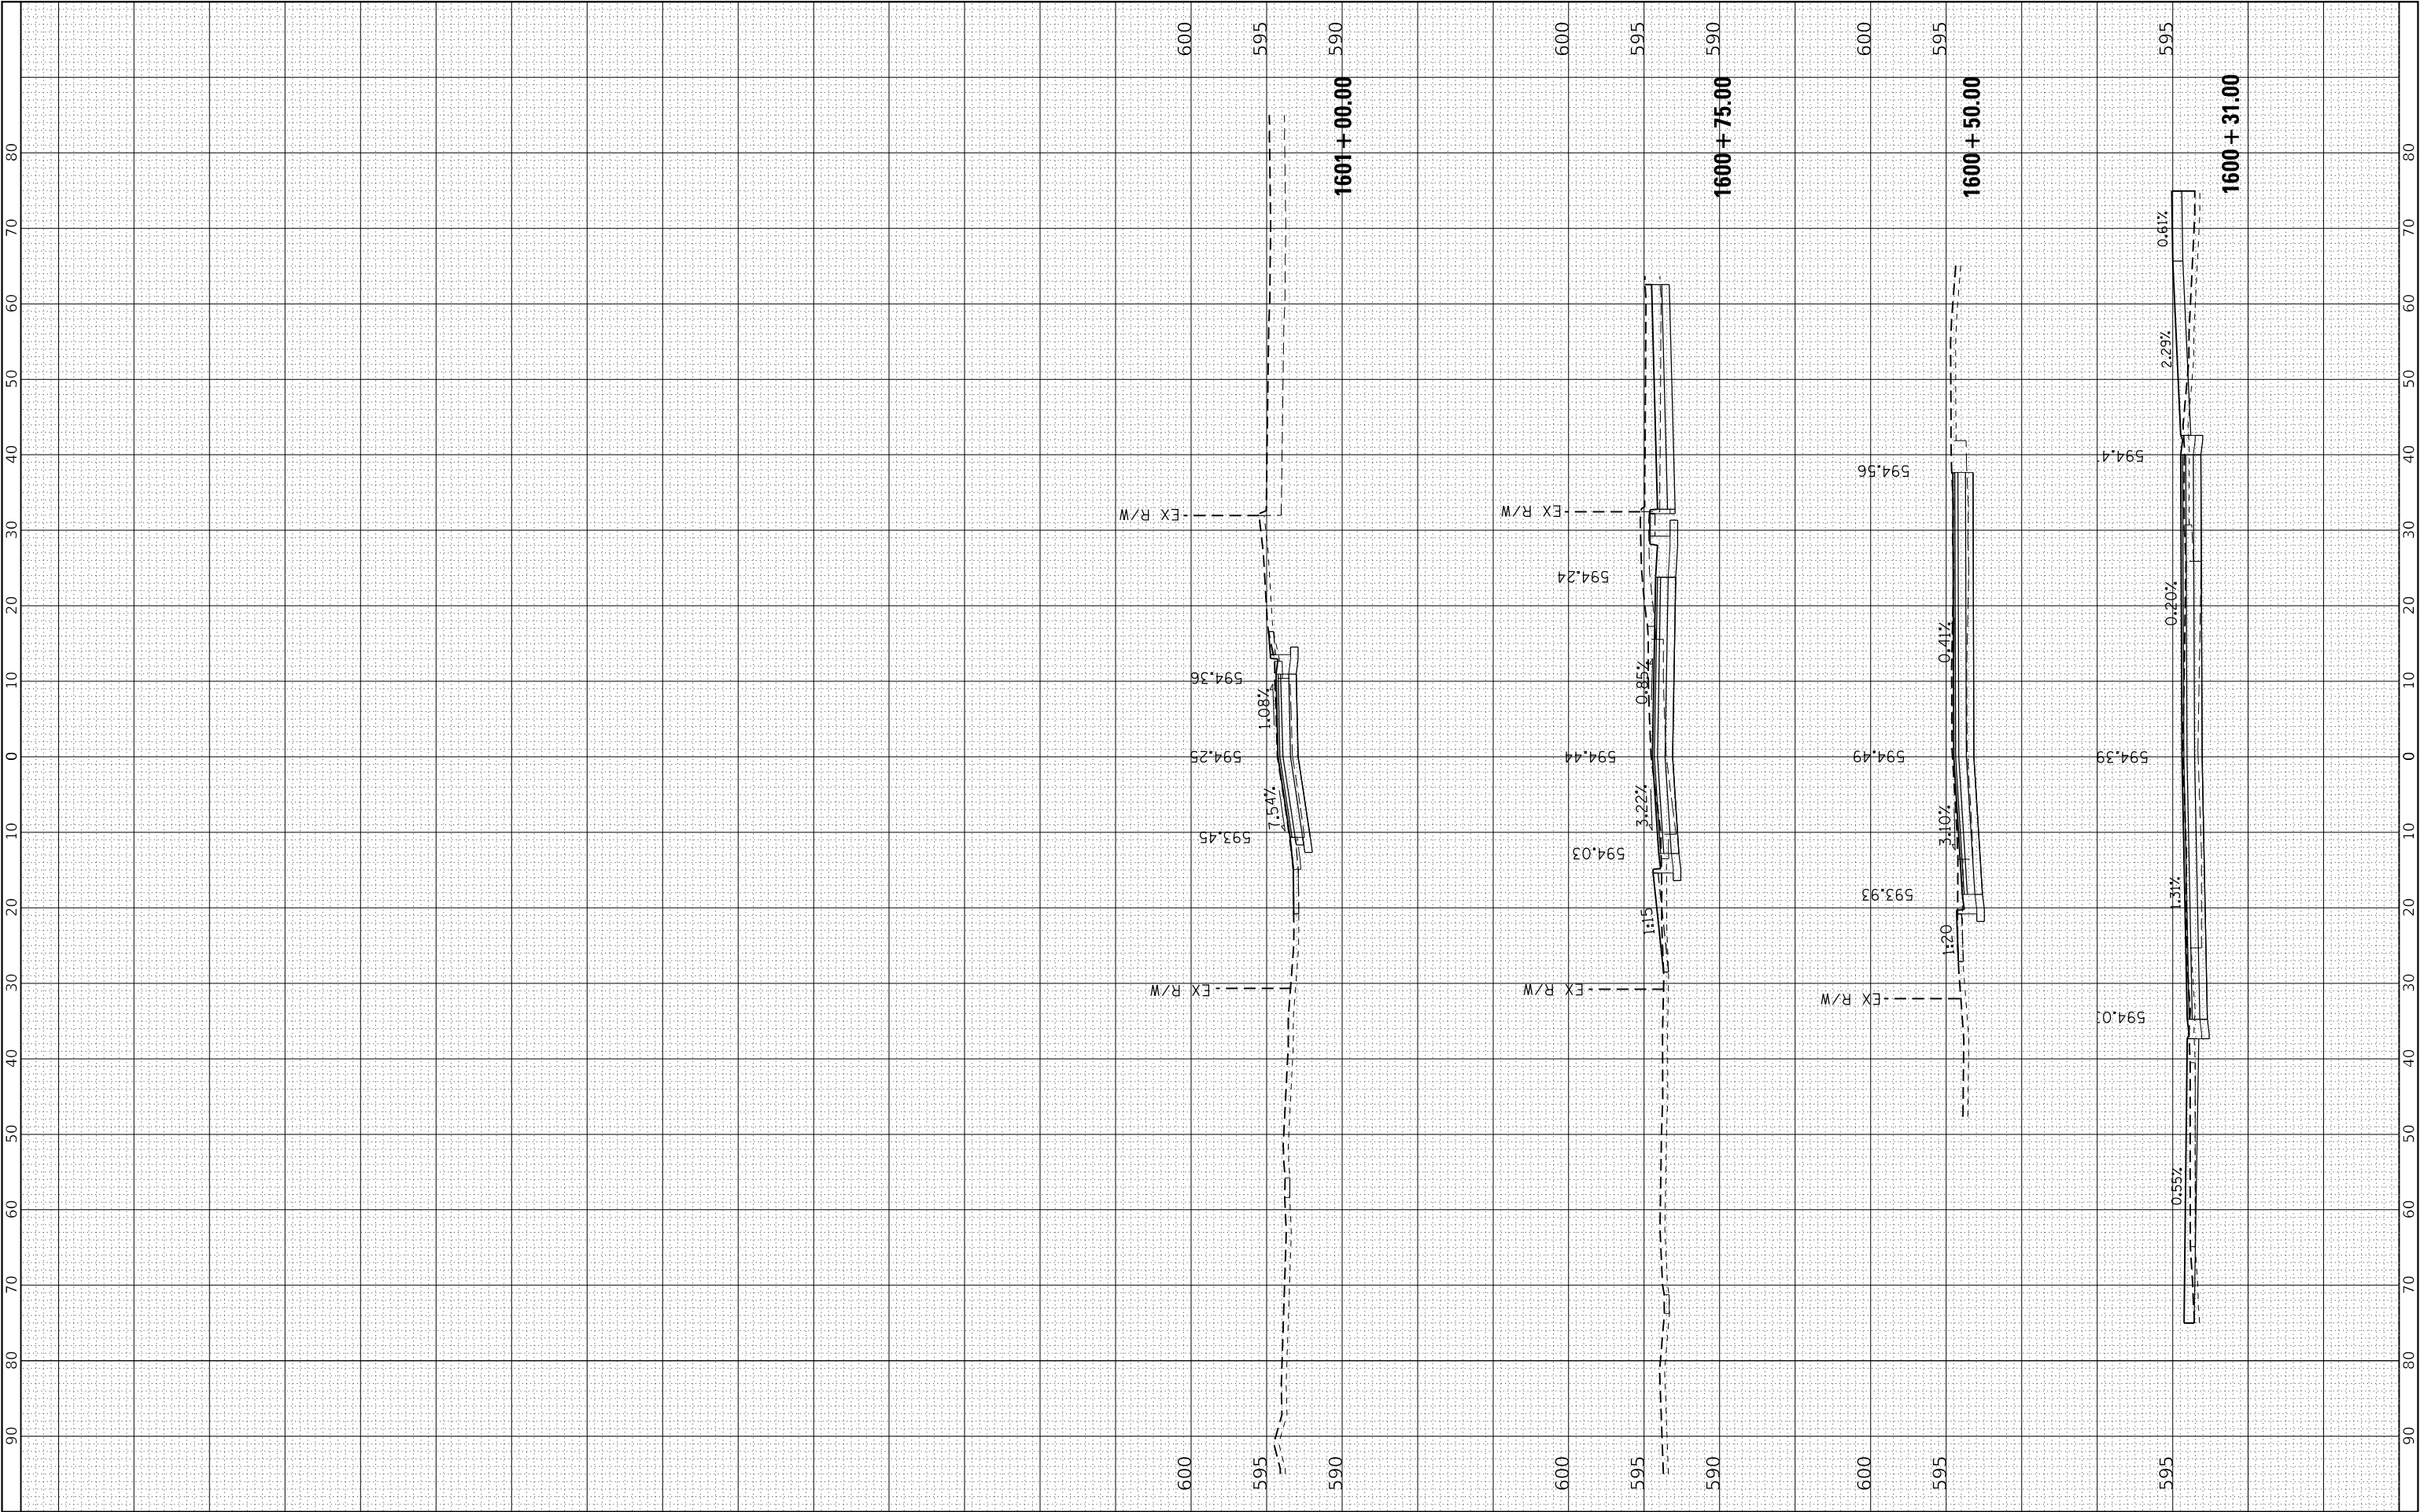

USER NAME : jpush	DESIGNED - BAJ	REVISED -
PLOT SCALE : 20.0000' / in.	DRAWN - BAJ	REVISED -
PLOT DATE : 2/28/2025	CHECKED - JRP	REVISED -
	DATE - 10/26/24	REVISED -

STATE OF ILLINOIS
DEPARTMENT OF TRANSPORTATION

PROPOSED CROSS SECTIONS
EAST 5th AVENUE

SCALE: 10H : 5V SHEET 1 OF 1 SHEETS STA. 1600+31.00 TO STA. 1601+58.72

F.A. RTÉ.	SECTION	COUNTY	TOTAL SHEETS	SHEET NO.
	(2.12MFT)R-3	HENRY	194	174
		CONTRACT NO.	64156	
		ILLINOIS FED. AID PROJECT		

FINL SURVEY NO.	NO.	SURVEYED PLOTTED AREAS	BY	DATE

ORIGINAL SURVEY NO.	NO.	SURVEYED PLOTTED AREAS	BY	DATE

MODEL: Y6_SHEET_Temporary_model.dwg
FILE NAME: C:\Users\jpush\OneDrive - QTEL\Documents\1698+16.45\Construction\1698+16.45\1698+16.45\1698+16.45.dwg



USER NAME : jpush
PLOT SCALE : 20.0000' / in.
PLOT DATE : 2/28/2025

DESIGNED - BAJ
DRAWN - BAJ
CHECKED - JRP
DATE - 10/26/24


REVISED -
REVISED -
REVISED -
REVISED -

STATE OF ILLINOIS
DEPARTMENT OF TRANSPORTATION

PROPOSED CROSS SECTIONS
5th AVENUE

SCALE: 10H : 5V SHEET 1 OF 2 SHEETS STA. 1698+16.45 TO STA. 1699+24.74


F.A. RTÉ.	SECTION	COUNTY	TOTAL SHEETS	SHEET NO.
	(2.12MFT)R-3	HENRY	194	175
		CONTRACT NO.	64156	
		ILLINOIS FED. AID PROJECT		

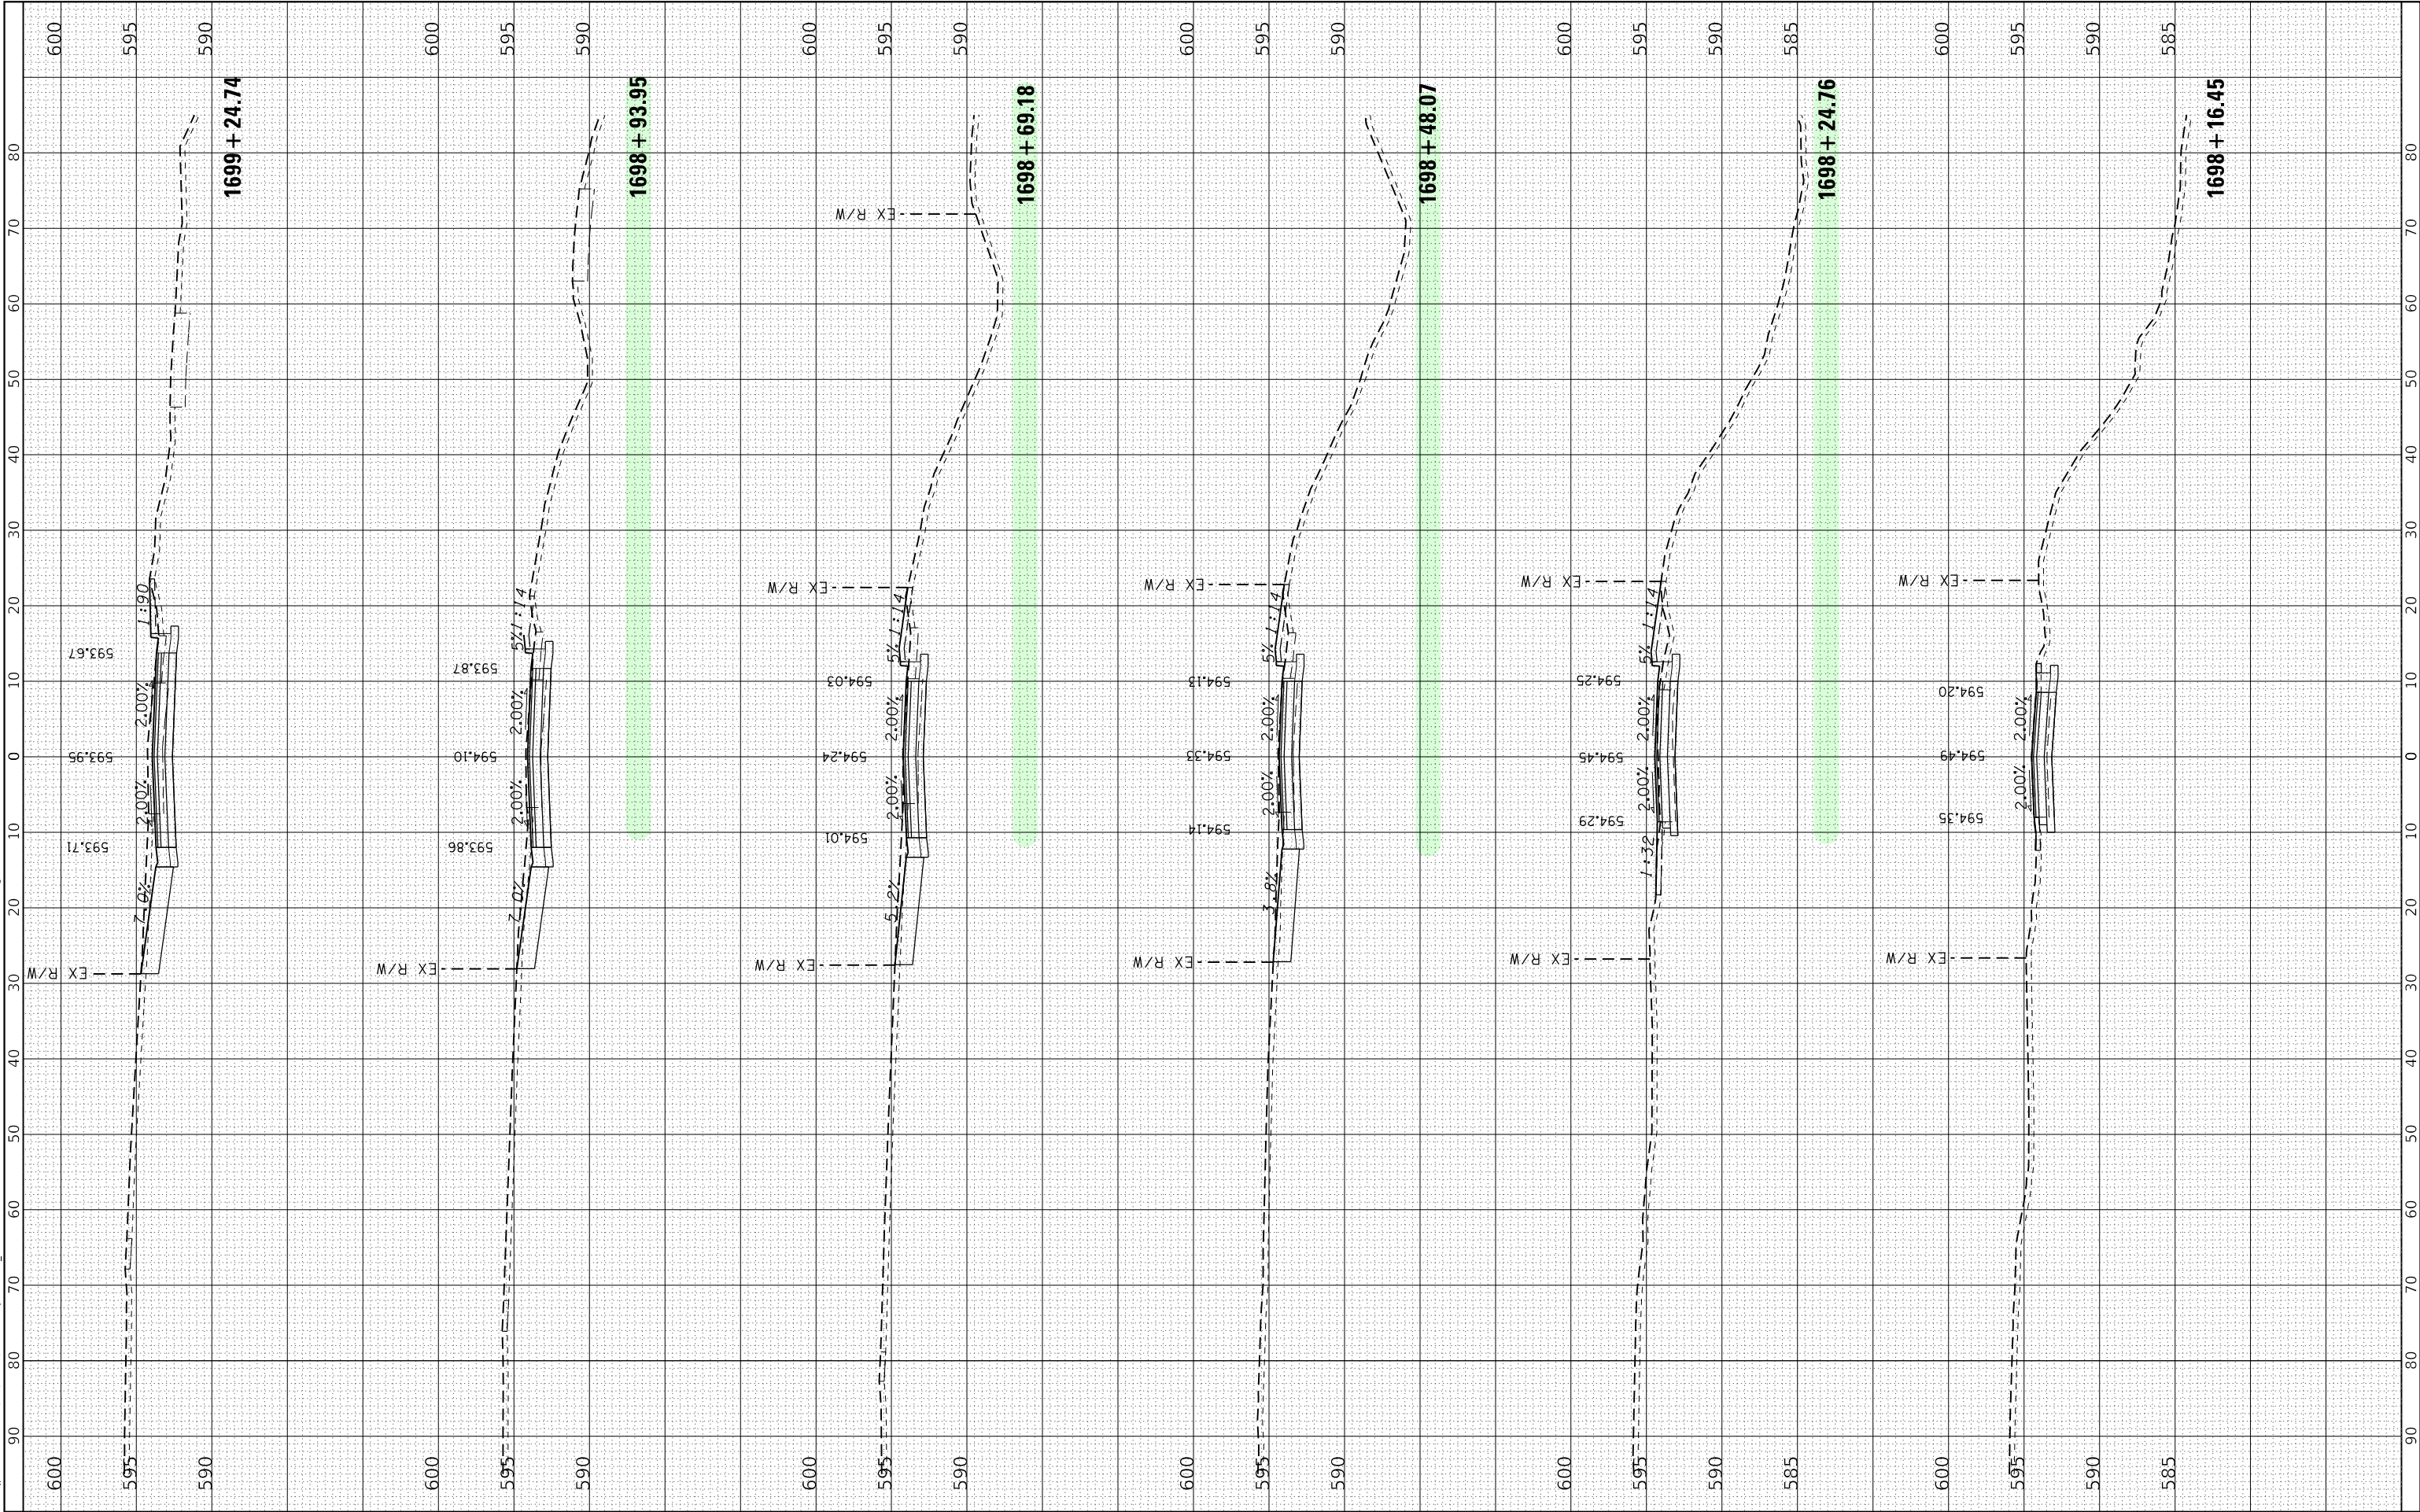

FINAL SURVEY NOTE BOOK NO.	SURVEYED PLOTTED TEMPLATE AREAS CHECKED	BY	DATE

ORIGINAL SURVEY NOTE BOOK NO.	SURVEYED PLOTTED TEMPLATE AREAS CHECKED	BY	DATE

MODEL: Y6_SHEET_Temporary_model_rainc.2
FILE NAME: C:\Users\jpush\OneDrive - QTI\Documents\Construction\400-W6\K413-CADD\CD\sheet\0764\56-105th-av.dgn

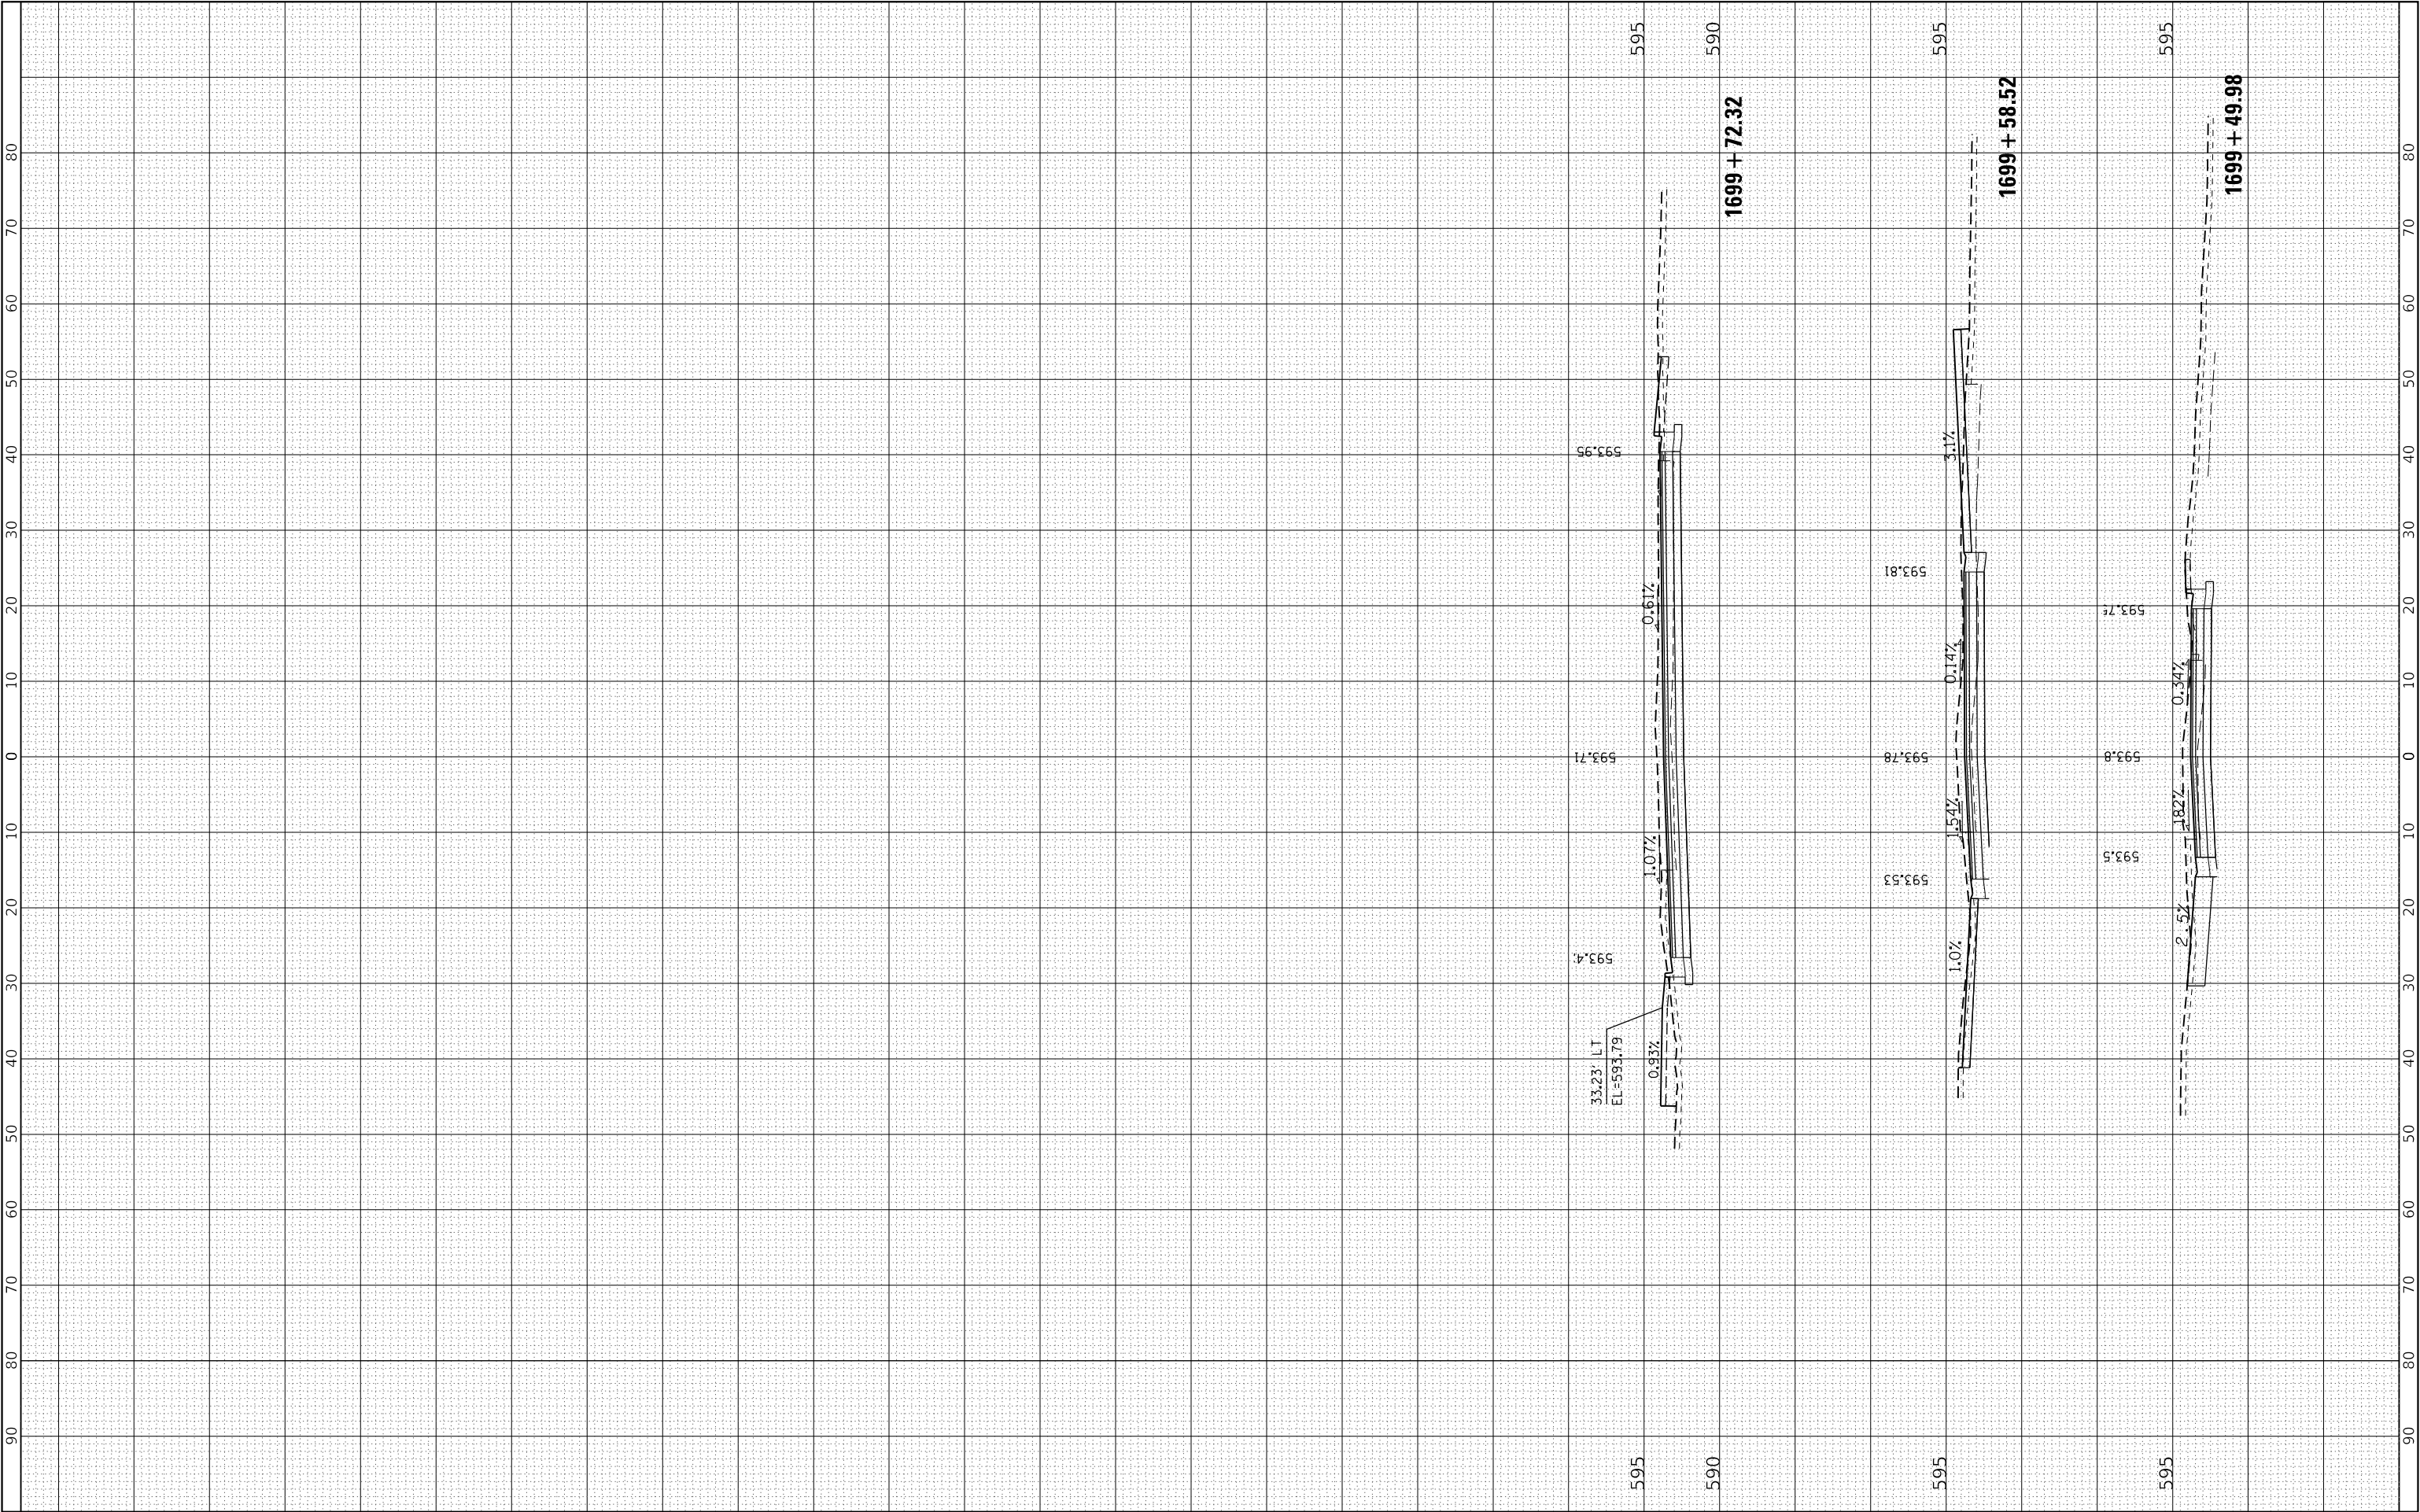

USER NAME : jpush	DESIGNED - BAJ	REVISED -
	DRAWN - BAJ	REVISED -
PLOT SCALE : 20.0000' / in.	CHECKED - JRP	REVISED -
PLOT DATE : 2/28/2025	DATE - 10/26/24	REVISED -

STATE OF ILLINOIS
DEPARTMENT OF TRANSPORTATION

PROPOSED CROSS SECTIONS
5th AVENUE

SCALE: 10H : 5V SHEET 2 OF 2 SHEETS STA. 1699+49.98 TO STA. 1699+72.32

F.A. RTE.	SECTION	COUNTY	TOTAL SHEETS	SHEET NO.
	(2.12MFT)R-3	HENRY	194	176
CONTRACT NO.			64156	
ILLINOIS FED. AID PROJECT				