



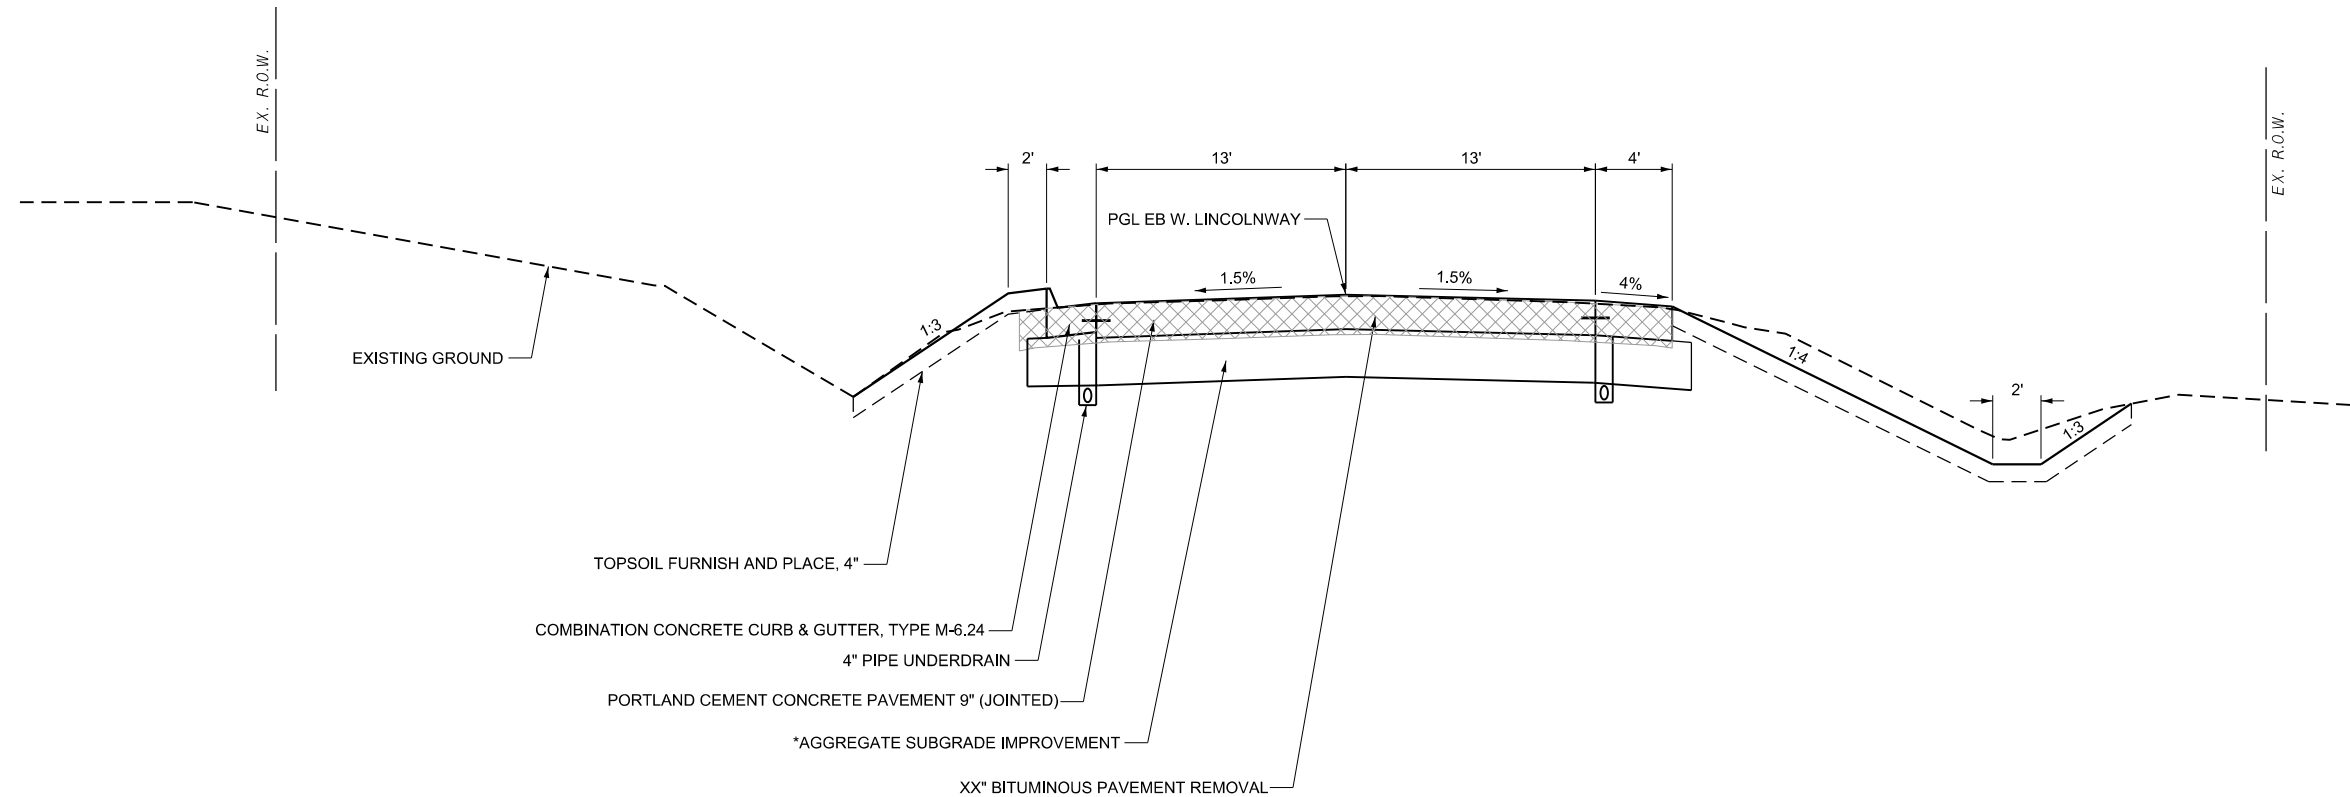

W. LINCOLNWAY

STA. 714+75.42 - 715+32.37
STA. 725+14.44 - 726+61.85

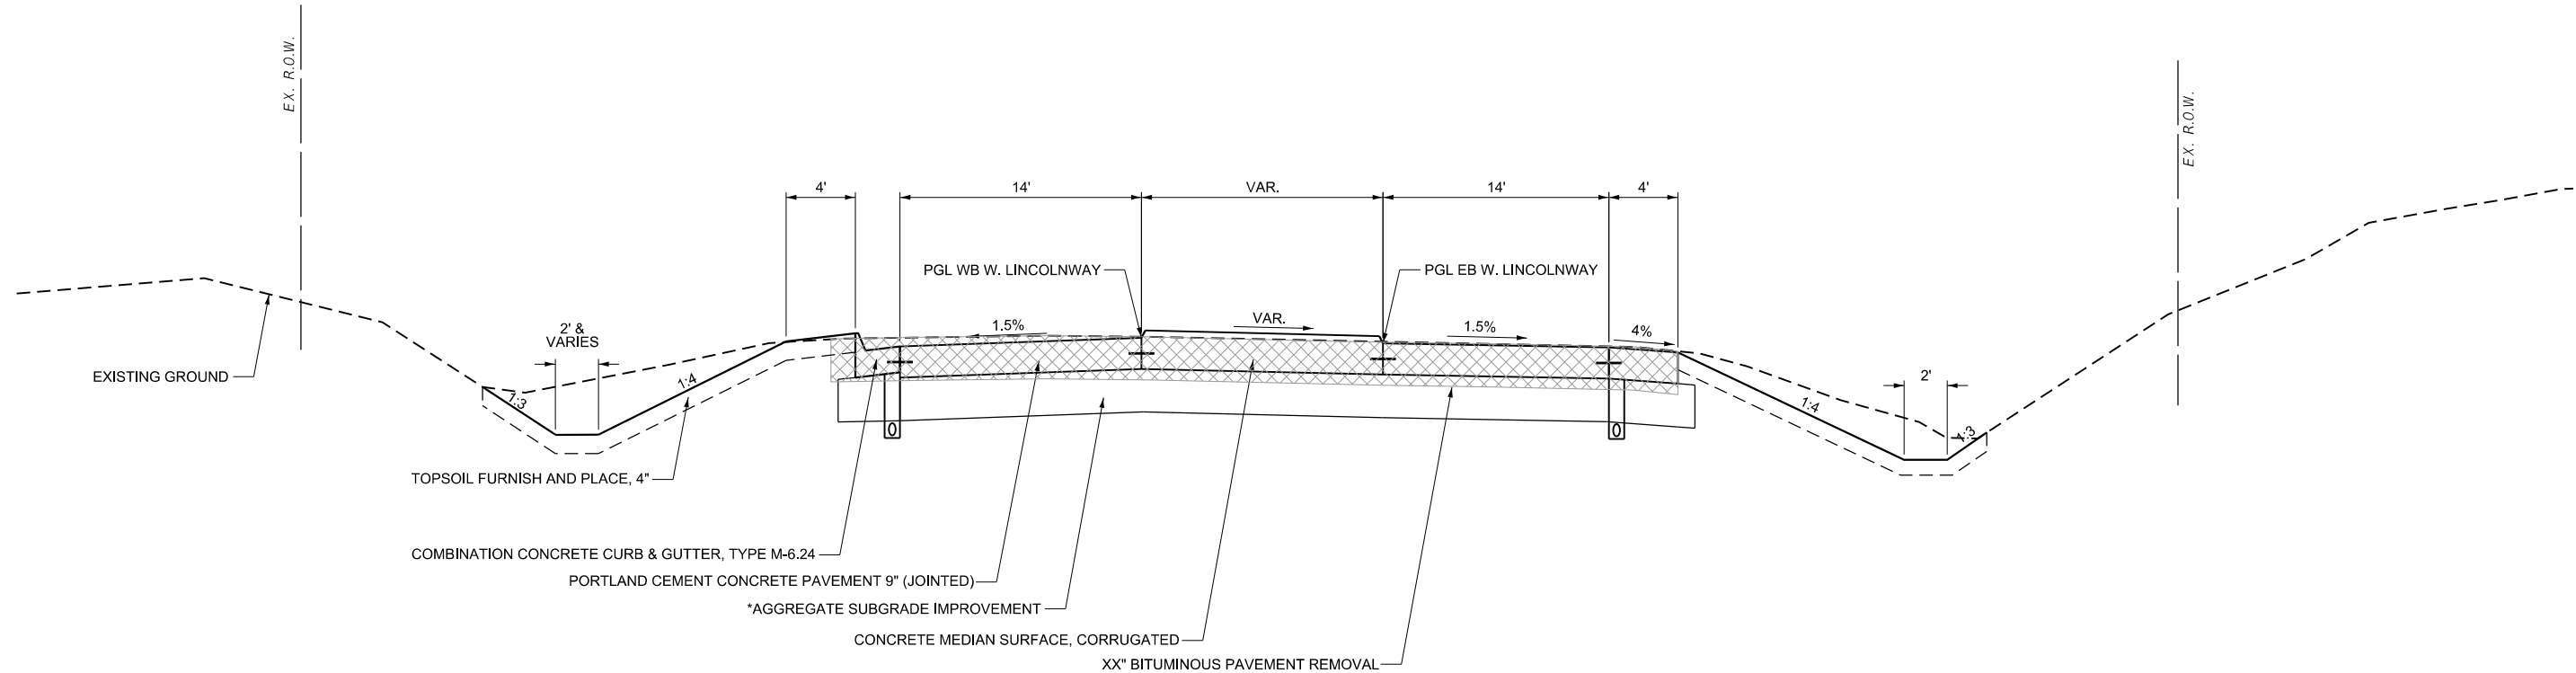

W. LINCOLNWAY

STA. 715+32.37 - 716+78.13

MODEL: Typical Sections - Lincolnway (1) [Sheet]
FILE NAME: G:\2020\0005871\17\Design\Civil\ORD\64R60-FAU567-LincolnWay-Roundabout\CADD Data\Sheets\ID244R60-sh1-TypicalSections.dgn



401 E. STATE ST., 4th Floor
ROCKFORD, IL 61104
PH: 815.965.6400
www.imegcorp.com

USER NAME = Marc.A.Personette
PLOT DATE = 5/20/2025

DESIGNED -
DRAWN - MAP
CHECKED - CJS
DATE -

REVISED -
REVISED -
REVISED -
REVISED -

STATE OF ILLINOIS
DEPARTMENT OF TRANSPORTATION

TYPICAL SECTION
W. LINCOLNWAY (W. 4TH STREET)

SCALE: 1"=5'

SHEET 1

OF 5

SHEETS

STA.

TO STA.

F.A.U.
RTE.

5567

SECTION
(33)SI

COUNTY
WHITESIDE


TOTAL
SHEETS 34

SHEET
NO. 1


CONTRACT NO. 64R60

ILLINOIS FED. AID PROJECT

MODEL: Typical Sections - Lincolnway [2] (Sheet)
FILE NAME: G:\2020\0005871.17\Design\CH\ORD\64R60-FAU567 - Lincolnway-Roundabout\CADD Data\Sheets\ID2-64R60-sht-TypicalSections.dgn

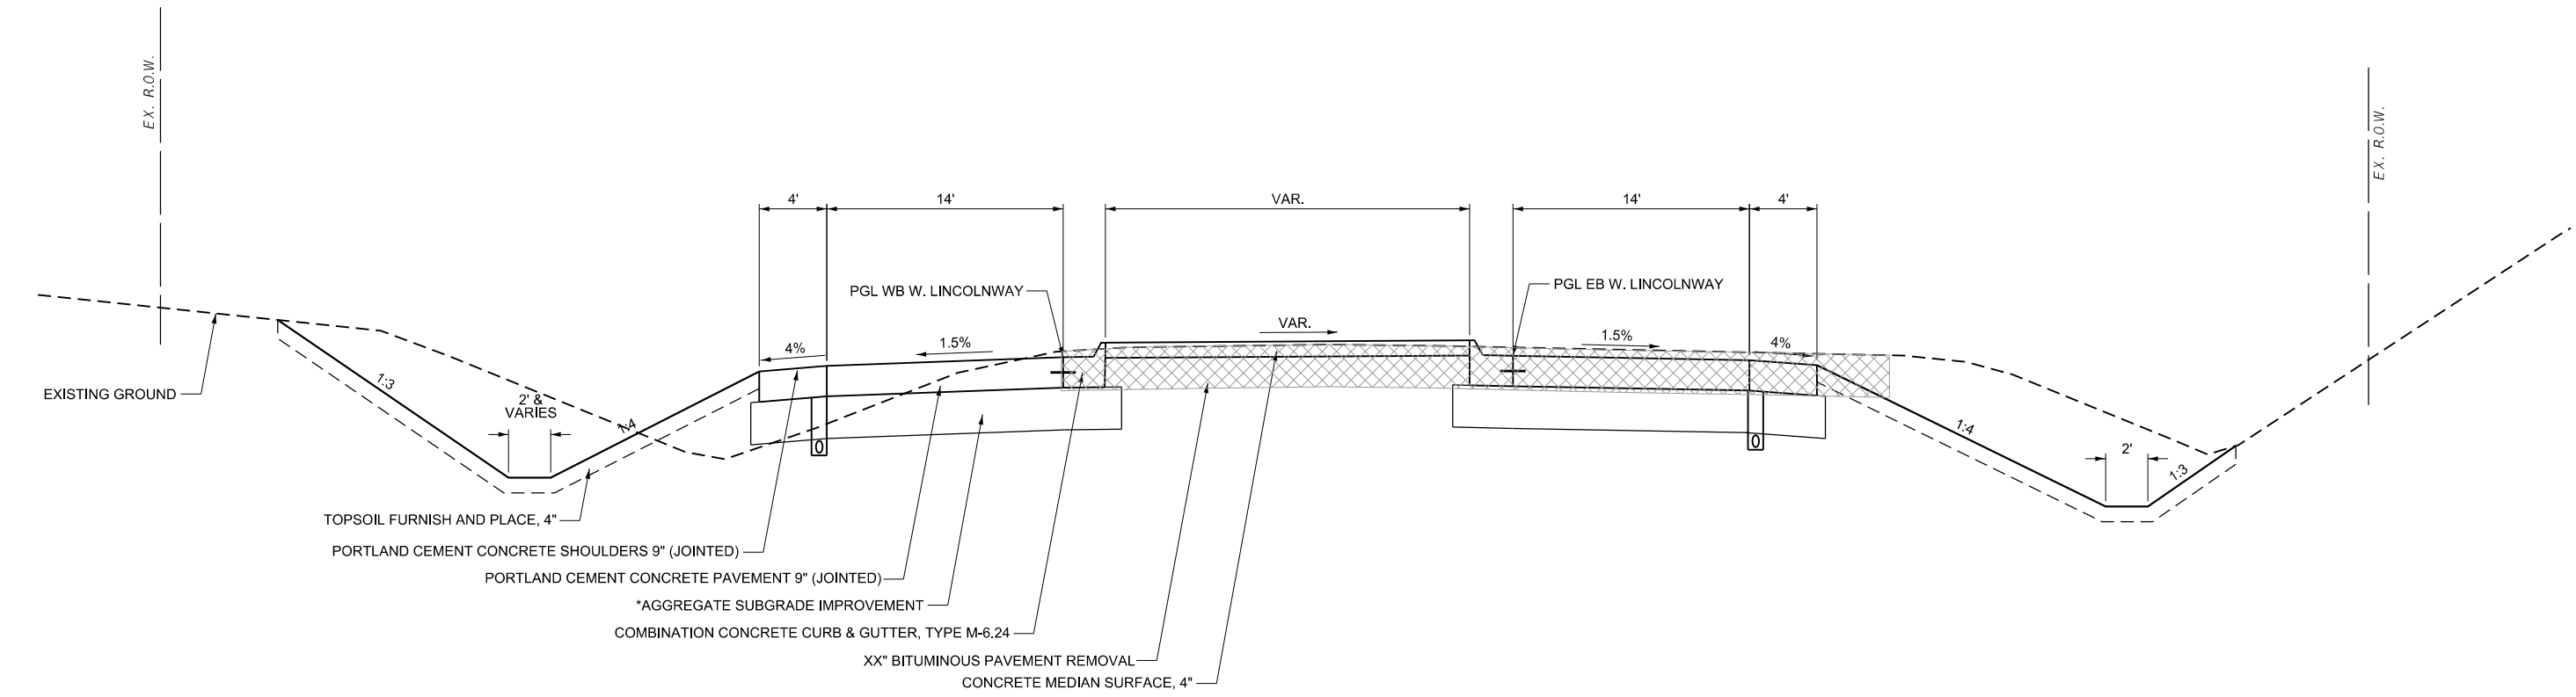

W. LINCOLNWAY
STA. 716+78.13 - 718+14.52
STA. 721+03.15 - 724+08.45

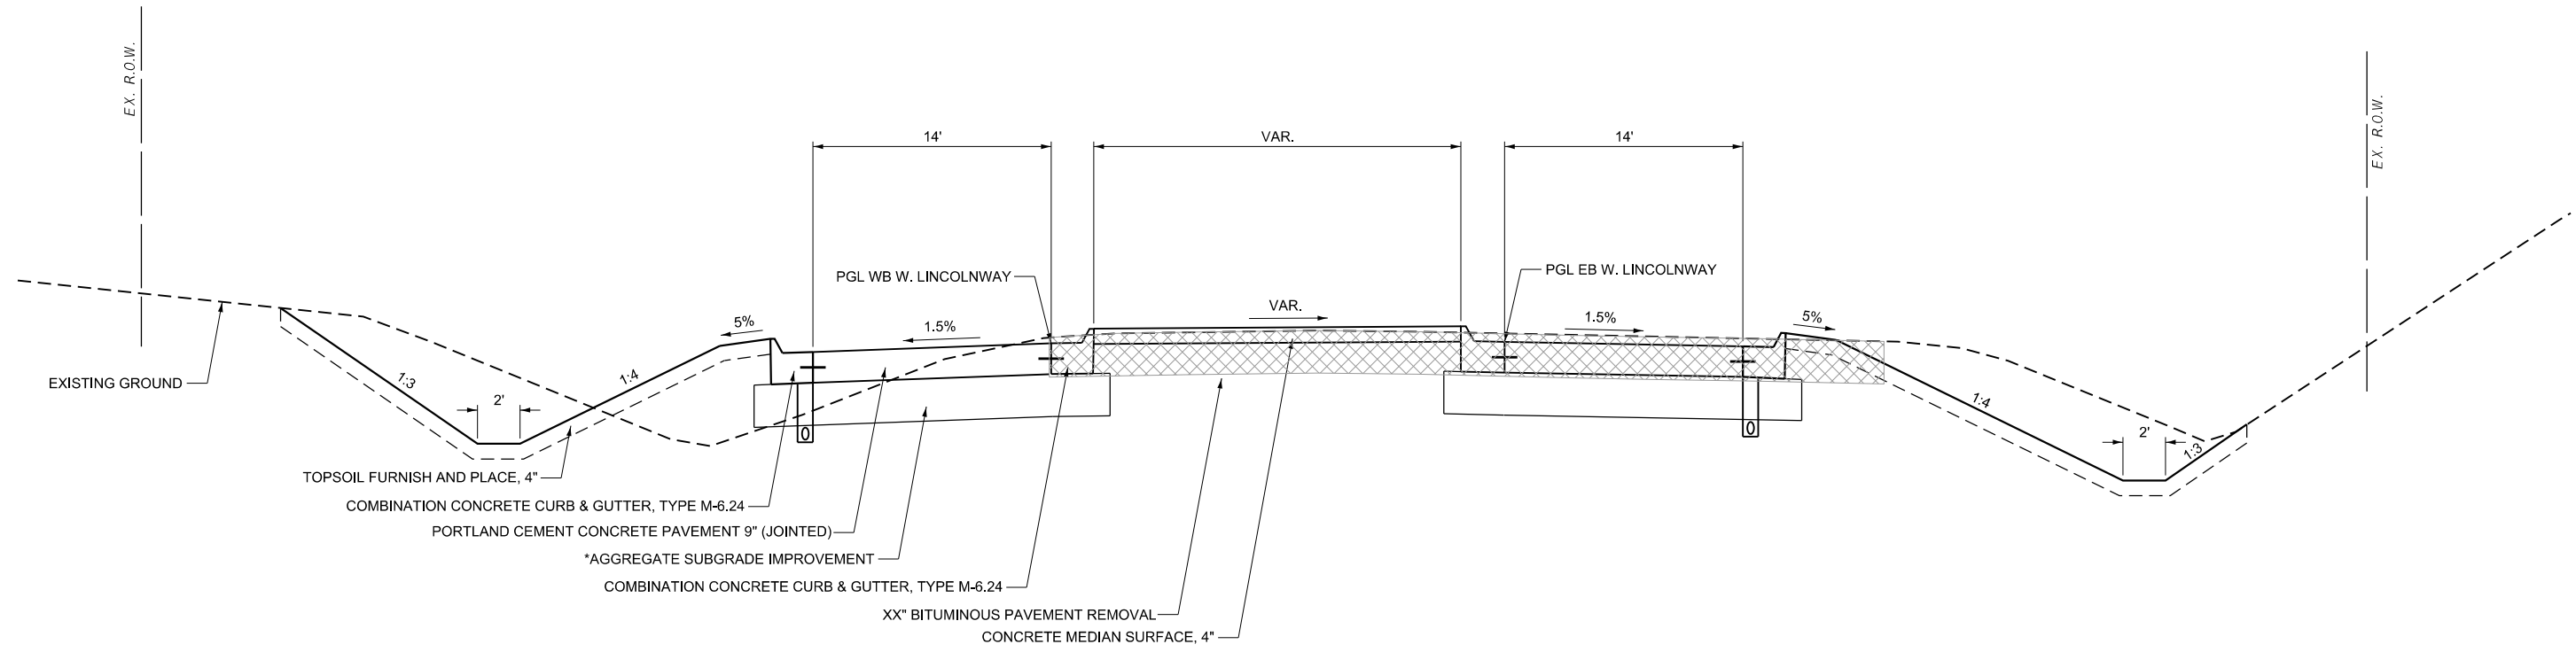

W. LINCOLNWAY
STA. 718+14.52 - 718+87.63
STA. 720+37.63 - 721+03.15



USER NAME = Marc.A.Personette
PLOT DATE = 5/20/2025

DESIGNED -
DRAWN - MAP
CHECKED - CJS
DATE -


REVISED -
REVISED -
REVISED -
REVISED -

STATE OF ILLINOIS
DEPARTMENT OF TRANSPORTATION


TYPICAL SECTION
W. LINCOLNWAY (W. 4TH STREET)

SCALE: 1"=5' SHEET 2 OF 5 SHEETS STA. TO STA.

F.A.U. RTE.	SECTION	COUNTY	TOTAL SHEETS	SHEET NO.
5567	(33)SI	WHITESIDE	34	2
CONTRACT NO. 64R60				
ILLINOIS FED. AID PROJECT				

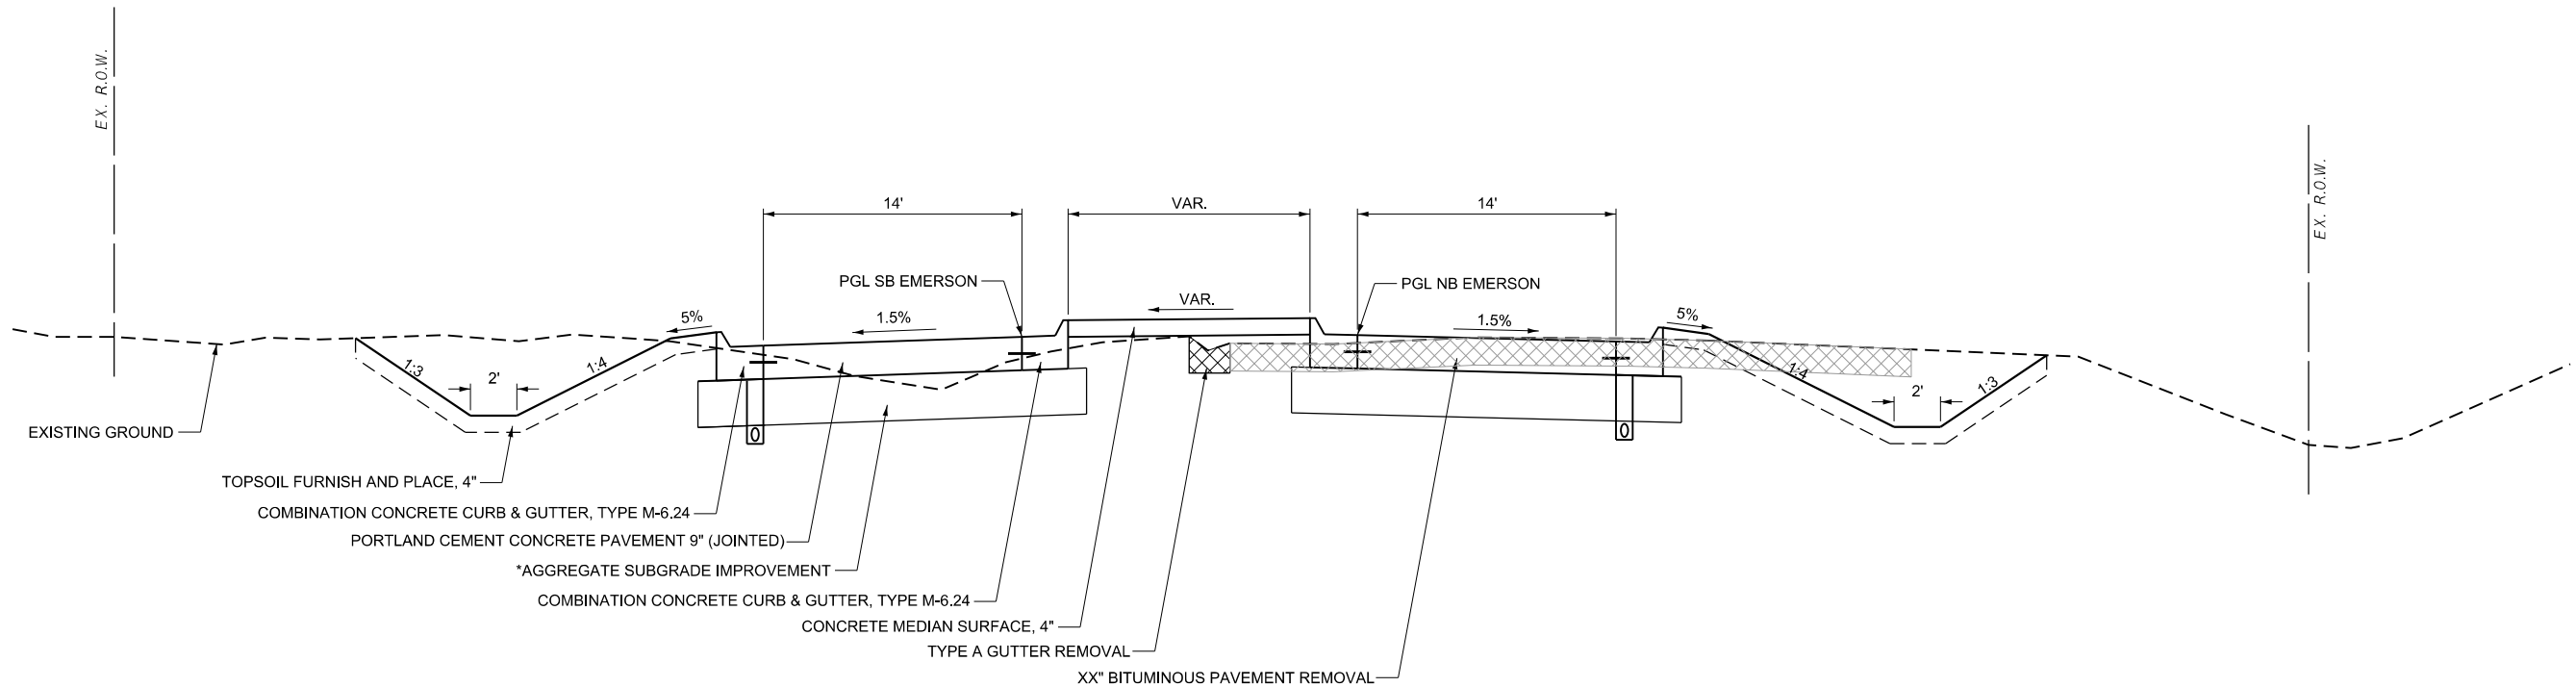

EMERSON RD.
STA. 119+90.22 - 120+27

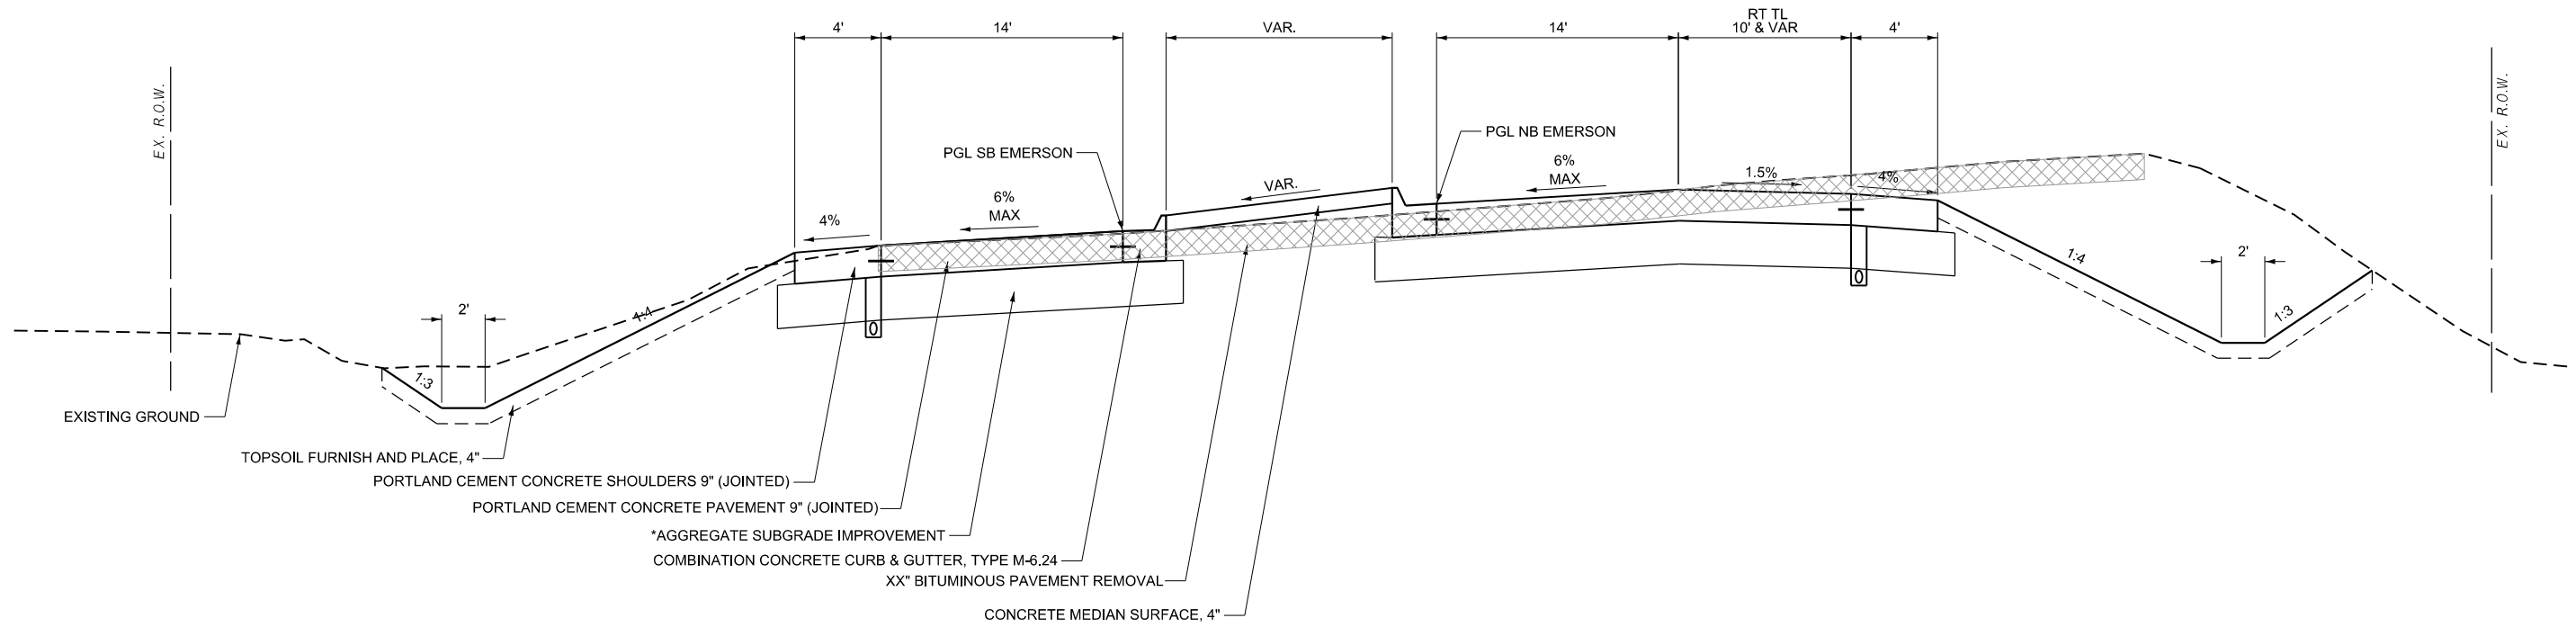

EMERSON RD.
STA. 120+27 - 121+63.03

MODEL: Typical Sections - Emerson [1]
FILE NAME: G:\2020\2005571.17\Design\Chil\ORD\64R60-FA\5567_L\Incd\Hwy-Roundabout\CADD Data\Sheets\ID244R60-sh-TypicalSections.dgn



401 E. STATE ST. 4th Floor
ROCKFORD, IL 61104
PH: 815.965.6400
www.imegcorp.com

USER NAME = Marc.A.Personette
PLOT DATE = 5/20/2025

DESIGNED -
DRAWN - MAP
CHECKED - CJS
DATE -

REVISED -
REVISED -
REVISED -
REVISED -


STATE OF ILLINOIS
DEPARTMENT OF TRANSPORTATION

TYPICAL SECTION
EMERSON ROAD

SCALE: 1"=5' SHEET 3 OF 5 SHEETS STA. TO STA.

F.A.U. RTE.	SECTION	COUNTY	TOTAL SHEETS	SHEET NO.
5567	(33)SI	WHITESIDE	34	3
CONTRACT NO. 64R60				
ILLINOIS FED. AID PROJECT				

MODEL: Typical Sections - Emerson [2] (Sheet)
FILE NAME: G:\2020\2005571.17\Design\Civil\ORD\64R60-FA\567_LincolnHwy-Roundabout\CADD Data\Sheets\244R60-sh-TypicalSections.dgn

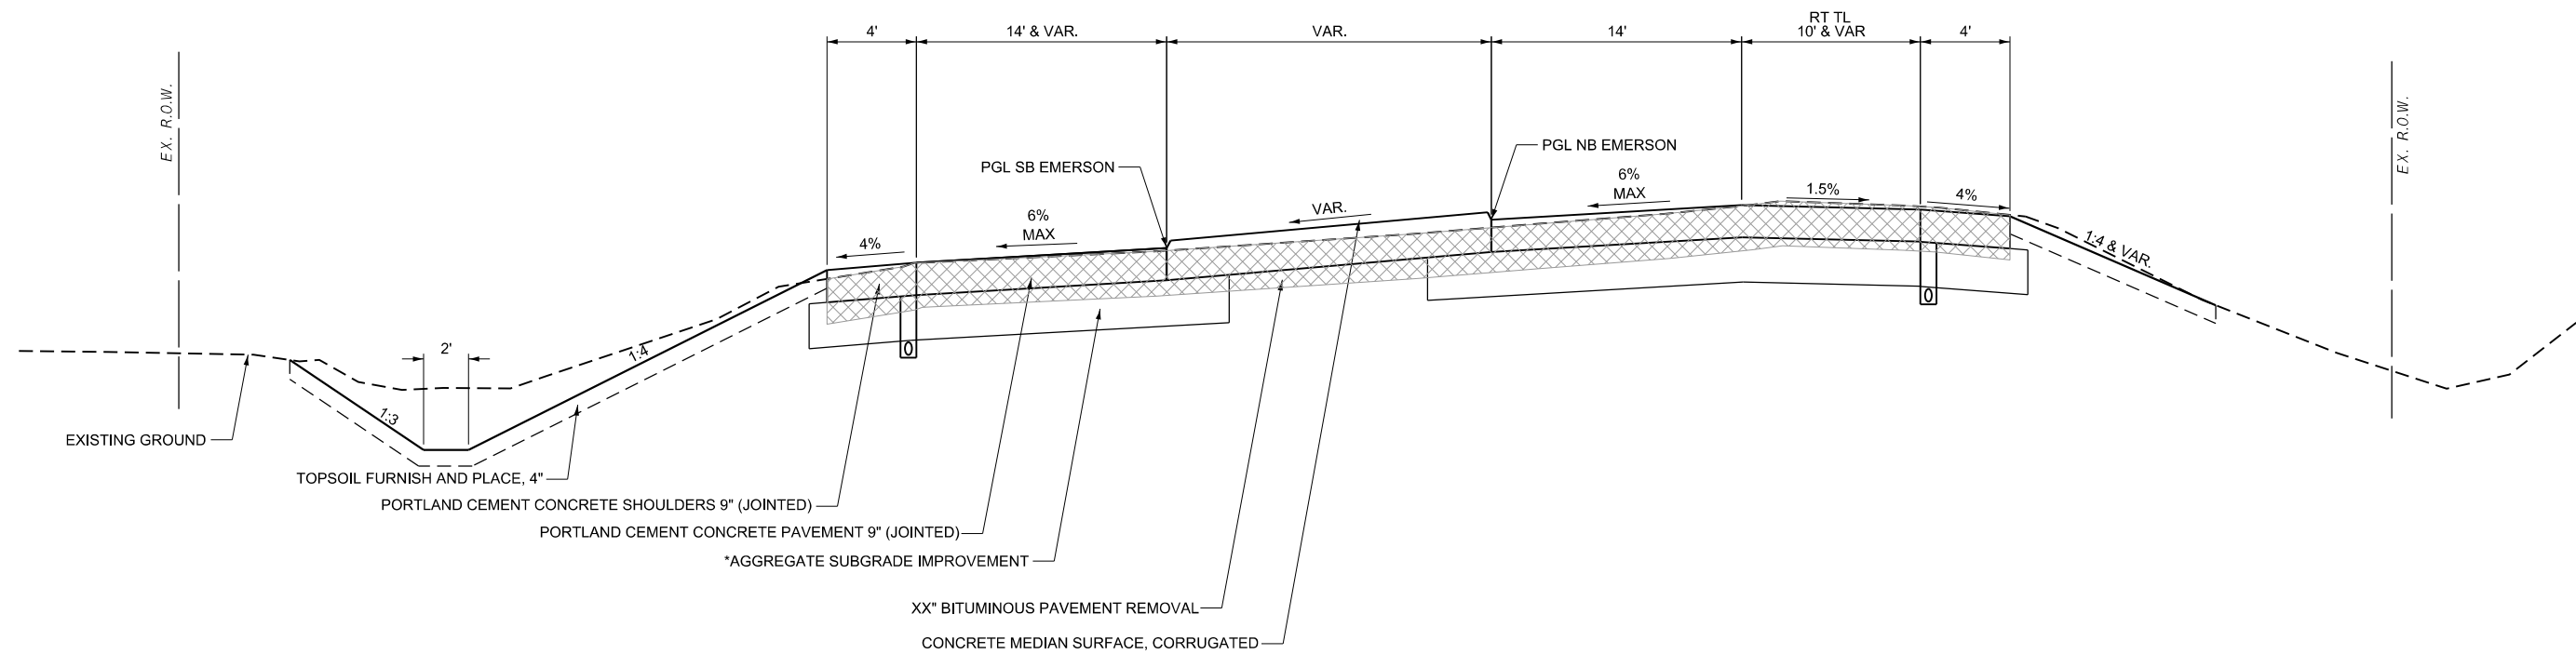

EMERSON RD.
STA. 121+63.03 - 122+00



USER NAME = Marc.A.Personette
PLOT DATE = 5/20/2025

DESIGNED -
DRAWN - MAP
CHECKED - CJS
DATE -

REVISED -
REVISED -
REVISED -
REVISED -


**STATE OF ILLINOIS
DEPARTMENT OF TRANSPORTATION**

**TYPICAL SECTION
EMERSON ROAD**

SCALE: 1"=5' SHEET 4 OF 5 SHEETS STA. TO STA.

F.A.U. RTE.	SECTION	COUNTY	TOTAL SHEETS	SHEET NO.
5567	(33)SI	WHITESIDE	34	4
CONTRACT NO. 64R60				
ILLINOIS FED. AID PROJECT				

MODEL: Typical Sections - Roundabout
FILE NAME: G:\2020\2005571.17\Design\Chil\ORD\64R60-FA\5567_LincolnHwy-Roundabout\CADD Data\Sheets\244R60-shl-TypicalSections.dgn

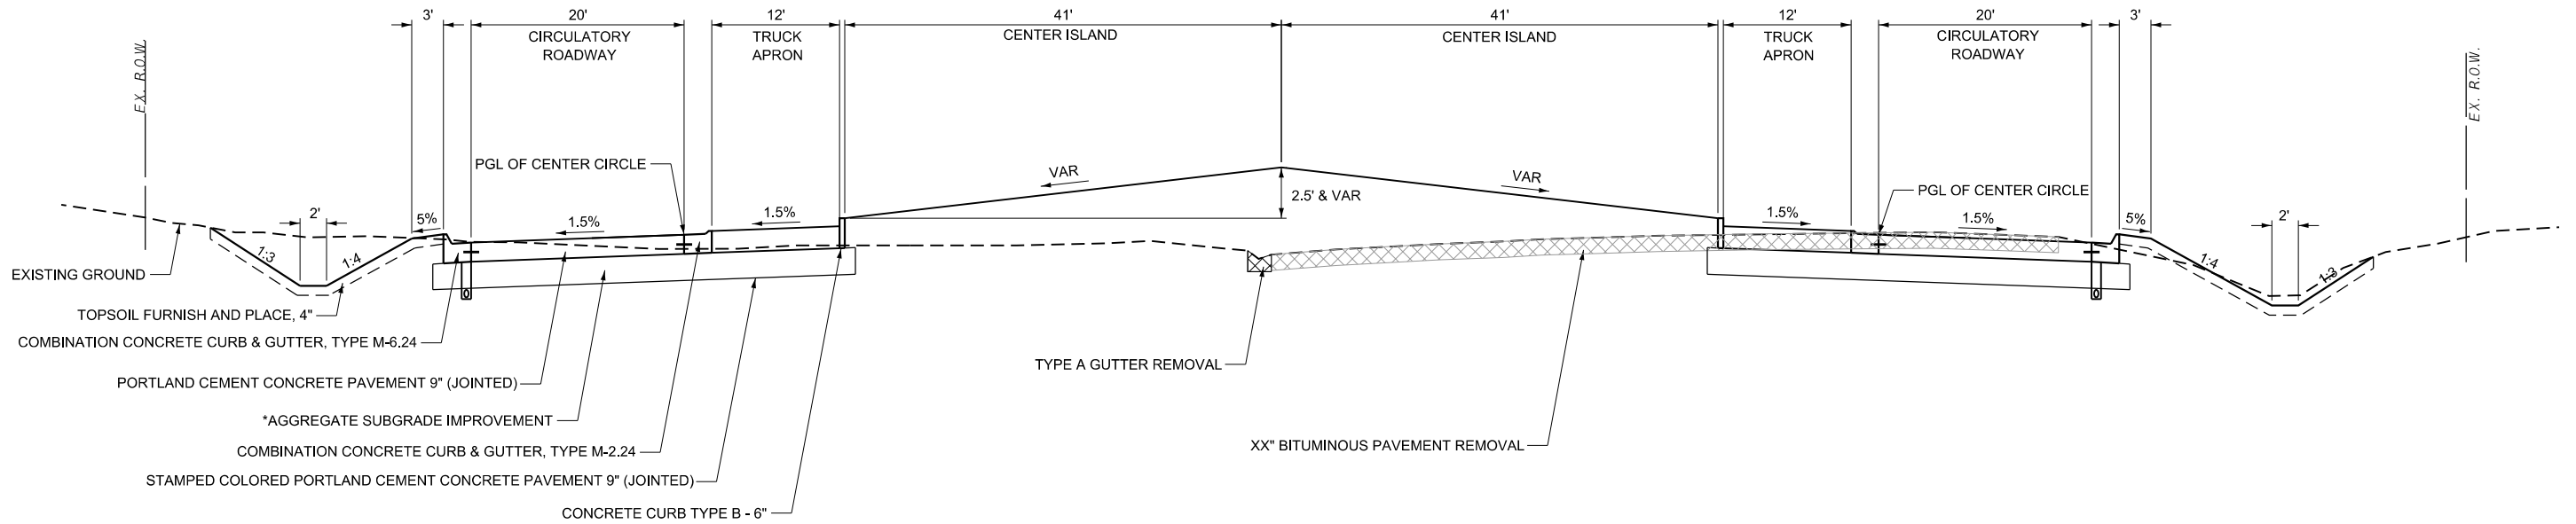

CIRCULAR ROUNDABOUT



401 E. STATE ST., 4th Floor
ROCKFORD, IL 61104
PH: 815.965.6400
www.imegcorp.com

USER NAME = Marc.A.Personette
PLOT DATE = 5/20/2025

DESIGNED -
DRAWN - MAP
CHECKED - CJS
DATE -

REVISED -
REVISED -
REVISED -
REVISED -

STATE OF ILLINOIS
DEPARTMENT OF TRANSPORTATION

TYPICAL SECTION
CIRCULAR ROUNDABOUT

SCALE: 1/8"=1'-0"

SHEET 5

OF 5

SHEETS

STA.

TO STA.

F.A.U.
RTE.
5567

SECTION
(33)SI

COUNTY
WHITESIDE


TOTAL
SHEETS
34


SHEET
NO.
5

CONTRACT NO. 64R60

ILLINOIS FED. AID PROJECT

MODEL: LincolnWay - Plan 1 [Sheet]
FILE NAME: G:\2020\005567_1\7\Design\Civil\ORD\64R60-FA\5567_LincolnWay-Roundabout\CADD Data\Sheets\244R60-sh-cd-arprof_LincolnHwy.dgn


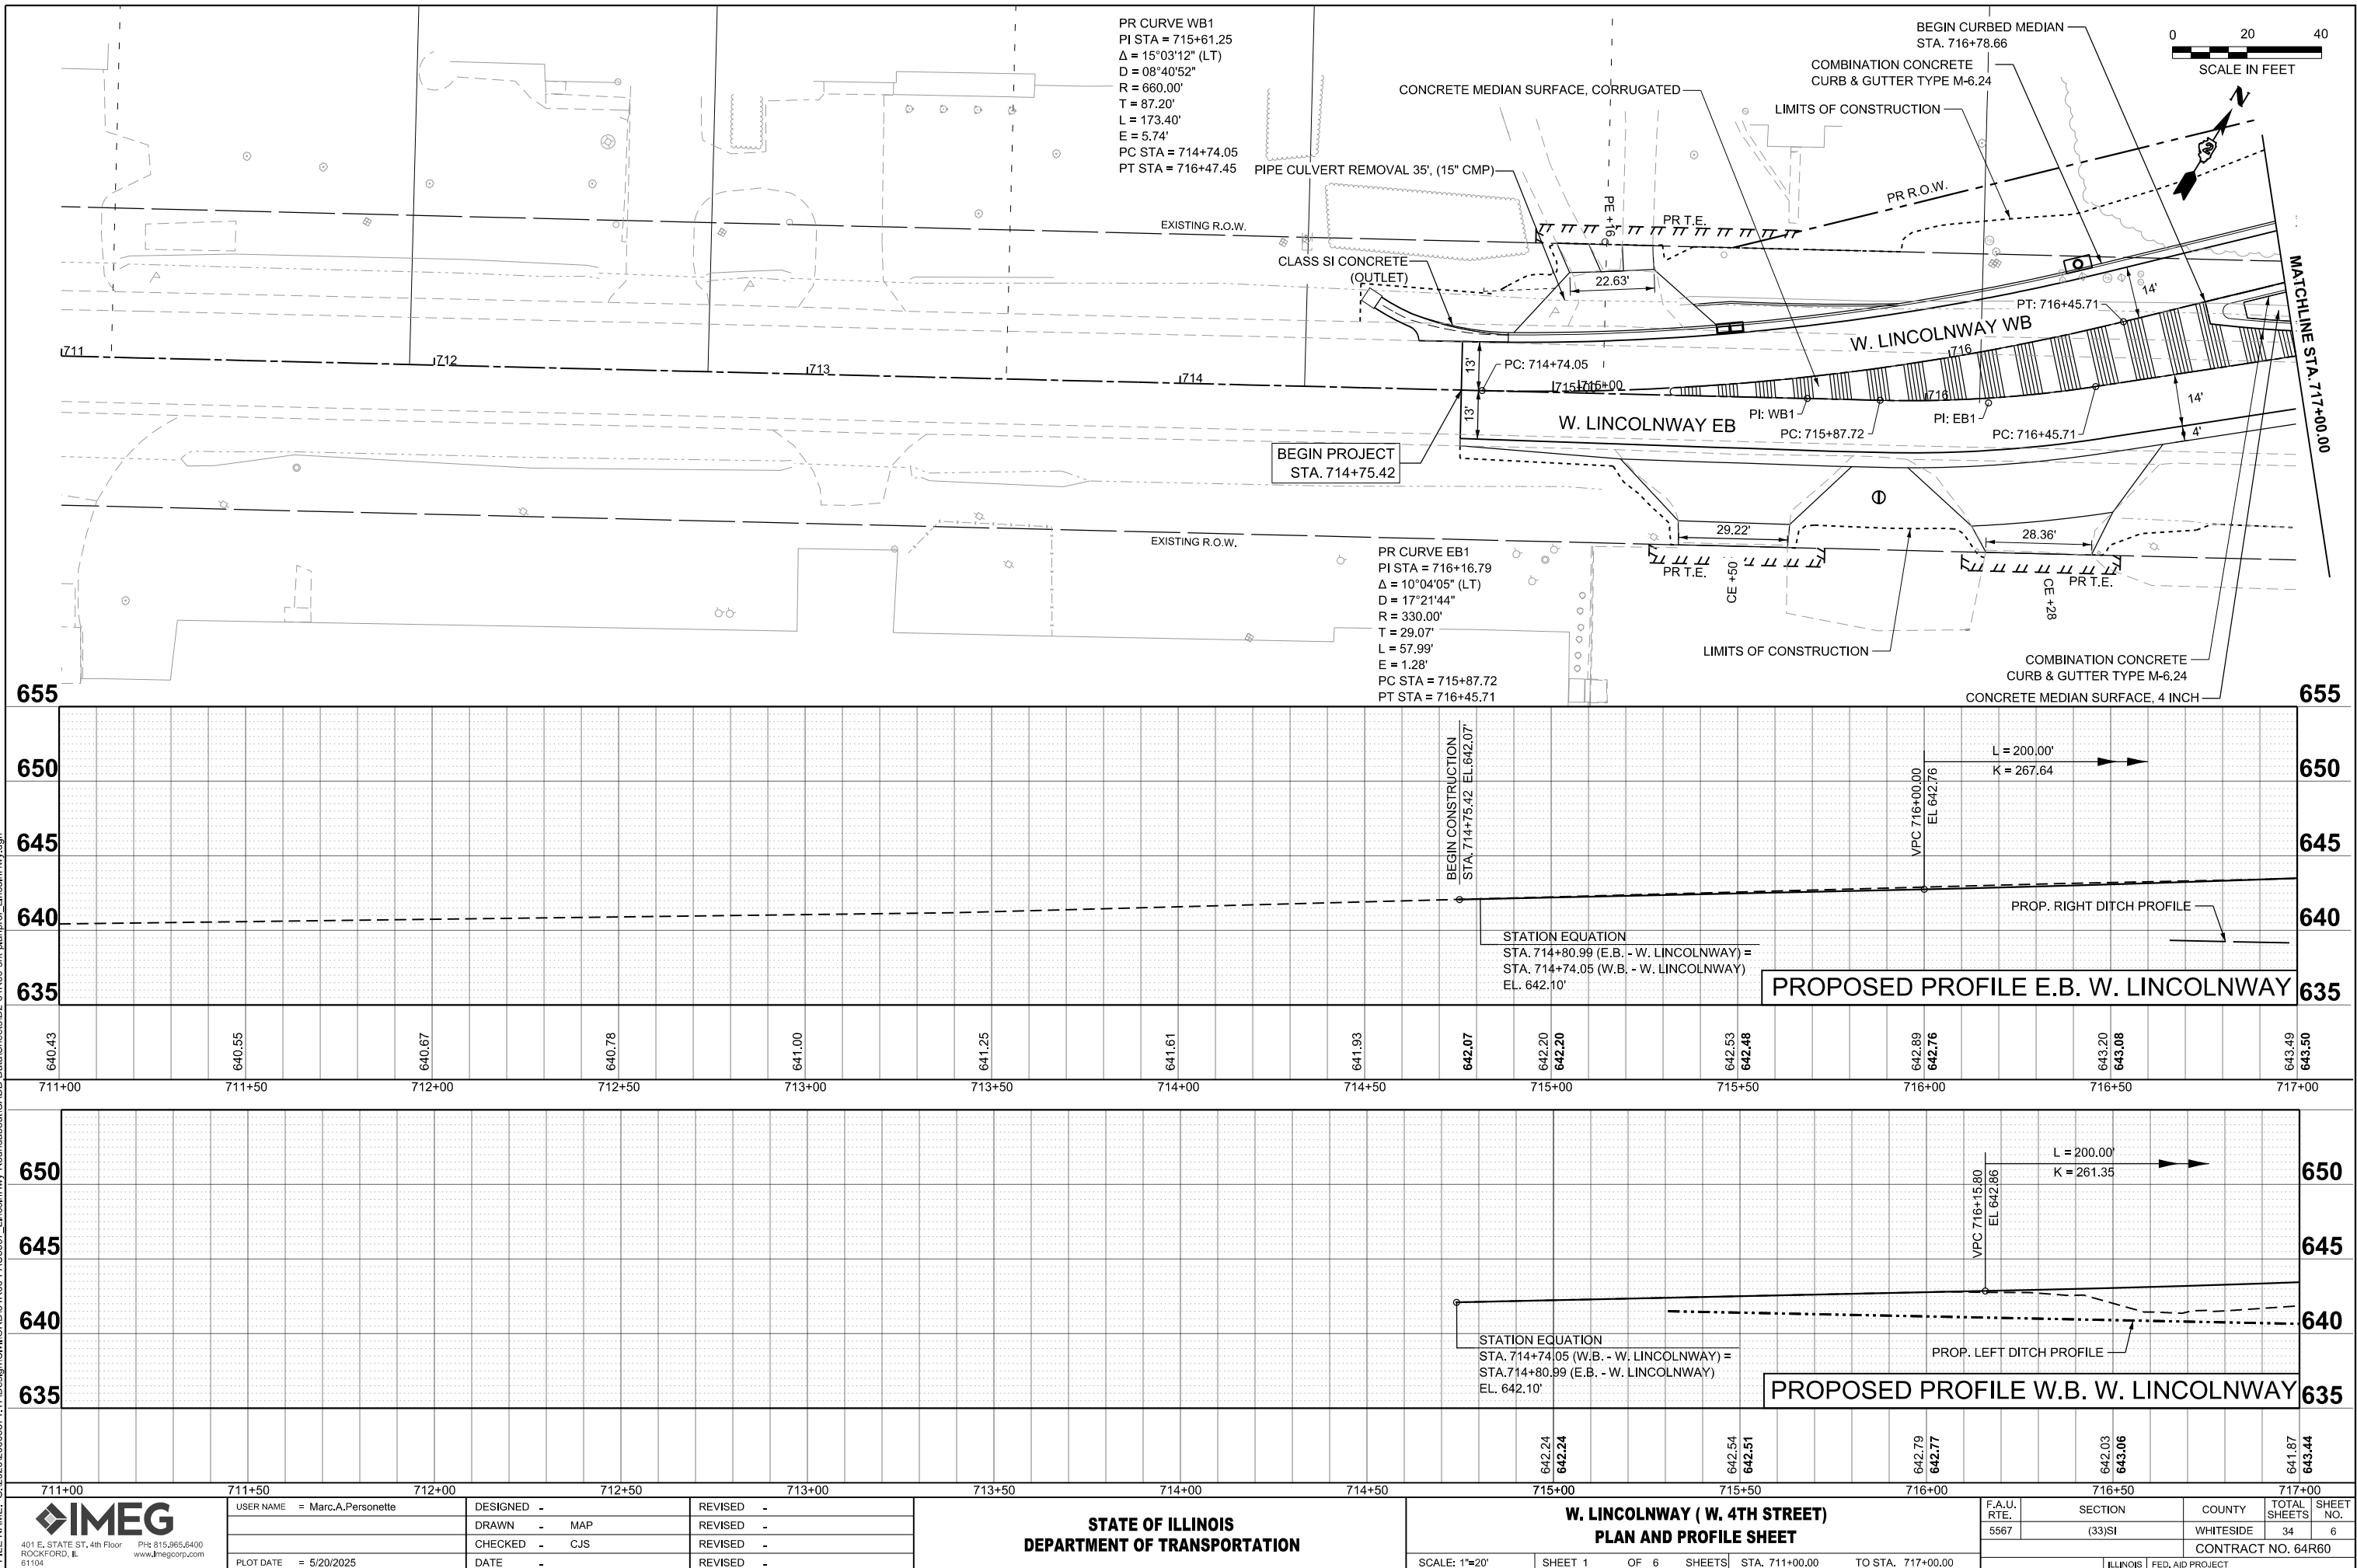


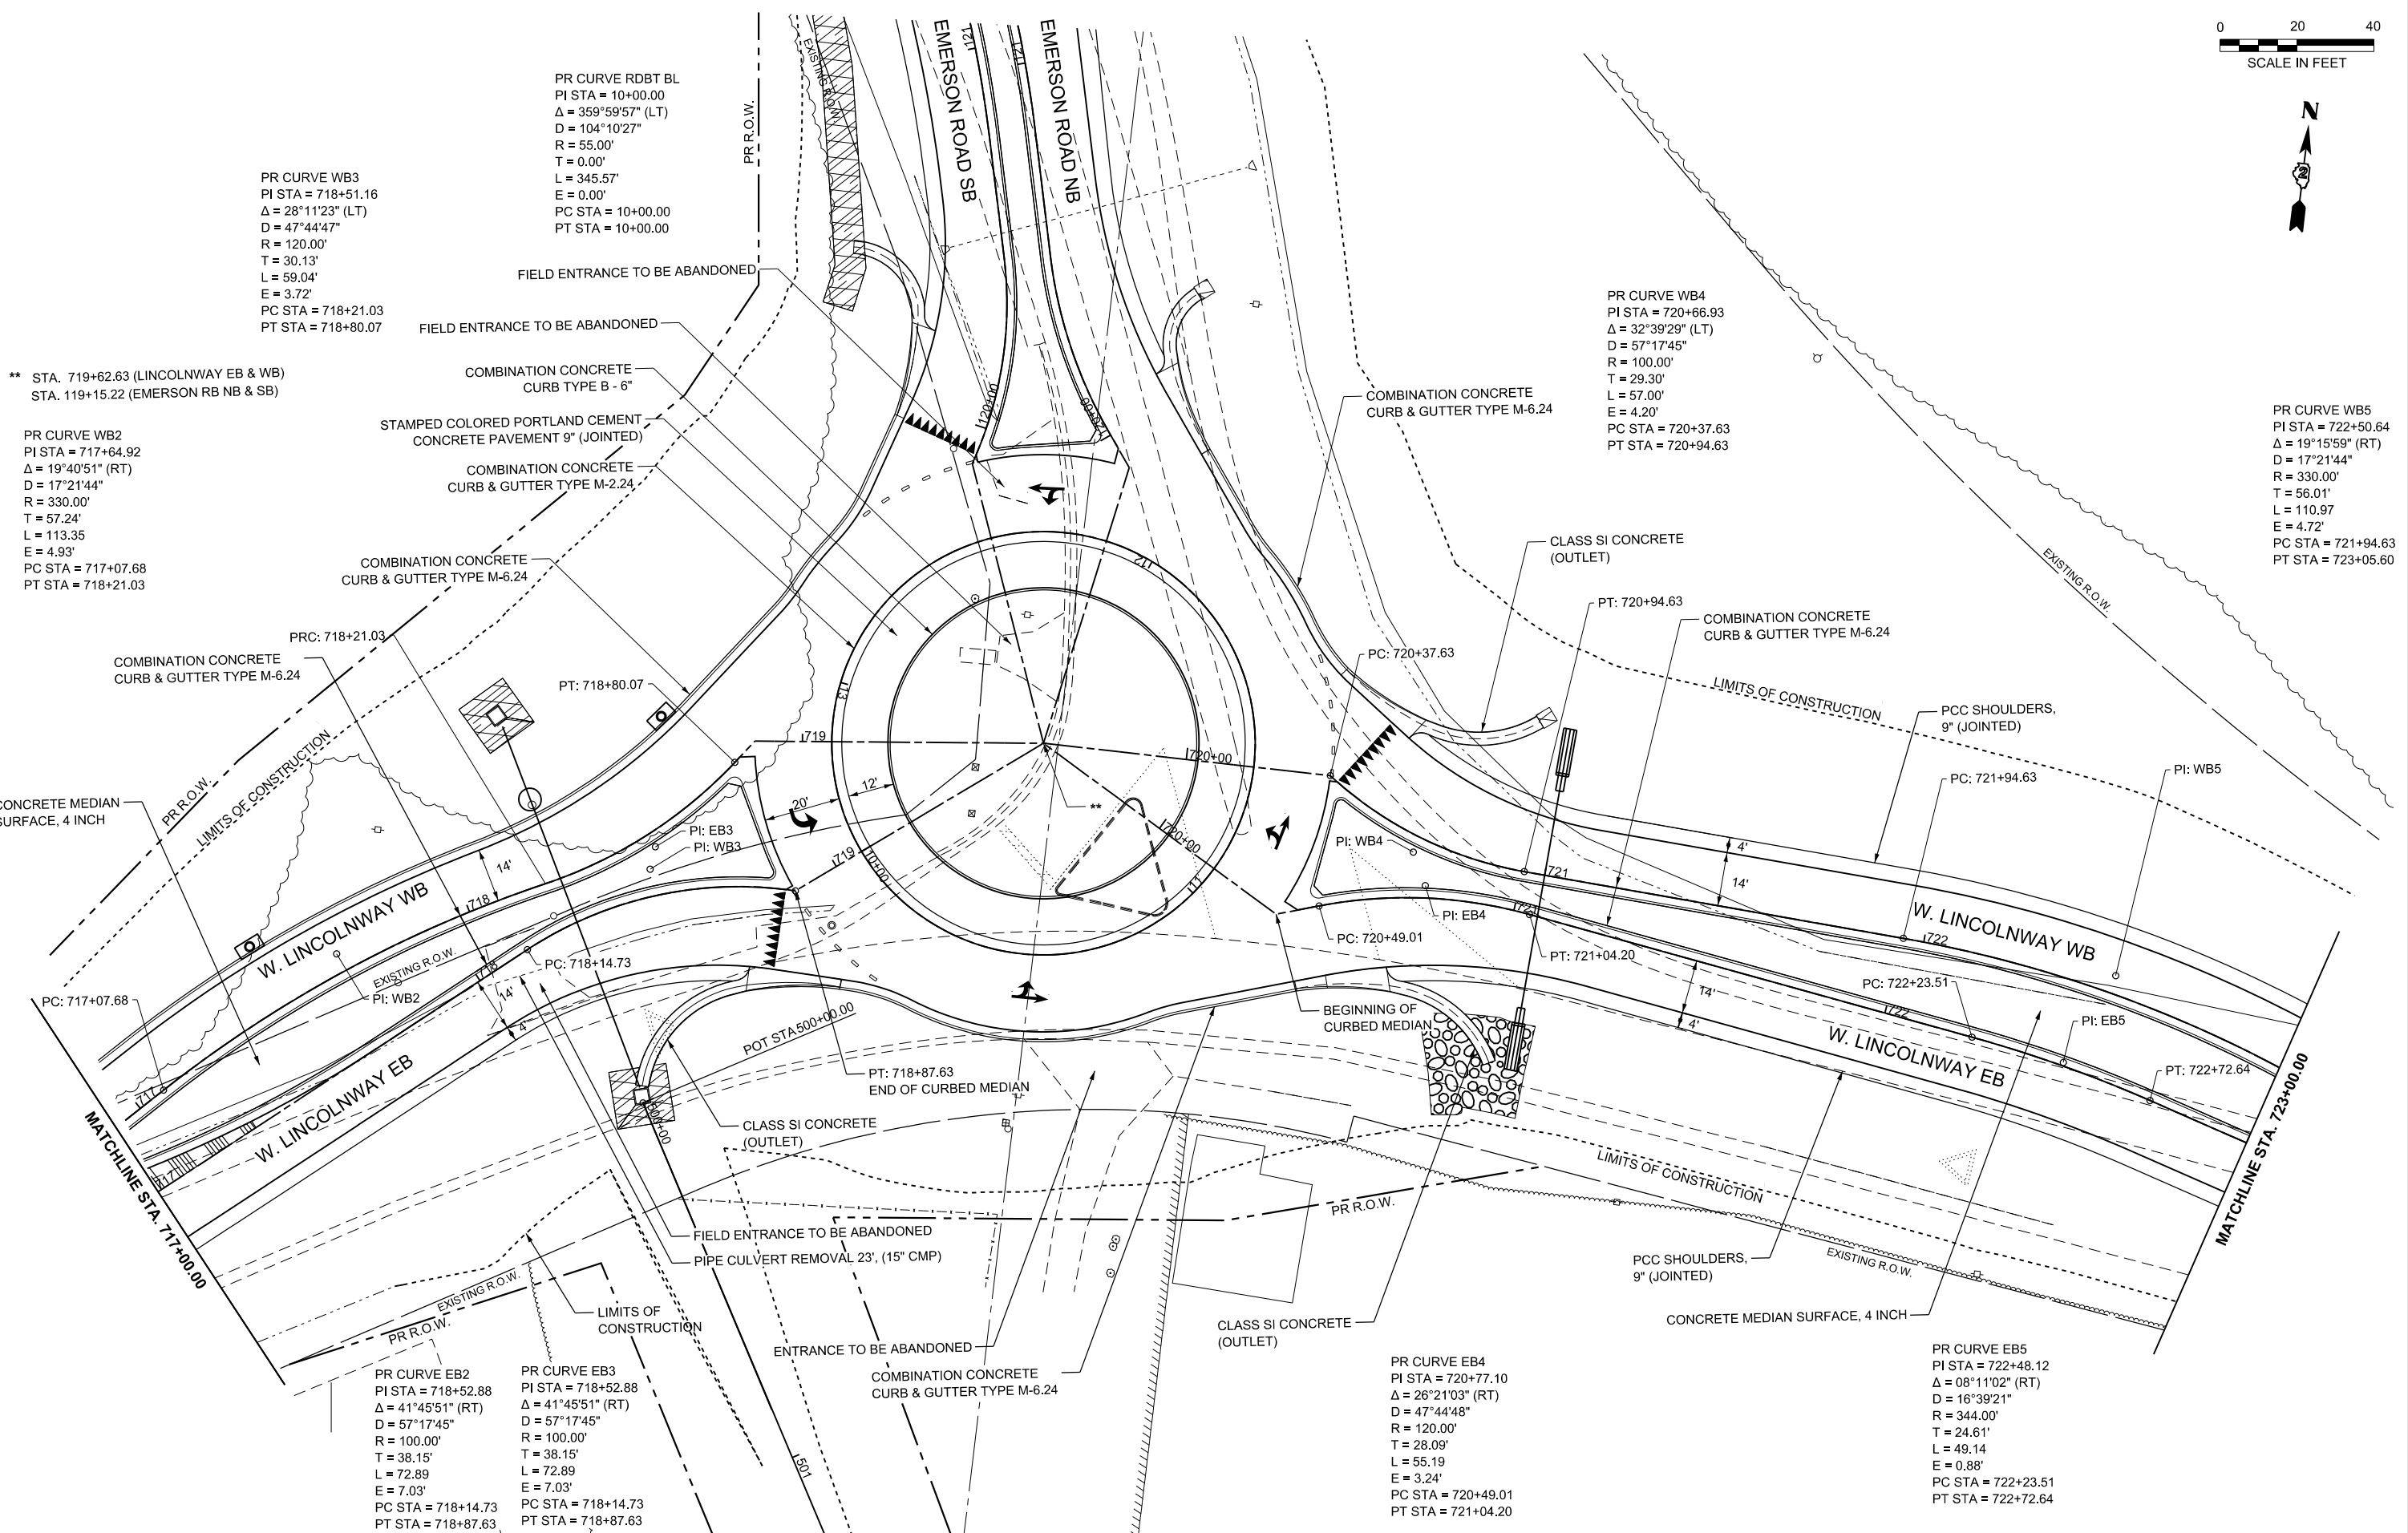

IMEG 401 E. STATE ST., 4th Floor ROCKFORD, IL 61104 Ph: 815.965.6400 www.imegcorp.com	USER NAME = Marc.A.Personette		DESIGNED -		REVISED -		STATE OF ILLINOIS DEPARTMENT OF TRANSPORTATION				W. LINCOLNWAY (W. 4TH STREET) PLAN SHEET						F.A.U. RTE.	SECTION	COUNTY	TOTAL SHEETS	SHEET NO.
			DRAWN - MAP		REVISED -						5567	(33)SI	WHITESIDE	34	7						
			CHECKED - CJS		REVISED -						CONTRACT NO. 64R60										
	PLOT DATE = 5/20/2025		DATE -		REVISED -		SCALE: 1"=20'		SHEET 2		OF 6	SHEETS	STA. 717+00.00		TO STA. 723+00.00		ILLINOIS FED. AID PROJECT				

MODEL: LincolnWay - Plan 2 (Sheet)
FILE NAME: G:\2020\2005571.17\Design\Chil\ORD\64R60-FAU5567_LincolnWay-Roundabout\CADD Data\Sheets\24-64R60-sh-1-clamprof_LincolnWay.dgn

MODEL: LincolnWay - Plan 2 - Profile (Sheet)
FILE NAME: G:\2020\2005597.17\Design\Civil\ORD\64R60-FAU5567_LincolnHwy-Roundabout\CADD Data\Sheets\244R60-sh-cd-arprof_LincolnHwy.dgn

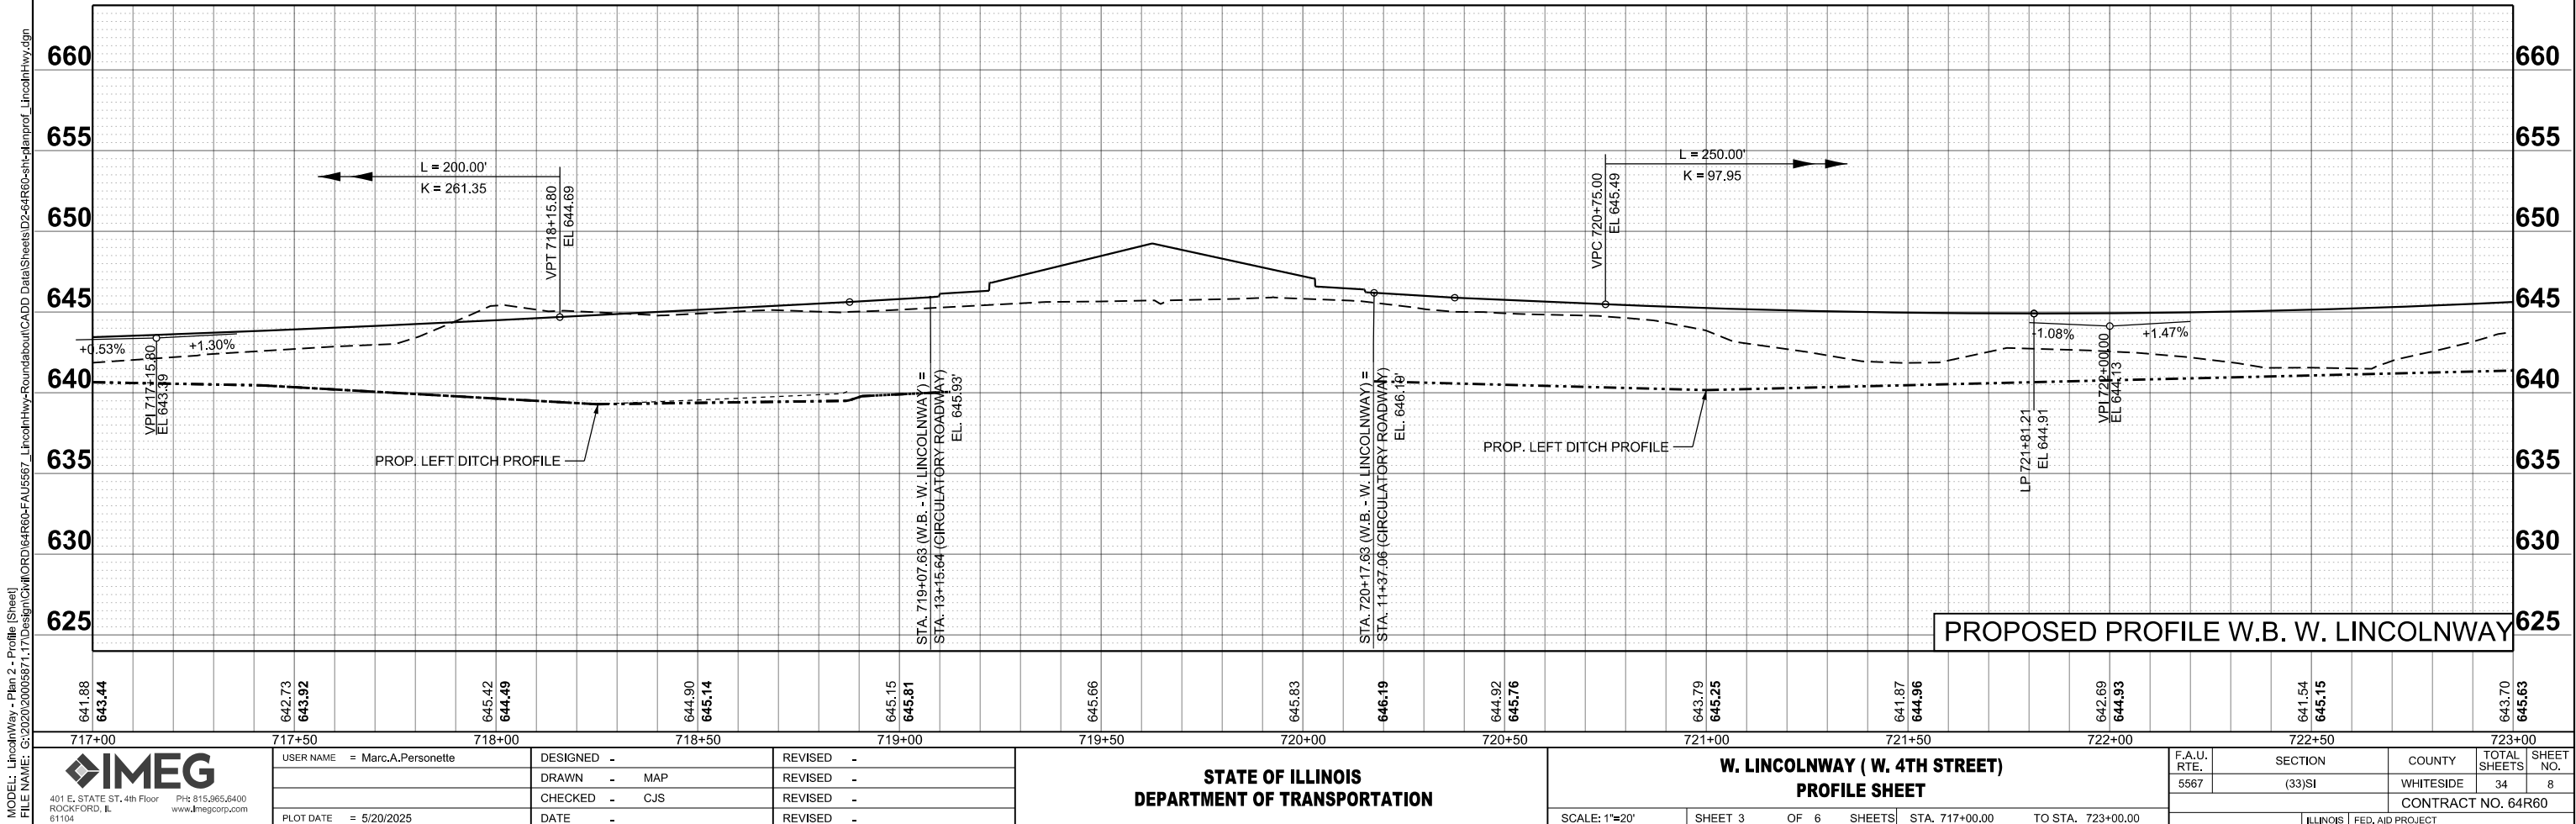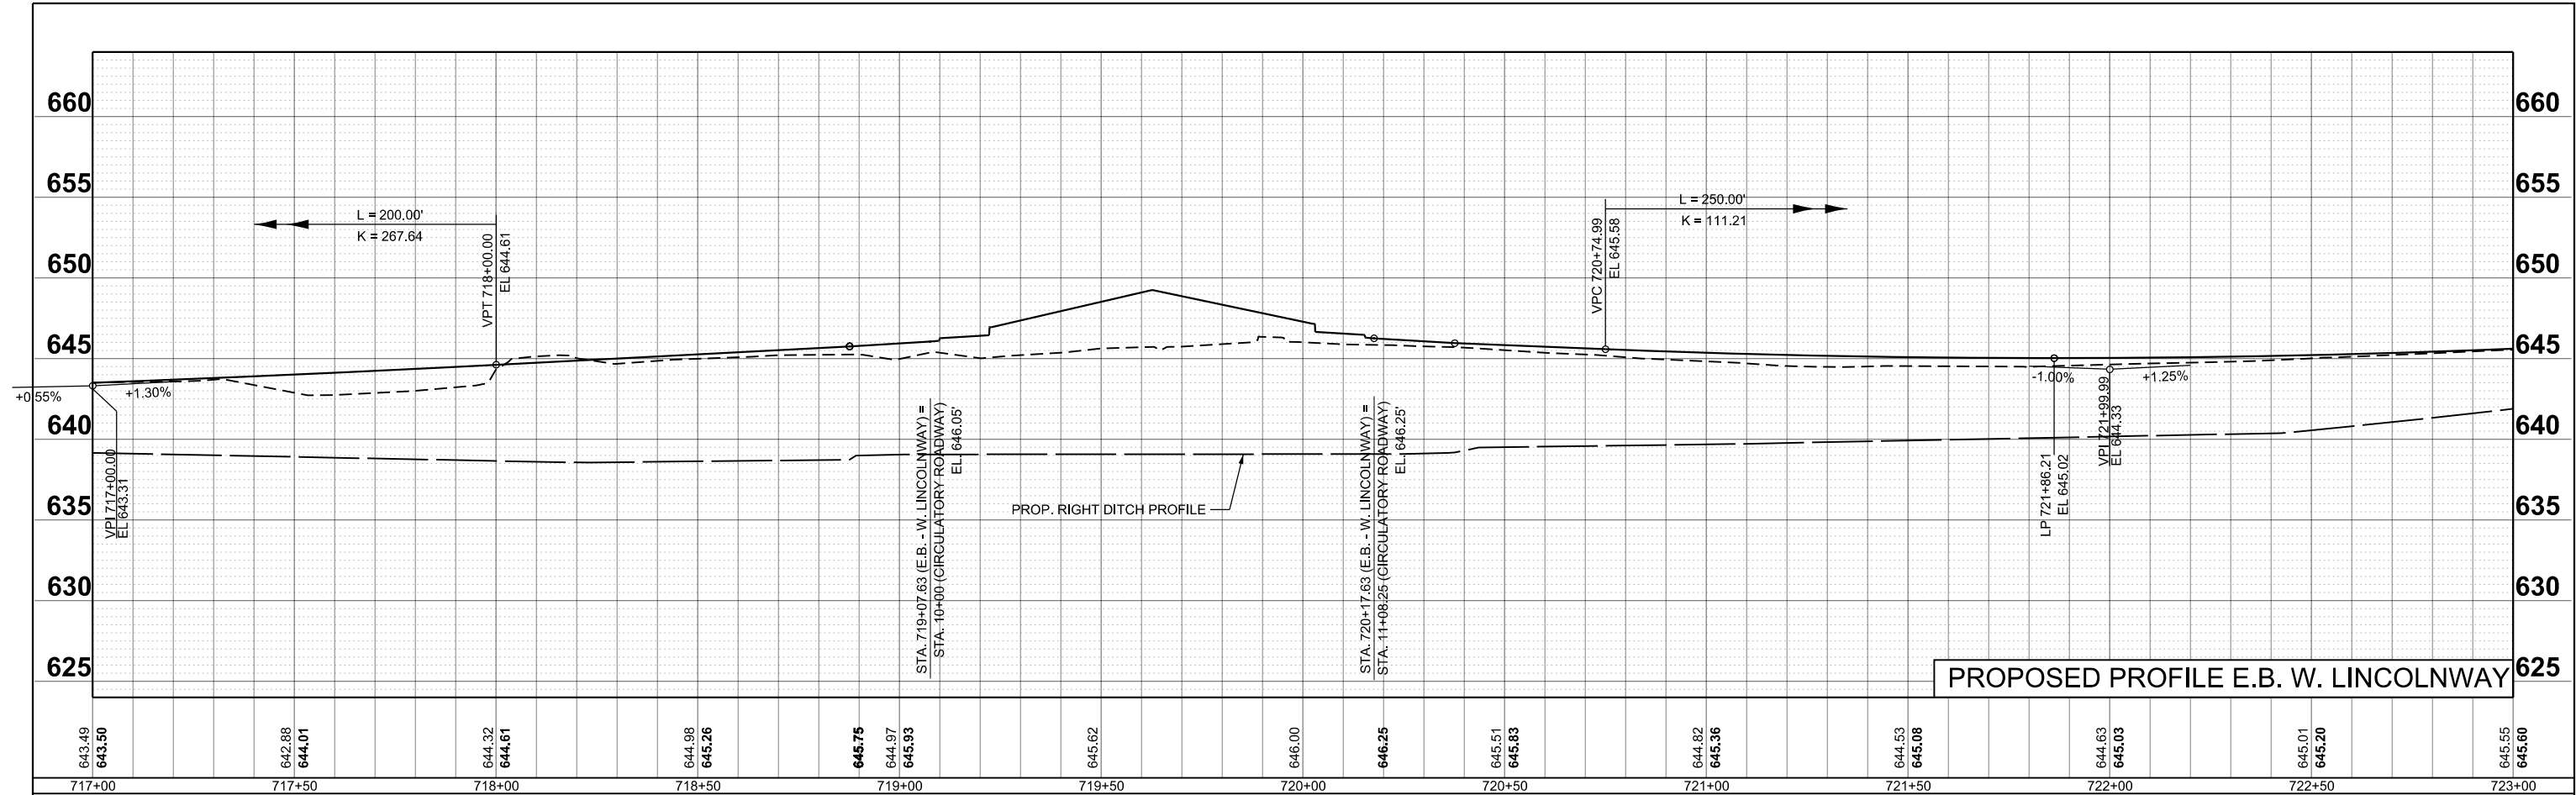

401 E. STATE ST., 4th Floor
ROCKFORD, IL 61104
Ph: 815.965.6400
www.imegcorp.com

USER NAME = Marc.A.Personette
PLOT DATE = 5/20/2025

DESIGNED -
DRAWN - MAP
CHECKED - CJS
DATE -

REVISED -
REVISED -
REVISED -
REVISED -




STATE OF ILLINOIS
DEPARTMENT OF TRANSPORTATION

W. LINCOLNWAY (W. 4TH STREET)
PROFILE SHEET


SCALE: 1"=20' SHEET 3 OF 6 SHEETS STA. 717+00.00 TO STA. 723+00.00

F.A.U. RTE.	SECTION	COUNTY	TOTAL SHEETS	SHEET NO.
5567	(33)SI	WHITESIDE	34	8
CONTRACT NO. 64R60				
ILLINOIS FED. AID PROJECT				

MODEL: LincolnWay - Plan 3 (Sheet)
FILE NAME: G:\2020\005971_17\Design\Civil\ORD\64R60-FAU567_LincolnWay-Roundabout\CADD Data\Sheets\2464R60-sh-cd-arprof_LincolnHwy.dgn

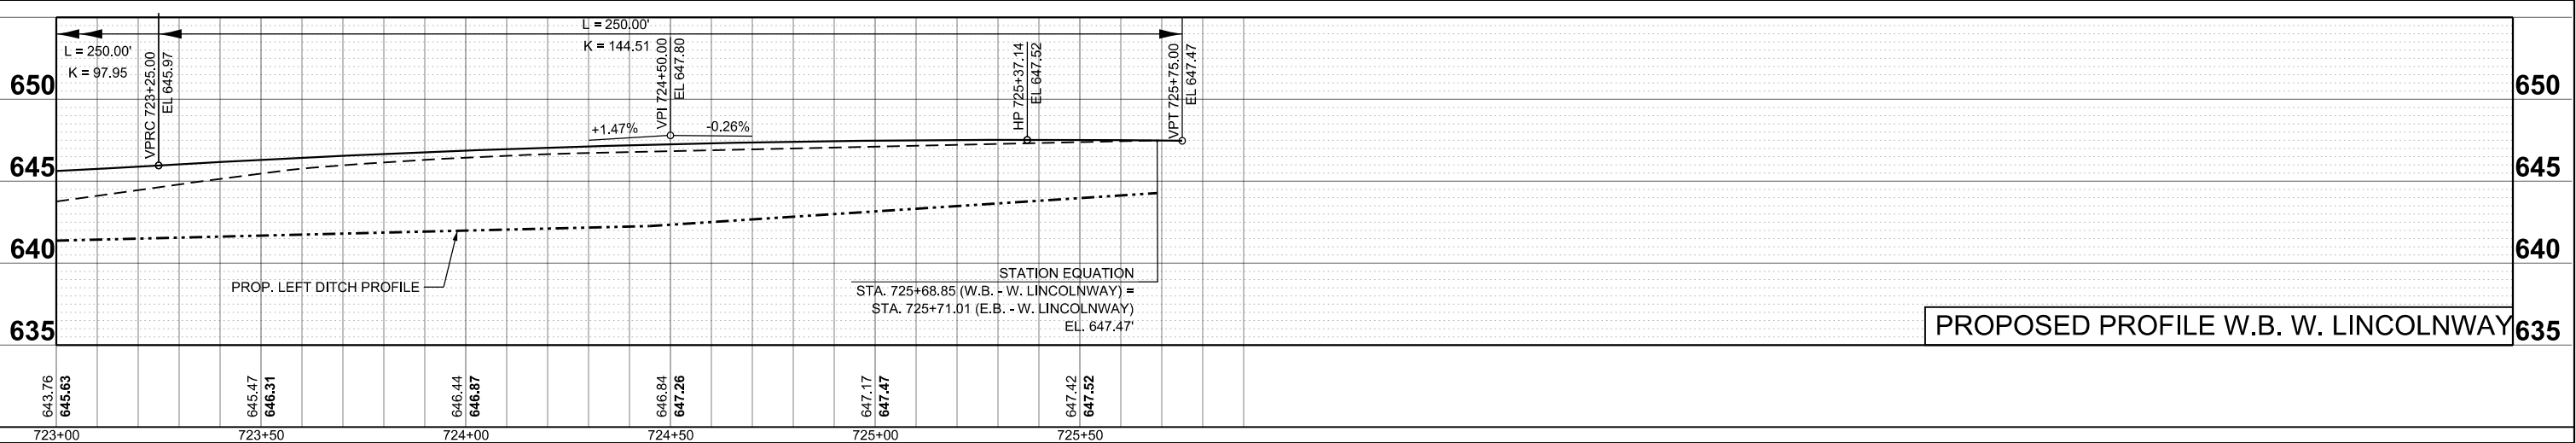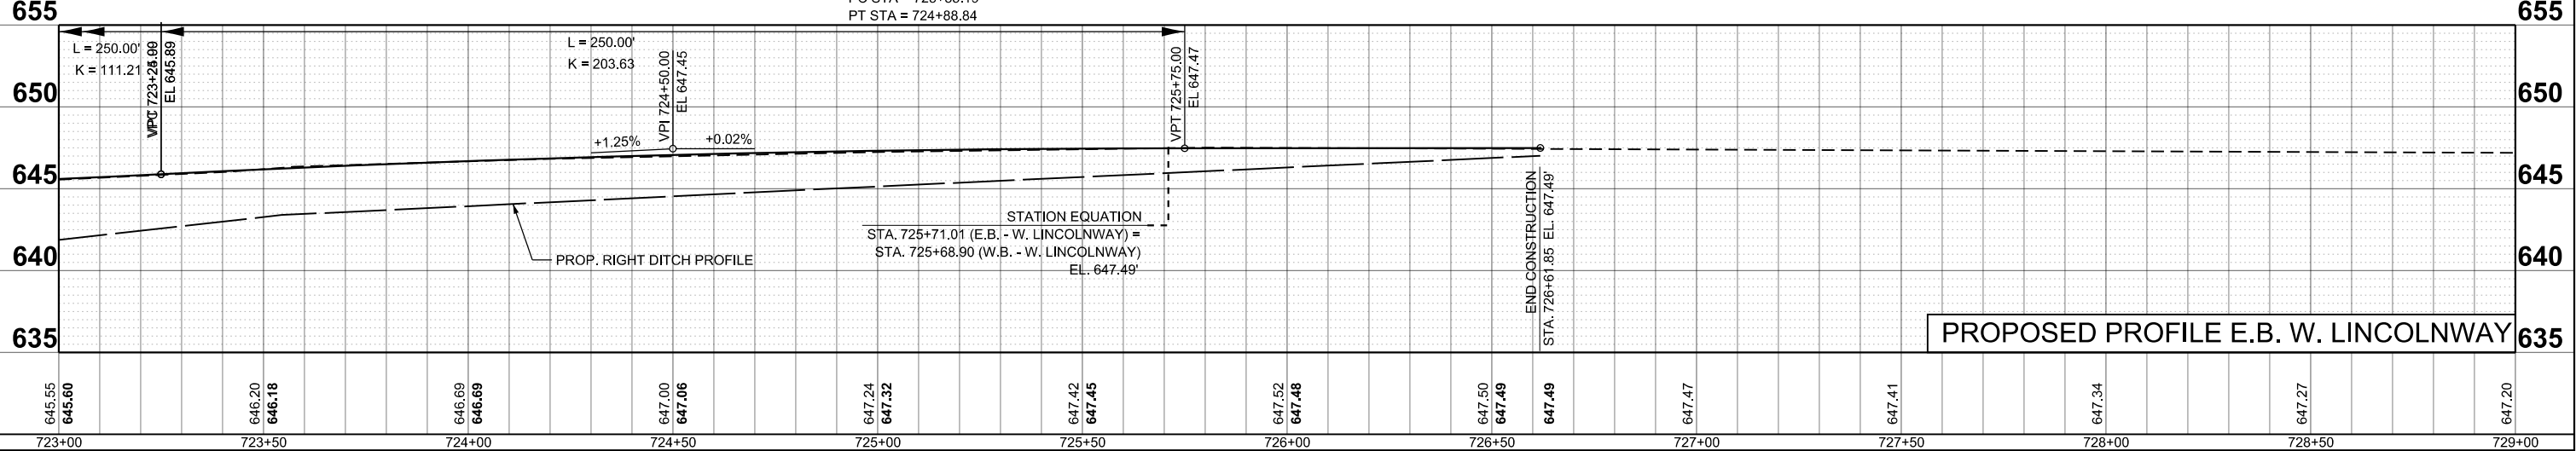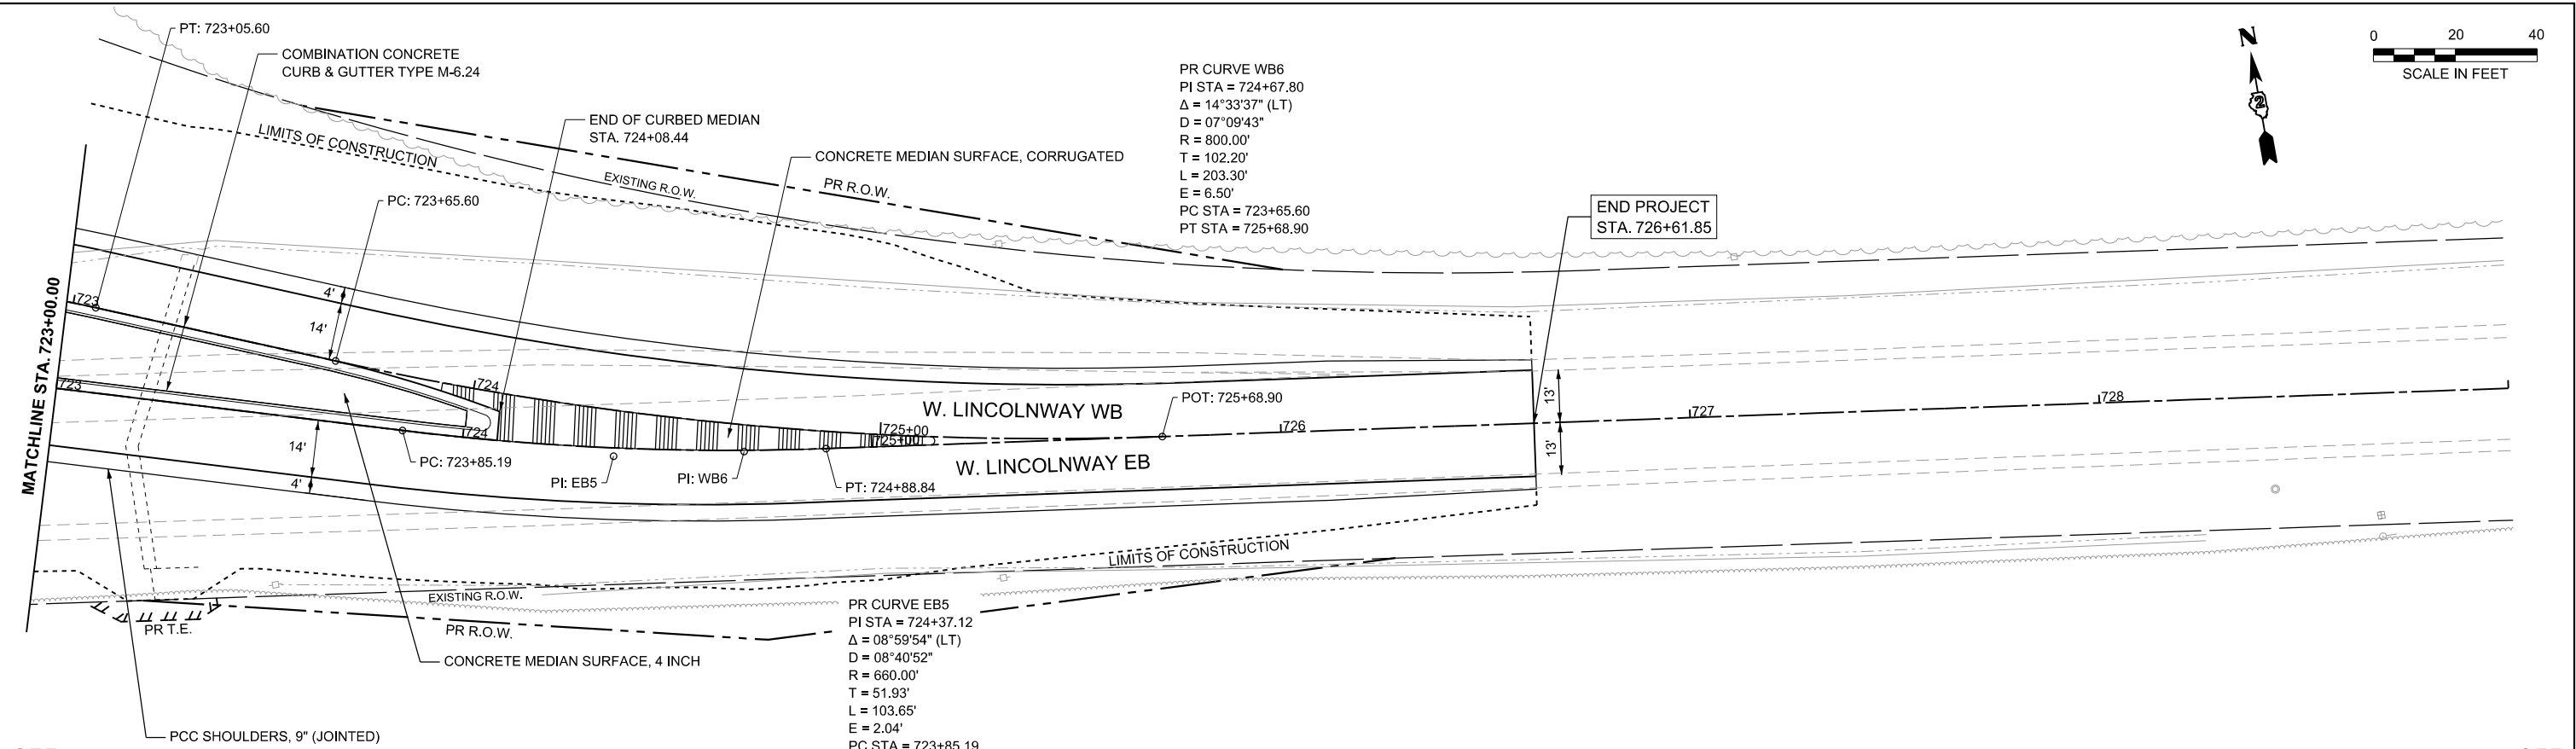

 401 E. STATE ST., 4th Floor ROCKFORD, IL 61104 Ph: 815.965.6400 www.imegcorp.com	USER NAME = Marc.A.Personette		DESIGNED -	REVISED -	STATE OF ILLINOIS DEPARTMENT OF TRANSPORTATION	W. LINCOLNWAY (W. 4TH STREET) PLAN AND PROFILE SHEET			F.A.U. RTE.	SECTION	COUNTY	TOTAL SHEETS	SHEET NO.
			DRAWN - MAP	REVISED -					5567	(33)SI	WHITESIDE	34	9
			CHECKED - CJS	REVISED -					CONTRACT NO. 64R60				
	PLOT DATE = 5/20/2025		DATE -	REVISED -		SCALE: 1"=20'	SHEET 4	OF 6 SHEETS	STA. 723+00.00	TO STA. 729+00.00	ILLINOIS FED. AID PROJECT		

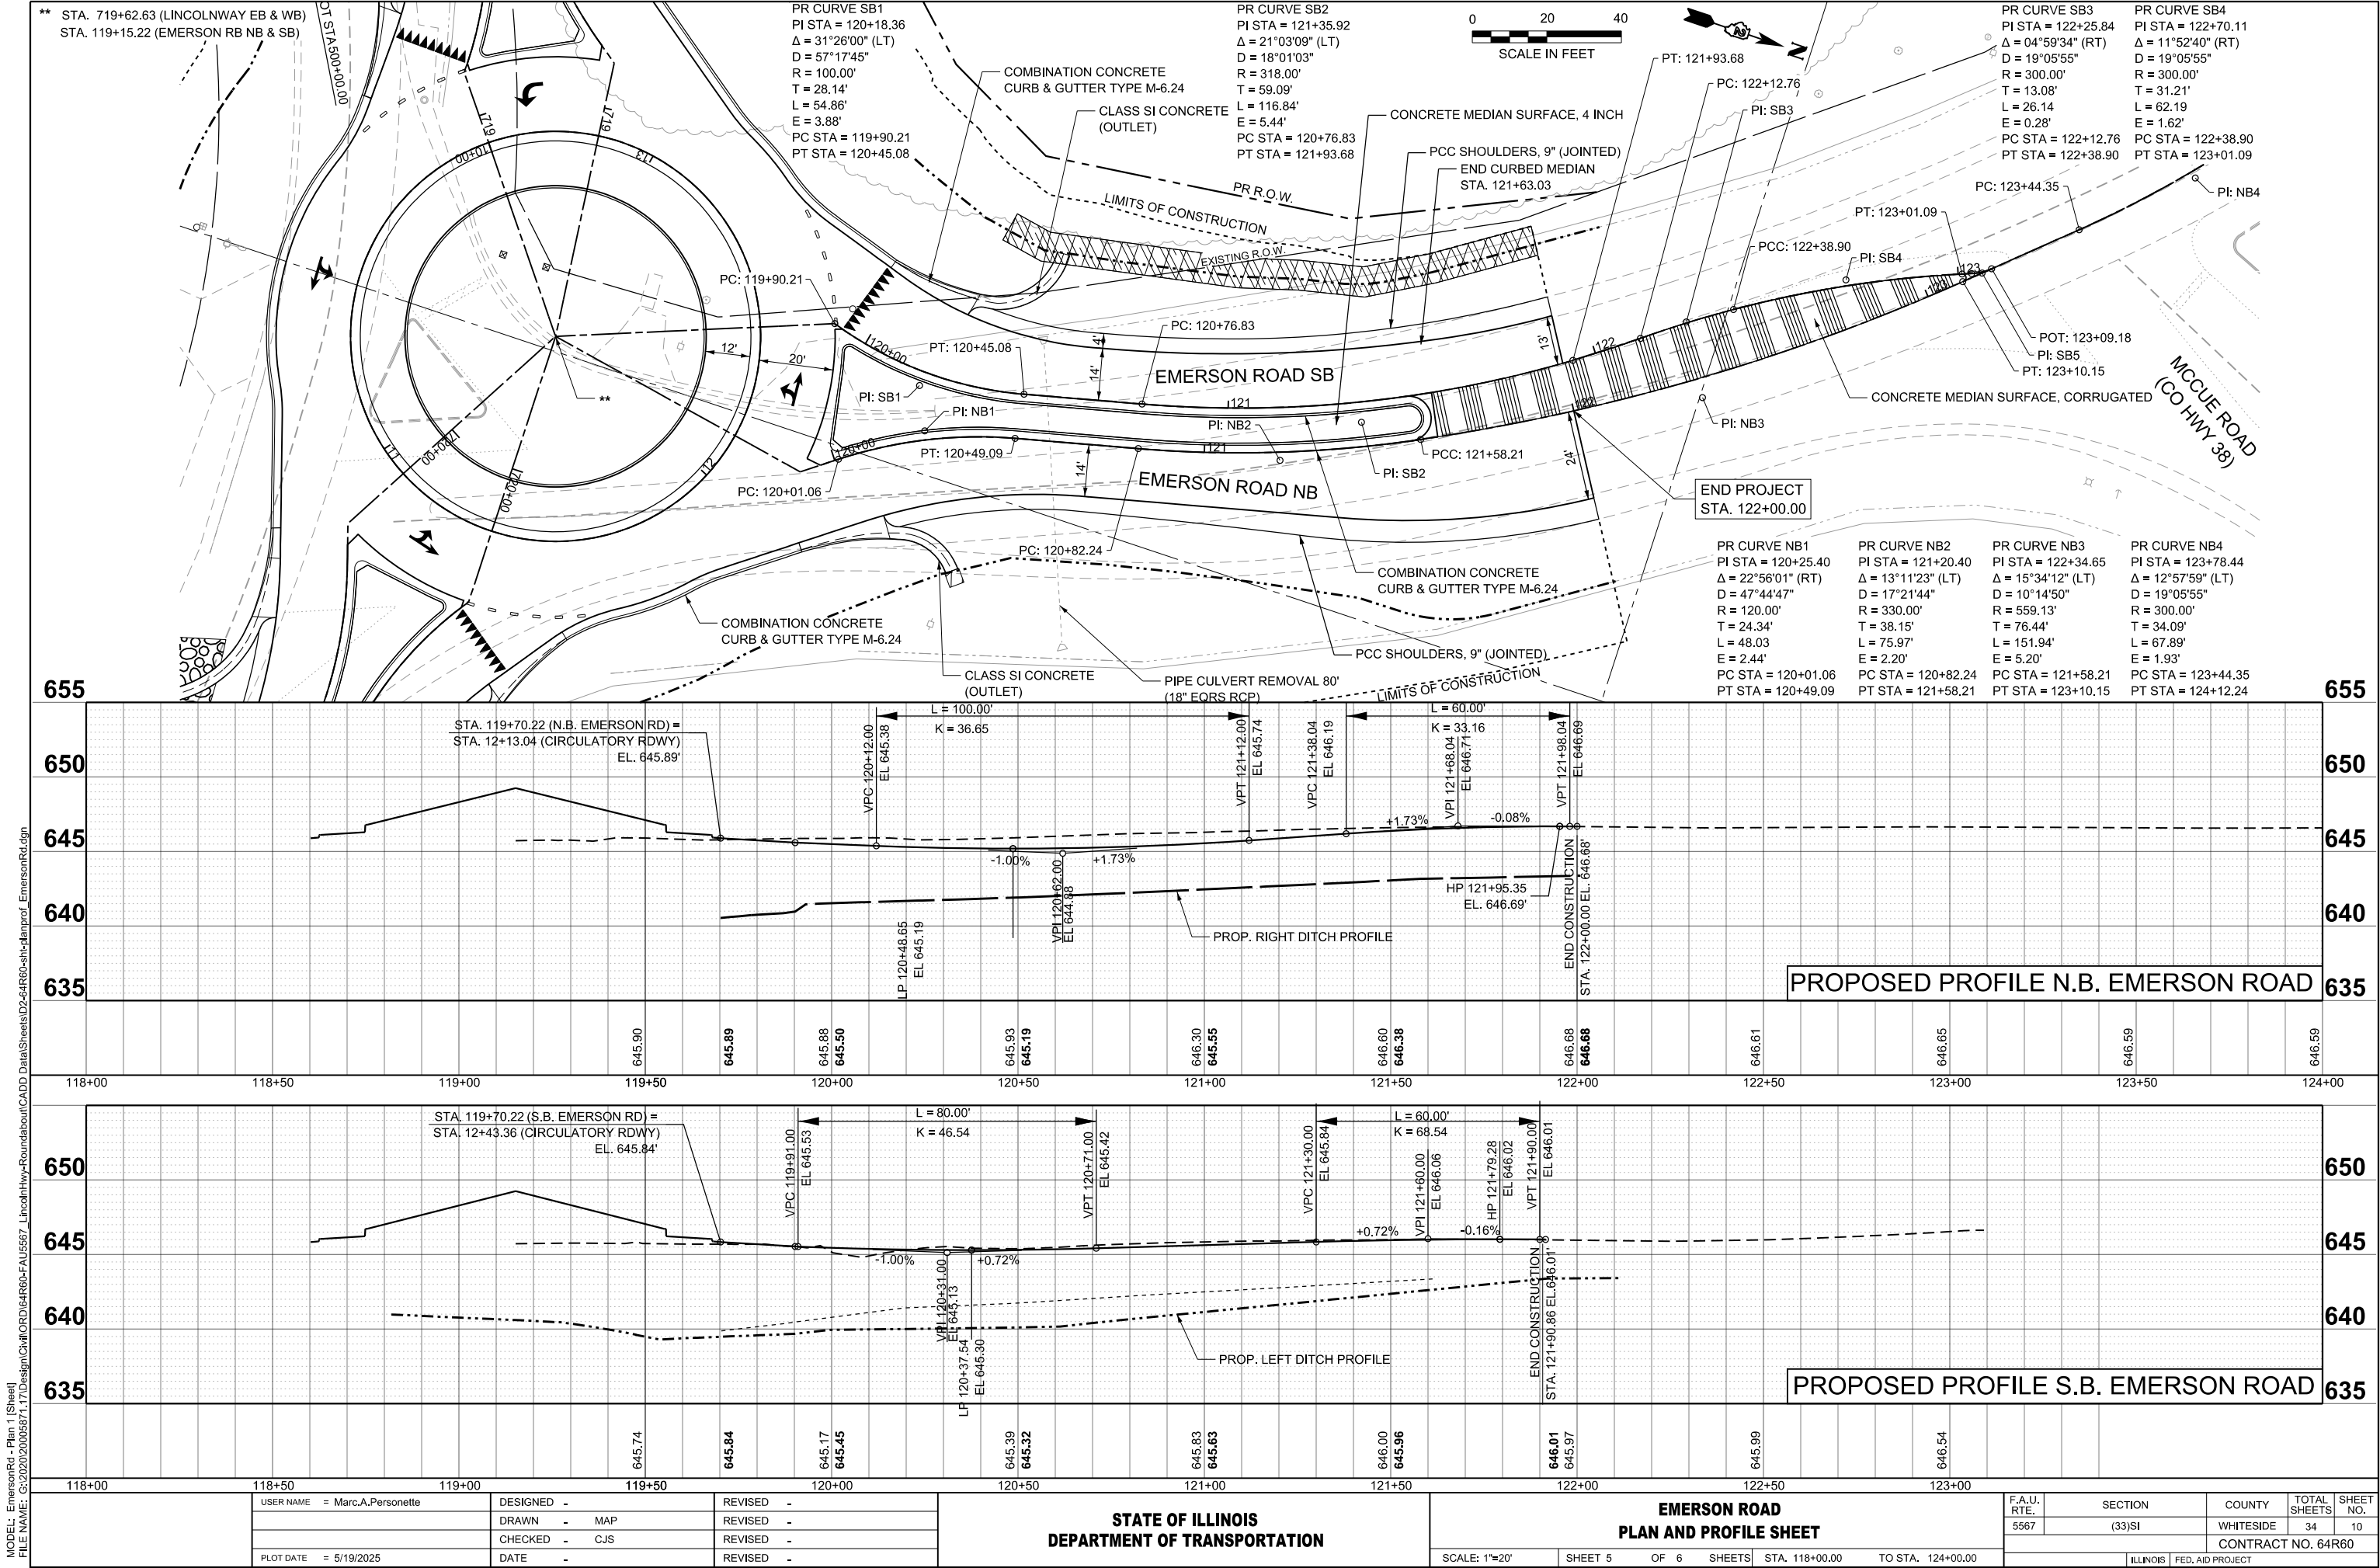

MODEL: EmersonRd - Plan 1 [Sheet]
FILE NAME: G:\2020\200567\1\7\Design\Chilford\64R60-FA\567_LincolnHwy-Roundabout\CADD Data\Sheets\ID244R60-sh-danprof_EmersonRd.dgn

USER NAME	= Marc.A.Personette	DESIGNED	-	REVISED	-
		DRAWN	-	REVISED	-
		CHECKED	-	REVISED	-
PLOT DATE	= 5/19/2025	DATE	-	REVISED	-


STATE OF ILLINOIS
DEPARTMENT OF TRANSPORTATION


EMERSON ROAD
PLAN AND PROFILE SHEET

SCALE: 1"=20' SHEET 5 OF 6 SHEETS STA. 118+00.00 TO STA. 124+00.00

F.A.U. RTE.	SECTION	COUNTY	TOTAL SHEETS	SHEET NO.
5567	(33)SI	WHITESIDE	34	10
CONTRACT NO. 64R60				
ILLINOIS FED. AID PROJECT				

MODEL: CirculatoryRd - Profile
FILE NAME: G:\2020\0005671_17\Design\Chil\ORD\64R60-FA\5567_L\Incd\hwy-Roundabout\CADD Data\Sheets\2-64R60-sh-prod_CirculatoryRd.dgn

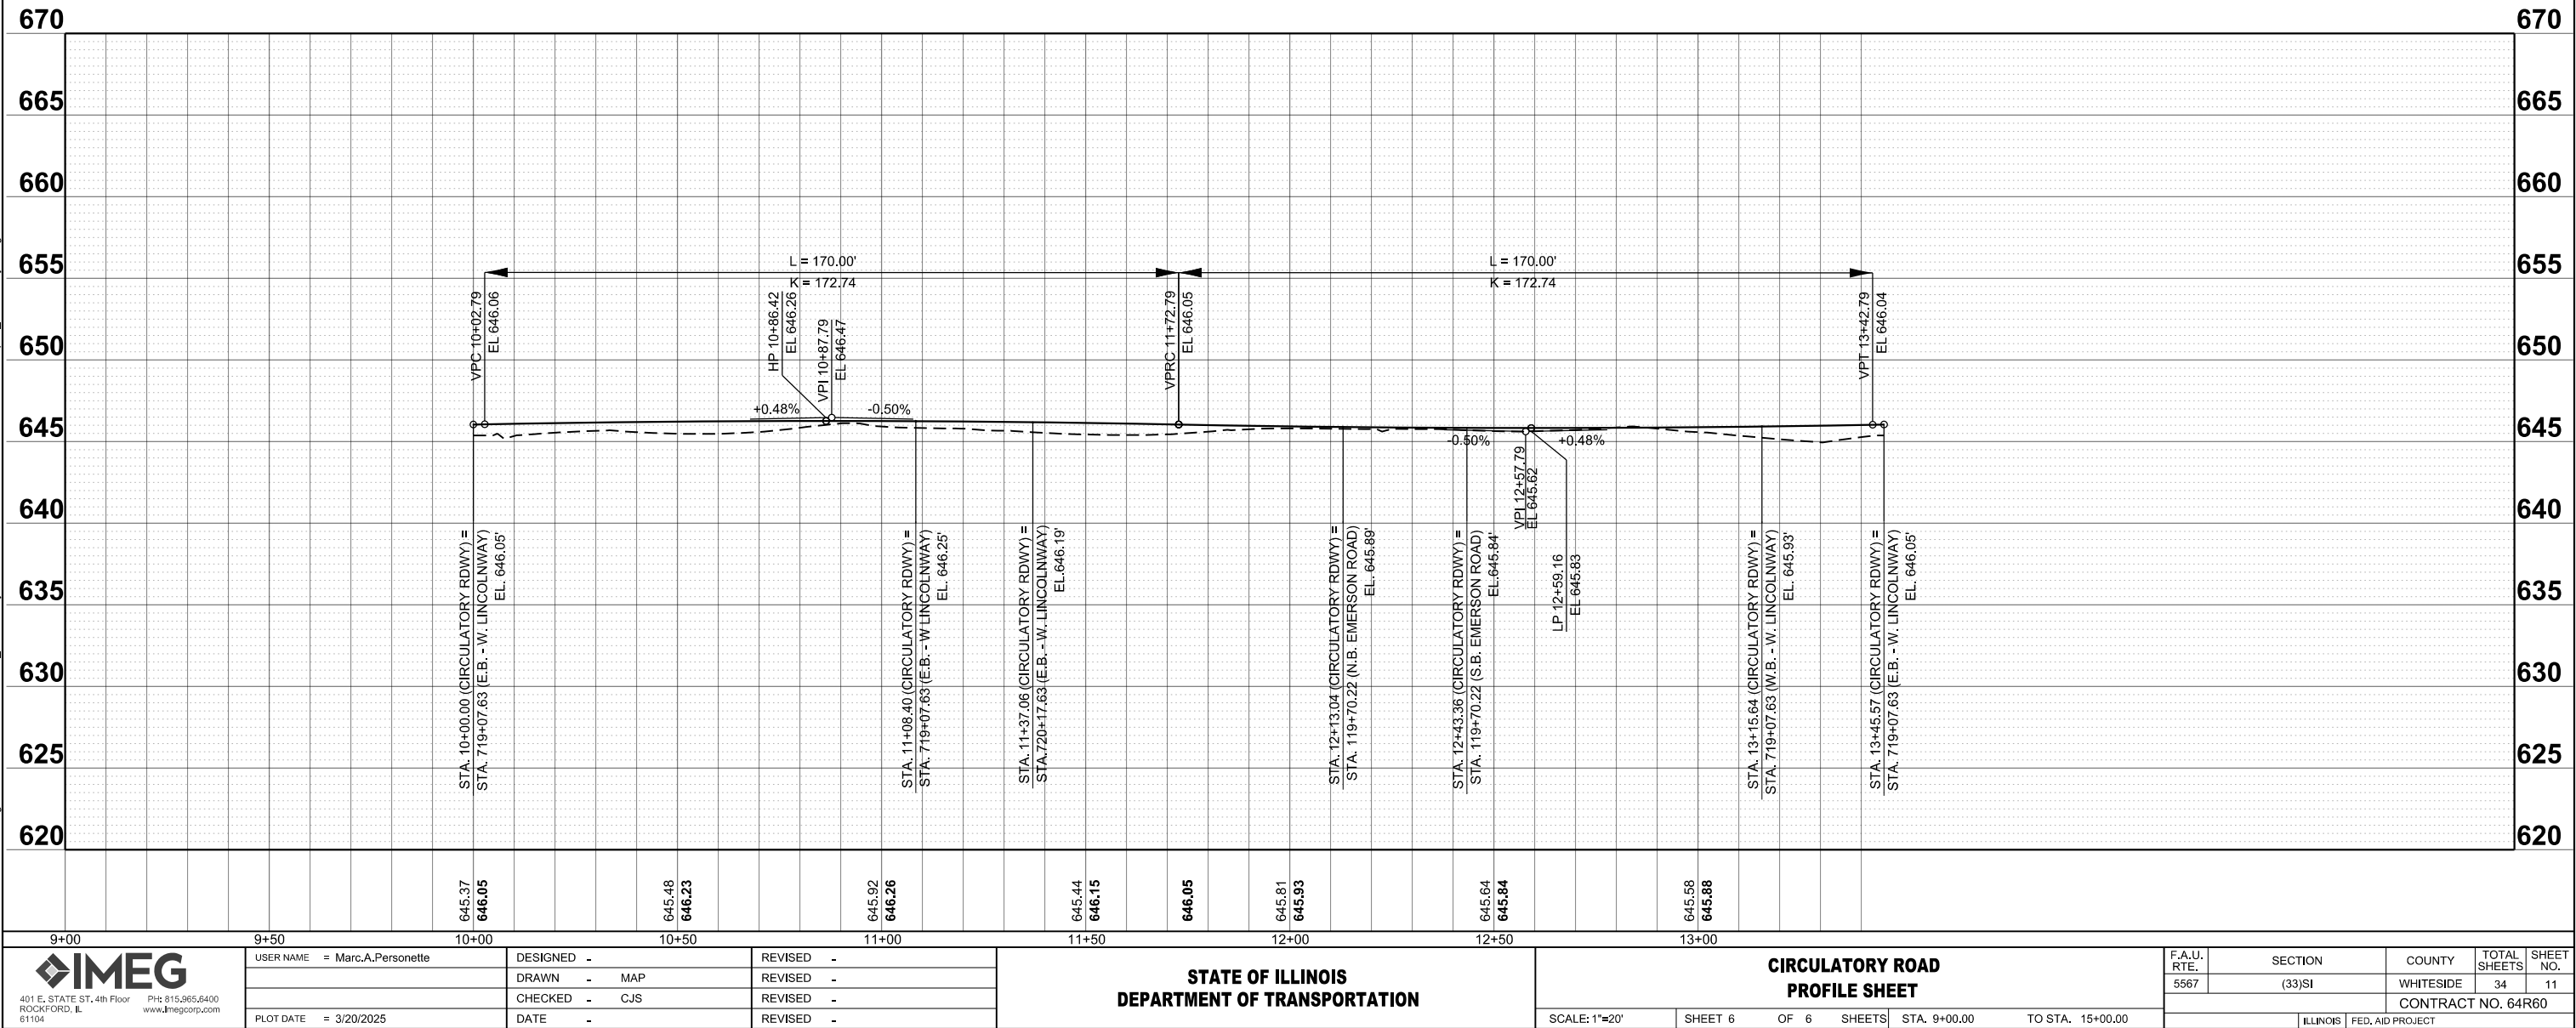

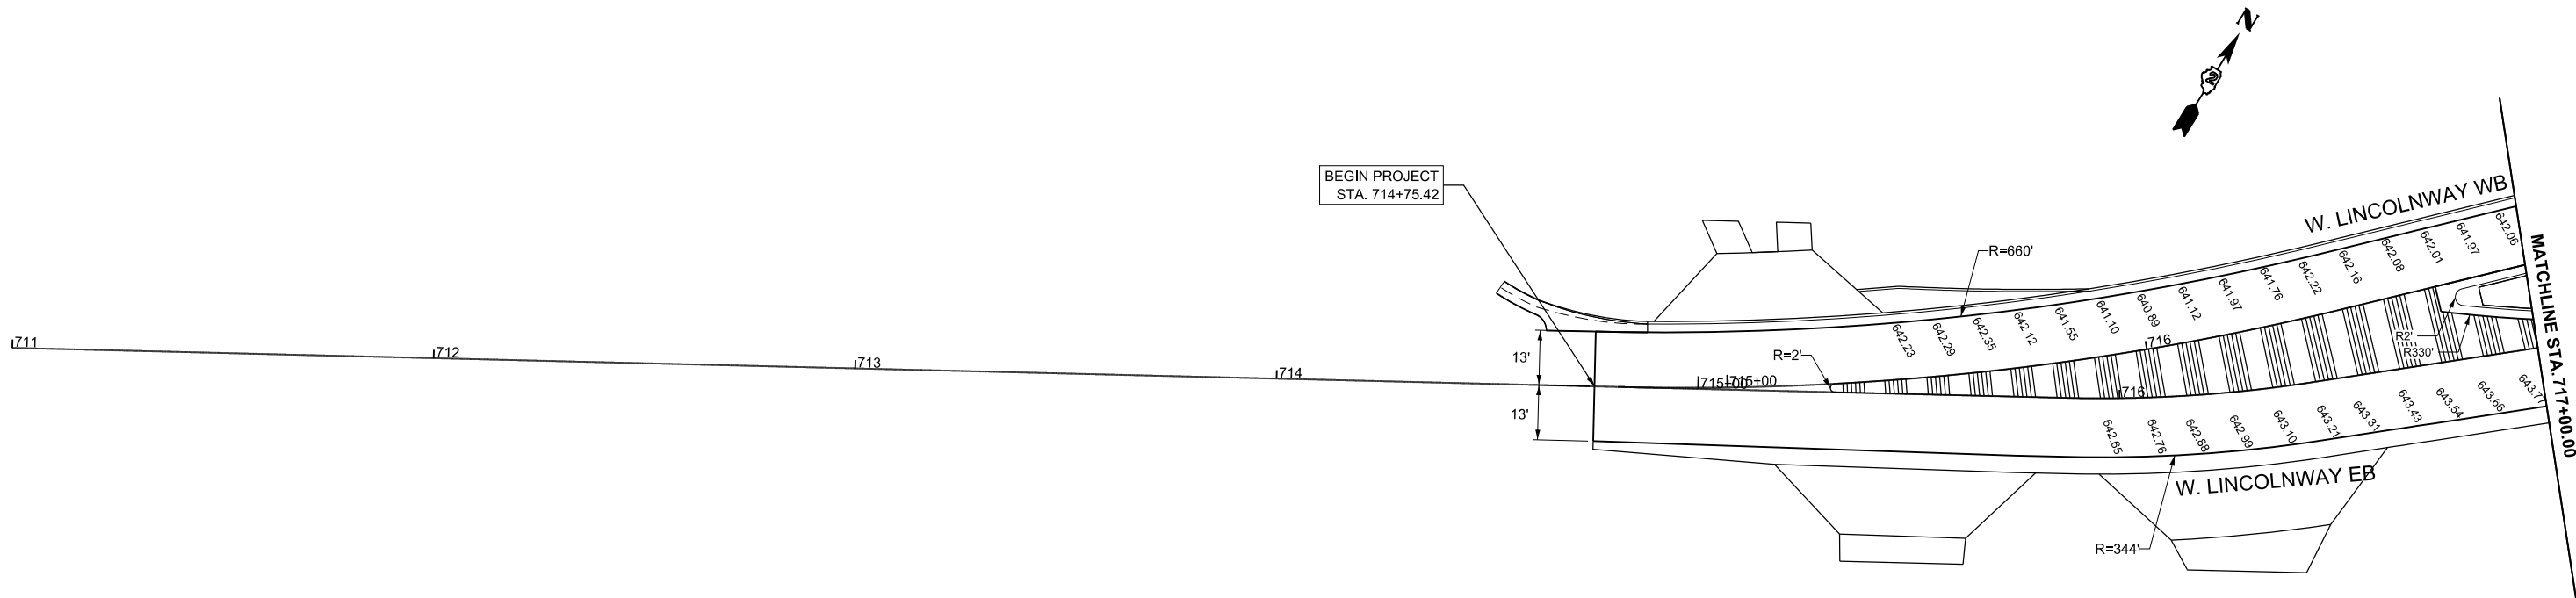

BEGIN PROJECT
STA. 714+75.42

MODEL: LincolnWay - Elevation Plan 1
FILE NAME: G:\2020\2005571.17\Design\Civil\ORD\64R60-FA\5567_LincolnWay-Roundabout\CADD Data\Sheets\I24\64R60-sht-Pvt\Elevations.dgn



401 E. STATE ST, 4th Floor
ROCKFORD, IL 61104
Ph: 815.965.6400
www.imegcorp.com

USER NAME	=	Marc.A.Personette
PLOT SCALE	=	\$\$SCALE\$
PLOT DATE	=	5/20/2025

DESIGNED	-	MAP
DRAWN	-	MAP
CHECKED	-	CJS
DATE	-	


REVISED	-
REVISED	-
REVISED	-
REVISED	-

STATE OF ILLINOIS
DEPARTMENT OF TRANSPORTATION

W. LINCOLNWAY (W. 4TH STREET)
PAVEMENT ELEVATION PLAN

SCALE:	SHEET 1	OF 4	SHEETS	STA. 711+00.00	TO STA. 717+00.00
--------	---------	------	--------	----------------	-------------------

F.A.U. RTE.	SECTION	COUNTY	TOTAL SHEETS	SHEET NO.
5567	(33)SI	WHITESIDE	34	12
CONTRACT NO. 64R60				
		ILLINOIS	FED. AID PROJECT	

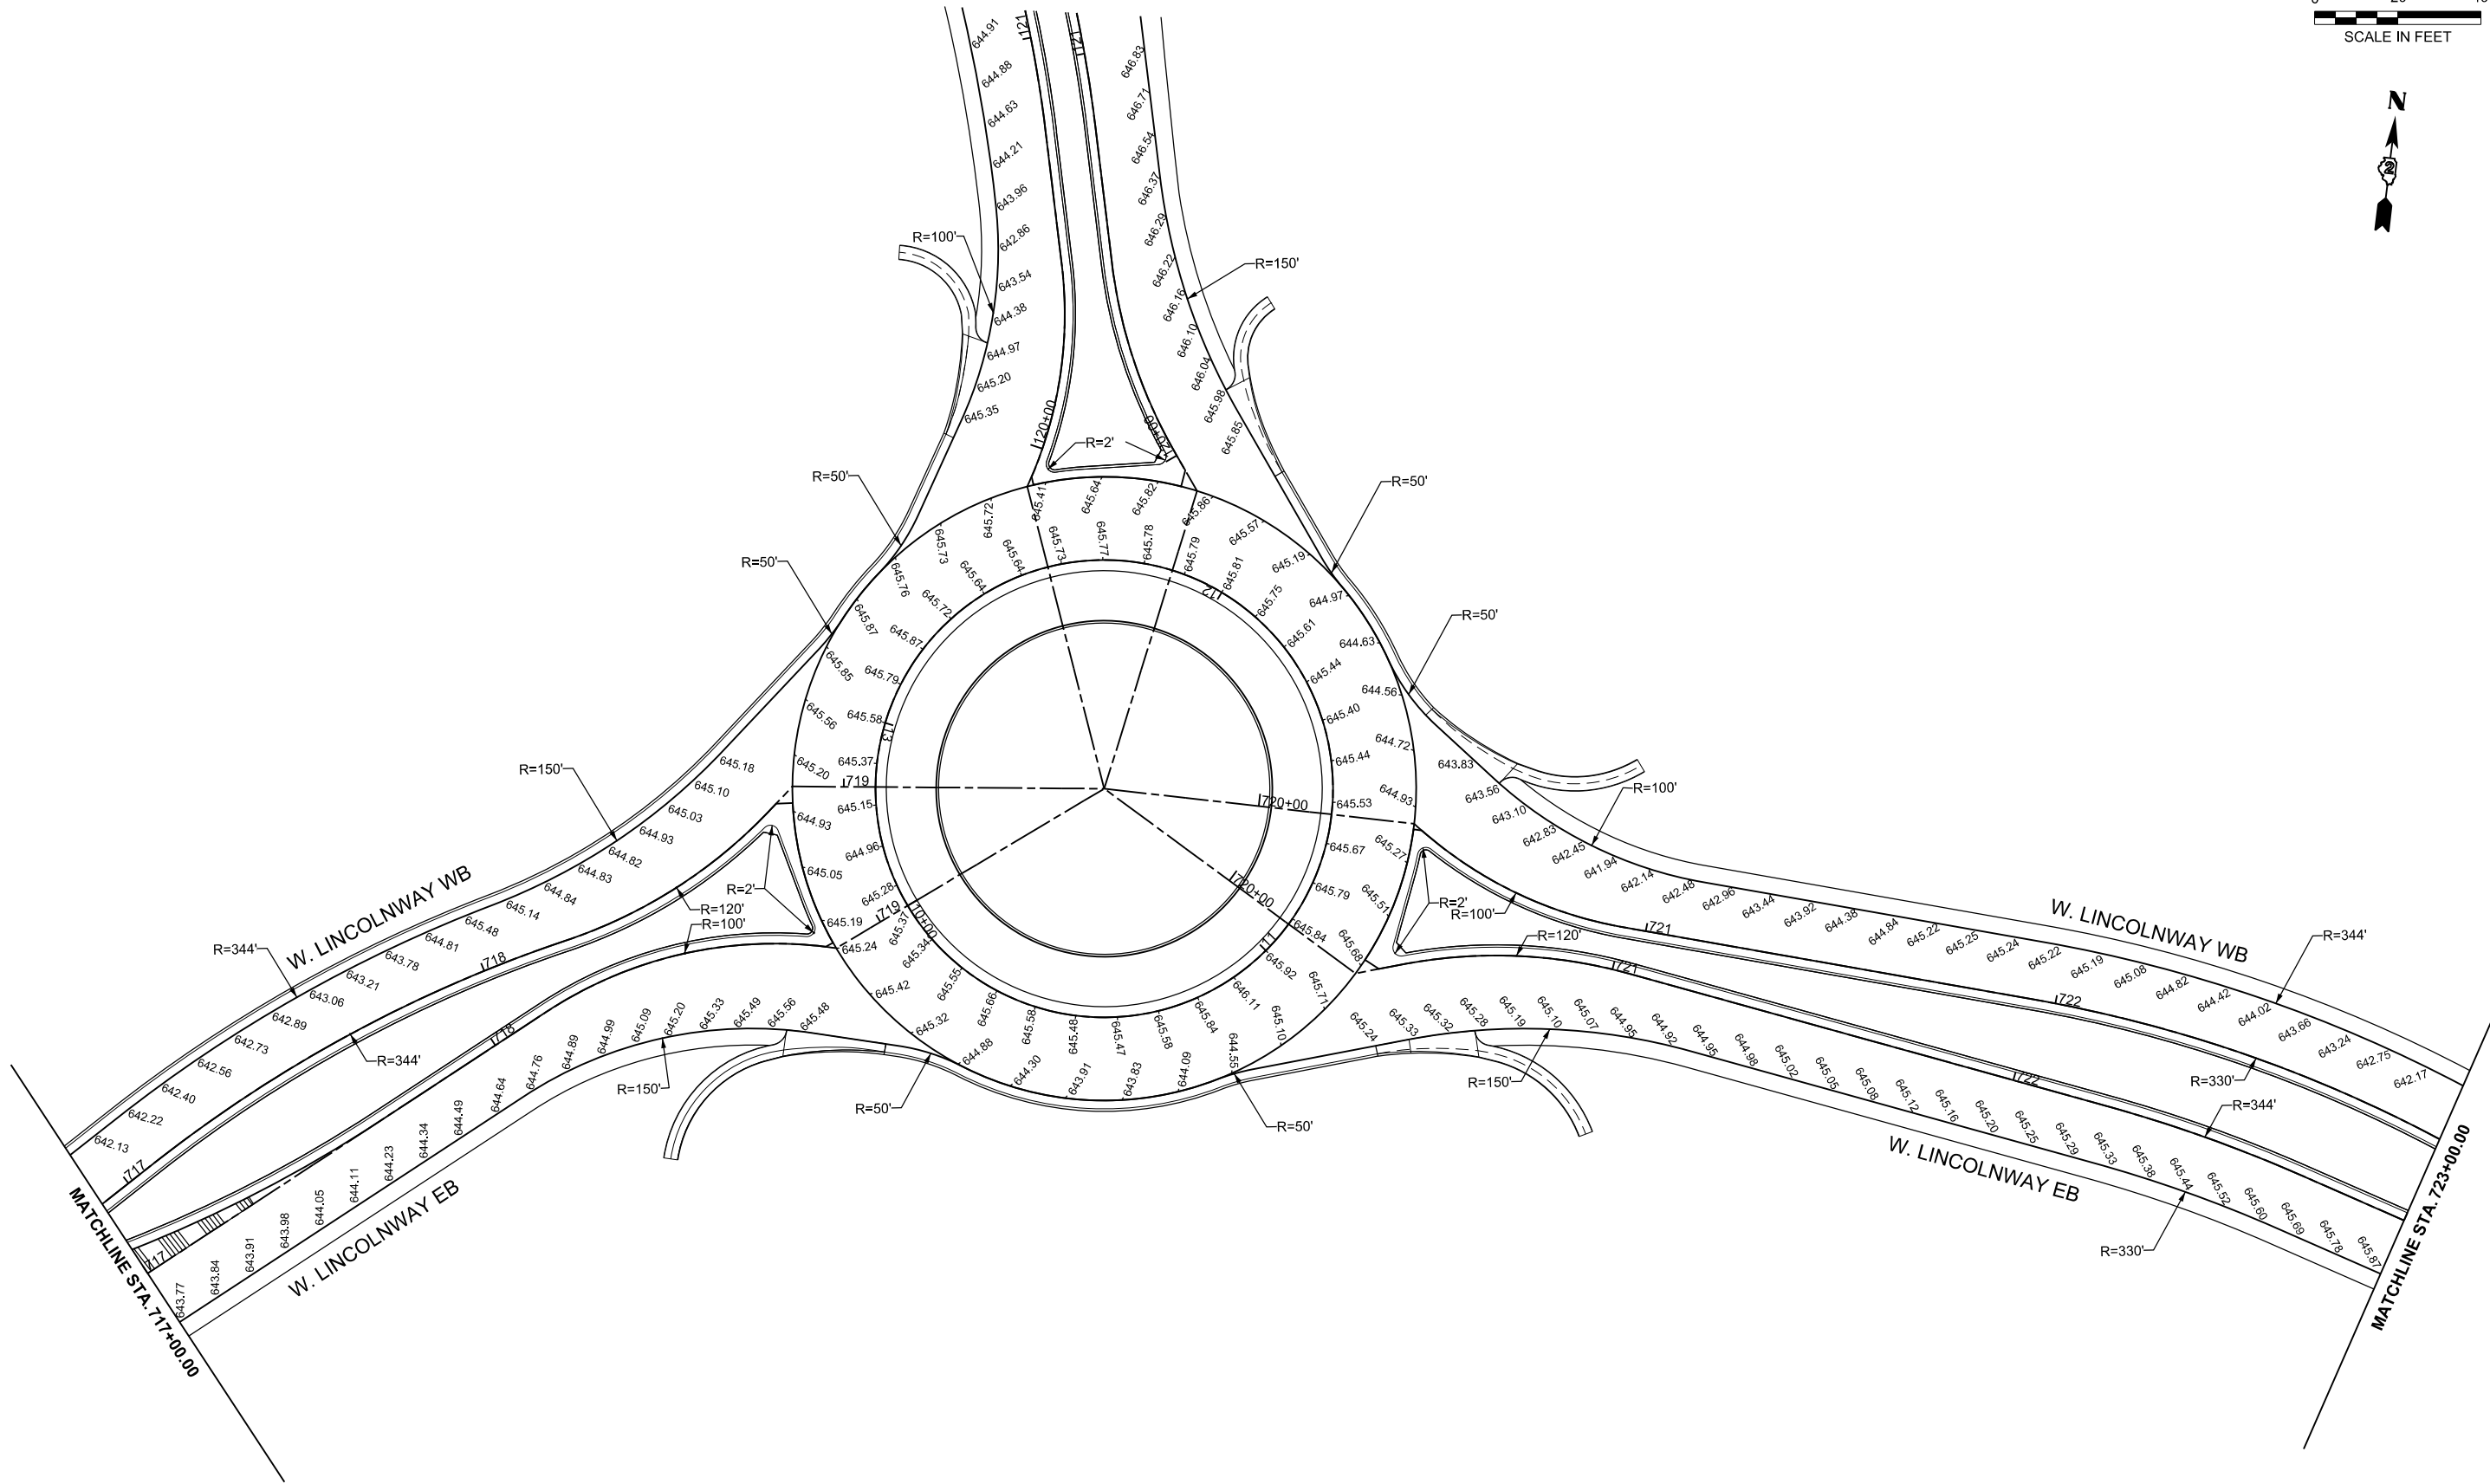

MODEL: LincolnWay - Elevation Plan 2
FILE NAME: G:\2020\2005571.17\Design\Chil\ORD\64R60-FA\567_LincolnWay-Roundabout\CADD Data\Sheets\24-64R60-sh-PvElevations.dgn



401 E. STATE ST, 4th Floor
ROCKFORD, IL 61104
PH: 815.965.6400
www.imegcorp.com

USER NAME = Marc.A.Personette
PLOT SCALE = \$SCALE\$
PLOT DATE = 5/20/2025

DESIGNED - MAP
DRAWN - MAP
CHECKED - CJS
DATE -


REVISED -
REVISED -
REVISED -
REVISED -

STATE OF ILLINOIS
DEPARTMENT OF TRANSPORTATION

W. LINCOLNWAY (W. 4TH STREET)
PAVEMENT ELEVATION PLAN

SCALE: SHEET 2 OF 4 SHEETS STA. 717+00.00 TO STA. 723+00.00

F.A.U. RTE.	SECTION	COUNTY	TOTAL SHEETS	SHEET NO.
5567	(33)SI	WHITESIDE	34	13
CONTRACT NO. 64R60				
		ILLINOIS	FED. AID PROJECT	

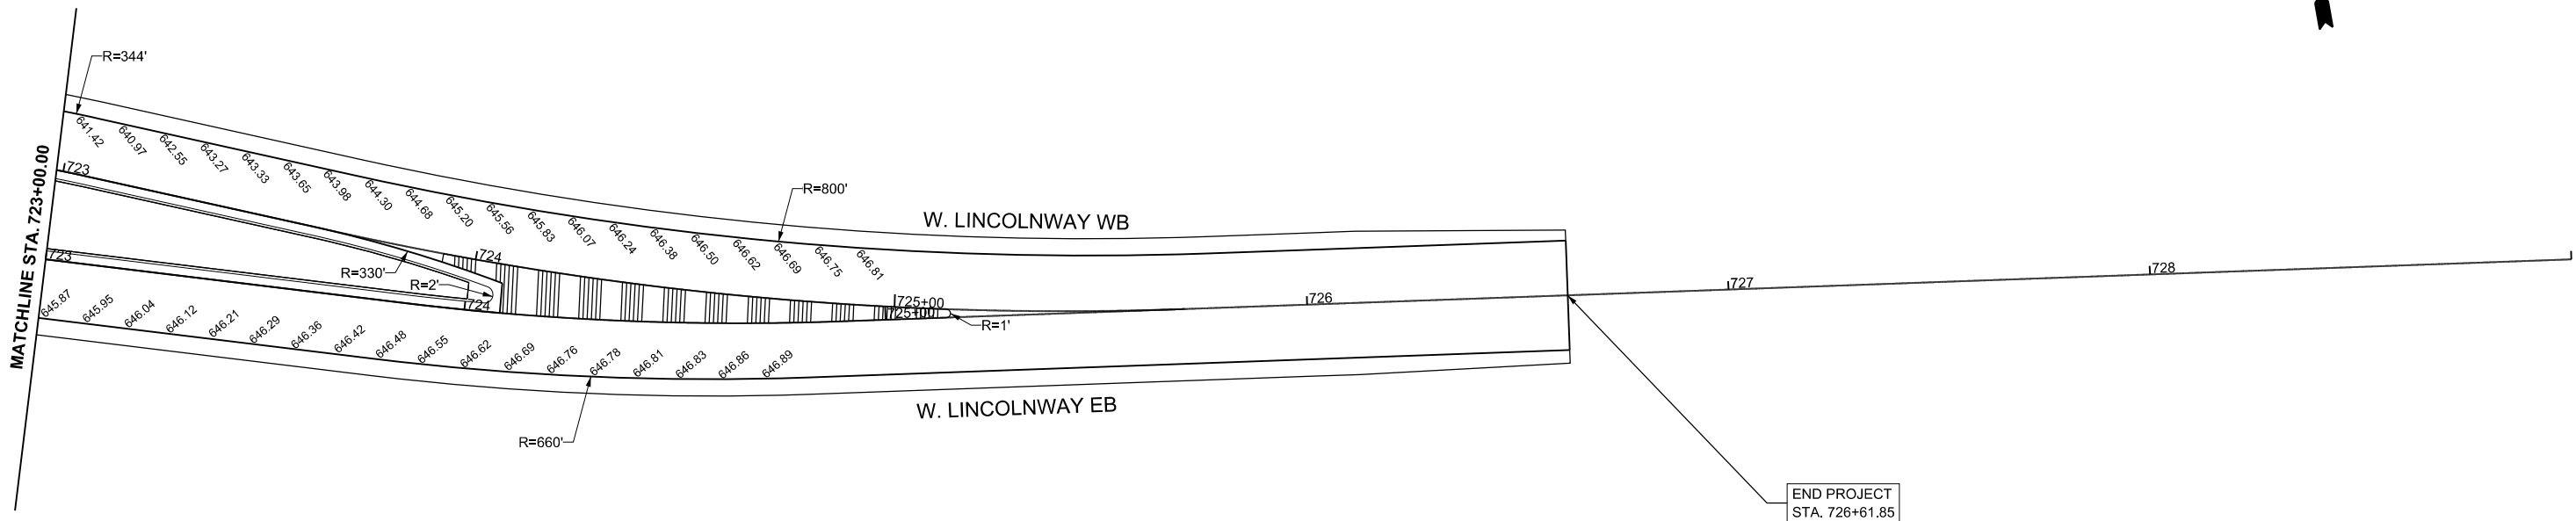

MODEL: LincolnWay - Elevation Plan 3
FILE NAME: G:\2020\2005571.17\Design\Civil\ORD\64R60-FA\5567_LincolnWay-Roundabout\CADD Data\Sheets\ID2-64R60-sht-Pvt\Elevations.dgn



401 E. STATE ST., 4th Floor
ROCKFORD, IL 61104
PH: 815.965.6400
www.imegcorp.com

USER NAME = Marc.A.Personette
PLOT SCALE = \$SCALE\$
PLOT DATE = 5/20/2025

DESIGNED - MAP
DRAWN - MAP
CHECKED - CJS
DATE -


REVISED -
REVISED -
REVISED -
REVISED -

STATE OF ILLINOIS
DEPARTMENT OF TRANSPORTATION

W. LINCOLNWAY (W. 4TH STREET)
PAVEMENT ELEVATION PLAN

SCALE: SHEET 3 OF 4 SHEETS STA. 723+00.00 TO STA. 729+00.00

F.A.U. RTE.	SECTION	COUNTY	TOTAL SHEETS	SHEET NO.
5567	(33)SI	WHITESIDE	34	14
CONTRACT NO. 64R60				
		ILLINOIS	FED. AID PROJECT	

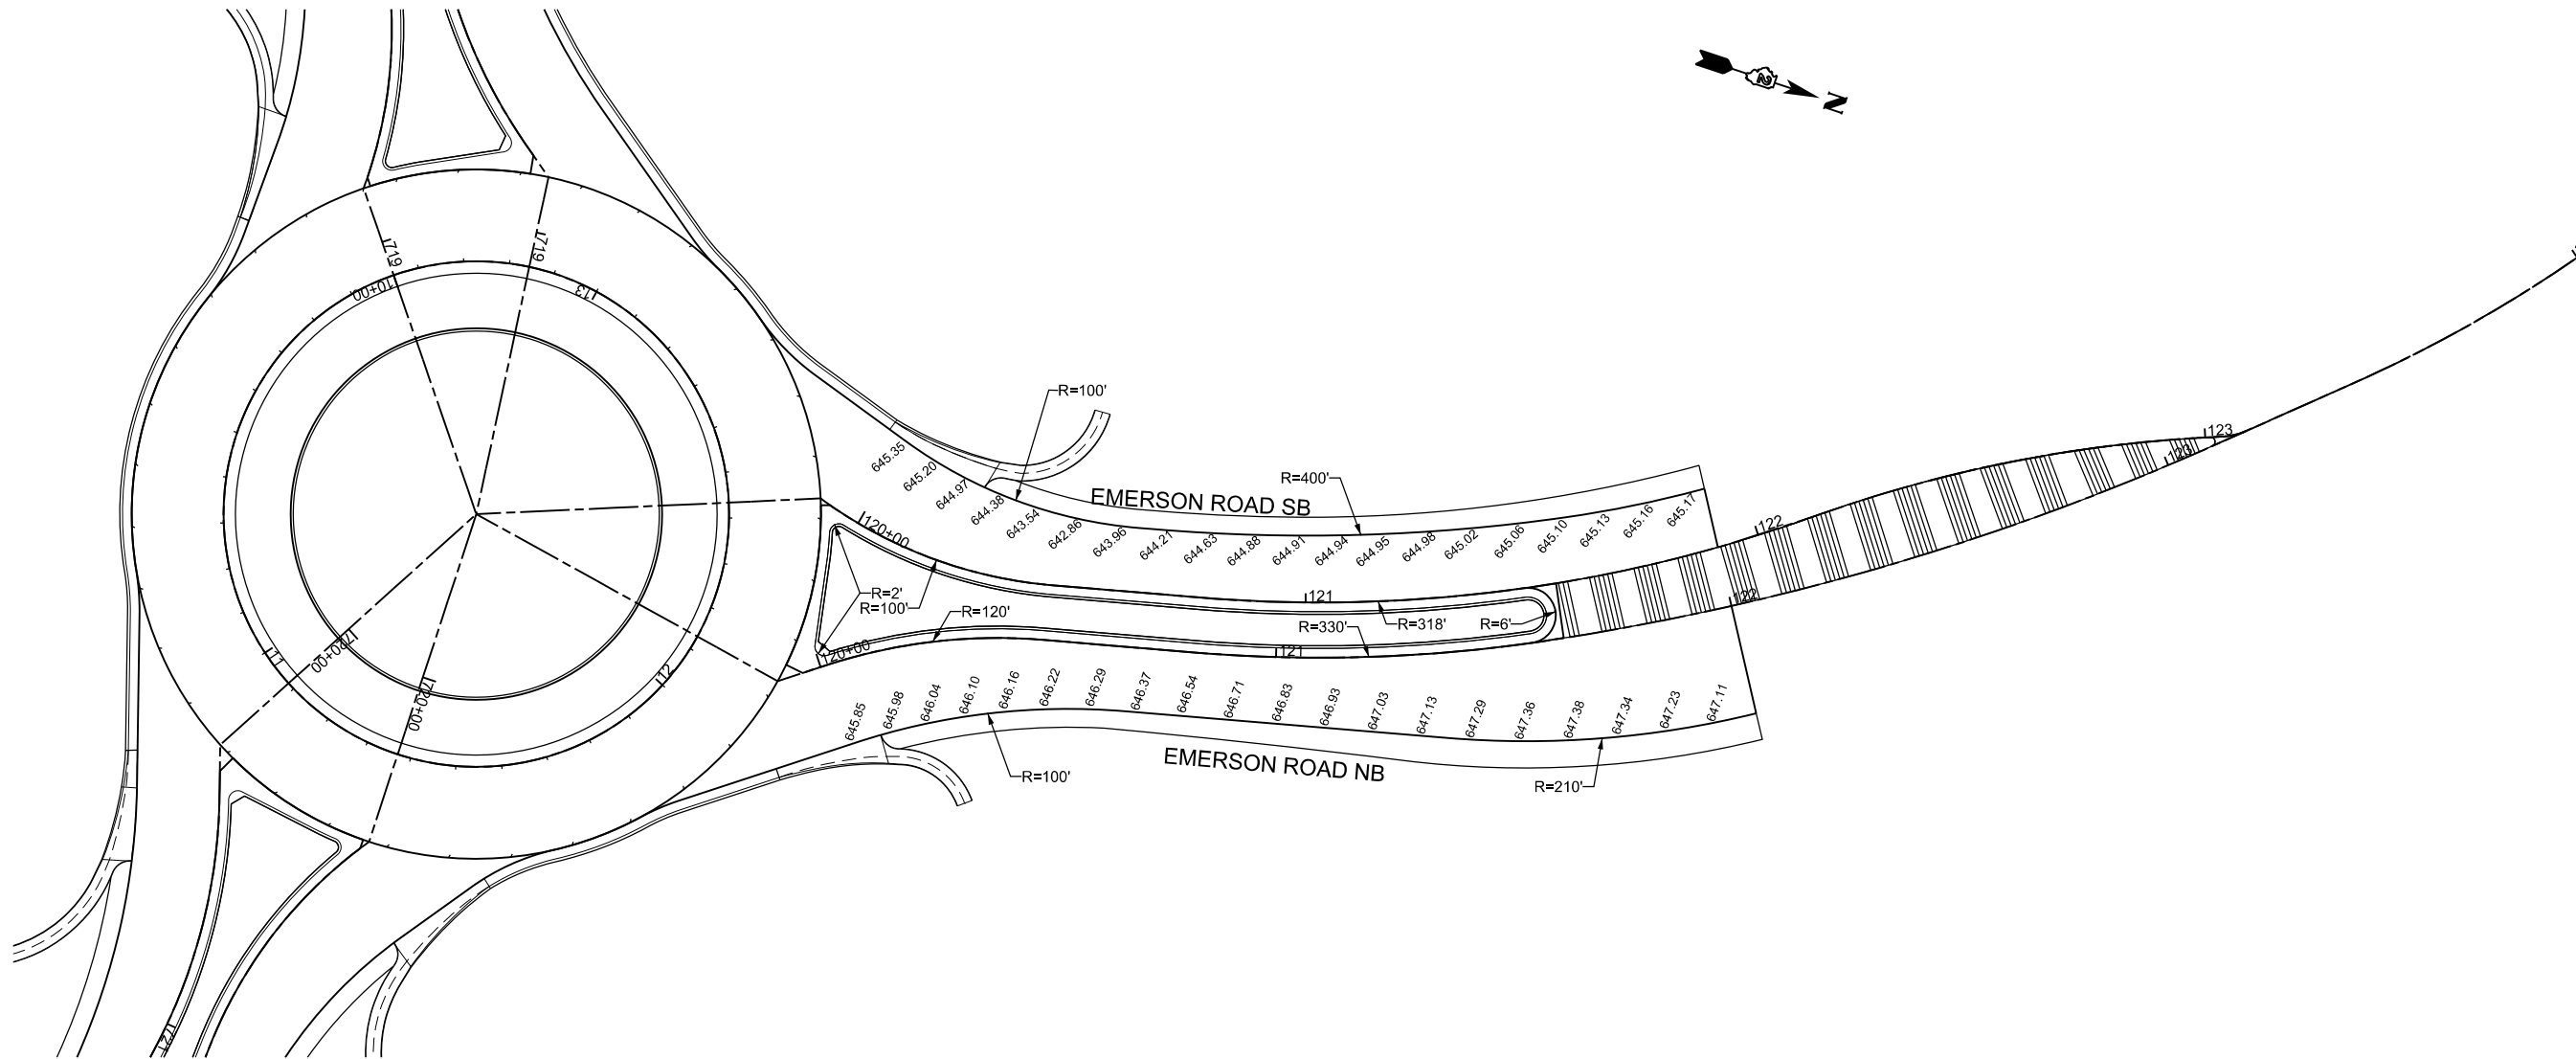

MODEL: Emerson [Sheet]
FILE NAME: G:\2020\20005871.17\Design\Chil\ORD\64R60-FA\567_L\ncdn\hwy-Roundabout\CADD Data\Sheets\ID2-64R60-sht-Pvt\Elevations.dgn



401 E. STATE ST, 4th Floor
ROCKFORD, IL 61104
Ph: 815.965.6400
www.imegcorp.com

USER NAME = Marc.A.Personette
PLOT DATE = 5/20/2025

DESIGNED - MAP
DRAWN - MAP
CHECKED - CJS
DATE -

REVISED -
REVISED -
REVISED -
REVISED -


STATE OF ILLINOIS
DEPARTMENT OF TRANSPORTATION

EMERSON ROAD
PAVEMENT ELEVATION PLAN

SCALE: SHEET 4 OF 4 SHEETS STA. 117+60.46 TO STA. 124+09.09

F.A.U. RTE.	SECTION	COUNTY	TOTAL SHEETS	SHEET NO.
5567	(33)SI	WHITESIDE	34	15
CONTRACT NO. 64R60				
ILLINOIS FED. AID PROJECT				

MODEL: Overall Drainage Plan (Sheet)
FILE NAME: F:\Projects\50 DOT\50 126C 24 PTB 196-027 IL 2 Roundabout Sterling Drawings\Sheets\02-64R60-shd-pln-Overall_Proposed_Drainage_Plan.dgn

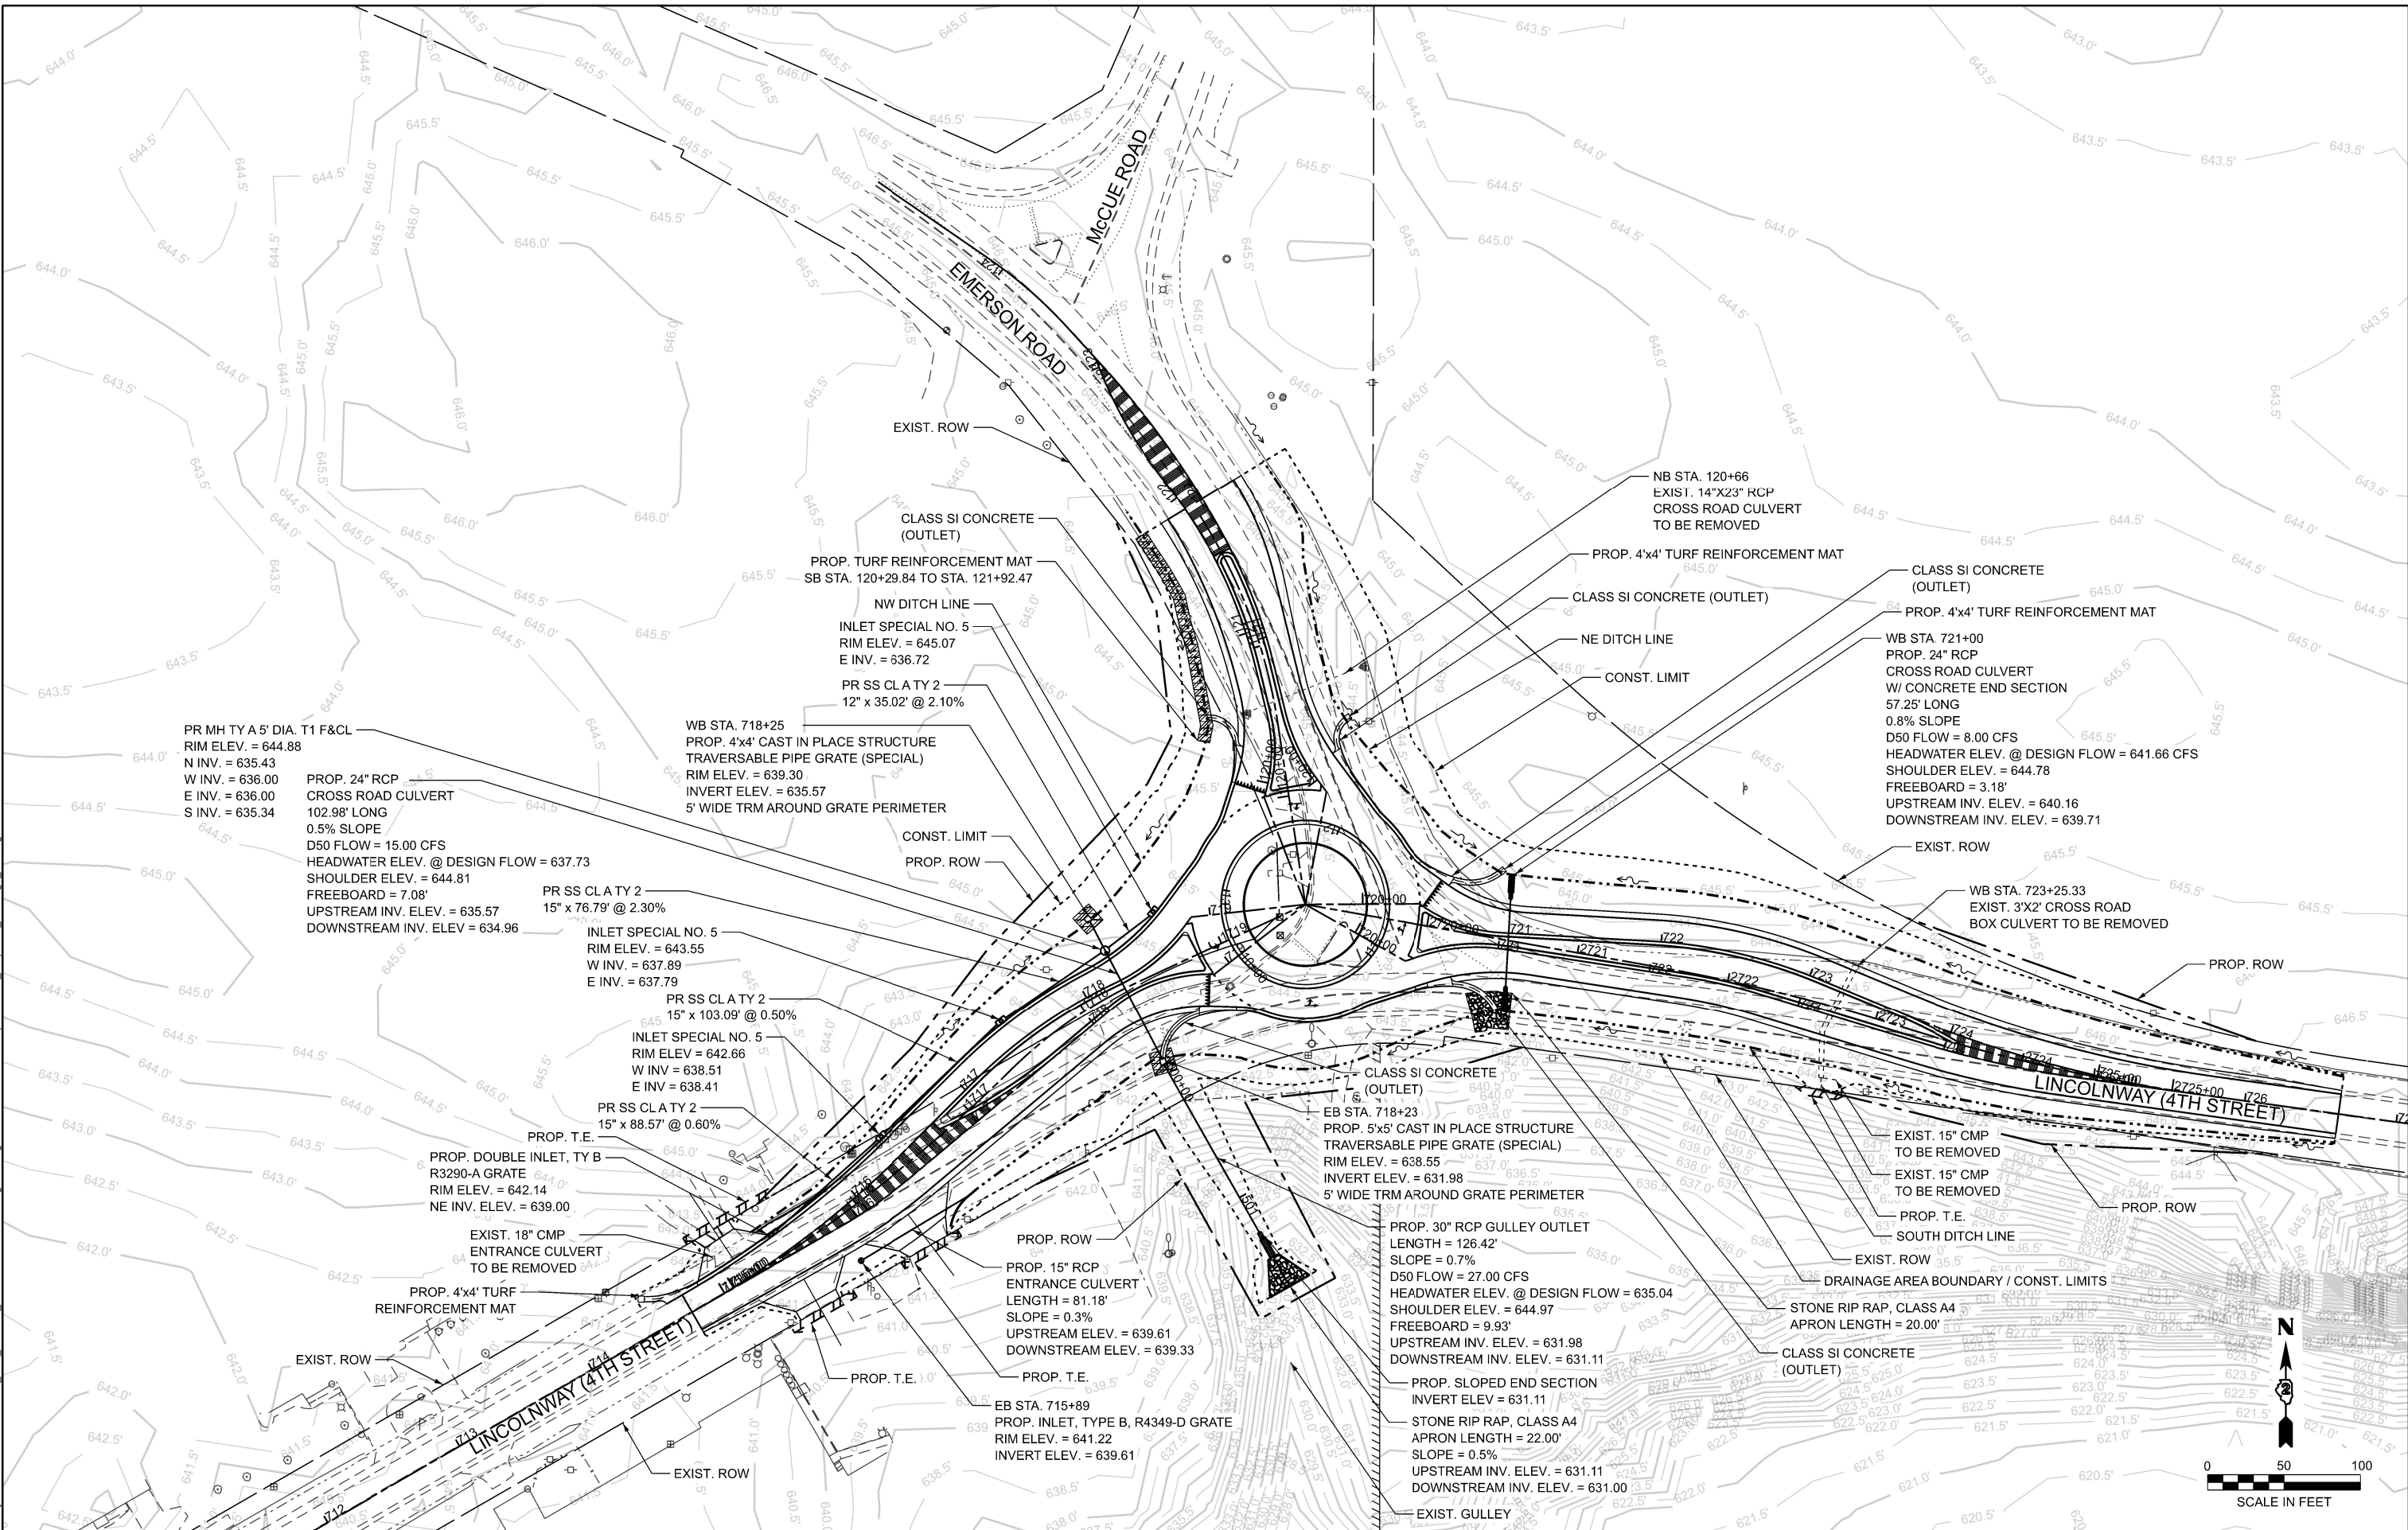

USER NAME	= Justin
PLOT SCALE	= 0.16666633' / in.
PLOT DATE	= 5/20/2025

DESIGNED -	JSW
DRAWN -	JSW
CHECKED -	JAS
DATE -	

REVISED -	
REVISED -	
REVISED -	
REVISED -	

STATE OF ILLINOIS
DEPARTMENT OF TRANSPORTATION

LINCOLNWAY (4TH STREET)
PROPOSED OVERALL DRAINAGE PLAN

SCALE: SHEET 1 OF 1 SHEETS STA. TO STA.

F.A.U. RTE.	SECTION	COUNTY	TOTAL SHEETS	SHEET NO.
5567	(33)SI	WHITESIDE	34	16
CONTRACT NO. 64R60				
ILLINOIS FED. AID PROJECT				