


PROJECT REPORT

Volume No. 3a of 3

FAP ROUTE 326 (IL 47) SECTION (109, 110)R KENDALL COUNTY



Reconstruction of IL 47 to provide two (2) through lanes
in each direction plus appropriate auxiliary turn lanes
from approximately 2,000' south of Caton Farm Road
and extending north for 4.5 miles to approximately
700' south of IL 71 in the City of Yorkville

 

Phase I Job No. P-93-039-08
D-3 No. 2074
File No. 1931
PPS No. 3-04747-0010
Contract No. 66825



Prepared for



**Illinois Department
of Transportation**

District 3, Ottawa
Bureau of Program Development
District 3 Liaison: Kelly Vlastnik, P.E.

By

HR Green, Inc.
651 Prairie Point Drive – Suite 201
Yorkville, Illinois 60560

Final: October 2015

APPENDIX F

Existing Typical Sections

Proposed Typical Sections

Existing and Proposed Structure Typical Sections

Plan Sheets


APPENDIX F

Existing Typical Sections

PLAN	SURVEYED PLOTTED	BY	DATE
NOTE BOOK NO.	CHECKED DATE	FILE NAME	CADD FILE NAME

PROFILE	SURVEYED PLOTTED	BY	DATE
NOTE BOOK NO.	CHECKED DATE	FILE NAME	CADD FILE NAME

HRG PROJECT NO.: 8800046
HRG PROJ CONTACT: A. SIMMONS
FILE NAME: D366825-shr-tyr-01.dgn
PLOT DATE: 9/25/2015
PEN TABLE: 00100001.dtl



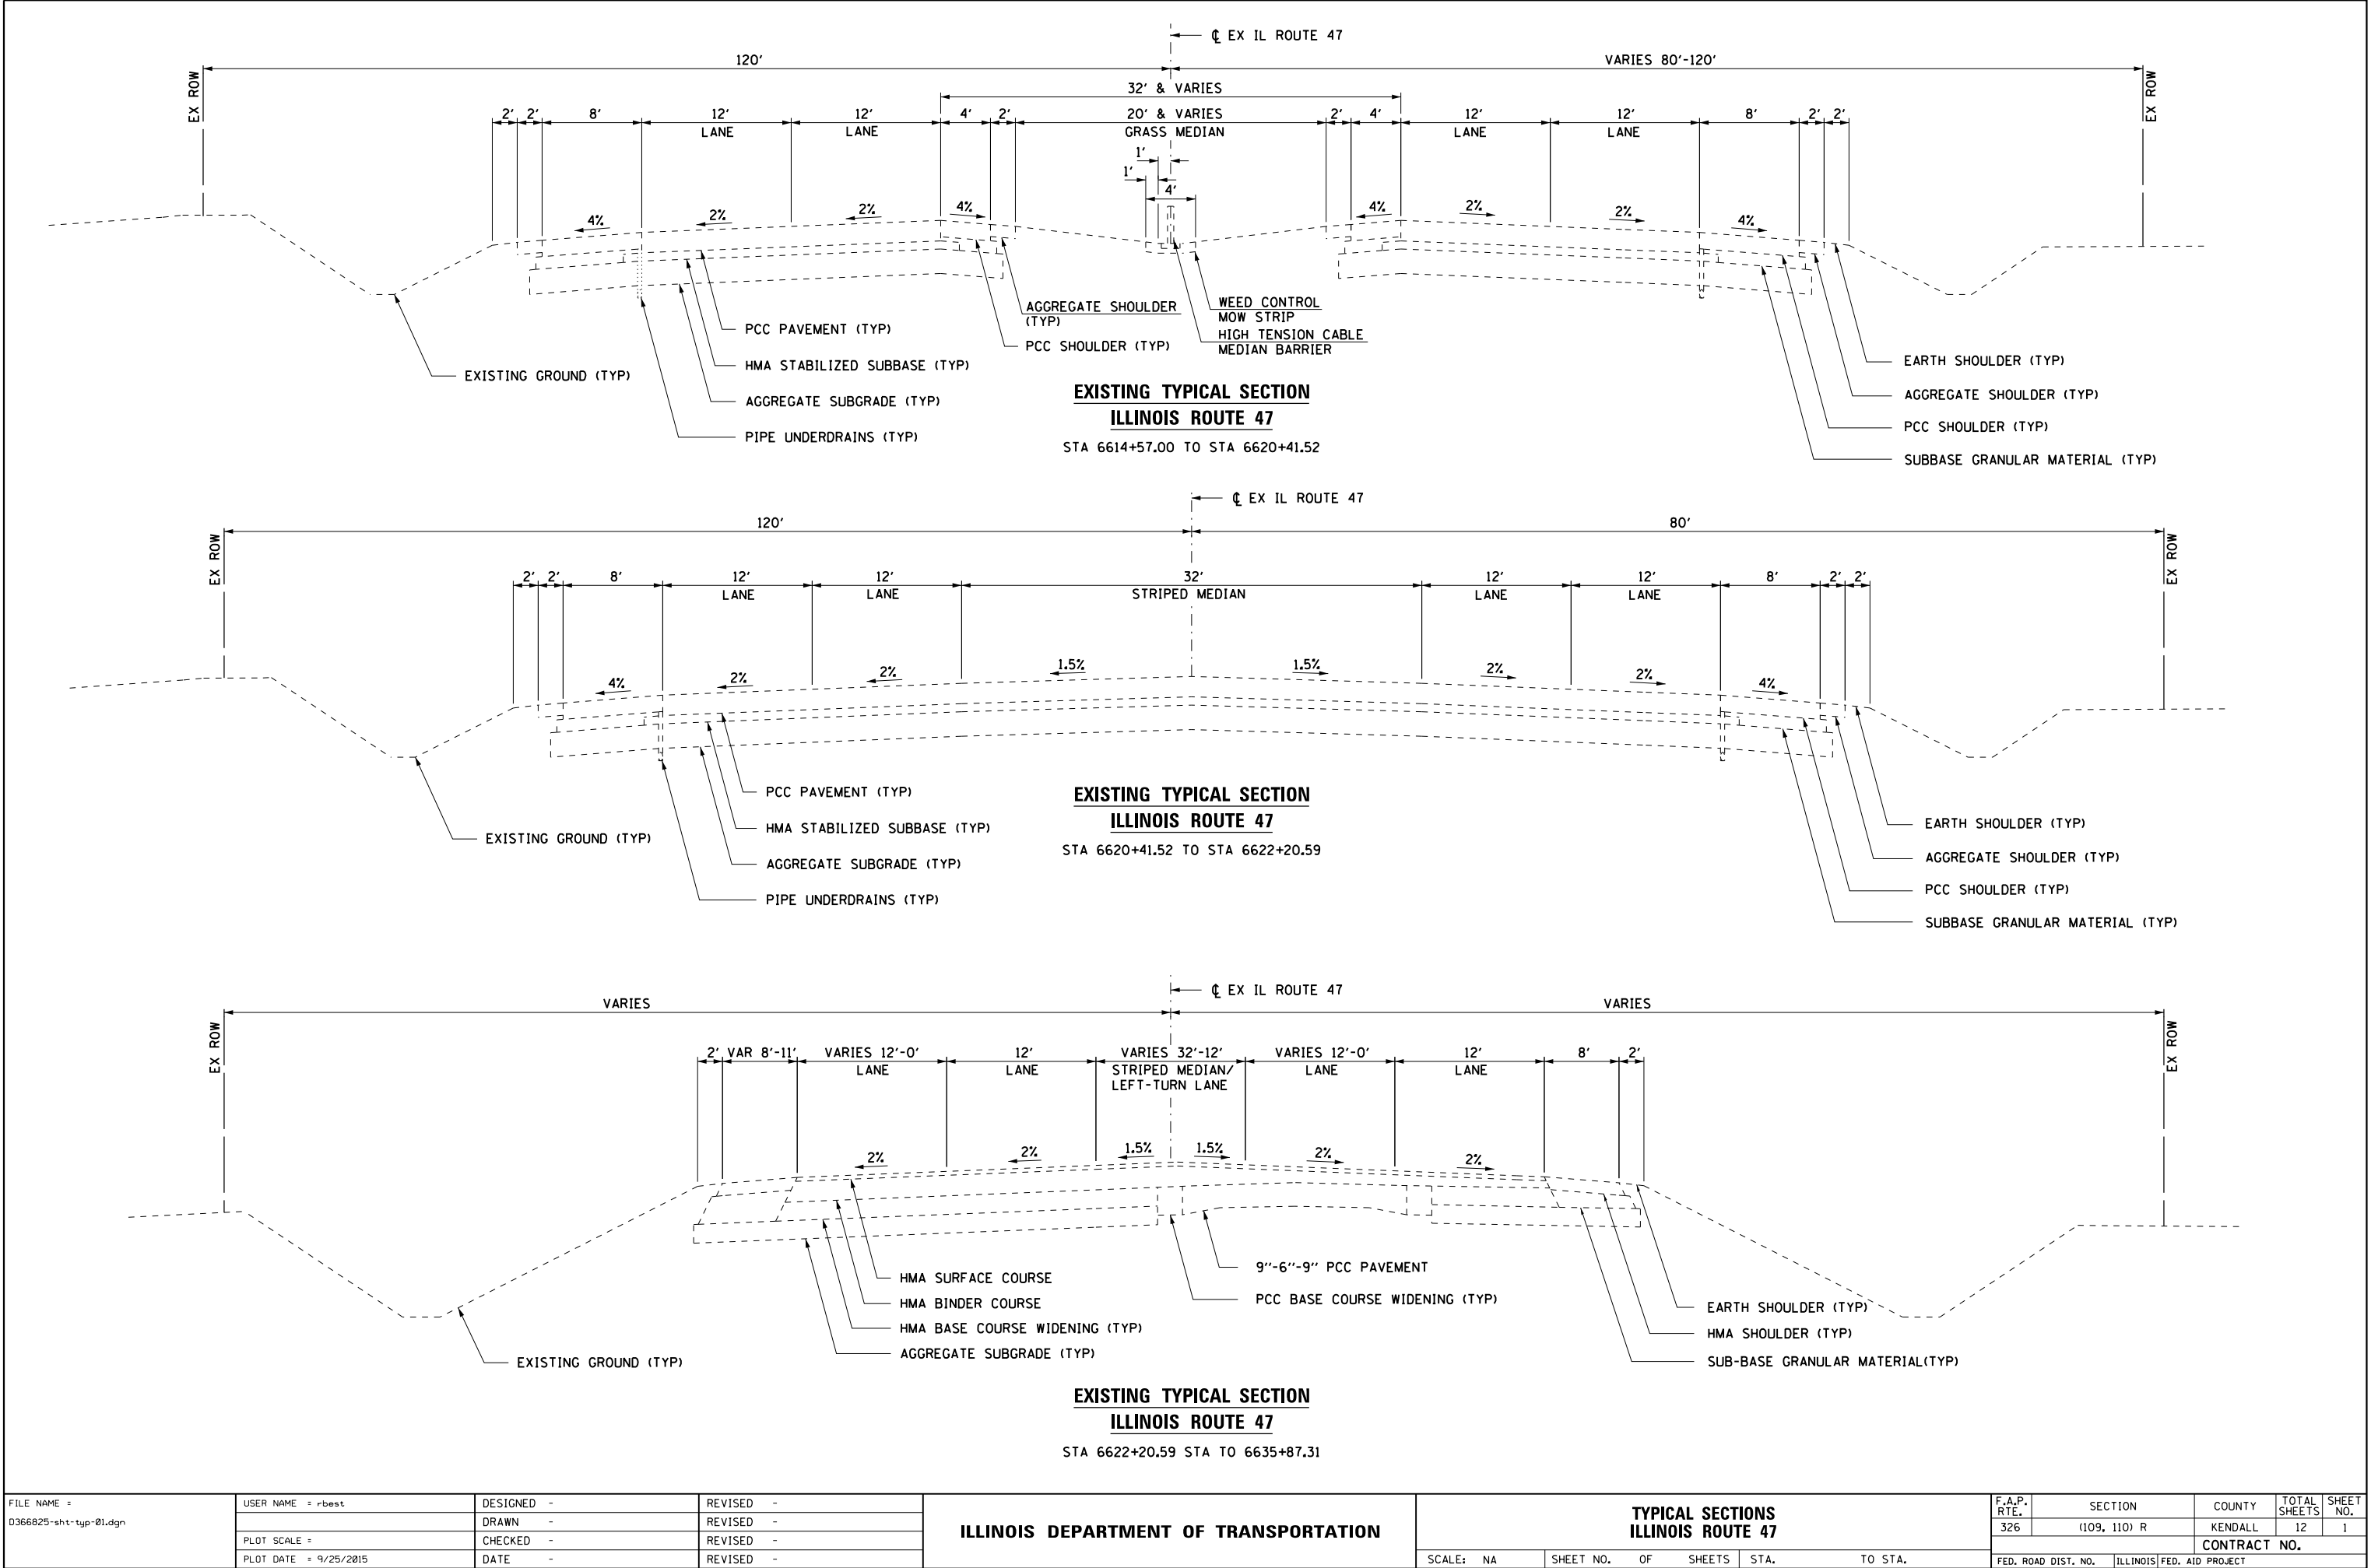


FILE NAME = D366825-shr-tyr-01.dgn	USER NAME = rbest	DESIGNED -	REVISED -	ILLINOIS DEPARTMENT OF TRANSPORTATION	TYPICAL SECTIONS ILLINOIS ROUTE 47				F.A.P. RTE.	SECTION	COUNTY	TOTAL SHEETS	SHEET NO.
		DRAWN -	REVISED -						326	(109, 110) R	KENDALL	12	1
PLOT SCALE =	CHECKED -	REVISIED -	REVISIED -		CONTRACT NO.								
PLOT DATE = 9/25/2015	DATE -	REVISIED -	REVISIED -		SCALE: NA	SHEET NO.	OF	SHEETS	STA.	TO STA.	FED. ROAD DIST. NO. ILLINOIS FED. AID PROJECT		

PLAN	SURVEYED	BY	DATE
NOTE BOOK NO.	PLOTTED		
	ALIGNED		
	CHECKED		
	CADD FILE NAME		

PROFILE	SURVEYED	BY	DATE
NOTE BOOK NO.	GRADES CHECKED		
	STRUCTURE NOTATIONS CHKD		

HRG PROJECT NO.: 88000046
HRG PROJ CONTACT: A. SIMMONS
FILE NAME: D366825-sh1-typ-02.dgn
PLOT DATE: 9/25/2015
PEN TABLE: p0106041.tbl

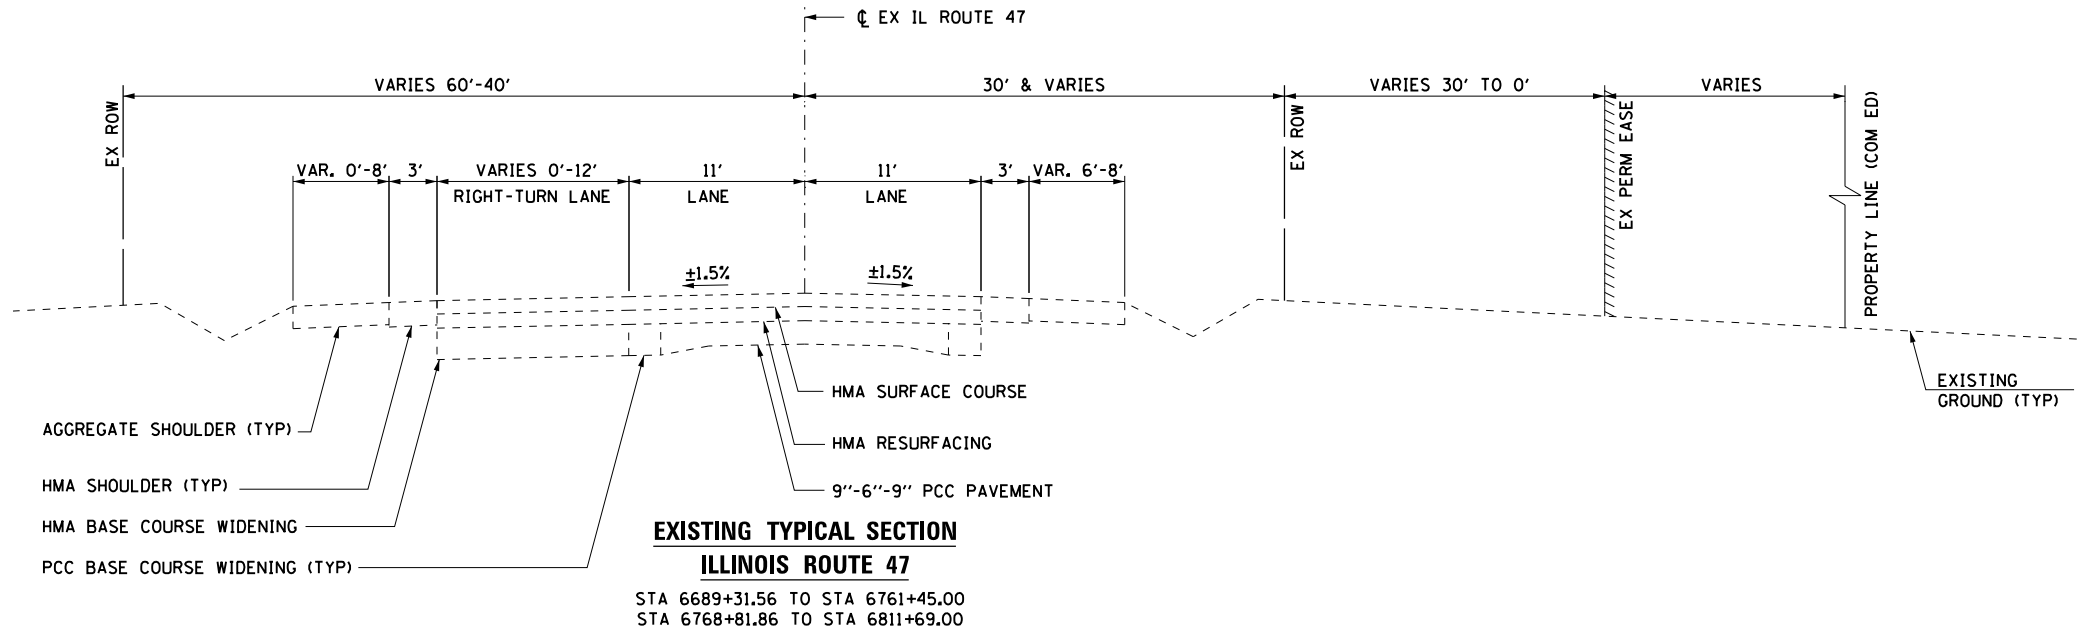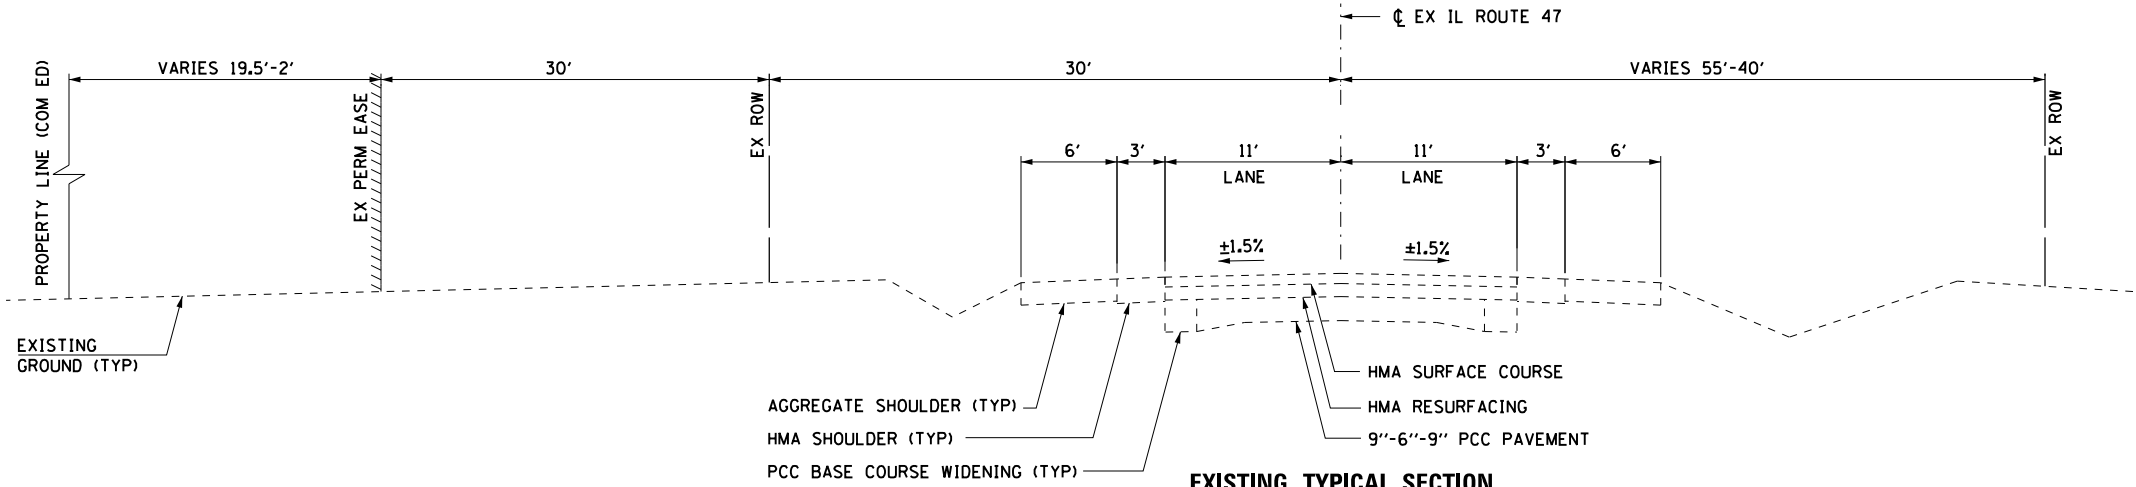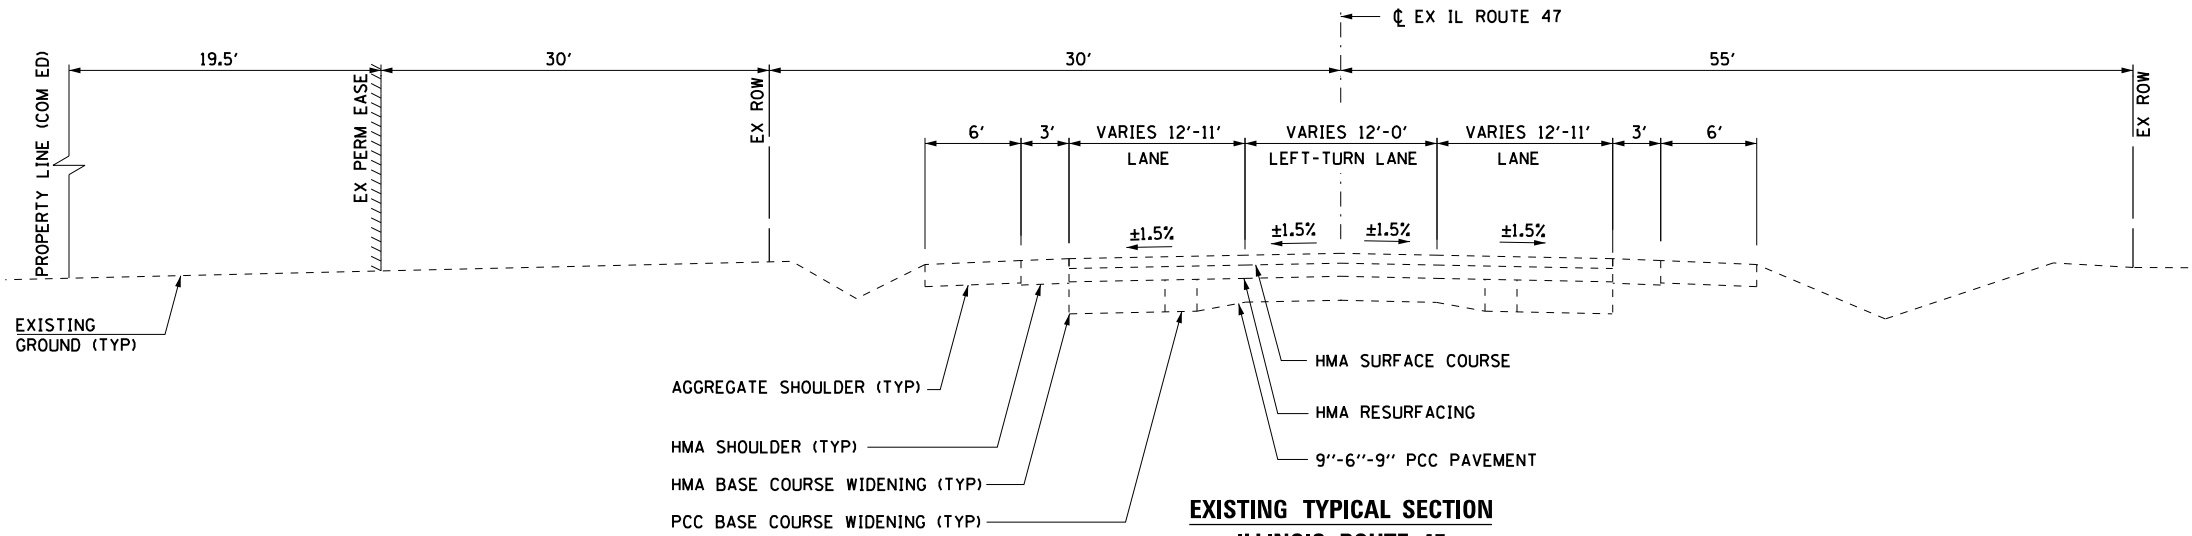

FILE NAME =
D366825-sh1-typ-02.dgn

USER NAME = rbest
PLOT SCALE =
PLOT DATE = 9/25/2015

DESIGNED -
DRAWN -
CHECKED -
DATE -

REVISED -
REVISED -
REVISED -
REVISED -

ILLINOIS DEPARTMENT OF TRANSPORTATION

TYPICAL SECTIONS
ILLINOIS ROUTE 47




SCALE: NA SHEET NO. OF SHEETS STA. TO STA.

F.A.P. RTE.	SECTION	COUNTY	TOTAL SHEETS	SHEET NO.
326	(109, 110) R	KENDALL	12	2
CONTRACT NO.				
FED. ROAD DIST. NO. ILLINOIS FED. AID PROJECT				

PLAN	SURVEYED	BY	DATE
NOTE BOOK NO.	PLOTTED		
	ALIGNED		
	CHECKED		
	CADD FILE NAME		

PROFILE	SURVEYED	BY	DATE
NOTE BOOK NO.	GRADES CHECKED		
	STRUCTURE NOTATIONS CHKD		

HRG PROJECT NO.: 8800046
HRG PROJ CONTACT: A. SIMMONS
FILE NAME: D:\66825-shr-tyr-03.dgn
PLOT DATE: 9/25/2015
PEN TABLE: 60106641d

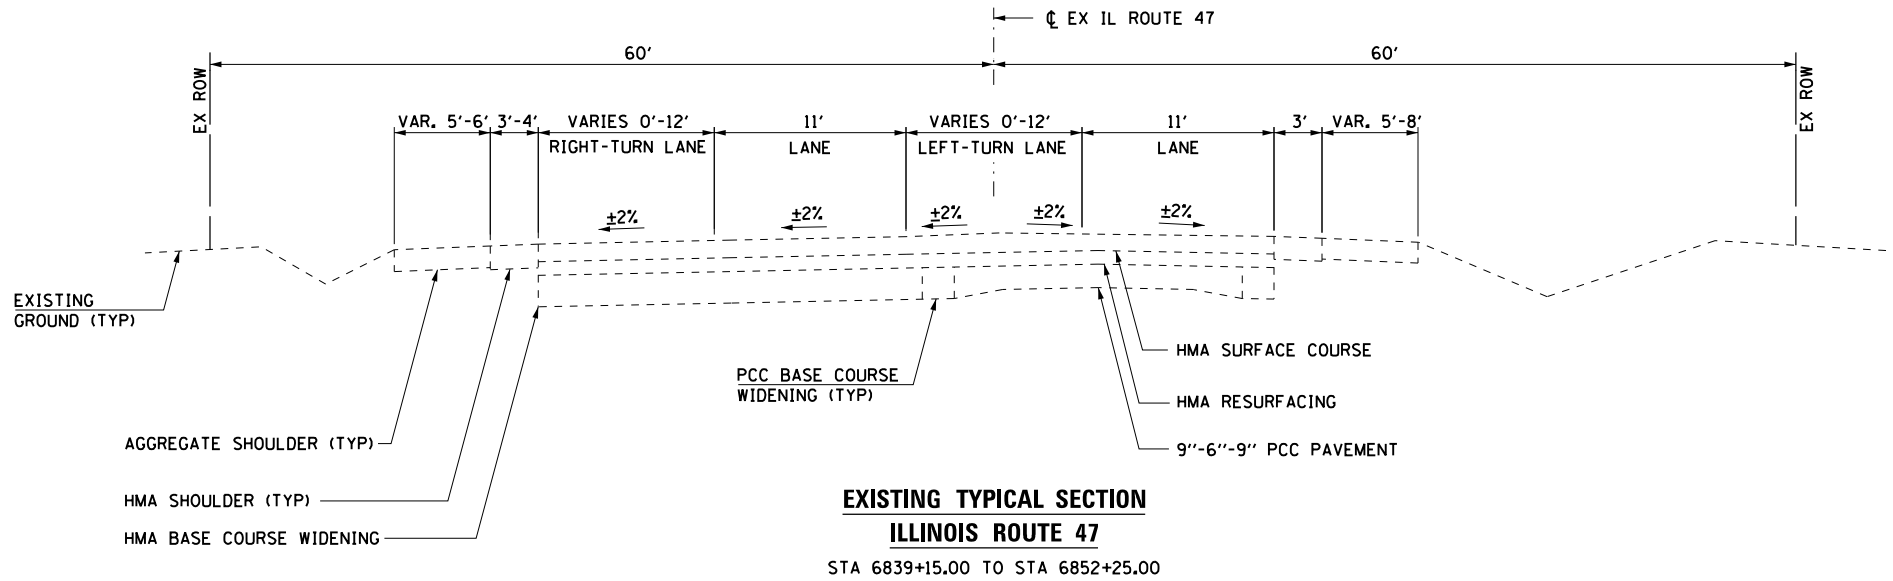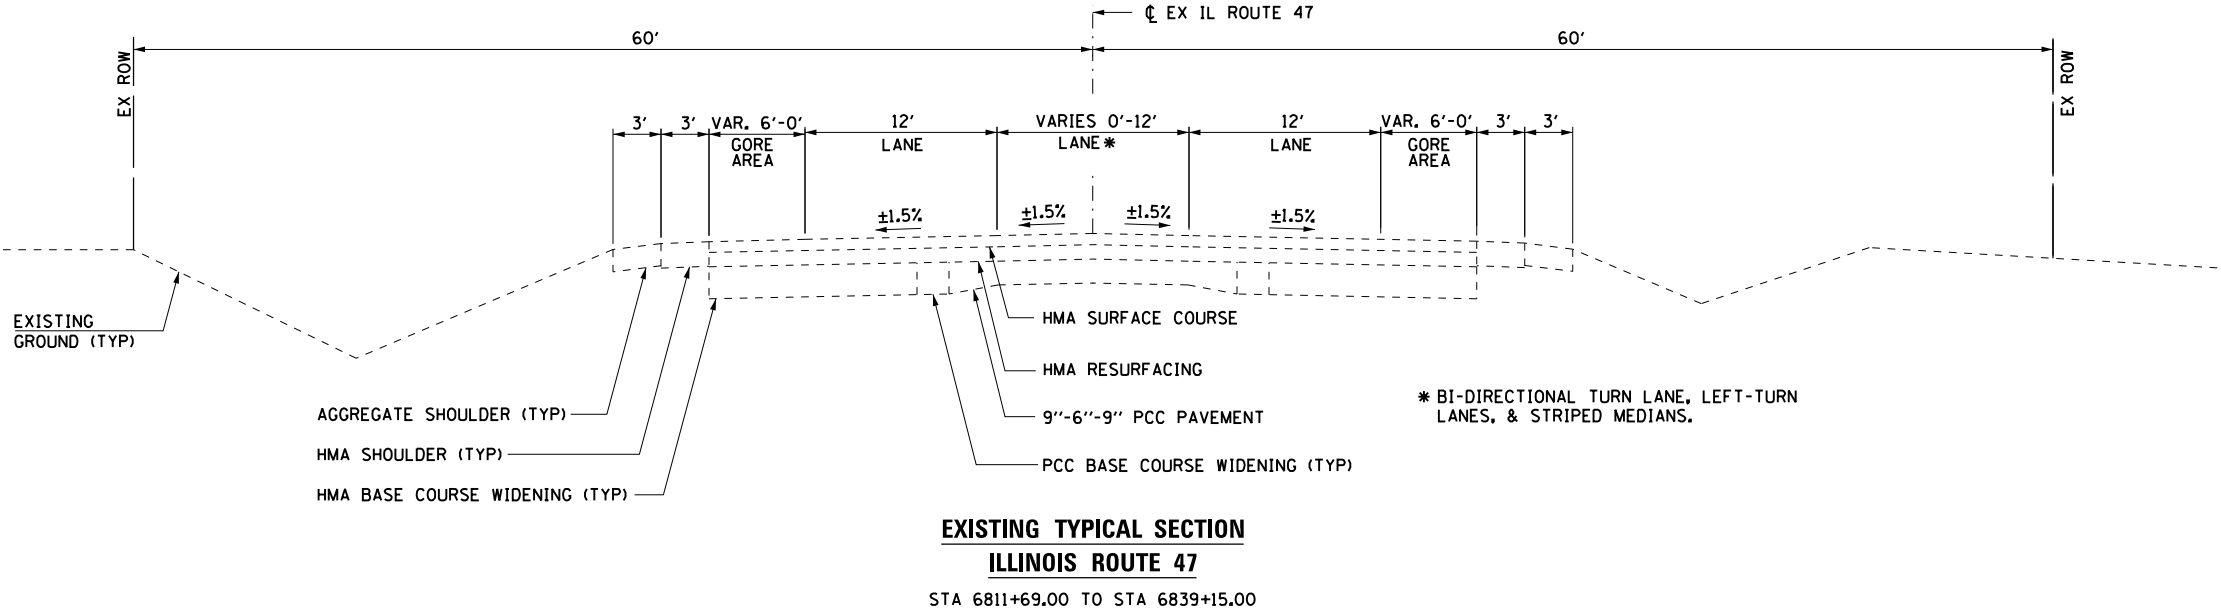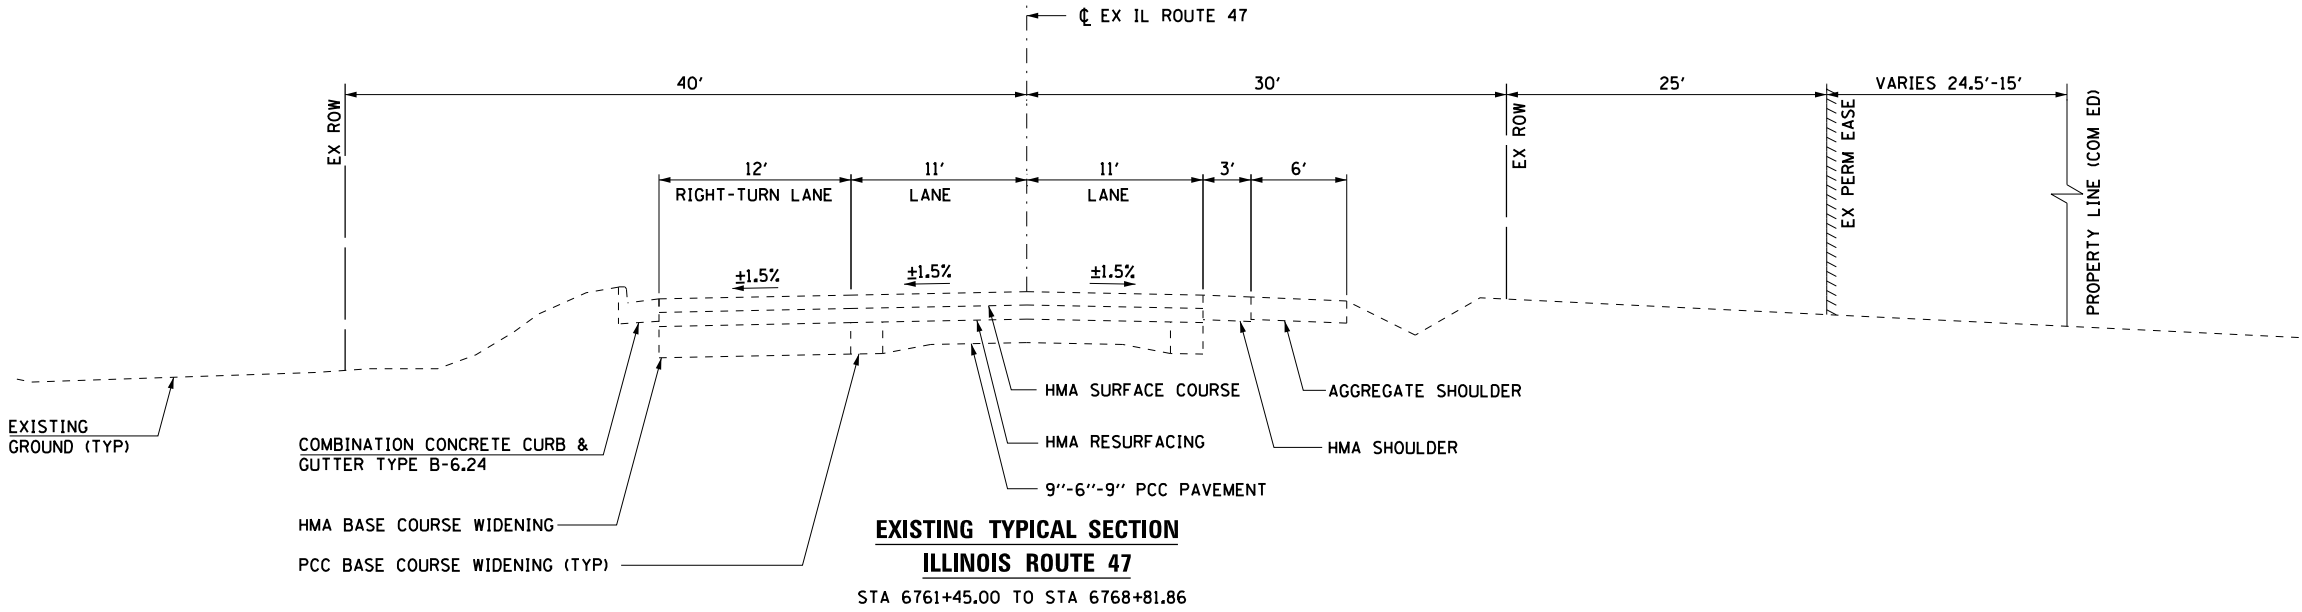


FILE NAME =	USER NAME = rbest	DESIGNED -	REVISED -	ILLINOIS DEPARTMENT OF TRANSPORTATION				TYPICAL SECTIONS ILLINOIS ROUTE 47				F.A.P. RTE.	SECTION	COUNTY	TOTAL SHEETS	SHEET NO.
D366825-shr-tyr-03.dgn		DRAWN -	REVISED -									326	(109, 110) R	KENDALL	12	3
		CHECKED -	REVISED -									CONTRACT NO.				
		DATE -	REVISED -									FED. ROAD DIST. NO. ILLINOIS FED. AID PROJECT				
PLOT SCALE =				SCALE: NA				SHEET NO. OF SHEETS				STA. TO STA.				
PLOT DATE = 9/25/2015																

APPENDIX F

Proposed Typical Sections

PROFILE	SURVEYED _____	BY _____	DATE _____
NOTE BOOK	PLOTTED _____		
NO. _____	GRADES CHECKED _____		
	B.M. NOTED _____		
	STRUCTURE NOTATIONS CHKD _____		

FILE NAME =
D366825-sht-tup-04.dgn


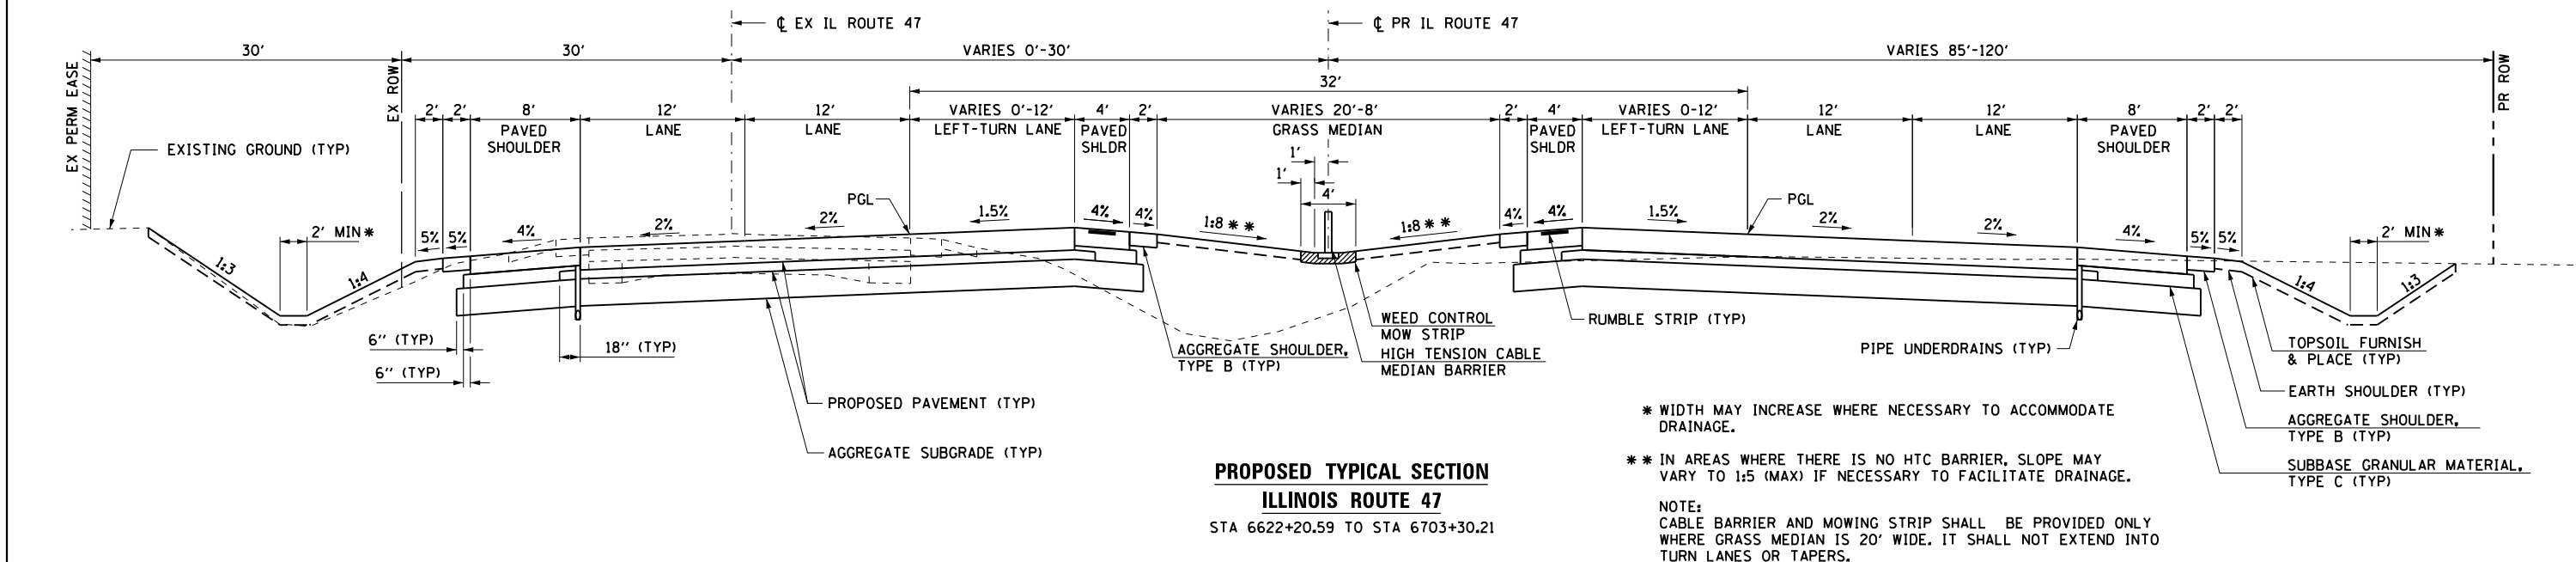


FILE NAME = D366825-sh1-tp-04.dgn	USER NAME = rbest	DESIGNED -	REVISED -	ILLINOIS DEPARTMENT OF TRANSPORTATION	TYPICAL SECTIONS ILLINOIS ROUTE 47				F.A.P. RTE.	SECTION	COUNTY	TOTAL SHEETS	SHEET NO.
		DRAWN -	REVISED -						326	(109, 110) R	KENDALL	12	4
	PLOT SCALE =	CHECKED -	REVISED -		CONTRACT NO.								
	PLOT DATE = 9/25/2015	DATE -	REVISED -										
					SCALE: NA	SHEET NO.	OF	SHEETS	STA.	TO STA.			
				FED. ROAD DIST. NO.								ILLINOIS FED. AID PROJECT	

PLAN	SURVEYED	BY	DATE
NOTE BOOK NO.	PLOTTED		
	ALIGNED		
	CHECKED		
	CADD FILE NAME		

PROFILE	SURVEYED	BY	DATE
NOTE BOOK NO.	PLOTTED		
	GRADES CHECKED		
	STRUCTURE NOTATIONS CHKD		

HRG PROJECT NO.: 8800046
HRG PROJ CONTACT: A. SIMMONS
FILE NAME: D366825-sh1-tyr-05.dgn
PLOT USER: jay.dunbar
PEN TABLE: p010604.tbl

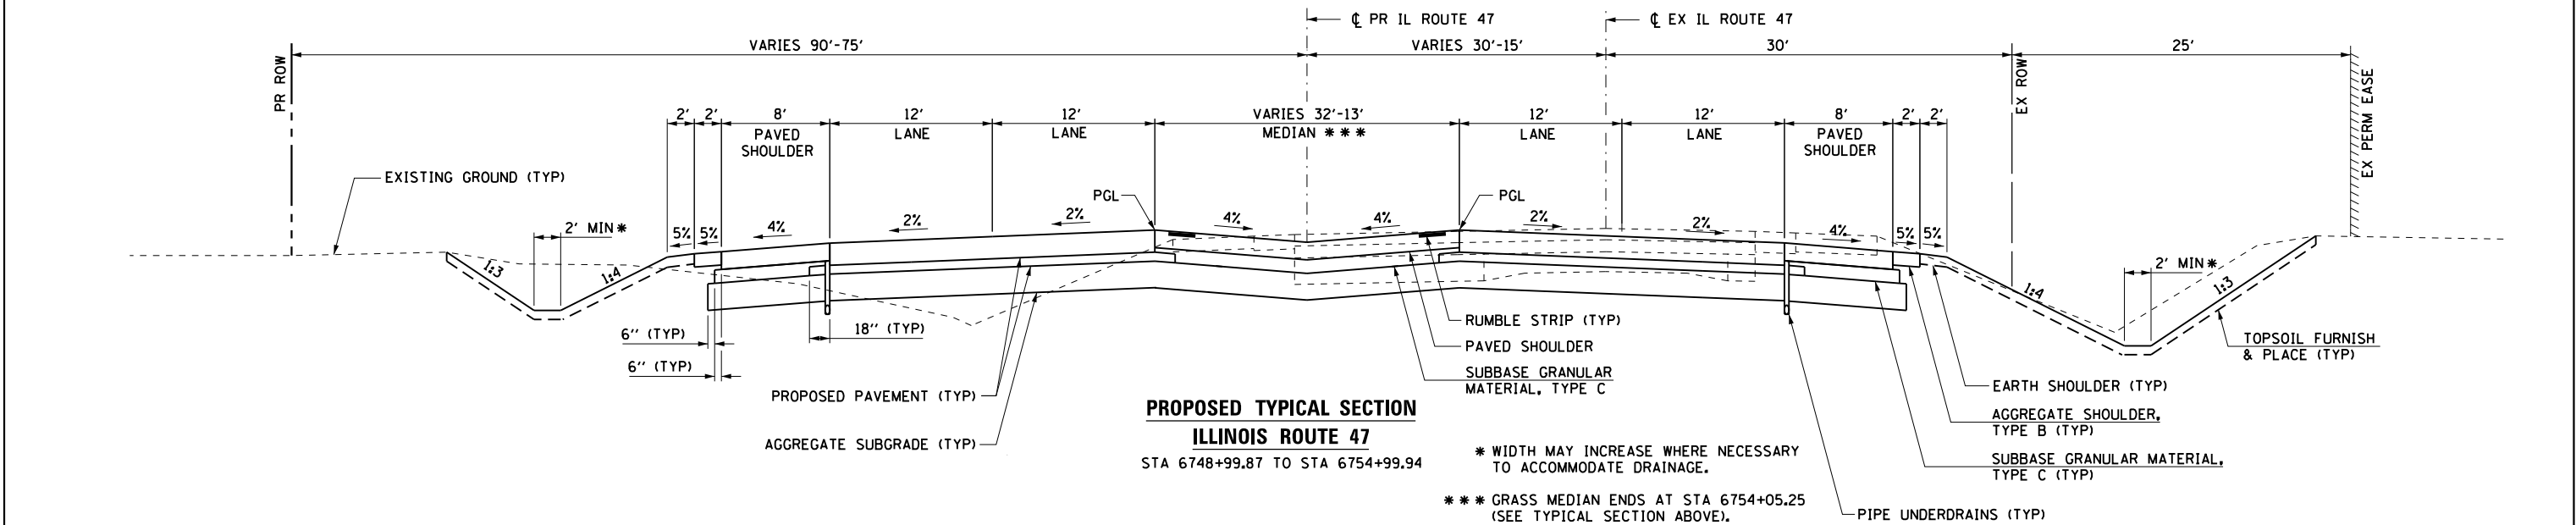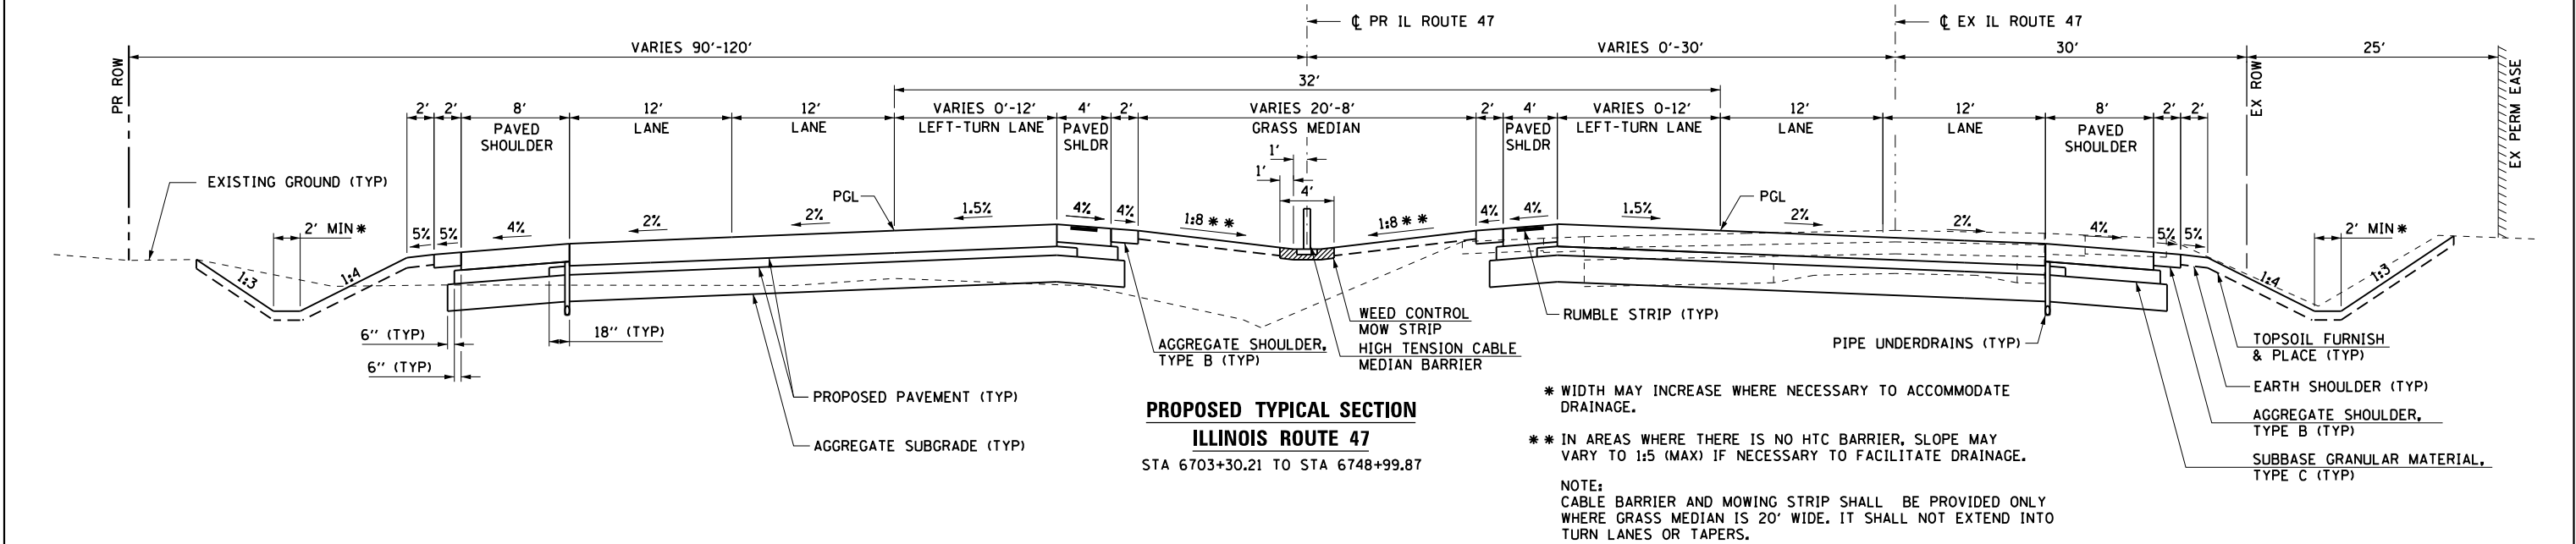

FILE NAME =	USER NAME = rbest	DESIGNED -	REVISED -
D366825-sh1-tyr-05.dgn		DRAWN -	REVISED -
		CHECKED -	REVISED -
		DATE -	REVISED -

ILLINOIS DEPARTMENT OF TRANSPORTATION


TYPICAL SECTIONS
ILLINOIS ROUTE 47

SCALE: NA SHEET NO. OF SHEETS STA. TO STA.

F.A.P. RTE.	SECTION	COUNTY	TOTAL SHEETS	SHEET NO.
326	(109, 110) R	KENDALL	12	5
CONTRACT NO.				
FED. ROAD DIST. NO. ILLINOIS FED. AID PROJECT				

PROFILE	SURVEYED _____	BY _____	DATE _____
	PLOTTED _____		
NOTE BOOK _____	GRADES CHECKED _____		
NO. _____	B.M. NOTED _____		
	STRUCTURE NOTAT'NS CHKD _____		

FILE NAME =
D366825-sht-typ-06.dgn

 




PROPOSED TYPICAL SECTION
ILLINOIS ROUTE 47
STA 6809+01.72 TO STA 6852+25.00

F.A.P. RTE.	SECTION	COUNTY	TOTAL SHEETS	SHEET NO.
326	(109, 110) R	KENDALL	12	6
		CONTRACT NO.		
FED. ROAD DIST. NO.	ILLINOIS	FED. AID PROJECT		


PLAN	SURVEYED	BY	DATE
NOTE BOOK NO.	CHECKED	BY	DATE
NO.	CHECKED	BY	DATE

PROFILE	SURVEYED	BY	DATE
NOTE BOOK NO.	CHECKED	BY	DATE
NO.	CHECKED	BY	DATE

HRG PROJECT NO.: 8800046
HRG PROJ CONTACT: A. SIMMONS
FILE NAME: D366825-shr-tyr-07.dgn
PLOT DATE: 9/25/2015
PEN TABLE: pen00tbl.tbl

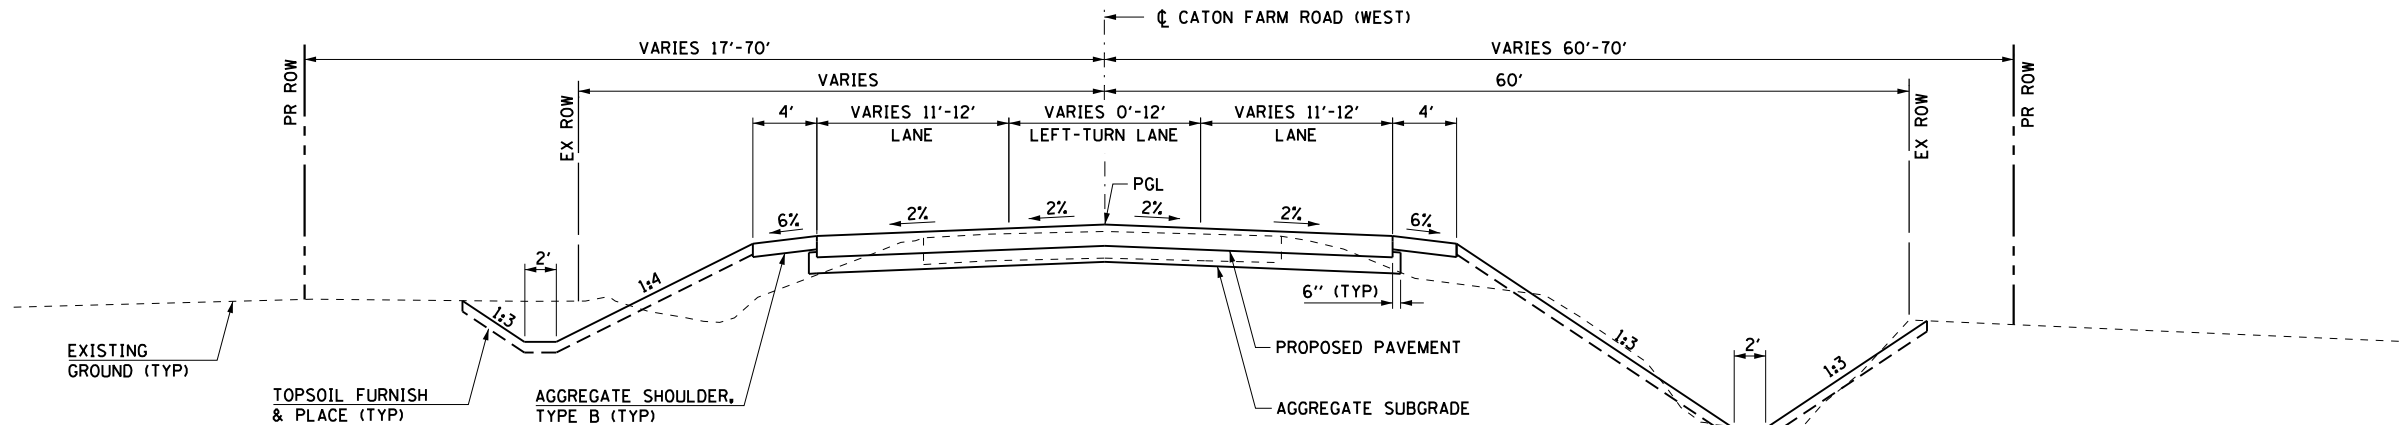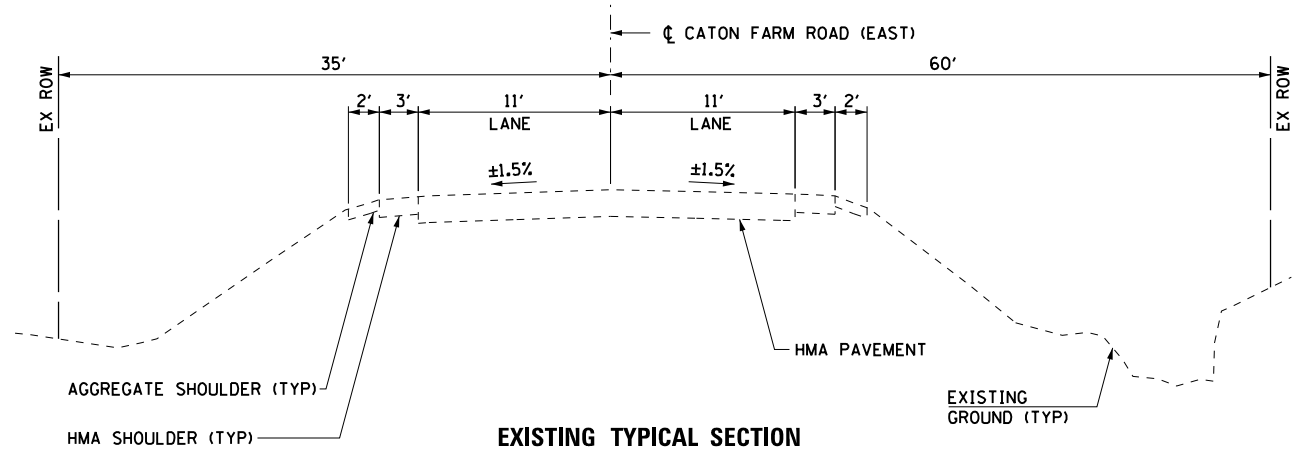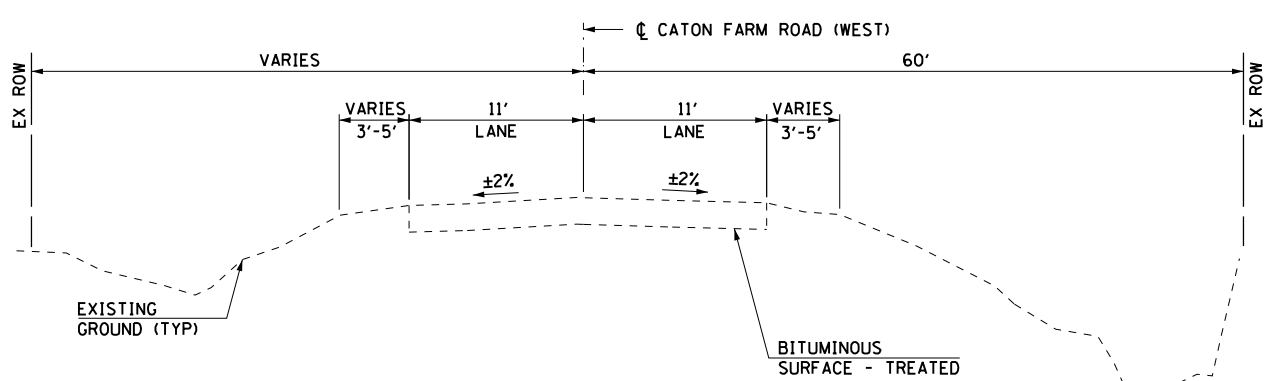

NOTE:
PROPOSED SHOULDERS SHALL BE 4' PAVED AND
0' AGGREGATE WITHIN THE IL 47 RADIUS RETURNS.

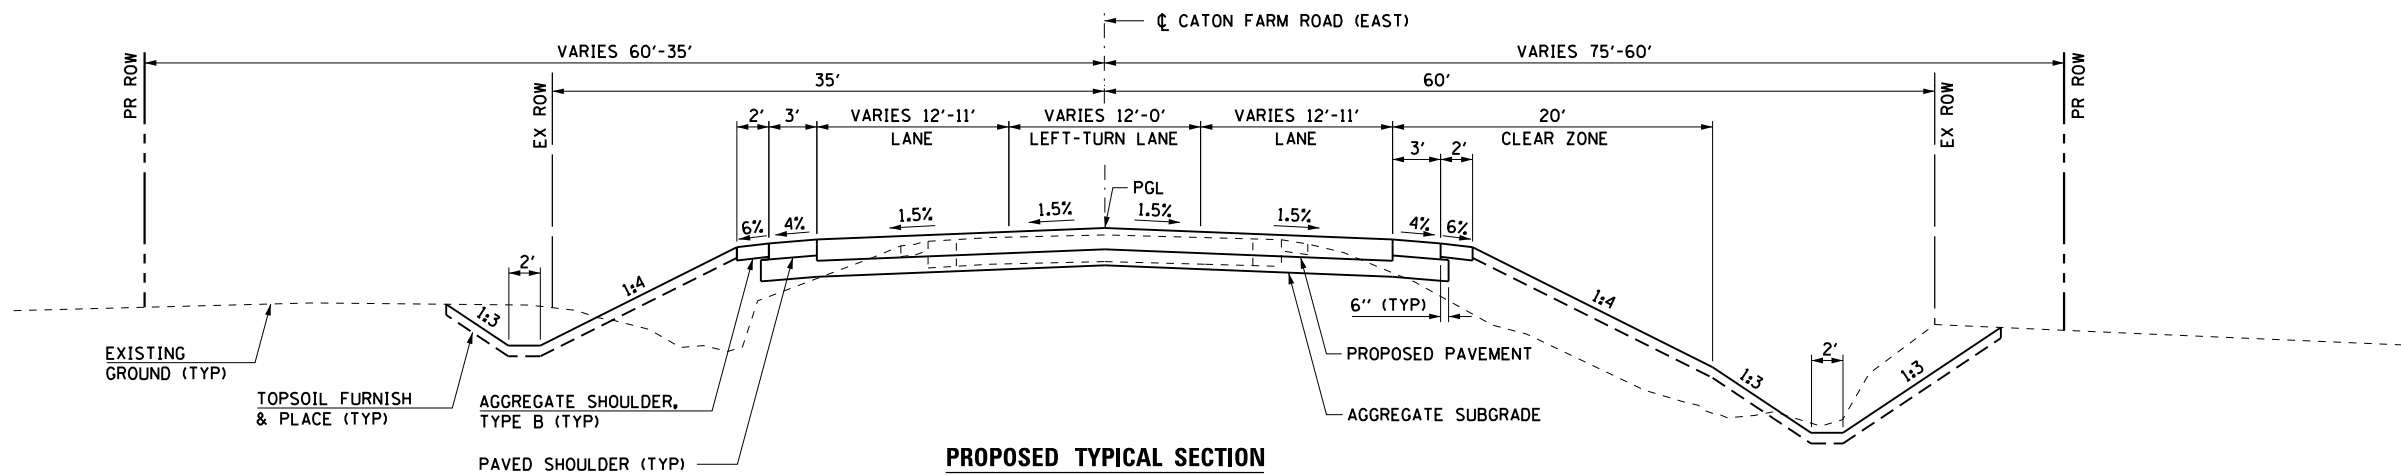

NOTE:
PROPOSED SHOULDERS SHALL BE 5' PAVED AND
0' AGGREGATE WITHIN THE IL 47 RADIUS RETURNS.

FILE NAME =
D366825-shr-tyr-07.dgn

USER NAME = rbest
PLOT SCALE =
PLOT DATE = 9/25/2015

DESIGNED -
DRAWN -
CHECKED -
DATE -

REVISED -
REVISED -
REVISED -
REVISED -

ILLINOIS DEPARTMENT OF TRANSPORTATION

TYPICAL SECTIONS
CATON FARM ROAD




SCALE: NA SHEET NO. OF SHEETS STA. TO STA.

F.A.P. RTE.	SECTION	COUNTY	TOTAL SHEETS	SHEET NO.
326	(109, 110) R	KENDALL	12	7
CONTRACT NO.				
FED. ROAD DIST. NO. ILLINOIS FED. AID PROJECT				


PLAN	SURVEYED	DATE
NO.	BY	
NOTE BOOK		
CHECKED		
FILE NAME		
CADD FILE NAME		

PROFILE	SURVEYED	DATE
NO.	BY	
NOTE BOOK		
CHECKED		
FILE NAME		
CADD FILE NAME		

HRG PROJECT NO.: 8800046
HRG PROJ CONTACT: A. SIMMONS
FILE NAME: D366825-shr-tyr-08.dgn
PLOT DATE: 9/25/2015
PEN TABLE: 00100001.tbl

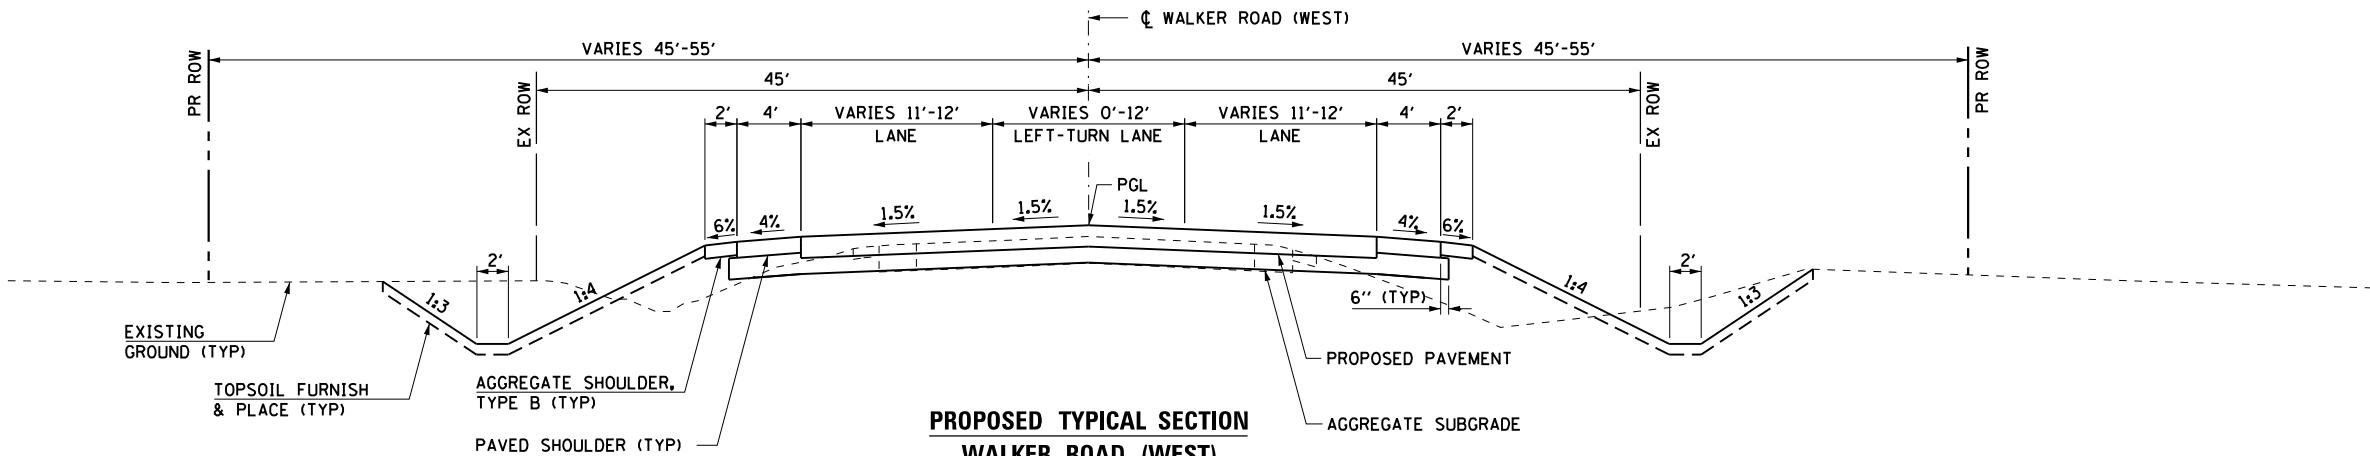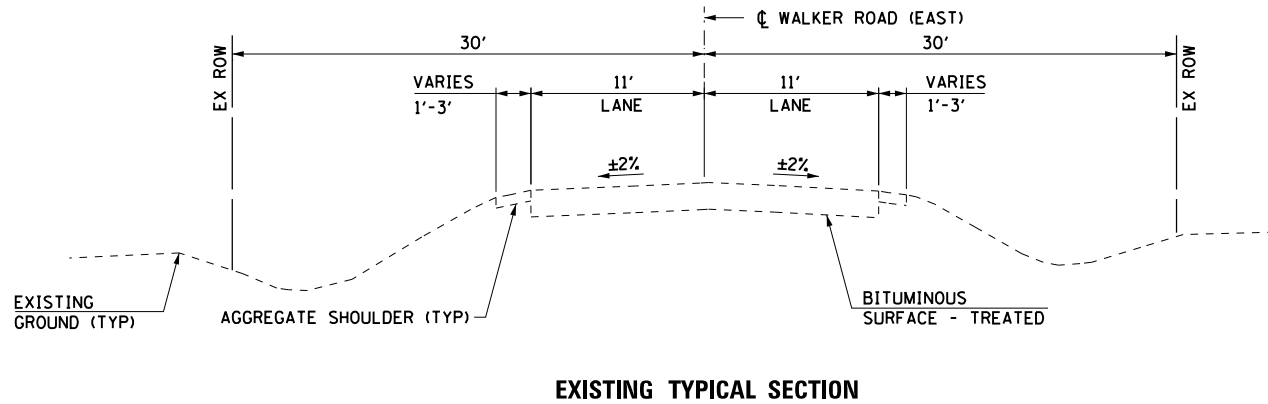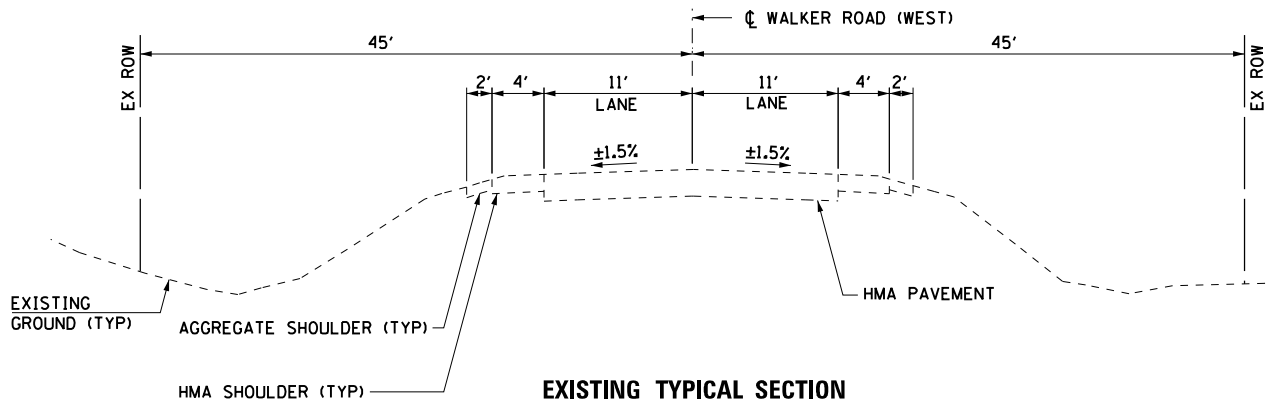

NOTE:
PROPOSED SHOULDERS SHALL BE 6' PAVED AND
0' AGGREGATE WITHIN THE IL 47 RADIUS RETURNS.

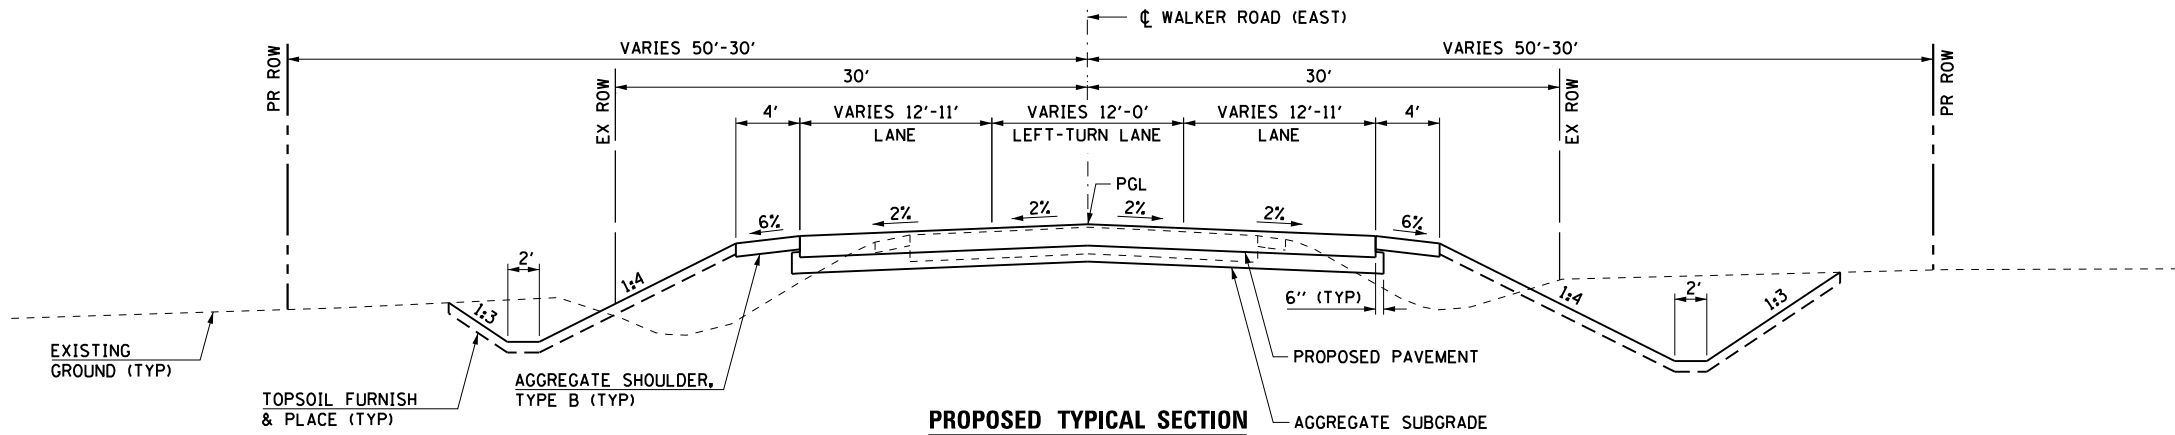

NOTE:
PROPOSED SHOULDERS SHALL BE 4' PAVED AND
0' AGGREGATE WITHIN THE IL 47 RADIUS RETURNS.

FILE NAME =	USER NAME = rbest	DESIGNED -	REVISED -
D366825-shr-tyr-08.dgn		DRAWN -	REVISED -
		CHECKED -	REVISED -
		DATE -	REVISED -

ILLINOIS DEPARTMENT OF TRANSPORTATION

TYPICAL SECTIONS
WALKER ROAD


SCALE: NA SHEET NO. OF SHEETS STA. TO STA.

F.A.P. RTE.	SECTION	COUNTY	TOTAL SHEETS	SHEET NO.
326	(109, 110) R	KENDALL	12	8
CONTRACT NO.				
FED. ROAD DIST. NO. ILLINOIS FED. AID PROJECT				


PLAN	SURVEYED	DATE
NO.	BY	
NOTE BOOK		
CHECKED		
FILE NAME		

PROFILE	SURVEYED	DATE
NO.	BY	
NOTE BOOK		
CHECKED		
FILE NAME		


HRG PROJECT NO.: 8800046
HRG PROJ CONTACT: A. SIMMONS
FILE NAME: D366825-shr-tyr-09.dgn
PLOT DATE: 9/25/2015
PEN TABLE: 00100001.dtl

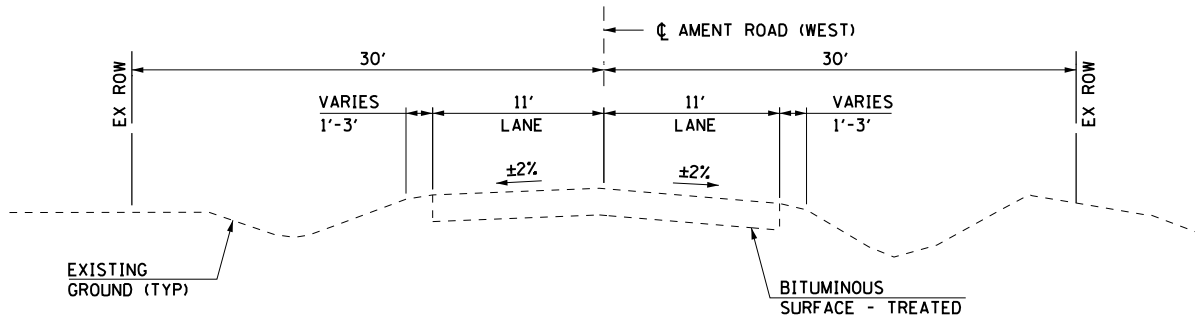

PROPOSED TYPICAL SECTION
AMENT ROAD (WEST)
STA 305+25 TO STA 309+40
(LOCAL ROAD)

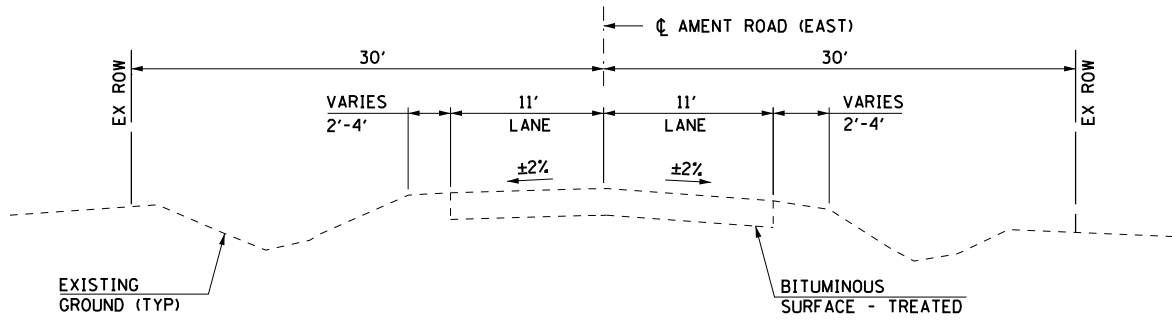


PROPOSED TYPICAL SECTION
AMENT ROAD (EAST)
STA 311+60 TO STA 315+75
(LOCAL ROAD)

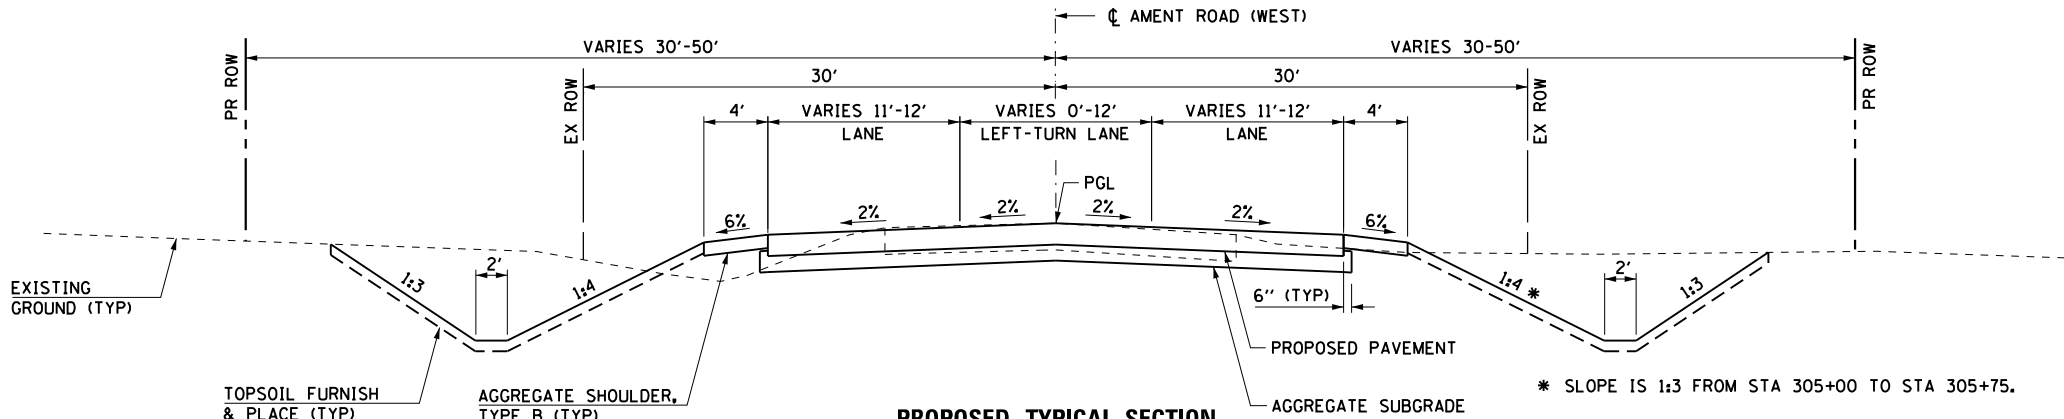

PROPOSED TYPICAL SECTION
AMENT ROAD (WEST)
STA 305+25 TO STA 309+40
(LOCAL ROAD)

* SLOPE IS 1:3 FROM STA 305+00 TO STA 305+75.

NOTE:
PROPOSED SHOULDERS TERMINATE AT THE IL 47 RADIUS RETURNS.
COMBINATION CONCRETE CURB & GUTTER TYPE B-6.24 SHALL BE
PROVIDED ALONG THE RADIUS RETURNS.

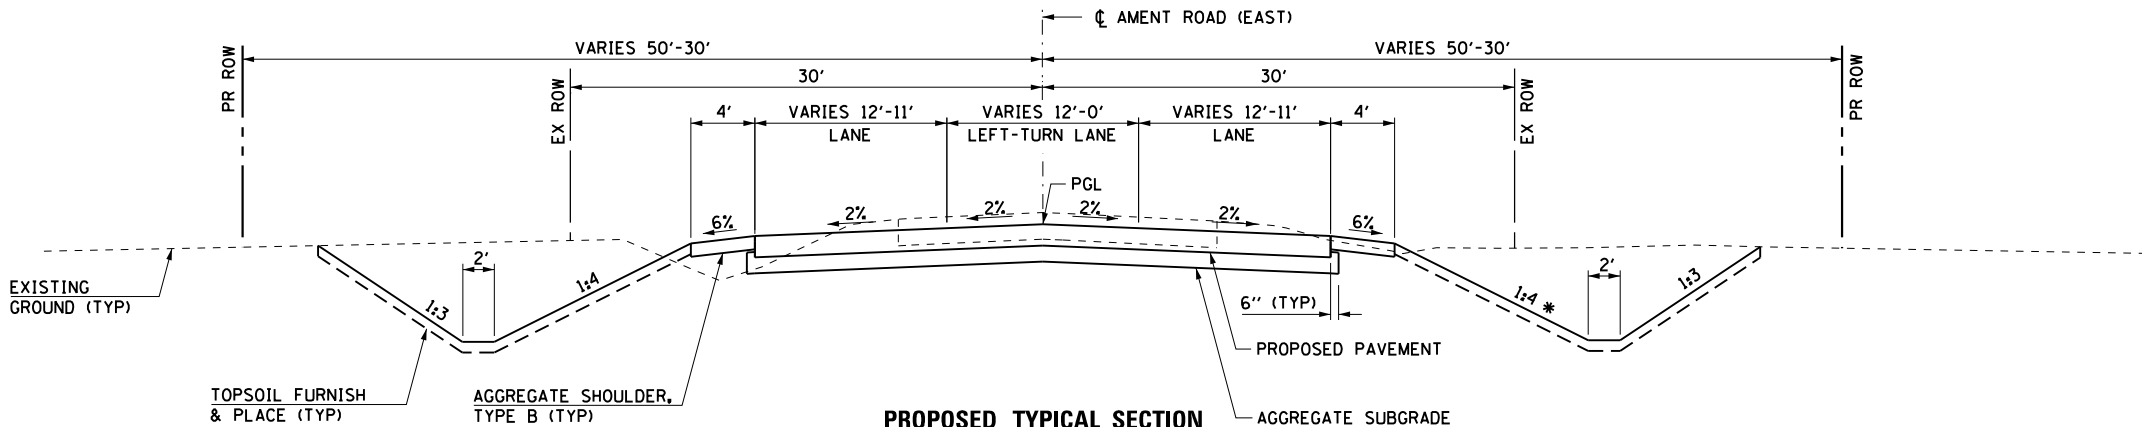

PROPOSED TYPICAL SECTION
AMENT ROAD (EAST)
STA 311+60 TO STA 315+75
(LOCAL ROAD)

NOTE:
PROPOSED SHOULDERS TERMINATE AT THE IL 47 RADIUS RETURNS.
COMBINATION CONCRETE CURB & GUTTER TYPE B-6.24 SHALL BE
PROVIDED ALONG THE RADIUS RETURNS.

FILE NAME =	USER NAME = rbest	DESIGNED -	REVISED -
D366825-shr-tyr-09.dgn		DRAWN -	REVISED -
		CHECKED -	REVISED -
		DATE -	REVISED -

ILLINOIS DEPARTMENT OF TRANSPORTATION


TYPICAL SECTIONS
AMENT ROAD

SCALE: NA SHEET NO. OF SHEETS STA. TO STA.


F.A.P. RTE.	SECTION	COUNTY	TOTAL SHEETS	SHEET NO.
326	(109, 110) R	KENDALL	12	9
CONTRACT NO.				
FED. ROAD DIST. NO. ILLINOIS FED. AID PROJECT				

PROFILE	SURVEYED _____	BY _____	DATE _____
NOTE BOOK	PLOTTED _____		
NO. _____	GRADES CHECKED _____		
	B.M. NOTED _____		
	STRUCTURE NOTATIONS CHKD _____		

FILE NAME =
D366825-sht-tup-10.dgn

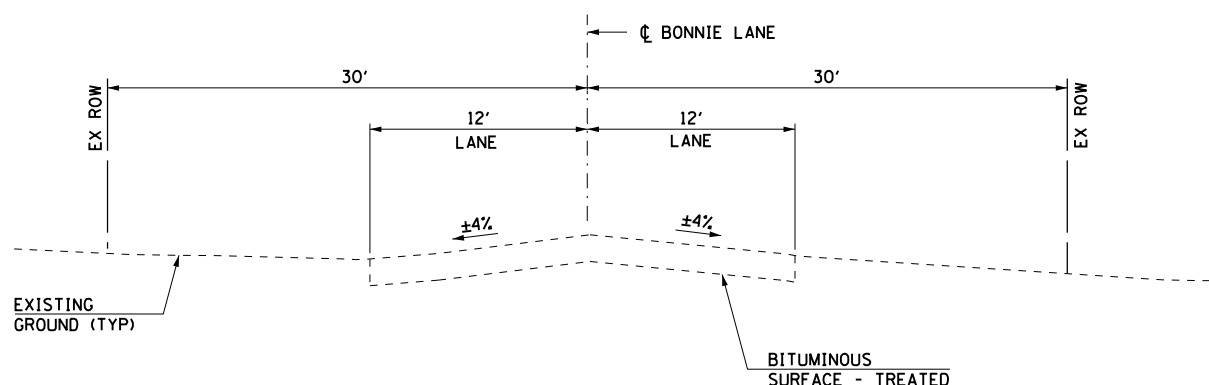

EXISTING TYPICAL SECTION
BONNIE LANE
STA 703+65 TO STA 704+50
(LOCAL ROAD)

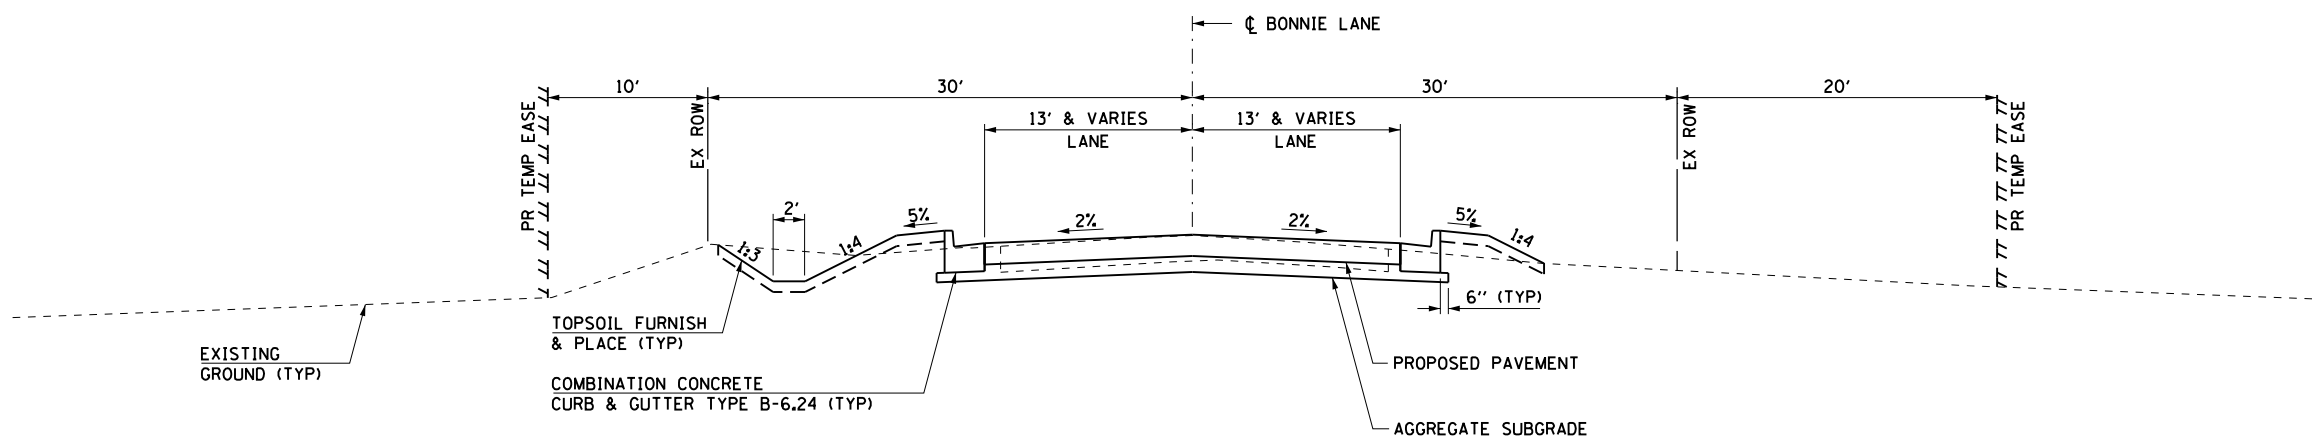

PROPOSED TYPICAL SECTION
BONNIE LANE
STA 703+65 TO STA 704+50
(LOCAL ROAD)

USER NAME = rbest	DESIGNED -	REVISED -
	DRAWN -	REVISED -
PLOT SCALE =	CHECKED -	REVISED -
PLOT DATE = 9/25/2015	DATE -	REVISED -

ILLINOIS DEPARTMENT OF TRANSPORTATION



TYPICAL SECTIONS CONSERVATION DRIVE & BONNIE LANE					
SCALE:	NA	SHEET NO.	OF	SHEETS	STA. TO STA.

F.A.P. RTE.	SECTION	COUNTY	TOTAL SHEETS	SHEET NO.
326	(109, 110) R	KENDALL	12	10
		CONTRACT NO.		
FED. ROAD DIST. NO.	ILLINOIS	FED. AID PROJECT		


PLAN	SURVEYED	DATE
BY		
NO.		
NOTE BOOK	CHECKED	
	FILE NAME	
	FILE NO.	

PROFILE	SURVEYED	DATE
BY		
NO.		
NOTE BOOK	CHECKED	
	FILE NAME	
	FILE NO.	

HRG PROJECT NO.: 8800046
HRG PROJ CONTACT: A. SIMMONS
FILE NAME: D366825-shr-11.dgn
FILE NO.: 00000001
PEN TABLE: 00000001

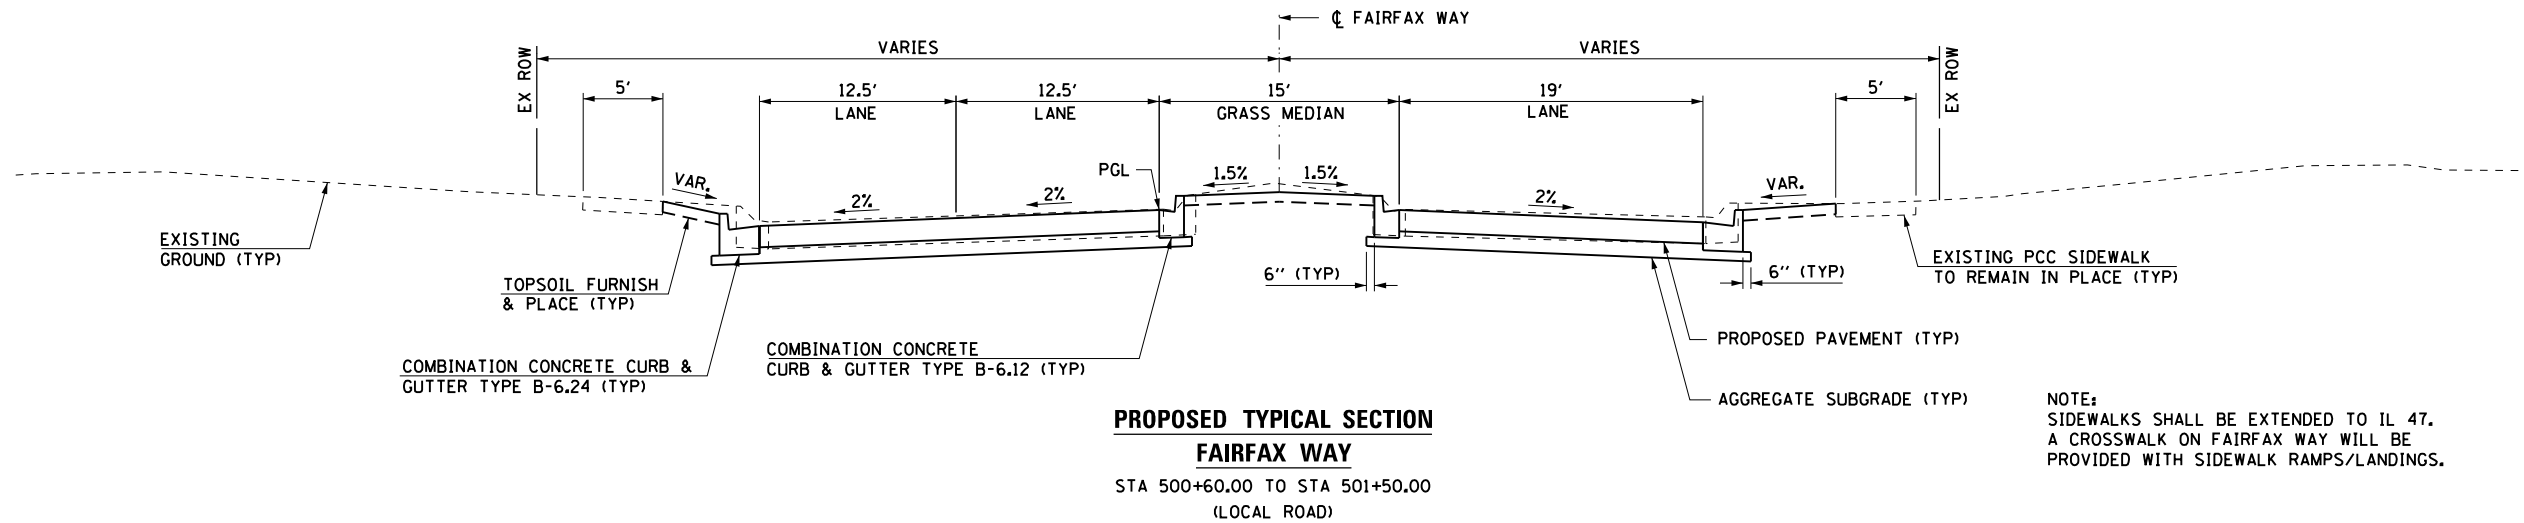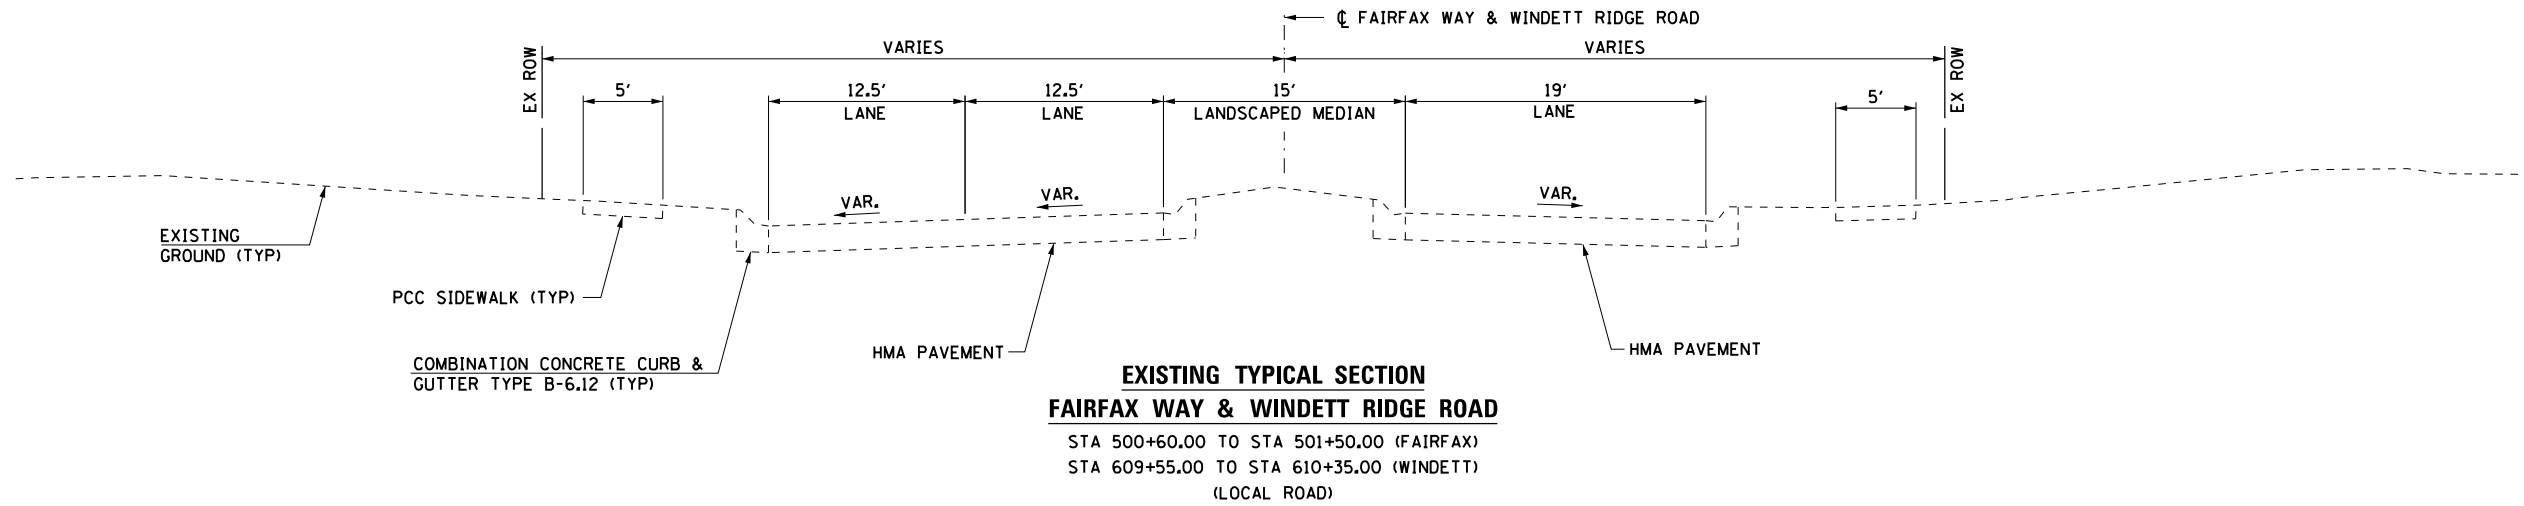

NOTE:
SIDEWALKS SHALL BE EXTENDED TO IL 47.
A CROSSWALK ON FAIRFAX WAY WILL BE
PROVIDED WITH SIDEWALK RAMPS/LANDINGS.

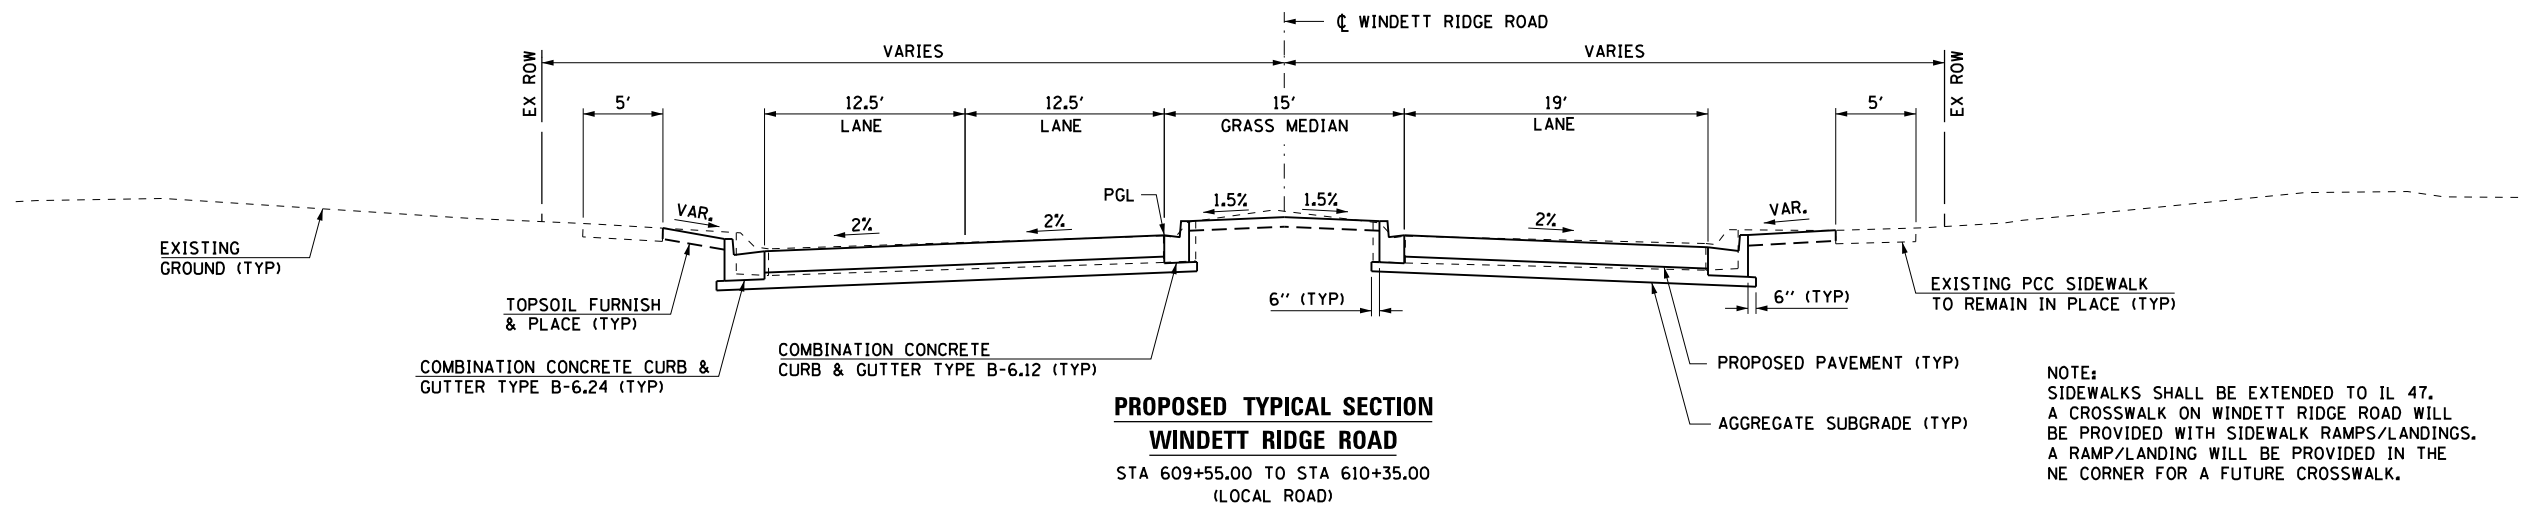

NOTE:
SIDEWALKS SHALL BE EXTENDED TO IL 47.
A CROSSWALK ON WINDETT RIDGE ROAD WILL
BE PROVIDED WITH SIDEWALK RAMPS/LANDINGS.
A RAMP/LANDING WILL BE PROVIDED IN THE
NE CORNER FOR A FUTURE CROSSWALK.

FILE NAME =	USER NAME = rbest	DESIGNED -	REVISED -
D366825-shr-11.dgn		DRAWN -	REVISED -
		CHECKED -	REVISED -
		DATE -	REVISED -

ILLINOIS DEPARTMENT OF TRANSPORTATION



TYPICAL SECTIONS FAIRFAX WAY & WINDETT RIDGE ROAD			
SCALE: NA	SHEET NO.	OF SHEETS	STA. TO STA.

F.A.P. RTE.	SECTION	COUNTY	TOTAL SHEETS	SHEET NO.
326	(109, 110) R	KENDALL	12	11
CONTRACT NO.				
FED. ROAD DIST. NO. ILLINOIS FED. AID PROJECT				

PLAN	SURVEYED	BY	DATE
	PLOTTED		
	ALIGNED		
	CHECKED		
	NOTED		
	FILE NAME		
	NO.		

PROFILE	SURVEYED	BY	DATE
	PLOTTED		
	GRADES CHECKED		
	NOTE BOOK		
	STRUCTURE NOTATIONS CHKD		
	NO.		

HRG PROJECT NO.: 8800046
HRG PROJ CONTACT: A. SIMMONS
FILE NAME: D366825-shr-12.dgn
PLOT DATE: 9/25/2015
PEN TABLE: 60406841d

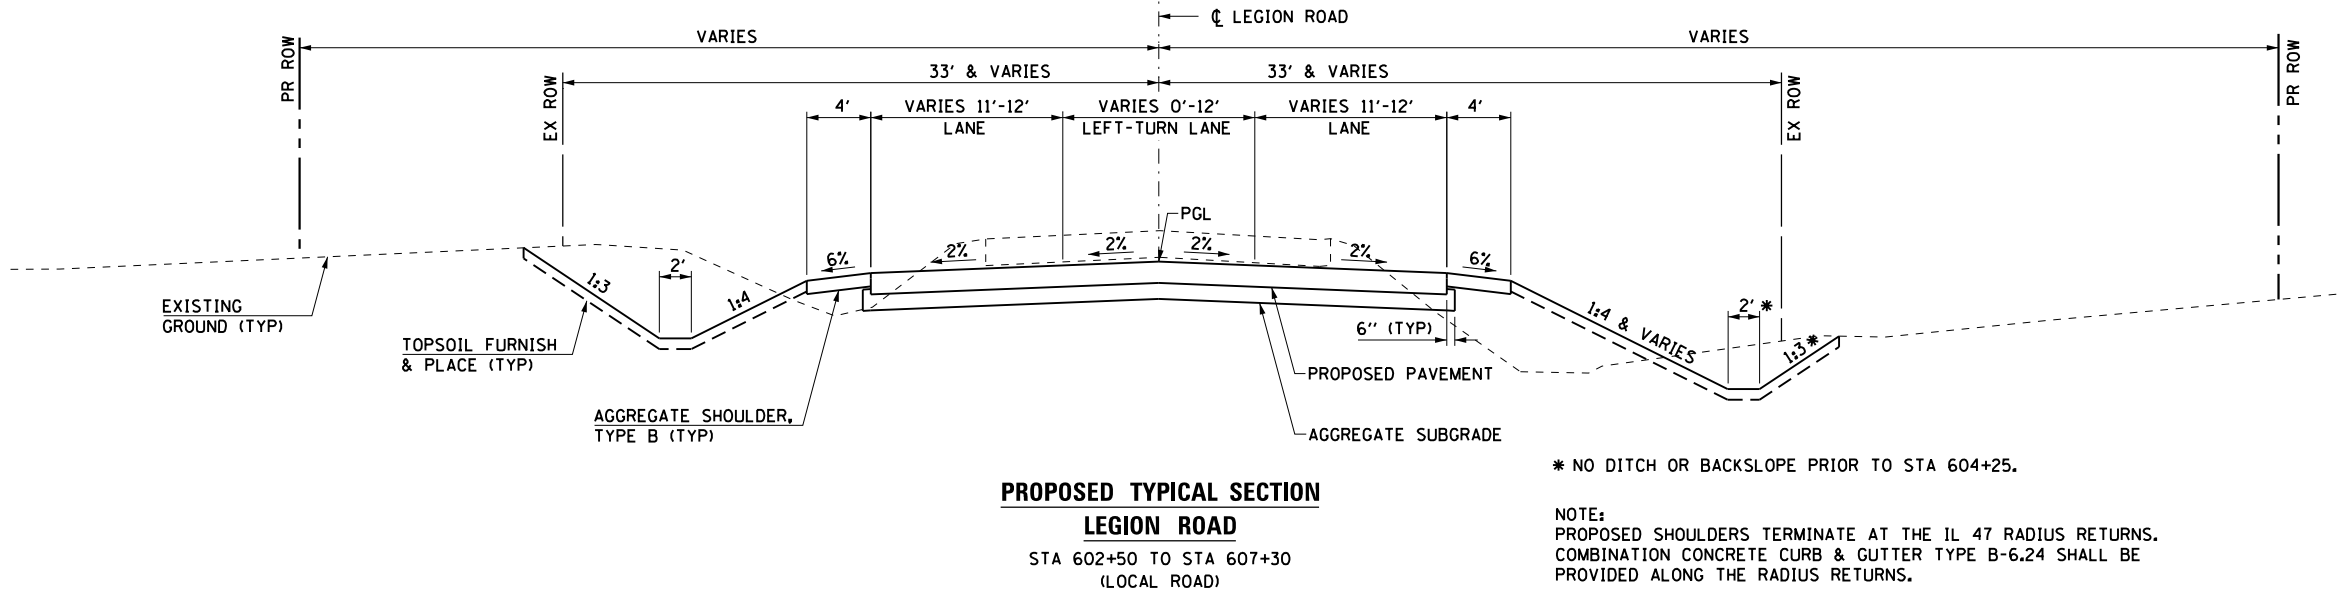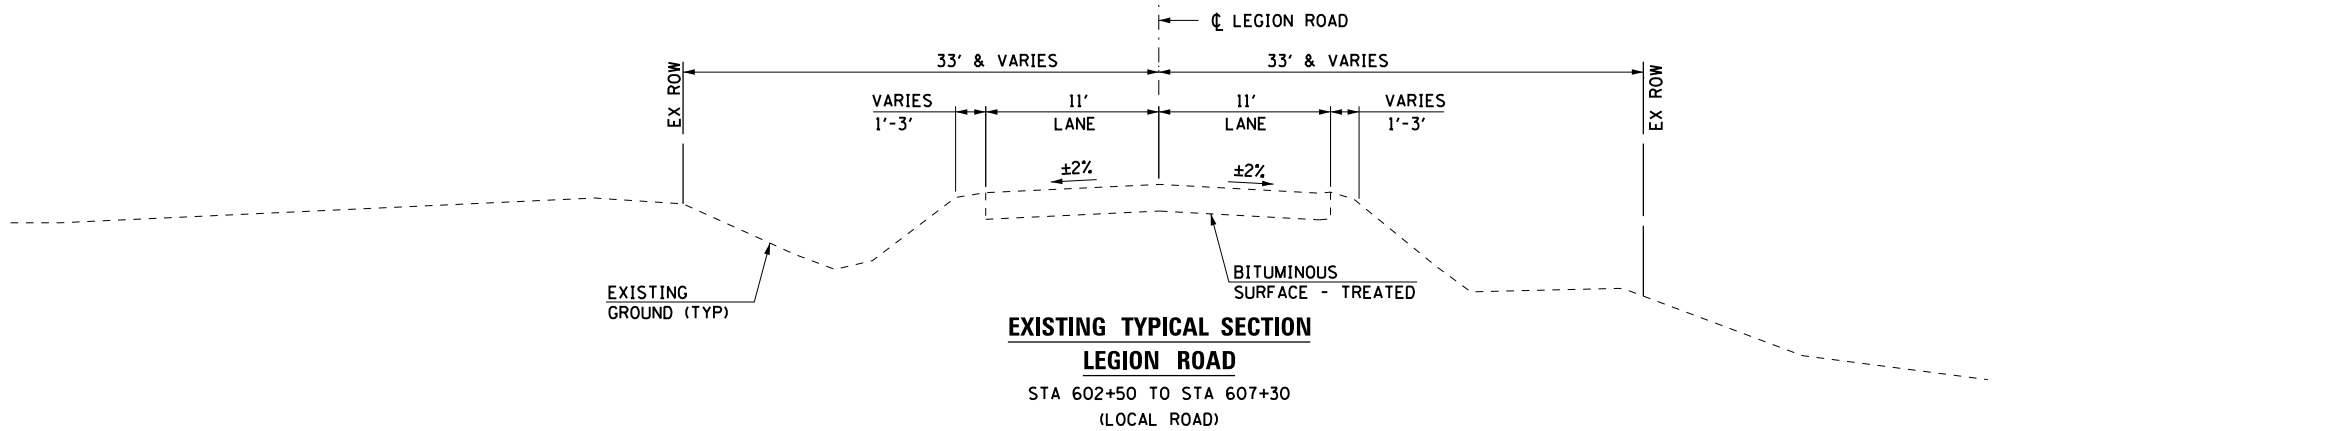

FILE NAME =
D366825-shr-12.dgn

USER NAME = rbest	DESIGNED -	REVISED -
	DRAWN -	REVISED -
PLOT SCALE =	CHECKED -	REVISED -
PLOT DATE = 9/25/2015	DATE -	REVISED -

ILLINOIS DEPARTMENT OF TRANSPORTATION

TYPICAL SECTIONS
LEGION ROAD

SCALE: NA SHEET NO. OF SHEETS STA. TO STA.

F.A.P. RTE.	SECTION	COUNTY	TOTAL SHEETS	SHEET NO.
326	(109, 110) R	KENDALL	12	12
CONTRACT NO.				
FED. ROAD DIST. NO. ILLINOIS FED. AID PROJECT				



APPENDIX F

Existing and Proposed Structure Typical Sections

PLAN	SURVEYED	BY	DATE
NOTE BOOK	ALIGNED		
NO.	CADD FILE NAME		

PROFILE	SURVEYED	BY	DATE
NOTE BOOK	GRADES CHECKED		
NO.	STRUCTURE NOTATIONS CHKD		

HRG PROJECT NO.: 88000046
HRG PROJ CONTACT: A. SIMMONS
FILE NAME: D366825-shr-tyr-struct-01.dgn
FILE NUMBER: 326
PEN TABLE: 326

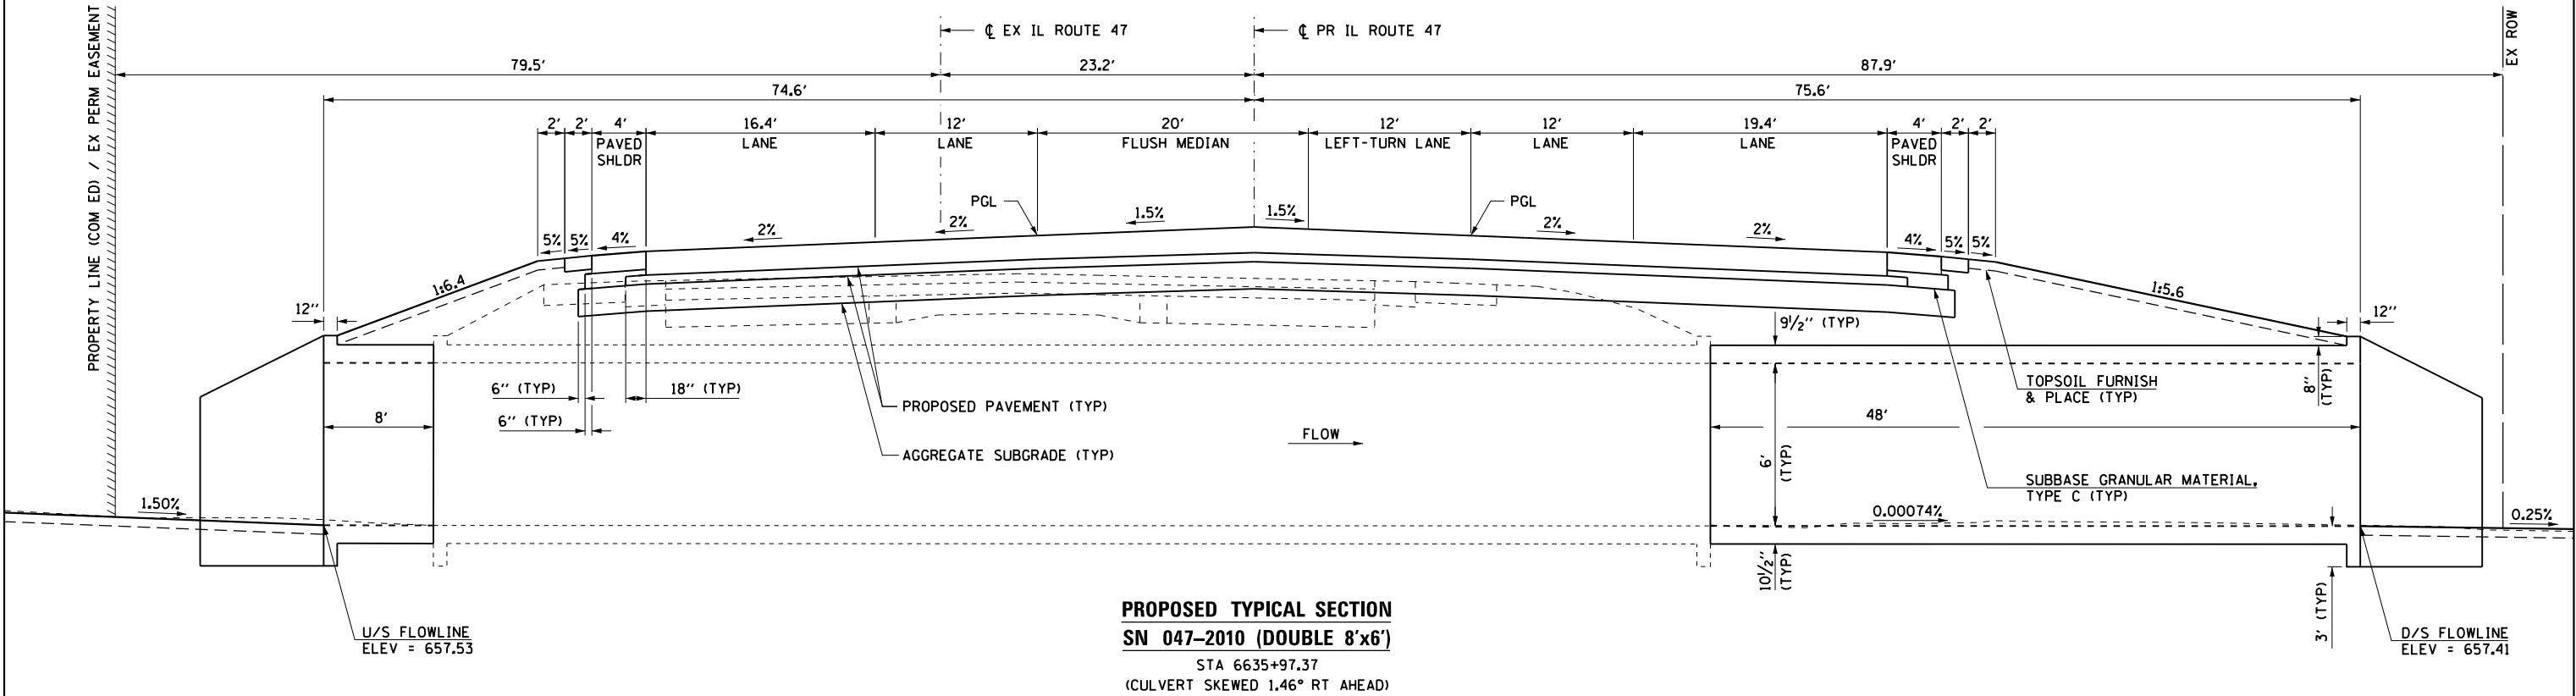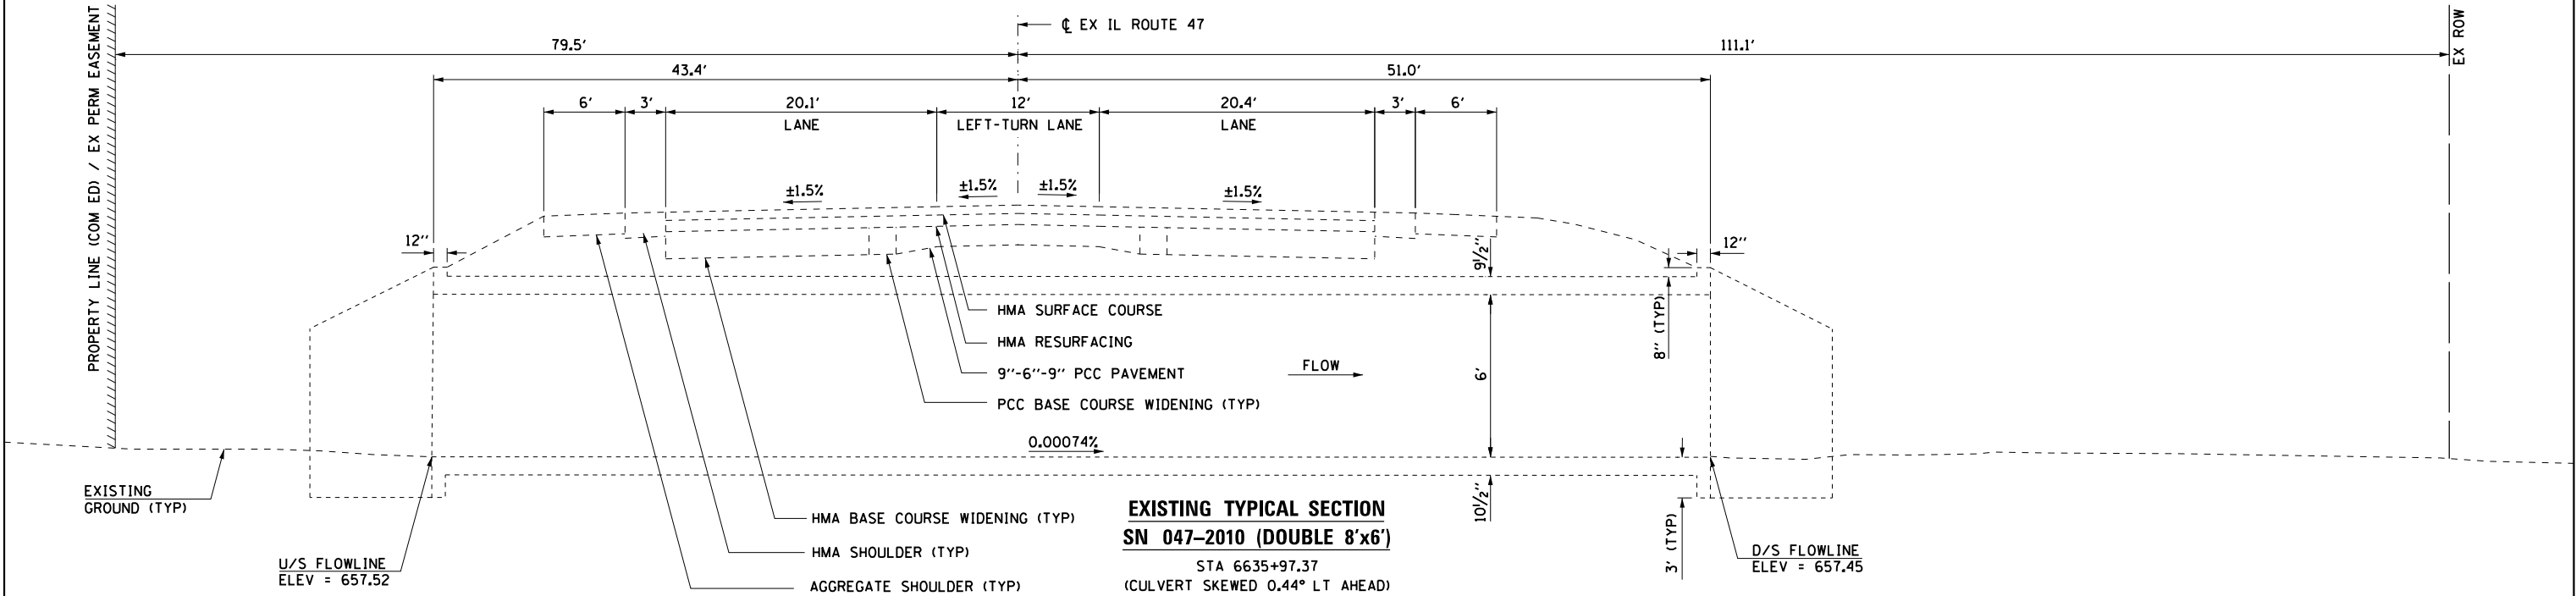

FILE NAME =	USER NAME = rbest	DESIGNED -	REVISED -
D366825-shr-tyr-struct-01.dgn		DRAWN -	REVISED -
		CHECKED -	REVISED -
		DATE -	REVISED -

ILLINOIS DEPARTMENT OF TRANSPORTATION

STRUCTURE TYPICAL SECTIONS
SN 047-2010 (DOUBLE 8'x6')
TRIBUTARY TO WEST AUX SABLE CREEK



SCALE: NA SHEET NO. OF SHEETS STA. TO STA.

F.A.P. RTE.	SECTION	COUNTY	TOTAL SHEETS	SHEET NO.
326	(109, 110) R	KENDALL	2	1
CONTRACT NO.				
FED. ROAD DIST. NO. ILLINOIS FED. AID PROJECT				

PLAN	SURVEYED	BY	DATE
NO.	PLOTTED		
	ALIGNED		
	CHECKED		
	FILE NAME		

PROFILE	SURVEYED	BY	DATE
NO.	PLOTTED		
	GRADES		
	CHECKED		
	STRUCTURE		
	NOTATIONS		

HRG PROJECT NO.: 8800046
HRG PROJ CONTACT: A. SIMMONS
FILE NAME: D:\66825-shr-tyr-struct-02.dgn
PLOT DATE: 9/25/2015
PEN TABLE: 60100046.tbl

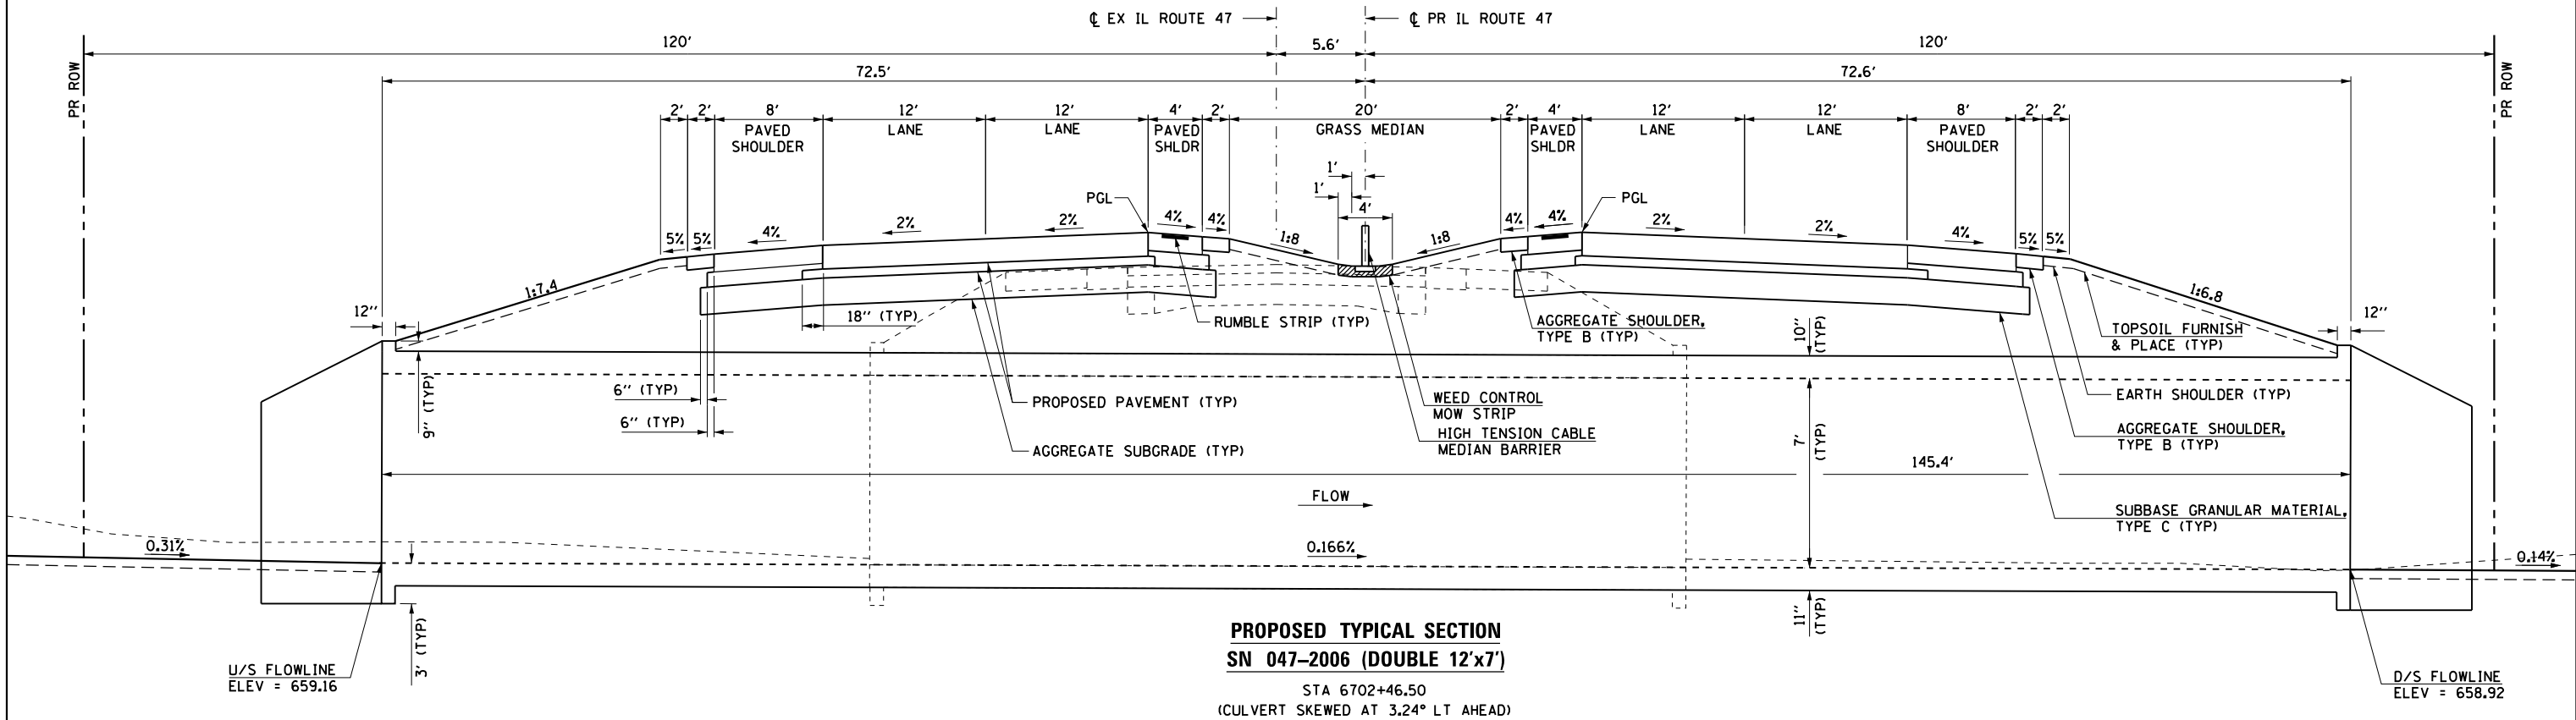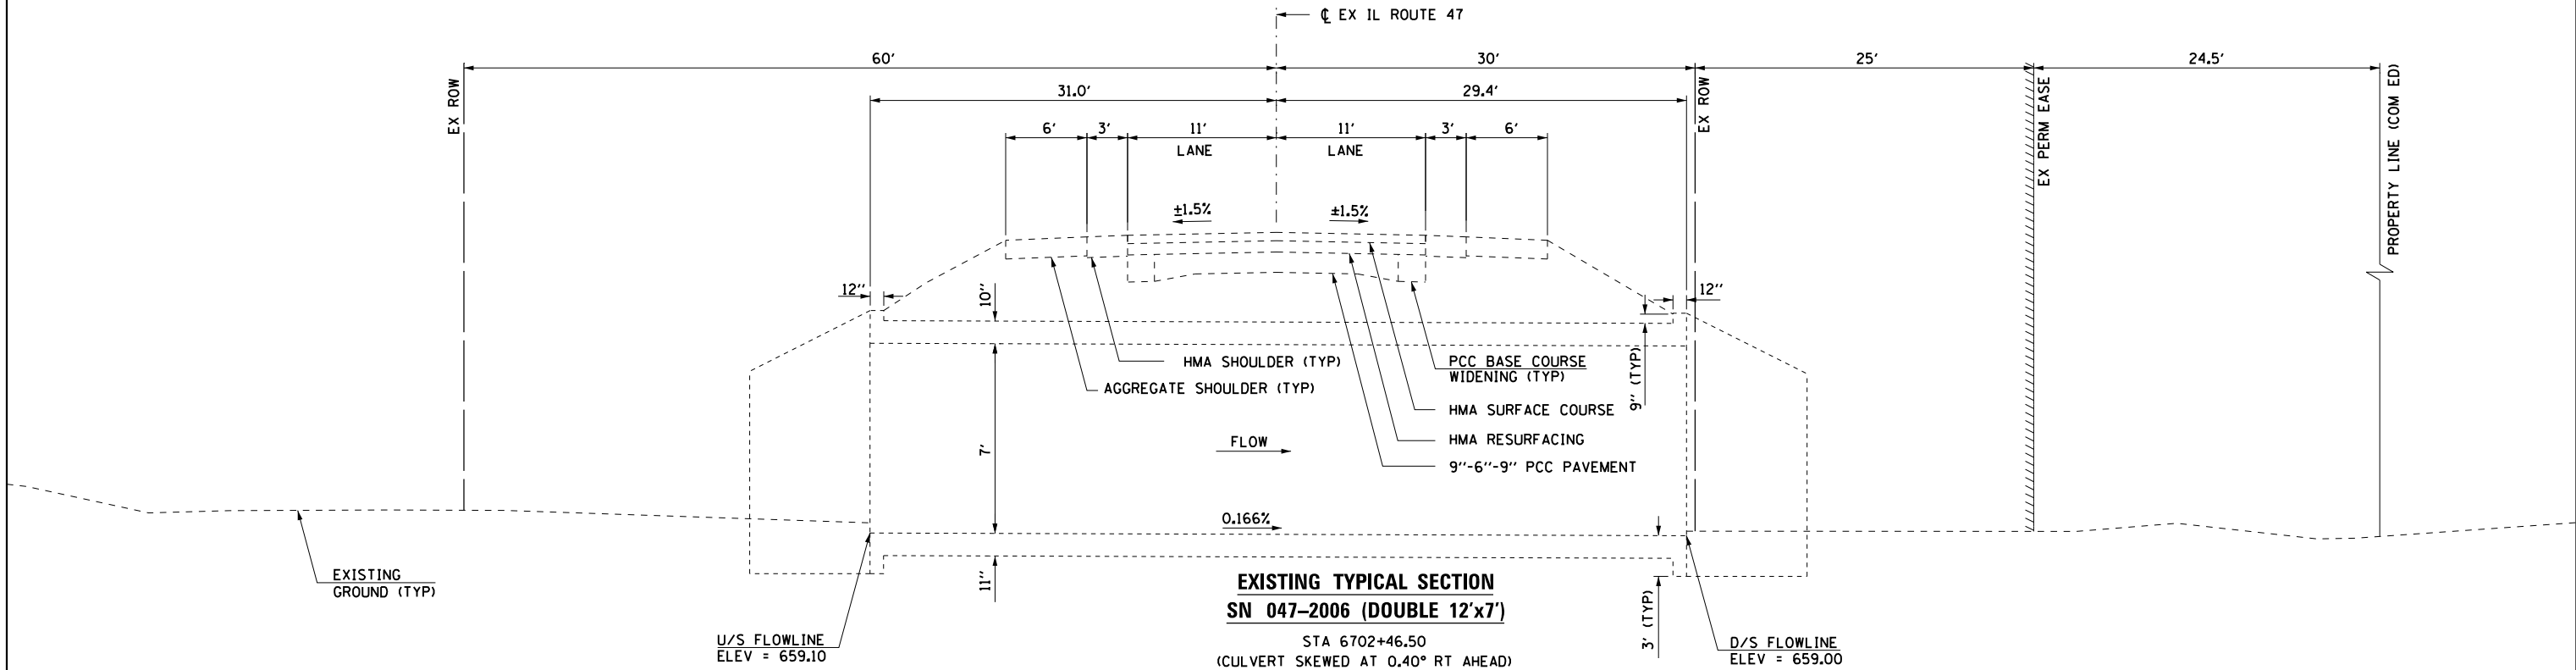

FILE NAME =	USER NAME = rbest	DESIGNED -	REVISED -
D366825-shr-tyr-struct-02.dgn		DRAWN -	REVISED -
		CHECKED -	REVISED -
		DATE -	REVISED -

ILLINOIS DEPARTMENT OF TRANSPORTATION

STRUCTURE TYPICAL SECTIONS
SN 047-2006 (DOUBLE 12'x7')
MIDDLE AUX SABLE CREEK

SCALE: NA SHEET NO. OF SHEETS STA. TO STA.

F.A.P. RTE.	SECTION	COUNTY	TOTAL SHEETS	SHEET NO.
326	(109, 110) R	KENDALL	2	2
CONTRACT NO.				
FED. ROAD DIST. NO. ILLINOIS FED. AID PROJECT				



APPENDIX F

Plan Sheets

PLAN	SURVEYED	BY	DATE
NOTE BOOK NO.	ALIGNED		
	CHECKED		
	FILE NAME		

PROFILE	SURVEYED	BY	DATE
NOTE BOOK NO.	GRADES		
	CHECKED		
	STRUCTURE		
	NOTATIONS		

HRG PROJECT NO.: 88000046
HRG PROJ CONTACT: A. SIMMONS
FILE NAME: D:\6622-201-21\hrf-01.dgn
PLOT NAME: 0366825-shr-plnprf-01.ctb
PEN TABLE: 0366825-shr-plnprf-01.tbl

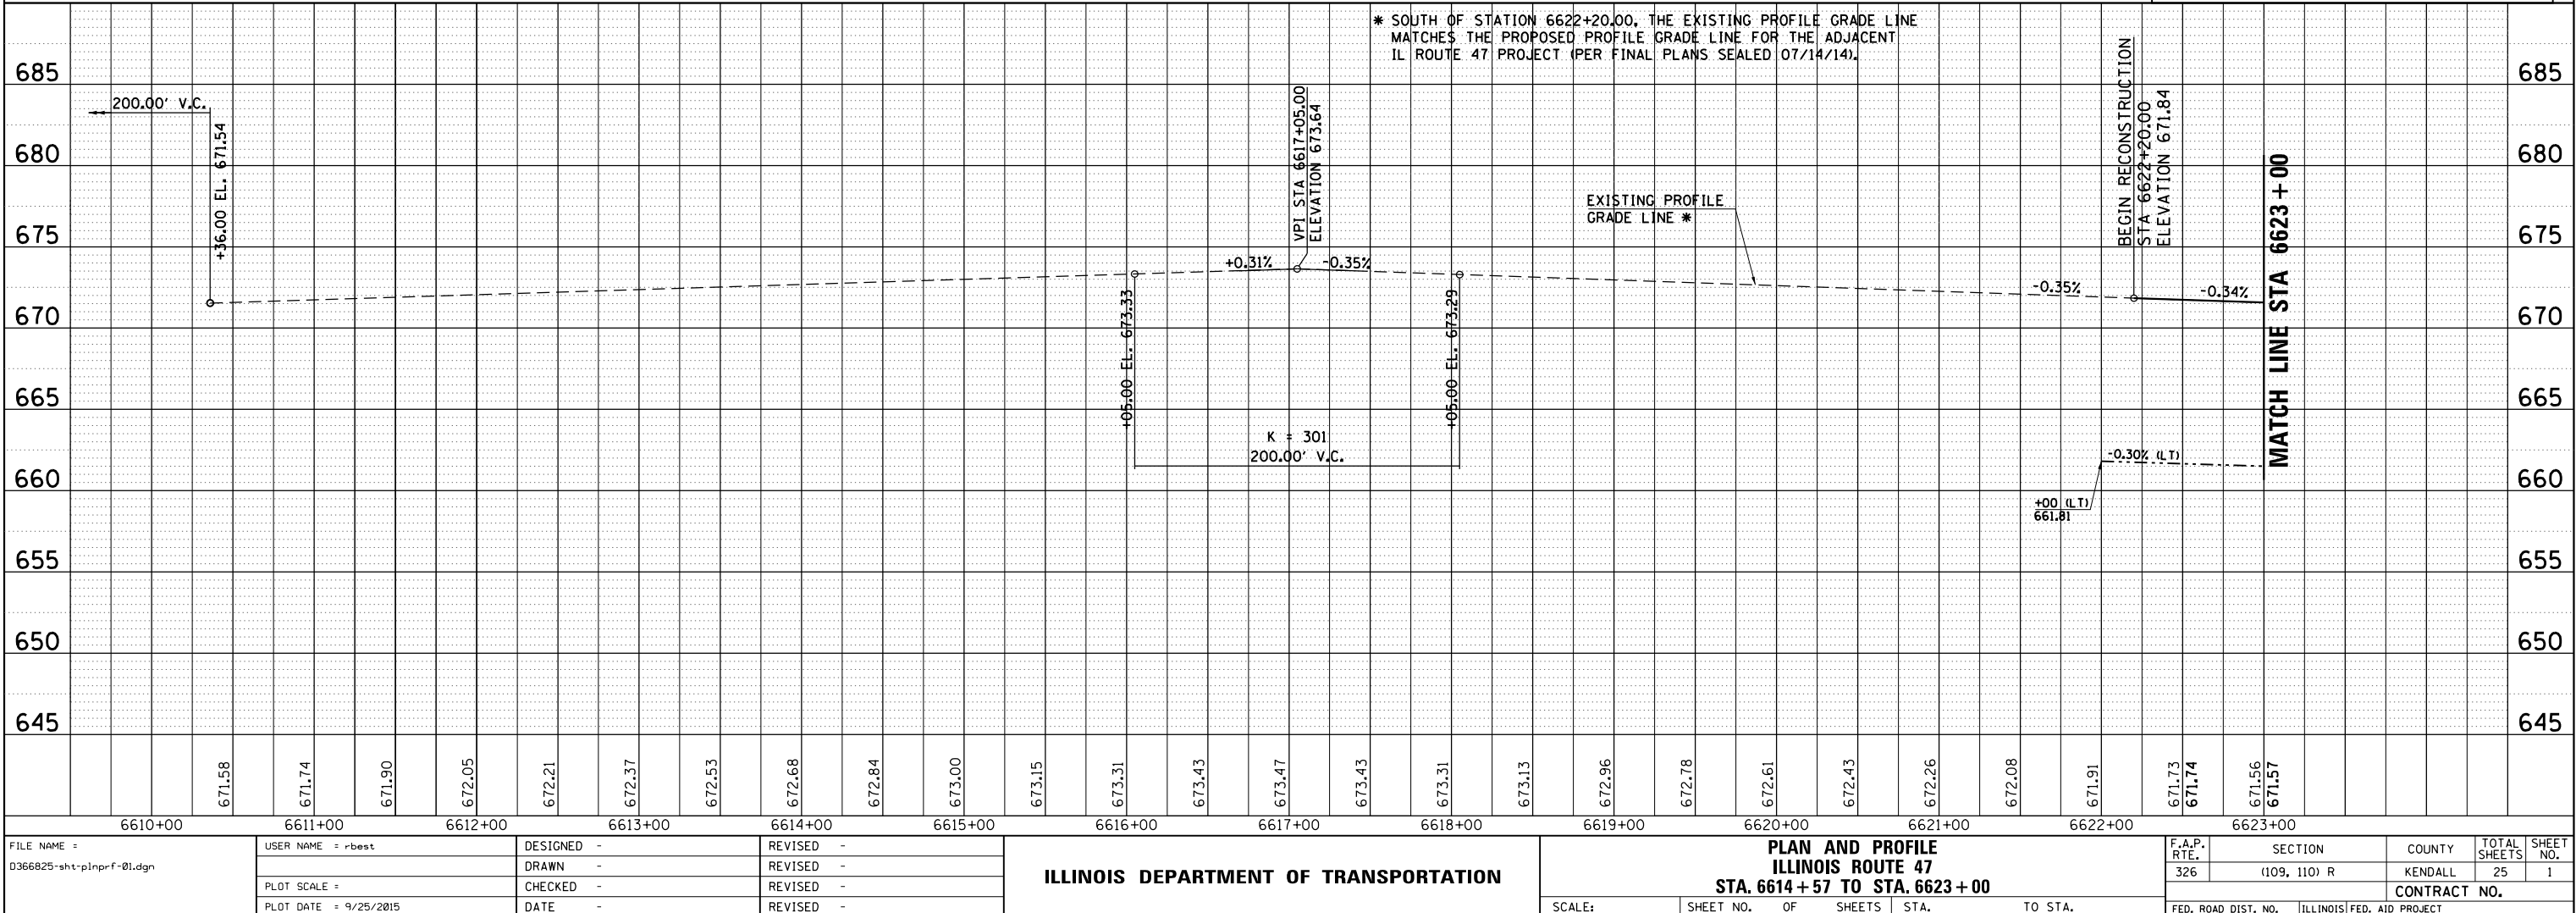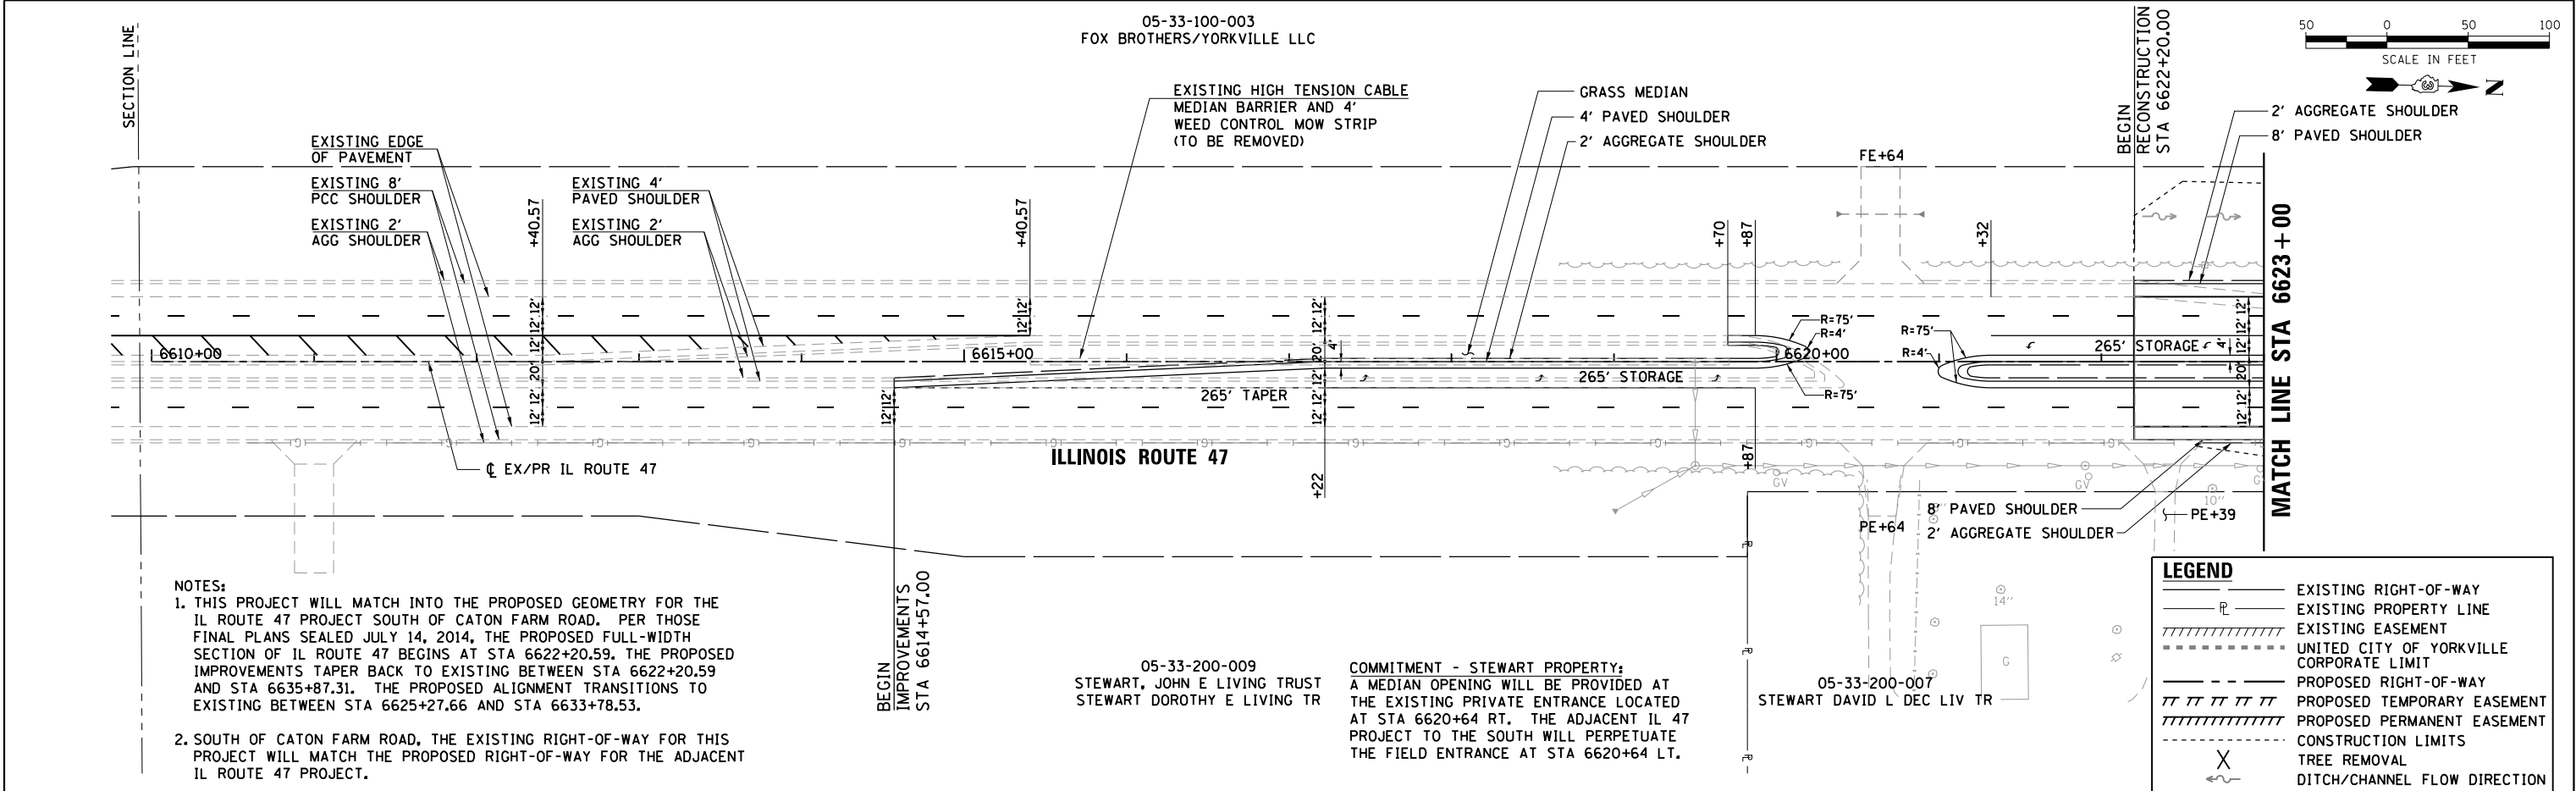


PLAN	SURVEYED	BY	DATE
NOTE BOOK NO.	ALIGNED		
	CADD FILE NAME		


PROFILE	SURVEYED	BY	DATE
NOTE BOOK NO.	GRADES CHECKED		
	STRUCTURE NOTATIONS CHKD		

HRG PROJECT NO.: 8800046
HRG PROJ CONTACT: A. SIMMONS
FILE NAME: D:\66623-sht-plnprf-02.dgn
PLOT DATE: 9/25/2015
PEN TABLE: 66623-sht-plnprf-02.dgn

PROP. CURVE PR47-01
PI STA. = 6628+95.06
 $\Delta = 3^\circ 30' 26''$ (RT)
 $D = 0^\circ 28' 39''$
 $R = 12,000.00'$
 $T = 367.40'$
 $L = 734.57'$
 $E = 5.62'$
 $e = NC$ (emax 6%)
 $T.R. = NA$
 $S.E. RUN = NA$
 $P.C. STA. = 6625+27.66$
 $P.C.C. STA. = 6632+62.23$

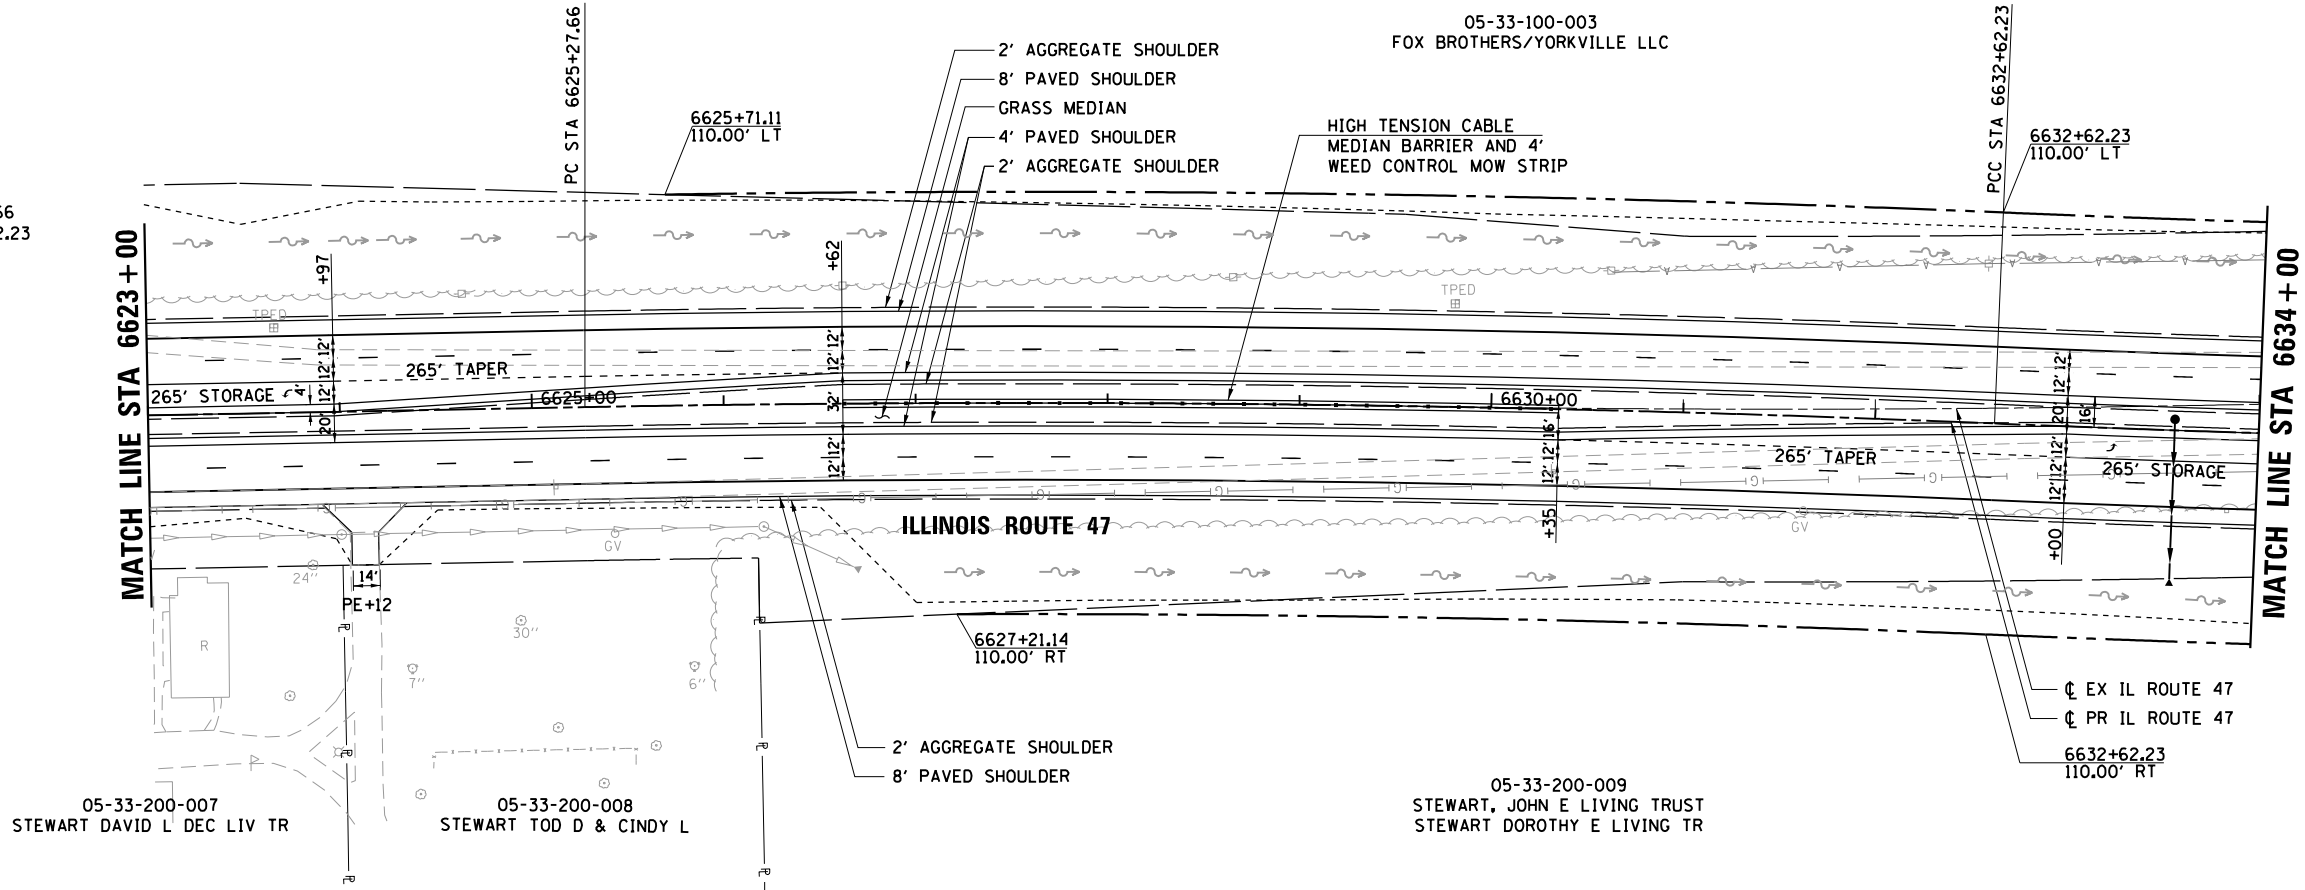

LEGEND	
	EXISTING RIGHT-OF-WAY
	EXISTING PROPERTY LINE
	EXISTING EASEMENT
	UNITED CITY OF YORKVILLE CORPORATE LIMIT
	PROPOSED RIGHT-OF-WAY
	PROPOSED TEMPORARY EASEMENT
	PROPOSED PERMANENT EASEMENT
	CONSTRUCTION LIMITS
	TREE REMOVAL
	DITCH/CHANNEL FLOW DIRECTION

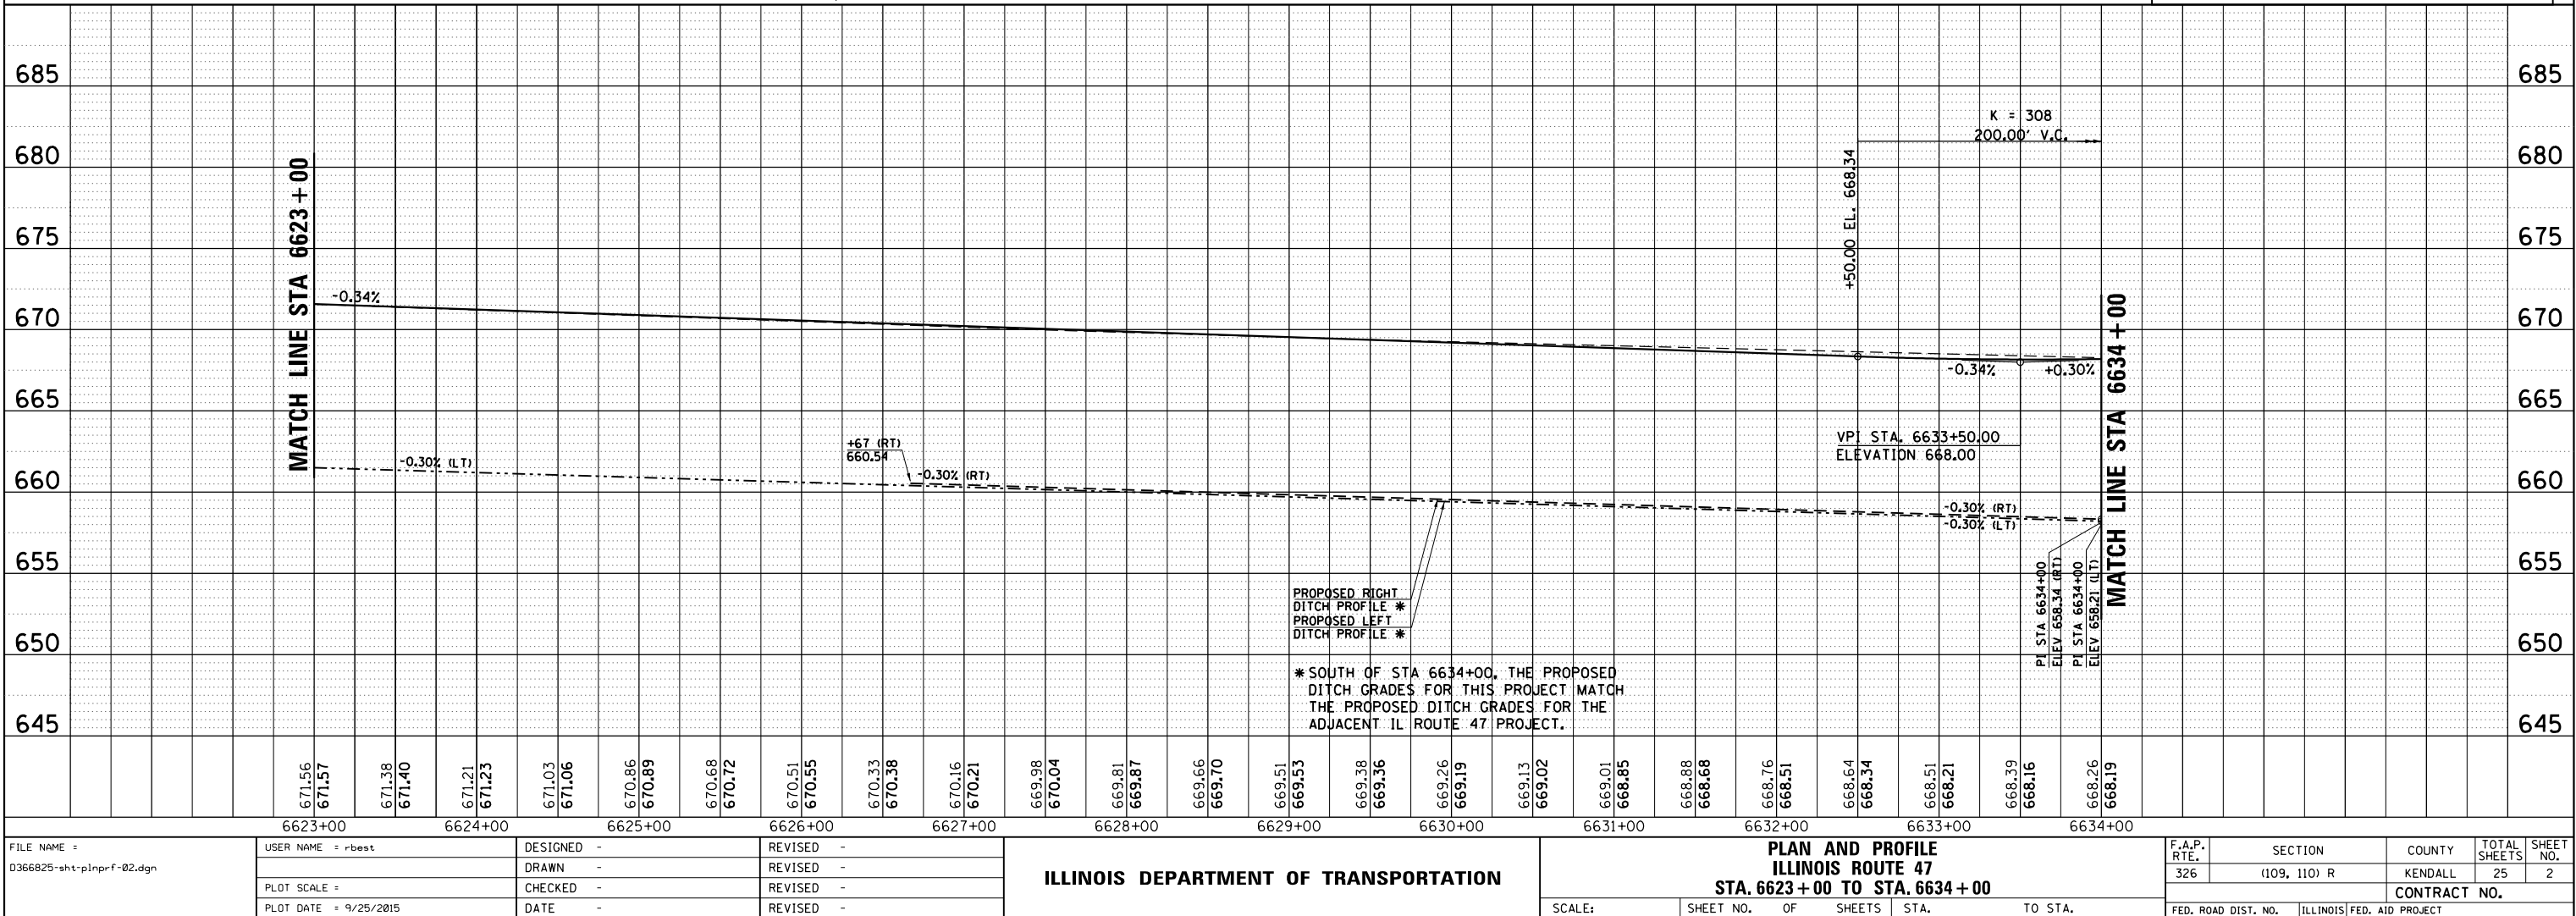

FILE NAME =	USER NAME = rbest	DESIGNED -	REVISED -
D366825-sht-plnprf-02.dgn		DRAWN -	REVISED -
		CHECKED -	REVISED -
PLOT SCALE =		DATE -	REVISED -
PLOT DATE = 9/25/2015			

ILLINOIS DEPARTMENT OF TRANSPORTATION

PLAN AND PROFILE ILLINOIS ROUTE 47 STA. 6623 + 00 TO STA. 6634 + 00			
SCALE:	SHEET NO.	OF SHEETS	STA. TO STA.




F.A.P. RTE.	SECTION	COUNTY	TOTAL SHEETS	SHEET NO.
326	(109, 110) R	KENDALL	25	2
CONTRACT NO.				
FED. ROAD DIST. NO. ILLINOIS FED. AID PROJECT				

PLAN	SURVEYED	BY	DATE
NOTE BOOK NO.	ALIGNED CHECKED		
	FILE NAME		

PROFILE	SURVEYED	BY	DATE
NOTE BOOK NO.	GRADES CHECKED		
	STRUCTURE NOTATIONS CHKD		

HRG PROJECT NO.: 8800046
HRG PROJ CONTACT: A. SIMMONS
FILE NAME: D:\66825-sht-plnprf-03.dgn
PLOT DATE: 9/25/2015
PEN TABLE: 0366825

PROP. CURVE PR47-02
PI STA. = 6636+29.13
 $\Delta = 3^\circ 30' 09''$ (LT)
 $D = 0^\circ 28' 39''$
 $R = 12,000.00'$
 $T = 366.89'$
 $L = 733.56'$
 $E = 5.61'$
 $e = NC$ (emax 6%)
 $T.R. = NA$
 $S.E. RUN = NA$
 $P.C.C. STA. = 6632+62.23$
 $P.T. STA. = 6639+95.79$

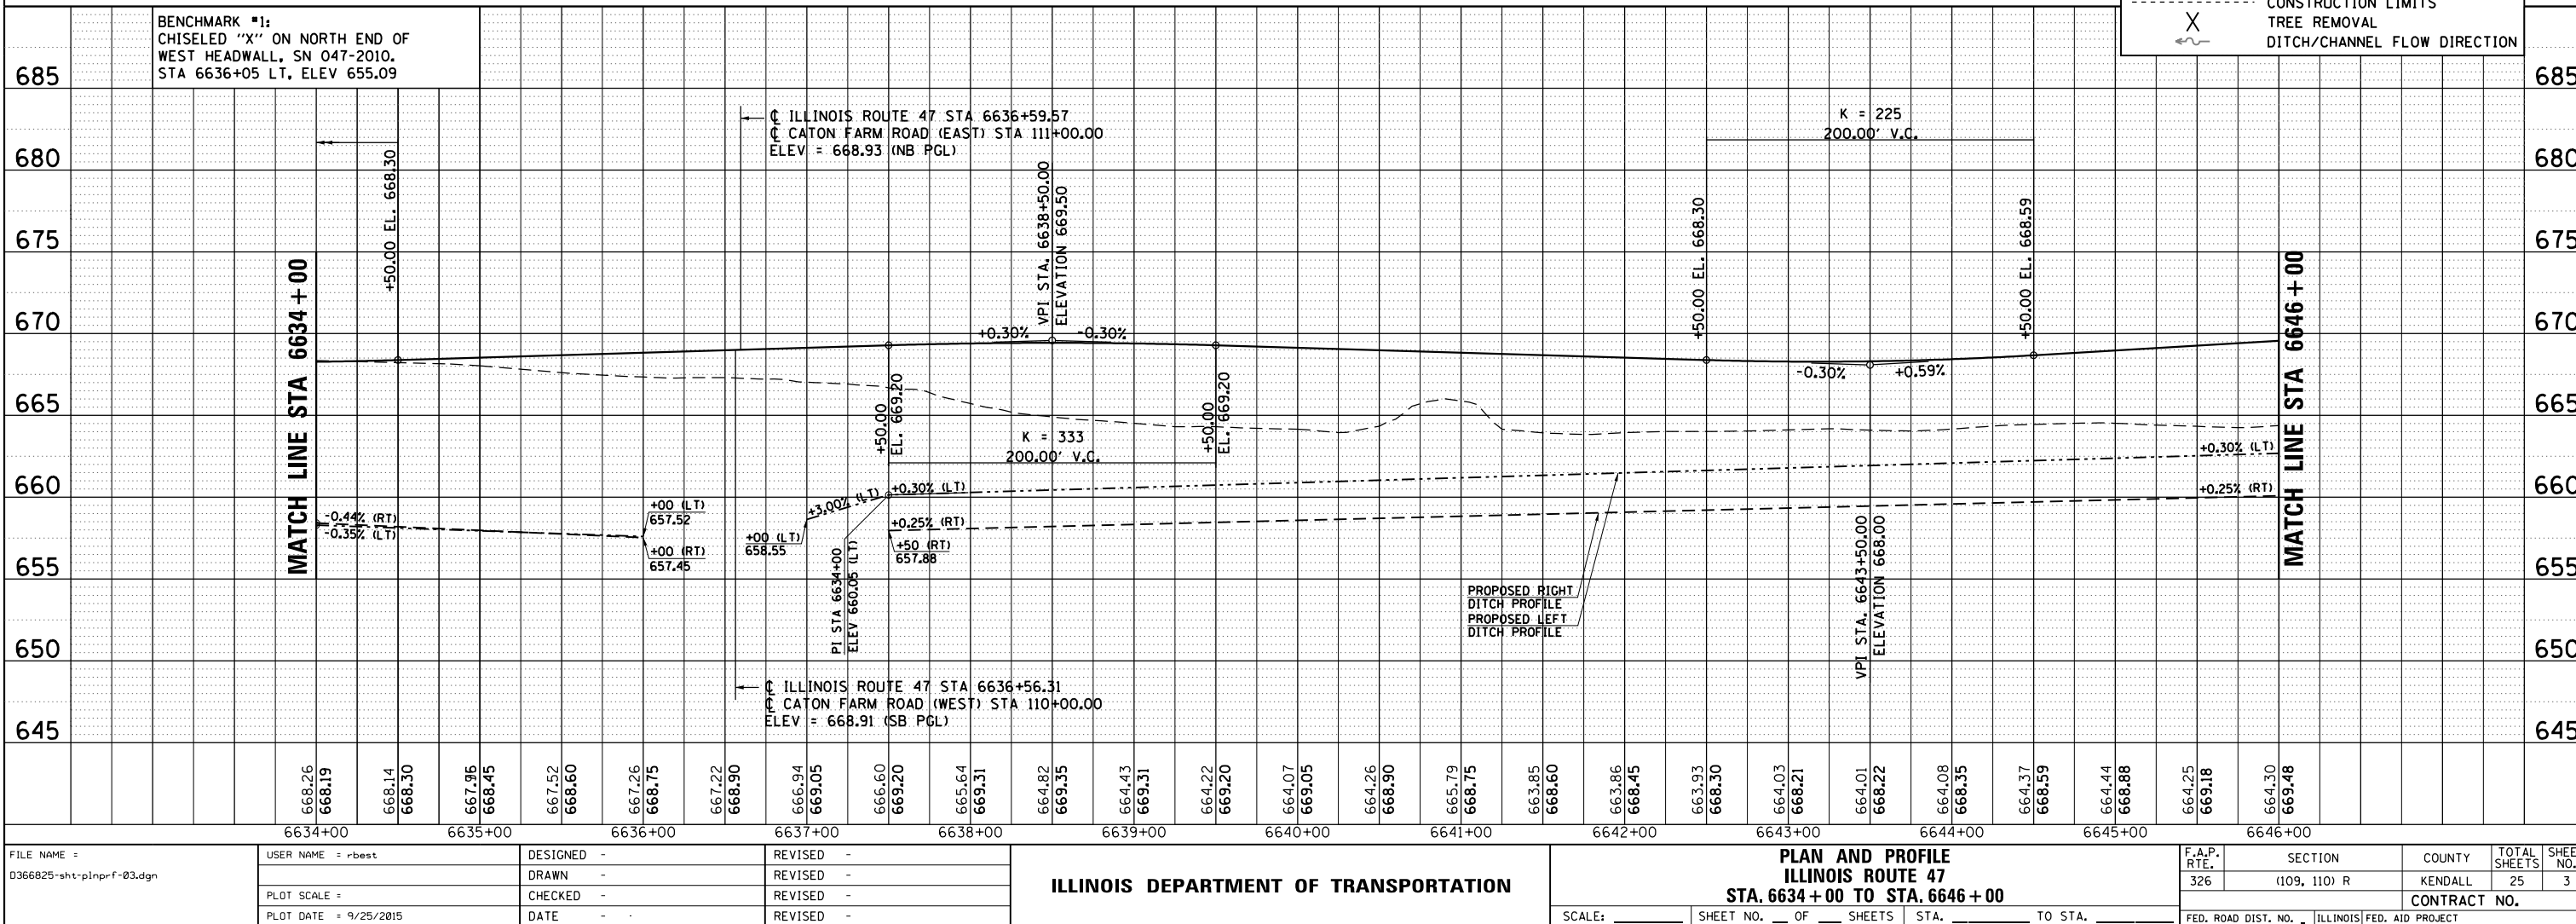 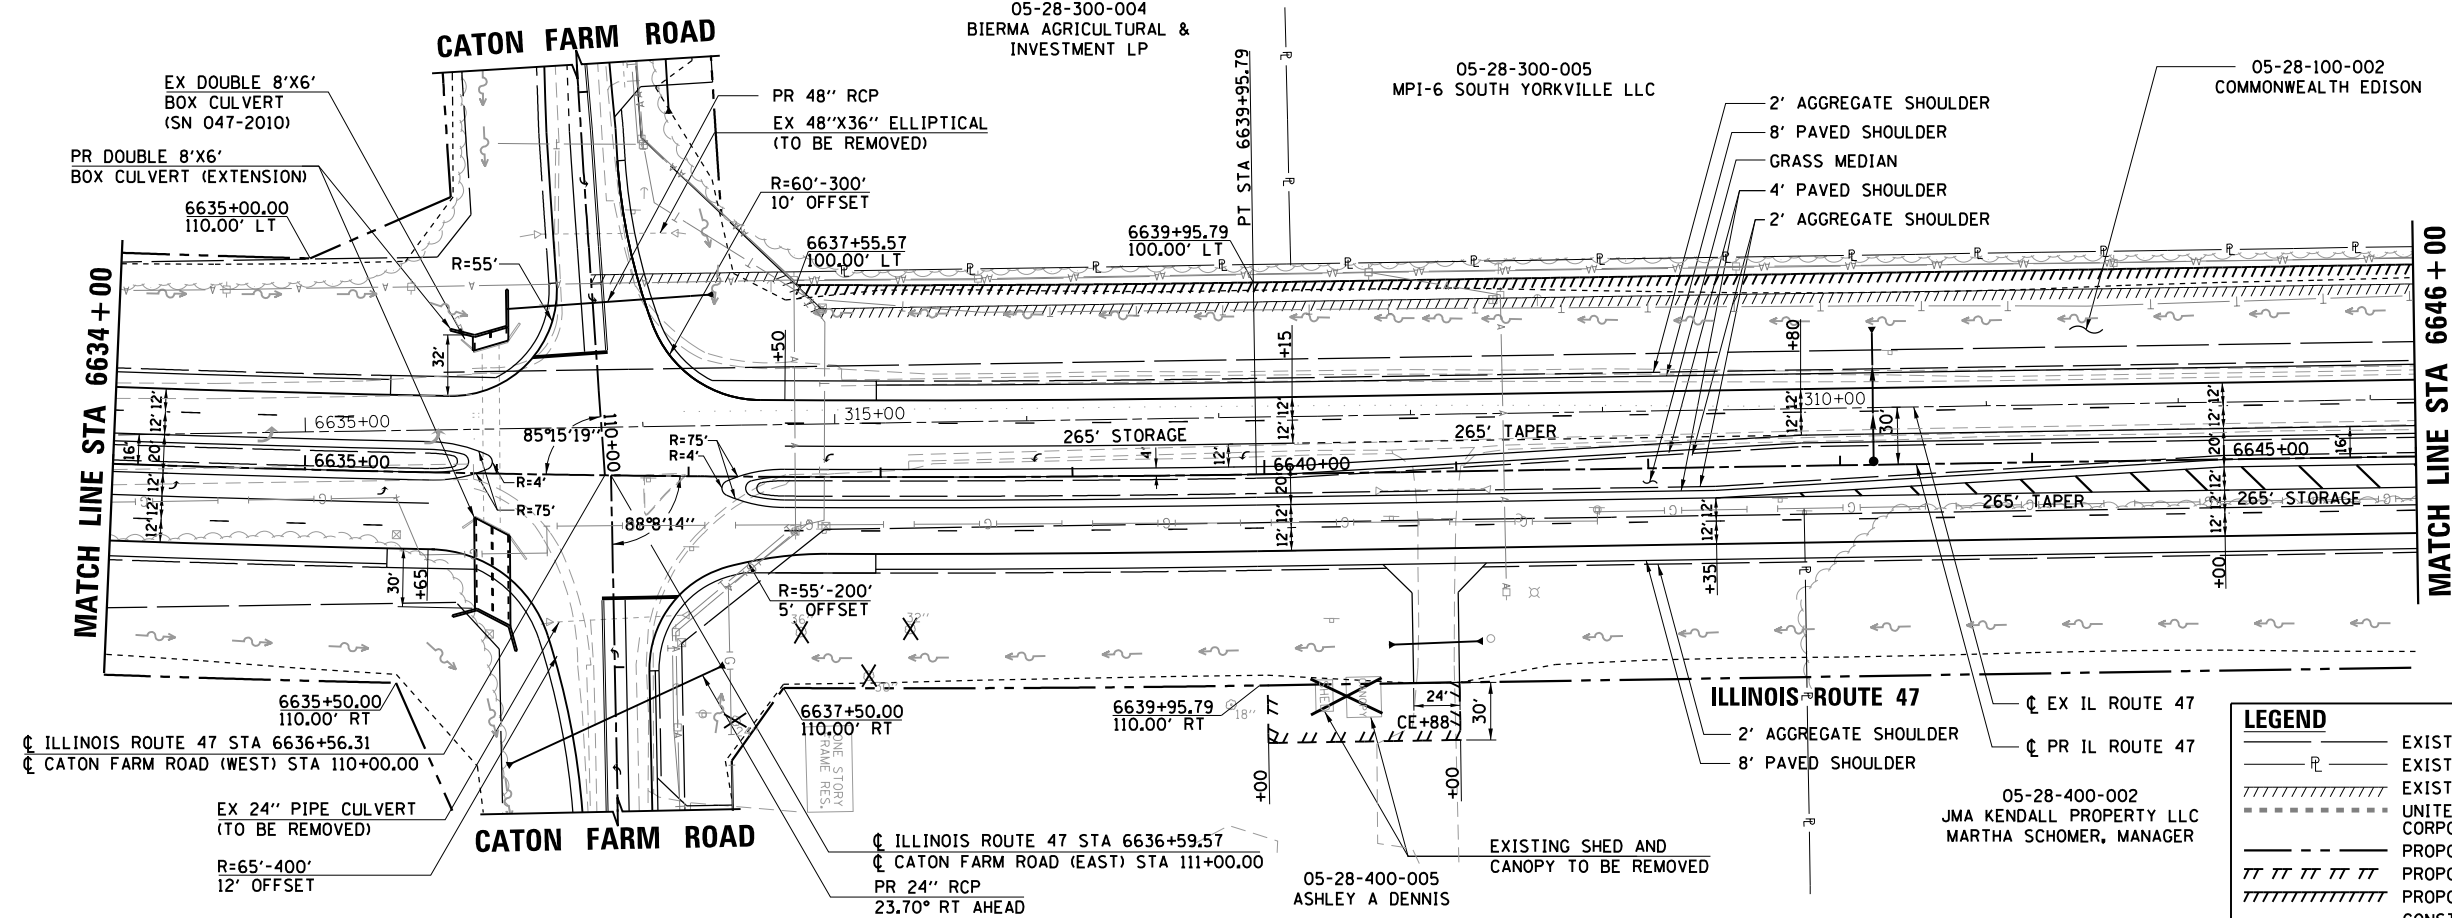

FILE NAME =	USER NAME = rbest	DESIGNED -	REVISED -
D366825-sht-plnprf-03.dgn		DRAWN -	REVISED -
		CHECKED -	REVISED -
PLOT DATE = 9/25/2015		DATE -	REVISED -



ILLINOIS DEPARTMENT OF TRANSPORTATION

PLAN AND PROFILE	
ILLINOIS ROUTE 47	
STA. 6634 + 00 TO STA. 6646 + 00	
SCALE: _____	SHEET NO. ____ OF ____ SHEETS
STA. _____ TO STA. _____	

F.A.P. RTE.	SECTION	COUNTY	TOTAL SHEETS	SHEET NO.
326	(109, 110) R	KENDALL	25	3
CONTRACT NO.				
FED. ROAD DIST. NO. _____ ILLINOIS FED. AID PROJECT				

PROFILE		BY	DATE
SURVEYED _____			
PLOTTED _____			
GRADES CHECKED _____			
B.M. NOTED _____			
STRUCTURE NOTED AS CHK'D _____			
NO. _____			



HRG PROJECT NO.: 88100046
HRG PROJ. CONTACT: A. SIMMONS
FILE NAME: D366825-5
PLOT DRIVER: IL_pdf_bw
PEN TABLE: plotabel.

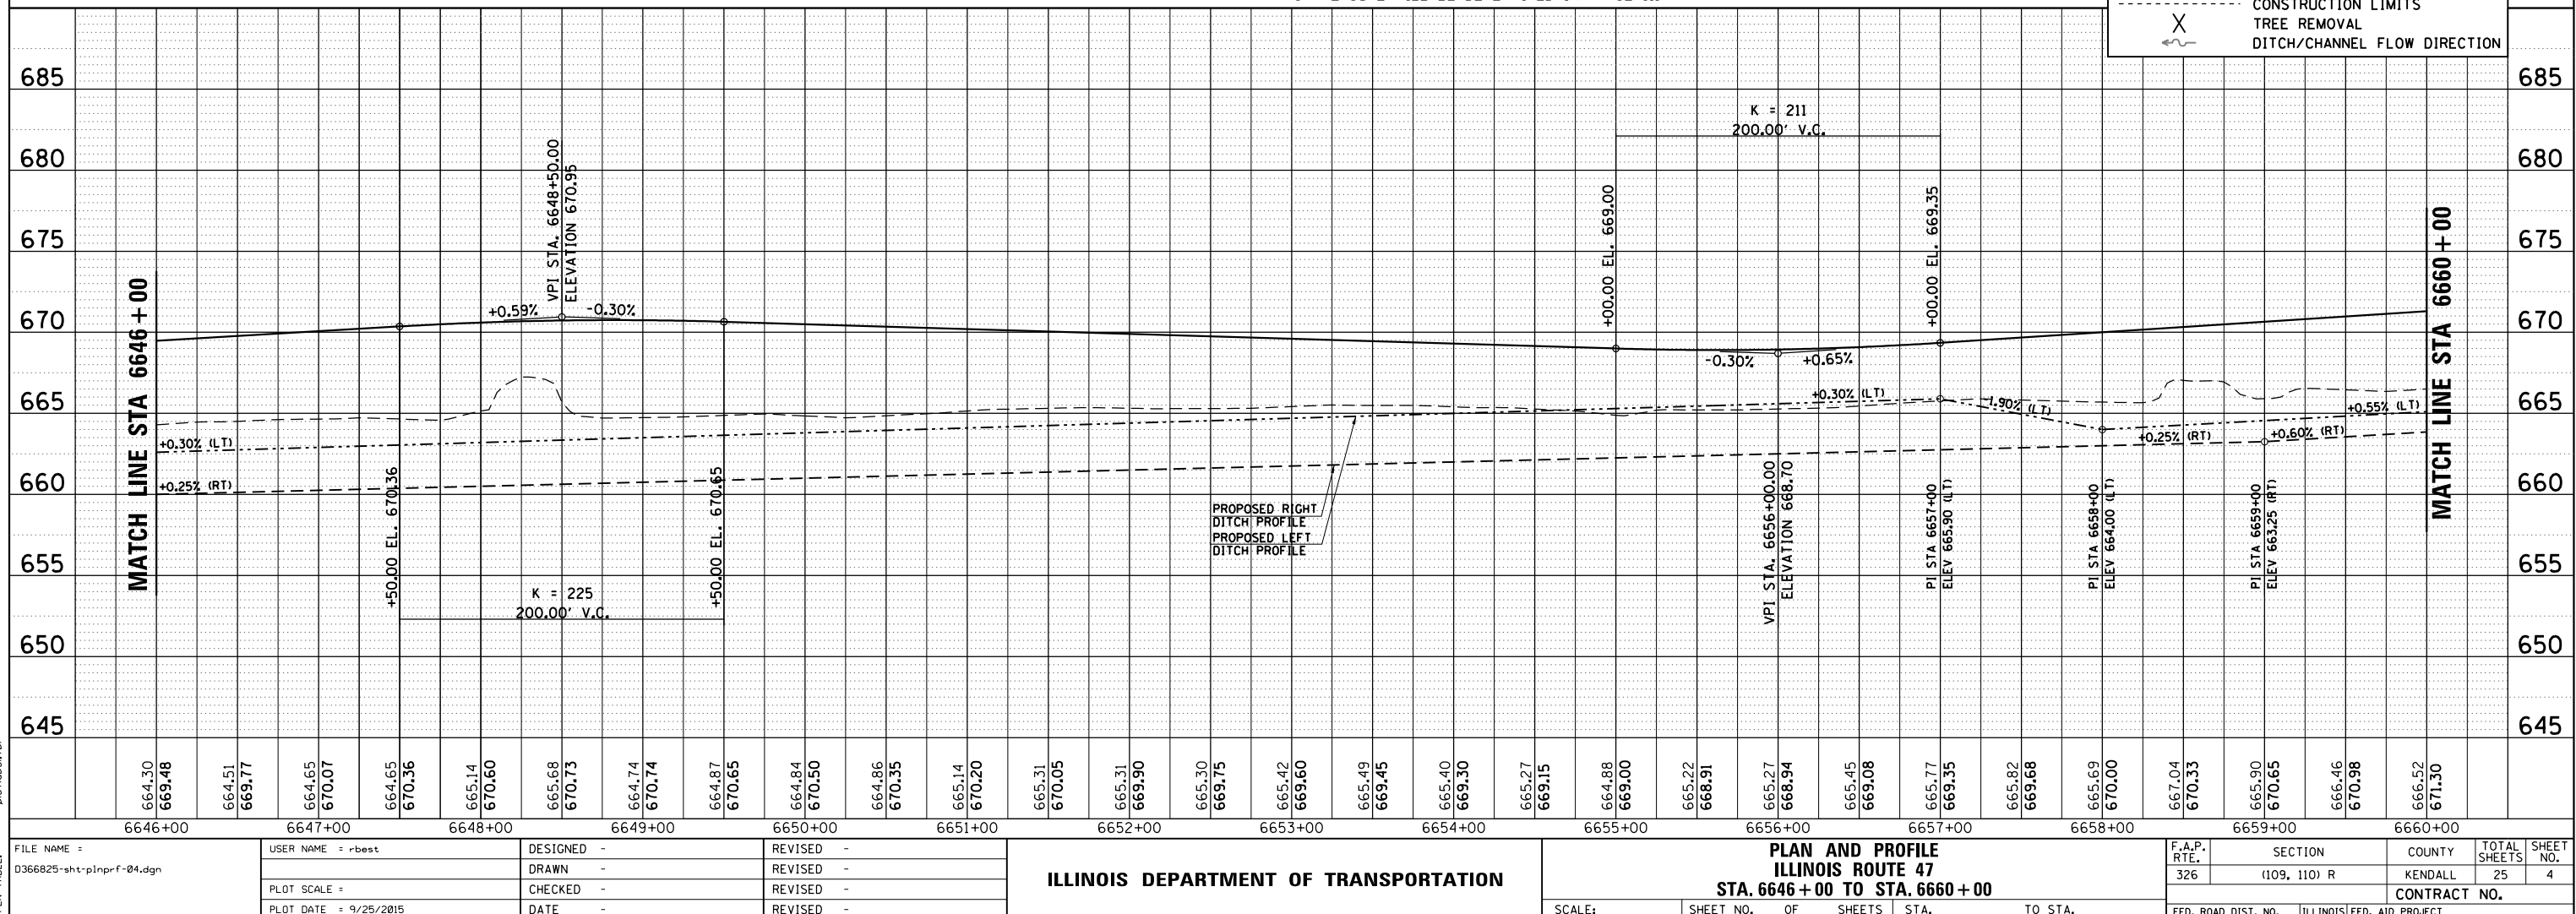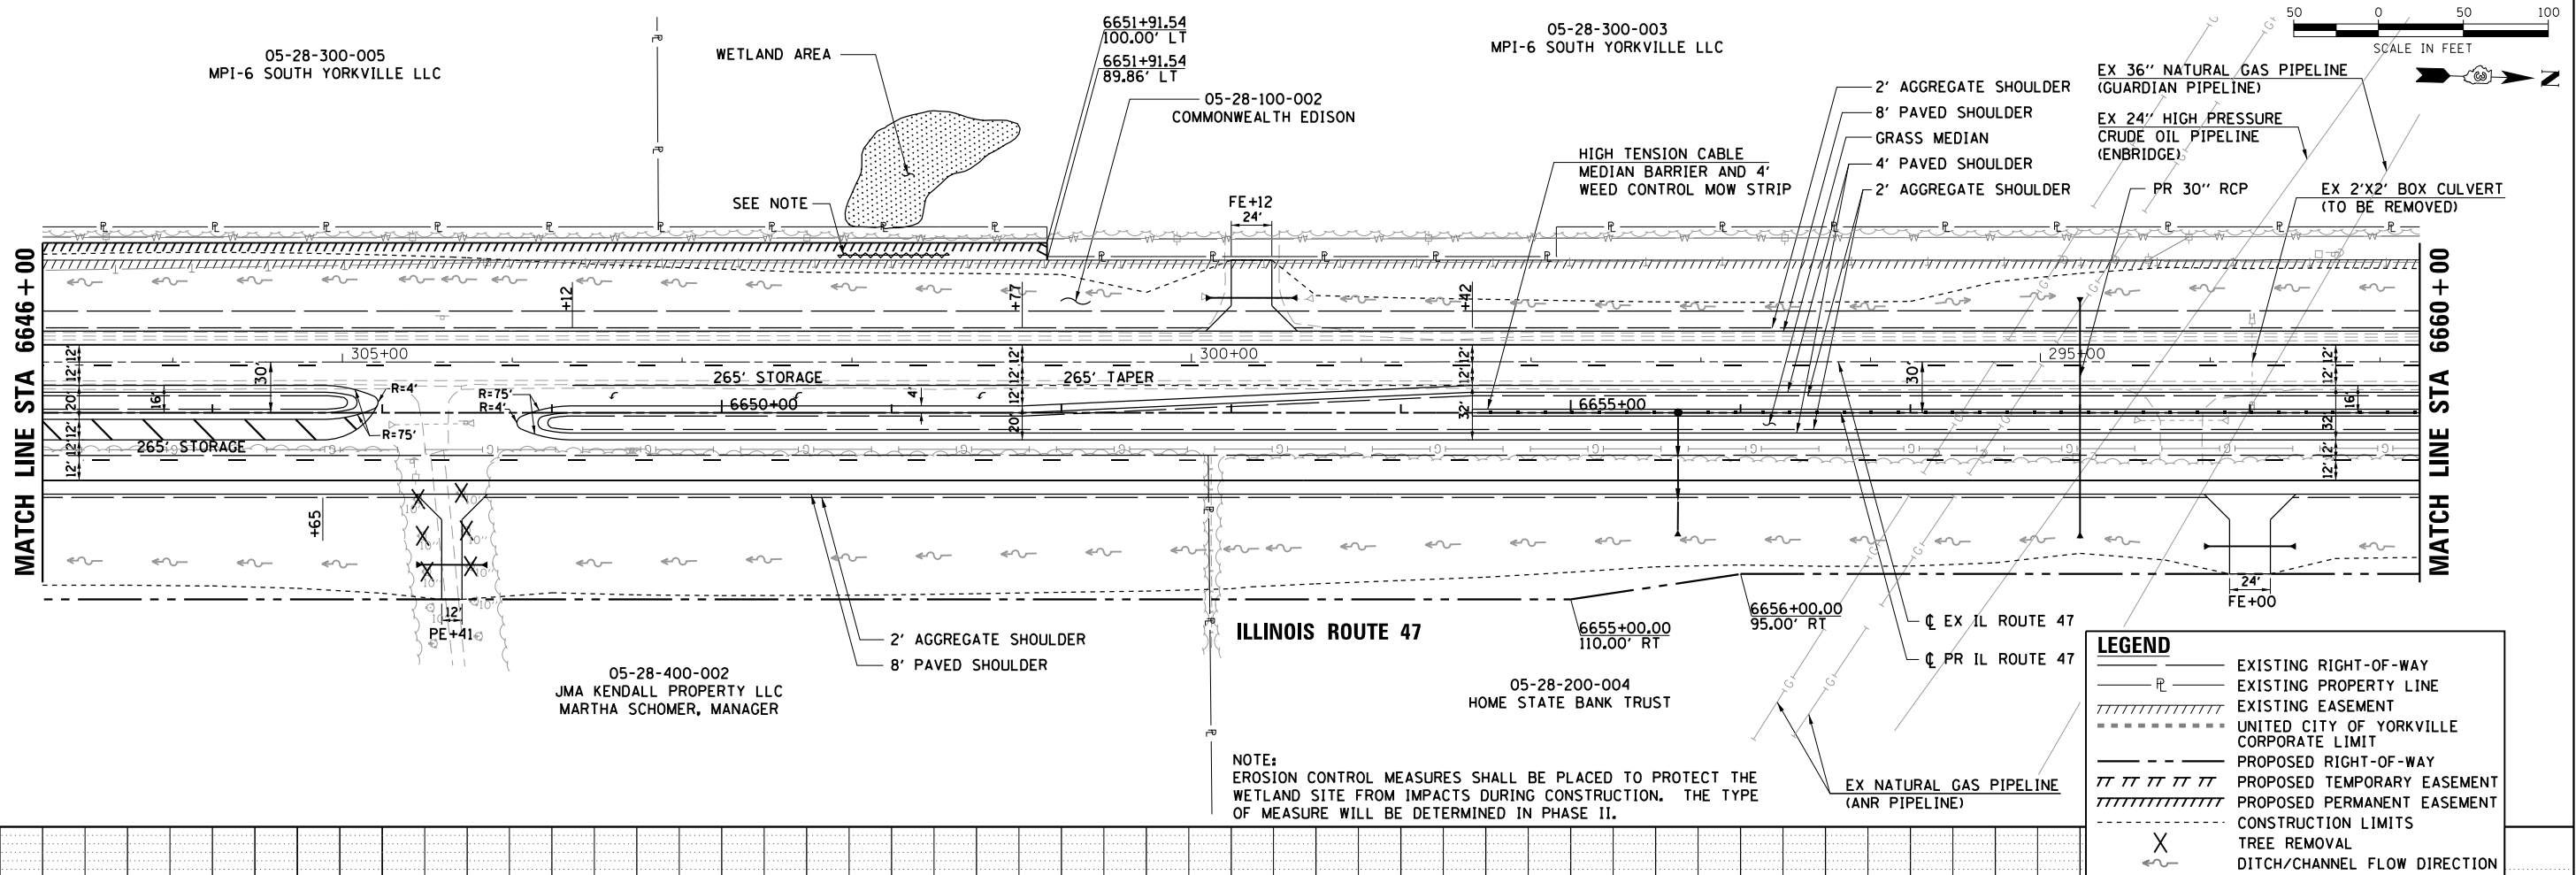

PLAN	SURVEYED	BY	DATE
NO.	PLOTTED		
	ALIGNED		
	CHECKED		
	FILE NAME		

PROFILE	SURVEYED	BY	DATE
NO.	PLOTTED		
	GRADES		
	CHECKED		
	STRUCTURE		
	NOTATIONS		

HRG PROJECT NO.: 8800046
HRG PROJ. CONTACT: A. SIMMONS
FILE NAME: 0366825-sht-plnprf-05.dgn
PLOT DATE: 9/25/2015
PEN TABLE: 0366825

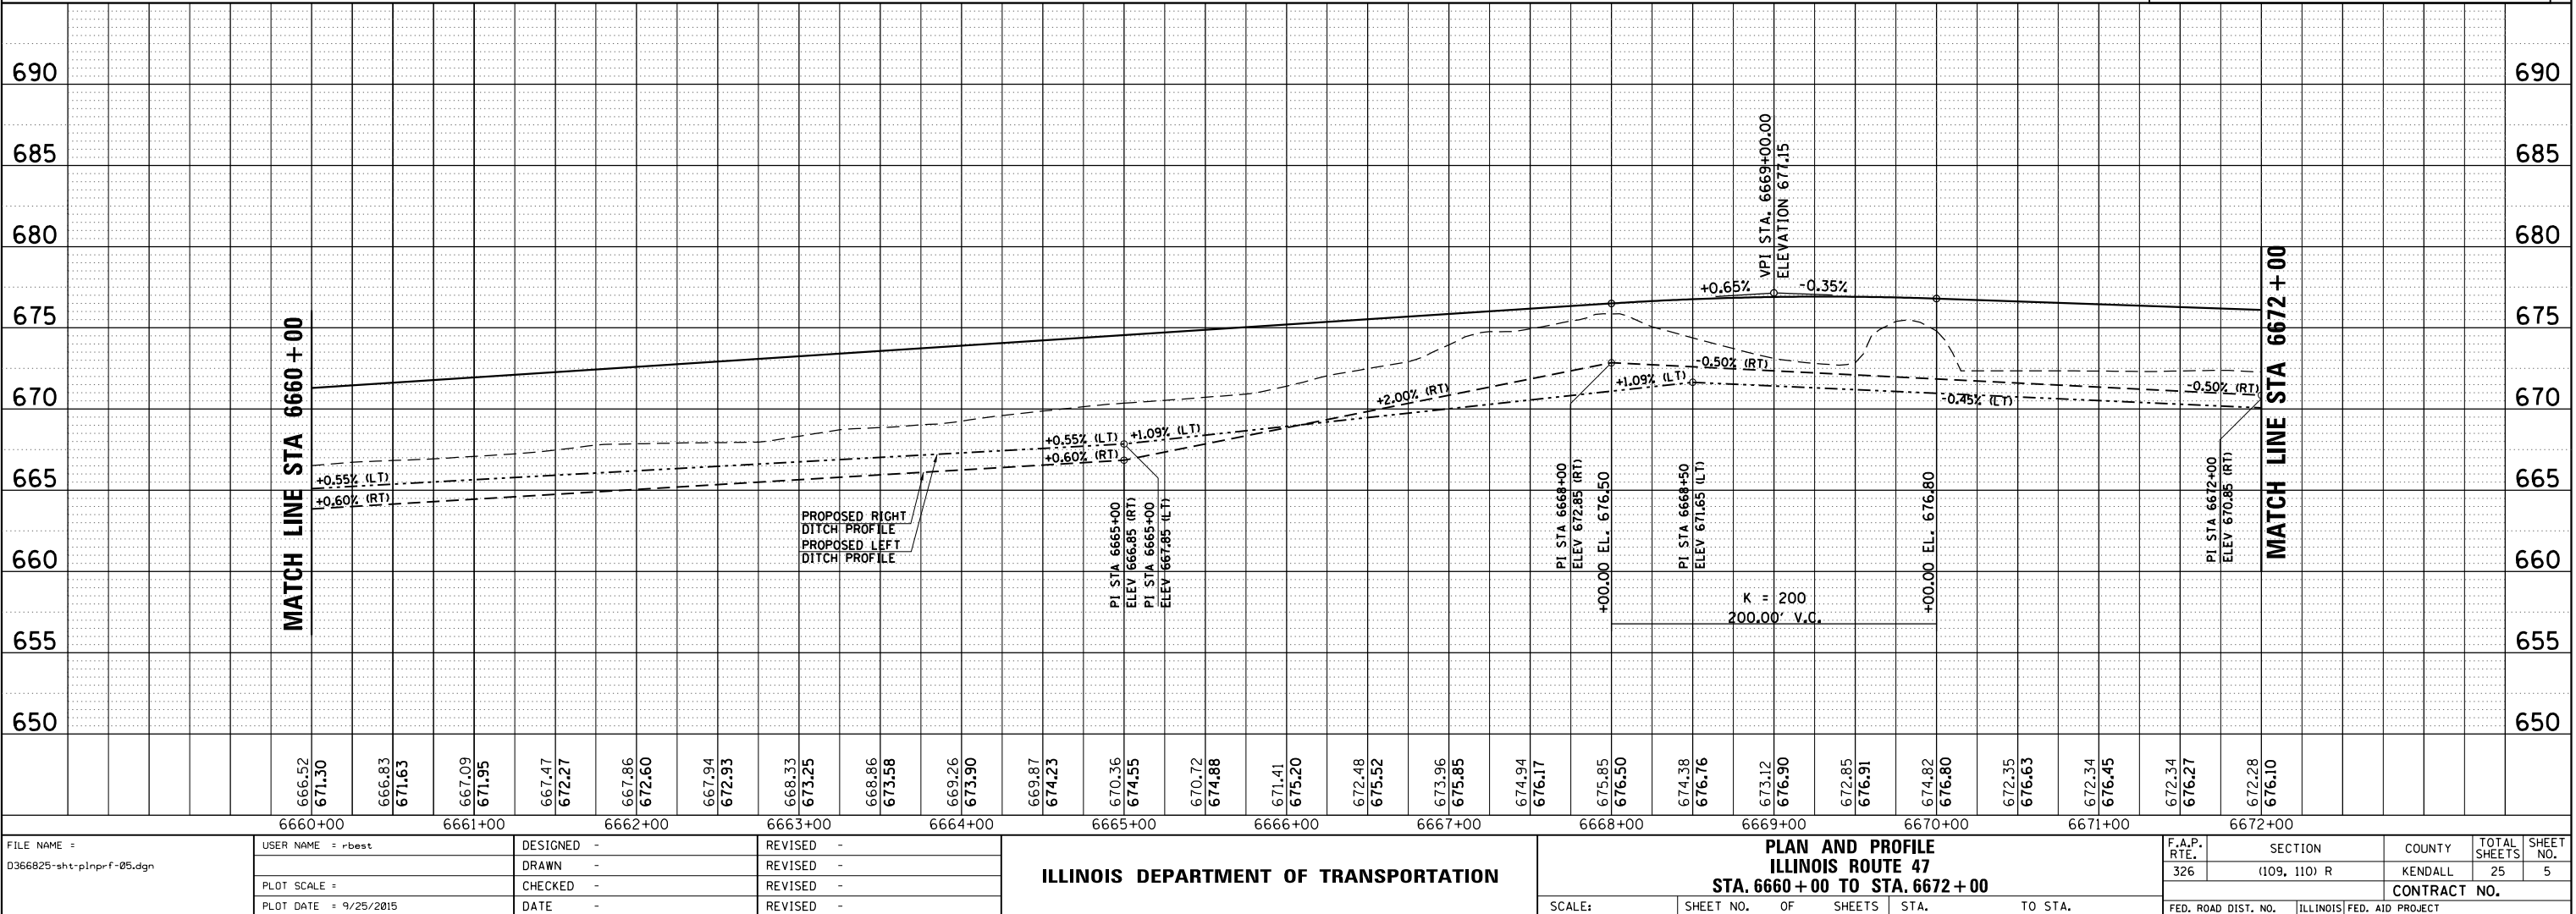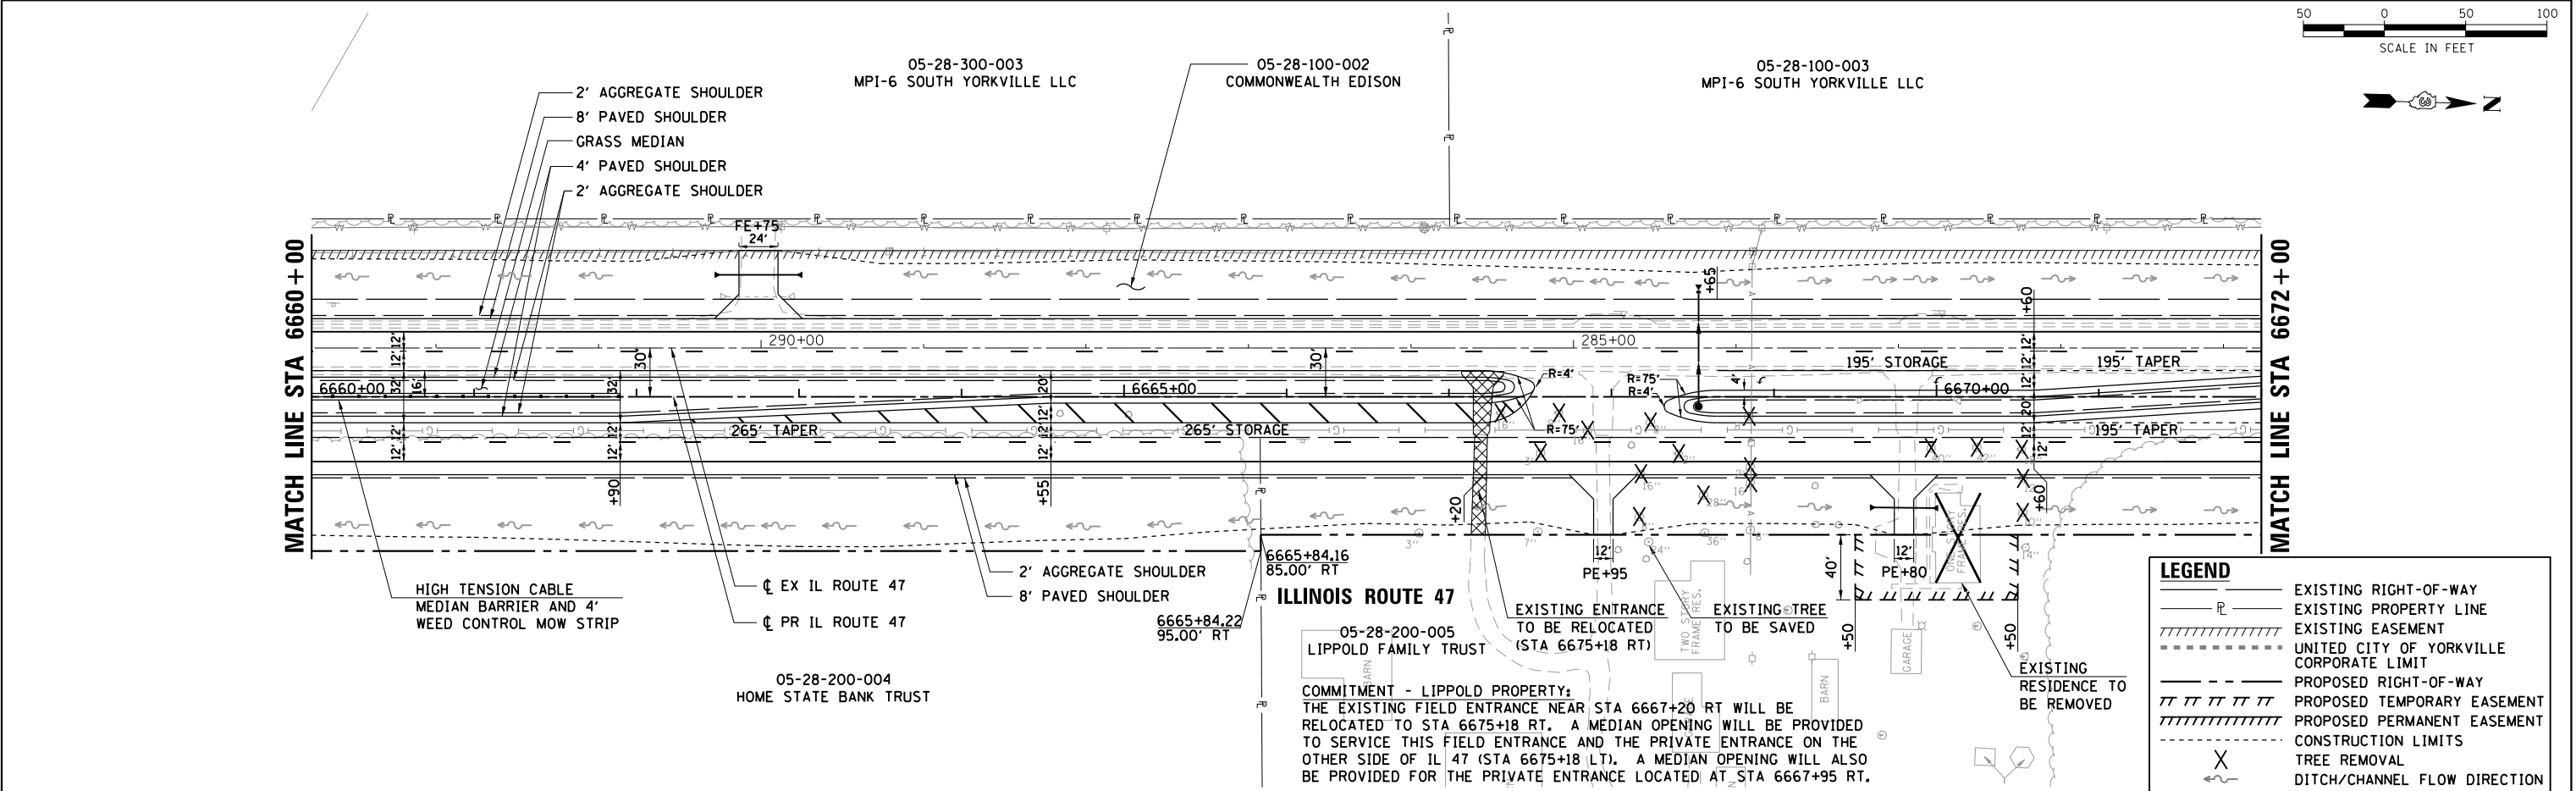


FILE NAME =	USER NAME = rbest	DESIGNED -	REVISED -	ILLINOIS DEPARTMENT OF TRANSPORTATION	PLAN AND PROFILE ILLINOIS ROUTE 47 STA. 6660 + 00 TO STA. 6672 + 00	F.A.P. RTE.	SECTION	COUNTY	TOTAL SHEETS	SHEET NO.
D366825-sht-plnprf-05.dgn		DRAWN -	REVISED -			326	(109, 110) R	KENDALL	25	5
PLOT SCALE =	CHECKED -	REVISED -	REVISED -			CONTRACT NO.				
PLOT DATE = 9/25/2015	DATE -	REVISED -	REVISED -			FED. ROAD DIST. NO. ILLINOIS FED. AID PROJECT				

PLAN	SURVEYED	BY	DATE
	PLOTTED		
	ALIGNED		
	CHECKED		
	NOTED		
	FILE NAME		
	NO.		

PROFILE	SURVEYED	BY	DATE
	PLOTTED		
	GRADES		
	CHECKED		
	STRUCTURE		
	NOTATIONS		
	CHKD		
	NO.		

HRG PROJECT NO.: 8800046
HRG PROJ CONTACT: A. SIMMONS
FILE NAME: 0366825-shr-plnprf-06.dgn
PLOT DATE: 9/25/2015
PEN TABLE: 0366825-shr-plnprf-06.dgn


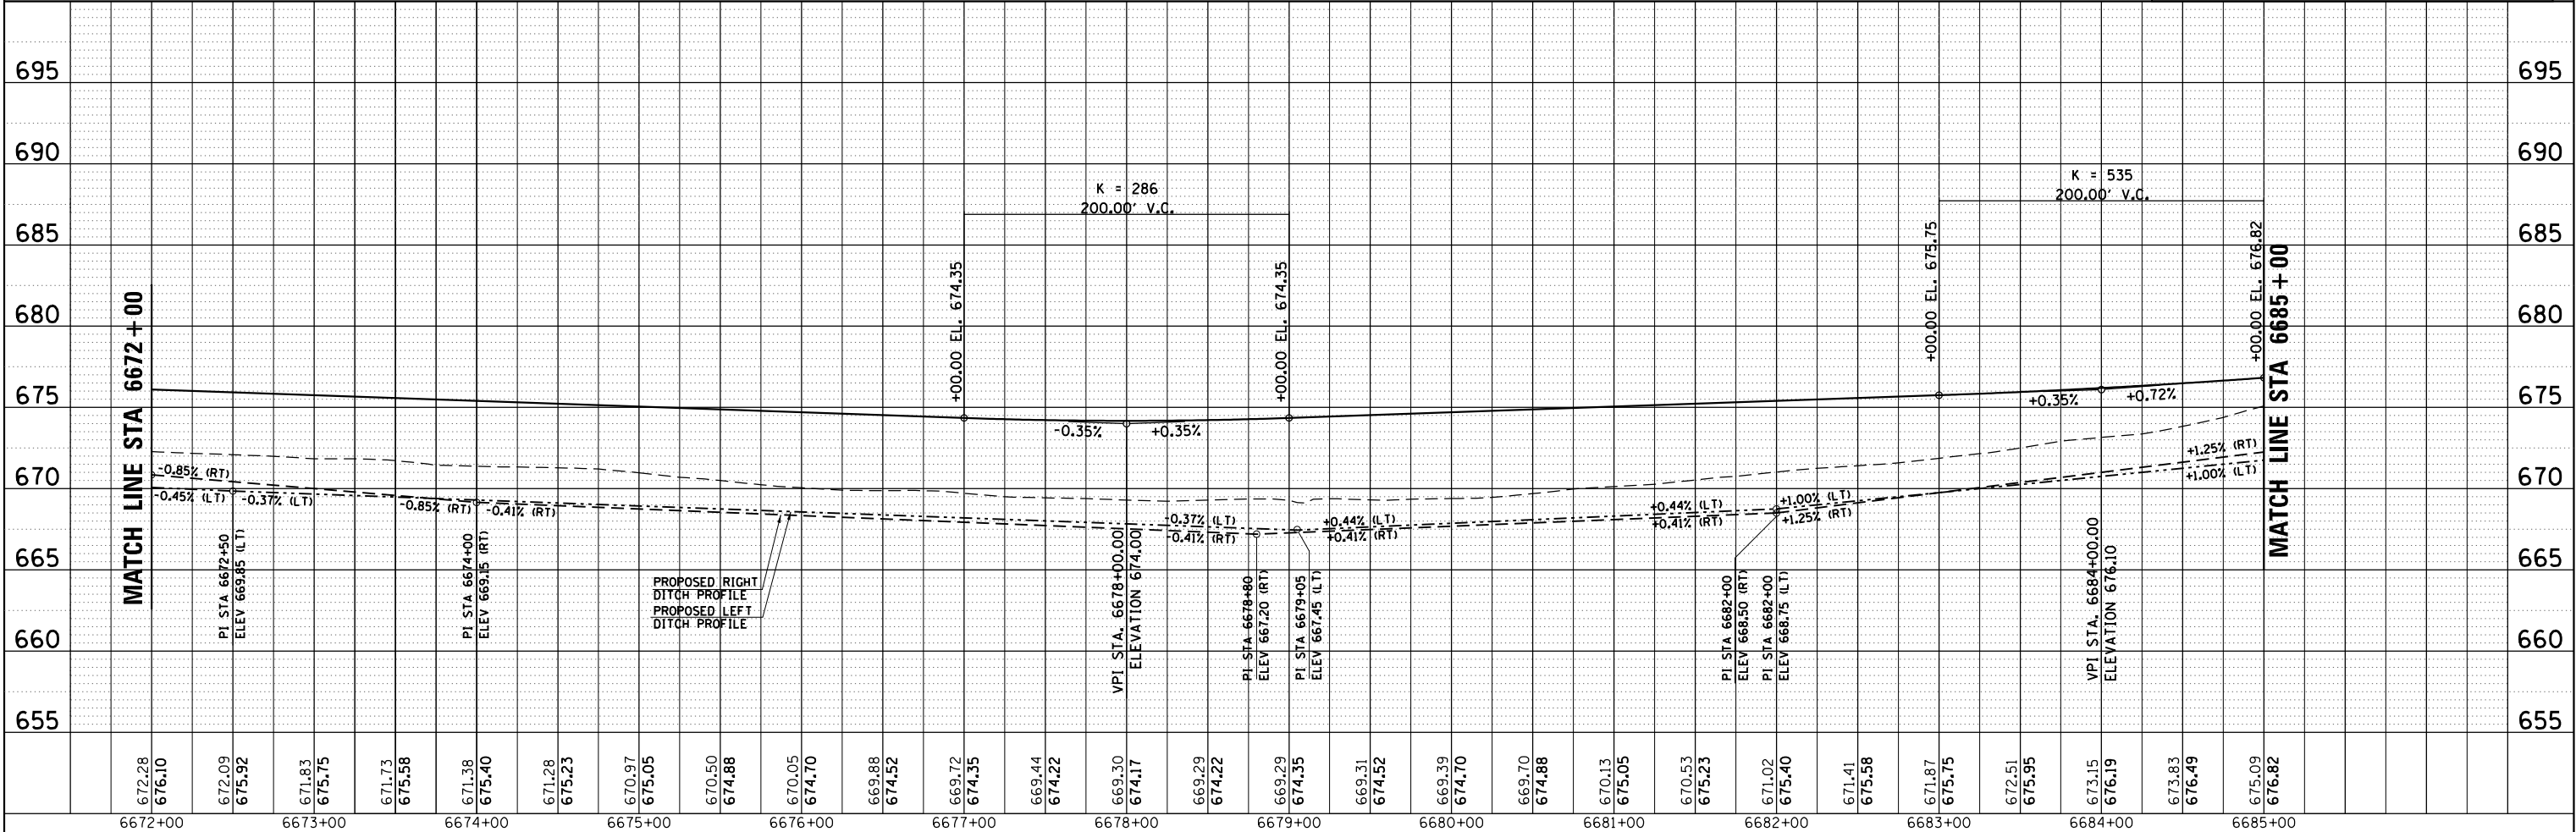


FILE NAME =	USER NAME = rbest	DESIGNED -	REVISED -	ILLINOIS DEPARTMENT OF TRANSPORTATION		PLAN AND PROFILE ILLINOIS ROUTE 77 STA. 6672 + 00 TO STA. 6685 + 00		F.A.P. RTE.	SECTION	COUNTY	TOTAL SHEETS	SHEET NO.
0366825-shr-plnprf-06.dgn		DRAWN -	REVISED -					326	(109, 110) R	KENDALL	25	6
		CHECKED -	REVISED -					CONTRACT NO.				
		DATE -	REVISED -					FED. ROAD DIST. NO. ILLINOIS FED. AID PROJECT				

PLAN	SURVEYED	BY	DATE
NOTE BOOK NO.	ALIGNED		
	CHECKED		
	FILE NAME		

PROFILE	SURVEYED	BY	DATE
NOTE BOOK NO.	GRADES		
	CHECKED		
	STRUCTURE		
	NOTATIONS		

HRG PROJECT NO.: 88000046
HRG PROJ. CONTACT: A. SIMMONS
FILE NAME: 0366825-shr-plnprf-07.dgn
PLOT DATE: 9/25/2015
PEN TABLE: 0366825

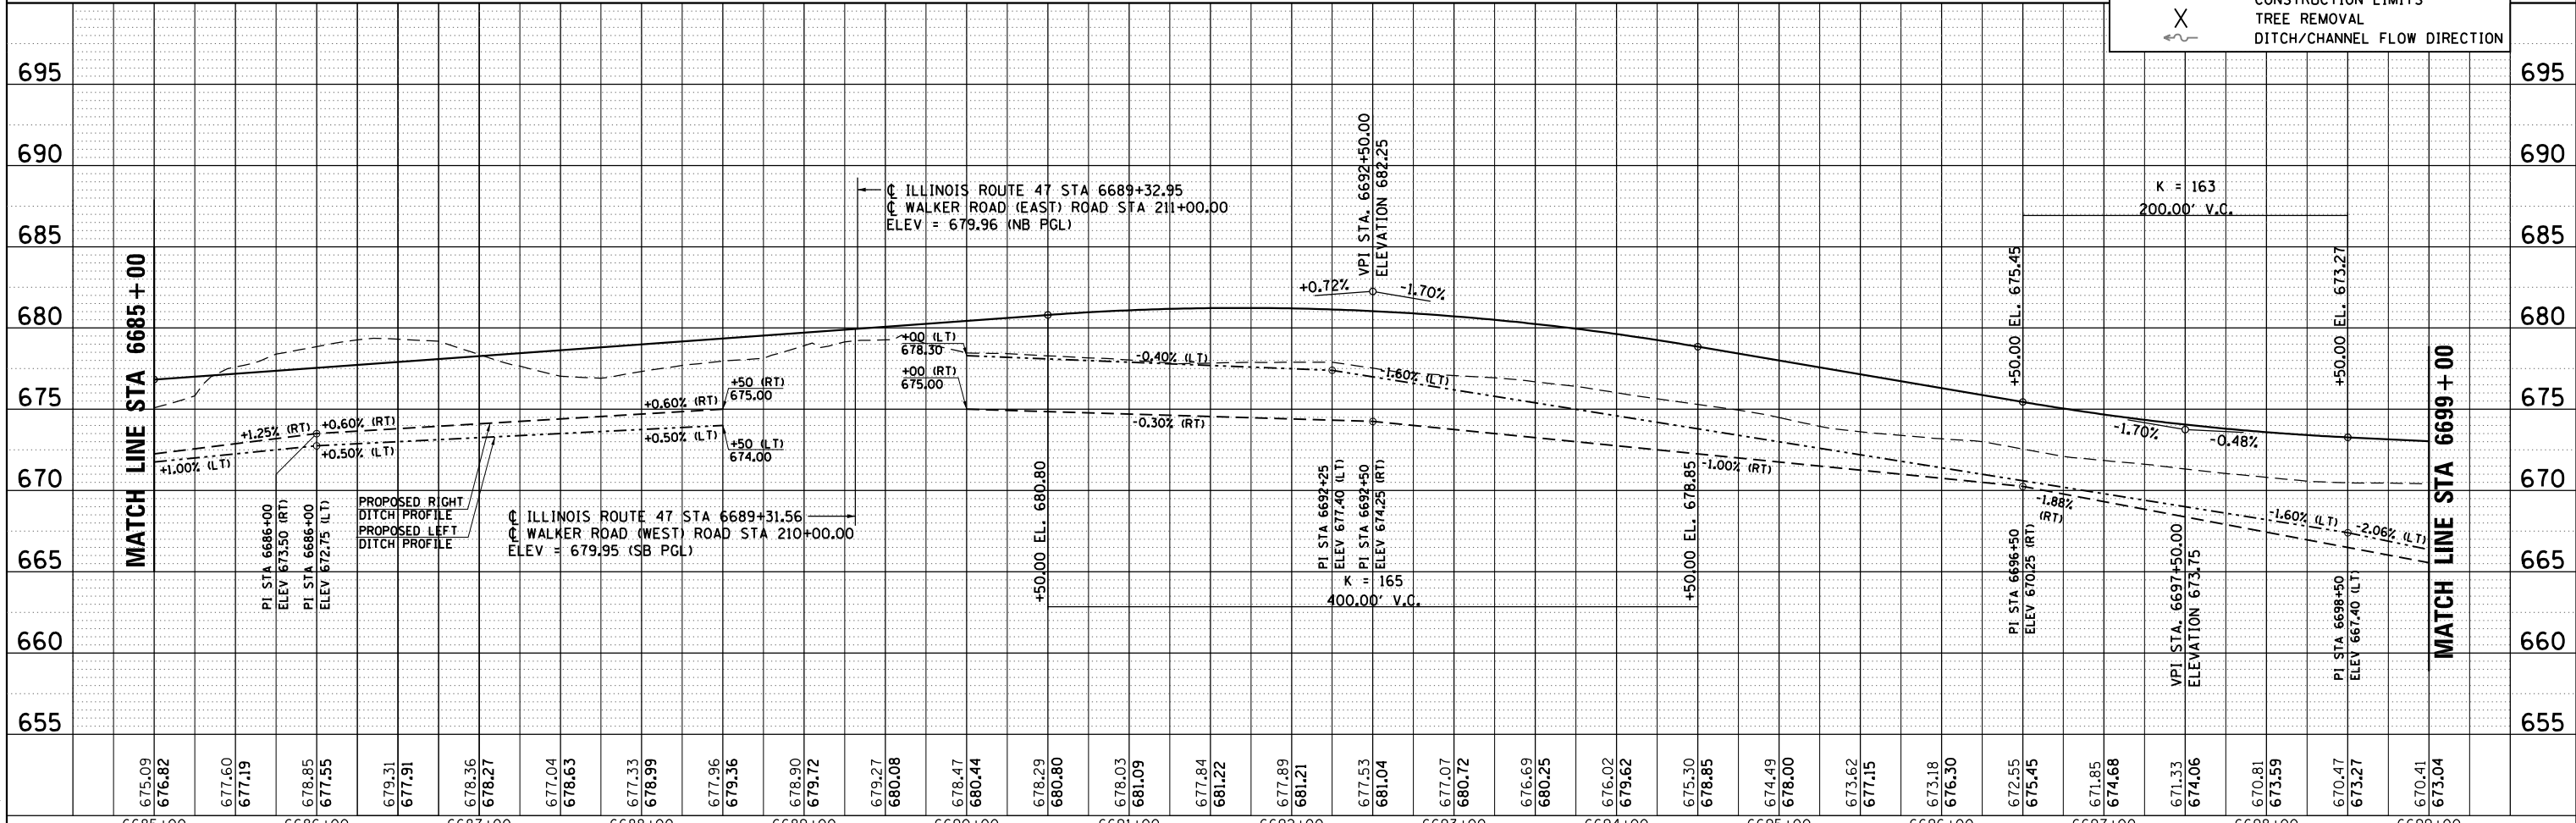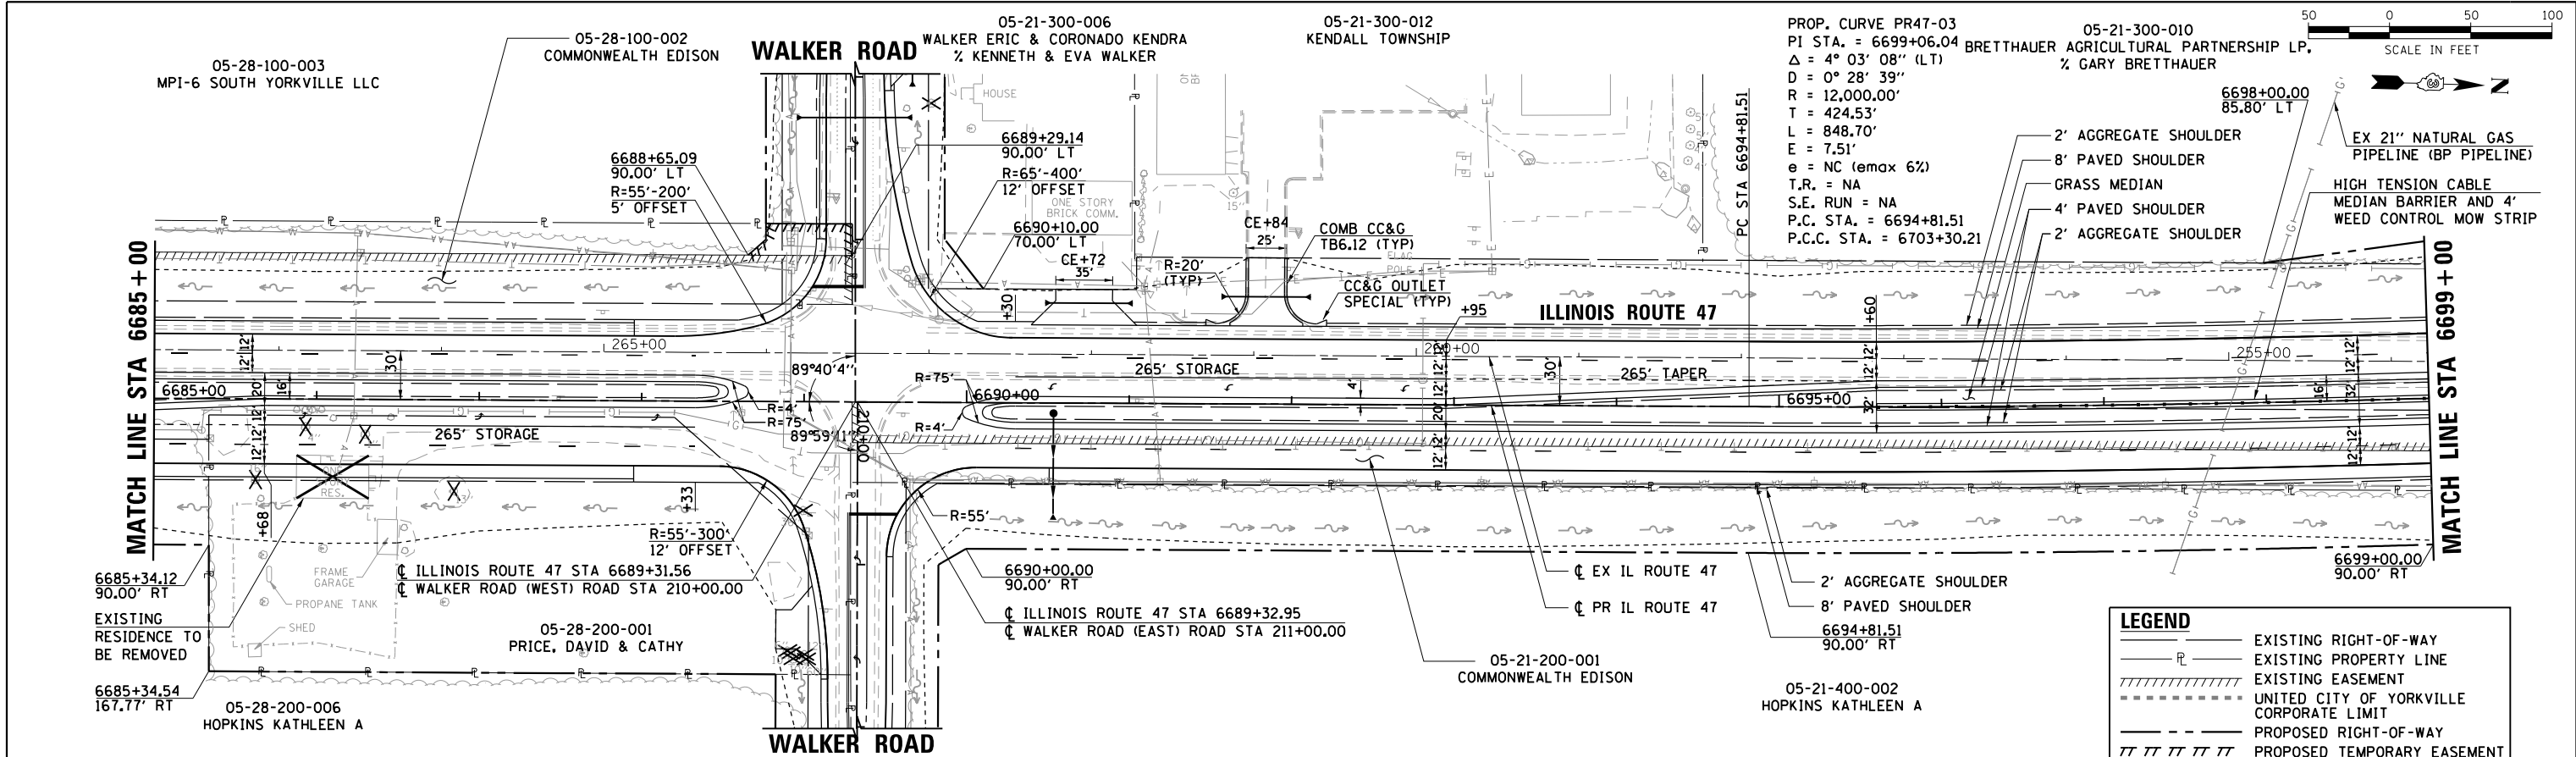


FILE NAME = 0366825-shr-plnprf-07.dgn	USER NAME = rbest	DESIGNED -	REVISED -	ILLINOIS DEPARTMENT OF TRANSPORTATION		PLAN AND PROFILE ILLINOIS ROUTE 47 STA. 6685 + 00 TO STA. 6699 + 00		F.A.P. RTE. 326	SECTION (109, 110) R	COUNTY KENDALL	TOTAL SHEETS 25	SHEET NO. 7
	PLOT SCALE =	CHECKED -	REVISED -			SCALE: SHEET NO. OF SHEETS STA. TO STA.		FED. ROAD DIST. NO.	ILLINOIS	FED. AID PROJECT		
	PLOT DATE = 9/25/2015	DATE -	REVISED -									

PLAN	SURVEYED	BY	DATE
NOTE BOOK NO.	ALIGNED		
	CHECKED		
	FILE NAME		

PROFILE	SURVEYED	BY	DATE
NOTE BOOK NO.	GRADES CHECKED		
	STRUCTURE NOTATIONS CHKD		

HRG PROJECT NO.: 8800046
HRG PROJ CONTACT: A. SIMMONS
FILE NAME: 0366825-shr-plnprf-08.dgn
PLOT DATE: 9/25/2015
PEN TABLE:


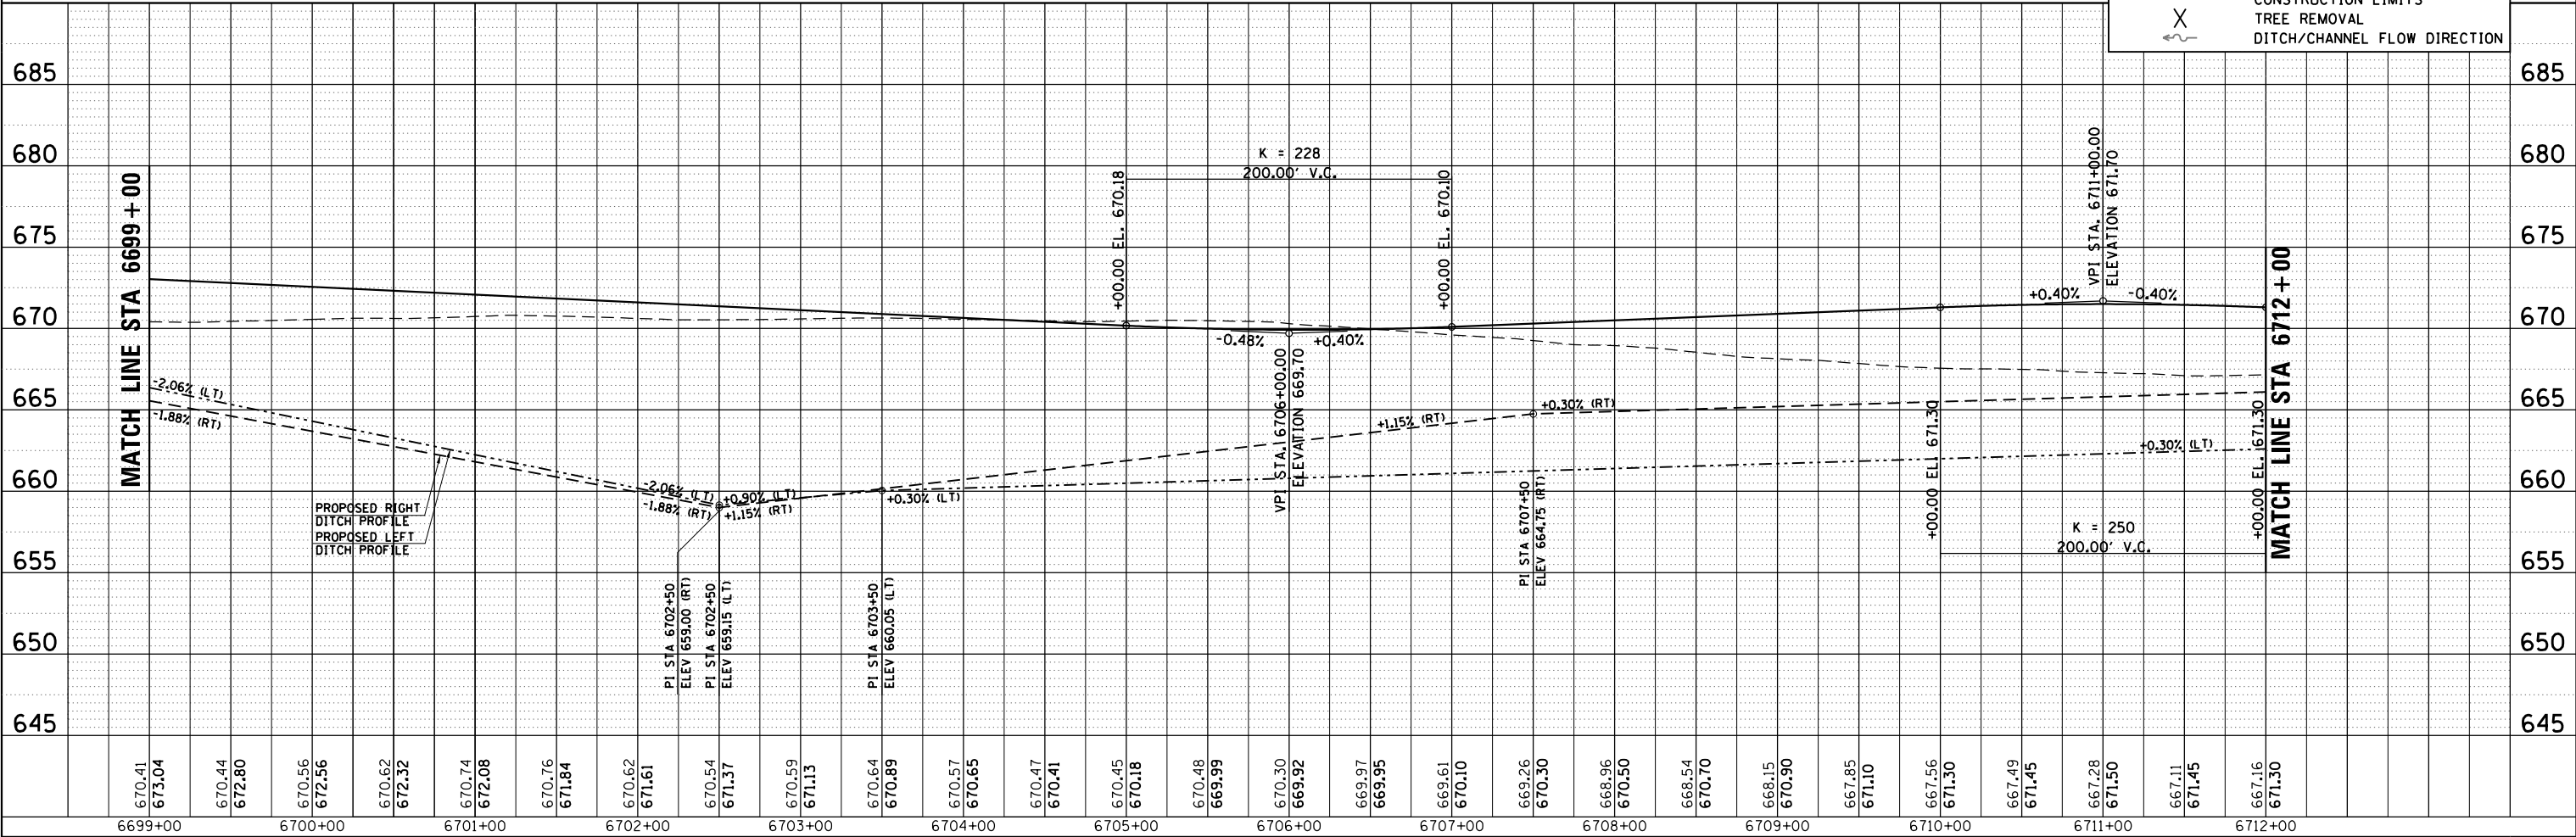


FILE NAME = D366825-shr-plnprf-08.dgn	USER NAME = rbest	DESIGNED -	REVISED -	ILLINOIS DEPARTMENT OF TRANSPORTATION	PLAN AND PROFILE ILLINOIS ROUTE 47 STA. 6699 + 00 TO STA. 6712 + 00	F.A.P. RTE. 326					SECTION (109, 110) R		COUNTY KENDALL	TOTAL SHEETS 25	SHEET NO. 8
	PLOT SCALE =	CHECKED -	REVISED -			REVISED -	CONTRACT NO.								
	PLOT DATE = 9/25/2015	DATE -	REVISED -			REVISED -	FED. ROAD DIST. NO. ILLINOIS FED. AID PROJECT								
							SCALE:	SHEET NO.	OF	SHEETS	STA.	TO STA.			

PLAN	SURVEYED	BY	DATE
NOTE BOOK	ALIGNED		
NO.	CADD FILE NAME		

PROFILE	SURVEYED	BY	DATE
NOTE BOOK	GRADES CHECKED		
NO.	STRUCTURE NOTATIONS CHKD		


HRG PROJECT NO.: 8800046
HRG PROJ CONTACT: A. SIMMONS
FILE NAME: 0366825-shr-plnprf-09.dgn
PLOT DATE: 9/25/2015
PEN TABLE: 0366825-shr-plnprf-09.dgn

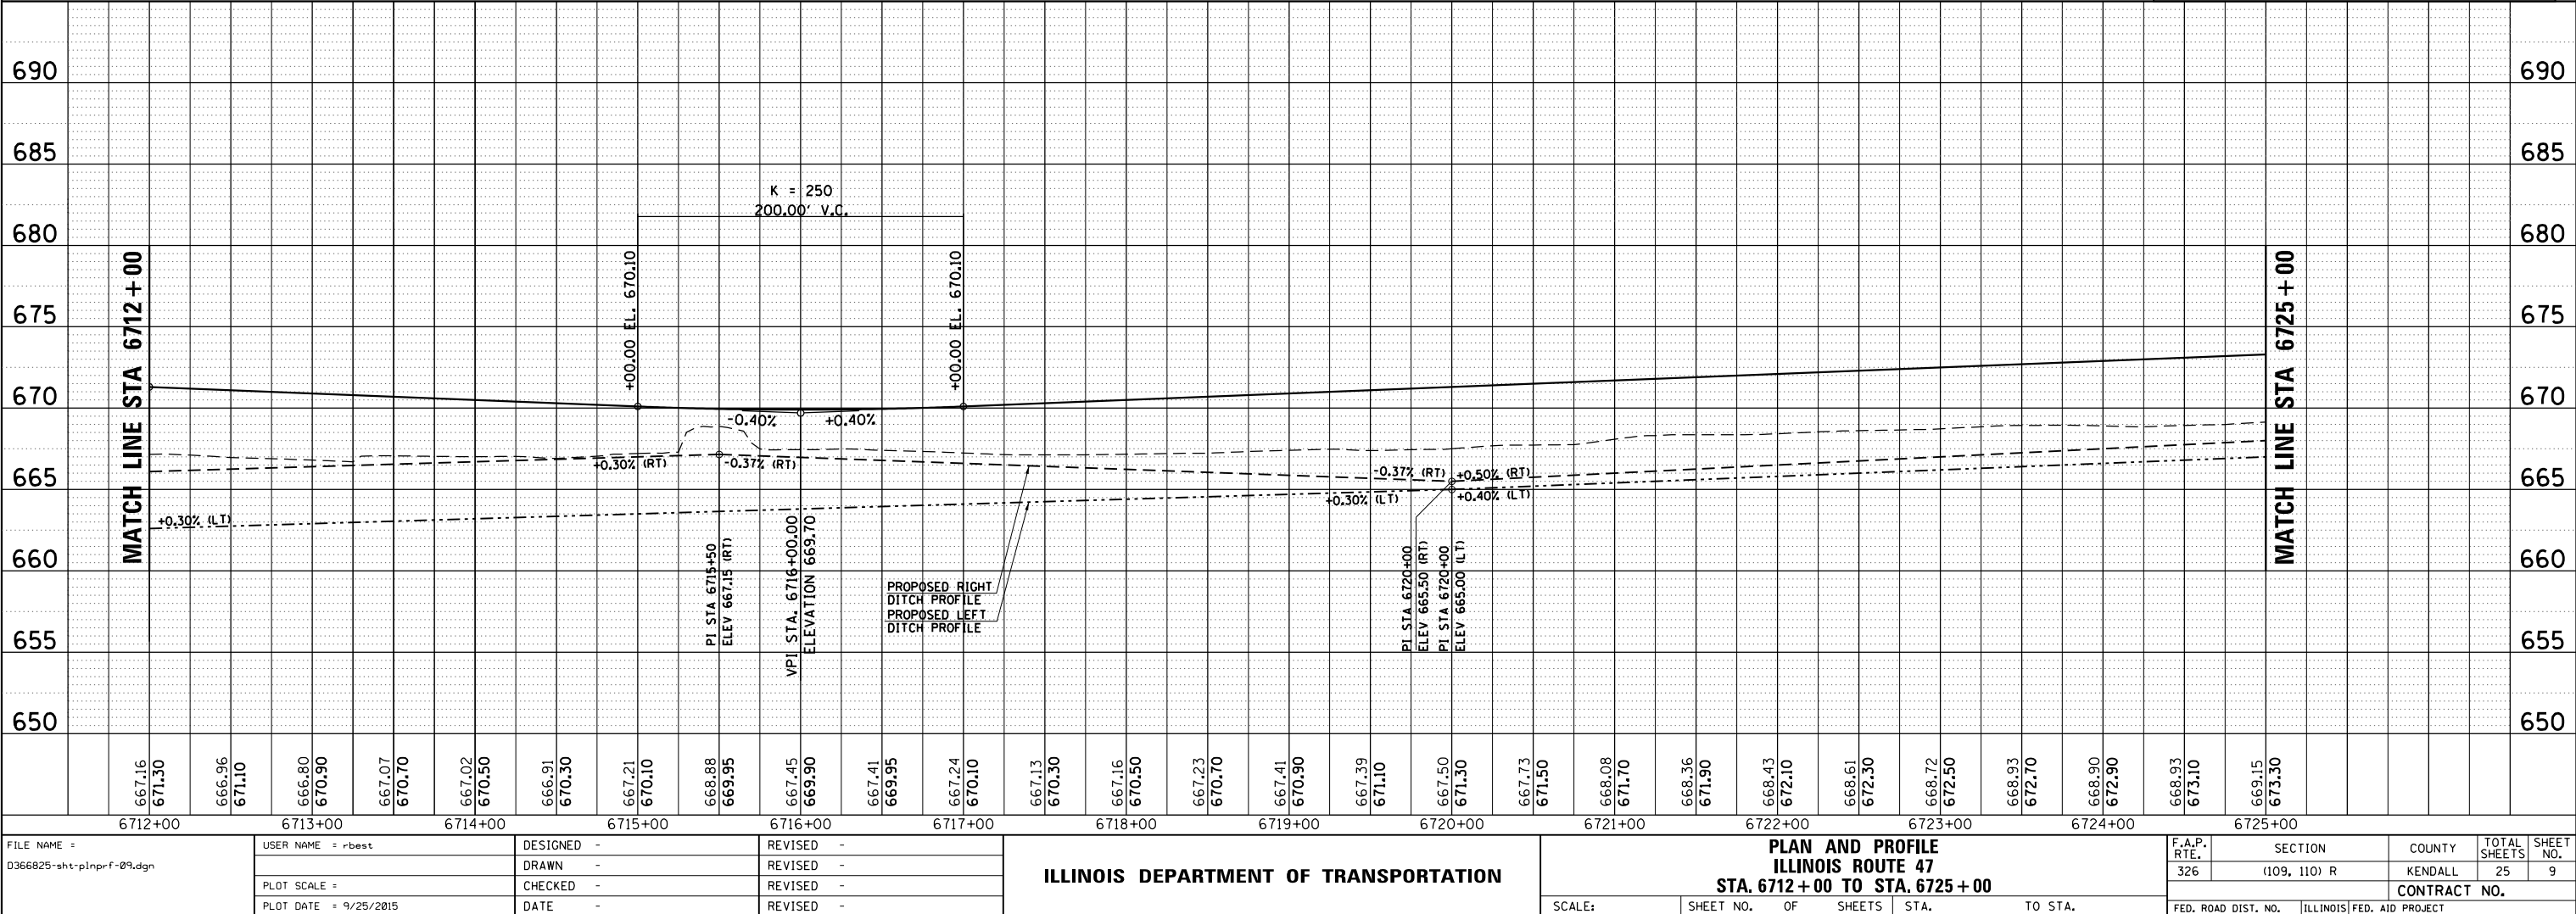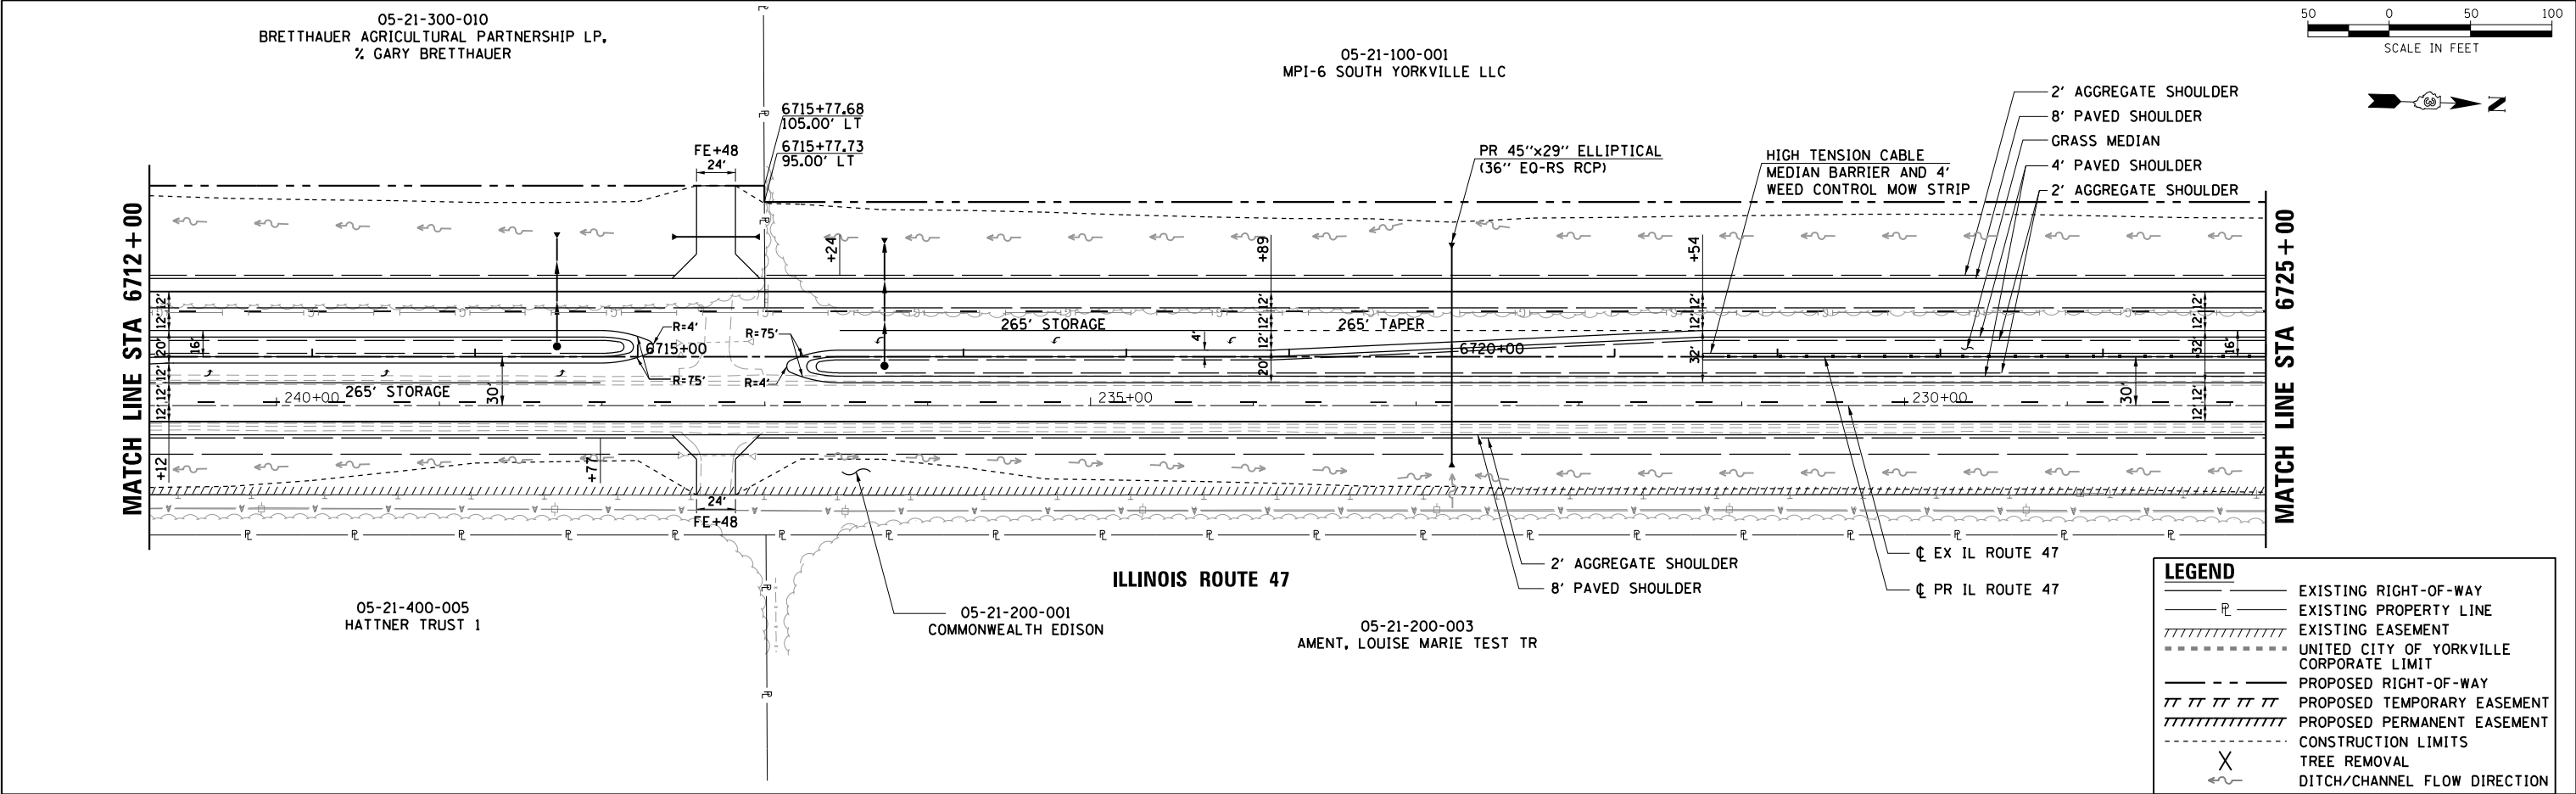

PLAN	SURVEYED	BY	DATE
NOTE BOOK	ALIGNED		
NO.	CADD FILE NAME		


PROFILE	SURVEYED	BY	DATE
NOTE BOOK	GRADES CHECKED		
NO.	STRUCTURE NOTATIONS CHKD		

HRG PROJECT NO.: 8800046
HRG PROJ CONTACT: A. SIMMONS
FILE NAME: 0366825-shr-plnprf-10.dgn
PLOT DATE: 9/25/2015
PEN TABLE: 0366825-shr-plnprf-10.dgn

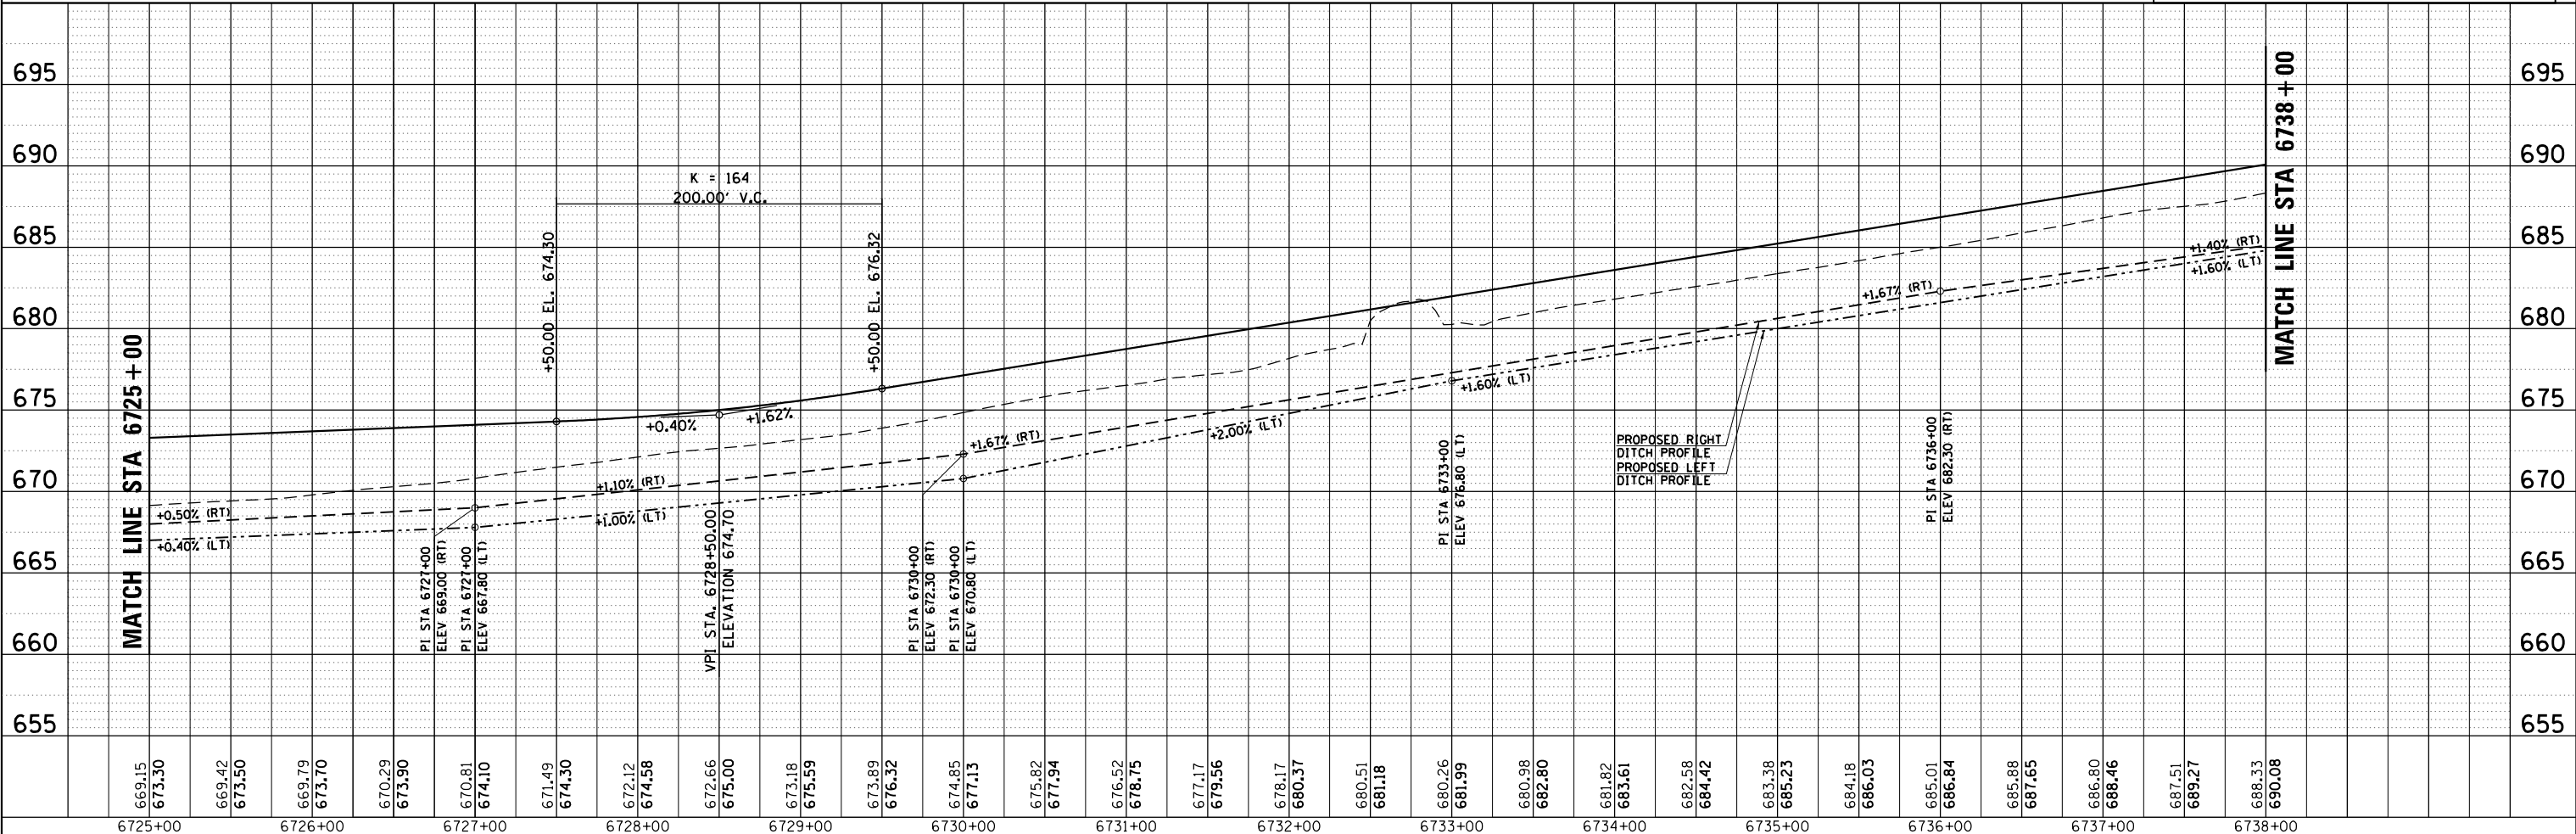

FILE NAME =	USER NAME = rbest	DESIGNED =	REVISED =	ILLINOIS DEPARTMENT OF TRANSPORTATION		PLAN AND PROFILE ILLINOIS ROUTE 77 STA. 6725 + 00 TO STA. 6738 + 00		F.A.P. RTE.	SECTION	COUNTY	TOTAL SHEETS	SHEET NO.
0366825-shr-plnprf-10.dgn		DRAWN =	REVISED =					326	(109, 110) R	KENDALL	25	10
		PLOT SCALE =	CHECKED =					CONTRACT NO.				
		PLOT DATE = 9/25/2015	DATE =					FED. ROAD DIST. NO. ILLINOIS FED. AID PROJECT				



HRG PROJECT NO.: 88100046
HRG PROJ. CONTACT: A. SIMMONS
FILE NAME: D366825-sht-plnprf-ll.dgn
PLOT DRIVER: ll-paf.bw.pltcf
PEN TABLE: plotlabel.tbl

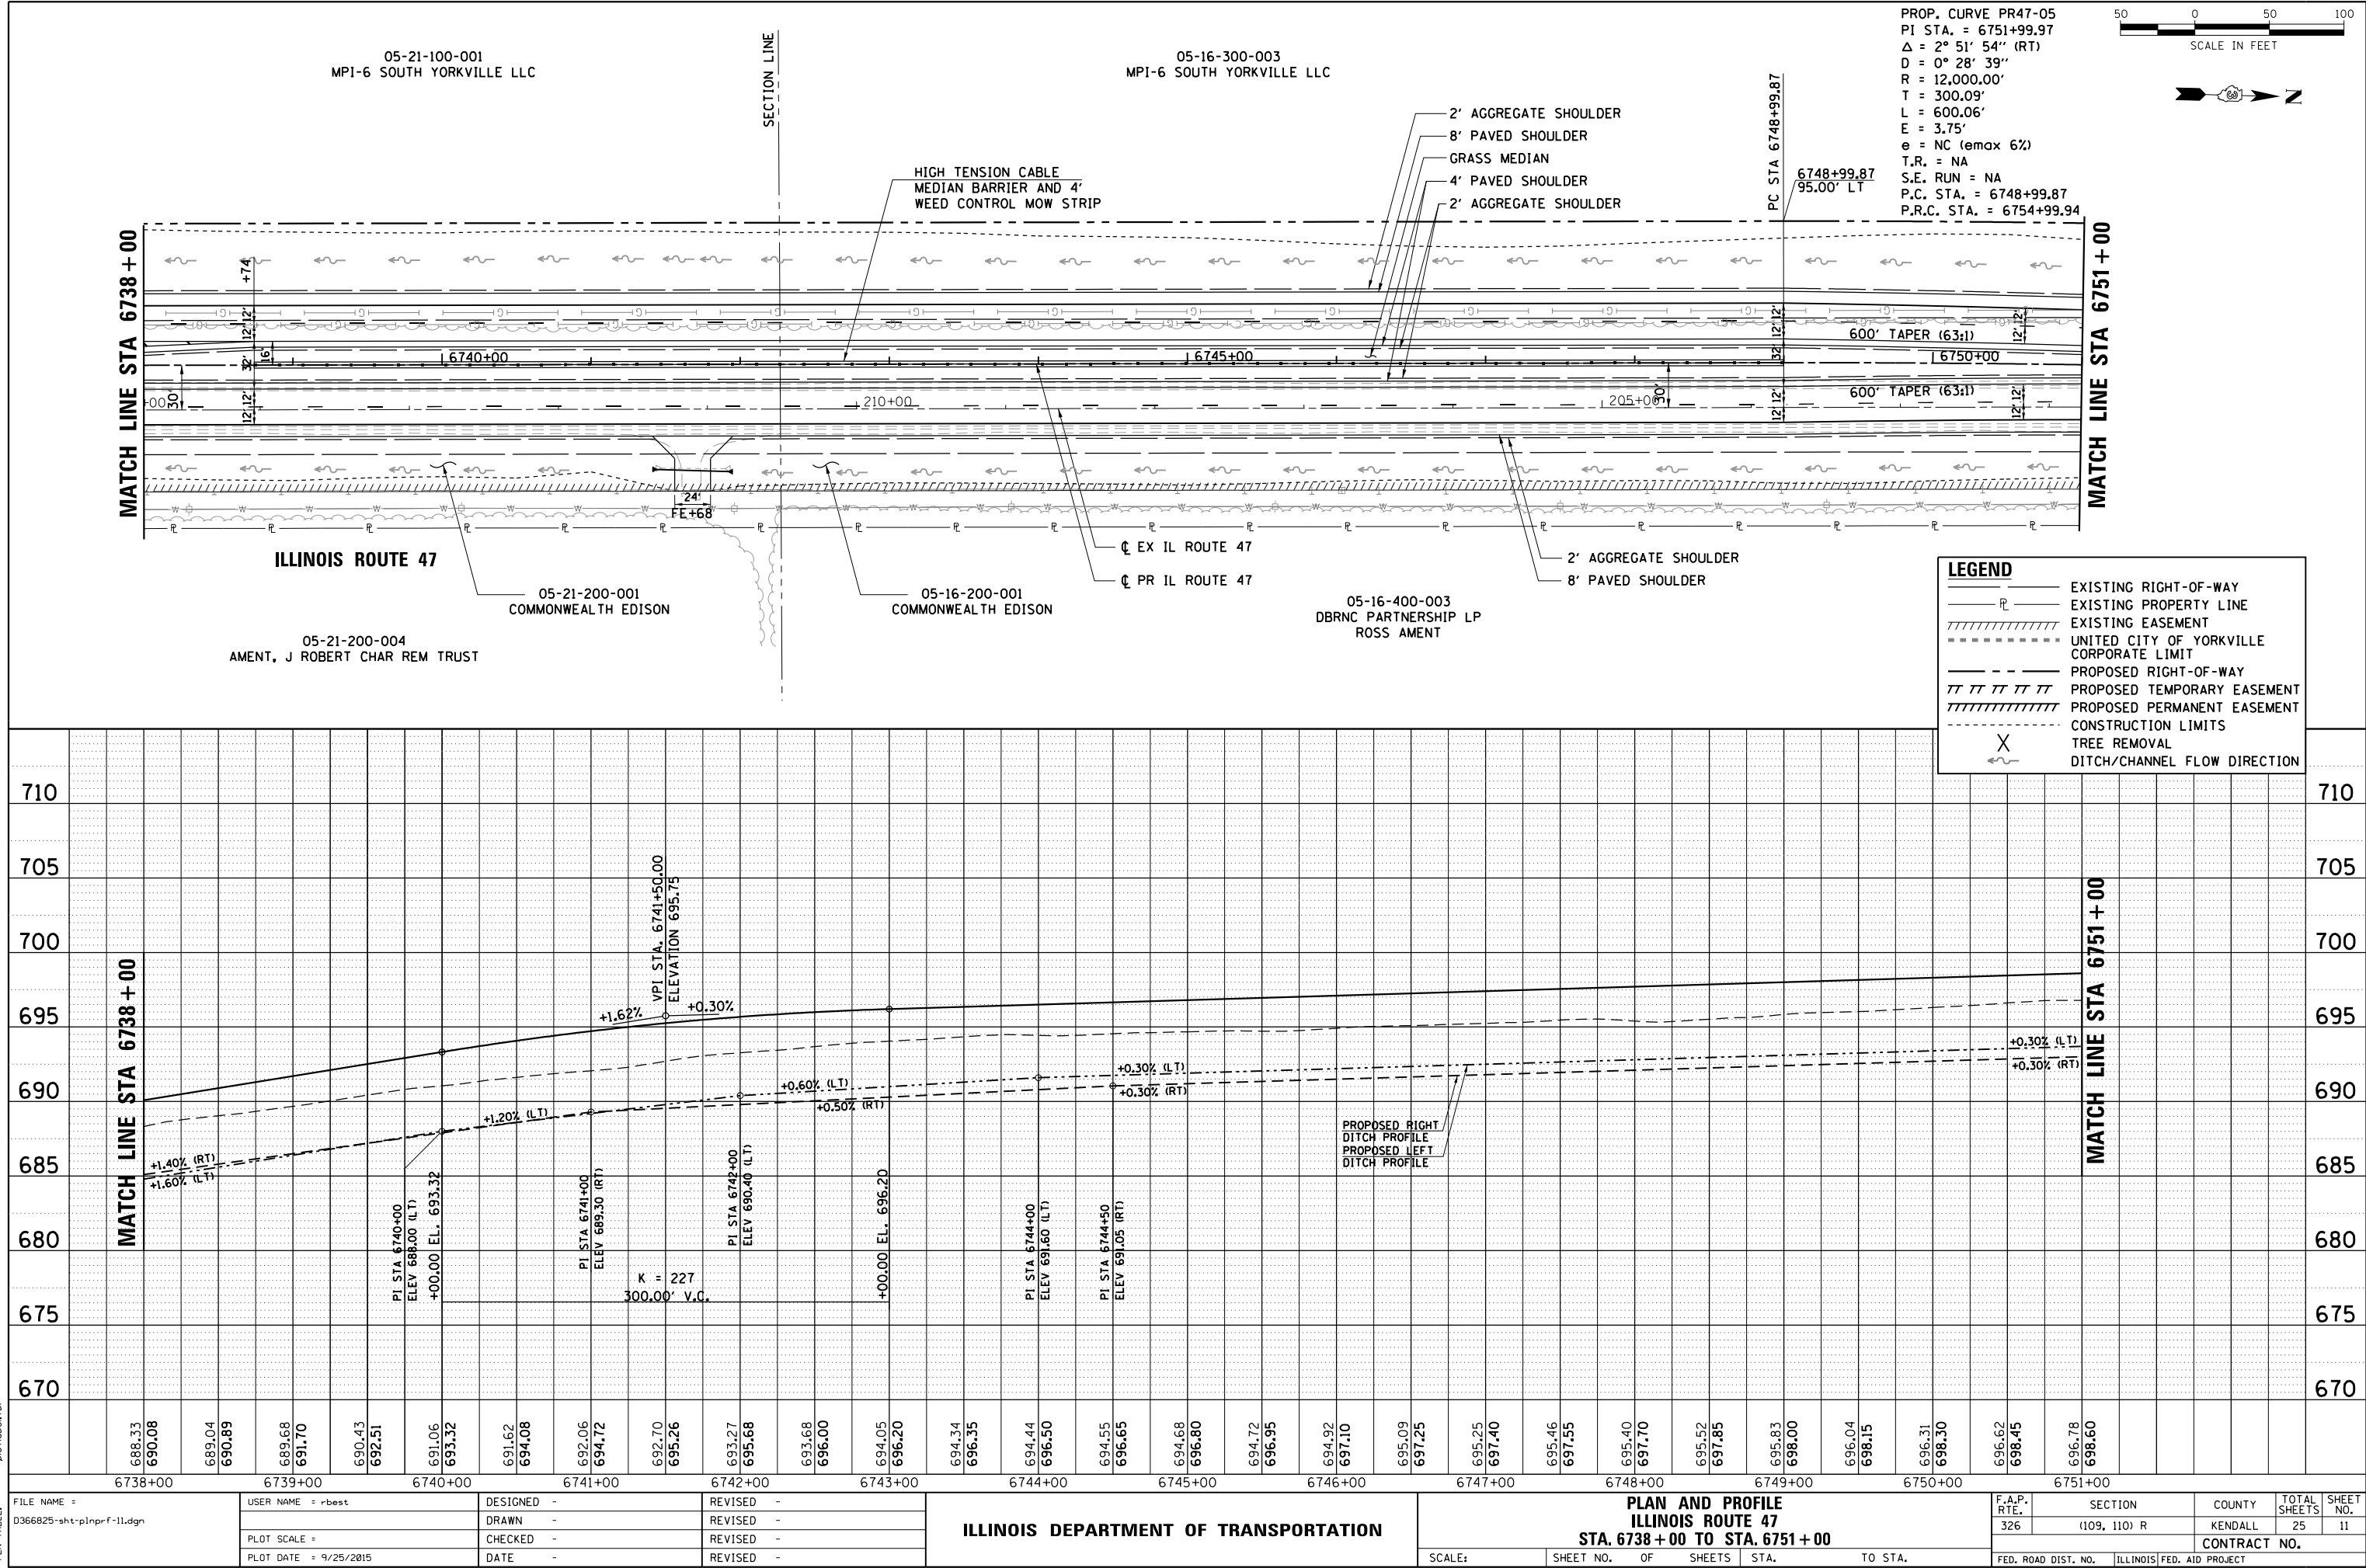

PLAN	SURVEYED	BY	DATE
NOTE BOOK NO.	PLOTTED		
CADD FILE NAME	CHECKED		
	DESIGNED		

PROFILE	SURVEYED	BY	DATE
NOTE BOOK NO.	PLOTTED		
STRUCTURE NOTATIONS CHKD	CHECKED		
	DESIGNED		



HRG PROJECT NO.: 8800046
HRG PROJ CONTACT: A. SIMMONS
FILE NAME: 0366825-sht-plnprf-12.dgn
PLOT DATE: 9/25/2015
PEN TABLE: 0366825.ctb

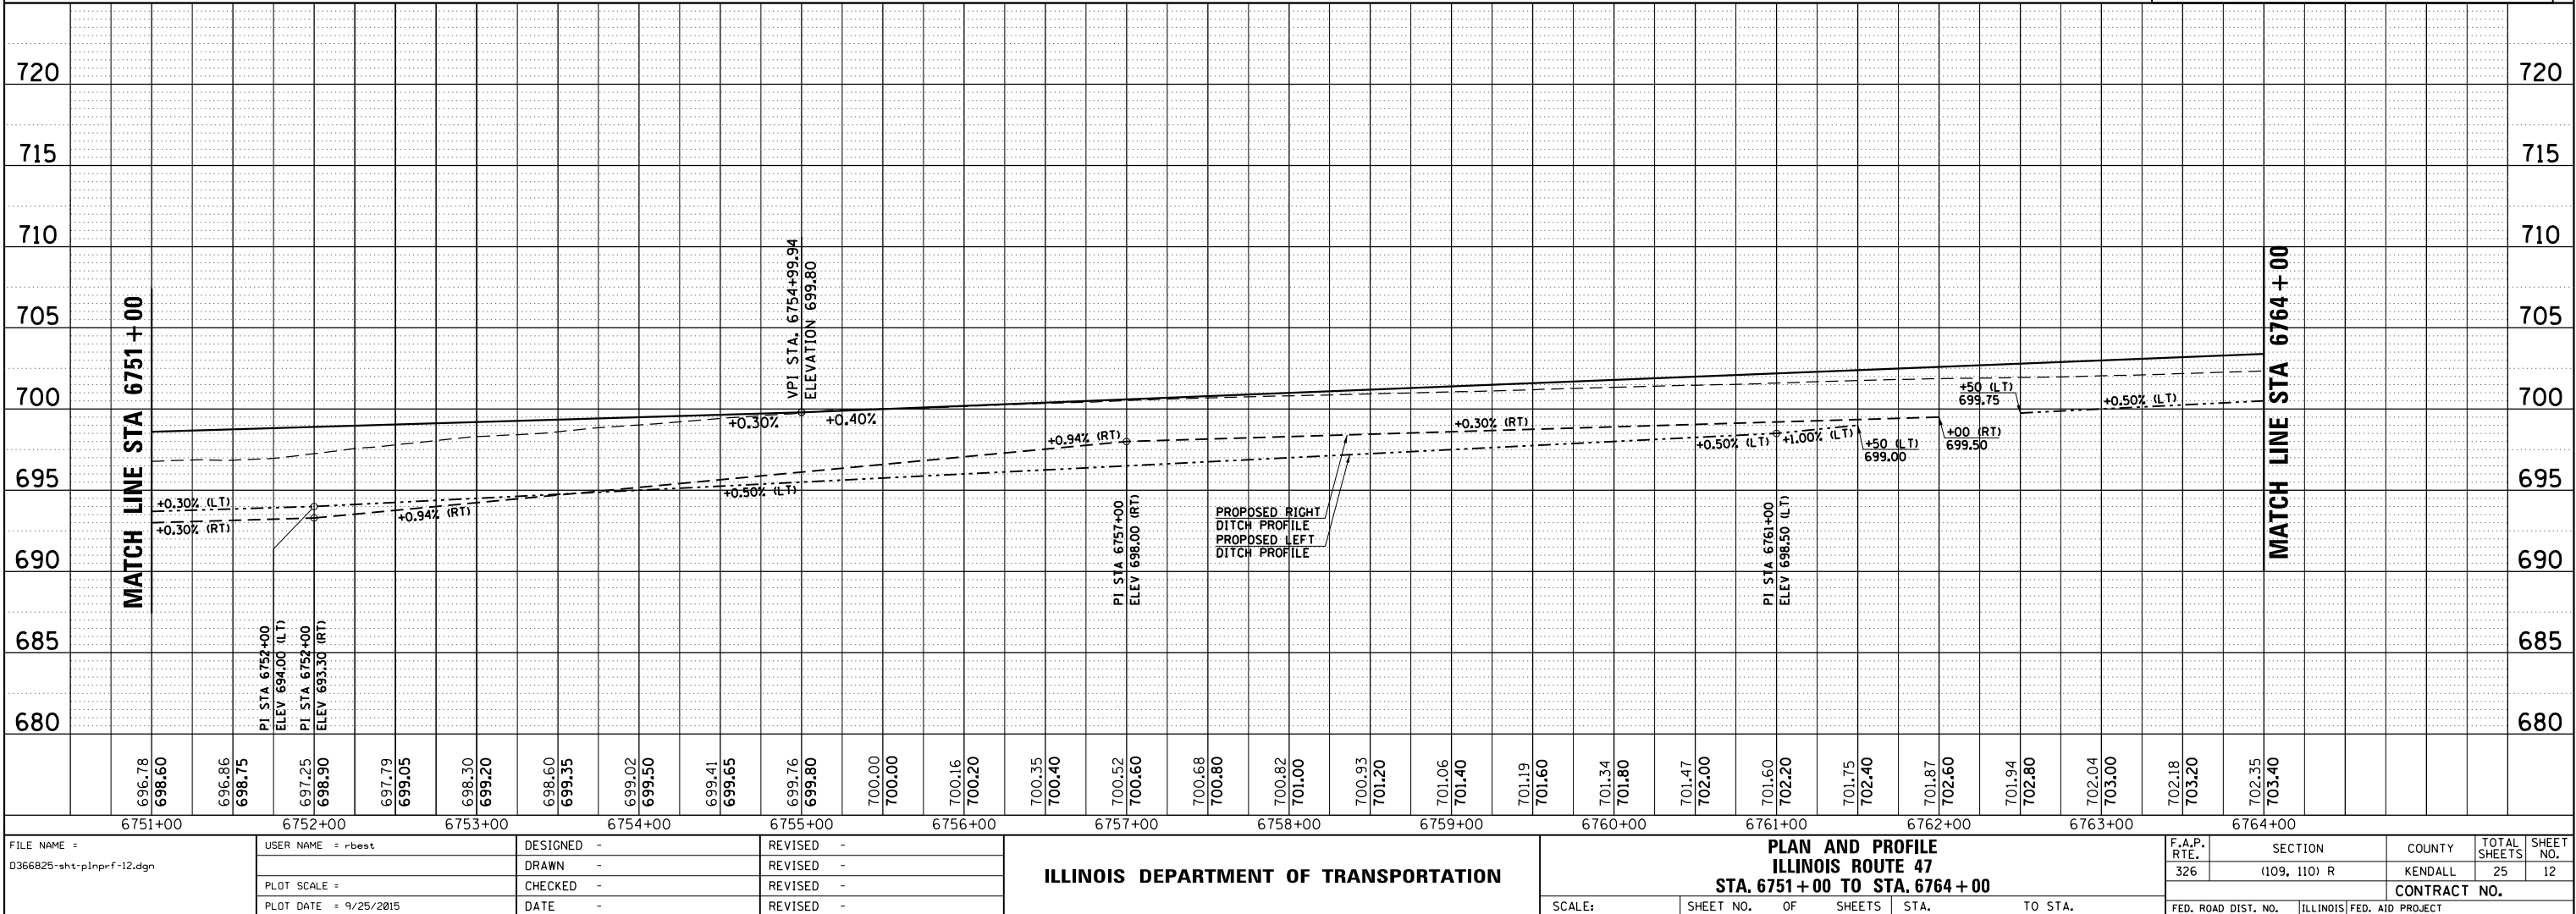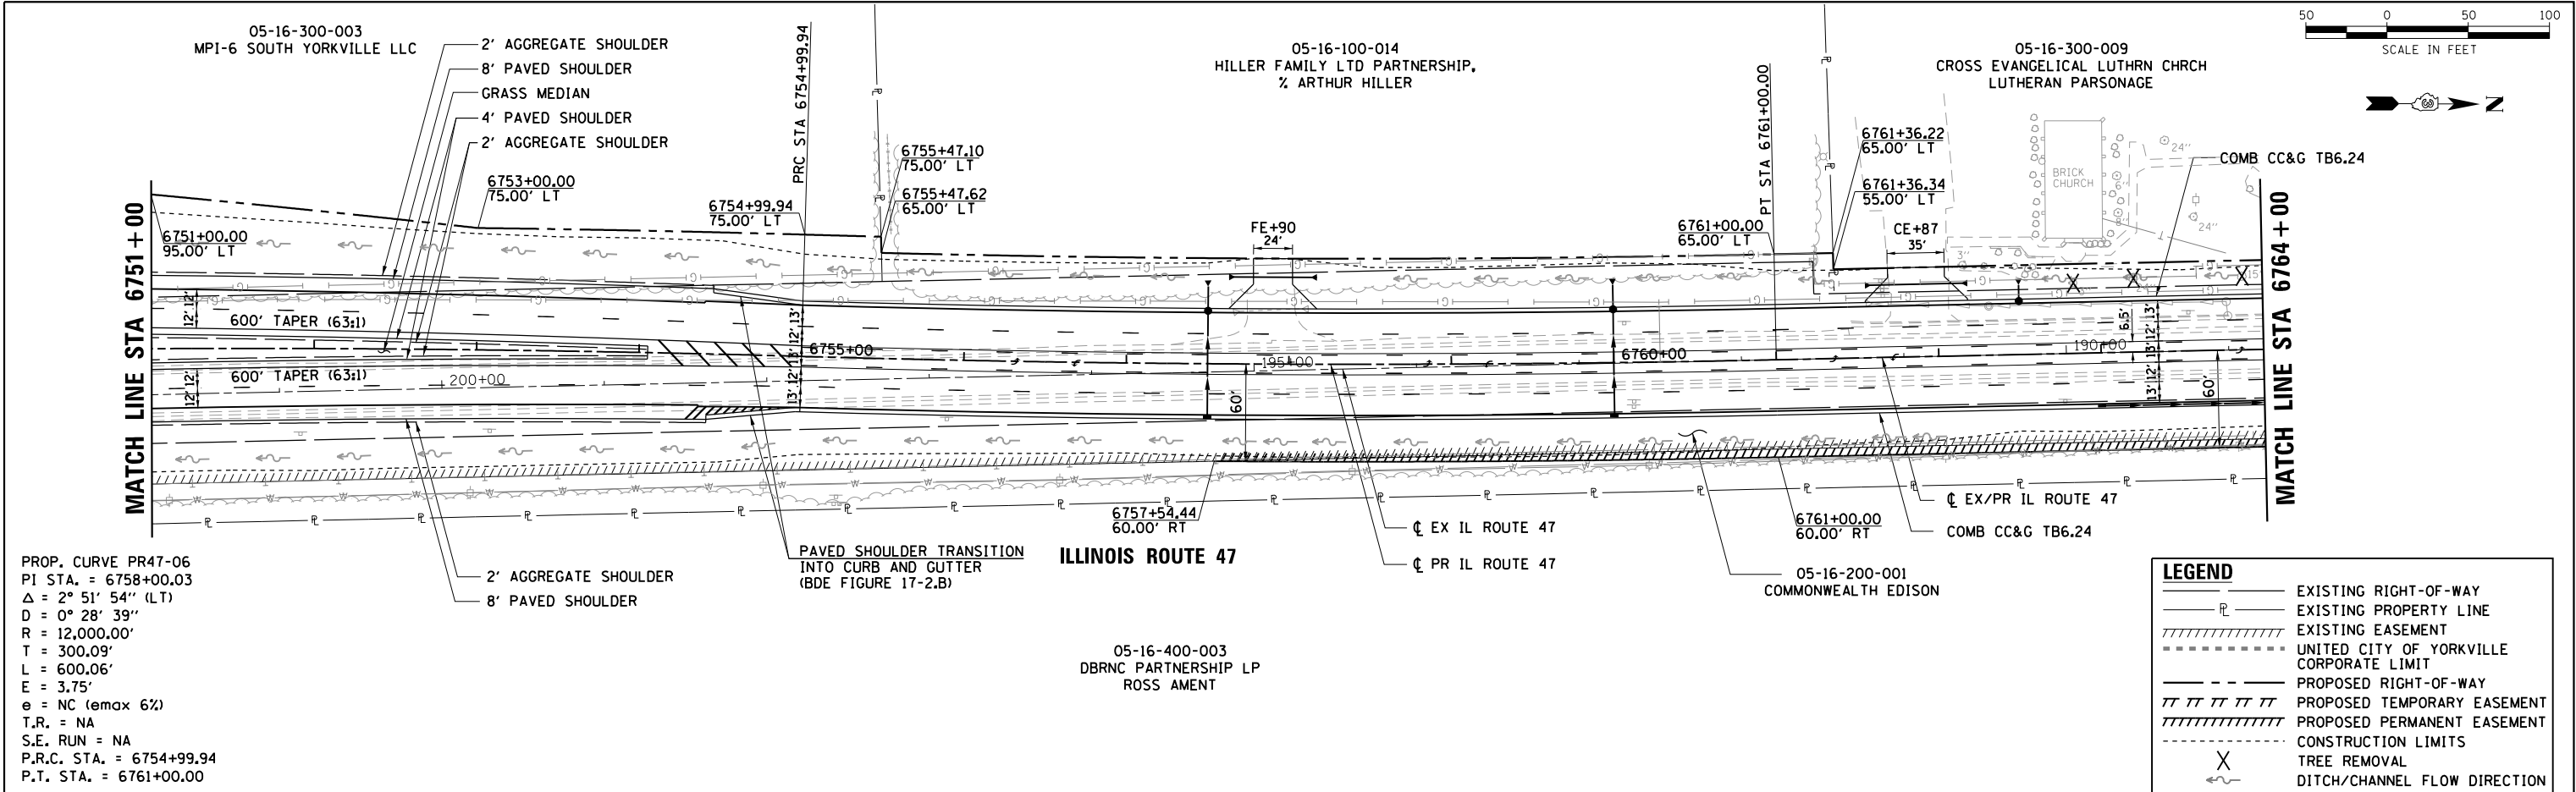

PLAN	SURVEYED	BY	DATE
NOTE BOOK NO.	ALIGNED		
	CHECKED		
	FILE NAME		

PROFILE	SURVEYED	BY	DATE
NOTE BOOK NO.	GRADES CHECKED		
	STRUCTURE NOTATIONS CHKD		

HRG PROJECT NO.: 8800046
HRG PROJ CONTACT: A. SIMMONS
FILE NAME: D:\66825-sht-plnprf-13.dgn
PLOT NUMBER: 366825-sht-plnprf-13
PEN TABLE: 366825-sht-plnprf-13

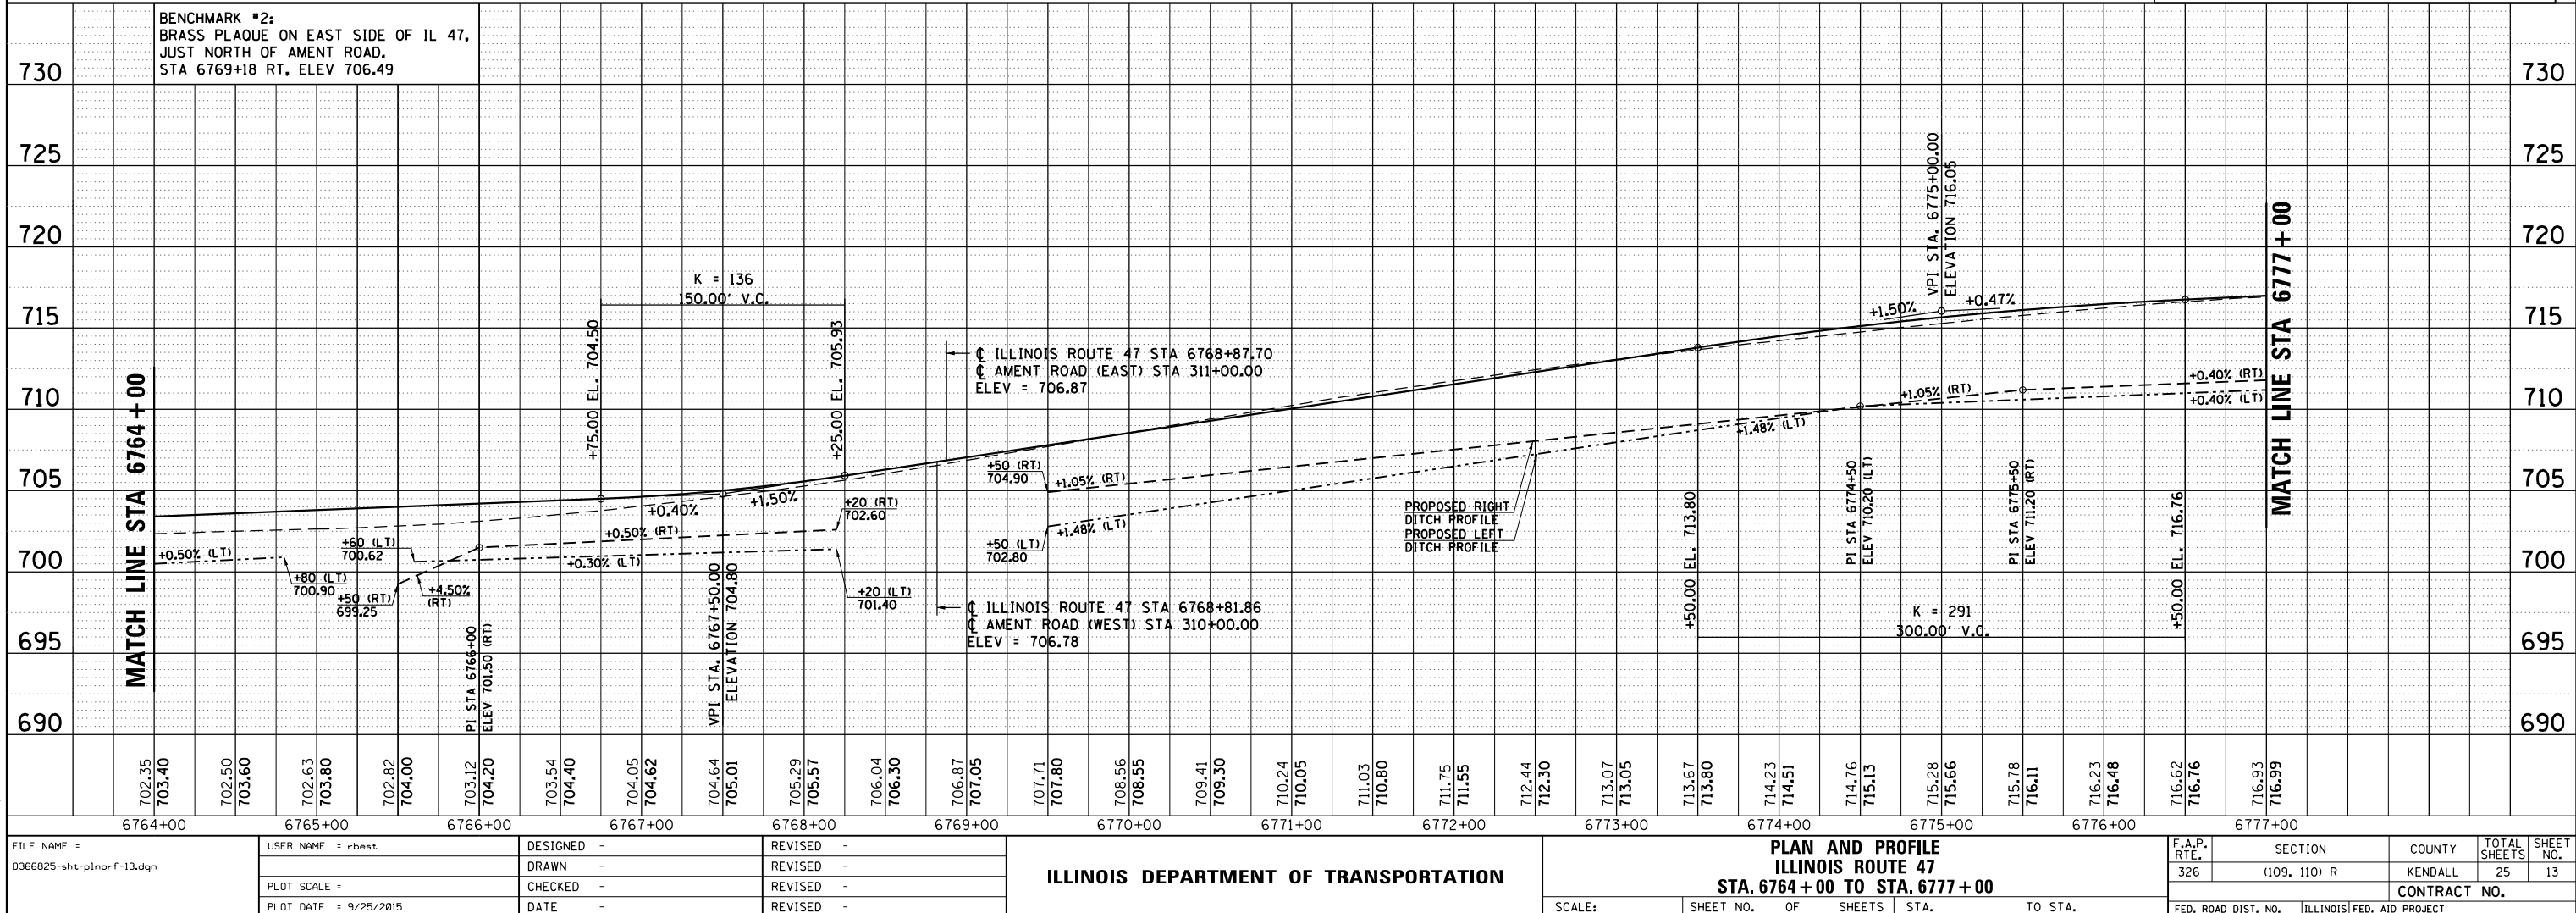
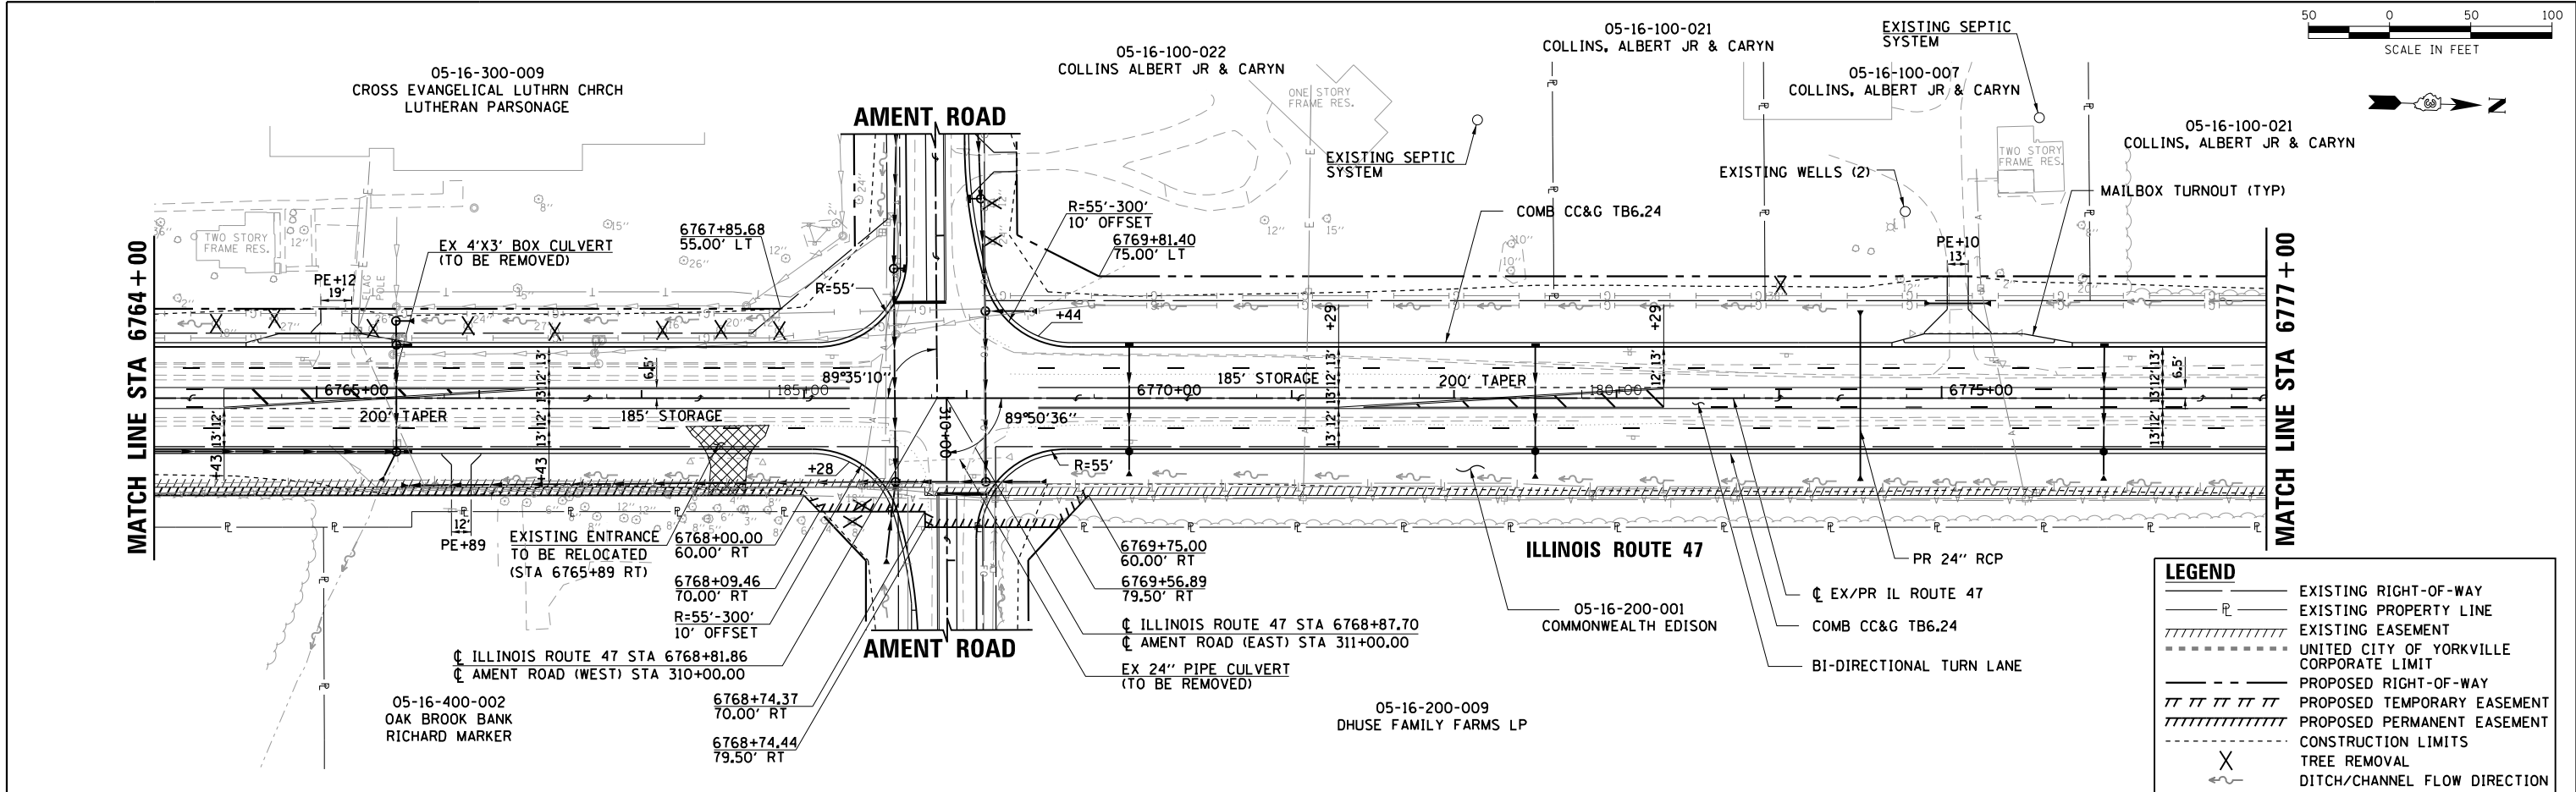


FILE NAME = D366825-sht-plnprf-13.dgn	USER NAME = rbest	DESIGNED -	REVISED -	ILLINOIS DEPARTMENT OF TRANSPORTATION		PLAN AND PROFILE ILLINOIS ROUTE 47 STA. 6764+00 TO STA. 6777+00		F.A.P. RTE. 326	SECTION (109, 110) R	COUNTY KENDALL	TOTAL SHEETS 25	SHEET NO. 13
PLOT SCALE =		CHECKED -	REVISED -			SCALE: SHEET NO. OF SHEETS STA. TO STA.		CONTRACT NO.				
PLOT DATE = 9/25/2015		DATE -	REVISED -					FED. ROAD DIST. NO. ILLINOIS FED. AID PROJECT				

PLAN	SURVEYED	BY	DATE
NOTE BOOK	PLOTTED		
NO.	ALIGNED		
	CHECKED		
	FILE NAME		

PROFILE	SURVEYED	BY	DATE
NOTE BOOK	PLOTTED		
NO.	GRADES		
	CHECKED		
	STRUCTURE		
	NOTATIONS		


HRG PROJECT NO.: 88000046
HRG PROJ CONTACT: A. SIMMONS
FILE NAME: D:\66825-shr-plnprf-14.dgn
PLOT DATE: 9/25/2015
PEN TABLE: pen000.tbl

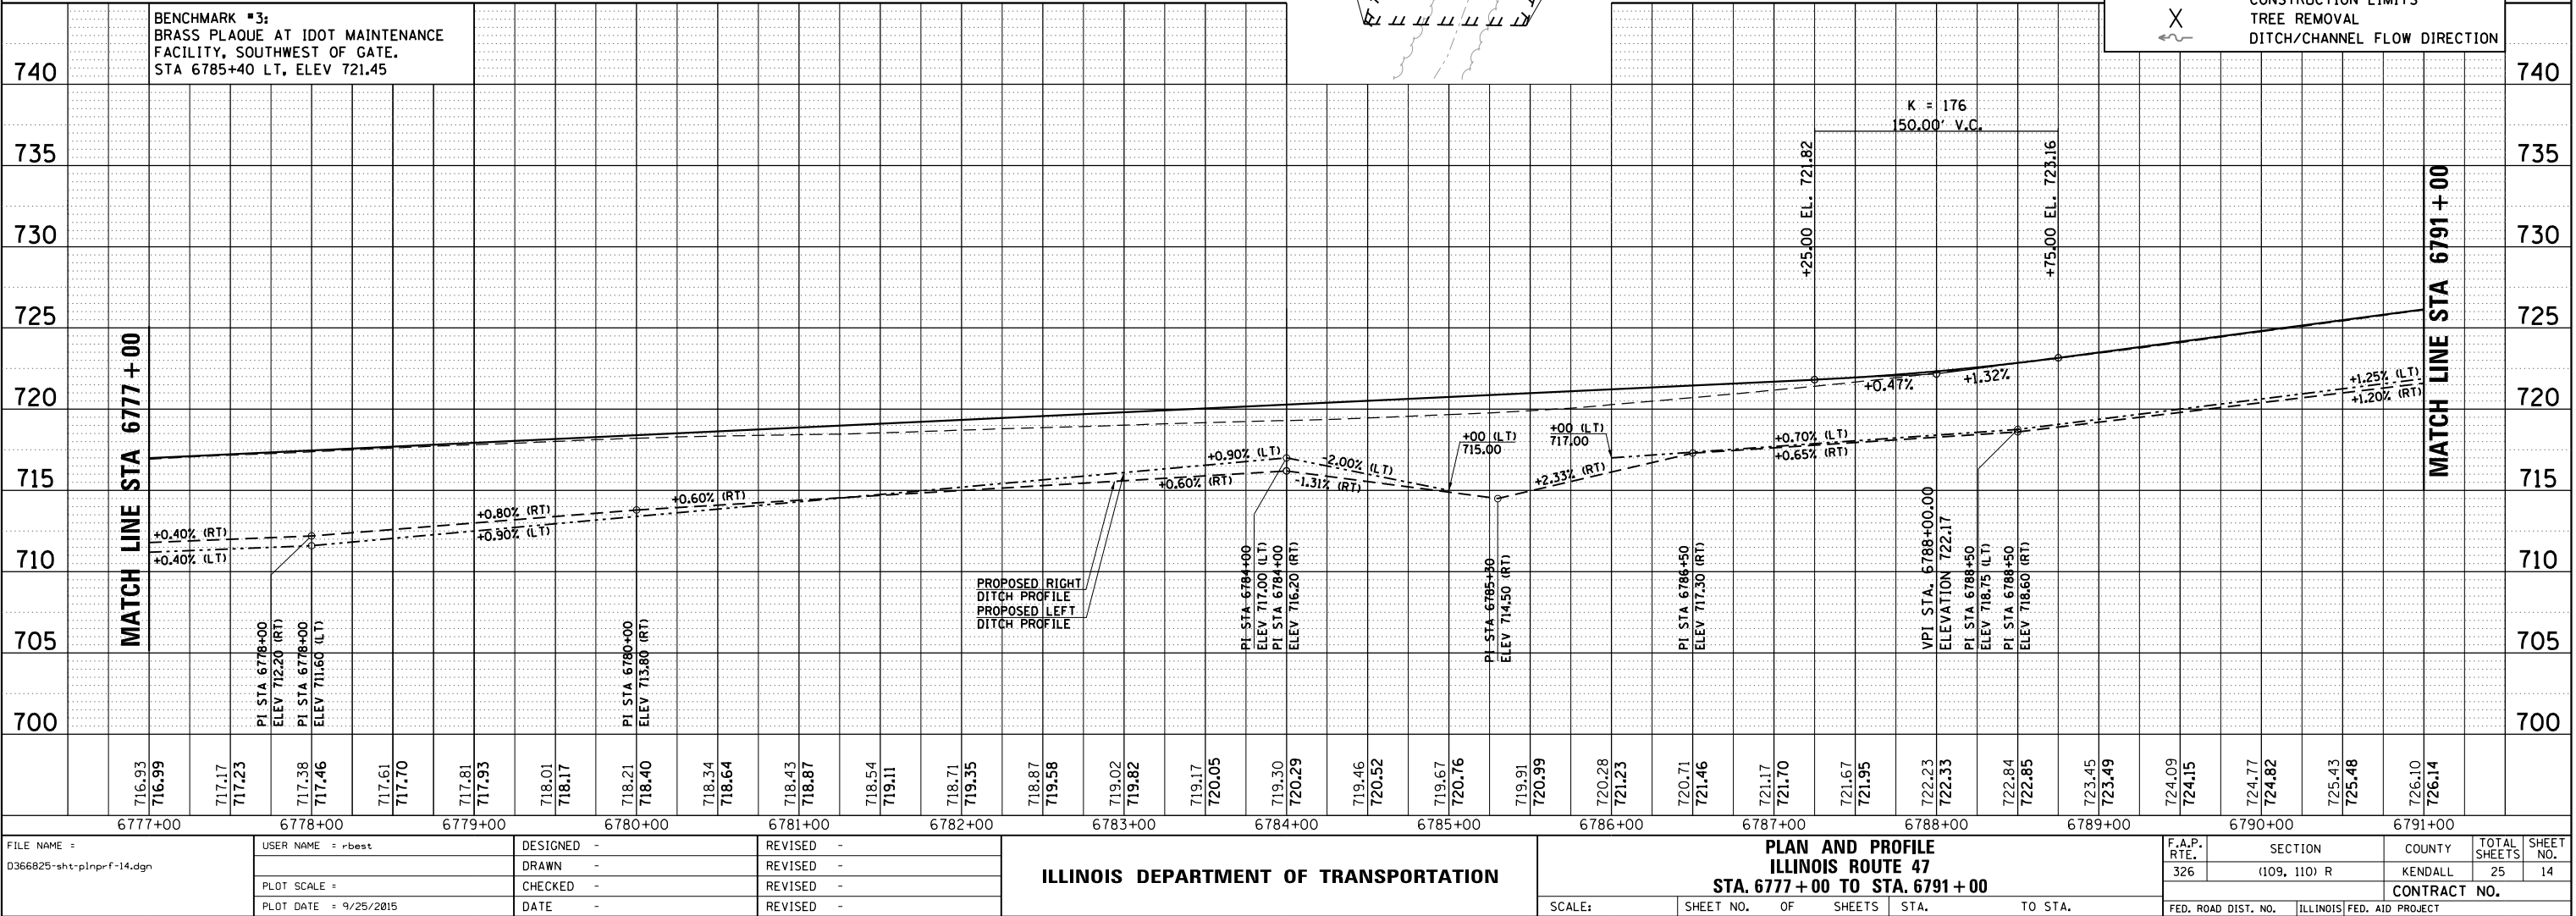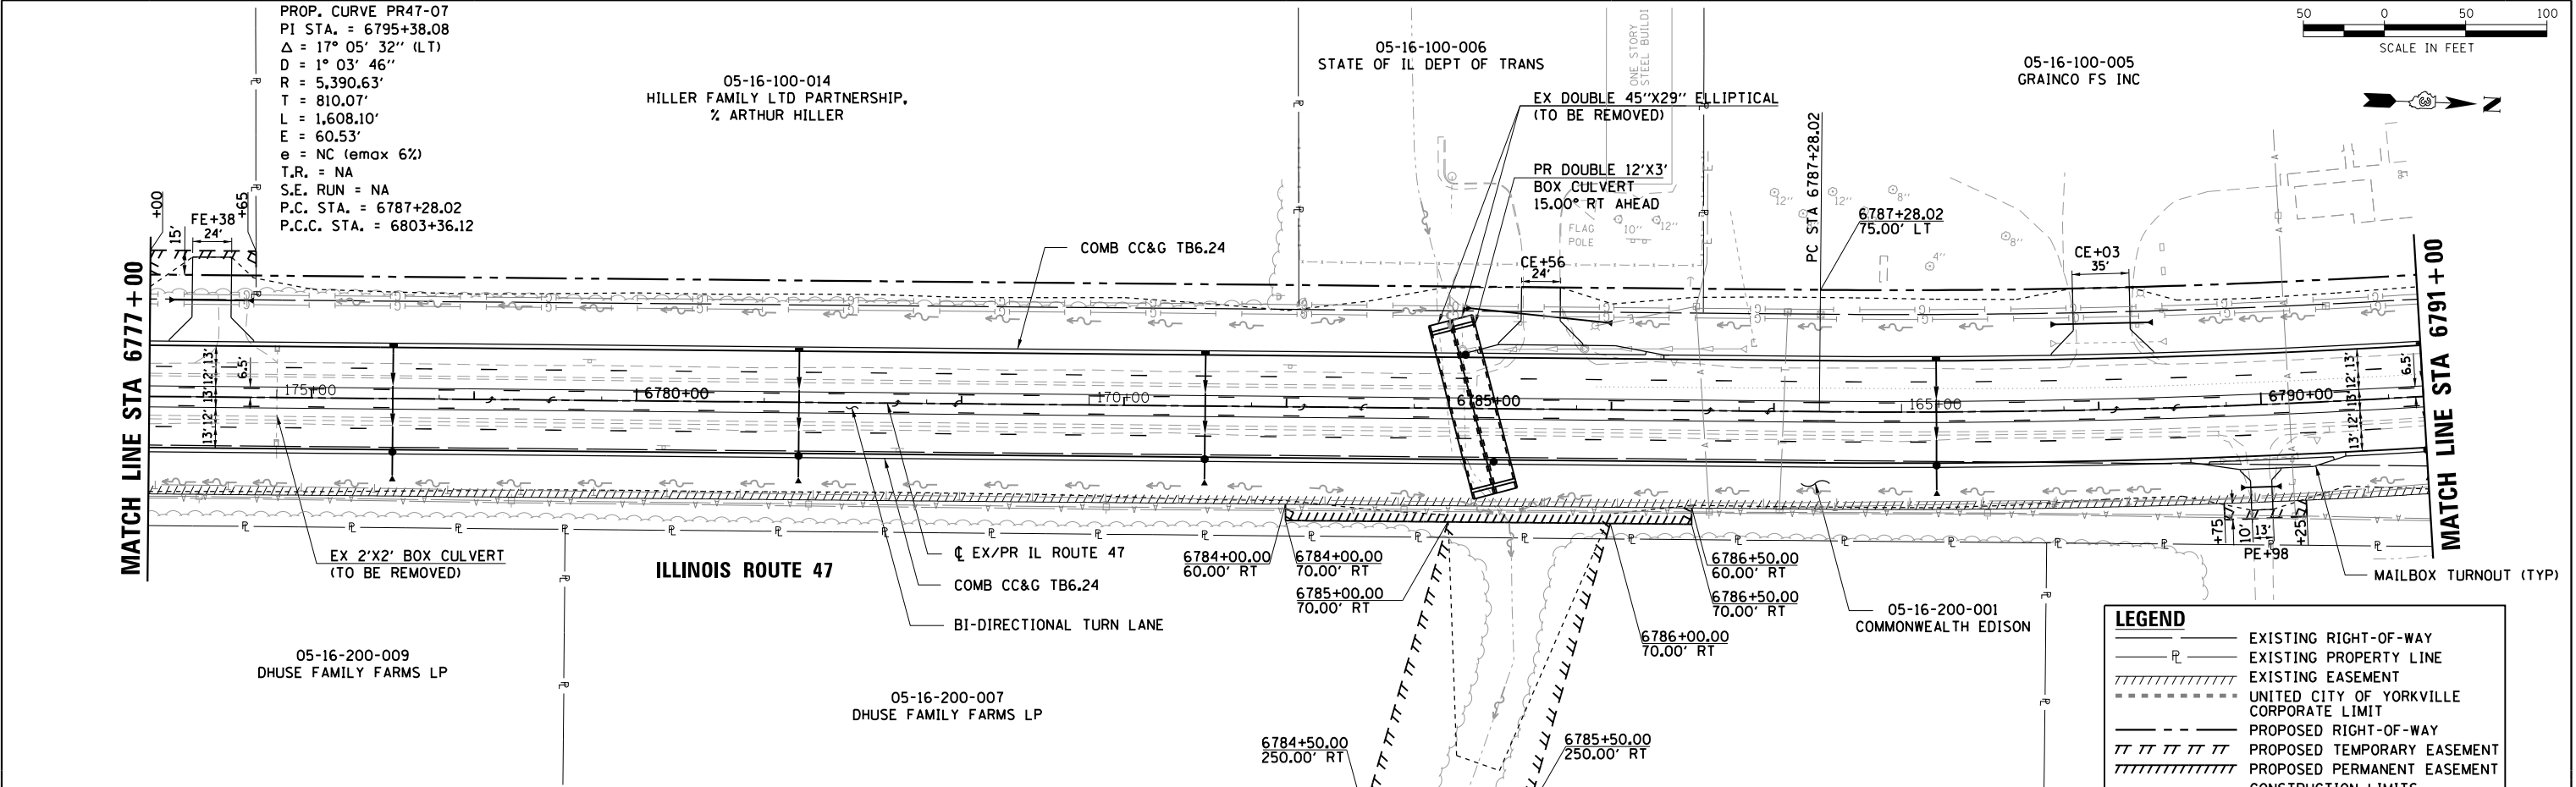

PLAN	SURVEYED	BY	DATE
NOTE BOOK	ALIGNED		
NO.	CADD FILE NAME		

PROFILE	SURVEYED	BY	DATE
NOTE BOOK	GRADES CHECKED		
NO.	STRUCTURE NOTATIONS CHKD		

HRG PROJECT NO.: 8800046
HRG PROJ CONTACT: A. SIMMONS
FILE NAME: 0366825-sht-plnprf-15.dgn
PLOT DATE: 9/25/2015
PEN TABLE: 0366825

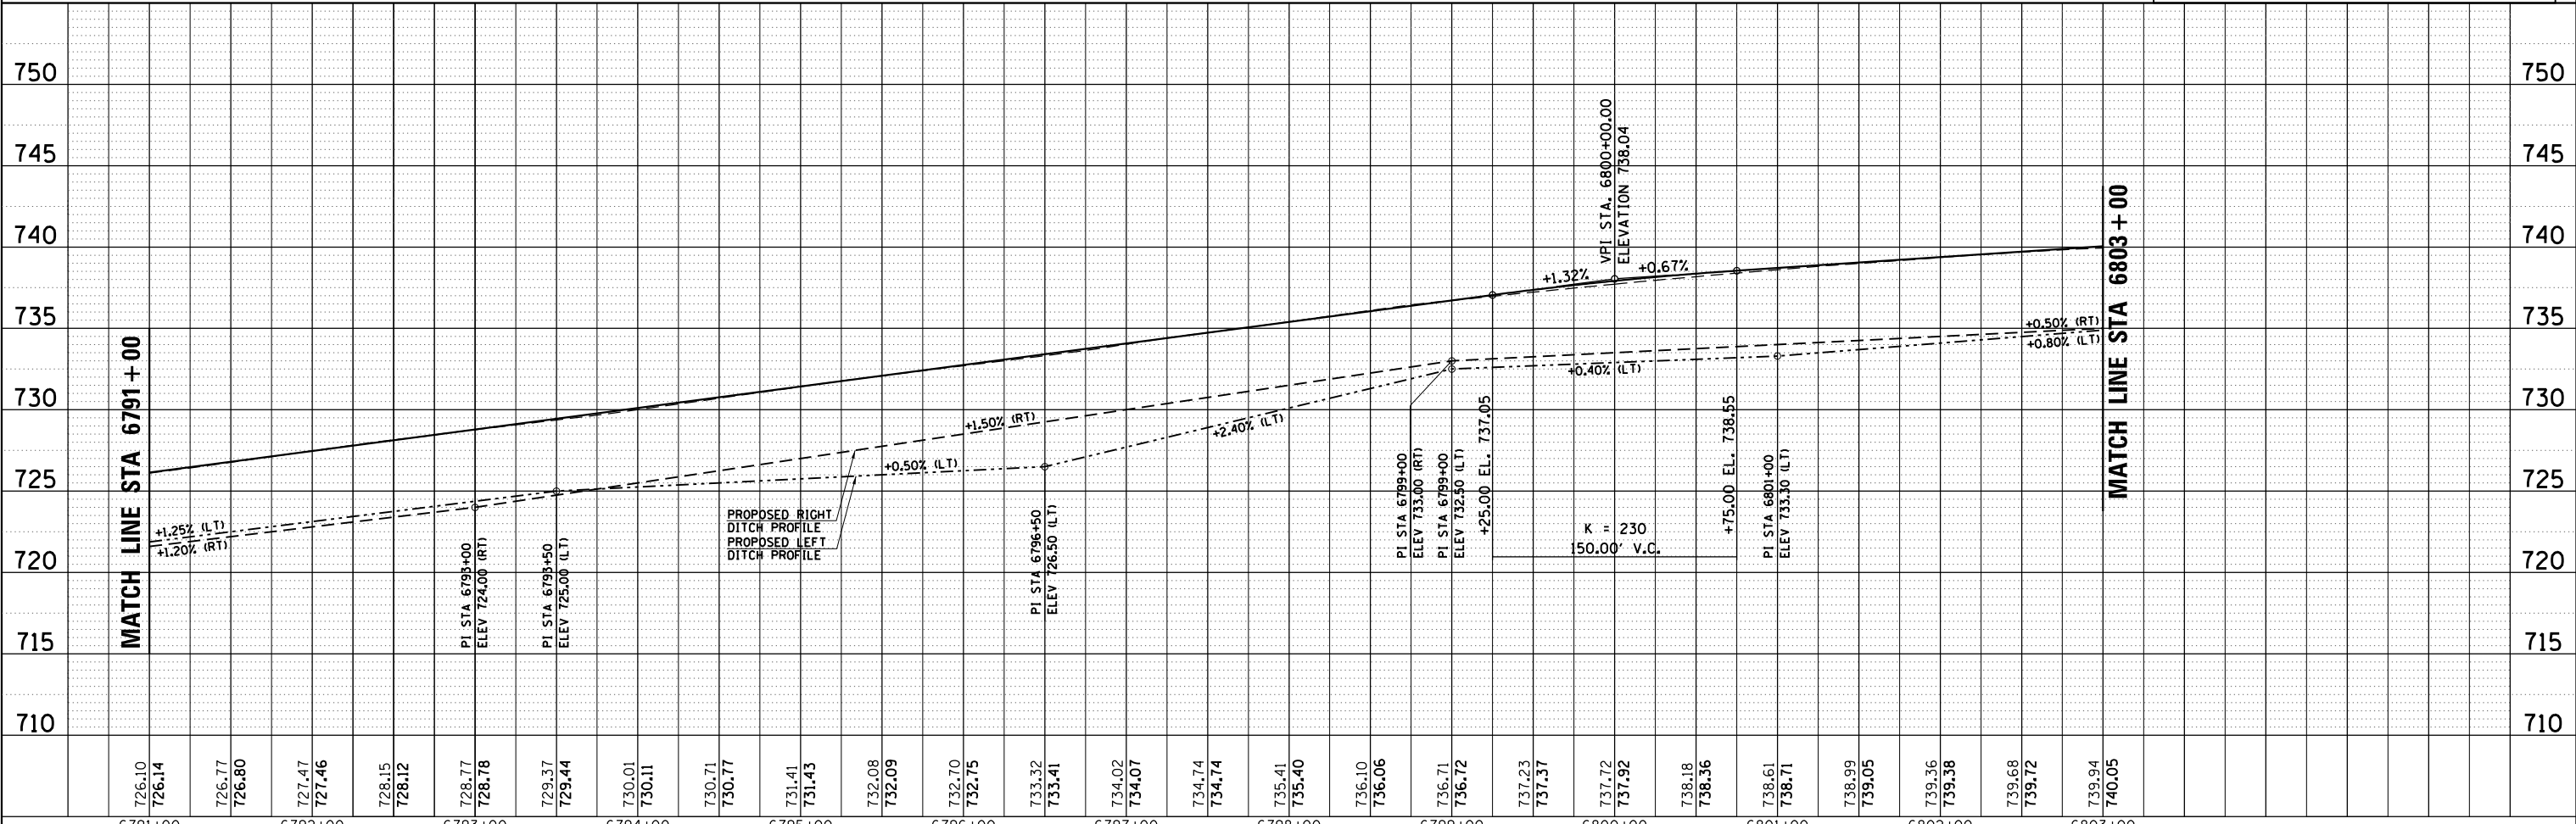

FILE NAME =	USER NAME = rbest	DESIGNED -	REVISED -
D366825-sht-plnprf-15.dgn		DRAWN -	REVISED -
		CHECKED -	REVISED -
PLOT SCALE =		DATE -	REVISED -
PLOT DATE = 9/25/2015			

ILLINOIS DEPARTMENT OF TRANSPORTATION			
PLAN AND PROFILE ILLINOIS ROUTE 47 STA. 6791+00 TO STA. 6803+00			
SCALE:	SHEET NO.	OF SHEETS	STA. TO STA.

F.A.P. RTE.	SECTION	COUNTY	TOTAL SHEETS	SHEET NO.
326	(109, 110) R	KENDALL	25	15
CONTRACT NO.				
FED. ROAD DIST. NO.	ILLINOIS	FED. AID PROJECT		





PROP. CURVE PR47-07
PI STA. = 6795+38.08
 Δ = 17° 05' 32" (LT)
D = 1° 03' 46"
R = 5,390.63'
T = 810.07'
L = 1,608.10'
E = 60.53'
e = NC (emax 6%)
T.R. = NA
S.E. RUN = NA
P.C. STA. = 6787+28.02
P.C.C. STA. = 6803+36.12

LEGEND	
	EXISTING RIGHT-OF-WAY
	EXISTING PROPERTY LINE
	EXISTING EASEMENT
	UNITED CITY OF YORKVILLE CORPORATE LIMIT
	PROPOSED RIGHT-OF-WAY
	PROPOSED TEMPORARY EASEMENT
	PROPOSED PERMANENT EASEMENT
	CONSTRUCTION LIMITS
	TREE REMOVAL
	DITCH/CHANNEL FLOW DIRECTION

PLAN	SURVEYED	BY	DATE
NOTE BOOK	ALIGNED		
NO.	FILE NAME		

PROFILE	SURVEYED	BY	DATE
NOTE BOOK	GRADES CHECKED		
NO.	STRUCTURE NOTATIONS CHKD		

HRG PROJECT NO.: 8800046
HRG PROJ CONTACT: A. SIMMONS
FILE NAME: 0366825-sht-plnprf-16.dgn
PLOT DATE: 9/25/2015
PEN TABLE: 0366825-sht-plnprf-16.dgn

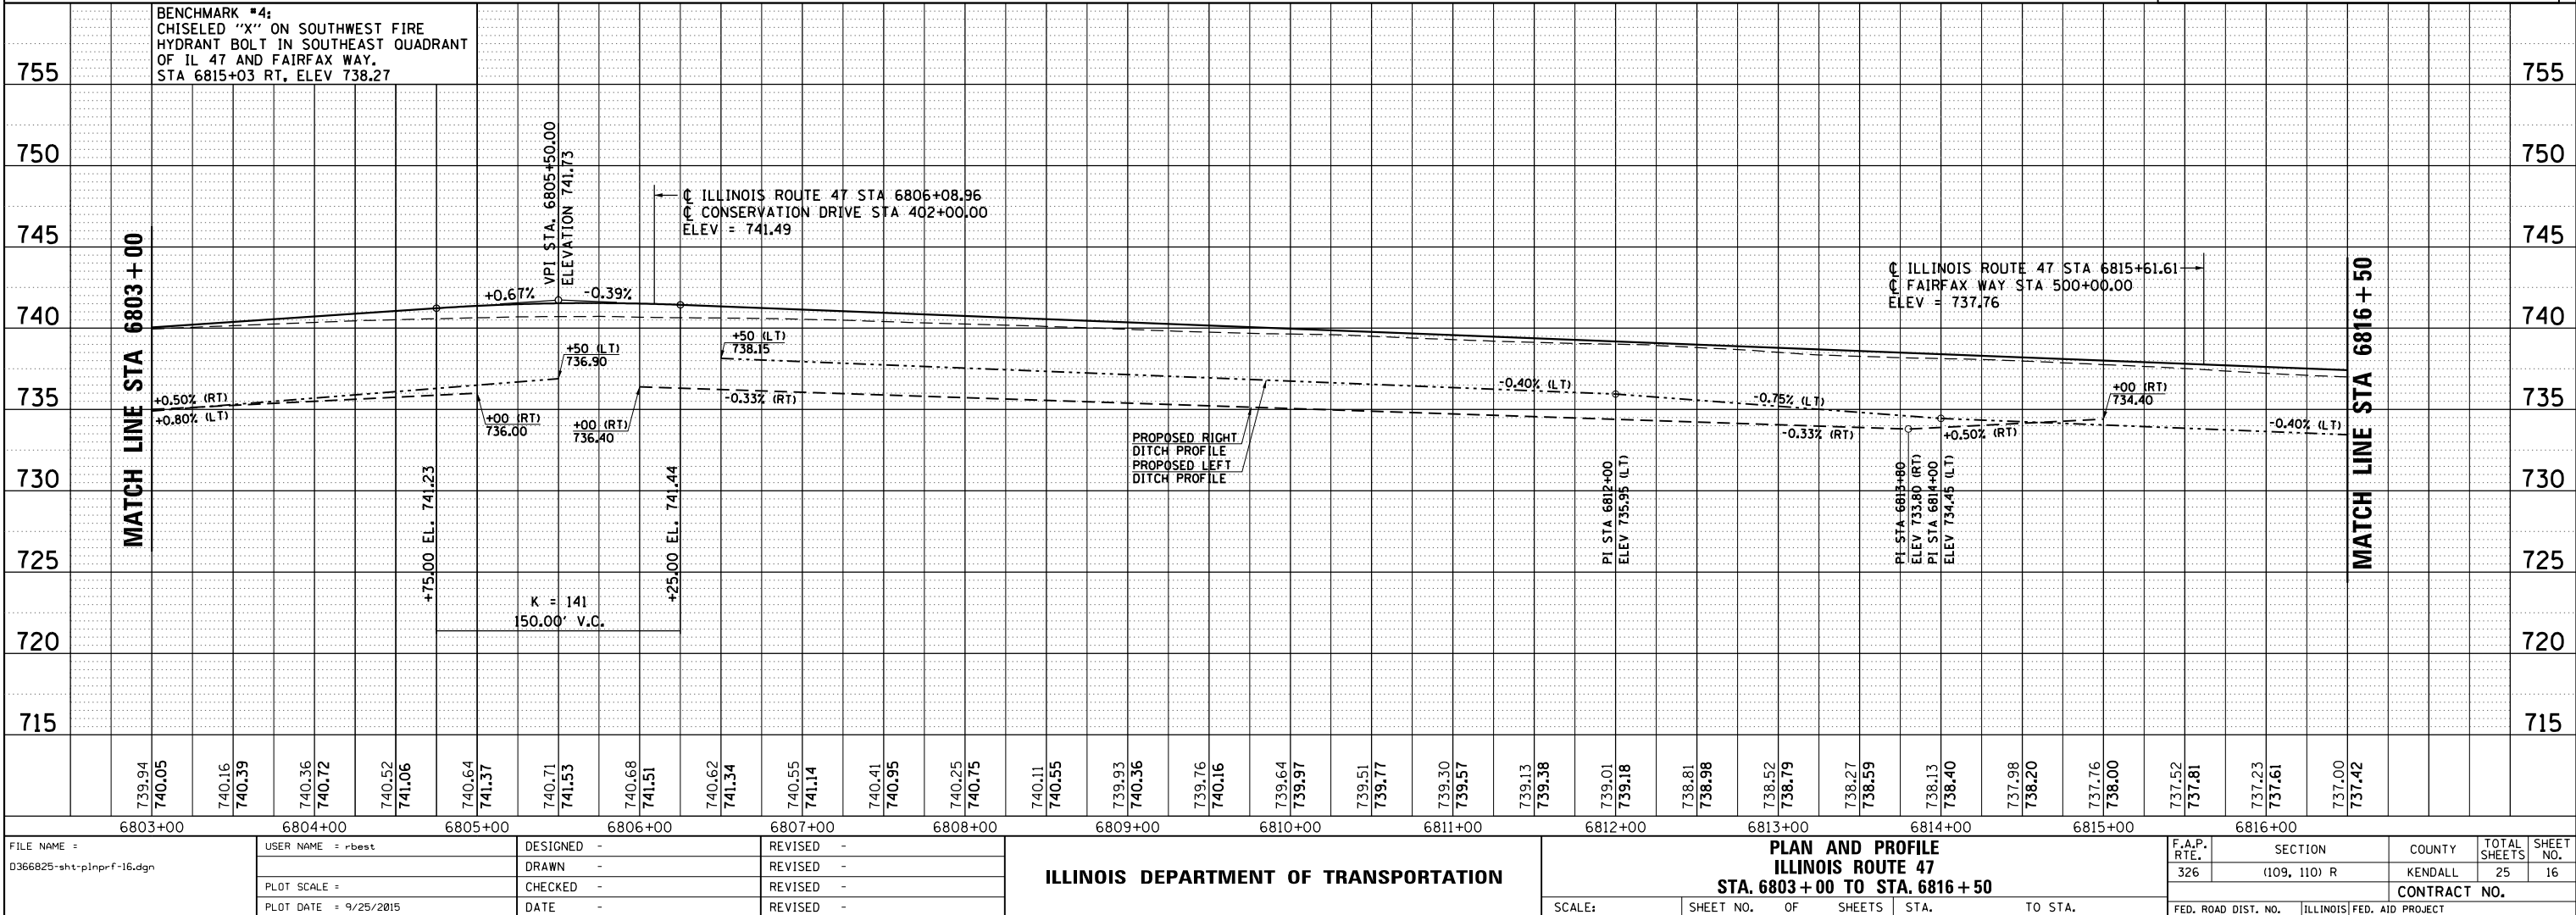
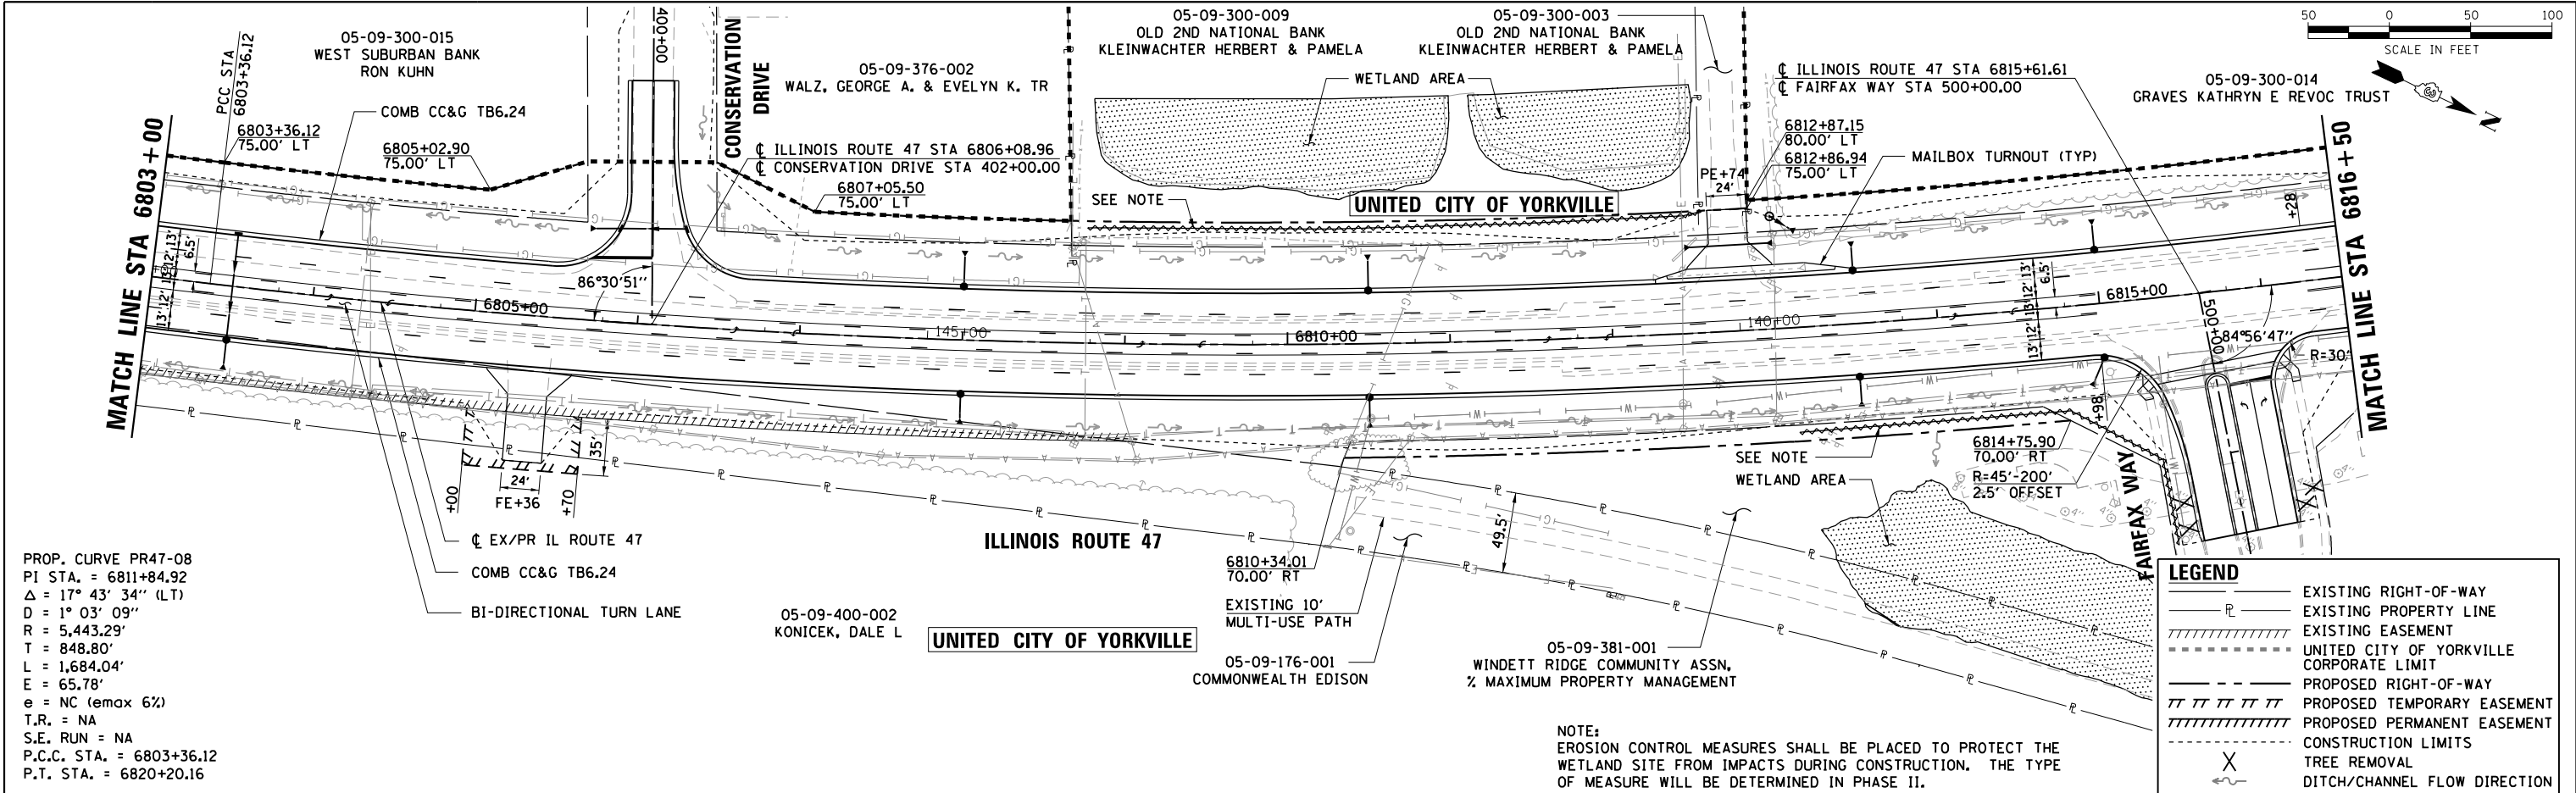


FILE NAME =	USER NAME = rbest	DESIGNED =	REVISED =	PLAN AND PROFILE		F.A.P. RTE.	SECTION	COUNTY	TOTAL SHEETS	SHEET NO.
0366825-sht-plnprf-16.dgn		DRAWN =	REVISED =	ILLINOIS ROUTE 47		326	(109, 110) R	KENDALL	25	16
		PLOT SCALE =	REVISED =	STA. 6803 + 00 TO STA. 6816 + 50		CONTRACT NO.				
		PLOT DATE = 9/25/2015	REVISED =	SCALE:		FED. ROAD DIST. NO. ILLINOIS FED. AID PROJECT				

PLAN	SURVEYED	BY	DATE
NOTE BOOK NO.	PLOTTED		
FILE NAME	ALIGNED		
FILE NAME	CHECKED		
FILE NAME	FILE NAME		

PROFILE	SURVEYED	BY	DATE
NOTE BOOK NO.	PLOTTED		
FILE NAME	ALIGNED		
FILE NAME	CHECKED		
FILE NAME	FILE NAME		

HRG PROJECT NO.: 88000046
HRG PROJ CONTACT: A. SIMMONS
FILE NAME: D:\6828-shr-plnprf-18.dgn
PLOT NAME: 6828-shr-plnprf-18.ctb
PEN TABLE: pen000.tbl

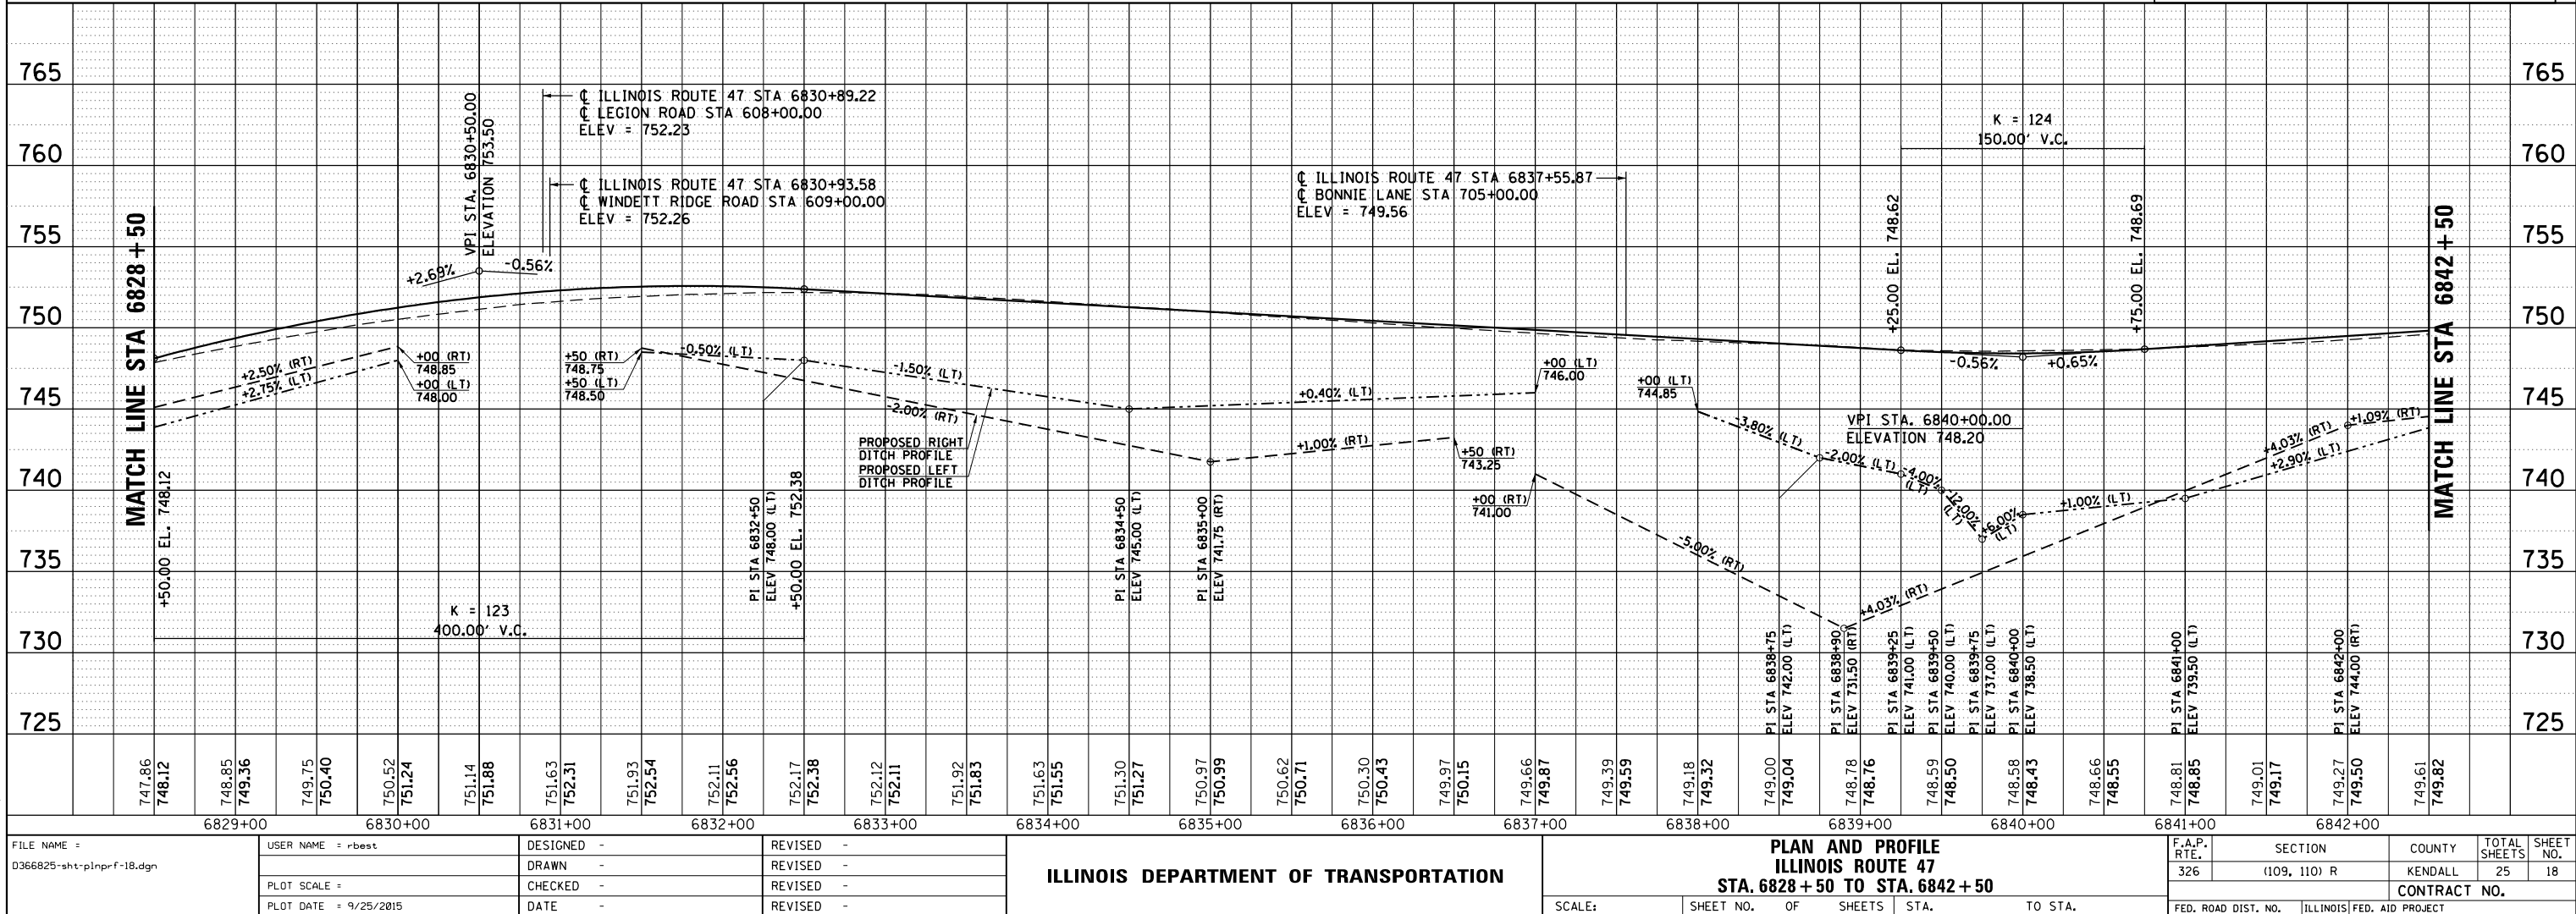
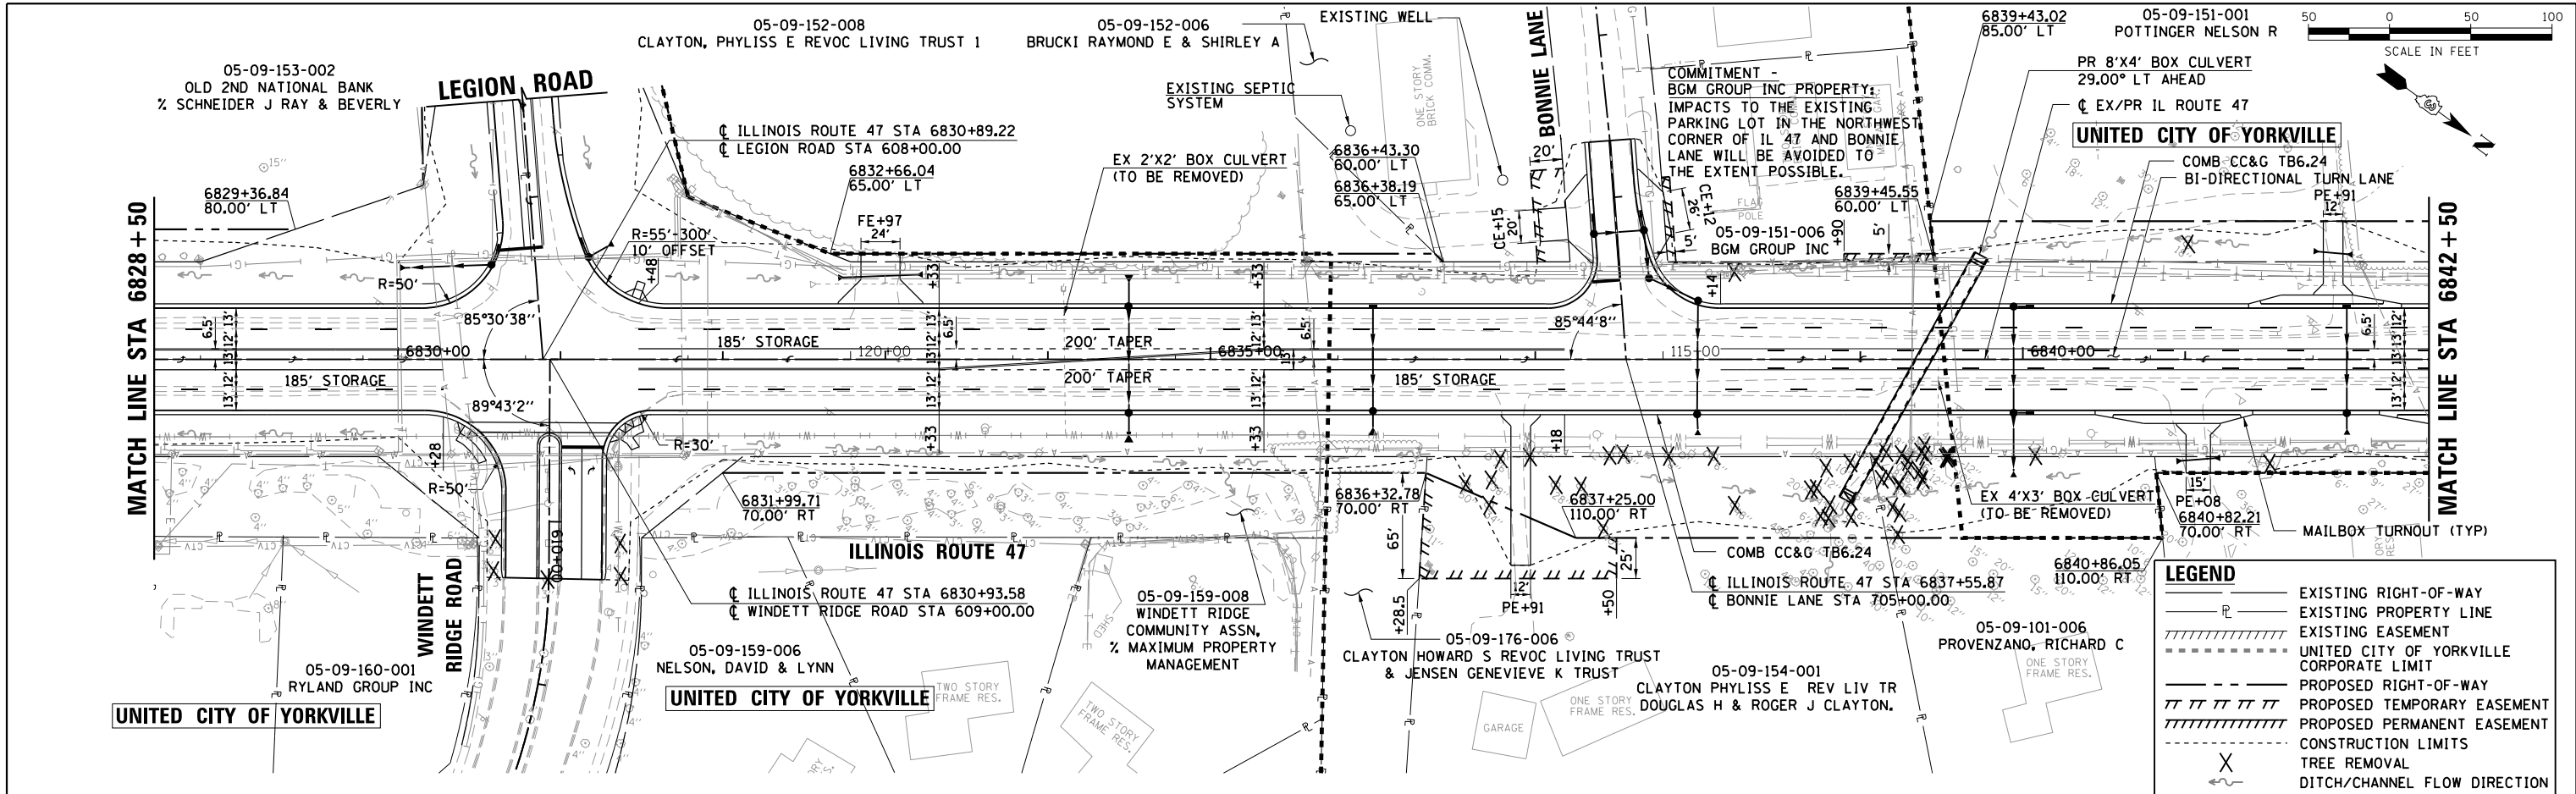


FILE NAME =	USER NAME = rbest	DESIGNED -	REVISED -	ILLINOIS DEPARTMENT OF TRANSPORTATION				PLAN AND PROFILE ILLINOIS ROUTE 47 STA. 6828 + 50 TO STA. 6842 + 50				F.A.P. RTE.	SECTION	COUNTY	TOTAL SHEETS	SHEET NO.
D366828-shr-plnprf-18.dgn		DRAWN -	REVISED -									326	(109, 110) R	KENDALL	25	18
		PLOT SCALE =	CHECKED -									CONTRACT NO.				
		PLOT DATE = 9/25/2015	DATE -									FED. ROAD DIST. NO. ILLINOIS FED. AID PROJECT				

PLAN	SURVEYED	BY	DATE
NOTE BOOK	ALIGNED		
NO.	FILE NAME		

PROFILE	SURVEYED	BY	DATE
NOTE BOOK	GRADES CHECKED		
NO.	STRUCTURE NOTATIONS CHKD		

HRG PROJECT NO.: 8800046
HRG PROJ. CONTACT: A. SIMMONS
FILE NAME: 0366825-shr-plnprf-19.dgn
PLOT DATE: 9/25/2015
PEN TABLE: 0366825-shr-plnprf-19.dgn

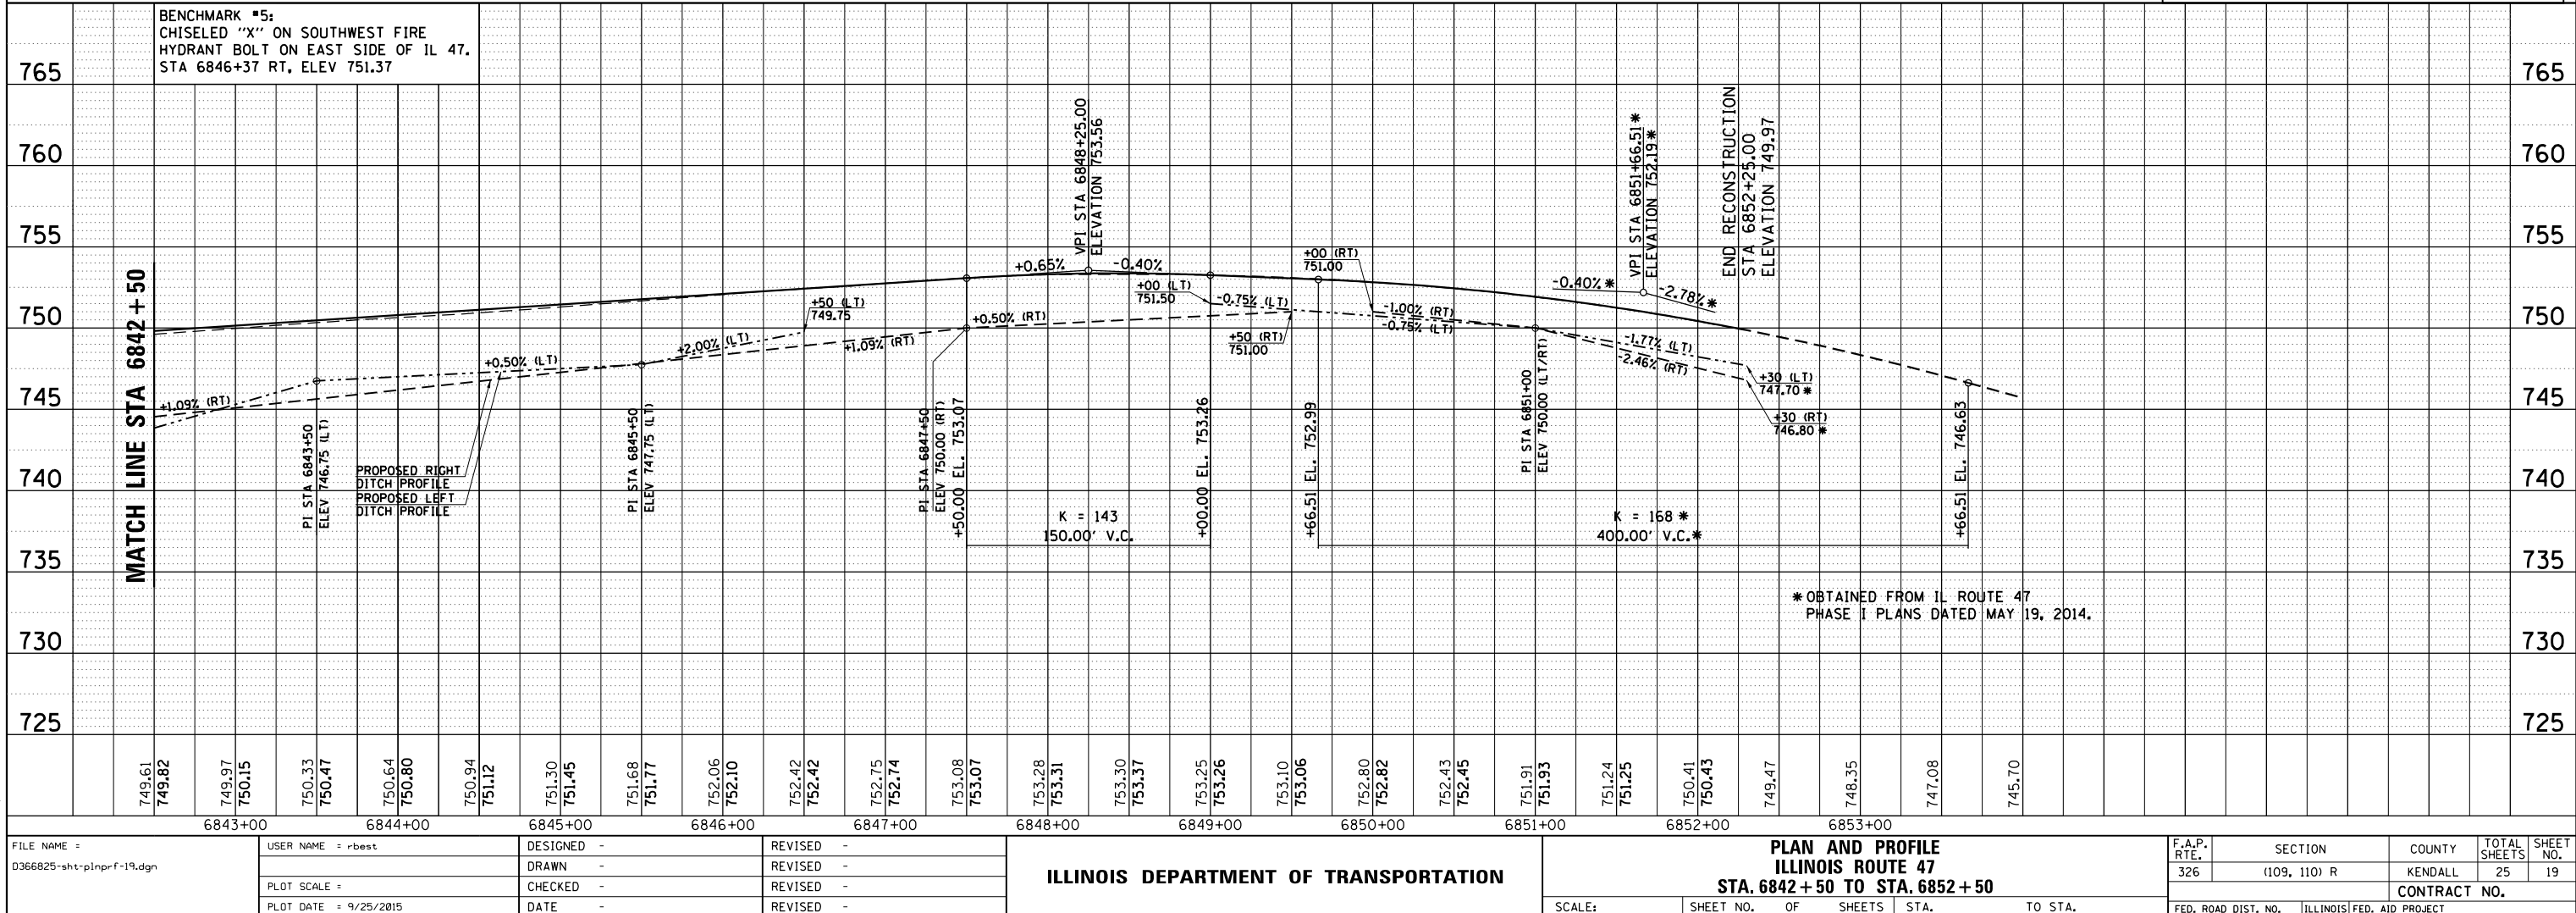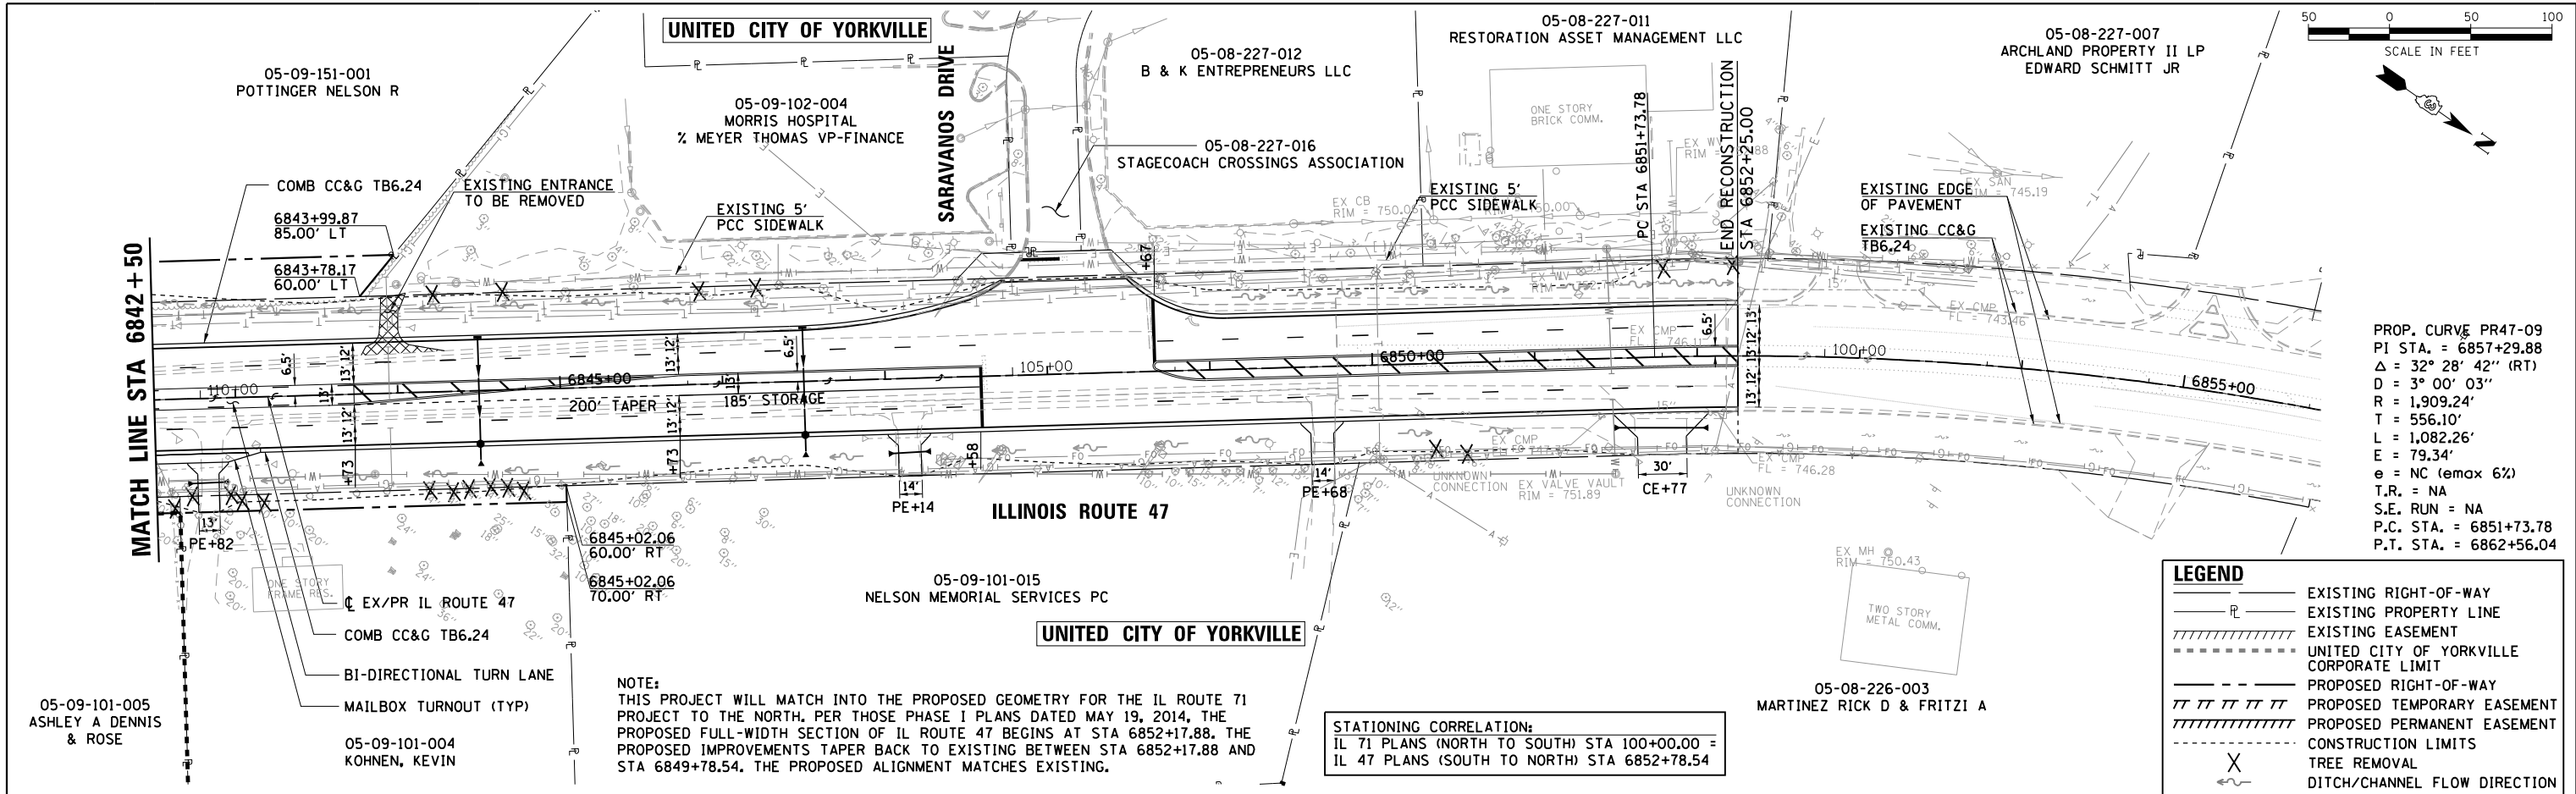



ILLINOIS DEPARTMENT OF TRANSPORTATION

PLAN AND PROFILE
ILLINOIS ROUTE 47
STA. 6842 + 50 TO STA. 6852 + 50

F.A.P. RTE.	SECTION	COUNTY	TOTAL SHEETS	SHEET NO.
326	(109, 110) R	KENDALL	25	19
CONTRACT NO.				
FED. ROAD DIST. NO. ILLINOIS FED. AID PROJECT				

PROFILE		BY	DATE
SURVEYED _____			
PLOTTED _____			
GRADES CHECKED _____			
B.M. NOTED _____			
STRUCTURE NOTED AS CHK'D _____			
NO. _____			



```
HRG PROJECT NO.: 88100046
HRG PROJ. CONTACT: A. SIMMONS
FILE NAME: D366825-5
PLOT DRIVER: IL-pdf.bw
PEN TABLE: plotlabel.
```

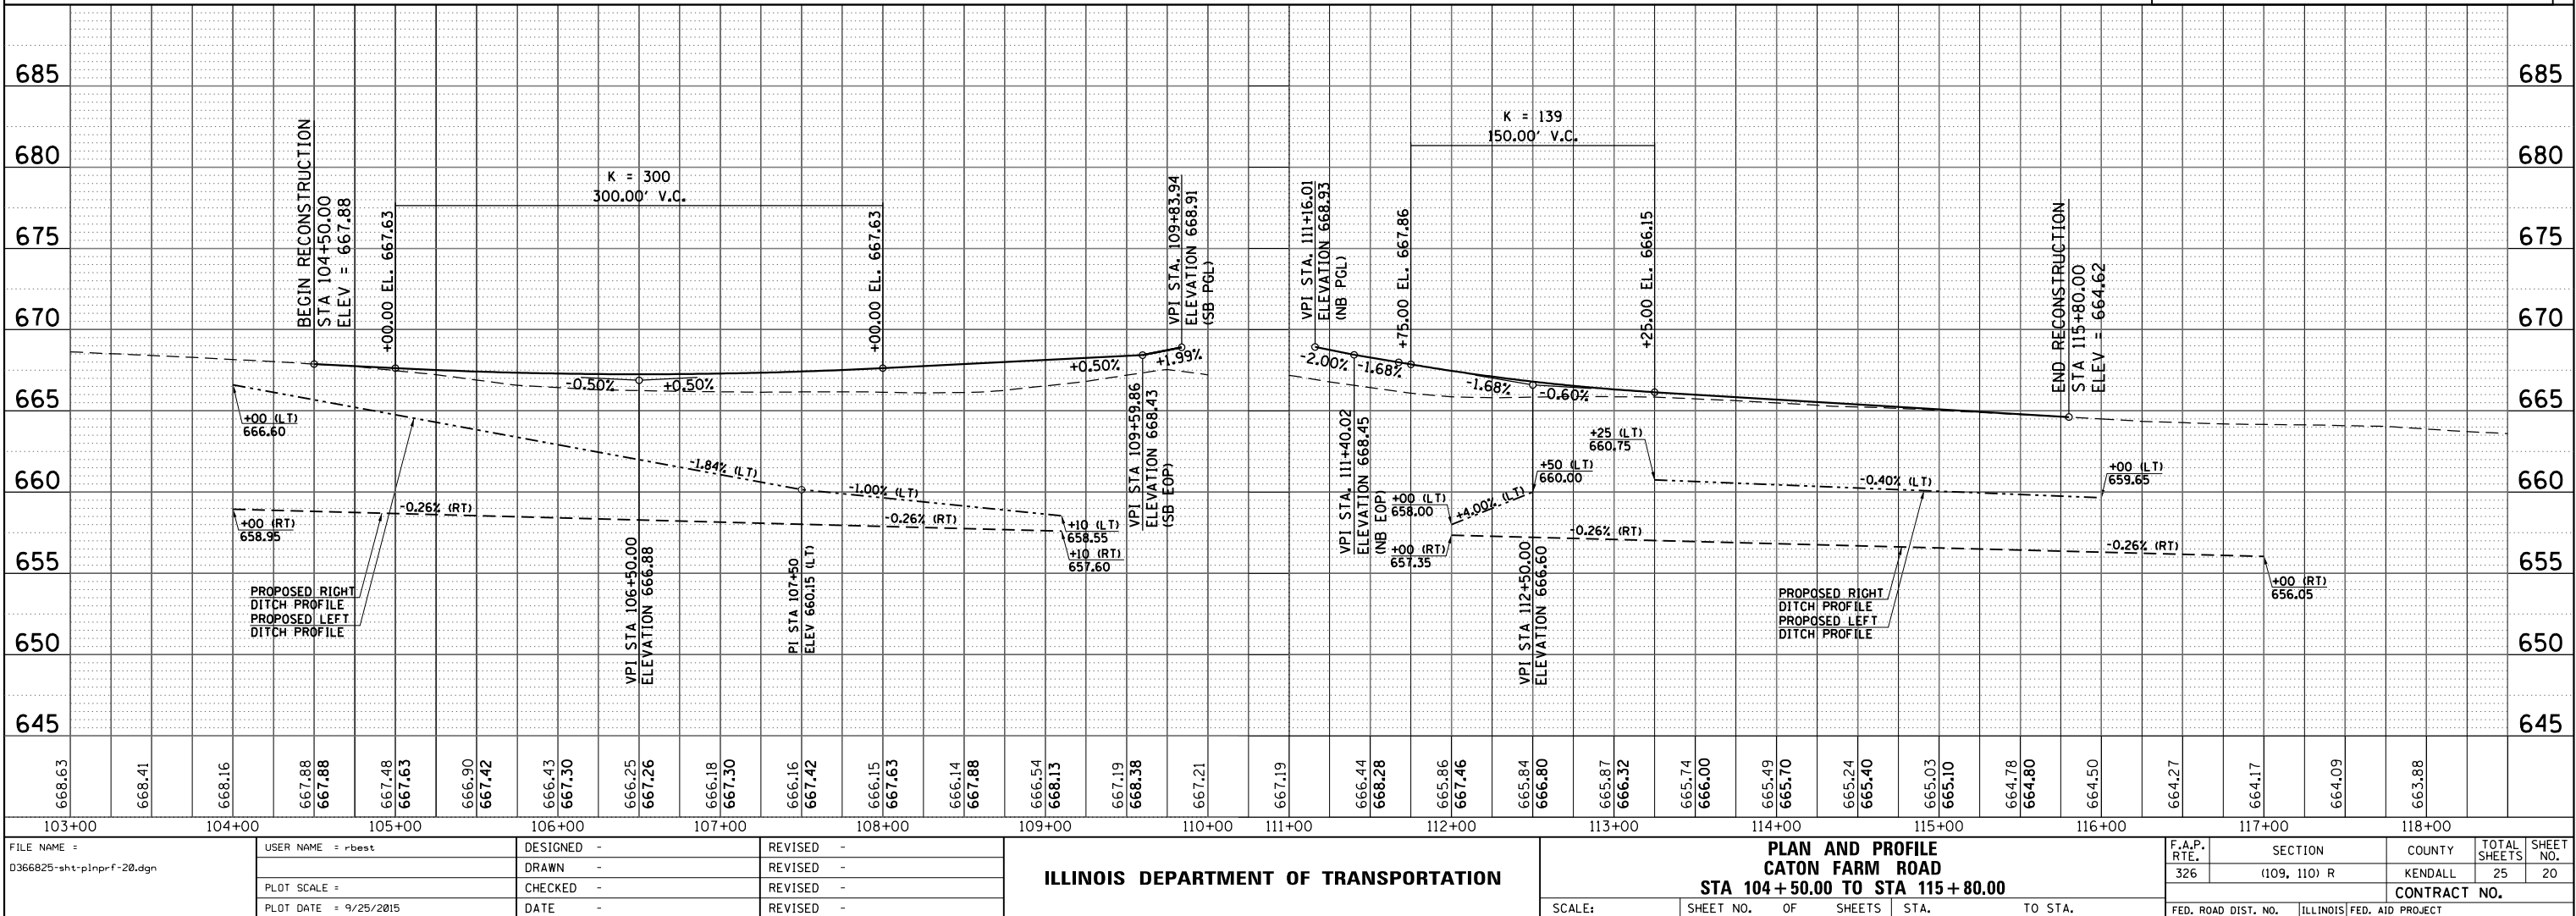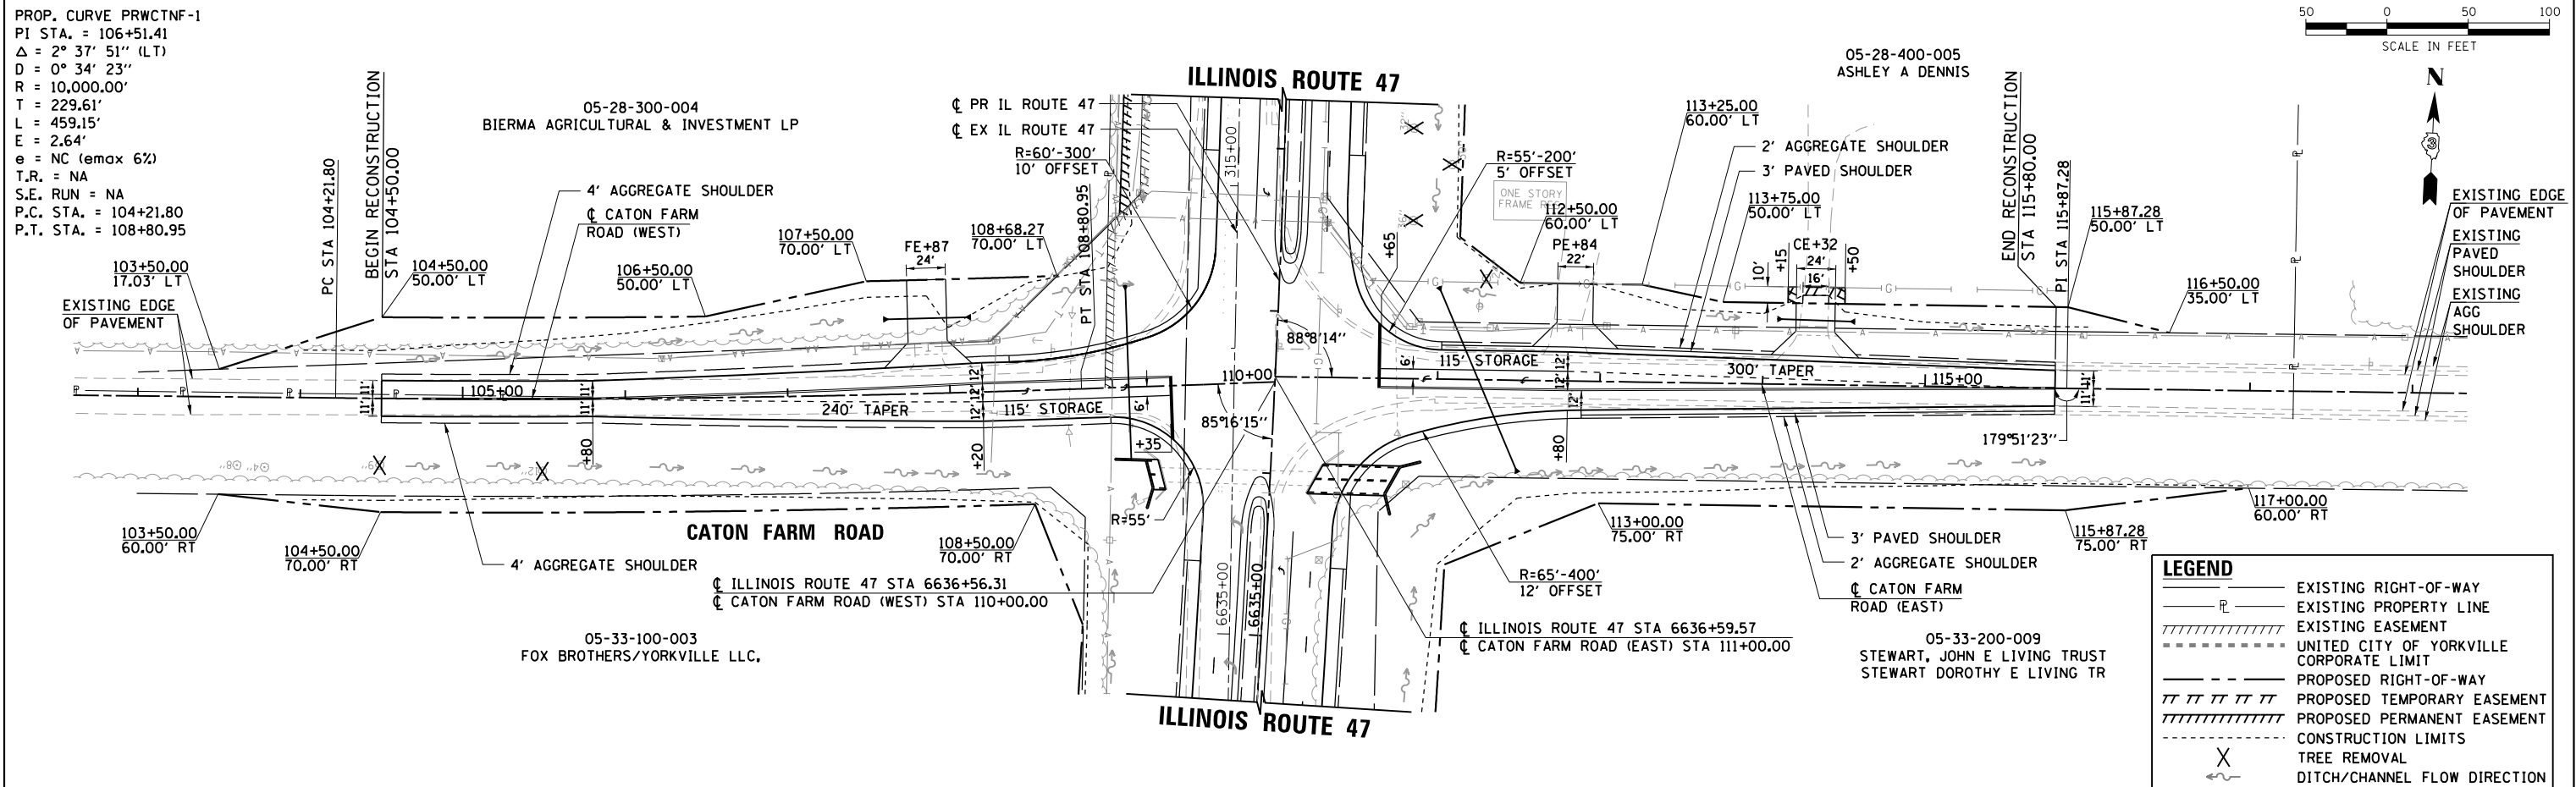

PLAN	SURVEYED	BY	DATE
NOTE BOOK NO.	ALIGNED		
	CHECKED		
	FILE NAME		
	FILE NO.		


PROFILE	SURVEYED	BY	DATE
NOTE BOOK NO.	GRADES CHECKED		
	STRUCTURE NOTATIONS CHKD		

HRG PROJECT NO.: 8800046
HRG PROJ CONTACT: A. SIMMONS
FILE NAME: D:\66825-sht-plnprf-22.dgn
PLOT FILE: 336825-shr.ctb
PEN TABLE: pen08a.ctb

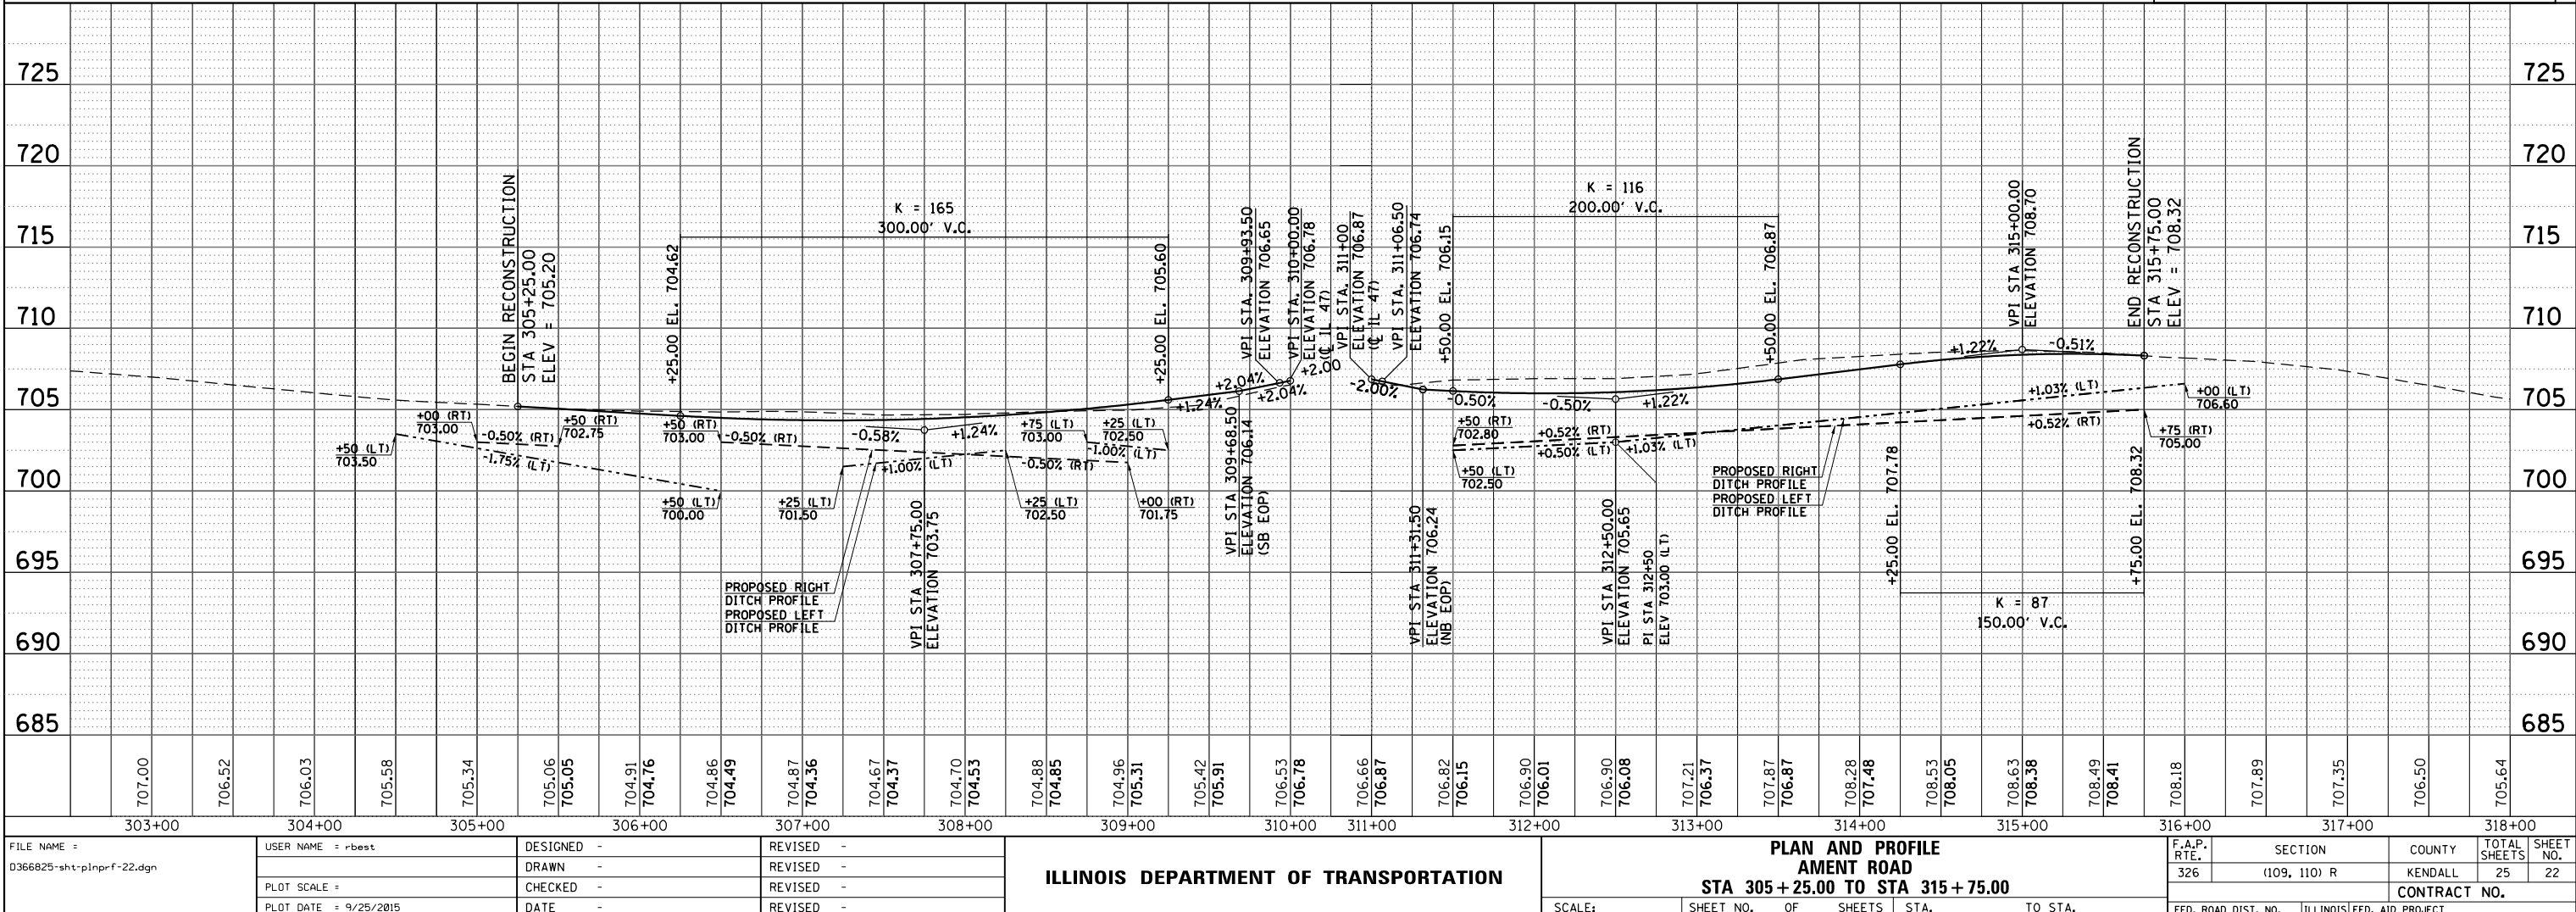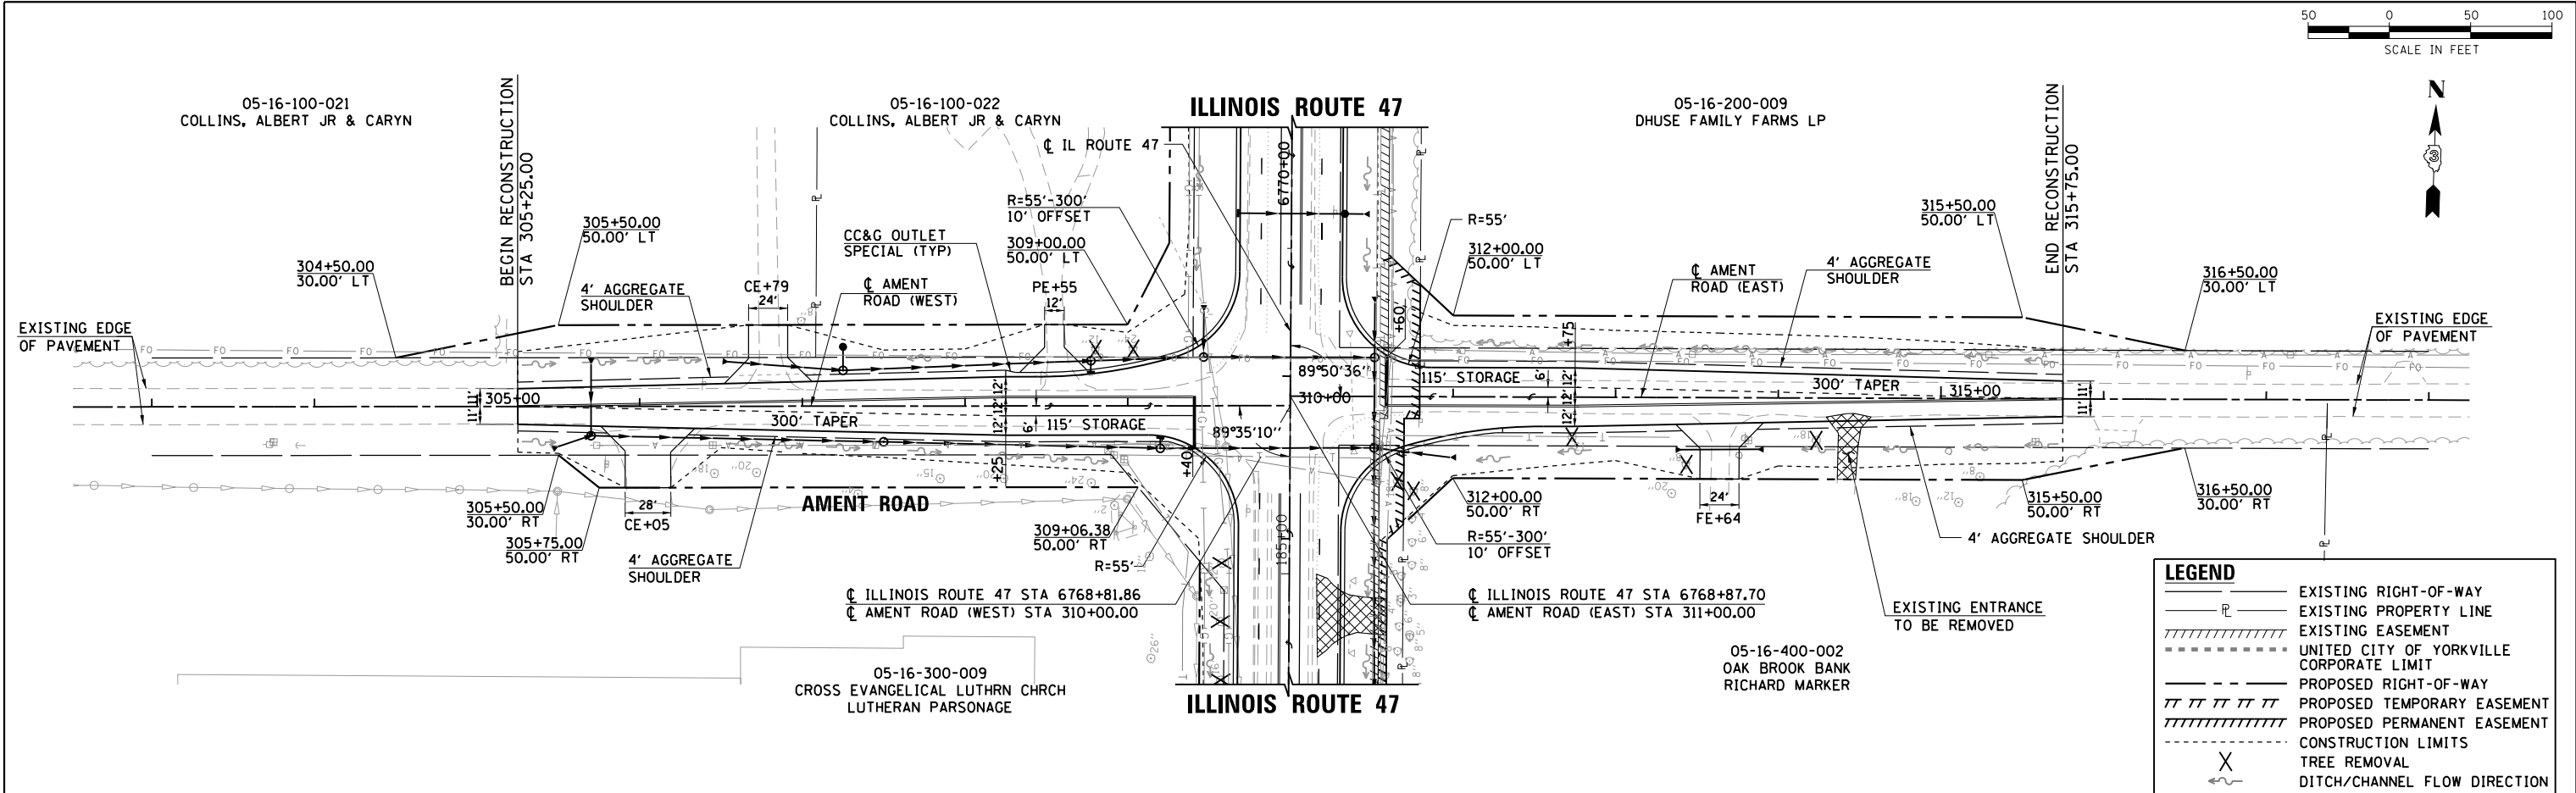

FILE NAME	USER NAME	DESIGNED	REVIS	ILLINOIS DEPARTMENT OF TRANSPORTATION	PLAN AND PROFILE	F.A.P. RTE.	SECTION	COUNTY	TOTAL SHEETS	SHEET NO.
D366825-shr-plnprf-22.dgn	rbest	DRAWN	REVISED		AMMENT ROAD	326	(109, 110) R	KENDALL	25	22
		CHECKED	REVISED		STA 305+25.00 TO STA 315+75.00					
		DATE	REVISED		SCALE:	SHEET NO.	OF SHEETS	STA.	TO STA.	CONTRACT NO.
										FED. ROAD DIST. NO. ILLINOIS FED. AID PROJECT


PLAN	SURVEYED	BY	DATE
NOTE BOOK NO.	PLOTTED		
	ALIGNED		
	CHECKED		
	FILE NAME		

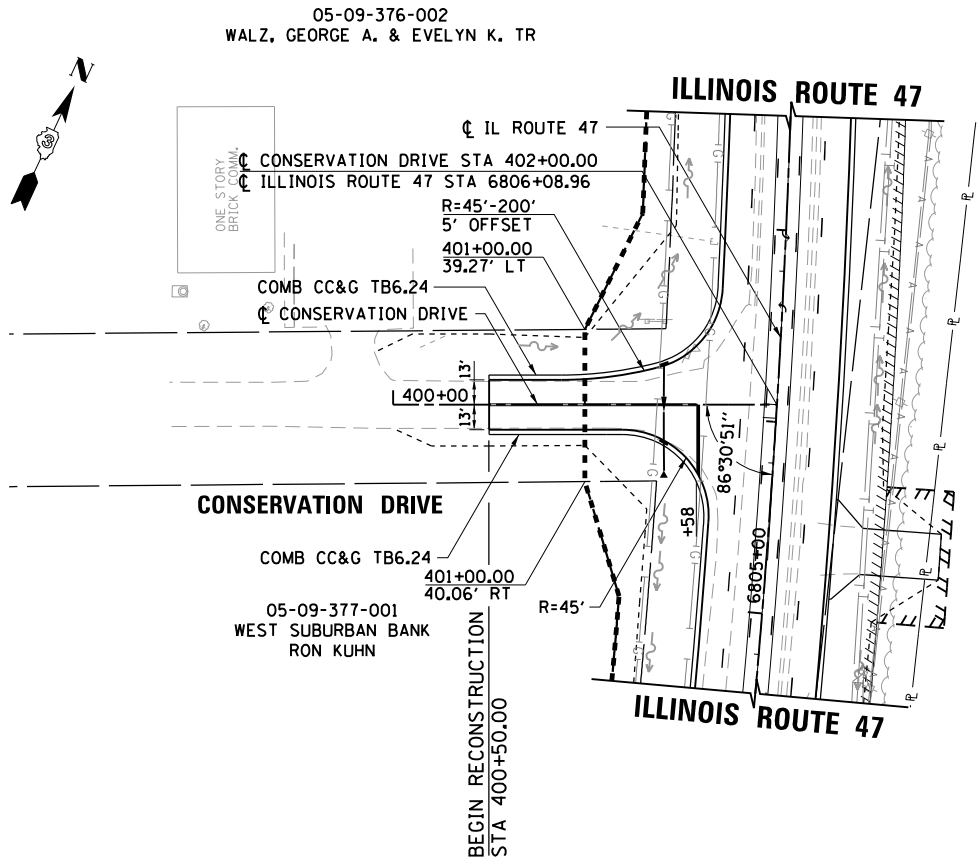

UNITED CITY OF YORKVILLE

05-09-400-002
KONICEK, DALE L


05-09-300-014
GRAVES KATHRYN E REVOC TRUST

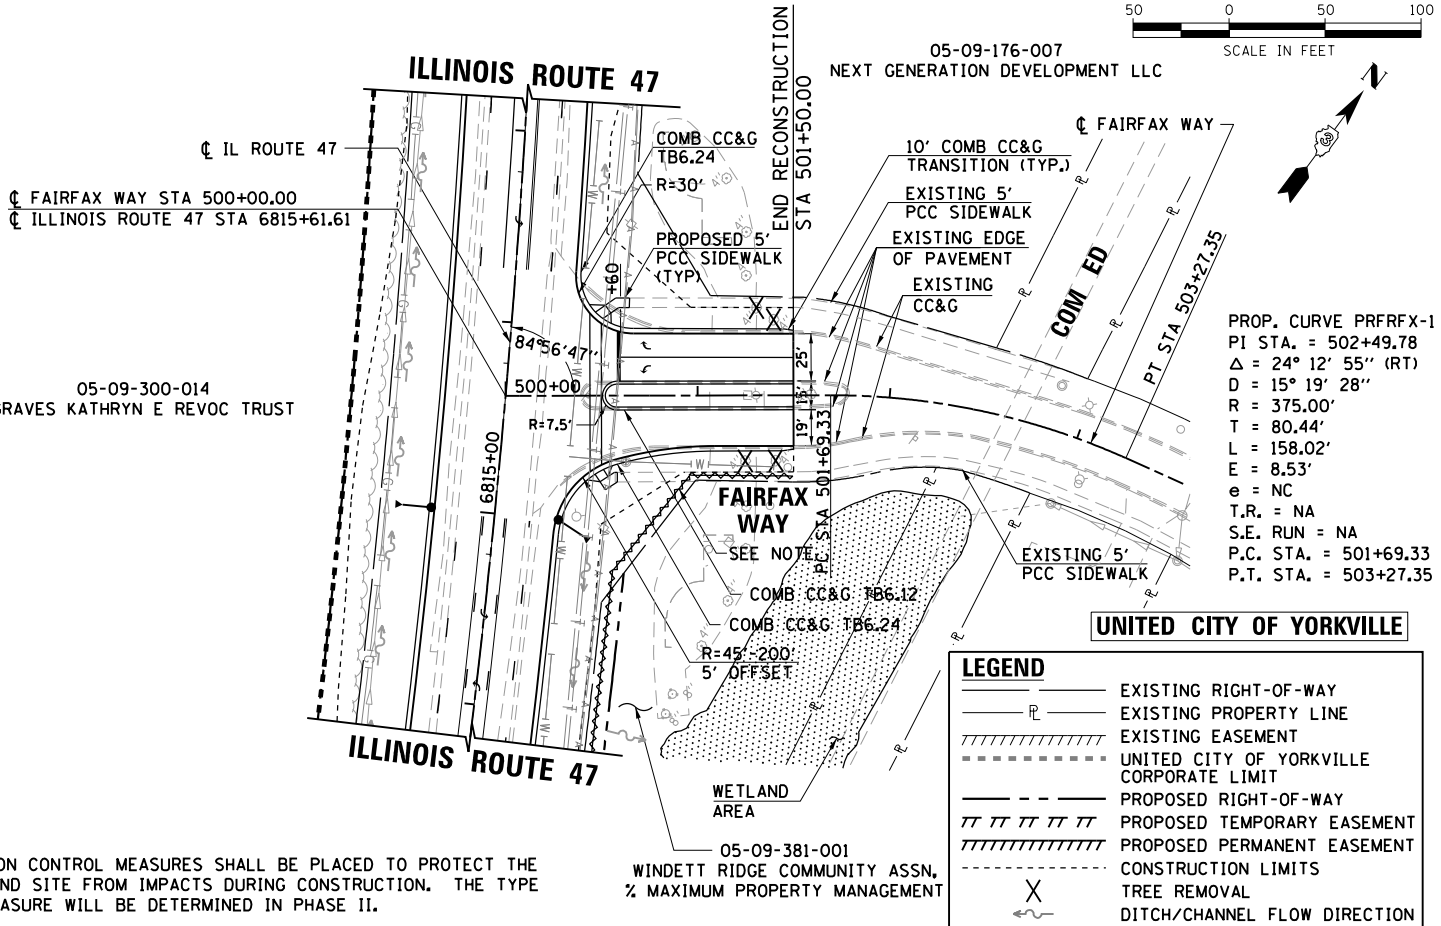

NOTE:
EROSION CONTROL MEASURES SHALL BE PLACED TO PROTECT THE
WETLAND SITE FROM IMPACTS DURING CONSTRUCTION. THE TYPE
OF MEASURE WILL BE DETERMINED IN PHASE II.

LEGEND	
---	EXISTING RIGHT-OF-WAY
---	EXISTING PROPERTY LINE
---	EXISTING EASEMENT
---	UNITED CITY OF YORKVILLE CORPORATE LIMIT
---	PROPOSED RIGHT-OF-WAY
---	PROPOSED TEMPORARY EASEMENT
---	PROPOSED PERMANENT EASEMENT
---	CONSTRUCTION LIMITS
X	TREE REMOVAL
---	DITCH/CHANNEL FLOW DIRECTION

PROFILE	SURVEYED	BY	DATE
NOTE BOOK NO.	GRADES CHECKED		
	STRUCTURE		
	NOTATIONS CHKD		

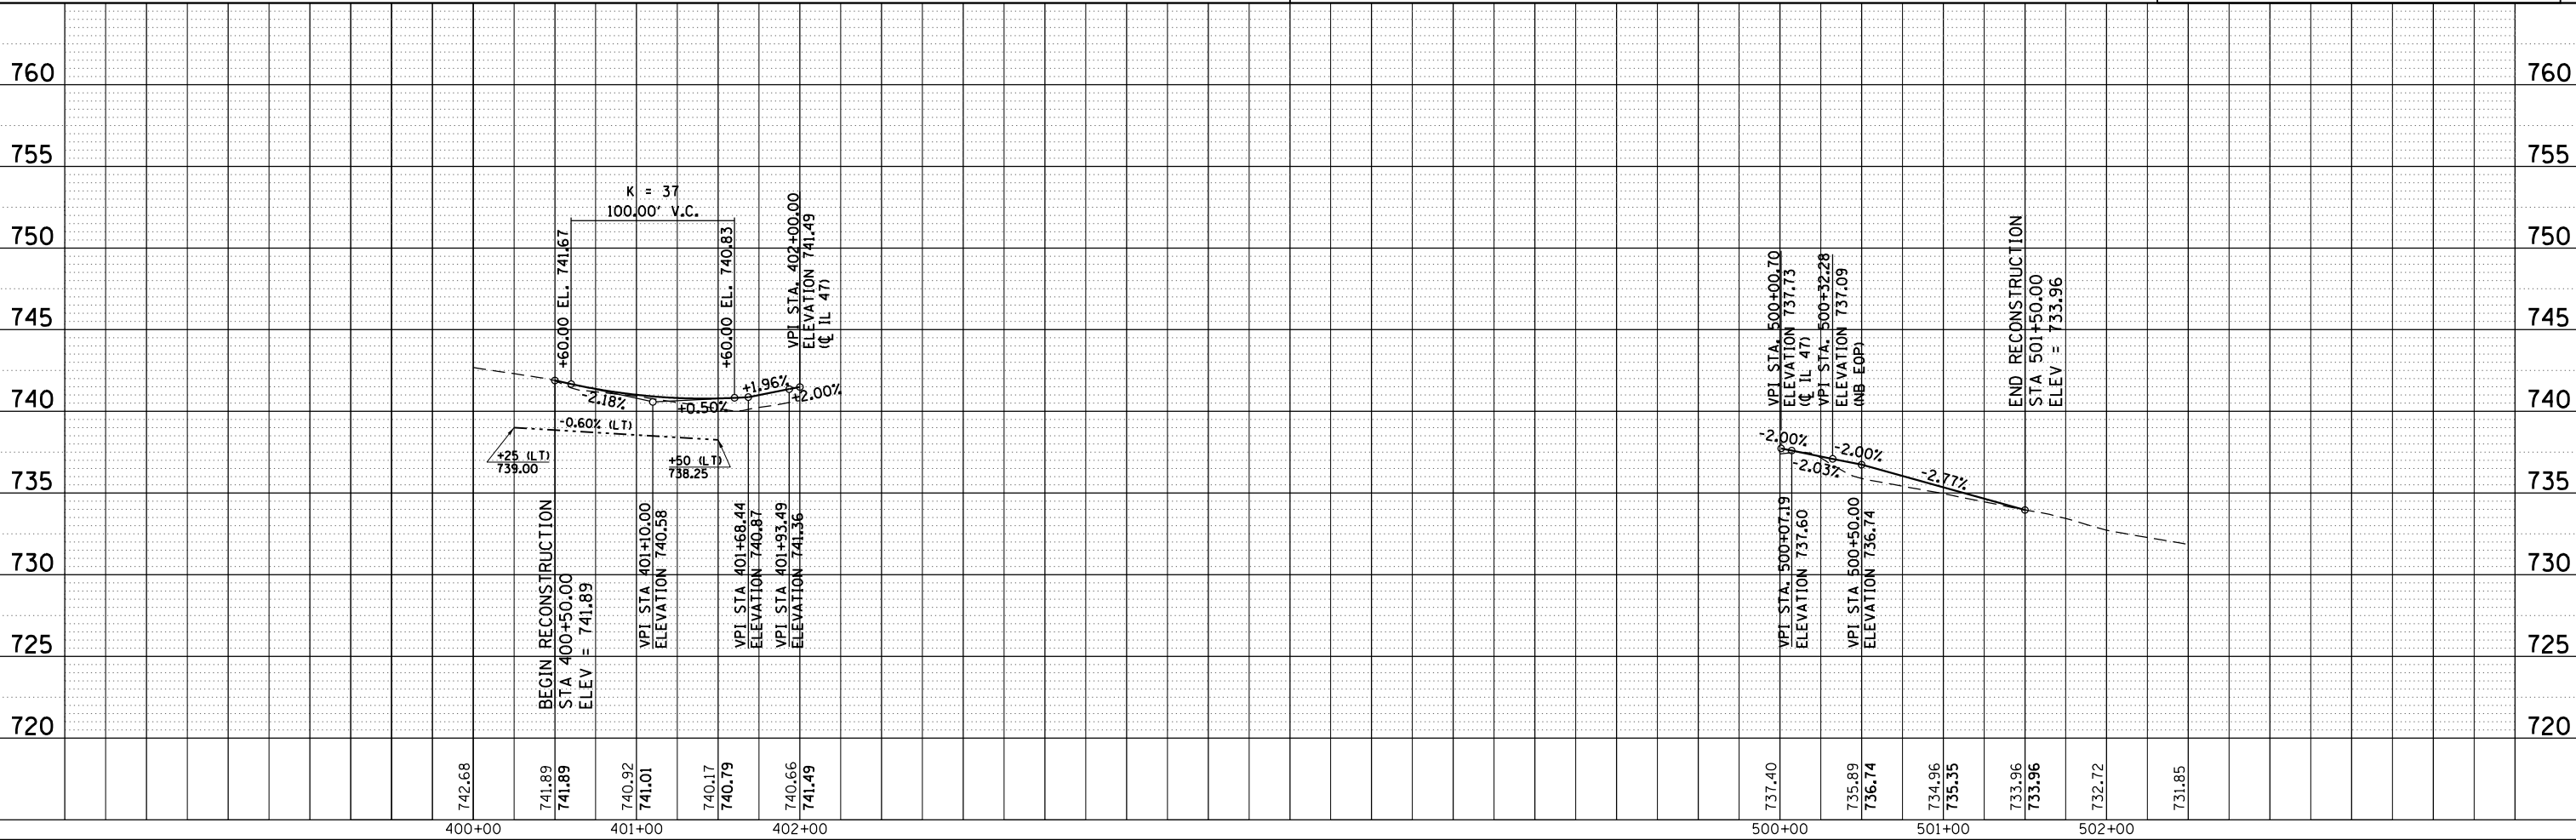

HRG PROJECT NO.: 8800046
HRG PROJ CONTACT: A. SIMMONS
FILE NAME: D:\66825-shr-plnprf-23.dgn
PLOT NUMBER: 05-09-400-002
PEN TABLE: 05-09-400-002

FILE NAME =	USER NAME = rbest	DESIGNED =	REVISED =
D366825-shr-plnprf-23.dgn		DRAWN =	REVISED =
		CHECKED =	REVISED =
		DATE =	REVISED =

ILLINOIS DEPARTMENT OF TRANSPORTATION



PLAN AND PROFILE
CONSERVATION DRIVE & FAIRFAX WAY

SCALE: SHEET NO. OF SHEETS STA. TO STA.

F.A.P. RTE.	SECTION	COUNTY	TOTAL SHEETS	SHEET NO.
326	(109, 110) R	KENDALL	25	23
CONTRACT NO.				
FED. ROAD DIST. NO. ILLINOIS FED. AID PROJECT				

PROFILE		BY	DATE
SURVEYED _____			
PLOTTED _____			
GRADES CHECKED _____			
B.M. NOTED _____			
STRUCTURE NOTED AS CHK'D _____			
NO. _____			

HRG PROJECT NO.: 88100046
HRG PROJ. CONTACT: A. SIMMONS
FILE NAME: D366825-S
PLOT DRIVER: IL_Pdf_bw
PEN TABLE: plotlabel.

 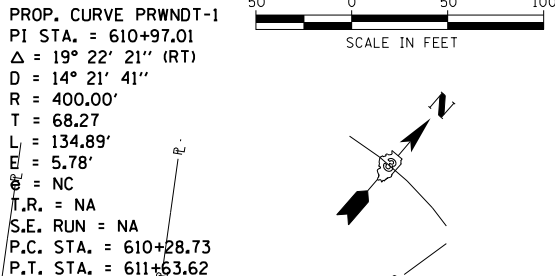



PROFILE	SURVEYED _____	BY _____	DATE _____
	PLOTTED _____		
NOTE BOOK _____	GRADES CHECKED _____		
NO. _____	B.M. NOTED _____		
	STRUCTURE NOTAT'NS CHKD _____		

```


HRG PROJECT NO.: 88100046
HRG PROJ. CONTACT: A. SIMMONS
FILE NAME: D366825-
PLOT DRIVER: IL_pdf_bw
PEN TABLE: plotlabel.

```

COMMITMENT - BGM GROUP INC PROPERTY:
IMPACTS TO THE EXISTING PARKING LOT IN THE NORTHWEST
CORNER OF IL 47 AND BONNIE LANE WILL BE AVOIDED TO
THE EXTENT POSSIBLE.

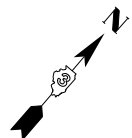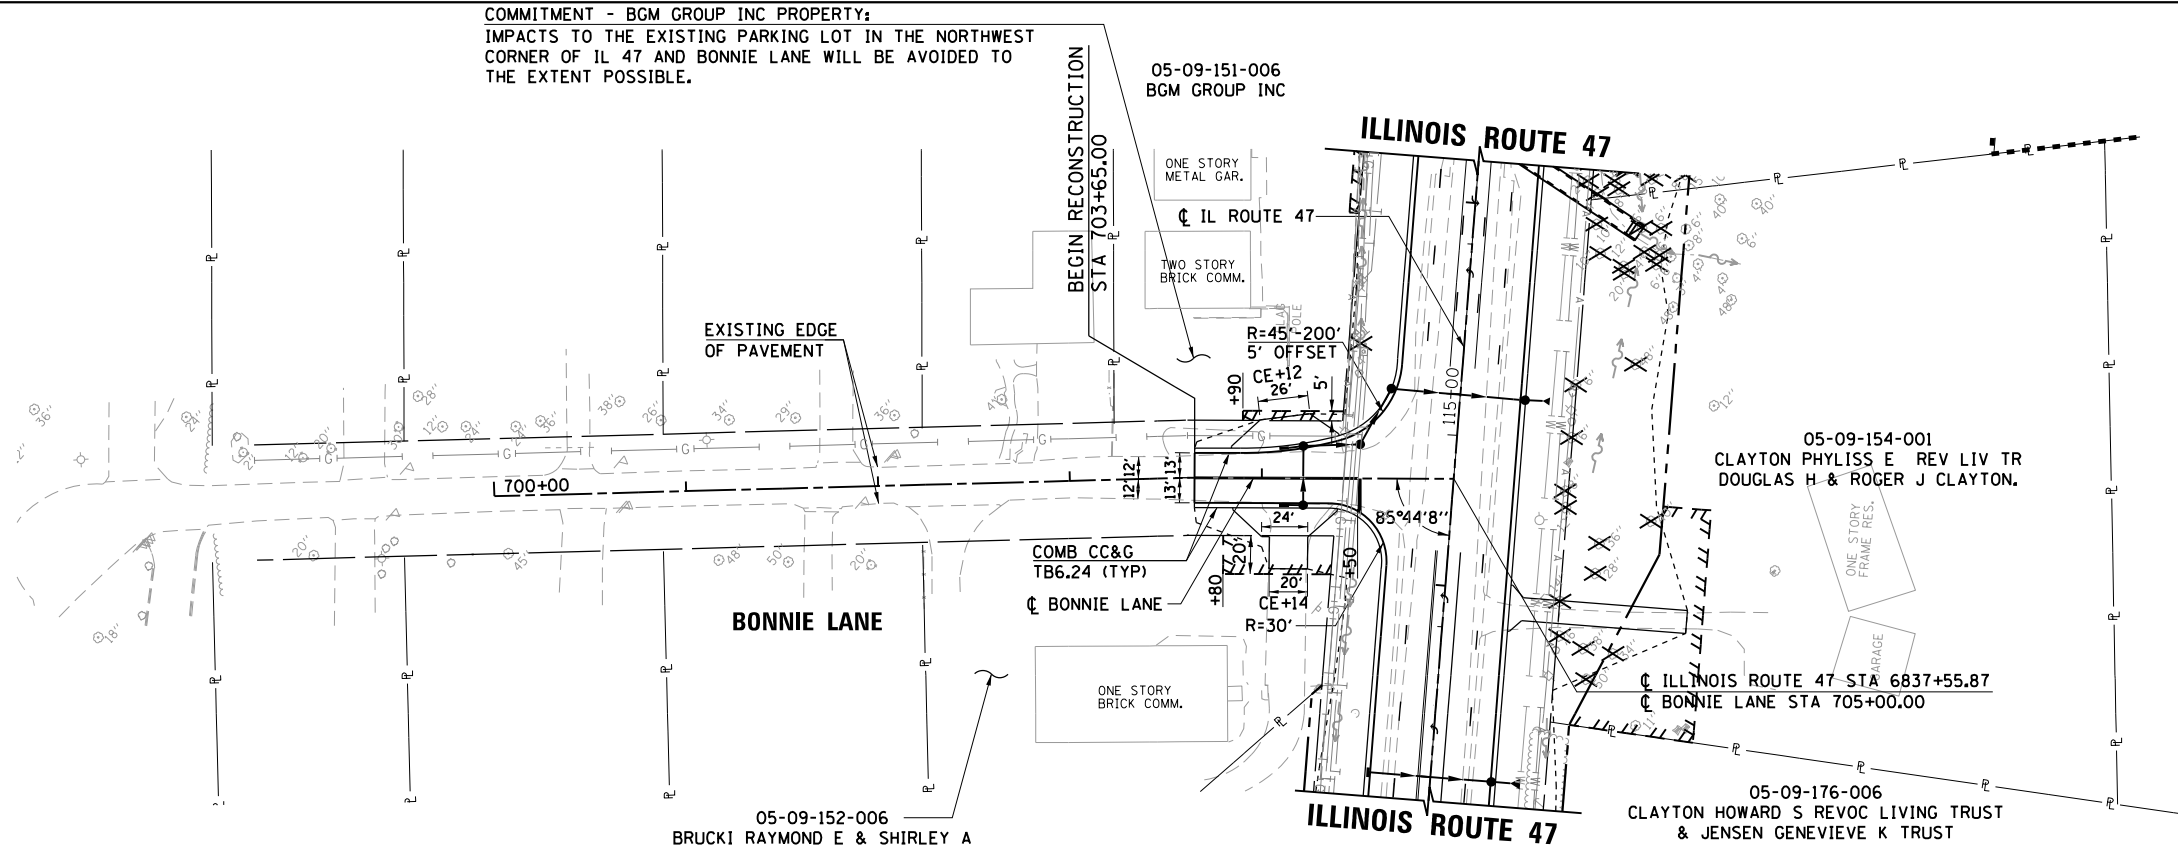

LEGEND	
	EXISTING RIGHT-OF-WAY
	EXISTING PROPERTY LINE
	EXISTING EASEMENT
	UNITED CITY OF YORKVILLE CORPORATE LIMIT
	PROPOSED RIGHT-OF-WAY
	PROPOSED TEMPORARY EASEMENT
	PROPOSED PERMANENT EASEMENT
	CONSTRUCTION LIMITS
	TREE REMOVAL
	DITCH/CHANNEL FLOW DIRECTION

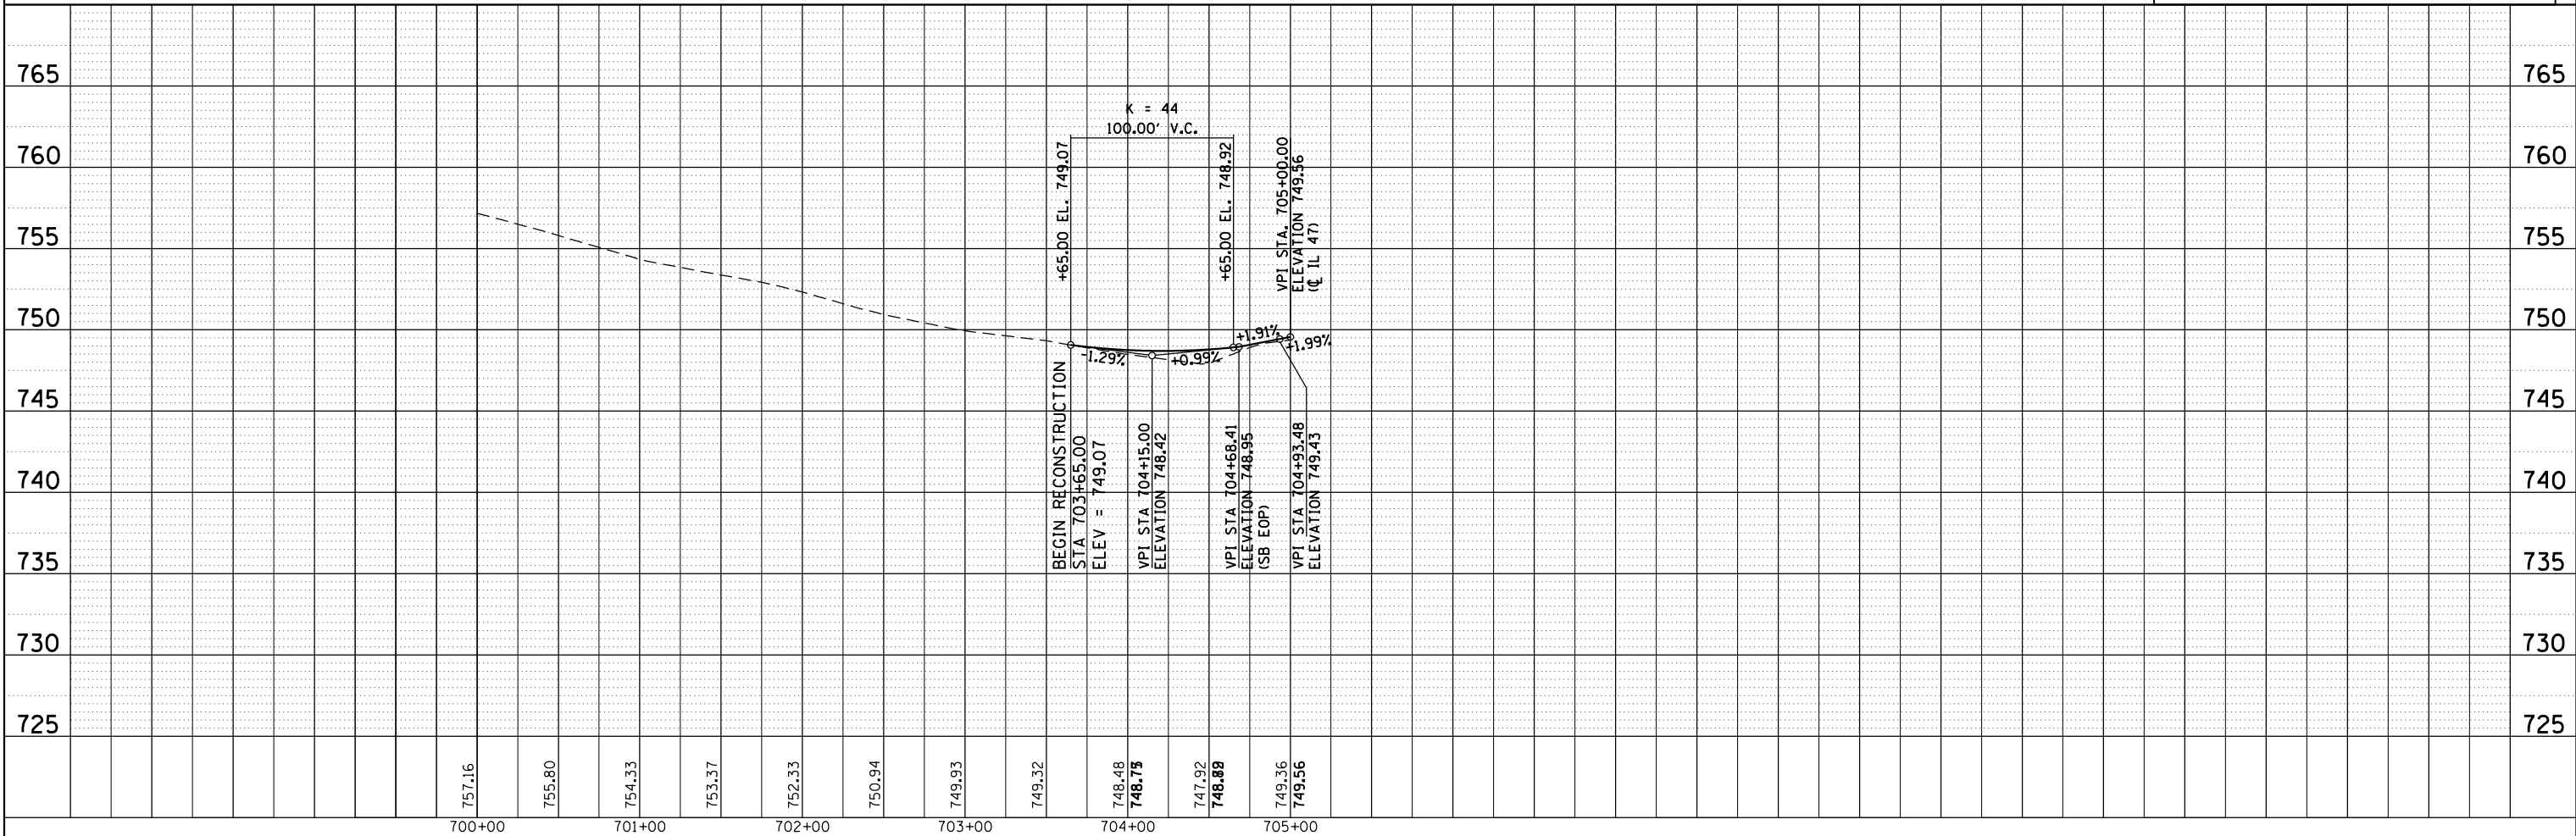

FILE NAME = 0366825-sht-plnprf-25.dgn	USER NAME = rbest	DESIGNED -	REVISED -	ILLINOIS DEPARTMENT OF TRANSPORTATION	PLAN AND PROFILE BONNIE LANE				F.A.P. RTE.	SECTION	COUNTY	TOTAL SHEETS	SHEET NO.
		DRAWN -	REVISED -						326	(109, 110) R	KENDALL	25	25
	PLOT SCALE =	CHECKED -	REVISED -										
	PLOT DATE = 9/25/2015	DATE -	REVISED -							CONTRACT NO.			
						SCALE:	SHEET NO.	OF	SHEETS	STA.	TO STA.	FED. ROAD DIST. NO.	ILLINOIS