


PRELIMINARY

PLAN	SURVEYED	DATE
	PLOTTED	
	ALIGNMENT CHECKED	
	GRADES CHECKED	
	STRUCTURE NOTATIONS CHECKED	
	NOTE BOOK NO.	
	FILE NAME	

PROFILE	SURVEYED	DATE
	PLOTTED	
	GRADES CHECKED	
	STRUCTURE NOTATIONS CHECKED	
	NOTE BOOK NO.	
	FILE NAME	

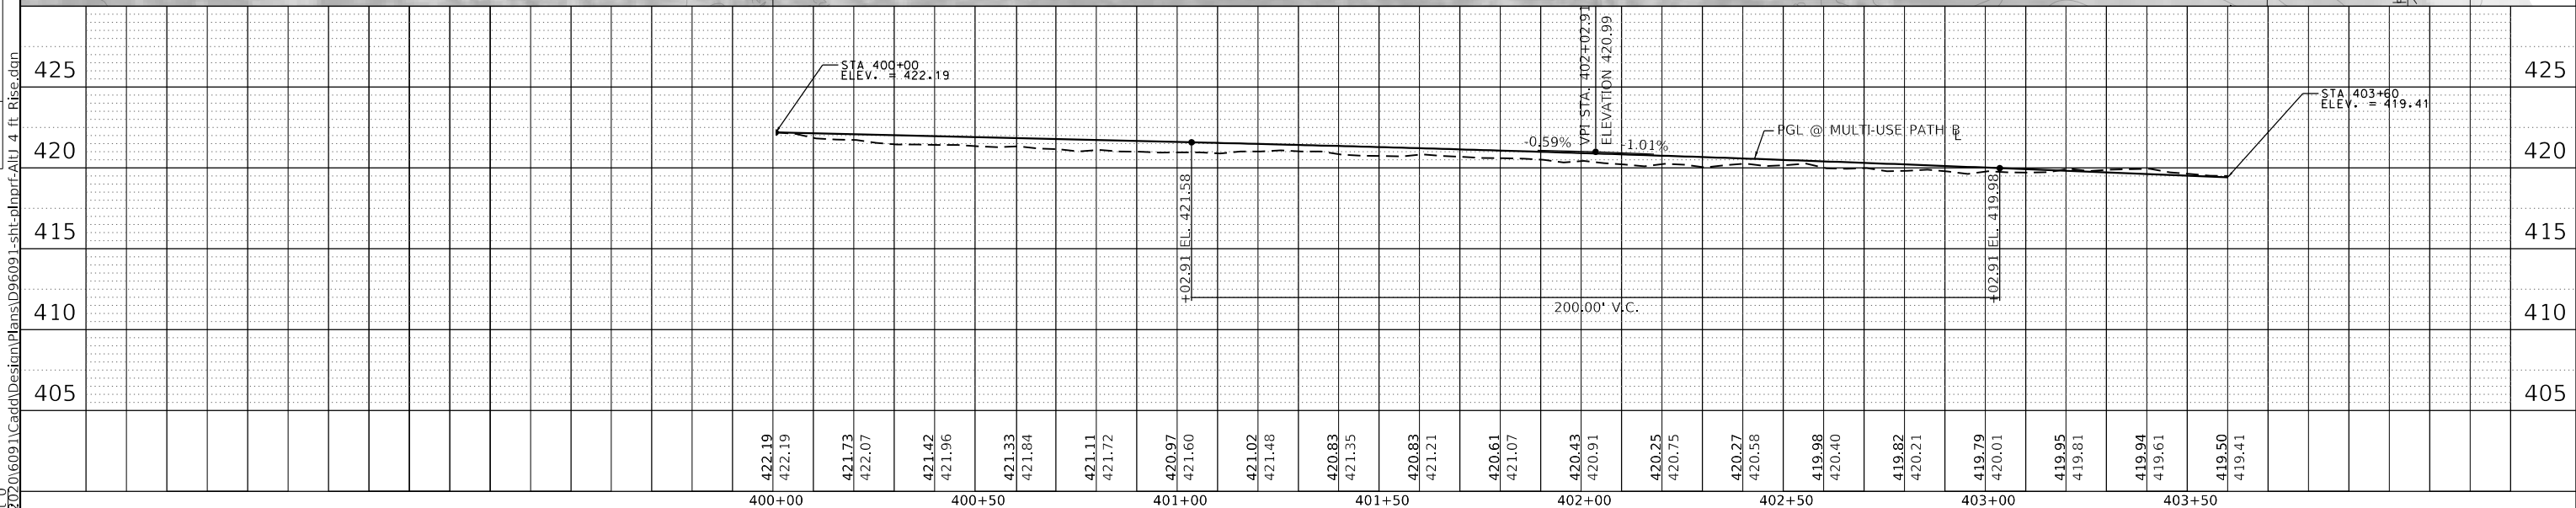

400+00	400+50	401+00	401+50	402+00	402+50	403+00	403+50
422.19	422.19	421.73	422.07	421.42	421.96	421.33	421.84
421.11	421.72	420.97	421.60	421.02	421.48	420.83	421.35
420.83	421.21	420.61	421.07	420.43	420.91	420.25	420.75
420.27	420.56	419.98	420.40	419.82	420.21	419.79	420.01
419.95	419.81	419.94	419.61	419.50	419.41		

745 McClintock Drive
Suite 210
Burr Ridge, IL 60527
Ph: 773-861-4788
Fax: 773-239-3728

USER NAME= ighimire	DESIGNED -	REVISED -
	DRAWN -	REVISED -
PLOT SCALE= 40,0000 ' / in.	CHECKED -	REVISED -
PLOT DATE = 7/6/2023	DATE -	REVISED -

**STATE OF ILLINOIS
DEPARTMENT OF TRANSPORTATION**

**PLAN AND PROFILE SHEETS
ILLINOIS ROUTE 154 & MULTI-USE PATH**


F.A.P. RTE.	SECTION	COUNTY	TOTAL SHEETS	SHEET NO.
845	112(RS-4, BLP-1); 112B-4	FRANKLIN	26	8
CONTRACT NO. 78786				
ILLINOIS		FED. AID PROJECT		

SCALE: 1" = 20'

SHEET OF SHEETS STA. TO STA.

UNITED STATES OF AMERICA ST LOUIS DIST
US ARMY CORP OF ENG SAINT LOUIS MO

UNITED STATES OF AMERICA ST LOUIS DIST
US ARMY CORP OF ENG SAINT LOUIS MO

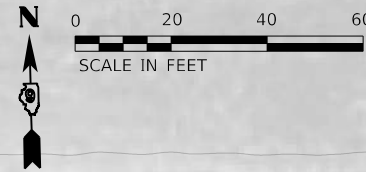

EXISTING R.O.W. LINE

EXISTING R.O.W. LINE

PRELIMINARY

BEGIN MILL AND OVERLAY STA 306+65.00

MATCHLINE STA 403+60

MATCHLINE STA 311+00

FITZGERRELL PARK DR.

MULTI-USE PATH
HOT-MIX ASPHALT SURFACE COURSE, IL-9.5FG,
MIX "C", N50, 2"
BITUMINOUS MATERIALS (PRIME COAT)
AGGREGATE BASE COURSE, TYPE B, 6"

EXISTING DITCH TO REMAIN IN PLACE
SOLAR POWERED LED FLASHING WARNING SIGN
PROP. THERMOPLASTIC PAVEMENT MARKING 4", SOLID WHITE
PROP. THERMOPLASTIC PAVEMENT MARKING 4", SKIP DASH, YELLOW

EXISTING 4' PAVED SHOULDER

305+00 306 307

ILLINOIS ROUTE 154

MULTI-USE PATH B 310+00

REMOVE EXISTING DITCH

REMOVE EXISTING DITCH

PROP. THERMOPLASTIC PAVEMENT MARKING 4", SOLID WHITE

MULTI-USE PATH

EXISTING PIPE

SOLAR POWERED LED FLASHING WARNING SIGN

PROPOSED DITCH

MAINLINE PAVEMENT AND SHOULDER
PROP. HMA SURFACE REMOVAL, 2 3/4"
PROP. POLYMERIZED LEVELING BINDER (MACHINE METHOD),
IL-9.5FG, N50, 1 1/4"
PROP. HOT-MIX ASPHALT SURFACE COURSE, MIX "C", N50, 1 1/2"

EXISTING DITCH TO REMAIN IN PLACE

EXISTING DITCH

EXISTING R.O.W. LINE

UNITED STATES OF AMERICA ST LOUIS DIST
US ARMY CORP OF ENG SAINT LOUIS MO

UNITED STATES OF AMERICA ST LOUIS DIST
US ARMY CORP OF ENG SAINT LOUIS MO

SOLAR MODULE ON PC STEEL OR MILL FINISH ALUMINUM MOUNTING STRUCTURE AT 45 DEG TILT, SOUTH

12" AMBER LED SIGNAL HEAD ASSEMBLY, INCLUDES UPPER AND LOWER ARM ASSEMBLY, ONE WAY HUB OR UNIVERSAL HUB, AND TUNNEL VISOR

PEDESTRIAN CROSSING ASSEMBLY W11-2 36" x 36"

ARROW PLAQUE W16-7P 24" x 12"


2B ENCLOSURE, MILL FINISH ALUMINUM

ASSUMPTIONS:
- 14' AL POLE, 4.5" O.D.
- THREADED SECTION OF POLE IS 2"
- AL BASE WITH HEIGHT OF 16" AND A 6" OVERLAP. DEAD AREA OF NECK IS 1.5"
- LAMP WITH BACKPLATE IS 24" SQUARE.
- NEED DETAIL ON THE MODULE AND MOUNT TO COMPLETE.

SOLAR POWERED LED FLASHING WARNING SIGN

PLAN	SURVEYED	DATE
	PLOTTED	
	ALIGNMENT CHECKED	
	NOTE BOOK	
	NO.	
	FILE NAME	
	FILE NO.	

PROFILE	SURVEYED	DATE
	PLOTTED	
	GRADES CHECKED	
	NOTE BOOK	
	NO.	
	FILE NAME	
	FILE NO.	

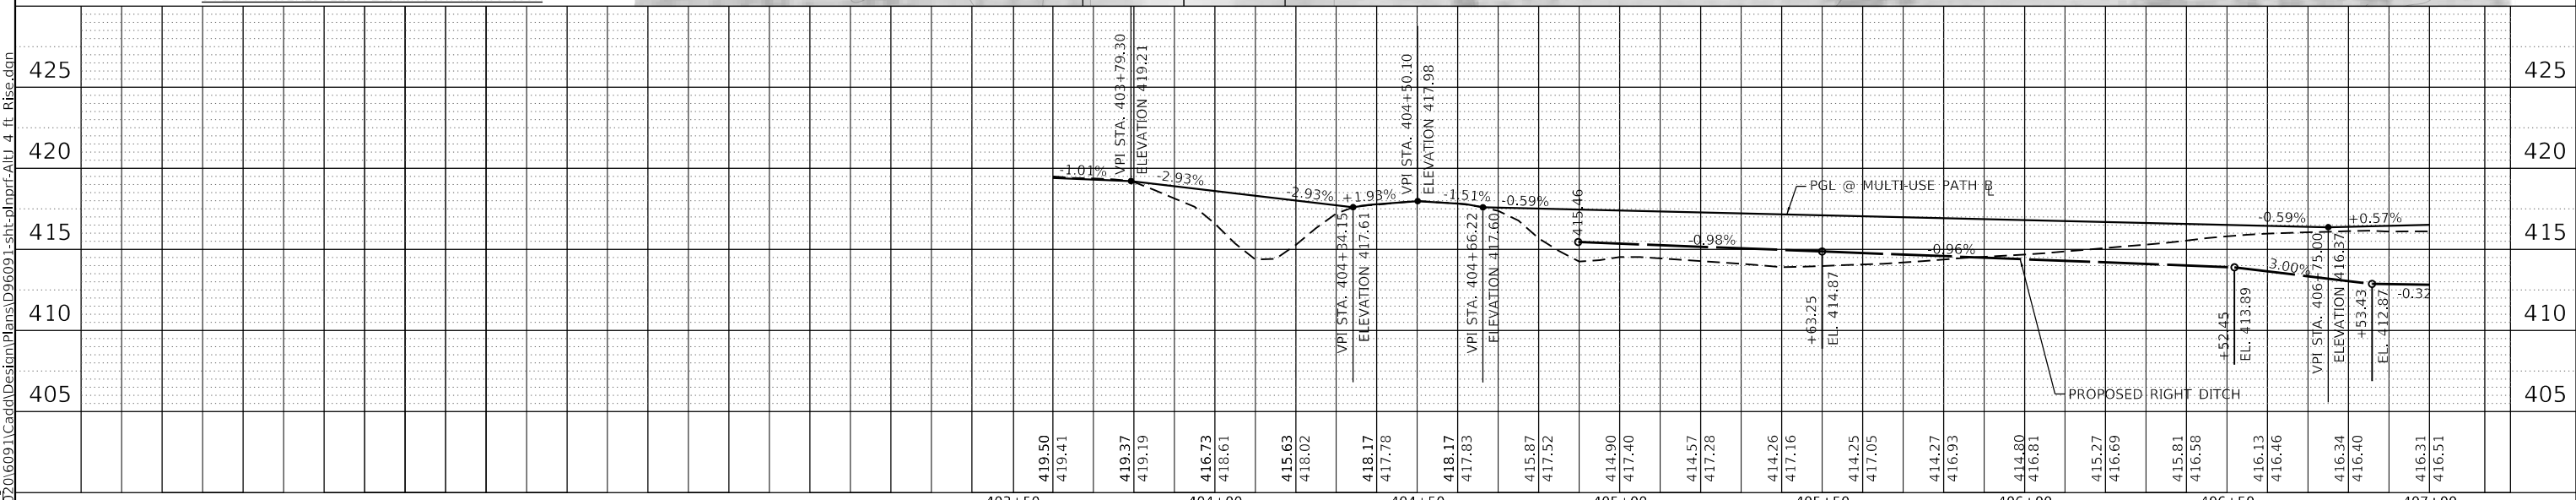

ABNA
745 McCintock Drive
Suite 210
Burr Ridge, IL 60527
Ph: 773-881-4788
Fax: 773-239-0728

USER NAME=ighimire	DESIGNED -	REVISED -
	DRAWN -	REVISED -
PLOT SCALE= 40,0000 ' / in.	CHECKED -	REVISED -
PLOT DATE = 7/6/2023	DATE -	REVISED -

STATE OF ILLINOIS
DEPARTMENT OF TRANSPORTATION

PLAN AND PROFILE SHEETS
ILLINOIS ROUTE 154 & MULTI-USE PATH

SCALE: 1" = 20'


SHEET OF SHEETS STA. TO STA.

F.A.P. RTE.	SECTION	COUNTY	TOTAL SHEETS	SHEET NO.
845	112(RS-4, BLP-1); 112B-4	FRANKLIN	26	9
CONTRACT NO. 78786				
ILLINOIS FED. AID PROJECT				


PRELIMINARY

PLAN	SURVEYED	DATE
	PLOTTED	
NOTE BOOK	GRADES CHECKED	
	STRUCTURE NOTATIONS CHECKED	

PROFILE	SURVEYED	DATE
	PLOTTED	
NOTE BOOK	GRADES CHECKED	
	STRUCTURE NOTATIONS CHECKED	

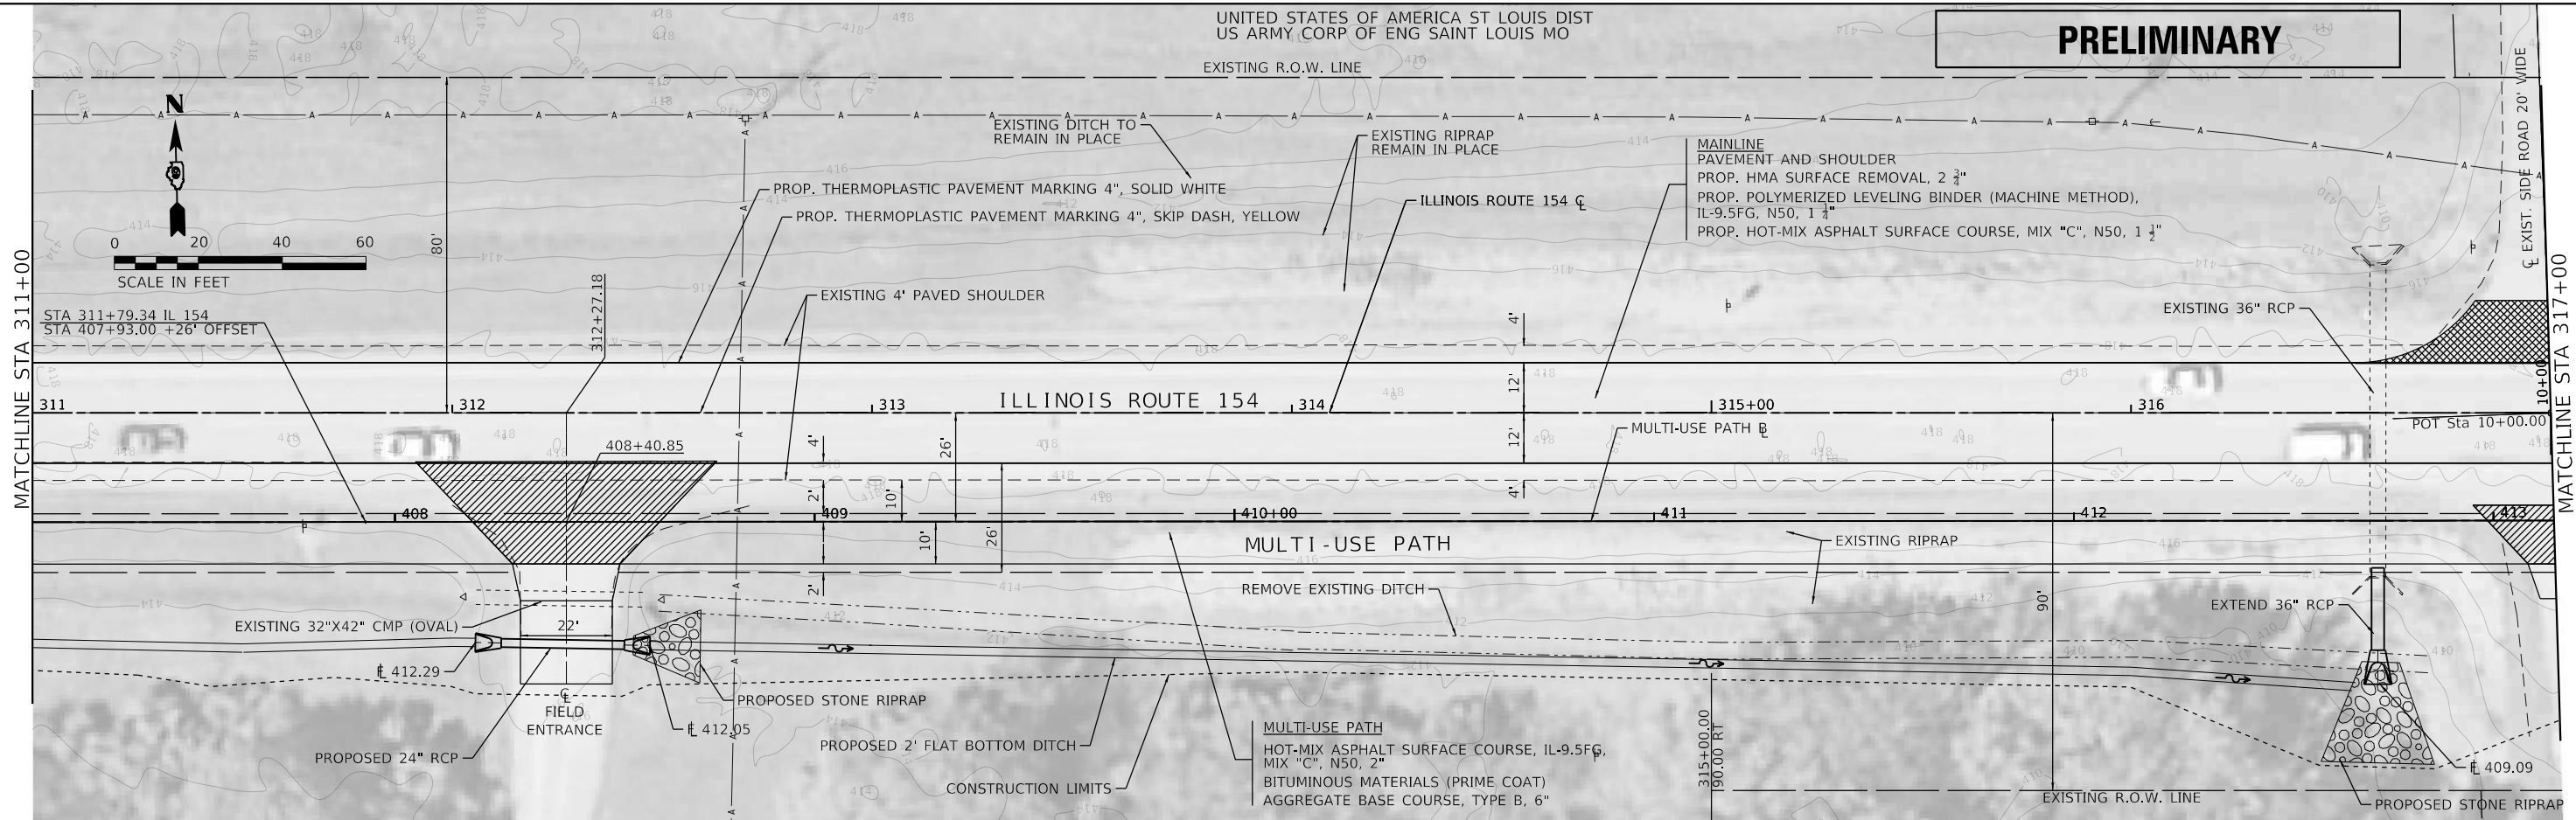


415																					415									
410																					410									
405																					405									
418.25	418.34	418.44	418.34	418.43	418.29	418.32	418.19	418.40	418.37	418.50	418.34	418.48	418.34	418.32	418.28	418.39	418.39	418.28	418.30	418.37	418.25	418.28	418.26	418.39	418.36	418.45	418.48	418.38	418.41	418.34
	311+00	311+50	312+00	312+50	313+00	313+50	314+00	314+50	315+00	315+50	316+00	316+50	317+00																	

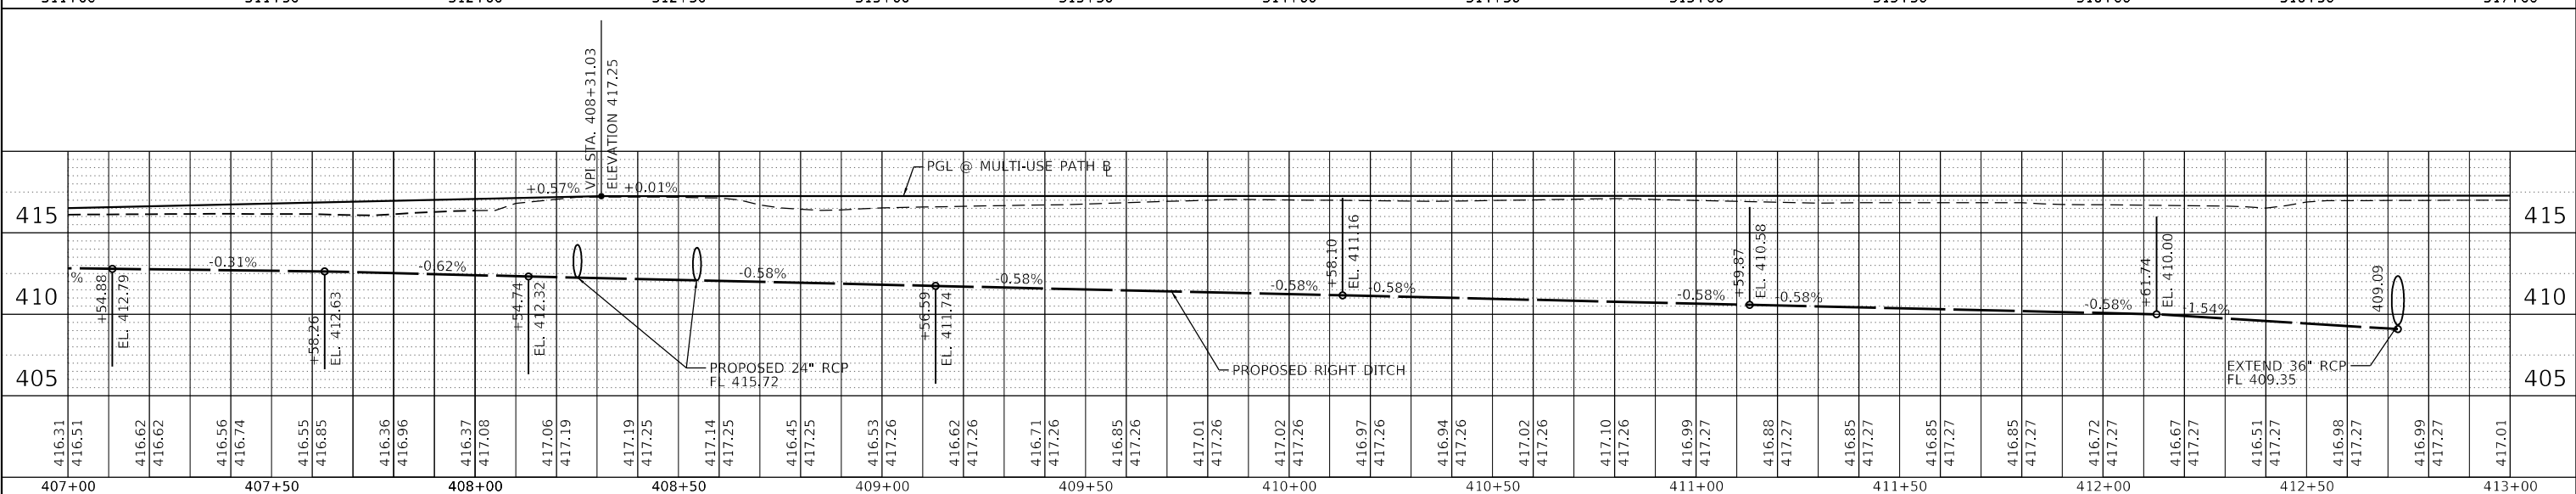


MODEL: Sheet_2
FILE NAME: J:\2020\0691\Cadd\Design\Plan\154+MultiUsePath-24\"/>

<p>ABNA DESIGN FROM REG. 184002117</p> <p>745 McClintock Drive Suite 210 Burr Ridge, IL 60527 Ph: 773-681-4788 Fax: 773-239-3728</p>	USER NAME = igimire	DESIGNED -	REVISED -	<p align="center">STATE OF ILLINOIS DEPARTMENT OF TRANSPORTATION</p> <p align="center">PLAN AND PROFILE SHEETS ILLINOIS ROUTE 154 & MULTI-USE PATH</p>	<table border="1"> <tr> <th>F.A.P. RTE.</th> <th>SECTION</th> <th>COUNTY</th> <th>TOTAL SHEETS</th> <th>SHEET NO.</th> </tr> <tr> <td>845</td> <td>112(RS-4, BLP-1); 112B-4</td> <td>FRANKLIN</td> <td>26</td> <td>10</td> </tr> <tr> <td colspan="5">CONTRACT NO. 78786</td> </tr> <tr> <td colspan="5">ILLINOIS / FED. AID PROJECT</td> </tr> </table>	F.A.P. RTE.	SECTION	COUNTY	TOTAL SHEETS	SHEET NO.	845	112(RS-4, BLP-1); 112B-4	FRANKLIN	26	10	CONTRACT NO. 78786					ILLINOIS / FED. AID PROJECT				
	F.A.P. RTE.	SECTION	COUNTY			TOTAL SHEETS	SHEET NO.																		
	845	112(RS-4, BLP-1); 112B-4	FRANKLIN			26	10																		
	CONTRACT NO. 78786																								
ILLINOIS / FED. AID PROJECT																									
PLOT SCALE = 40.0000' / in.	CHECKED -	REVISED -	REVISED -																						
DATE = 7/6/2023	DATE -	REVISED -	REVISED -																						
SCALE: 1" = 20'				<table border="1"> <tr> <td>SHEET</td> <td>OF</td> <td>SHEETS</td> <td>STA.</td> <td>TO</td> <td>STA.</td> </tr> <tr> <td></td> <td></td> <td></td> <td></td> <td></td> <td></td> </tr> </table>	SHEET	OF	SHEETS	STA.	TO	STA.															
SHEET	OF	SHEETS	STA.	TO	STA.																				

 

MAINLINE PAVEMENT AND SHOULDER
PROP. HMA SURFACE REMOVAL, 2"
PROP. POLYMERIZED LEVELING BINDER (MACHINE METHOD),
IL-9.5FG, N50, 1 1/4"
PROP. HOT-MIX ASPHALT SURFACE COURSE, MIX "C", N50, 1 1/2"

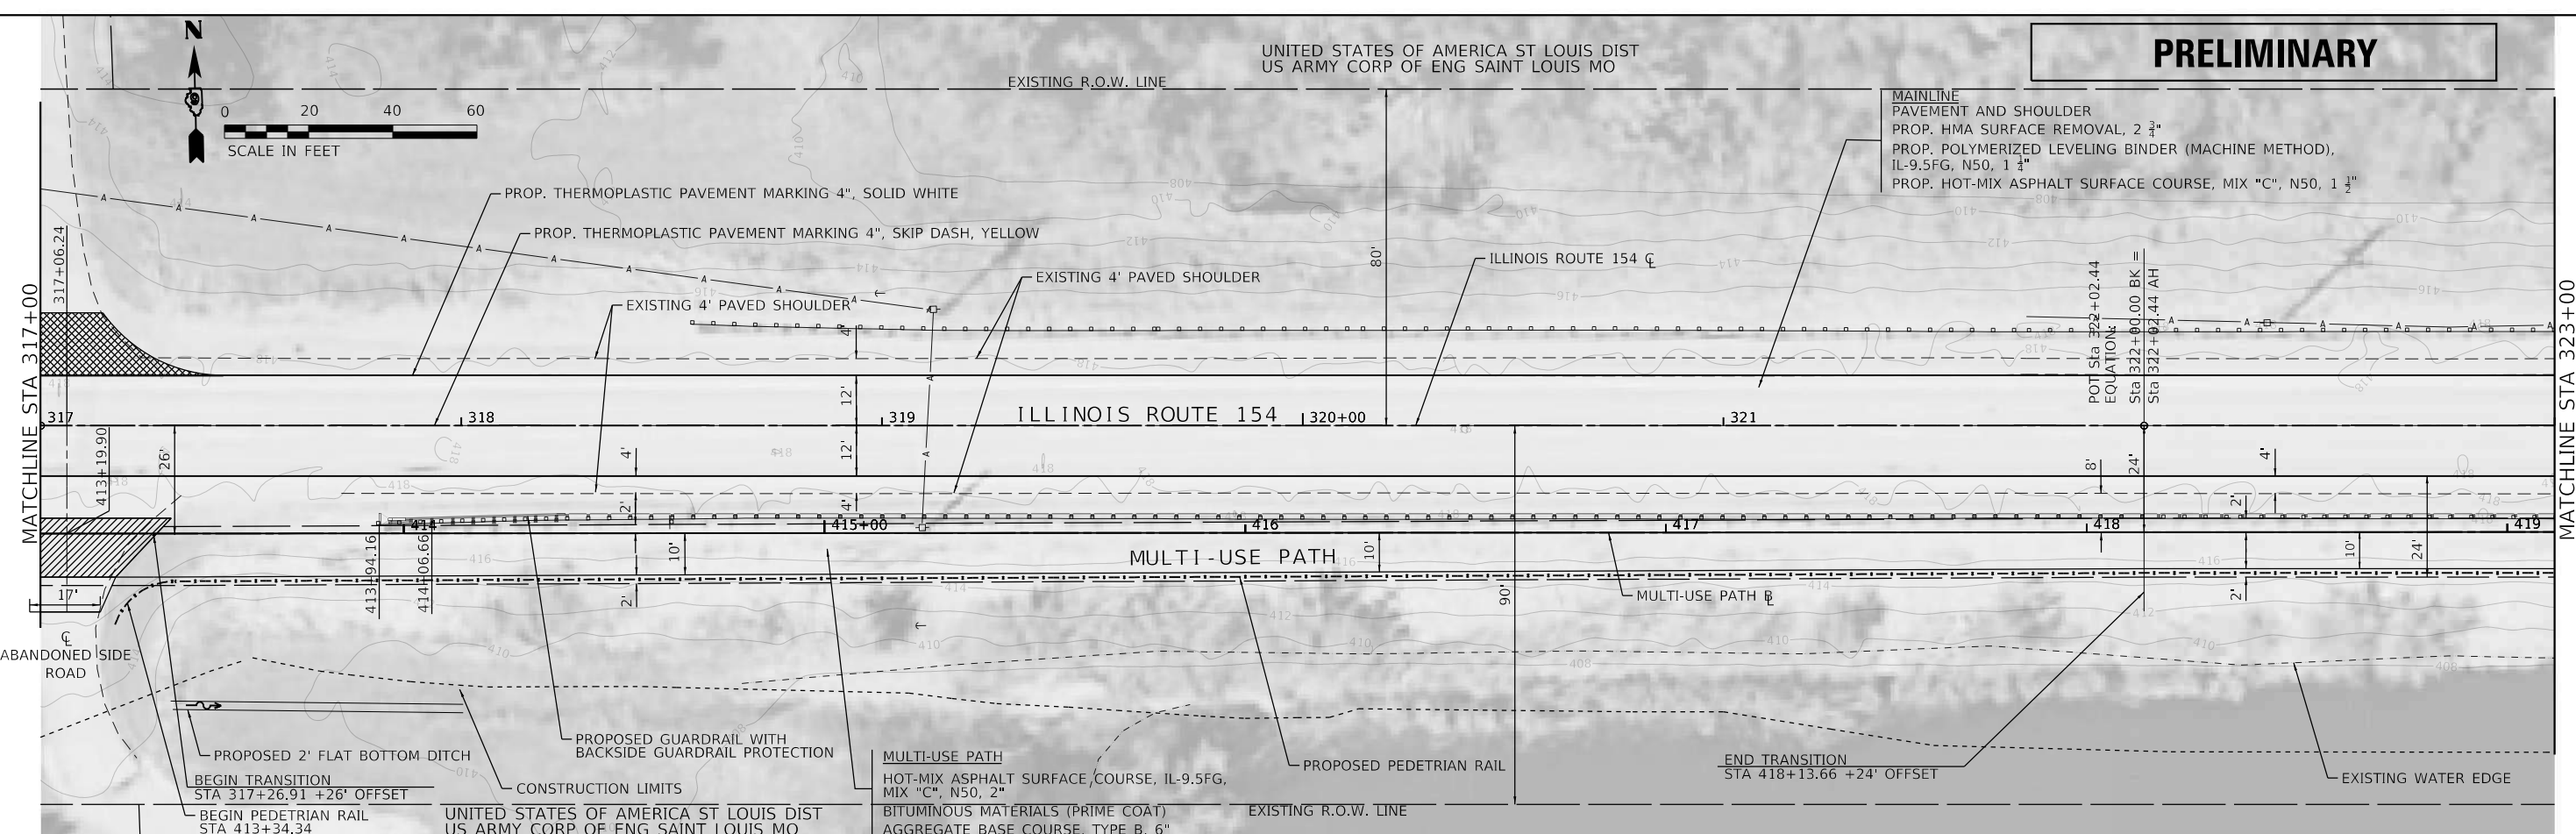

PLAN	SURVEYED	DATE
	PLOTTED	
	ALIGNMENT CHECKED	
	NOTE BOOK	
	NO.	
	CADD FILE NAME	
	NO.	

PROFILE	SURVEYED	DATE
	PLOTTED	
	GRADES CHECKED	
	NOTE BOOK	
	NO.	
	STRUCTURE NOTATIONS CHECKED	
	NO.	

418.34	418.43	418.33	418.28	418.42	418.19	418.21	418.37	418.36	418.32	418.10	418.24	418.45	418.18	418.33	418.36	418.39	418.35	418.26	418.41	418.49	418.50	418.35	418.44	418.39	418.41	418.39	418.33	418.51	418.32	418.41																															
417.01	417.28	417.03	417.28	417.02	417.28	417.03	417.28	417.04	417.28	416.96	417.28	416.89	417.28	416.89	417.28	416.93	417.28	416.96	417.28	416.99	417.29	417.01	417.29	417.02	417.29	416.97	417.29	416.95	417.29	416.94	417.29	416.94	417.29	416.92	417.29	416.92	417.29	416.90	417.29	416.88	417.30	416.84	417.30	416.85	417.30	417.01	417.30	417.05	417.30	417.01	417.30	416.94	417.30	416.92	417.30	416.91	417.31	416.93	417.32	416.94	417.32
413+00	413+50	414+00	414+50	415+00	415+50	416+00	416+50	417+00	417+50	418+00	418+50	419+00	

MODEL SHEET 3
FILE NAME: J:\2020\0601\Cadd\Design\Plan\154\154-111-111-111.dwg

ABNA
DESIGN FIRM REG. 196002117
745 McClock Drive
Suite 210
Burr Ridge, IL 60527
Ph: 773-881-4788
Fax: 773-239-3728

USER NAME = igimire	DESIGNED -	REVISED -
	DRAWN -	REVISED -
PLOT SCALE = 40.0000' / in.	CHECKED -	REVISED -
PLOT DATE = 7/6/2023	DATE -	REVISED -


**STATE OF ILLINOIS
DEPARTMENT OF TRANSPORTATION**

**PLAN AND PROFILE SHEETS
ILLINOIS ROUTE 154 & MULTI-USE PATH**

SCALE: 1" = 20'


SHEET	OF	SHEETS	STA.	TO	STA.
-------	----	--------	------	----	------

F.A.P. RTE.	SECTION	COUNTY	TOTAL SHEETS	SHEET NO.
845	112(RS-4, BLP-1); 112B-4	FRANKLIN	26	11
CONTRACT NO. 78786				
ILLINOIS FED. AID PROJECT				

 


MATCHLINE STA 323+00

MATCHLINE STA 329+00

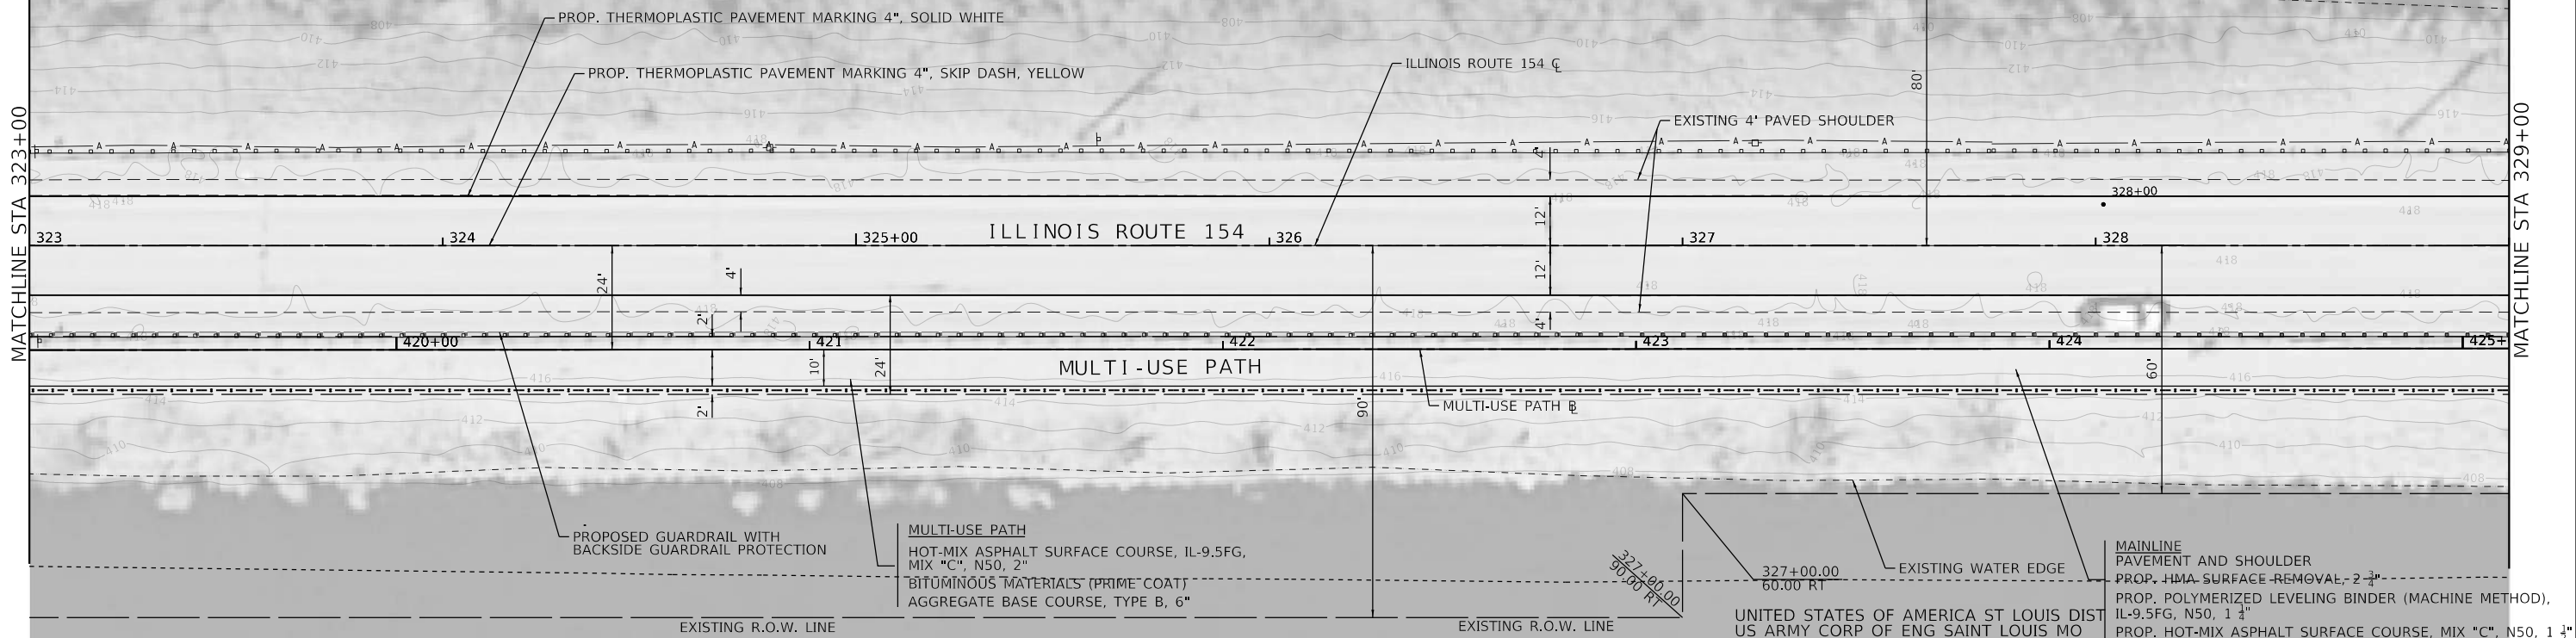

PLAN	SURVEYED	DATE
	PLOTTED	
NOTE BOOK NO.	ALIGNMENT CHECKED	
	GRADE CHECKED	
	STRUCTURE NOTATIONS CHECKED	

PROFILE	SURVEYED	DATE
	PLOTTED	
NOTE BOOK NO.	GRADES CHECKED	
	STRUCTURE NOTATIONS CHECKED	

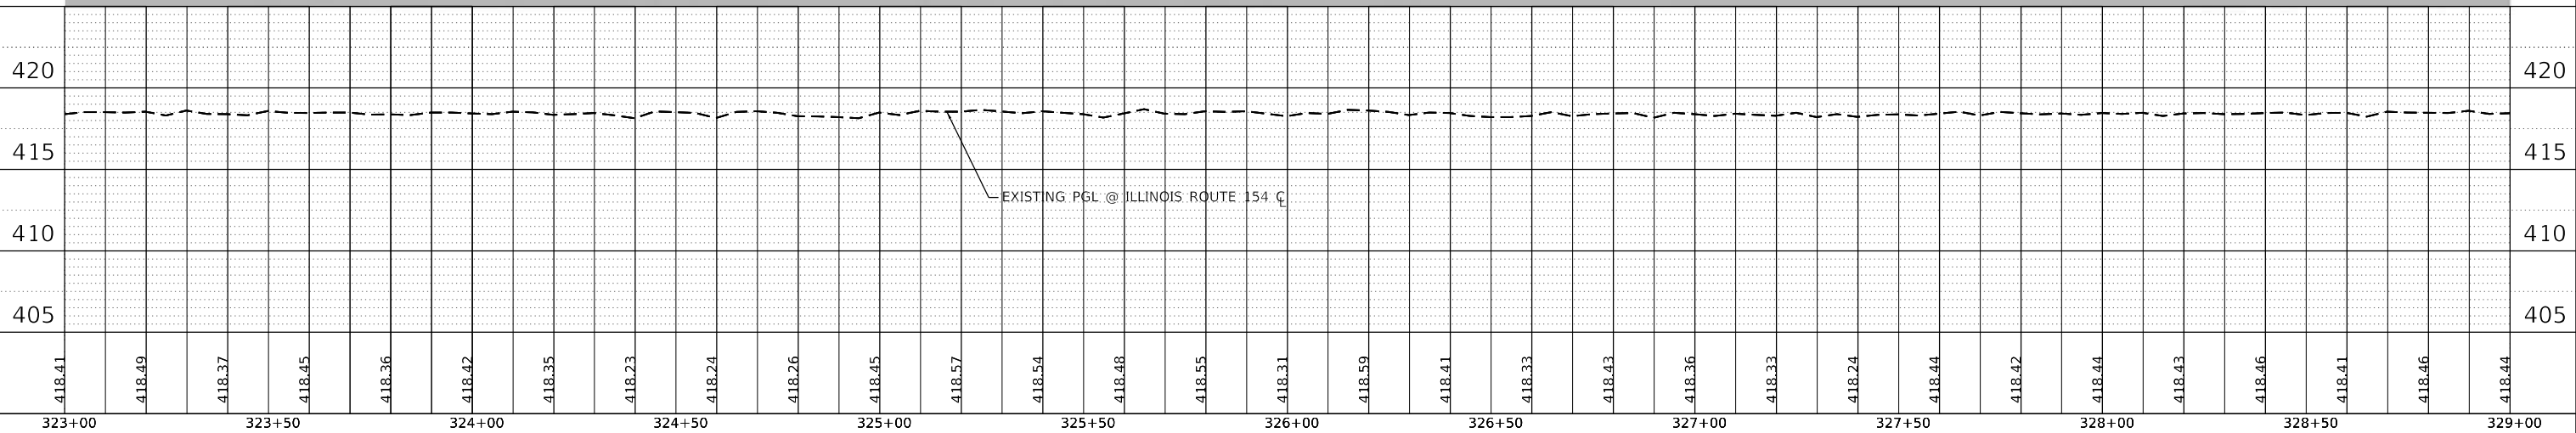

418.41	418.49	418.37	418.45	418.36	418.42	418.35	418.23	418.24	418.26	418.45	418.57	418.54	418.48	418.55	418.31	418.59	418.41	418.33	418.43	418.36	418.33	418.24	418.44	418.42	418.44	418.43	418.46	418.41	418.46	418.44
323+00	323+50	324+00	324+50	325+00	325+50	326+00	326+50	327+00	327+50	328+00	328+50	329+00																		

416.94	417.32	416.97	417.33	416.92	417.33	417.04	417.34	417.03	417.34	417.07	417.35	417.06	417.36	417.00	417.36	417.05	417.37	417.01	417.37	417.10	417.38	417.12	417.38	417.10	417.39	417.12	417.39	417.05	417.40	417.05	417.41	417.02	417.41	416.95	417.42	417.04	417.42	417.09	417.43	417.10	417.43	417.05	417.44	417.02	417.44	417.08	417.44	417.12	417.43	417.11	417.43	417.03	417.43	416.99	417.42	417.06	417.42	417.11	417.42	417.16	417.41
419+00	419+50	420+00	420+50	421+00	421+50	422+00	422+50	423+00	423+50	424+00	424+50	425+00	

MODEL SHEET 4
FILE NAME: J:\2020\0601\Cadd\Design\Plan\154-2020\154-2020.dwg



USER NAME = igimire	DESIGNED -	REVISED -
PLOT SCALE = 40,0000' / in.	DRAWN -	REVISED -
PLOT DATE = 7/6/2023	CHECKED -	REVISED -
	DATE -	REVISED -

**STATE OF ILLINOIS
DEPARTMENT OF TRANSPORTATION**

**PLAN AND PROFILE SHEETS
ILLINOIS ROUTE 154 & MULTI-USE PATH**



SCALE: 1" = 20' SHEET OF SHEETS STA. TO STA.

F.A.P. RTE.	SECTION	COUNTY	TOTAL SHEETS	SHEET NO.
845	112(RS-4, BLP-1); 112B-4	FRANKLIN	26	12
CONTRACT NO. 78786				
ILLINOIS FED. AID PROJECT				

PRELIMINARY



MAINLINE
PAVEMENT AND SHOULDER
PROP. HMA SURFACE REMOVAL, 2 3/4"
PROP. POLYMERIZED LEVELING BINDER (MACHINE METHOD),
IL-9.5FG, N50, 1 1/4"
PROP. HOT-MIX ASPHALT SURFACE COURSE, MIX "C", N50, 1 1/2"

UNITED STATES OF AMERICA ST LOUIS DIST
US ARMY CORP OF ENG SAINT LOUIS MO

 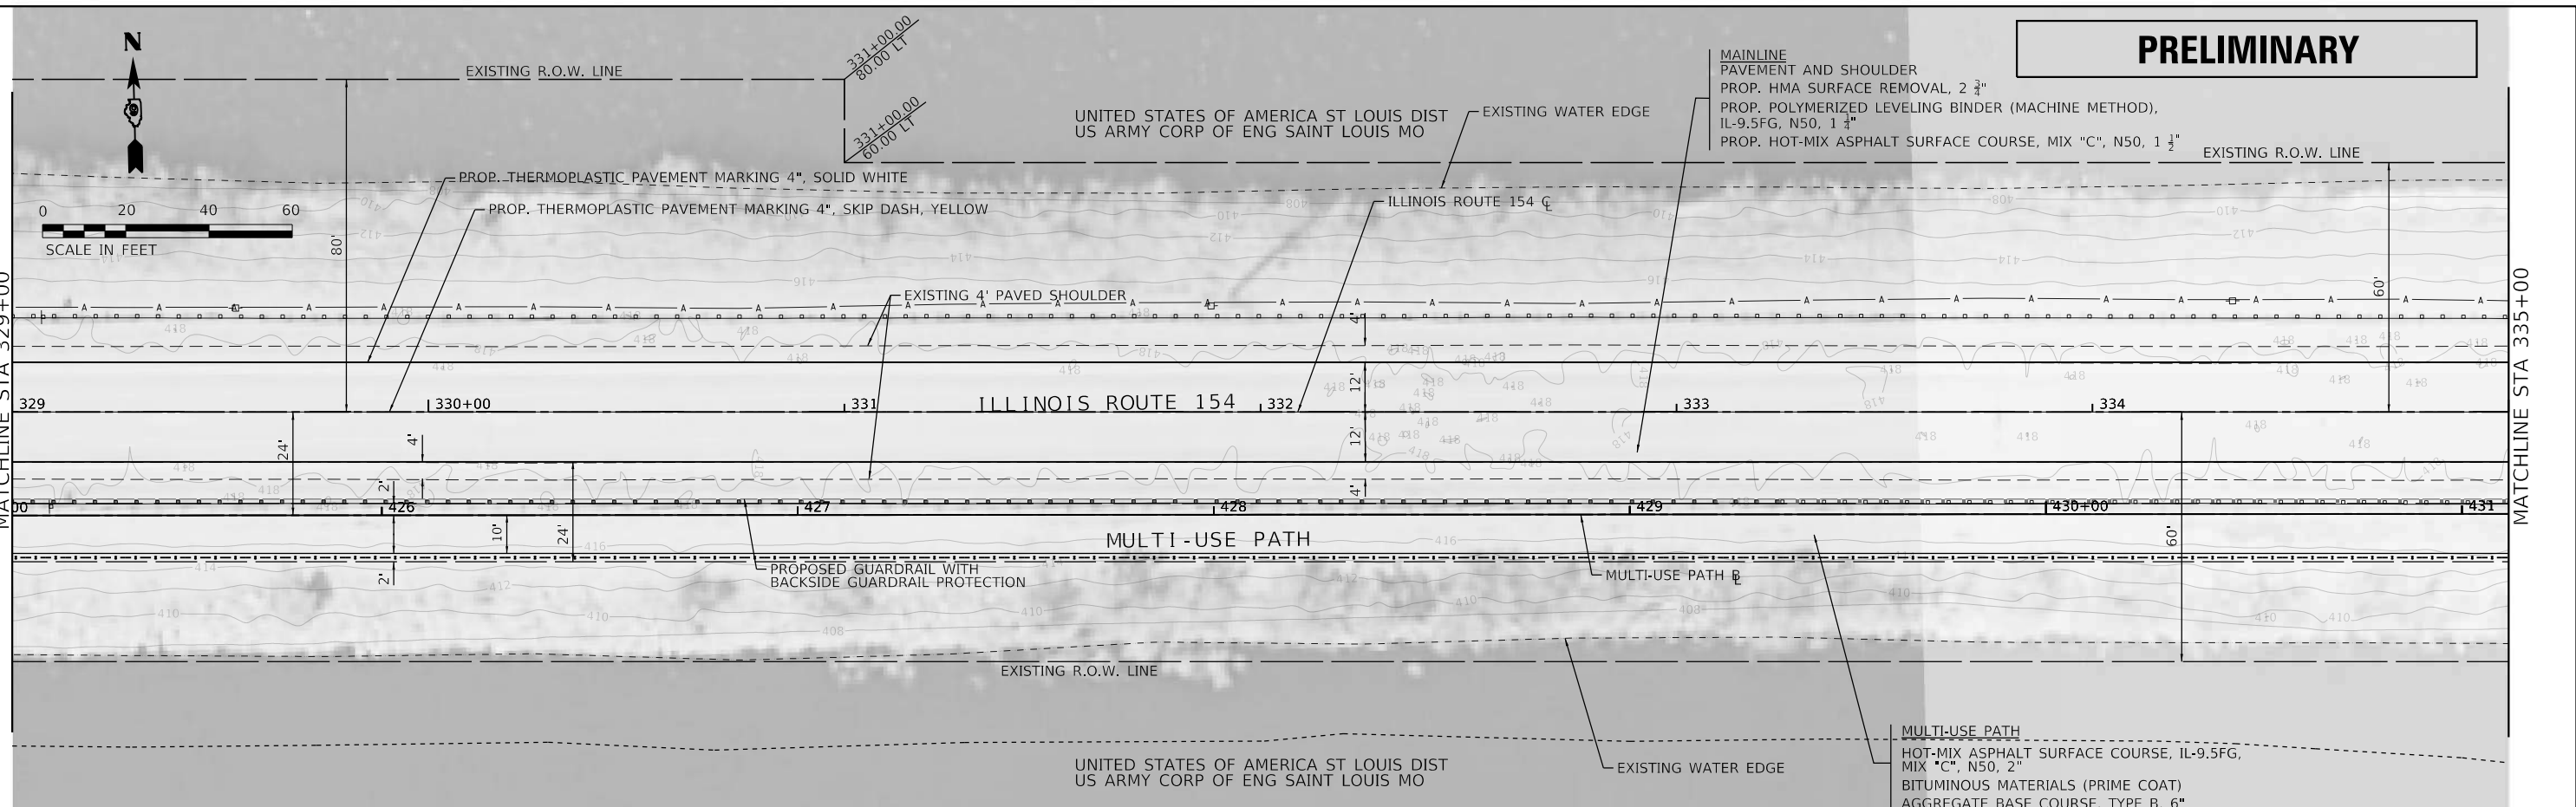

PLAN	SURVEYED	DATE
	PLOTTED	
	ALIGNMENT CHECKED	
	GRADES CHECKED	
	STRUCTURE NOTATIONS CHECKED	
NOTE BOOK NO.		

PROFILE	SURVEYED	DATE
	PLOTTED	
	GRADES CHECKED	
	STRUCTURE NOTATIONS CHECKED	
NOTE BOOK NO.		

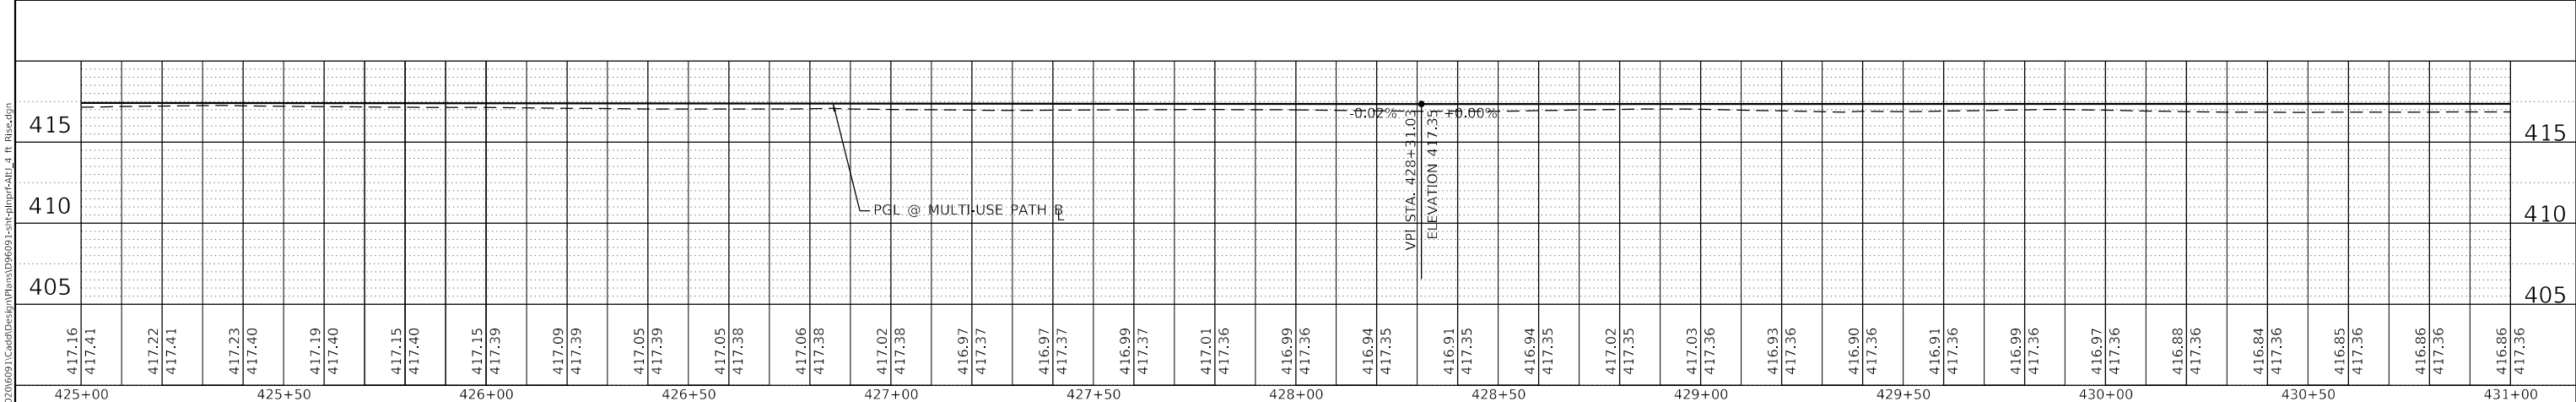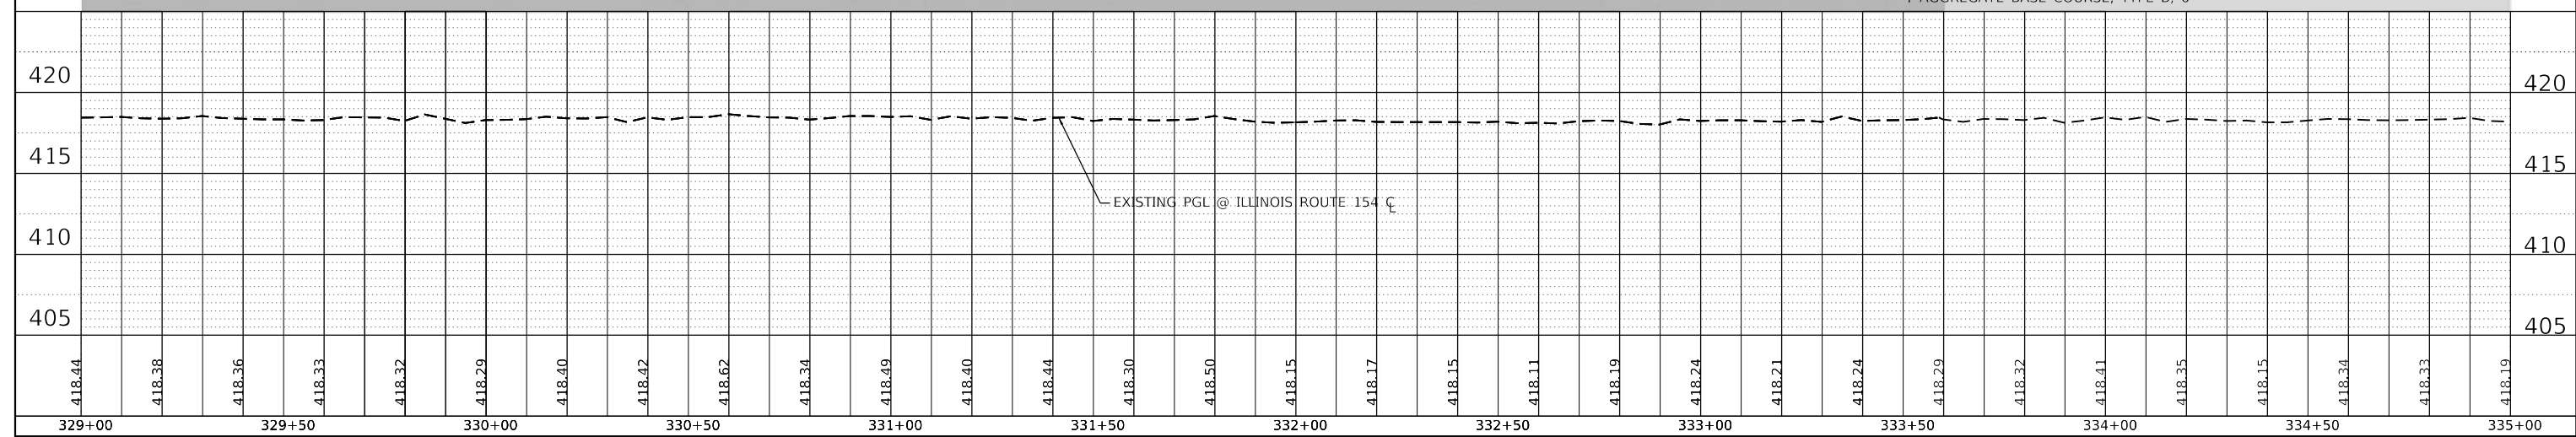

MODEL SHEET 5
FILE NAME: J:\2020\0891\Cadd\Design\Plan\80931-2014\plan\80931-2014_4.rvt

ABNA
DESIGN FROM REG. 184-002117

745 McCorkle Drive
Suite 210
Burr Ridge, IL 60527
Ph: 773-881-4788
Fax: 773-239-9728

USER NAME = ighimire	DESIGNED -	REVISED -
	DRAWN -	REVISED -
PLOT SCALE = 40.0000' / in.	CHECKED -	REVISED -
PLOT DATE = 7/6/2023	DATE -	REVISED -

**STATE OF ILLINOIS
DEPARTMENT OF TRANSPORTATION**

**PLAN AND PROFILE SHEETS
ILLINOIS ROUTE 154 & MULTI-USE PATH**


SCALE: 1" = 20' SHEET OF SHEETS STA. TO STA.

F.A.P. RTE.	SECTION	COUNTY	TOTAL SHEETS	SHEET NO.
845	112(RS-4, BLP-1); 112B-4	FRANKLIN	26	13
			CONTRACT NO. 78786	
ILLINOIS		FED. AID PROJECT		

UNITED STATES OF AMERICA ST LOUIS DIST
US ARMY CORP OF ENG SAINT LOUIS MO



MAINLINE
PAVEMENT AND SHOULDER
PROP. HMA SURFACE REMOVAL, 2 3/4"
PROP. POLYMERIZED LEVELING BINDER (MACHINE METHOD),
IL-9.5FG, N50, 1 1/4"
PROP. HOT-MIX ASPHALT SURFACE COURSE, MIX "C", N50, 1 1/2"

PRELIMINARY

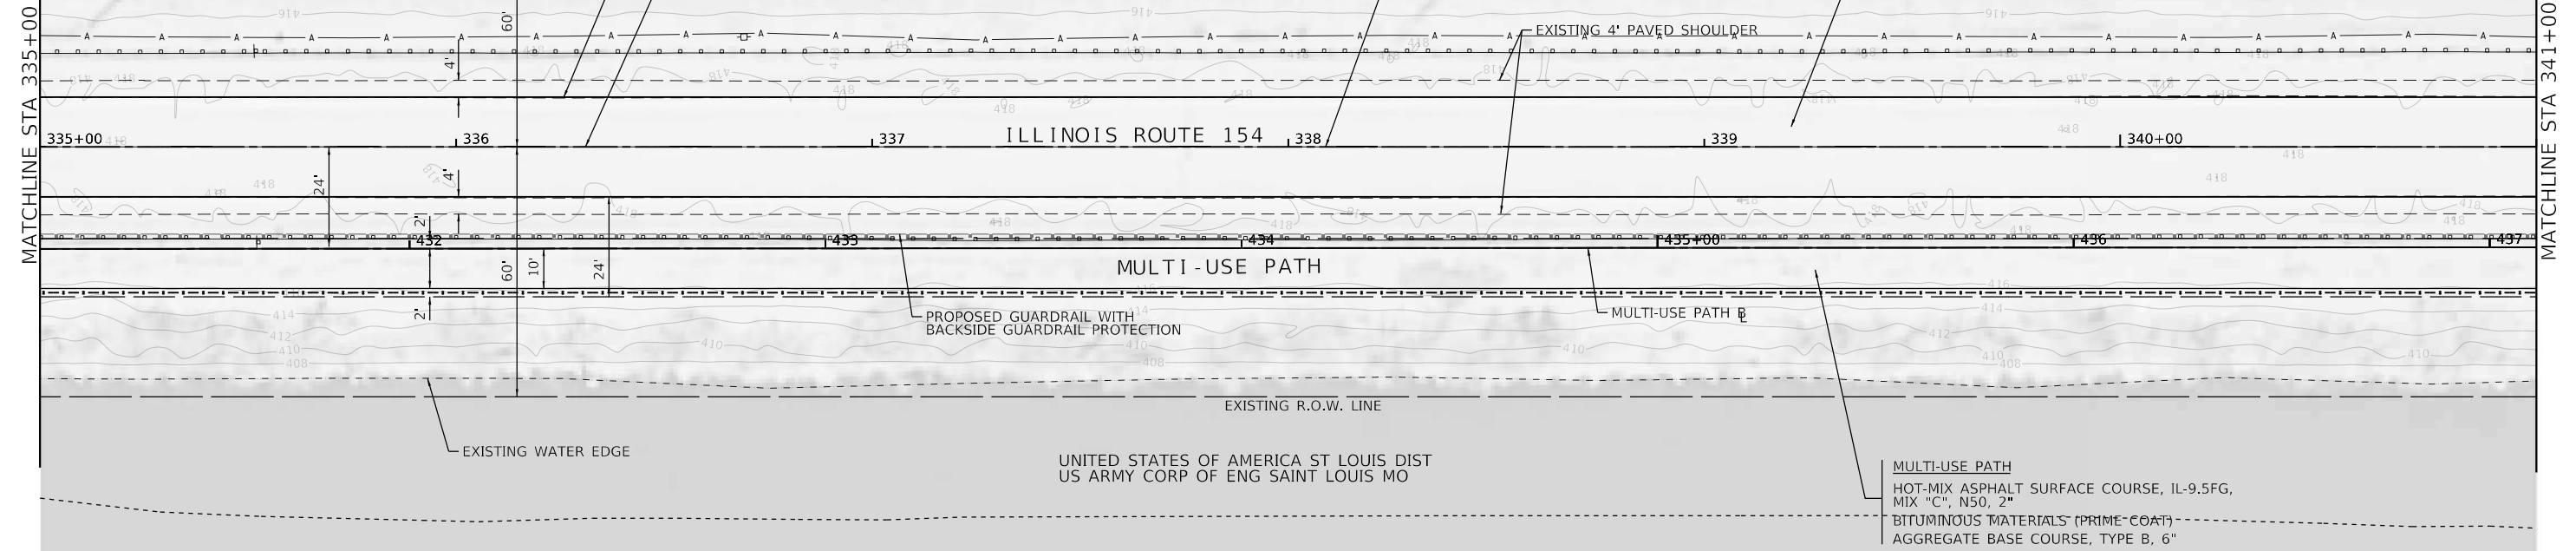

UNITED STATES OF AMERICA ST LOUIS DIST
US ARMY CORP OF ENG SAINT LOUIS MO

MULTI-USE PATH
HOT-MIX ASPHALT SURFACE COURSE, IL-9.5FG,
MIX "C", N50, 2"
BITUMINOUS MATERIALS (PRIME COAT)
AGGREGATE BASE COURSE, TYPE B, 6"

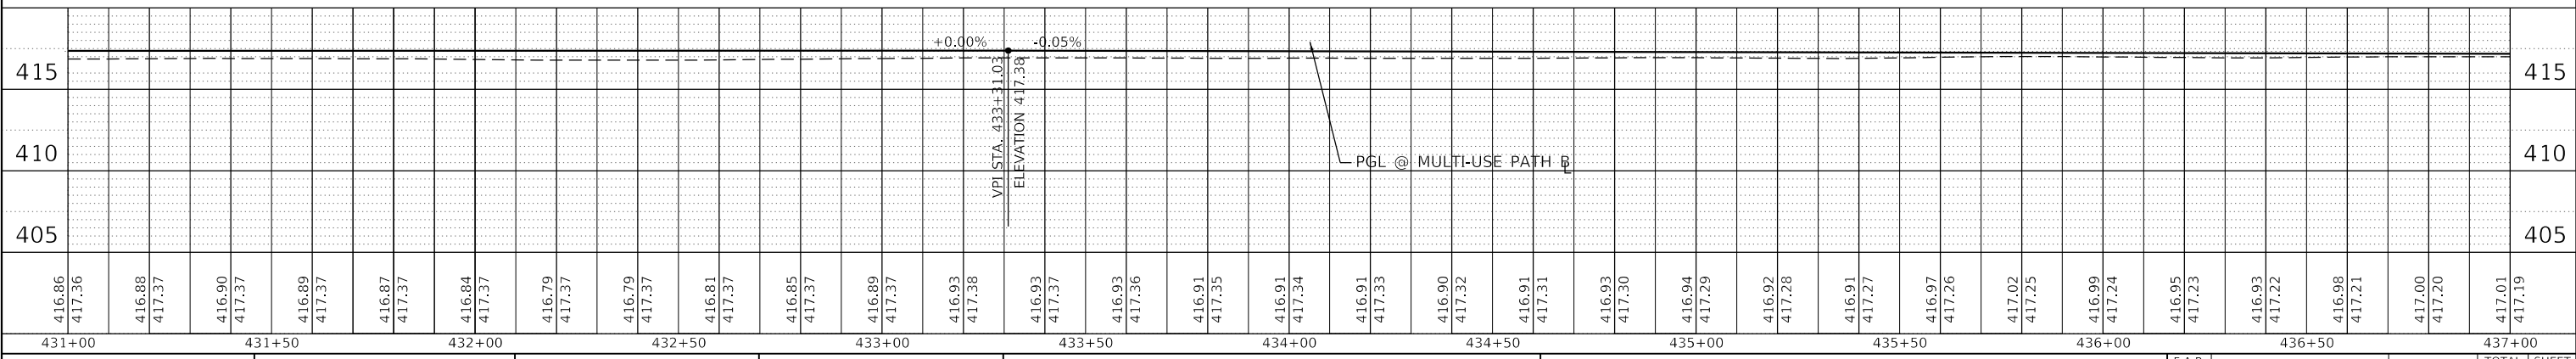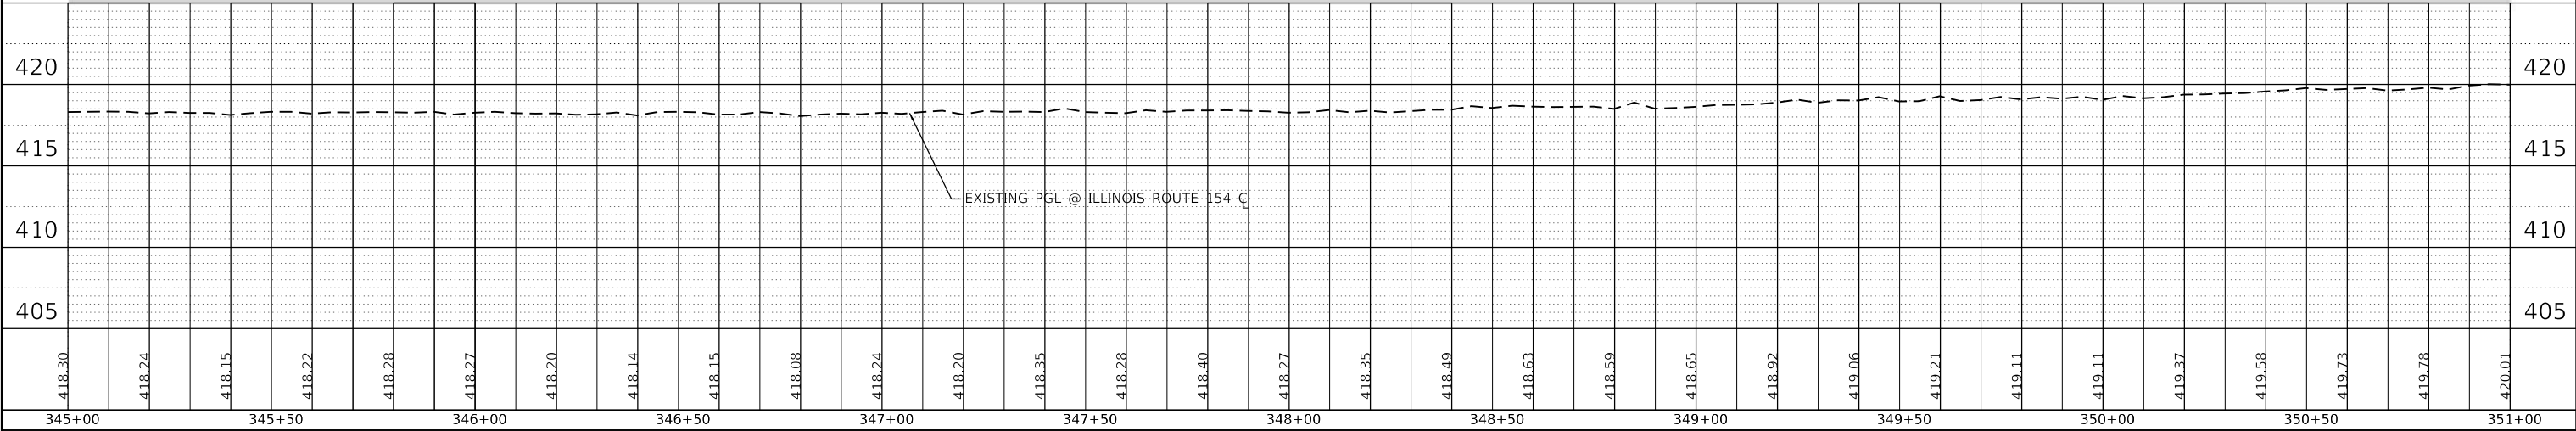

PLAN	SURVEYED	DATE
	PLOTTED	
	ALIGNMENT CHECKED	
	GRADES CHECKED	
	STRUCTURE NOTATIONS CHECKED	
NOTE BOOK NO.		

PROFILE	SURVEYED	DATE
	PLOTTED	
	GRADES CHECKED	
	STRUCTURE NOTATIONS CHECKED	
NOTE BOOK NO.		

MODEL: Sheet 6
FILE NAME: J:\2020\0601\Cadd\Design\Plan\154\154-417.dwg



USER NAME = igimire	DESIGNED -	REVISED -
	DRAWN -	REVISED -
PLOT SCALE = 40.0000' / in.	CHECKED -	REVISED -
PLOT DATE = 7/6/2023	DATE -	REVISED -




STATE OF ILLINOIS
DEPARTMENT OF TRANSPORTATION

PLAN AND PROFILE SHEETS	
ILLINOIS ROUTE 154 & MULTI-USE PATH	
SCALE: 1" = 20'	SHEET OF SHEETS STA. TO STA.

F.A.P. RTE.	SECTION	COUNTY	TOTAL SHEETS	SHEET NO.
845	112(RS-4, BLP-1); 112B-4	FRANKLIN	26	14
CONTRACT NO. 78786				
ILLINOIS FED. AID PROJECT				

PLAN	SURVEYED	DATE
	PLOTTED	BY
	ALIGNED	
	CHECKED	
	FILE NAME	
	NO.	

PROFILE	SURVEYED	DATE
	PLOTTED	BY
	GRADES	
	CHECKED	
	STRUCTURE	
	NOTATIONS	
	NO.	

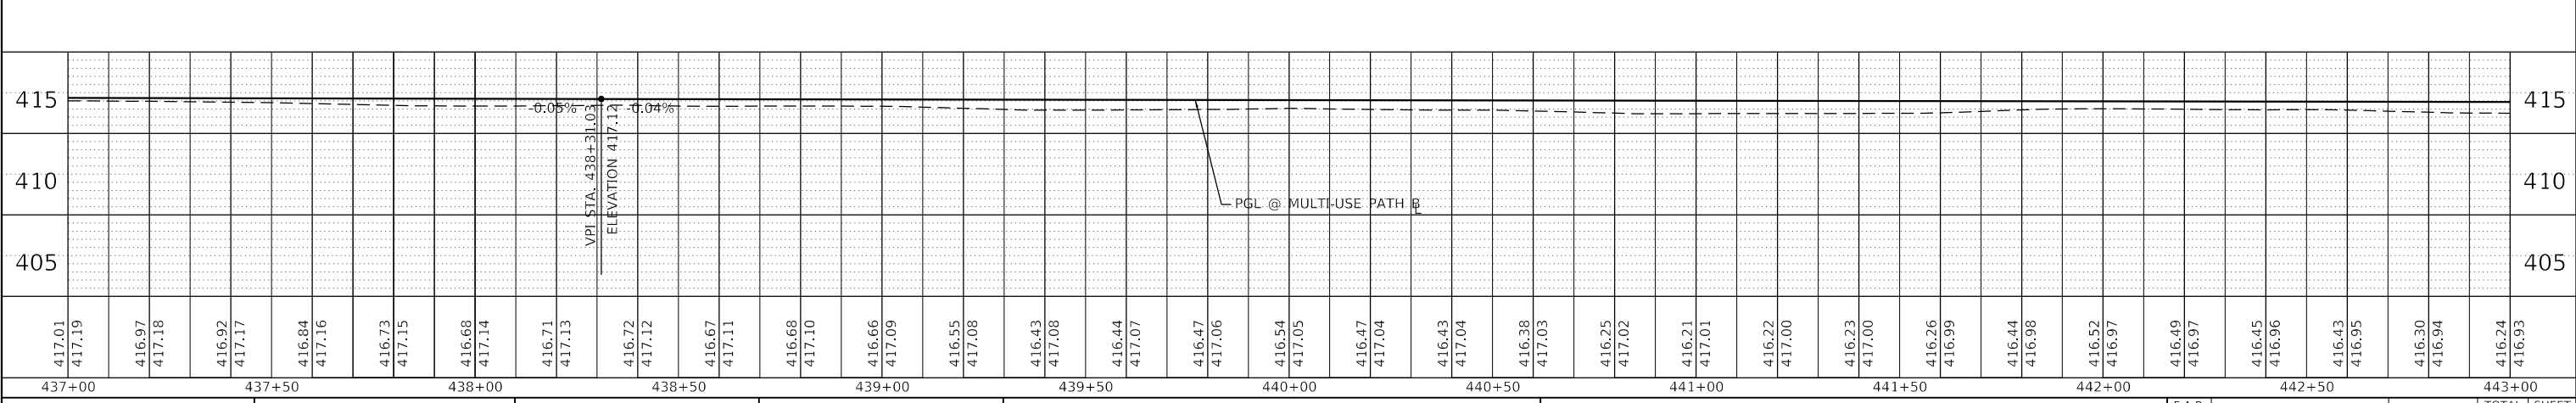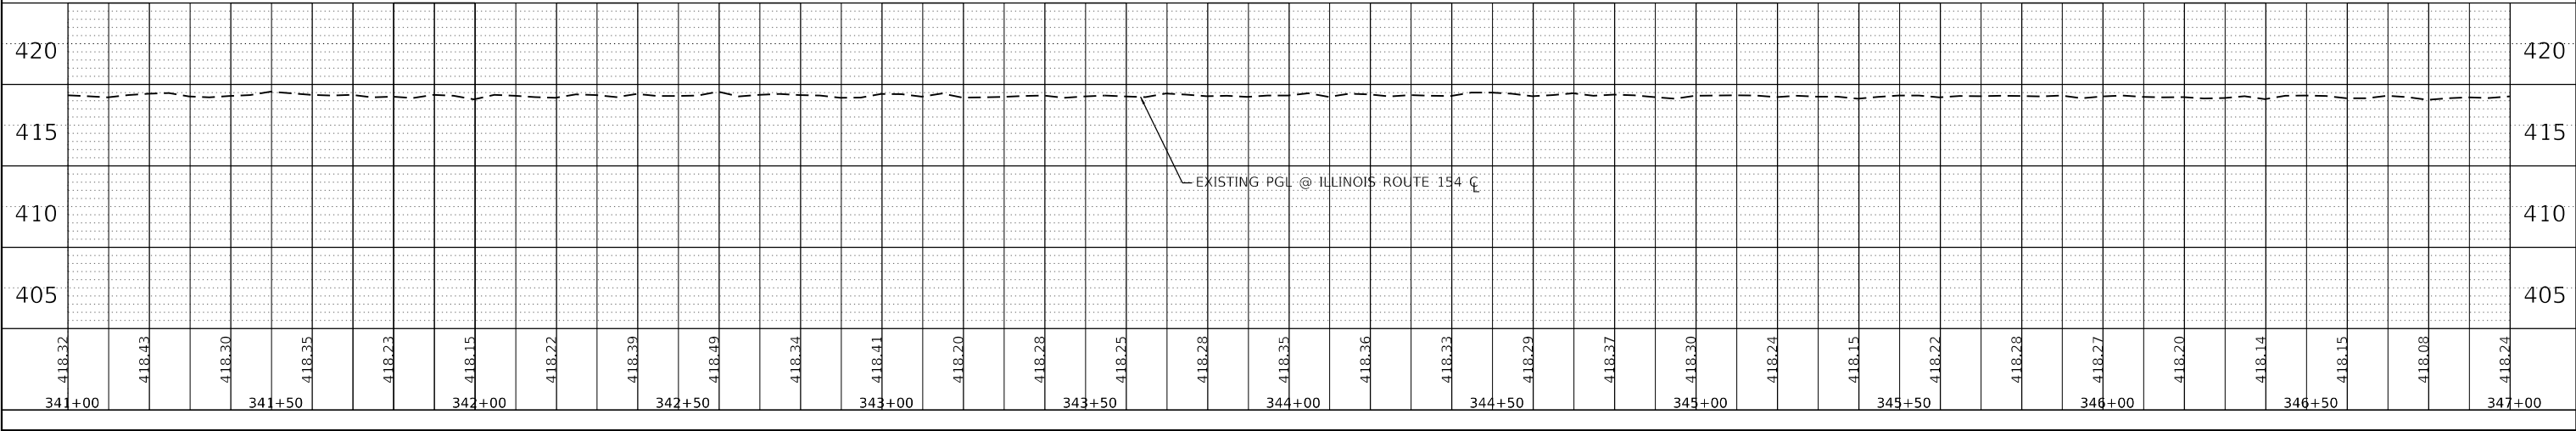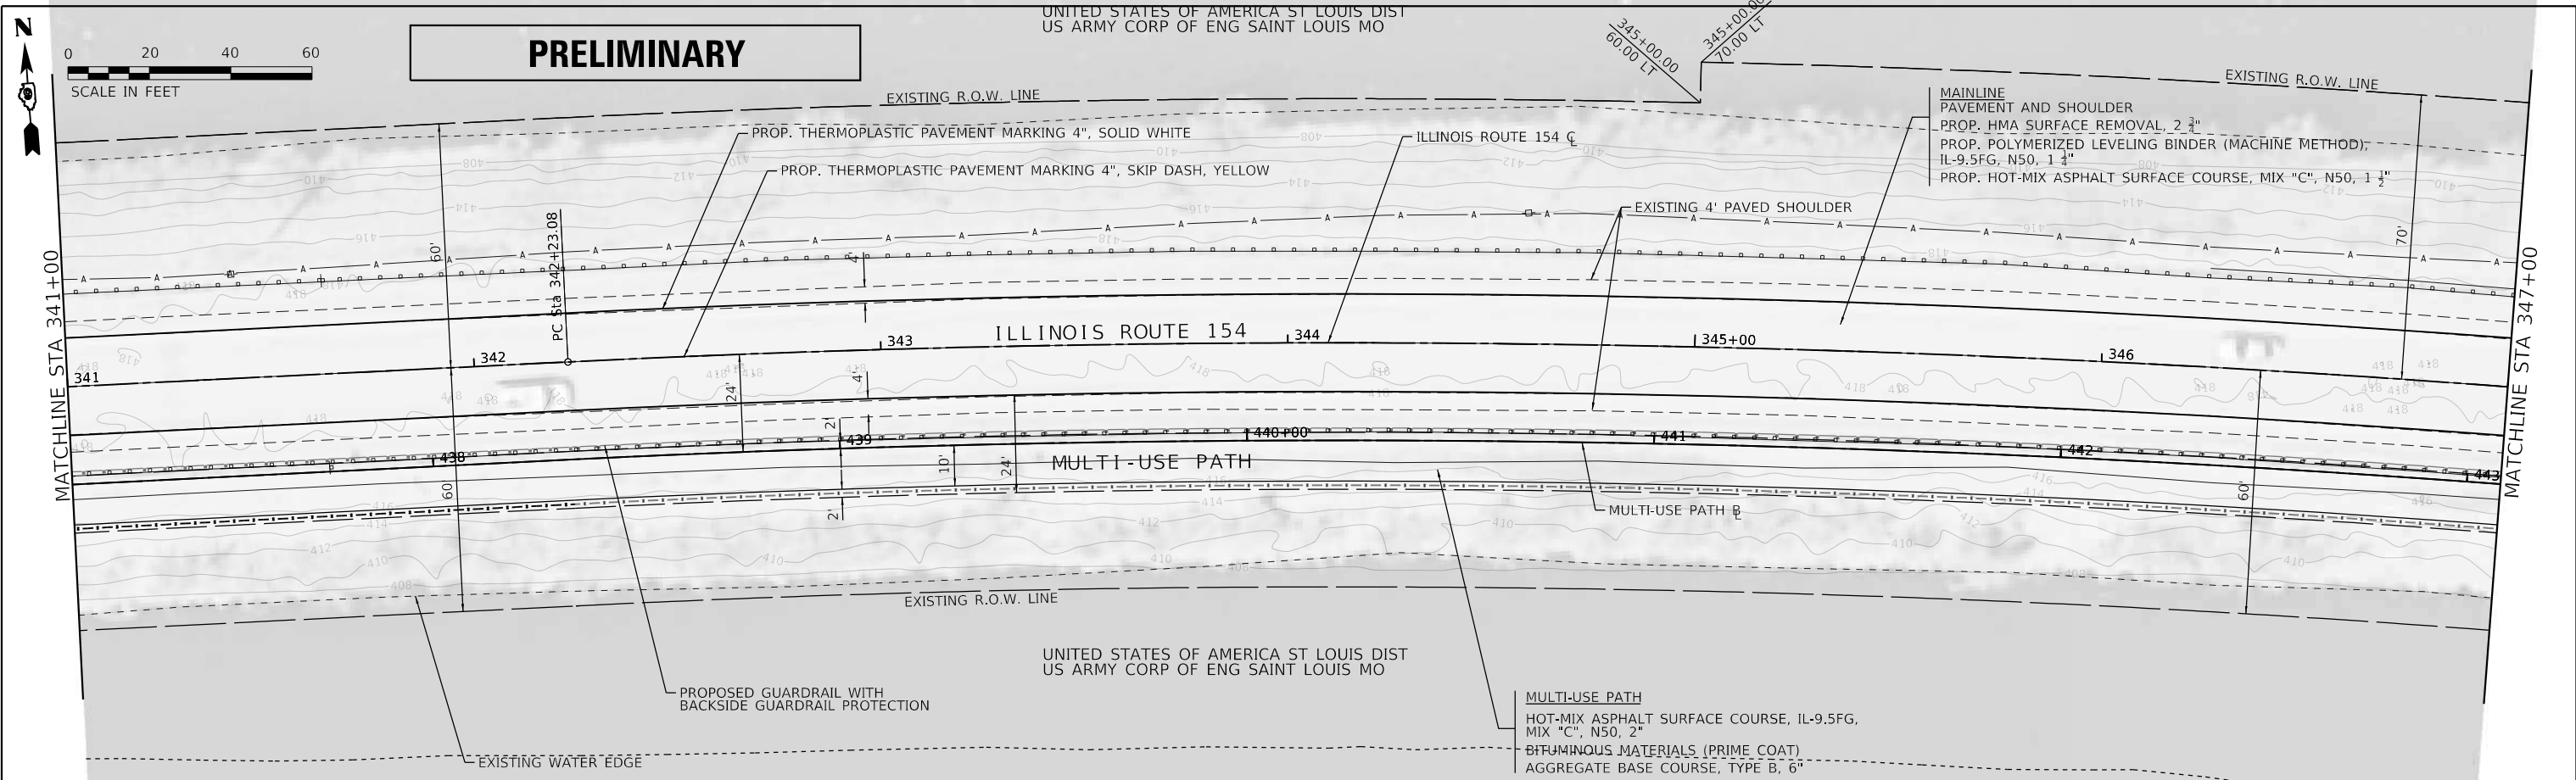

MODEL SHEET 7
FILE NAME: J:\2020\0691\Cadd\Design\Plan\154\154_Plan.dwg

ABNA
DESIGN FIRM REG. 184002117
745 McClellan Drive
Suite 210
Burr Ridge, IL 60527
Ph: 773-881-4788
Fax: 773-238-3728

USER NAME =	igimire	DESIGNED -	REVISED -
		DRAWN -	REVISED -
PLOT SCALE =	40.0000' / in.	CHECKED -	REVISED -
PLOT DATE =	7/6/2023	DATE -	REVISED -

**STATE OF ILLINOIS
DEPARTMENT OF TRANSPORTATION**

**PLAN AND PROFILE SHEETS
ILLINOIS ROUTE 154 & MULTI-USE PATH**


SCALE: 1" = 20' SHEET OF SHEETS STA. TO STA.

F.A.P. RTE.	SECTION	COUNTY	TOTAL SHEETS	SHEET NO.
845	112(RS-4, BLP-1); 112B-4	FRANKLIN	26	15
				CONTRACT NO. 78786
		ILLINOIS	FED. AID PROJECT	

PRELIMINARY


UNITED STATES OF AMERICA ST LOUIS DIST
US ARMY CORP OF ENG SAINT LOUIS MO

352+00.00
80.00 LT
352+00.00
70.00 LT

 

MATCHLINE STA 347+00

MATCHLINE STA 353+00


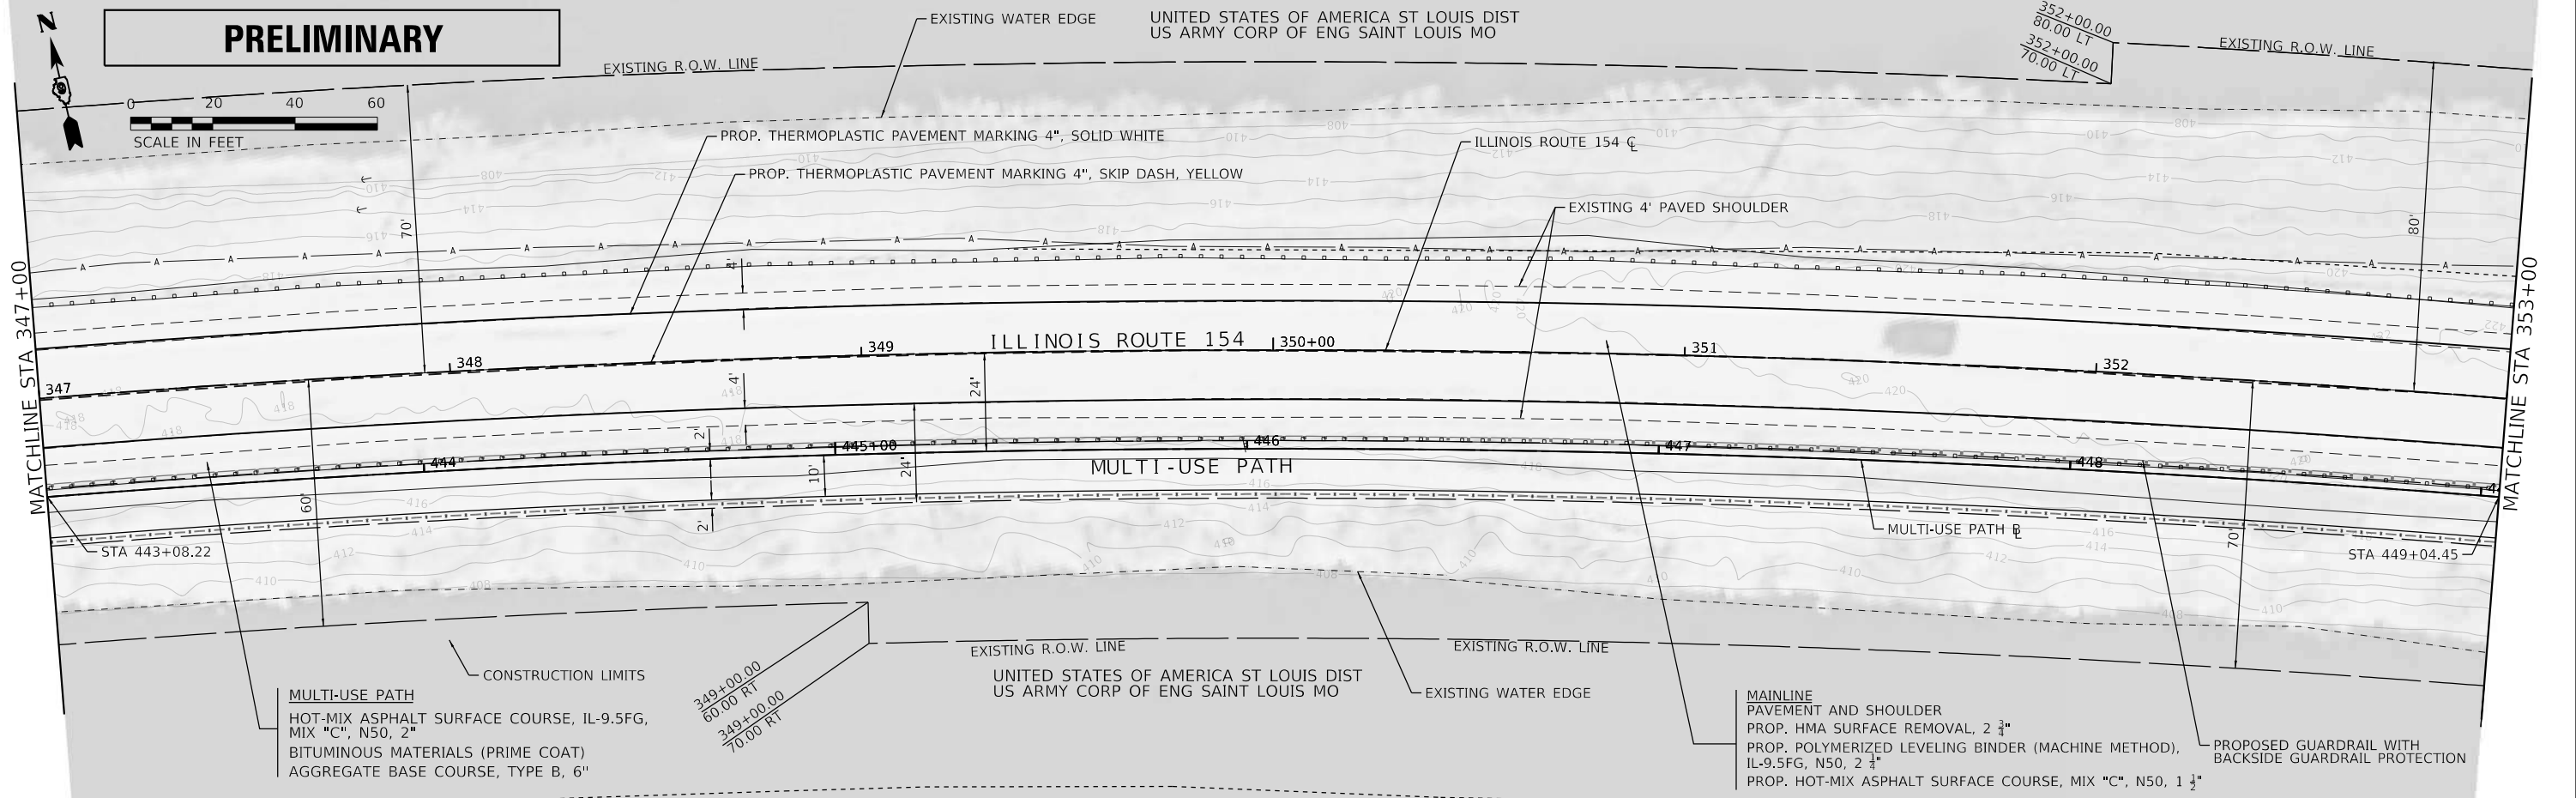


MULTI-USE PATH
HOT-MIX ASPHALT SURFACE COURSE, IL-9.5FG, MIX "C", N50, 2"
BITUMINOUS MATERIALS (PRIME COAT)
AGGREGATE BASE COURSE, TYPE B, 6"

MAINLINE PAVEMENT AND SHOULDER
PROP. HMA SURFACE REMOVAL, 2 3/4"
PROP. POLYMERIZED LEVELING BINDER (MACHINE METHOD), IL-9.5FG, N50, 2 3/4"
PROP. HOT-MIX ASPHALT SURFACE COURSE, MIX "C", N50, 1 1/2"

PLAN	SURVEYED	DATE
	PLOTTED	
	ALIGNED	
	CHECKED	
	FILED	
	NO.	

PROFILE	SURVEYED	DATE
	PLOTTED	
	GRADES	
	CHECKED	
	STRUCTURE	
	NOTARIS	
	NO.	

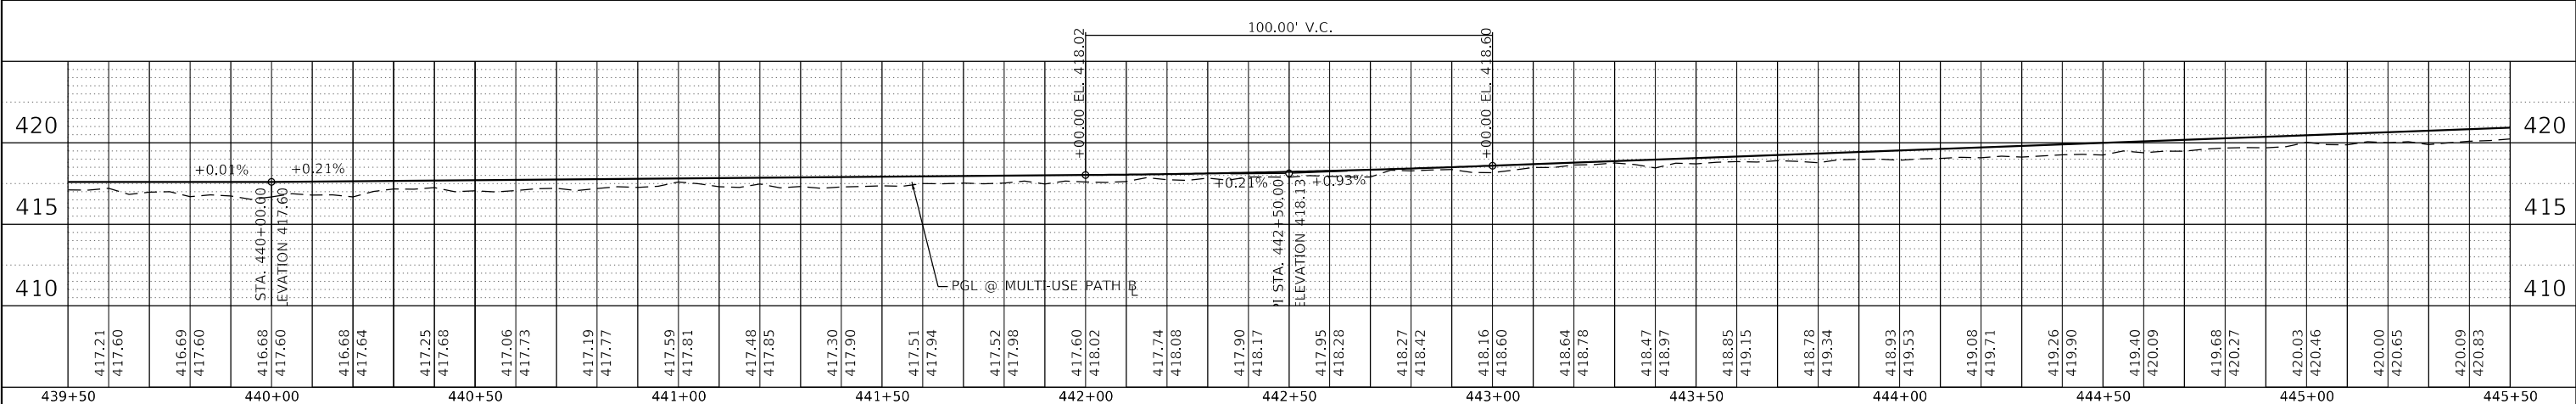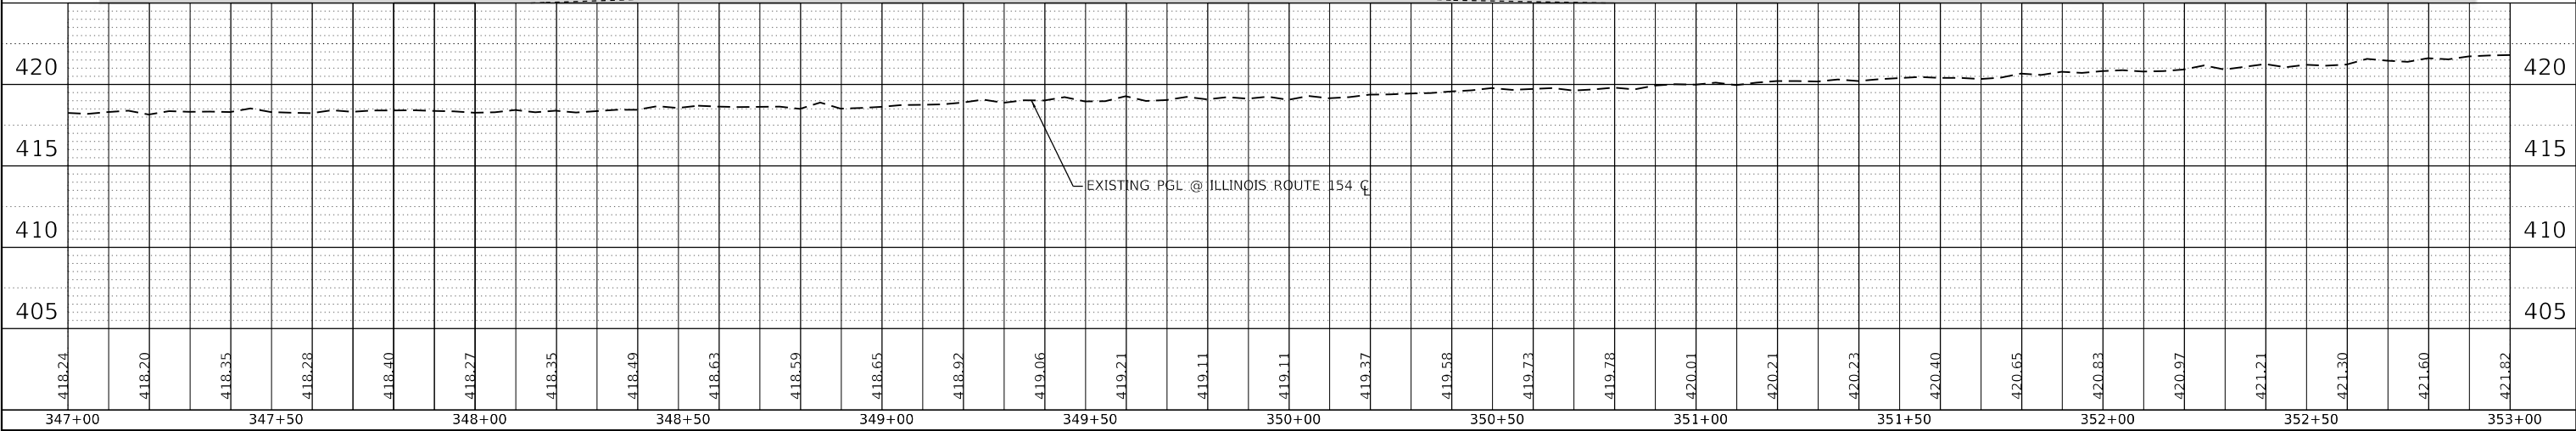

STATE OF ILLINOIS
DEPARTMENT OF TRANSPORTATION

PLAN AND PROFILE SHEETS
ILLINOIS ROUTE 154 & MULTI-USE PATH

F.A.P. RTE.	SECTION	COUNTY	TOTAL SHEETS	SHEET NO.
845	112(RS-4, BLP-1); 112B-4	FRANKLIN	26	16
CONTRACT NO. 78786				

ABNA
745 McClintock Drive
Suite 210
Burr Ridge, IL 60527
Ph: 773-881-4786
Fax: 773-239-3728

USER NAME = igimire	DESIGNED -	REVISED -
	DRAWN -	REVISED -
PLOT SCALE = 40.0000' / in.	CHECKED -	REVISED -
PLOT DATE = 7/6/2023	DATE -	REVISED -

SCALE: 1" = 20' SHEET OF SHEETS STA. TO STA.

MODEL: Sheet 8
FILE NAME: J:\2020\0601\Cadd\Design\Plan\154\154-16.dwg



PRELIMINARY



LIMIT OF CONSTRUCTION

UNITED STATES OF AMERICA ST LOUIS DIST
US ARMY CORP OF ENG SAINT LOUIS MO

UNITED STATES OF AMERICA ST LOUIS DIST
US ARMY CORP OF ENG SAINT LOUIS MO

DATE	
BY	
PLAN	
NO.	
NO.	
NO.	
NO.	
NO.	

DATE	
BY	
PROFILE	
NO.	
NO.	
NO.	
NO.	
NO.	

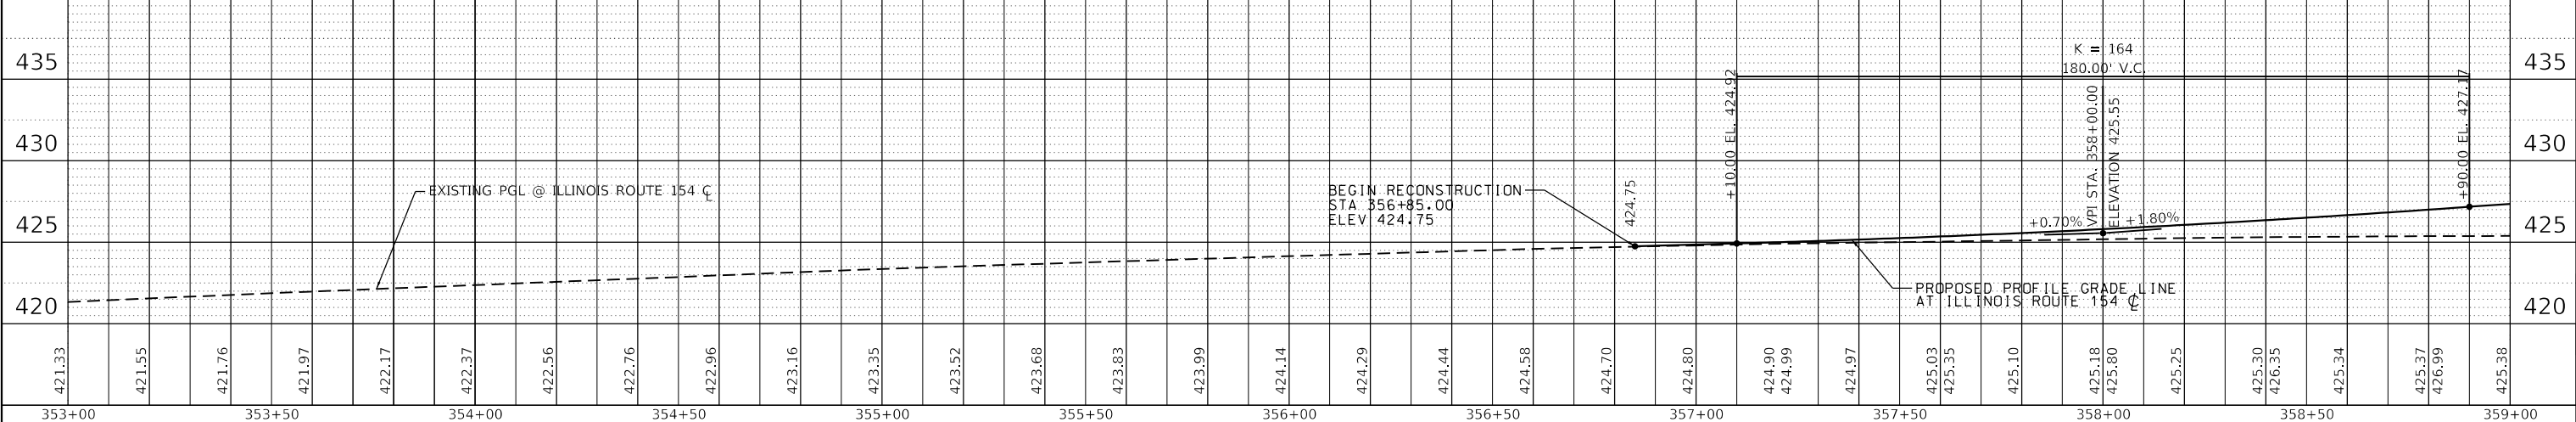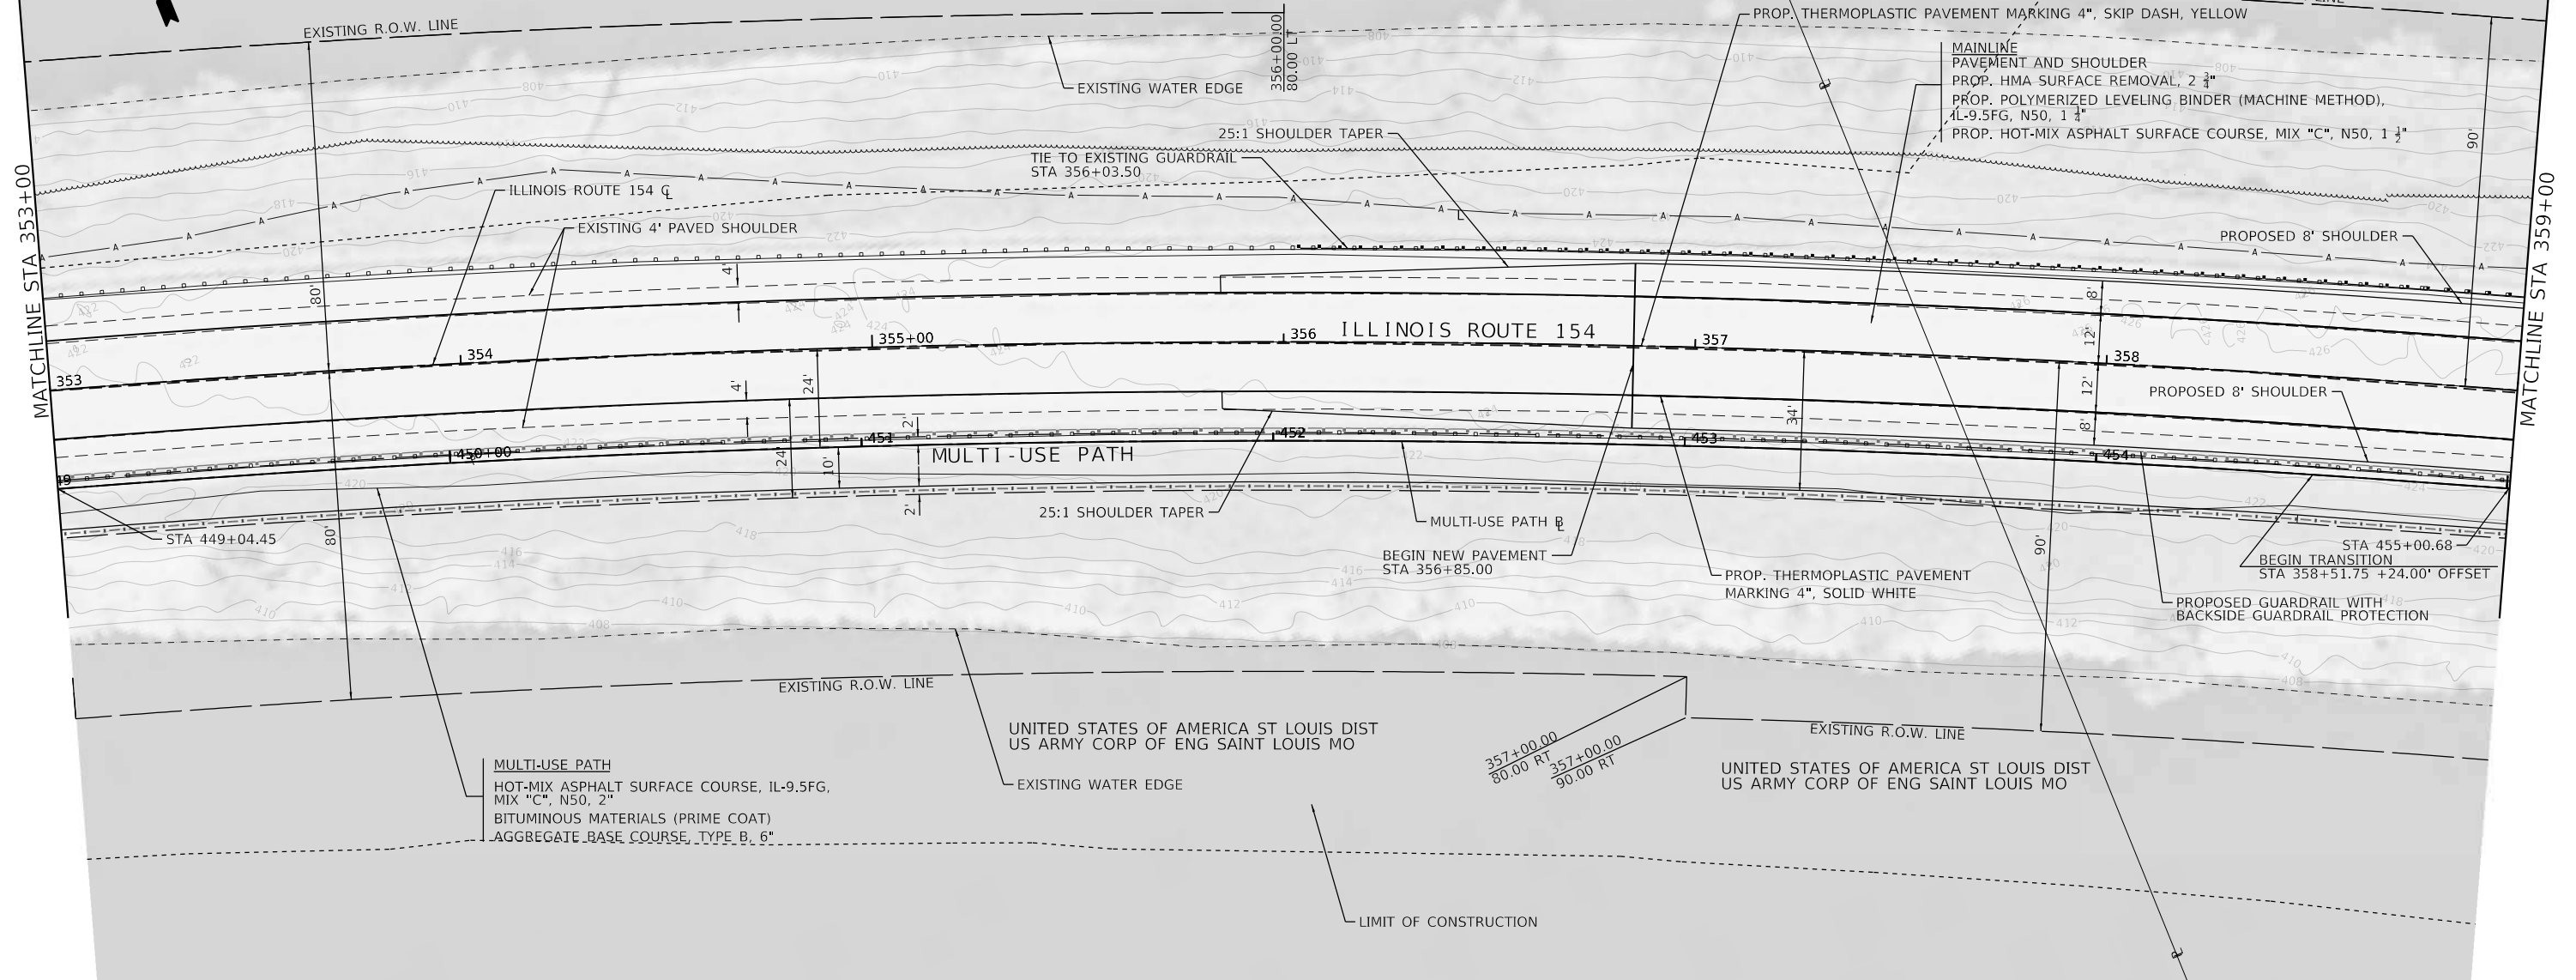

B.M. NOTED

MODEL: Sheet 9 Air Laige
FILE NAME: J:\2020\09\1\Cadd\Design\Plan\154\154_Plan.dwg

ABNA
DESIGN FIRM REG. 184202117

745 McClellan Drive
Suite 210
Burr Ridge, IL 60527
Ph: 773-881-4738
Fax: 773-239-3728

USER NAME =	igimire	DESIGNED -	REVISD -
		DRAWN -	REVISED -
PLOT SCALE =	40.0000' / in.	CHECKED -	REVISED -
PLOT DATE =	7/6/2023	DATE -	REVISED -

**STATE OF ILLINOIS
DEPARTMENT OF TRANSPORTATION**

**PLAN AND PROFILE SHEETS
ILLINOIS ROUTE 154 & MULTI-USE PATH**

SCALE: 1" = 20'

SHEET OF SHEETS STA. TO STA.


F.A.P. RTE.	SECTION	COUNTY	TOTAL SHEETS	SHEET NO.
845	112(RS-4, BLP-1); 112B-4	FRANKLIN	26	17
CONTRACT NO. 78786				
ILLINOIS FED. AID PROJECT				

PRELIMINARY



PLAN	SURVEYED	DATE
	PLOTTED	BY
NOTE BOOK	ALIGNMENT CHECKED	
	STRUCTURE NOTATION CHECKED	
NO. _____		

PROFILE	SURVEYED	DATE
	PLOTTED	BY
NOTE BOOK	GRADES CHECKED	
	STRUCTURE NOTATION CHECKED	
NO. _____		

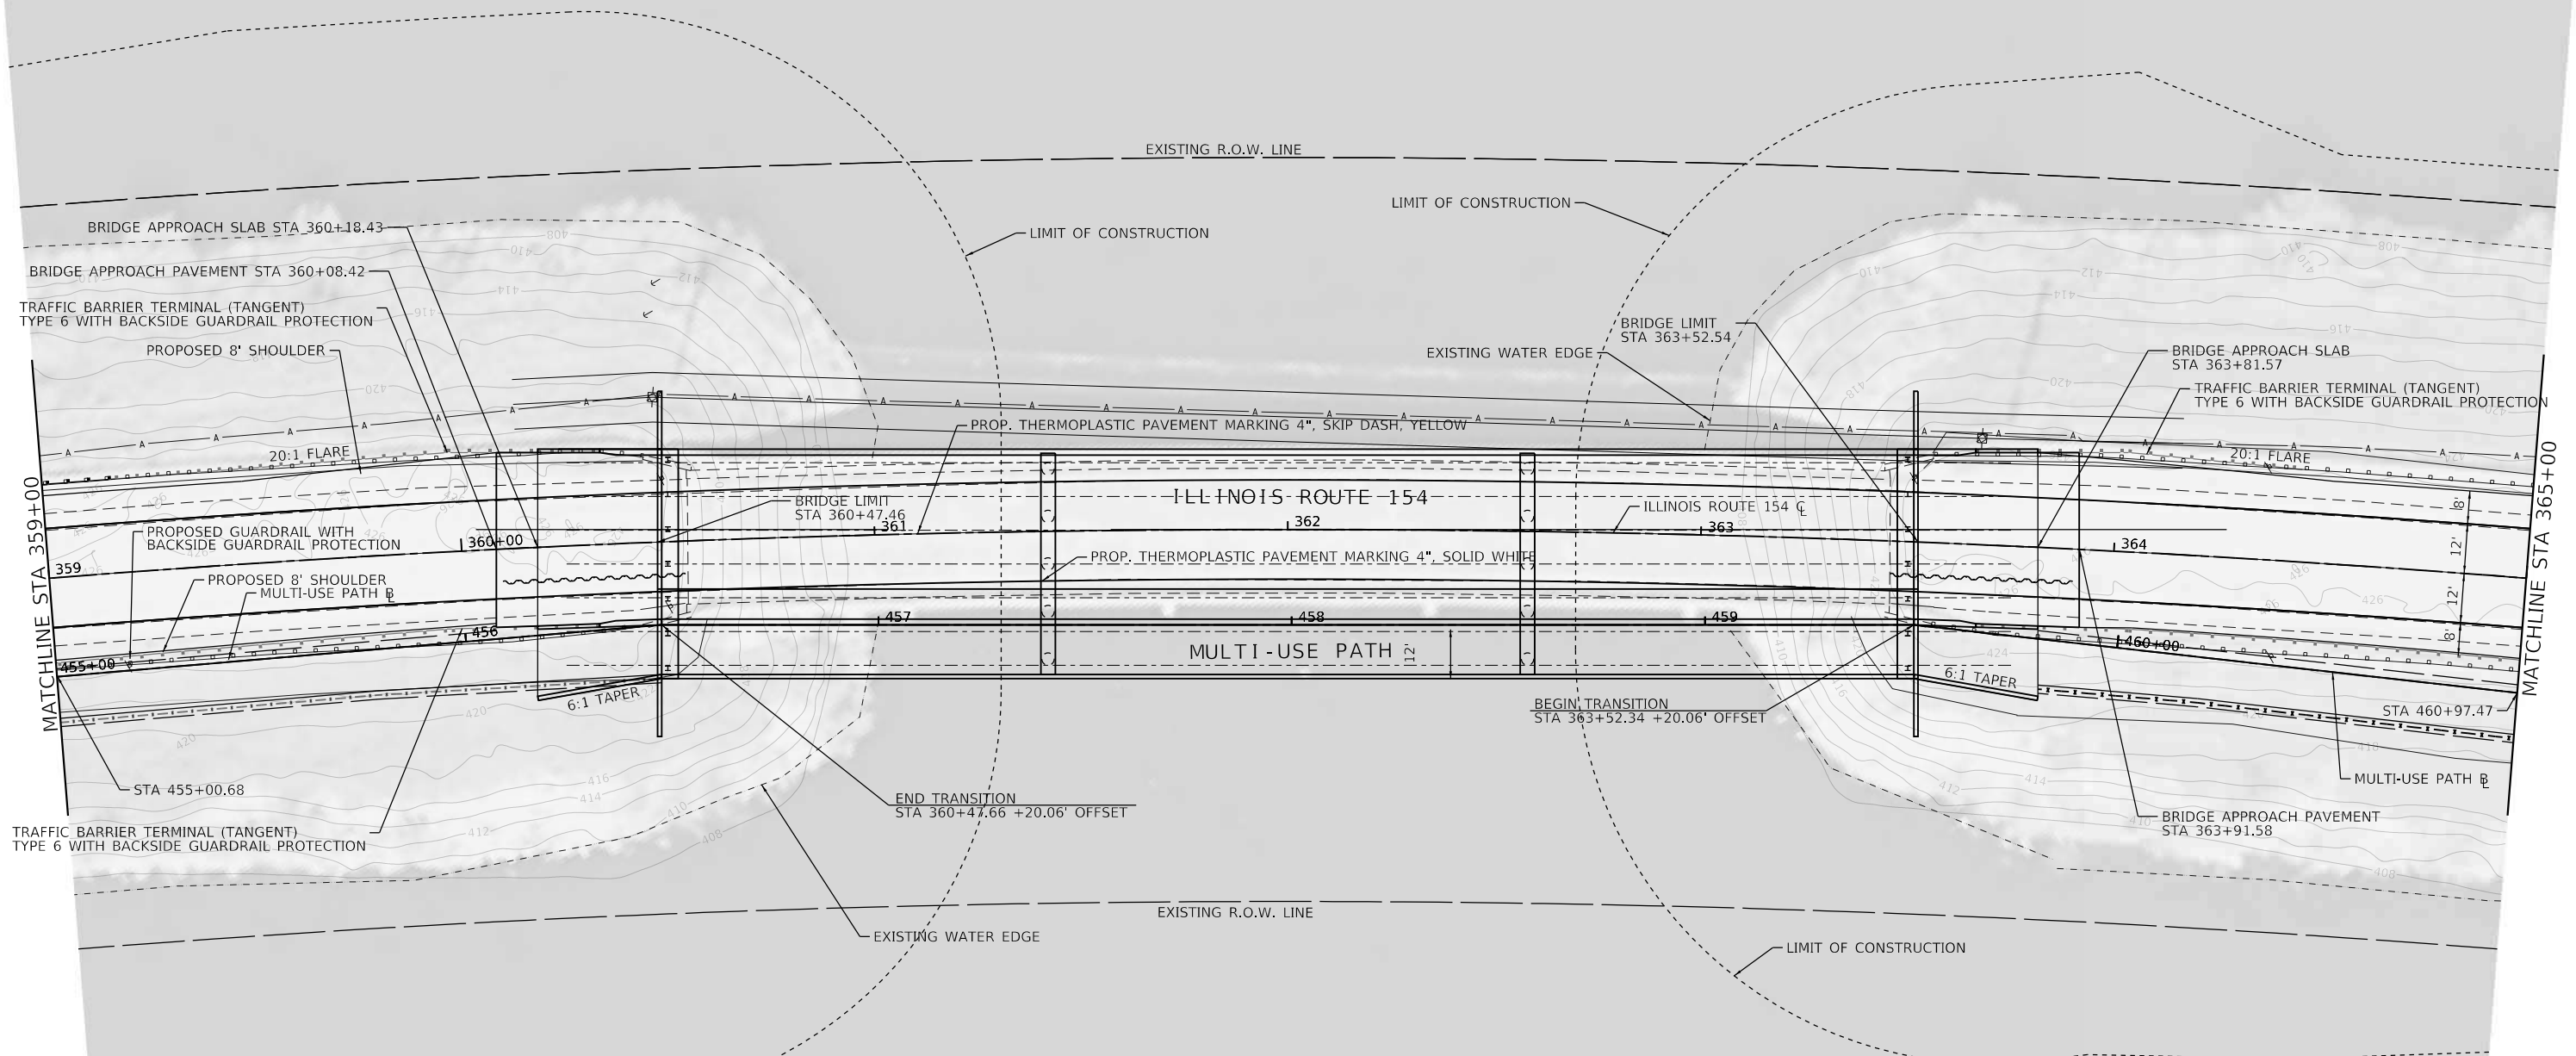

MODEL: Sheet_10_Alt_Plan
FILE NAME: J:\20200609\1\Cadd\Design\Plans\096609\1\alt\plan-10.dwg



USER NAME = ighimire	DESIGNED -	REVISED -
PLOT SCALE = 40.0001' / in.	DRAWN -	REVISED -
PLOT DATE = 7/6/2023	CHECKED -	REVISED -
	DATE -	REVISED -

**STATE OF ILLINOIS
DEPARTMENT OF TRANSPORTATION**

PLAN SHEETS			
ILLINOIS ROUTE 154 & MULTI-USE PATH			
SCALE: 1" = 20'	SHEET	OF SHEETS	STA. TO STA.


F.A.P. RTE.	SECTION	COUNTY	TOTAL SHEETS	SHEET NO.
845	112(RS-4, BLP-1); 112B-4	FRANKLIN	26	18
CONTRACT NO. 78786				
ILLINOIS FED. AID PROJECT				

PRELIMINARY

BRIDGE RAISED 4 FEET

PLAN	SURVEYED	DATE
	PLOTTED	BY
	ALIGNMENT CHECKED	
	GRADE CHECKED	
	STRUCTURE NOTATION CHECKED	
	NOTE BOOK NO.	
	CADD FILE NAME	

PROFILE	SURVEYED	DATE
	PLOTTED	BY
	GRADES CHECKED	
	STRUCTURE NOTATION CHECKED	
	NOTE BOOK NO.	
	CADD FILE NAME	

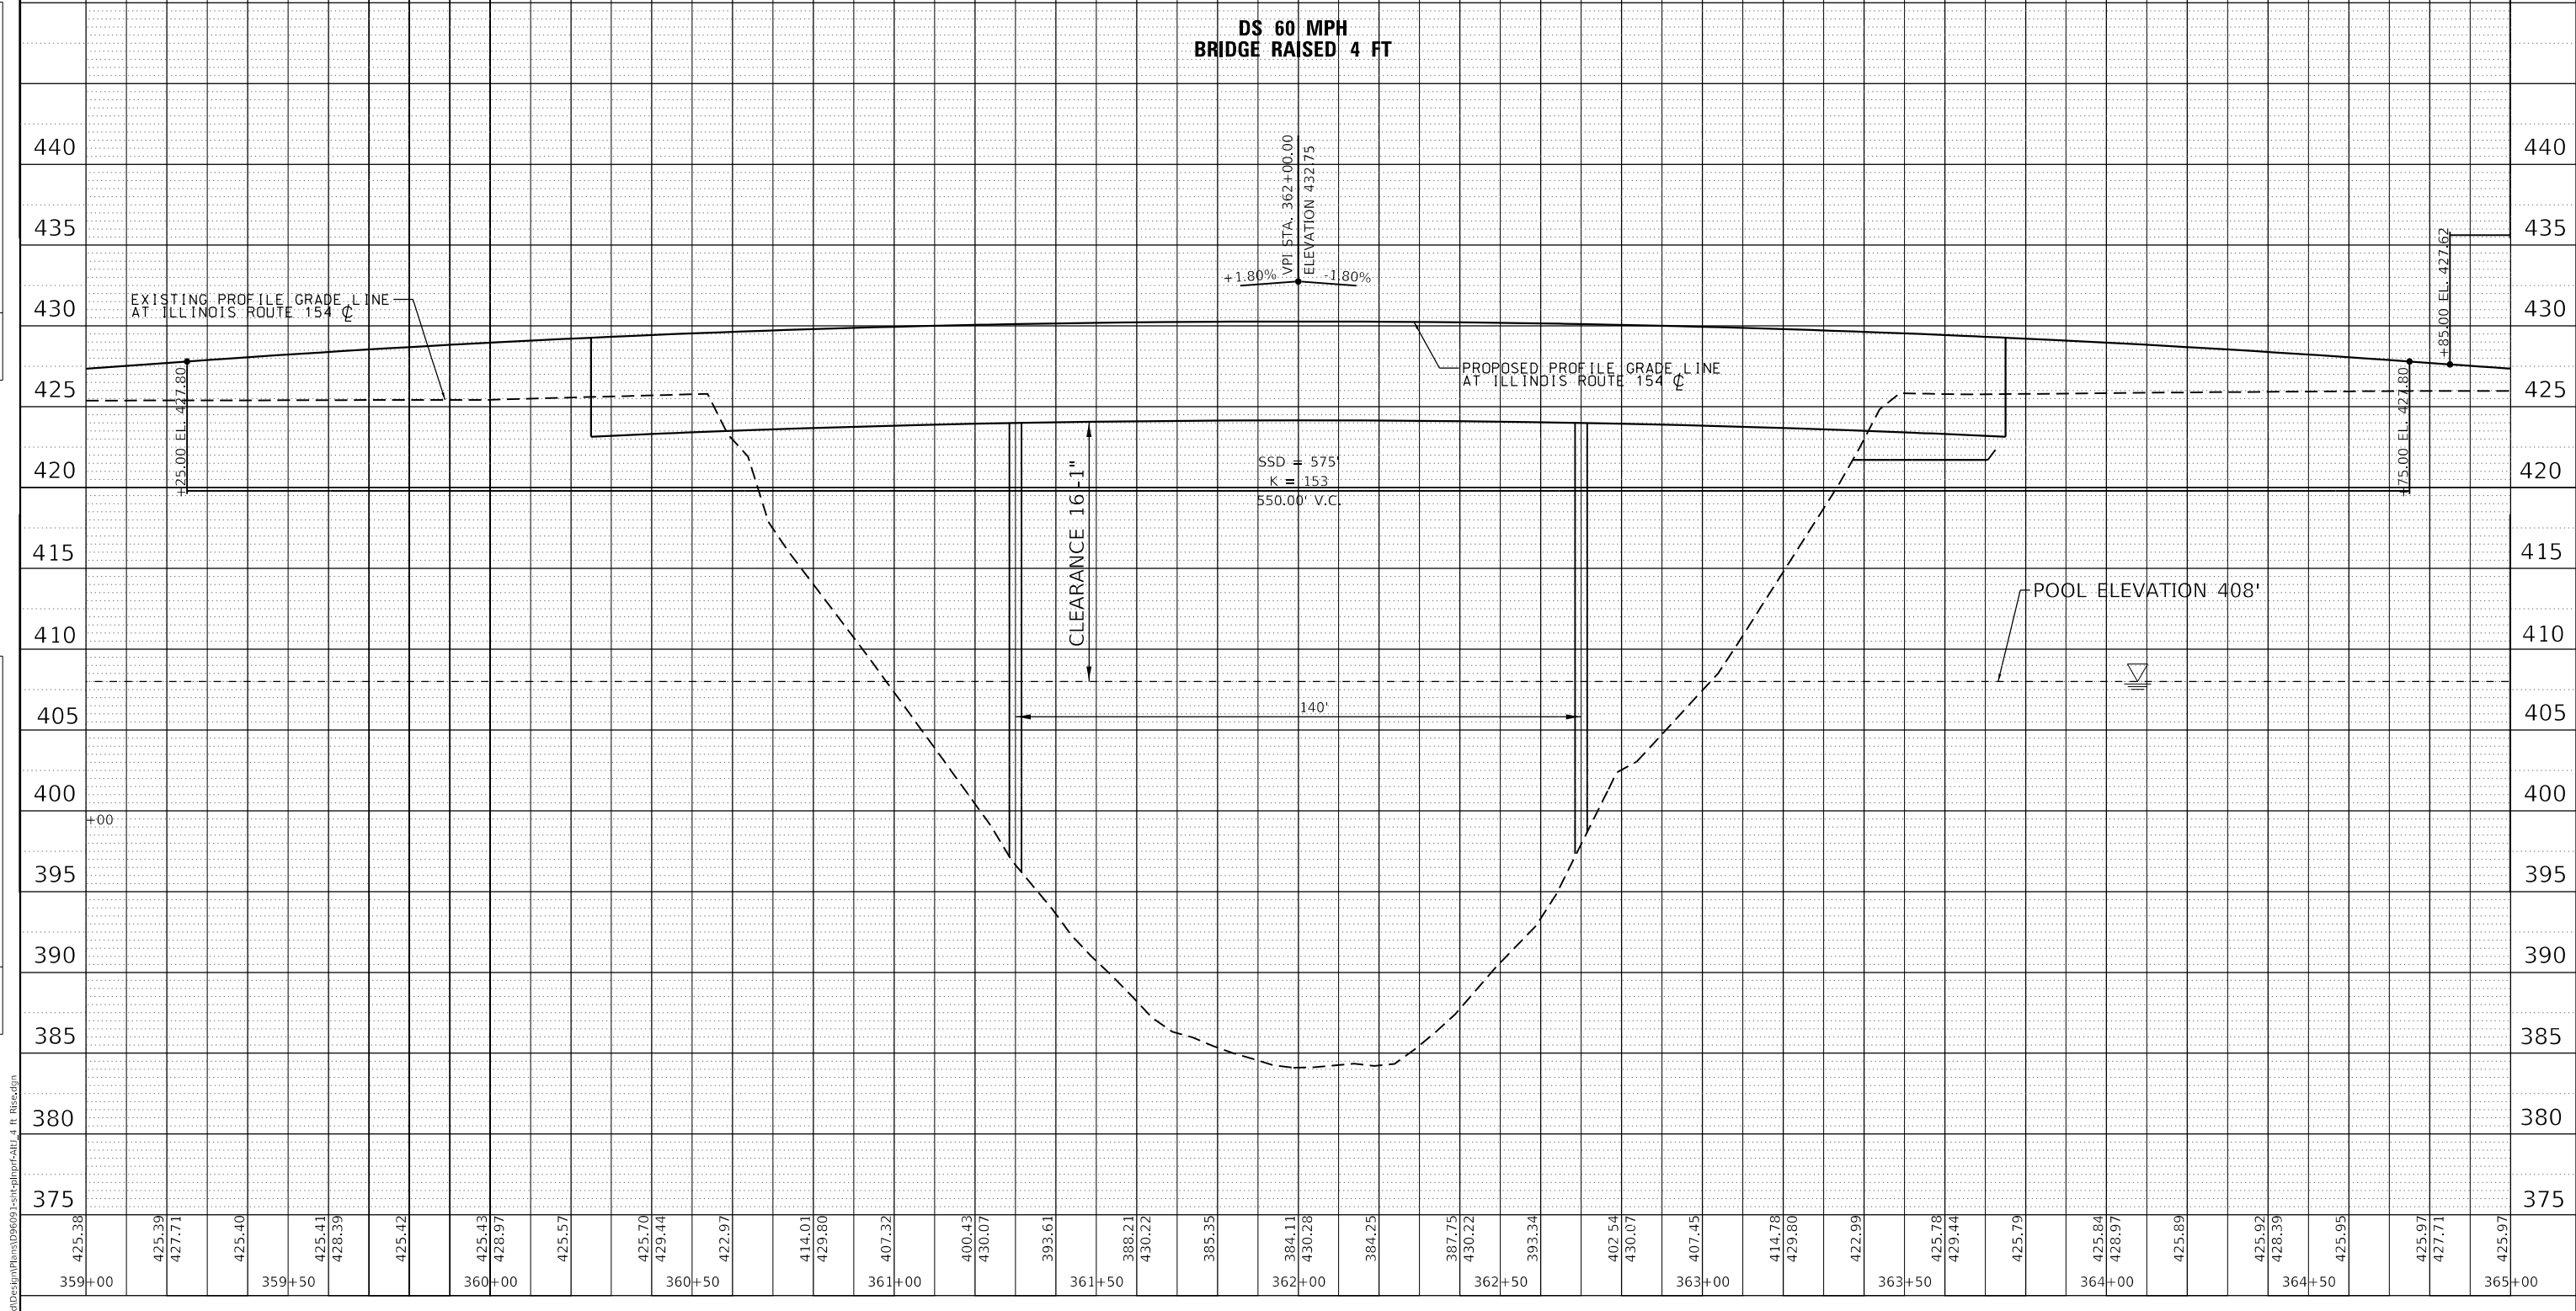


MODEL SHEET 10 Alt Profile
 FILE NAME: J:\2020\091\Cadd\Design\Plan\96993-ent\altprf-alt_11.rvt
 745 McClintock Drive
 Suite 210
 Burr Ridge, IL 60527
 P: 773-881-4758
 Fax: 773-239-3728

USER NAME = ighimire	DESIGNED -	REVISED -
PLOT SCALE = 40.0000' / in.	DRAWN -	REVISED -
PLOT DATE = 7/6/2023	CHECKED -	REVISED -
	DATE -	REVISED -

**STATE OF ILLINOIS
 DEPARTMENT OF TRANSPORTATION**


PROFILE SHEETS			
ILLINOIS ROUTE 154 & MULTI-USE PATH			
SCALE: 1" = 20'	SHEET	OF SHEETS	STA. TO STA.

F.A.P. RTE.	SECTION	COUNTY	TOTAL SHEETS	SHEET NO.
845	112(RS-4, BLP-1); 112B-4	FRANKLIN	26	19
CONTRACT NO. 78786				
ILLINOIS FED. AID PROJECT				

 


PRELIMINARY

MAINLINE
PAVEMENT AND SHOULDER
PROP. HMA SURFACE REMOVAL, 2 3/4"
PROP. POLYMERIZED LEVELING BINDER (MACHINE METHOD),
IL-9.5FG, N50, 1 1/4"
PROP. HOT MIX ASPHALT SURFACE COURSE, MIX "C", N50, 1 1/2"

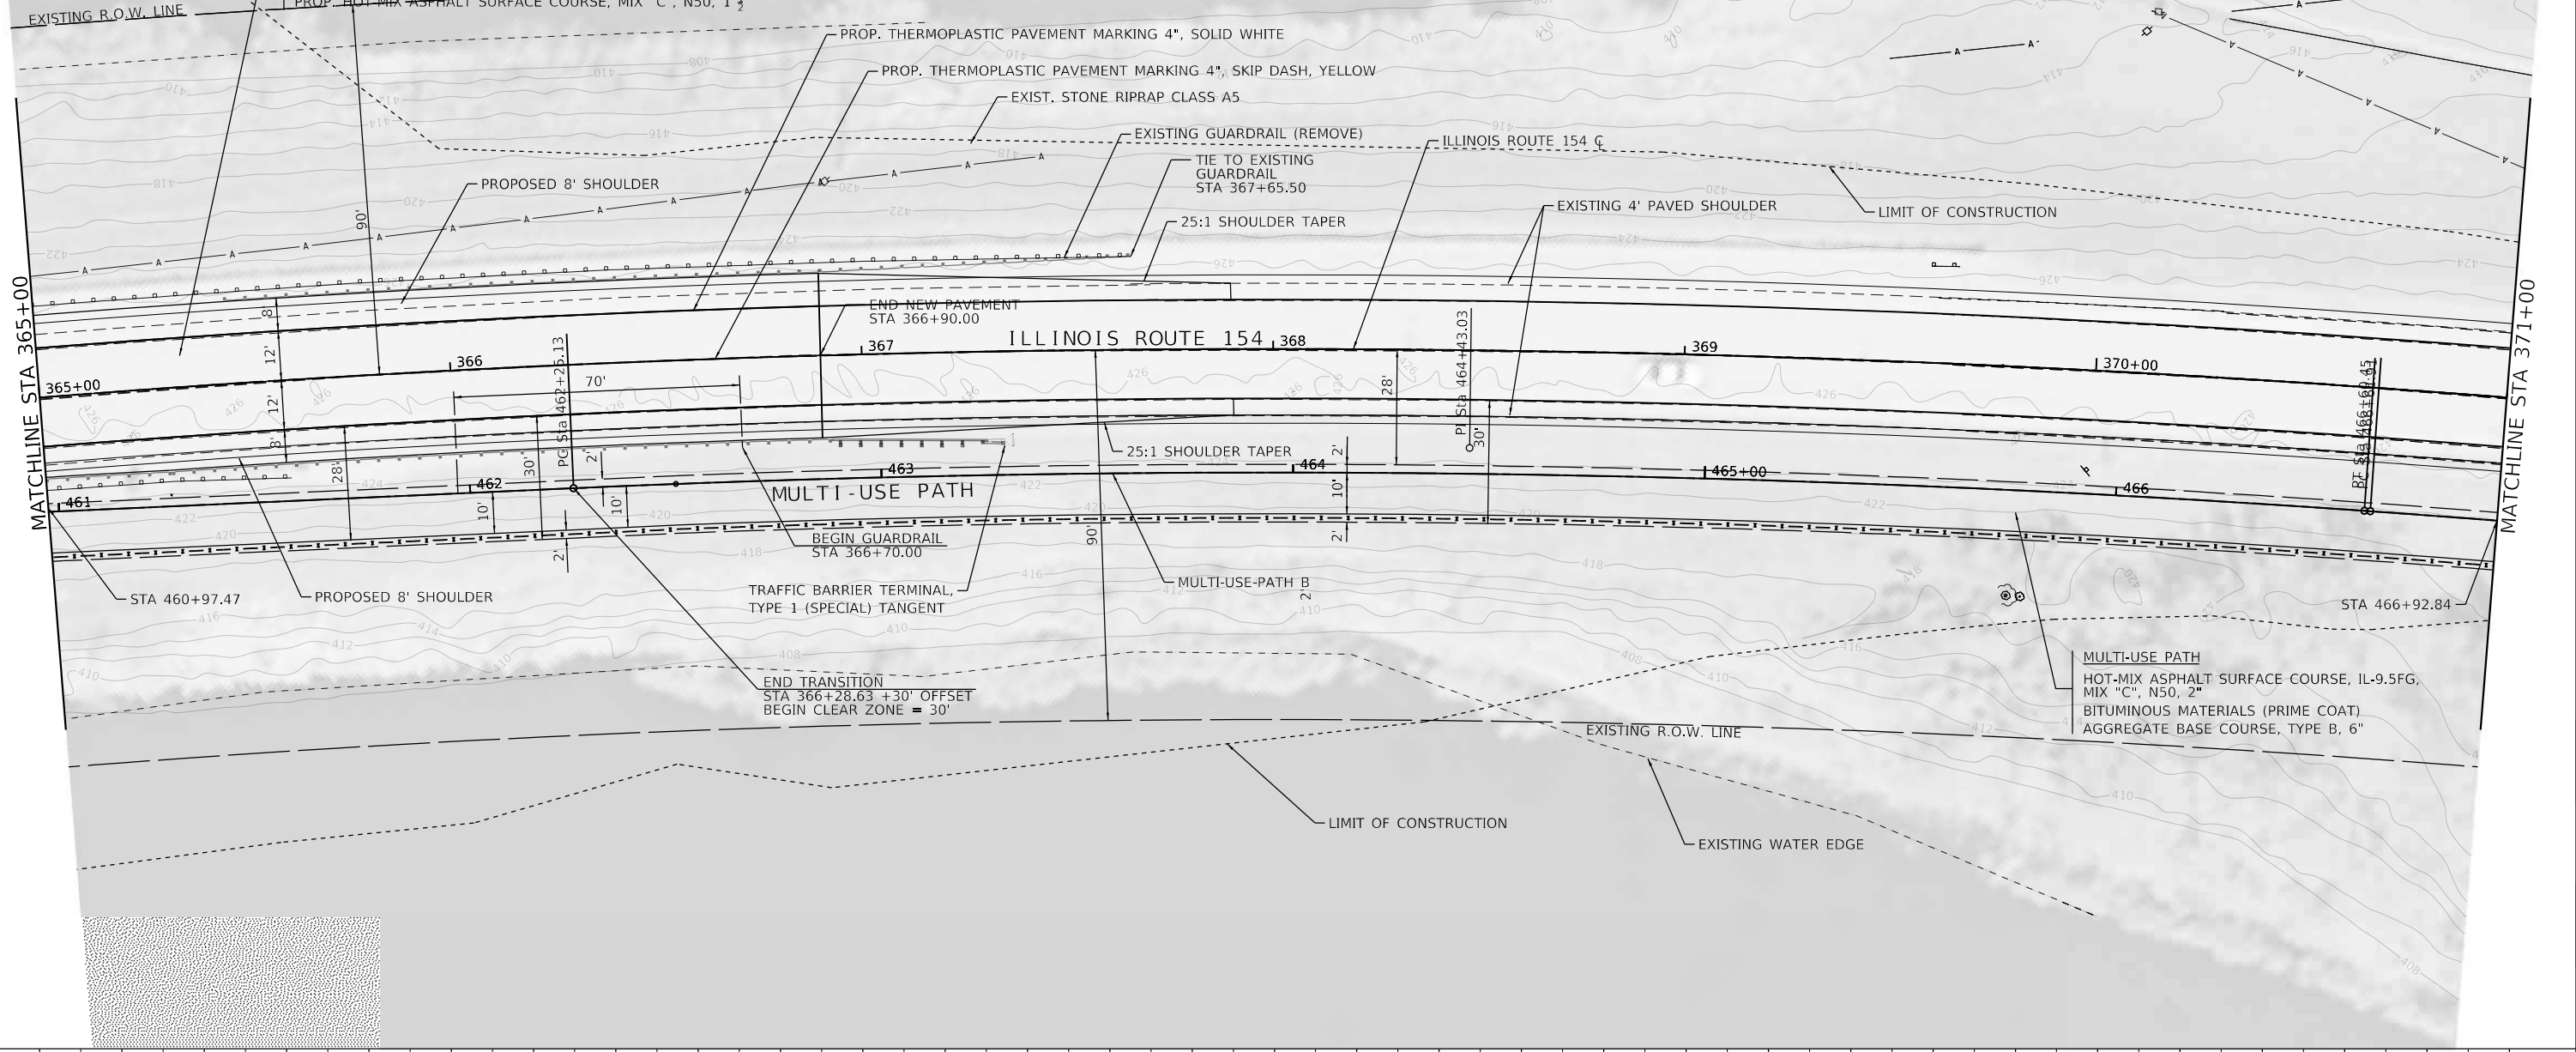

DATE	
BY	
PLAN	
SURVEYED	
PLOTTED	
ALIGNMENT CHECKED	
GRADES CHECKED	
STRUCTURE NOTATION CHECKED	
NOTE BOOK NO.	
FIELD FILE NAME	

DATE	
BY	
PROFILE	
SURVEYED	
PLOTTED	
GRADES CHECKED	
STRUCTURE NOTATION CHECKED	
NOTE BOOK NO.	
FIELD FILE NAME	

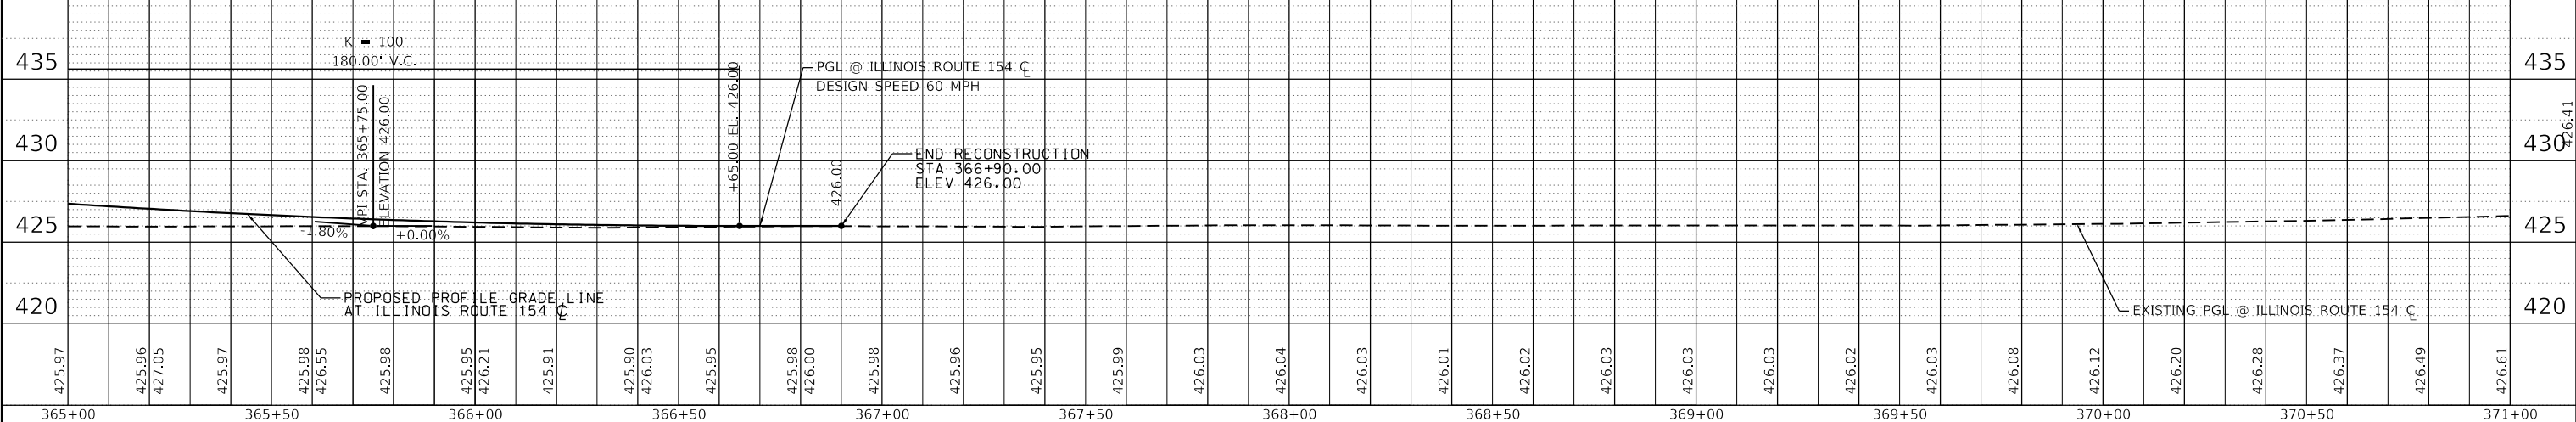

425.97	425.96	427.05	425.97	425.98	426.55	425.98	425.95	426.21	425.91	425.90	426.03	425.95	425.98	426.00	425.98	425.96	425.95	425.99	426.03	426.04	426.03	426.01	426.02	426.03	426.03	426.02	426.03	426.08	426.12	426.20	426.28	426.37	426.49	426.61		
365+00			365+50			366+00			366+50			367+00			367+50			368+00			368+50			369+00			369+50			370+00			370+50			371+00

ABNA
745 McClintock Drive
Suite 210
Burr Ridge, IL 60527
Ph: 773-891-4788
Fax: 773-239-3728

USER NAME = ighimire	DESIGNED -	REVISED -
	DRAWN -	REVISED -
PLOT SCALE = 40.0000' / in.	CHECKED -	REVISED -
PLOT DATE = 7/6/2023	DATE -	REVISED -

STATE OF ILLINOIS
DEPARTMENT OF TRANSPORTATION


PLAN AND PROFILE SHEETS
ILLINOIS ROUTE 154 & MULTI-USE PATH
SCALE: 1" = 20'
SHEET OF SHEETS STA. TO STA.

F.A.P. RTE.	SECTION	COUNTY	TOTAL SHEETS	SHEET NO.
845	112(RS-4, BLP-1); 112B-4	FRANKLIN	26	20
CONTRACT NO. 78786				
ILLINOIS FED. AID PROJECT				


PRELIMINARY



PLAN	SURVEYED	DATE
	PLOTTED	BY
	ALIGNMENT CHECKED	
	GRADES CHECKED	
	STRUCTURE NOTATIONS CHECKED	
	NOTE BOOK NO.	
	CADD FILE NAME	

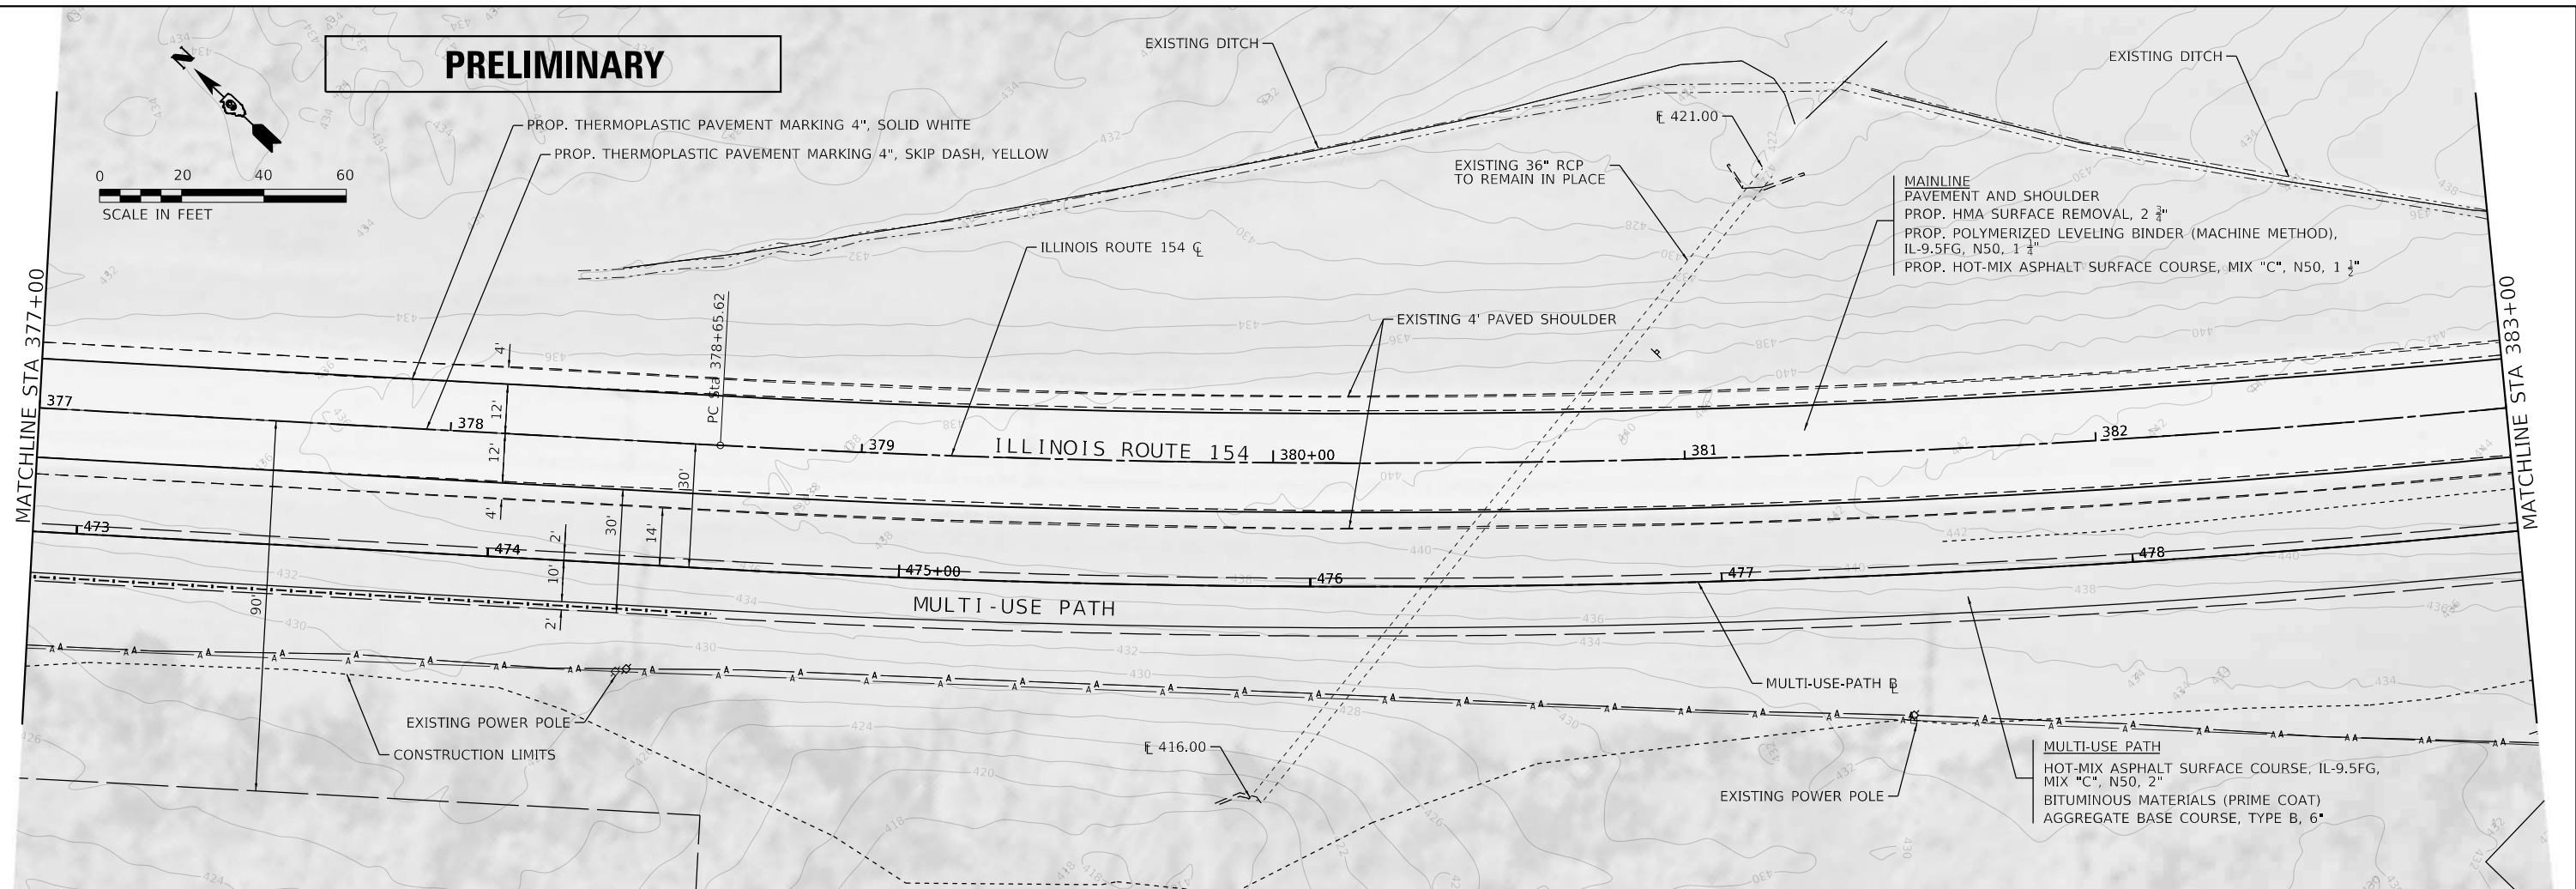

PROFILE	SURVEYED	DATE
	PLOTTED	BY
	GRADES CHECKED	
	STRUCTURE NOTATIONS CHECKED	
	NOTE BOOK NO.	
	CADD FILE NAME	

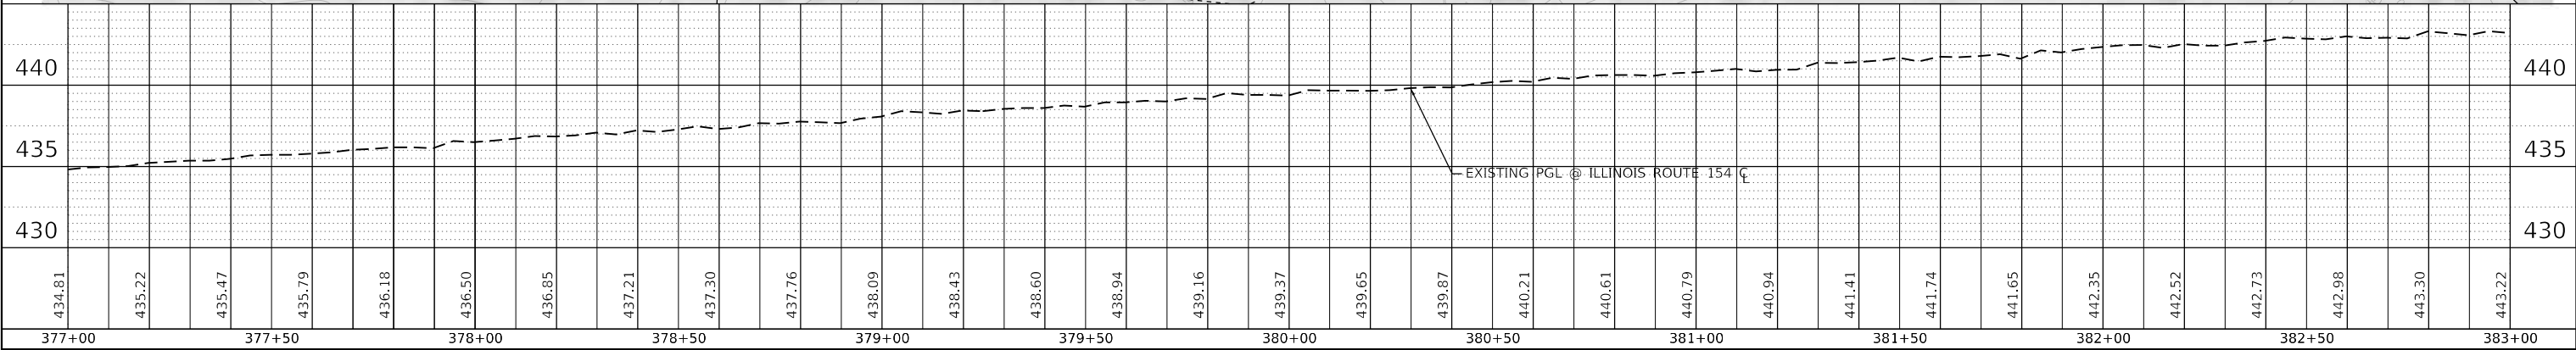

434.81	435.22	435.47	435.79	436.18	436.50	436.85	437.21	437.30	437.76	438.09	438.43	438.60	438.94	439.16	439.37	439.65	439.87	440.21	440.61	440.79	440.94	441.41	441.74	441.65	442.35	442.52	442.73	442.98	443.30	443.22
377+00	377+50	378+00	378+50	379+00	379+50	380+00	380+50	381+00	381+50	382+00	382+50	383+00																		

432.25	434.26	432.58	434.61	432.91	434.96	433.27	435.31	433.68	435.66	434.08	436.00	434.41	436.28	434.71	436.56	435.08	436.84	435.51	437.12	435.78	437.40	435.95	437.68	436.17	437.96	436.41	438.24	436.67	438.52	436.90	438.80	437.14	439.08	437.48	439.36	437.68	439.65	437.83	439.93	438.04	440.21	438.30	440.49	438.39	440.77	438.77	441.05	439.01	441.33	439.26	441.61	439.54	441.89	439.82	442.17	440.01	442.45	440.42	442.73	441.06	443.01
473+00	473+50	474+00	474+50	475+00	475+50	476+00	476+50	477+00	477+50	478+00	478+50	479+00	

MODEL SHEET 13
 FILE NAME: J:\2020\0601\Cadd\Design\Plan\154\154_Plan.dwg
 745 McClellan Drive
 Suite 210
 Burr Ridge, IL 60527
 Ph: 773-861-4788
 Fax: 773-239-3728

USER NAME = ighimire	DESIGNED -	REVISED -
	DRAWN -	REVISED -
PLOT SCALE = 40.0000' / in.	CHECKED -	REVISED -
PLOT DATE = 7/6/2023	DATE -	REVISED -

**STATE OF ILLINOIS
 DEPARTMENT OF TRANSPORTATION**




**PLAN AND PROFILE SHEETS
 ILLINOIS ROUTE 154 & MULTI-USE PATH**

SCALE: 1" = 20'
 SHEET OF SHEETS STA. TO STA.

F.A.P. RTE.	SECTION	COUNTY	TOTAL SHEETS	SHEET NO.
845	112(RS-4, BLP-1); 112B-4	FRANKLIN	26	22
CONTRACT NO. 78786				
ILLINOIS FED. AID PROJECT				

PLAN	SURVEYED	DATE
	PLOTTED	
	ALIGNED	
	CHECKED	
	FILE NAME	
	NO.	

PROFILE	SURVEYED	DATE
	PLOTTED	
	GRADES	
	CHECKED	
	STRUCTURE	
	NOTATIONS	
	NO.	

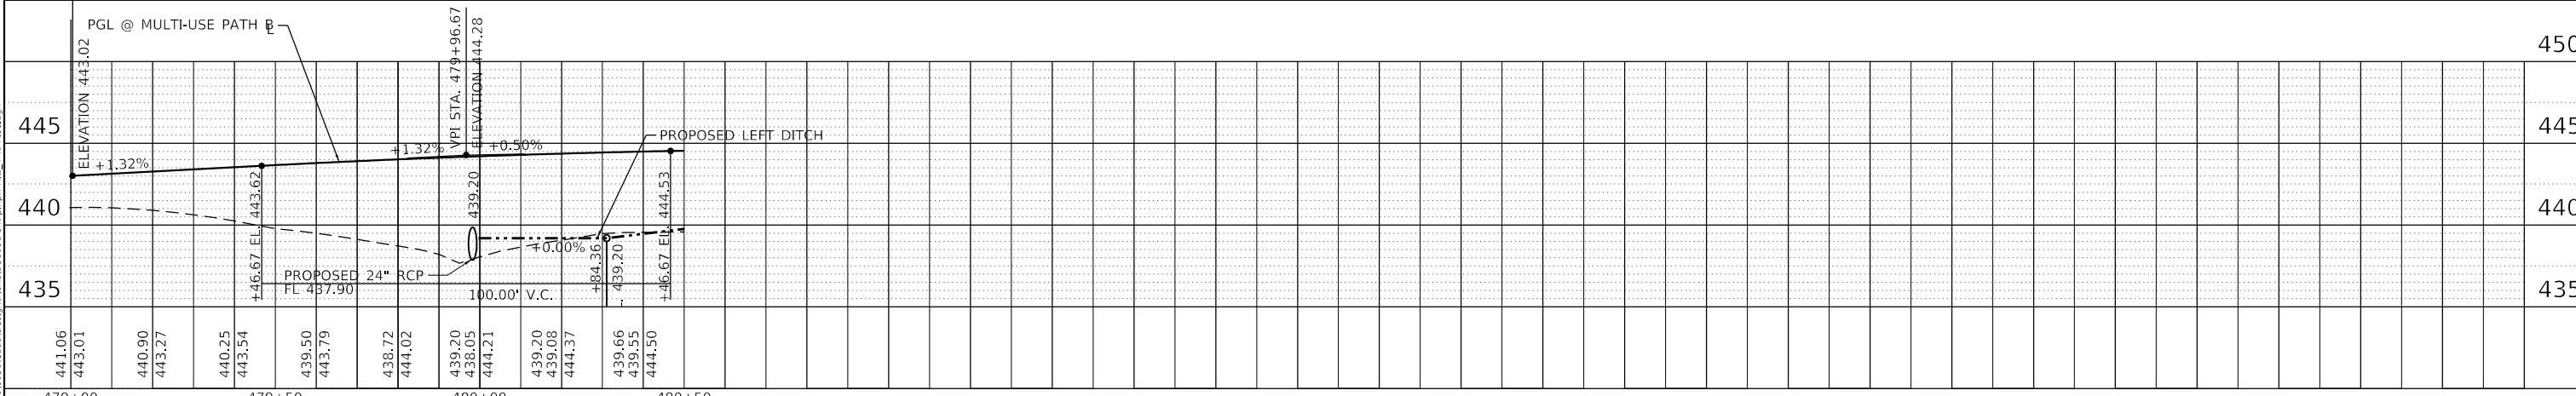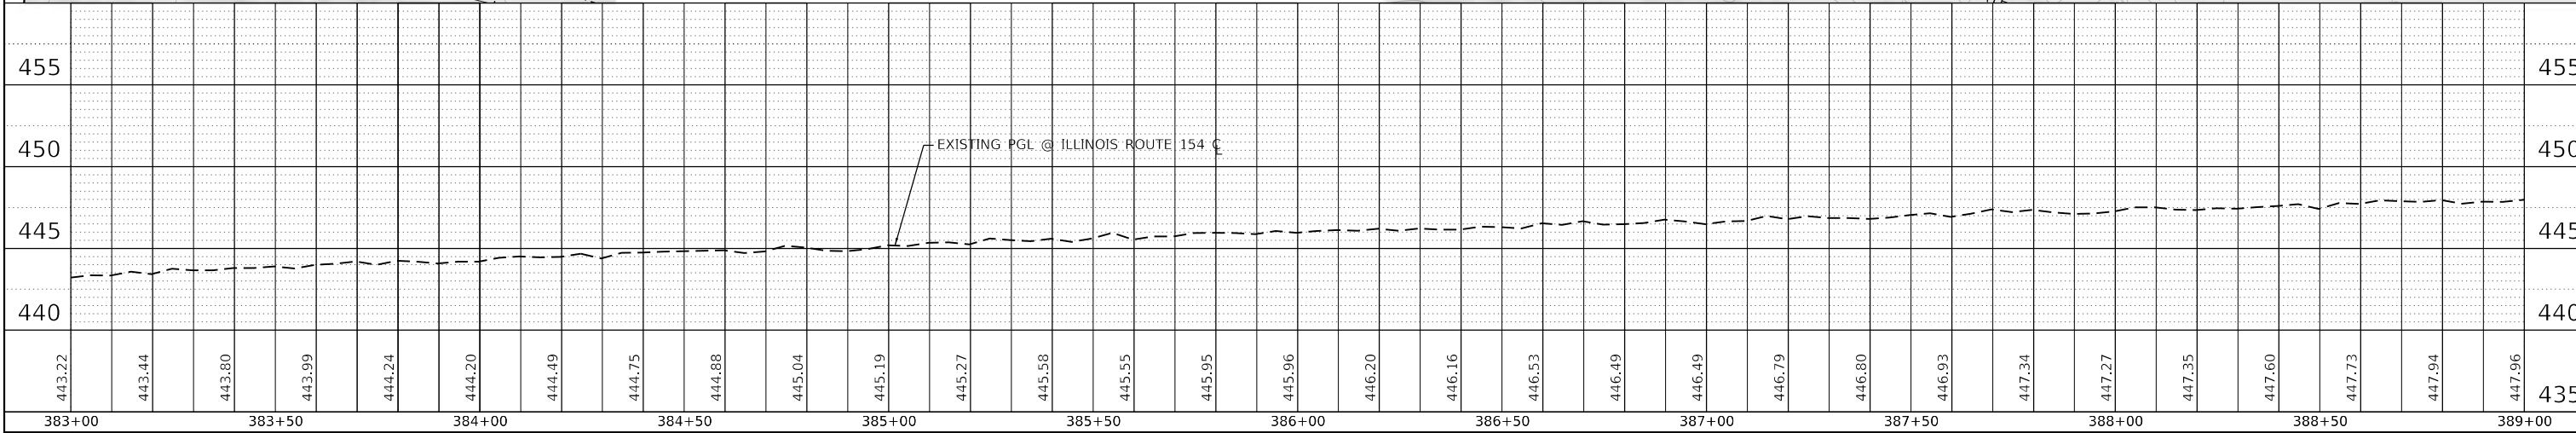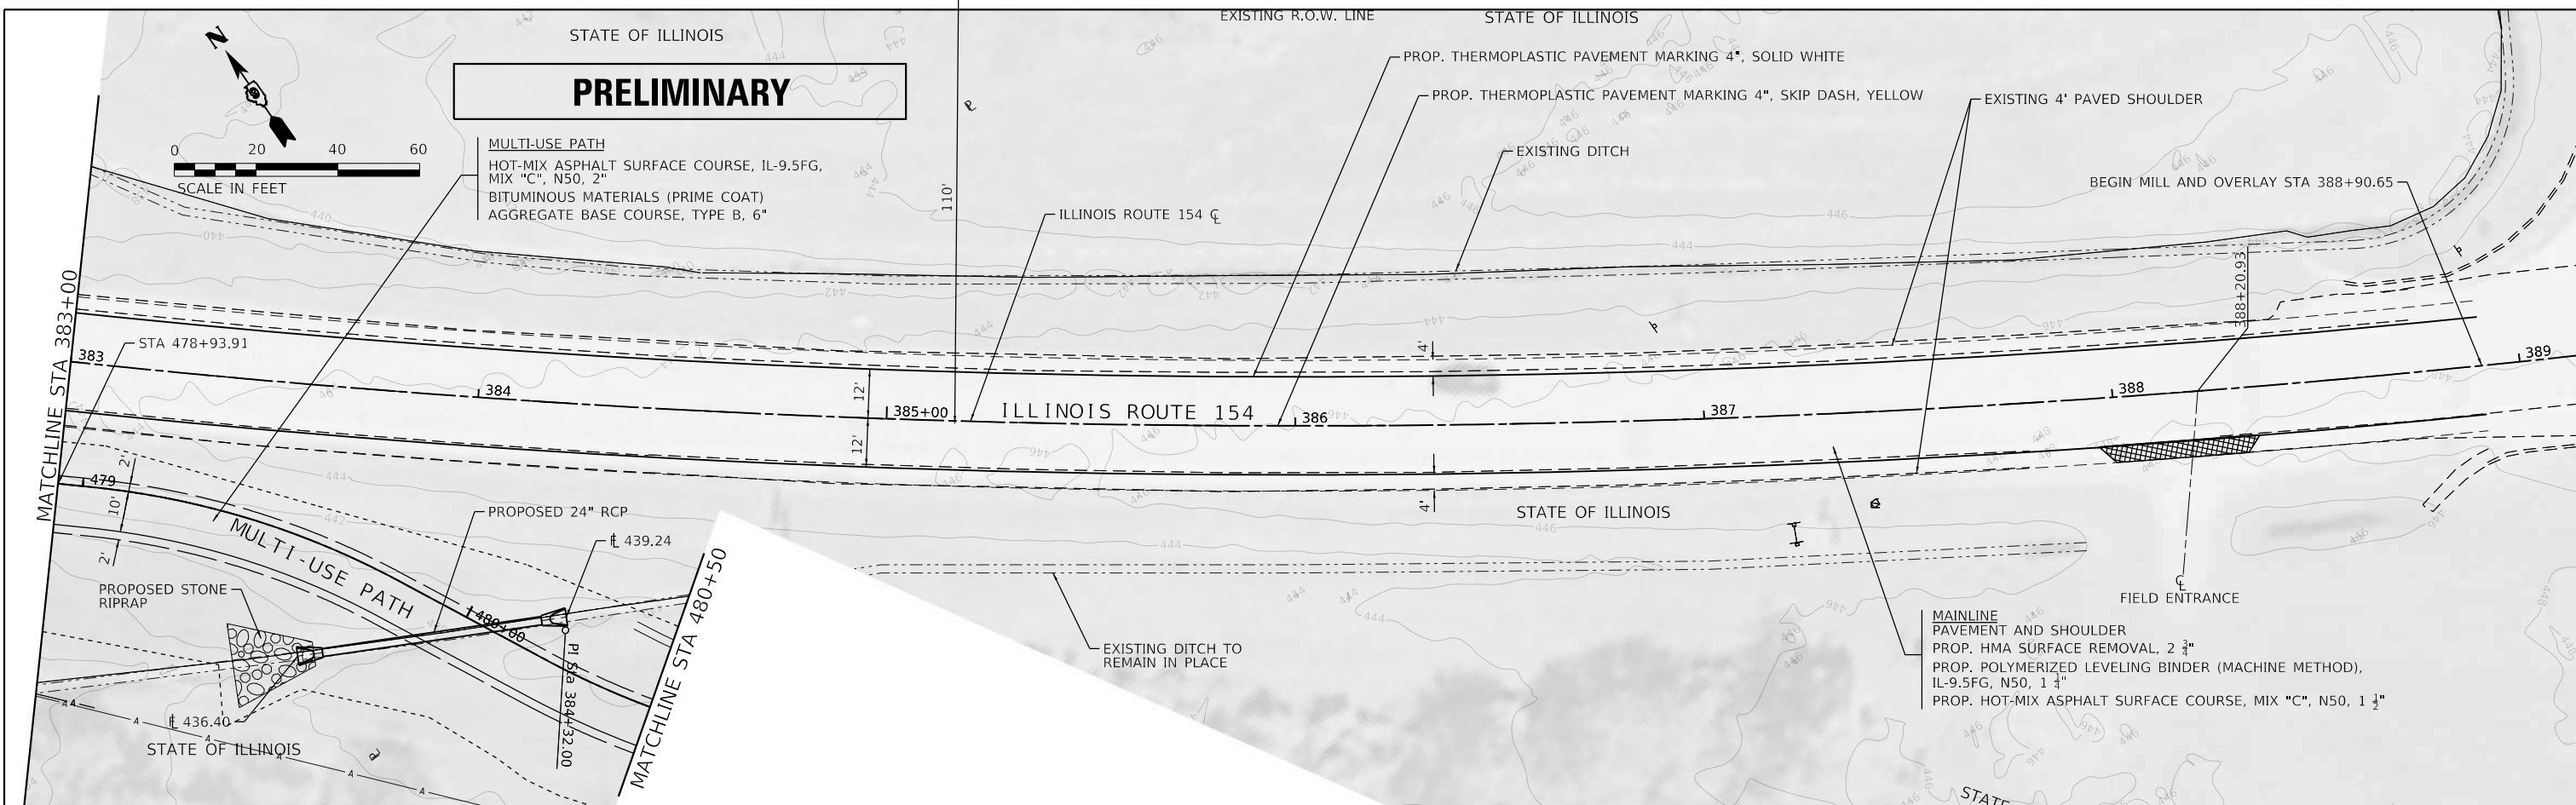


ABNA DESIGN FIRM REG. 184002117 745 McClintock Drive Suite 210 Burr Ridge, IL 60527 Ph: 773-681-4788 Fax: 773-239-3728	USER NAME = igimire	DESIGNED -	REVISED -
	PLOT SCALE = 40.0000' / in.	DRAWN -	REVISED -
PLOT DATE = 7/6/2023	CHECKED -	REVISED -	REVISED -
	DATE -	REVISED -	REVISED -


**STATE OF ILLINOIS
DEPARTMENT OF TRANSPORTATION**

PLAN AND PROFILE SHEETS				F.A.P. RTE.	SECTION	COUNTY	TOTAL SHEETS	SHEET NO.
ILLINOIS ROUTE 154 & MULTI-USE PATH				845	112(RS-4, BLP-1); 112B-4	FRANKLIN	26	23
SCALE: 1" = 20'				SHEET OF SHEETS		CONTRACT NO. 78786		
STA. TO STA.				ILLINOIS FED. AID PROJECT				

PRELIMINARY

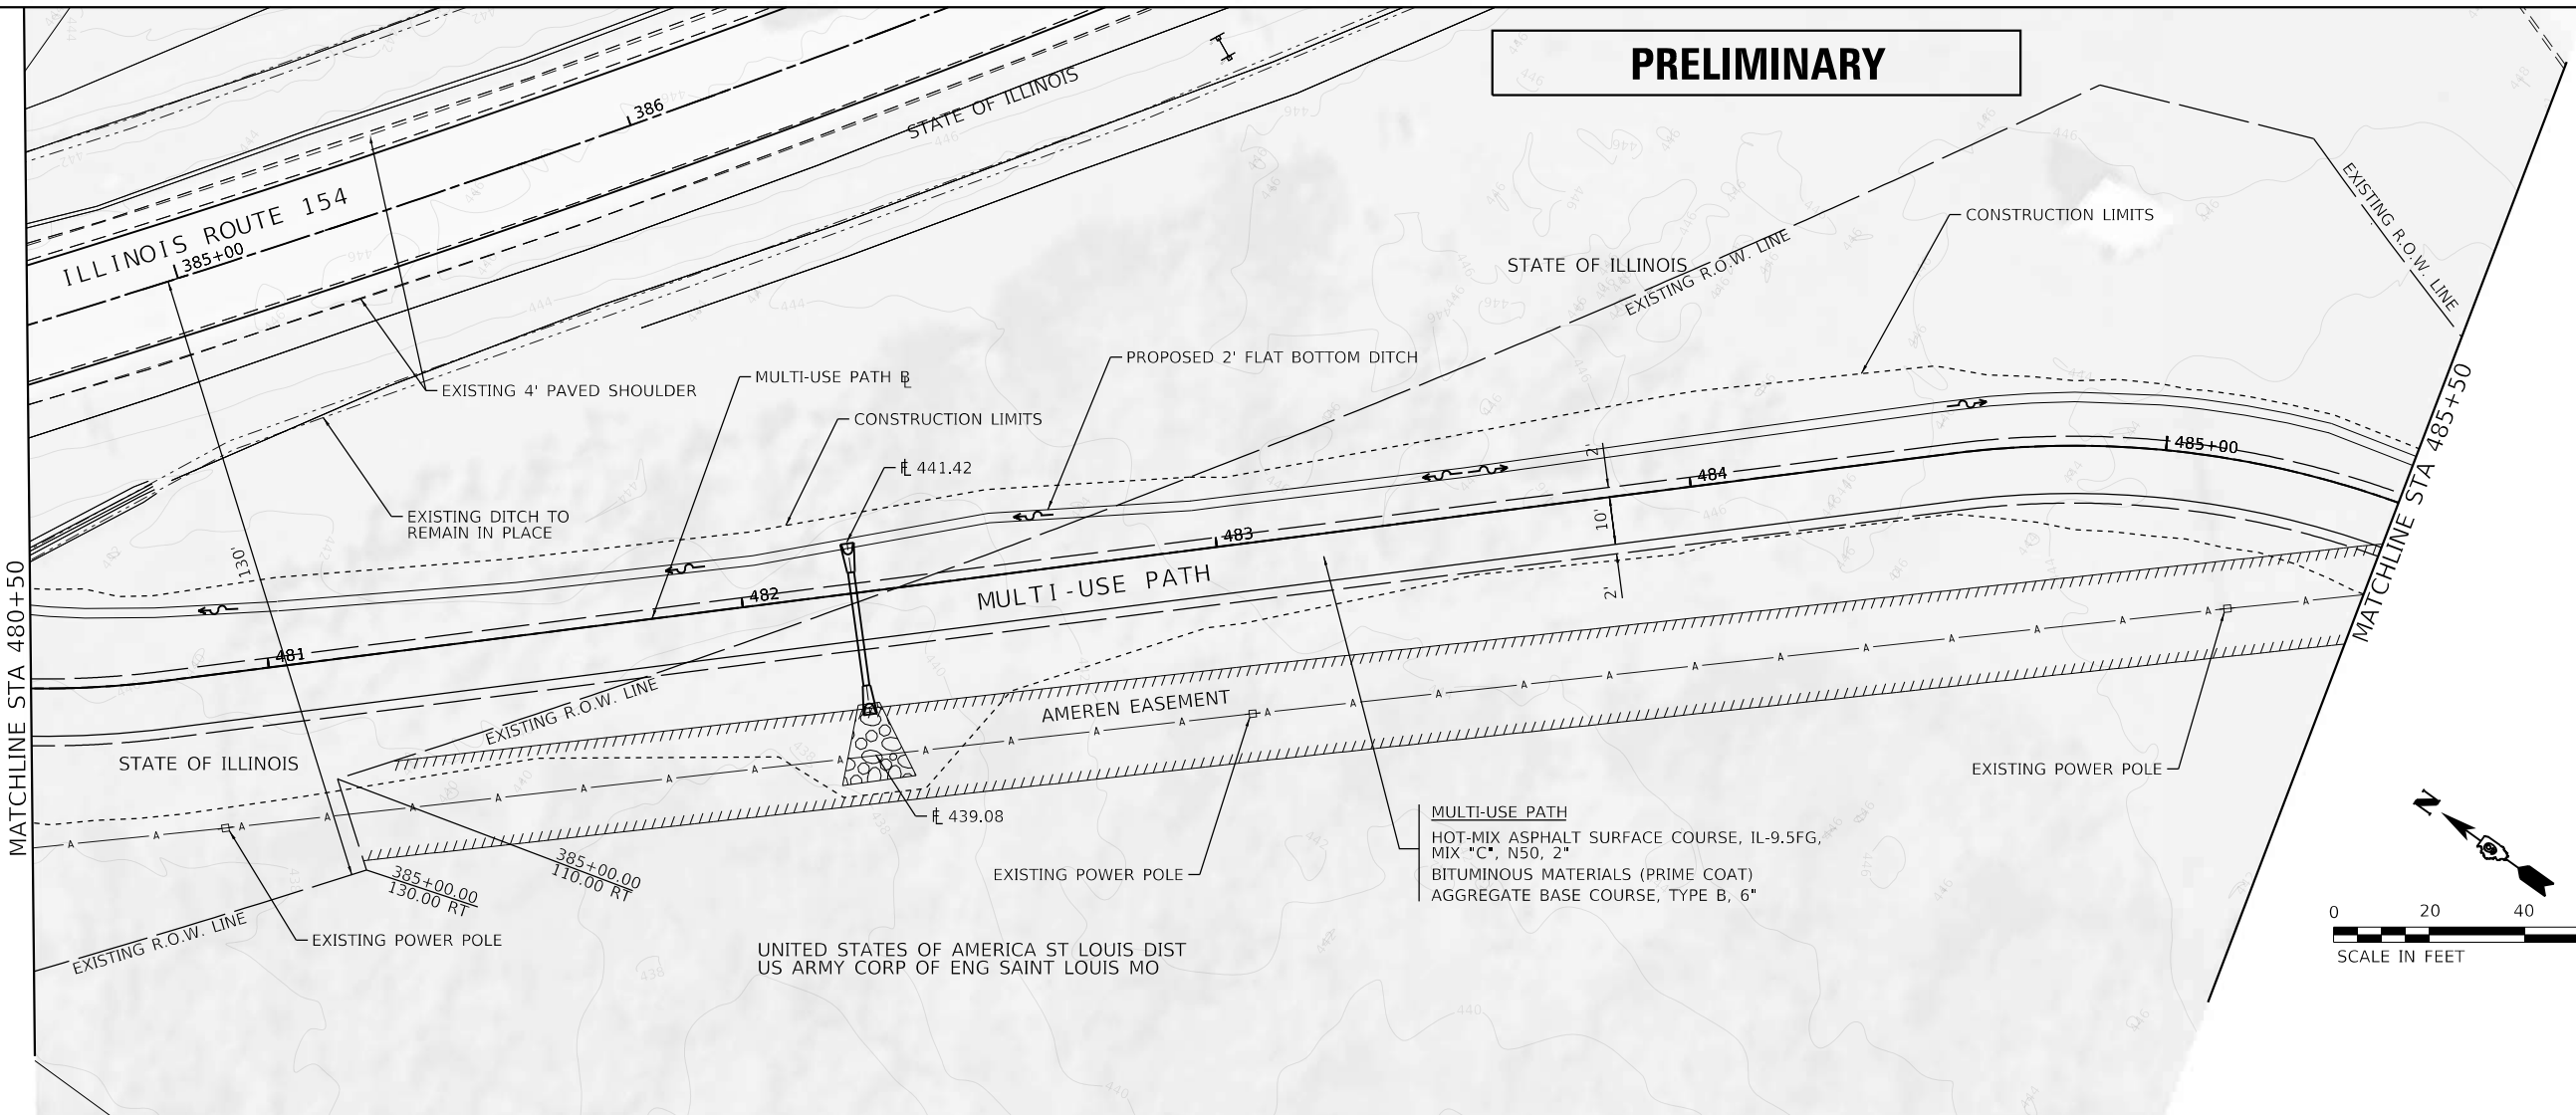


MULTI-USE PATH
 HOT-MIX ASPHALT SURFACE COURSE, IL-9.5FG,
 MIX "C", N50, 2"
 BITUMINOUS MATERIALS (PRIME COAT)
 AGGREGATE BASE COURSE, TYPE B, 6"

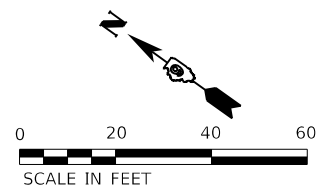

PLAN	SURVEYED	DATE
	PLOTTED	
	ALIGNMENT CHECKED	
	GRADES CHECKED	
	STRUCTURE NOTATIONS CHECKED	
	NOTE BOOK NO.	
	CADD FILE NAME	

PROFILE	SURVEYED	DATE
	PLOTTED	
	GRADES CHECKED	
	STRUCTURE NOTATIONS CHECKED	
	NOTE BOOK NO.	
	CADD FILE NAME	

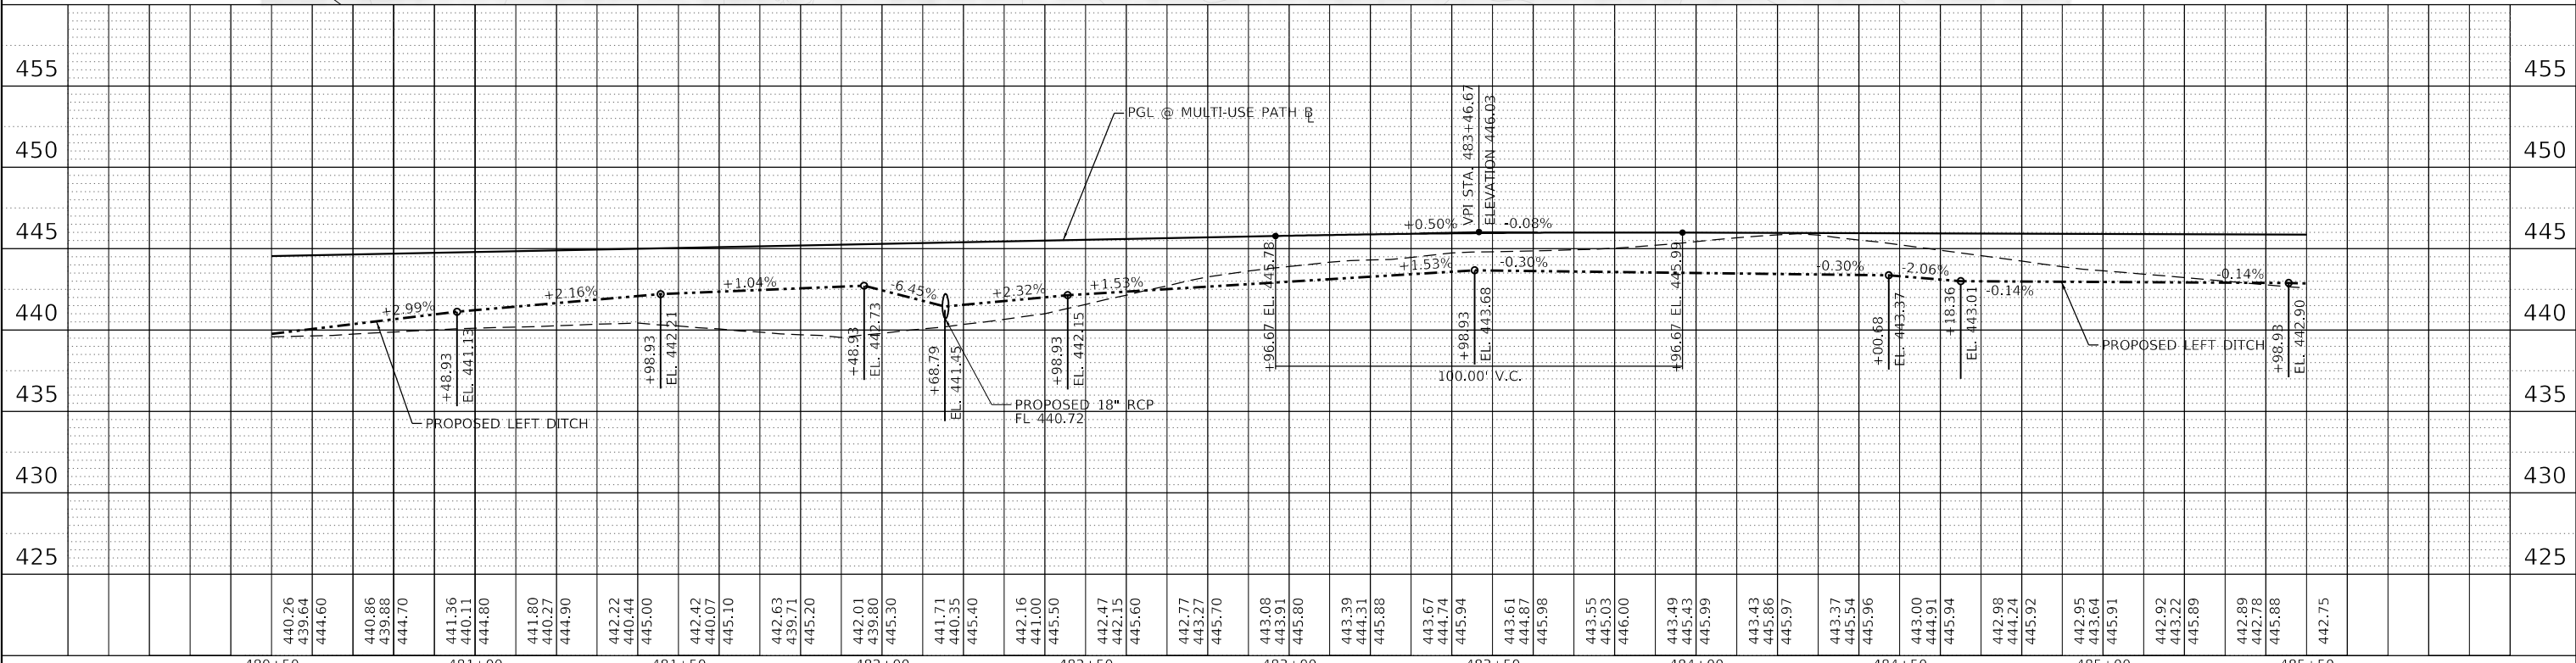

MODEL: Sheet_15
 FILE NAME: J:\2020\0691\Cadd\Design\Plans\0691-20-1111\1111-2111.dwg

ABNA 745 McClintock Drive
 Suite 210
 Burr Ridge, IL 60527
 Ph: 773-881-4759
 Fax: 773-239-3728



USER NAME = ighimire	DESIGNED -	REVISED -
	DRAWN -	REVISED -
PLOT SCALE = 40.0000' / in.	CHECKED -	REVISED -
PLOT DATE = 7/6/2023	DATE -	REVISED -

STATE OF ILLINOIS
DEPARTMENT OF TRANSPORTATION

PLAN AND PROFILE SHEETS	
ILLINOIS ROUTE 154 & MULTI-USE PATH	
SCALE: 1" = 20'	SHEET OF SHEETS STA. TO STA.


F.A.P. RTE.	SECTION	COUNTY	TOTAL SHEETS	SHEET NO.
845	112(RS-4, BLP-1); 112B-4	FRANKLIN	26	24
CONTRACT NO. 78786				
ILLINOIS FED. AID PROJECT				

PRELIMINARY

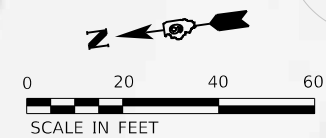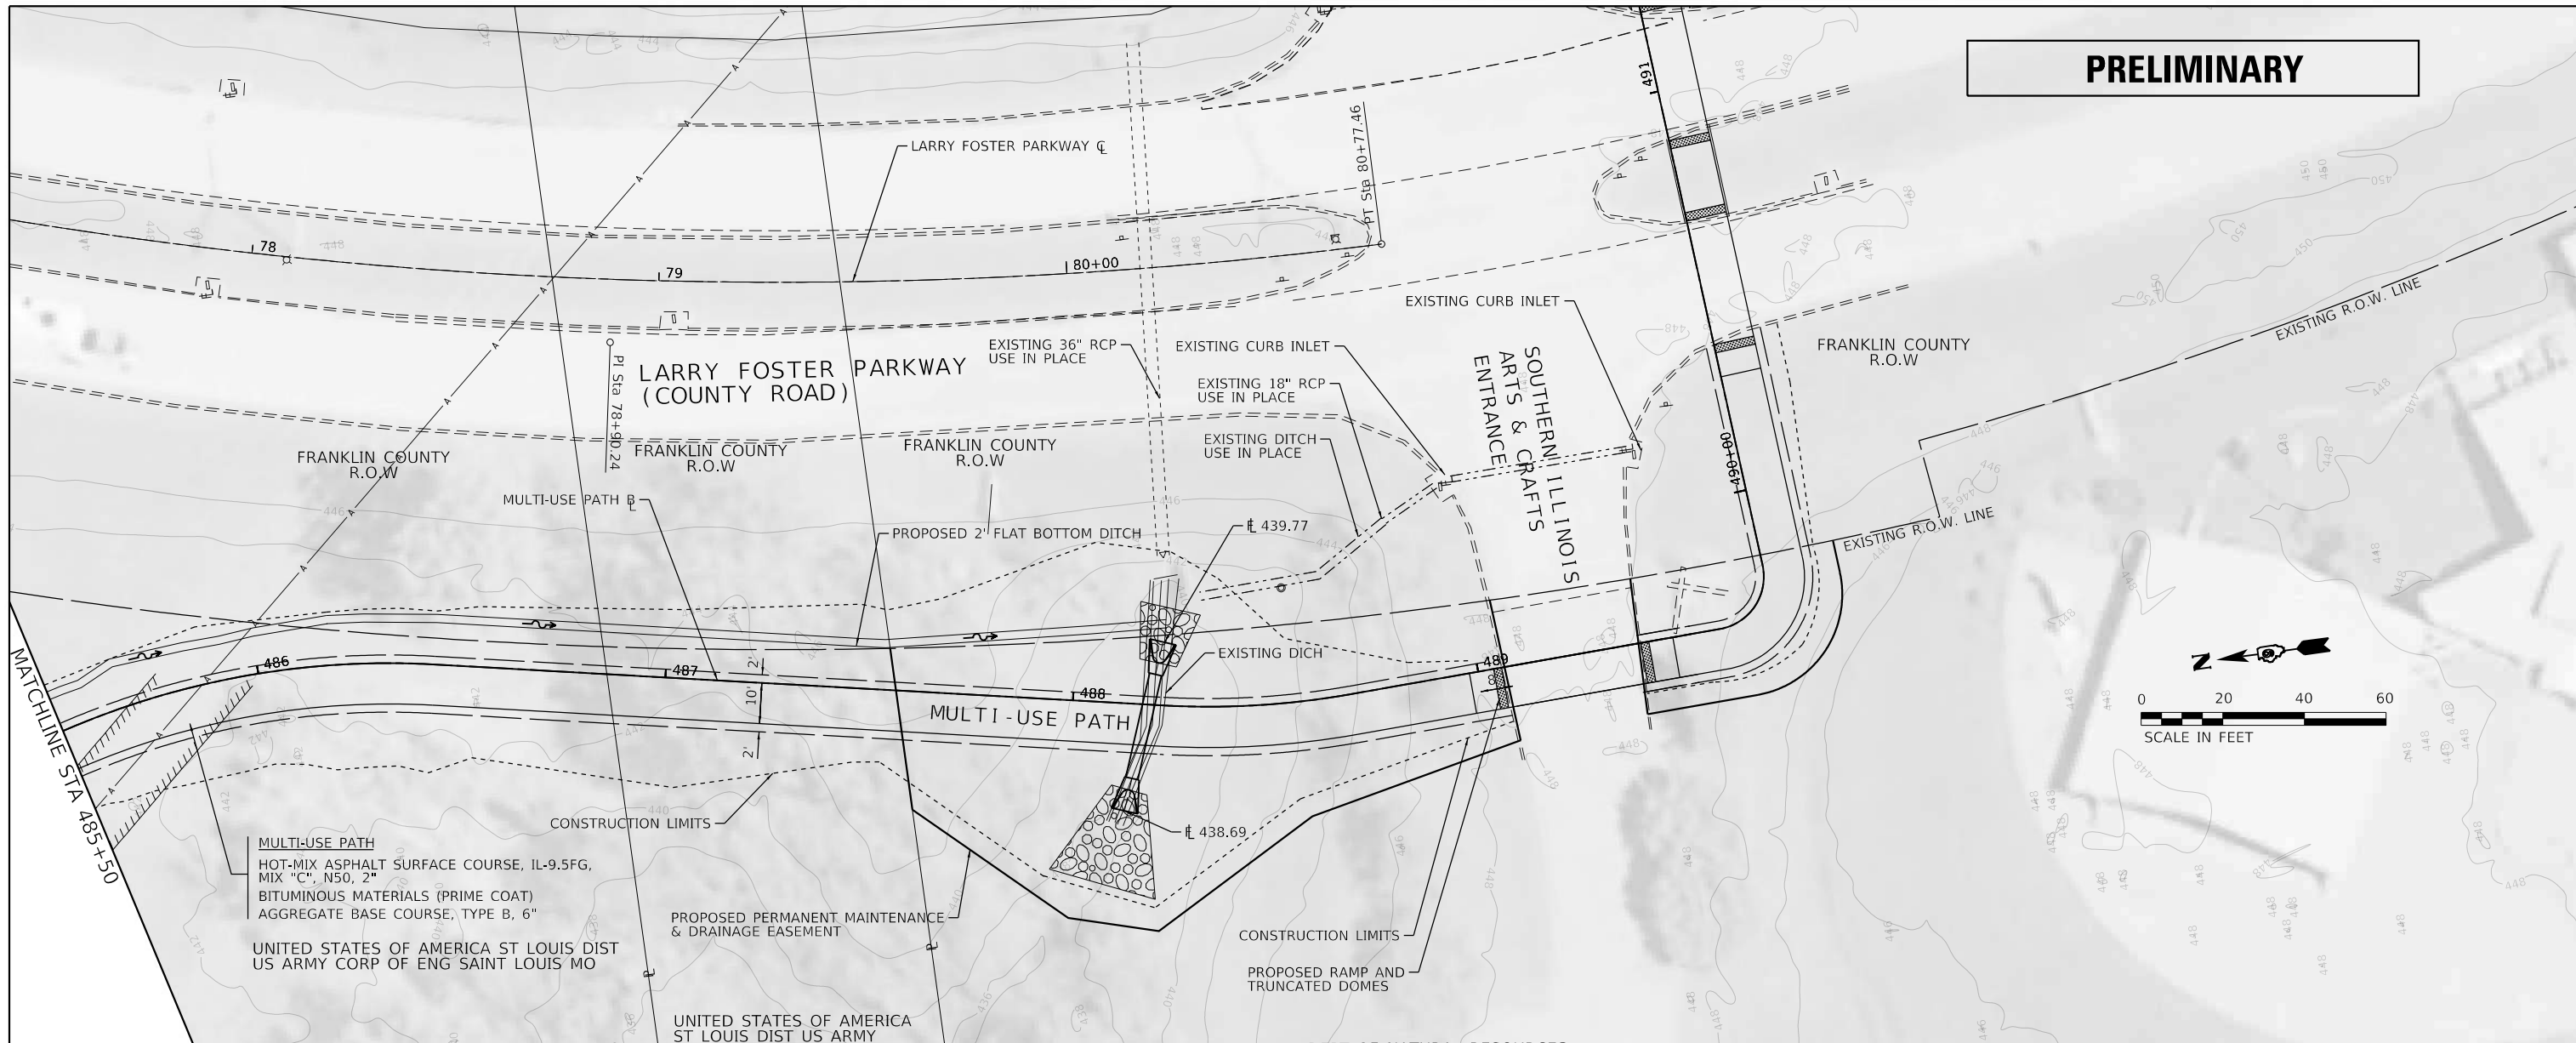

PLAN	
SURVEYED	DATE
PLOTTED	BY
ALIGNMENT CHECKED	
GRADES CHECKED	
STRUCTURE NOTATIONS CHECKED	
NOTE BOOK NO.	

PROFILE	
SURVEYED	DATE
PLOTTED	BY
GRADES CHECKED	
STRUCTURE NOTATIONS CHECKED	
NOTE BOOK NO.	

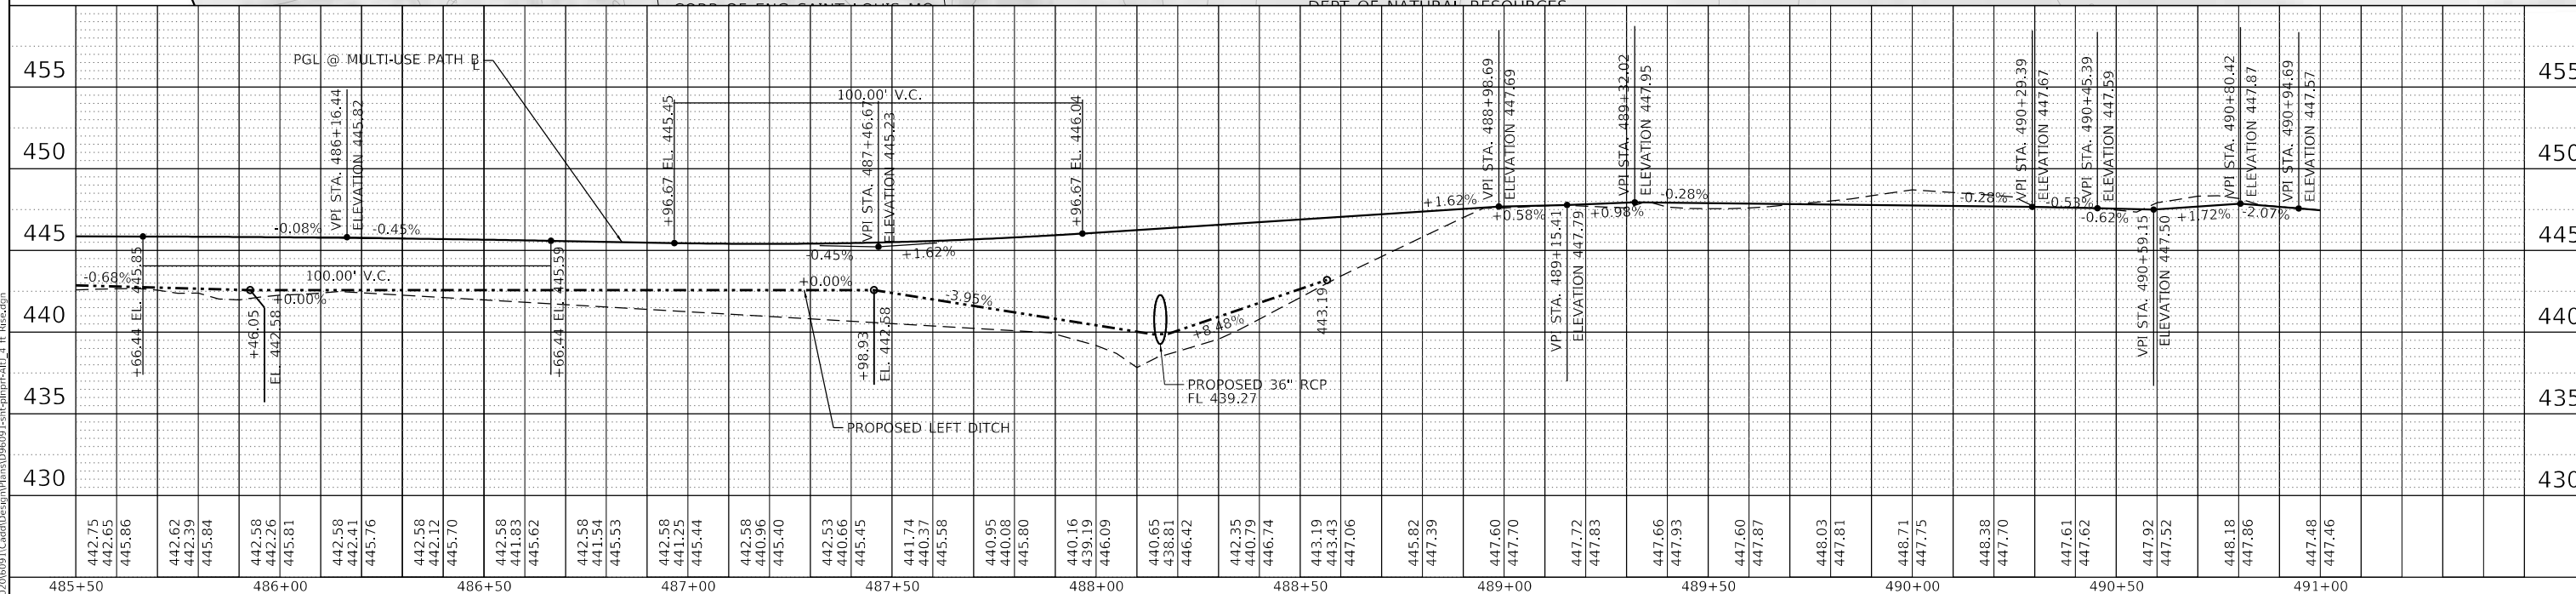

MODEL: Sheet_16
 FILE NAME: J:\2020\6091\Cadd\Design\Plan\112B-4\112B-4_Plan.rvt

ABNA
 745 McClintock Drive
 Suite 210
 Burr Ridge, IL 60527
 Ph: 773-891-4788
 Fax: 773-239-3728

USER NAME = igimire	DESIGNED -	REVISED -
	DRAWN -	REVISED -
PLOT SCALE = 40.0000' / in.	CHECKED -	REVISED -
PLOT DATE = 7/6/2023	DATE -	REVISED -

**STATE OF ILLINOIS
 DEPARTMENT OF TRANSPORTATION**

**PLAN AND PROFILE SHEETS
 ILLINOIS ROUTE 154 & MULTI-USE PATH**

SCALE: 1" = 20' SHEET OF SHEETS STA. TO STA.

F.A.P. RTE.	SECTION	COUNTY	TOTAL SHEETS	SHEET NO.
845	112(RS-4, BLP-1); 112B-4	FRANKLIN	26	25
CONTRACT NO. 78786				
ILLINOIS			FED. AID PROJECT	



UNITED STATES OF AMERICA
ST LOUIS DIST US ARMY
CORP OF ENG SAINT LOUIS MO

PROPOSED PERMANENT MAINTENANCE & DRAINAGE EASEMENT

DEPT OF NATURAL RESOURCES
ONE NATURAL RESOURCES
WAY SPRINGFIELD IL 627021271

SOUTHERN ILLINOIS
ARTS & CRAFTS
ENTRANCE

FRANKLIN COUNTY
R.O.W

PRELIMINARY

AMEREN


REND LAKE CONSERVANCY DIST.

REND LAKE CONSERVANCY DIST.

PROPOSED PERMANENT MAINTENANCE & DRAINAGE EASEMENT AREA IMPACTING TO IDNR PROPERTY (9540 Sq.ft)

PLAN	NO.
NOTE BOOK	NO.
CHECKED	NO.
DATE	
BY	
SURVEYED	
PLOTTED	
ALIGNED	
CHECKED	
FILE NAME	

PROFILE	NO.
NOTE BOOK	NO.
GRADES CHECKED	
STRUCTURE NOTATIONS	
DATE	
BY	
SURVEYED	
PLOTTED	
GRADES CHECKED	
STRUCTURE NOTATIONS	

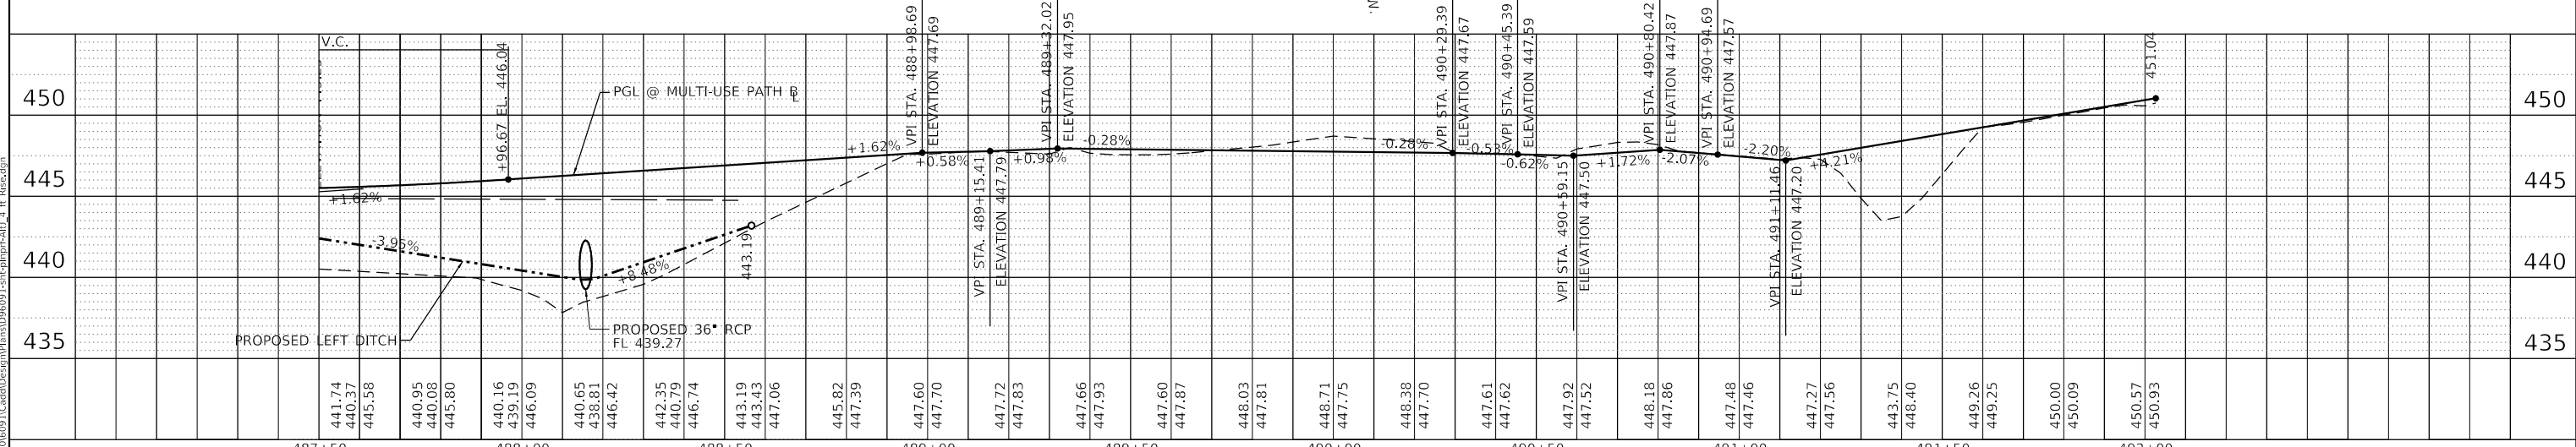

STATE OF ILLINOIS
DEPARTMENT OF TRANSPORTATION

PLAN AND PROFILE SHEETS
ILLINOIS ROUTE 154 & MULTI-USE PATH

SCALE: 1" = 20' SHEET OF SHEETS STA. TO STA.

USER NAME = igimire	DESIGNED -	REVISED -
	DRAWN -	REVISED -
PLOT SCALE = 40.0000' / in.	CHECKED -	REVISED -
PLOT DATE = 7/6/2023	DATE -	REVISED -

F.A.P. RTE.	SECTION	COUNTY	TOTAL SHEETS	SHEET NO.
845	112(RS-4, BLP-1); 112B-4	FRANKLIN	26	26
CONTRACT NO. 78786				
ILLINOIS FED. AID PROJECT				

MODEL: Sheet_17
FILE NAME: J:\2020\0801\Cadd\Design\Plan\154\154_Plan.dwg

ABNA
745 McClintock Drive
Suite 210
Burr Ridge, IL 60527
Ph: 773-881-4788
Fax: 773-239-3728