

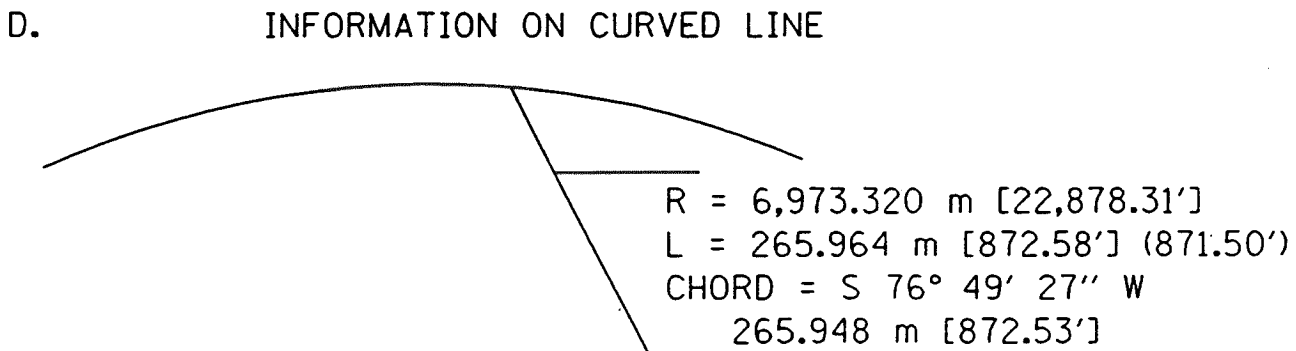
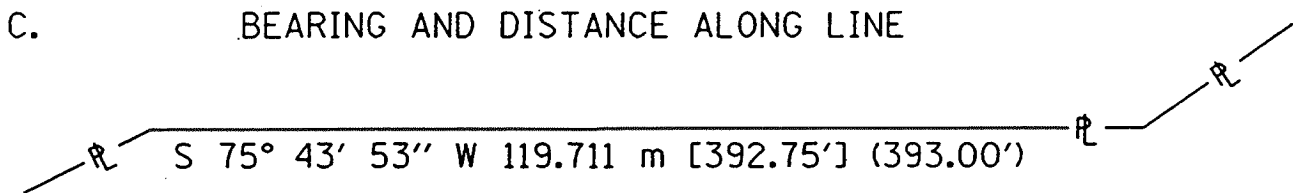
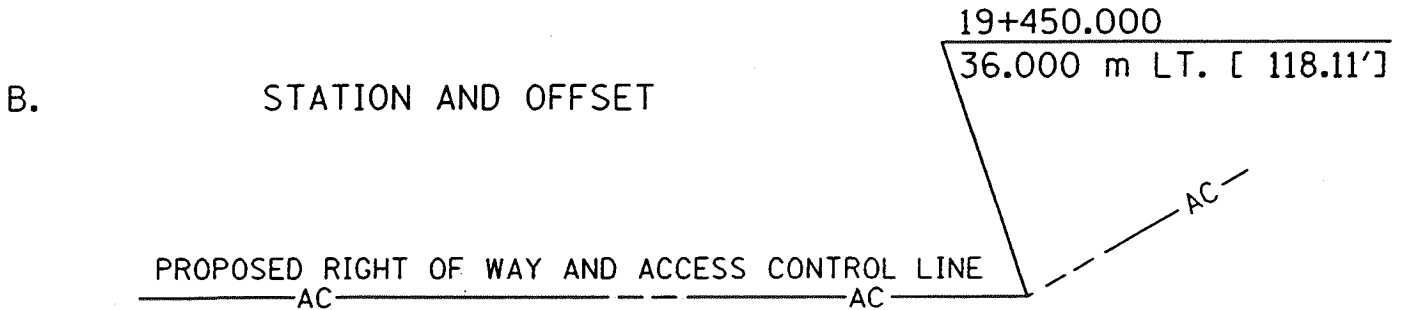



METRIC EXAMPLES

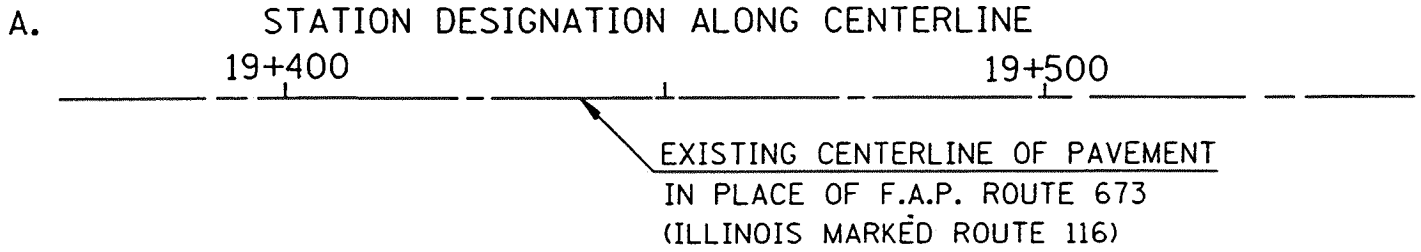


E. EXISTING STREET RIGHT OF WAY WIDTH

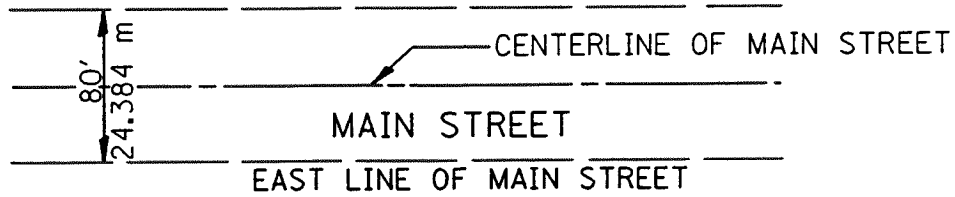

F. EXISTING HIGHWAY RIGHT OF WAY WIDTH

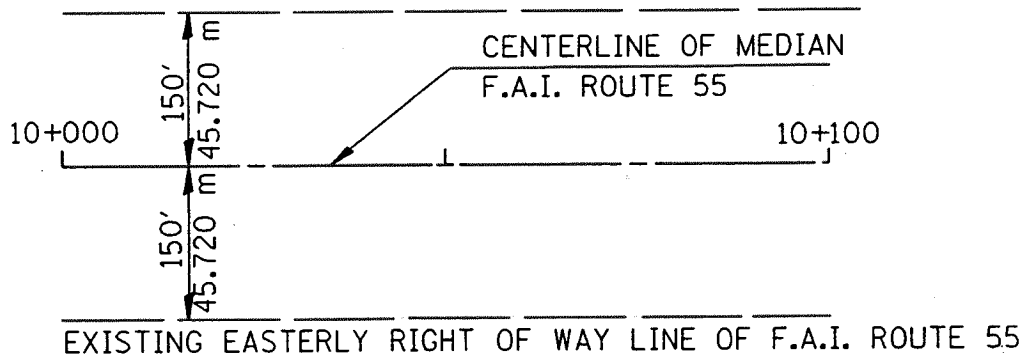


G. EXISTING RAILROAD RIGHT OF WAY

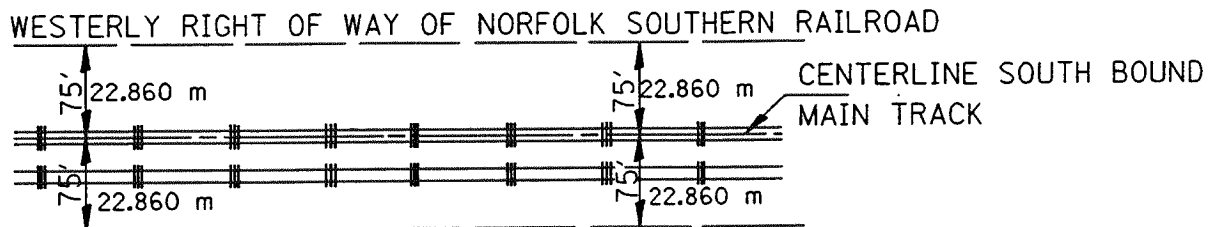

H.

STATION EQUATIONS

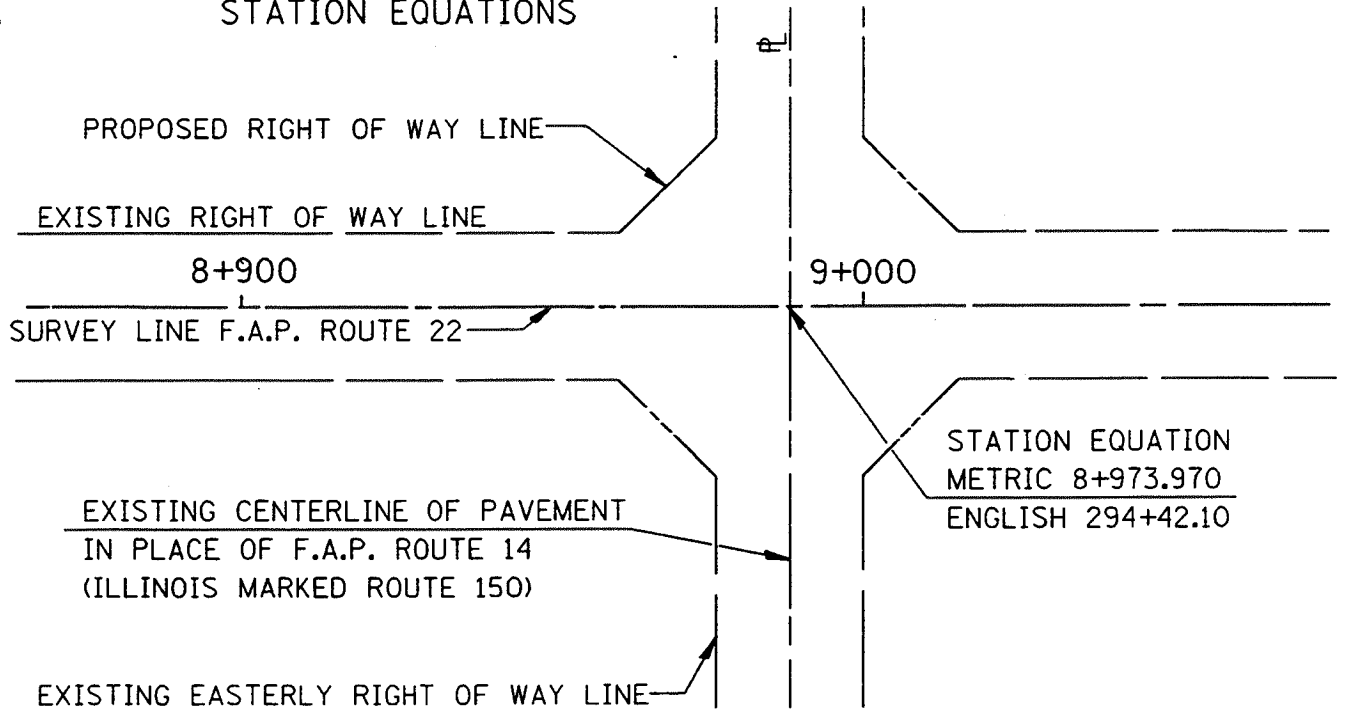

I.

METRIC NOTES

SURVEYED IN METRIC
METRIC DIMENSIONS AND AREAS
SHALL CONTROL.
[] ENGLISH EQUIVALENT
() RECORD DATA