



**SECTION A-A**  
(TYPICAL 2-LANE WITH SHOULDERS)

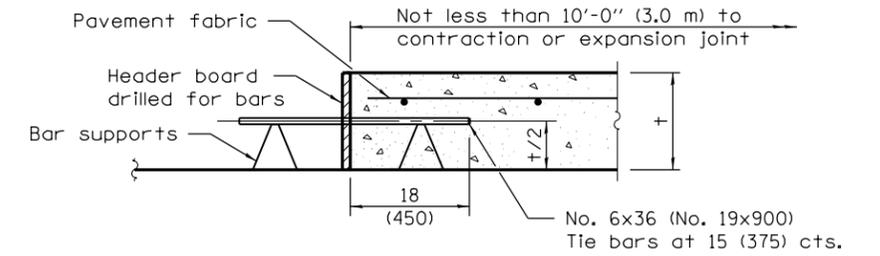

**TRANSVERSE CONSTRUCTION JOINT**

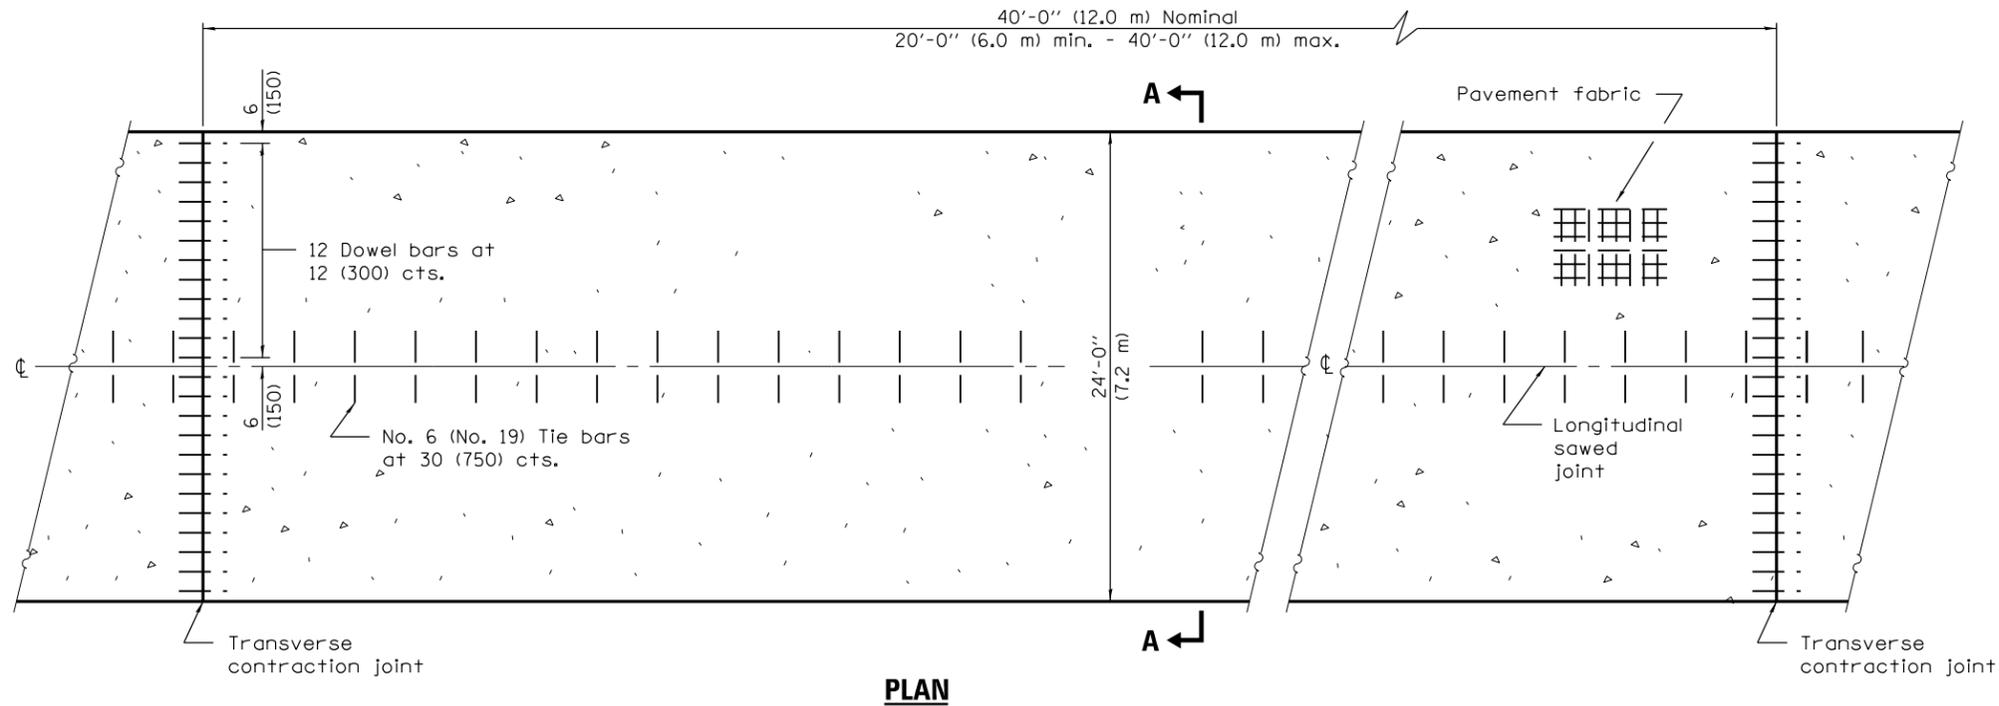

**PLAN**

**GENERAL NOTES**

See Standard 420001 for details not shown.  
See Standard 420701 for pavement fabric details.  
All dimensions are in inches (millimeters) unless otherwise shown.

Illinois Department of Transportation

PASSED January 1, 2008  
ENGINEER OF POLICY AND PROCEDURES

APPROVED January 1, 2008  
ENGINEER OF DESIGN AND ENVIRONMENT

ISSUED 1-1-97

DATE	REVISIONS
1-1-08	Switched units to English (metric).
8-1-05	Added bar supports to transverse constr. joint detail.

**24' (7.2 m)**  
**PCC PAVEMENT**

**STANDARD 420601-05**