


RAMP IN LANDSCAPED AREA

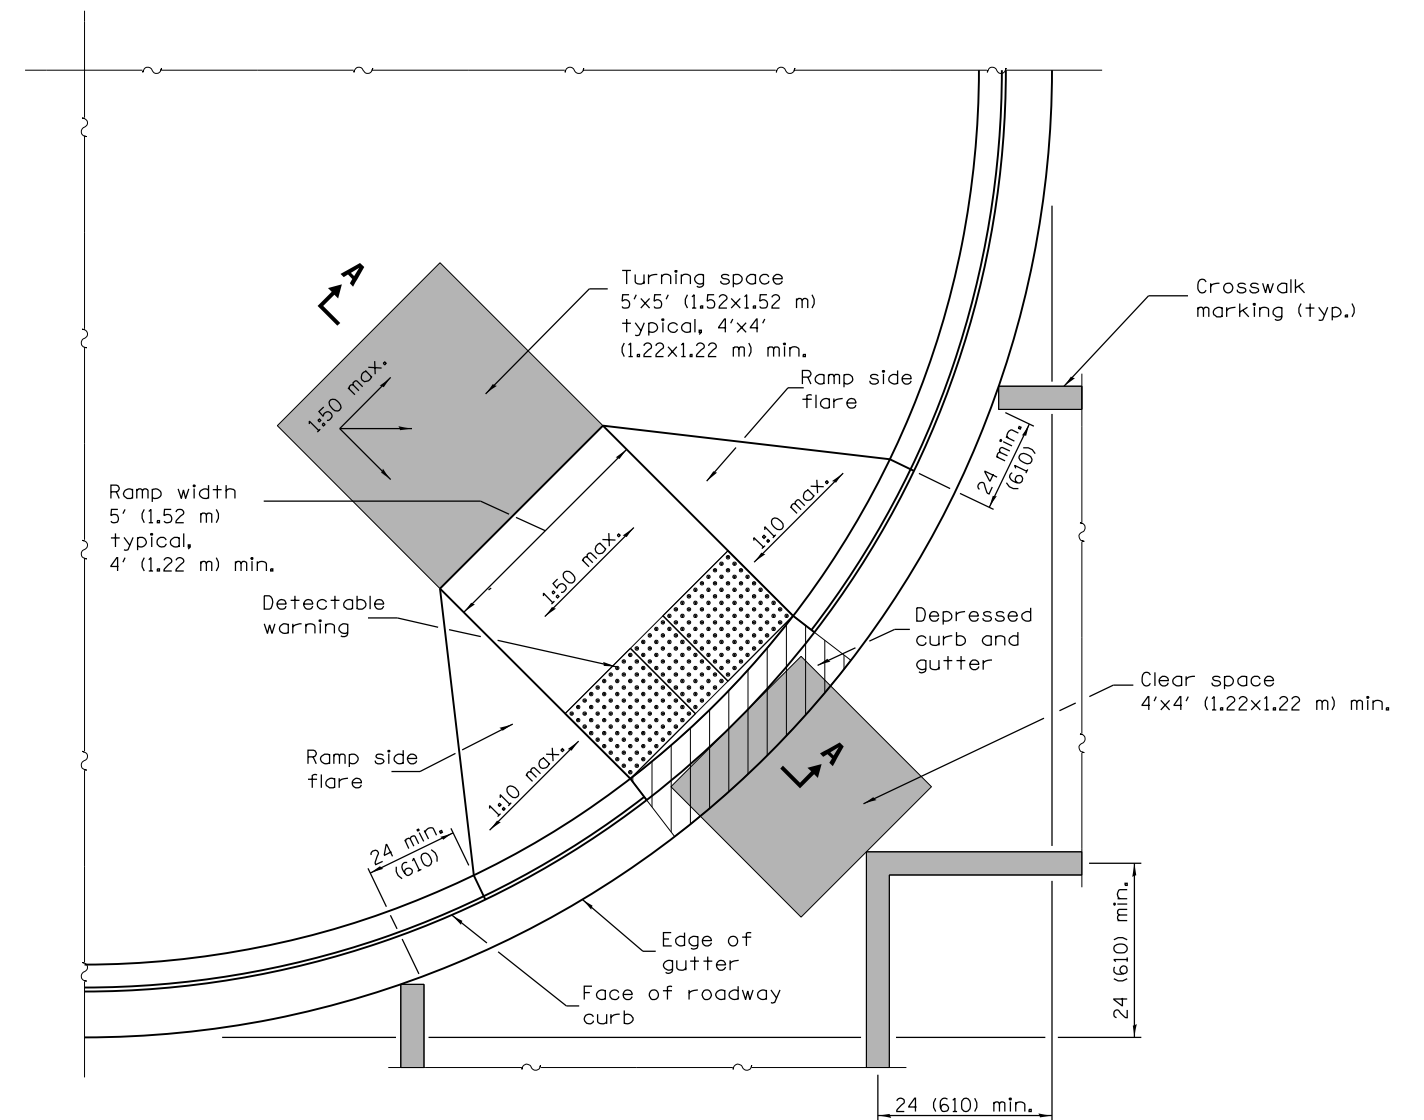

RAMP IN PAVED AREA

GENERAL NOTES

This Standard shall only be used for curb radii of 20 ft. (6.1 m) or greater.


Where the turning space is constrained on a side opposite a ramp, the minimum length of the turning space in the direction of the ramp-run shall be 5' (1.52 m).

Where 1:50 maximum slope is shown, 1:64 is preferred.


All slope ratios are expressed as units of vertical displacement to units of horizontal displacement (V:H).

See Standard 606001 for details of depressed curb adjacent to curb ramp.

All dimensions are in inches (millimeters) unless otherwise shown.

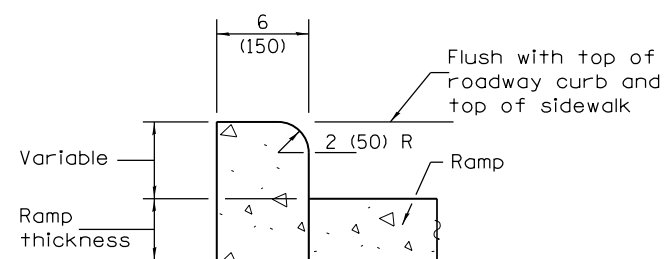


SIDE CURB DETAIL

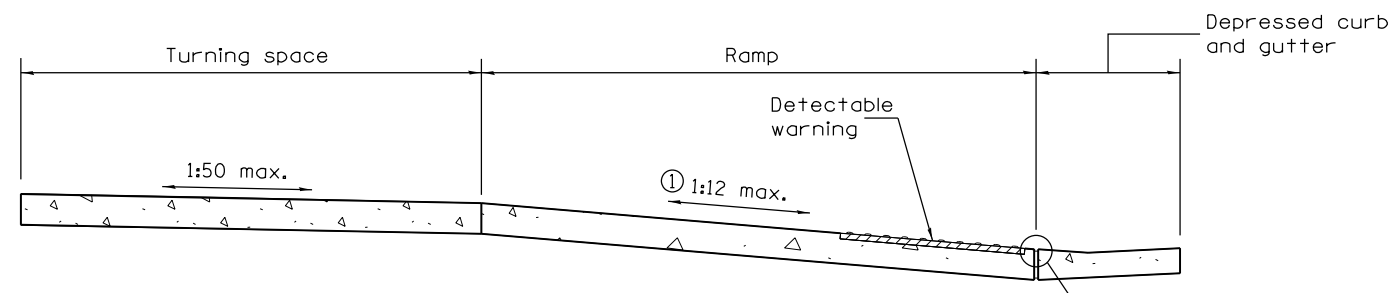

SECTION A-A

① The running slope of the curb ramp shall not require the ramp length to exceed 15' (4.5 m).

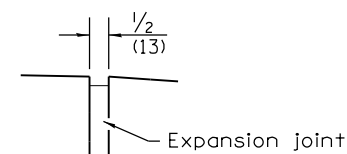

DETAIL A

Illinois Department of Transportation

PASSED January 1, 2015

Michael Beard
ENGINEER OF POLICY AND PROCEDURES

APPROVED January 1, 2015

ENGINEER OF DESIGN AND ENVIRONMENT

ISSUED 1-1-12

DATE	REVISIONS
1-1-15	Changed 'Upper landing' to 'Turning space'. Added note reg. const. turning space.
1-1-13	Revised General Notes.

DIAGONAL CURB RAMPS FOR SIDEWALKS

STANDARD 424006-02