


① ROAD CONSTRUCTION AHEAD
W20-I103(O)-48 for contract construction projects

Or
① ROAD WORK AHEAD
W20-1(O)-48 for maintenance and utility projects

SIDEWALK DIVERSION

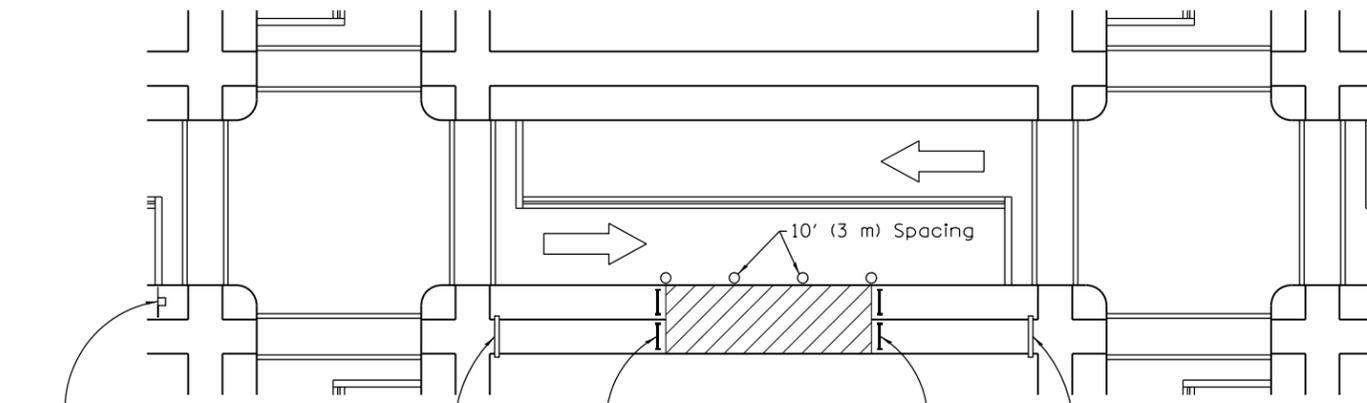

① ROAD CONSTRUCTION AHEAD
W20-I103(O)-48 for contract construction projects

Or
① ROAD WORK AHEAD
W20-1(O)-48 for maintenance and utility projects

R11-I102-2430
SIDEWALK CLOSED
USE OTHER SIDE

R11-I101-2418
SIDEWALK CLOSED

R11-I102-2430
SIDEWALK CLOSED
USE OTHER SIDE

SIDEWALK CLOSURE

① Omit whenever duplicated by road work traffic control.

GENERAL NOTES

This Standard is used where, at any time, pedestrian traffic must be rerouted due to work being performed.

This Standard must be used in conjunction with other Traffic Control & Protection Standards when roadway traffic is affected.

Temporary facilities shall be detectable and accessible.

The temporary pedestrian facilities shall be provided on the same side of the closed facilities whenever possible.

The SIDEWALK CLOSED / USE OTHER SIDE sign shall be placed at the nearest crosswalk or intersection to each end of the closure. Where the closure occurs at a corner, the signs shall be erected on the corners across the street from the closure. The SIDEWALK CLOSED signs shall be used at the ends of the actual closures.

Type III barricades and R11-2-4830 signs shall be positioned as shown in "ROAD CLOSED TO ALL TRAFFIC" detail on Standard 701901.

All dimensions are in inches (millimeters) unless otherwise shown.

SYMBOLS

- Work area
- Sign on portable or permanent support
- Barricade or drum
- Cone, drum or barricade
- Type III barricade
- Detectable pedestrian channelizing barricade

Illinois Department of Transportation

APPROVED January 1, 2012
Annelle O'Shea
ENGINEER OF SAFETY ENGINEERING

APPROVED January 1, 2012
Scott Esch
ENGINEER OF DESIGN AND ENVIRONMENT


ISSUED 1-1-97

DATE	REVISIONS
1-1-12	Added SIDEWALK DIVERSION.
	Modified appearance of plan views. Renamed Std.
1-1-09	Switched units to English (metric),
	702001 to 701901.


SIDEWALK, CORNER OR CROSSWALK CLOSURE

(Sheet 1 of 2)

STANDARD 701801-05

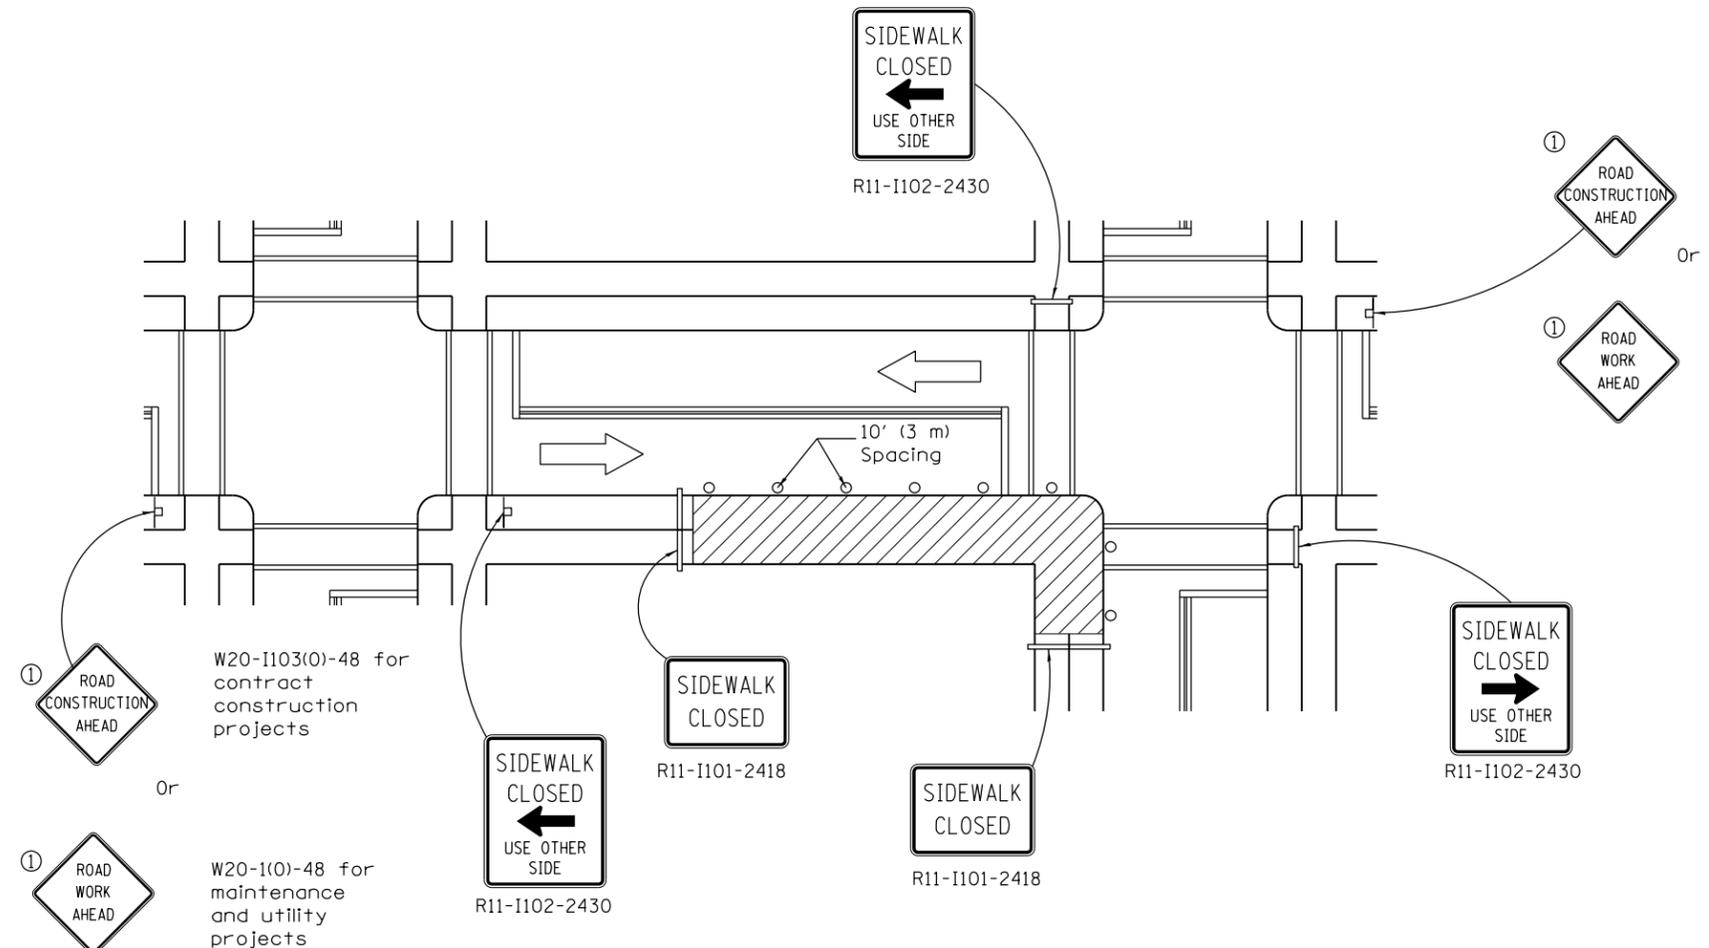

CORNER CLOSURE

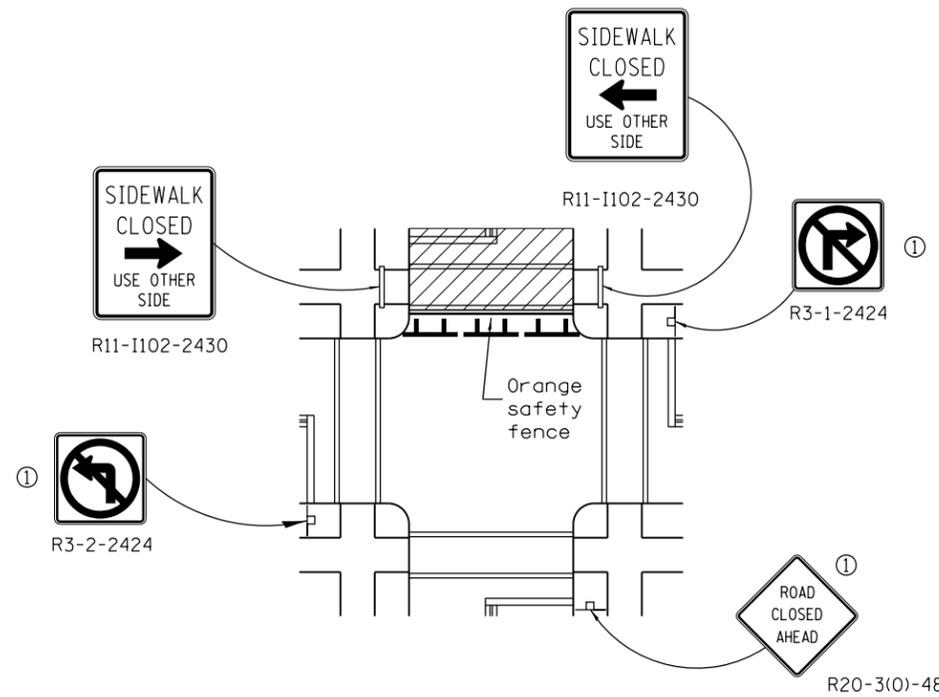

CROSSWALK CLOSURE

W20-I103(0)-48 for contract construction projects

W20-1(0)-48 for maintenance and utility projects

W20-I103(0)-48 for contract construction projects

W20-1(0)-48 for maintenance and utility projects

SIDEWALK, CORNER OR CROSSWALK CLOSURE

(Sheet 2 of 2)

STANDARD 701801-05

Illinois Department of Transportation

APPROVED January 1, 2012
Amelia A. Davis
 ENGINEER OF SAFETY ENGINEERING

APPROVED January 1, 2012
Scott S. Davis
 ENGINEER OF DESIGN AND ENVIRONMENT

ISSUED 1-1-97