



**SECTION A-A**


**PLAN**

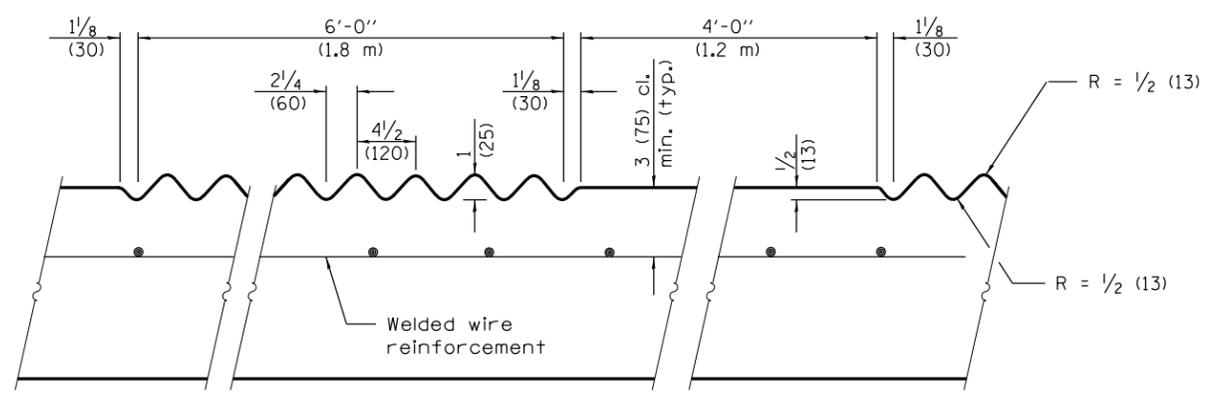

**SECTION B-B**

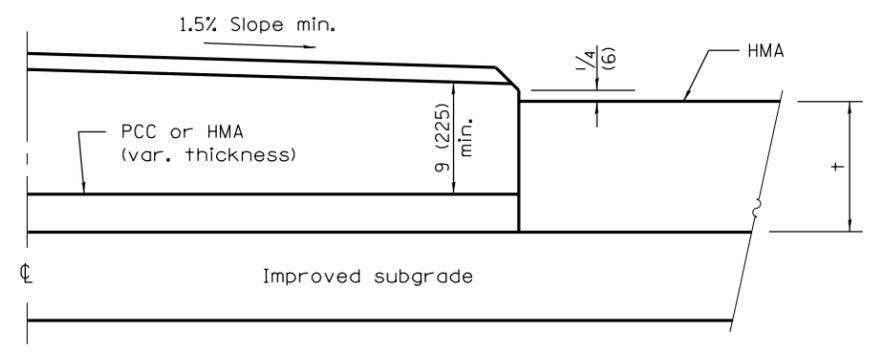

**HALF SECTION FOR FLEXIBLE PAVEMENT SECTION C-C**

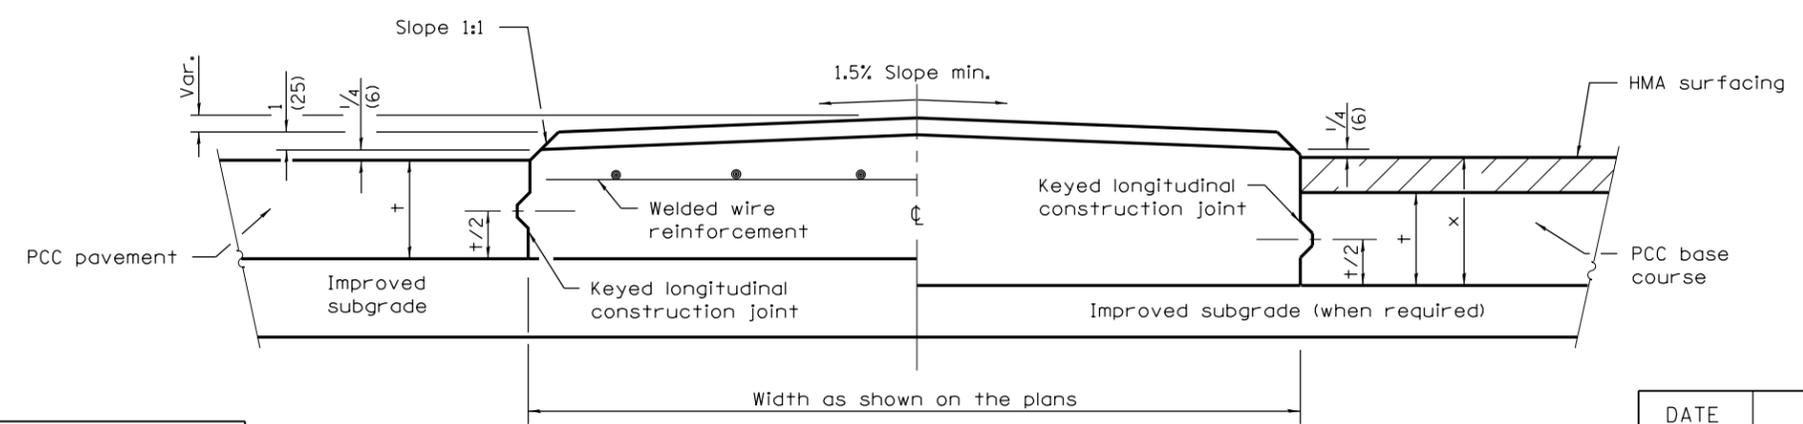

**HALF SECTION FOR PCC PAVEMENT**

**SECTION C-C**

**HALF SECTION FOR PCC BASE COURSE**

**GENERAL NOTES**

- PEJF = Preformed expansion joint filler.
- Median layout and radii shall be as shown on the plans.
- Keyed longitudinal construction joints shall be constructed without tie bars.
- X = PCC base course plus HMA thickness.
- t = Pavement or pcc base course thickness.
- Welded wire reinforcement required for medians built contiguous to reinforced pcc pavement only.
- See Standards 420001 and 420701 for details not shown.
- All dimensions are in inches (millimeters) unless otherwise shown.

Illinois Department of Transportation

PASSED April 1, 2016  
*Michael Beard*  
 ENGINEER OF POLICY AND PROCEDURES

APPROVED April 1, 2016  
*[Signature]*  
 ENGINEER OF DESIGN AND ENVIRONMENT

ISSUED 1-1-97

DATE	REVISIONS
4-1-16	Changed terminology to 'welded wire reinforcement'.
1-1-09	Switched units to English (metric).

**CORRUGATED PC CONCRETE MEDIANS**

**STANDARD 606306-04**