

SUMMARY OF QUANTITIES			TOTAL QUANTITIES	CONSTRUCTION TYPE CODE		
CODE NO	ITEM	UNIT		0020		
20101000	TEMPORARY FENCE	FOOT	5626	5626		
20200100	EARTH EXCAVATION	CU YD	17163	17163		
21400100	GRADING AND SHAPING DITCHES	FOOT	50	50		
25000750	MOWING	ACRE	30	30		
28100207	STONE RIPRAP, CLASS A4	TON	252	252		
28200200	FILTER FABRIC	SQ YD	339	339		
50105220	PIPE CULVERT REMOVAL	FOOT	71	71		
54205473	PIPE CULVERTS, CLASS D, TYPE 1 EQUIVALENT ROUND-SIZE 18"	FOOT	55	55		
67100100	MOBILIZATION	L SUM	1	1		
A2C020G3	TREE, CARYA CORDIFORMIS (BITTERNUT HICKORY), CONTAINER GROWN, 3-GALLON	EACH	290	290		
A2C022G3	TREE, CARYA ILLINOENSIS (PECAN), CONTAINER GROWN, 3-GALLON	EACH	290	290		
A2C050G3	TREE, QUERCUS BICOLOR (SWAMP WHITE OAK), CONTAINER GROWN, 3-GALLON	EACH	290	290		

SUMMARY OF QUANTITIES			TOTAL QUANTITIES	CONSTRUCTION TYPE CODE		
CODE NO	ITEM	UNIT		0020		
A2C060G3	TREE, QUERCUS PALUSTRIS (PIN OAK), CONTAINER GROWN, 3-GALLON	EACH	290	290		
A2C062G3	TREE, QUERCUS SHUMARDII (SHUMARD OAK), CONTAINER GROWN, 3-GALLON	EACH	290	290		
C2001124	SHRUB, CEPHALANTHUS OCCIDENTALIS (BUTTON BUSH), 2' HEIGHT, BALLED AND BURLAPPED	EACH	290	290		
K0029632	WEED CONTROL, NON-SELECTIVE AND NON-RESIDUAL	GALLON	19	19		
K1005884	TREE TRUNK PREDATOR PROTECTION	EACH	1740	1740		
X0324079	EXISTING FIELD TILE REMOVAL	FOOT	15	15		
X2500400	INTERSEEDING, CLASS 2 (SPECIAL)	ACRE	30	30		
X2503000	MAINTENANCE MOWING	ACRE	180	180		


FILE NAME: c:\pwork\pvidat\teasley\0205341\074957-shr-aag.dgn	USER NAME: teasley	DESIGNED: -	REVISED: 4/11/2013
		DRAWN: -	REVISED: -
		CHECKED: -	REVISED: -
		DATE: -	REVISED: -

STATE OF ILLINOIS
DEPARTMENT OF TRANSPORTATION

SUMMARY OF QUANTITIES

SCALE: SHEET OF SHEETS STA. TO STA.

P.A. RTE.	SECTION	COUNTY	TOTAL SHEETS	SHEET NO.
		LAWRENCE	25	3
D-7 WETLAND MITIGATION 2013			CONTRACT NO. 74557	
ILLINOIS FED. AID PROJECT				

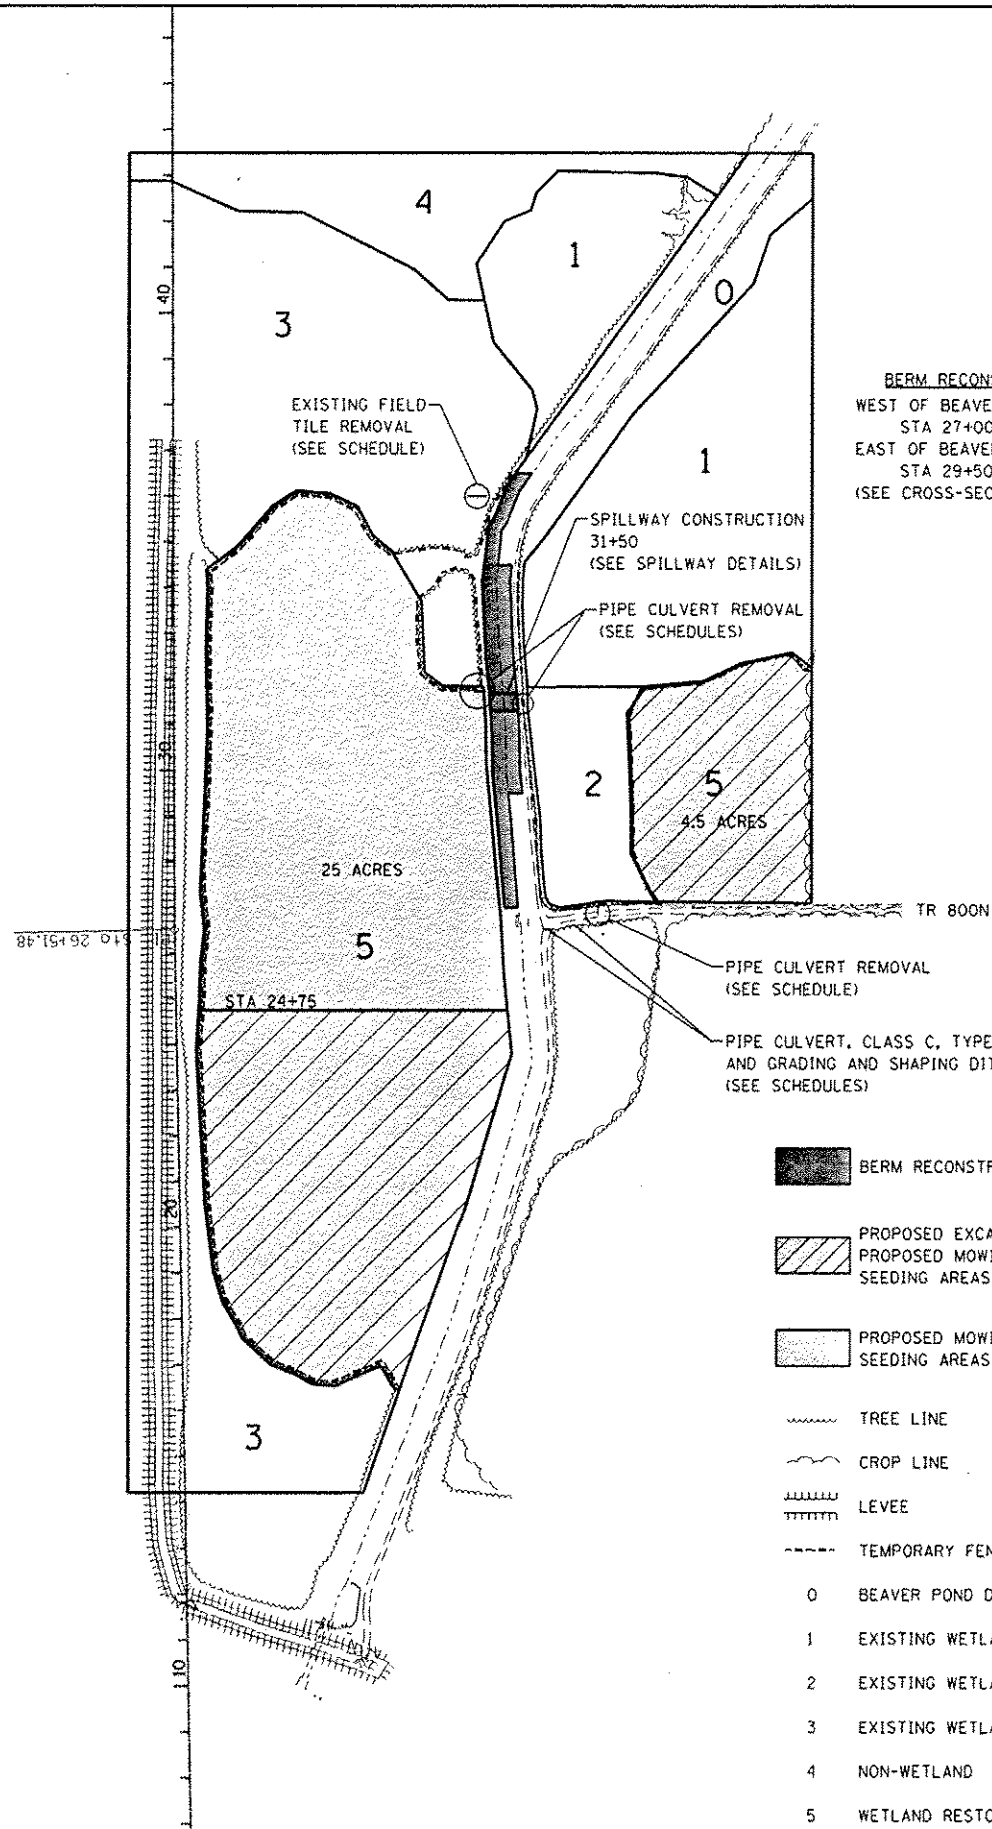

- BERM RECONSTRUCTION
- PROPOSED EXCAVATION AREAS, PROPOSED MOWING, WEED SPRAYING, SEEDING AREAS AND TREE PLANTING AREAS
- PROPOSED MOWING, WEED SPRAYING, SEEDING AREAS AND TREE PLANTING AREAS
- TREE LINE
- CROP LINE
- LEVEE
- TEMPORARY FENCE
- 0 BEAVER POND DITCH
- 1 EXISTING WETLAND
- 2 EXISTING WETLAND
- 3 EXISTING WETLAND
- 4 NON-WETLAND
- 5 WETLAND RESTORATION AND CREATION

GRADING AND SHAPING DITCHES

USFL			DSFL			QUANTITY (FOOT)
STATION	OFFSET	ELEV	STATION	OFFSET	ELEV	
26+59	869.0	407.0	26+37	821.0	407.0	50.0
TOTAL						50

MOWING

AREA NO.	ACRES
5	30
TOTAL	30

**WEED CONTROL
NON-SELECTIVE AND NON-RESIDUAL**

AREA NO.	GALLONS
5	19
TOTAL	19

TEMPORARY FENCE

PROTECTED AREA	LENGTH (FOOT)
1	672
2	1226
3	3728
TOTAL	5626

PIPE CULVERT REMOVAL

STATION	OFFSET (FOOT)	SIDE	LENGTH (FOOT)	QUANTITY (FOOT)
26+85	920	RT	21	21
31+43	750	RT	25	25
31+70	680	RT	25	25
TOTAL				71

PIPE CULVERTS, CLASS D, TYPE 1 EQUIVALENT ROUND-SIZE 18"

LOCATION	USFI		DSFI		QUANTITY (FOOT)
	OFFSET	ELEV	OFFSET	ELEV	
26+37	820	407.0	765	406.8	55.0
TOTAL					55

EXISTING FIELD TILE REMOVAL

LOCATION (APPROX STA)	OFFSET (APPROX.)	LENGTH (FOOT)	QUANTITY (FOOT)
36+00	700' RT	15	15

INTERSEEDING CLASS 2 (SPECIAL)

AREA NO.	ACRE
5	30
TOTAL	30

FILTER FABRIC

LOCATION (APPROX)	OFFSET	QUANTITY (50 YD)
31+50	680' RT	179
31+50	754' RT	160
TOTAL		339

STONE RIPRAP, CLASS A4

LOCATION (APPROX)	OFFSET (APPROX)	QUANTITY (TON)
31+50	680' RT	133
31+50	754' RT	119
TOTAL		252

TREE SCHEDULE

	TREE, CARYA COROFORMIS (BITTERNUT HICKORY), CONTAINER GROWN, 3-GALLON	TREE, CARYA ILLINOENSIS (PECAN), CONTAINER GROWN, 3-GALLON	TREE, QUERCUS BICOLOR (SWAMP WHITE OAK), CONTAINER GROWN, 3-GALLON	TREE, QUERCUS PALUSTRIS (PIN OAK), CONTAINER GROWN, 3-GALLON	SHRUB, CEPHALANTHUS OCCIDENTALIS (BUTTON BUSH), 2' HEIGHT, BALLED AND BURLAPPED	TREE, QUERCUS SHUMARDII (SHUMARD OAK), CONTAINER GROWN, 3-GALLON	TREE TRUNKS PREDATOR PROTECTION
AREA NO. 5	290	290	290	290	290	290	1740
TOTAL	290	290	290	290	290	290	1740

FILE NAME -	USER NAME - trostleuck	DESIGNED -	REVISED - 4/11/2013
PROJECT WORKSPACE - trostleuck\ad285341\07	4567-akt-plan.dwg	DRAWN -	REVISED -
Default:	PLOT SCALE = 400.0000 / in.	CHECKED -	REVISED -
	PLOT DATE = 4/6/2013	DATE -	REVISED -

**STATE OF ILLINOIS
DEPARTMENT OF TRANSPORTATION**

**WETLAND BANK
GENERAL PLAN**

SCALE: SHEET OF SHEETS STA. TO STA.

F.A. RTE.	SECTION	COUNTY	TOTAL SHEETS	SHEET NO.
		LAWRENCE	25	4
D-7 WETLAND MITIGATION 2013			CONTRACT NO. 74557	
ILLINOIS FED. AID PROJECT				