



PROPOSED INTERSTATE 57 BRIDGE OVER ILLINOIS ROUTE 13
 (OUTSIDE PARAPET WALL DETAILS - LOOKING EAST)

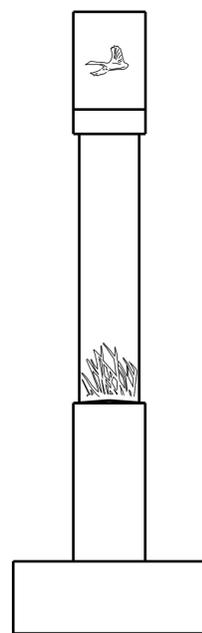

PIER END VIEW

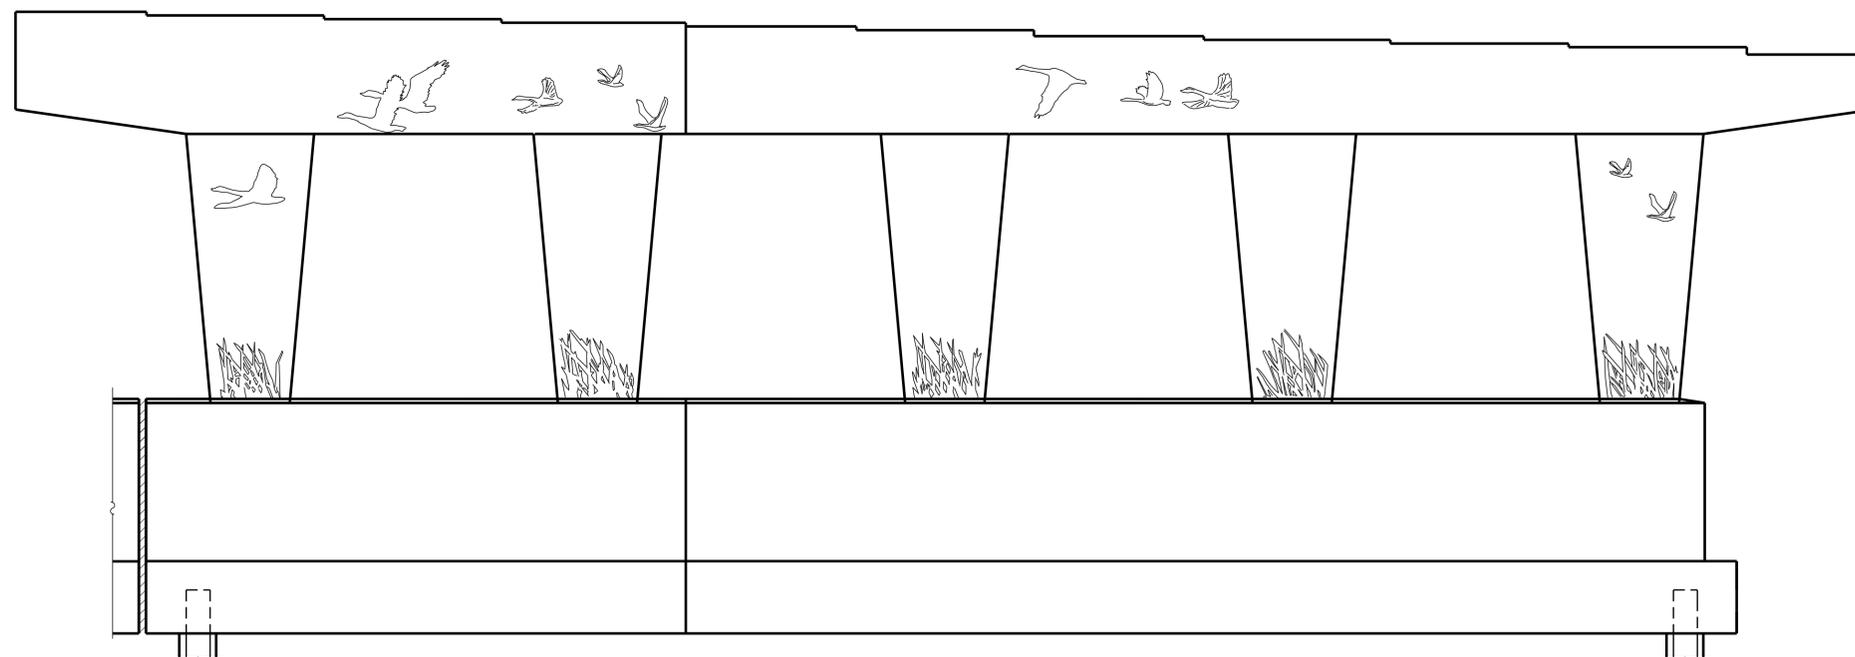

INTERSTATE 57 BRIDGE - PIER 1
 (NORTHBOUND - LOOKING NORTH)

FILE NAME = L:\IDOT\1006601\Draw\Exhibits\Exhibit.Pub	USER NAME = Rob Heady icMeeting-Bridge.dgn	DESIGNED - BPD	REVISED -
	PLOT SCALE = 15,0000 ' / IN.	DRAWN - RAH	REVISED -
	PLOT DATE = 5/3/2011	CHECKED - SPH	REVISED -
		DATE - MAY 16, 2011	REVISED -

**STATE OF ILLINOIS
 DEPARTMENT OF TRANSPORTATION**

**INTERSTATE 57 BRIDGE
 AESTHETIC DETAILS**

SCALE: NONE SHEET NO. 1 OF 1 SHEETS STA. TO STA.

F.A.I. RTE.	SECTION	COUNTY	TOTAL SHEETS	SHEET NO.
57	(X1-6-2)HBK-2, HB-1,2; (1X-1)R-1	WILLIAMSON	1	1
CONTRACT NO. 78182			ILLINOIS FED. AID PROJECT	