


**STATE OF ILLINOIS
DEPARTMENT OF TRANSPORTATION
DIVISION OF HIGHWAYS
RIGHT OF WAY PLANS**

**FOR PROPOSED
FEDERAL AID HIGHWAY**

**F.A.P. ROUTE 310 (US 67)
SECTION 69-12
MORGAN COUNTY
JOB NO. R-96-024-98
CONTRACT #1**

DISTRICT 6

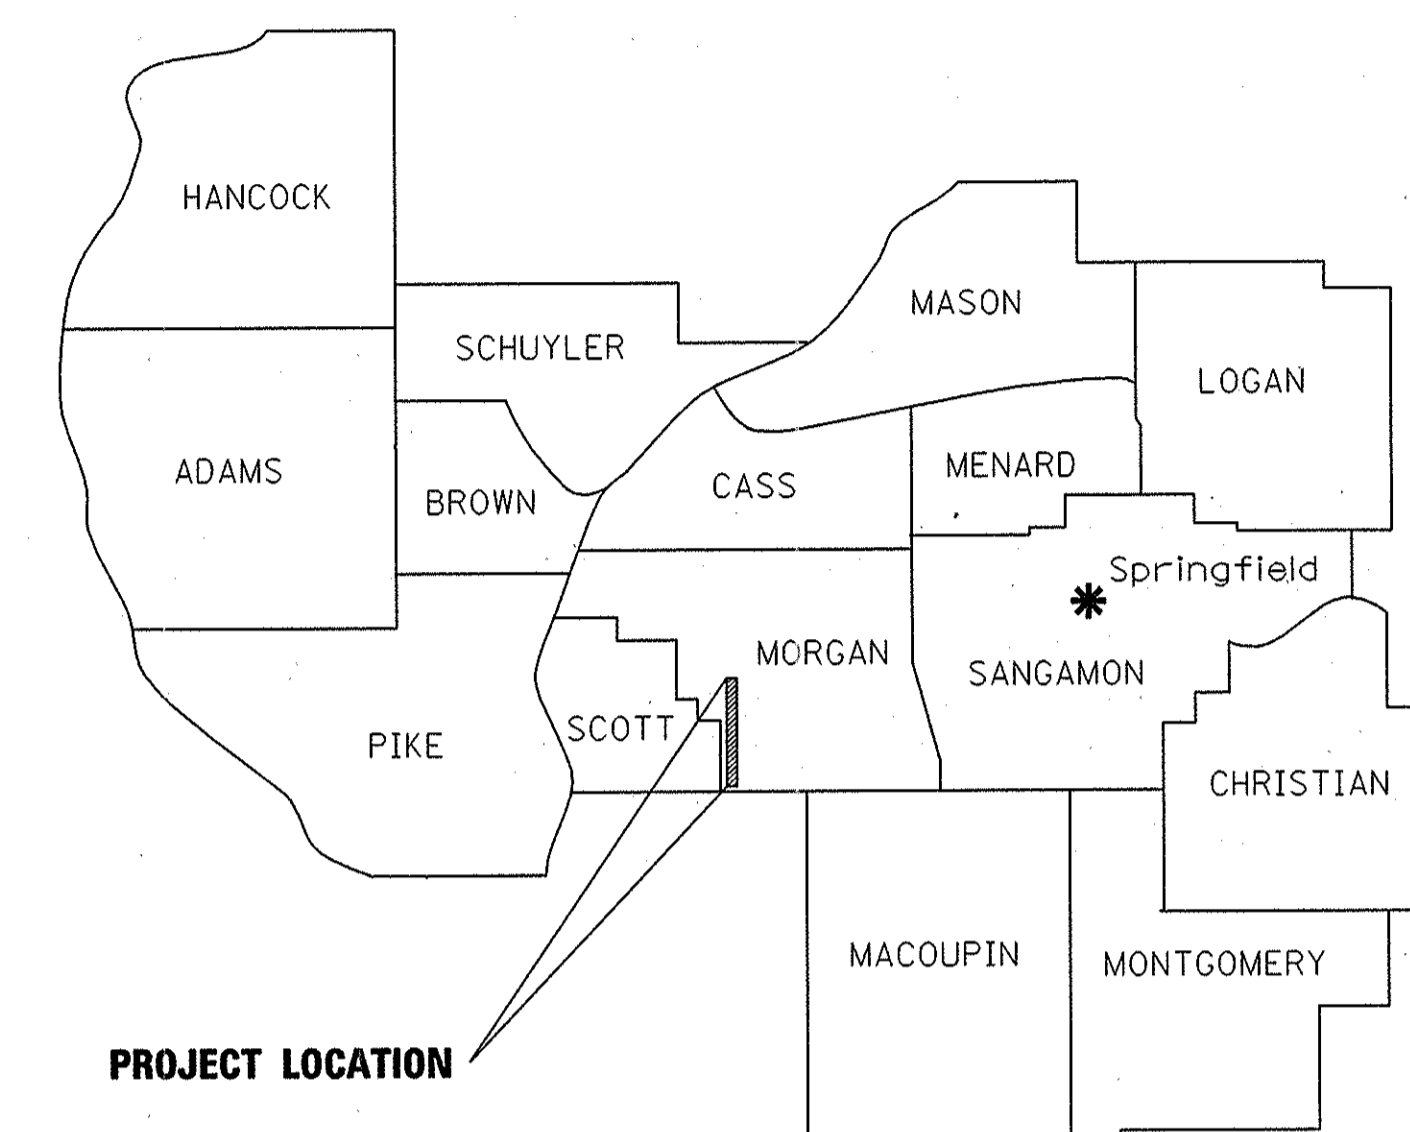

LEGEND

PROPOSED R.O.W. & ACCESS CONTROL LINE A/C A/C

ACCESS CONTROL LINE A/C A/C

PROPOSED R.O.W. LINE

EXISTING R.O.W. LINE

TEMPORARY EASEMENT // // // // // // // // // //

LOT LINE

SURVEY CENTERLINE


SECTION LINE

UNFENCED PROPERTY LINE

FENCE LINE -x-x-x-x-x-x-x-x-x-x-x-x-x-x-x-x-

R.O.W. MARKER

SHEET NO.	STATION TO STATION	PARCEL NO.
-	COVER SHEET	-
1	219+78.25 - 232+00	6248115
2	232+00 - 240+00	6248115
3	240+00 - 256+00	6248115, 6248116
4	256+00 - 271+00	6248116
5	271+00 - 286+00	6248116, 6248117
6	286+00 - 301+00	6248117
7	301+00 - 316+00	6248117
8	316+00 - 325+00	6248117, 6248118, 6248119, 6248120
9	325+00 - 341+00	6248120, 6248121
10	341+00 - 350+00	6248120, 6248121
11	350+00 - 366+00	6248122, 6248123, 6248124, 6248154
12	366+00 - 381+00	6248124, 6248125, 6248126, 6248127 6248129, 6248130
13	381+00 - 396+00	6248128, 6248130, 6248131
14	396+00 - 405+00	6248130, 6248131, 6248132
15	405+00 - 421+00	6248132, 6248133
16	421+00 - 437+00	6248132, 6248133, 6248134, 6248135
17	437+00 - 453+00	6248133, 6248135, 6248136, 6248137
18	453+00 - 467+00	6248137
19	467+00 - 483+00	6248137, 6248138
20	483+00 - 499+00	6248138
21	499+00 - 515+00	6248138, 6248139, 6248140
22	515+00 - 531+00	6248139, 6248140, 6248141, 6248142
23	531+00 - 547+50	6248139, 6248142
24	547+50 - 563+00	6248142, 6248143
25	563+00 - 579+00	6248143
26	579+00 - 595+00	6248143, 6248144
27	595+00 - 611+00	6248144, 6248145, 6248146 6248147, 6248148
28	988+00 - 996+00 (T. R. 223)	6248145, 6248147, 6248153
29	611+00 - 626+50	6248147, 6248149, 6248150, 6248151
30	626+50 - 305+00	6248150
31	305+00 - 313+03.75	6248150, 6248152

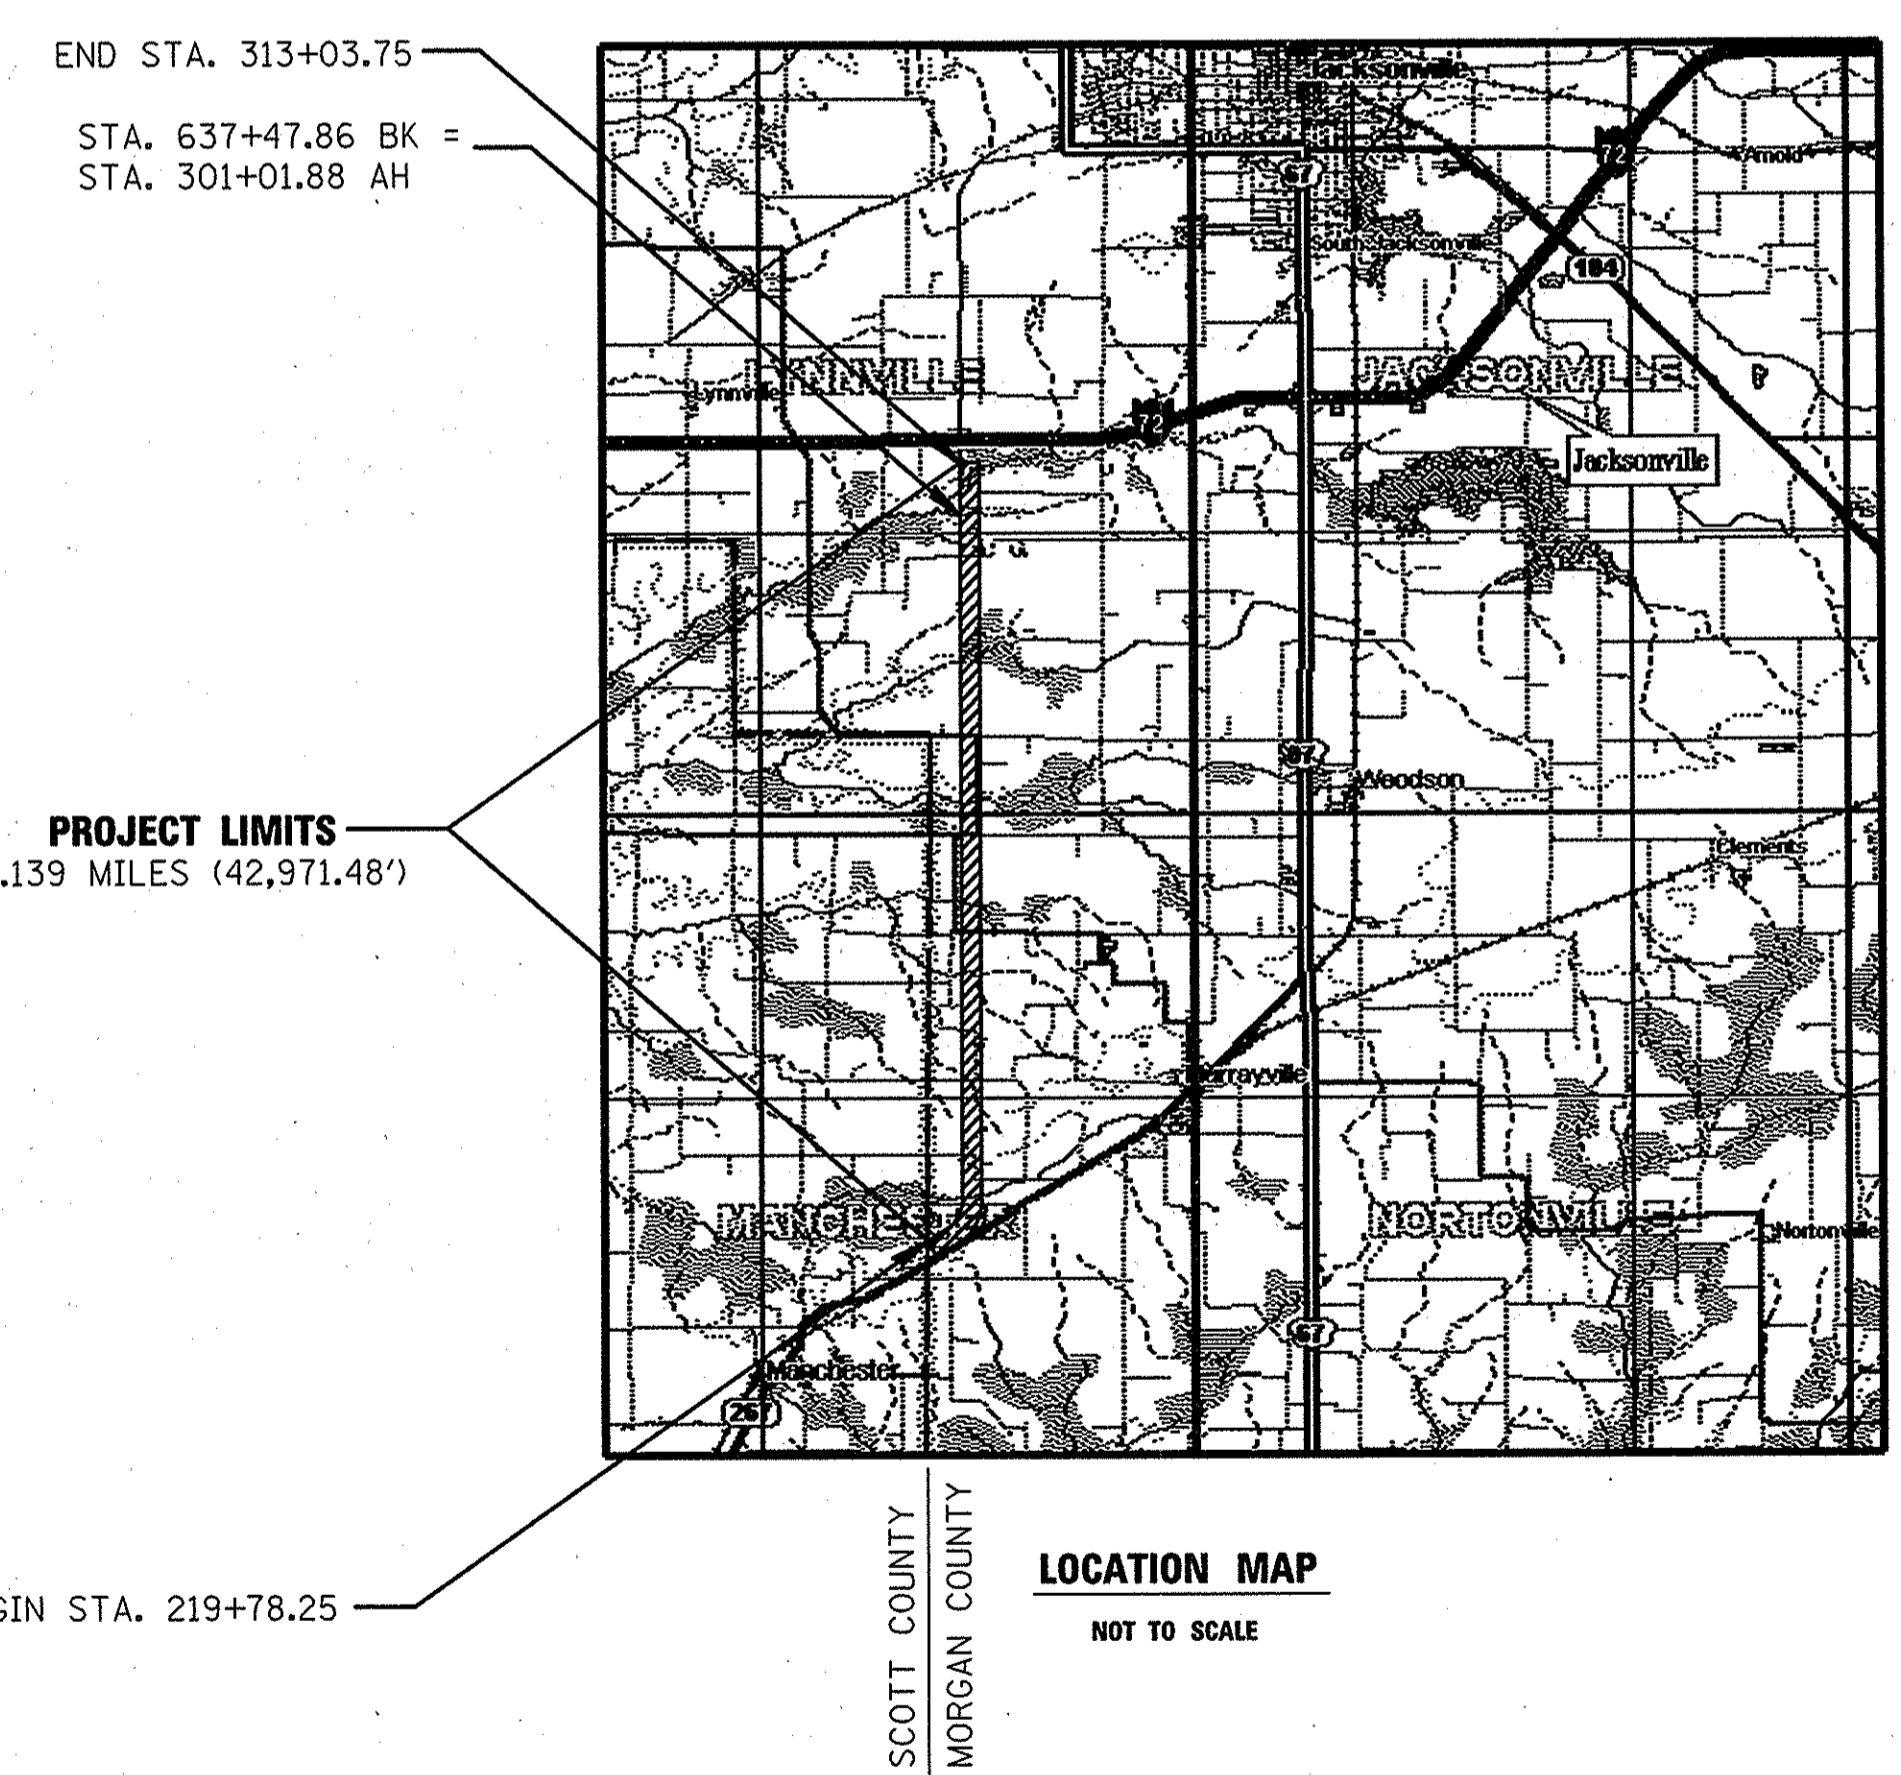

J.U.L.I.E.
JOINT UTILITY LOCATION INFORMATION FOR EXCAVATION
1-800-892-0123

FULL SIZE PLANS HAVE BEEN PREPARED USING STANDARD ENGINEERING SCALES. REDUCED SIZED PLANS WILL NOT CONFORM TO STANDARD SCALES.

STATE OF ILLINOIS DEPARTMENT OF TRANSPORTATION DIVISION OF HIGHWAYS	
SUBMITTED	20 _____
	DISTRICT ENGINEER
EXAMINED	20 _____
	DISTRICT LAND ACQUISITION ENGINEER
PASSED	20 _____
	DISTRICT CHIEF OF PLOTS AND PLANS
REVIEWED	20 _____
	CENTRAL BUREAU RIGHT OF WAY PLANS ENGINEER
APPROVED	20 _____
	ENGINEER OF LAND ACQUISITION

CONTRACT NO. 1