


Location Map

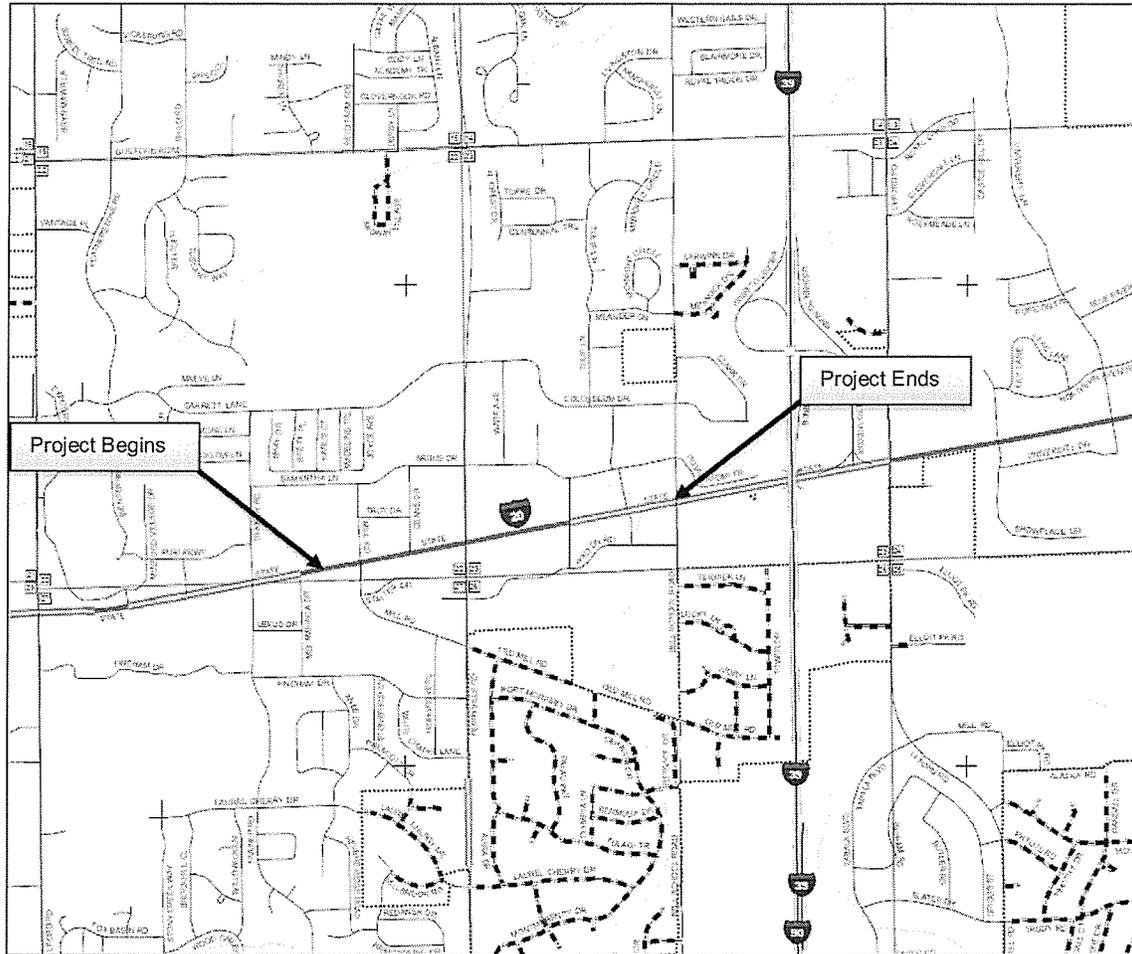

FAP 517 (US BUS 20)

Sec (2Y-1)N

Winnebago County

P-92-027-16

Contract No 64L14

Rockford Township, Range T. 44N.-R.2 E., Sections 22 and 23

0.67 miles along US 20 from Mid American Dr to Bell School


November 9, 2018 Letting

Intersection Improvement (at Perryville Rd.) and


Resurfacing (from Mid American Dr. to Buckley Dr.)

HSIP Funds


Contact: Emmanuel Santos x951 or Traci Duden x932

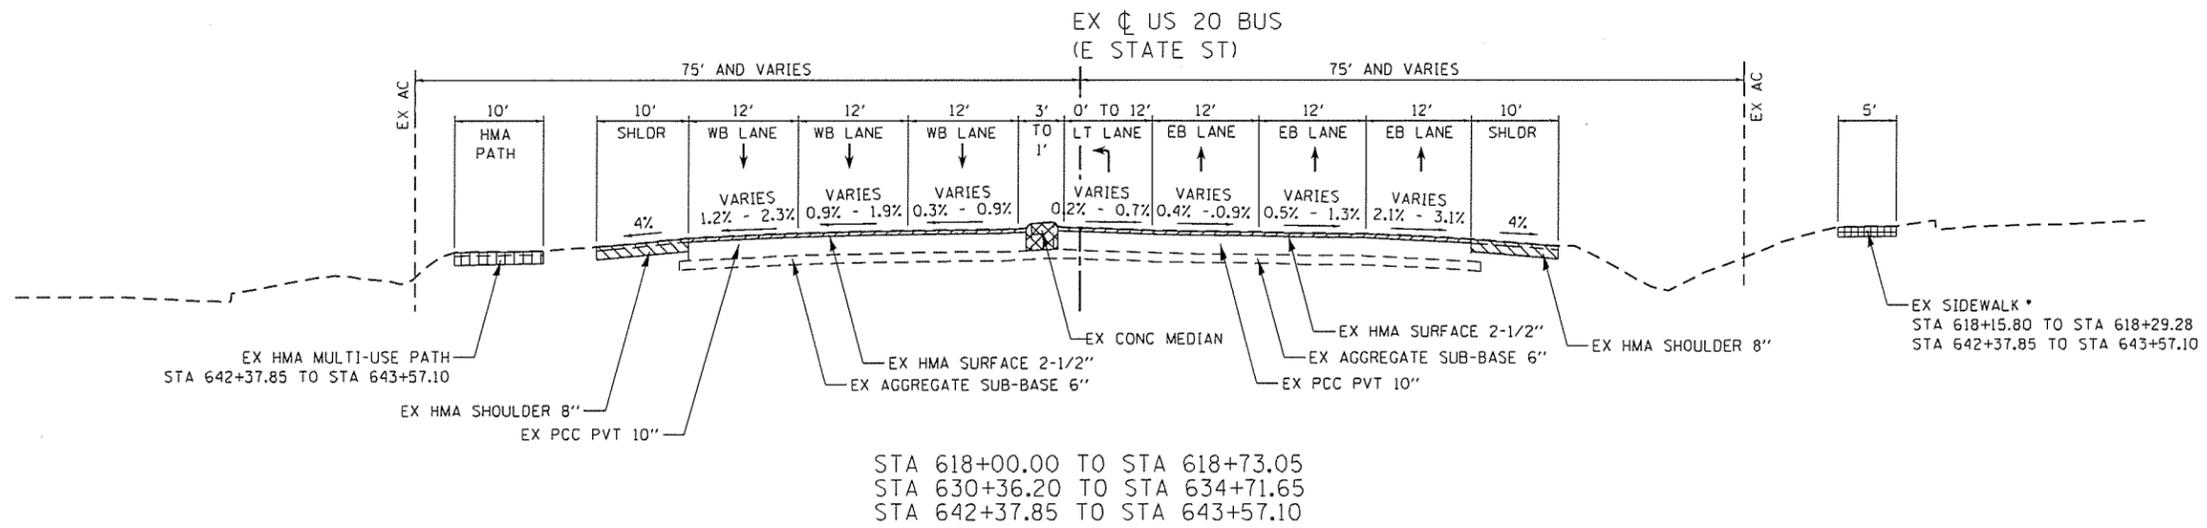

STA 618+00.00 TO STA 618+73.05
 STA 630+36.20 TO STA 634+71.65
 STA 642+37.85 TO STA 643+57.10

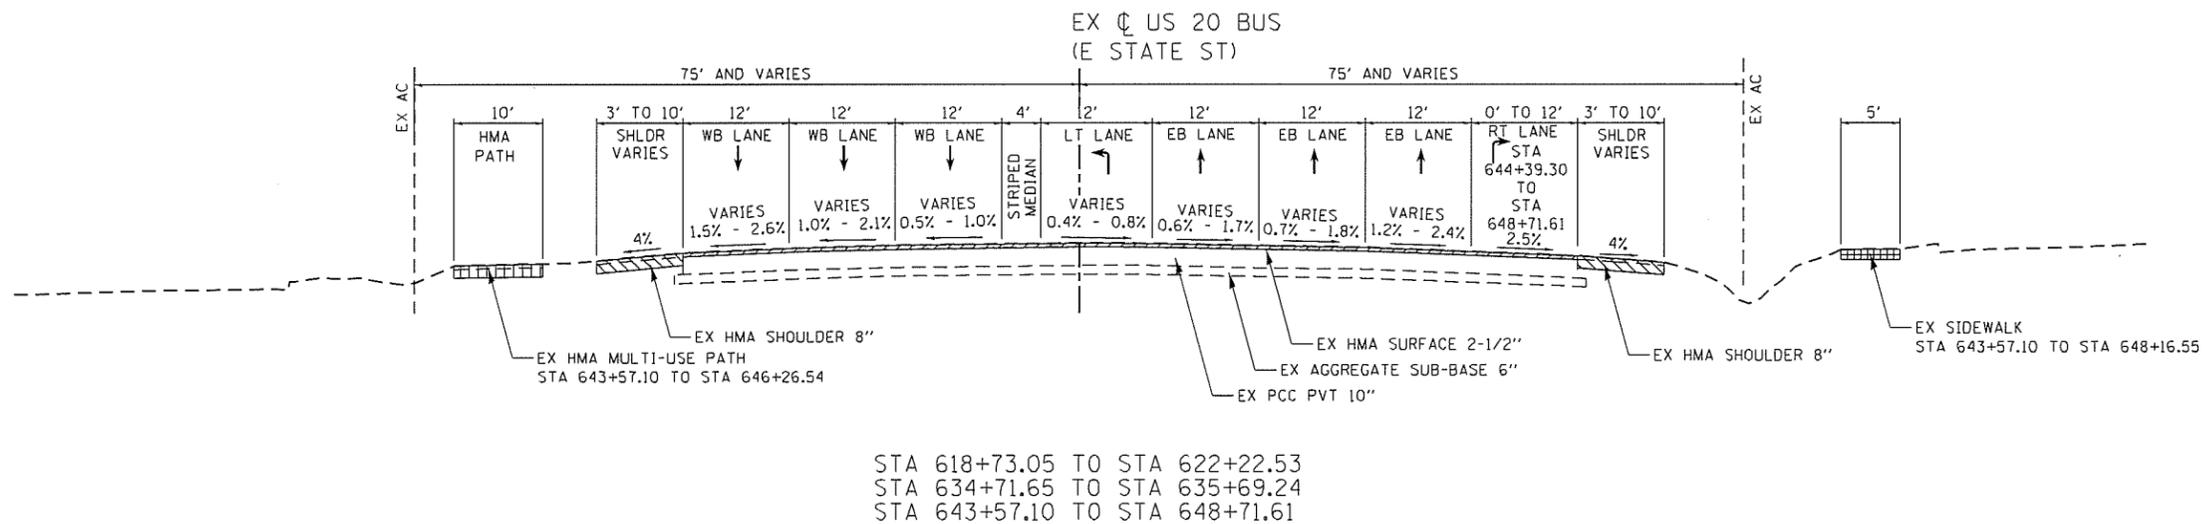

STA 618+73.05 TO STA 622+22.53
 STA 634+71.65 TO STA 635+69.24
 STA 643+57.10 TO STA 648+71.61

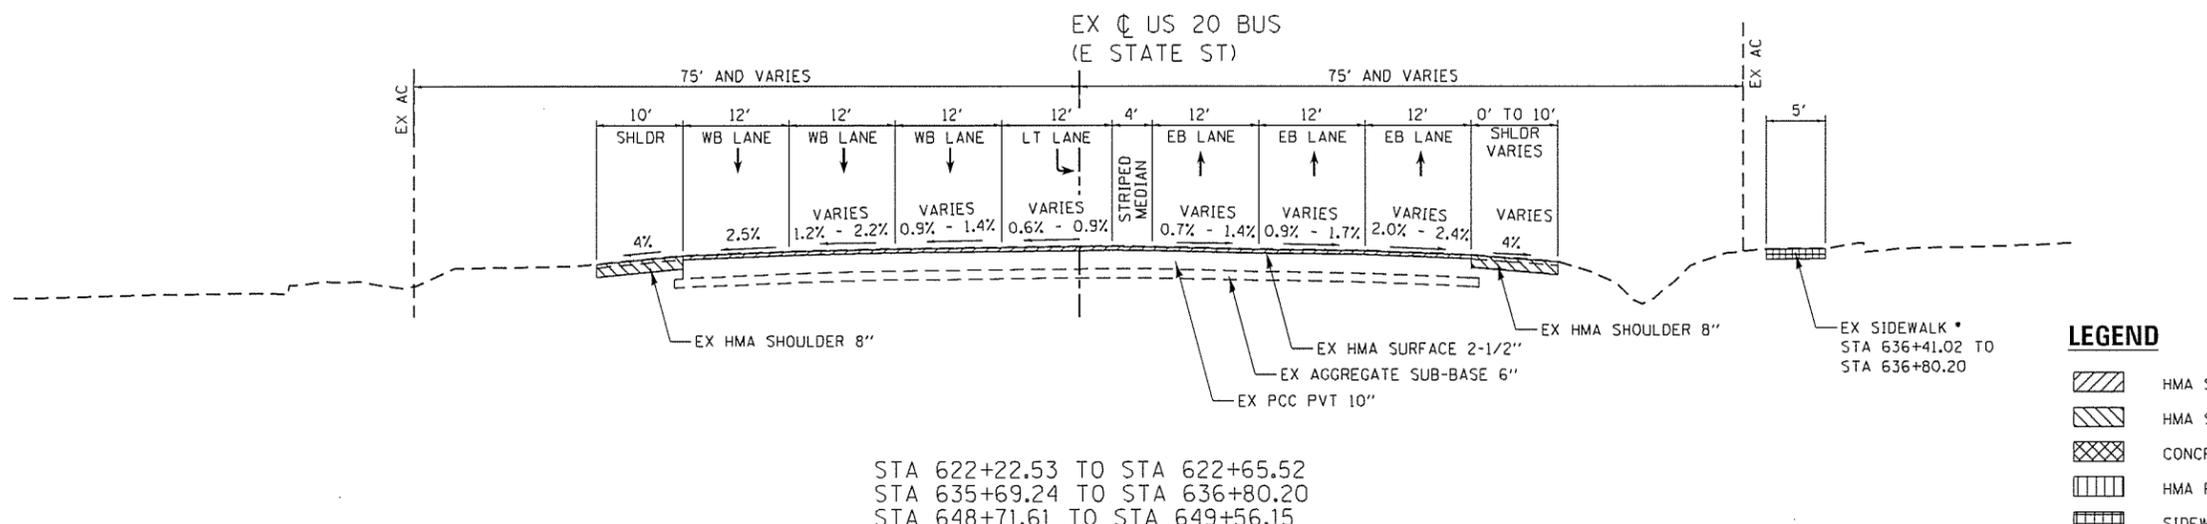

STA 622+22.53 TO STA 622+65.52
 STA 635+69.24 TO STA 636+80.20
 STA 648+71.61 TO STA 649+56.15

LEGEND

	HMA SURFACE REMOVAL
	HMA SHOULDER REMOVAL
	CONCRETE MEDIAN REMOVAL
	HMA PATH REMOVAL
	SIDEWALK REMOVAL
	COMBINATION CURB AND GUTTER REMOVAL

DATE PLOTTED = 4/21/2017 11:05:41 AM
 PEN TABLE = PENITBL5
 PLOT CONFIG = PLOT100VLS
 FILE NAME = N:\PROJ\862822\2017\04\21\17\100VLS.dgn

ENGINEERING CONSULTANT
Clorba Group, Inc.
 CONSULTING ENGINEERS
 5507 North Cicero Avenue, Suite 102
 Chicago, Illinois 60630
 Tel: 773.775.4000 Fax: 773.775.4014
 Email: clorba@clorba.com




USER NAME = epspine	DESIGNED - EPS	REVISED -
PLOT SCALE = 20,0000' / in.	DRAWN - NT	REVISED -
PLOT DATE = 4/21/2017	CHECKED - DJO	REVISED -
	DATE - 3/6/2017	REVISED -

STATE OF ILLINOIS
DEPARTMENT OF TRANSPORTATION

US 20 BUS (E STATE STREET)
EXISTING TYPICAL SECTIONS

SCALE: N.T.S. SHEET NO. 1 OF 6 SHEETS STA. TO STA.

FAP RTE.	SECTION	COUNTY	TOTAL SHEETS	SHEET NO.
517	(2)-1JN	WINNEBAGO	271	18
CONTRACT NO. 64L14				
ILLINOIS FED. AID PROJECT				

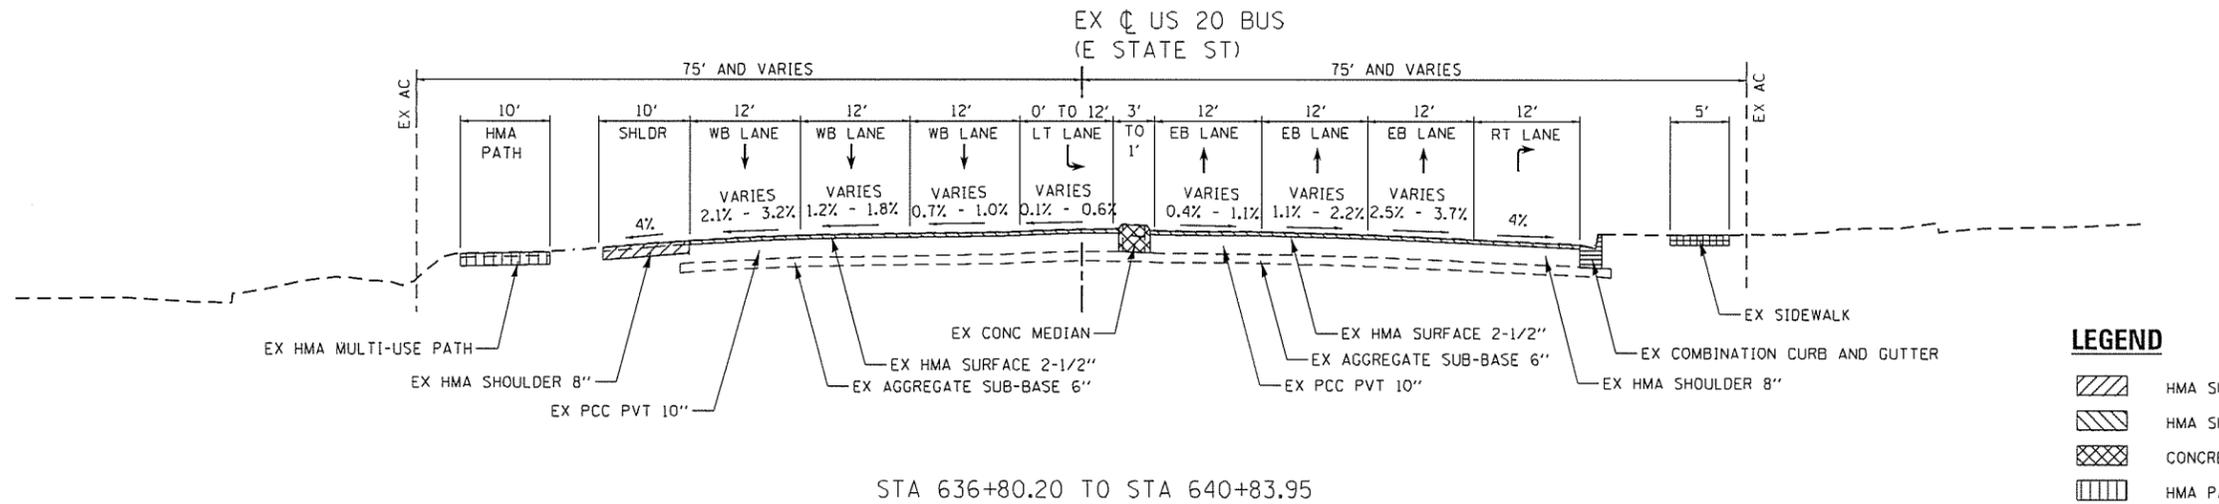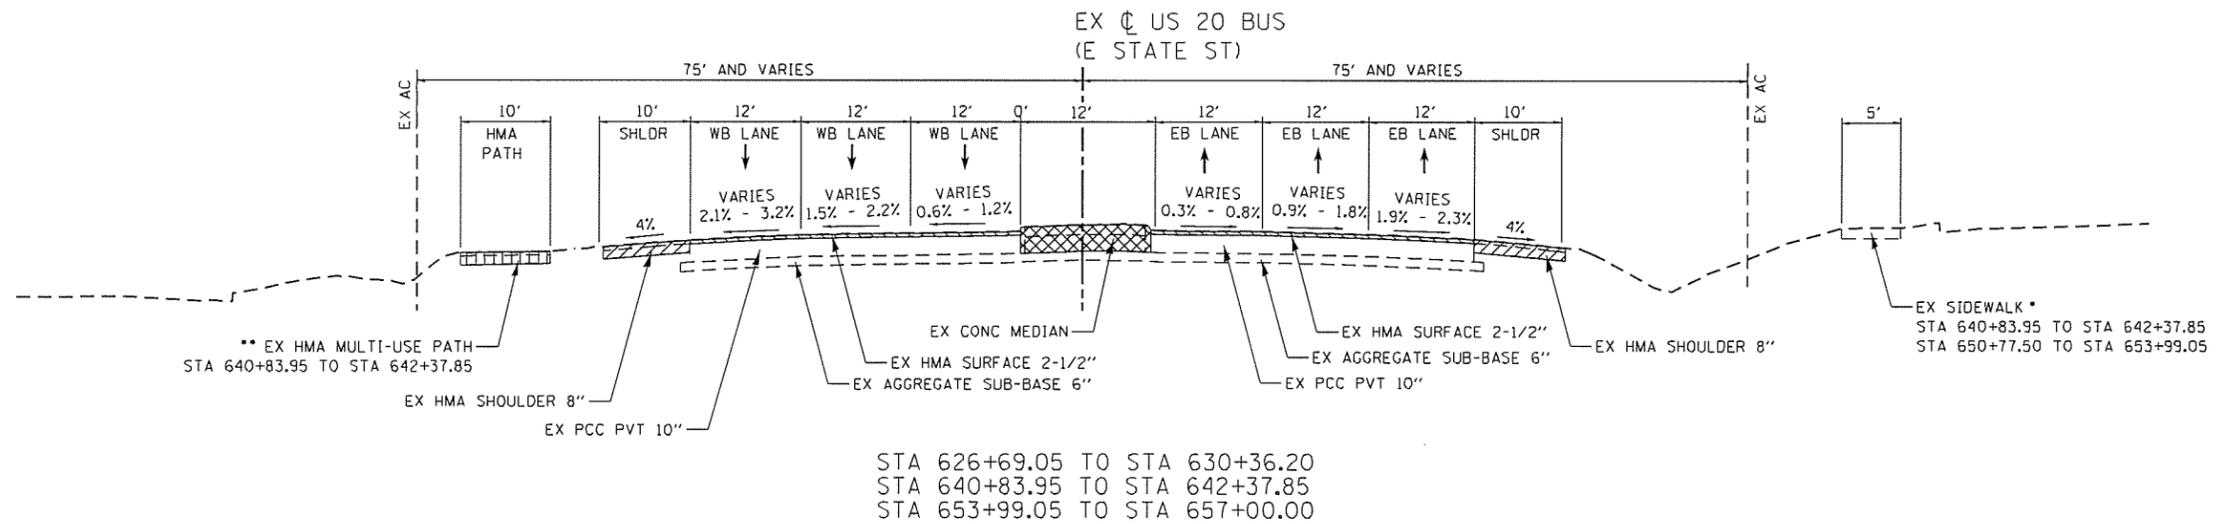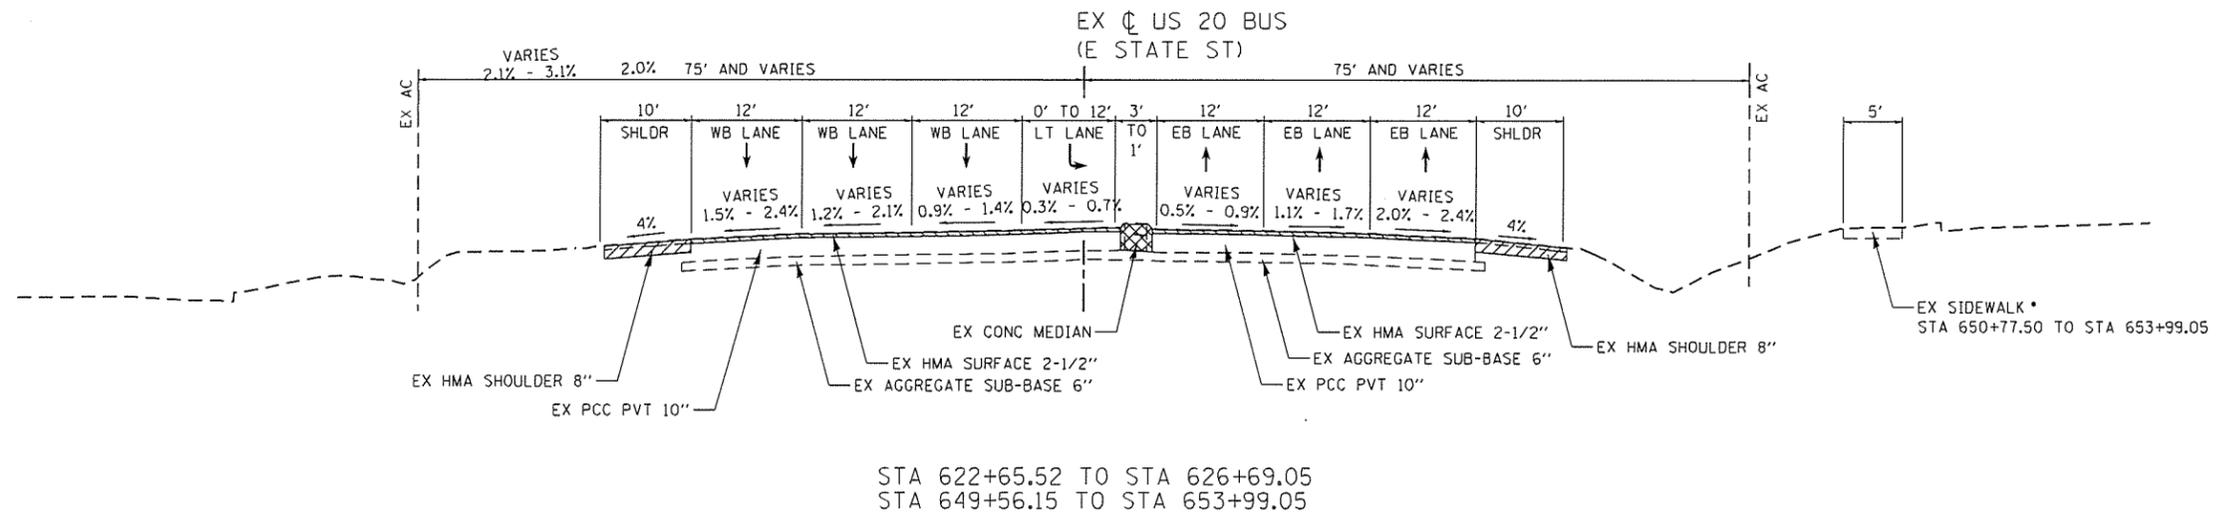

LEGEND

- HMA SURFACE REMOVAL
- HMA SHOULDER REMOVAL
- CONCRETE MEDIAN REMOVAL
- HMA PATH REMOVAL
- SIDEWALK REMOVAL
- COMBINATION CURB AND GUTTER REMOVAL

DATE PLOTTED = 4/21/2017 11:58:42 AM
 PEN TABLE = PENIBL55
 FILE NAME = N:\ROAD\08202022\081002022\081002022.dwg
 FILE NAME = N:\ROAD\08202022\081002022.dwg

ENGINEERING CONSULTANT
Ciorba Group, Inc.
 CONSULTING ENGINEERS
 557 North Columbus Avenue, Suite 402
 Chicago, Illinois 60610
 Tel: 312.775.4000 Fax: 312.775.4010
 Email: ciorba@cgie.com


USER NAME = epsjmg	DESIGNED - EPS	REVISED -
DRAWN - NT	CHECKED - DJO	REVISED -
DATE - 3/6/2017		

STATE OF ILLINOIS
DEPARTMENT OF TRANSPORTATION


US 20 BUS (E STATE STREET)
EXISTING TYPICAL SECTIONS

SCALE: N.T.S. SHEET NO. 2 OF 6 SHEETS STA. TO STA.


FAP RTE.	SECTION	COUNTY	TOTAL SHEETS	SHEET NO.
517	(2Y-1IN)	WINNEBAGO	21	19
CONTRACT NO. 64L14				
ILLINOIS FED. AID PROJECT				

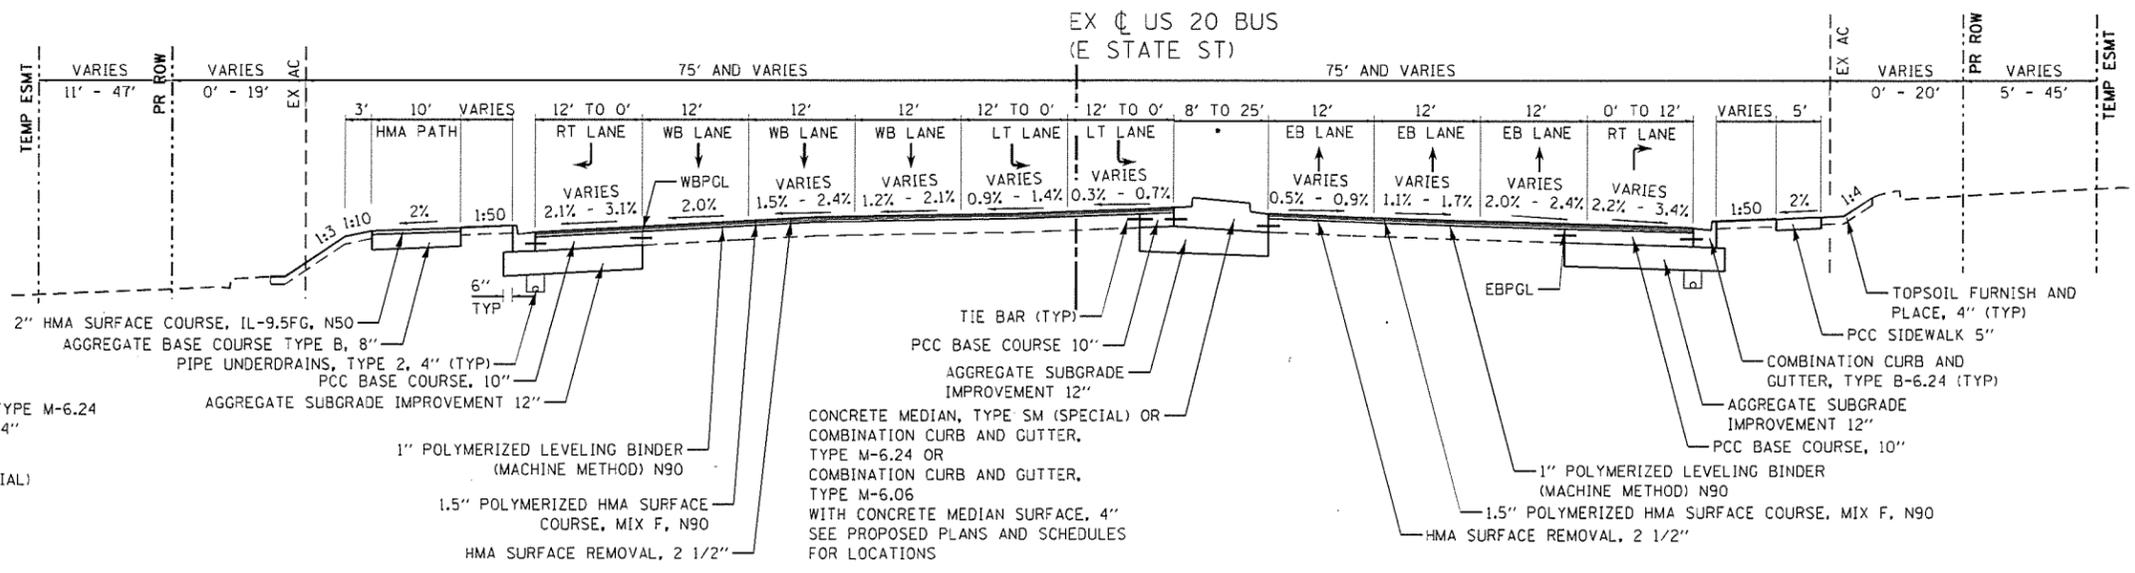

- STA 628+64.40 TO STA 630+43.43
COMBINATION CURB AND GUTTER, TYPE M-6.24
WITH CONCRETE MEDIAN SURFACE, 4"
- STA 630+43.43 TO STA 635+69.20
CONCRETE MEDIAN, TYPE SM (SPECIAL)

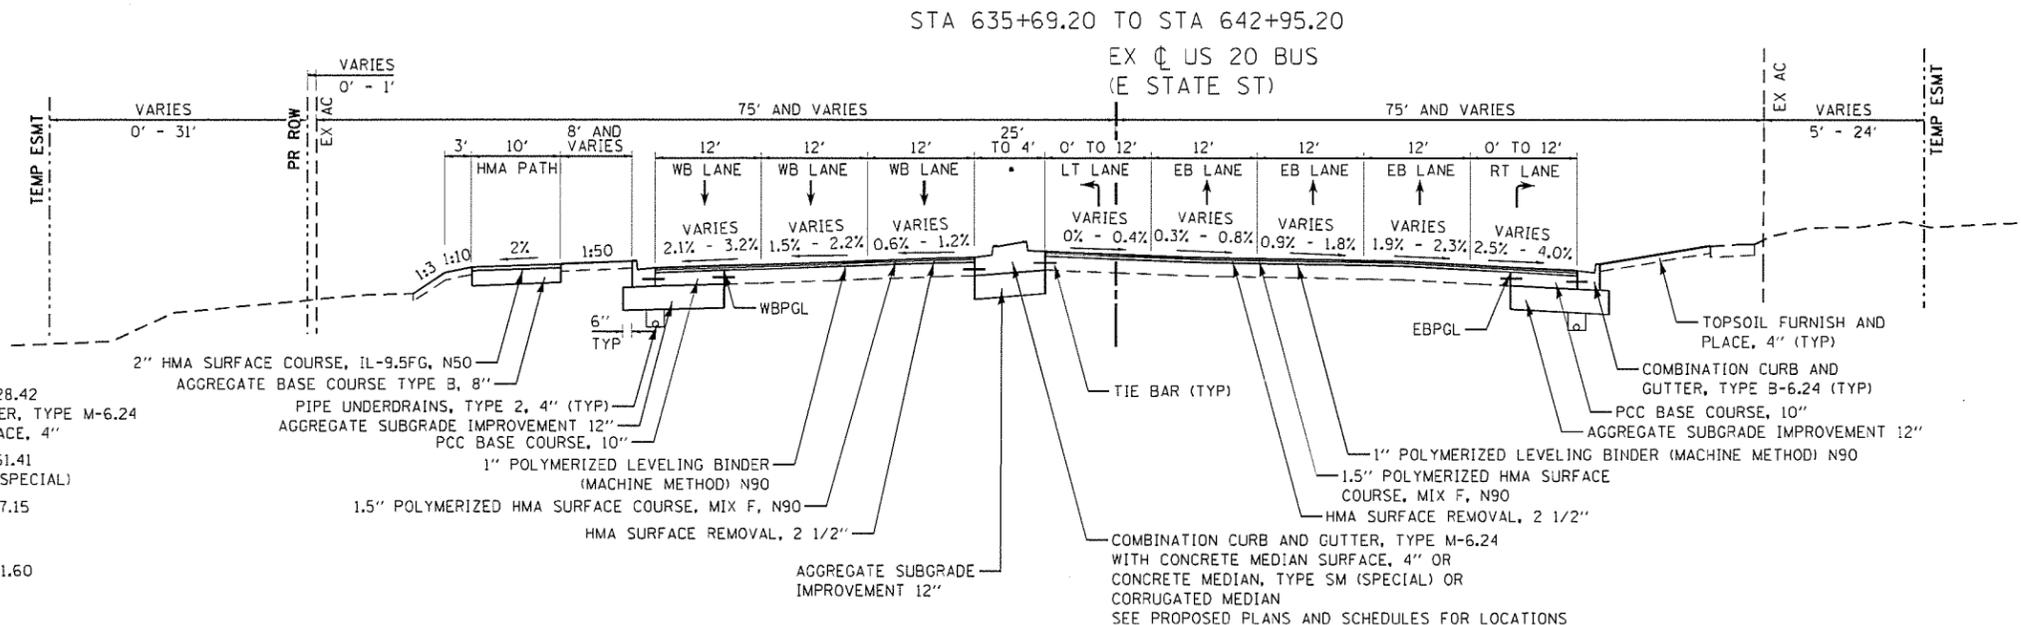

- STA 642+95.20 TO STA 644+28.42
COMBINATION CURB AND GUTTER, TYPE M-6.24
WITH CONCRETE MEDIAN SURFACE, 4"
- STA 644+28.42 TO STA 644+61.41
CONCRETE MEDIAN, TYPE SM (SPECIAL)
- STA 644+61.41 TO STA 645+97.15
CORRUGATED MEDIAN
VARIES 10' TO 4'
- STA 645+97.15 TO STA 648+71.60
STRIPED MEDIAN - 4'

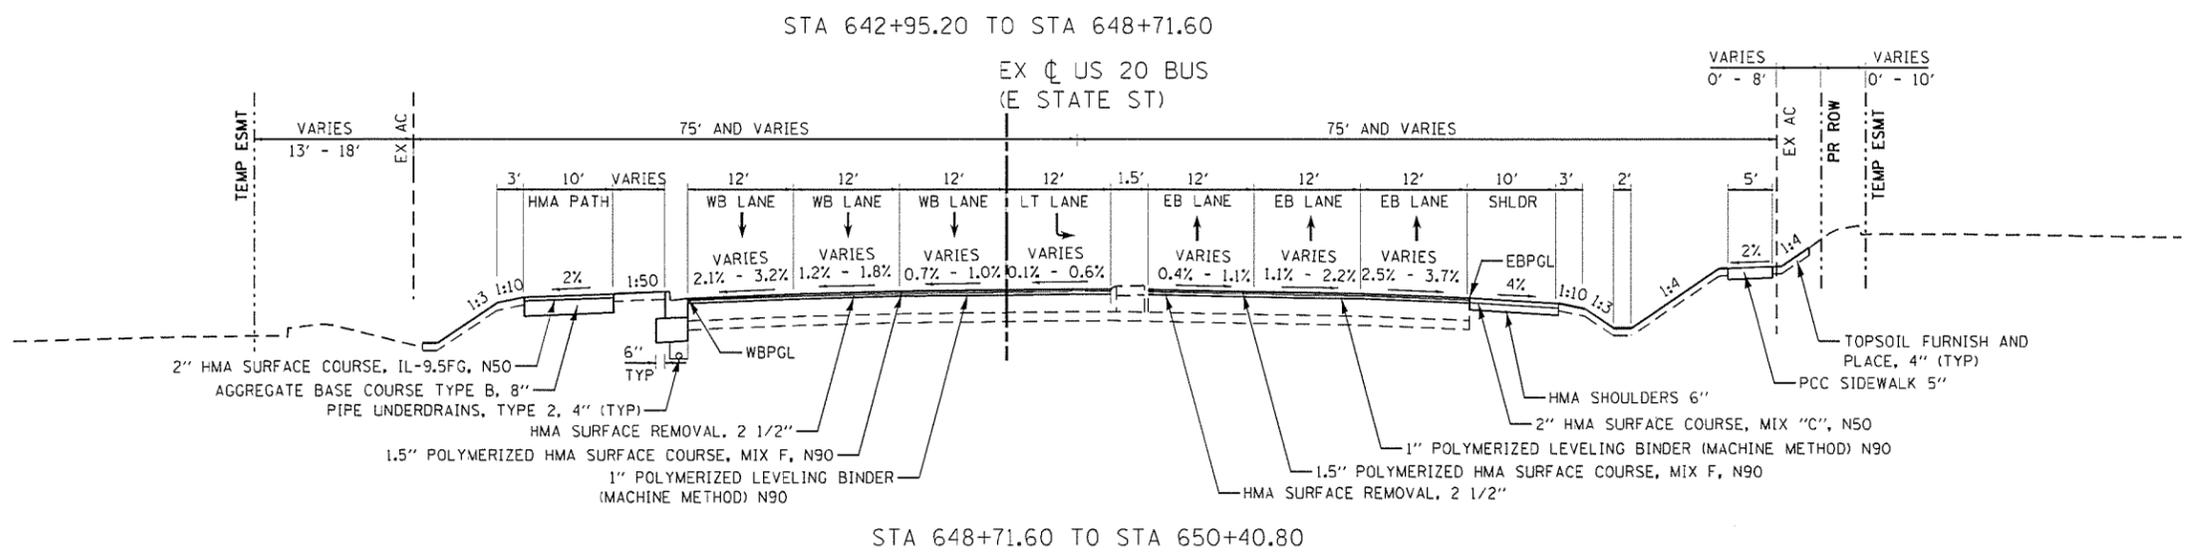


STA 648+71.60 TO STA 650+40.80

DATE PLOTTED = 5/16/2017 11:37:15 AM
 PLOT SCALE = 20.0000' / 1" = 20000
 PLOT CONFIG = 4 PL LINES & 4 PL LINES
 FILE NAME = \\VPRJ\WORK\2017\14-Typical\14-Typical.dgn

ENGINEERING CONSULTANT 		USER NAME = eps@ipn DESIGNED - EPS DRAWN - NT CHECKED - DJO PLOT DATE = 5/16/2017	REVISED - REVISED - REVISED - REVISED -	STATE OF ILLINOIS DEPARTMENT OF TRANSPORTATION	US 20 BUS (E STATE STREET) PROPOSED TYPICAL SECTIONS	SCALE: N.T.S. SHEET NO. 5 OF 6 SHEETS STA. TO STA.	<table border="1"> <tr> <th>FAP RTE.</th> <th>SECTION</th> <th>COUNTY</th> <th>TOTAL SHEETS</th> <th>SHEET NO.</th> </tr> <tr> <td>517</td> <td>(2Y-1)N</td> <td>WINNEBAGO</td> <td>271</td> <td>22</td> </tr> </table>	FAP RTE.	SECTION	COUNTY	TOTAL SHEETS	SHEET NO.	517	(2Y-1)N	WINNEBAGO	271	22
FAP RTE.	SECTION	COUNTY	TOTAL SHEETS	SHEET NO.													
517	(2Y-1)N	WINNEBAGO	271	22													

ILLINOIS FED. AID PROJECT CONTRACT NO. 64L14

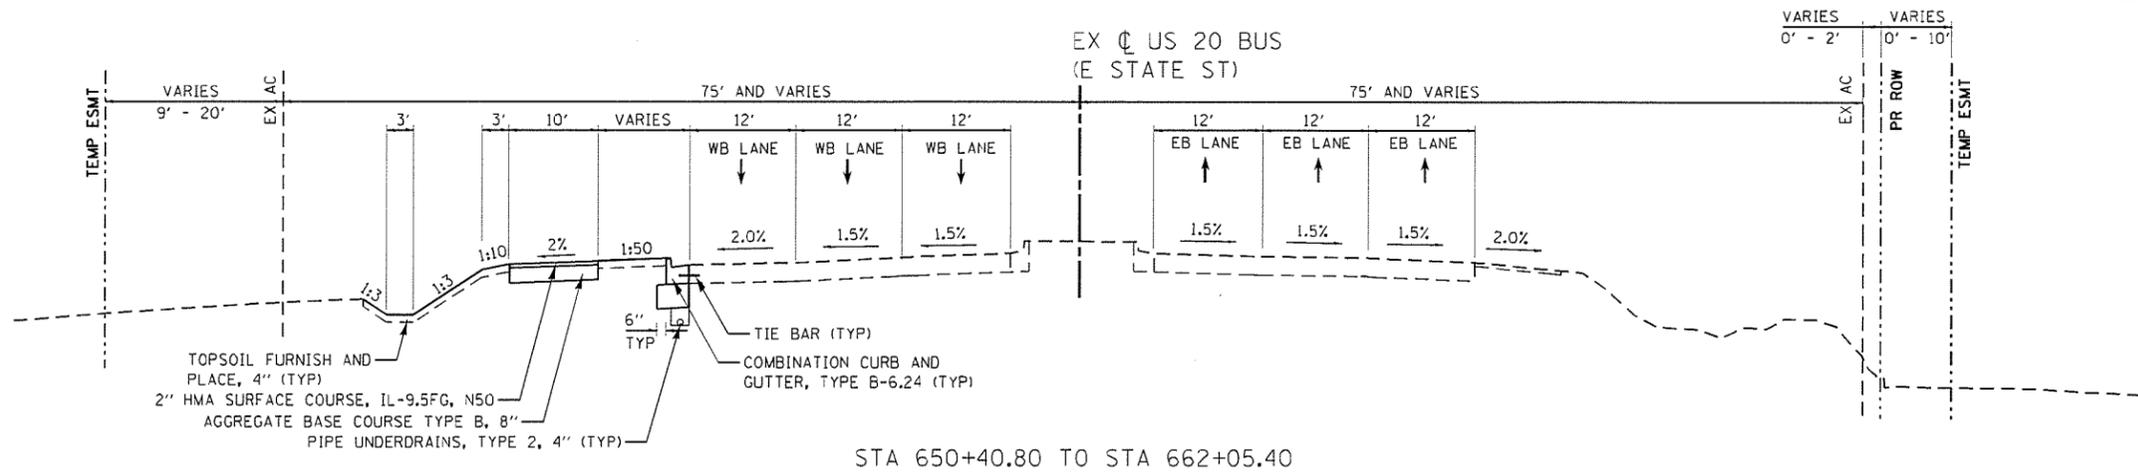

DATE PLOTTED = 5/16/2017 1:37:16 PM
 PLOT FILE = 64L14.dwg
 PLOT CONFIG = 41, 100, 1, 1
 FILE NAME = N:\PROJECTS\64L14\64L14.dwg

 Clorba Group, Inc. CONSULTING ENGINEERS <small>2501 North Cumberland Avenue, Suite 102 Chicago, Illinois 60631 Tel: 773.775.4000 Fax: 773.775.4014 Email: info@clorba.com</small>	USER NAME = eps@clorba.com PLOT SCALE = 20,000 1" = 100' PLOT DATE = 5/16/2017	DESIGNED - EPS DRAWN - NT CHECKED - DJO DATE - 3/6/2017	REVISED - REVISED - REVISED - REVISED -	STATE OF ILLINOIS DEPARTMENT OF TRANSPORTATION	US 20 BUS (E STATE STREET) PROPOSED TYPICAL SECTIONS	FAP RTE. 517 SECTION (2Y-UN) COUNTY WINNEBAGO TOTAL SHEETS 271 SHEET NO. 23	CONTRACT NO. 64L14 ILLINOIS FED. AID PROJECT
	SCALE: N.T.S. SHEET NO. 6 OF 6 SHEETS STA. TO STA.						