



LEGEND


 Structural Repair of Concrete

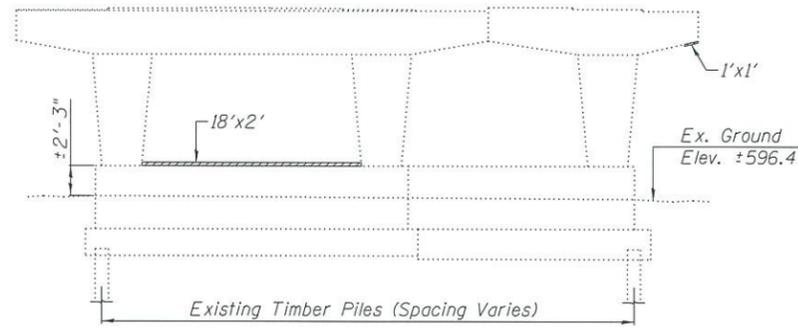

WEST FACE

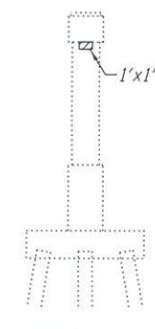


SOUTH FACE

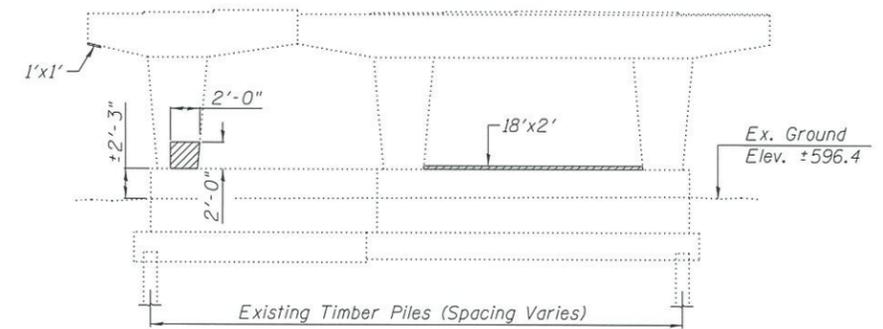


EAST FACE

PIER 1 SKETCH

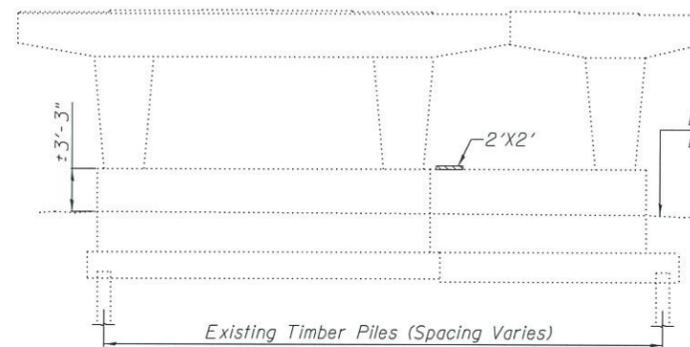


WEST FACE

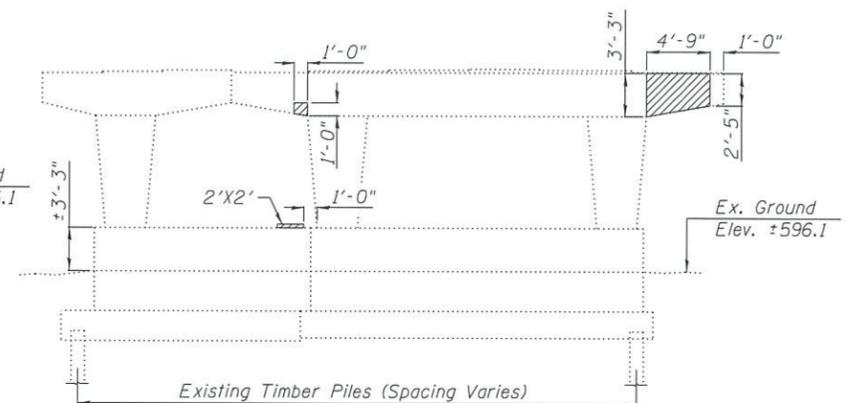


EAST FACE

PIER 2 SKETCH

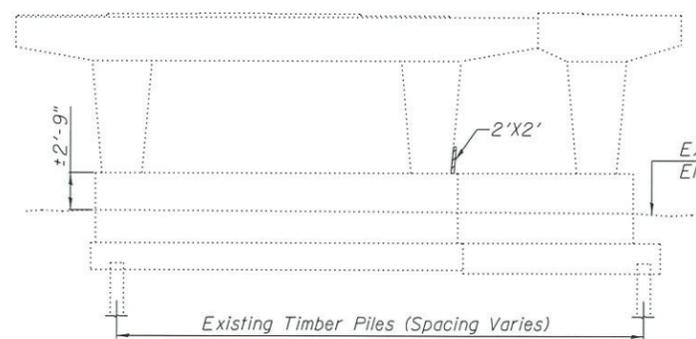


WEST FACE

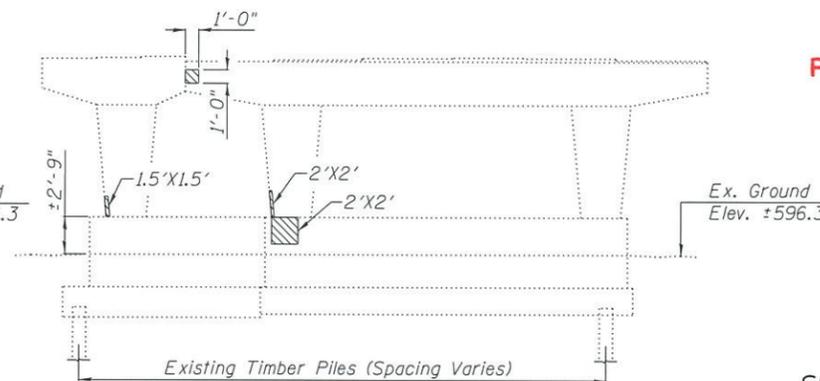

EAST FACE

PIER 3 SKETCH

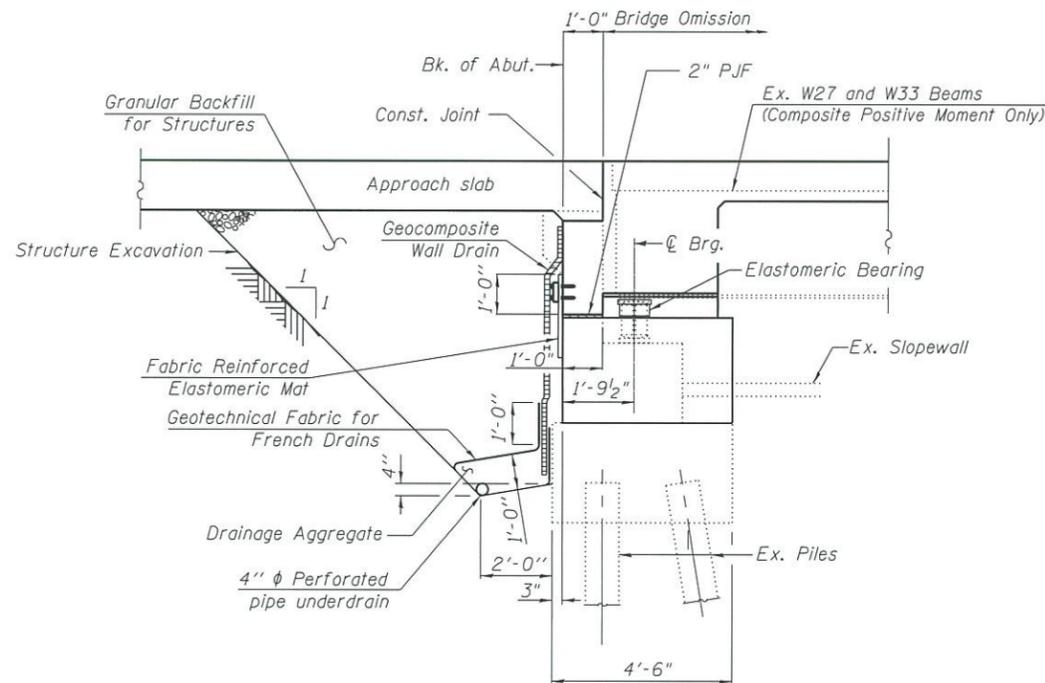

SECTION THRU SEMI-INTEGRAL ABUTMENT
(Horiz. dim. @ Rt. L's)

APPROVED

NOV 16 2018

AS A BASIS FOR
PREPARATION OF DETAILED PLANS

DETAILS
EB I-72 (F.A.I. 72) OVER
6th STREET/I-55 BUS
SEC. (110)RS-2, (84-9)RS-7, BR
SANGAMON COUNTY
STATION 674+08.45
STRUCTURE NO. 084-0077

11/15/2018


KLINGNER & ASSOCIATES, P.C.
Engineers • Architects • Surveyors
616 N.24TH ST. QUINCY, ILLINOIS 62301 217.223.3670
STATE OF ILLINOIS DESIGN FIRM NO. 184-2738

USER NAME =	DESIGNED AMS	REVISD -
PLOT SCALE =	CHECKED RJP	REVISD -
PLOT DATE =	DRAWN AMS	REVISD -
	CHECKED RJP	REVISD -

STATE OF ILLINOIS
DEPARTMENT OF TRANSPORTATION

SHEET 2 OF 3 SHEETS


F.A.I. RTE.	SECTION	COUNTY	TOTAL SHEETS	SHEET NO.
72	(110)RS-2, (84-9)RS-7, BR	SANGAMON	3	2
CONTRACT NO. 72J94			ILLINOIS FED. AID PROJECT	

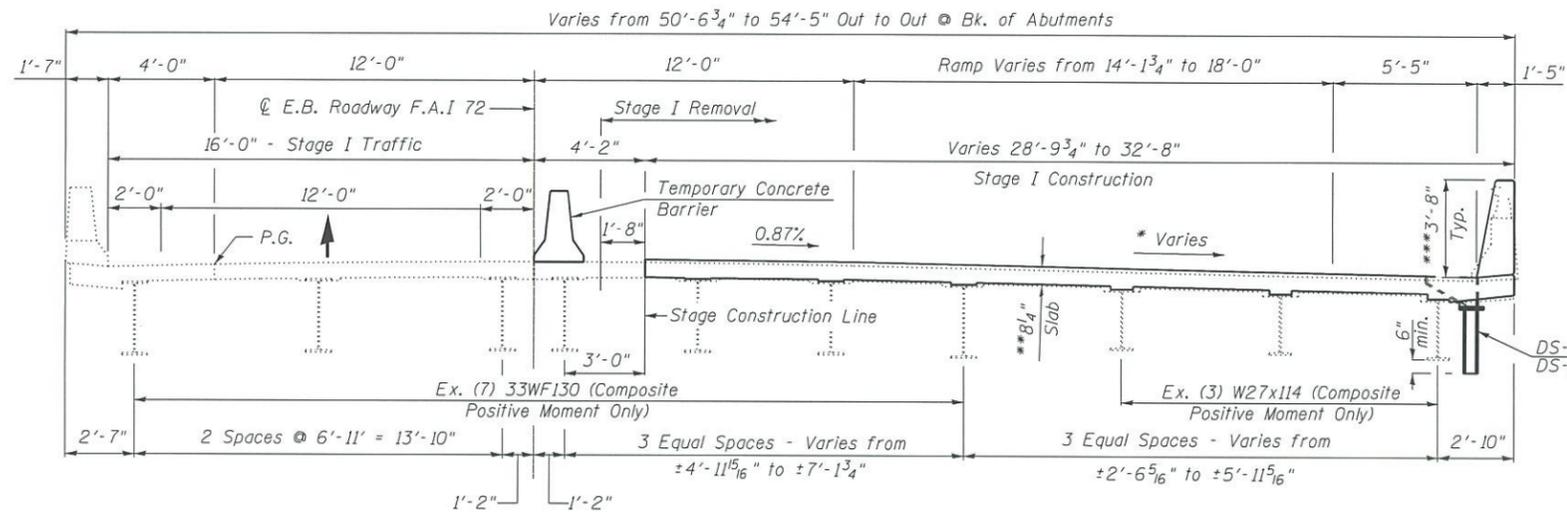

STAGE I - CROSS SECTION
(Looking East)

* 3.35% (Bk. of W. Abut. to Sta. 674+45.50)
Varies: 3.35% (Sta. 674+45.50) to 1.85% (Bk. of E. Abut.)
** Prior to Grinding
*** After Grinding

DS-12 Scupper - Spans 1 & 4 South Side
DS-11 Scupper - Spans 1 & 4 North Side

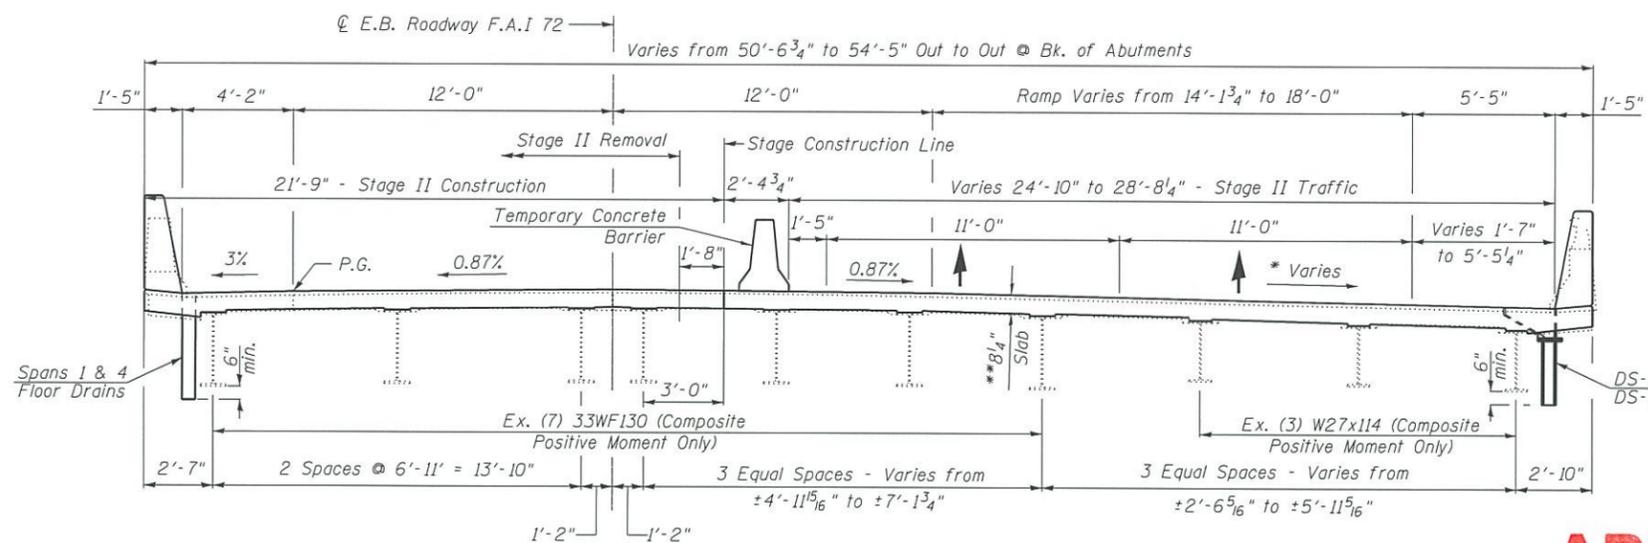

STAGE II - CROSS SECTION
(Looking East)

* 3.35% (Bk. of W. Abut. to Sta. 674+45.50)
Varies: 3.35% (Sta. 674+45.50) to 1.85% (Bk. of E. Abut.)
** Prior to Grinding
*** After Grinding

DS-12 Scupper - Spans 1 & 4 South Side
DS-11 Scupper - Spans 1 & 4 North Side

APPROVED

NOV 16 2018

AS A BASIS FOR
PREPARATION OF DETAILED PLANS

CROSS SECTIONS
EB I-72 (F.A.I. 72) OVER
6th STREET/I-55 BUS
SEC. (110)RS-2, (84-9)RS-7, BR
SANGAMON COUNTY
STATION 674+08.45
STRUCTURE NO. 084-0077

11/15/2018

KLINGNER & ASSOCIATES, P.C.
Engineers • Architects • Surveyors
616 N.24TH ST. QUINCY, ILLINOIS 62301 217.223.3670
STATE OF ILLINOIS DESIGN FIRM NO. 184-2738

USER NAME =	DESIGNED AMS	REVISED -
PLOT SCALE =	CHECKED RJP	REVISED -
PLOT DATE =	DRAWN AMS	REVISED -
	CHECKED RJP	REVISED -

STATE OF ILLINOIS
DEPARTMENT OF TRANSPORTATION

SHEET 3 OF 3 SHEETS

F.A.I. RTE.	SECTION	COUNTY	TOTAL SHEETS	SHEET NO.
72	(110)RS-2, (84-9)RS-7, BR	SANGAMON	3	3
			CONTRACT NO. 72J94	
ILLINOIS FED. AID PROJECT				