



SECTION A-A
(TYPICAL 2-LANE WITH SHOULDERS)

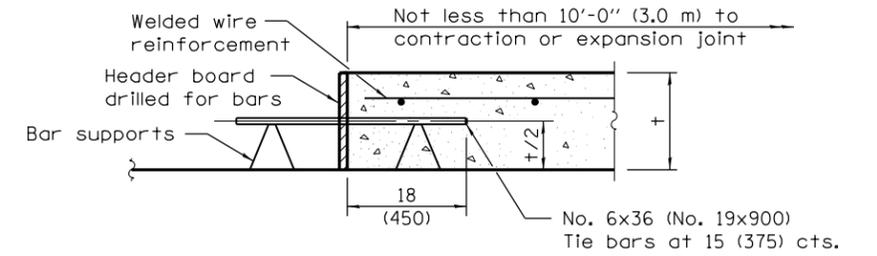

TRANSVERSE CONSTRUCTION JOINT

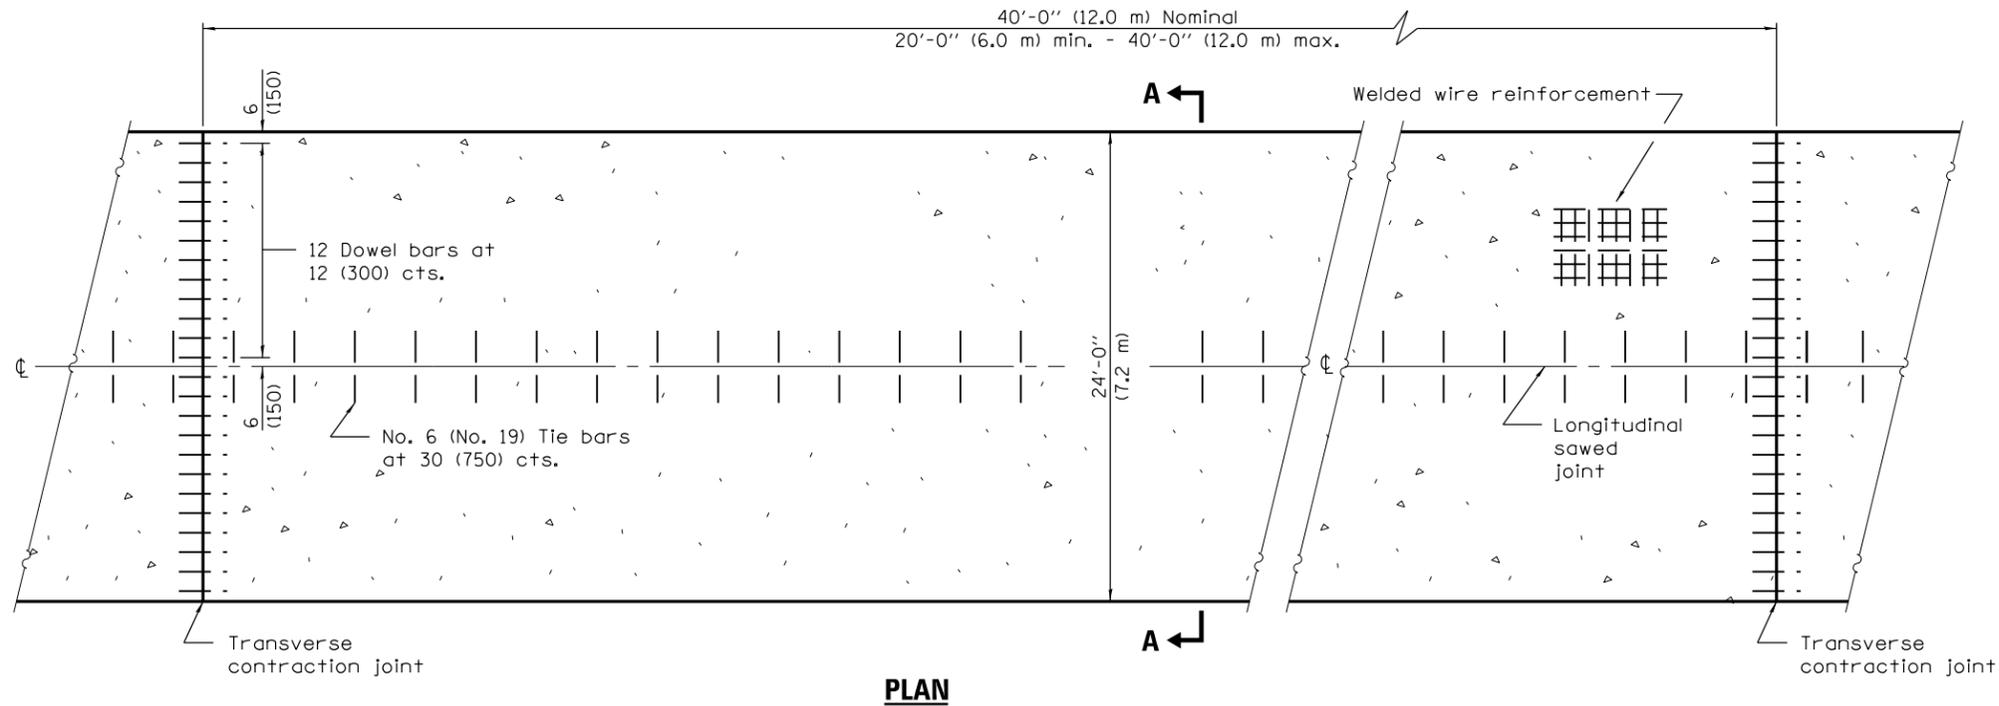

PLAN

GENERAL NOTES

See Standard 420001 for details not shown.
See Standard 420701 for welded wire reinforcement details.
All dimensions are in inches (millimeters) unless otherwise shown.

Illinois Department of Transportation

PASSED April 1, 2016

Michael Beard
ENGINEER OF POLICY AND PROCEDURES

APPROVED April 1, 2016

[Signature]
ENGINEER OF DESIGN AND ENVIRONMENT

ISSUED 1-1-97

DATE	REVISIONS
4-1-16	Changed terminology to 'welded wire reinforcement'.
1-1-08	Switched units to English (metric).

24' (7.2 m)
PCC PAVEMENT

STANDARD 420601-06