




**PLAN  
NEW CONSTRUCTION**

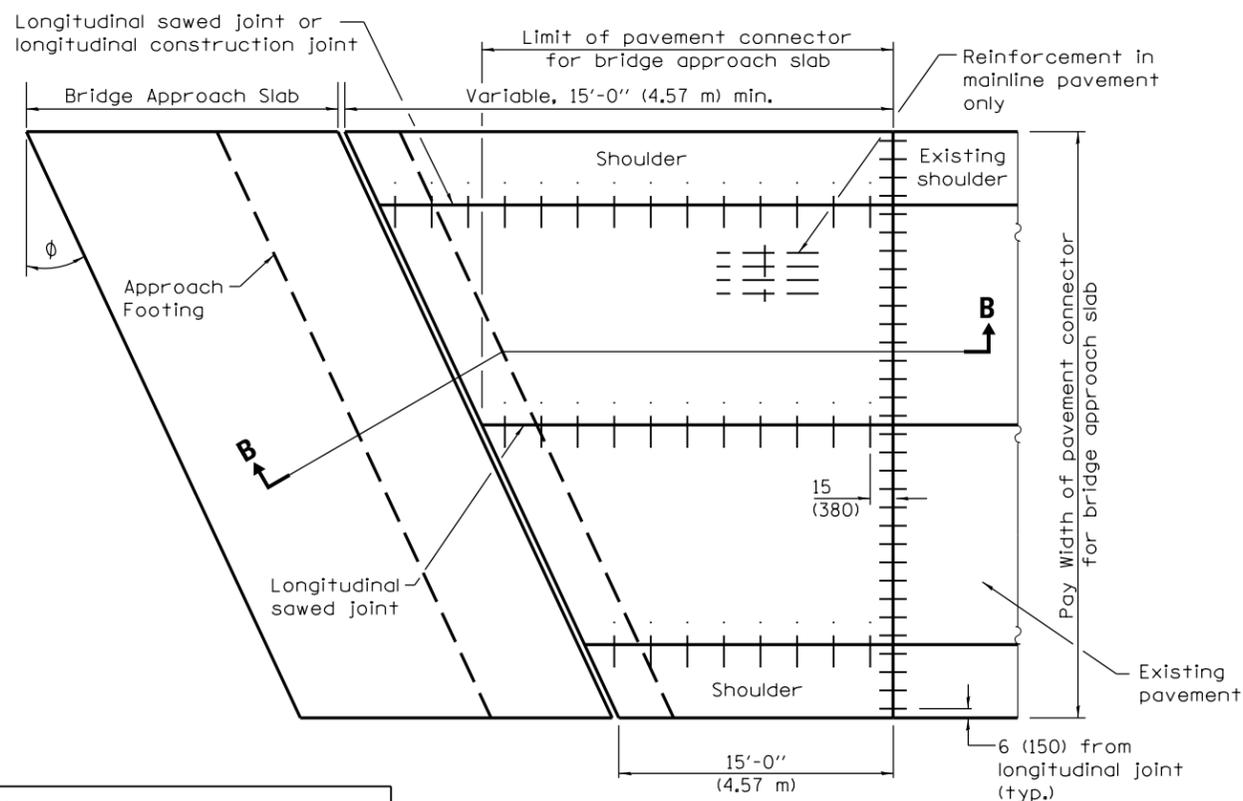

**PLAN  
EXISTING CONSTRUCTION**

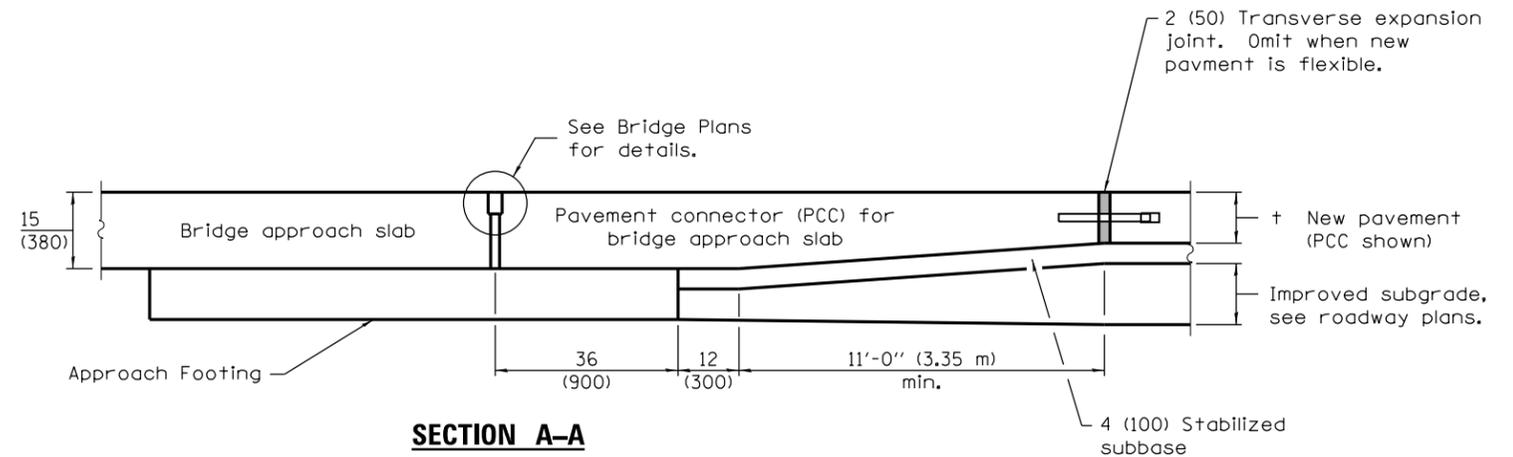

**SECTION A-A**

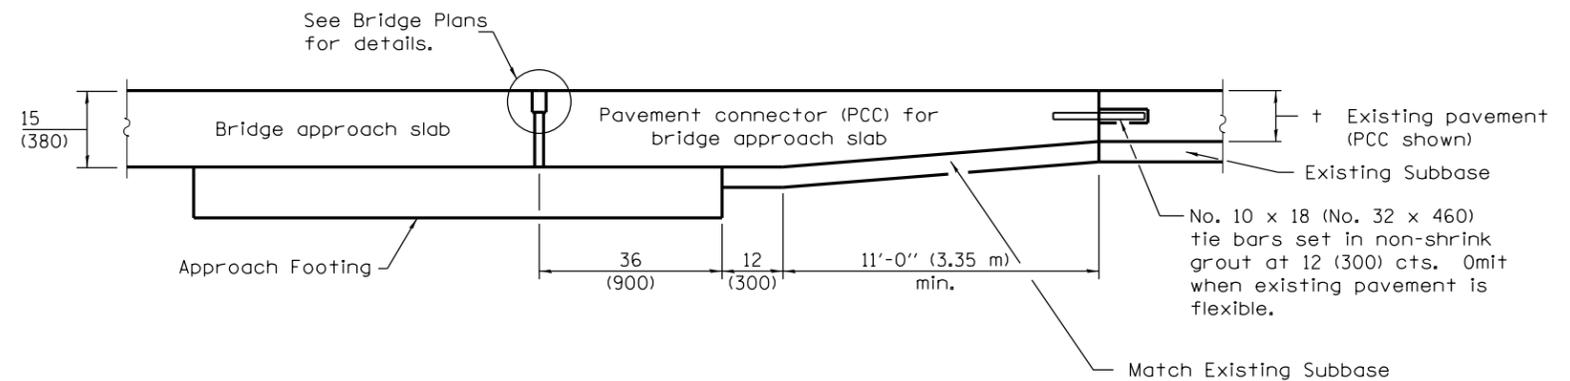

**SECTION B-B**

**GENERAL NOTES**

THICKNESS-"t"=Thickness of Pavement.

See Standard 421001 for reinforcement details not shown.

See Standard 420001 for pavement joint details not shown.

See Standard 610001 for shoulder inlet with curb when required.

See plans for details of bridge approach slab, approach footing and joint treatment.

All dimensions are in inches (millimeters) unless otherwise shown.

DATE	REVISIONS
4-1-16	Revised pavement connector to be rigid only. Omitted WFB term. joint. Renamed std.
1-1-15	Added pay width for new construction. Corrected typo.

**PAVEMENT CONNECTOR (PCC)  
FOR BRIDGE APPROACH SLAB**

**STANDARD 420401-12**

Illinois Department of Transportation

APPROVED April 1, 2016  
*Michael Beard*  
 ENGINEER OF POLICY AND PROCEDURES

APPROVED April 1, 2016  
*[Signature]*  
 ENGINEER OF DESIGN AND ENVIRONMENT

ISSUED 1-1-97