

Sidewalk width 5' (1.52 m) typical, 4' (1.22 m) min.

Upper landing ① full width of sidewalk by 4' (1.22 m) min.

Side curb where required

1:50 max.

1:50 max.

Side curb

Face of roadway curb

Edge of gutter

Side curb where required

Detectable warning

Depressed corner

Depressed curb and gutter

1:50 max.

See DETAIL A

### SECTION B-B

A

1:50 max.

1:50 max.

Detectable warning

1:50 max.


Depressed corner

Depressed curb and gutter

B


① Upper landing full width of sidewalk by 4' (1.22 m) min.

### DEPRESSED CORNER

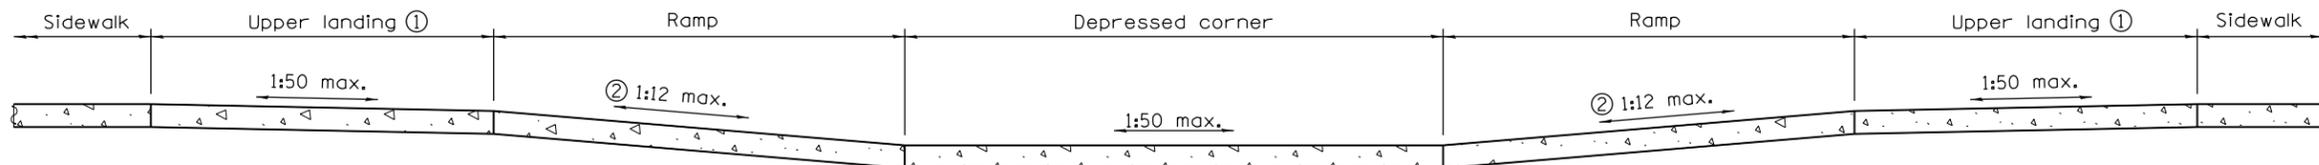


### SECTION A-A

- ① Upper landing(s) not required for ramp slopes flatter than 1:20.
- ② The running slope of the curb ramp shall not require the ramp length to exceed 15' (4.5 m).

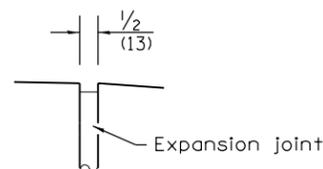

### DETAIL A

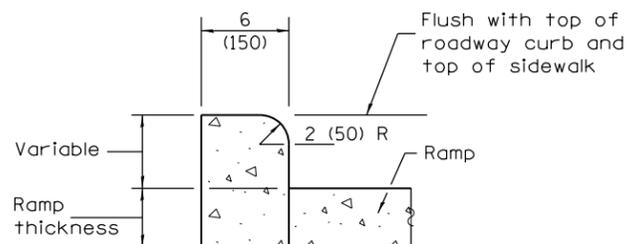

### SIDE CURB DETAIL

### GENERAL NOTES

This standard shall only be used for curb radii of 6 ft. (1.83 m) or greater.

All slope ratios are expressed as units of vertical displacement to units of horizontal displacement (V:H).

Where 1:50 maximum slope is shown, 1:64 is preferred.

See Standard 606001 for details of depressed curb adjacent to curb ramp.

All dimensions are in inches (millimeters) unless otherwise shown.

DATE	REVISIONS
1-1-15	Added note ②.
1-1-14	Revised sidewalk width.
	Revised gen. notes to limit curb rad. to 6' (1.83 m) min.

## DEPRESSED CORNER FOR SIDEWALKS

STANDARD 424021-03

Illinois Department of Transportation

PASSED January 1, 2015

Michael Beard  
ENGINEER OF POLICY AND PROCEDURES

APPROVED January 1, 2015

ENGINEER OF DESIGN AND ENVIRONMENT

ISSUED 1-1-12