



PLAN

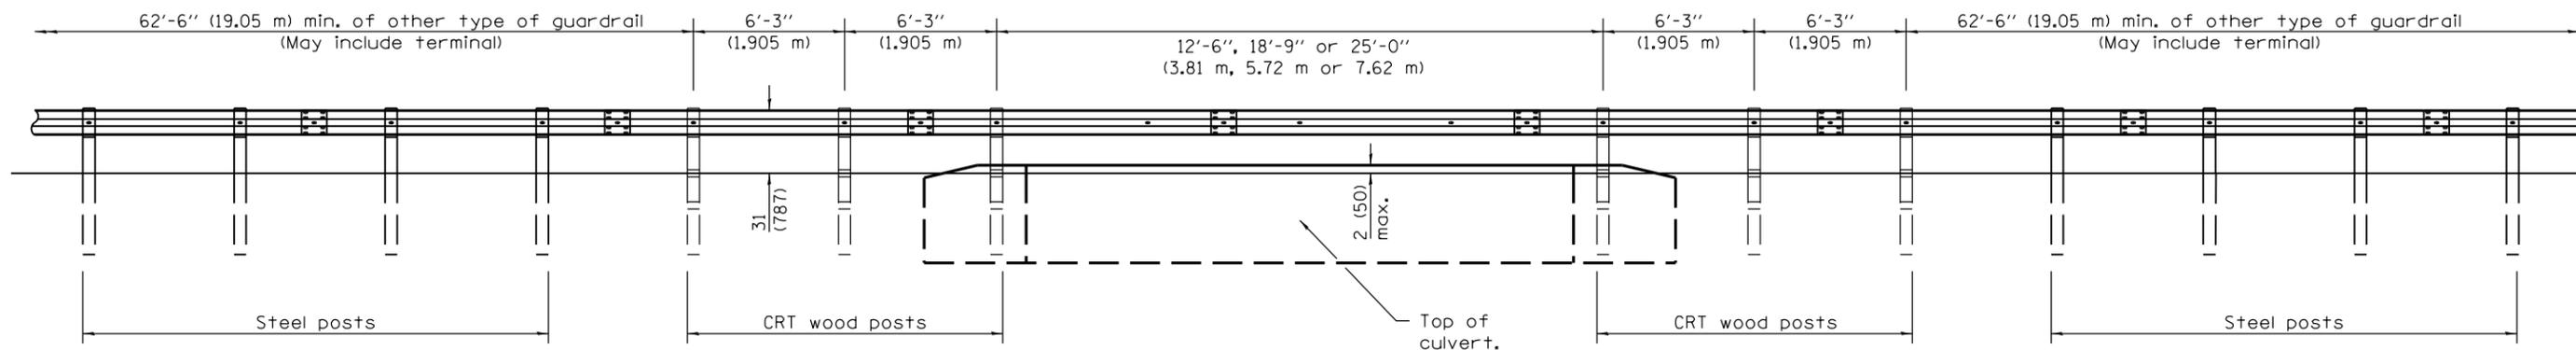


ELEVATION

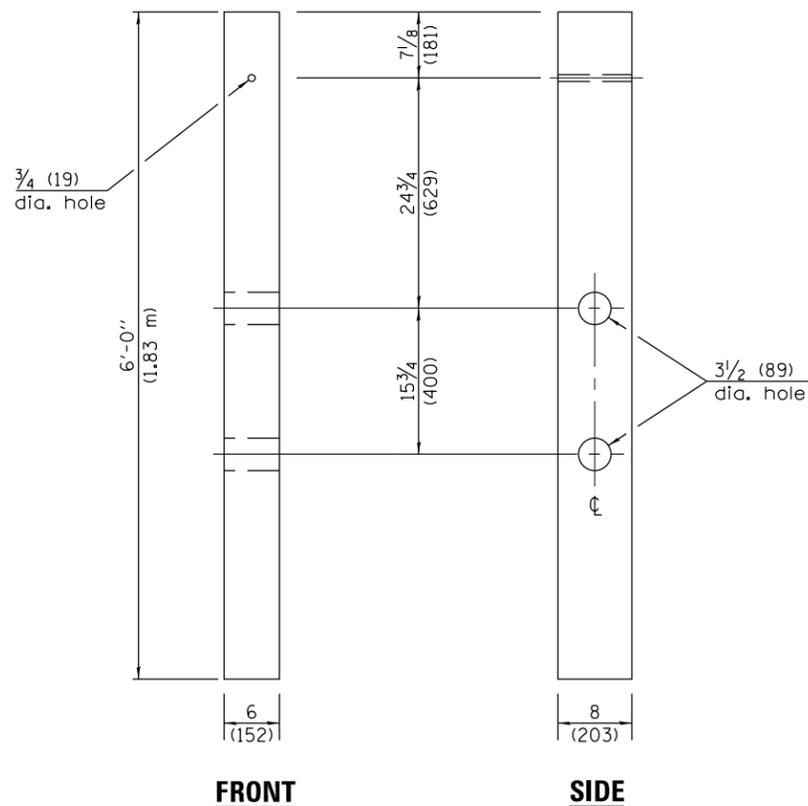

FRONT

SIDE

CRT WOOD POST

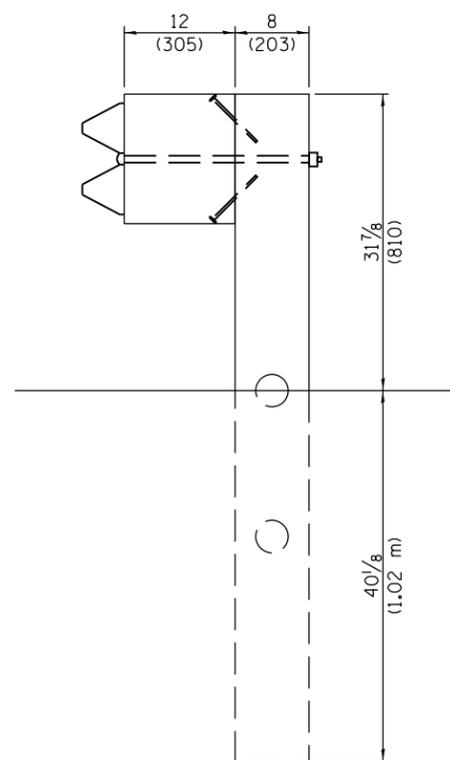

SECTION A-A

GENERAL NOTES

See Standard 630001 for details of guardrail not shown.

Blockouts shown at steel posts shall be omitted when NON-BLOCKED STEEL PLATE BEAM GUARDRAIL is specified. See Standard 630006 for details not shown.

All dimensions are in inches (millimeters) unless otherwise shown.

| DATE | REVISIONS |
|--------|--|
| 1-1-17 | Revised general notes for non-blocked guardrail option. |
| | Revised pay limits. |
| 1-1-13 | Added min. dim. from guardrail to headwall. Added dim. to section A-A. |

LONG-SPAN GUARDRAIL OVER CULVERT

STANDARD 630106-02

Illinois Department of Transportation

PASSED January 1, 2017

Michael Beard
ENGINEER OF POLICY AND PROCEDURES

APPROVED January 1, 2017

Marcus M. Adams
ENGINEER OF DESIGN AND ENVIRONMENT

ISSUED 1-1-17