



PLAN

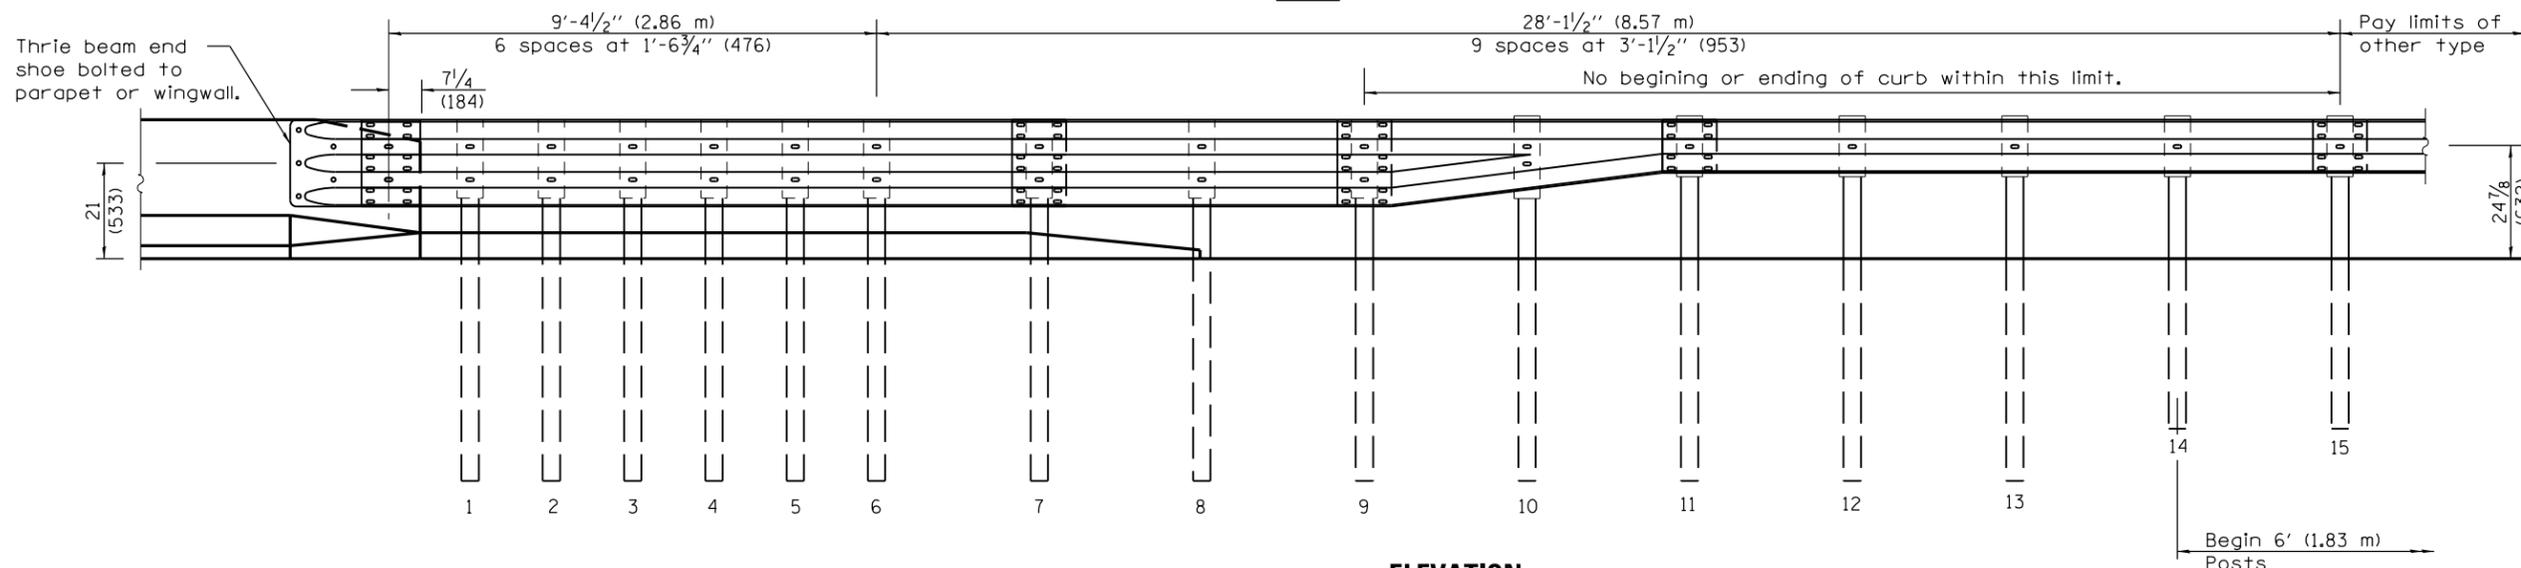

ELEVATION

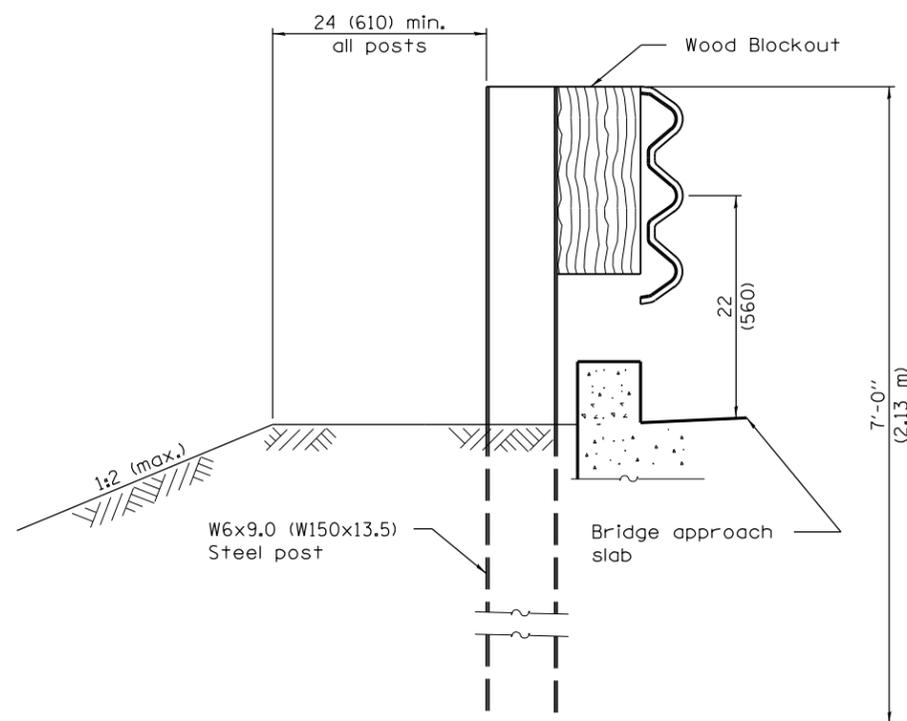

SECTION A-A

GENERAL NOTES

See Standard 630001 for details of guardrail not shown.

Thrie beam rail shall be bolted to block-out at all posts.

All slope ratios are expressed as units of vertical displacement to units of horizontal displacement (V:H).

All dimensions are in inches (millimeters) unless otherwise shown.

DATE	REVISIONS
1-1-17	Revised length of thrie beam. Revised length of posts.
4-1-16	Changed 'Bridge approach pavement' to 'Bridge approach slab'.

TRAFFIC BARRIER TERMINAL, TYPE 6

(Sheet 1 of 3)

STANDARD 631031-15

Illinois Department of Transportation

PASSED January 1, 2017



Michael Beard
ENGINEER OF POLICY AND PROCEDURES

APPROVED January 1, 2017

Marcus M. Adams
ENGINEER OF DESIGN AND ENVIRONMENT

ISSUED 1-1-17

46-1-1-97

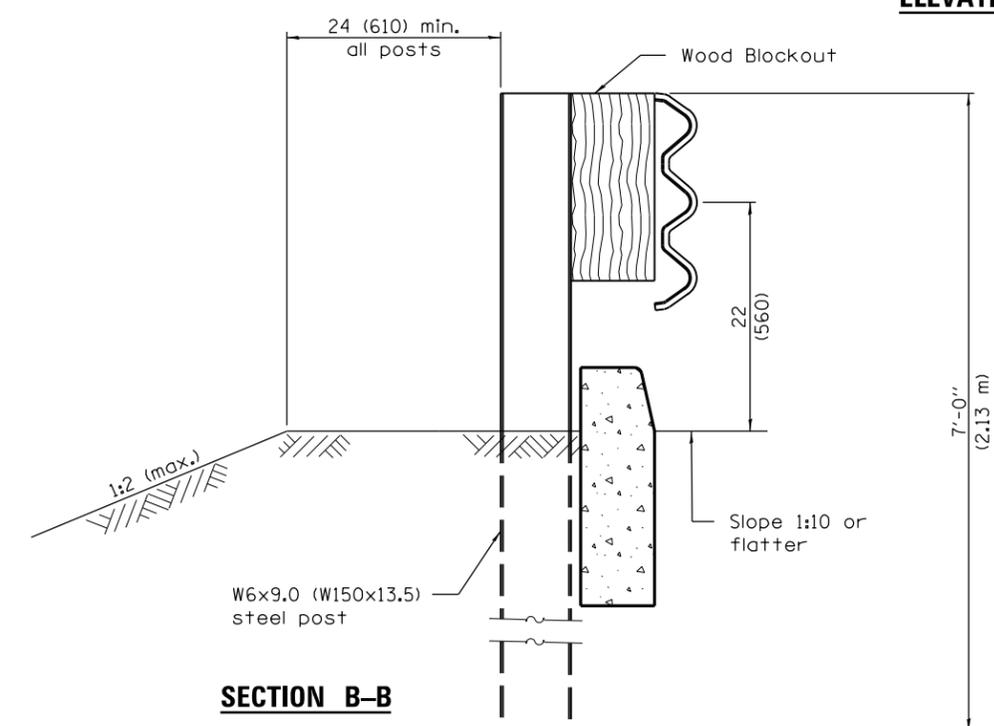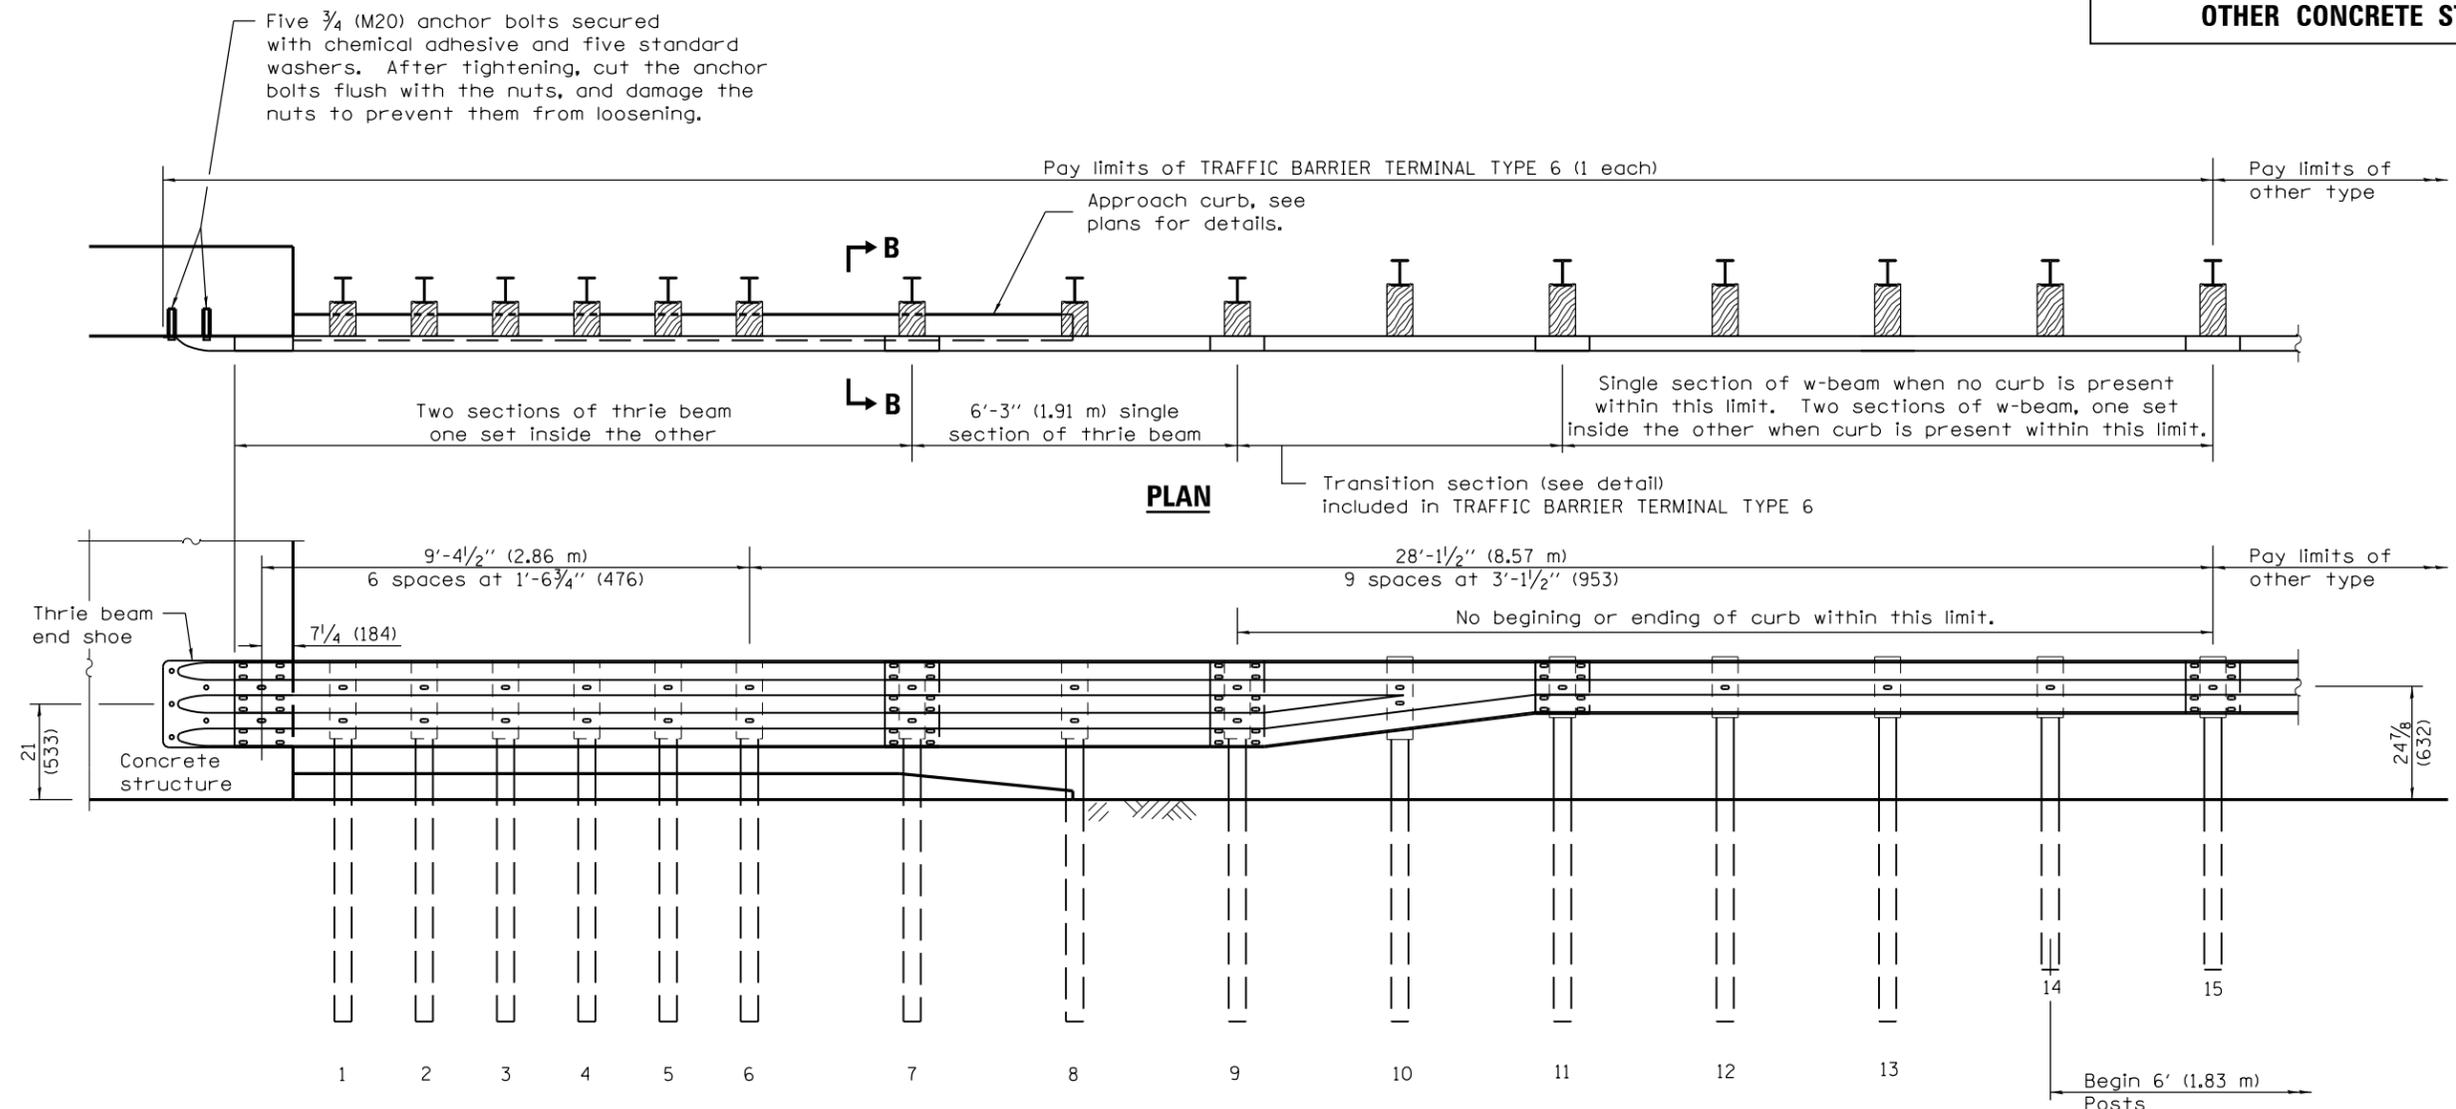

**TRAFFIC BARRIER
TERMINAL, TYPE 6**

(Sheet 2 of 3)

STANDARD 631031-15

Illinois Department of Transportation


PASSED January 1, 2017

Michael Beard
ENGINEER OF POLICY AND PROCEDURES


APPROVED January 1, 2017

Marcus M. Beck
ENGINEER OF DESIGN AND ENVIRONMENT


ISSUED 1-1-97

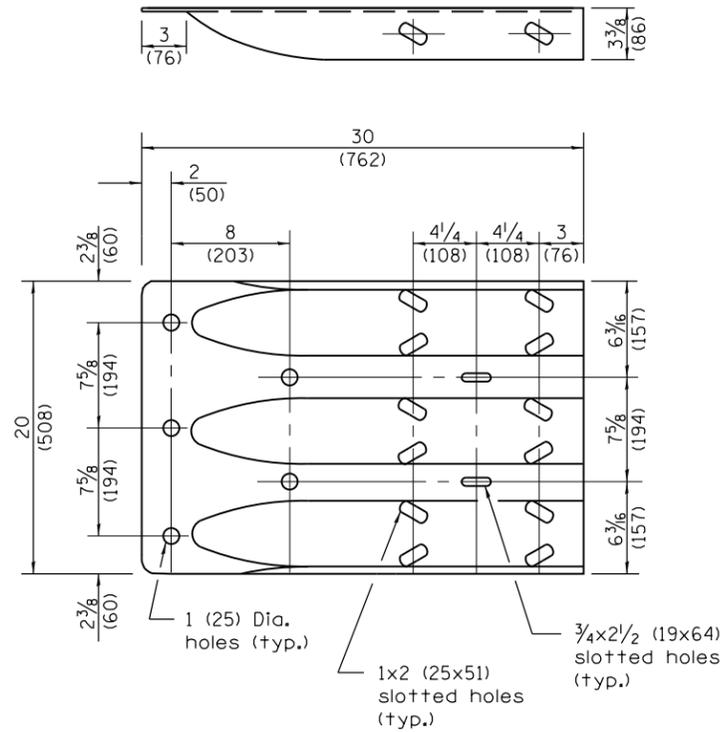


THRIE BEAM END SHOE DETAIL

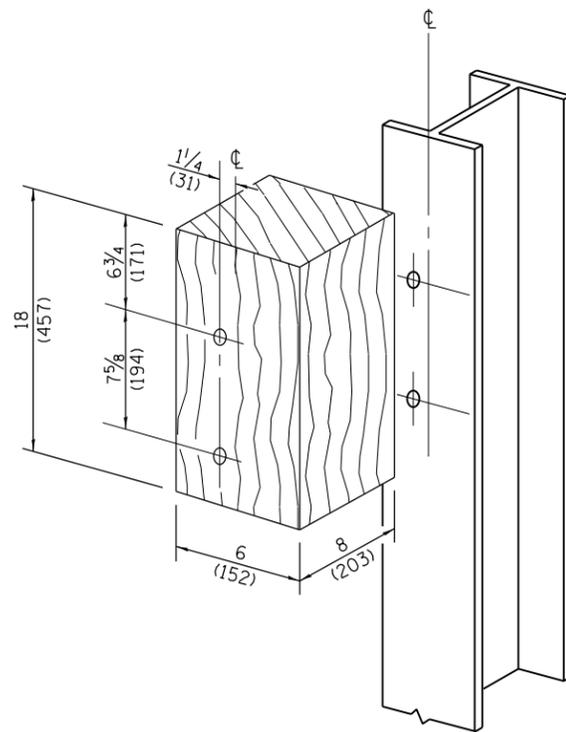


POSTS 1-9 WOOD BLOCKOUT DETAIL

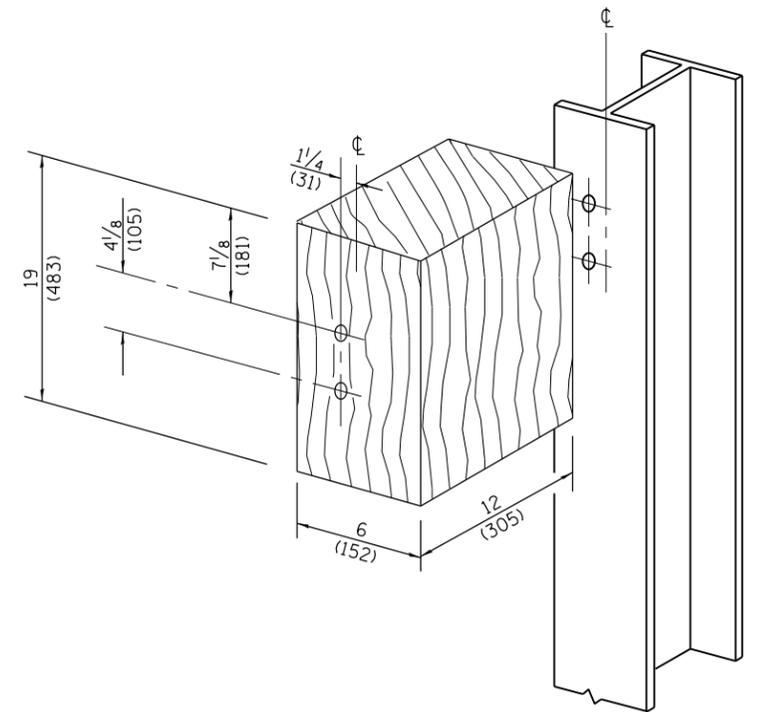

POST 10 WOOD BLOCKOUT DETAIL
(See Standard 630001 for post 11-15 blockouts.)

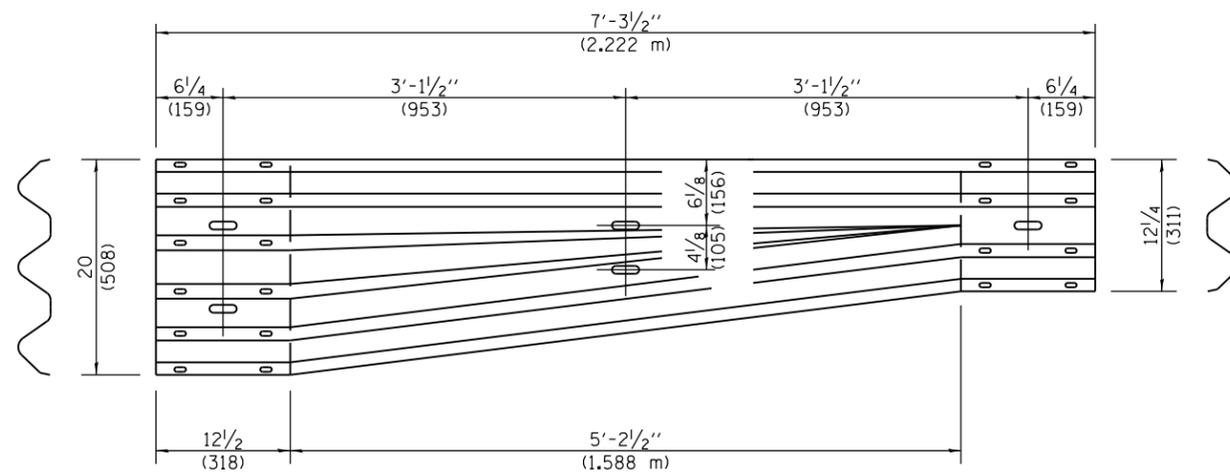

TRANSITION SECTION
(10 gauge (3.4) rail element)

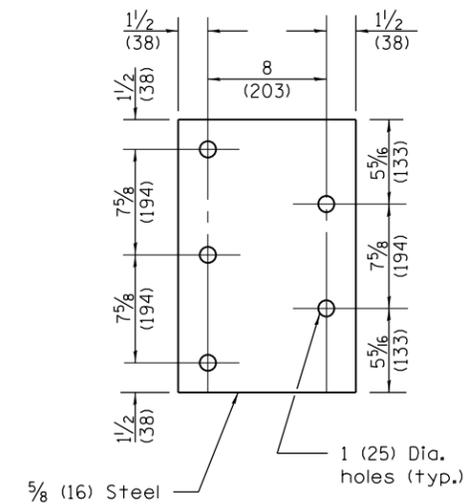

PARAPET STEEL BEARING PLATE DETAIL

(5 each individual 5x5x5/8 (125x125x16) steel plates with centered 1 (25) holes may be substituted for the plate shown.)

Illinois Department of Transportation

PASSED January 1, 2017
Michael Beard
ENGINEER OF POLICY AND PROCEDURES

APPROVED January 1, 2017
Maureen M. Beck
ENGINEER OF DESIGN AND ENVIRONMENT

ISSUED 1-1-19
49-1

**TRAFFIC BARRIER
TERMINAL, TYPE 6**

(Sheet 3 of 3)

STANDARD 631031-15