


① Barricades at 50' (15 m) centers for the first 250' (75 m) and at no greater than 100' (30 m) centers through the remainder of the work area.

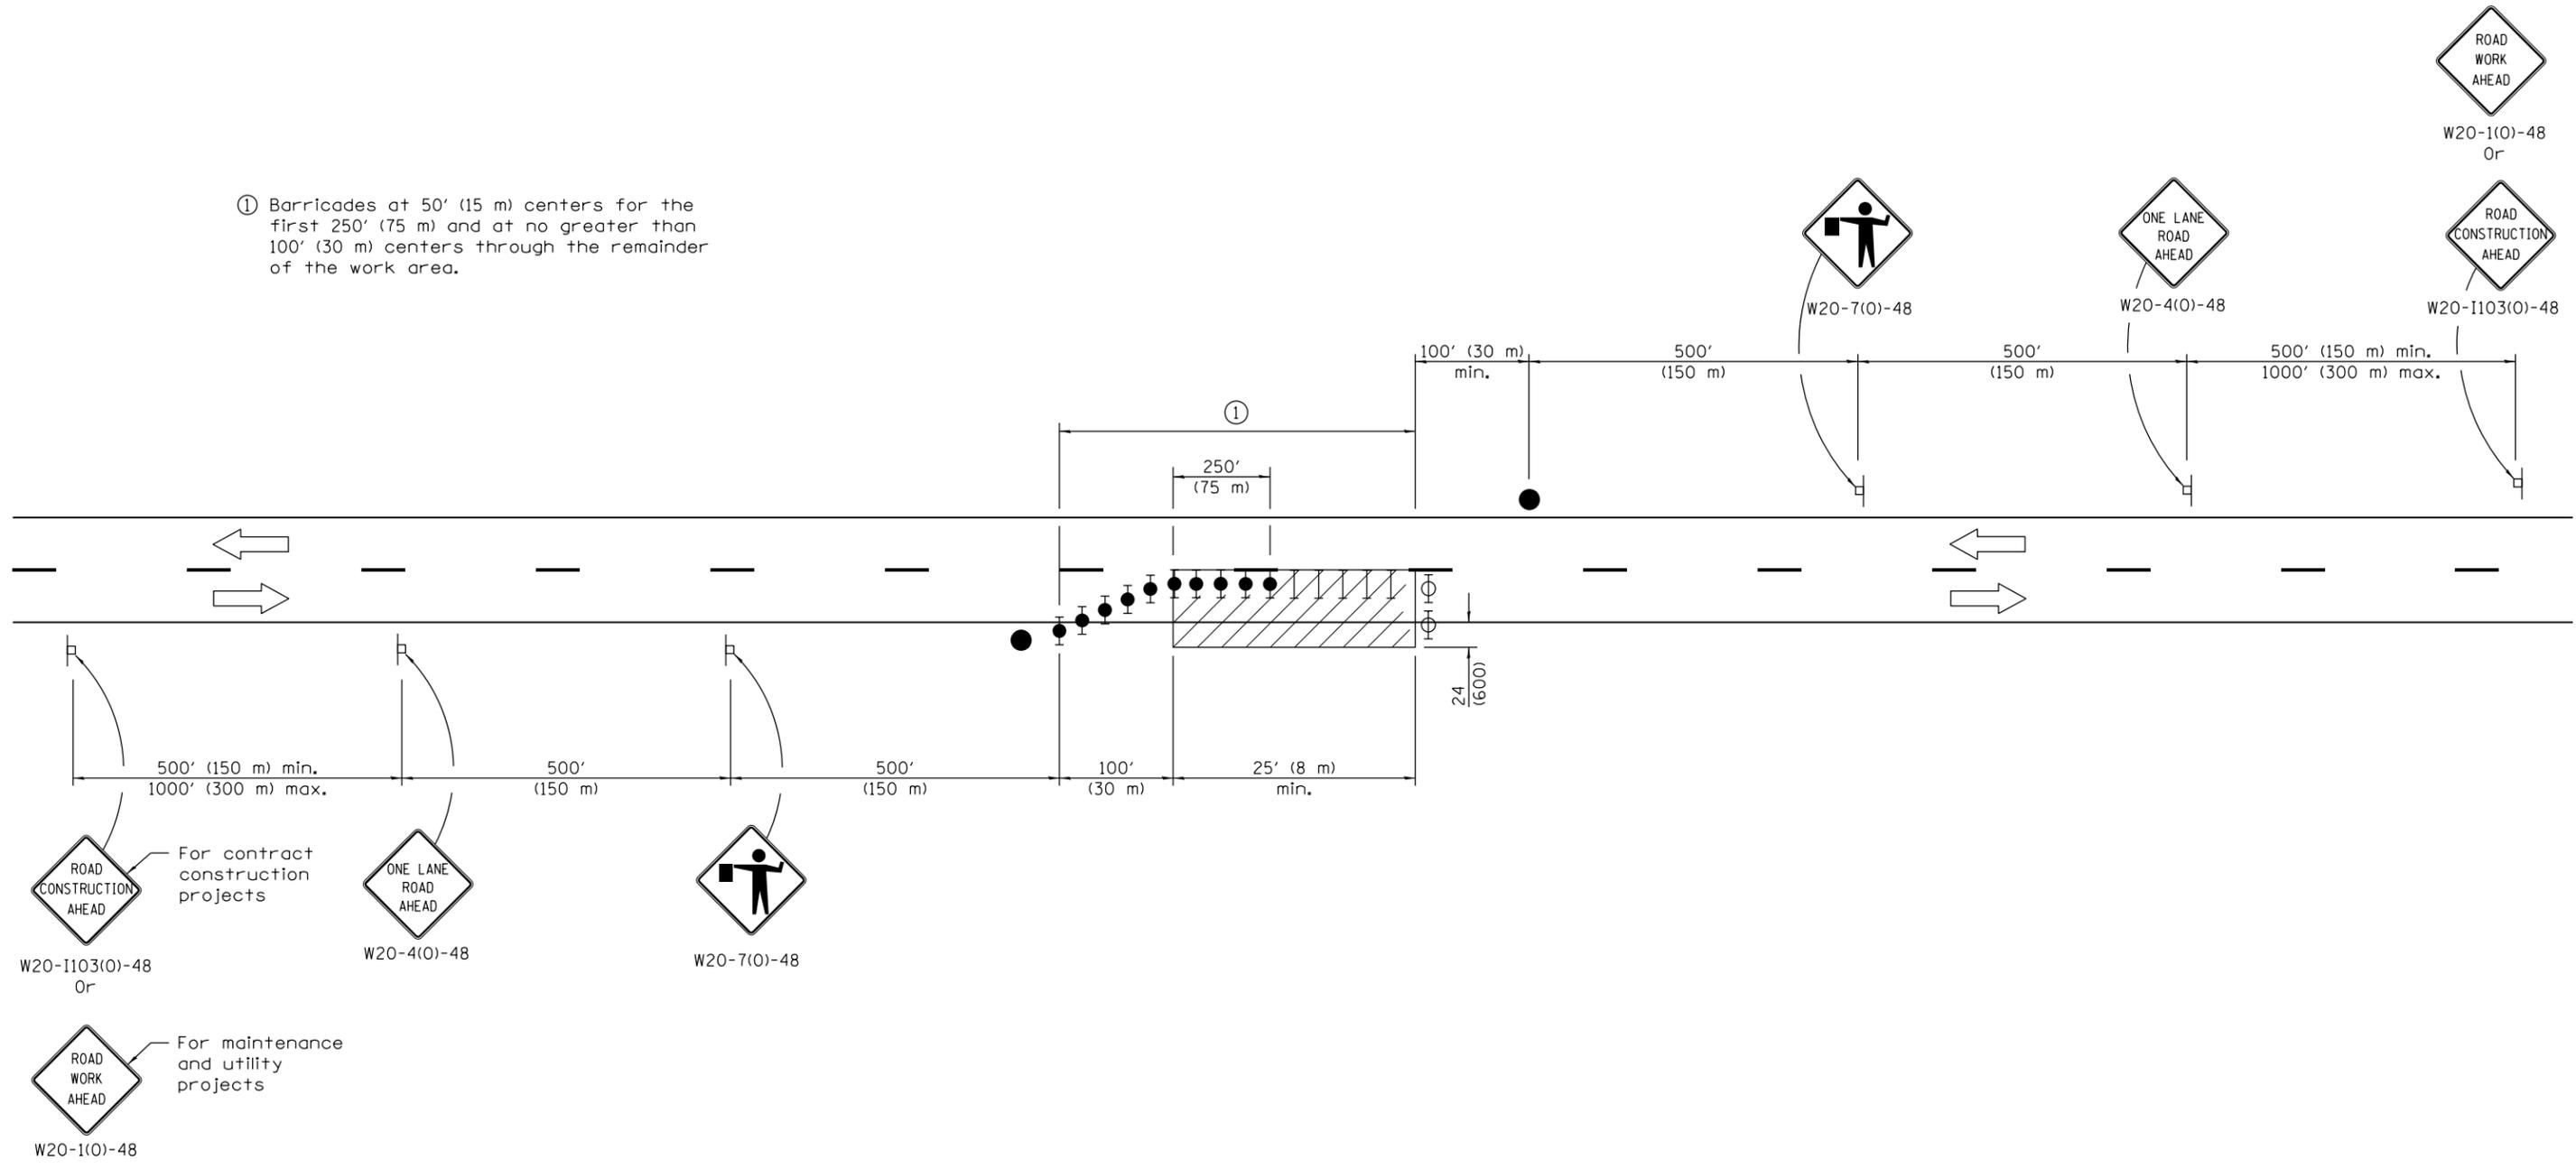

For contract construction projects
 ROAD CONSTRUCTION AHEAD
 W20-1103(0)-48
 Or
 ONE LANE ROAD AHEAD
 W20-4(0)-48

For maintenance and utility projects
 ROAD WORK AHEAD
 W20-1(0)-48

TYPICAL APPLICATIONS

Isolated patch
 Installation of drainage structure
 Utility operations

SYMBOLS

- Work area
- Sign
- Flagger with traffic control sign
- Barricade or drum
- Barricade or drum with flashing light
- Barricade or drum with steady burning light

GENERAL NOTES

This Standard is used where at any time, any vehicle, equipment, workers or their activities will encroach in the area between the center line and a line 24 (600) from the edge of pavement for nighttime operation.

All dimensions are in inches (millimeters) unless otherwise shown.

DATE	REVISIONS
1-1-11	Revised flagger sign.
1-1-09	Switched units to English (metric).
	Corrected sign No.'s.

**LANE CLOSURE, 2L, 2W,
 NIGHT ONLY,
 FOR SPEEDS ≥ 45 MPH**

STANDARD 701206-03

Illinois Department of Transportation

APPROVED January 1, 2011
 ENGINEER OF SAFETY ENGINEERING

APPROVED January 1, 2011
 ENGINEER OF DESIGN AND ENVIRONMENT

ISSUED 1-1-97