



PLAN

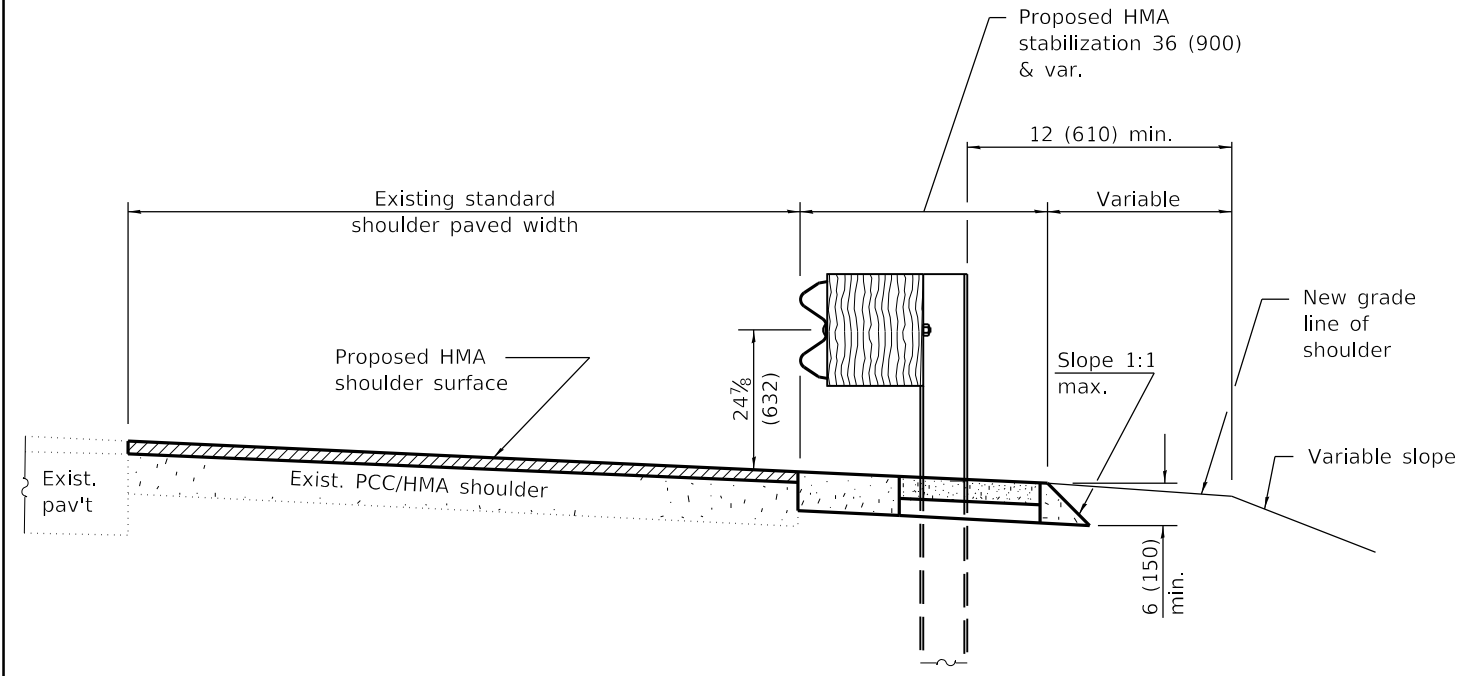

RESURFACING

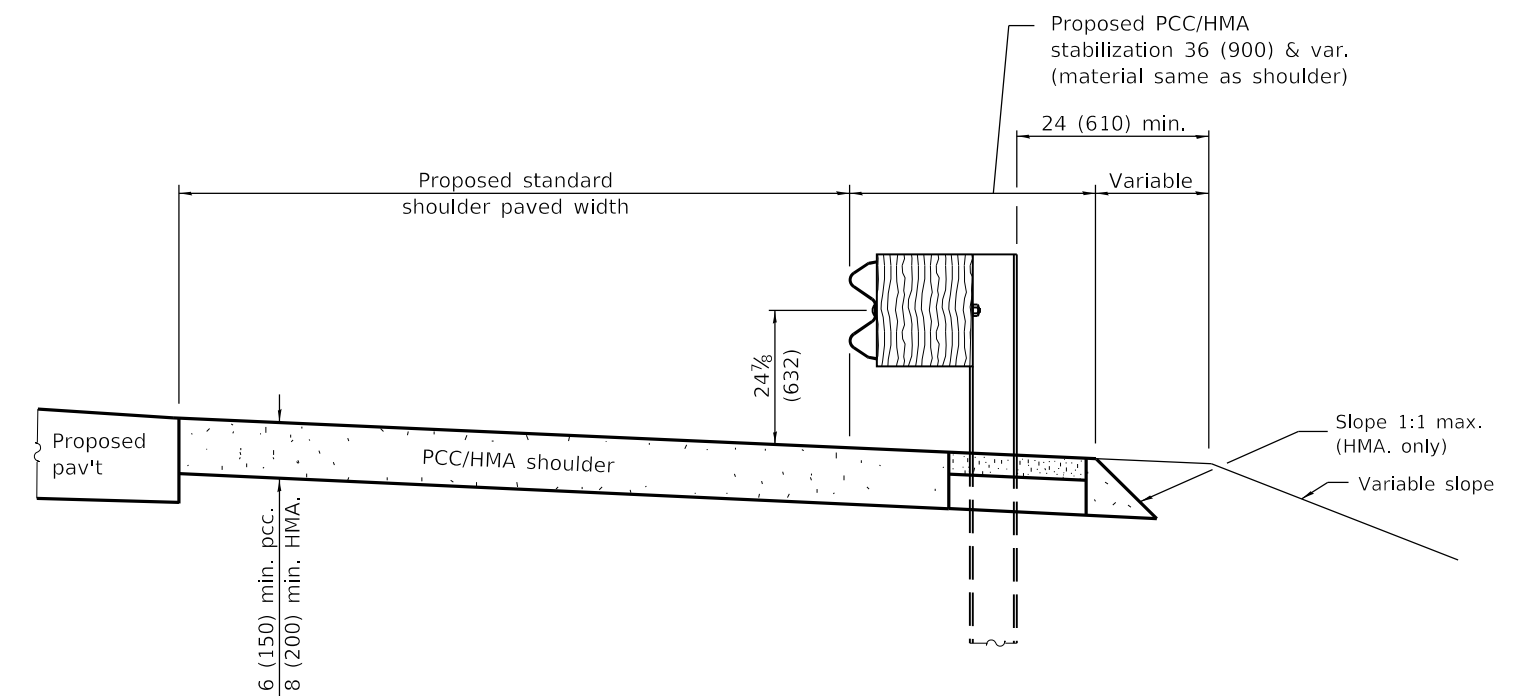

NEW CONSTRUCTION

GENERAL NOTES

See Standard 482001, 482006, 483001 and 630001 for details not shown.

All dimensions are in inches (millimeters) unless otherwise shown.

Illinois Department of Transportation

PASSED January 1, 2017
Michael Beard
 ENGINEER OF POLICY AND PROCEDURES

APPROVED January 1, 2017
Maureen M. Beck
 ENGINEER OF DESIGN AND ENVIRONMENT

ISSUED 1-1-97

DATE	REVISIONS
1-1-17	Revised leave-outs, moved dimensions to Standard 630001.
1-1-09	Switched units to English (metric).

**PCC / HMA
 STABILIZATION AT STEEL
 PLATE BEAM GUARDRAIL**

STANDARD 630201-07