



**SECTION A-A**


**PLAN**

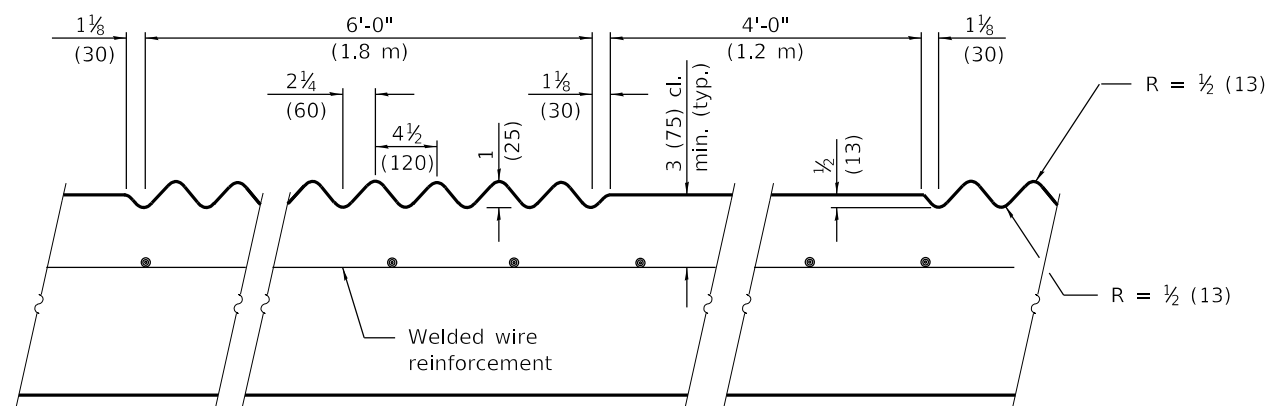

**SECTION B-B**

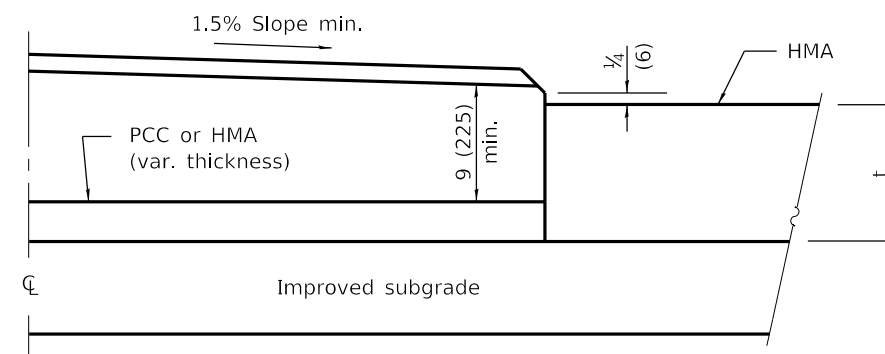

**HALF SECTION FOR FLEXIBLE PAVEMENT  
SECTION C-C**

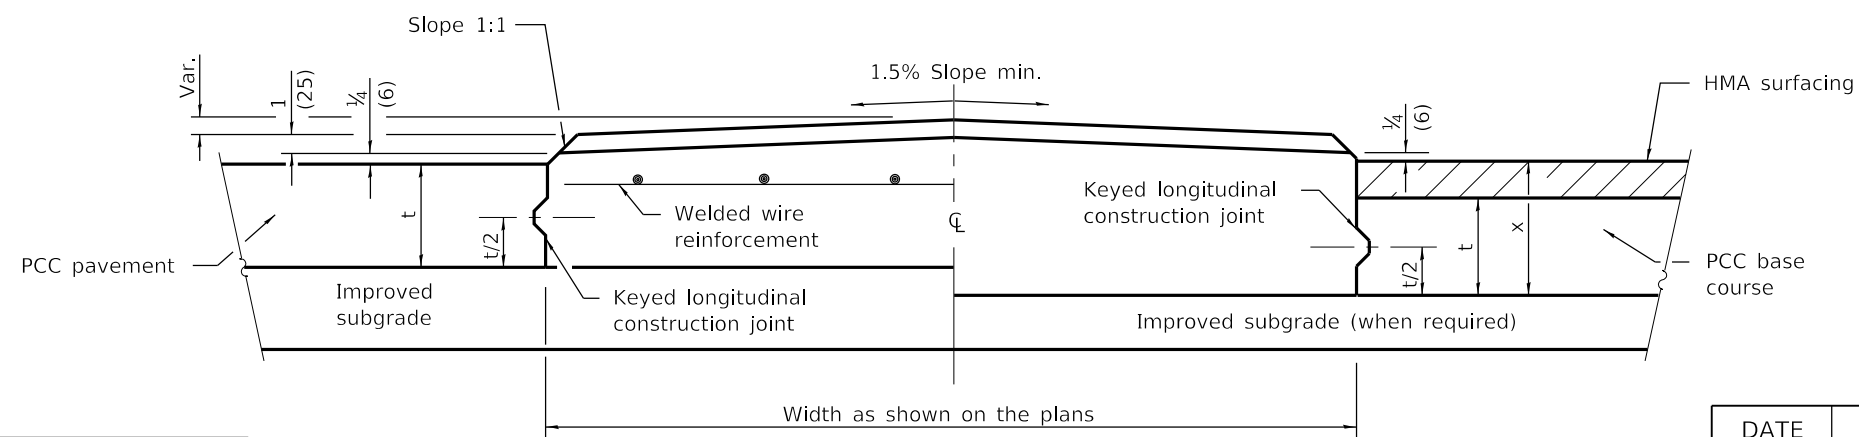

**HALF SECTION FOR  
PCC PAVEMENT**

**SECTION C-C**

**HALF SECTION FOR  
PCC BASE COURSE**

**GENERAL NOTES**

- PEJF = Preformed expansion joint filler.
- Median layout and radii shall be as shown on the plans.
- Keyed longitudinal construction joints shall be constructed without tie bars.
- X = PCC base course plus HMA thickness.
- t = Pavement or pcc base course thickness.
- Welded wire reinforcement required for medians built contiguous to reinforced pcc pavement only.
- See Standards 420001 and 420701 for details not shown.
- All dimensions are in inches (millimeters) unless otherwise shown.

Illinois Department of Transportation

PASSED Michael Beard April 1, 2016  
ENGINEER OF POLICY AND PROCEDURES

APPROVED [Signature] April 1, 2016  
ENGINEER OF DESIGN AND ENVIRONMENT

ISSUED 1-1-97 76-T 03/95

DATE	REVISIONS
4-1-16	Changed terminology to 'welded wire reinforcement'.
1-1-09	Switched units to English (metric).

**CORRUGATED PC  
CONCRETE MEDIANS**

**STANDARD 606306-04**