




IL 60 / 83 PROPOSED TYPICAL SECTIONS

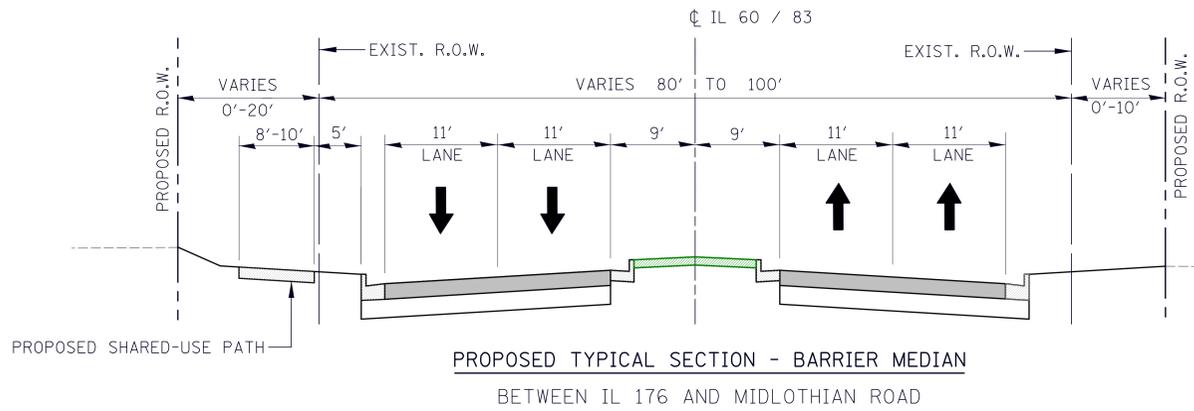



PROPOSED TYPICAL SECTION - BARRIER MEDIAN
BETWEEN IL 176 AND MIDLOTHIAN ROAD

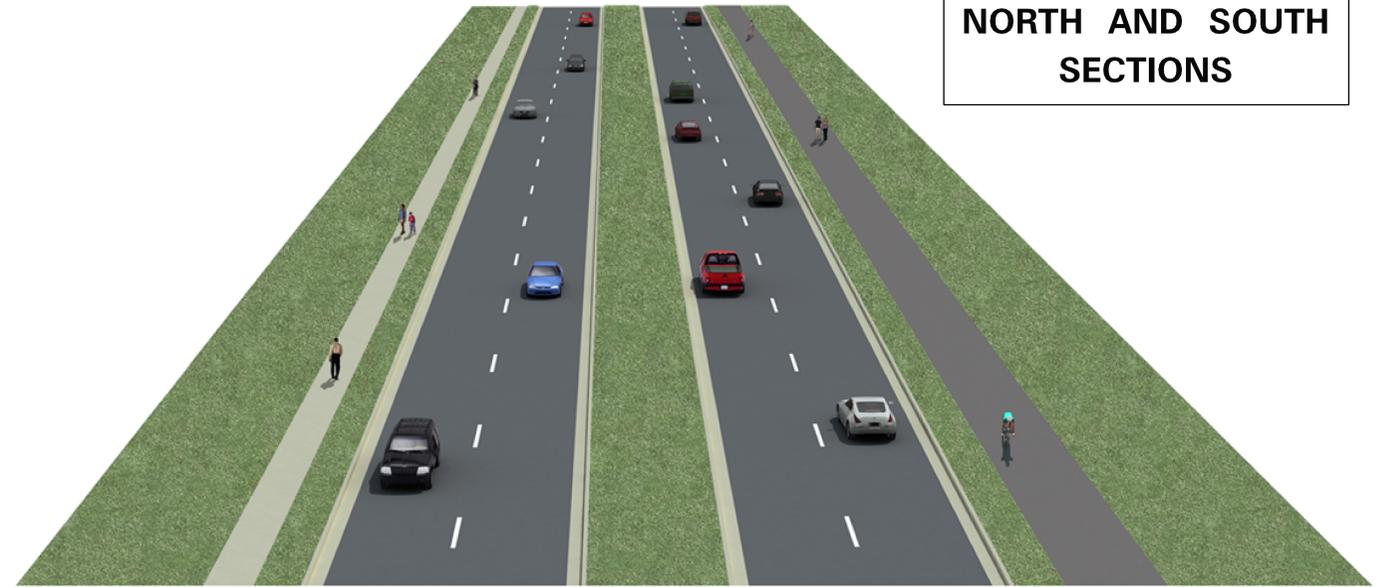


NORTH AND SOUTH SECTIONS

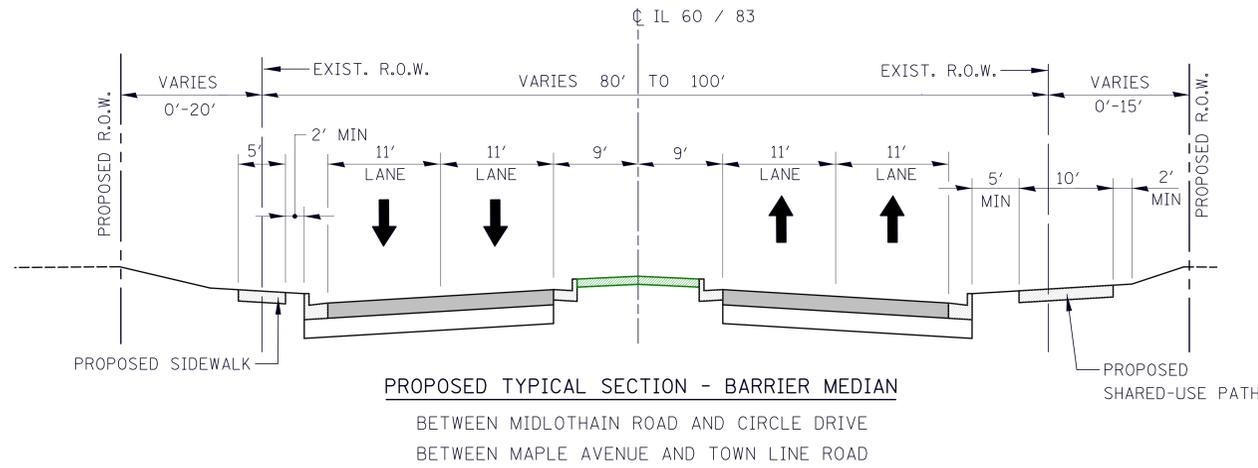

PROPOSED TYPICAL SECTION - BARRIER MEDIAN
BETWEEN MIDLOTHAIN ROAD AND CIRCLE DRIVE
BETWEEN MAPLE AVENUE AND TOWN LINE ROAD

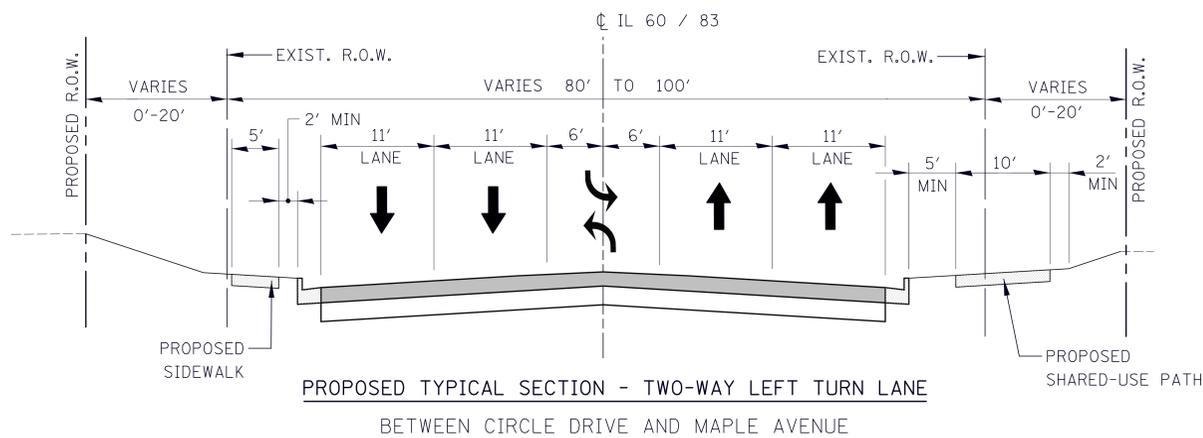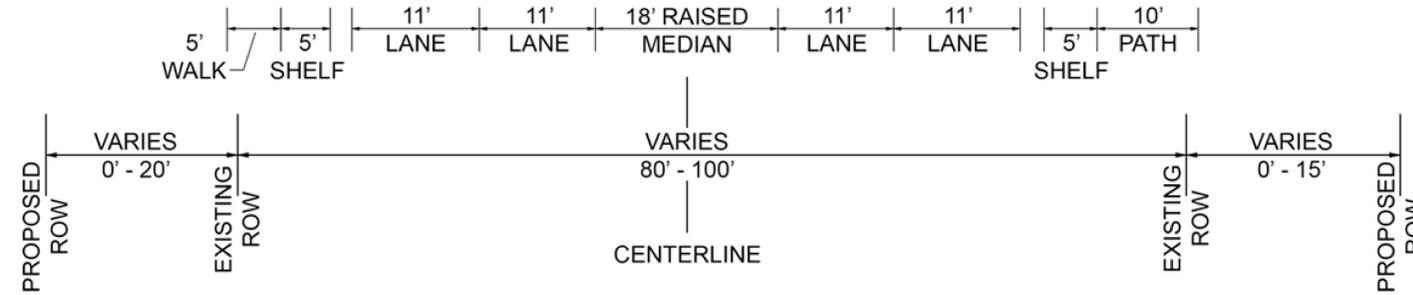

PROPOSED TYPICAL SECTION - TWO-WAY LEFT TURN LANE
BETWEEN CIRCLE DRIVE AND MAPLE AVENUE

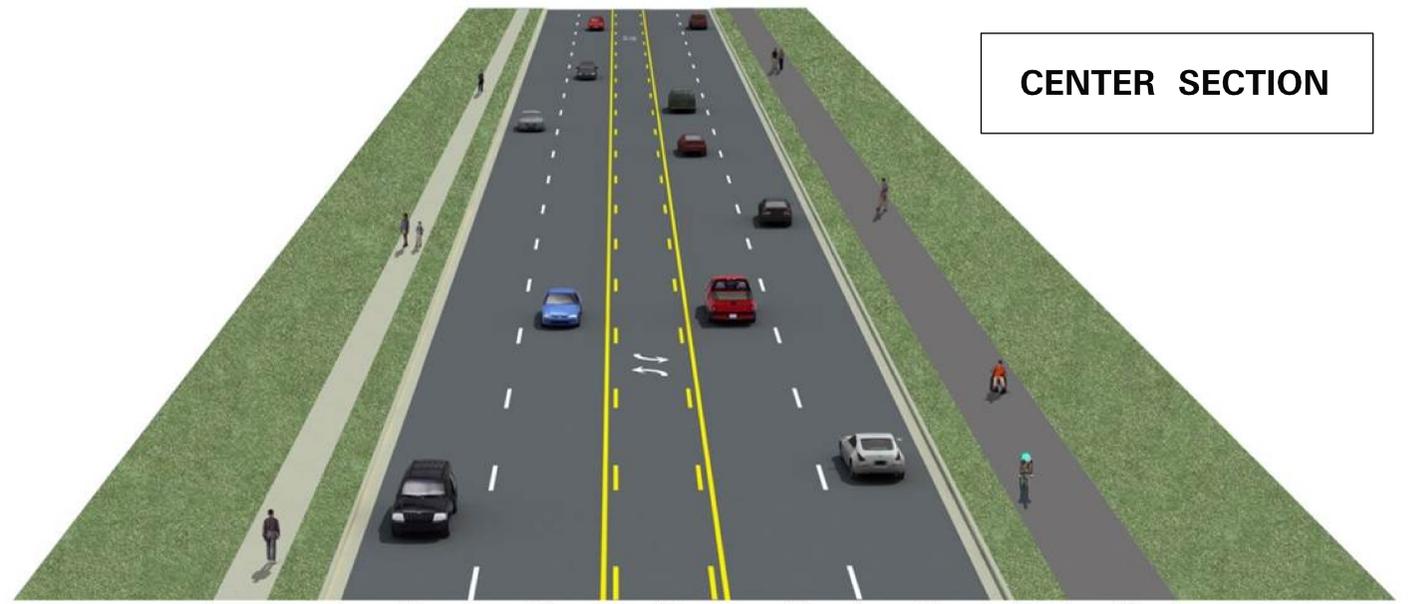

CENTER SECTION

