


MATCHLINE 1-A

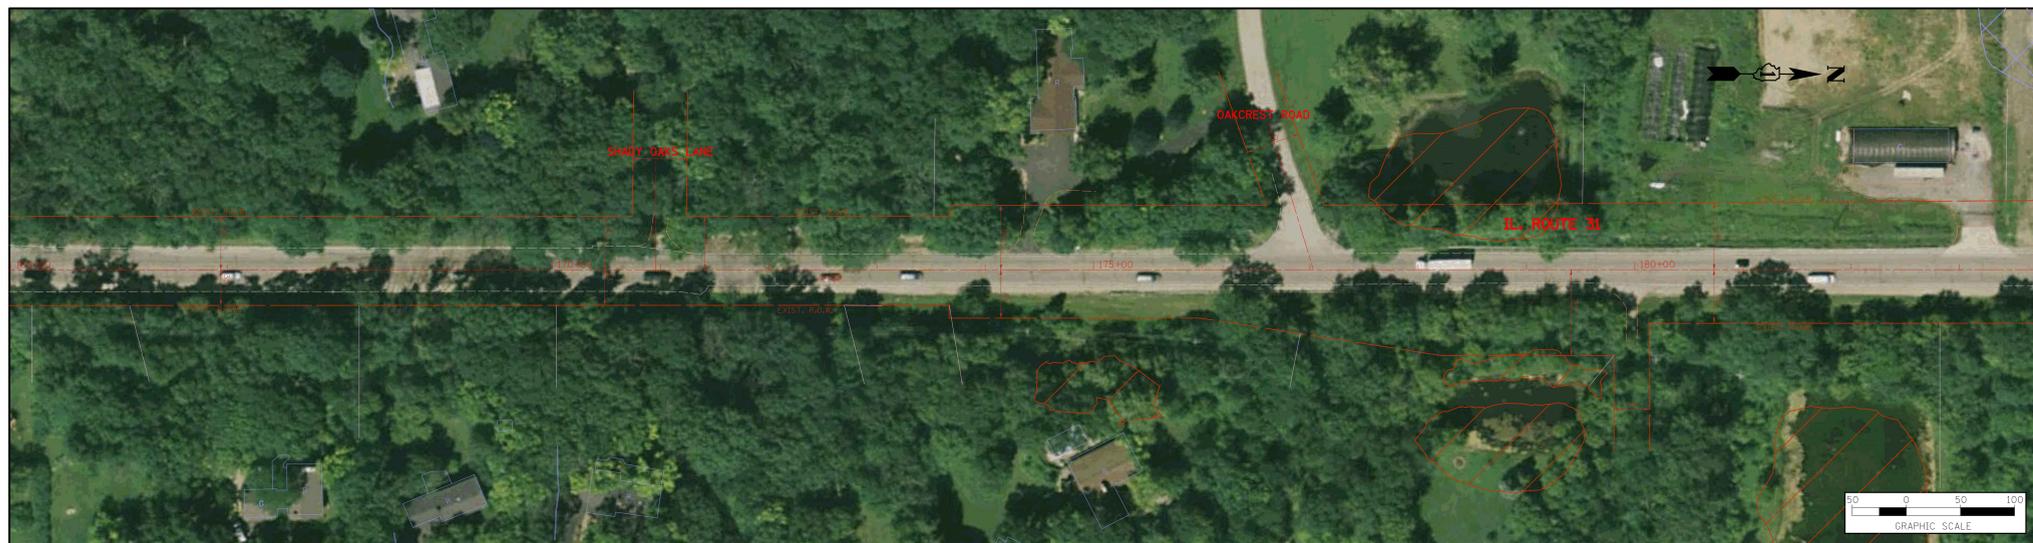

MATCHLINE 1-A

MATCHLINE 1-B



MATCHLINE 1-B

MATCHLINE 1-C

LEGEND

-  CENTERLINE
-  EDGE OF PAVEMENT
-  ROW LINE
-  WATER FEATURE
-  WETLANDS
-  ADID WETLANDS
-  FLOODPLAIN
-  FLOODWAY

IMPROVEMENTS

1. 30' RAISED MEDIAN - 4 LANE
2. 30' RAISED MEDIAN - 6 LANE
3. 13' TWO-WAY LEFT TURN LANE
4. 30' RAISED MEDIANDUAL LEFT TURNS
5. 13' FLUSH MEDIANLEFT TURN LANE
6. 13' FLUSH MEDIAN RIGHT-IN/ RIGHT-OUT
7. 13' TWO-WAY LEFT TURN LANE WITH PARKING

PURPOSE AND NEED

- IMPROVED CONGESTION
- IMPROVED SAFETY
- CORRECTED DESIGN DEFICIENCY
- MULTI-MODAL ACCOMMODATIONS

