



F.A.P. RTE.	SECTION	COUNTY	TOTAL SHEETS	SHEET NO.
332	(2SB-FAGH)BR	IROQUOIS		
STA.		TO STA.		
FED. ROAD DIST. NO. 3	ILLINOIS	FED. AID PROJECT		

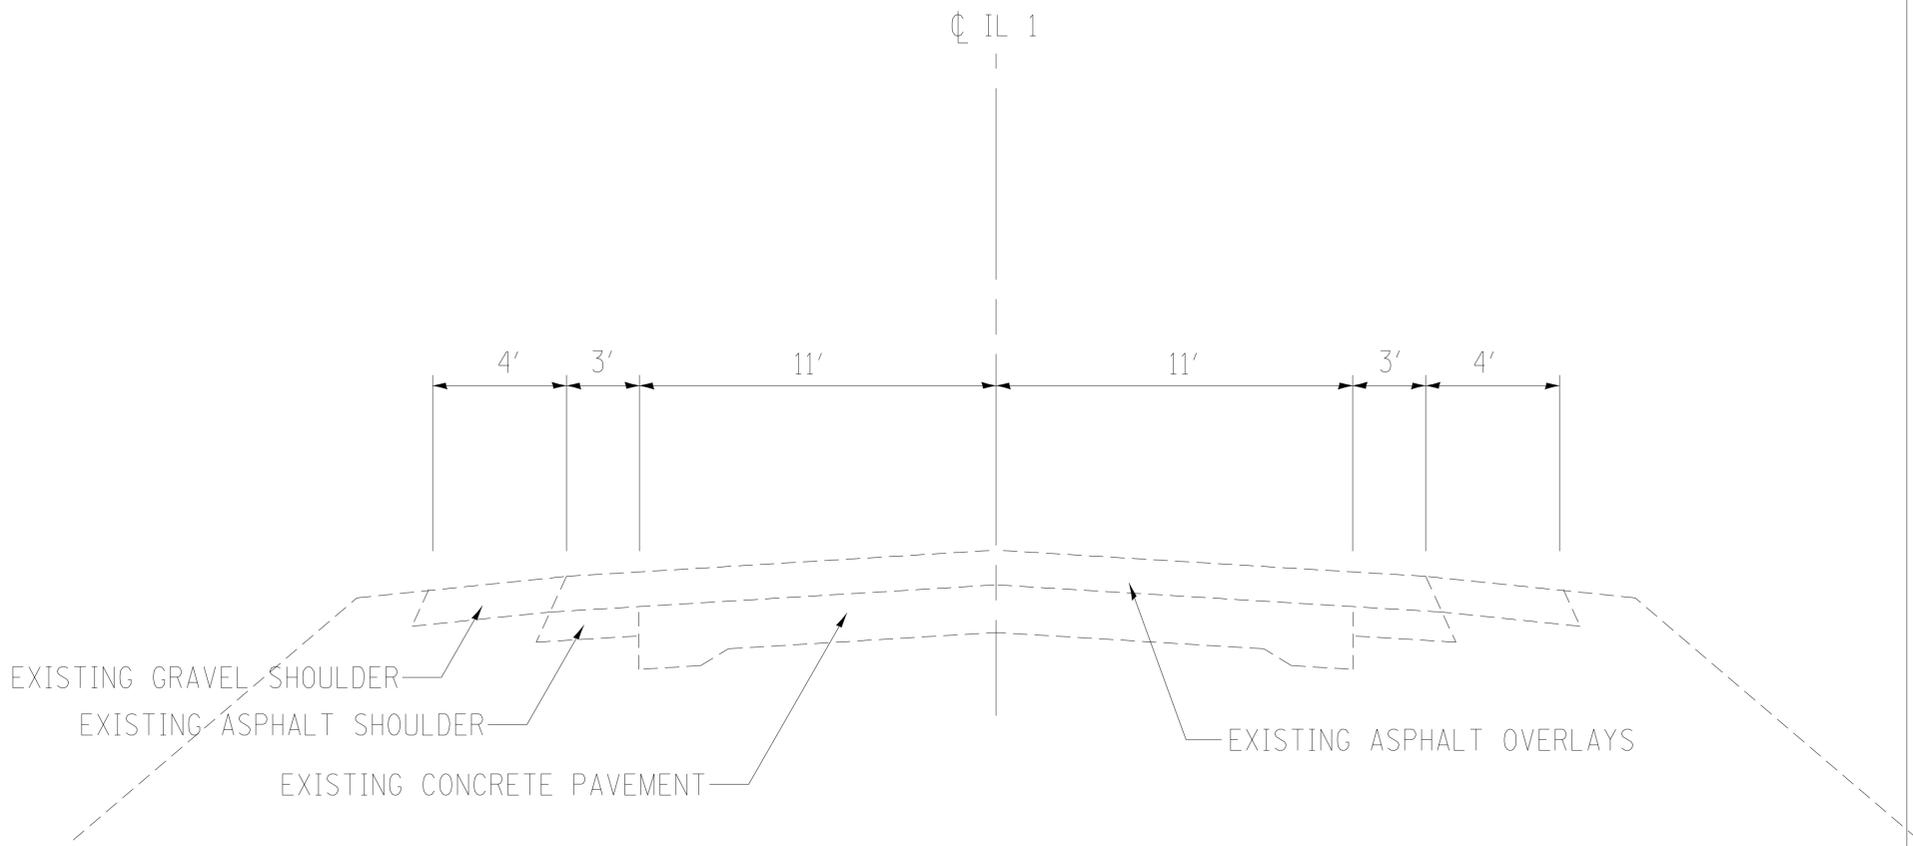

EXISTING ROADWAY TYPICAL SECTION
POSTED SPEED LIMIT 45 MPH

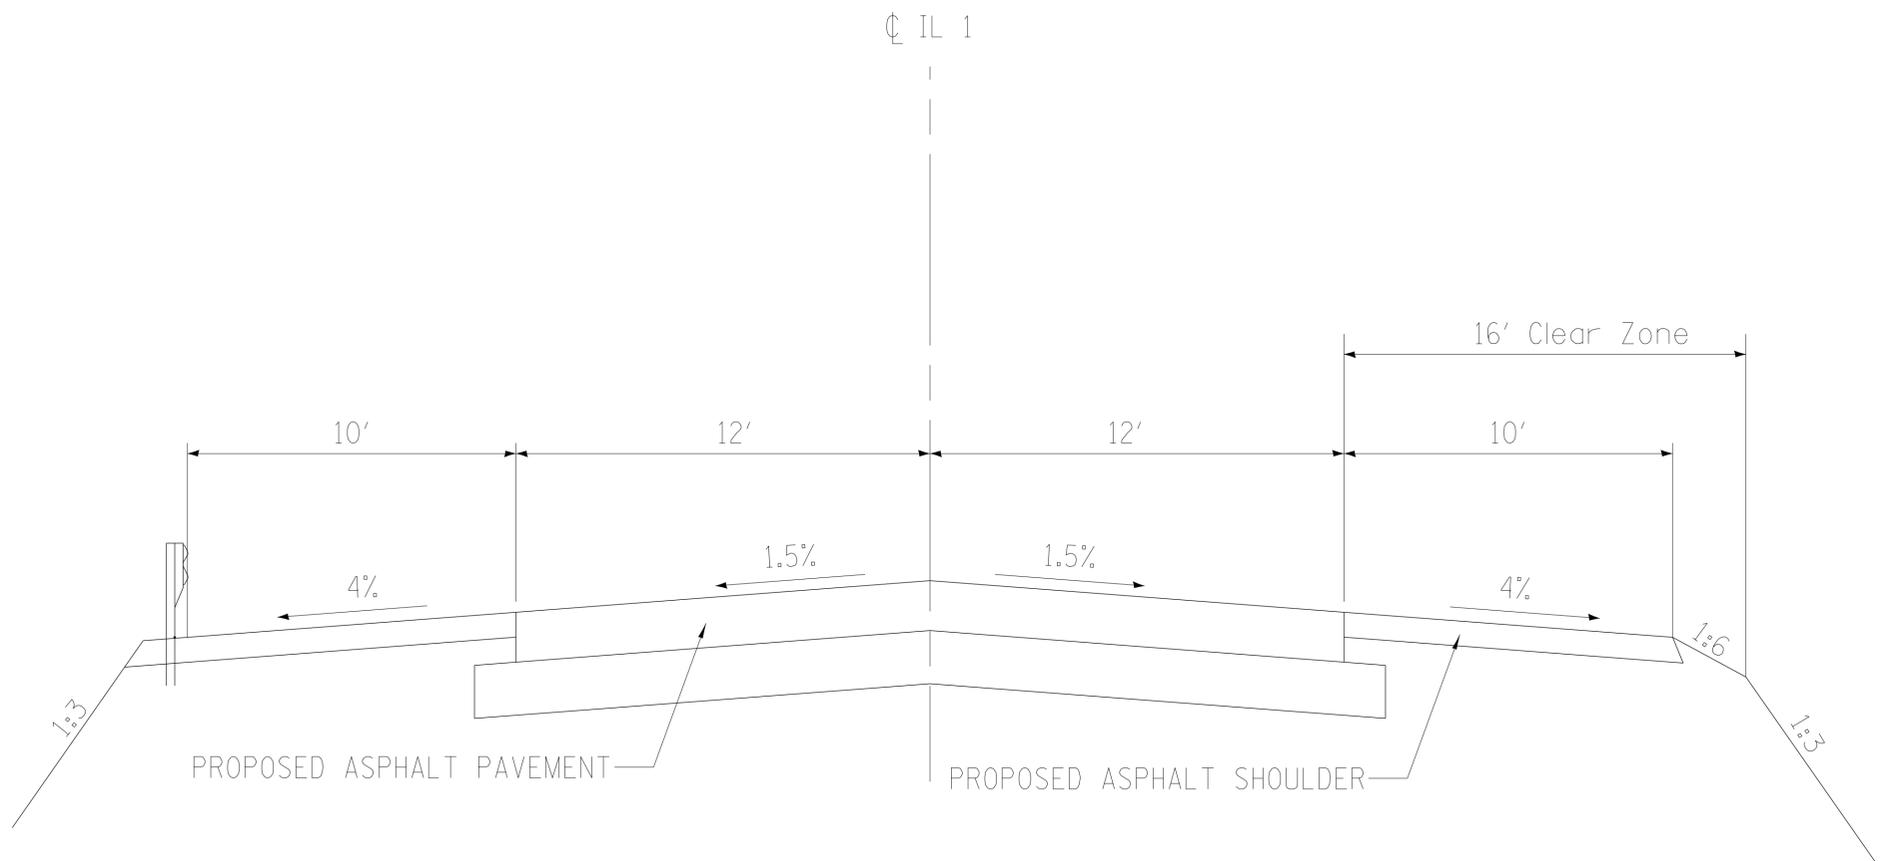


PROPOSED ROADWAY TYPICAL SECTION
DESIGN SPEED LIMIT 45 MPH

IL 1


Notes:

Max Superelevation - 4%


F.A.P. RTE.	SECTION	COUNTY	TOTAL SHEETS	SHEET NO.
332	(2SB-FAGH)BR	IROQUOIS		
STA.		TO STA.		
FED. ROAD DIST. NO. 3		ILLINOIS	FED. AID PROJECT	

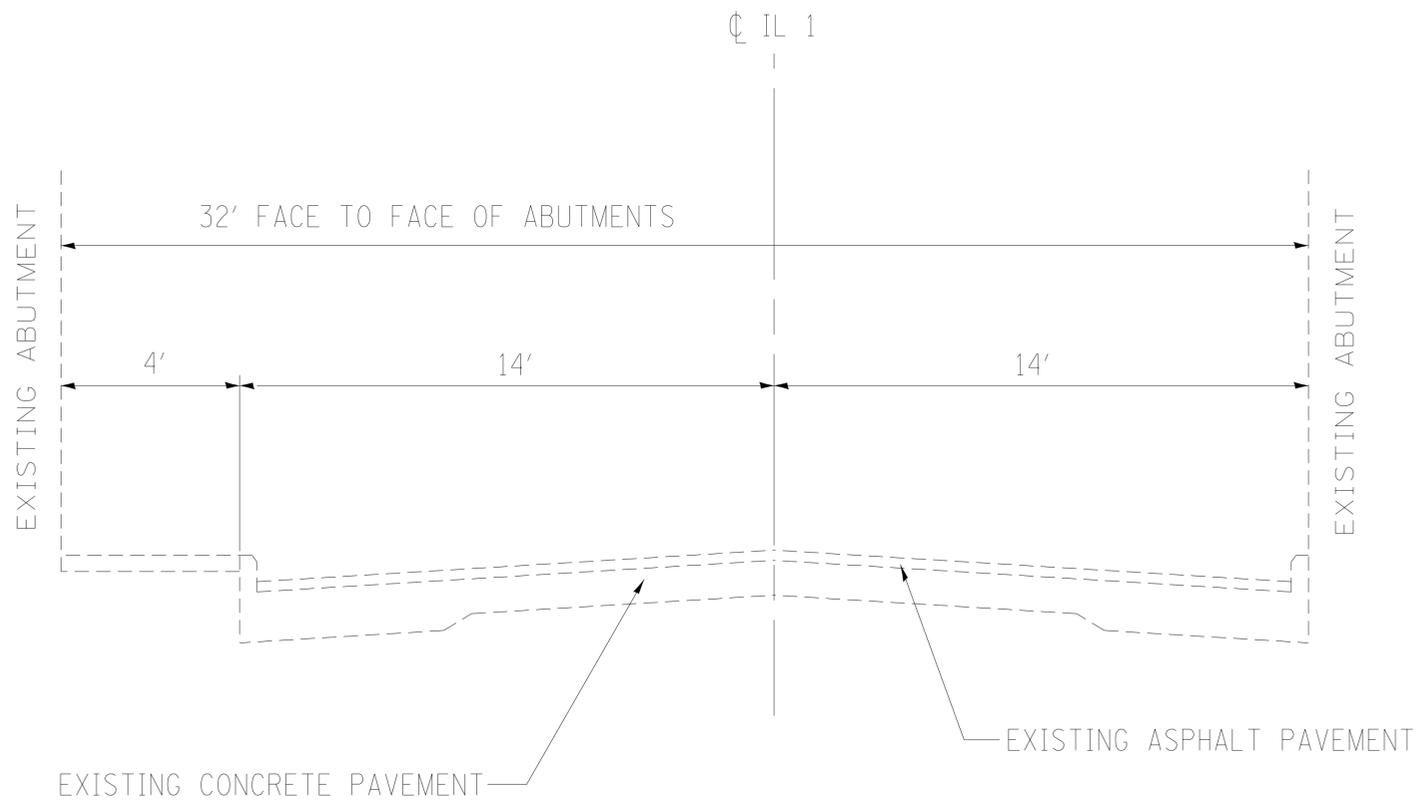


EXISTING ROADWAY TYPICAL SECTION
AT EXISTING STRUCTURE

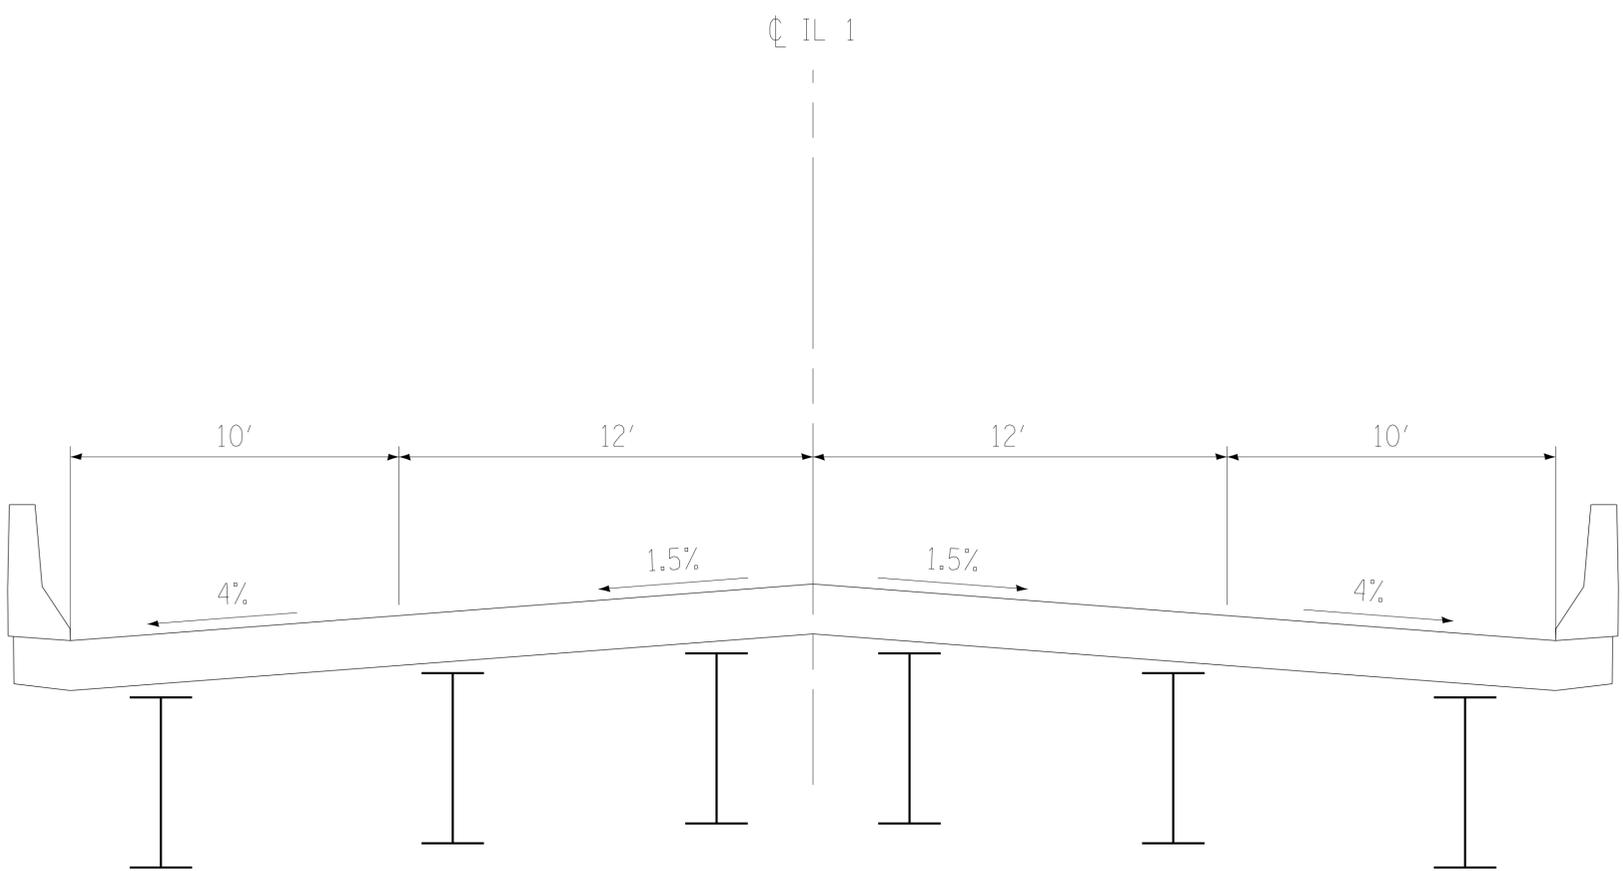

PROPOSED ROADWAY TYPICAL SECTION
AT PROPOSED STRUCTURE

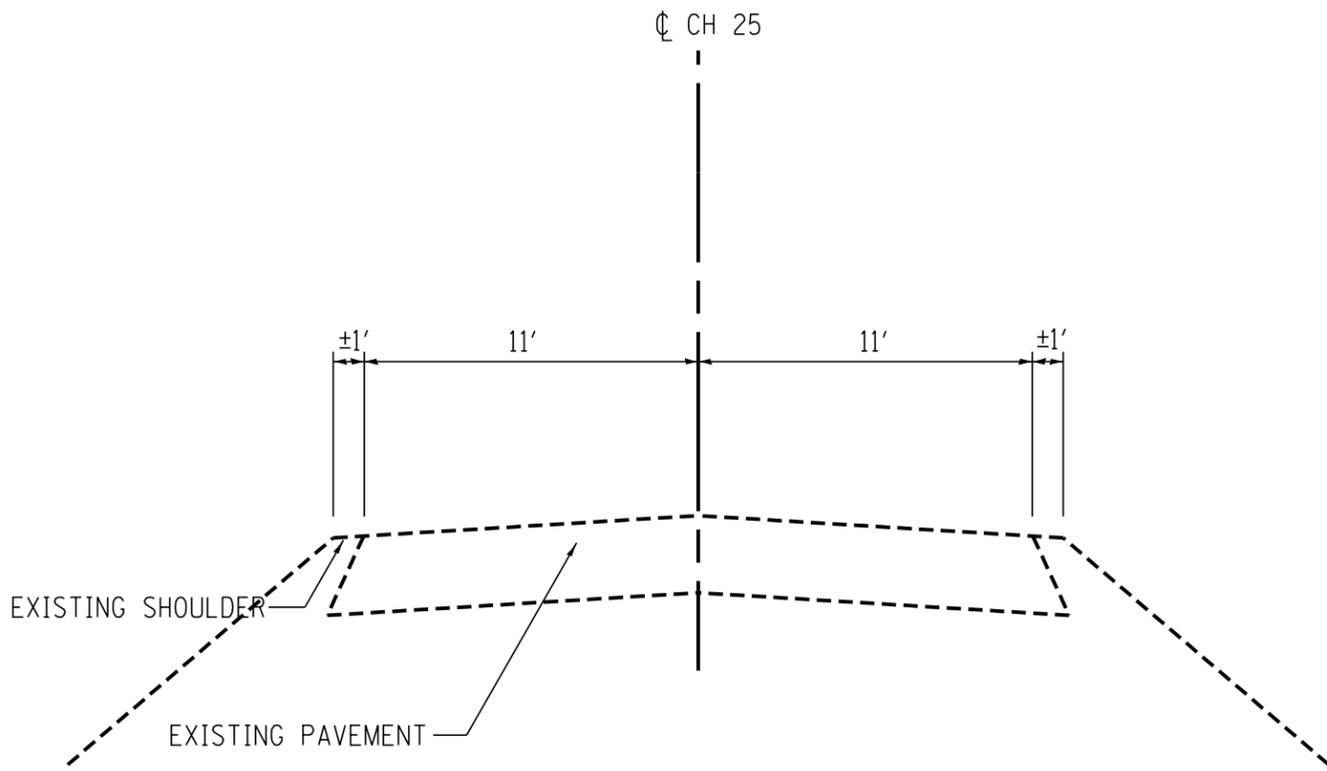

EXISTING ROADWAY TYPICAL SECTION

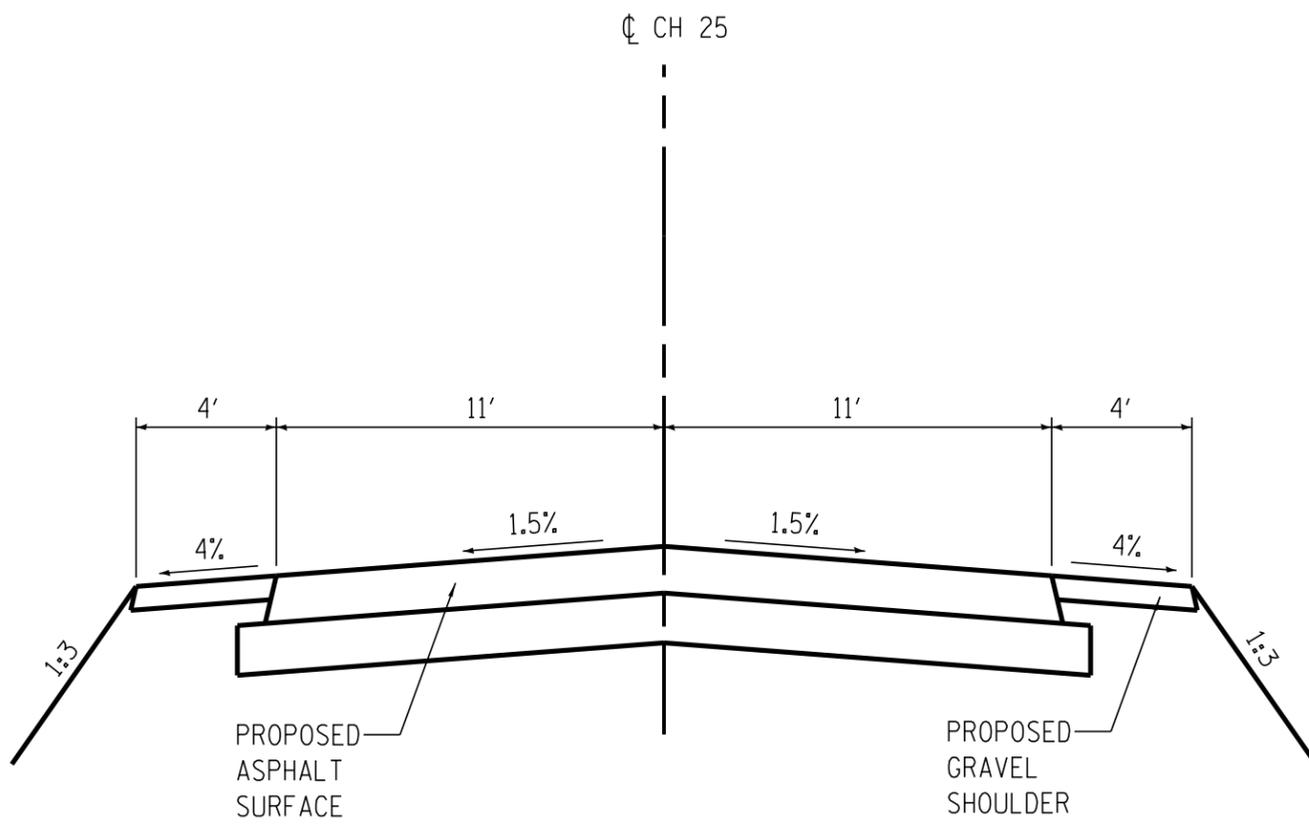

PROPOSED ROADWAY TYPICAL SECTION
CH 25 (1050N)

Notes:
Max Superelevation - 4%