



PLAN	SURVEYED	BY	DATE
	PLOTTED		
	GRADES CHECKED		
	STRUCTURE NOTATIONS CHECKED		
	NOTE BOOK NO.		
	CADD FILE NAME		

PROFILE	SURVEYED	BY	DATE
	PLOTTED		
	GRADES CHECKED		
	STRUCTURE NOTATIONS CHECKED		
	NOTE BOOK NO.		
	CADD FILE NAME		

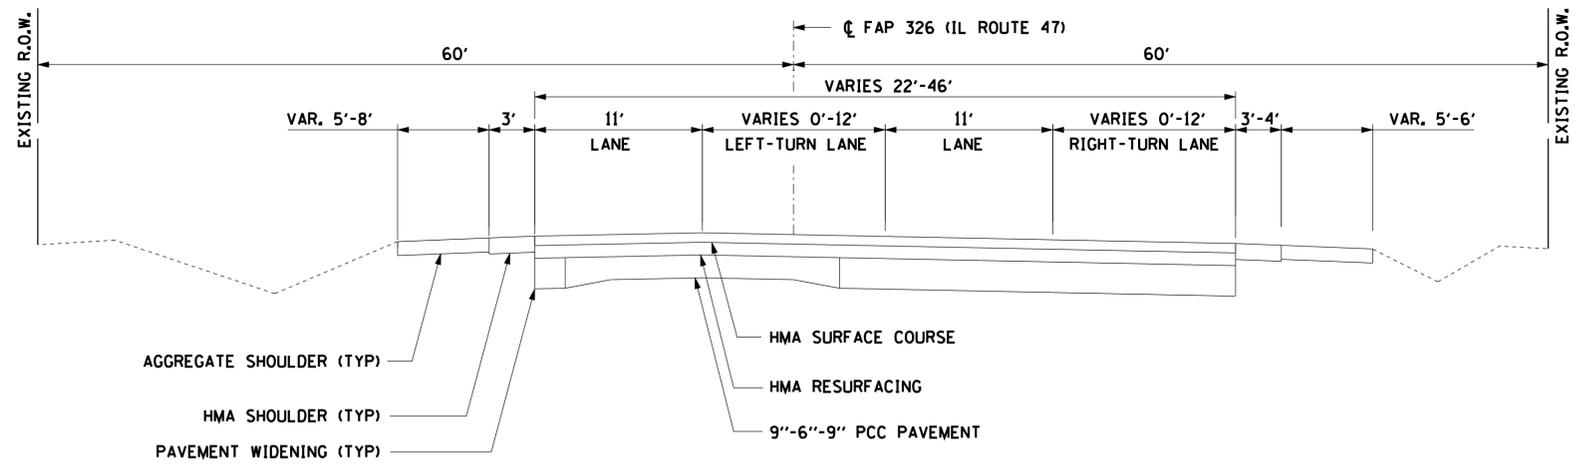


EXISTING ILLINOIS ROUTE 47 TYPICAL SECTION
 STA 100+60 TO STA 113+65
 (NORTH OF SARAVANOS DRIVE TO NORTH OF BONNIE LANE)

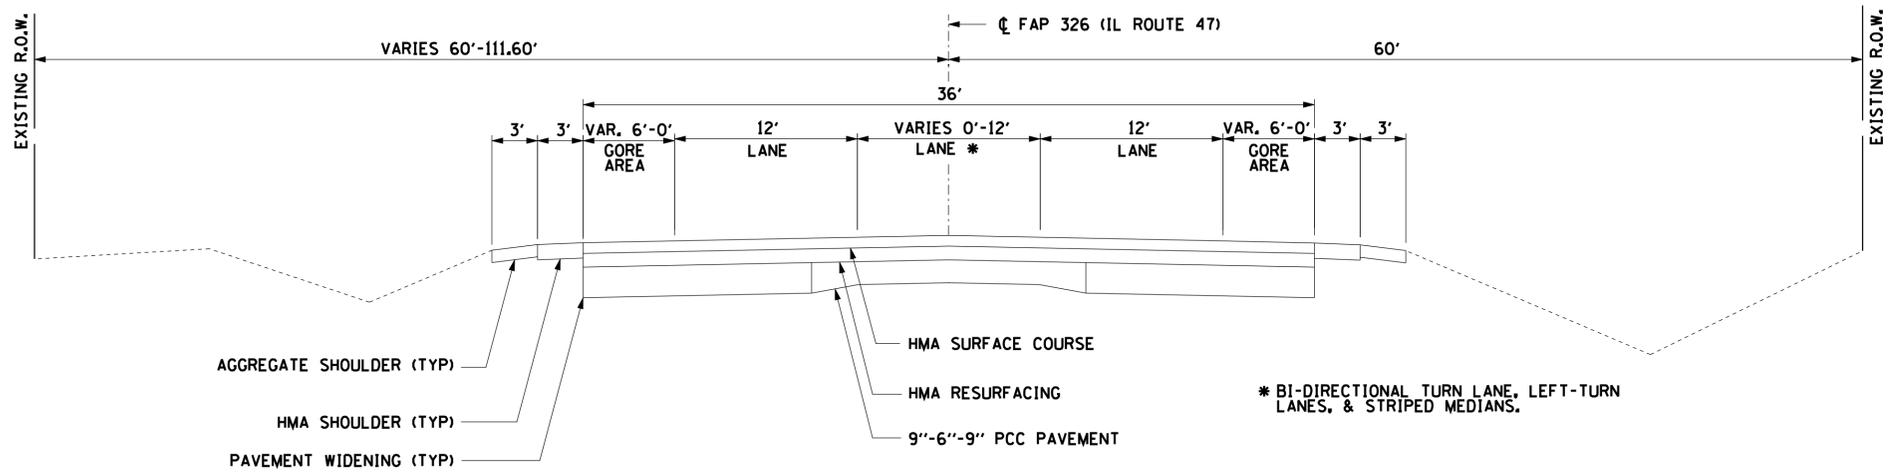

EXISTING ILLINOIS ROUTE 47 TYPICAL SECTION
 STA 113+65 TO STA 141+10
 (NORTH OF BONNIE LANE TO SOUTH OF FAIRFAX WAY)

* BI-DIRECTIONAL TURN LANE, LEFT-TURN LANES, & STRIPED MEDIANS.

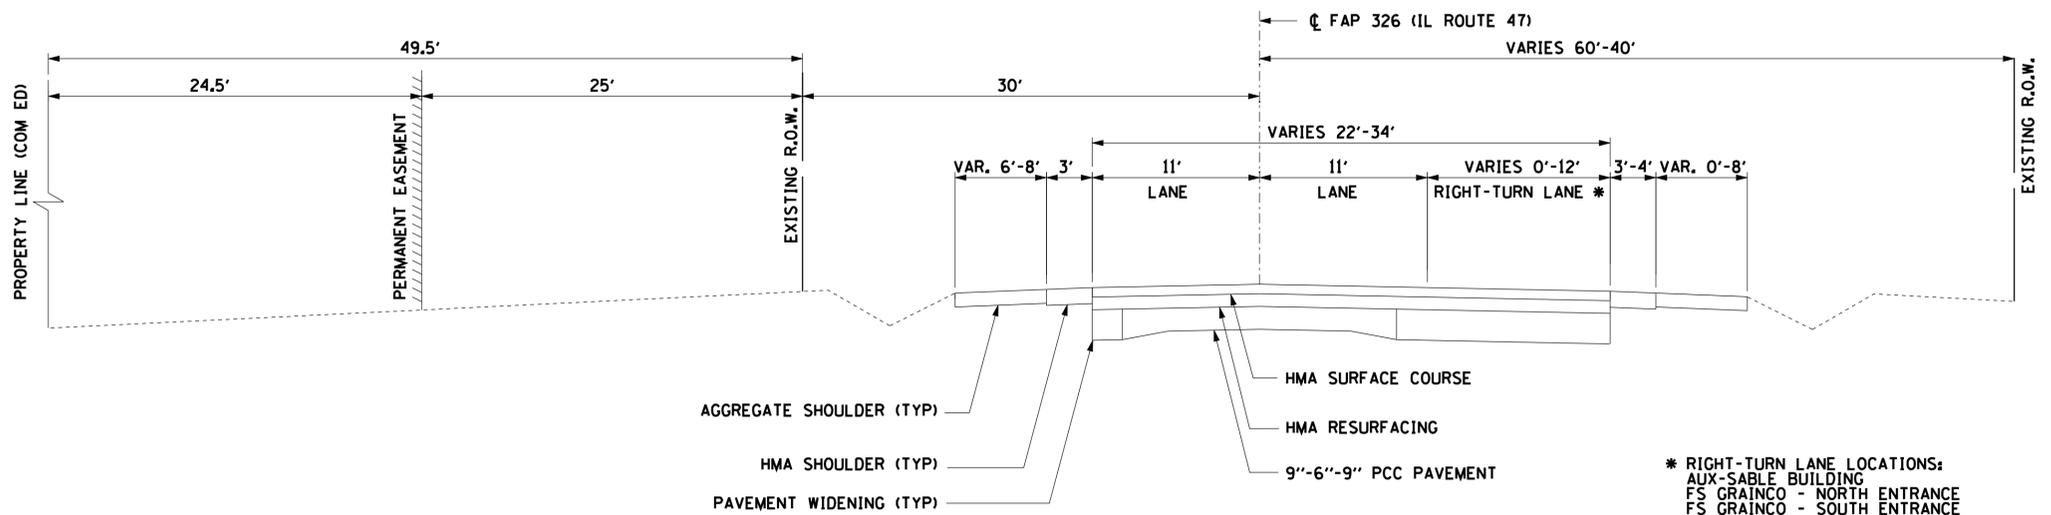

EXISTING ILLINOIS ROUTE 47 TYPICAL SECTION
 STA 141+10 TO STA 263+45
 (SOUTH OF FAIRFAX WAY TO WALKER ROAD)

* RIGHT-TURN LANE LOCATIONS:
 AUX-SABLE BUILDING
 FS GRAINCO - NORTH ENTRANCE
 FS GRAINCO - SOUTH ENTRANCE
 IDOT MAINTENANCE FACILITY
 AMENT ROAD
 CROSS LUTHERAN SCHOOL

FILE NAME = D366825-ex-tpc_rte47_01.dgn

USER NAME = JStanko
 PLOT SCALE = (CSI SCALE)
 PLOT DATE = 2/15/2011

DESIGNED -	REVISED -
DRAWN -	REVISED -
CHECKED -	REVISED -
DATE -	REVISED -

ILLINOIS DEPARTMENT OF TRANSPORTATION

EXISTING TYPICAL SECTIONS ILLINOIS ROUTE 47			
SCALE: NA	SHEET NO. 1 OF 2 SHEETS	STA. -	TO STA. -

F.A.P. RTE. 326	SECTION (109,110R)	COUNTY KENDALL	TOTAL SHEETS 2	SHEET NO. 1
CONTRACT NO.				
FED. ROAD DIST. NO. ILLINOIS FED. AID PROJECT				