


SEE TOLLE LANE EXHIBIT FOR PROPOSED TOLLE LANE IMPROVEMENTS

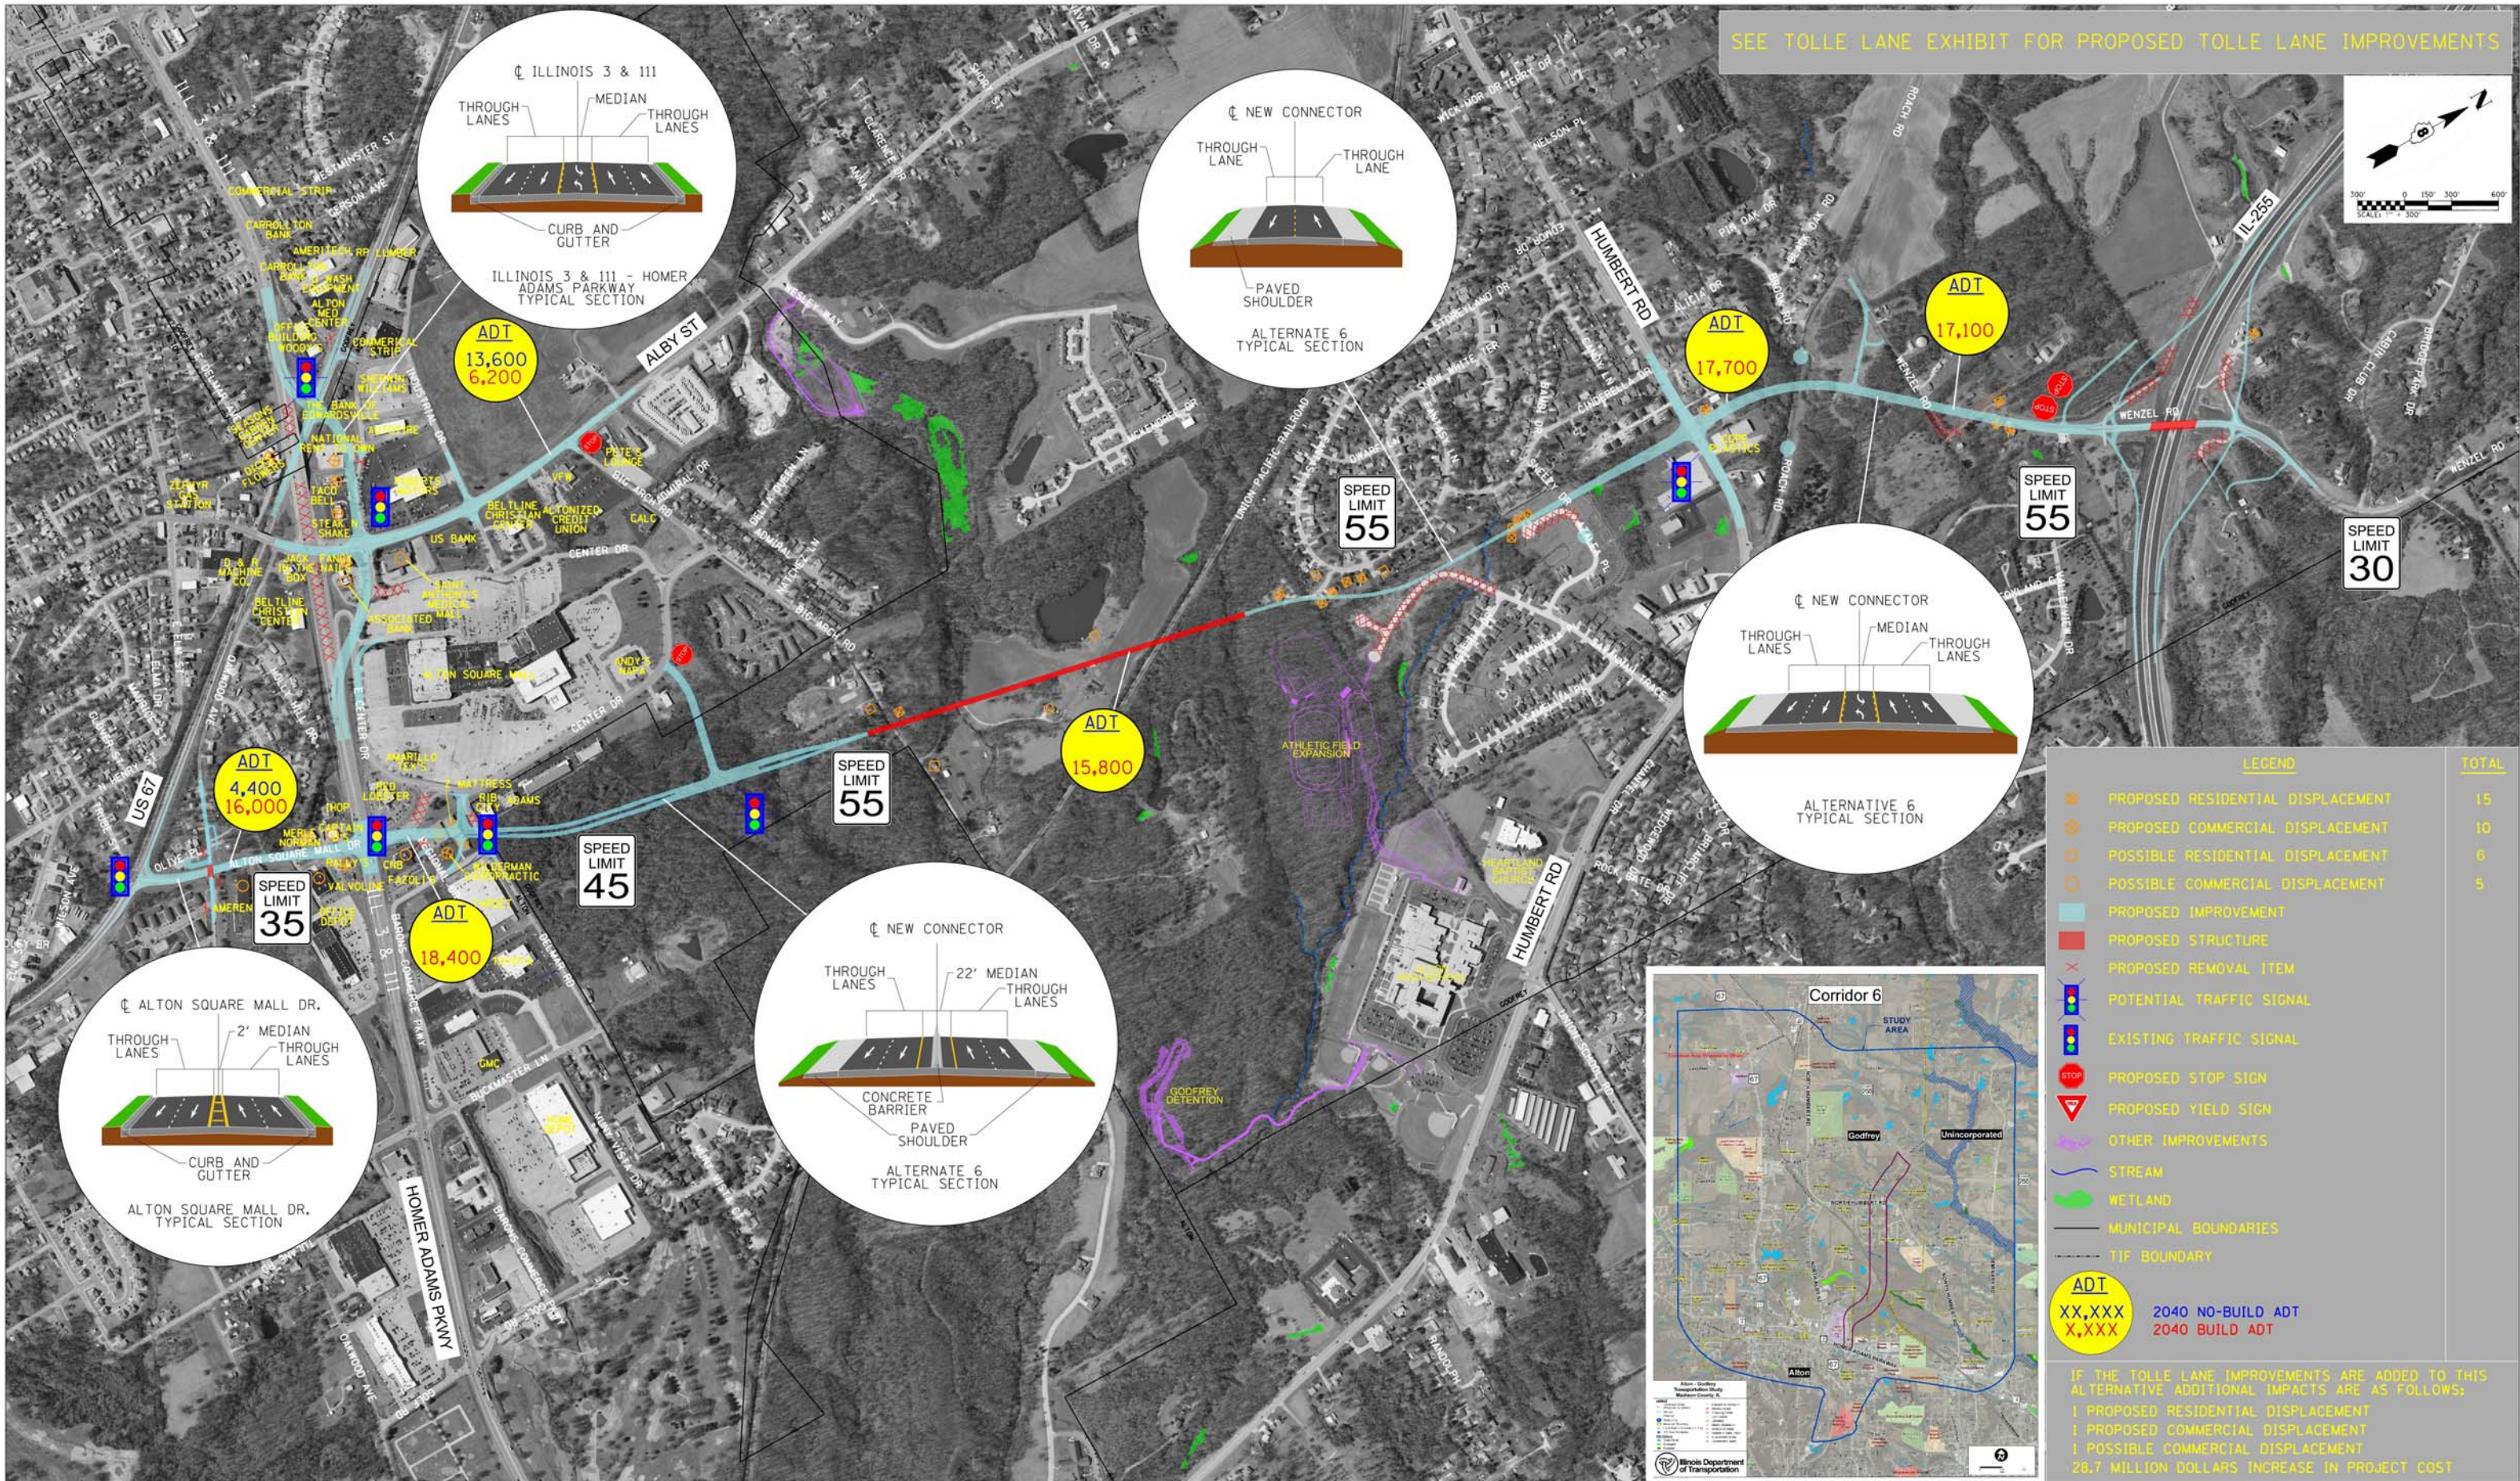

FILE NAME	USER NAME	DESIGNED	REVISED
#FILE.#	#USER#	DRAWN	REVISED
#MODELNAME#	PLOT SCALE	CHECKED	REVISED
	PLOT DATE	DATE	REVISED

**STATE OF ILLINOIS
DEPARTMENT OF TRANSPORTATION**

**ALTERNATE 6
IL 3 /US 67 TO WENZEL**

SCALE: 1"=300' SHEET OF SHEETS STA. TO STA.

F.A. RTE.	SECTION	COUNTY	TOTAL SHEETS	SHEET NO.
CONTRACT NO.				
ILLINOIS FED. AID PROJECT				

LEGEND		TOTAL
	PROPOSED RESIDENTIAL DISPLACEMENT	15
	PROPOSED COMMERCIAL DISPLACEMENT	10
	POSSIBLE RESIDENTIAL DISPLACEMENT	6
	POSSIBLE COMMERCIAL DISPLACEMENT	5
	PROPOSED IMPROVEMENT	
	PROPOSED STRUCTURE	
	PROPOSED REMOVAL ITEM	
	POTENTIAL TRAFFIC SIGNAL	
	EXISTING TRAFFIC SIGNAL	
	PROPOSED STOP SIGN	
	PROPOSED YIELD SIGN	
	OTHER IMPROVEMENTS	
	STREAM	
	WETLAND	
	MUNICIPAL BOUNDARIES	
	TIF BOUNDARY	
	ADT	
	2040 NO-BUILD ADT	
	2040 BUILD ADT	

IF THE TOLLE LANE IMPROVEMENTS ARE ADDED TO THIS ALTERNATIVE ADDITIONAL IMPACTS ARE AS FOLLOWS:
 1 PROPOSED RESIDENTIAL DISPLACEMENT
 1 PROPOSED COMMERCIAL DISPLACEMENT
 1 POSSIBLE COMMERCIAL DISPLACEMENT
 28.7 MILLION DOLLARS INCREASE IN PROJECT COST