


EXISTING TYPICAL SECTION (WEST)
(LOOKING EAST)

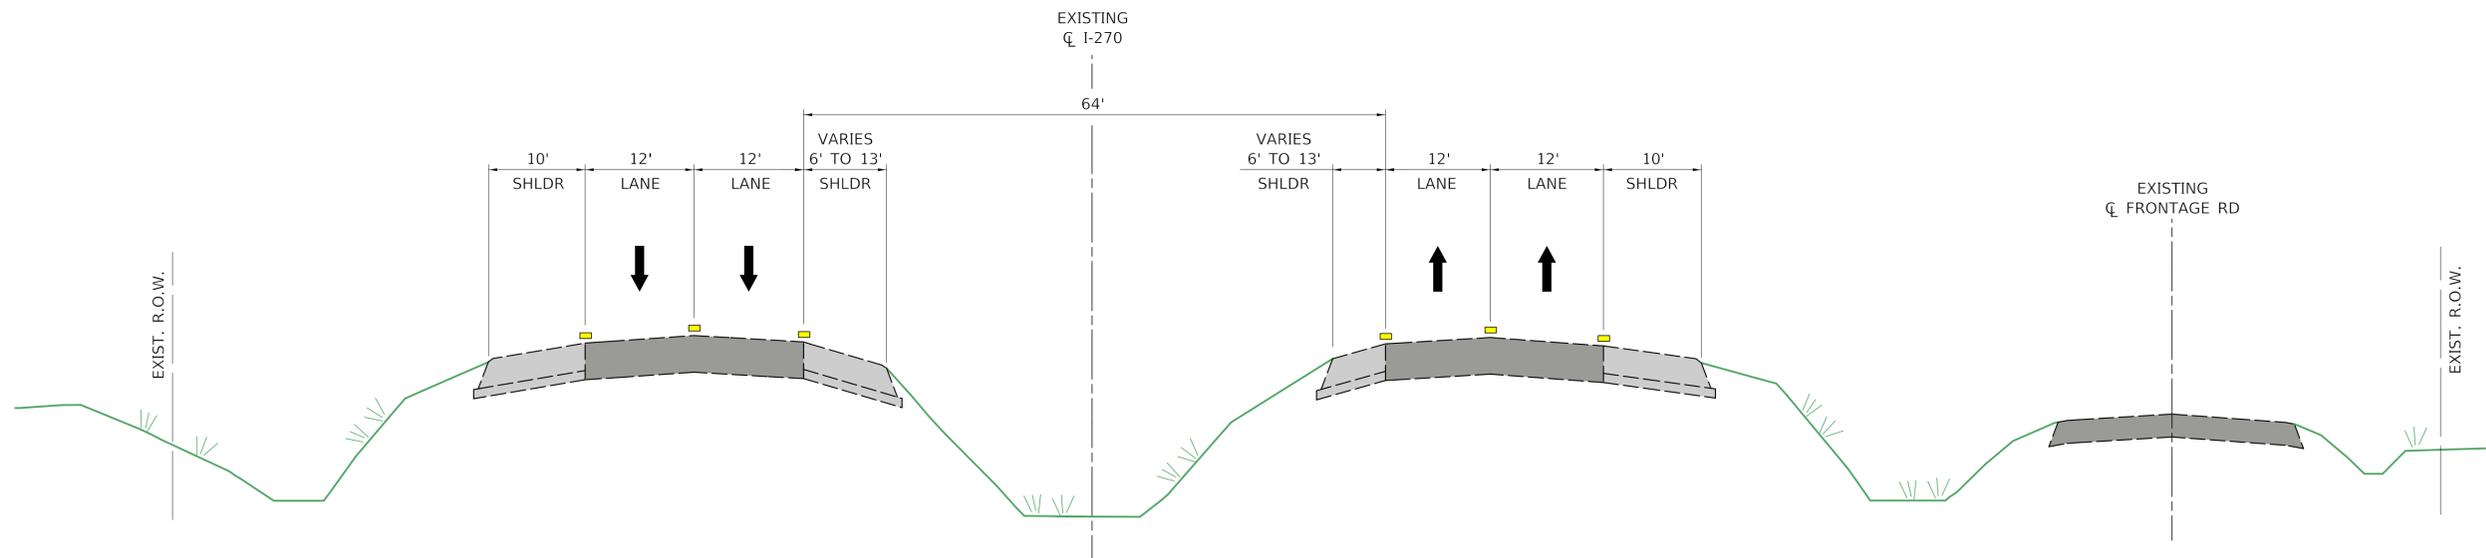

EXISTING TYPICAL SECTION (EAST)
(LOOKING EAST)



MODEL: S:\MODELS\MAMES
FILE NAME: 311E13



License No. 184-000613 © copyright CMT, Inc.

USER NAME = \$USERS	DESIGNED -	REVISED -
	DRAWN -	REVISED -
PLOT SCALE = \$SCALE\$	CHECKED -	REVISED -
PLOT DATE = \$DATES	DATE -	REVISED -

**STATE OF ILLINOIS
DEPARTMENT OF TRANSPORTATION**

**ILLINOIS I-270 PRELIMINARY ENGINEERING STUDY
TYPICAL SECTIONS**

SCALE: SHEET OF SHEETS STA. TO STA.

F.A. RTE.	SECTION	COUNTY	TOTAL SHEETS	SHEET NO.
CONTRACT NO.				
ILLINOIS FED. AID PROJECT				