


DOT 163 586J
FL&G

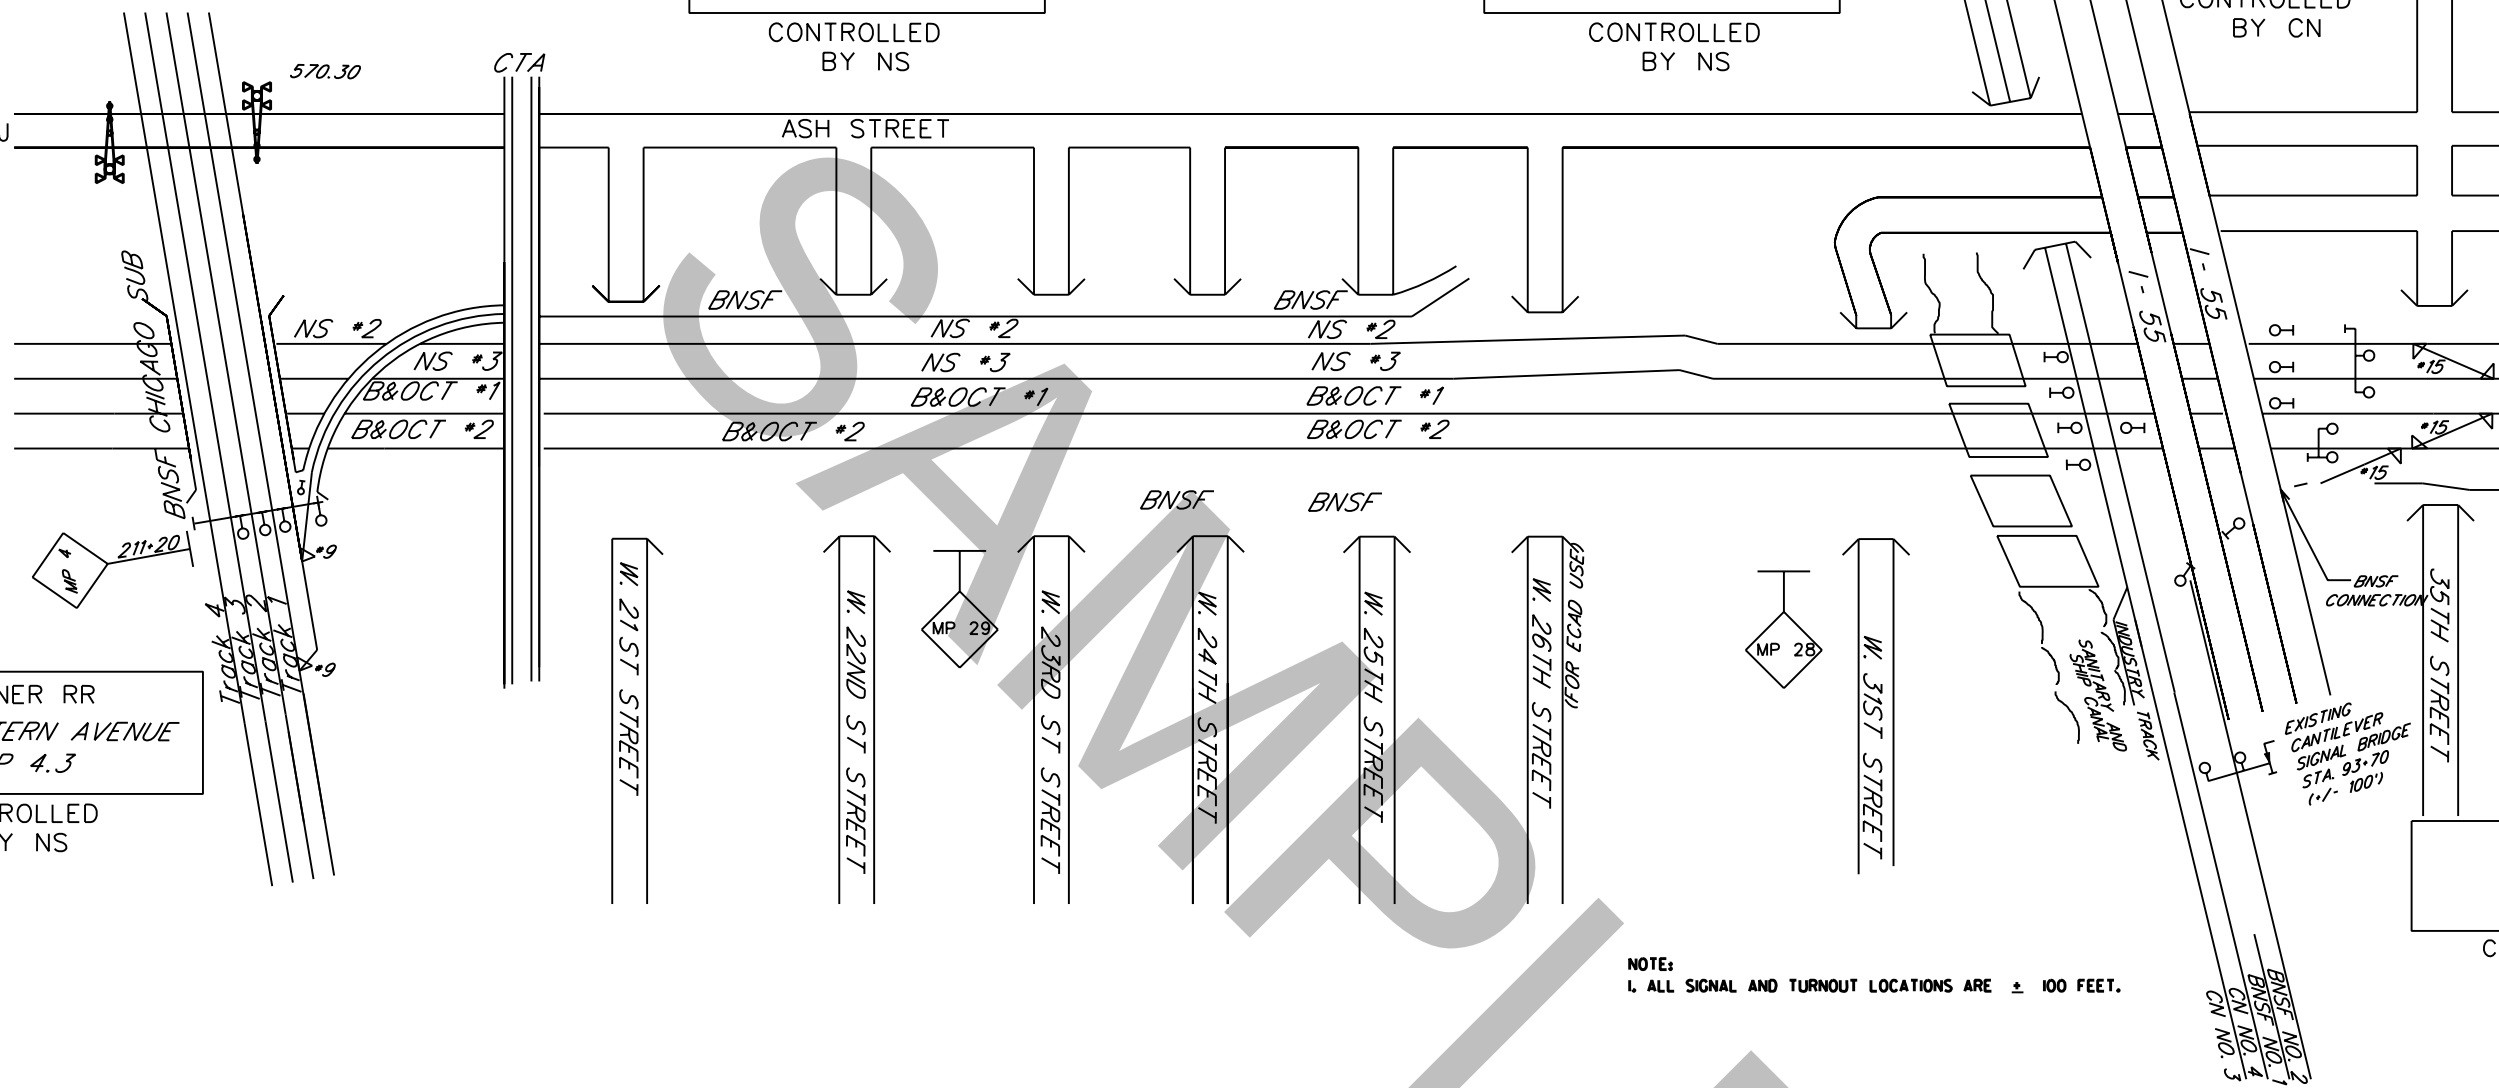

NOTE:
1. ALL SIGNAL AND TURNOUT LOCATIONS ARE ± 100 FEET.

OWNER RR
CP WESTERN AVENUE
MP 4.3
CONTROLLED BY NS

OWNER RR
CP 22ND STREET
MP 29.2
CONTROLLED BY NS

OWNER RR
CP 31ST STREET
MP 28.1
CONTROLLED BY NS

OWNER RR
ASH STREET
MP 46.3
CONTROLLED BY CN

OWNER RR
CP 46
MP 27.4
CONTROLLED BY NS

- LEGEND**
- EXISTING POWER OPERATED SWITCH
 - EXISTING ELECTRIC LOCK TURNOUT
 - EXISTING HAND THROW SWITCH
 - EXISTING SIGNAL

Approval Signature Block

RAILROAD LOGO	
REVISIONS	
1	DATE
2	DATE
3	DATE
Existing Schematic CREATE Project WA #, CP 1 to CP 2	
COOK COUNTY ILLINOIS	
DIVISION: CHICAGO CHICAGO - RAILROAD	
SUBDIVISION: CHICAGO - RAILROAD CHILLICOTHE - RAILROAD	
SCALE: NONE	VAL. MAP
DATE: XX/XX/XX	MULTIPLE
DRAWN: XXX	DRAWING NO.
CHECKED: XXX	SHEET 1 OF 1