




ALTERNATE 3 – RECOMMENDED IL 60 / 83 PROPOSED TYPICAL SECTIONS

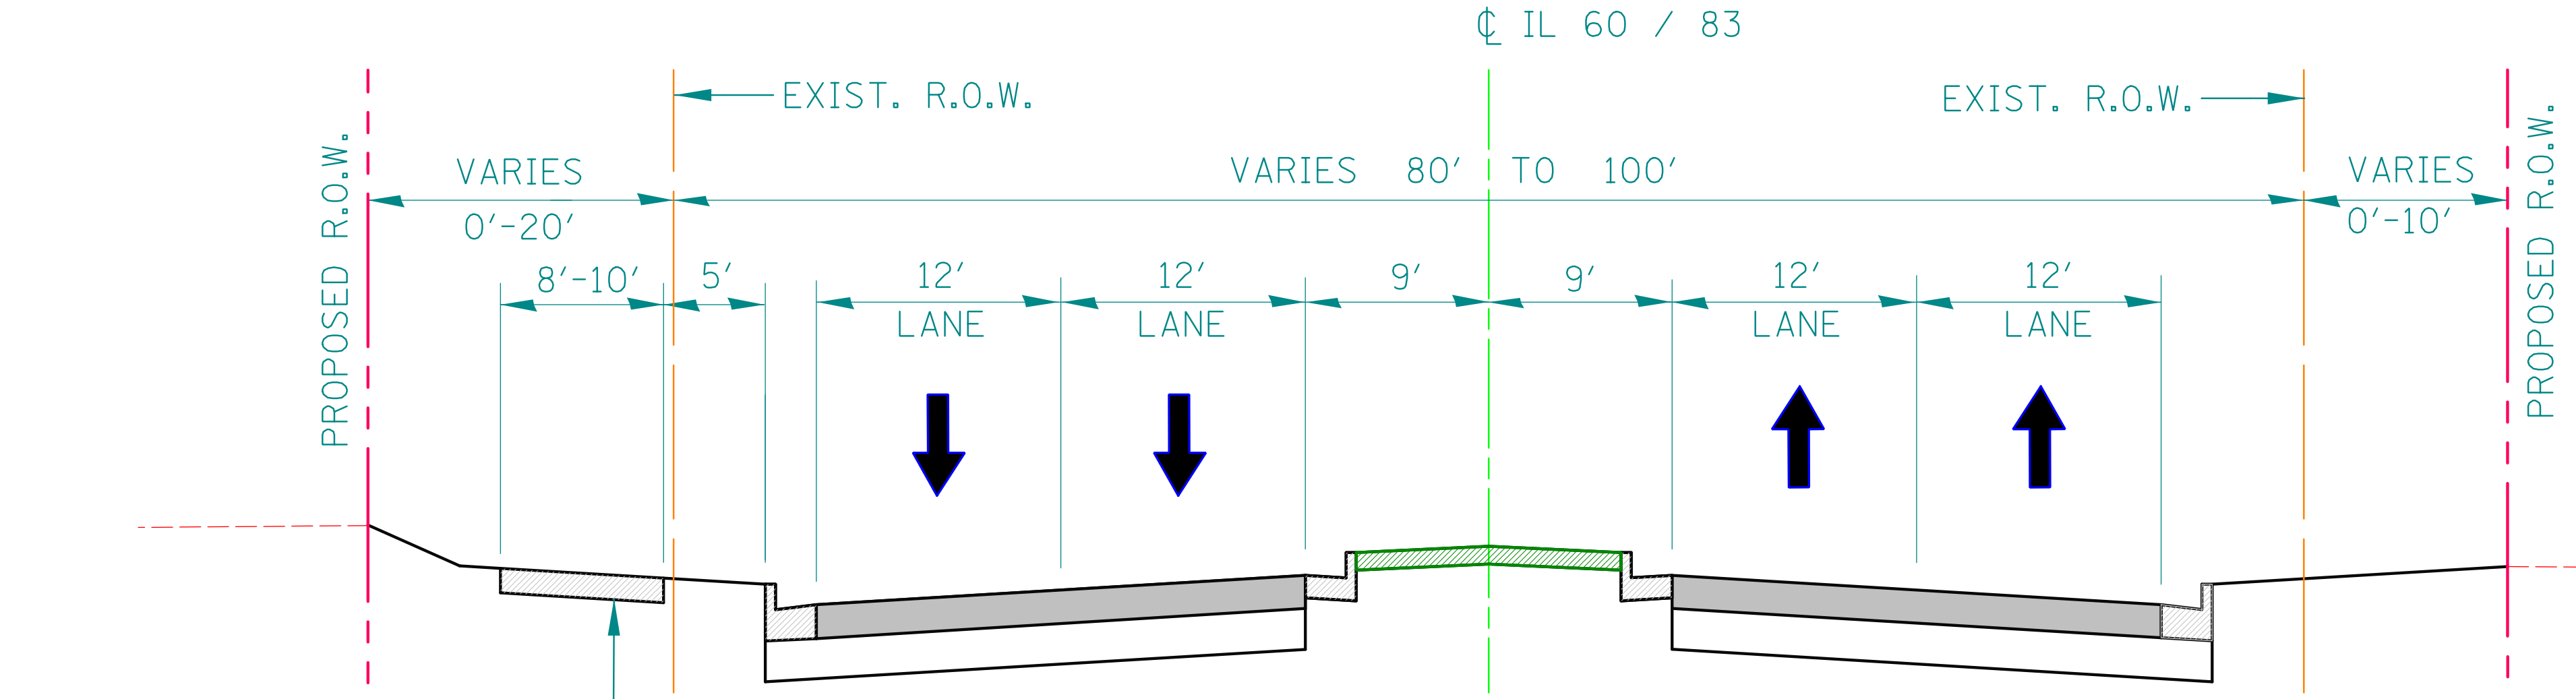



RECOMMENDED TYPICAL SECTION - BARRIER MEDIAN
BETWEEN IL 176 AND MIDLOTHIAN ROAD

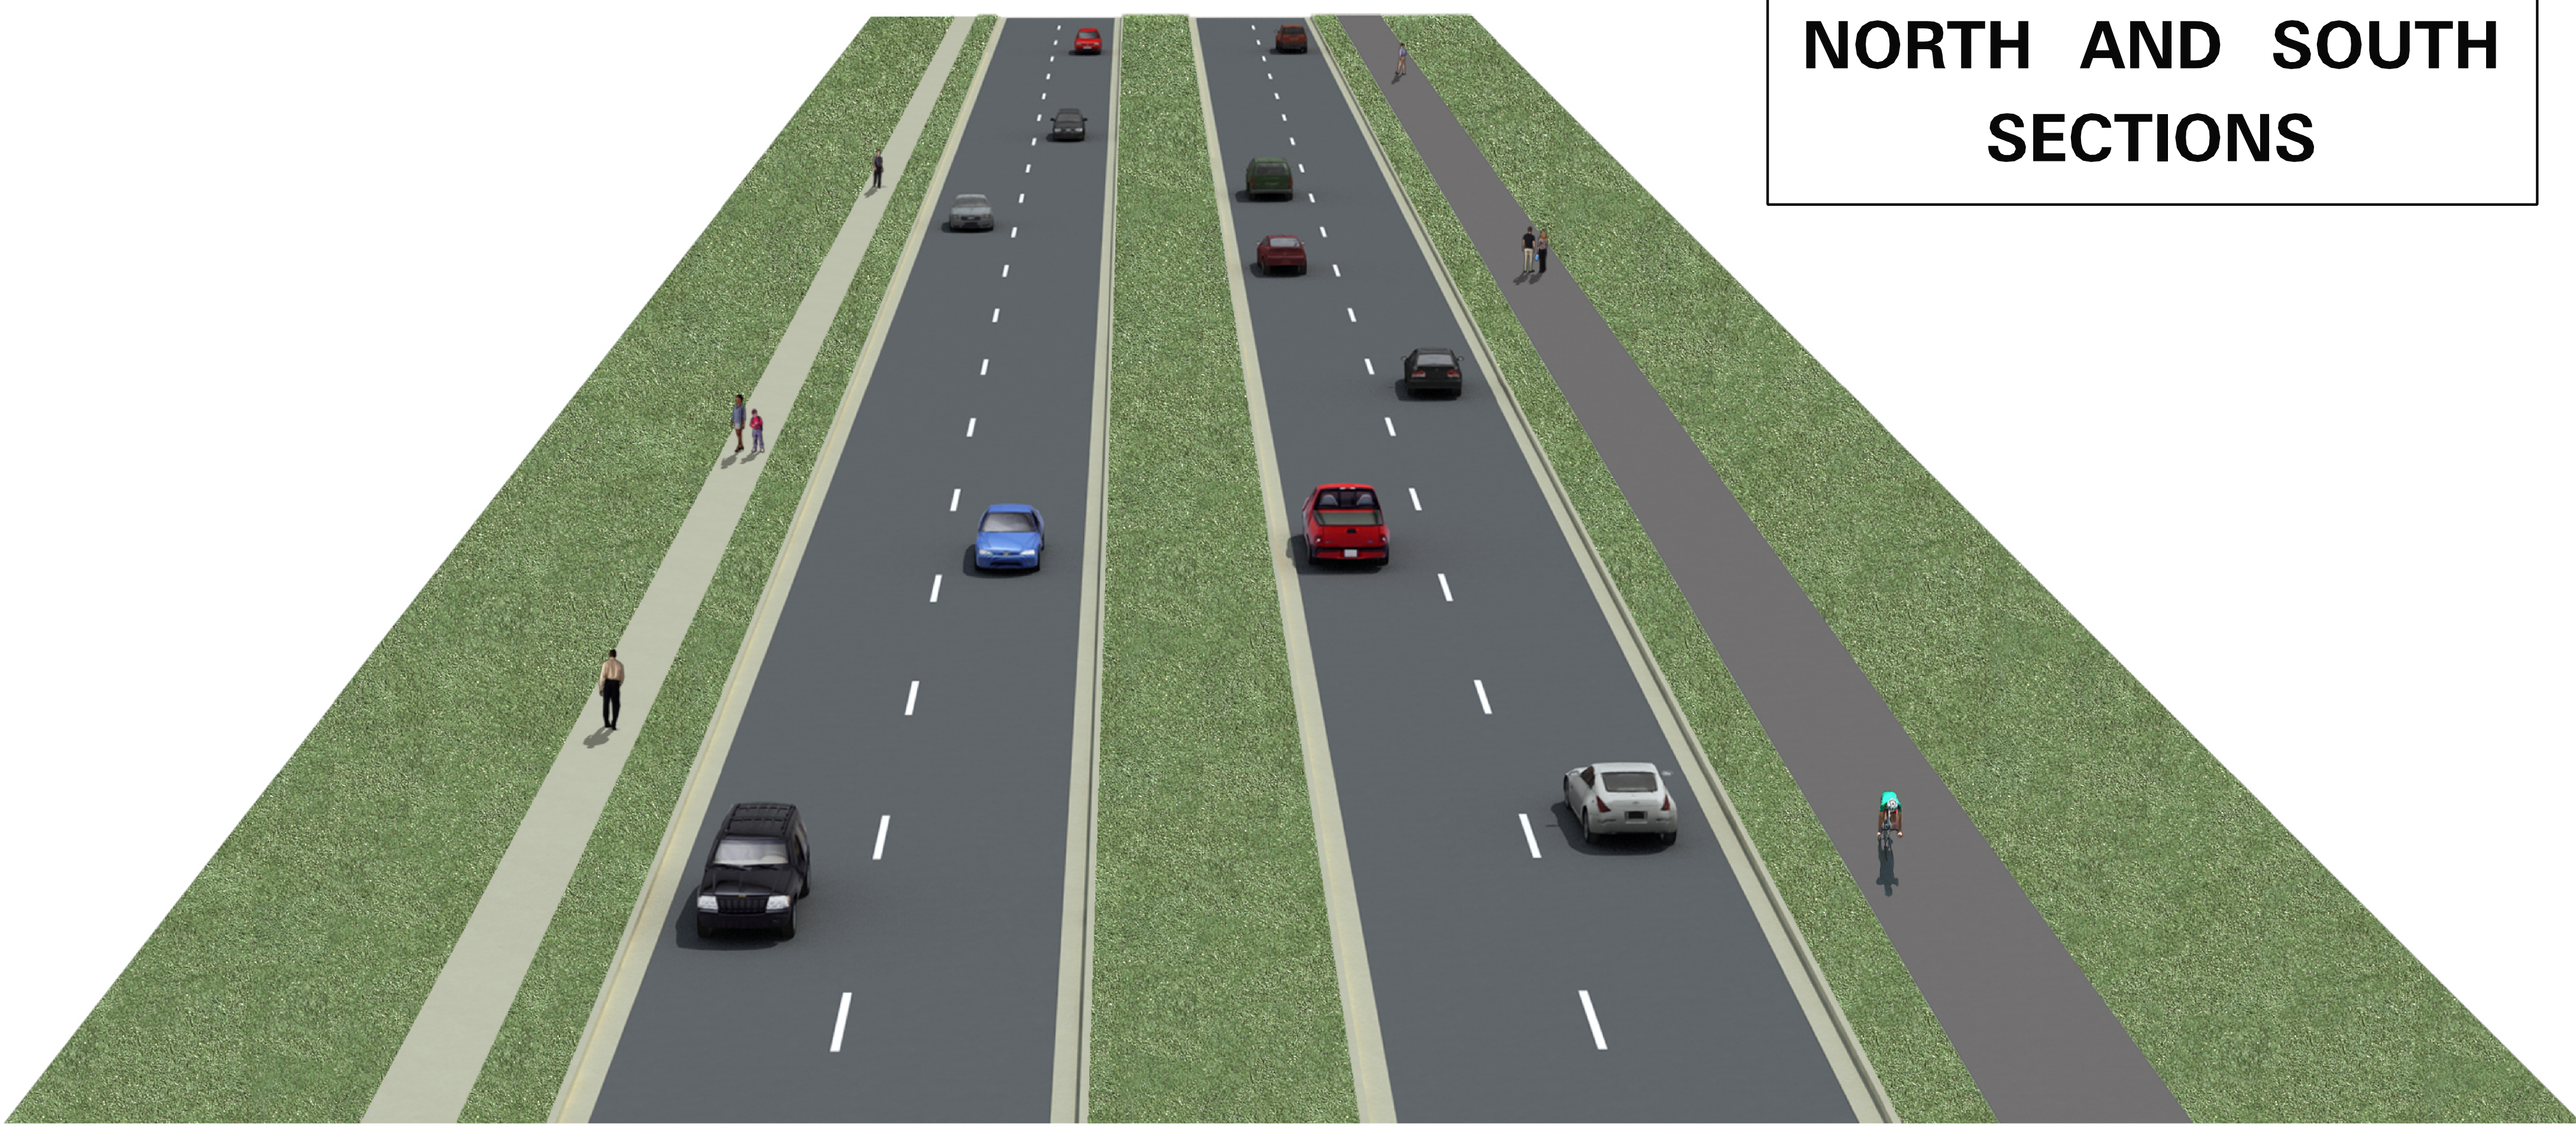


NORTH AND SOUTH
SECTIONS

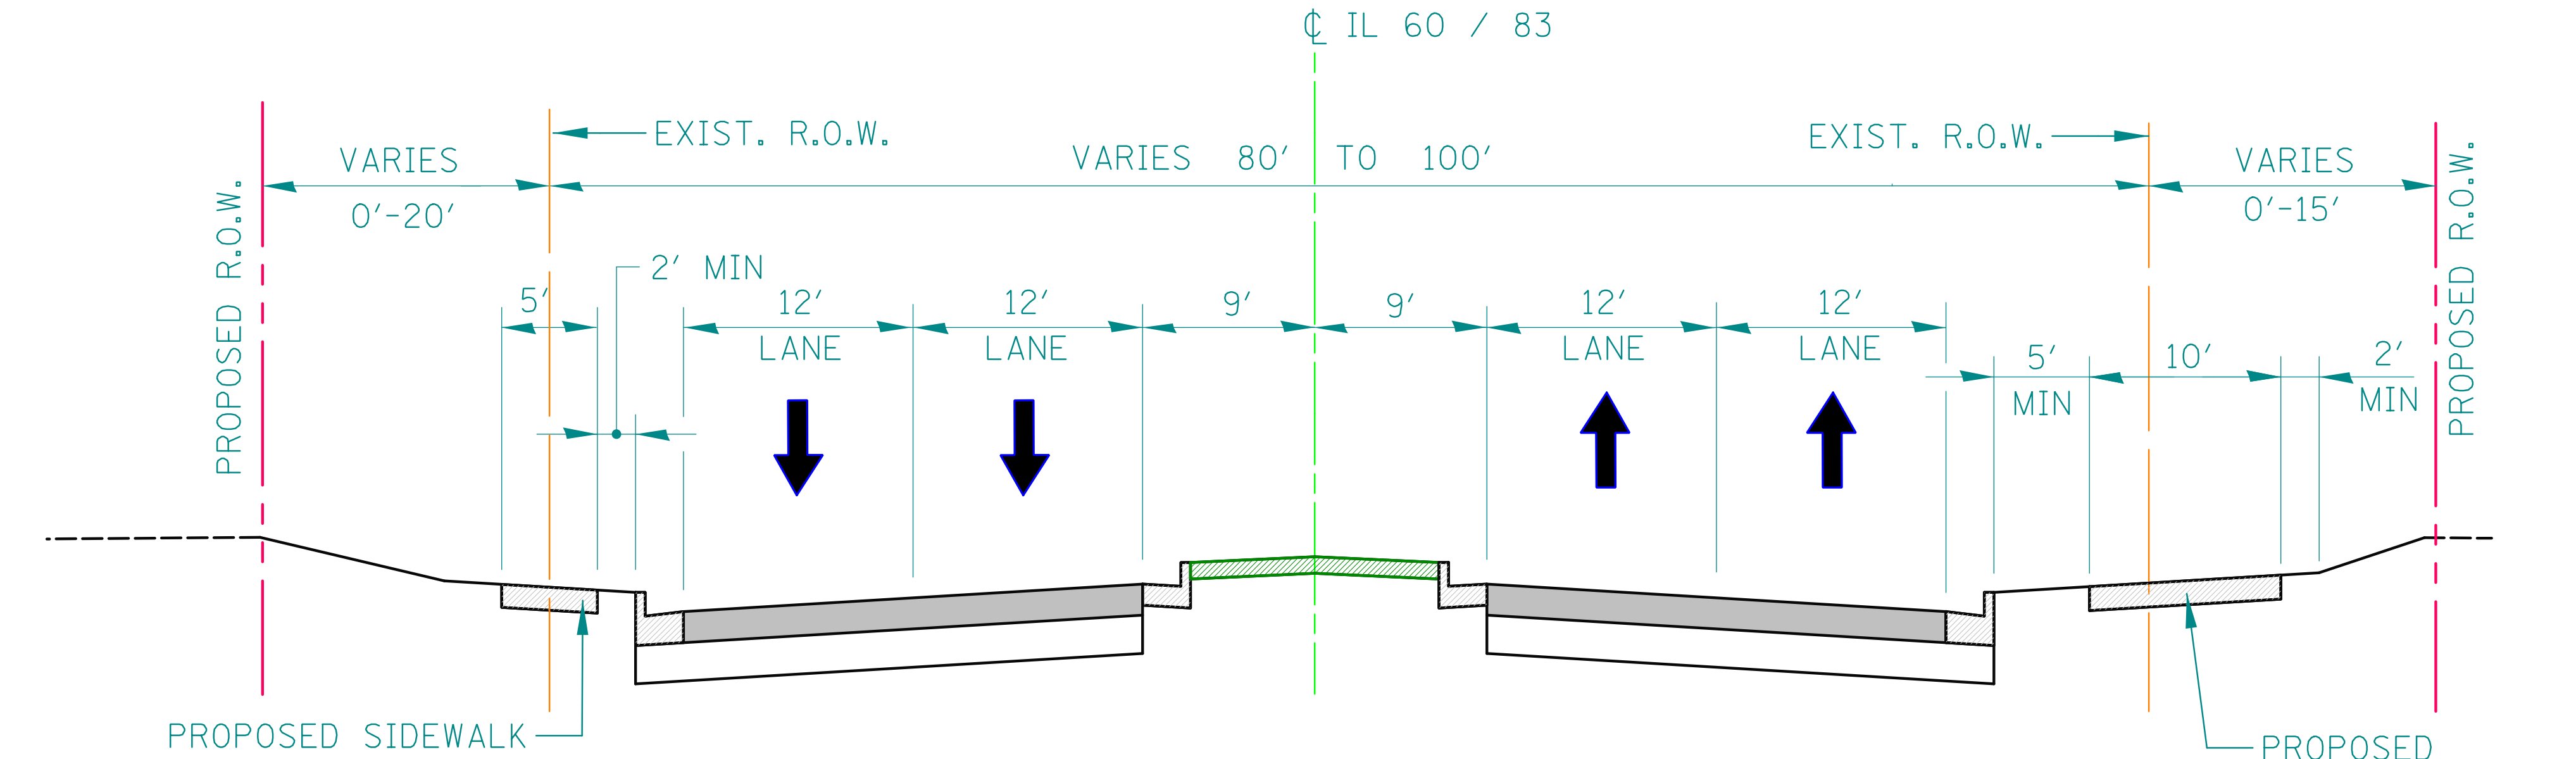

RECOMMENDED TYPICAL SECTION - BARRIER MEDIAN
BETWEEN MIDLOTHIAN ROAD AND CIRCLE DRIVE
BETWEEN MAPLE AVENUE AND TOWN LINE ROAD

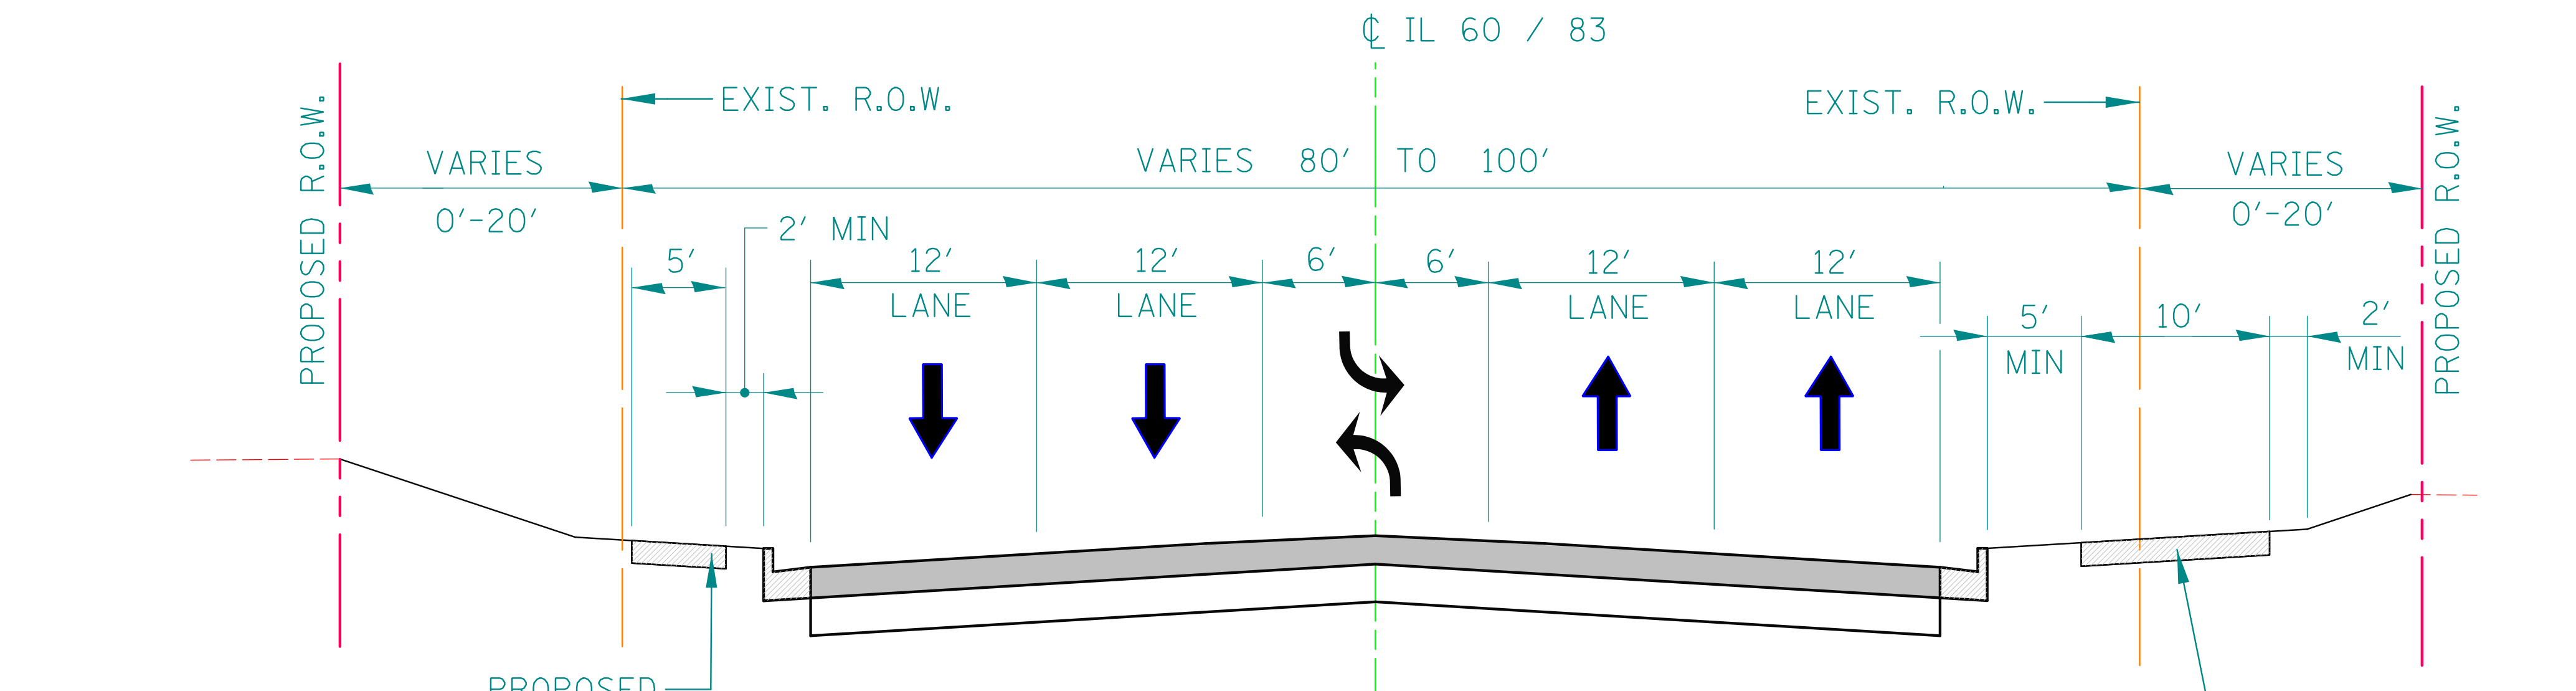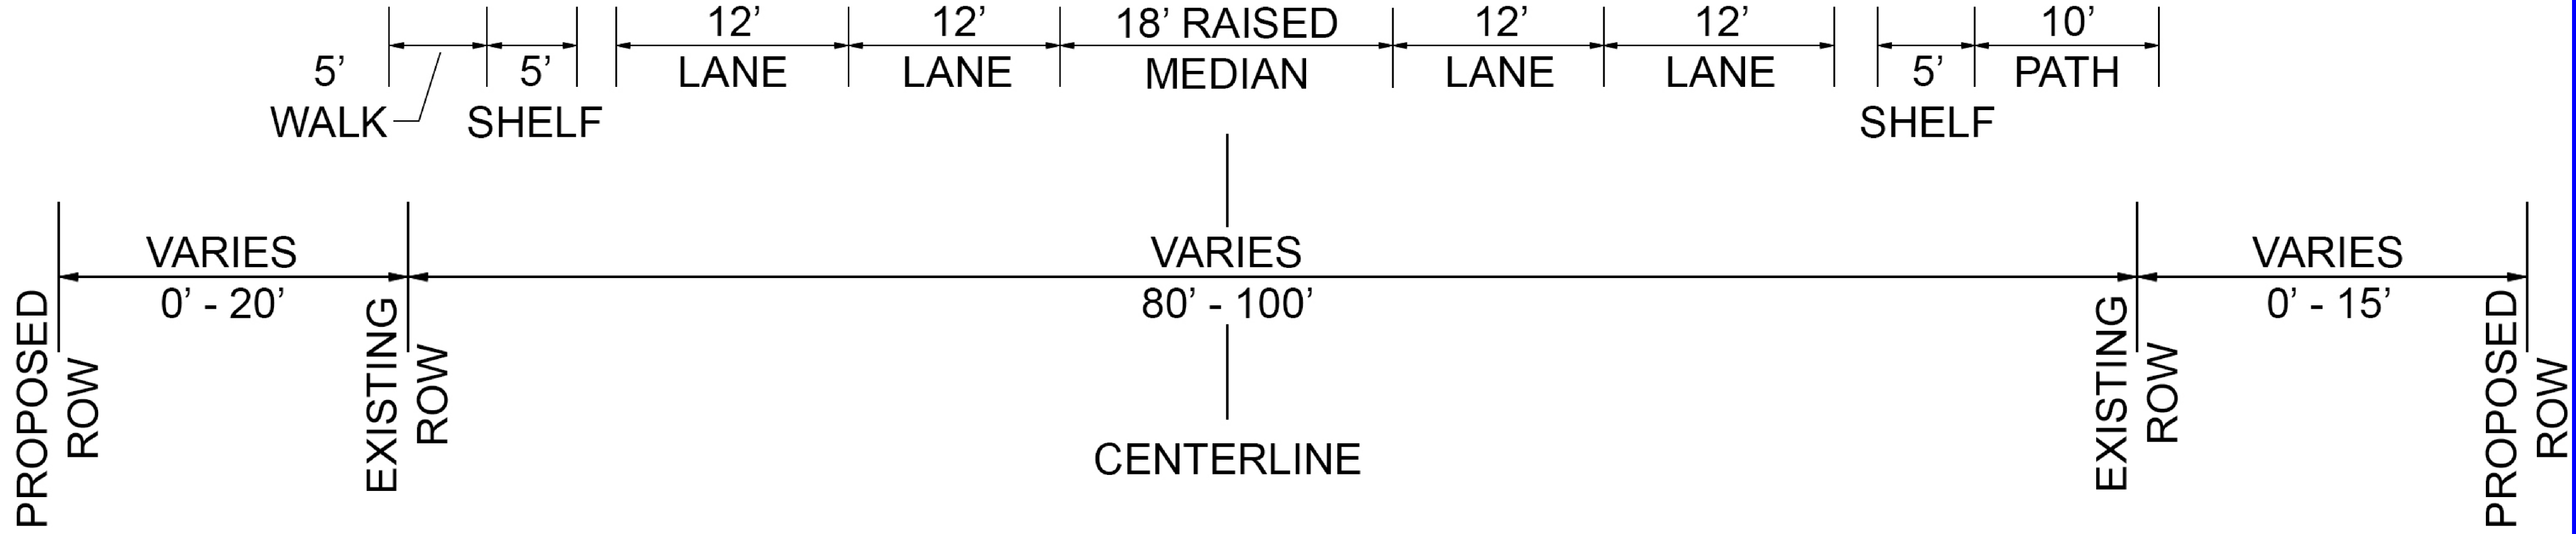

RECOMMENDED TYPICAL SECTION - TWO-WAY LEFT TURN LANE
BETWEEN CIRCLE DRIVE AND MAPLE AVENUE

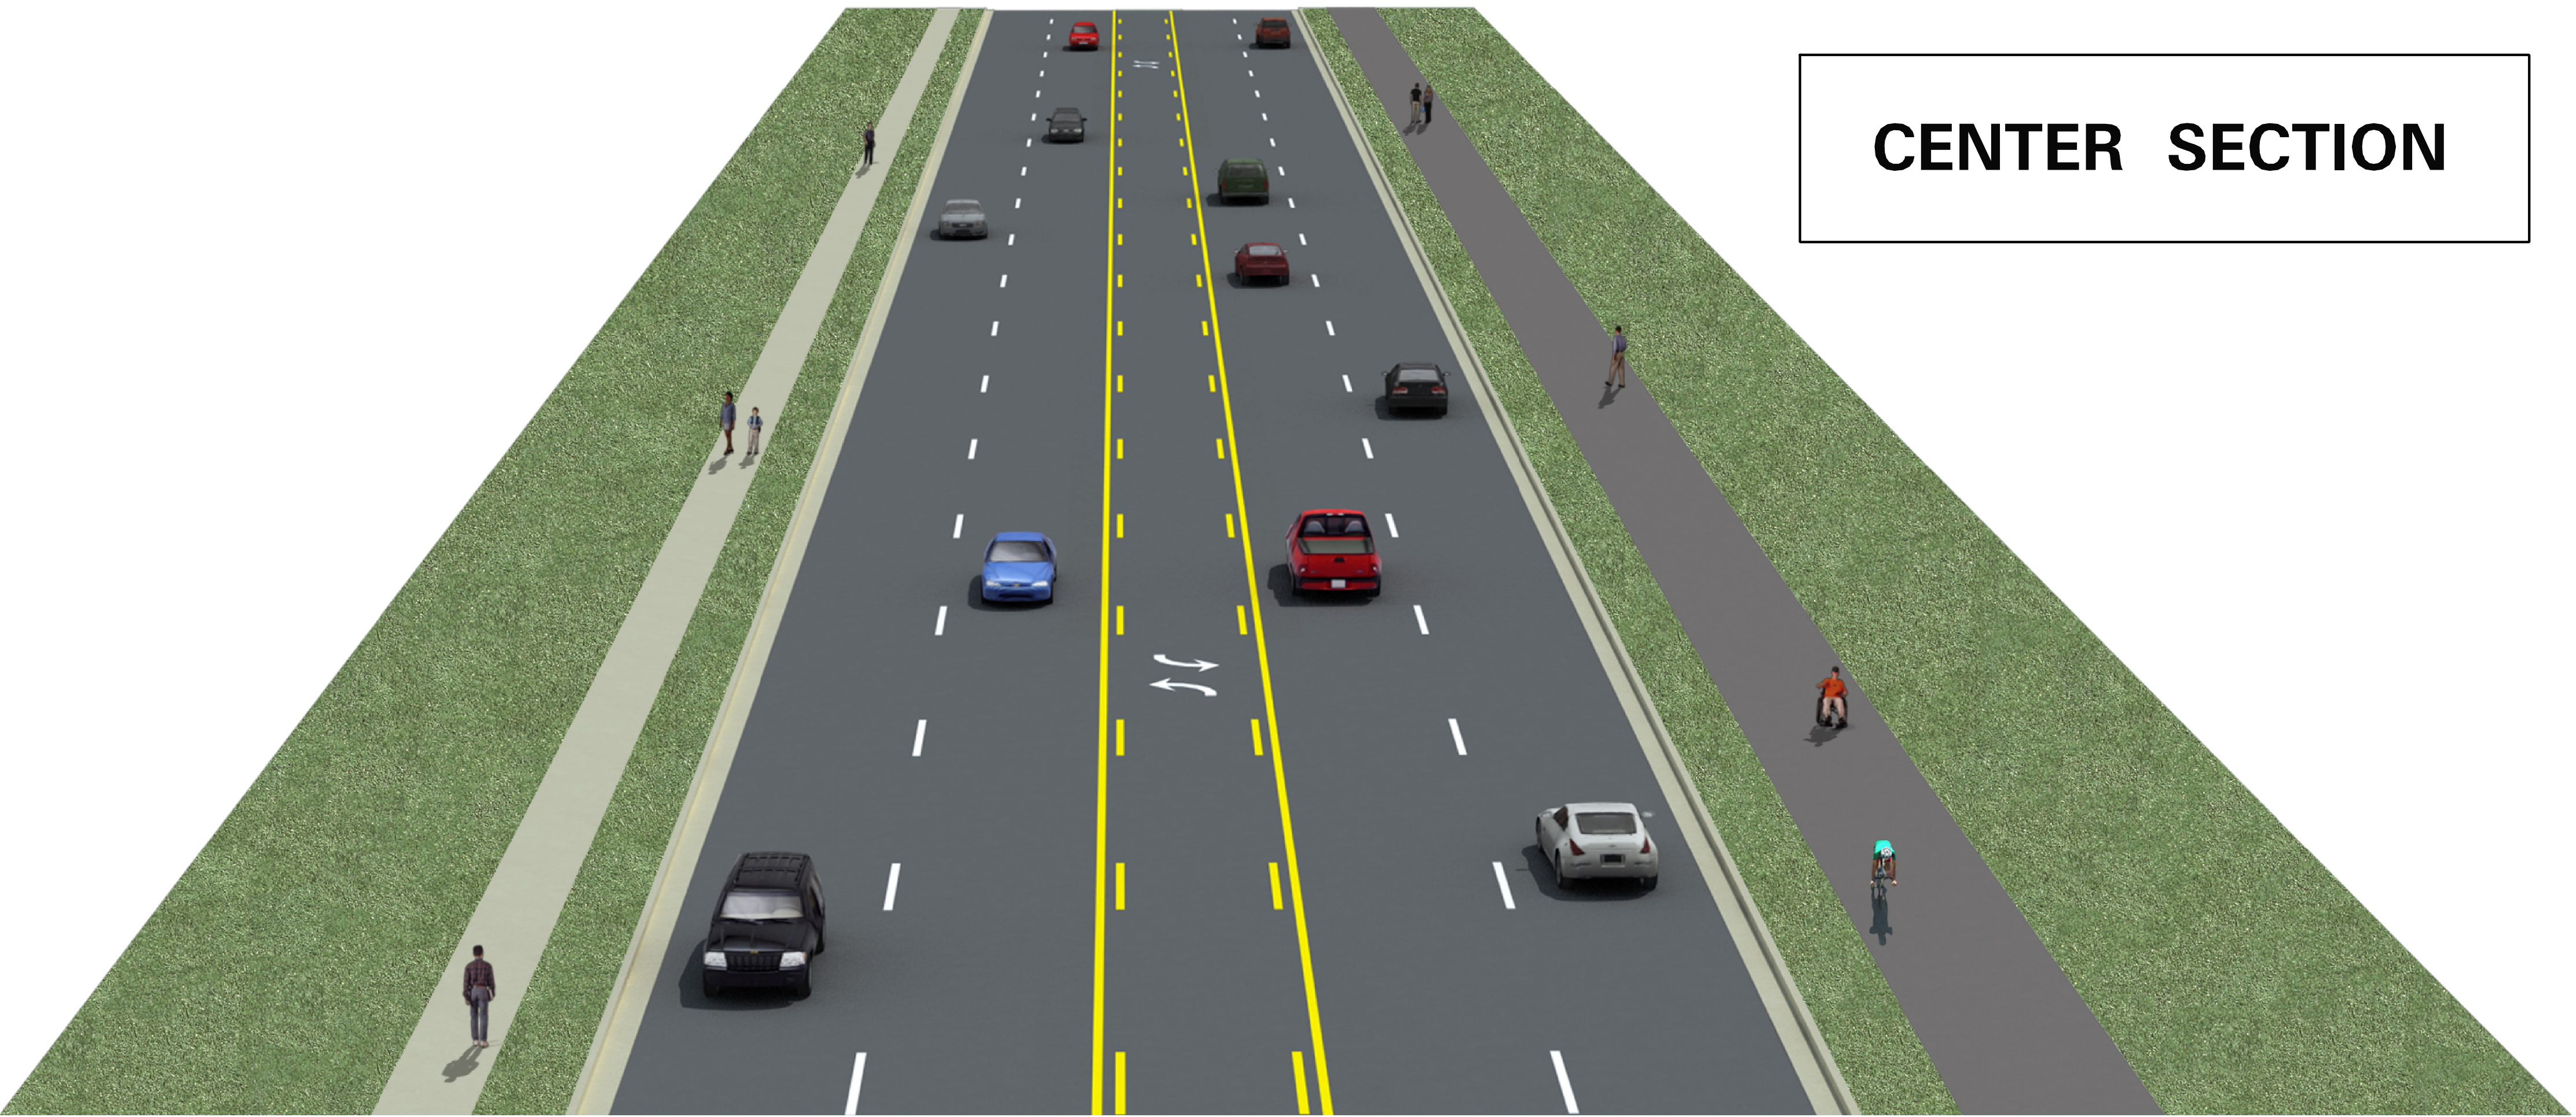

CENTER SECTION

