



Date:	Designed:	Revised:	State of Illinois Department of Transportation	Illinois Route 31 Wetlands Impact Exhibit Key Map			Total	Sheet
	Drawn:	Revised:					Sheets	No.
Plot Scale:	Checked	Revised:		EXHIBIT 3				
Plote Date:	Date:	Revised:				Scale: 1" = 3000'		




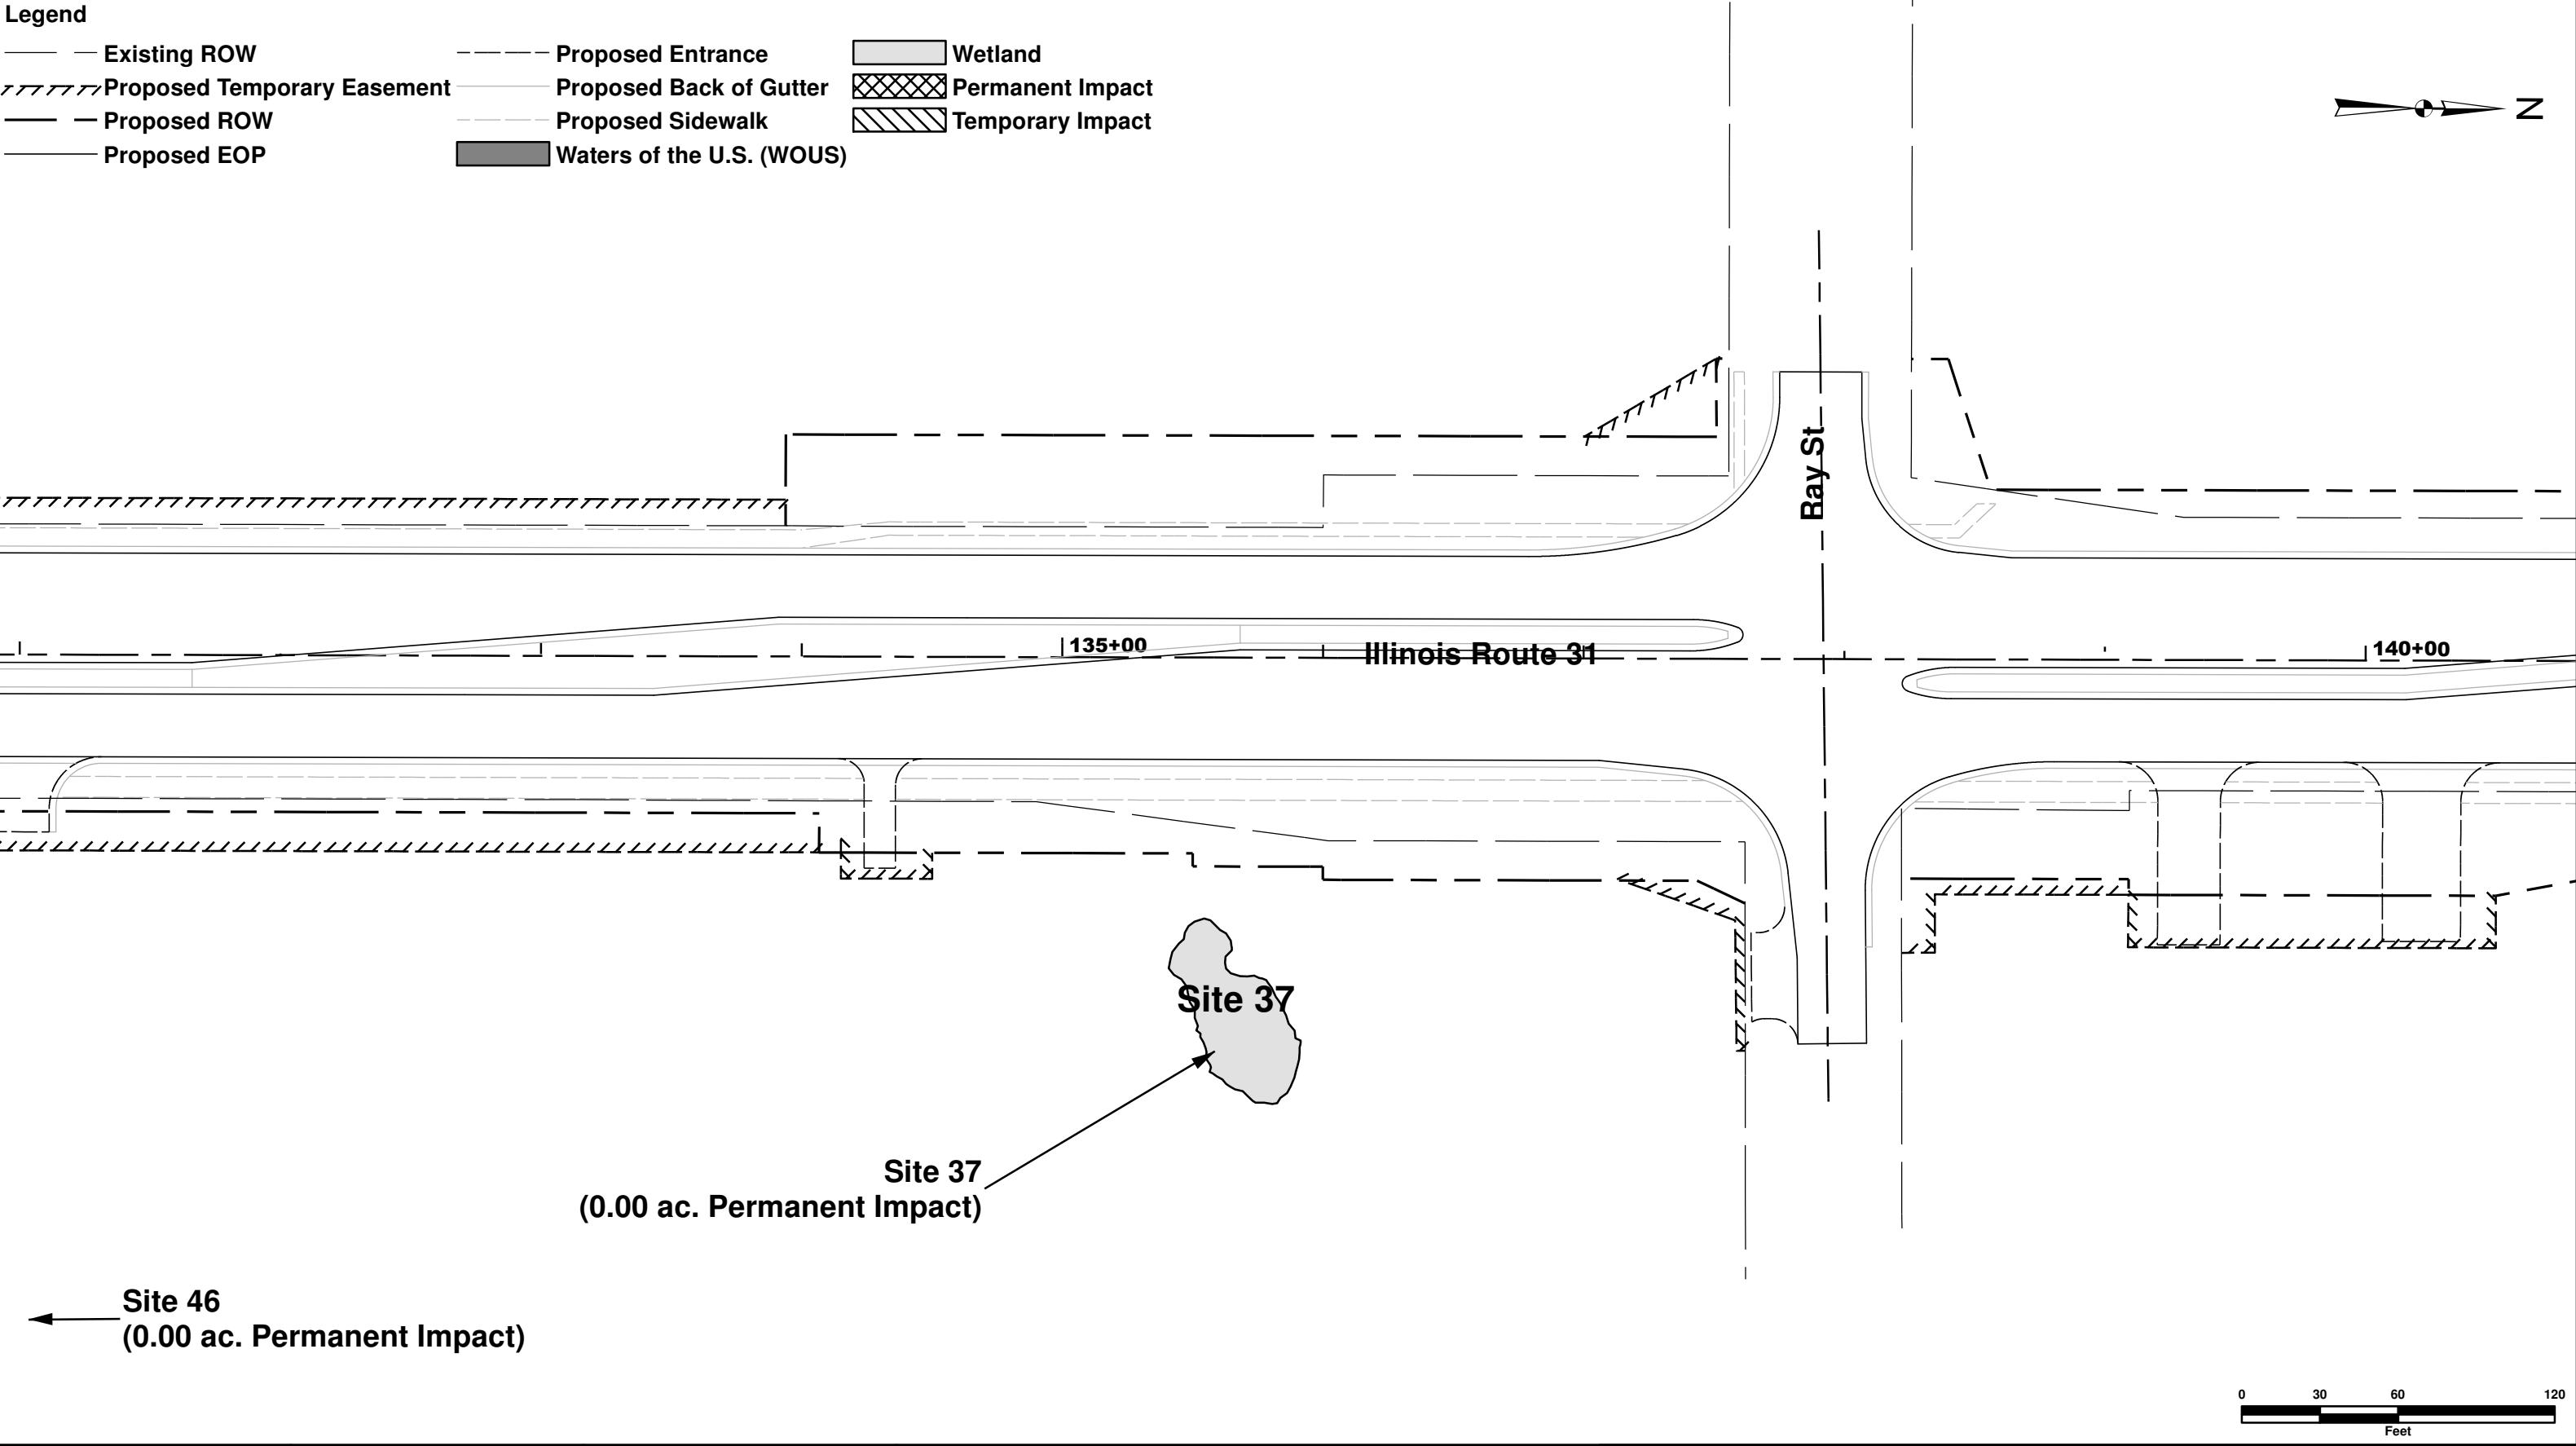


Date:	Designed:	Revised:	State of Illinois Department of Transportation	Illinois Route 31 Wetlands Impact Exhibit		Total Sheets	Sheet No.
	Drawn:	Revised:				16	1
Plot Scale:	Checked	Revised:		EXHIBIT 3	Scale: 1" = 60'		
Plote Date:	Date:	Revised:					

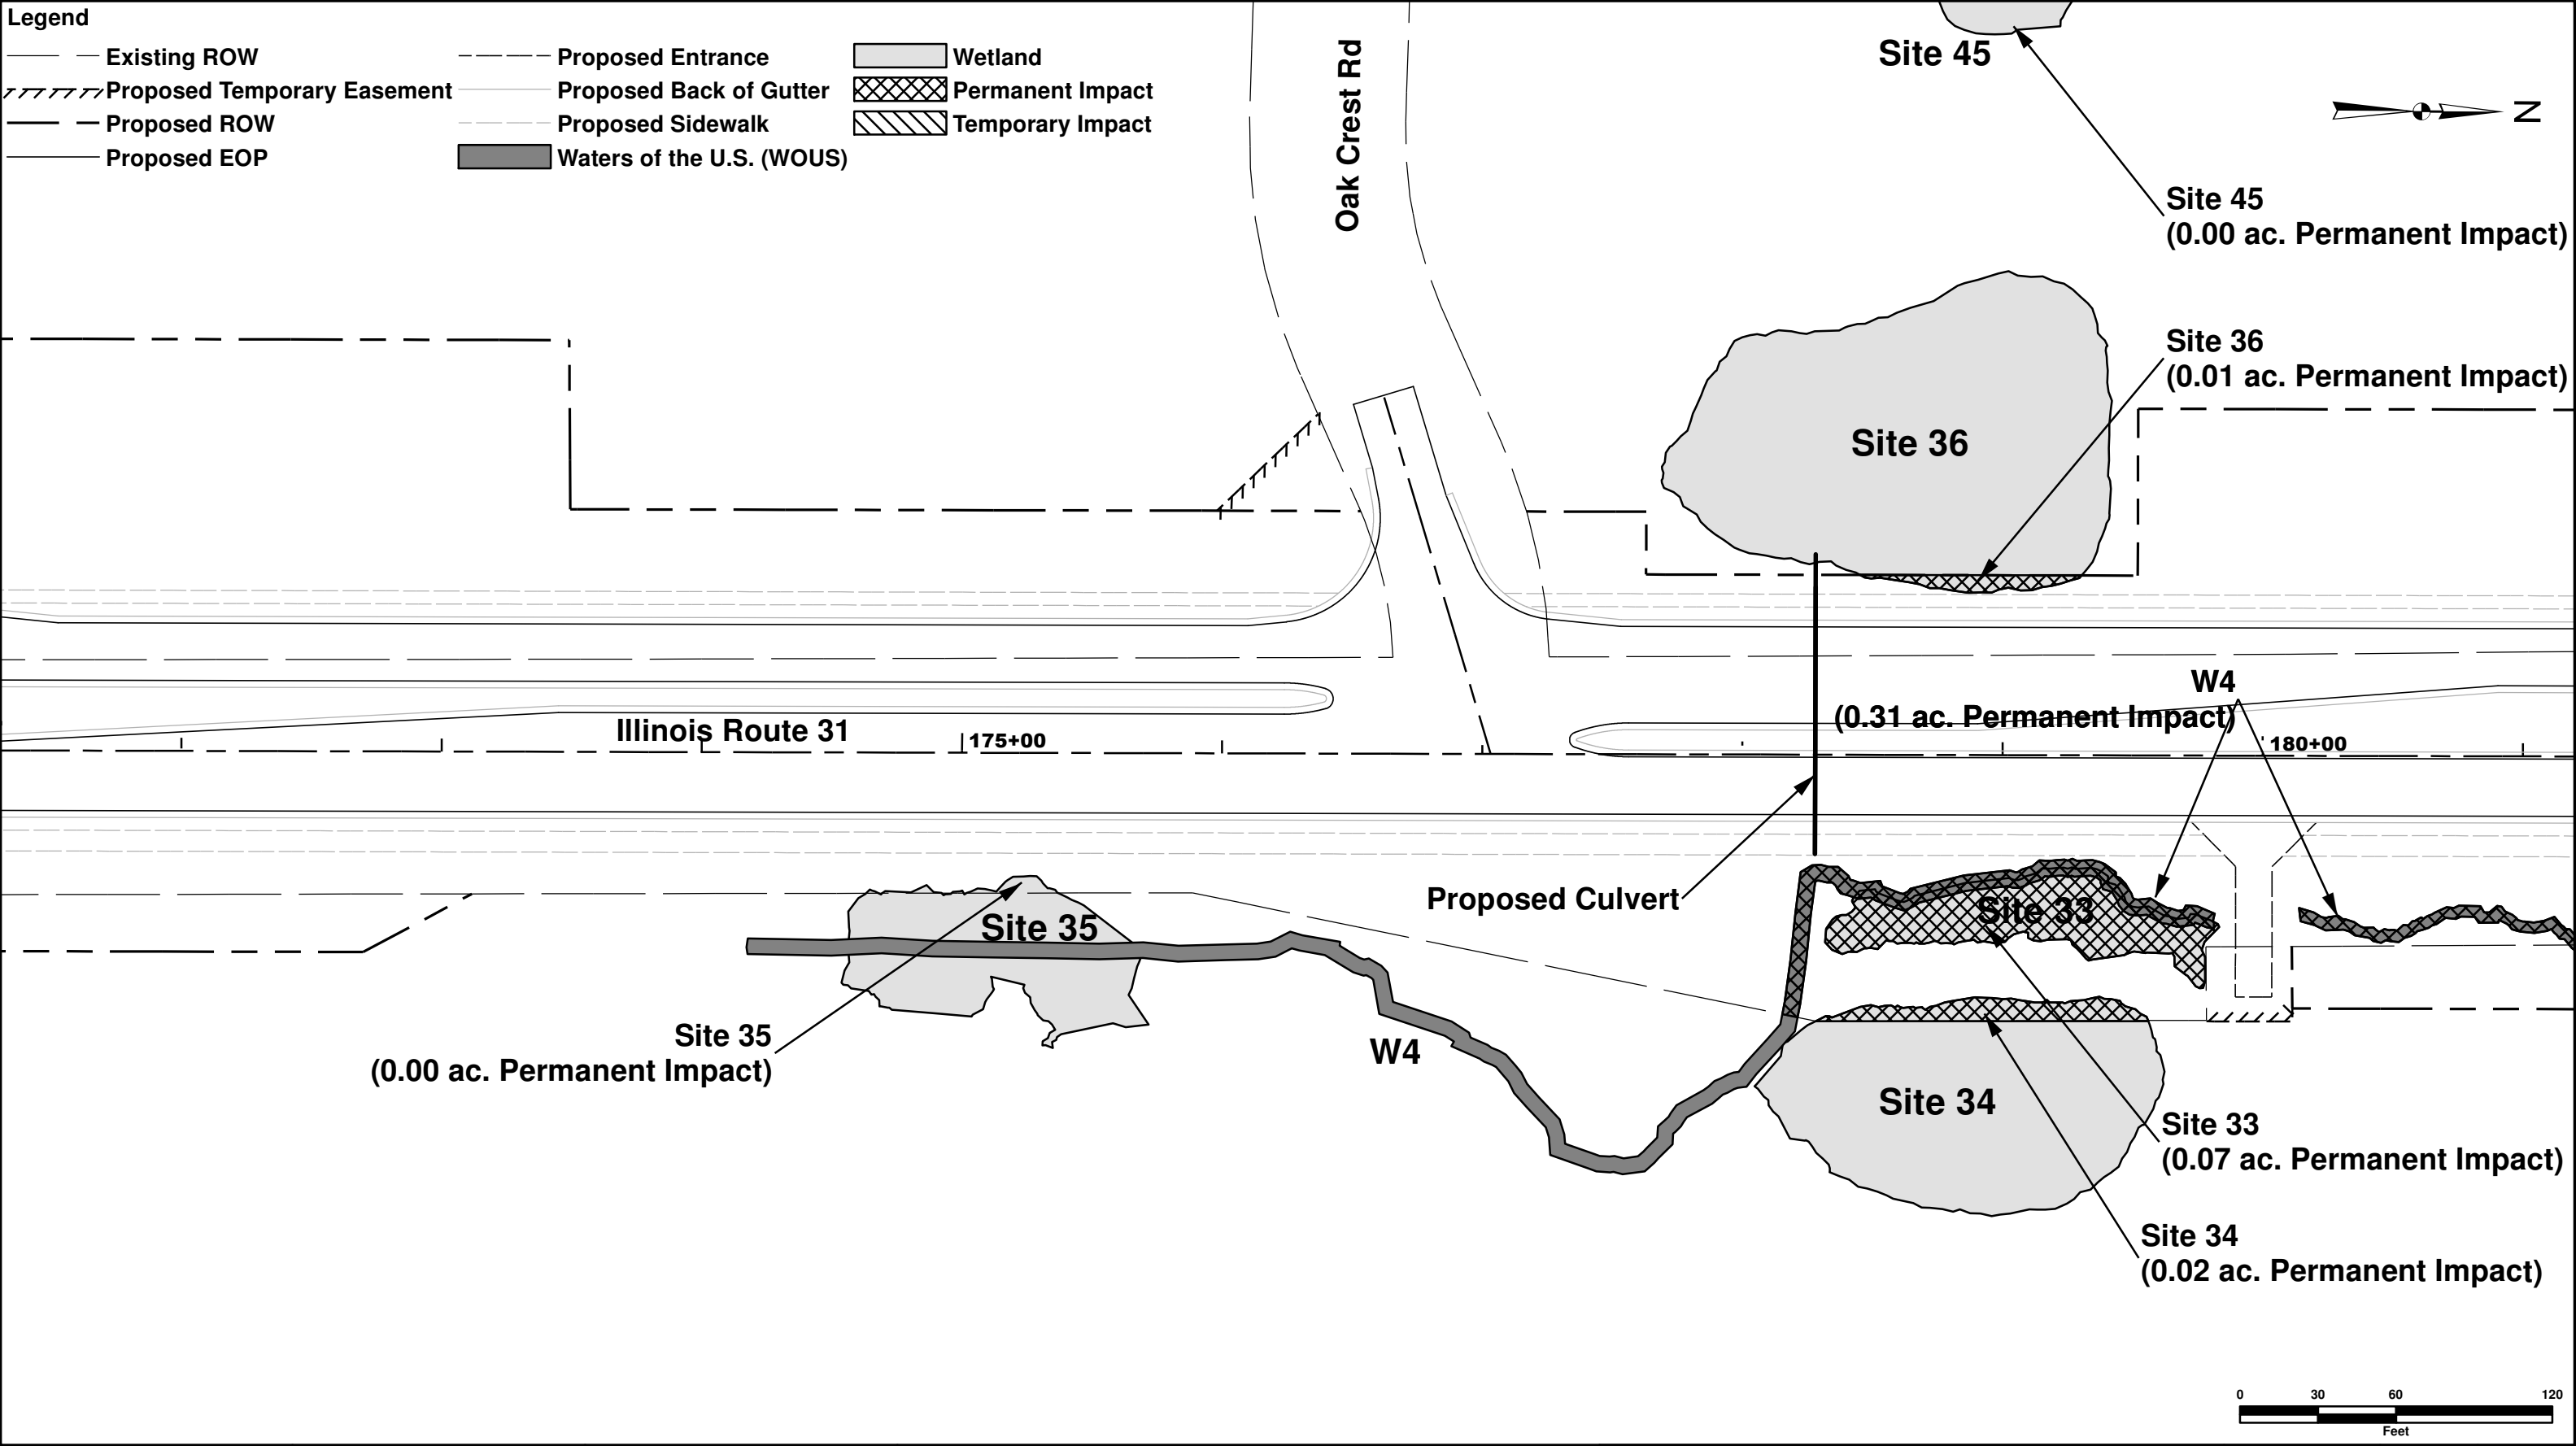


Date:	Designed:	Revised:	State of Illinois Department of Transportation	Illinois Route 31 Wetlands Impact Exhibit WOUS W4 & Wetland 33,34, 35, 36		Total Sheets	Sheet No.
	Drawn:	Revised:				16	2
Plot Scale:	Checked	Revised:		EXHIBIT 3	Scale: 1" = 60'		
Plote Date:	Date:	Revised:					

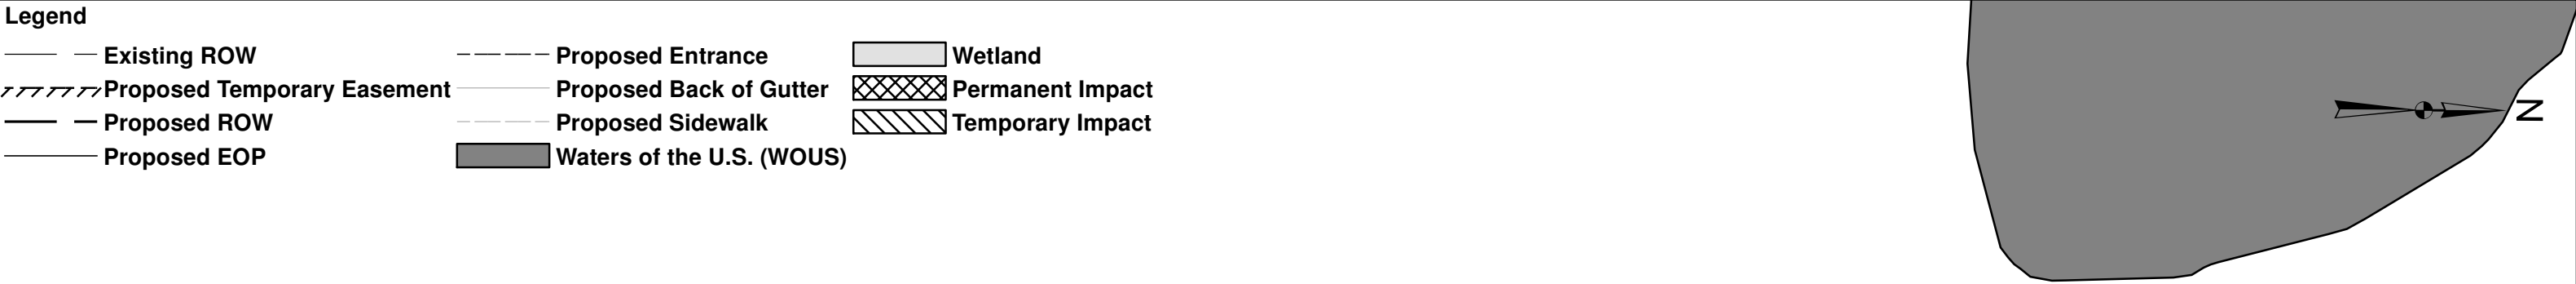


Date:	Designed:	Revised:	State of Illinois Department of Transportation	Illinois Route 31 Wetlands Impact Exhibit WOUS W4 & Wetland 31		Total Sheets	Sheet No.
	Drawn:	Revised:				16	3
Plot Scale:	Checked	Revised:		EXHIBIT 3	Scale: 1" = 60'		
Plote Date:	Date:	Revised:					

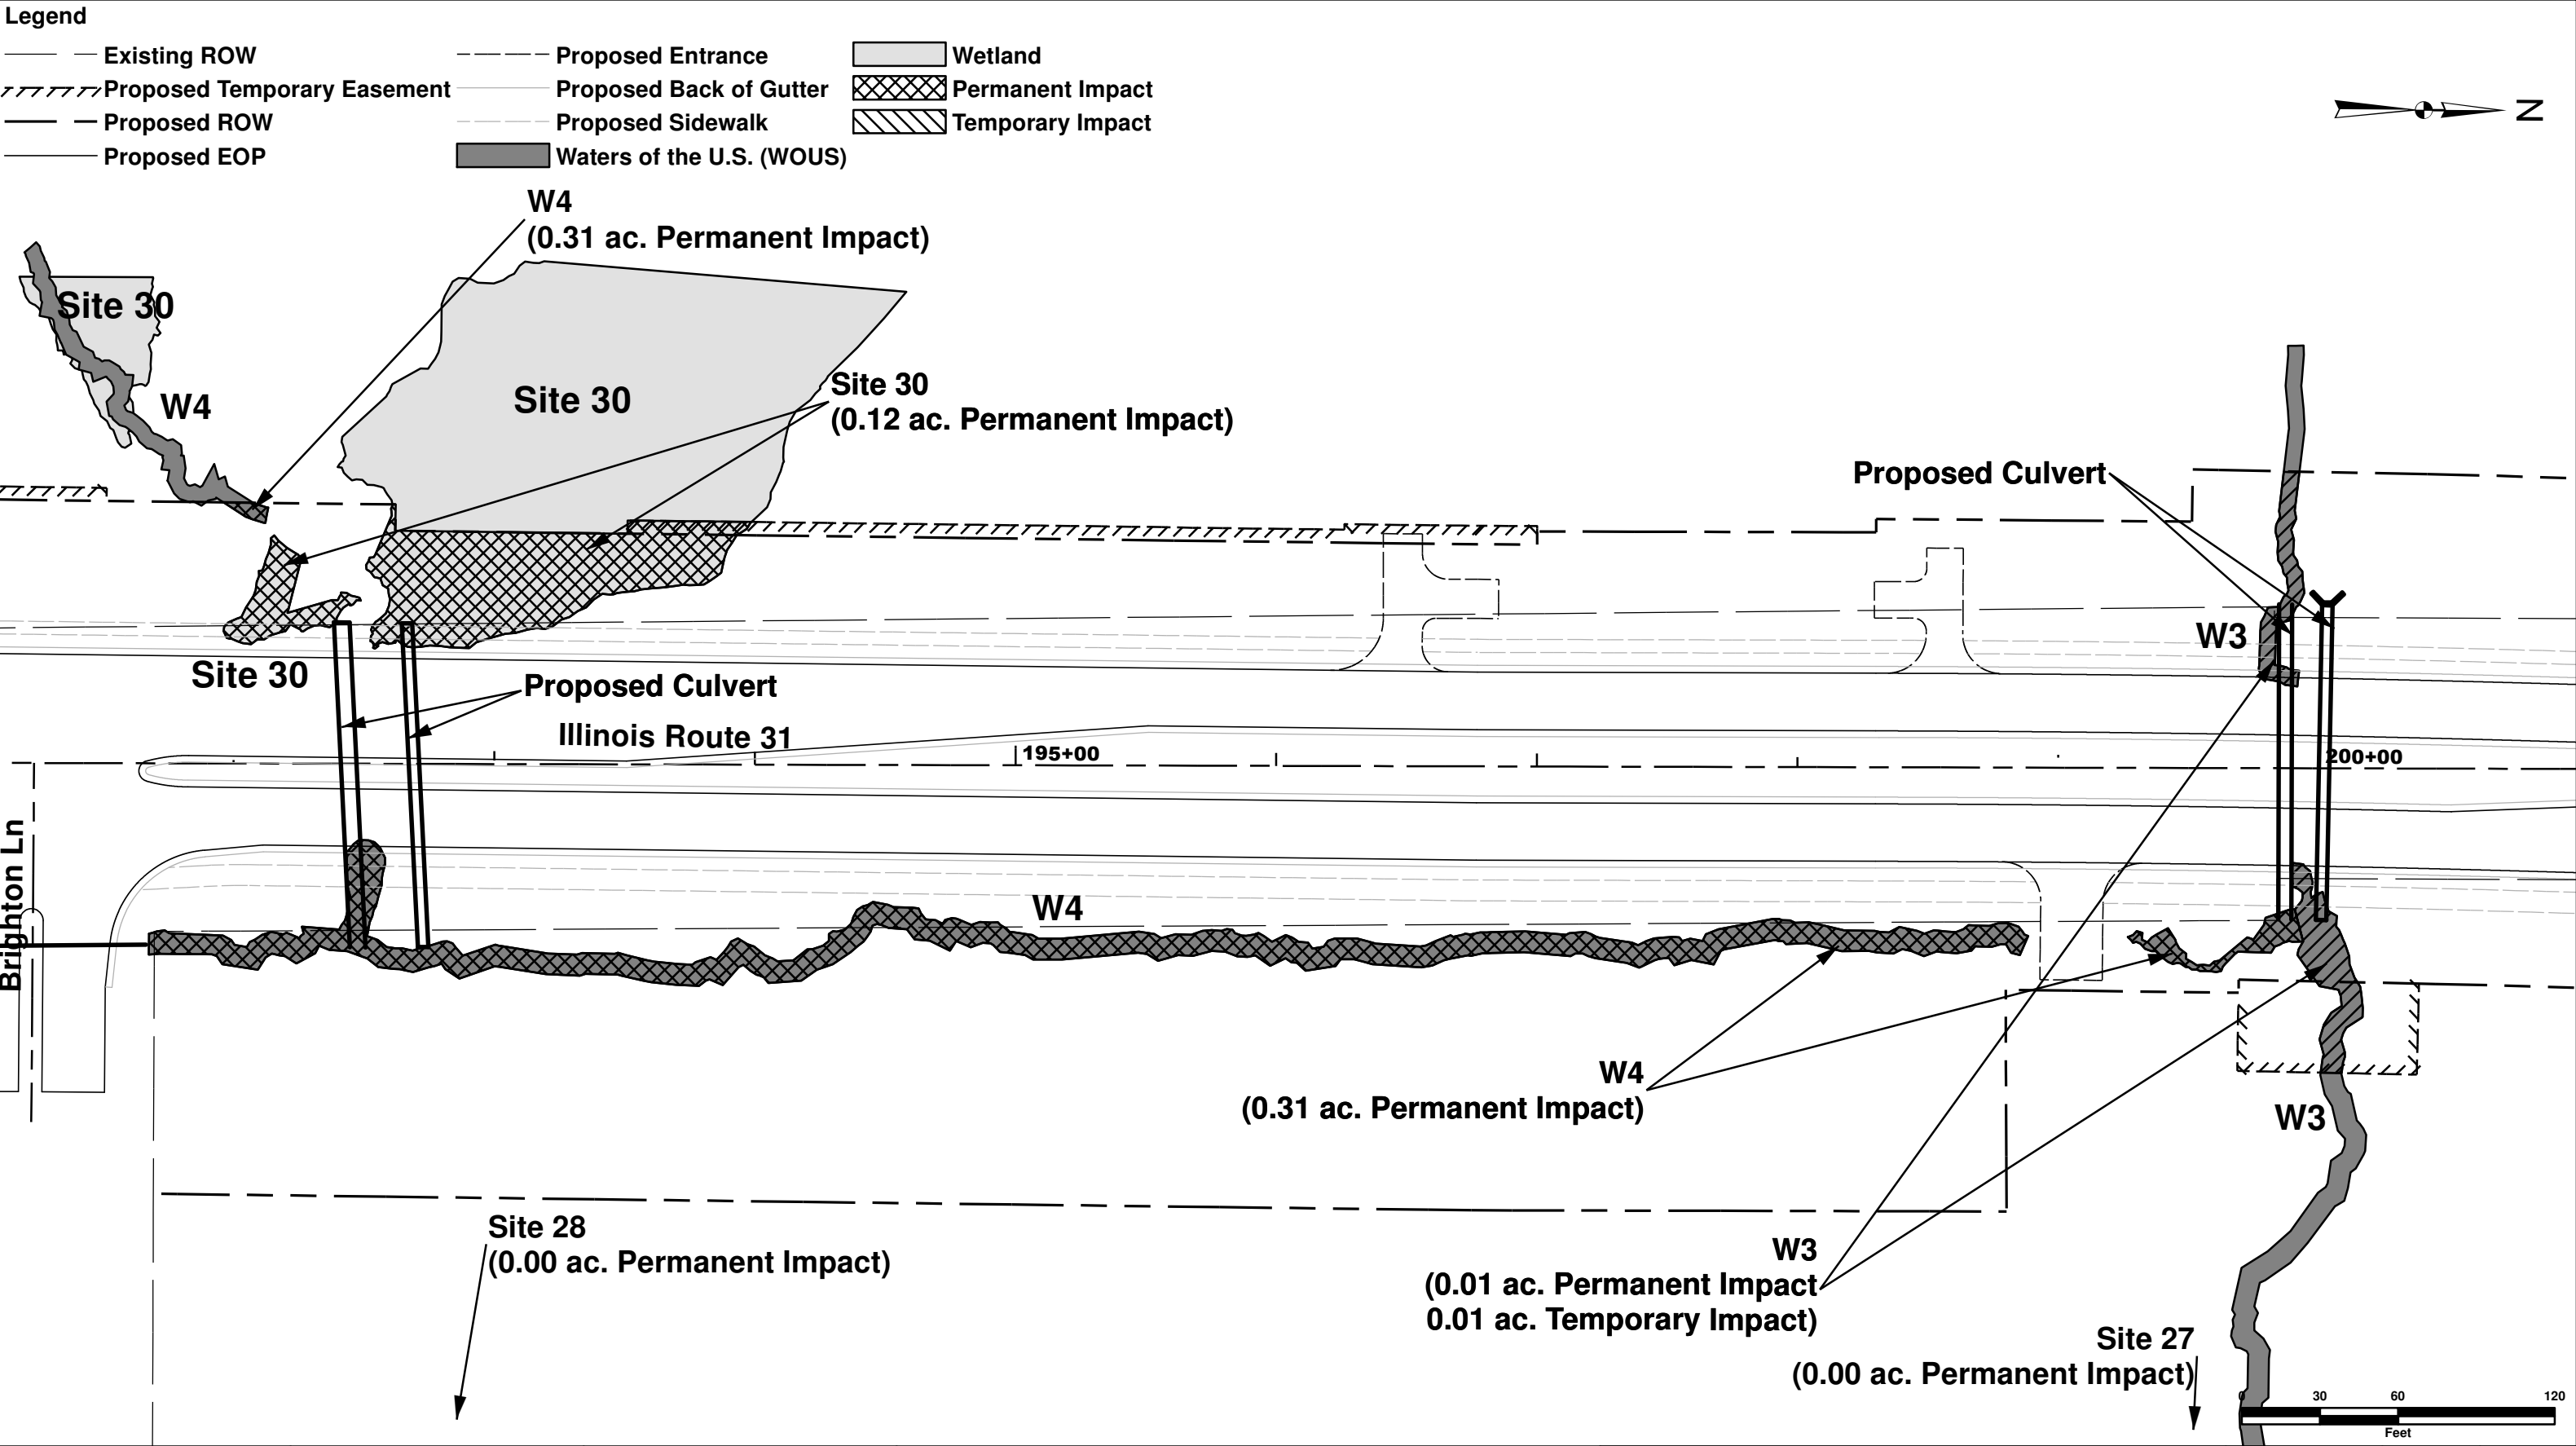

Date:	Designed:	Revised:	State of Illinois Department of Transportation	Illinois Route 31 Wetlands Impact Exhibit WOUS W4 & Wetland 30		Total Sheets	Sheet No.
	Drawn:	Revised:				16	4
Plot Scale:	Checked	Revised:					
Plote Date:	Date:	Revised:		EXHIBIT 3	Scale: 1" = 60'		

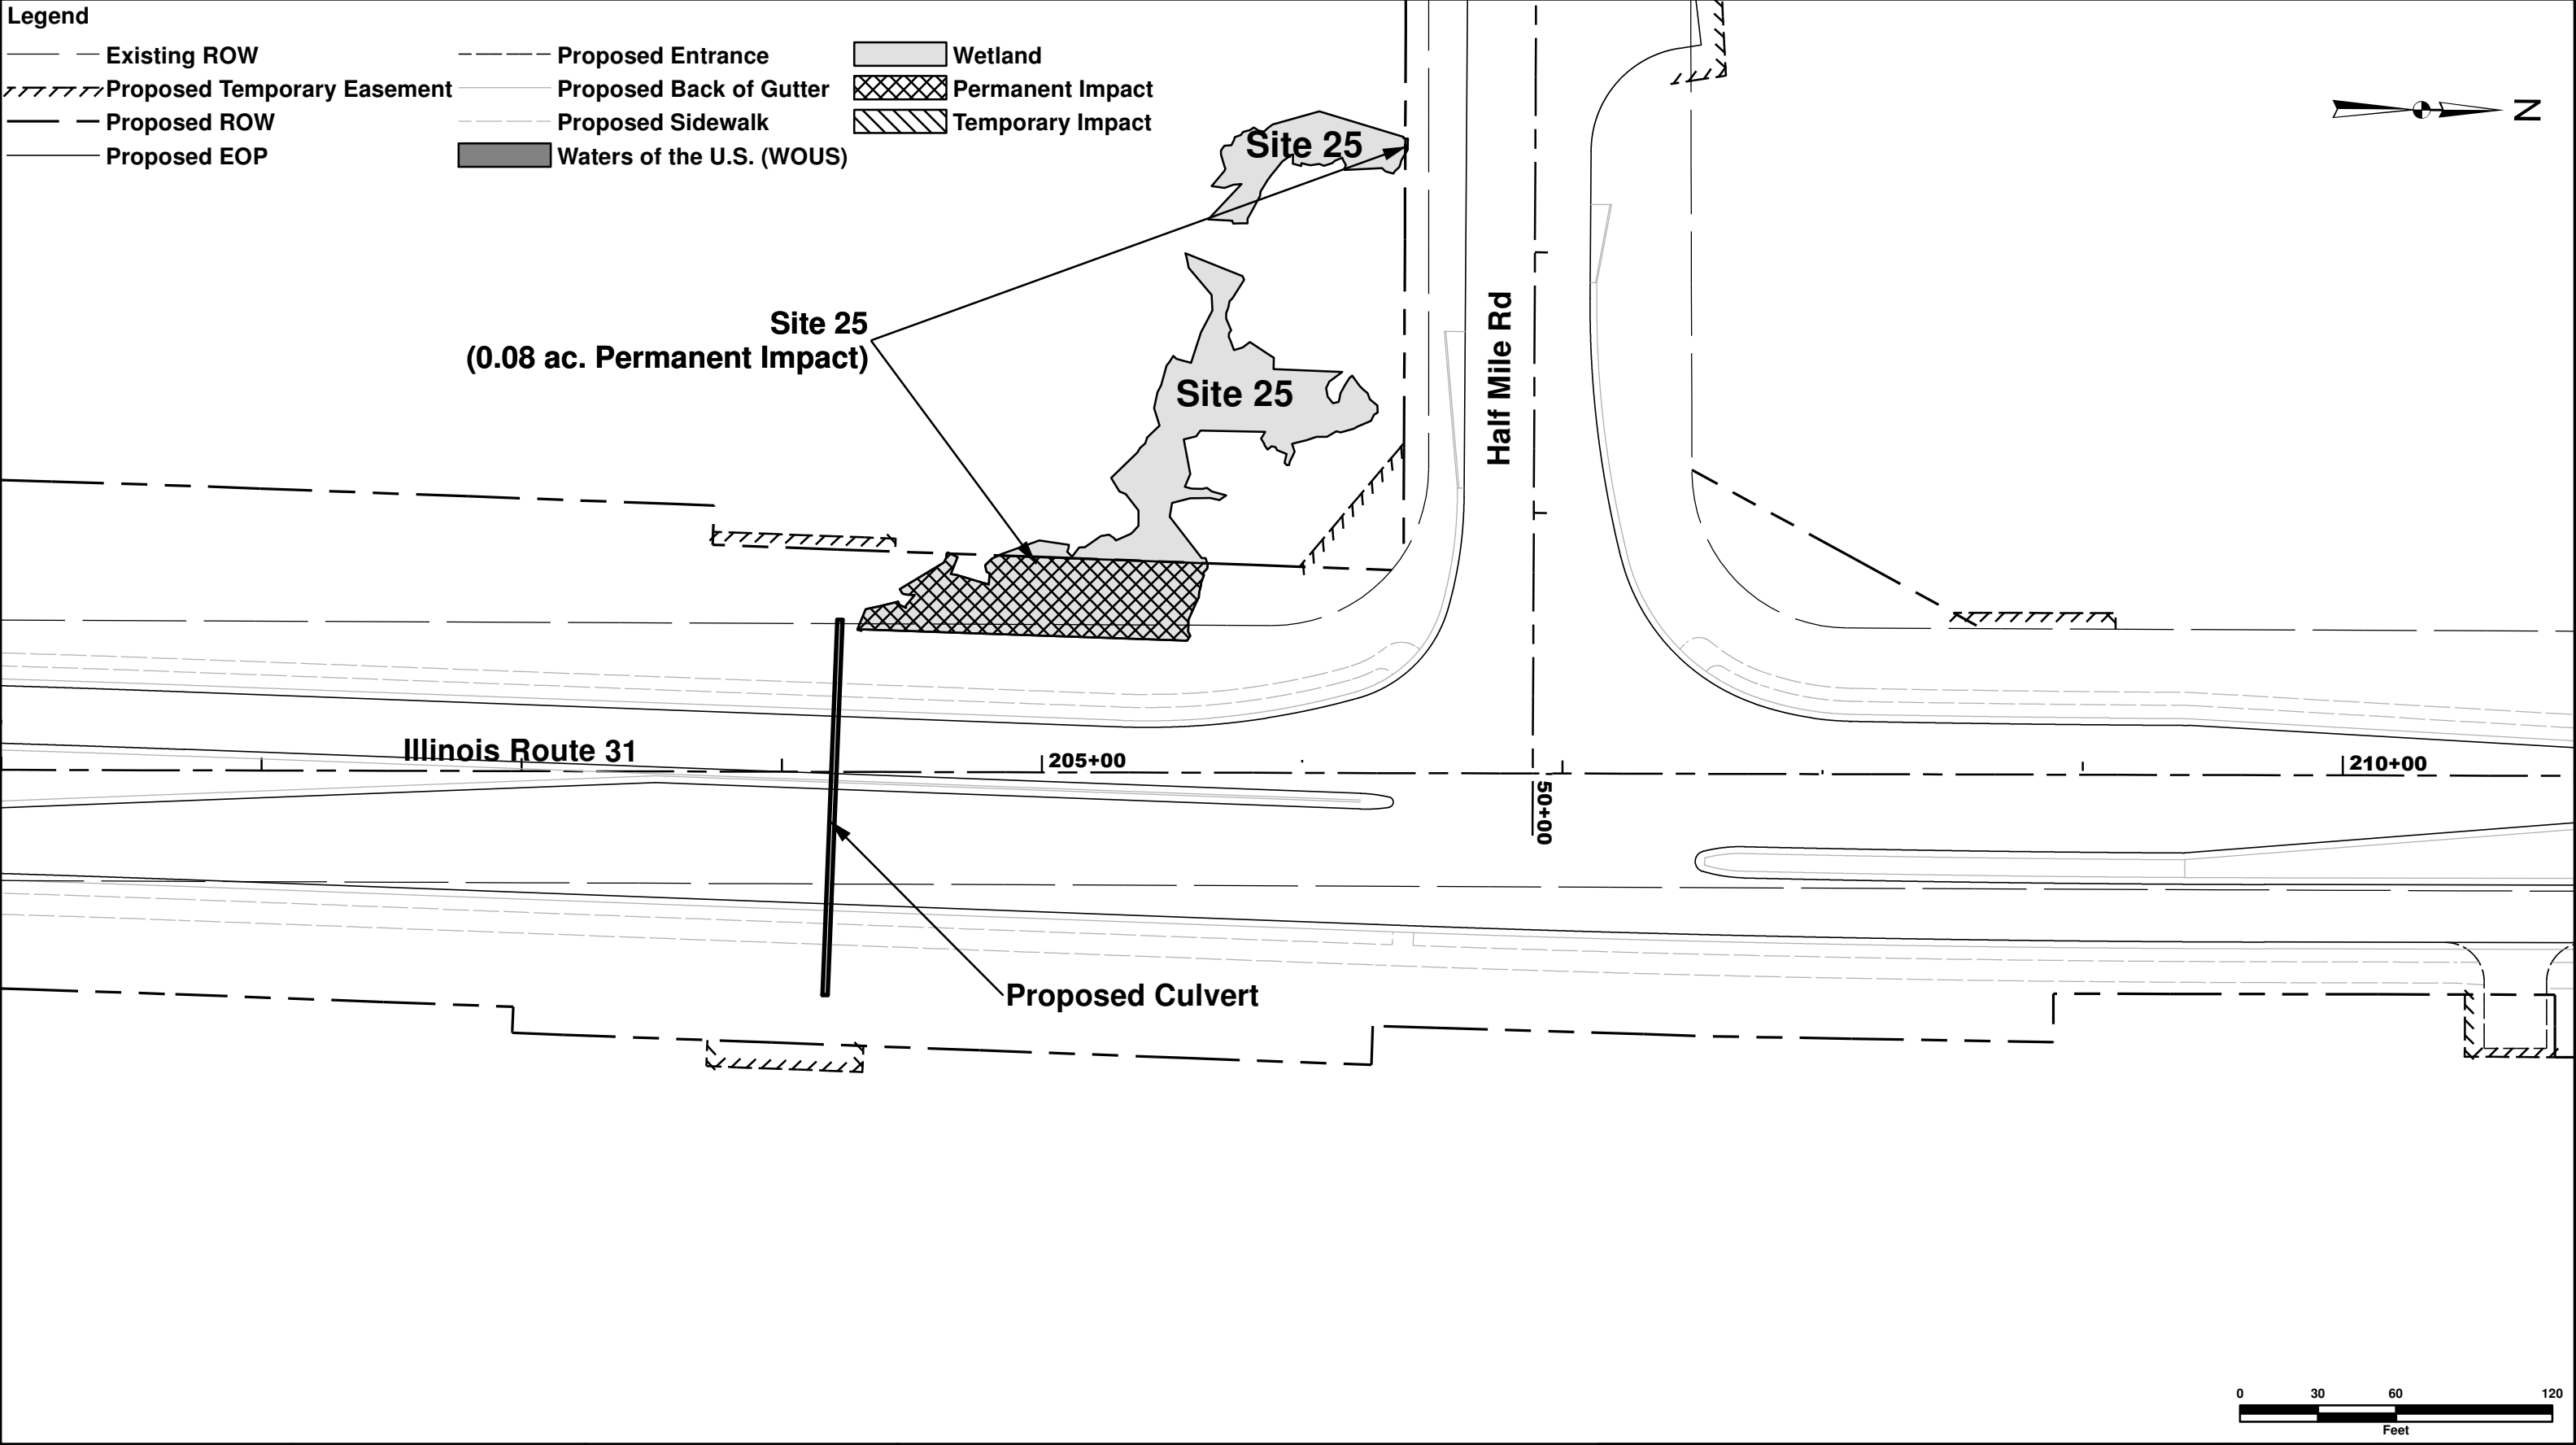

Date:	Designed:	Revised:	State of Illinois Department of Transportation	Illinois Route 31 Wetlands Impact Exhibit Wetland 25		Total Sheets	Sheet No.
	Drawn:	Revised:				16	5
Plot Scale:	Checked	Revised:		EXHIBIT 3	Scale: 1" = 60'		
Plote Date:	Date:	Revised:					

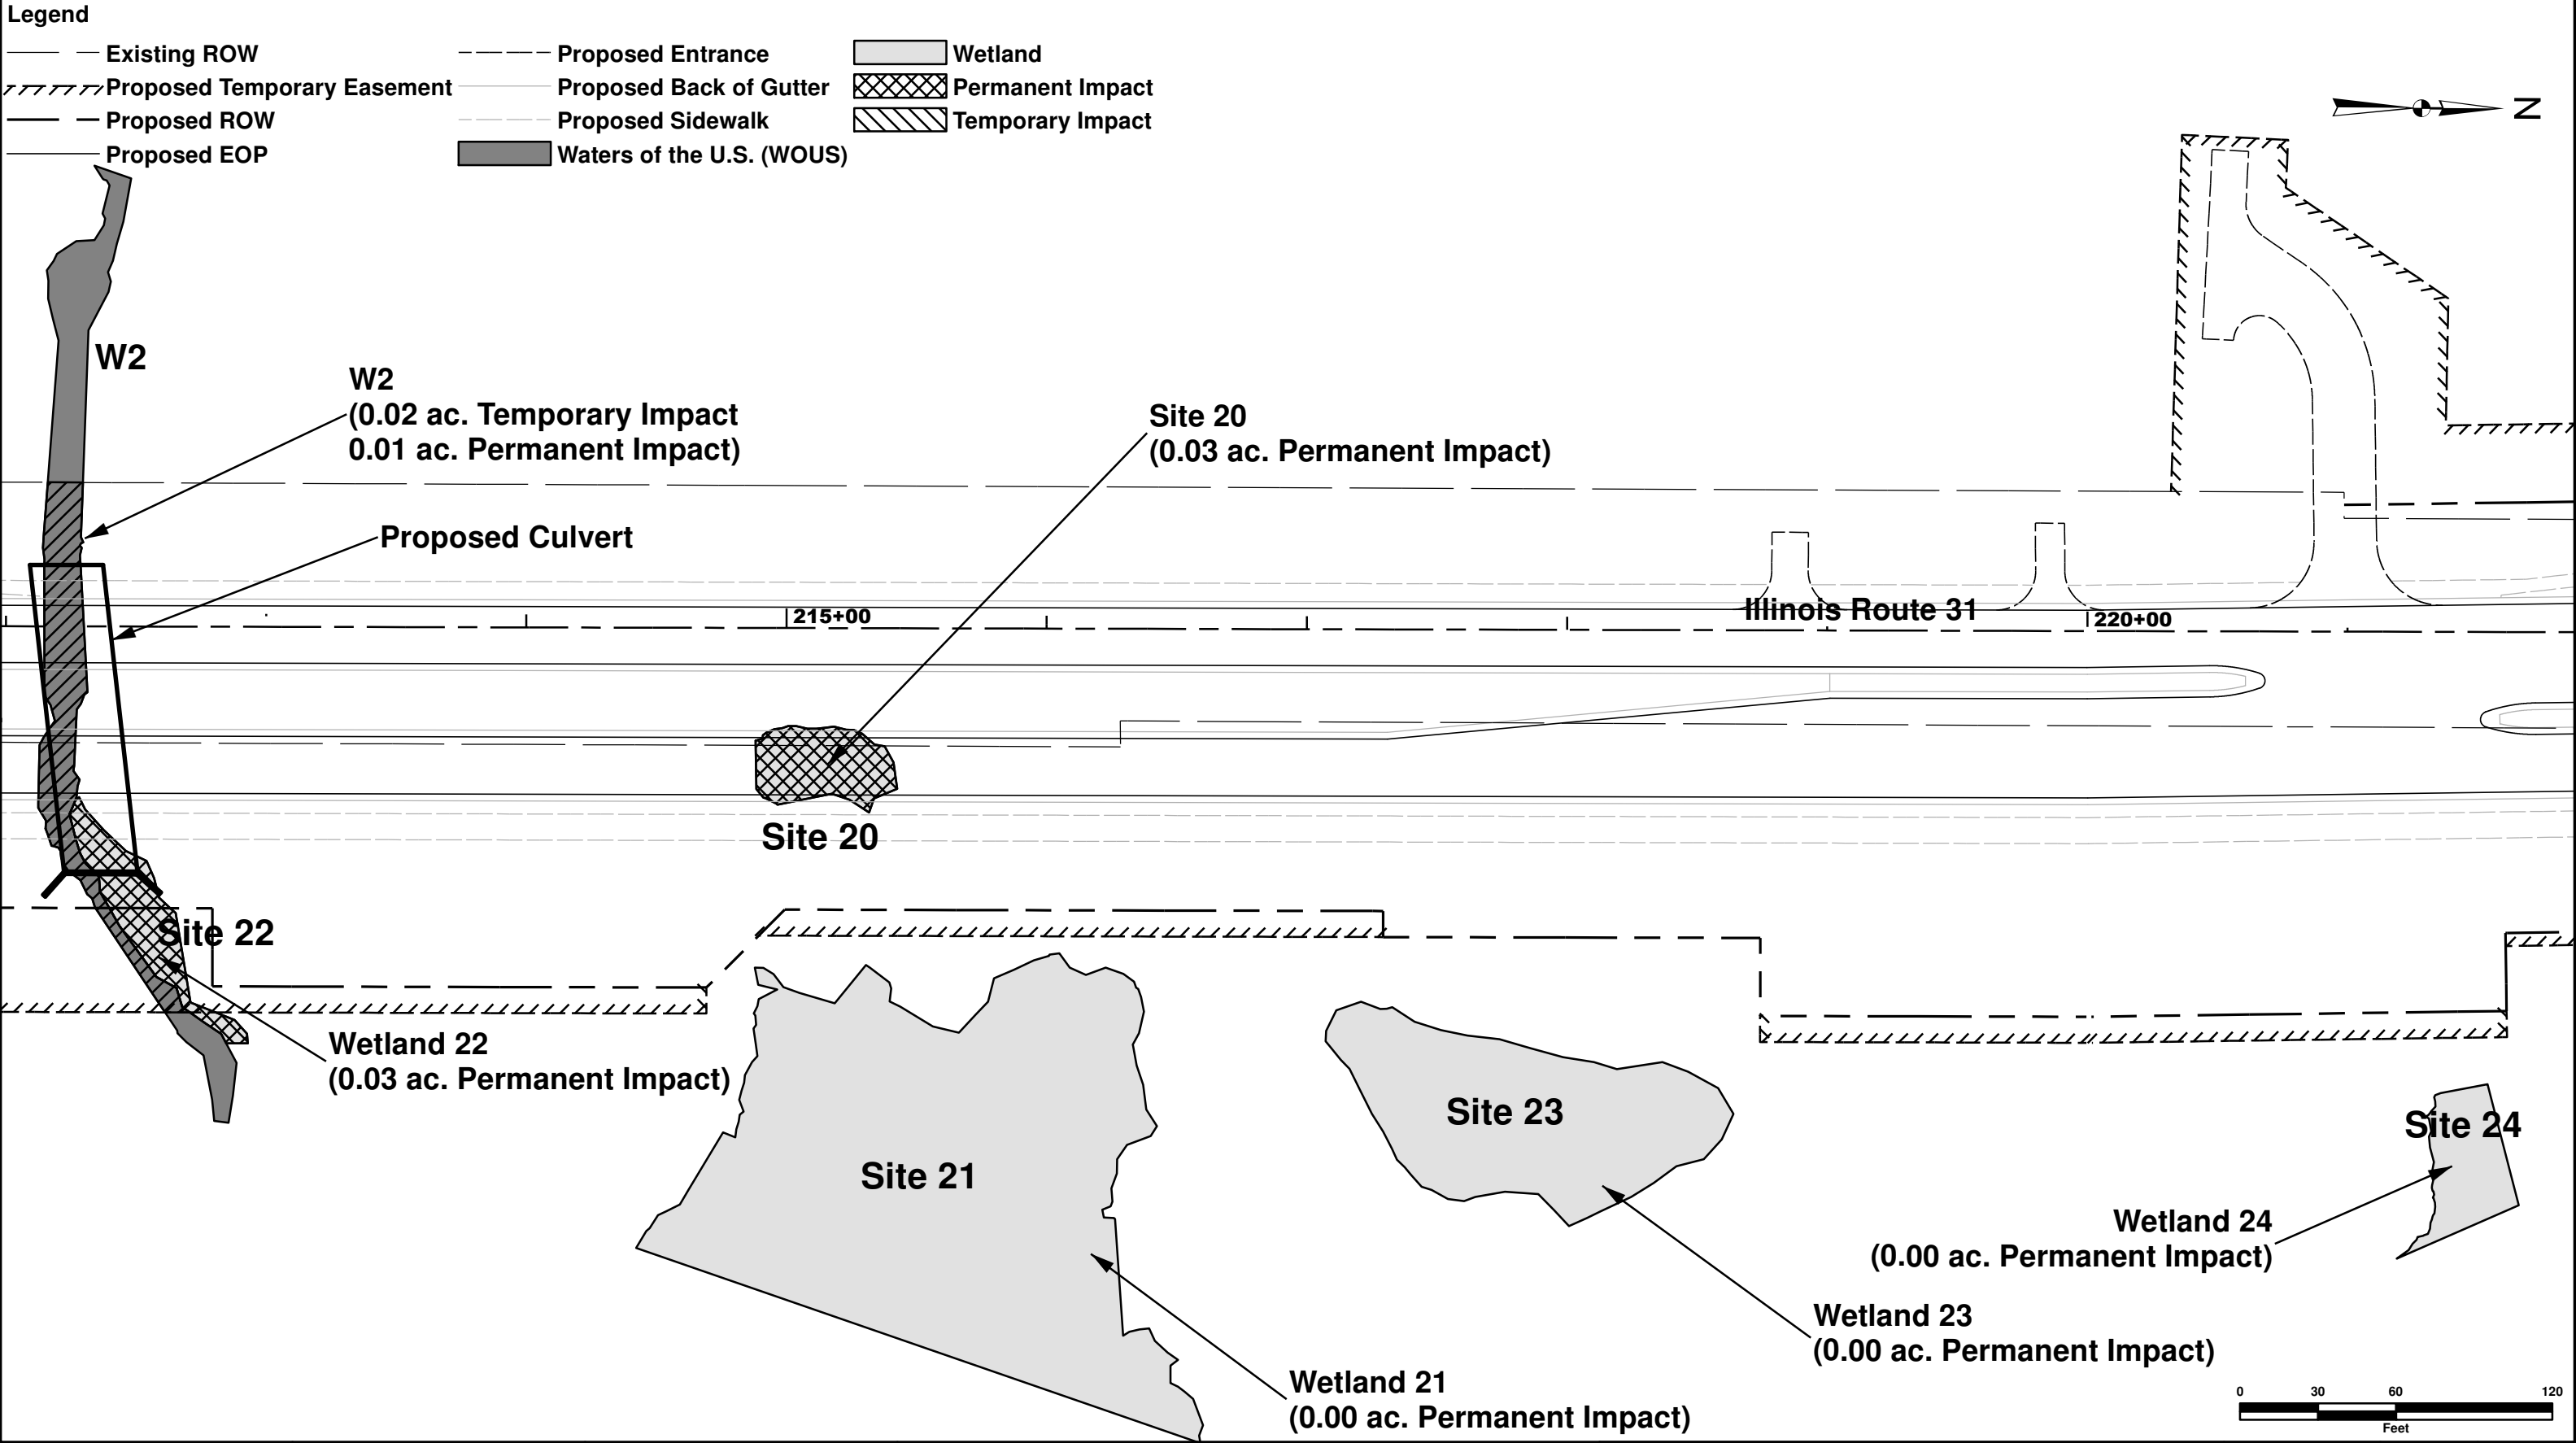

Date:	Designed:	Revised:	State of Illinois Department of Transportation	Illinois Route 31 Wetlands Impact Exhibit WOUS W 2 & Wetland 20, 22		Total Sheets	Sheet No.
	Drawn:	Revised:				16	6
Plot Scale:	Checked	Revised:		EXHIBIT 3	Scale: 1" = 60'		
Plote Date:	Date:	Revised:					

Legend

Existing ROW

Proposed Temporary Easement

Proposed ROW

Proposed EOP

Proposed Entrance

Proposed Back of Gutter


Proposed Sidewalk

Waters of the U.S. (WOUS)

Wetland


Permanent Impact

Temporary Impact

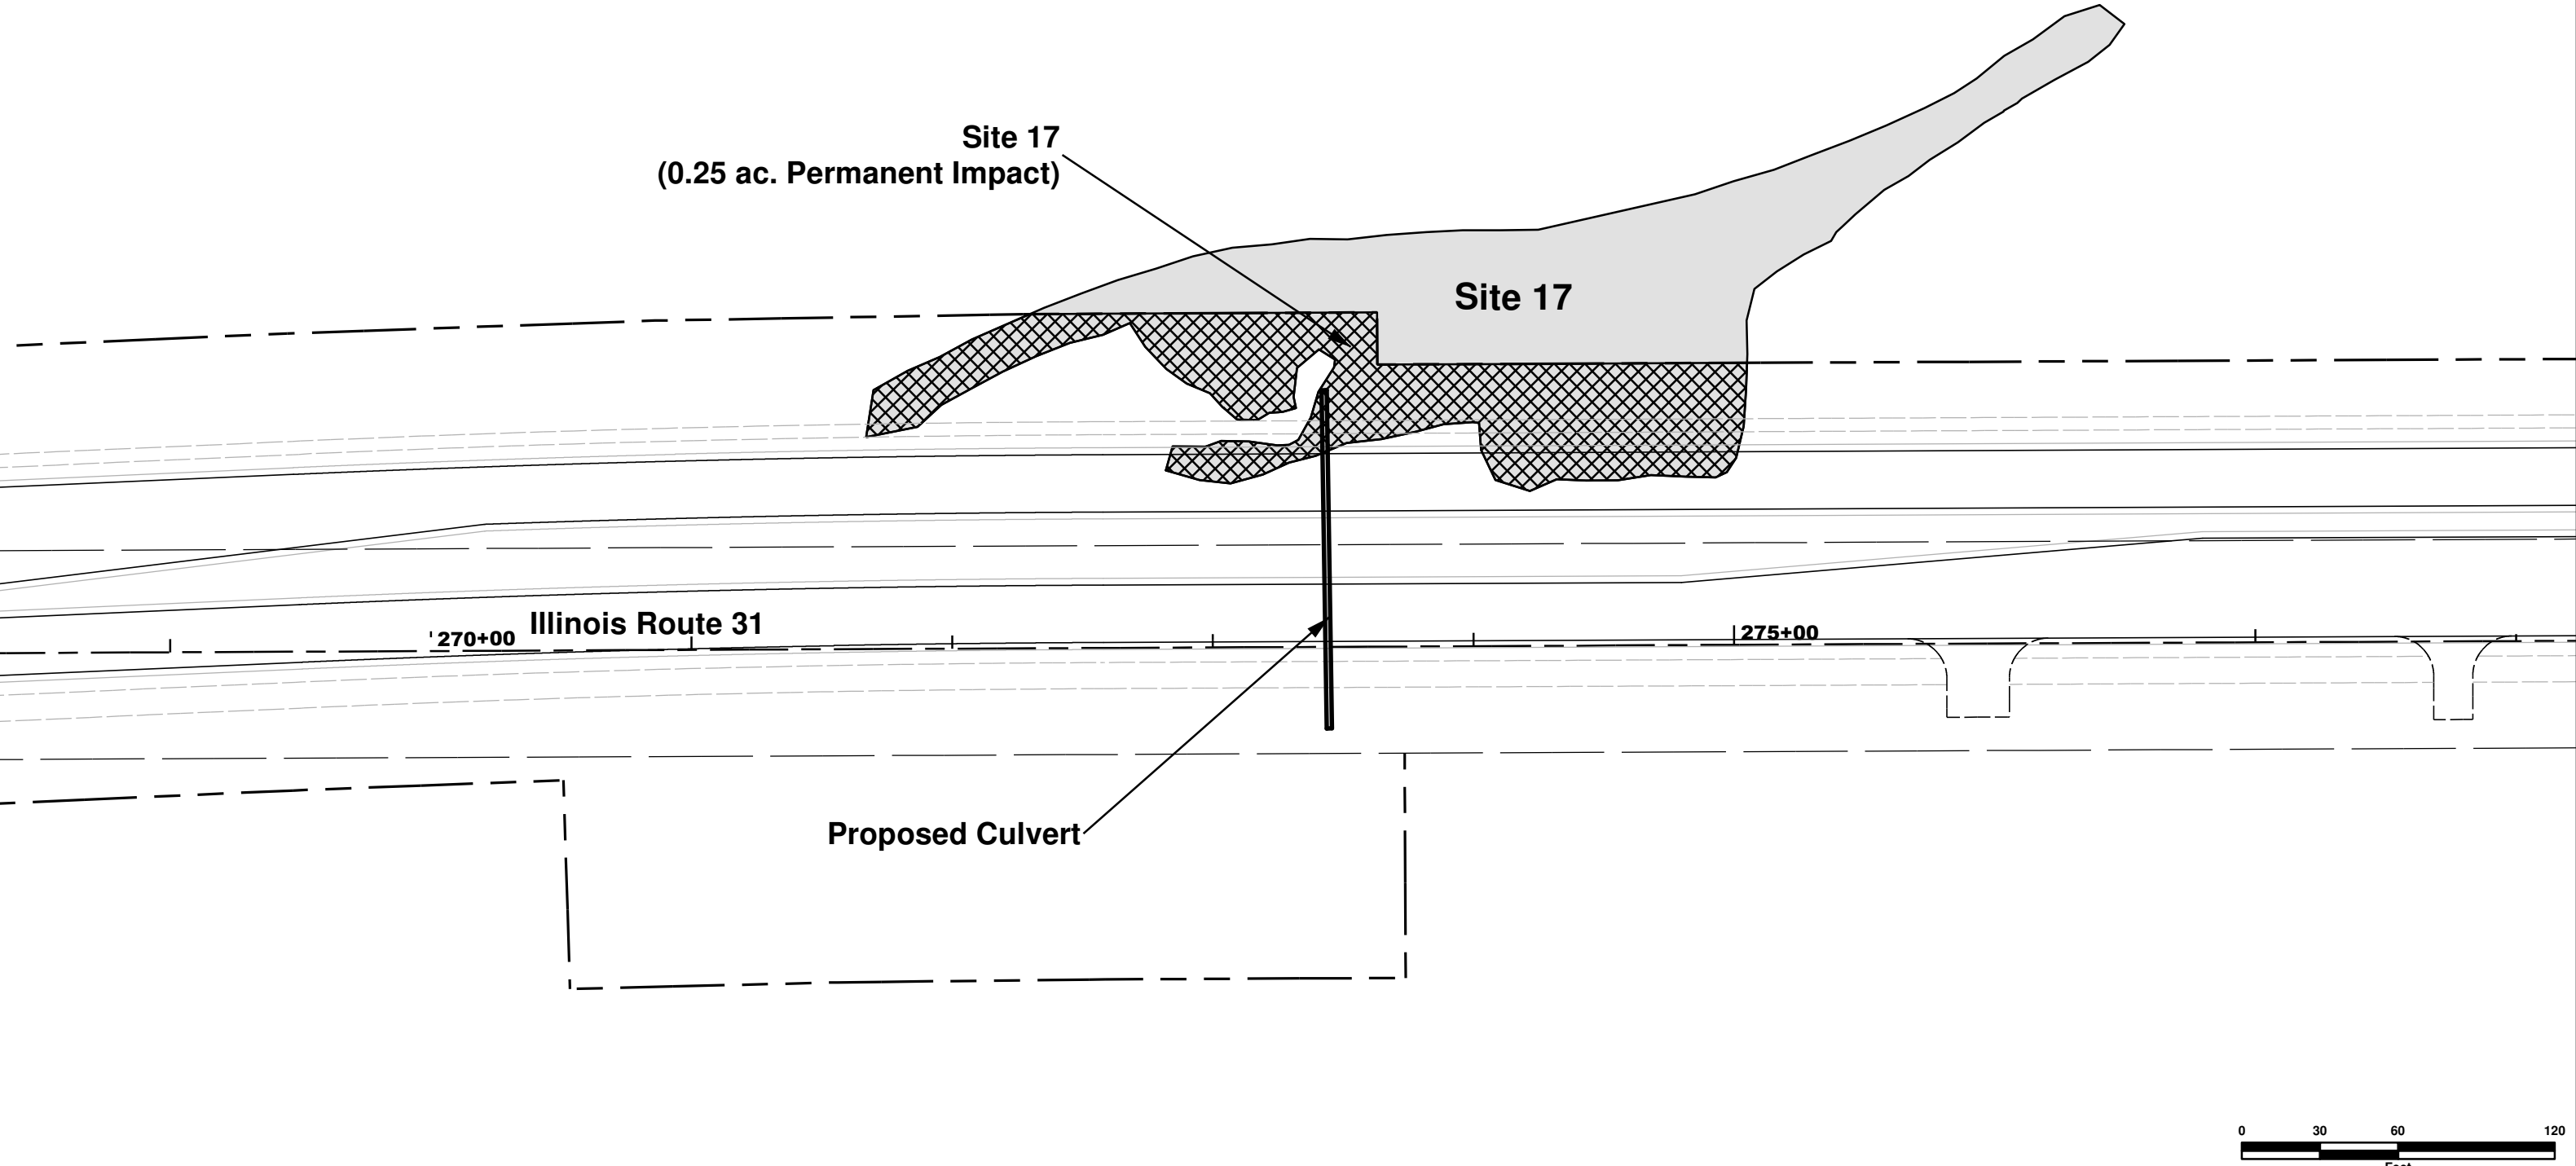

Date:	Designed:	Revised:	State of Illinois Department of Transportation	Illinois Route 31 Wetlands Impact Exhibit Wetland 17		Total Sheets	Sheet No.
	Drawn:	Revised:				16	7
Plot Scale:	Checked	Revised:			Scale: 1" = 60'		
Plote Date:	Date:	Revised:		EXHIBIT 3			



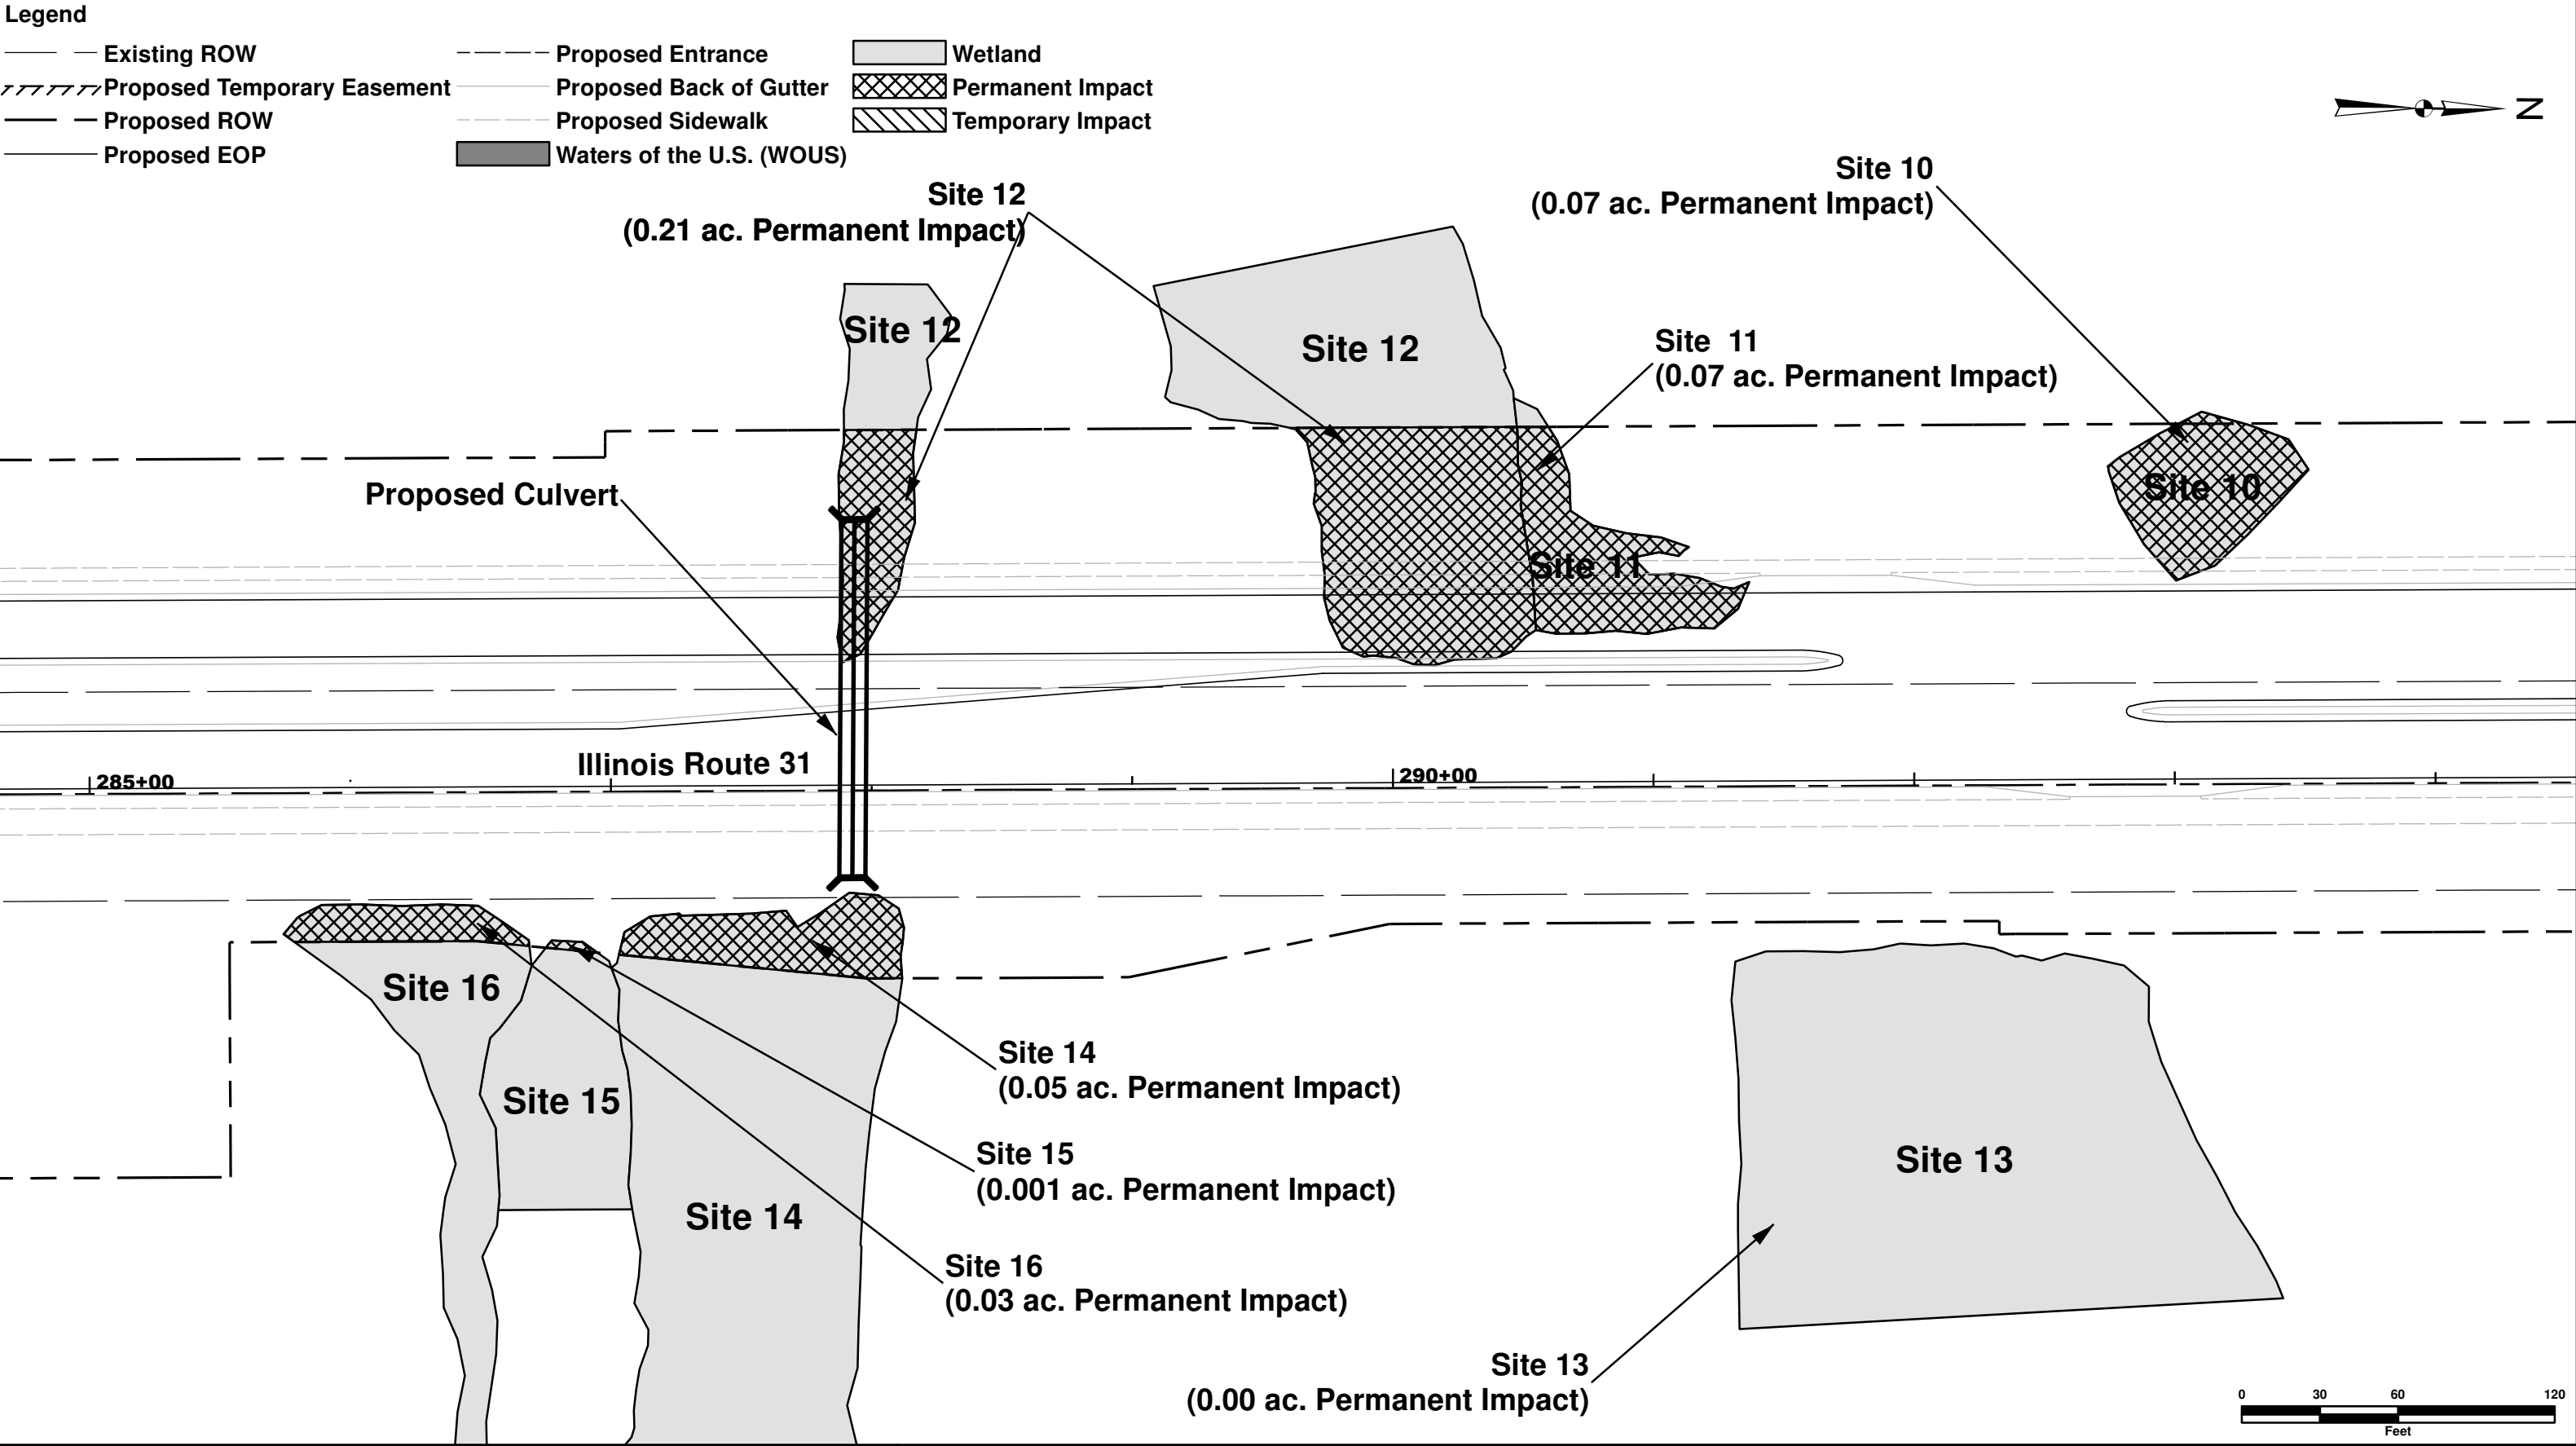

Date:	Designed:	Revised:	State of Illinois Department of Transportation	Illinois Route 31 Wetlands Impact Exhibit Wetland 10, 11, 12, 14, 15, 16		Total Sheets	Sheet No.
	Drawn:	Revised:				16	8
Plot Scale:	Checked	Revised:		EXHIBIT 3	Scale: 1" = 60'		
Plote Date:	Date:	Revised:					

Legend

Existing ROW

Proposed Temporary Easement

Proposed ROW

Proposed EOP

Proposed Entrance

Proposed Back of Gutter



Proposed Sidewalk

Waters of the U.S. (WOUS)


Wetland


Permanent Impact

Temporary Impact

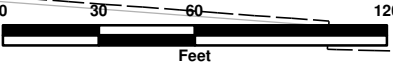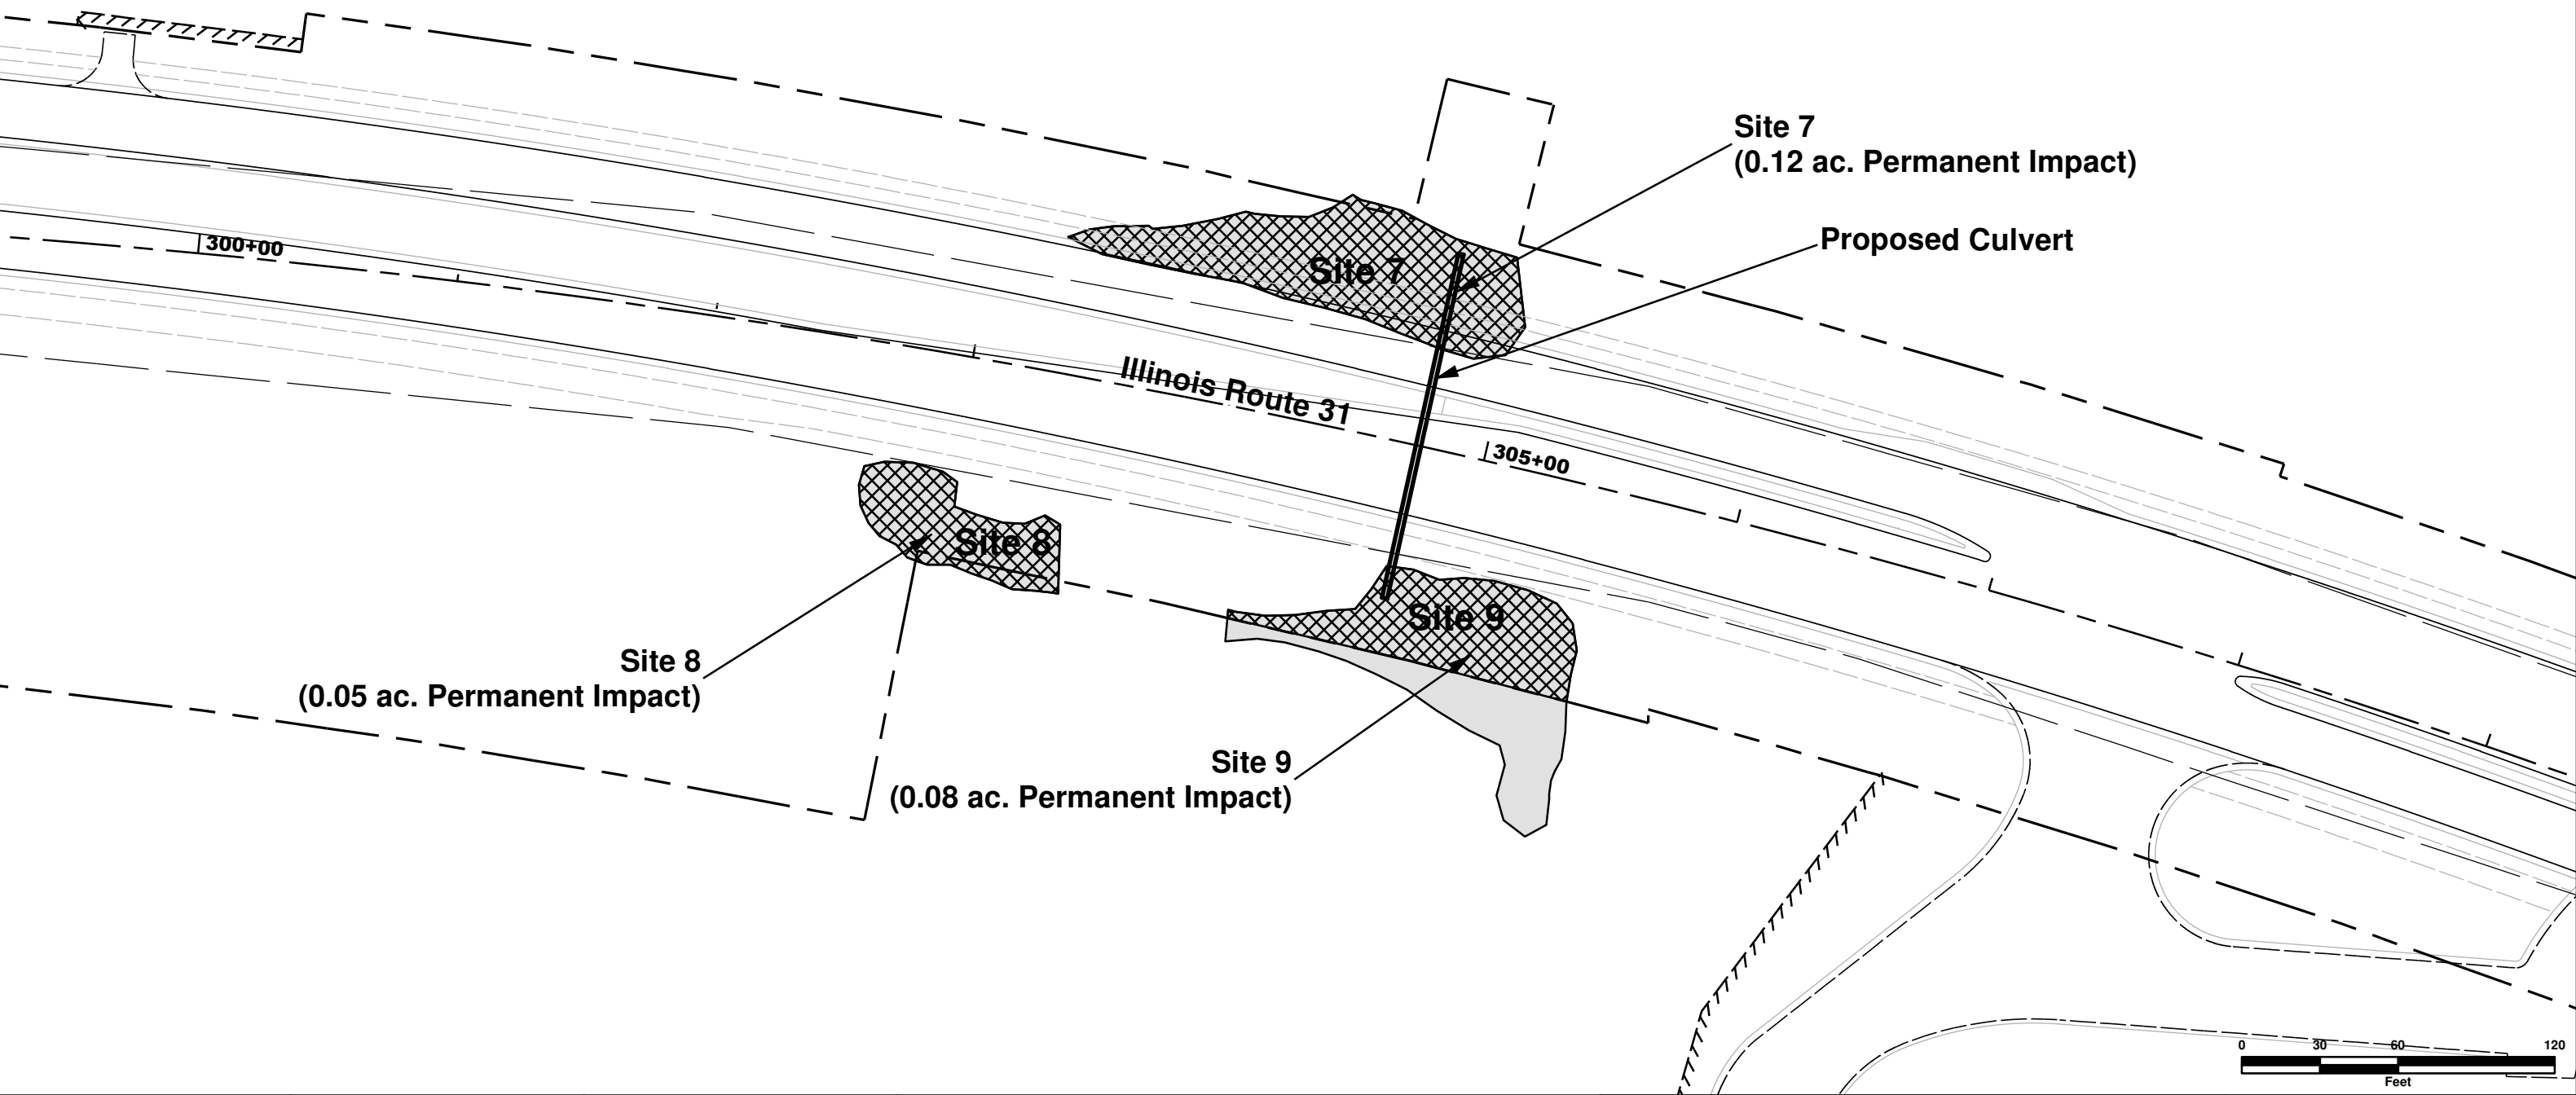


Date:	Designed:	Revised:	State of Illinois Department of Transportation	Illinois Route 31 Wetlands Impact Exhibit Wetland 7, 8, 9		Total Sheets	Sheet No.
	Drawn:	Revised:				16	9
Plot Scale:	Checked	Revised:					
Plote Date:	Date:	Revised:		EXHIBIT 3	Scale: 1" = 60'		

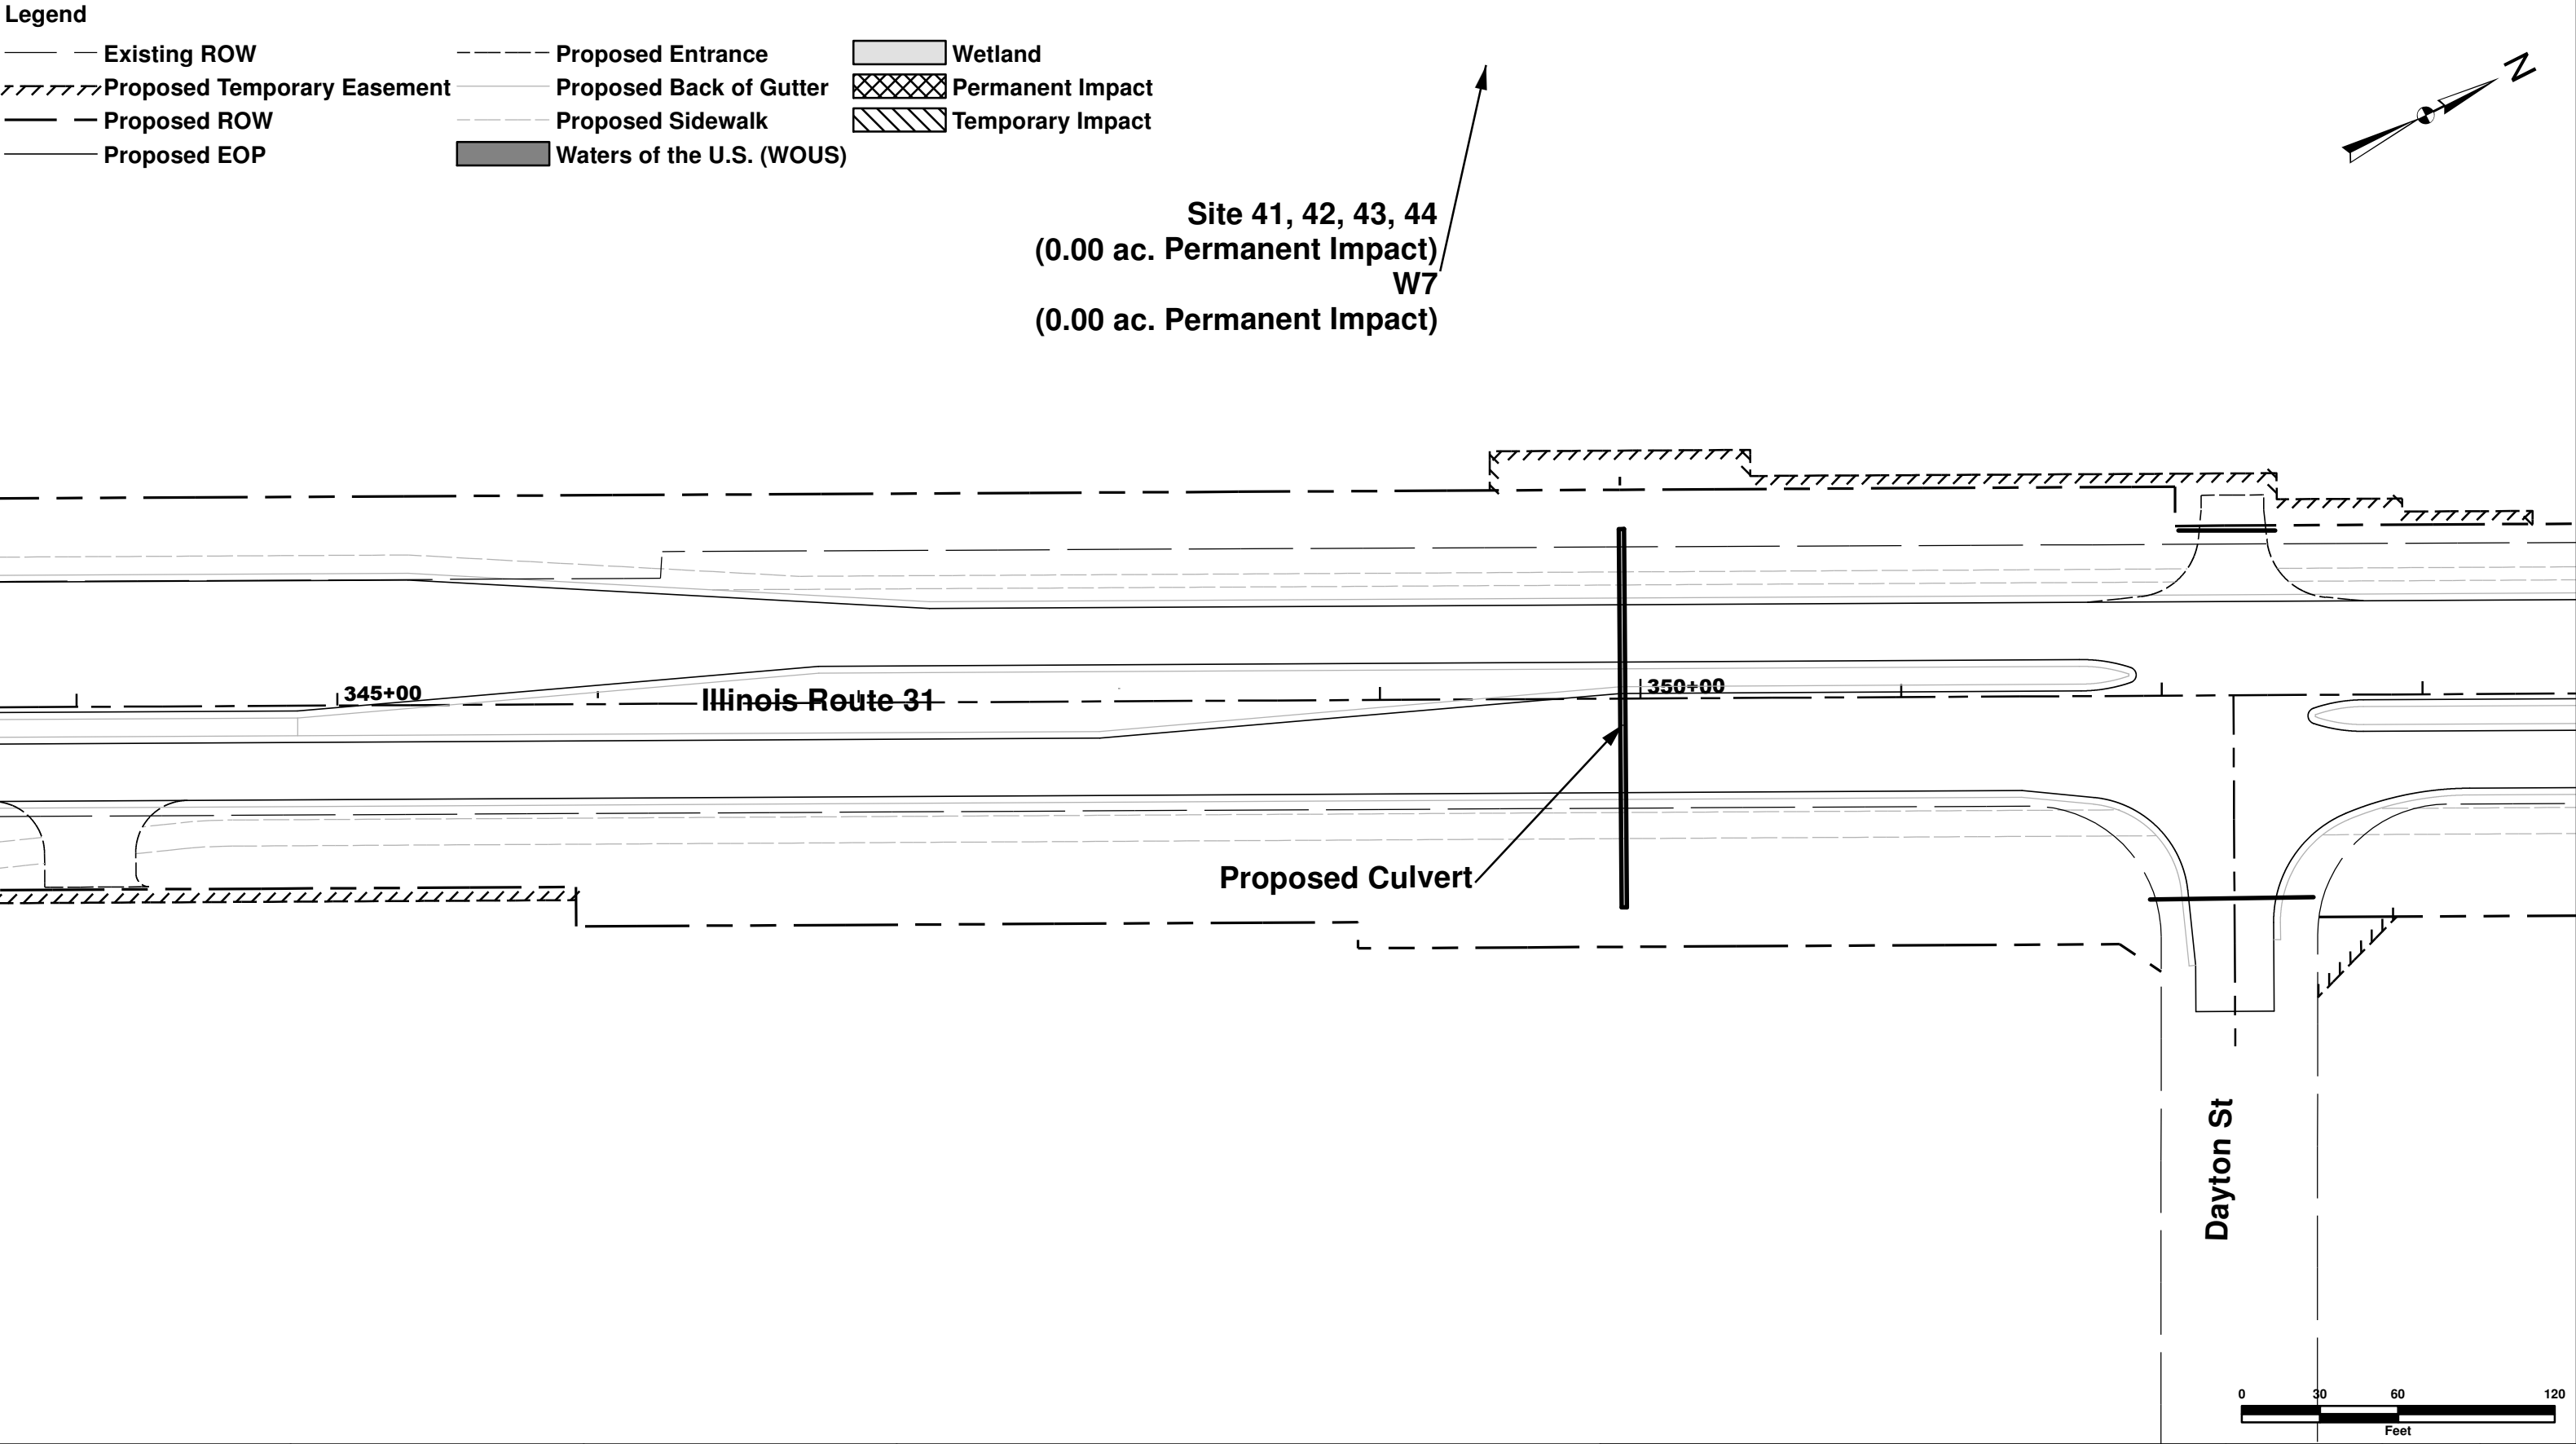


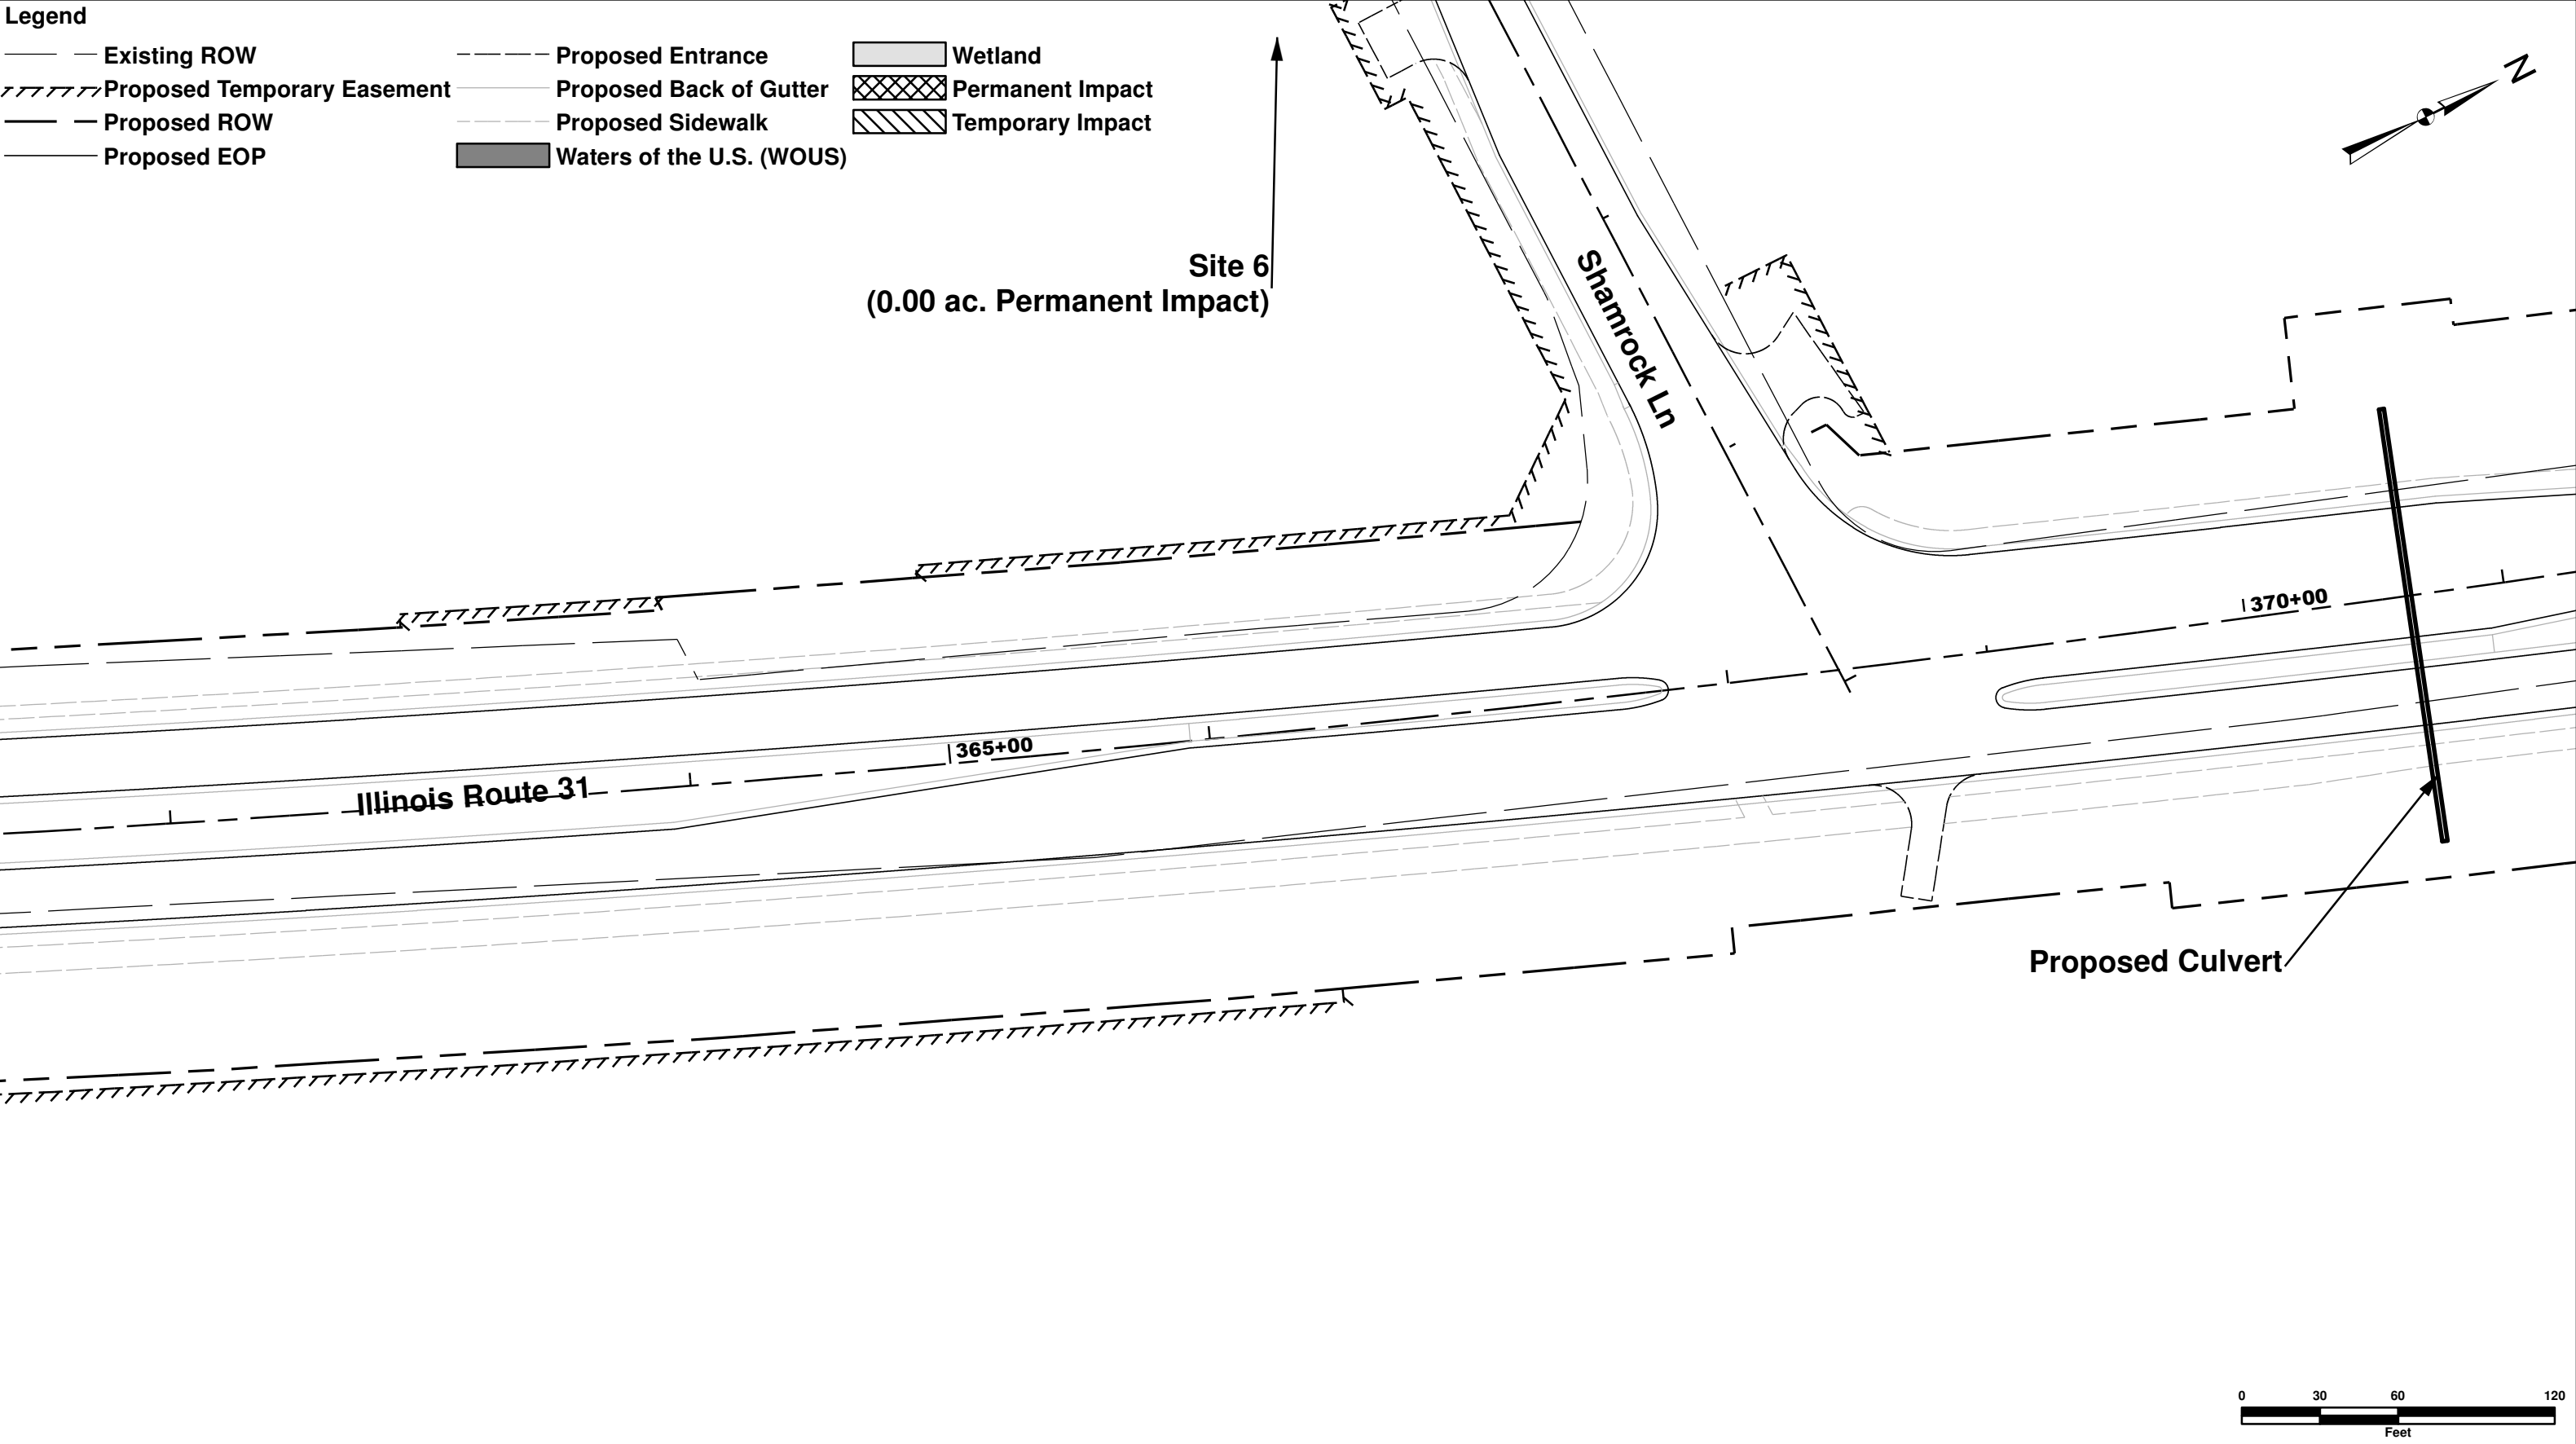

Date:	Designed:	Revised:	State of Illinois Department of Transportation	Illinois Route 31 Wetlands Impact Exhibit		Total Sheets	Sheet No.
	Drawn:	Revised:				16	11
Plot Scale:	Checked	Revised:		EXHIBIT 3	Scale: 1" = 60'		
Plote Date:	Date:	Revised:					

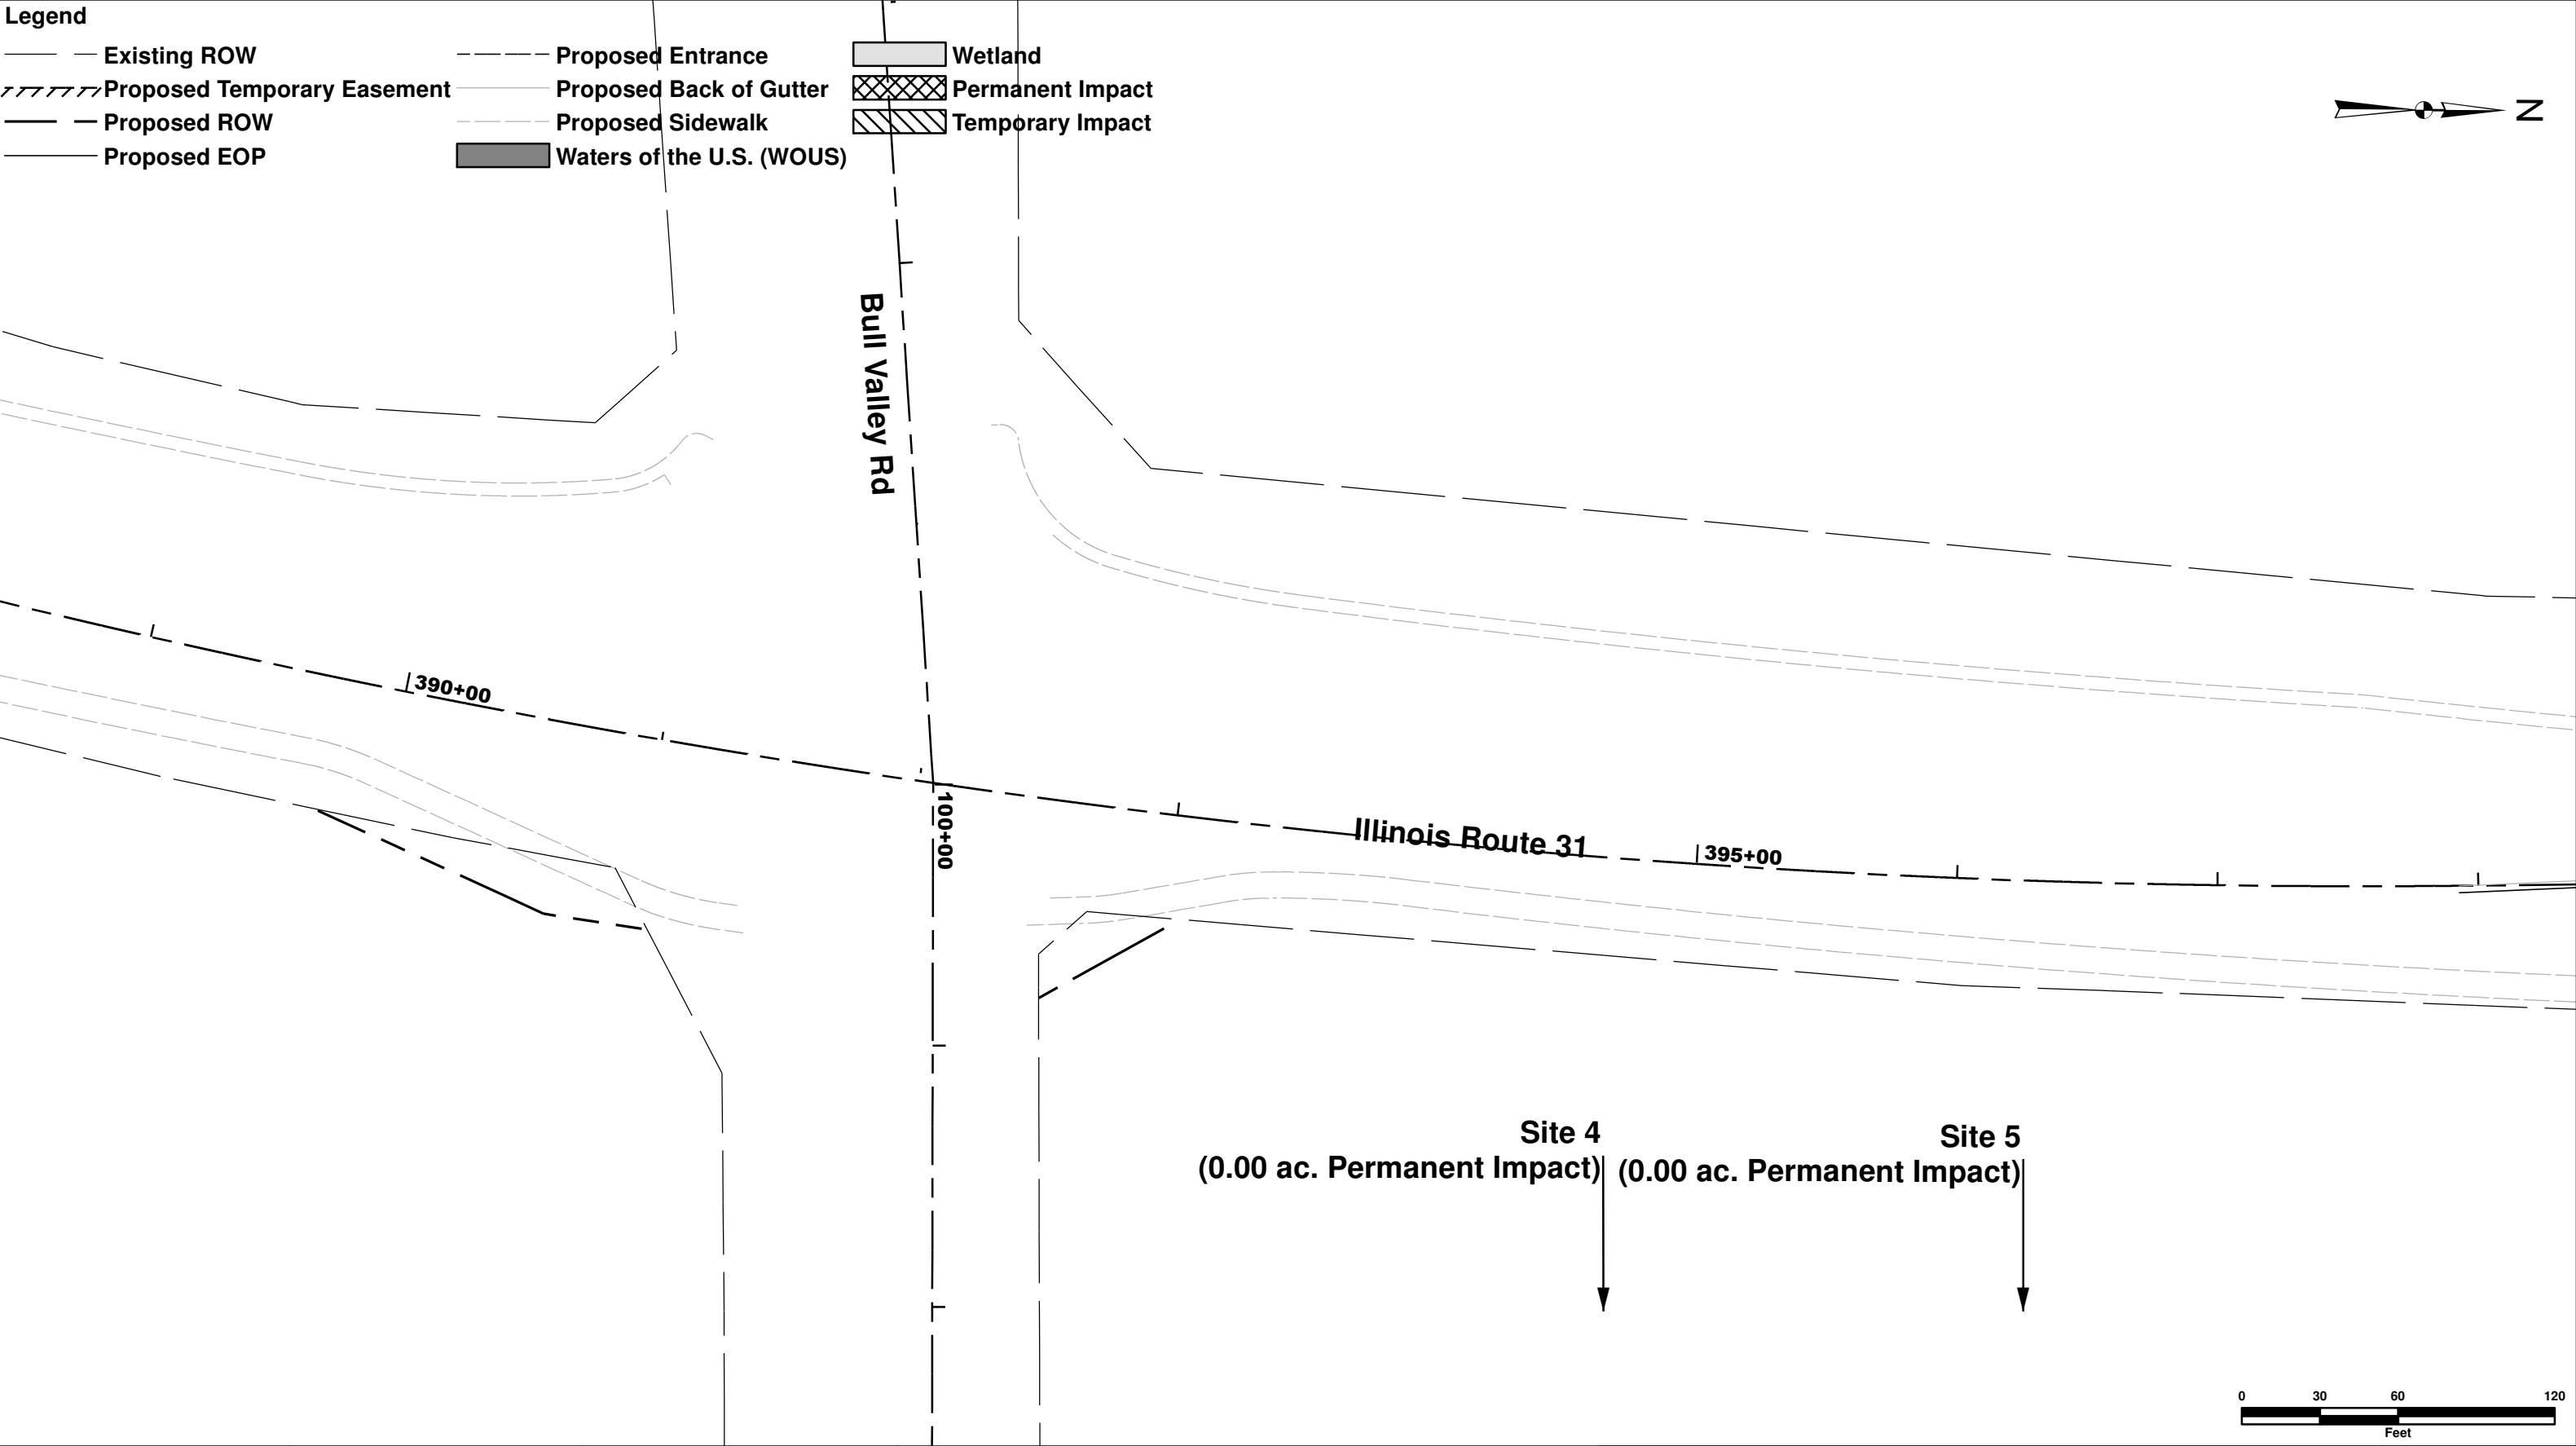



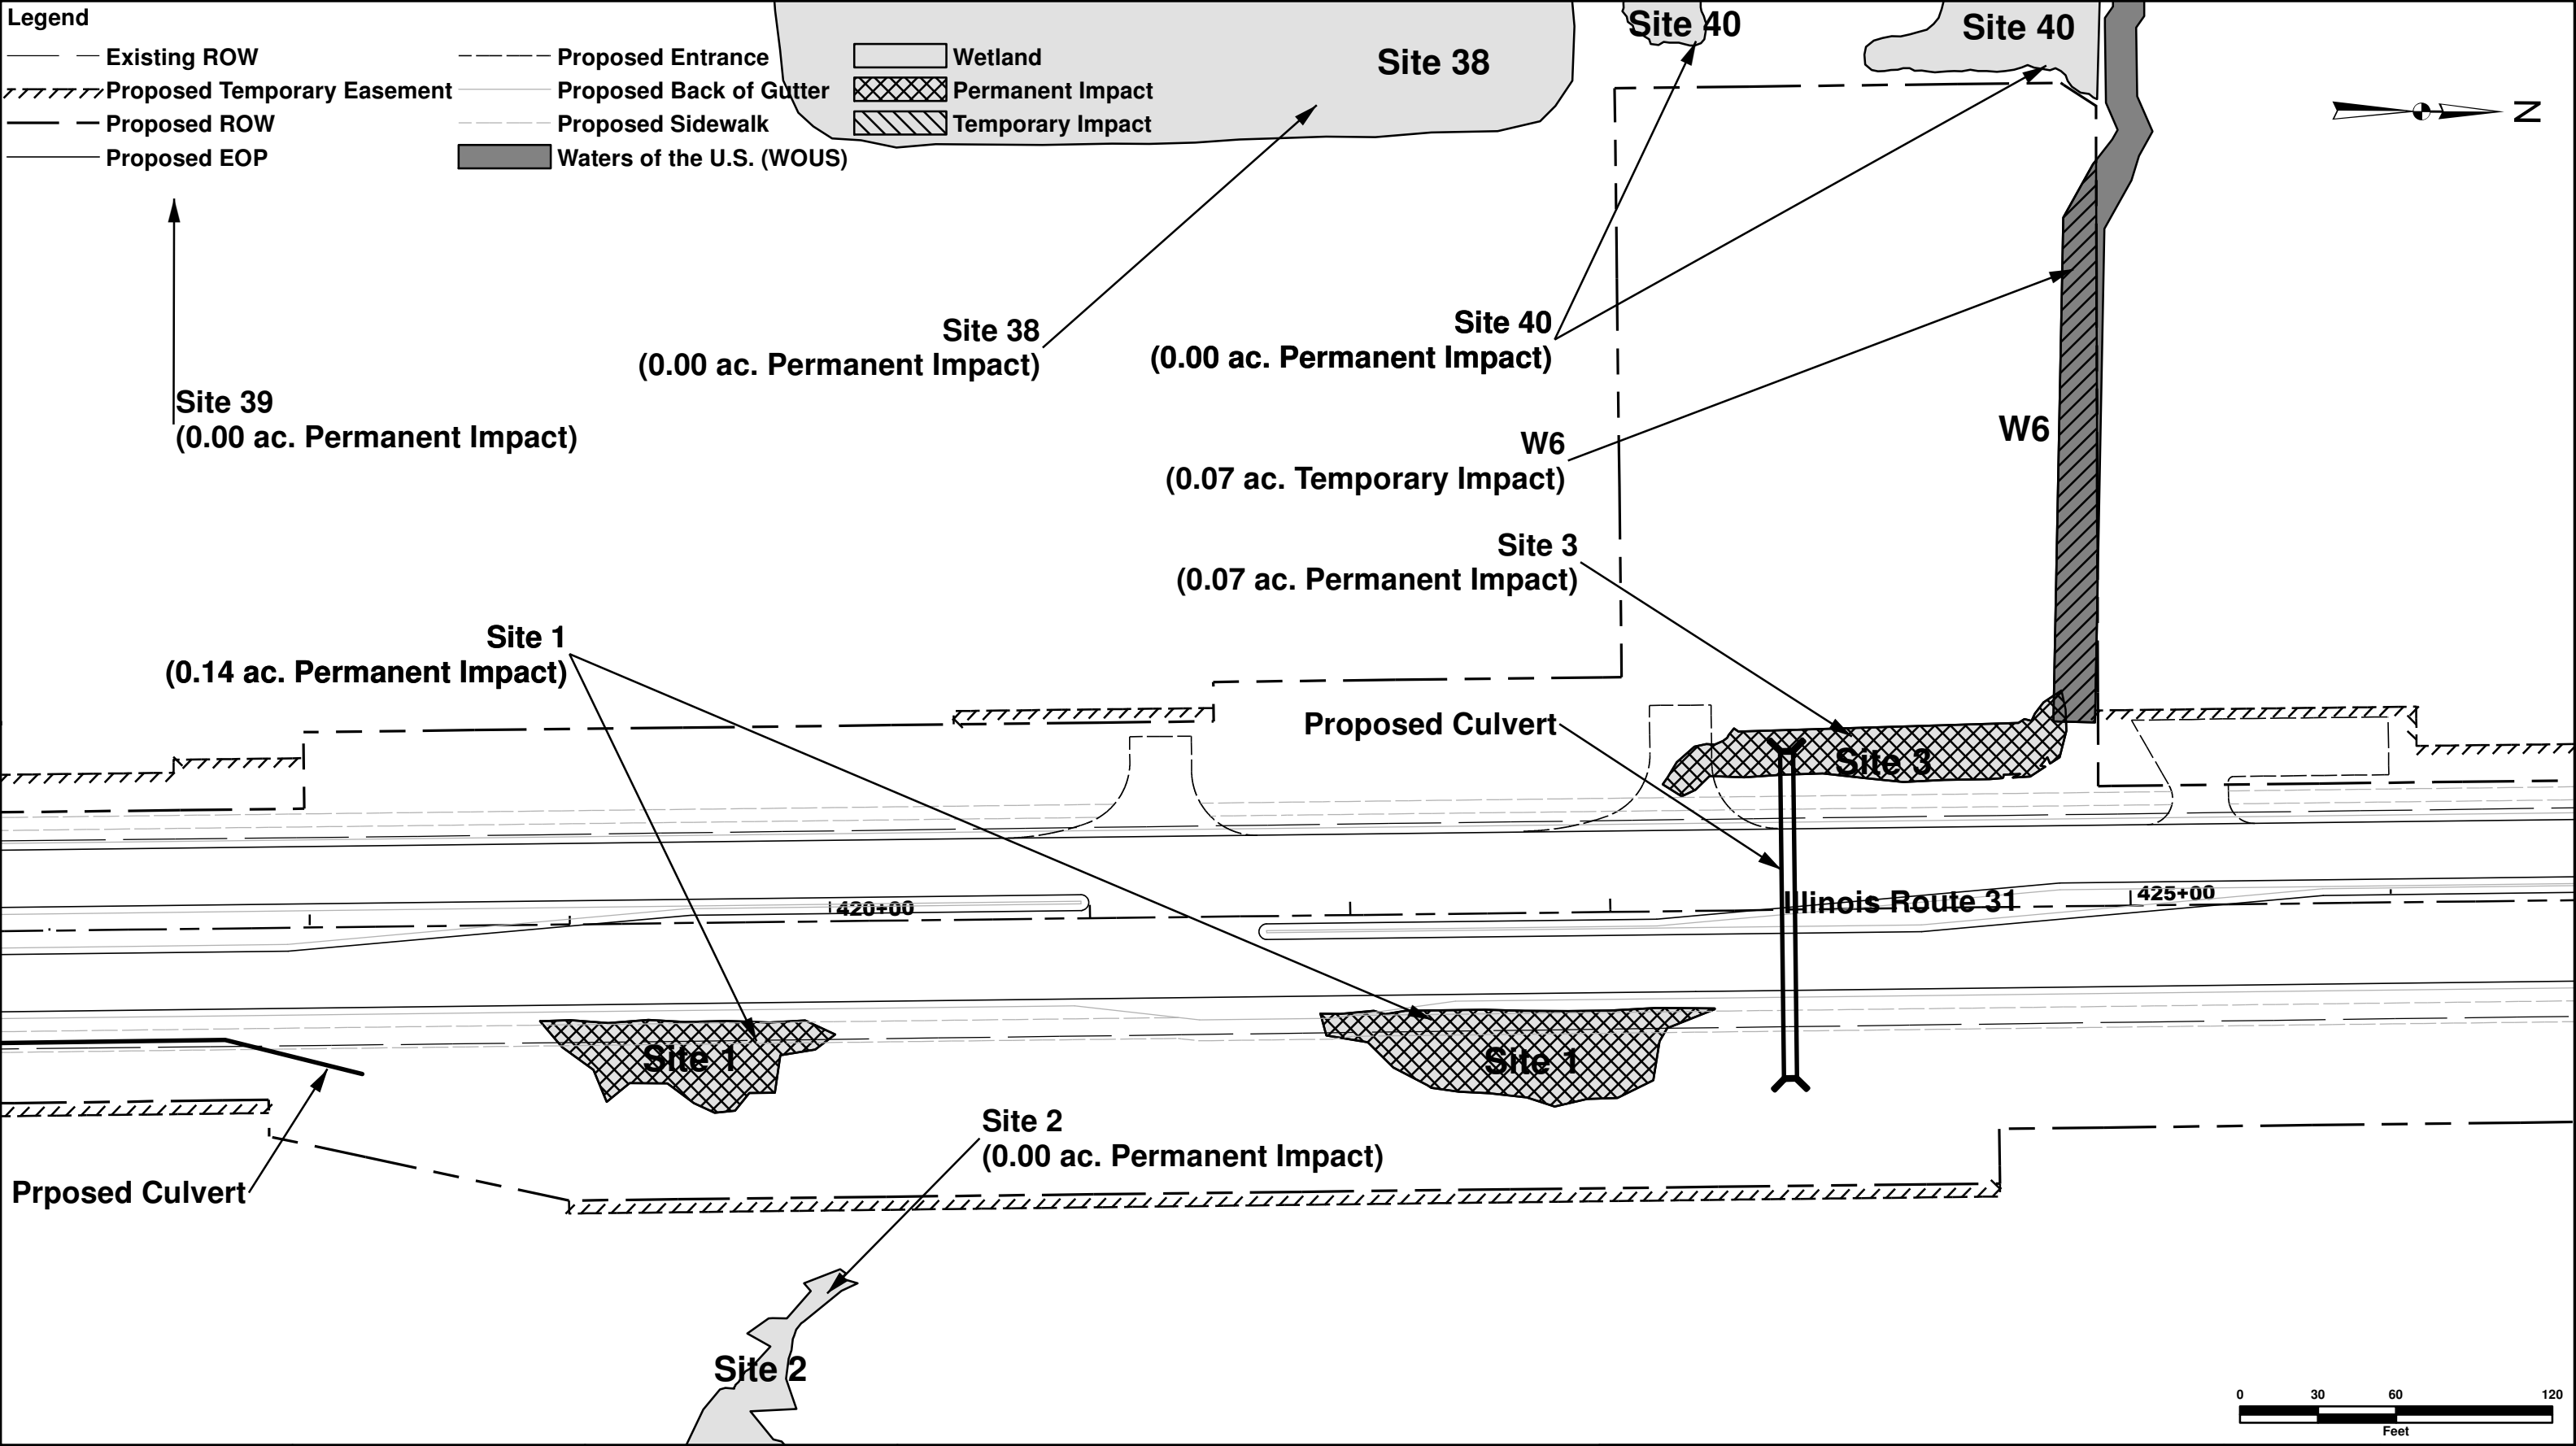

Date:	Designed:	Revised:	State of Illinois Department of Transportation	Illinois Route 31 Wetlands Impact Exhibit WOUS 6, Wetland 1, 3, 40		Total Sheets	Sheet No.
	Drawn:	Revised:				16	13
Plot Scale:	Checked	Revised:					
Plote Date:	Date:	Revised:		EXHIBIT 3	Scale: 1" = 60'		

### Legend

— Existing ROW

## Proposed Temporary Easement

— Proposed ROW

**Proposed EOP**

———— **Proposed Entrance**


t ————— Proposed Back of Gutter

— — — — **Proposed Sidewalk**


 Waters of the U.S. (WOUS)

 **Wetland**



 **Permanent Impact**

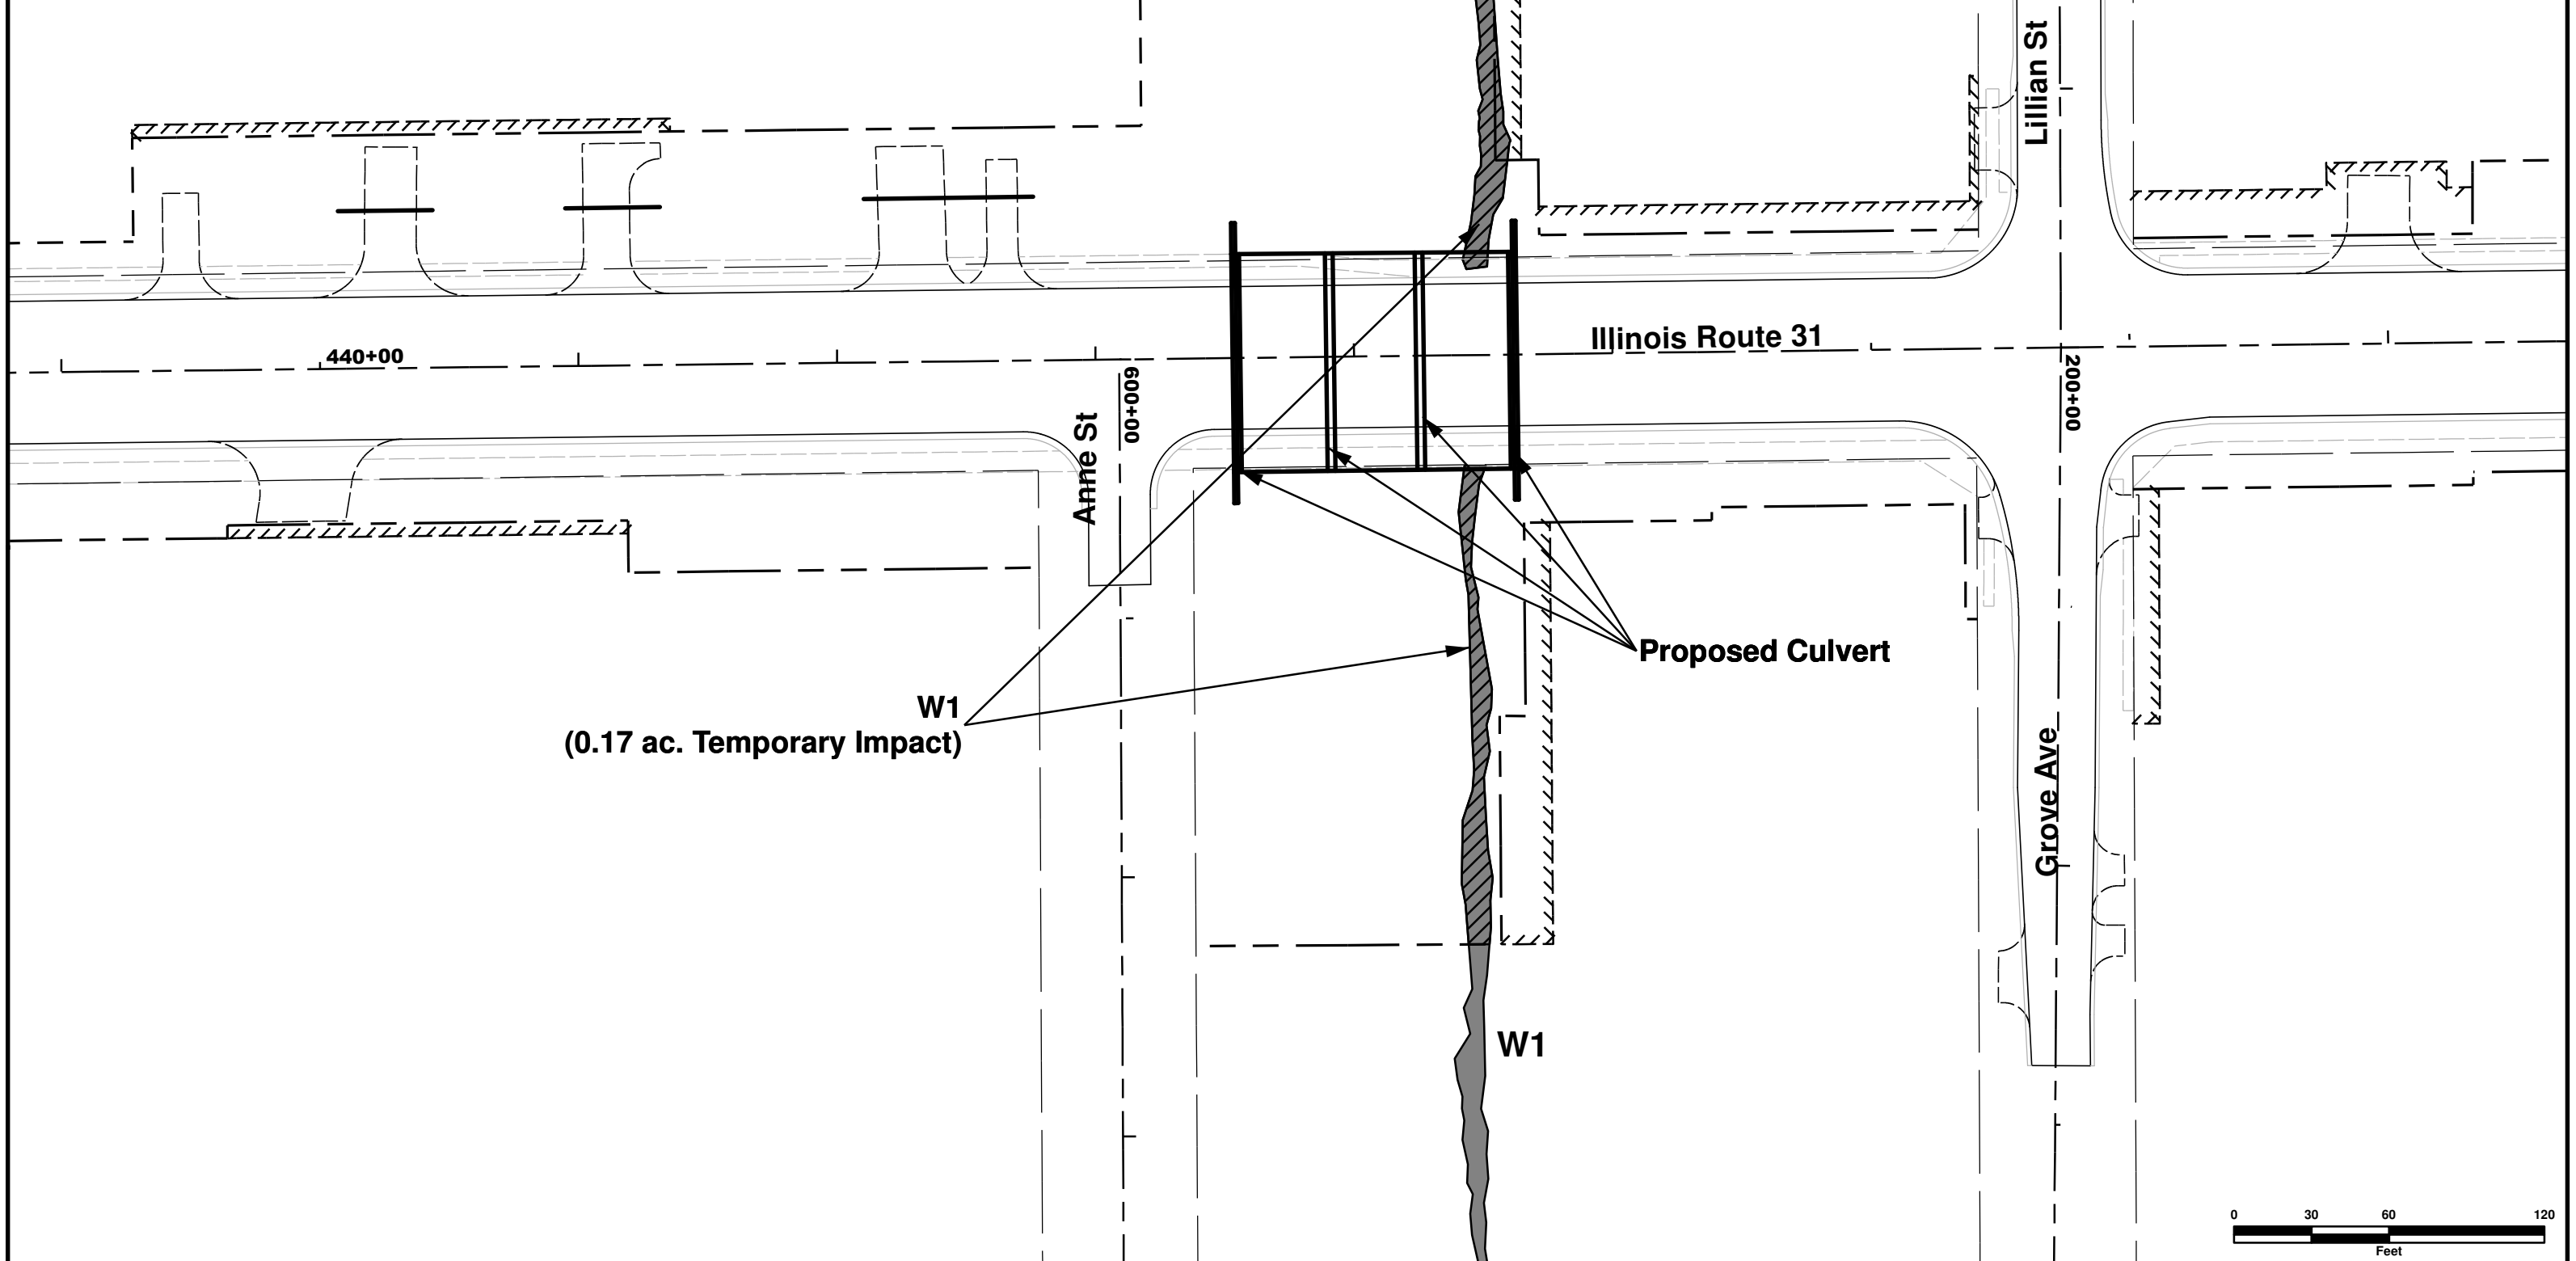 **Temporary Impact**

Date:	Designed:	Revised:	<div style="text-align: center;"> <b>State of Illinois</b>  <b>Department of Transportation</b> </div>	<div style="text-align: center;"> <b>Illinois Route 31</b>  <b>Wetlands Impact Exhibit</b>  <b>WOUS W1</b> </div>		Total Sheets	Sheet No.
	Drawn:	Revised:					
Plot Scale:	Checked	Revised:				16	14
Plote Date:	Date:	Revised:		EXHIBIT 3	Scale: 1" = 60'		

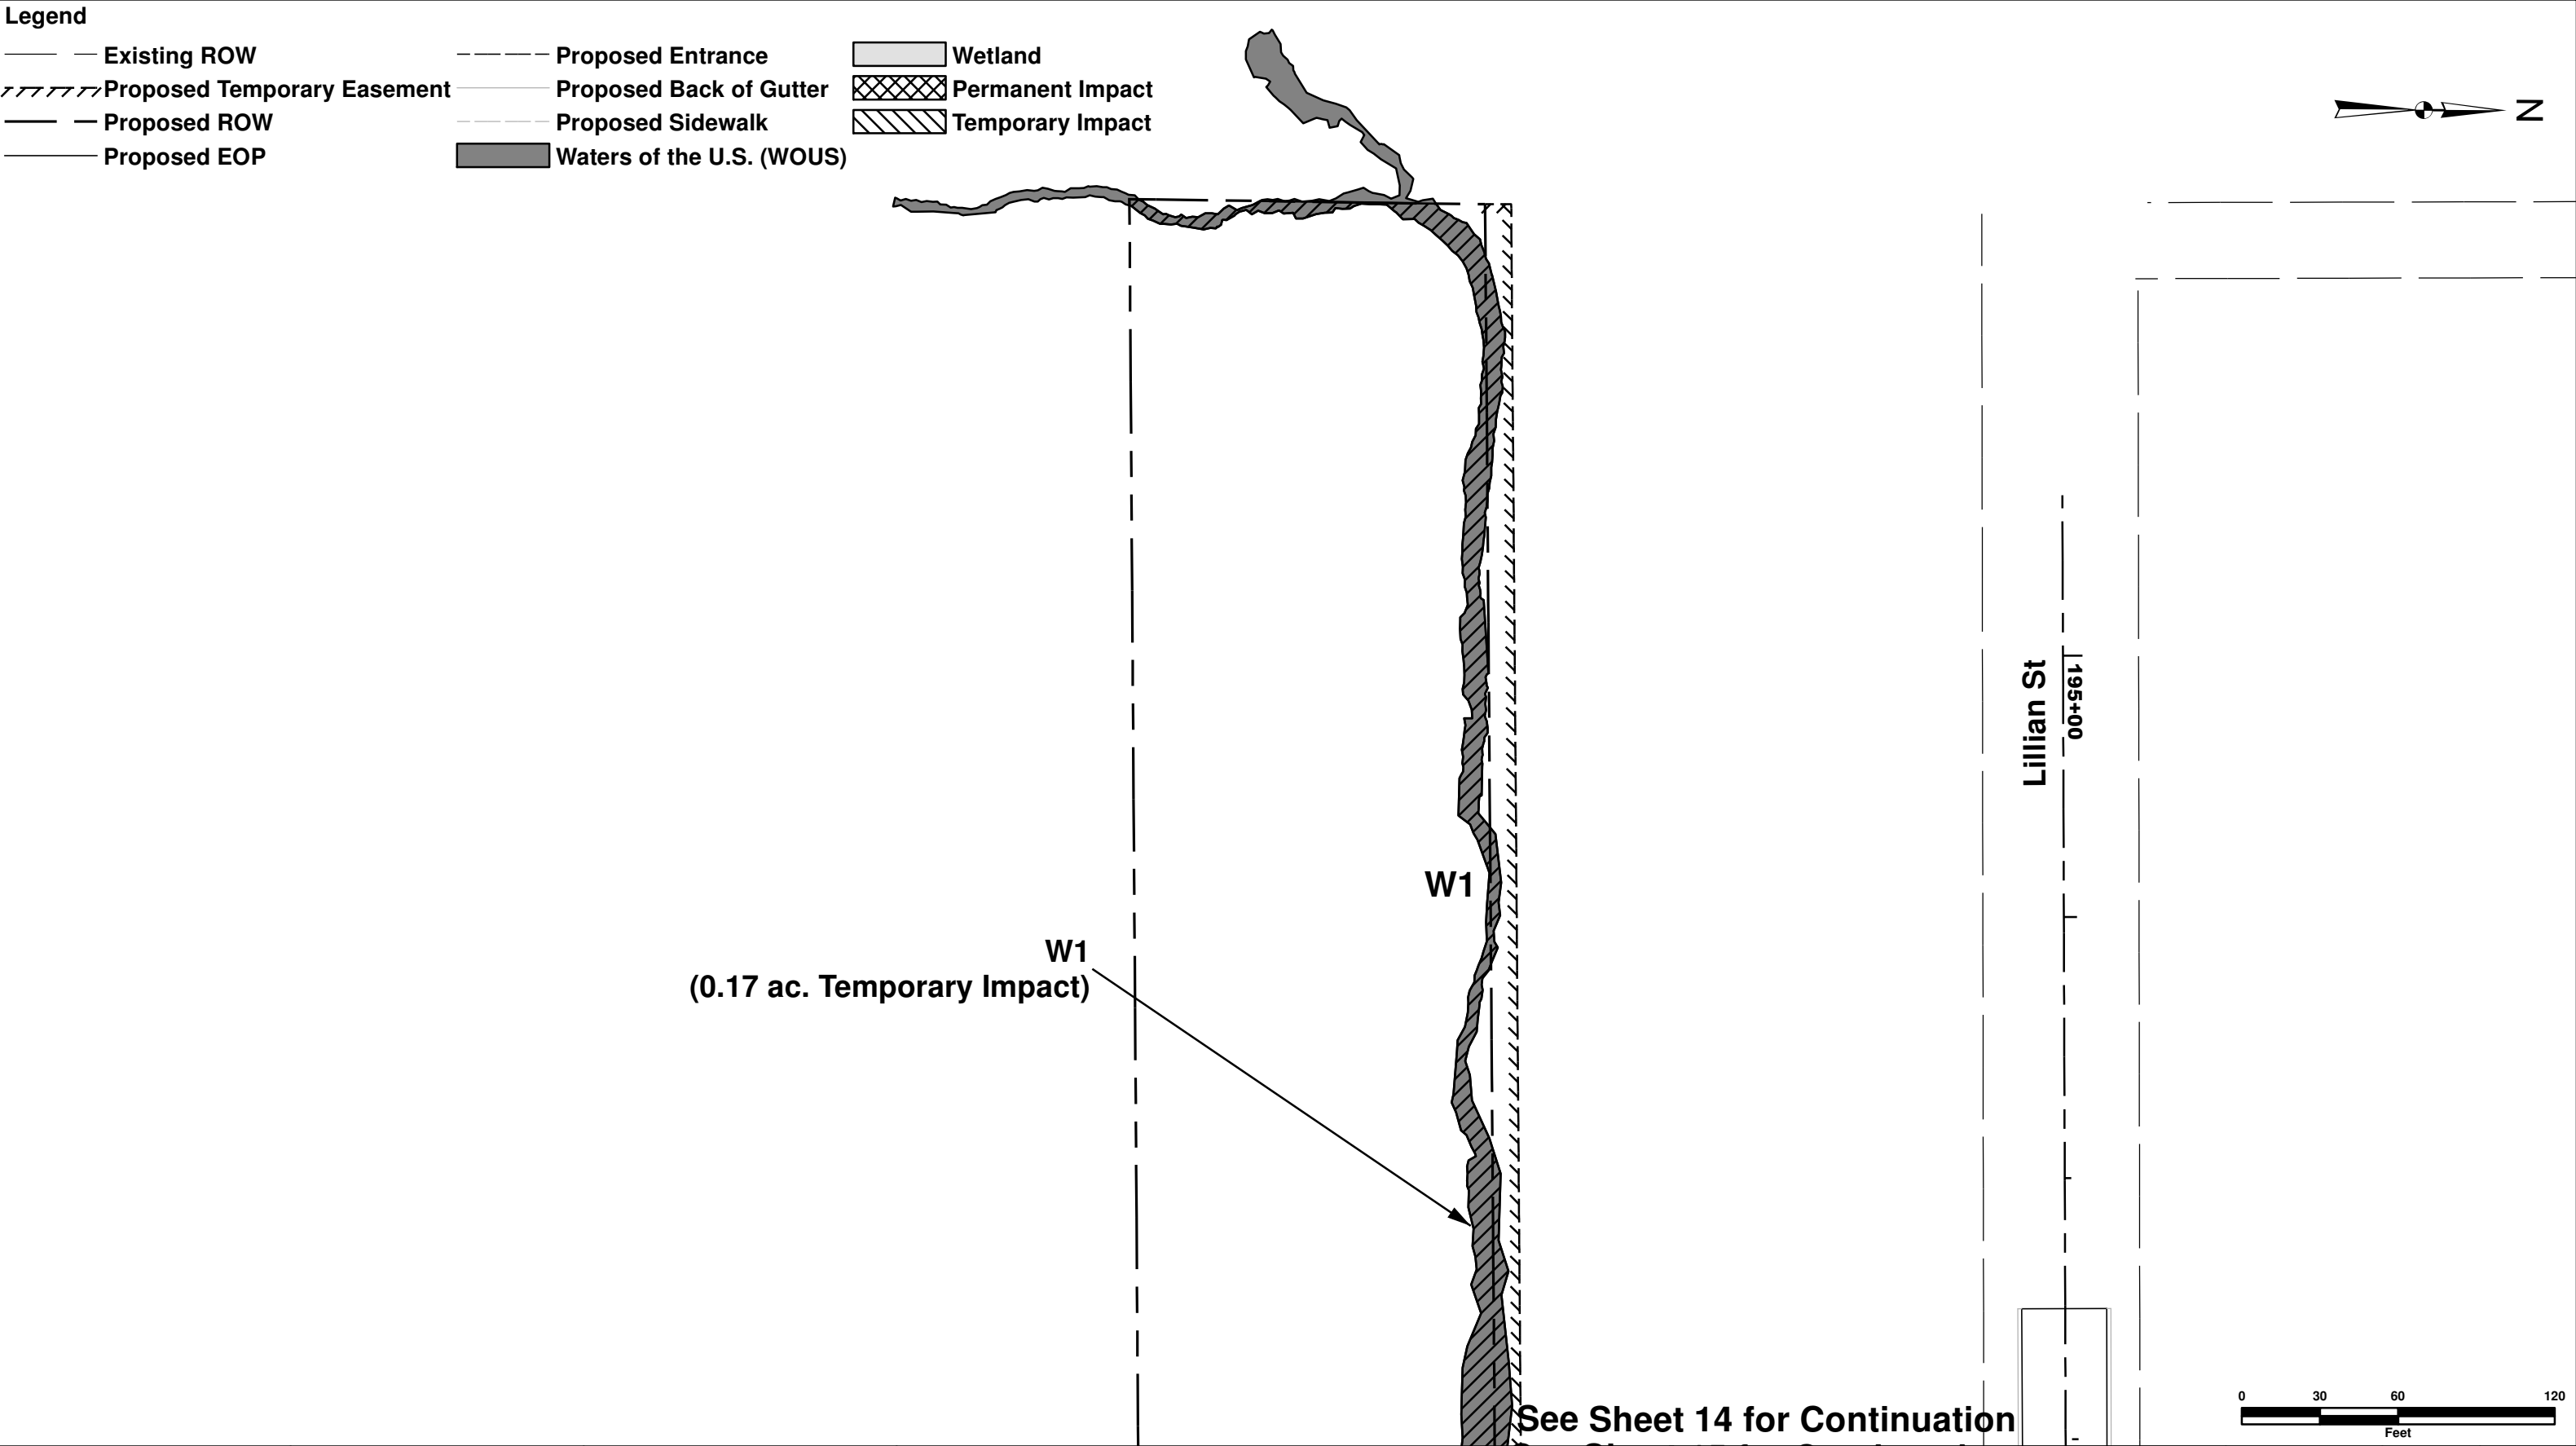

Date:	Designed:	Revised:	State of Illinois Department of Transportation	Illinois Route 31 Wetlands Impact Exhibit WOUS W1		Total Sheets	Sheet No.
	Drawn:	Revised:				16	15
Plot Scale:	Checked	Revised:					
Plote Date:	Date:	Revised:		EXHIBIT 3	Scale: 1" = 60'		

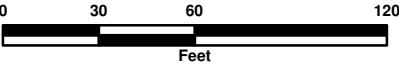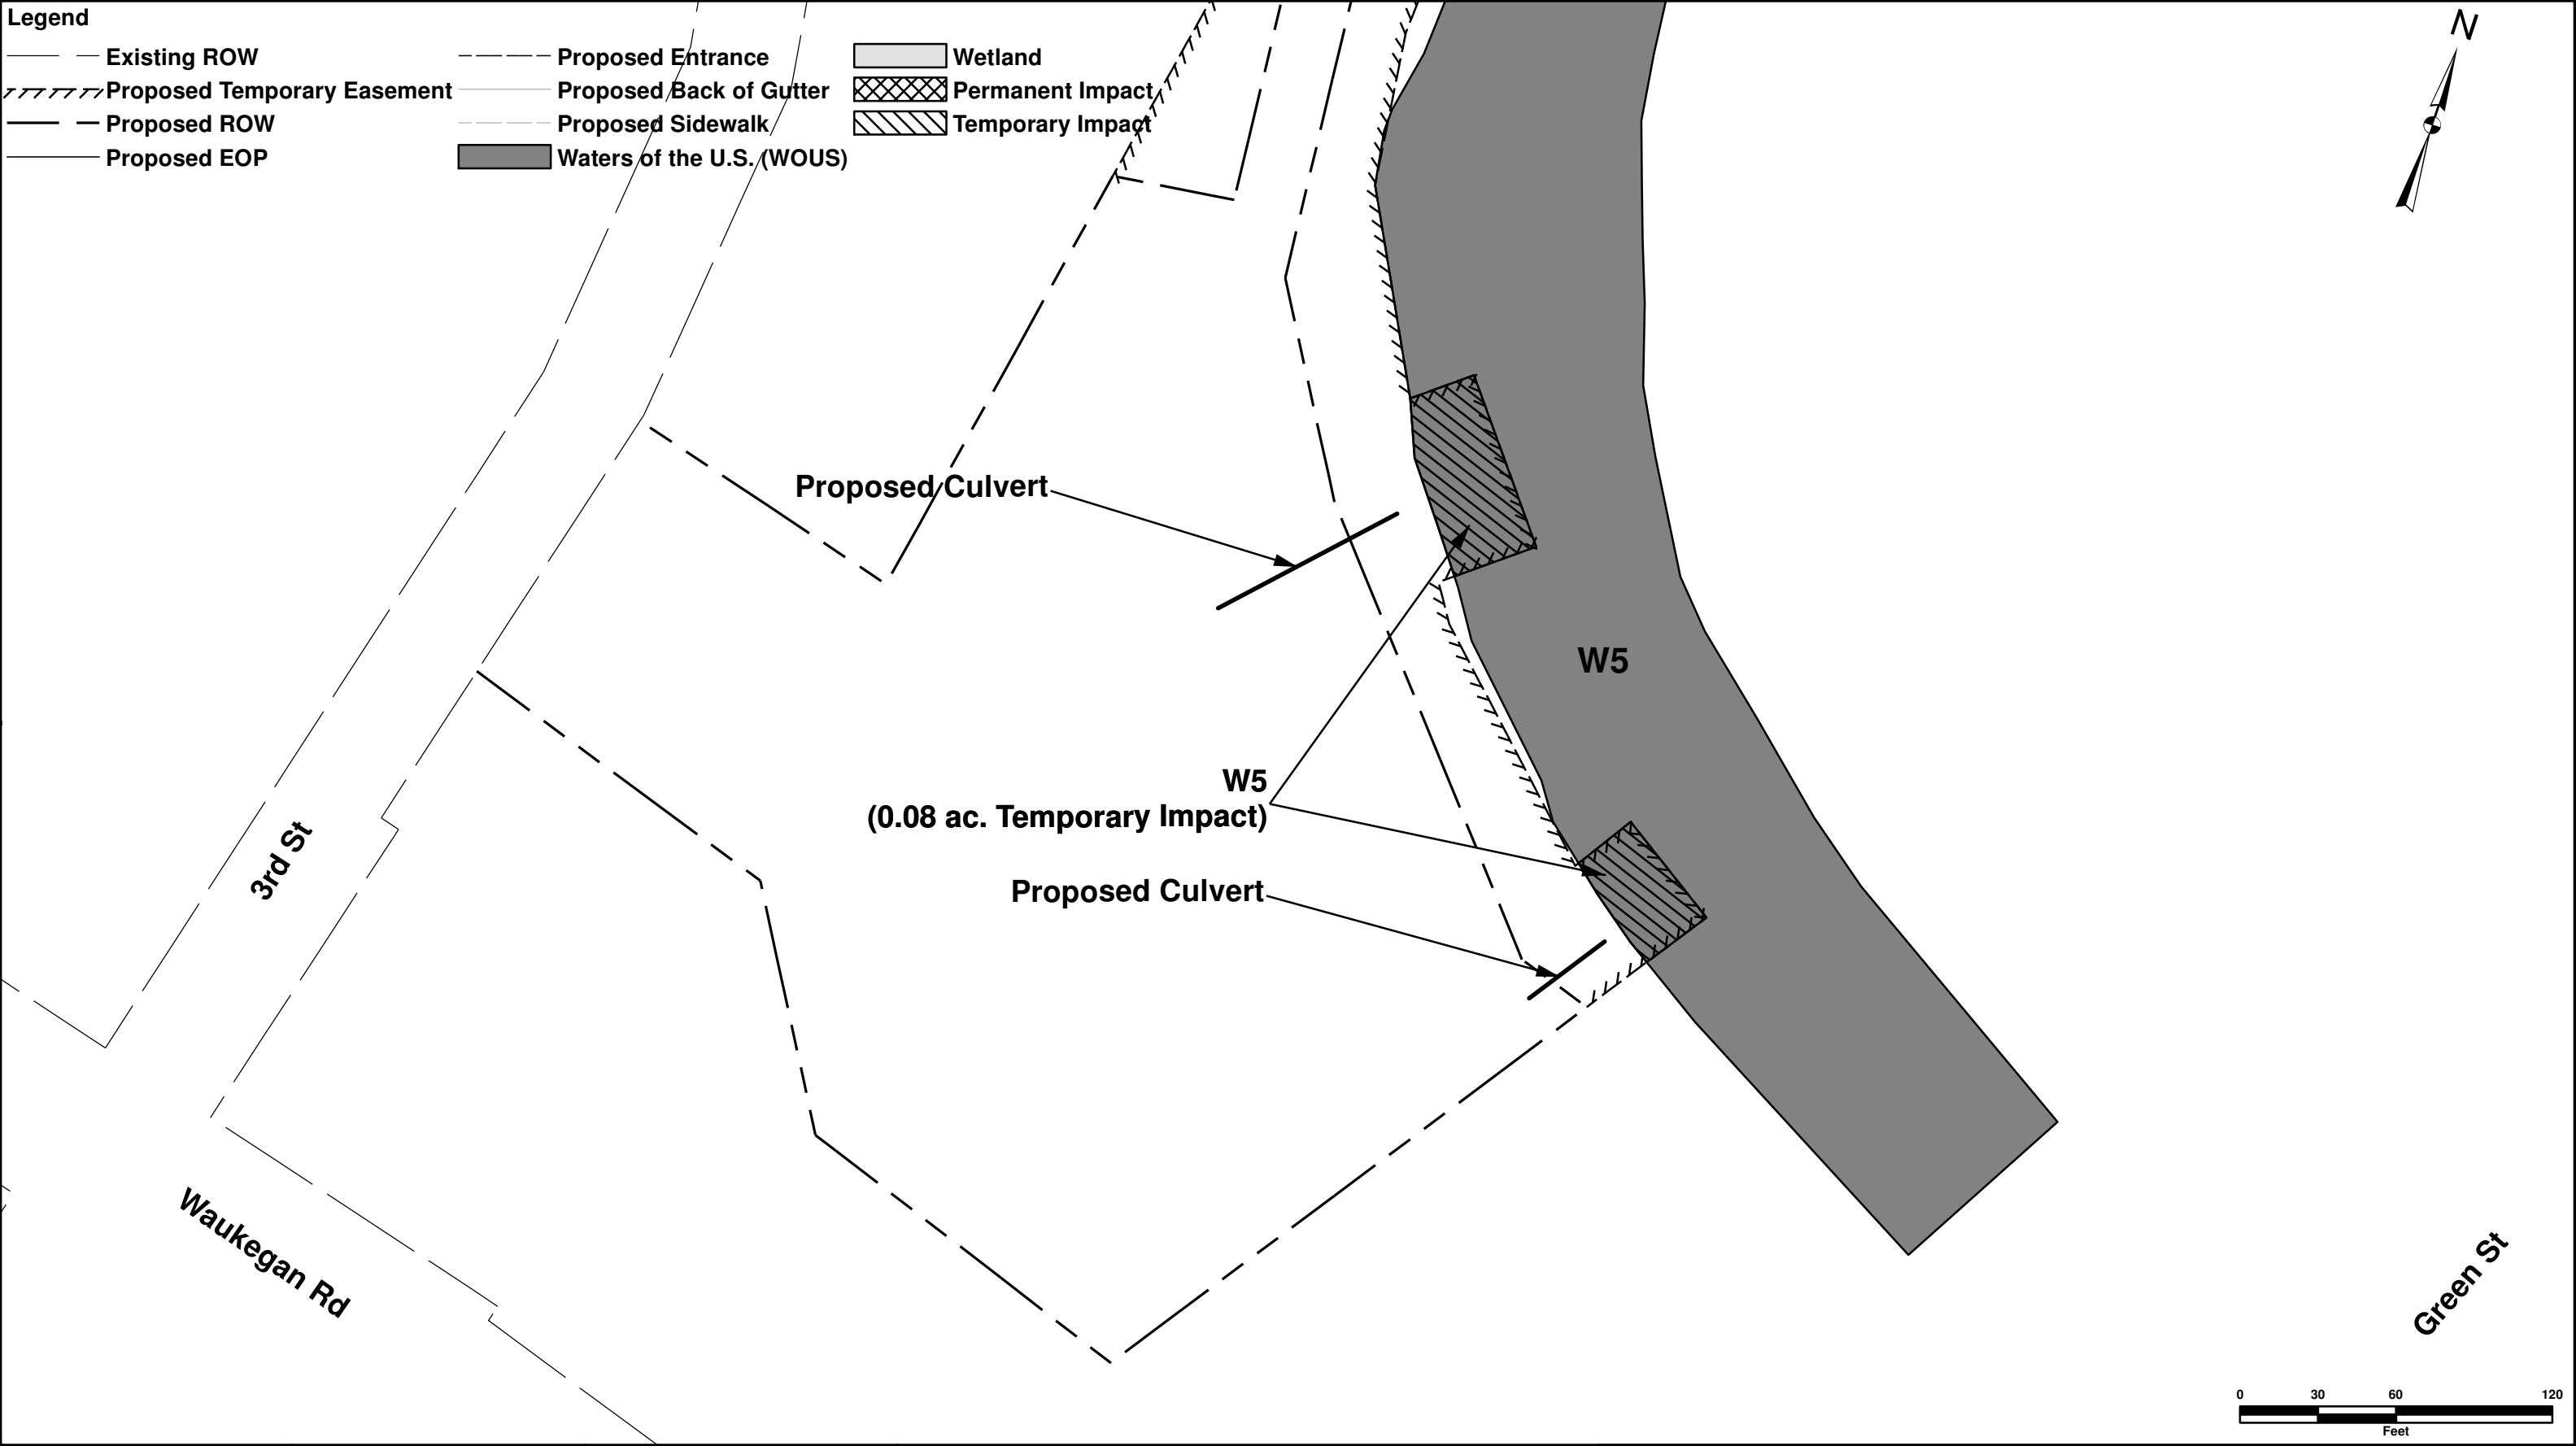

Date:	Designed:	Revised:	State of Illinois Department of Transportation	Illinois Route 31 Wetlands Impact Exhibit WOUS W5		Total Sheets	Sheet No.
	Drawn:	Revised:				16	16
Plot Scale:	Checked	Revised:			Scale: 1" = 60'		
Plote Date:	Date:	Revised:		EXHIBIT 3			