


**LEGEND**


- ① EXISTING BITUMINOUS PAVEMENT
- ② EXISTING AGGREGATE SHOULDERS
- ③ EXISTING BITUMINOUS SHOULDER
- ④ PROPOSED PAVEMENT RESURFACING
- ⑤ PROPOSED BITUMINOUS SHOULDER

# US 30 Typical Sections

## US 30 SEGMENT EAST OF DAUBERMAN ROAD TO DUGAN ROAD

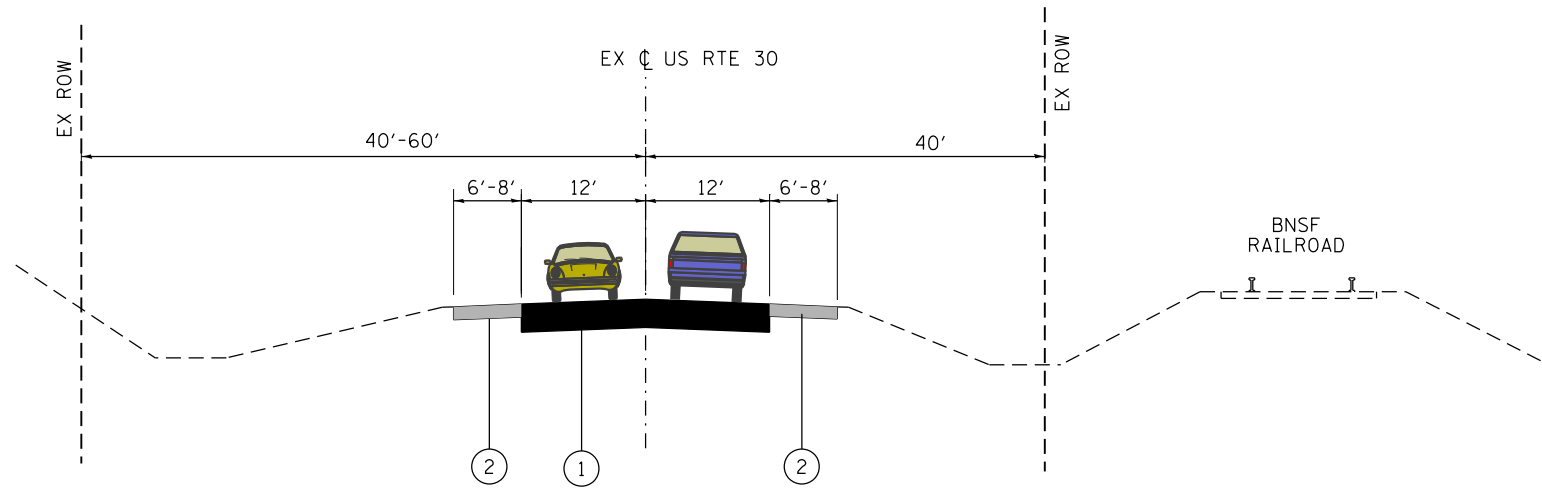


**EXISTING TYPICAL SECTION**

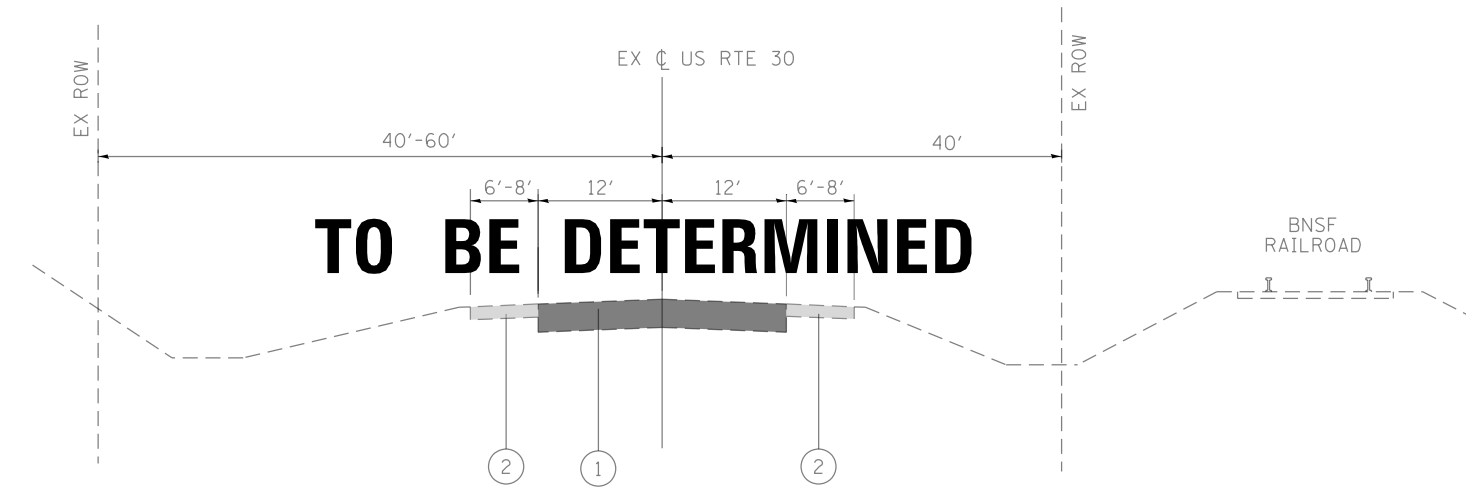


**PROPOSED TYPICAL SECTION**

## US 30 SEGMENT MUNICIPAL DRIVE TO IL 47

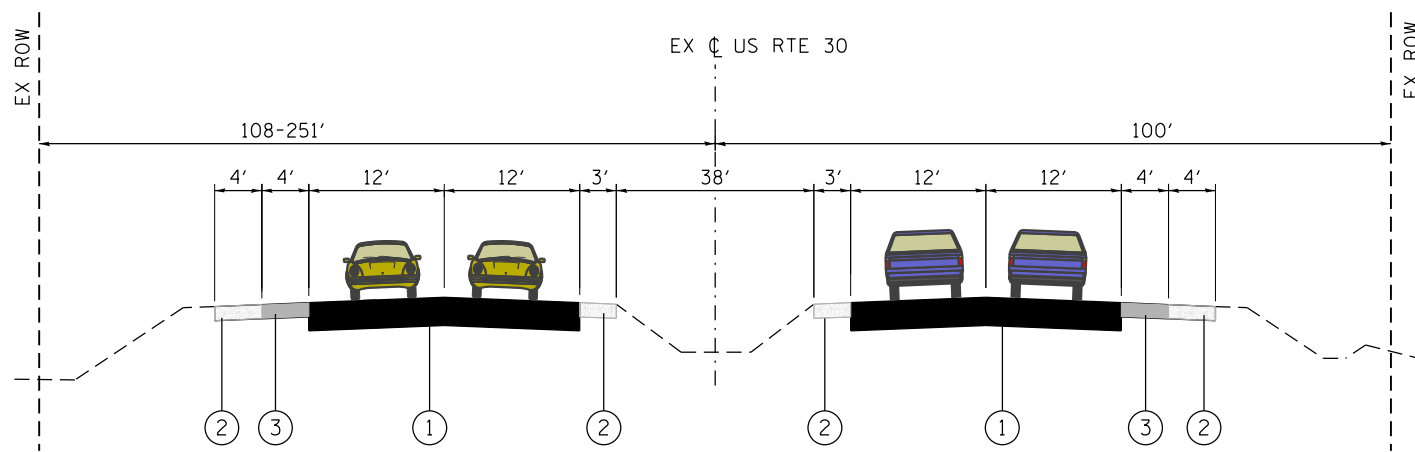

**EXISTING TYPICAL SECTION**

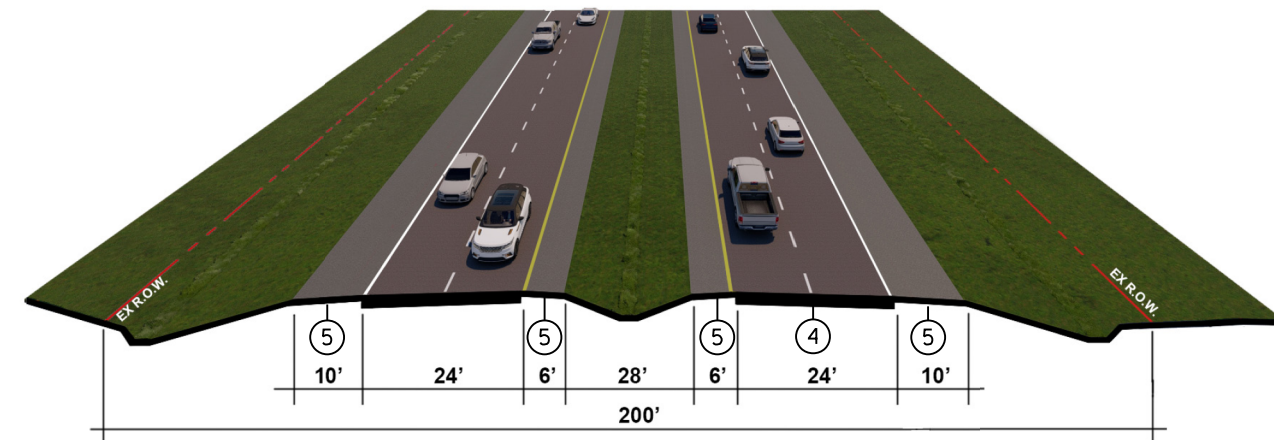

**PROPOSED TYPICAL SECTION**

NOTE: 1000' EAST OF MUNICIPAL DRIVE,  
BITUMINOUS SHOULDERS END - FULL 8'  
WIDTH AGGREGATE SHOULDERS BEGIN

