


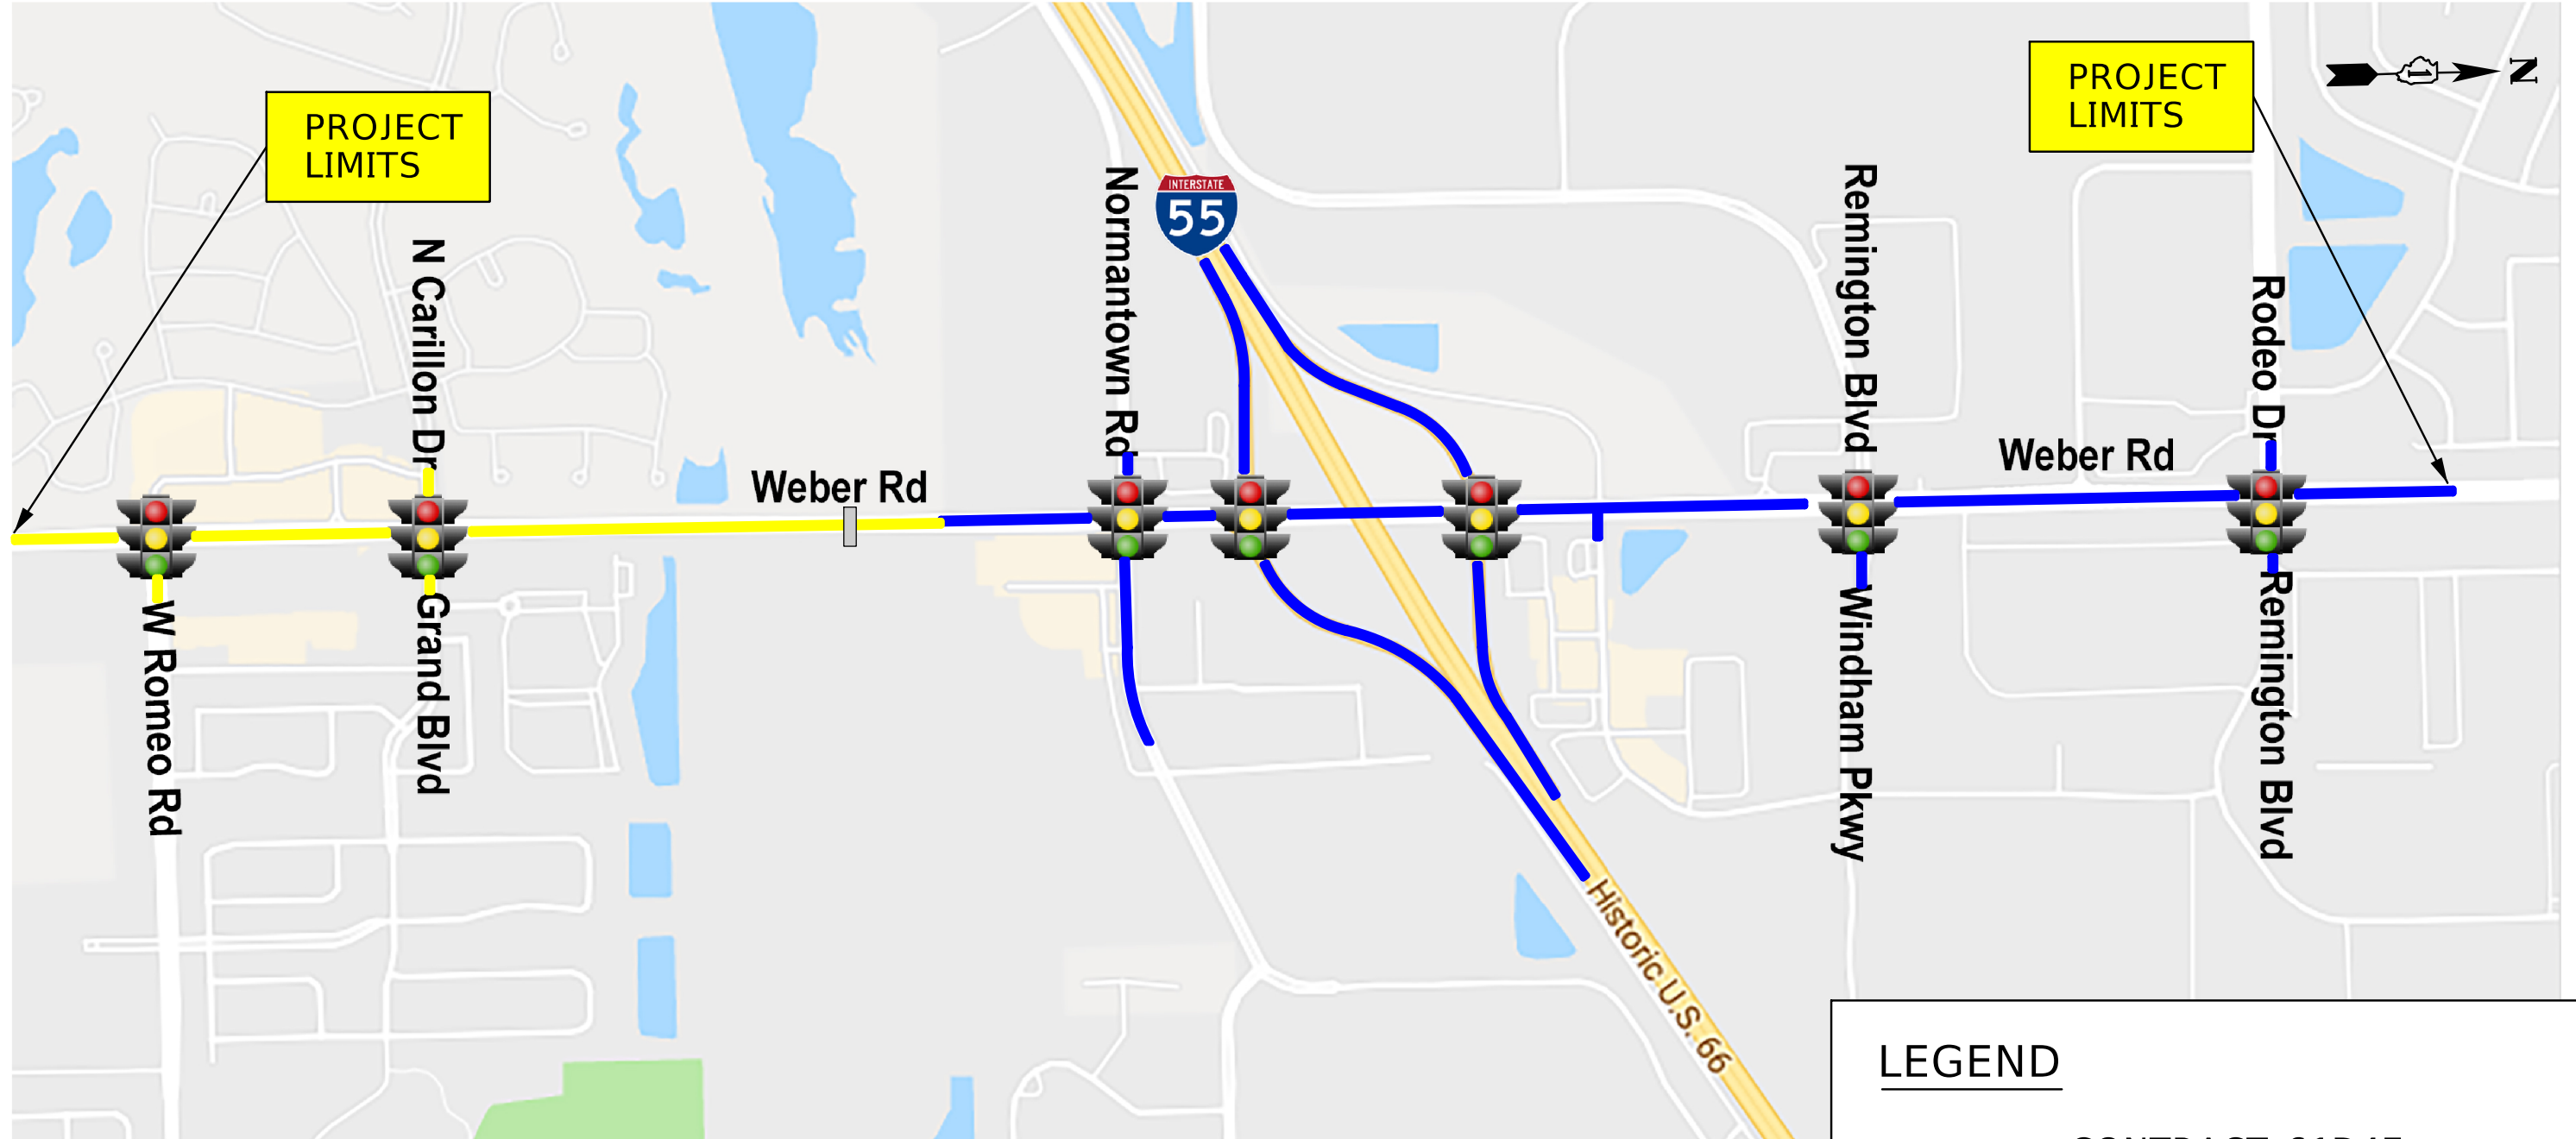

LEGEND

- CONTRACT 61D47
- CONTRACT 60X10
- IMPROVED OR PROPOSED SIGNALIZED INTERSECTION
- CULVERT REPLACEMENT