



PROFILE			BY	DATE
	SURVEYED			
	PLOTTED			
NOTE BOOK	GRADES CHECKED			
NO. _____	B.M. NOTED			
	STRUCTURE NOTATIONS CHKD			

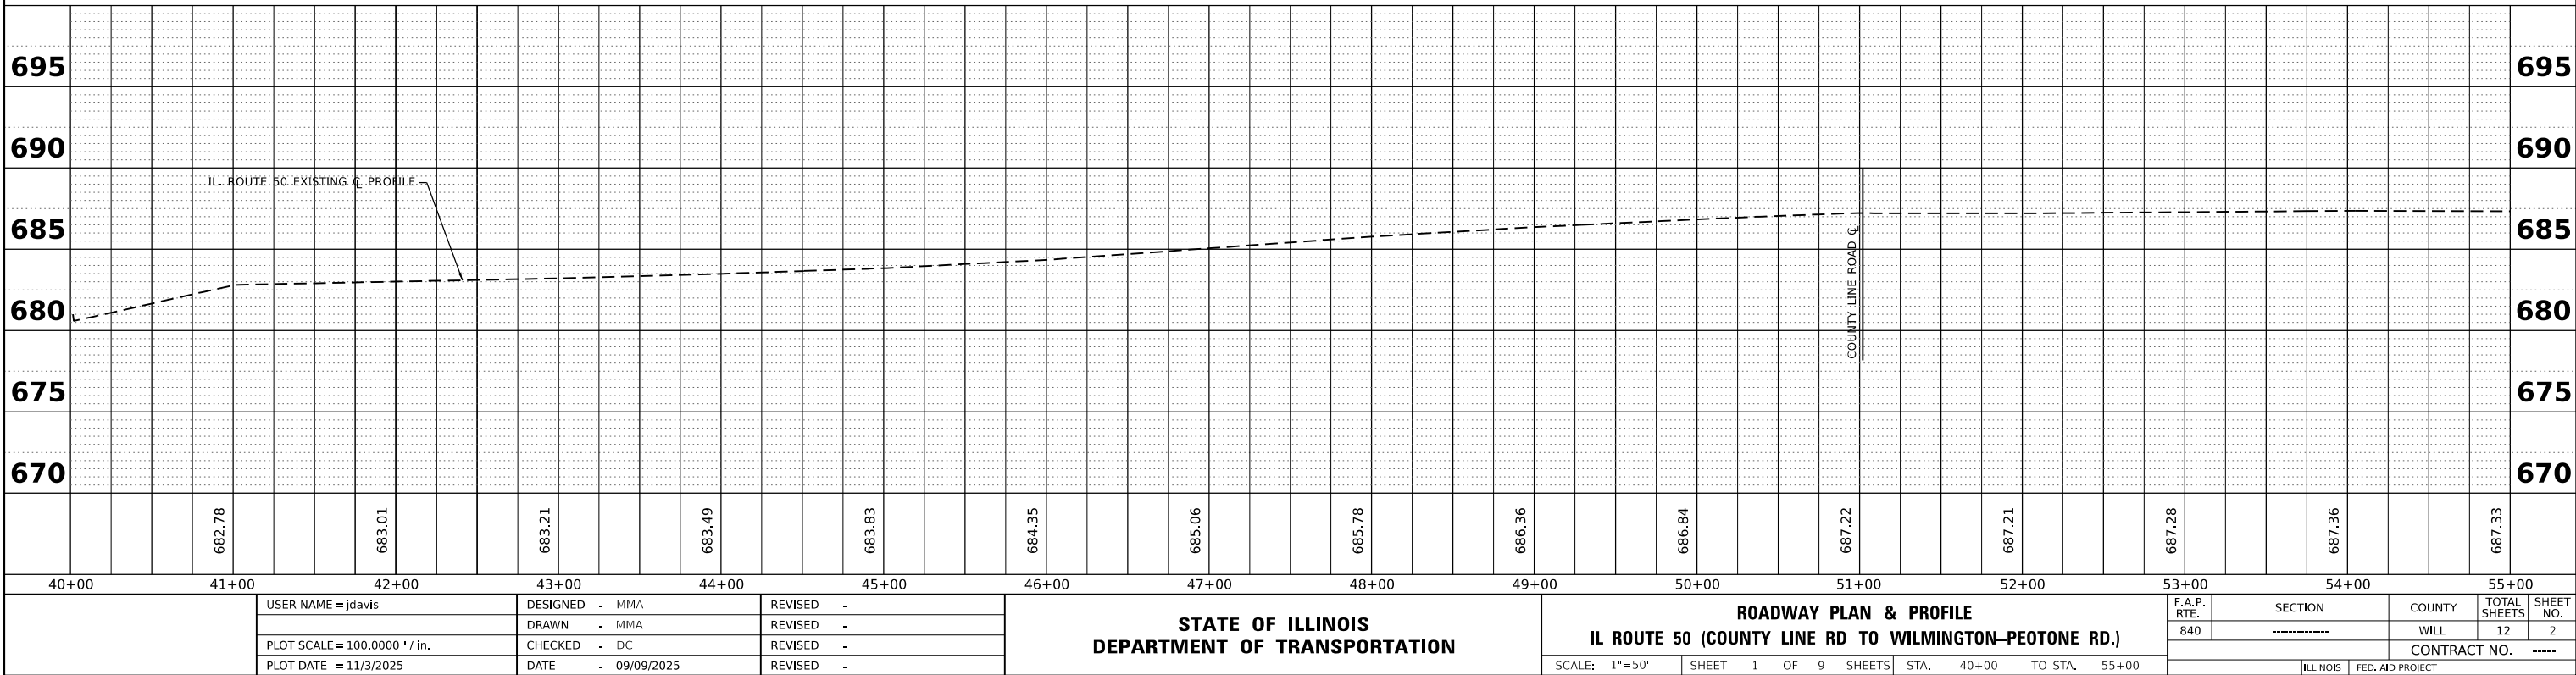


PROFILE	SURVEYED _____	BY _____	DATE _____
	PLOTTED _____		
NOTE BOOK	GRADES CHECKED _____		
NO. _____	B.M. NOTED _____		
	STRUCTURE NOTATIONS CHKD _____		

☐ MATCHLINE STA 55+00
SEE SHEET 2

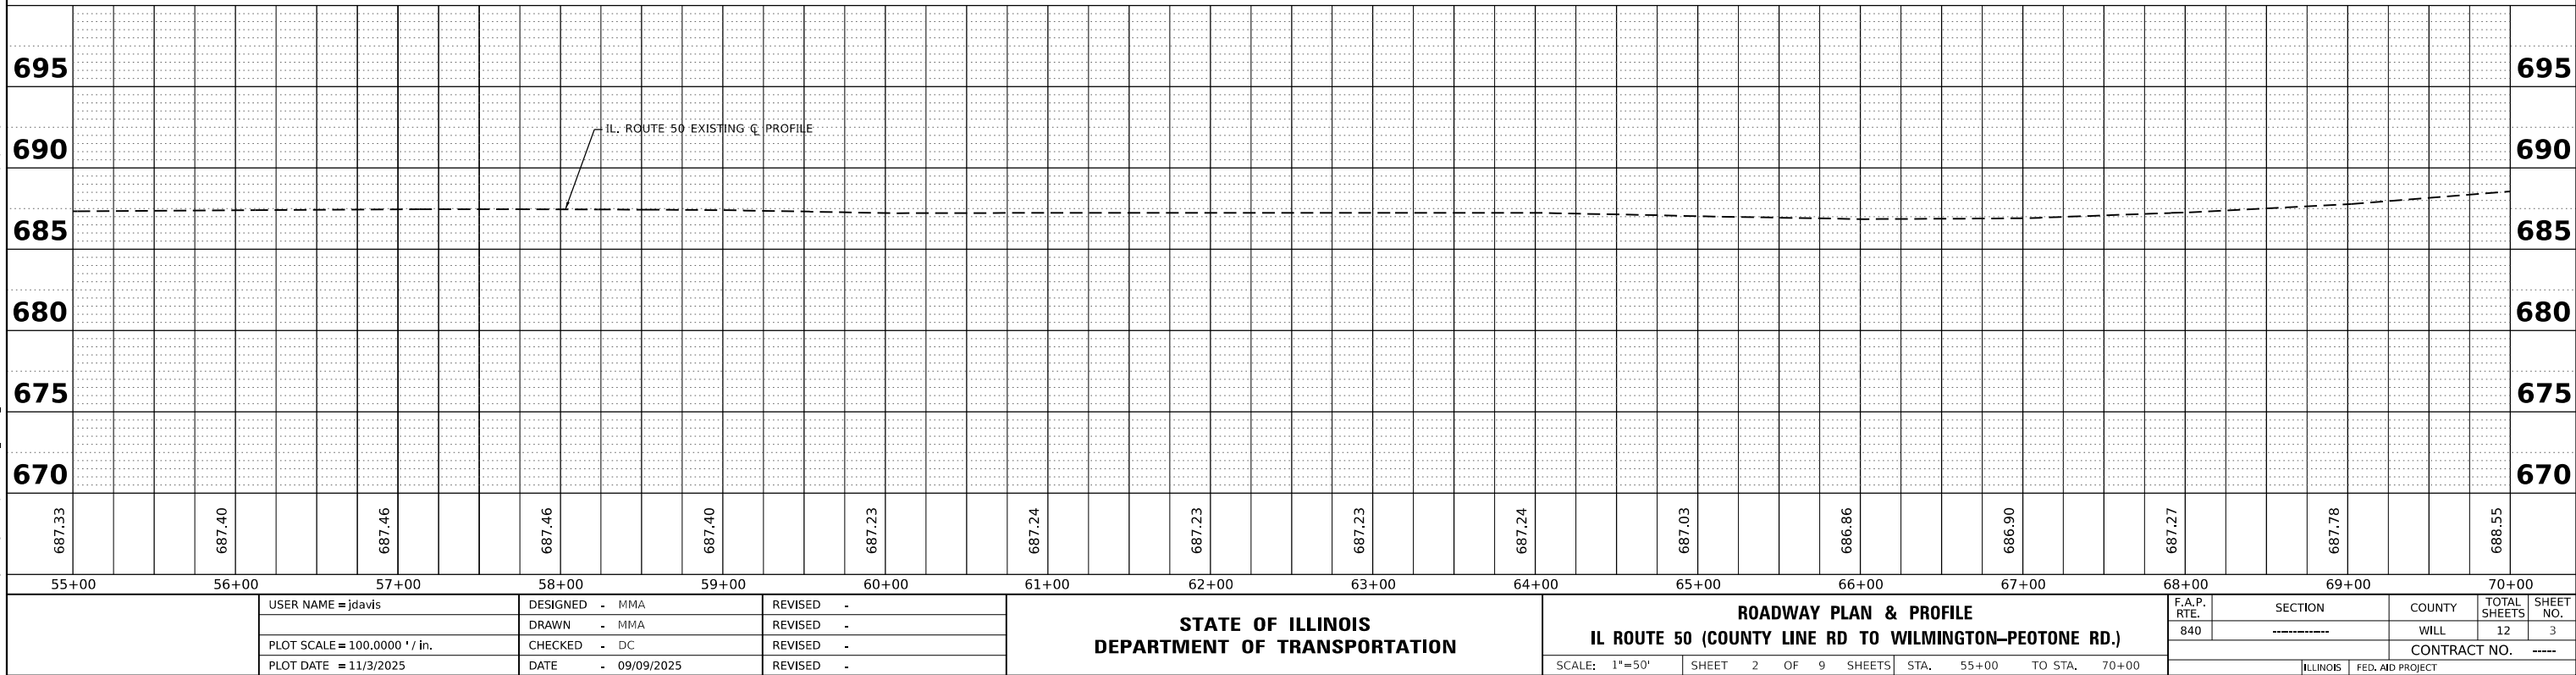


PROFILE	SURVEYED _____	BY	DATE
	PLOTTED _____		
NOTE BOOK	GRADES CHECKED _____		
NO. _____	B.M. NOTED _____		
	STRUCTURE NOTATIONS CHKD _____		

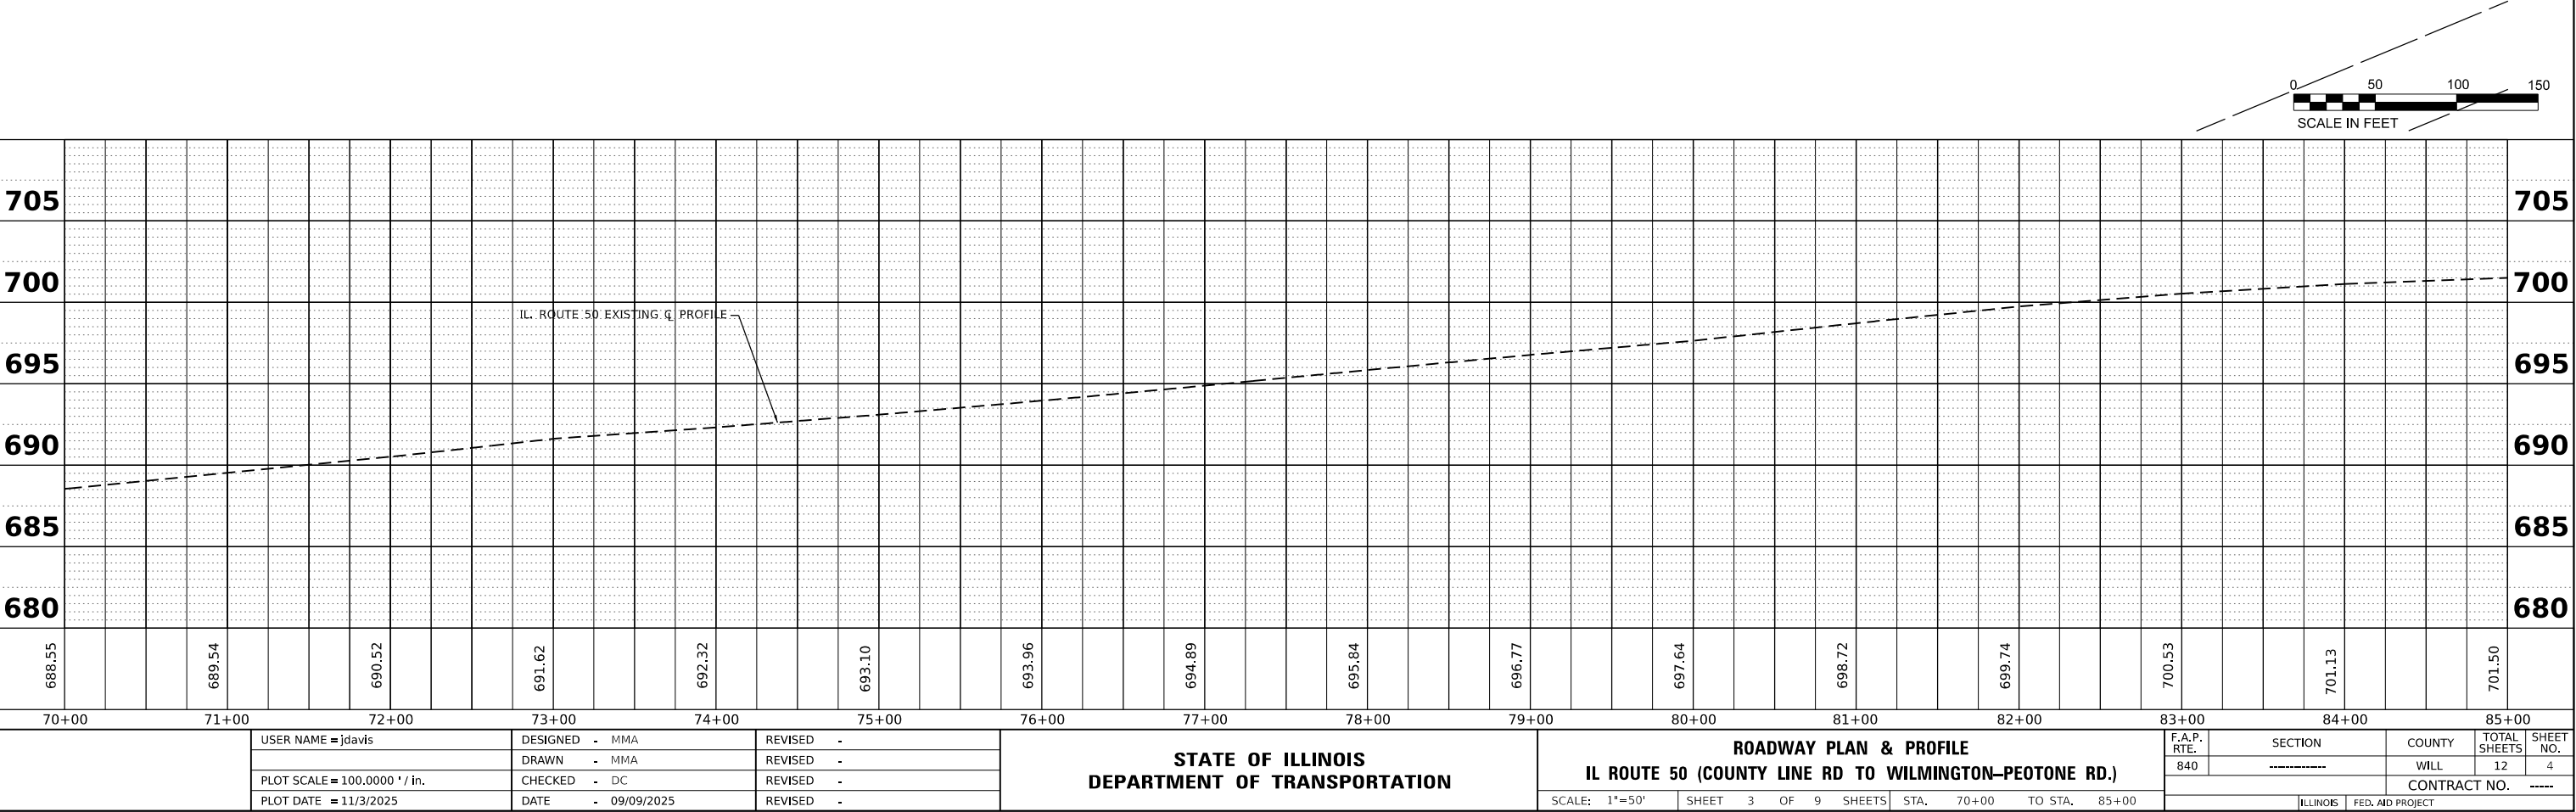

PROFILE	SURVEYED _____	BY _____	DATE _____
	PLOTTED _____		
NOTE BOOK	GRADES CHECKED _____		
NO. _____	B.M. NOTED _____		
	STRUCTURE NOTATIONS CHKD _____		


CL MATCHLINE STA 85+00
SEE SHEET 4

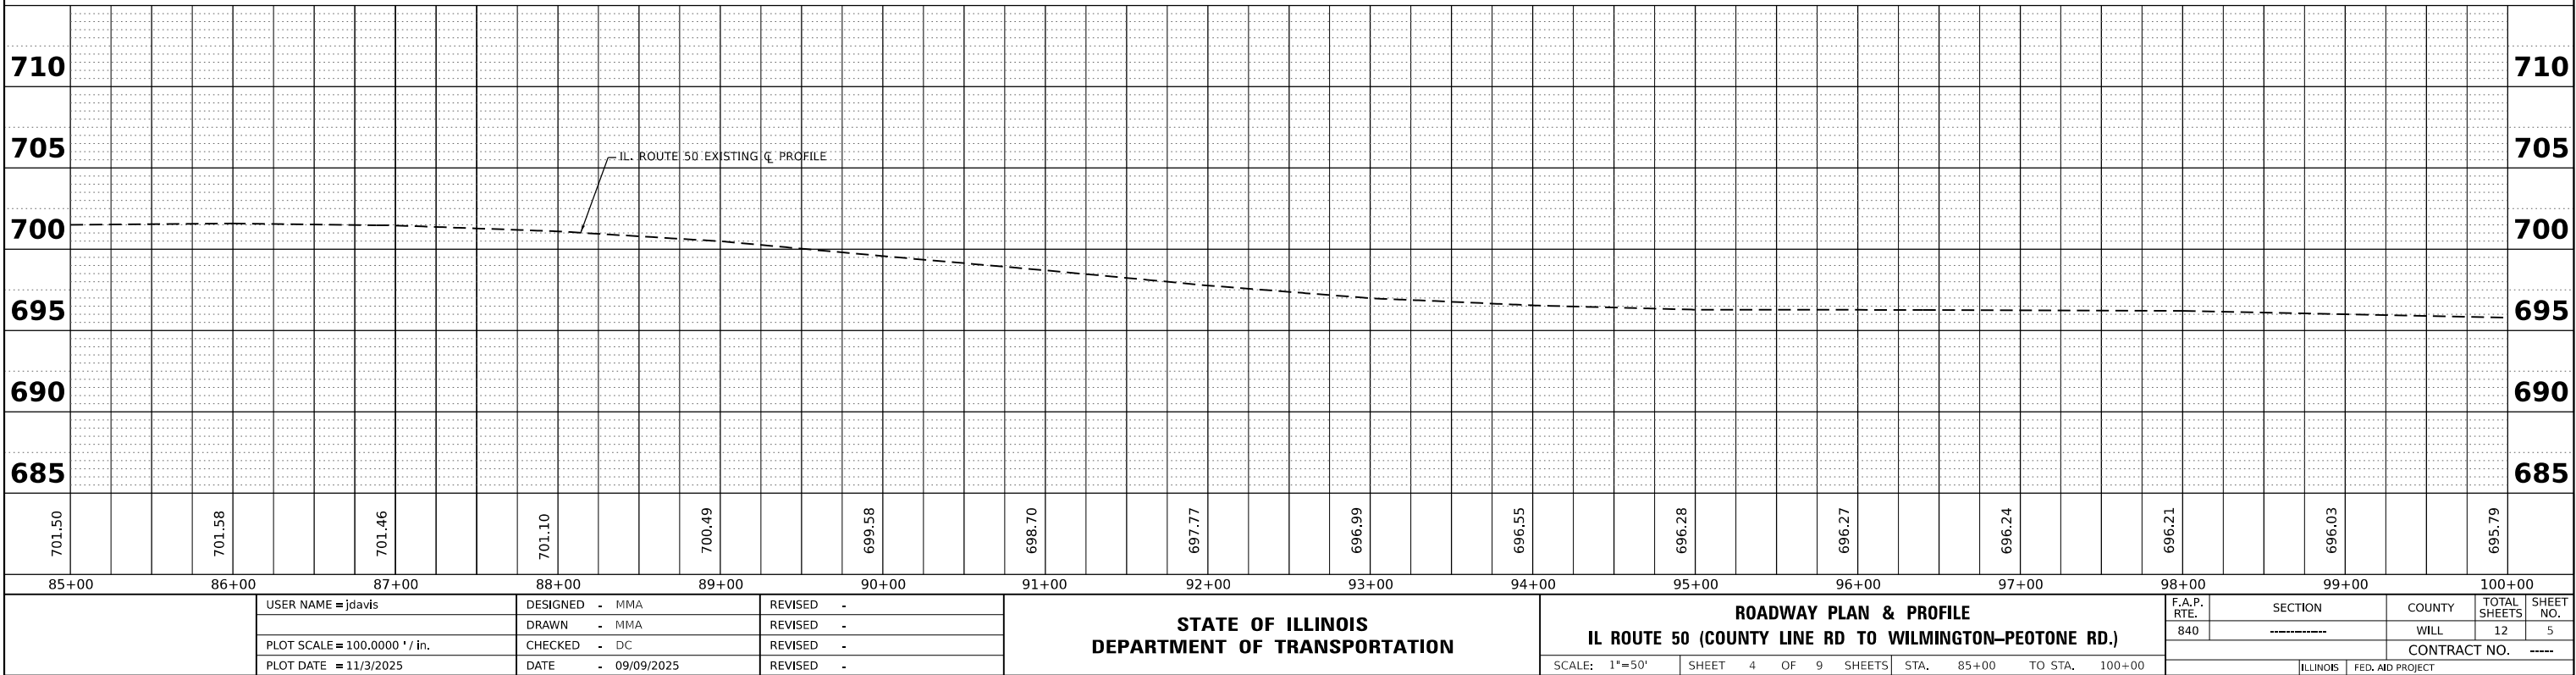

PLAN	SURVEYED	BY	DATE
	PLOTTED		
	ALIGNED		
	CHECKED		
	FILE NAME		
	NO.		

PROFILE	SURVEYED	BY	DATE
	PLOTTED		
	GRADES CHECKED		
	STRUCTURE NOTATIONS CHKD		
	NO.		




FILE NAME = C:\Engineering\Live\Projects\23004_Ver Pkt_Startec\WO 51\CADD\CADD Sheets\DWG\102321-shr-dp-rf5.dgn

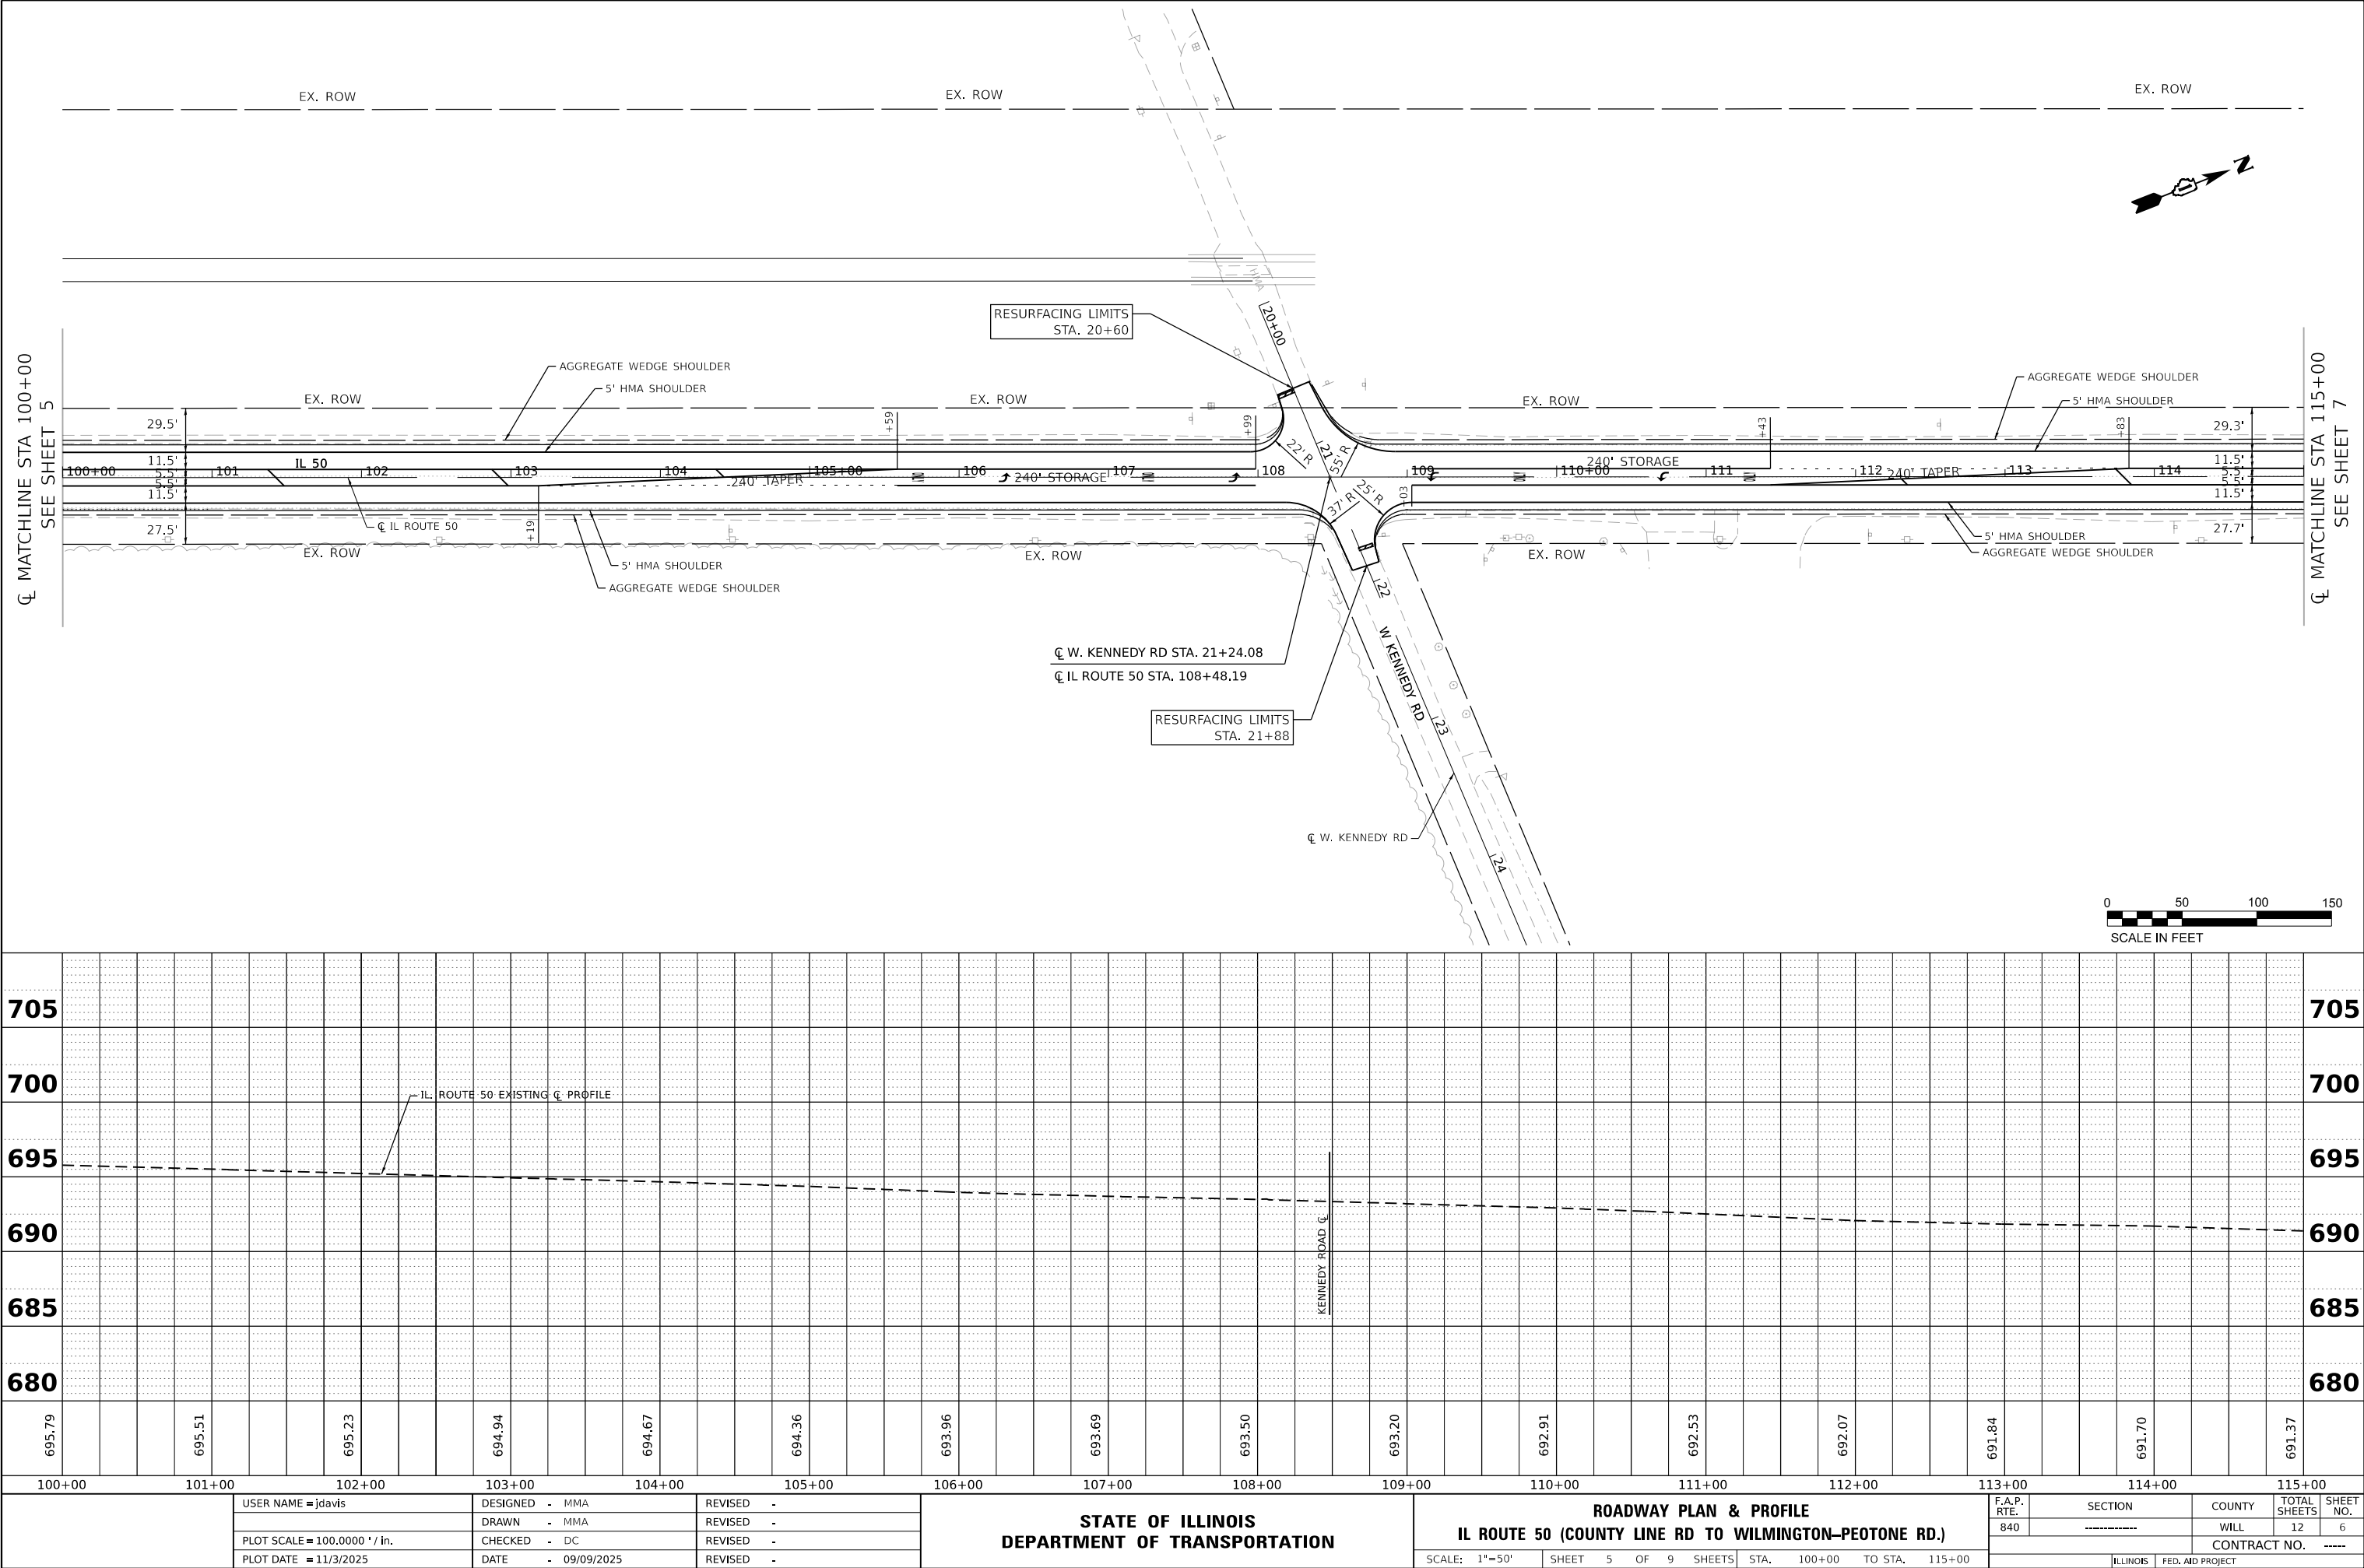

PLAN	SURVEYED	BY	DATE
NO. _____	PLOTTED		
	ALIGNED		
	CHECKED		
	FILE NAME		

PROFILE	SURVEYED	BY	DATE
NO. _____	PLOTTED		
	GRADES		
	CHECKED		
	STRUCTURE		
	NOTATIONS		

FILE NAME = C:\Engineering\Live\Projects\23004_Ver Pkt_Startec\WO 51\CADD\CADD Sheets\DWG\102321-shr-cbprf6.dgn

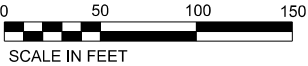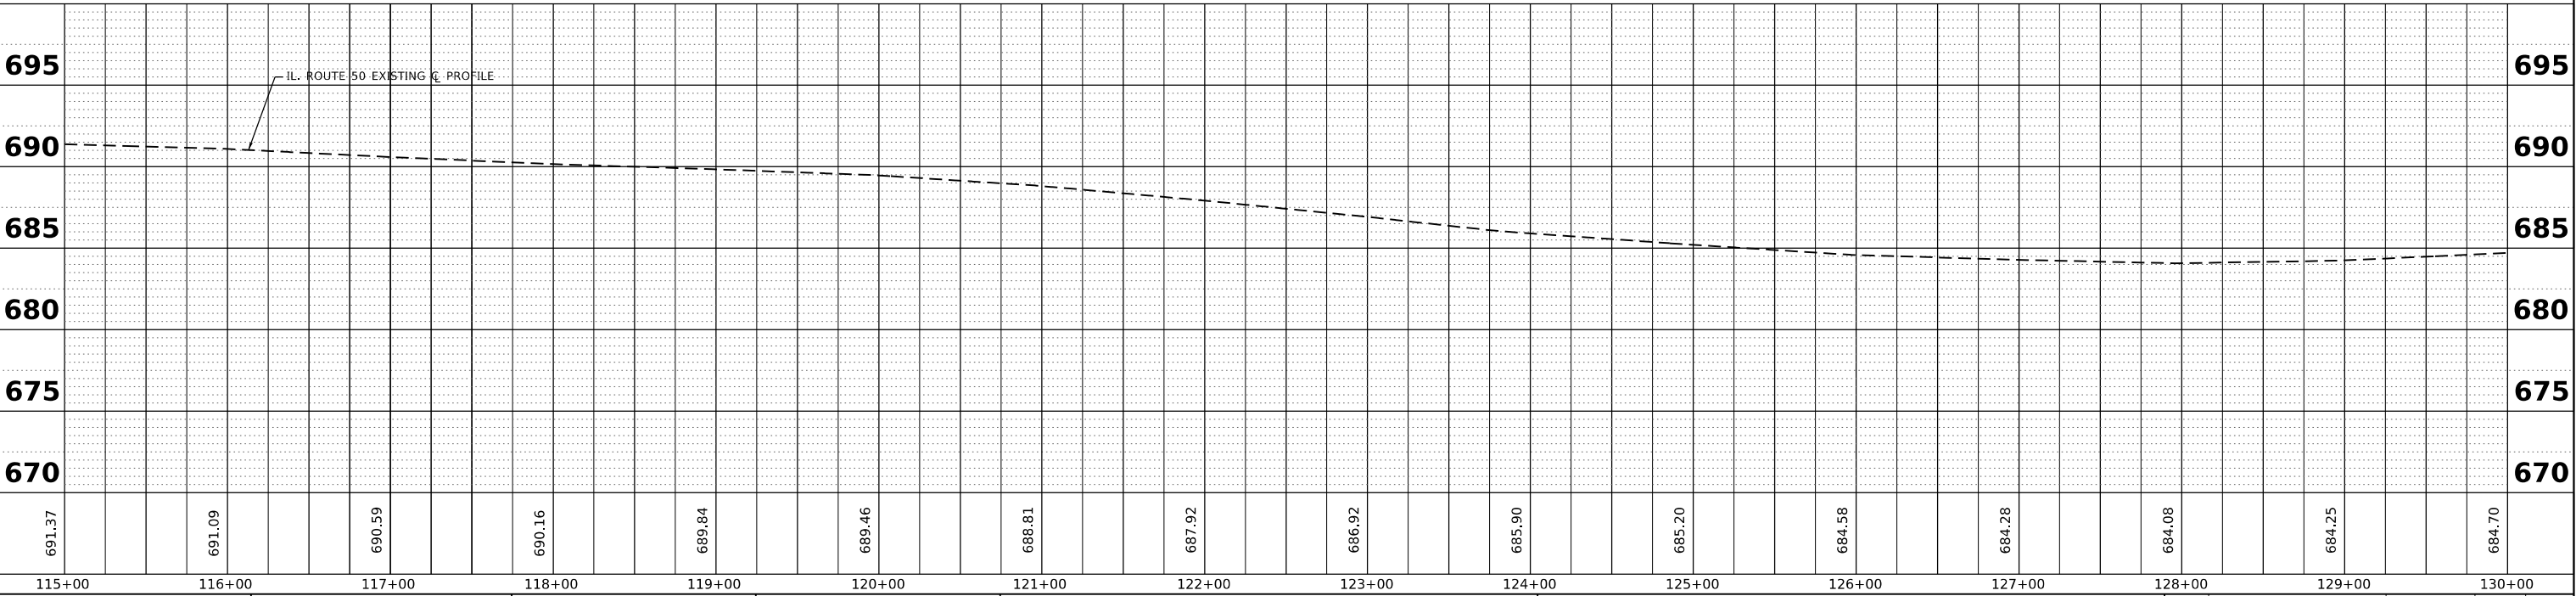
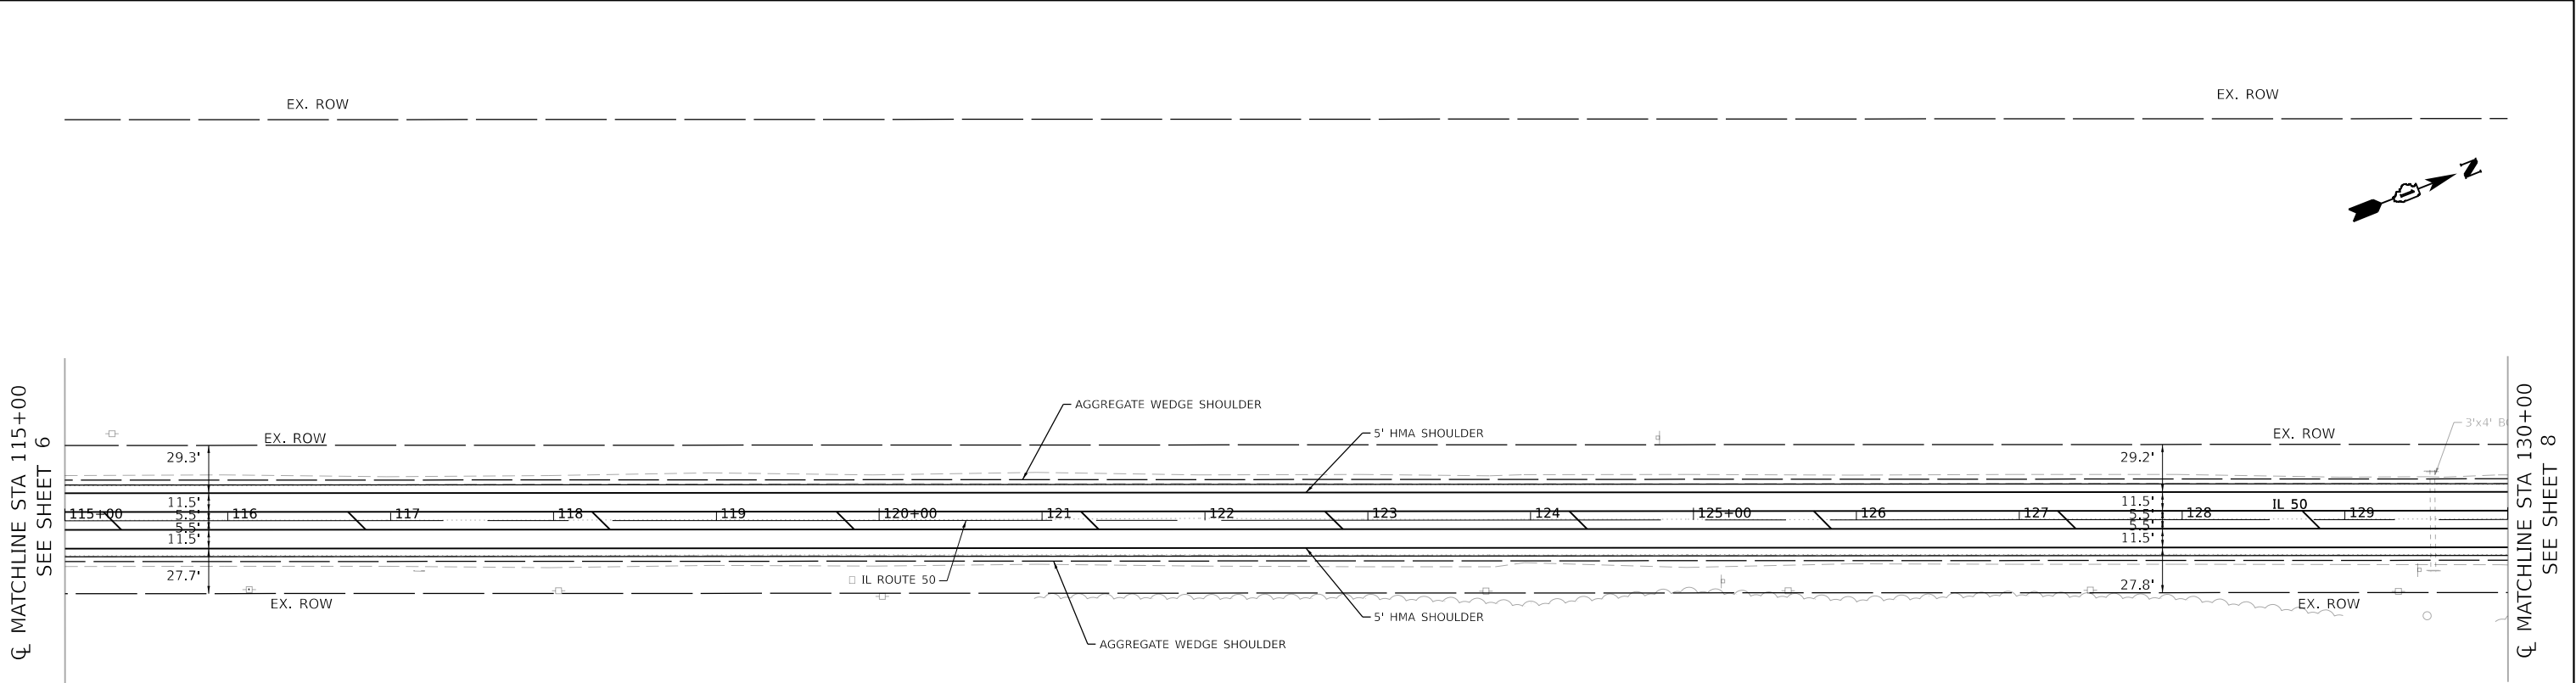


USER NAME = jdavis			DESIGNED - MMA			REVISED -			STATE OF ILLINOIS DEPARTMENT OF TRANSPORTATION										ROADWAY PLAN & PROFILE										F.A.P. RTE.	SECTION		COUNTY	TOTAL SHEETS		SHEET NO.						
PLOT SCALE = 100.0000 ' / in.			DRAWN - MMA			REVISED -													IL ROUTE 50 (COUNTY LINE RD TO WILMINGTON-PEOTONE RD.)										840	-----		WILL	12		7						
PLOT DATE = 11/3/2025			CHECKED - DC			REVISED -													SCALE: 1"=50'										SHEET 6 OF 9 SHEETS		STA. 115+00 TO STA. 130+00						CONTRACT NO. -----				
			DATE - 09/09/2025																												ILLINOIS						FED. AID PROJECT				

PLAN	SURVEYED _____	BY _____	DATE _____
NOTE BOOK	PLOTTED _____		
NO. _____	ALIGNMENT CHECKED _____		
	RT. OF WAY CHECKED _____		
	CADD FILE NAME _____		

PROFILE	SURVEYED	BY	DATE
	PLOTTED		
NOTE BOOK	GRADES CHECKED		
NO. _____	B.M. NOTED		
	STRUCTURE NOT AT'NS CHKD		

FILE NAME = Q:\Engineering\LiveProjects\23004_Var PhI_Stantec\CADD\WO 5\CADD\CADD Sheets\Ctl\PI02321-sht-plnprf7.dgn


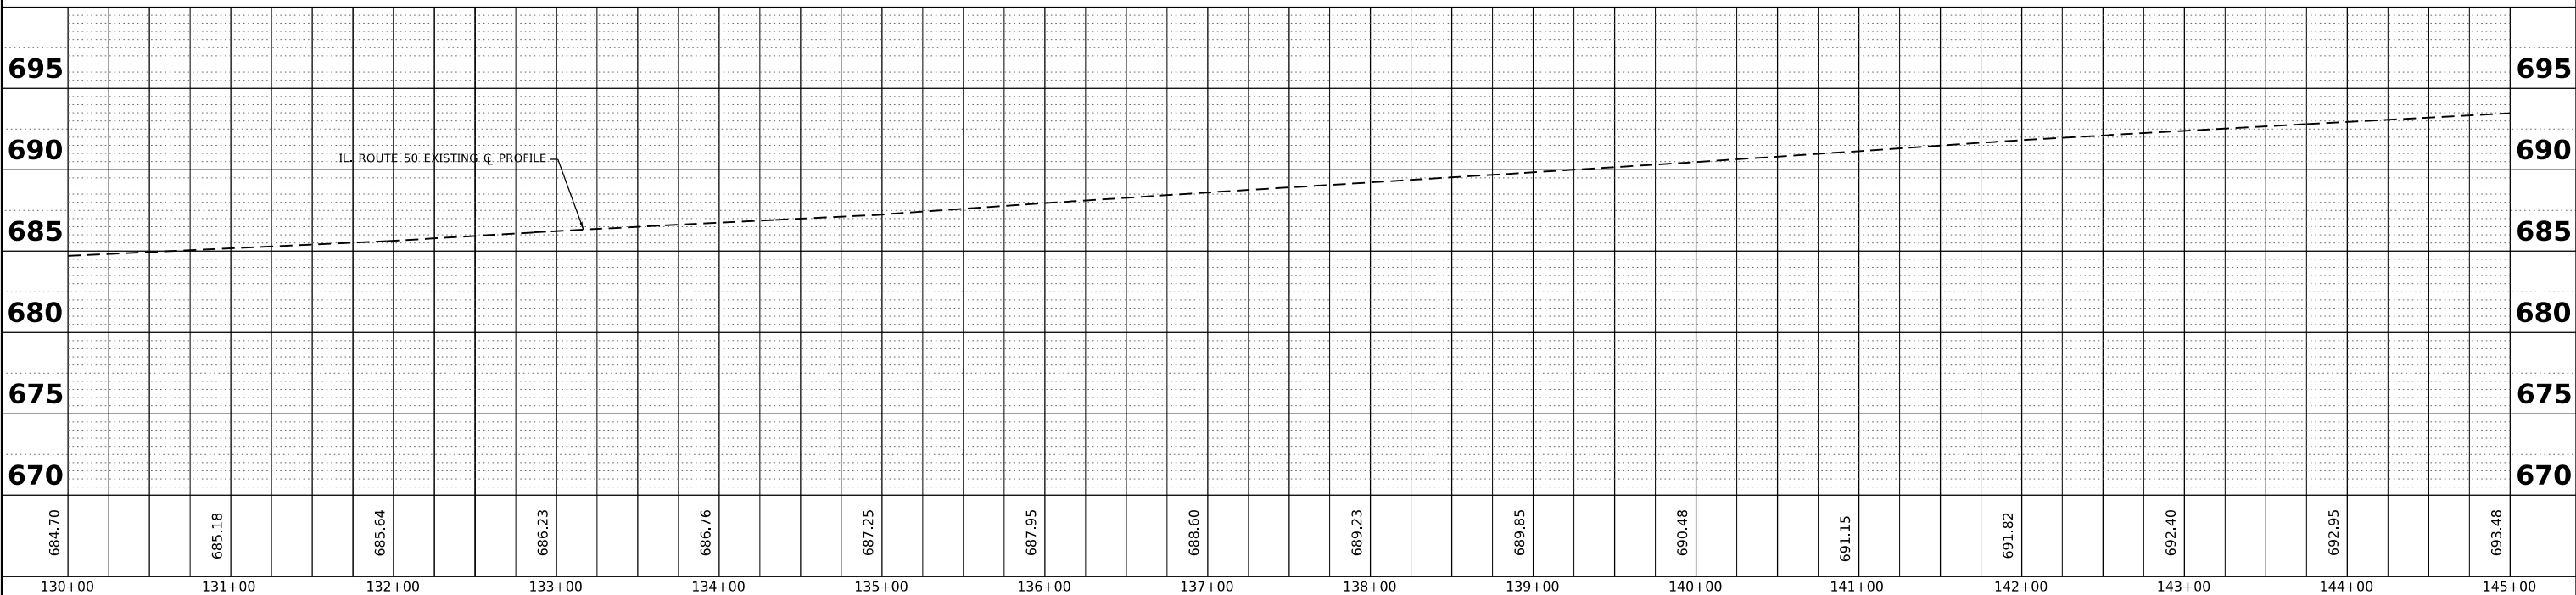
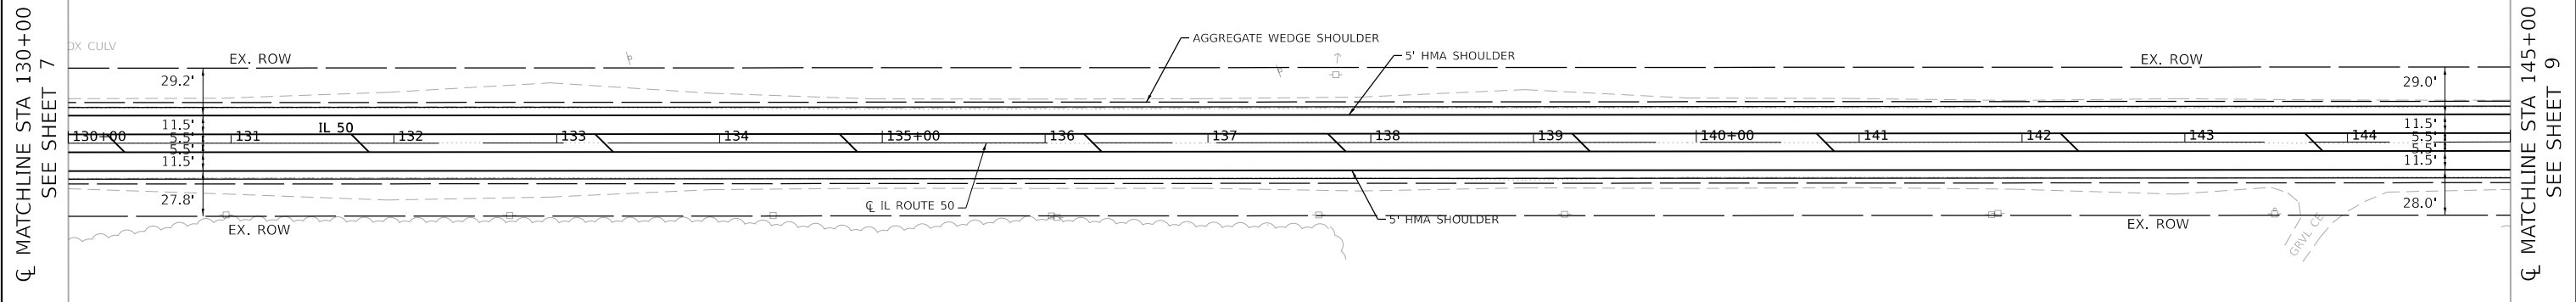


	USER NAME =jdavis	DESIGNED - MMA	REVISED -	STATE OF ILLINOIS DEPARTMENT OF TRANSPORTATION	ROADWAY PLAN & PROFILE IL ROUTE 50 (COUNTY LINE RD TO WILMINGTON-PEOTONE RD.)				F.A.P. RTE.	SECTION	COUNTY	TOTAL SHEETS	SHEET NO.
		DRAWN - MMA	REVISED -		840	-----		WILL	12	8			
	PLOT SCALE = 100.0000 ' / in.	CHECKED - DC	REVISED -		SCALE: 1"=50' SHEET 7 OF 9 SHEETS STA. 130+00 TO STA. 145+00				CONTRACT NO. -----				
	PLOT DATE = 11/3/2025	DATE - 09/09/2025	REVISED -						ILLINOIS FED. AID PROJECT				

PLAN	SURVEYED	BY	DATE
NOTE BOOK NO.	PLOTTED		
	ALIGNED		
	CHECKED		
	FILE NAME		

PROFILE	SURVEYED	BY	DATE
NOTE BOOK NO.	PLOTTED		
	GRADES CHECKED		
	STRUCTURE NOTATIONS CHKO		

FILE NAME = C:\Engineering\Live\Projects\23004_Ver Pkt_Startec\WO 50\CADD\CADD Sheets\DWG\02321-shp-dpwrB.dgn

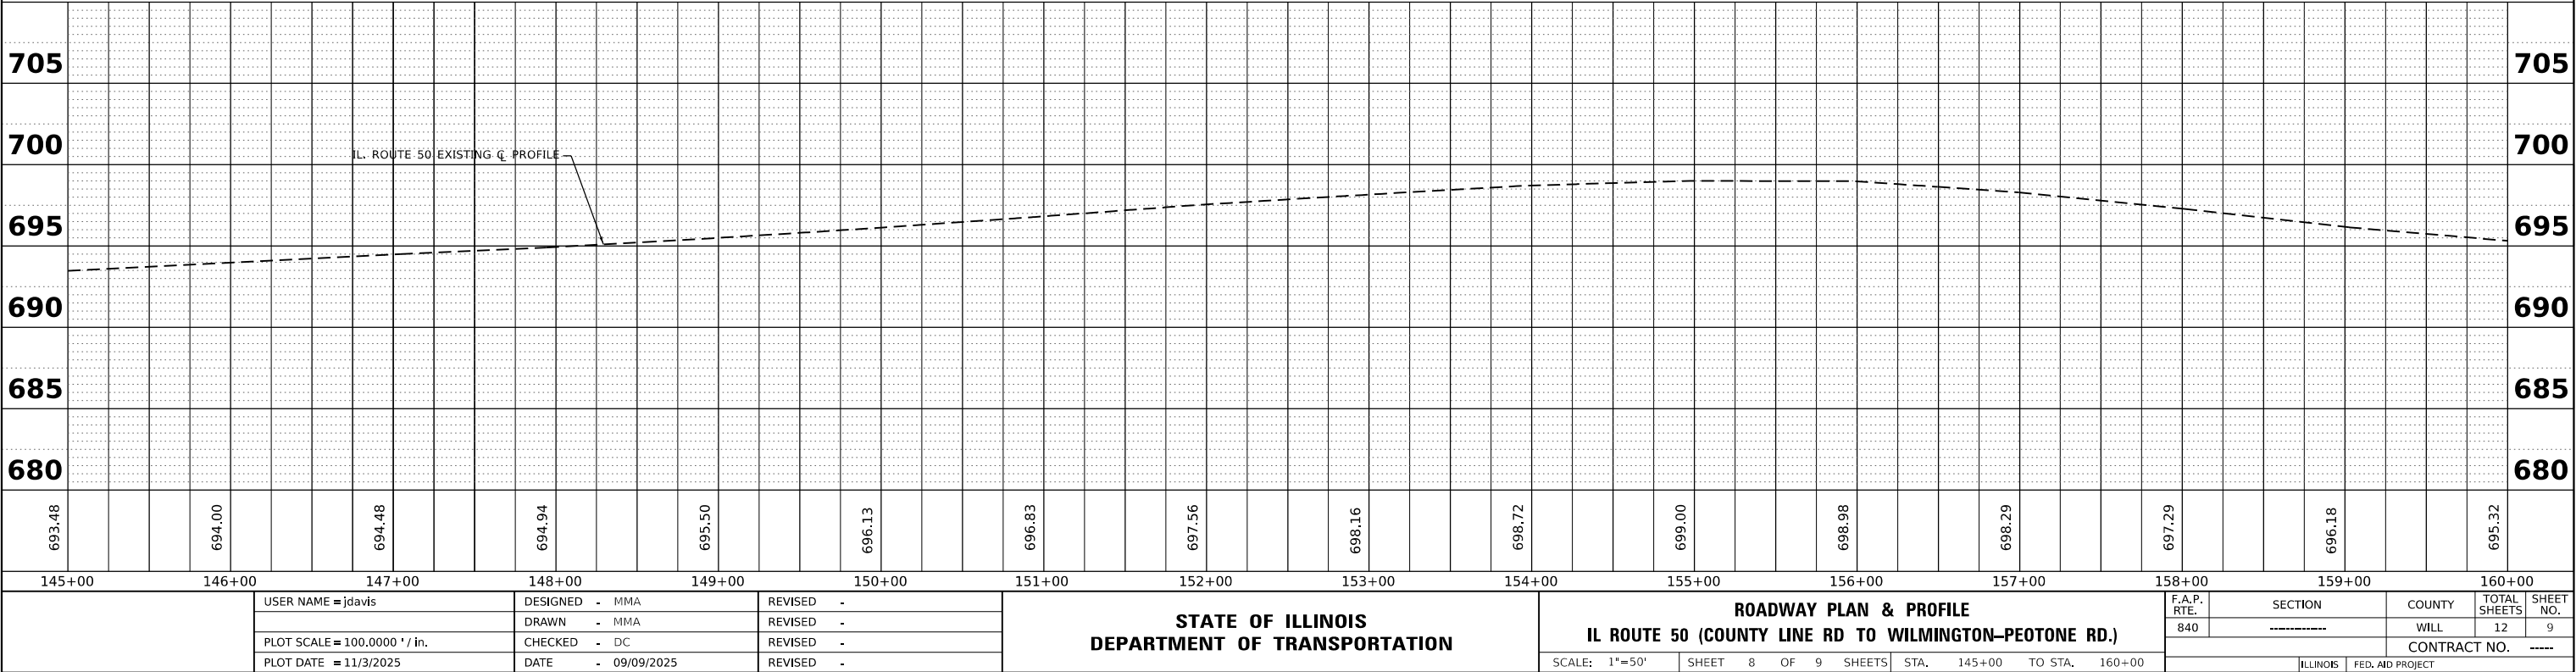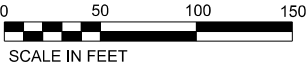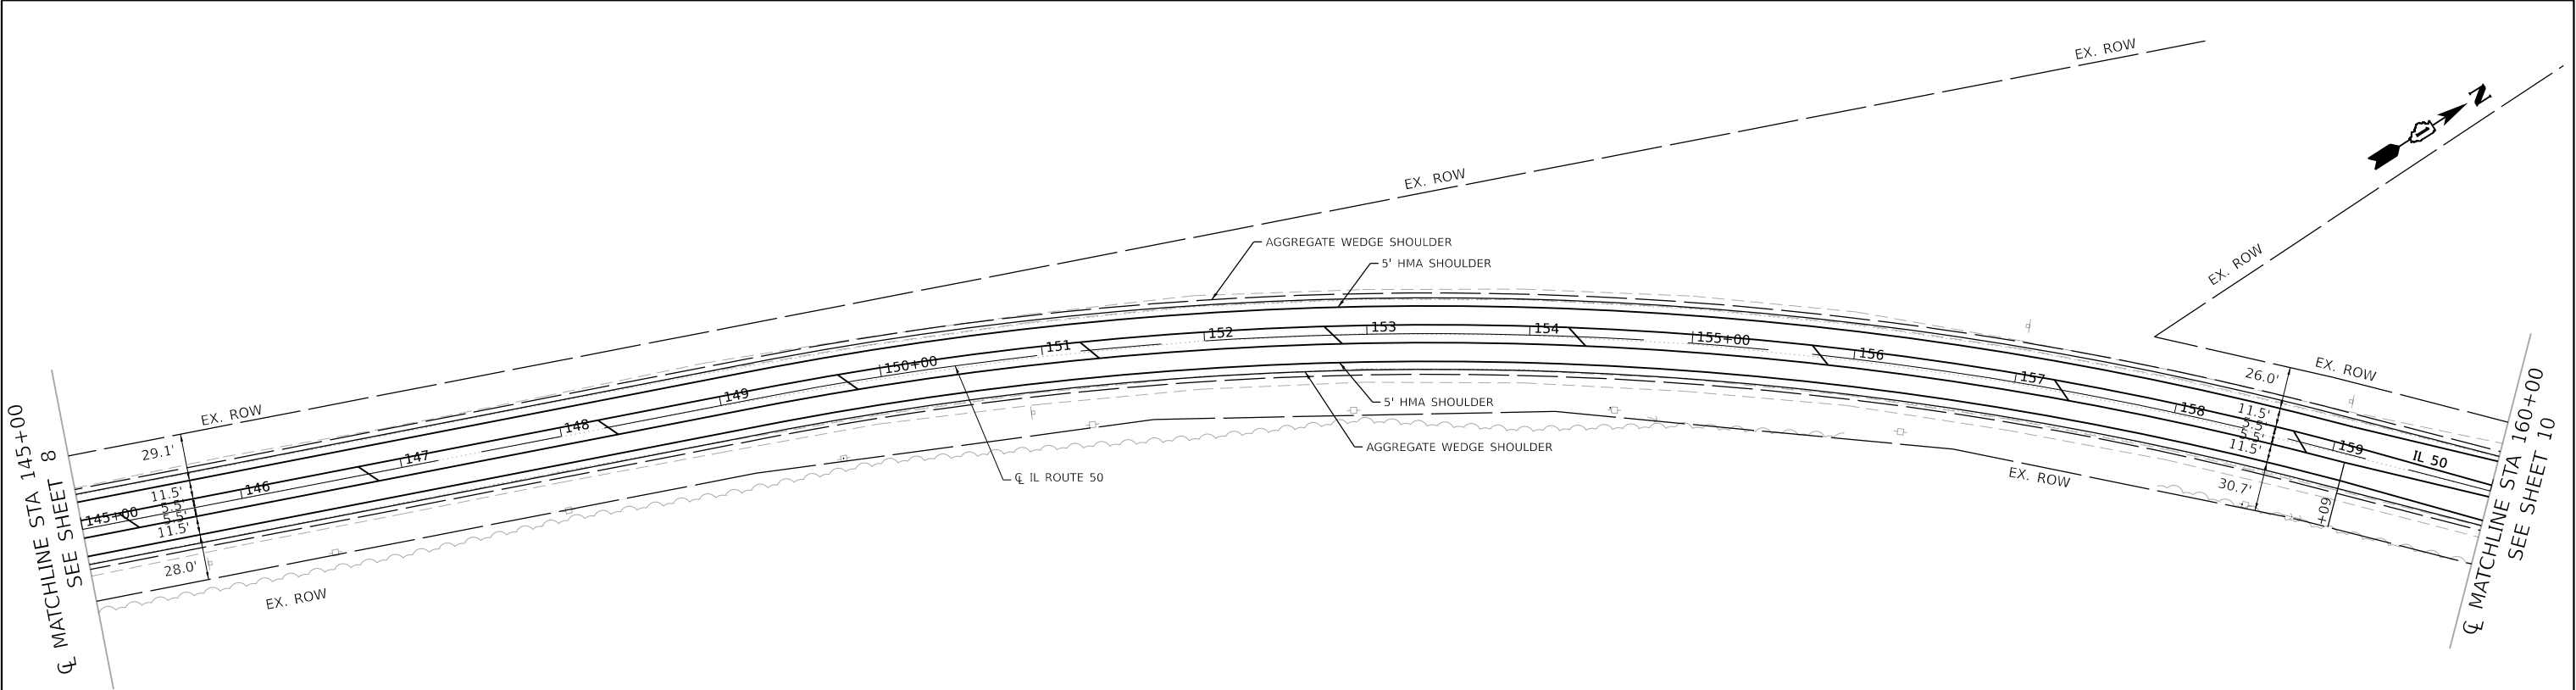


PLAN	SURVEYED	BY	DATE
NOTE BOOK NO.	PLOTTED		
	ALIGNED		
	CHECKED		
	CADD FILE NAME		



PROFILE	SURVEYED	BY	DATE
NOTE BOOK NO.	PLOTTED		
	GRADES CHECKED		
	STRUCTURE NOTATIONS CHKD		

FILE NAME = C:\Engineering\Live\Projects\23004_Ver Pkt_Startec\WO SICADD\CADD Sheets\DWG\102321-shr-cdp-r9.dgn

CL MATCHLINE STA 160+00
SEE SHEET 9

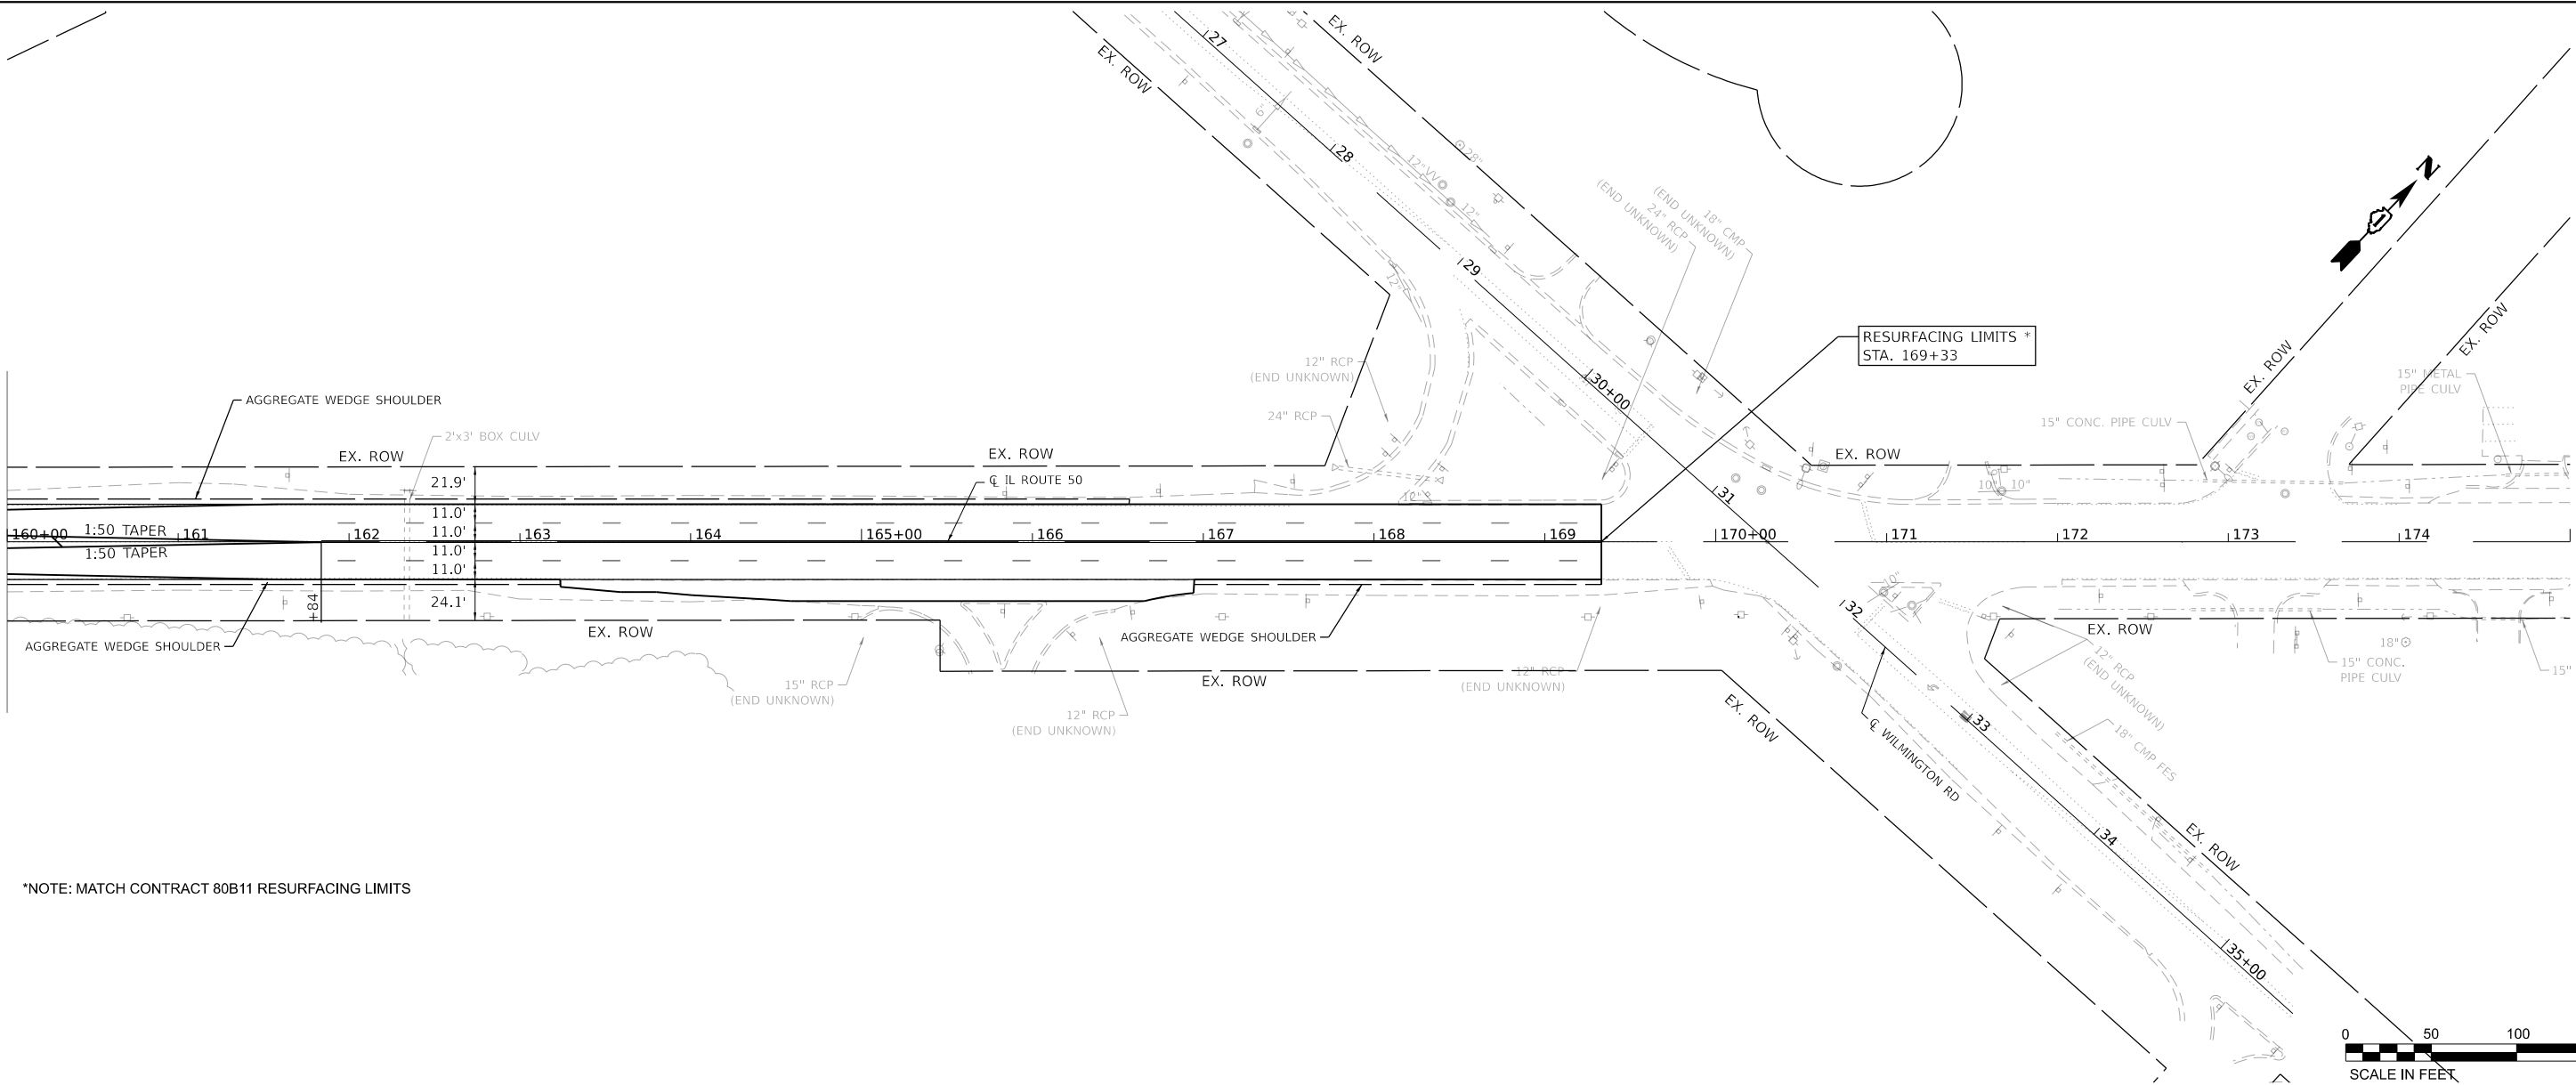

*NOTE: MATCH CONTRACT 80B11 RESURFACING LIMITS

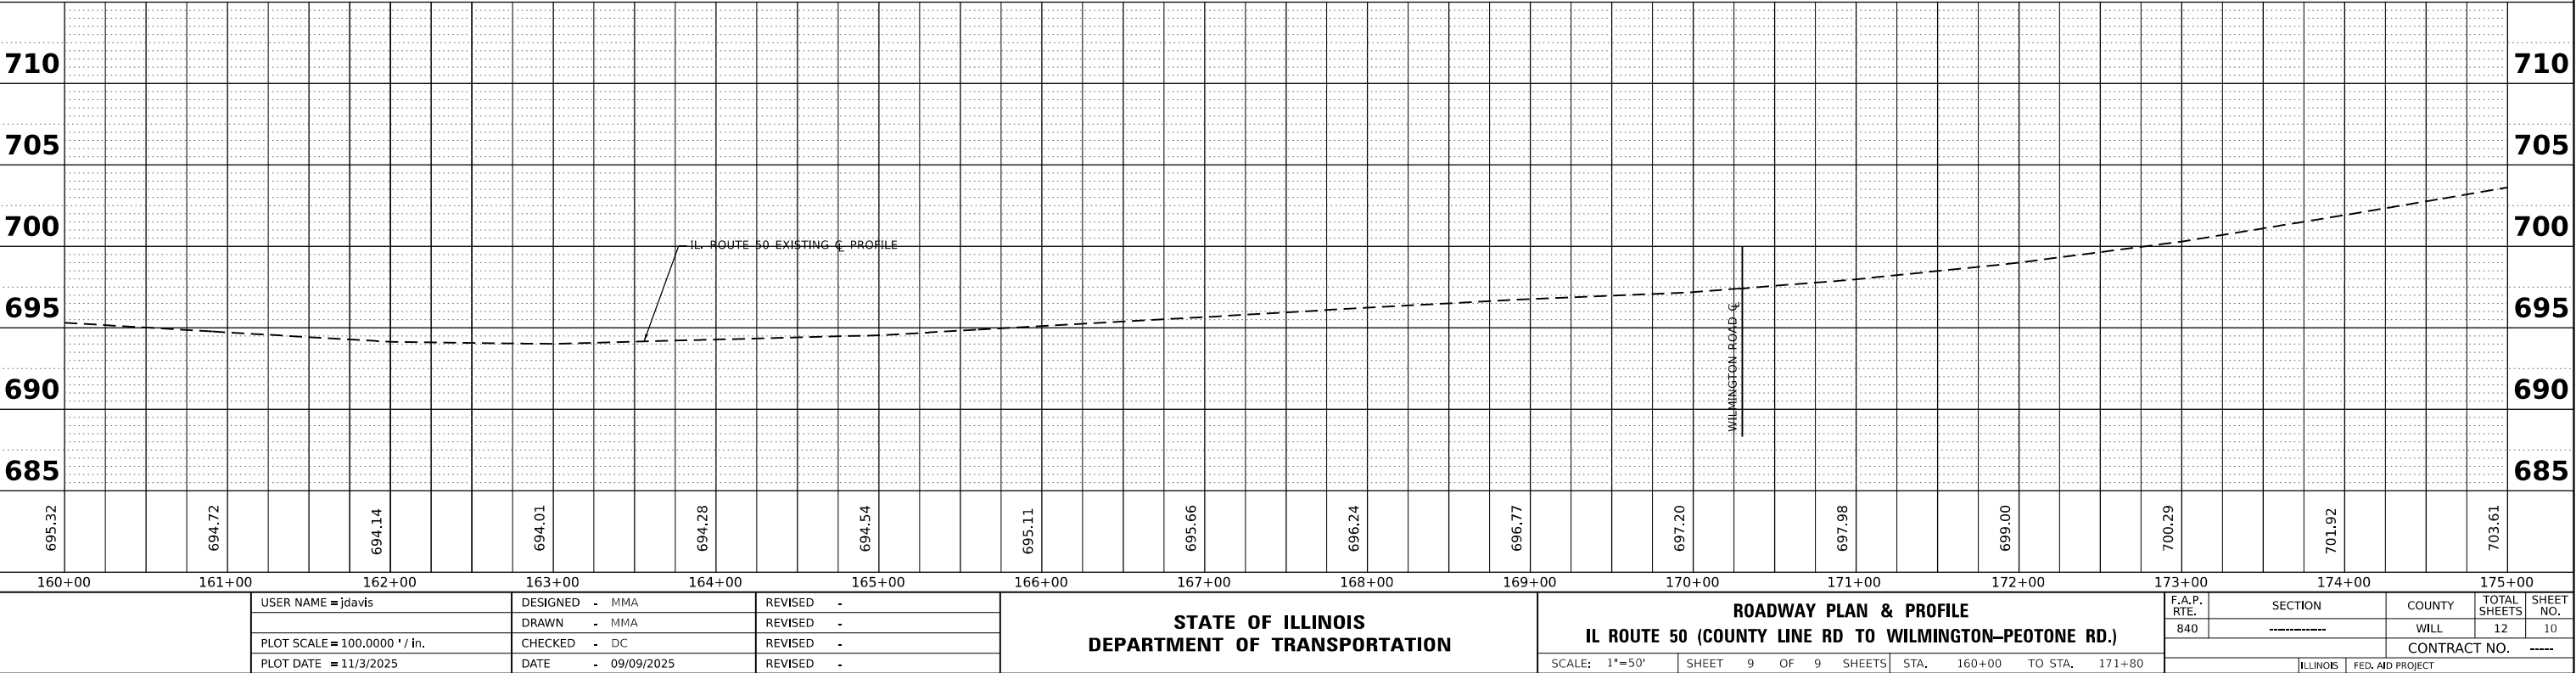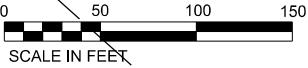

USER NAME =jdavis	DESIGNED - MMA	REVISED -
	DRAWN - MMA	REVISED -
PLOT SCALE = 100.0000 ' / in.	CHECKED - DC	REVISED -
PLOT DATE = 11/3/2025	DATE - 09/09/2025	REVISED -

STATE OF ILLINOIS
DEPARTMENT OF TRANSPORTATION

ROADWAY PLAN & PROFILE
IL ROUTE 50 (COUNTY LINE RD TO WILMINGTON-PEOTONE RD.)

SCALE: 1"=50' SHEET 9 OF 9 SHEETS STA. 160+00 TO STA. 171+80

F.A.P. RTE.	SECTION	COUNTY	TOTAL SHEETS	SHEET NO.
840	-----	WILL	12	10
CONTRACT NO. -----				
ILLINOIS FED. AID PROJECT				