

FINAL	SURVEYED	BY	DATE
SURVEY	PLOTTED		
NOTE BOOK	TEMPLATE		
NO.	AREAS CHECKED		

ORIGINAL	SURVEYED	BY	DATE
SURVEY	PLOTTED		
NOTE BOOK	TEMPLATE		
NO.	AREAS CHECKED		

MODEL: 173 Typical - 1 (Sheet)
FILE NAME: W:\2406162\01ORD\64P05-IL 173 Roundabout\CADD Data\Exhibits\D2-64P05-sh1-Typical.dgn



401 E. STATE ST., 4th Floor
ROCKFORD, IL 61104
PH: 815.965.6400
www.imegcorp.com


USER NAME	= Marc.A.Personette	DESIGNED	-	MAP	REVISED	-
		DRAWN	-	MAP	REVISED	-
		CHECKED	-	CJS	REVISED	-
PLOT DATE	= 10/15/2025	DATE	-	9/15/2025	REVISED	-

STATE OF ILLINOIS
DEPARTMENT OF TRANSPORTATION


TYPICAL SECTION
IL ROUTE 173

SCALE: 1/8"=1'-0" SHEET 1 OF 5 SHEETS STA. TO STA.


F.A.P. RTE.	SECTION	COUNTY	TOTAL SHEETS	SHEET NO.
303	129N	BOONE	5	1
CONTRACT NO. 64P05				
		ILLINOIS	FED. AID PROJECT	

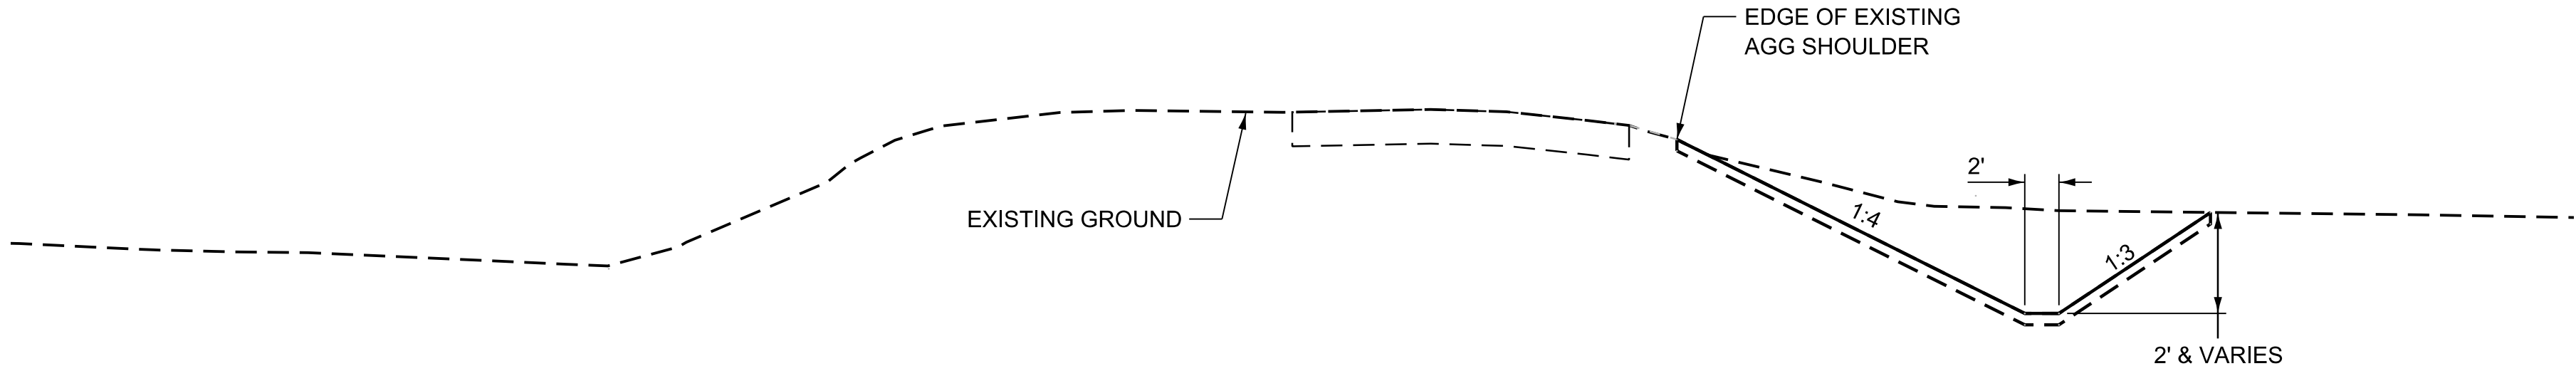

TYPICAL SECTION
IL ROUTE 173
STA. 99+15.00 TO 104+00.00

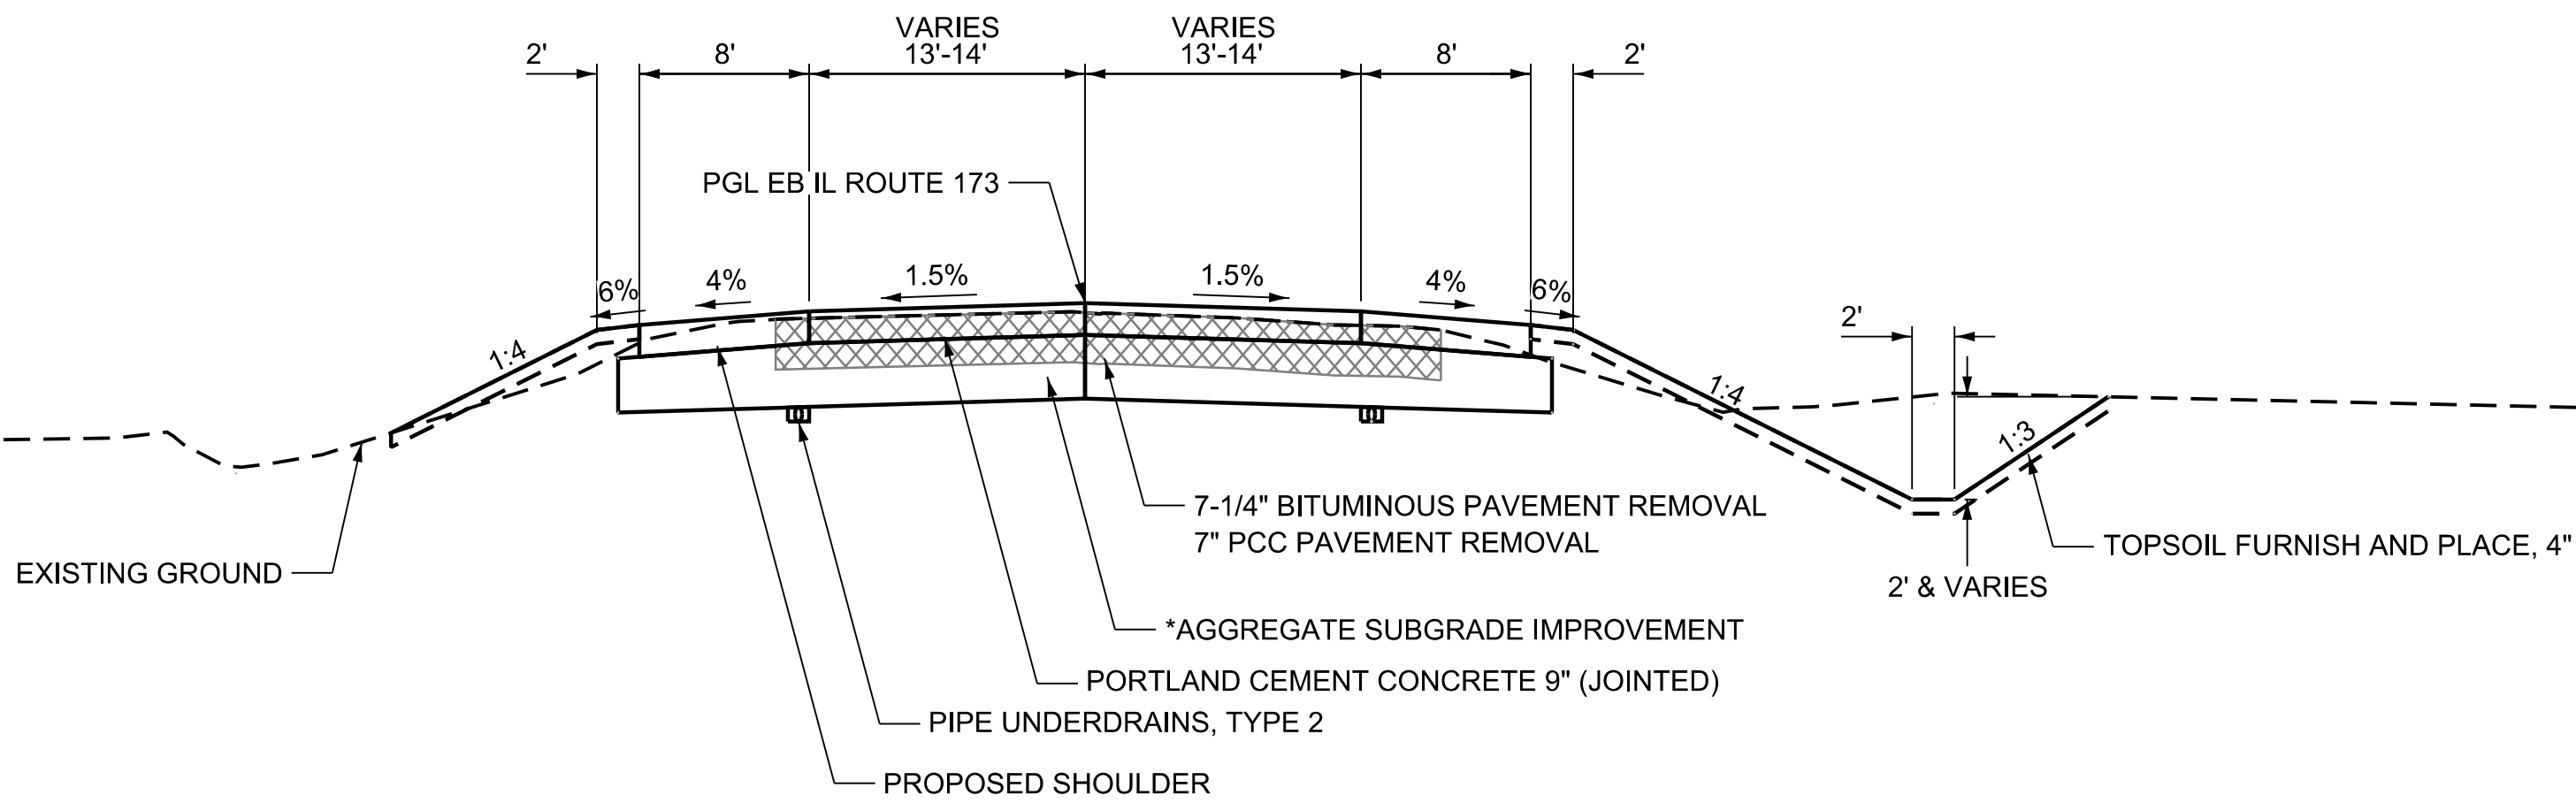

TYPICAL SECTION
IL ROUTE 173
STA. 104+00.00 TO 106+07.05

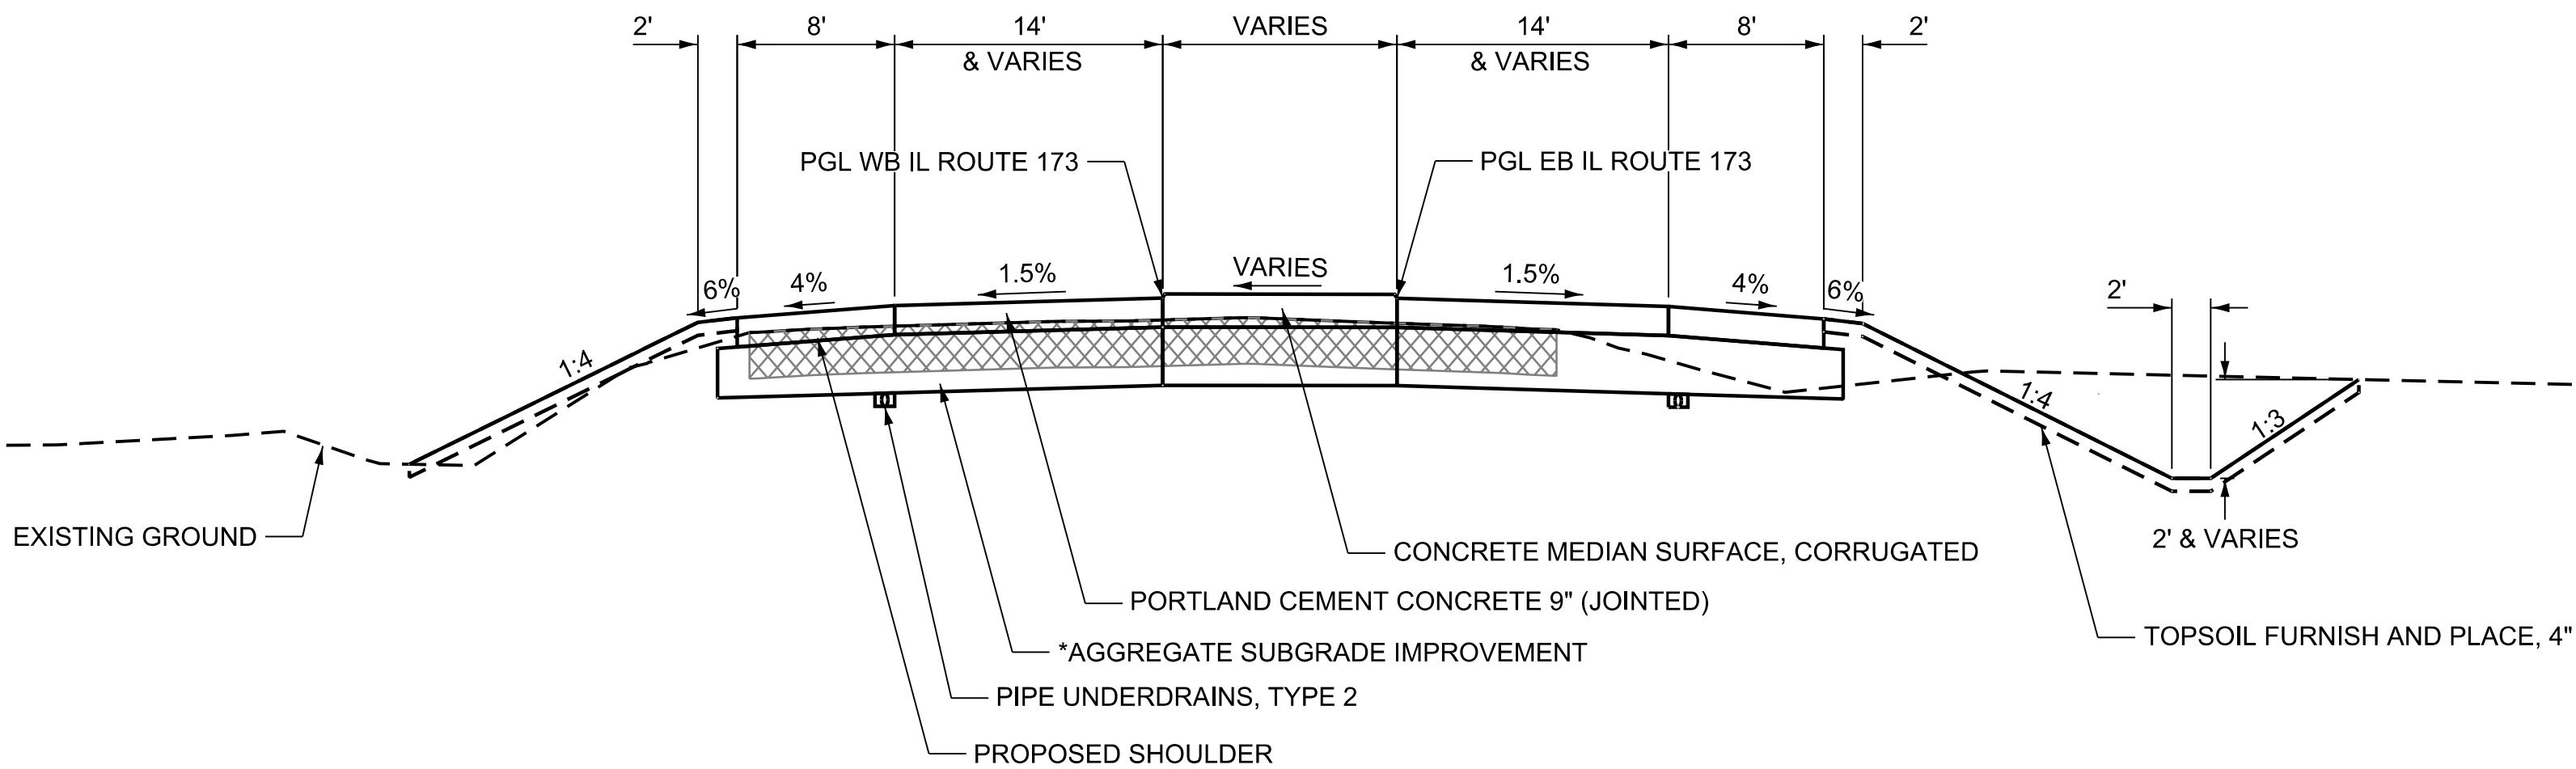


TYPICAL SECTION
IL ROUTE 173
STA. 106+07.05 TO 107+36.33
STA. 115+53.90 TO 116+51.90

*AGGREGATE SUBGRADE IMPROVEMENT
PENDING D2 MATERIALS
SUGGESTIONS

ORIGINAL SURVEY			BY _____	DATE _____
SURVEYED _____				
PLOTTED _____				
TEMPLATE _____				
AREAS _____				
AREAS CHECKED _____				
NO _____				

MODEL: 173 Typical - 2 [Sheet]

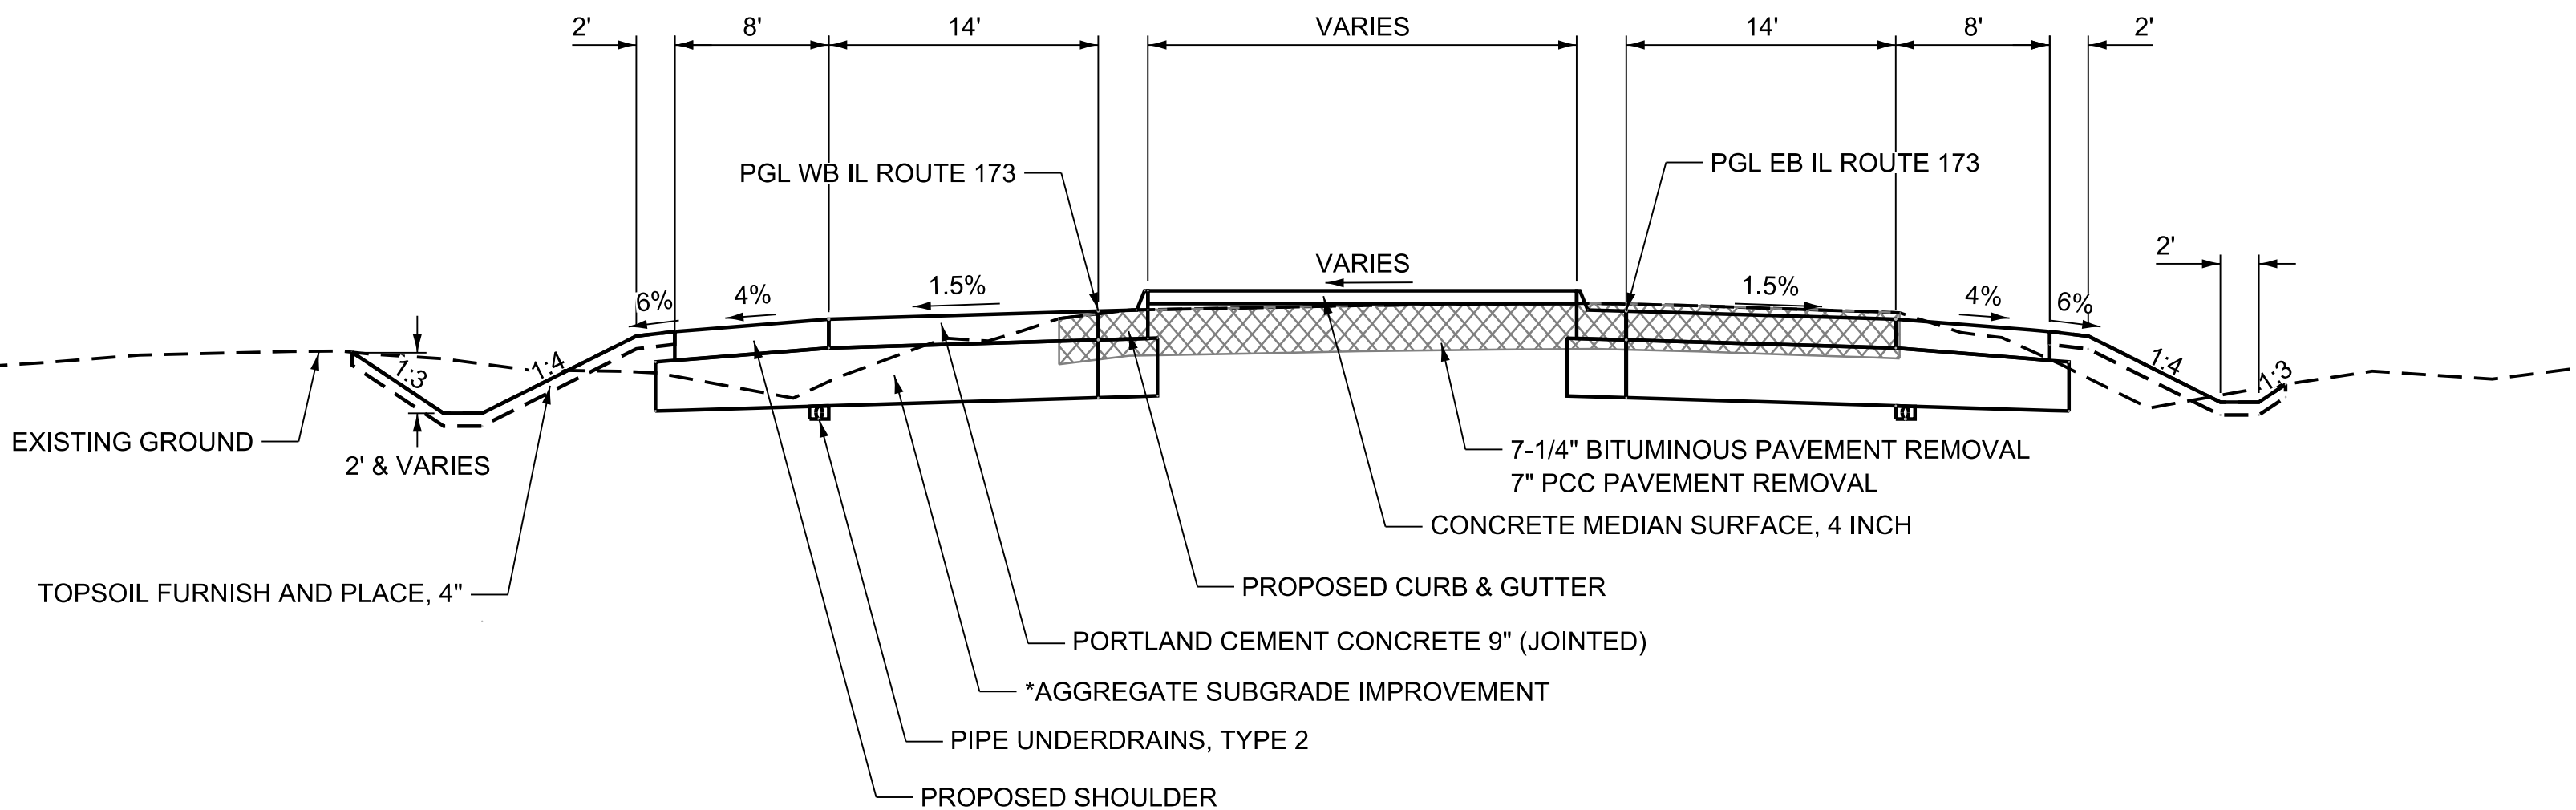

TYPICAL SECTION
IL ROUTE 173
STA. 112+26.24 TO 115+53.90



TYPICAL SECTION
IL ROUTE 173
STA. 116+51.90 TO 120+90.00

*AGGREGATE SUBGRADE IMPROVEMENT PENDING D2 MATERIALS SUGGESTIONS

SCALE: 1/8"=1'-0"	SHEET 2	OF 5	SHEETS	STA.	TO STA.
-------------------	---------	------	--------	------	---------

FINAL SURVEY NOTE BOOK NO.	SURVEYED PLOTTED TEMPLATE AREAS CHECKED	BY	DATE

ORIGINAL SURVEY NOTE BOOK NO.	SURVEYED PLOTTED TEMPLATE AREAS CHECKED	BY	DATE

MODEL: Caledonia (Sheet)
FILE NAME: W:\2406182.0\ORD\64P05-IL 173 Roundabout\CADD Data\Exhibits\ID2-64P05-sh1-Typical.dgn




USER NAME	* Marc.A.Personette		
DESIGNED	-	MAP	REVISED -
DRAWN	-	MAP	REVISED -
CHECKED	-	CJS	REVISED -
PLOT DATE	=	10/15/2025	DATE - 9/15/2025
			REVISED -

STATE OF ILLINOIS
DEPARTMENT OF TRANSPORTATION

TYPICAL SECTION
CALEDONIA ROAD


SCALE: 1/8"=1'-0" SHEET 3 OF 5 SHEETS STA. TO STA.

F.A.P RTE.	SECTION	COUNTY	TOTAL SHEETS	SHEET NO.
303	129N	BOONE	5	3
CONTRACT NO. 64P05				
		ILLINOIS	FED. AID PROJECT	

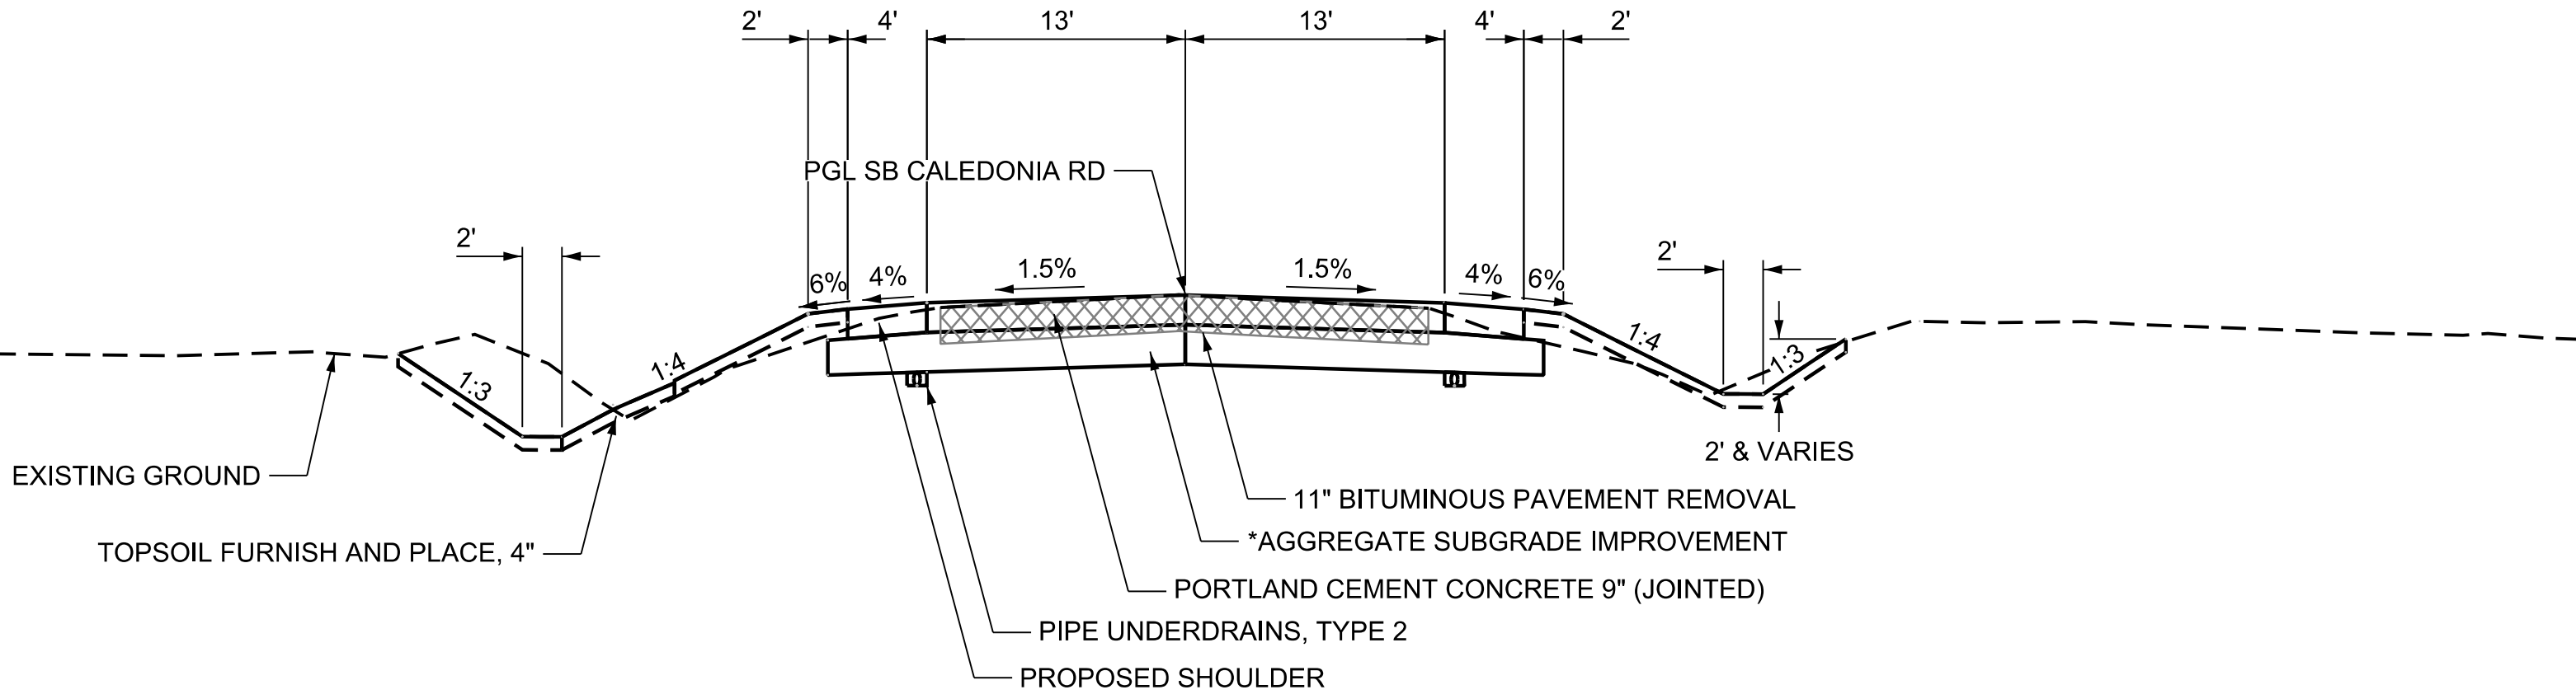

TYPICAL SECTION
CALEDONIA ROAD


STA. 294+02.40 TO 294+72.34 (SB BASELINE)

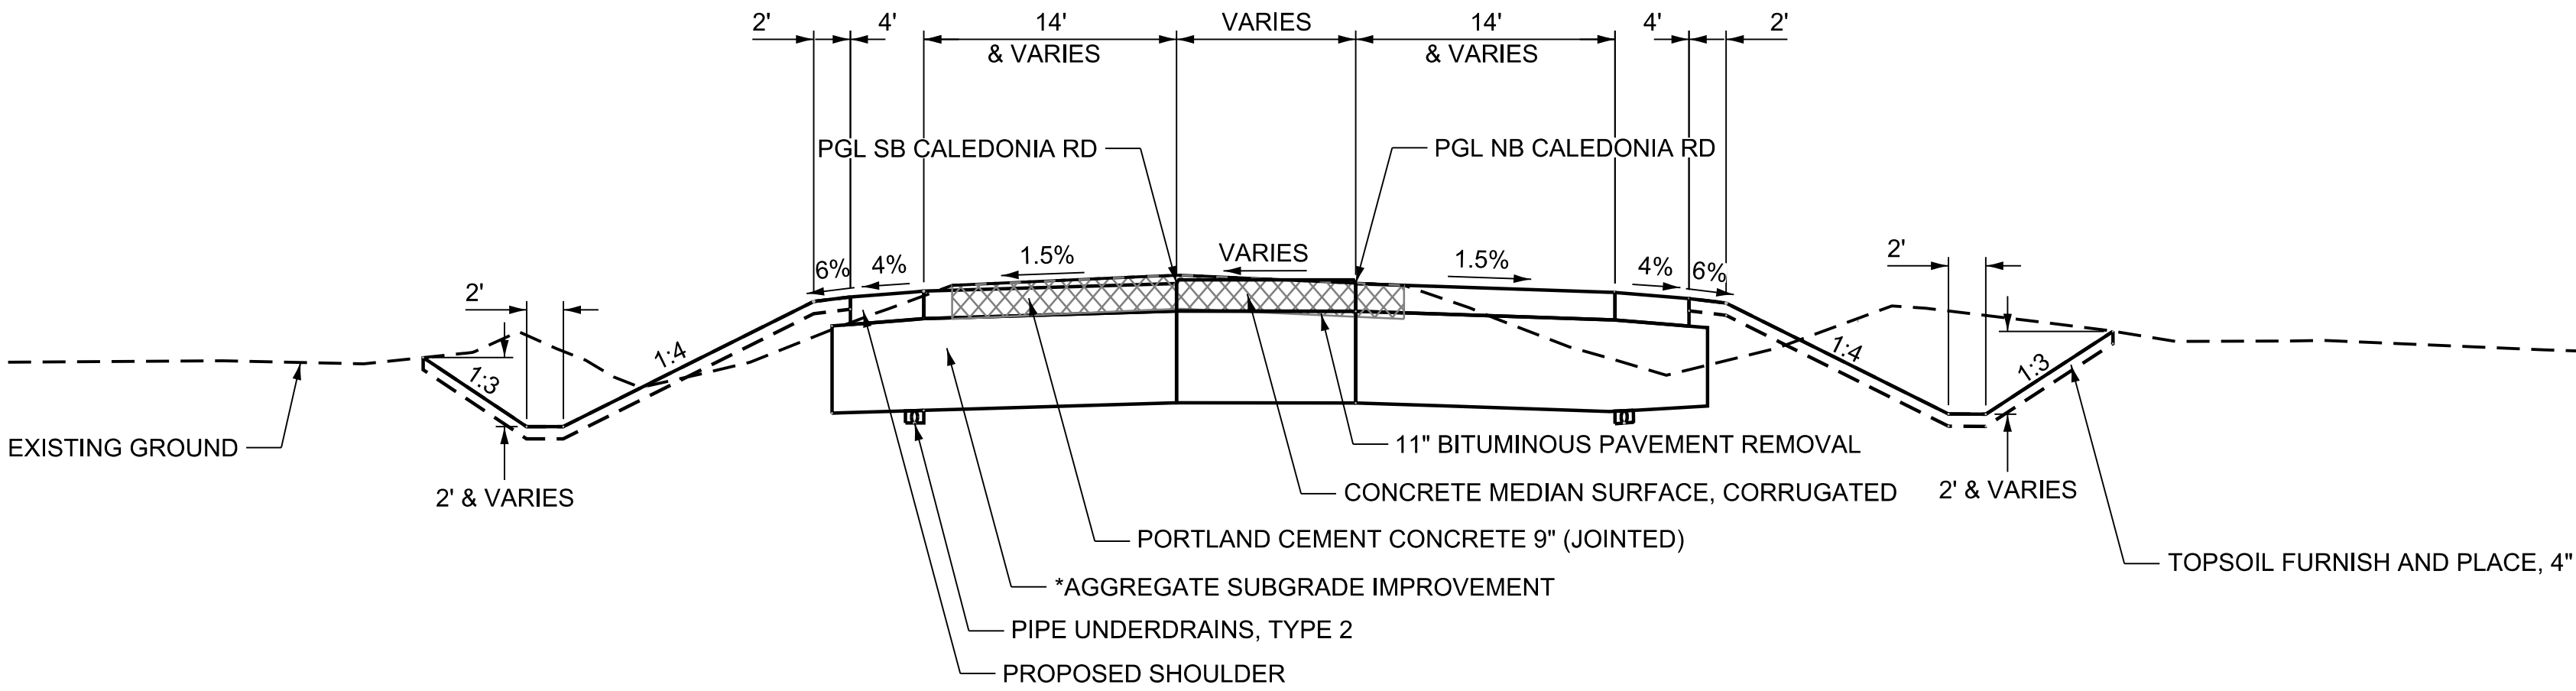

TYPICAL SECTION
CALEDONIA ROAD

STA. 294+72.34 TO 295+71.34 (SB BASELINE)

STA. 304+14.97 TO 305+45.16 (SB BASELINE)

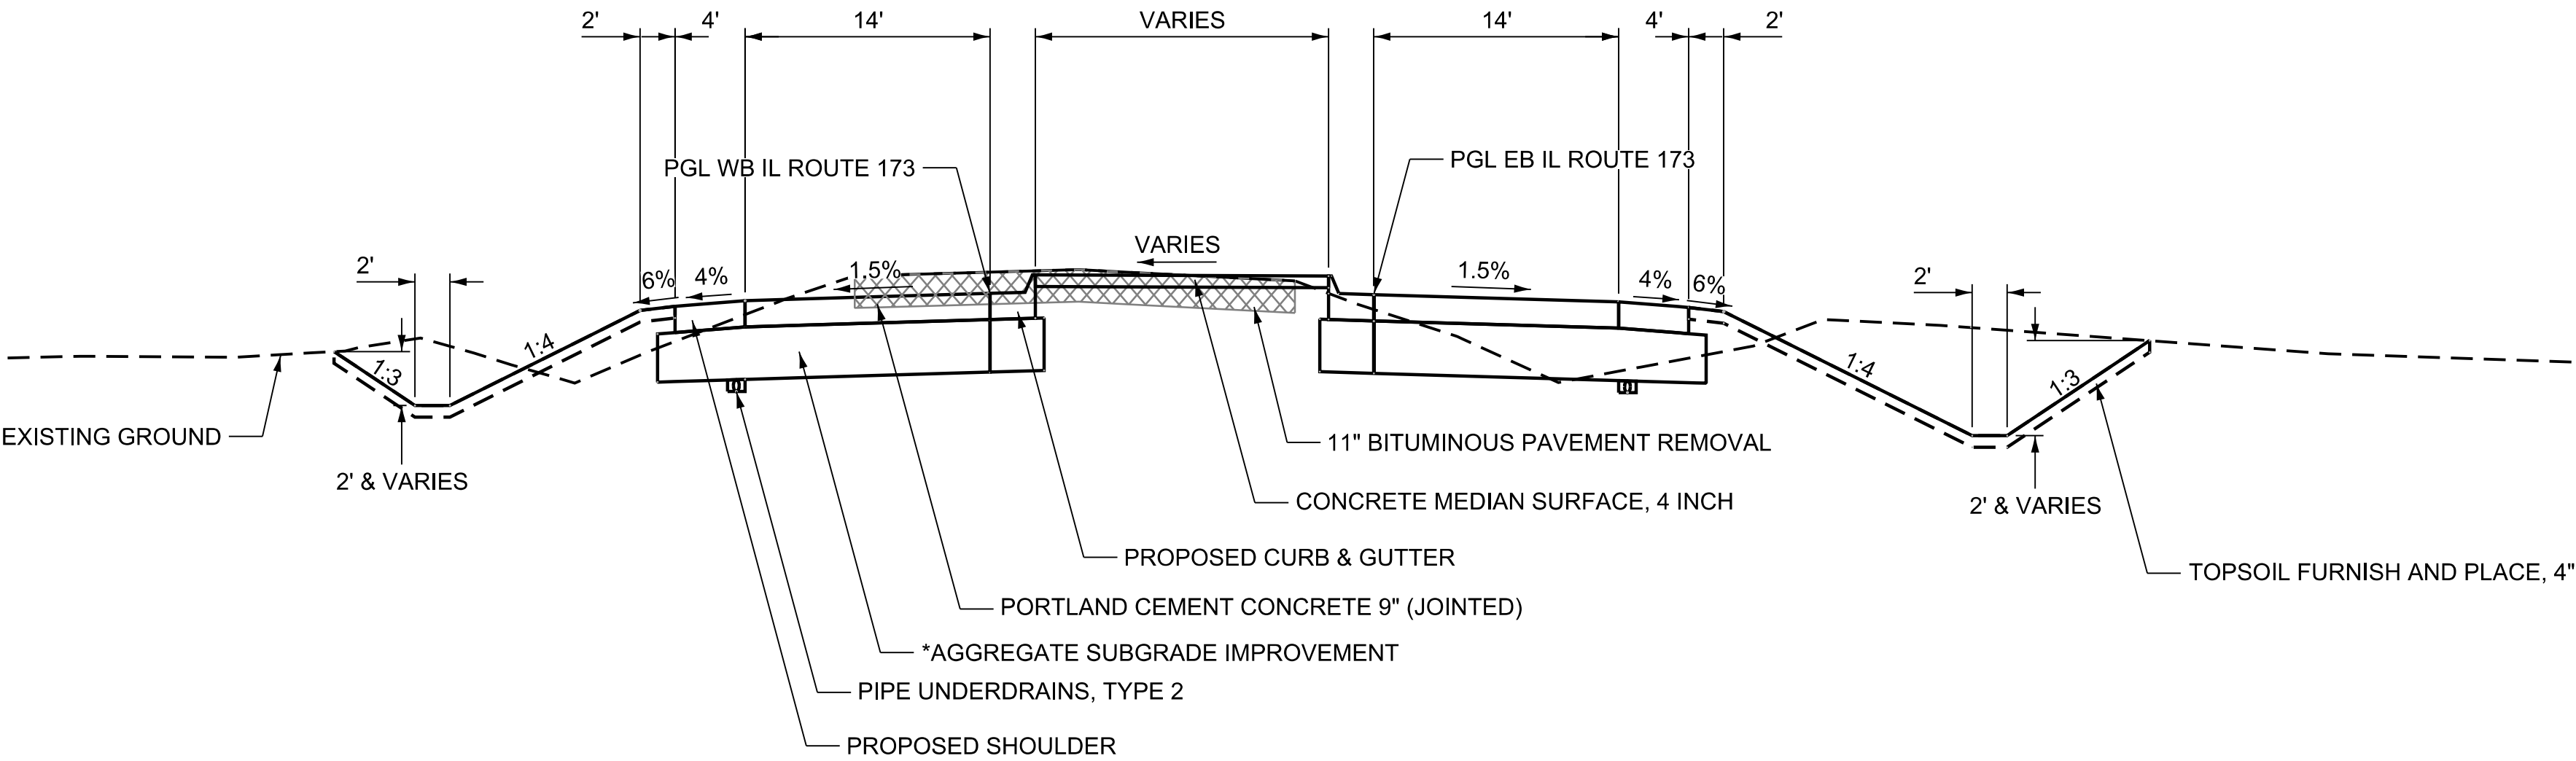

TYPICAL SECTION
CALEDONIA ROAD


STA. 295+71.34 TO STA. 299+32.83 (SB BASELINE)

*AGGREGATE SUBGRADE IMPROVEMENT
295+00 TO 295+50 = 30"
295+50 TO 297+50 = 18"
297+50 TO 298+50 = 30"
298+50 TO 299+50 = 24"
299+50 TO 300+50 = 30"
300+50 TO 301+50 = 24"
301+50 TO 306+50 = 30"
306+50 TO 311+00 = 18"

FINAL SURVEY	SURVEYED PLOTTED TEMPLATE	BY	DATE
NO.	NOTE BOOK	AREAS CHECKED	

ORIGINAL SURVEY	SURVEYED PLOTTED TEMPLATE	BY	DATE
NO.	NOTE BOOK	AREAS CHECKED	

MODEL: Caledonia 2 [Sheet]
FILE NAME: W:\2406162.0\ORD\64P05-IL 73 Roundabout\CADD Data\Exhibits\ID2-64P05-sh1-Typical.dgn

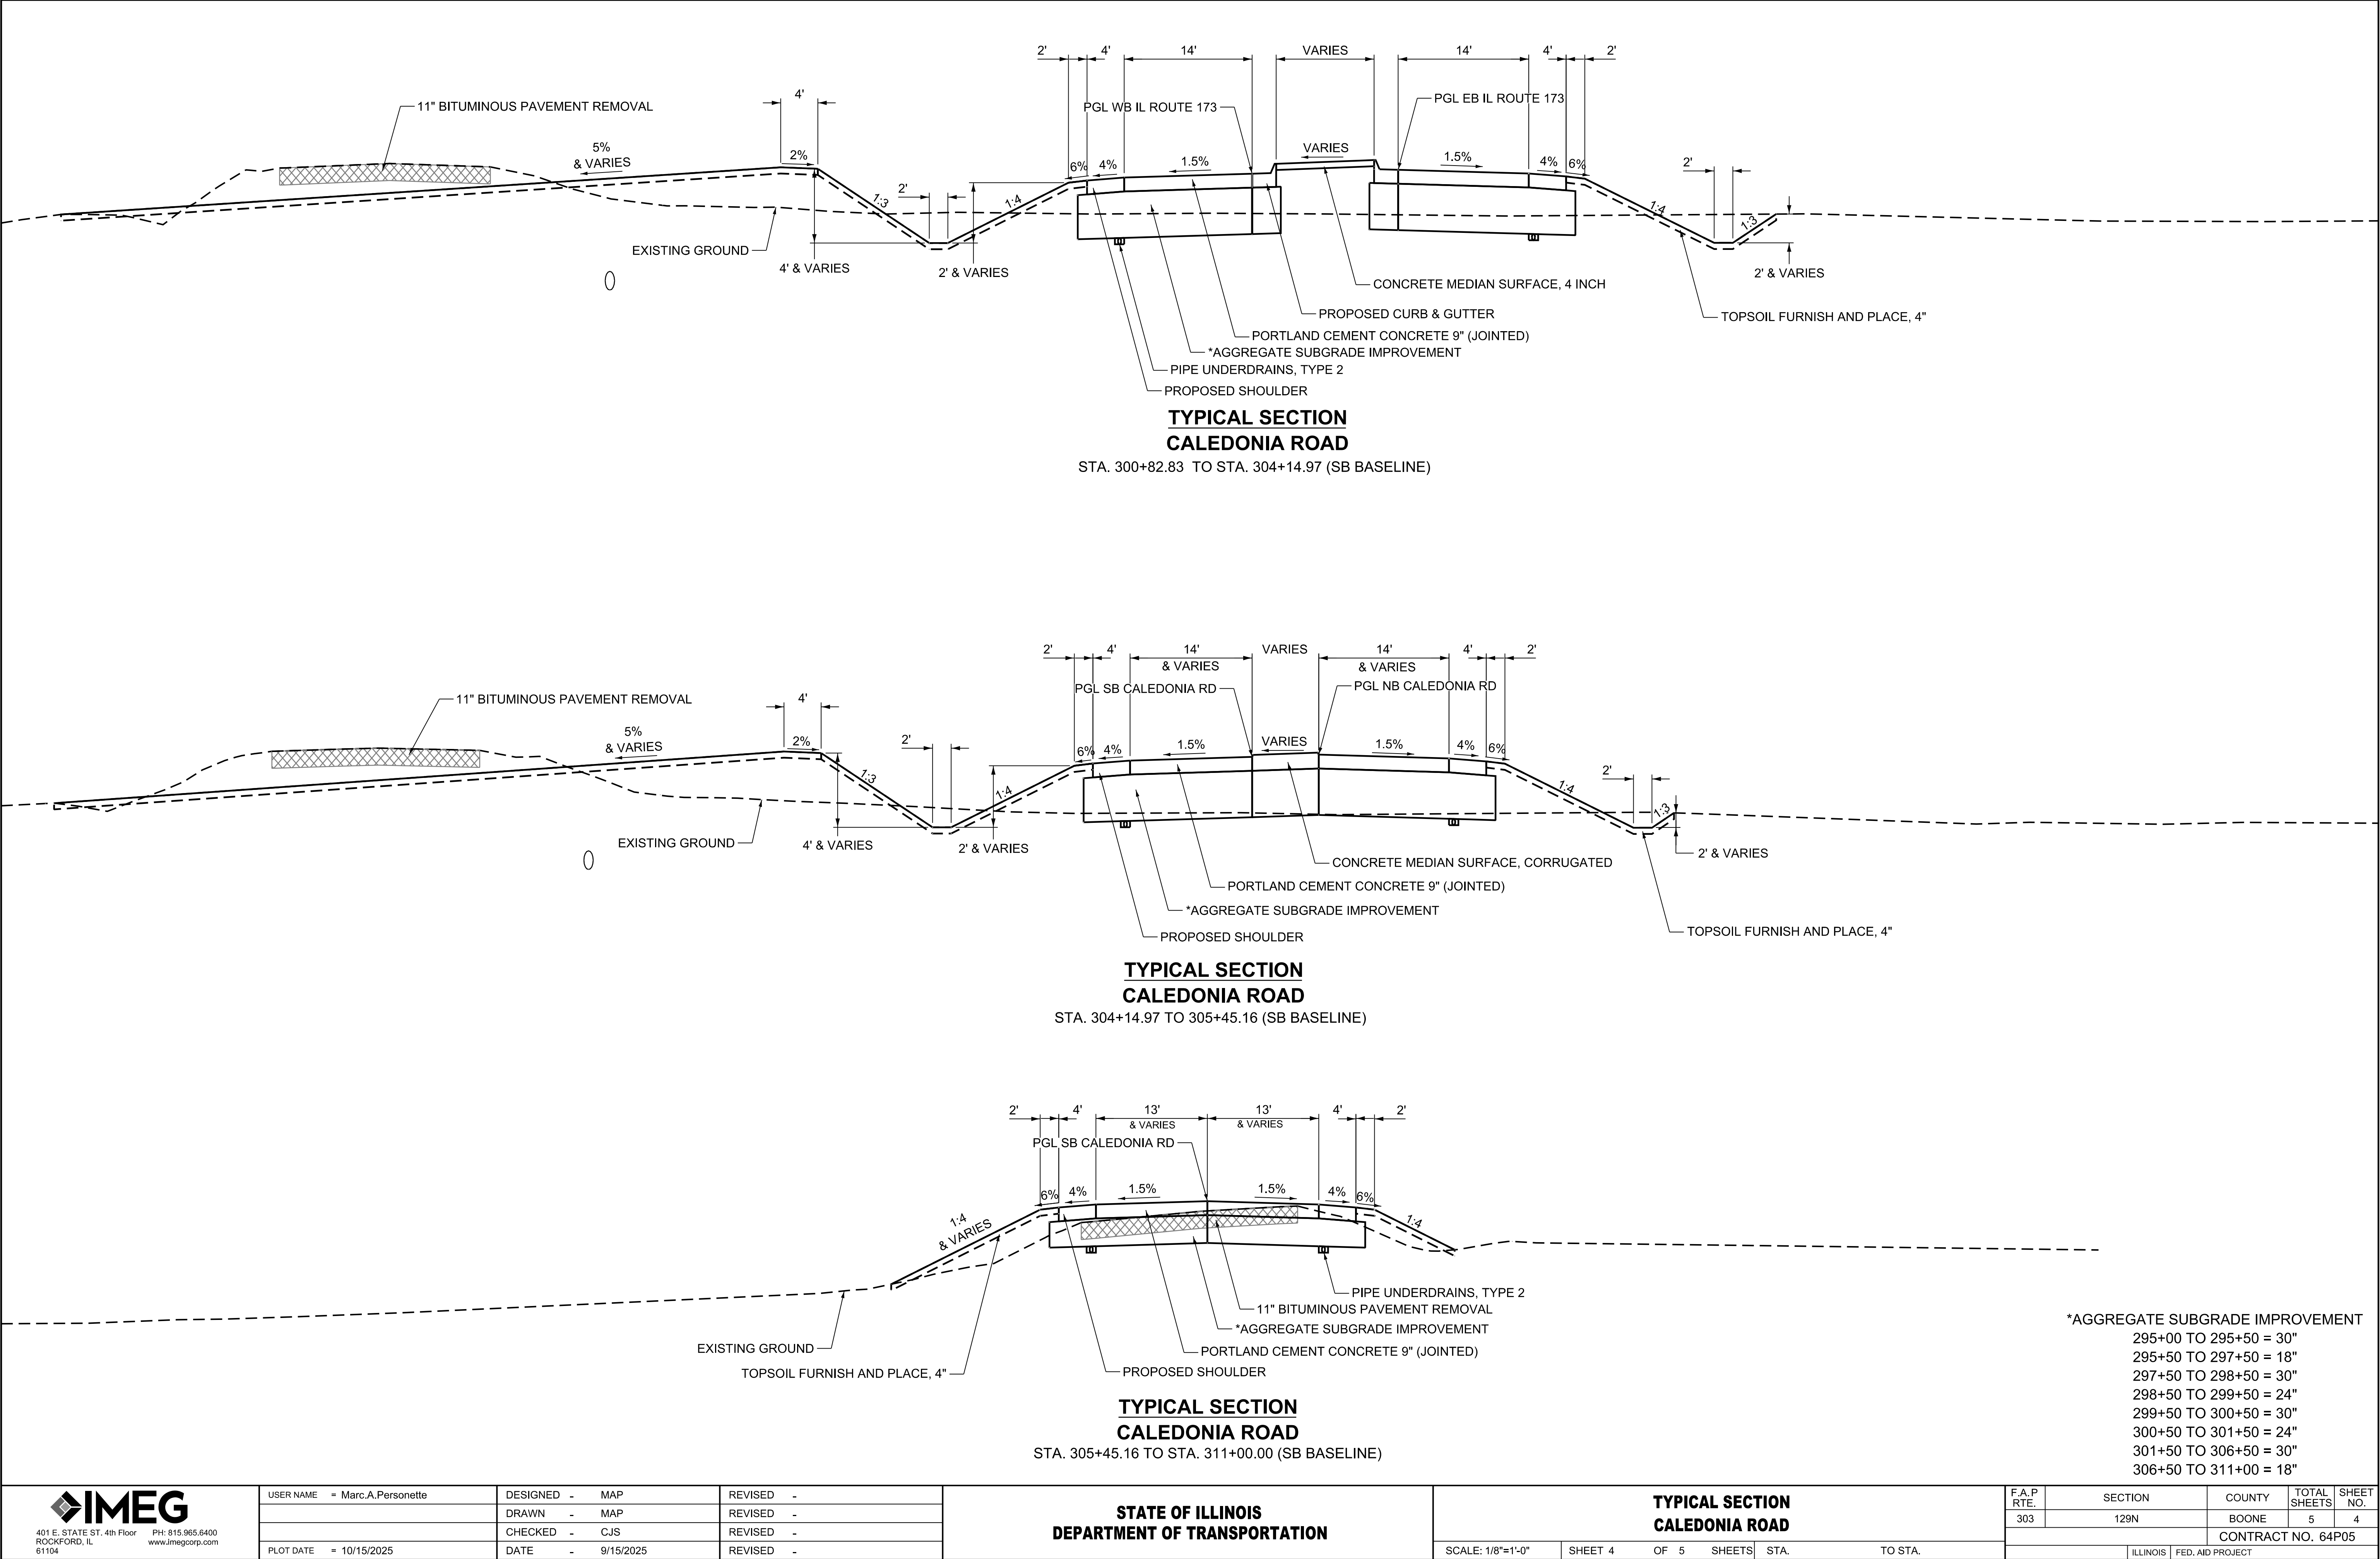

*AGGREGATE SUBGRADE IMPROVEMENT
295+00 TO 295+50 = 30"
295+50 TO 297+50 = 18"
297+50 TO 298+50 = 30"
298+50 TO 299+50 = 24"
299+50 TO 300+50 = 30"
300+50 TO 301+50 = 24"
301+50 TO 306+50 = 30"
306+50 TO 311+00 = 18"



USER NAME	Marc.A.Personette	DESIGNED	-	MAP	REVISED	-
		DRAWN	-	MAP	REVISED	-
		CHECKED	-	CJS	REVISED	-
PLOT DATE	10/15/2025	DATE	-	9/15/2025	REVISED	-

STATE OF ILLINOIS
DEPARTMENT OF TRANSPORTATION

TYPICAL SECTION
CALEDONIA ROAD


SCALE: 1/8"=1'-0" SHEET 4 OF 5 SHEETS STA. TO STA.

F.A.P. RTE.	SECTION	COUNTY	TOTAL SHEETS	SHEET NO.
303	129N	BOONE	5	4
CONTRACT NO. 64P05				
ILLINOIS FED. AID PROJECT				

FINAL SURVEY	NO.	NOTE BOOK	AREAS CHECKED	BY	DATE

ORIGINAL SURVEY	NO.	NOTE BOOK	AREAS CHECKED	BY	DATE

MODEL: TypSection-R0BT [Sheet]
FILE NAME: W:\2406182.0\ORD\64P05-IL 73 Roundabout\CADD Data\Exhibits\D2-64P05-shlt-Typical.dgn

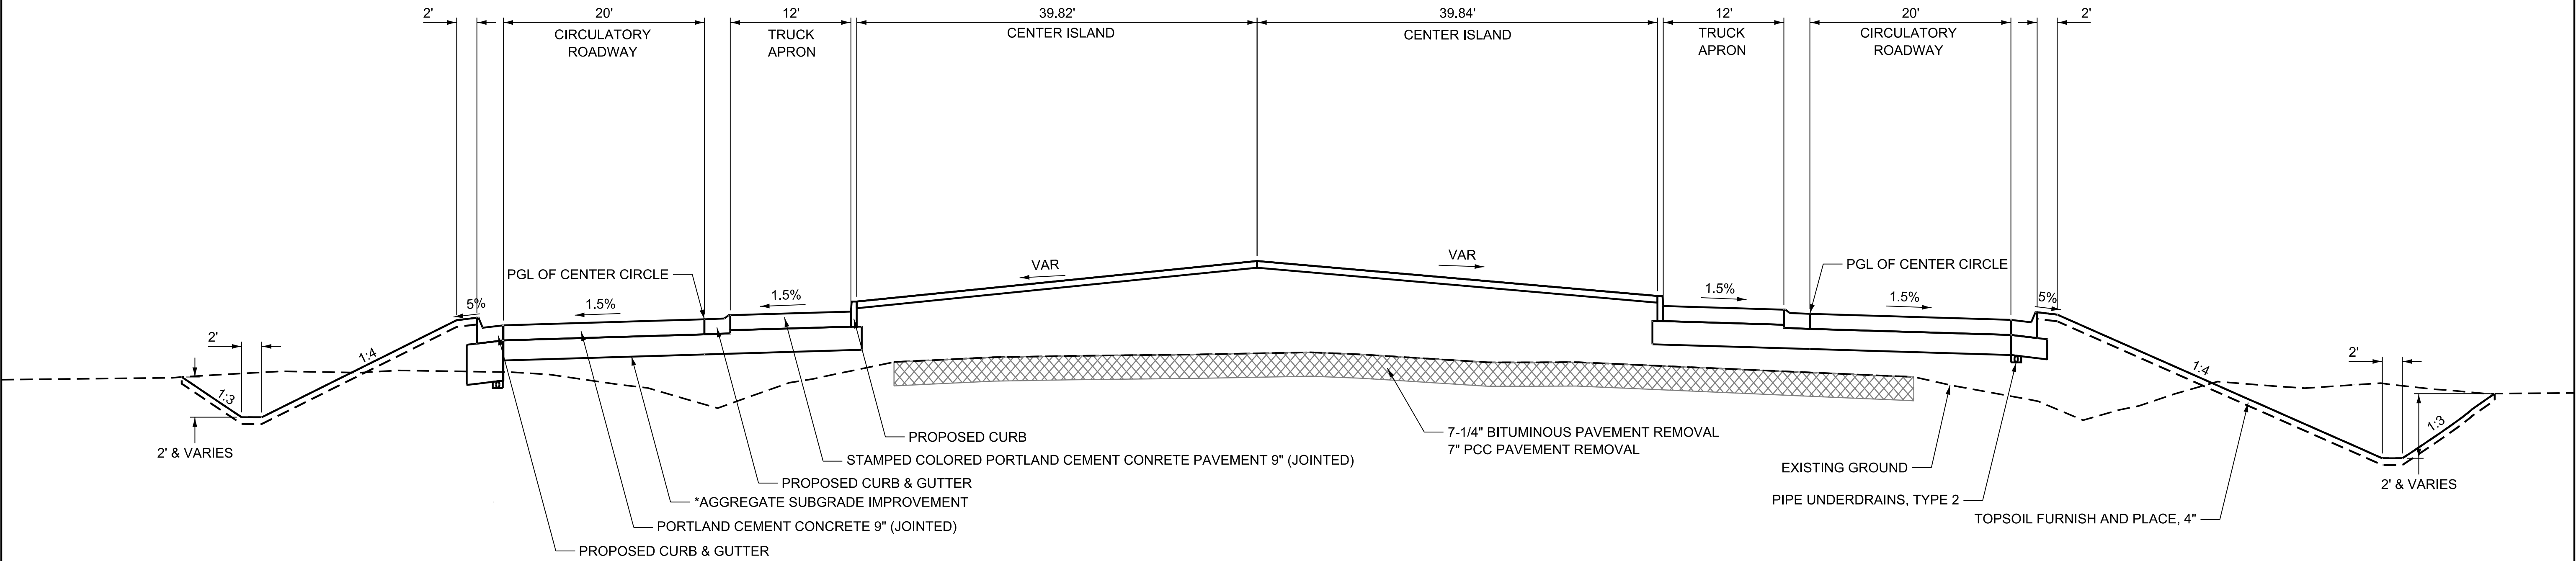

**TYPICAL SECTION
CIRCULATORY ROAD**
STA. 10+00.00 TO 13+45.57

*AGGREGATE SUBGRADE IMPROVEMENT
PENDING D2 MATERIALS
SUGGESTION



USER NAME	= Marc.A.Personette	DESIGNED -	MAP	REVISED -	
		DRAWN -	MAP	REVISED -	
		CHECKED -	CJS	REVISED -	
PLOT DATE	= 10/15/2025	DATE	= 9/15/2025	REVISED -	

**STATE OF ILLINOIS
DEPARTMENT OF TRANSPORTATION**

**TYPICAL SECTION
CIRCULATORY ROAD**

SCALE: 1/8"=1'-0" SHEET 5 OF 5 SHEETS STA. TO STA.

F.A.P. RTE.	SECTION	COUNTY	TOTAL SHEETS	SHEET NO.
303	129N	BOONE	5	5
CONTRACT NO. 64P05				
ILLINOIS FED. AID PROJECT				