


EXISTING TYPICAL SECTIONS

RURAL

ILLINOIS ROUTE 173

STA 253+50.00 TO STA 279+66.11
STA 329+42.69 TO STA 379+77.60
STA 386+97.08 TO STA 408+69.51
STA 421+82.97 TO STA 434+01.18
STA 448+06.94 TO STA 534+22.01
STA 549+94.51 TO STA 556+44.09
STA 599+89.46 TO STA 672+64.17


CL ILLINOIS ROUTE 173

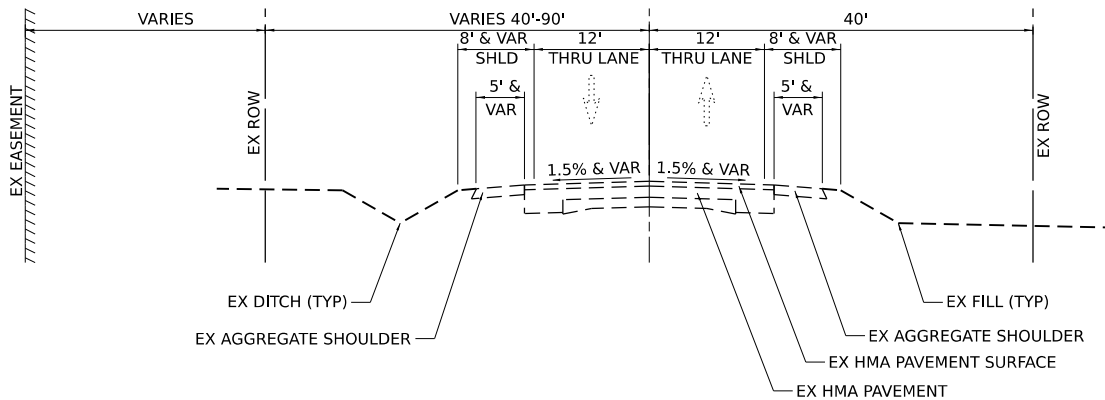

ILLINOIS ROUTE 173

STA 379+77.60 TO STA 386+97.08

CL ILLINOIS ROUTE 173

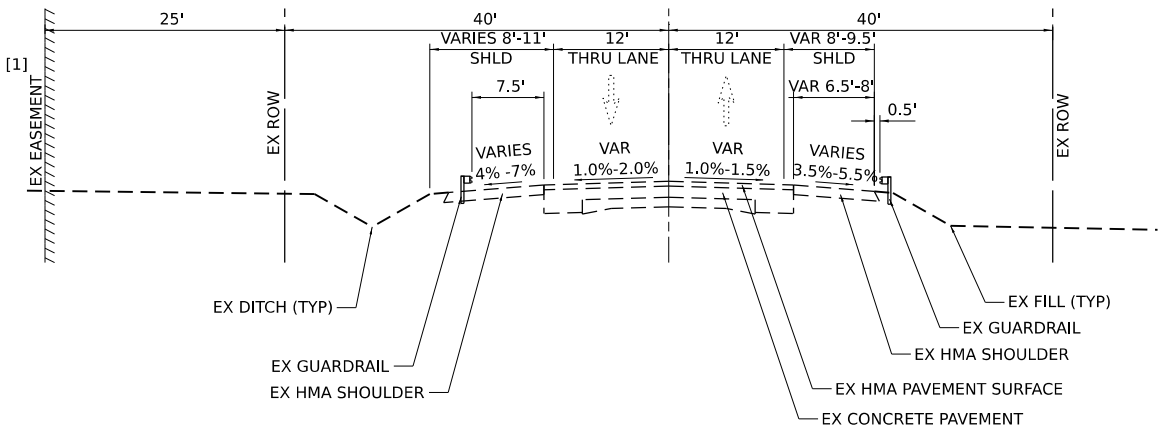


NOTES:

[1] STA 383+17.14 TO STA 384+27.14

ILLINOIS ROUTE 173

STA 408+69.51 TO STA 421+82.97
STA 534+22.01 TO STA 549+94.51
STA 672+64.17 TO STA 690+88.11

CL ILLINOIS ROUTE 173

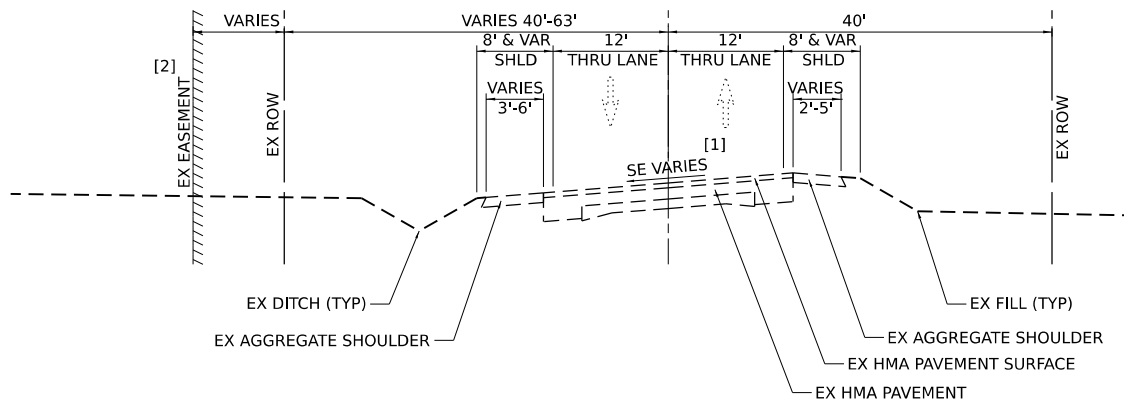

NOTES:


[1] STA 410+66.51 TO STA 419+81.71, FULL SE=7.3%
STA 536+24.01 TO STA 547+92.51, FULL SE=7.5%
STA 673+40.29 TO STA 690+11.99, FULL SE=4.0%

[2] STA 417+92.14 TO STA 421+75.14

ILLINOIS ROUTE 173

STA 434+01.18 TO STA 448+06.94

CL ILLINOIS ROUTE 173

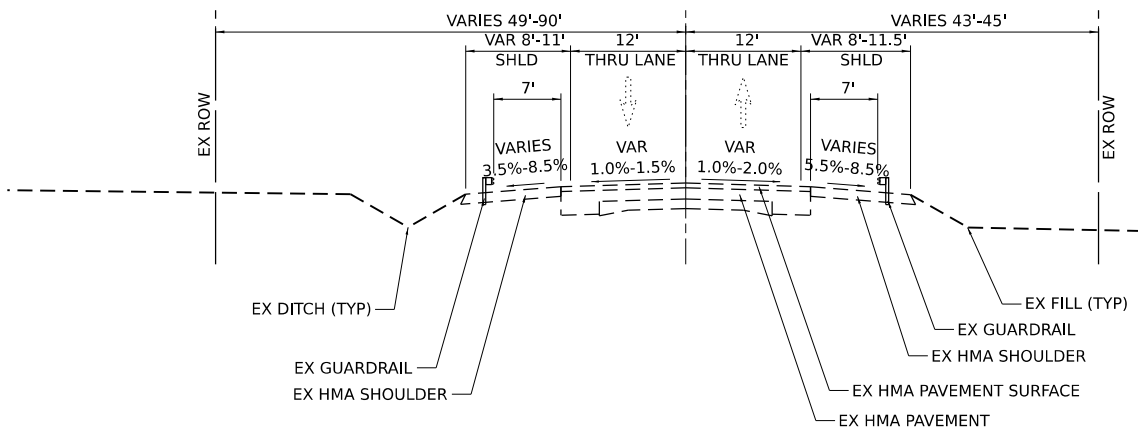

STATE OF ILLINOIS
DEPARTMENT OF TRANSPORTATION

ILLINOIS ROUTE 173
EXISTING TYPICAL SECTIONS

SCALE: N.T.S. SHEET 1 OF 8 SHEETS STA. TO STA.


F.A. RTE.	SECTION	COUNTY	TOTAL SHEETS	SHEET NO.
303	(130, 131) RS-4	BOONE	8	1
CONTRACT NO. 64J42				
ILLINOIS FED. AID PROJECT				

EXISTING TYPICAL SECTIONS

RURAL

ILLINOIS ROUTE 173


STA 556+44.09 TO STA 573+02.91

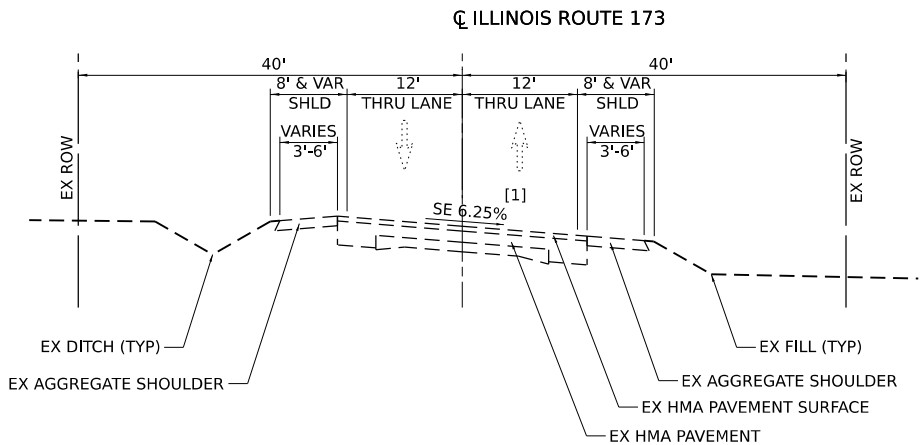

NOTES:
[1] STA 557+75.09 TO STA 571+95.42, FULL SE=6.25%

ILLINOIS ROUTE 173

STA 573+02.91 TO STA 577+61.54

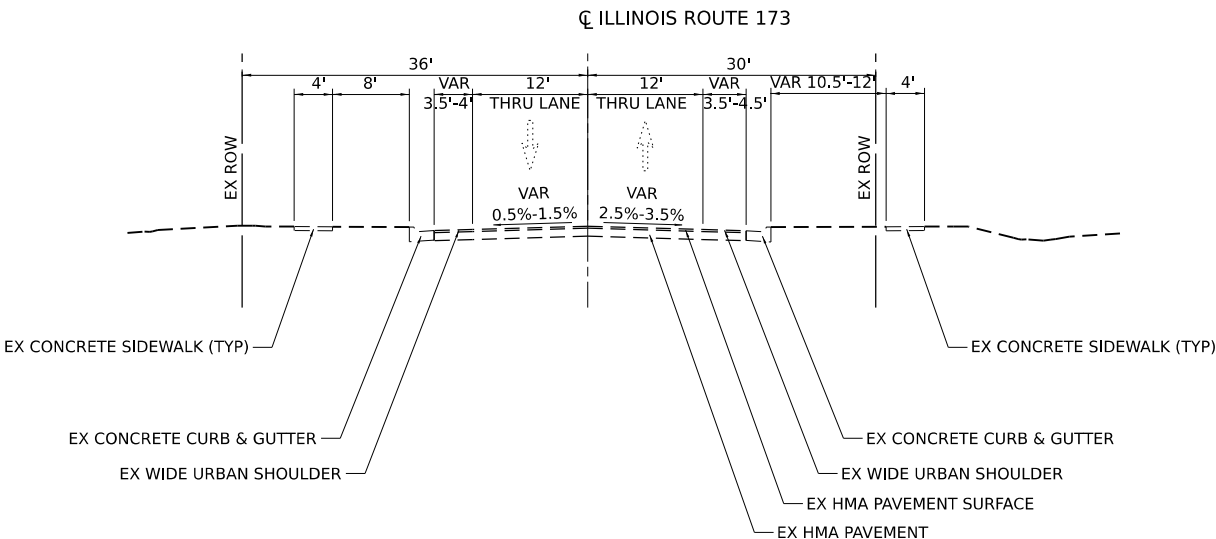

MODEL Typical Section
FILE Name: P:\2020\DOT-IL-173\Plans\CAD_Sheets\DOT_64J42\TypicalSection_existing.dgn

USER NAME = TClaszotika	DESIGNED - MAM	REVISED -
	DRAWN - MAM	REVISED -
PLOT SCALE = 20,0000' / 1in.	CHECKED - RON	REVISED -
PLOT DATE = 12/21/2022	DATE - 4/5/2019	REVISED -

STATE OF ILLINOIS
DEPARTMENT OF TRANSPORTATION

ILLINOIS ROUTE 173
EXISTING TYPICAL SECTIONS

SCALE: N.T.S. SHEET 2 OF 8 SHEETS STA. TO STA.

F.A. RTE.	SECTION	COUNTY	TOTAL SHEETS	SHEET NO.
303	(130, 131) RS-4	BOONE	8	2
CONTRACT NO. 64J42				
ILLINOIS FED. AID PROJECT				