


EXISTING TYPICAL SECTIONS

VILLAGE OF POPLAR GROVE

ILLINOIS ROUTE 173

STA 279+66.11 TO STA 329+42.68

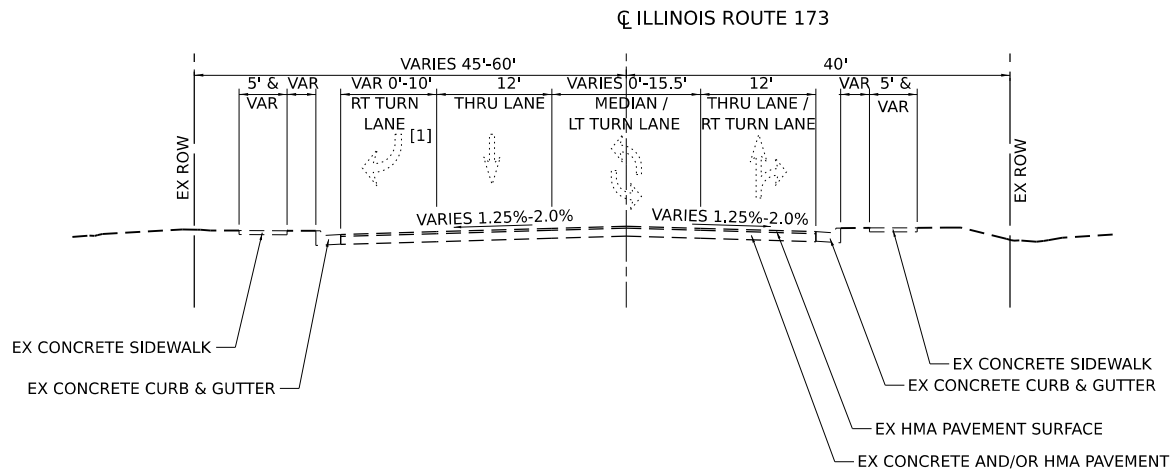

NOTES:

[1] STA 286+88.30 TO STA 289+64.24
STA 302+20.55 TO STA 304+89.11

MODEL: Typical Section
FILE NAME: P:\2020\DOT-IL-173\Plans\CAD_Sheets\DOT_64J42\TypicalSection_existing.dgn

USER NAME = TClaszotika	DESIGNED - MAM	REVISED -
	DRAWN - MAM	REVISED -
PLOT SCALE = 20,0000' / 1" =	CHECKED - RON	REVISED -
PLOT DATE = 12/21/2022	DATE - 4/5/2019	REVISED -

STATE OF ILLINOIS
DEPARTMENT OF TRANSPORTATION

ILLINOIS ROUTE 173 EXISTING TYPICAL SECTIONS			
SCALE: N.T.S.	SHEET 3	OF 8 SHEETS	STA. TO STA.

F.A. RTE.	SECTION	COUNTY	TOTAL SHEETS	SHEET NO.
303	(130, 131) RS-4	BOONE	8	3
CONTRACT NO. 64J42				
ILLINOIS FED. AID PROJECT				