


EXISTING TYPICAL SECTIONS

VILLAGE OF CAPRON


ILLINOIS ROUTE 173

STA 577+61.54 TO STA 585+51.92

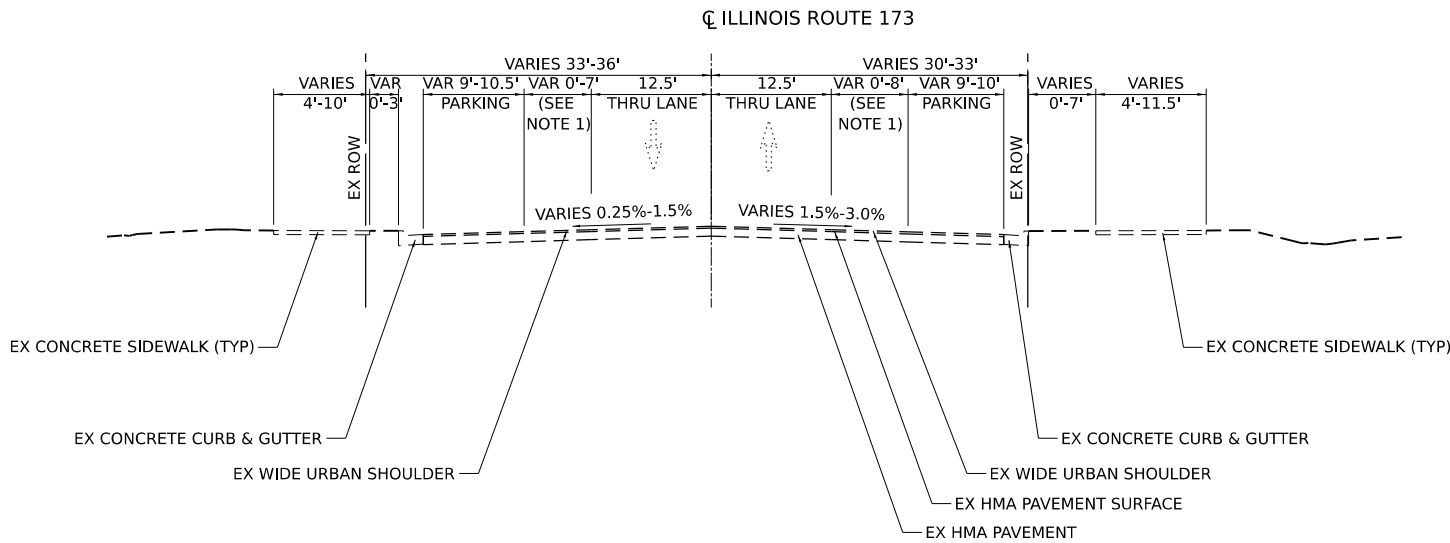


ILLINOIS ROUTE 173

STA 585+51.92 TO STA 589+27.10

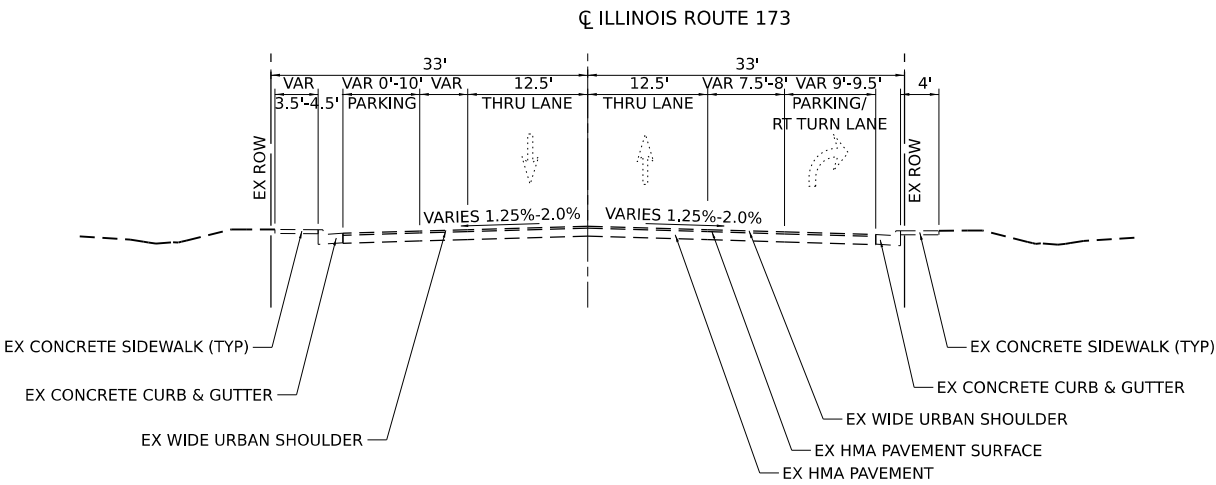

ILLINOIS ROUTE 173

STA 589+27.10 TO STA 599+89.46

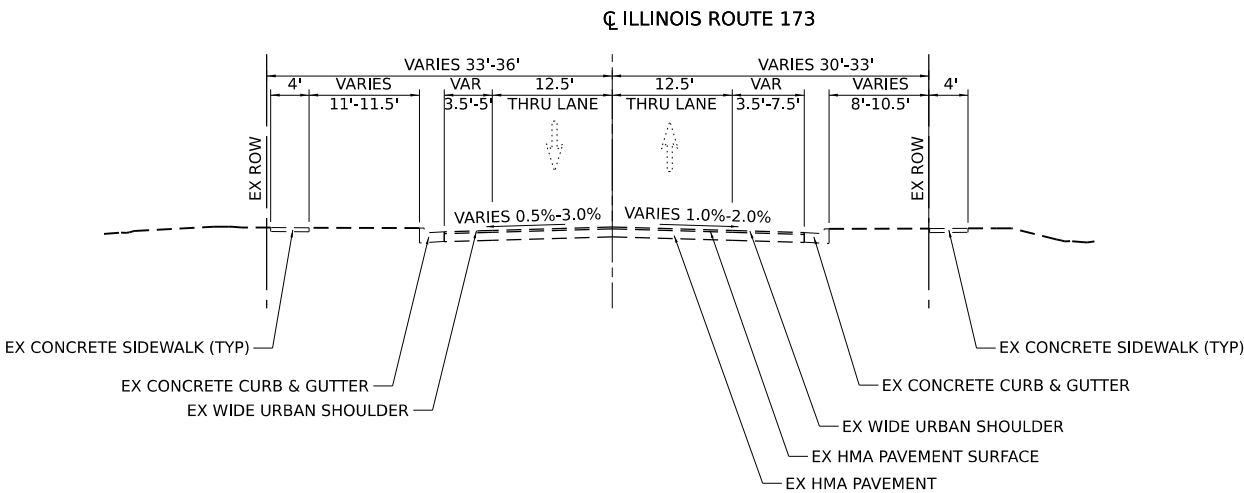

MODEL: Typical Section
FILE NAME: P:\2022\03\DOT-IL-173\Plan\CAD_Sheets\02_64J42\TypicalSection_existing.dgn

USER NAME	= TQ\ezotika	DESIGNED	-	MAM	REVISED	-	
		DRAWN	-	MAM	REVISED	-	
PLOT SCALE	= 20,0000' / 1in.	CHECKED	-	RON	REVISED	-	
PLOT DATE	= 12/21/2022	DATE	-	4/5/2019	REVISED	-	

STATE OF ILLINOIS
DEPARTMENT OF TRANSPORTATION

ILLINOIS ROUTE 173
EXISTING TYPICAL SECTIONS

SCALE: N.T.S. SHEET 4 OF 8 SHEETS STA. TO STA.

F.A. RTE.	SECTION	COUNTY	TOTAL SHEETS	SHEET NO.
303	(130, 131) RS-4	BOONE	8	4
CONTRACT NO. 64J42				
ILLINOIS FED. AID PROJECT				