


EXISTING TYPICAL SECTIONS

RURAL


LOCAL ROAD

ELLINGSON ROAD
BEAVERTON ROAD
MEIER ROAD
CENTERVILLE ROAD

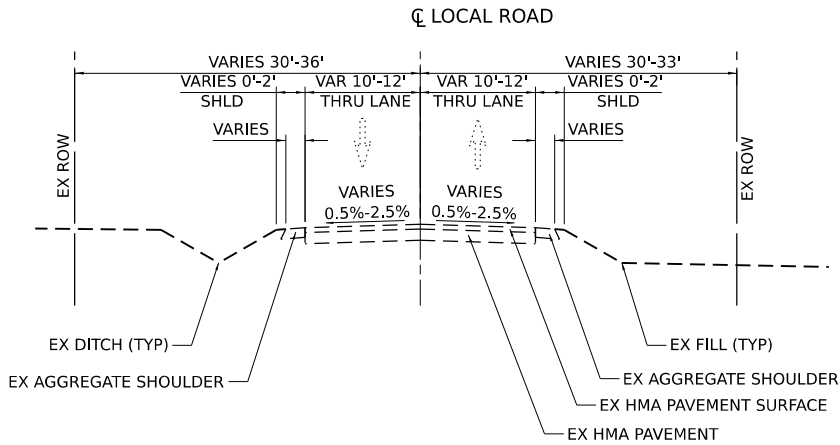


LOCAL ROAD

LISTEN ROAD

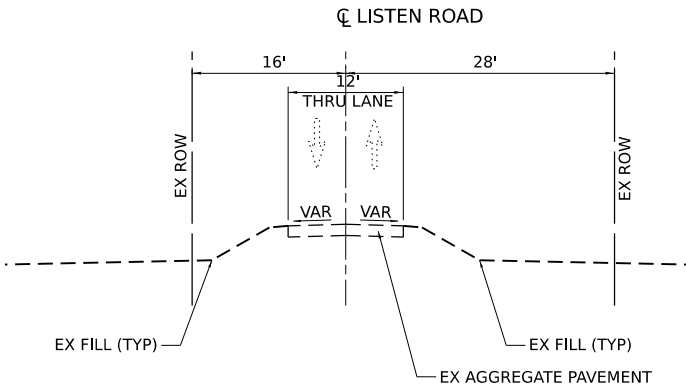

LOCAL ROAD

BOONE-MCHENRY COUNTY LINE ROAD

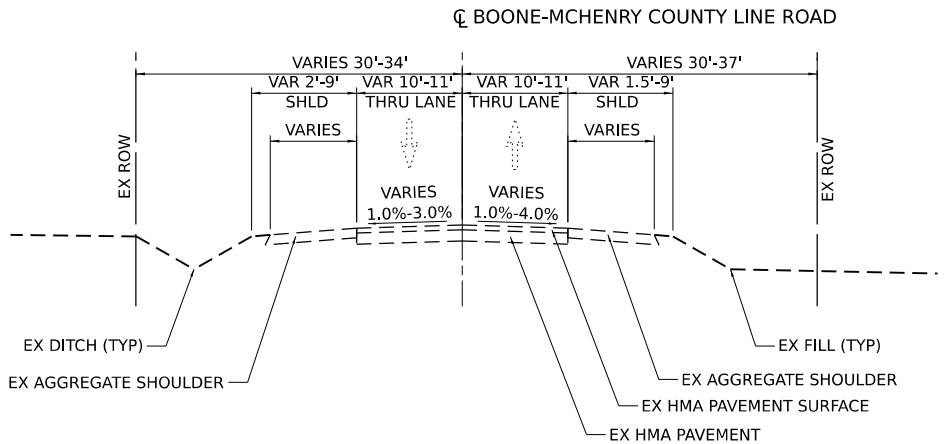

MODEL Typical Section
FILE Name: P:\2022\03\DOT-IL-173\Plans\CAD_Sheets\02_64J42\TypicalSection_existing.dgn

USER NAME = TQezotoka	DESIGNED - MAM	REVISED -
	DRAWN - MAM	REVISED -
PLOT SCALE = 20,0000' / 1"	CHECKED - RON	REVISED -
PLOT DATE = 12/21/2022	DATE - 4/5/2019	REVISED -

STATE OF ILLINOIS
DEPARTMENT OF TRANSPORTATION

ILLINOIS ROUTE 173
EXISTING TYPICAL SECTIONS

SCALE: N.T.S. SHEET 5 OF 8 SHEETS STA. TO STA.

F.A. RTE.	SECTION	COUNTY	TOTAL SHEETS	SHEET NO.
303	(130, 131) RS-4	BOONE	8	5
CONTRACT NO. 64J42				
ILLINOIS FED. AID PROJECT				