


EXISTING TYPICAL SECTIONS

VILLAGE OF POPLAR GROVE


LOCAL STREET

WESTERGREN WAY

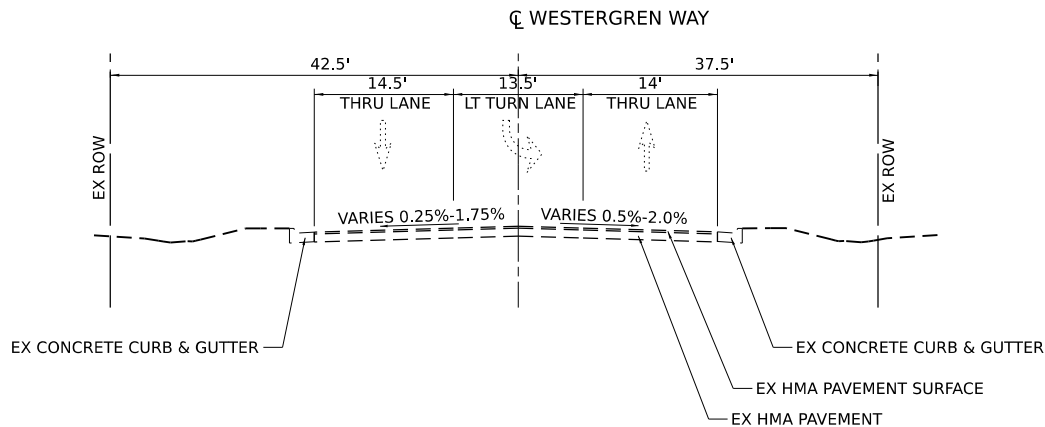


LOCAL STREET

HILL STREET (NORTH LEG)

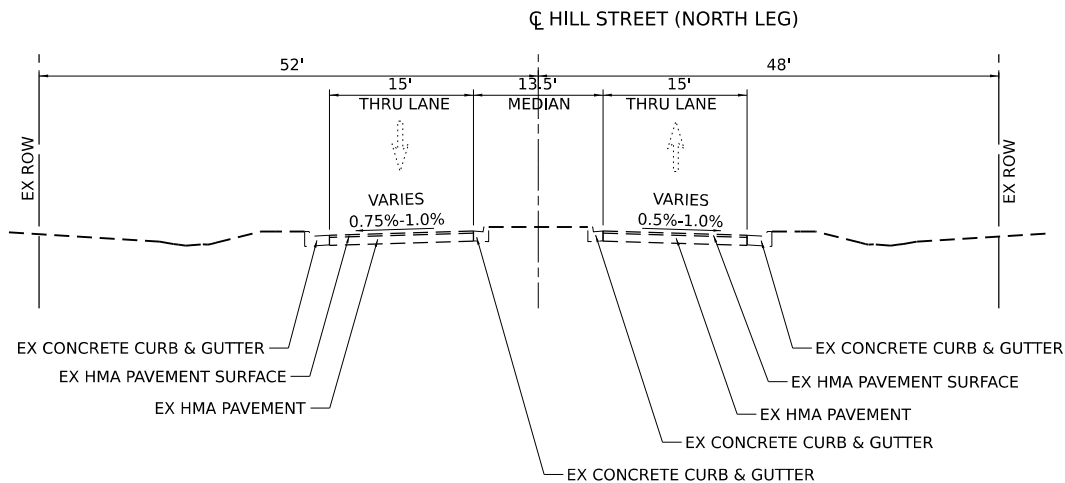

LOCAL STREET

HILL STREET (SOUTH LEG)

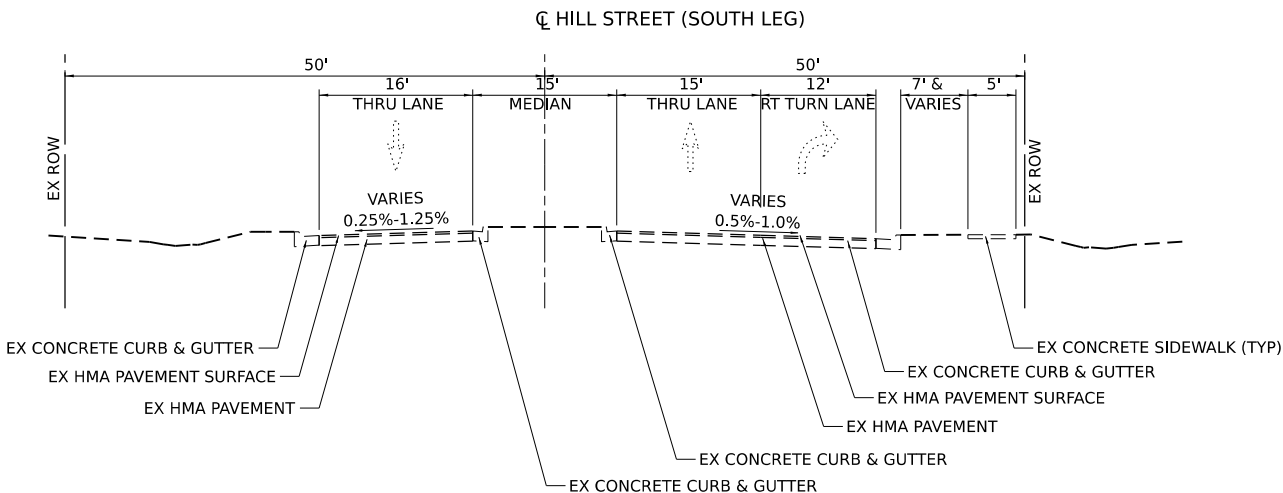

MODEL: Typical Section
FILE NAME: P:\2020\DOT - IL 173\Plans\CAD_Sheets\DOT_64J42\TypicalSection_existing.dgn

USER NAME = TQezotoka	DESIGNED - MAM	REVISED -
	DRAWN - MAM	REVISED -
PLOT SCALE = 20,0000" / 1in	CHECKED - RON	REVISED -
PLOT DATE = 12/21/2022	DATE - 4/5/2019	REVISED -

STATE OF ILLINOIS
DEPARTMENT OF TRANSPORTATION

ILLINOIS ROUTE 173
EXISTING TYPICAL SECTIONS

SCALE: N.T.S. SHEET 6 OF 8 SHEETS STA. TO STA.


F.A. RTE.	SECTION	COUNTY	TOTAL SHEETS	SHEET NO.
303	(130, 131) RS-4	BOONE	8	6
CONTRACT NO. 64J42				
ILLINOIS FED. AID PROJECT				

EXISTING TYPICAL SECTIONS

VILLAGE OF POPLAR GROVE


LOCAL STREET

SUMMIT STREET
CARSON DRIVE

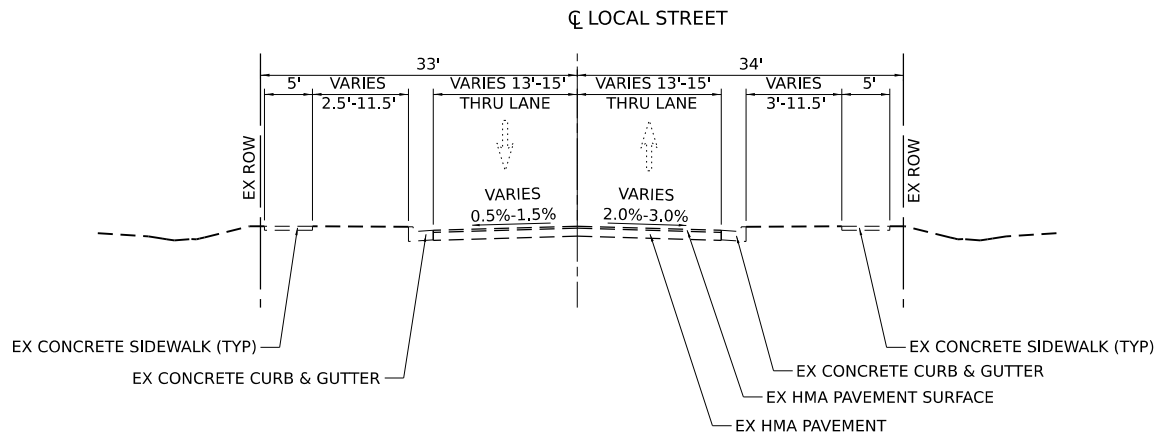


LOCAL STREET

STATE STREET (NORTH LEG)

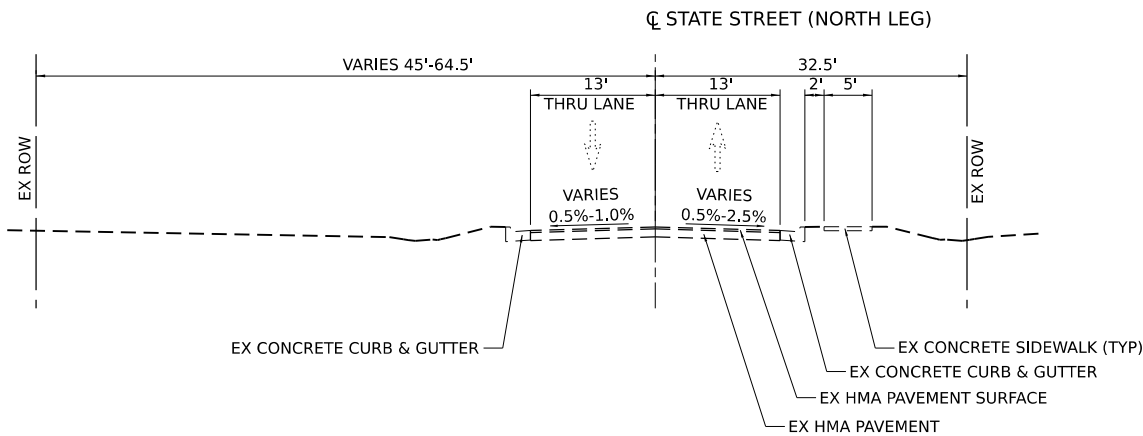

LOCAL STREET

STATE STREET (SOUTH LEG)

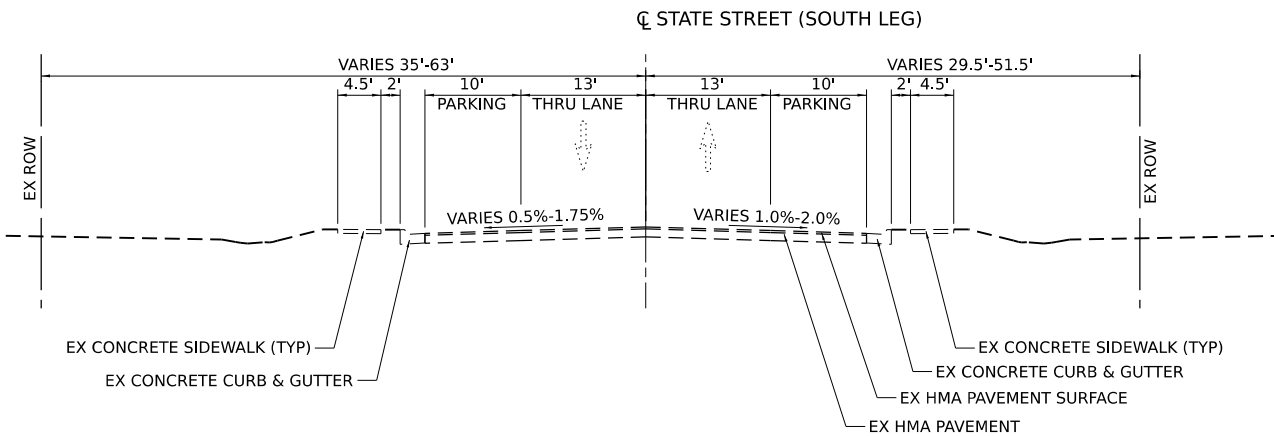

MODEL: Typical Section
FILE NAME: P:\2022\03\DOT-IL-173\Plans\CAD_Sheets\02_64J42\Typical\Section_existing.dgn

USER NAME	= TC@szotika	DESIGNED -	MAM	REVISED -	
DRAWN	- MAM	REVIS	-		
PLOT SCALE	= 20,0000' / 1in.	CHECKED -	RON	REVISED -	
PLOT DATE	= 12/21/2022	DATE	- 4/5/2019	REVISED -	

STATE OF ILLINOIS
DEPARTMENT OF TRANSPORTATION

ILLINOIS ROUTE 173
EXISTING TYPICAL SECTIONS

SCALE: N.T.S. SHEET 7 OF 8 SHEETS STA. TO STA.

F.A. RTE.	SECTION	COUNTY	TOTAL SHEETS	SHEET NO.
303	(130, 131) RS-4	BOONE	8	7
CONTRACT NO. 64J42				
ILLINOIS FED. AID PROJECT				