

ORIGINAL SURVEY	SURVEYED _____	BY _____	DATE _____
NOTE BOOK	PLOTTED _____		
	TEMPLATE _____		
	AREAS _____		
NO. _____	AREAS CHECKED _____		

FINAL SURVEY	SURVEYED _____	BY _____	DATE _____
NOTE BOOK	PLOTTED _____		
	TEMPLATE _____		
	AREAS _____		
NO. _____	AREAS CHECKED _____		

MODEL: IL81 - 1296+00.00-4 [Sheet]
FILE NAME: G:\2020\20001032.00\Design\Civil\MicroStation\CAD_Sheets\Cross-Sections\D2_64\94-sh-MainLine_xssht.dgn



401 E. STATE ST., 4th Floor
ROCKFORD, IL 61104
815.952.5400
www.imegcorp.com

USER NAME	Marcelle Personette
DESIGNED	PATRICK PAUSER
DRAWN	PATRICK PAUSER
PLOT SCALE	0.1666667 / in.
DATE	3/7/2023





REVISION 15	
REVISION 25	
REVISION 35	
REVISION 45	

STATE OF ILLINOIS
DEPARTMENT OF TRANSPORTATION

SCALE: 1" = 20'	SHEET	OF	SHEETS	STA.
-----------------	-------	----	--------	------

CROSS SECTIONS
IL ROUTE 81

FEAR	SECTION	COUNTY	TOTAL SHEET
611	104R	HENRY	105
		CONTRACT NO.	31

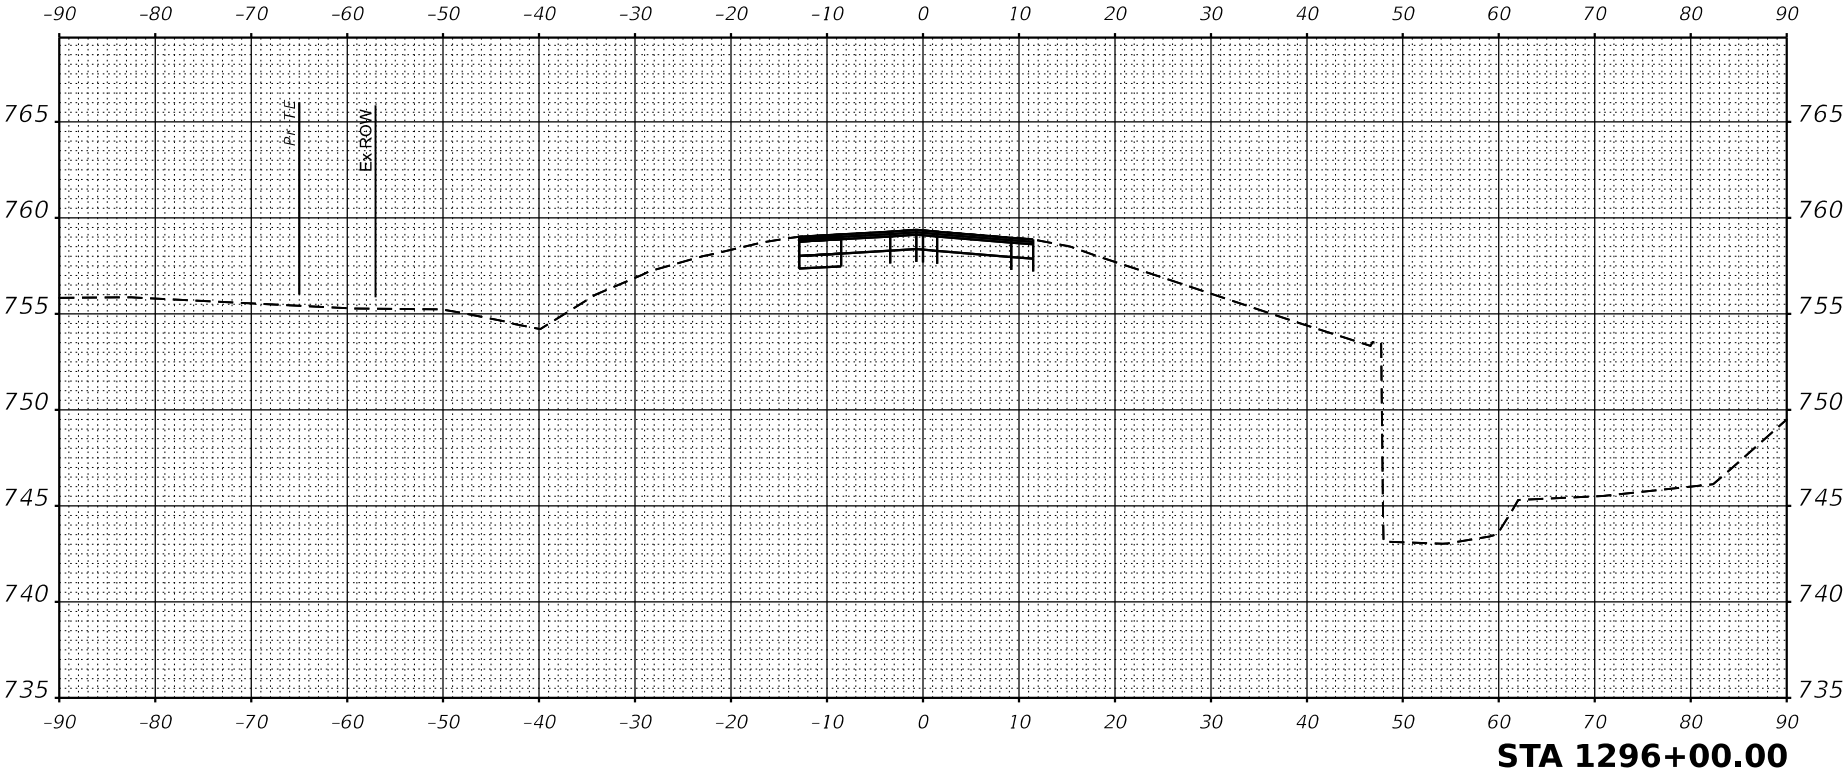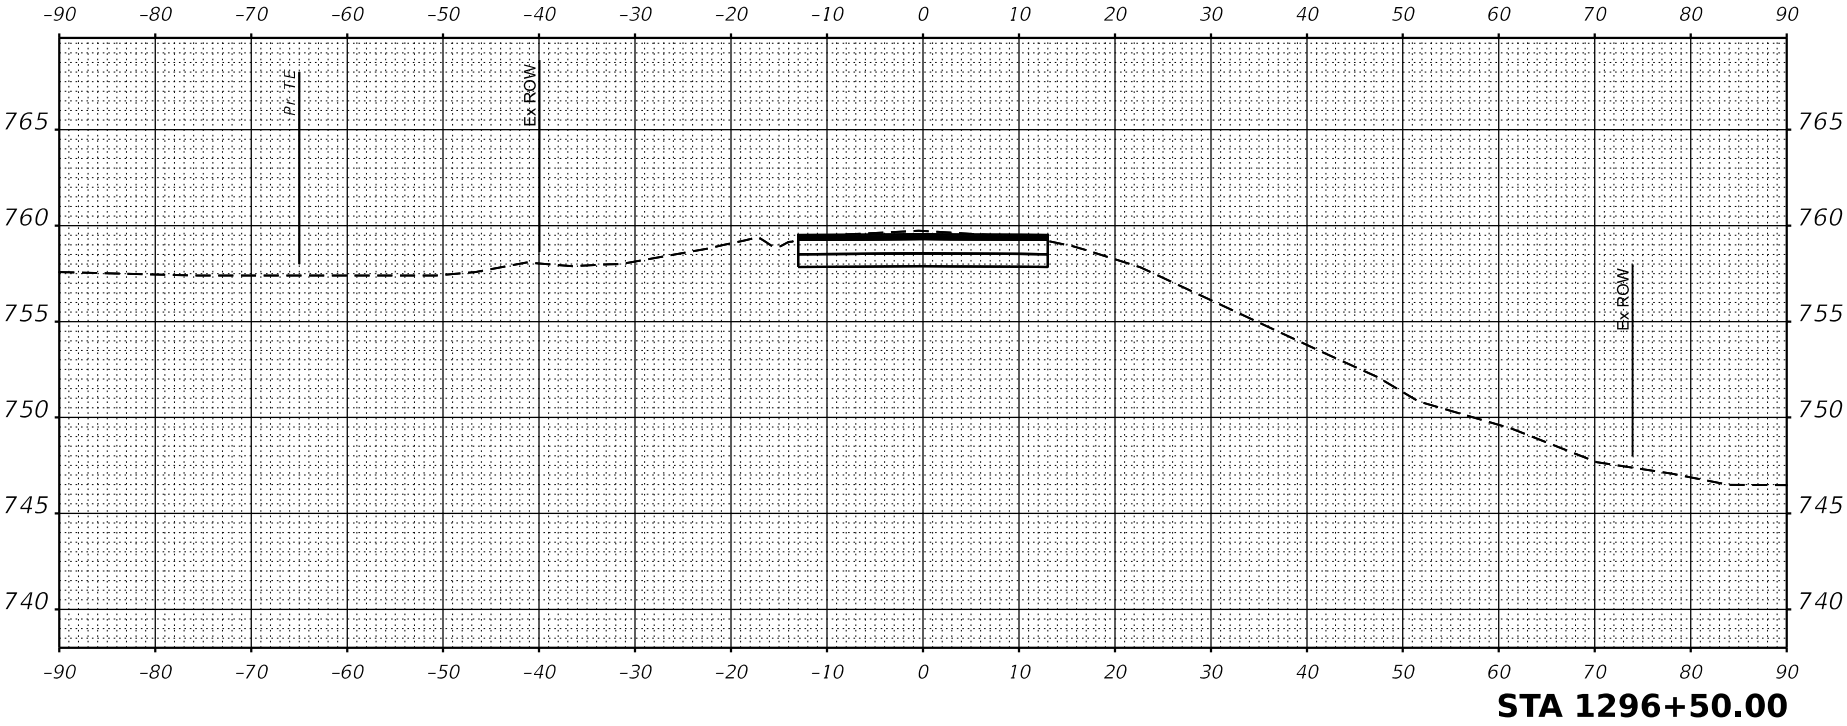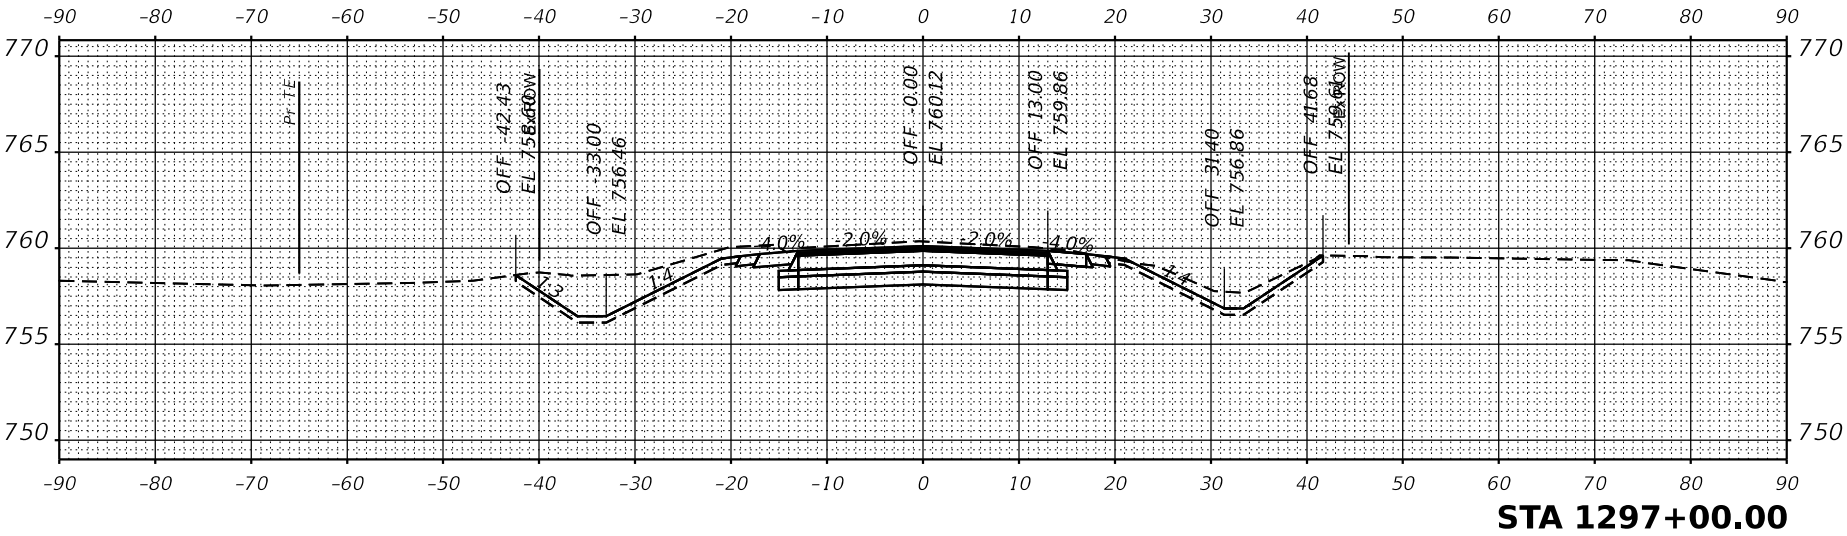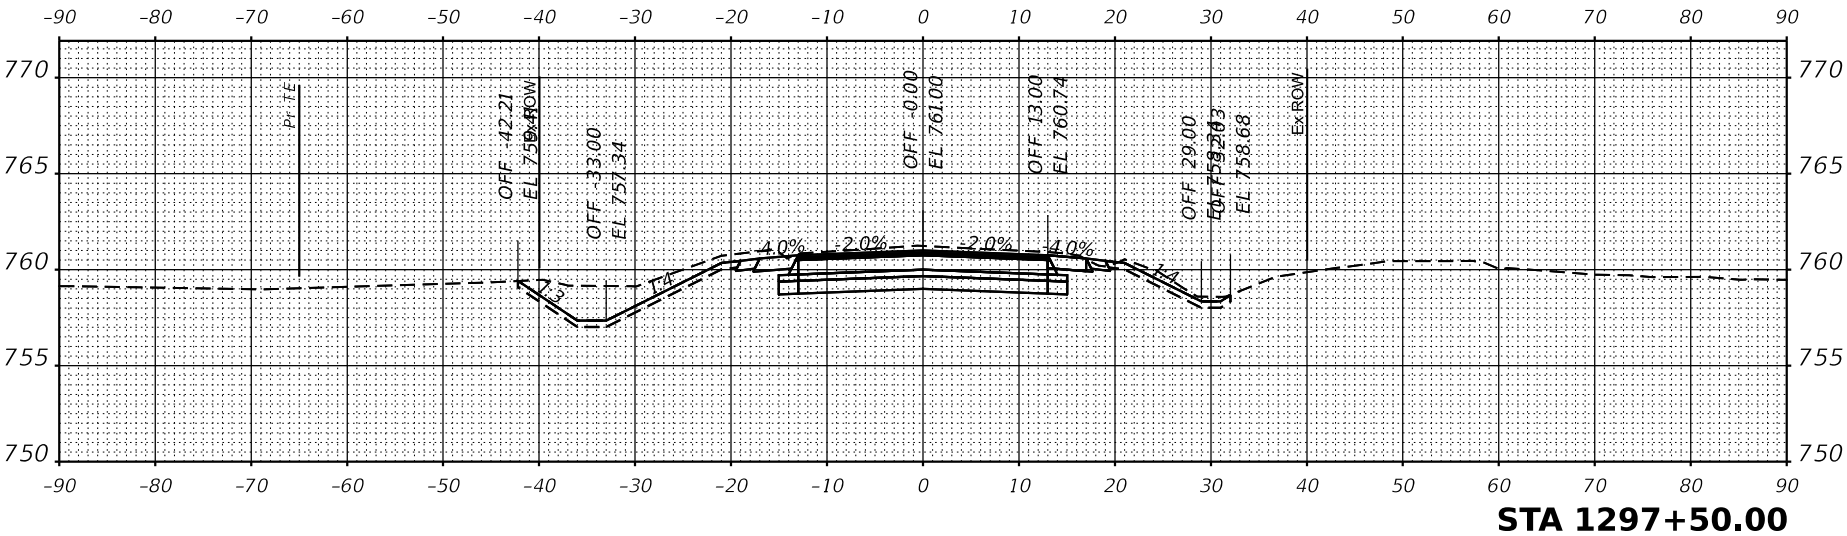



USER NAME: Marc-A. Pesonette

DESIGNED: PATRICK PAUSER

REVISION 15

REVISION 25

REVISION 35

REVISION 45

PILOT SCALE: 0.1666667 / in.

CHECKED: BRAD LANCE

DATE: 3/7/2023

REVISION 15

REVISION 25

REVISION 35

REVISION 45

STATE OF ILLINOIS
DEPARTMENT OF TRANSPORTATION

SCALE: 1" = 20'

SHEET

OF

SHEETS

STA.

CROSS SECTIONS
IL ROUTE 81

SECTION

COUNTY

TOTAL SHEET NO.

FEAR. RTE.

104R






HENRY

CONTRACT NO.

611

105

32

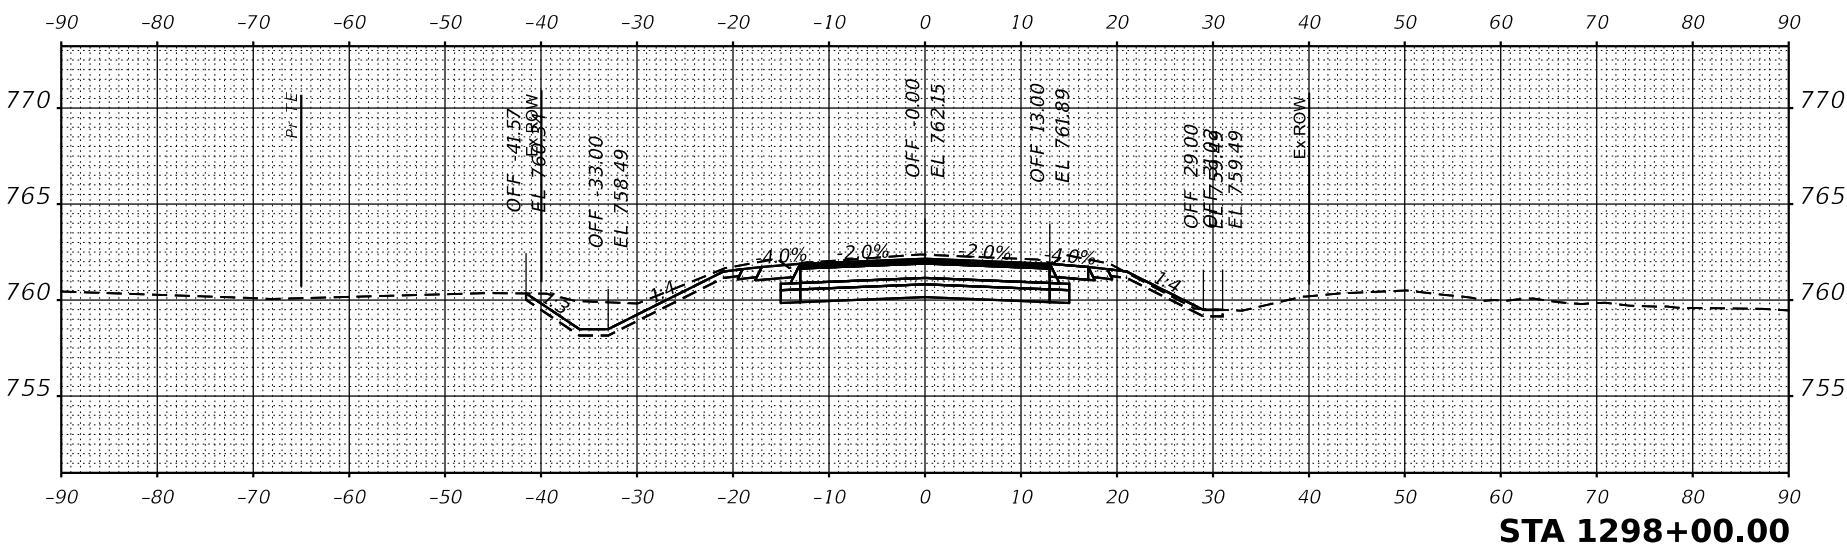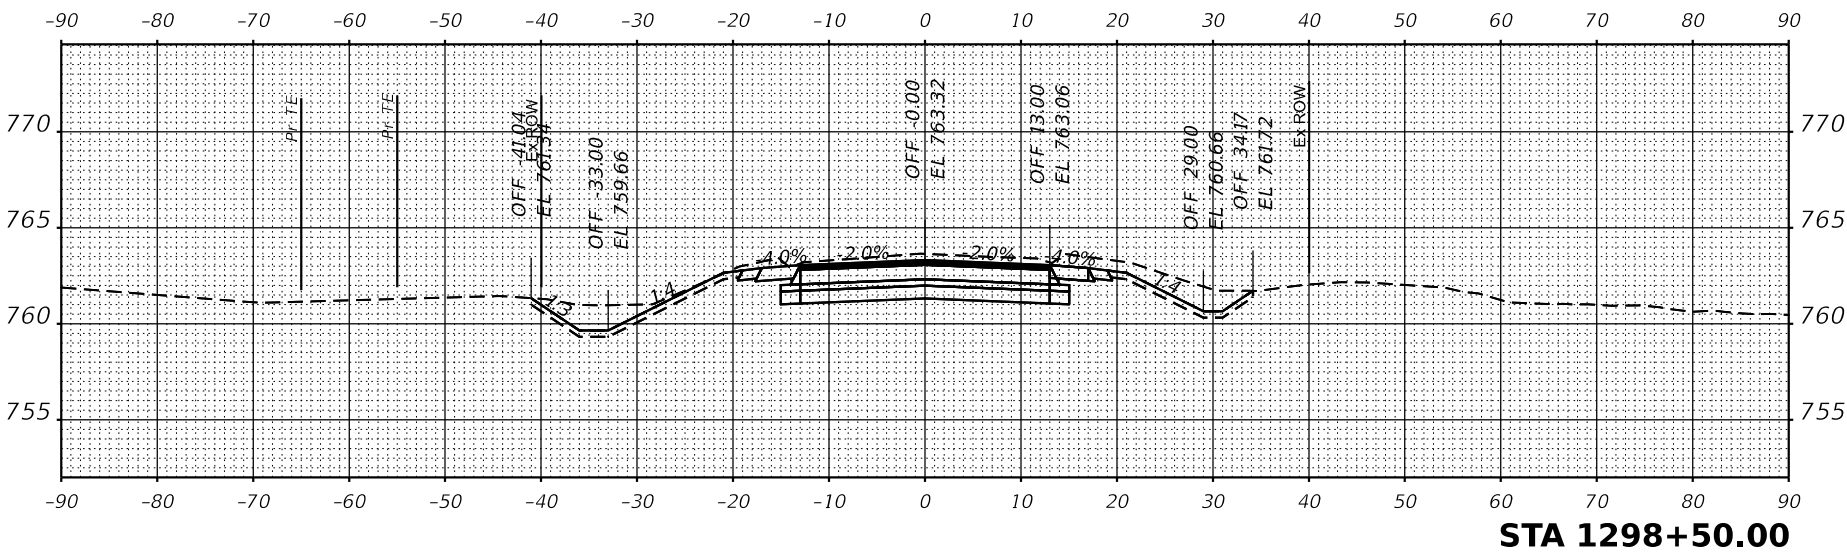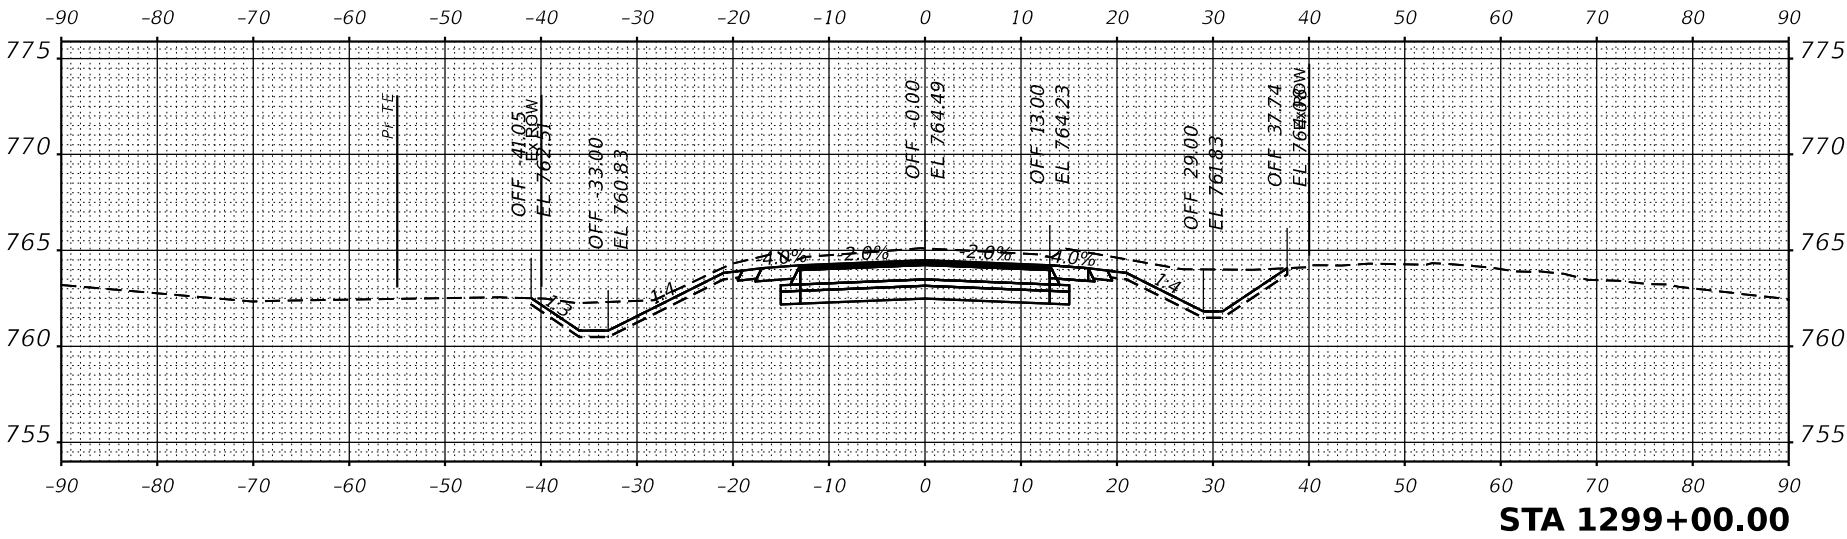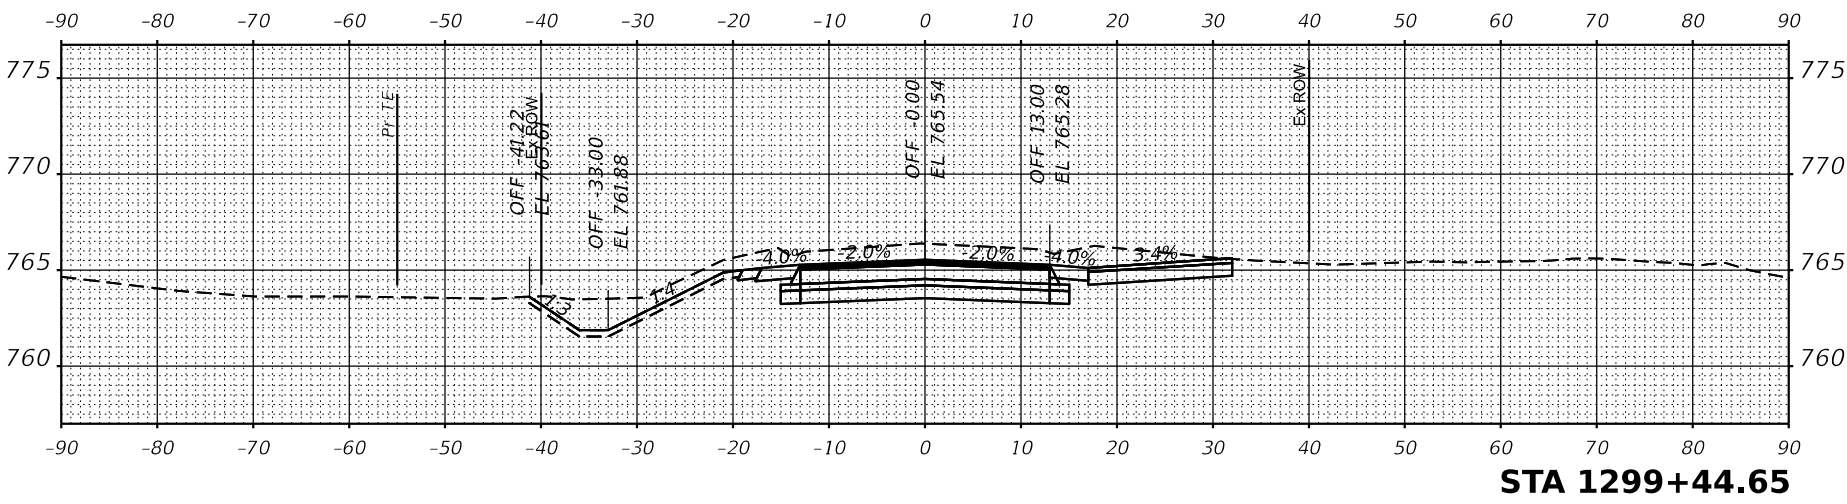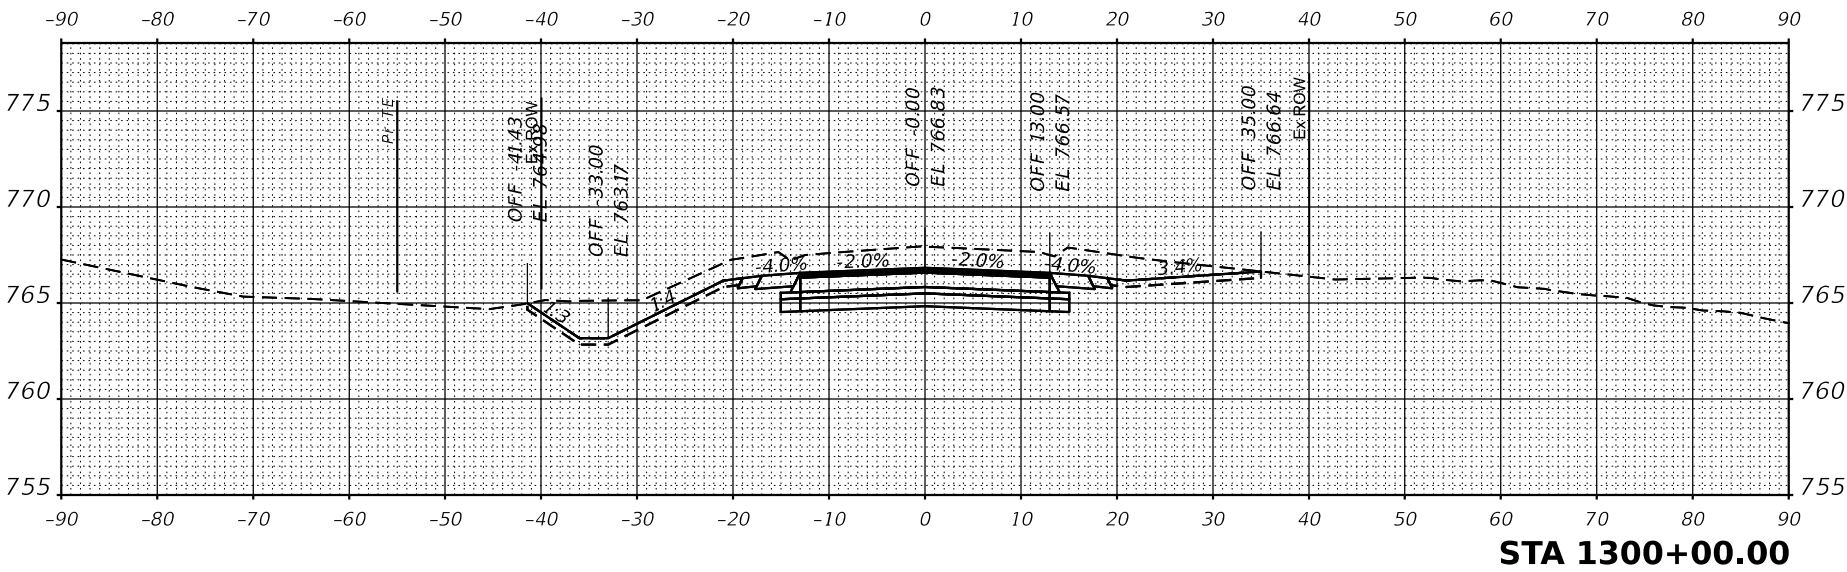

ORIGINAL SURVEY	SURVEYED	BY	DATE
NOTE BOOK	PLOTTED		
	TEMPLATE		
	AREAS		
NO.	AREAS CHECKED		

FINAL SURVEY	SURVEYED	BY	DATE
NOTE BOOK	PLOTTED		
	TEMPLATE		
	AREAS		
NO.	AREAS CHECKED		

MODEL: IL81 - 1300+50.00-4 [Sheet]
FILE NAME: G:\2020\20001032.00\Design\Civil\MicroStation\CAD_Sheets\Cross-Sections\D2_64\94-sht-MainLine_xssht.dgn







401 E. STATE ST., 4th Floor
ROCKFORD, IL 61104
815.952.5400
www.imegcorp.com

USER NAME	■ Marc-A. Pesonette	DESIGNED	- PATRICK PAUSER	REVISED	- SREVISION 15
DRAWN	- PATRICK PAUSER	REVISION 25			
PLOT SCALE	■ 0.1666667" / ft.	CHECKED	- BRAD LANCE	REVISION 35	
PLOT DATE	■ 3/7/2023	DATE	- 3/7/2023	REVISION 45	

STATE OF ILLINOIS
DEPARTMENT OF TRANSPORTATION

SCALE: 1" = 20'	SHEET	OF	SHEETS	STA.
CROSS SECTIONS IL ROUTE 81				

FEAR RTE.	SECTION	COUNTY	TOTAL SHEET SHEETS NO.
611	104R	HENRY	105 33
ILLINOIS		FED. AID PROJECT	CONTRACT NO.

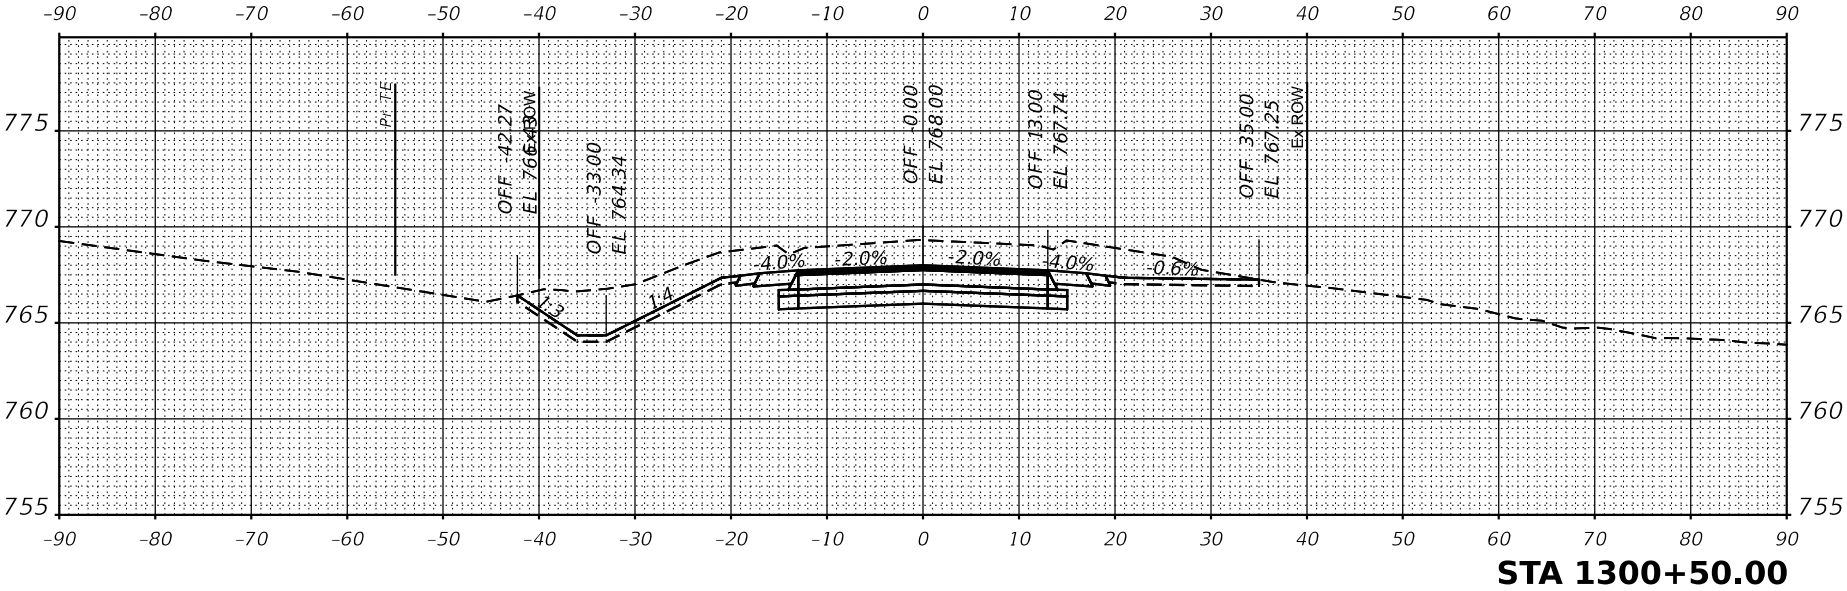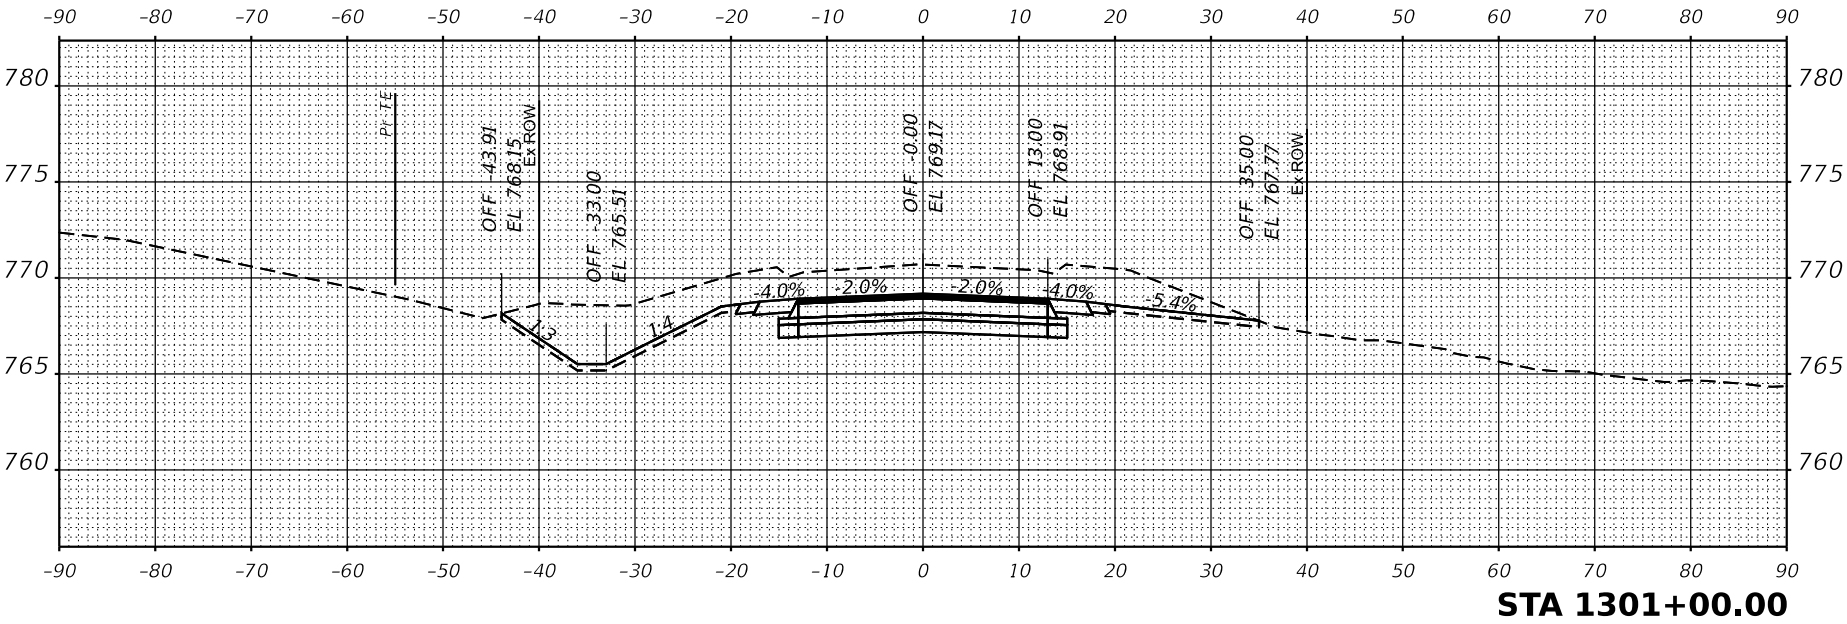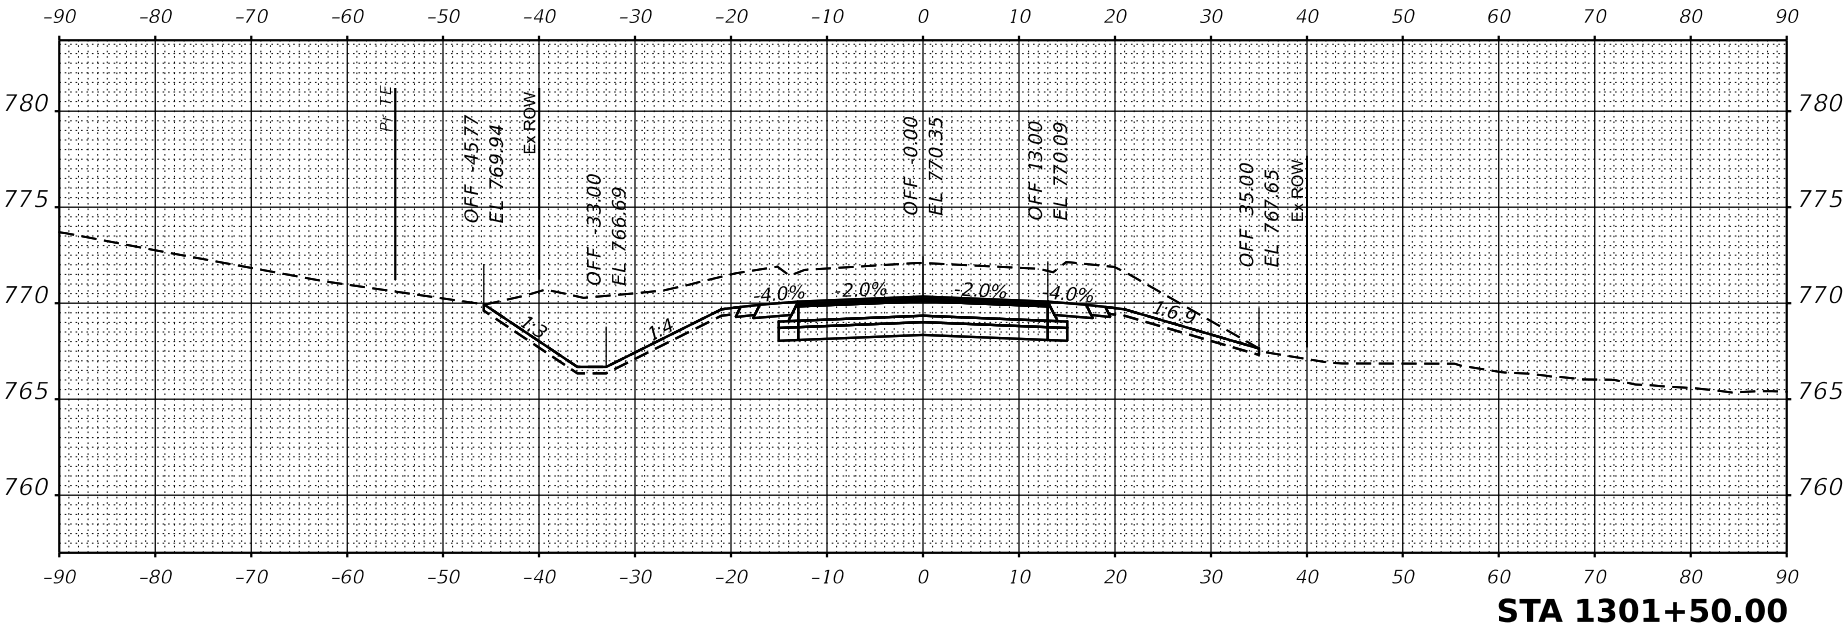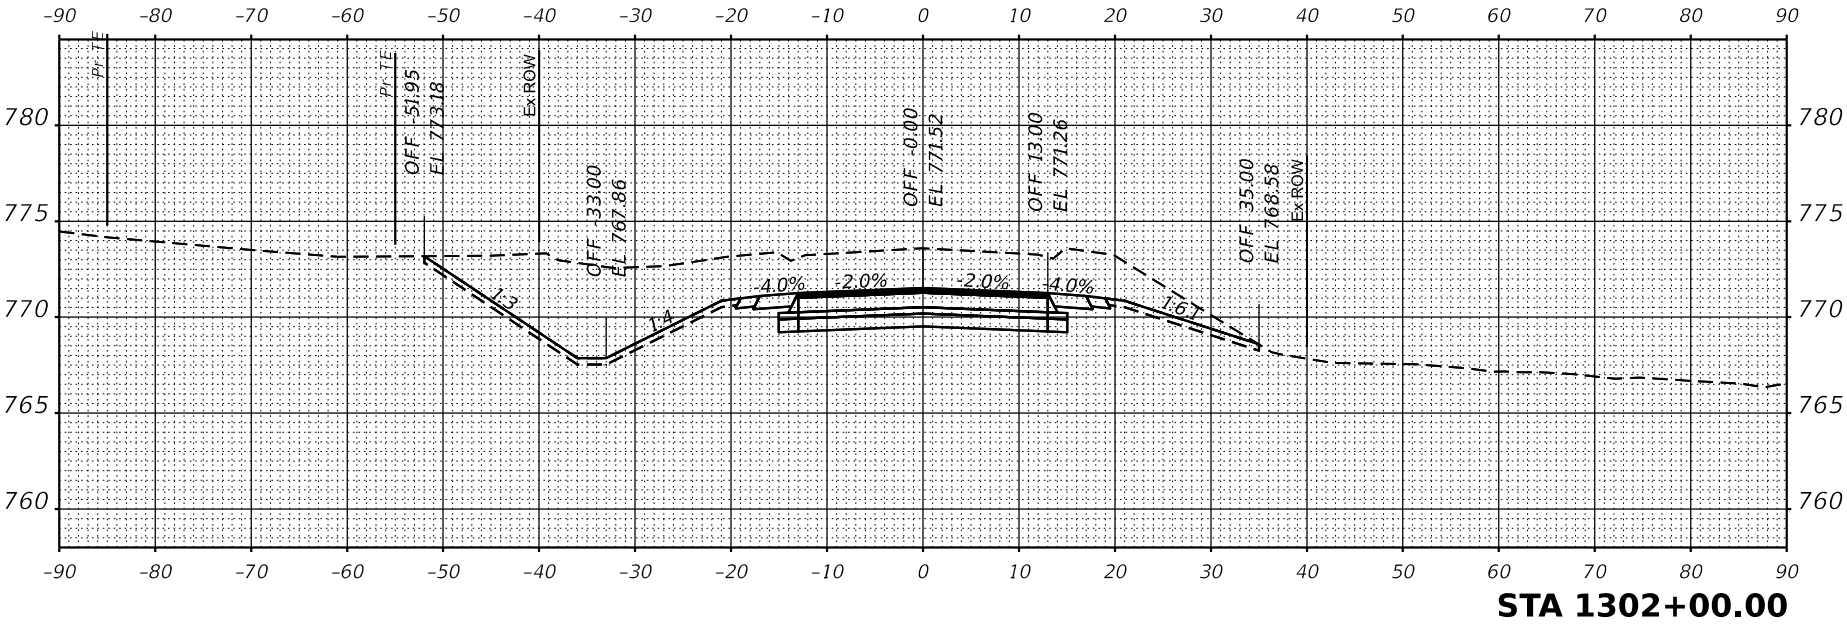

IMEG

401 E. STANLEY ST., 4th Floor
ROCKFORD, IL 61104

PH: 815.962.5400
www.imegcorp.com

USER NAME
DESIGNED
DRAWN
CHECKED
DATE

■ Marc A. Pesonette

- PATRICK PAUSER

- PATRICK PAUSER

- BRAD LANCE

- 3/7/2023

REVISION 15
REVISION 25
REVISION 35
REVISION 45

REVISED
REVISED
REVISED
REVISED

STATE OF ILLINOIS
DEPARTMENT OF TRANSPORTATION

SCALE: 1" = 20'

SHEET

OF

SHEETS

STA.

CROSS SECTIONS
IL ROUTE 81

E.A.R.
RTE.
611

SECTION
104R

COUNTY
HENRY

TOTAL SHEET NO.
105

SHEET NO.
34

FED. AID PROJECT

Cross-section diagram for STA 1303+50.00. The diagram shows a road profile with elevations ranging from 765 to 790 feet. The horizontal axis represents stationing from -90 to 90. Key features include: a dashed line for the existing ground profile, a solid line for the proposed road profile, and a solid line for the proposed road grade. The proposed road grade is shown with a 4.0% slope on the left and a 2.0% slope on the right. The existing ground profile is shown with a 1.4% slope on the left and a 1.5% slope on the right. The proposed road grade is shown with a 4.0% slope on the left and a 2.0% slope on the right. The diagram includes labels for 'OFF' (offset) and 'EL' (elevation) for various points, such as OFF -65.33 EL 782.05 and OFF 13.00 EL 775.67. The diagram also includes labels for 'EX ROW' (existing right-of-way) and 'P.T.E' (point of tangency).

Cross-section diagram for STA 1303+23.27. The diagram shows a road profile with elevations ranging from 765 to 790 feet. The horizontal axis represents stationing from -90 to 90. Key features include: a dashed line for the existing ground profile, a solid line for the proposed road profile, and a solid line for the proposed road grade. The proposed road grade is shown with a 4.0% slope on the left and a 2.0% slope on the right. The existing ground profile is shown with a 1.4% slope on the left and a 1.5% slope on the right. The proposed road grade is shown with a 4.0% slope on the left and a 2.0% slope on the right. The diagram includes labels for 'OFF' (offset) and 'EL' (elevation) for various points, such as OFF -76.73 EL 781.55 and OFF 13.00 EL 774.77. The diagram also includes labels for 'EX ROW' (existing right-of-way) and 'P.T.E' (point of tangency).

Cross-section diagram for STA 1303+00.00. The diagram shows a road profile with elevations ranging from 765 to 790 feet. The horizontal axis represents stationing from -90 to 90. Key features include: a dashed line for the existing ground profile, a solid line for the proposed road profile, and a solid line for the proposed road grade. The proposed road grade is shown with a 4.0% slope on the left and a 2.0% slope on the right. The existing ground profile is shown with a 1.4% slope on the left and a 1.5% slope on the right. The proposed road grade is shown with a 4.0% slope on the left and a 2.0% slope on the right. The diagram includes labels for 'OFF' (offset) and 'EL' (elevation) for various points, such as OFF -63.37 EL 779.75 and OFF 13.00 EL 774.03. The diagram also includes labels for 'EX ROW' (existing right-of-way) and 'P.T.E' (point of tangency).

Cross-section diagram for STA 1302+50.00. The diagram shows a road profile with elevations ranging from 760 to 785 feet. The horizontal axis represents stationing from -90 to 90. Key features include: a dashed line for the existing ground profile, a solid line for the proposed road profile, and a solid line for the proposed road grade. The proposed road grade is shown with a 4.0% slope on the left and a 2.0% slope on the right. The existing ground profile is shown with a 1.4% slope on the left and a 1.5% slope on the right. The proposed road grade is shown with a 4.0% slope on the left and a 2.0% slope on the right. The diagram includes labels for 'OFF' (offset) and 'EL' (elevation) for various points, such as OFF -58.35 EL 776.61 and OFF 13.00 EL 772.56. The diagram also includes labels for 'EX ROW' (existing right-of-way) and 'P.T.E' (point of tangency).

MODEL: IL81 - 1304+00.00-4 [Sheet]
FILE NAME: G:\2020\20001032.00\Design\Civil\MicroStation\CAD_Sheets\Cross-Sections\D2_64L94-sht-MainLine_xssht.dgn

ORIGINAL SURVEY	SURVEYED _____	BY _____	DATE _____
NOTE BOOK	PLOTTED _____		
	TEMPLATE _____		
	AREAS _____		
NO. _____	AREAS CHECKED _____		

FINAL SURVEY	SURVEYED _____	BY _____	DATE _____
NOTE BOOK	PLOTTED _____		
	TEMPLATE _____		
	AREAS _____		
NO. _____	AREAS CHECKED _____		



401 E. STATE ST., 4th Floor
ROCKFORD, IL 61104
PH: 815.962.6400
www.imegcorp.com

USER NAME	■ Marc-Alexandre
DESIGNED	- PATRICK PAUSER
REVISION	15
REVISION	25
REVISION	35
REVISION	45

DRAWN	- PATRICK PAUSER
CHECKED	- BRAD LANCE
DATE	- 3/7/2023




REVISION	15
REVISION	25
REVISION	35
REVISION	45

STATE OF ILLINOIS
DEPARTMENT OF TRANSPORTATION

SCALE:	1" = 20'
SHEET	OF
CROSS SECTIONS	SHEETS
IL ROUTE 81	STA.

F&R	SECTION	COUNTY	TOTAL SHEET
RTLE			SHEETS
611	104R	HENRY	105
		CONTRACT NO.	35

ILLINOIS	FED.AID PROJECT
----------	-----------------

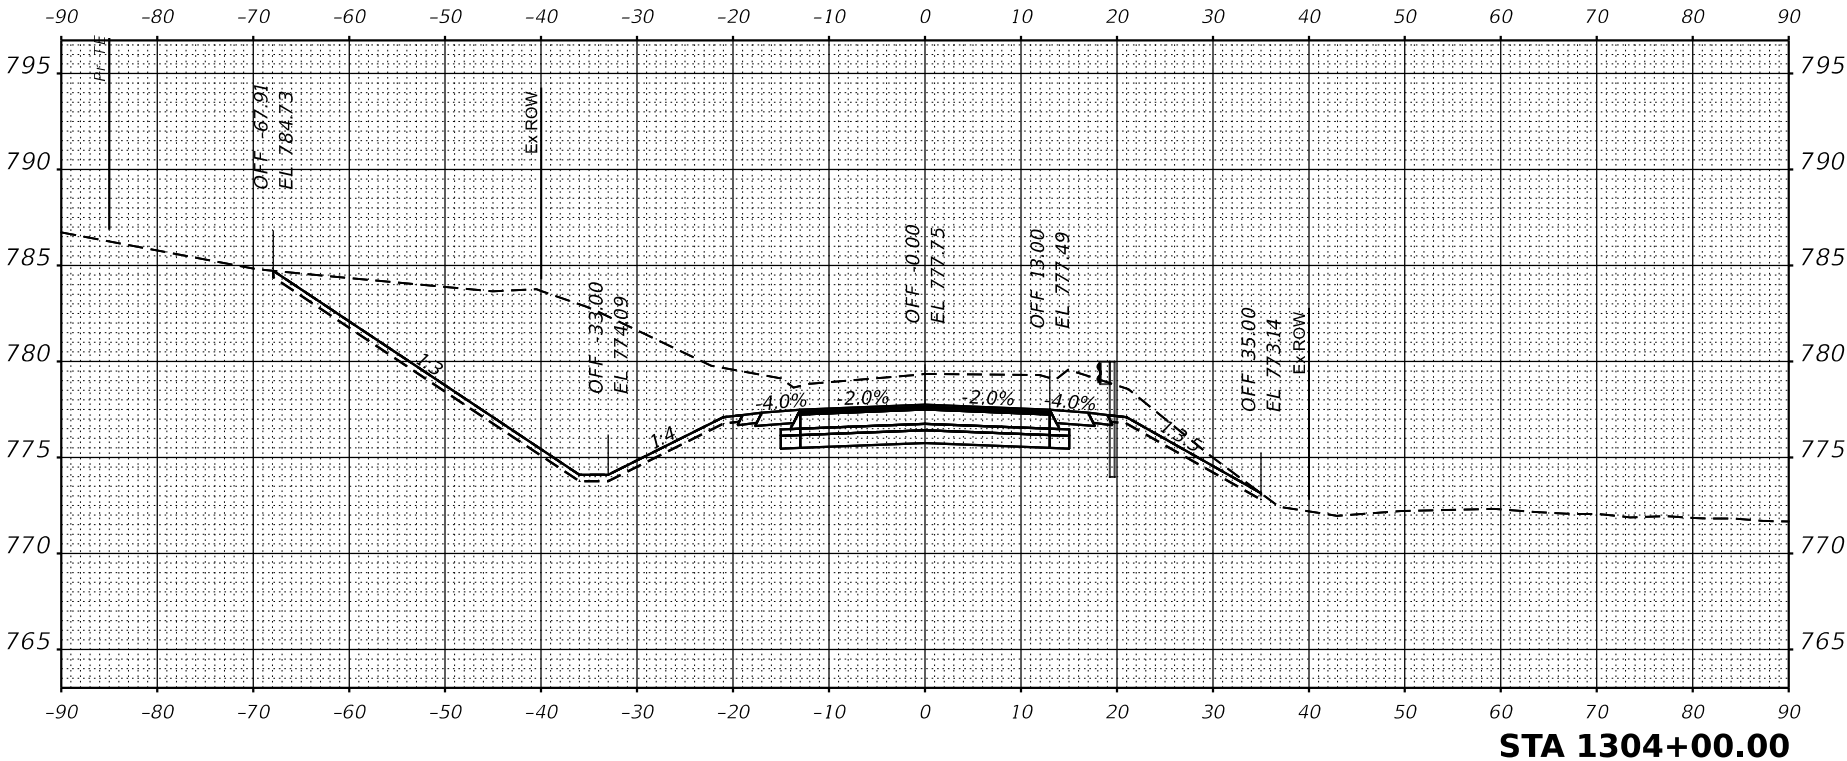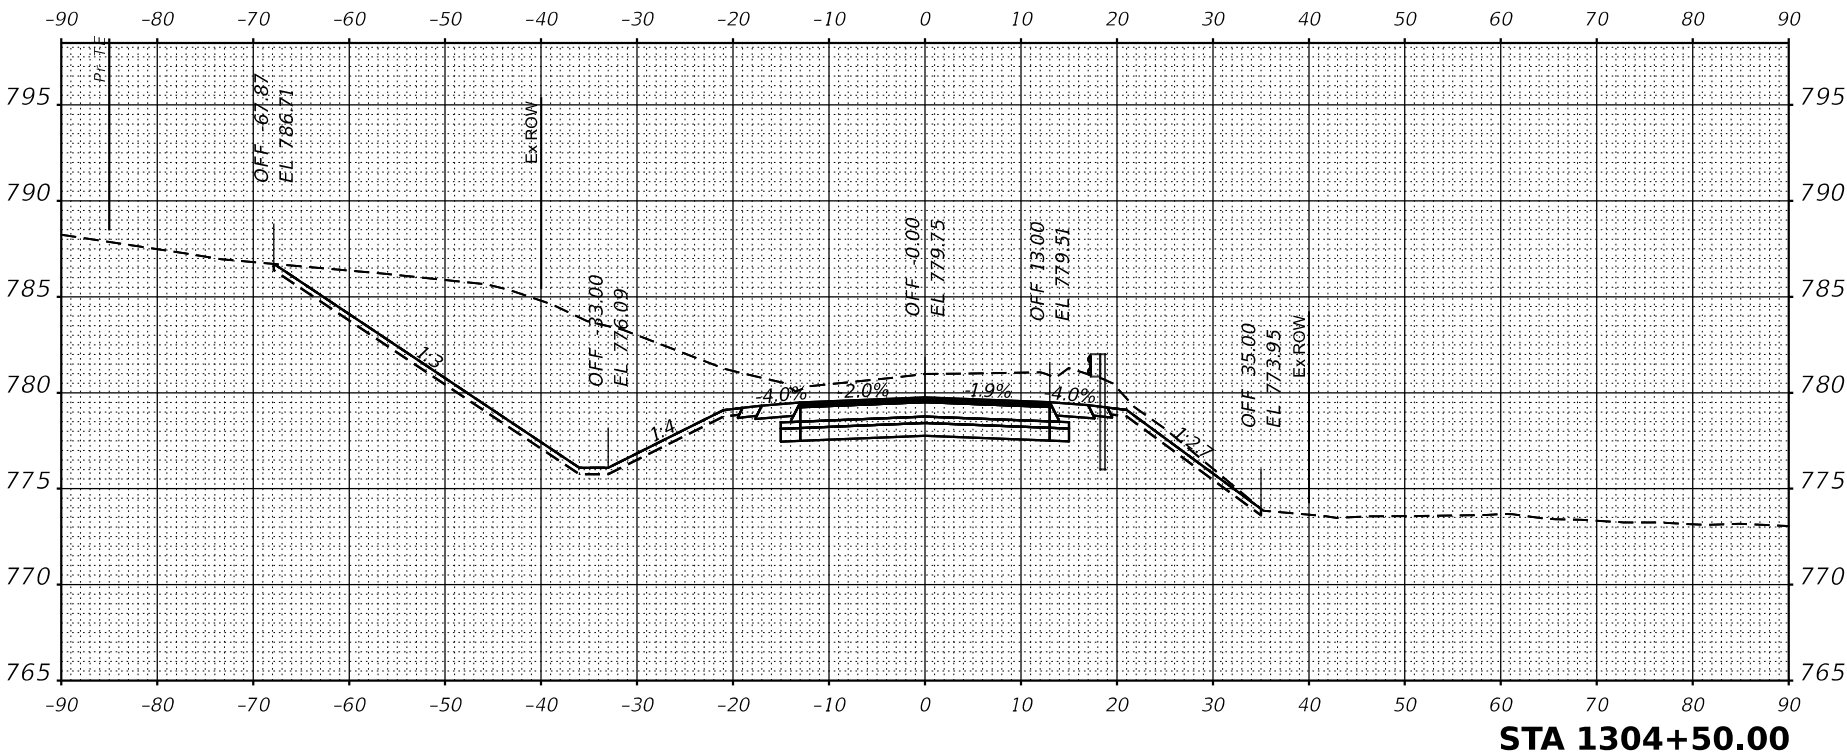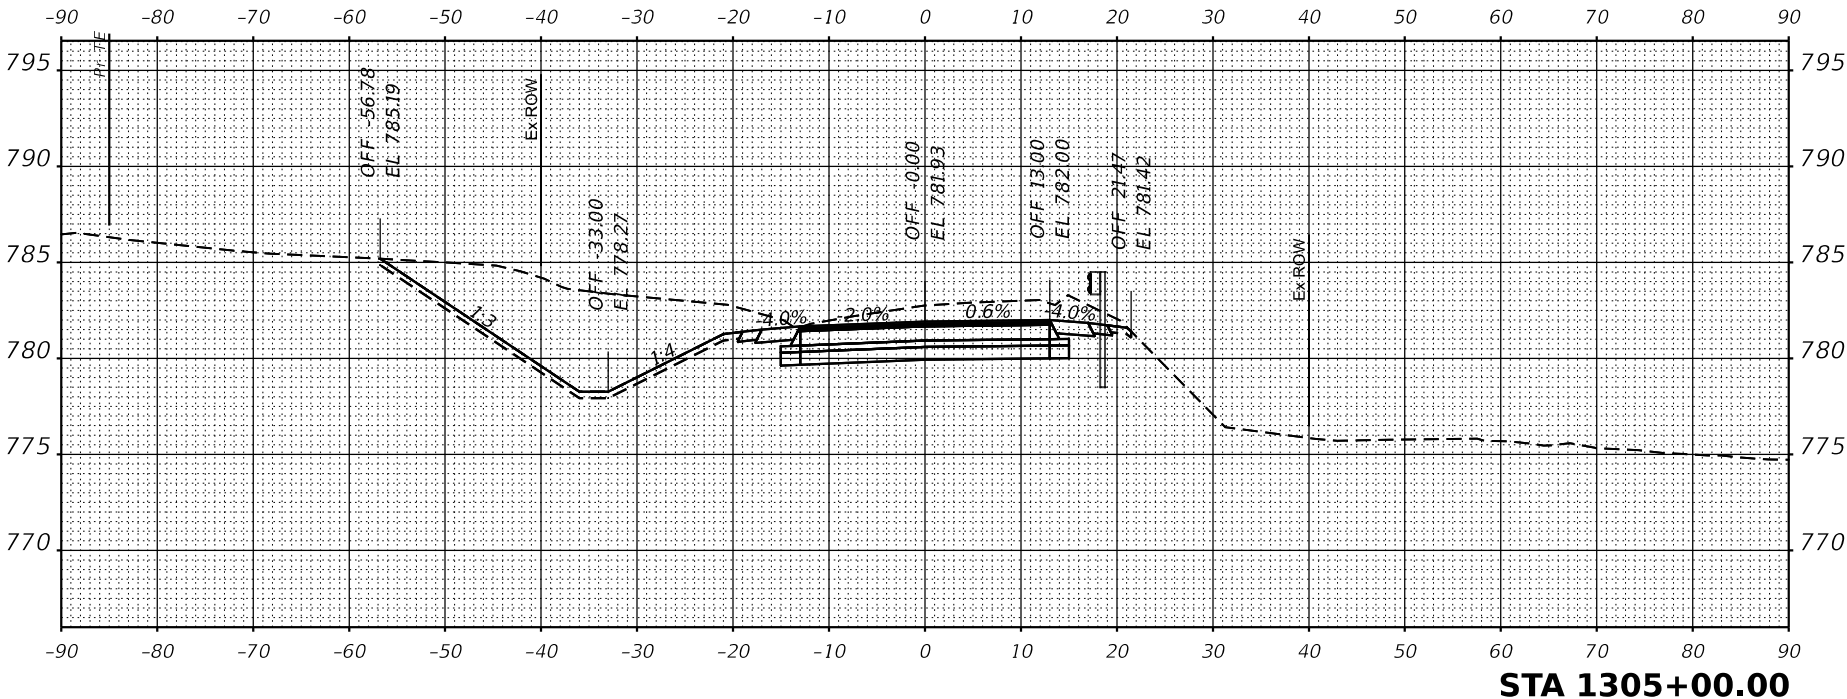

ORIGINAL SURVEY	SURVEYED _____	BY _____	DATE _____
NOTE BOOK	PLOTTED _____		
	TEMPLATE _____		
	AREAS _____		
NO. _____	AREAS CHECKED _____		

FINAL SURVEY	SURVEYED _____	BY _____	DATE _____
NOTE BOOK	PLOTTED _____		
	TEMPLATE _____		
	AREAS _____		
NO. _____	AREAS CHECKED _____		

MODEL: IL81 - 1305+26.54-4 [Sheet]
FILE NAME: G:\2020\20001032.00\Design\Civil\MicroStation\CAD_Sheets\Cross-Sections\D2_64L94-sht-MainLine_xssht.dgn






401 E. STATE ST., 4th Floor
ROCKFORD, IL 61104
815.952.5400
www.imegcorp.com

USER NAME	■ Marc-Alexandre	DESIGNED	- PATRICK PAUSER	REVISED	- SREVISION 15
DRAWN	- PATRICK PAUSER	CHECKED	- BRAD LANCE	REVISID	- SREVISION 35
DATE	- 3/7/2023	REVISID	- SREVISION 45		

STATE OF ILLINOIS
DEPARTMENT OF TRANSPORTATION

SCALE:	1" = 20'	SHEET	OF	SHEETS	STA.
CROSS SECTIONS IL ROUTE 81					

F&R RTE.	SECTION	COUNTY	TOTAL SHEET NO.
611	104R	HENRY	105
ILLINOIS FED. AID PROJECT		CONTRACT NO.	36

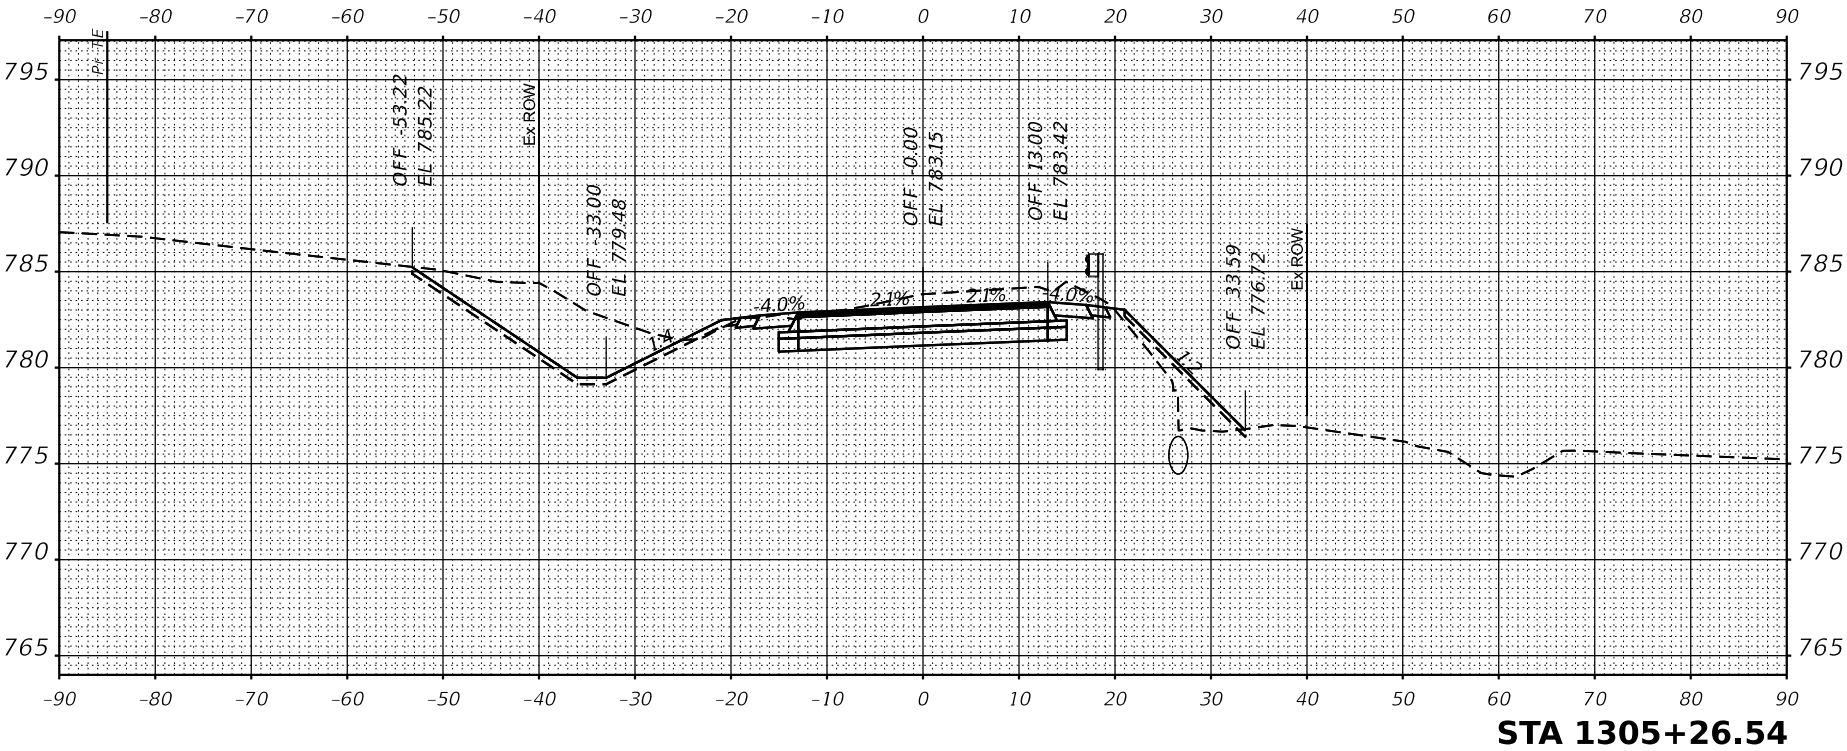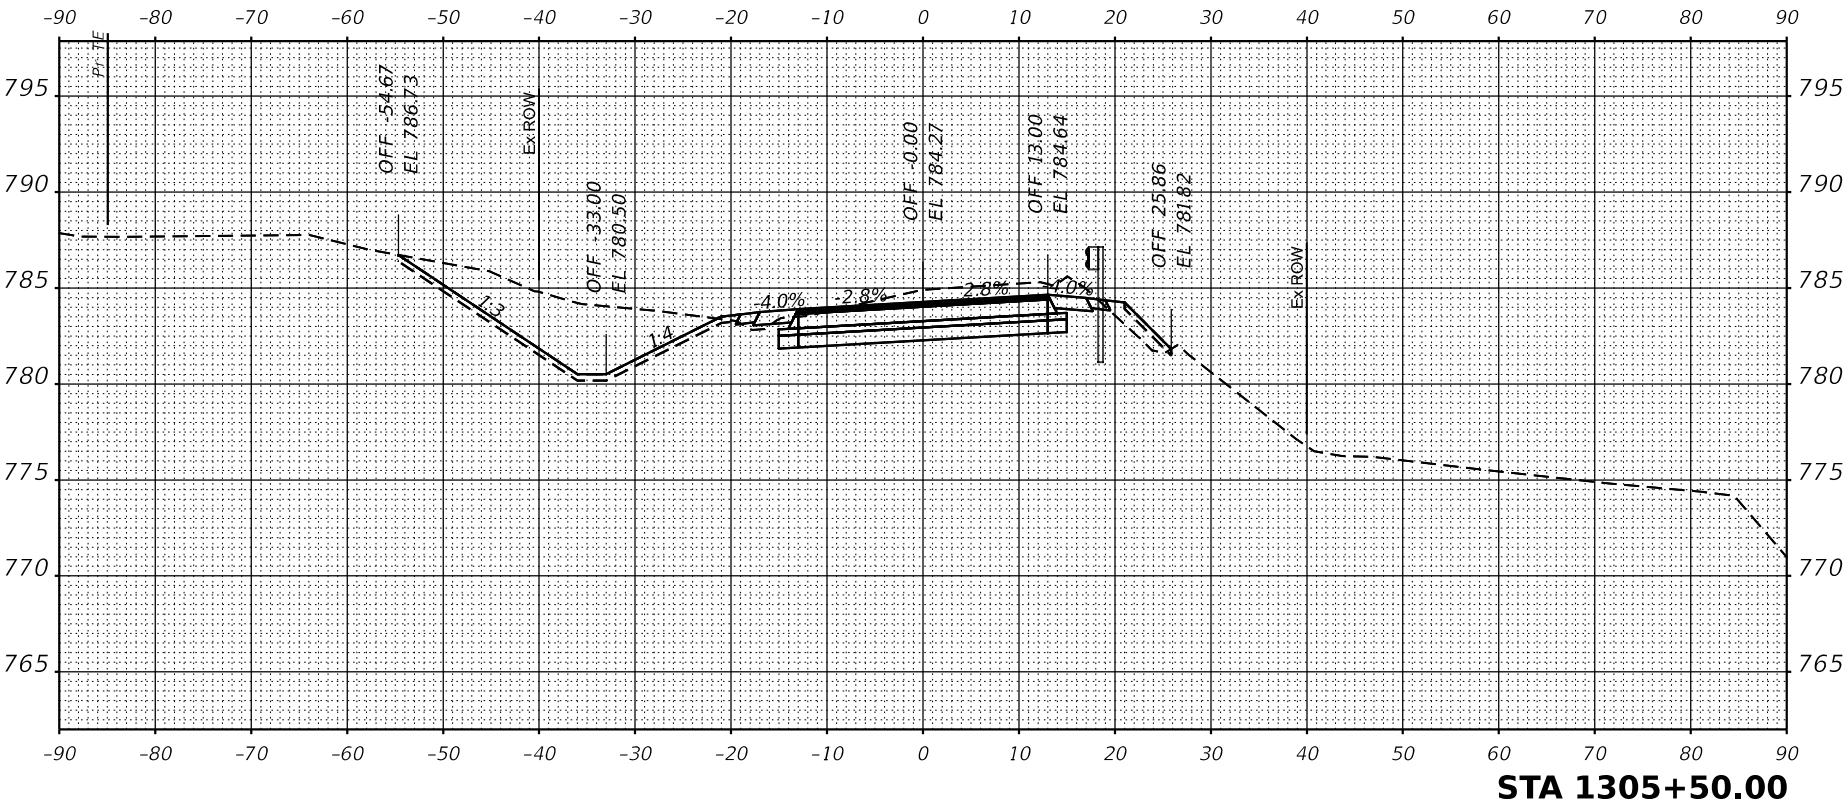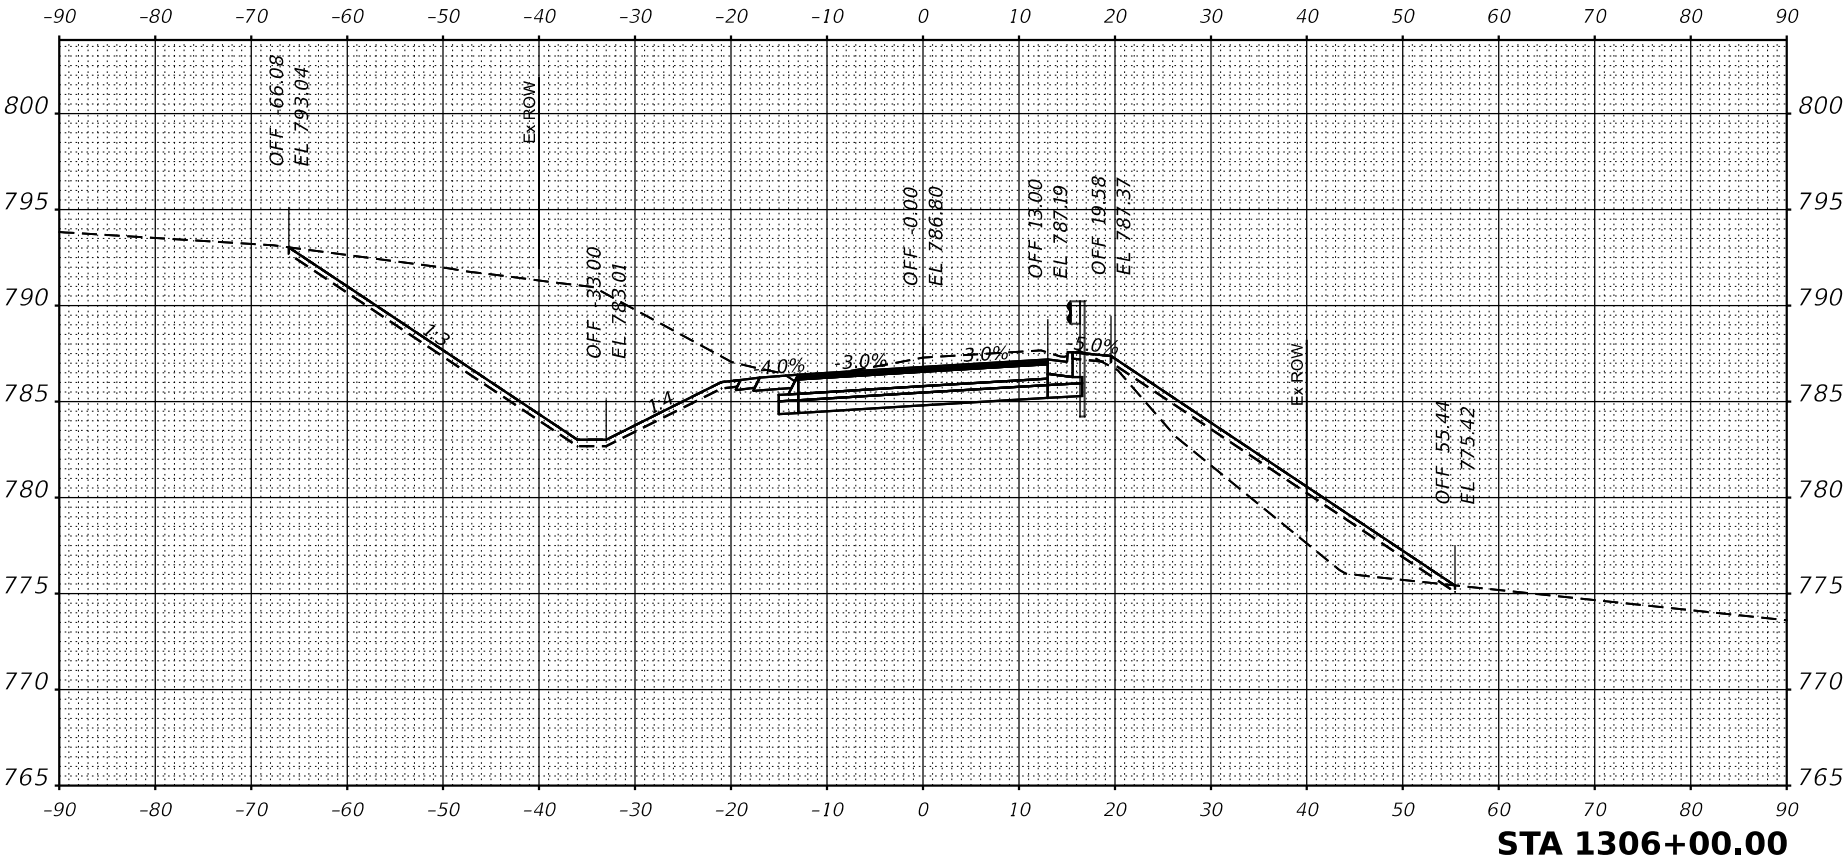

FINAL SURVEY		BY	DATE
	SURVEYED _____		
NOTE BOOK	PLOTTED _____		
	TEMPLATE _____		
NO. _____	AREAS _____		
	AREAS CHECKED _____		




IMEG
401 E. STATE ST., 4th Floor
ROCKFORD, IL 61104
PH: 815.965.6400
www.imegcorp.com

USER NAME	DESIGNED	REVISION 15
Meica,Personette	PATRICK PAUSER	REVISION 25
	PATRICK PAUSER	REVISION 35
PLOT SCALE	BRAD LANGE	REVISION 45
0.1666667 /in.		REVISION 45
PLOT DATE		
3/27/2023		

**STATE OF ILLINOIS
DEPARTMENT OF TRANSPORTATION**

CROSS SECTIONS IL ROUTE 81	DATE	SHEETS	STA
	SCALE: 1" = 20'	SHEET	

F.A.P. RTE.	SECTION	COUNTY	TOTAL SHEETS	SHEET NO.
611	104R	HENRY	105	37
CONTRACT NO.				
TULSA		FED. AID PROJECT		

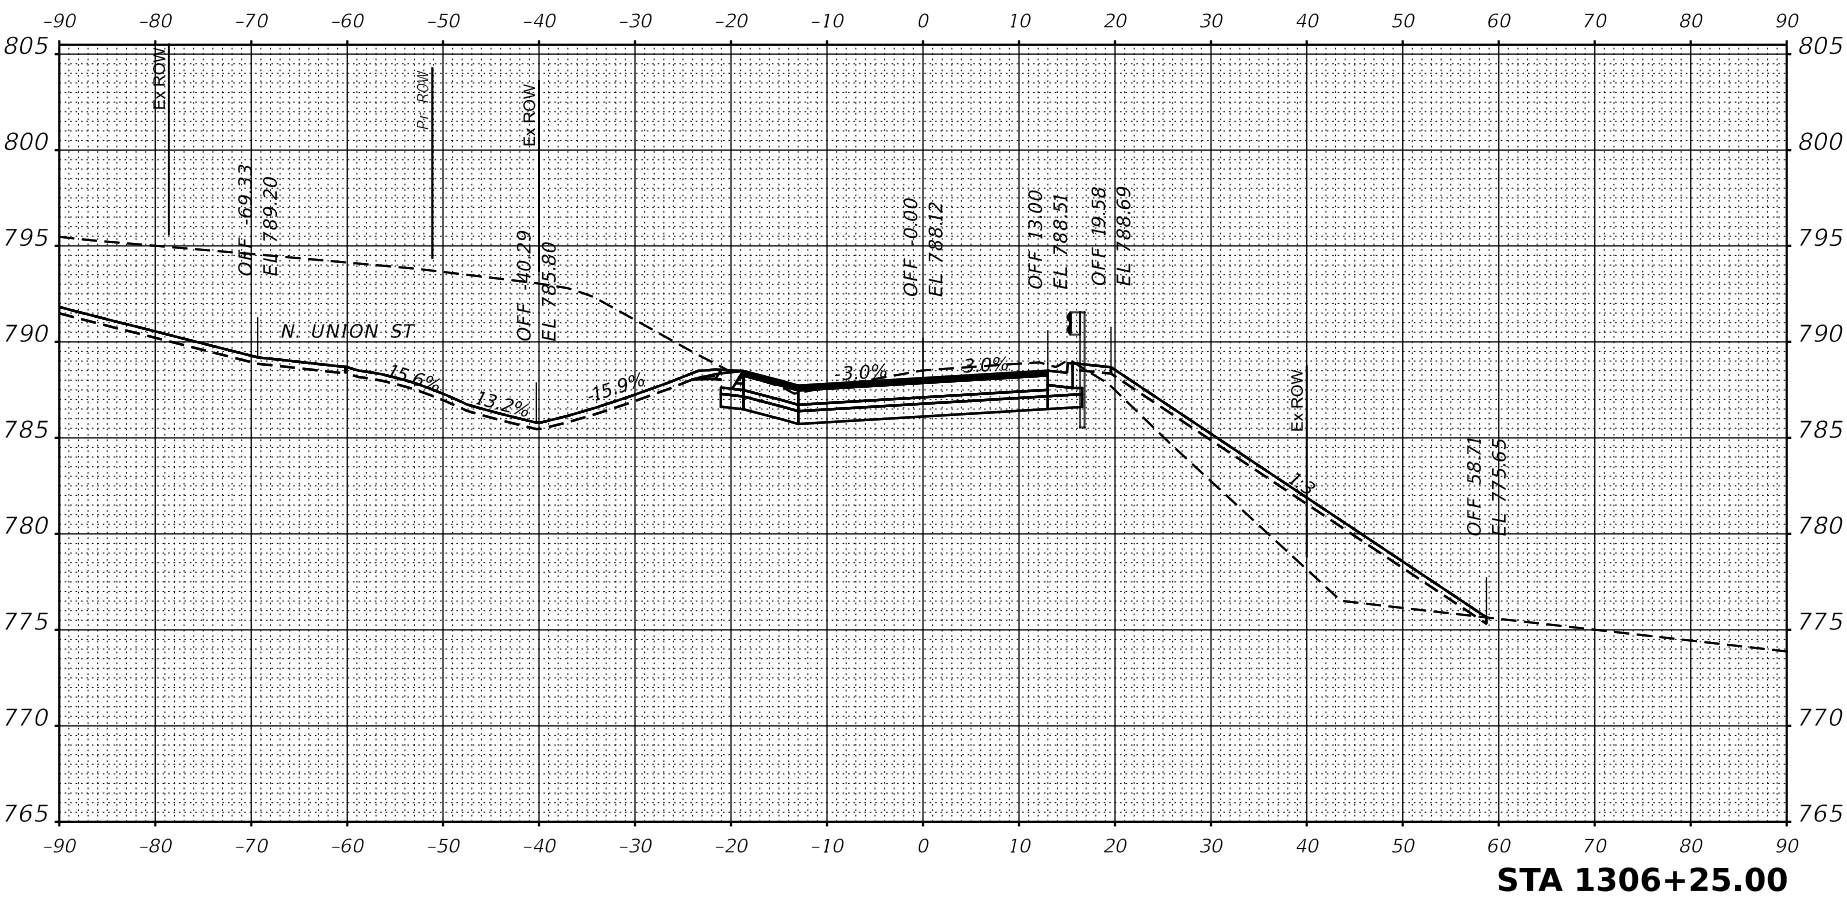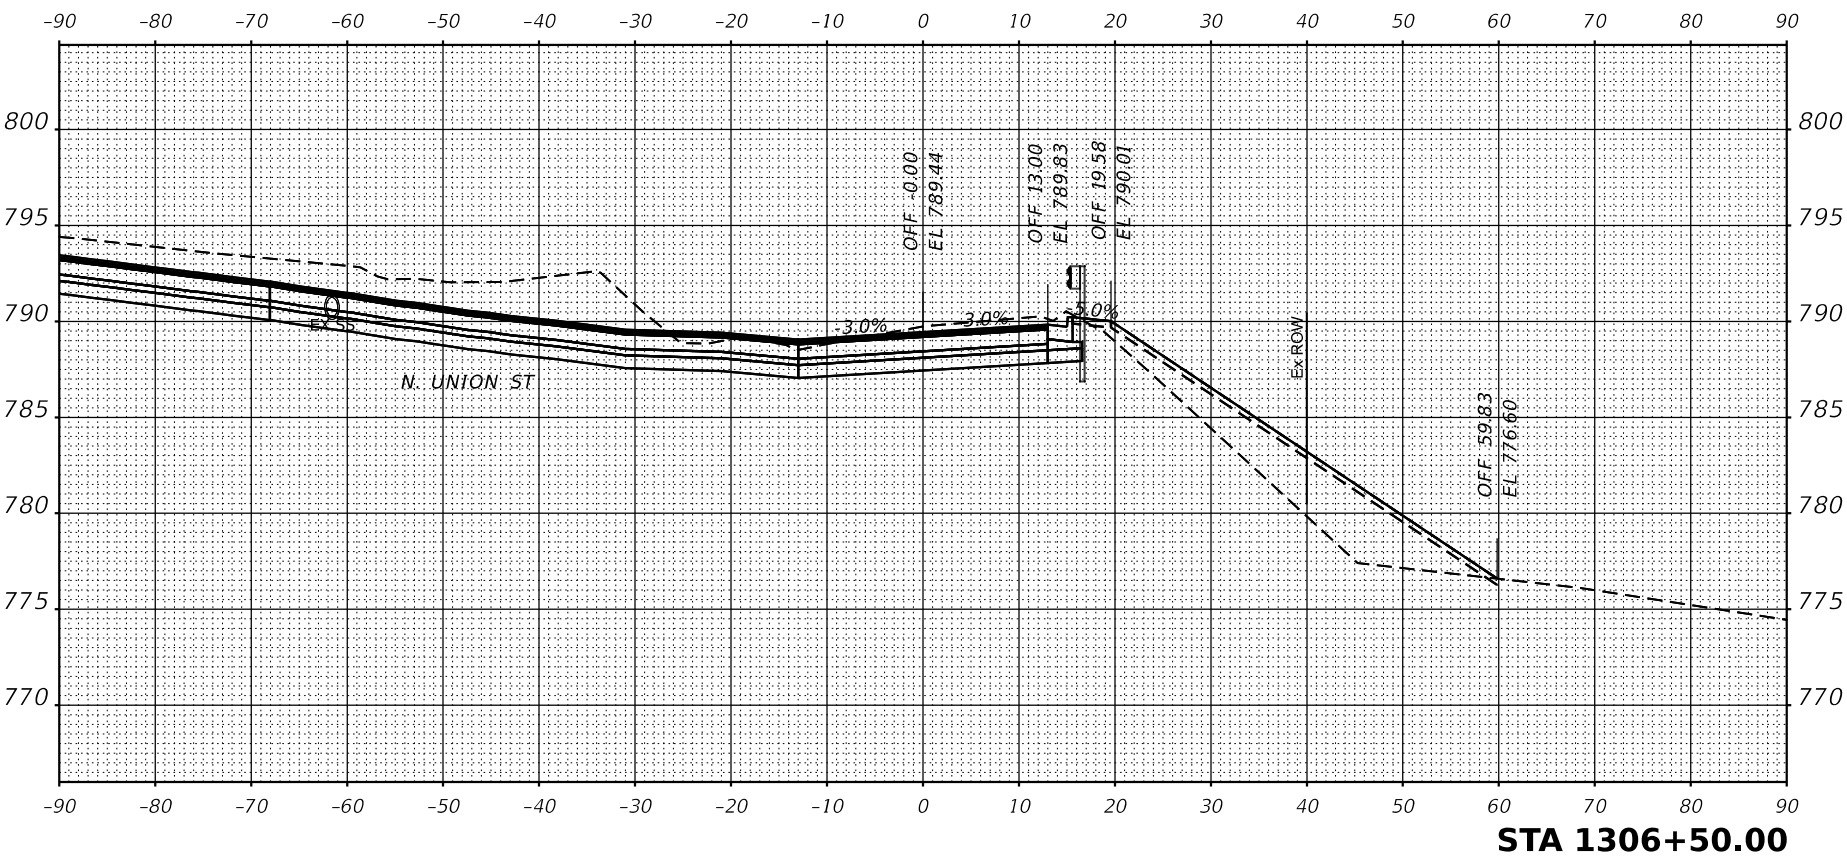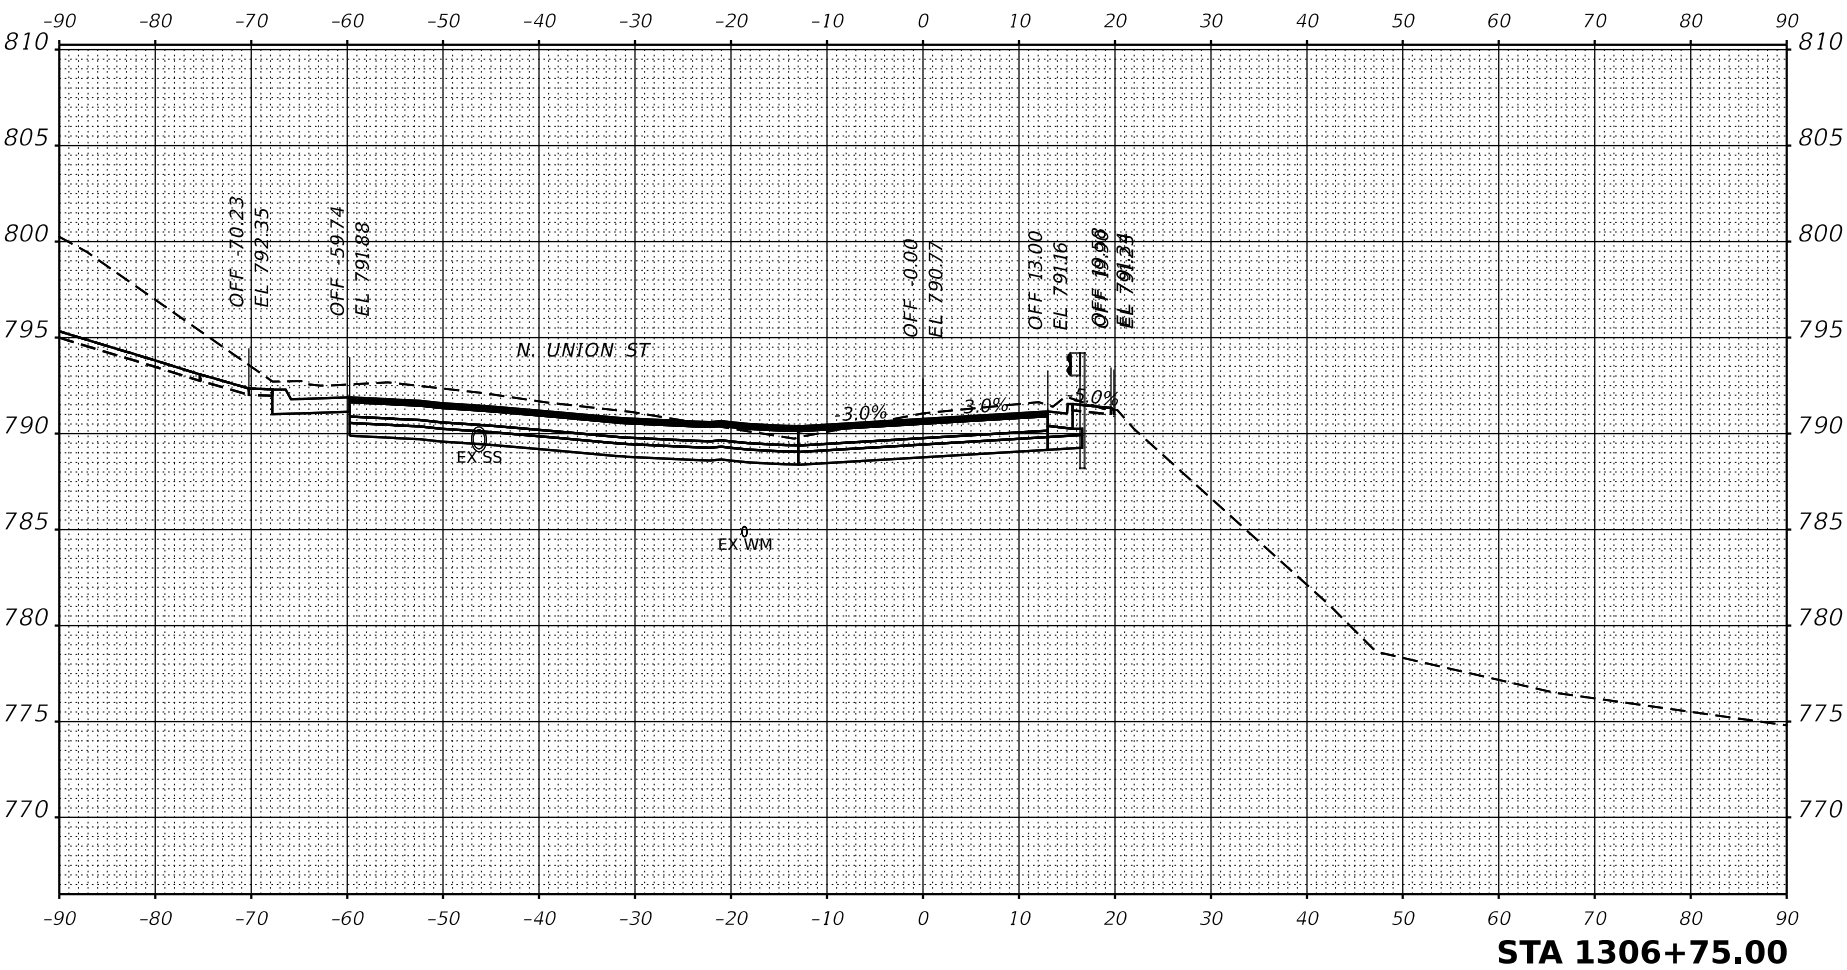

FINAL SURVEY		BY	DATE
	SURVEYED _____		
NOTE BOOK	PLOTTED _____		
	TEMPLATE _____		
	AREAS _____		
NO. _____	AREAS CHECKED _____		

ORIGINAL SURVEY	SURVEYED _____	BY _____	DATE _____
NOTE BOOK	PLOTTED _____		
	TEMPLATE _____		
	AREAS _____		
NO. _____	AREAS CHECKED _____		

FINAL SURVEY	SURVEYED _____	BY _____	DATE _____
NOTE BOOK	PLOTTED _____		
	TEMPLATE _____		
	AREAS _____		
NO. _____	AREAS CHECKED _____		

MODEL: IL81 - 1308+00.00-4 [Sheet]
FILE NAME: G:\2020\20001032.00\Design\Civil\MicroStation\CAD_Sheets\Cross-Sections\D2_64L94-sht-MainLine_xssht.dgn



401 E. STATE ST., 4th Floor
ROCKFORD, IL 61104
815.952.5400
www.imegcorp.com

USER NAME	■ Marc, A. Personette
DESIGNED	- PATRICK PAUSER
DRAWN	- PATRICK PAUSER
PLOT SCALE	■ 0.1666667 / in.
CHECKED	- BRAD LANGE
DATE	- 3/7/2023



REVISED	- SREVISION 15
REVISION	- SREVISION 25
CHECKED	- SREVISION 35
REVISD	- SREVISION 45


STATE OF ILLINOIS
DEPARTMENT OF TRANSPORTATION

SCALE:	1" = 20'
SHEET	
OF	
SHEETS	
STA.	

CROSS SECTIONS
IL ROUTE 81

F&R RTE.	SECTION	COUNTY	TOTAL SHEET NO.
611	104R	HENRY	105
		CONTRACT NO.	39
		FED. AID PROJECT	

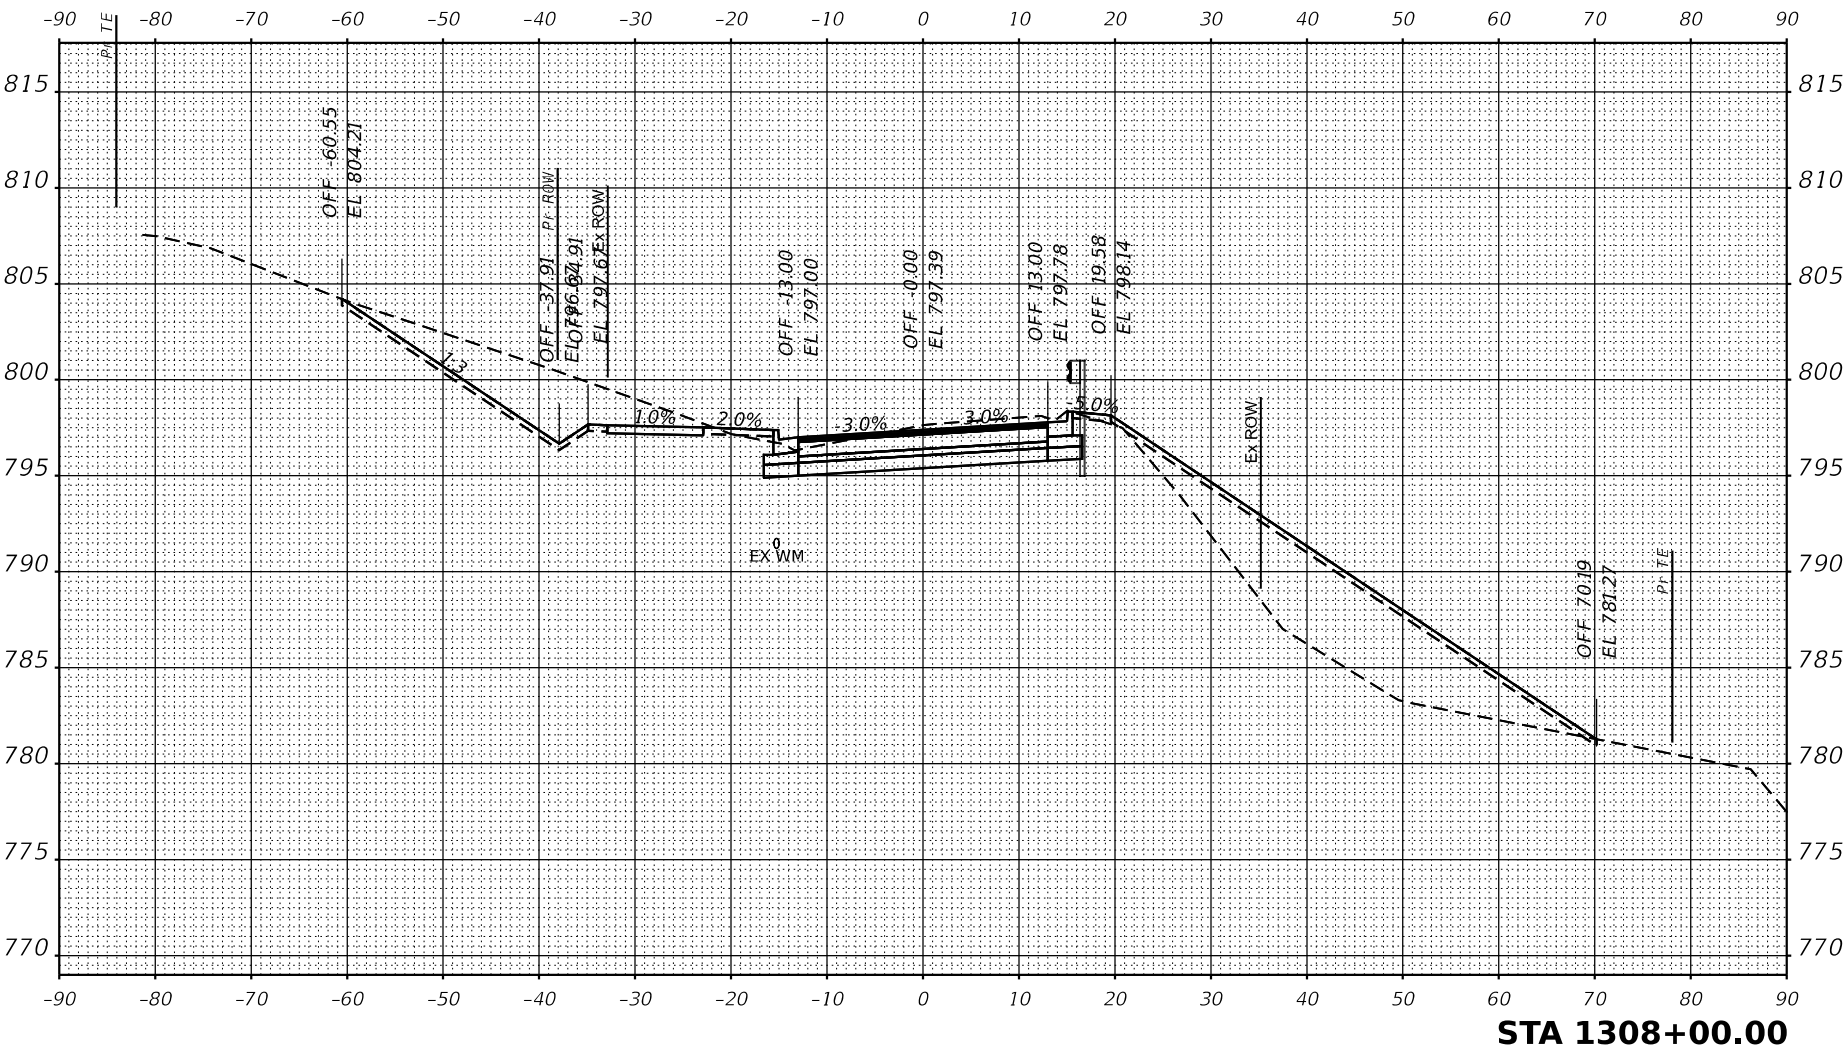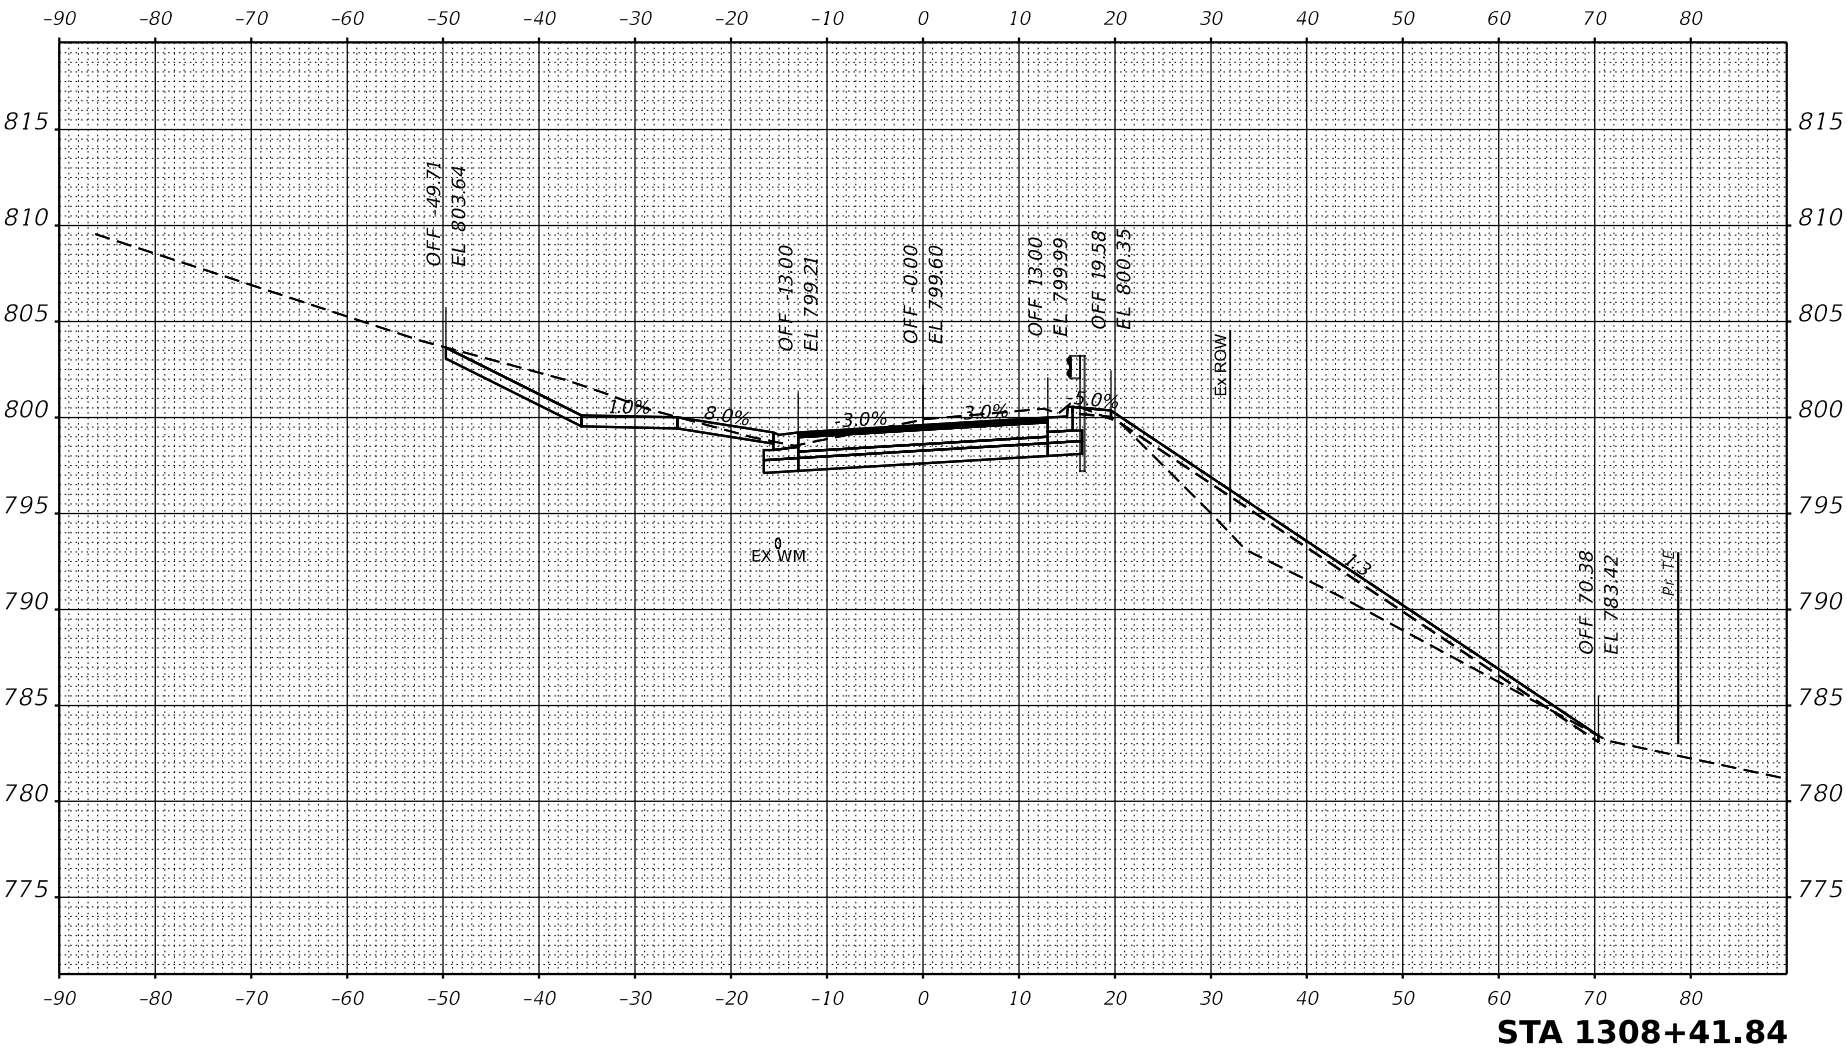

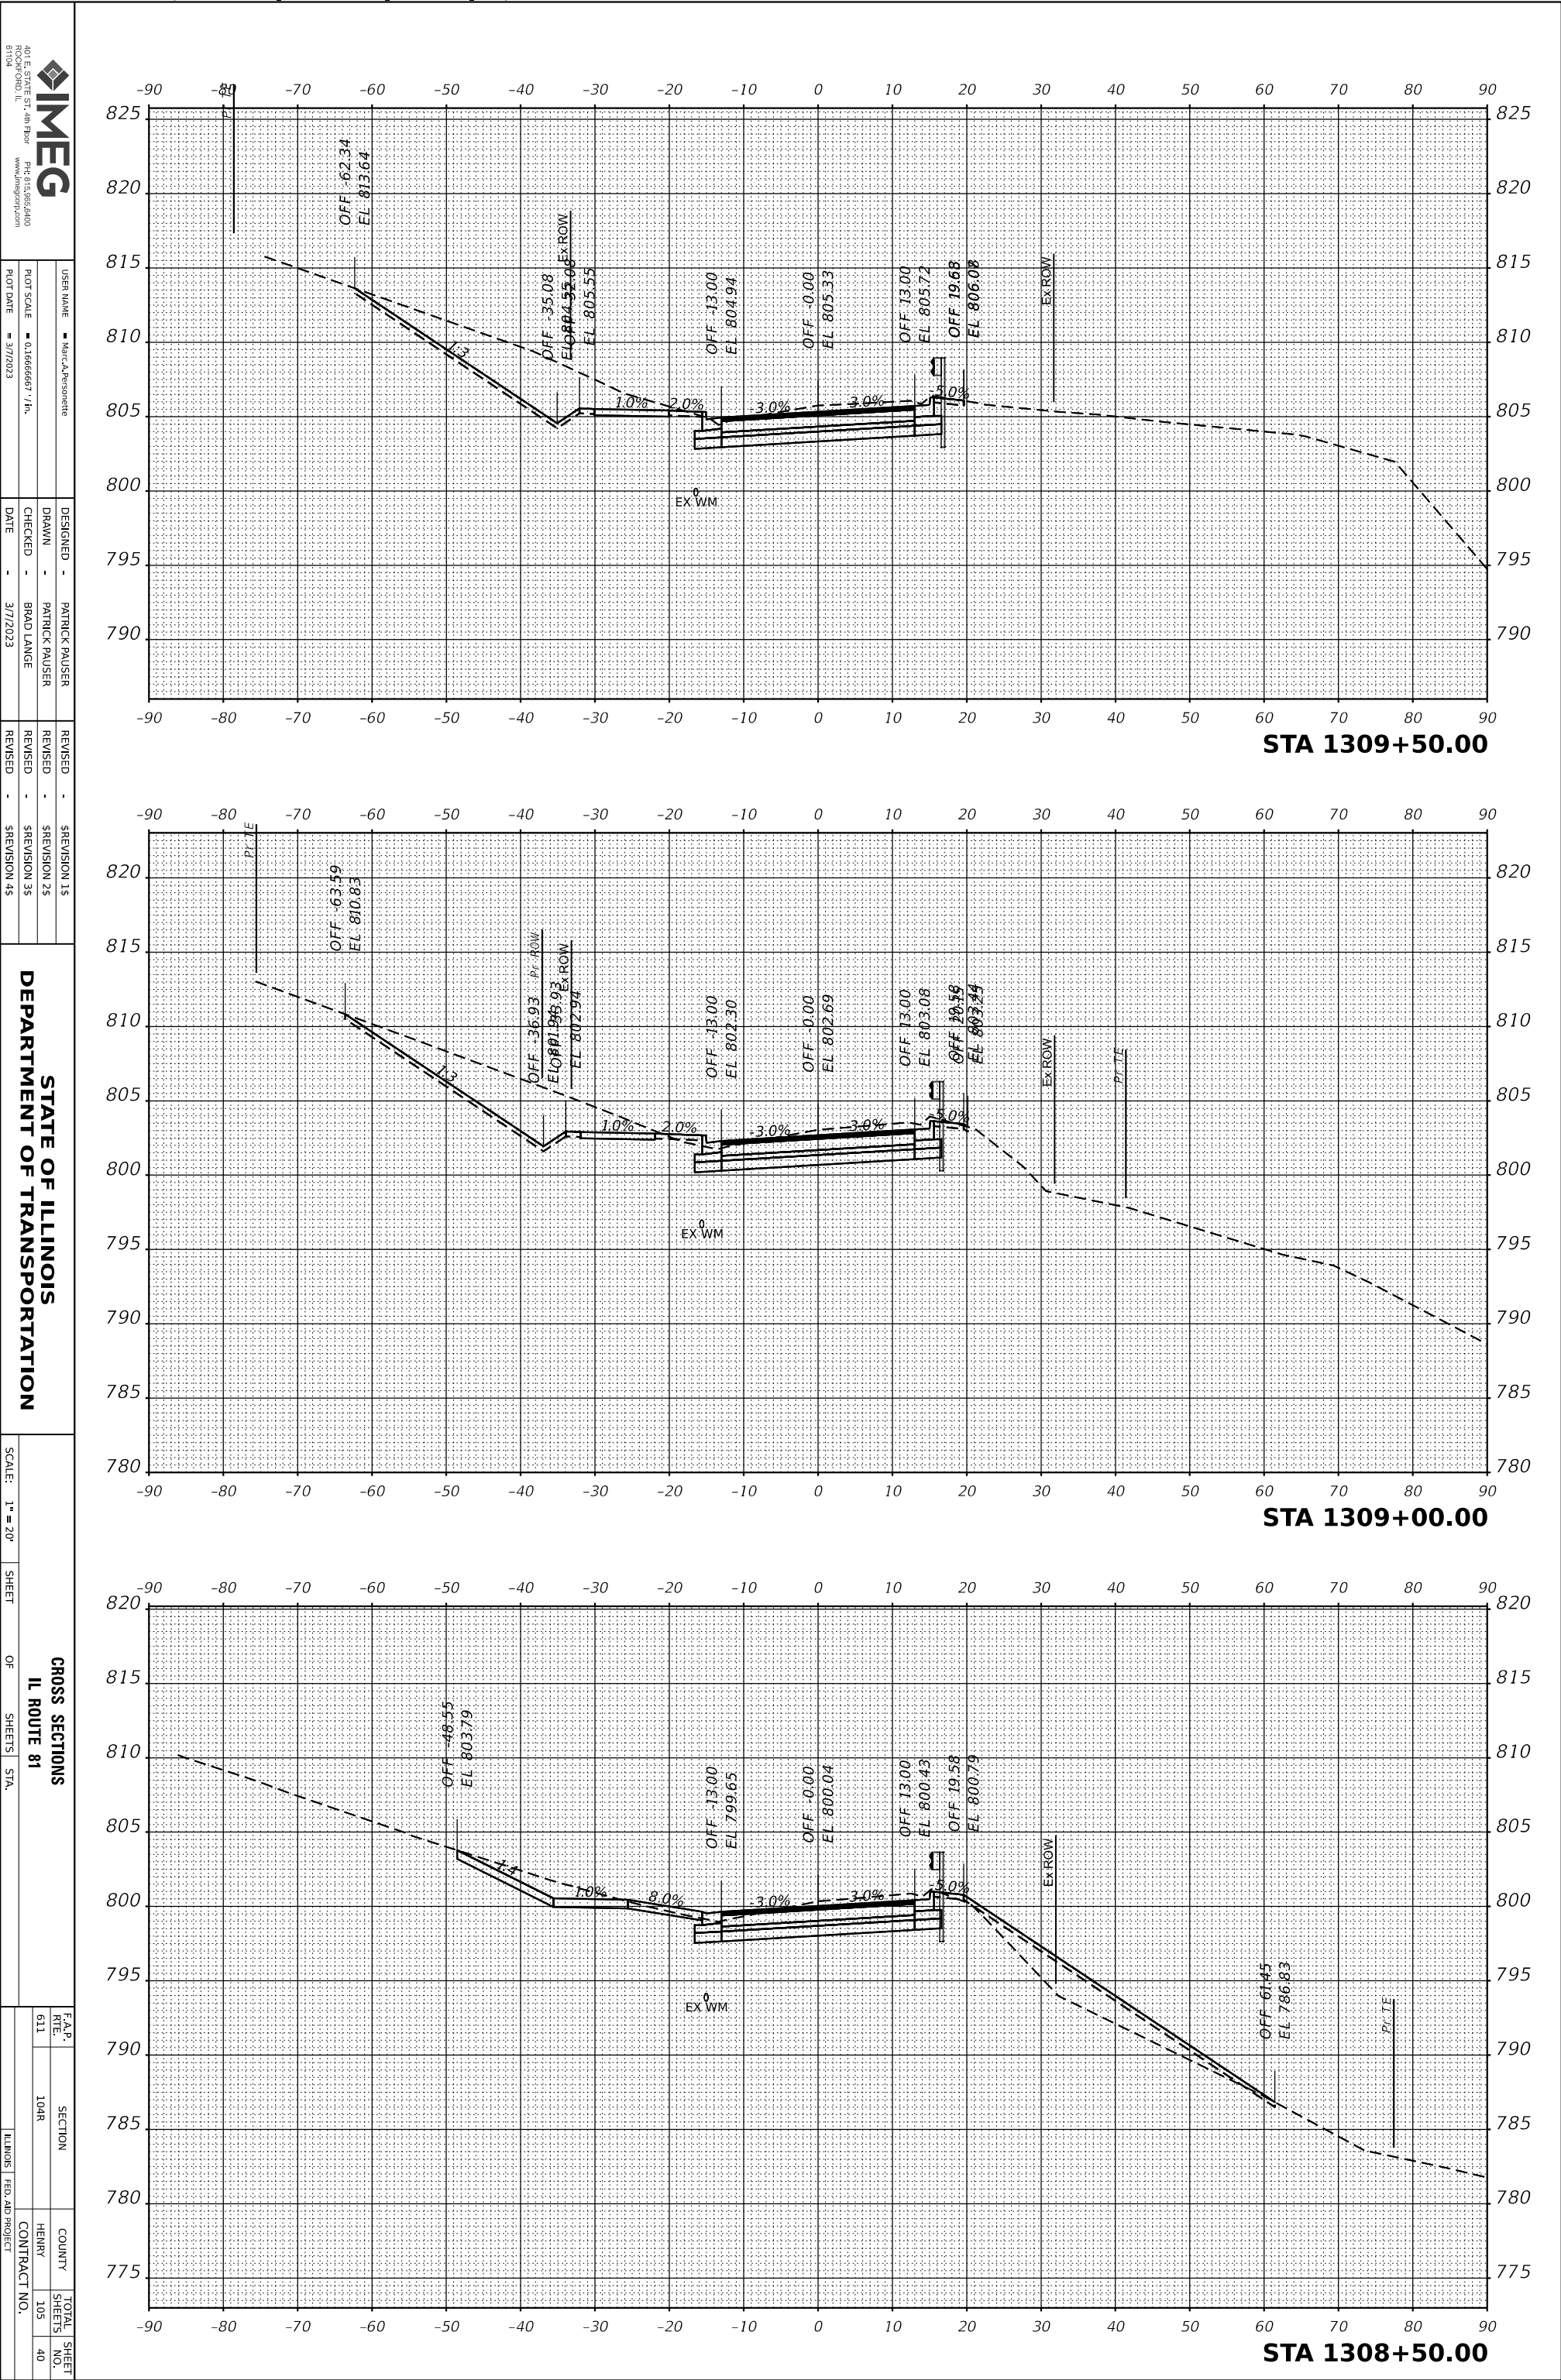

FINAL SURVEY		BY	DATE
	SURVEYED _____		
NOTE BOOK	PLOTTED _____		
	TEMPLATE _____		
NO. _____	AREAS _____		
	AREAS CHECKED _____		





IMEG
401 E. STATE ST., 4th Floor
ROCKFORD, IL 61104
PH: 815.965.6400
www.imegcorp.com

USER NAME	DESIGNED	REVISED	REVISION 15
MARC, PERSOINETTE	PATRICK PAUSER	REVISED	REVISION 15
	DRAWN	REVISED	REVISION 25
	PATRICK PAUSER	REVISED	REVISION 35
	BROAD LANGE	REVISED	REVISION 45
	CHECKED	REVISED	REVISION 55
PLOT SCALE			
0.1666667 / in.			
PLOT DATE			
3/7/2023			

**STATE OF ILLINOIS
DEPARTMENT OF TRANSPORTATION**

SCALE: 1" = 20'	SHEET	OF	SHEETS	STA
CROSS SECTIONS				
IL ROUTE 81				

F.A.P. RTE.	SECTION	COUNTY	TOTAL SHEET NO.
611	104R	HENRY	41
CONTRACT NO.			
T.M. NO.		FED. AID PROJECT	

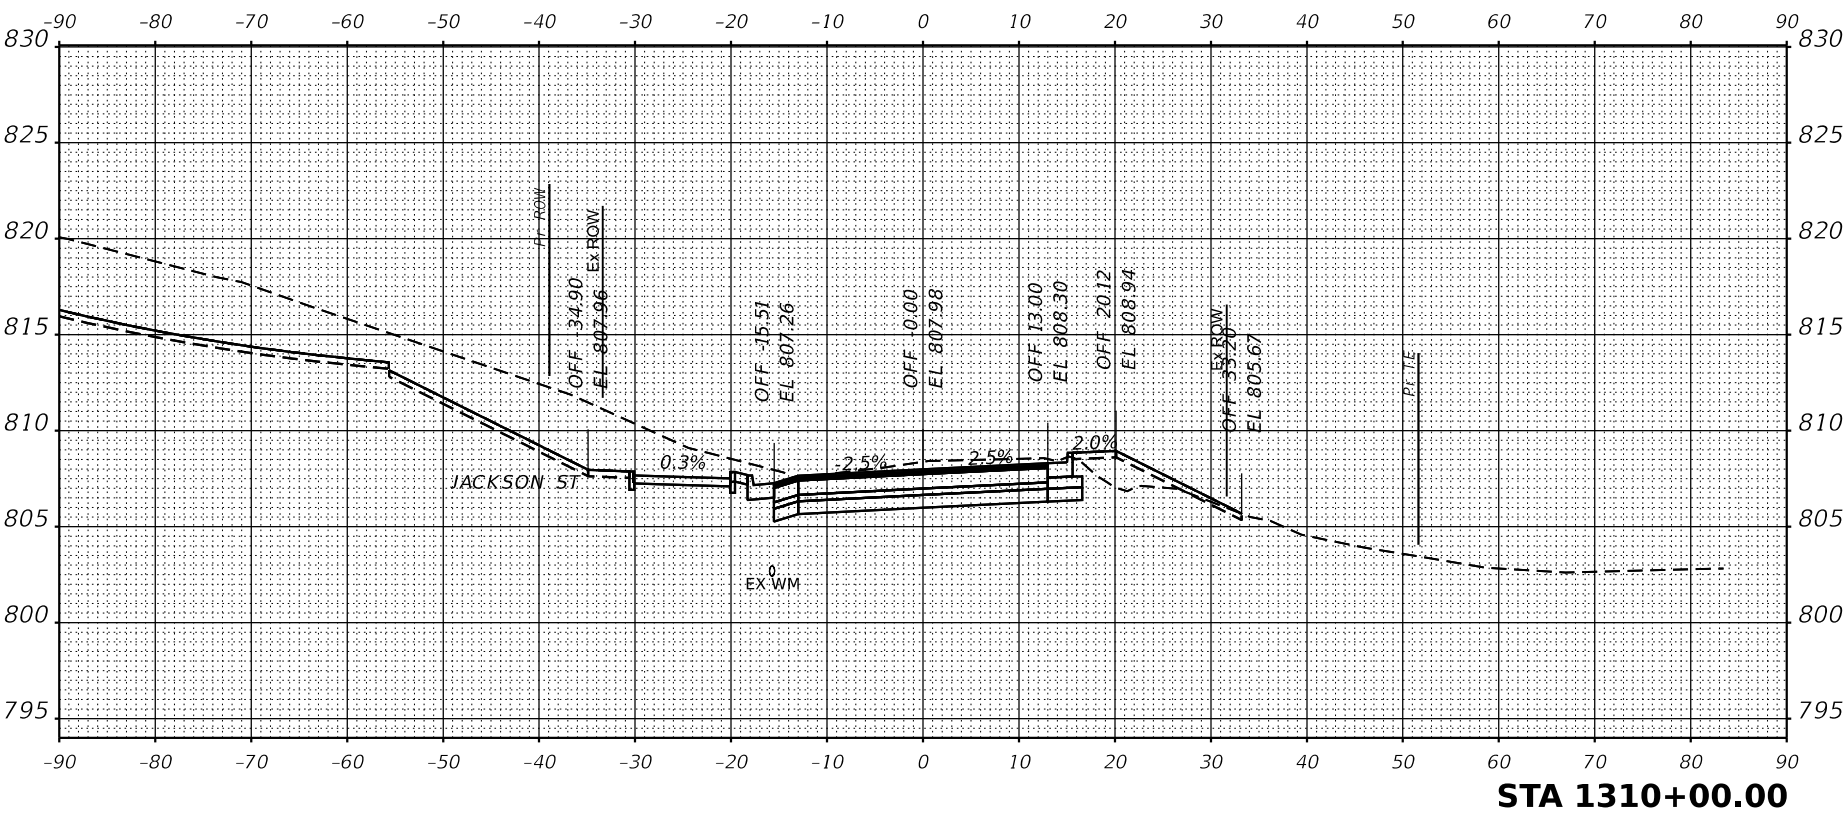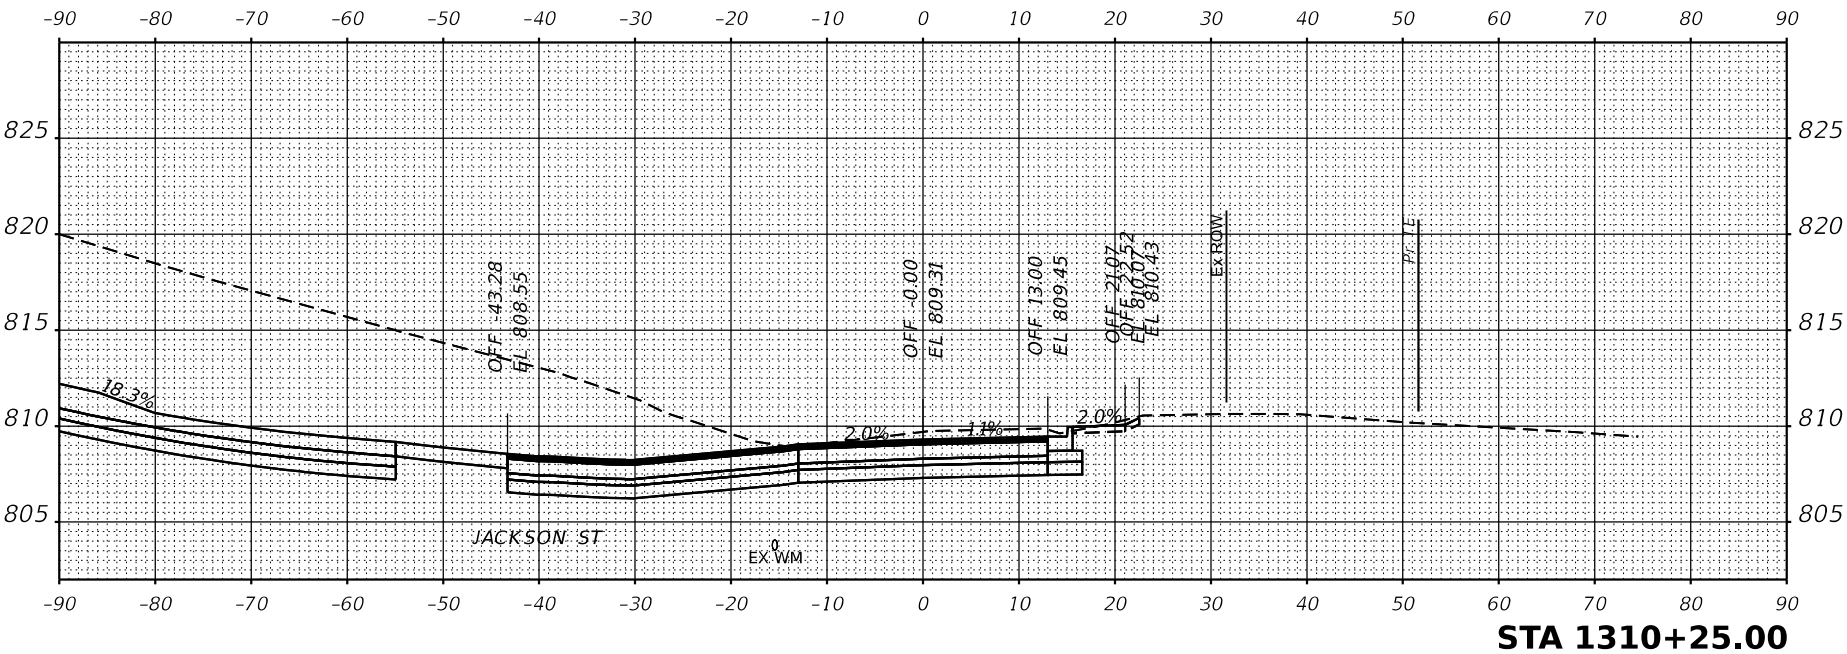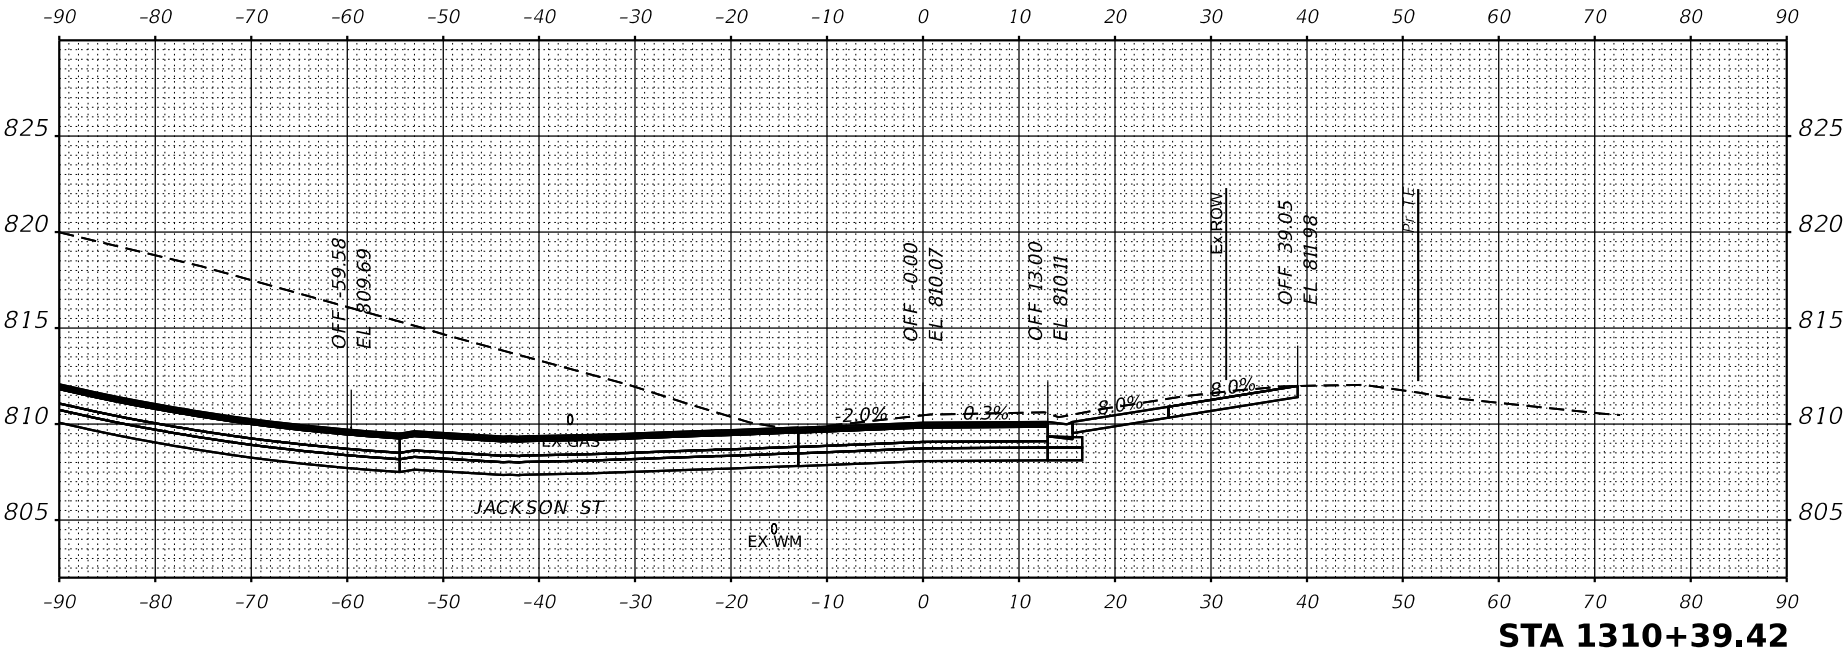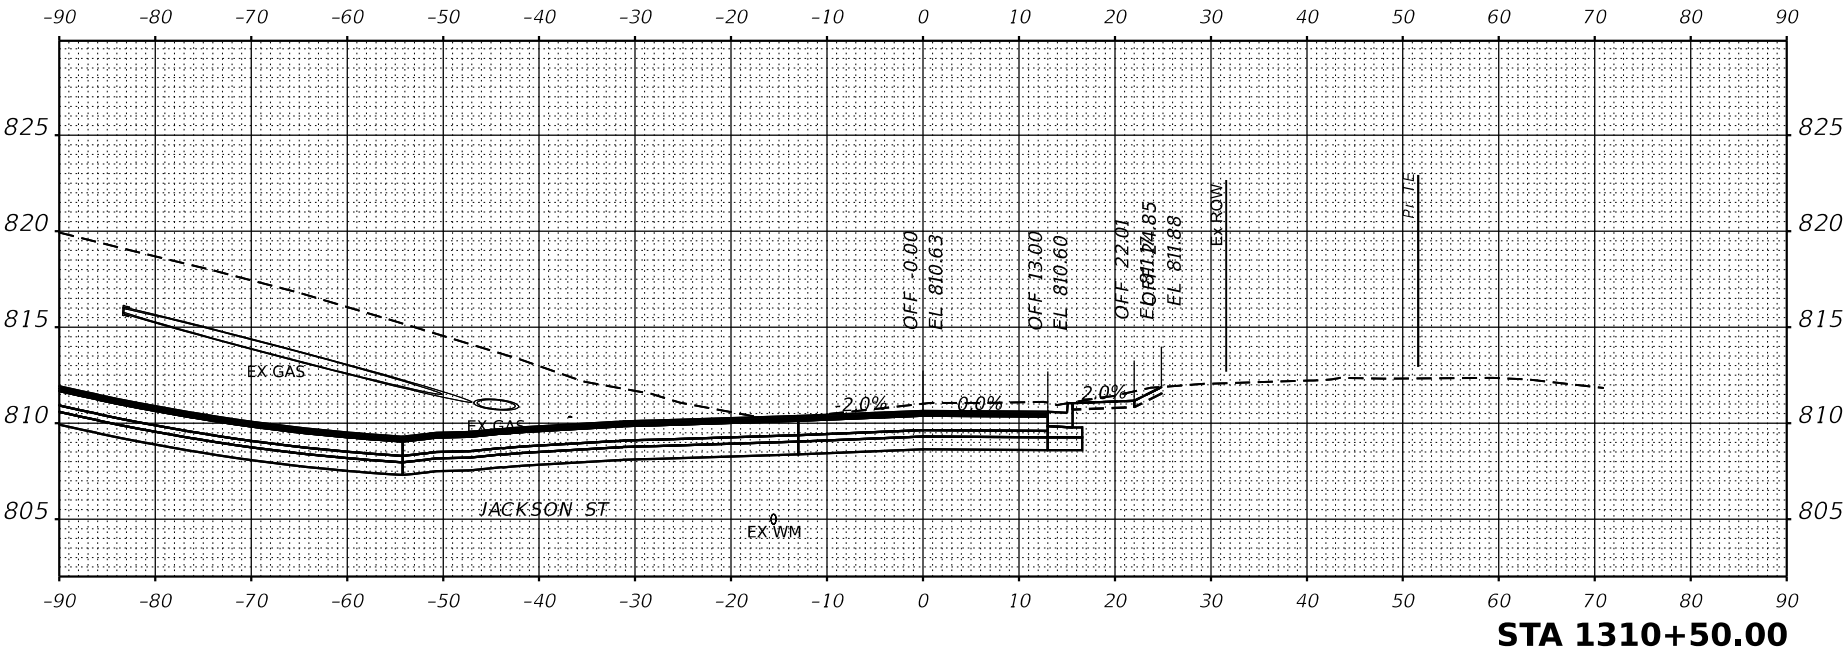

MODEL: IL81 - 1310+75.00-4 [Sheet]
FILE NAME: G:\2020\20001032.00\Design\Civil\MicroStation\CAD_Sheets\Cross-Sections\D2_64\94-sht-MainLine_xssht.dgn

ORIGINAL SURVEY	SURVEYED _____	BY _____	DATE _____
NOTE BOOK	PLOTTED _____		
	TEMPLATE _____		
	AREAS _____		
NO. _____	AREAS CHECKED _____		

FINAL SURVEY	SURVEYED _____	BY _____	DATE _____
NOTE BOOK	PLOTTED _____		
	TEMPLATE _____		
	AREAS _____		
NO. _____	AREAS CHECKED _____		



USER NAME	Marcelle Perreault
PLOT SCALE	0.1666667 / in.
PLOT DATE	3/7/2023

DESIGNED	PATRICK PAUSER
DRAWN	PATRICK PAUSER
CHECKED	BRAID LANCE
DATE	3/7/2023





REVISED	SREVISION 15
REVISED	SREVISION 25
REVISED	SREVISION 35
REVISED	SREVISION 45


STATE OF ILLINOIS
DEPARTMENT OF TRANSPORTATION

SCALE:	1" = 20'
SHEET	OF
SHEETS	STA.

CROSS SECTIONS
IL ROUTE 81

F&R RTE.	SECTION	COUNTY	TOTAL SHEET SHEETS NO.
611	104R	HENRY	105
		CONTRACT NO.	42
		FED. AID PROJECT	

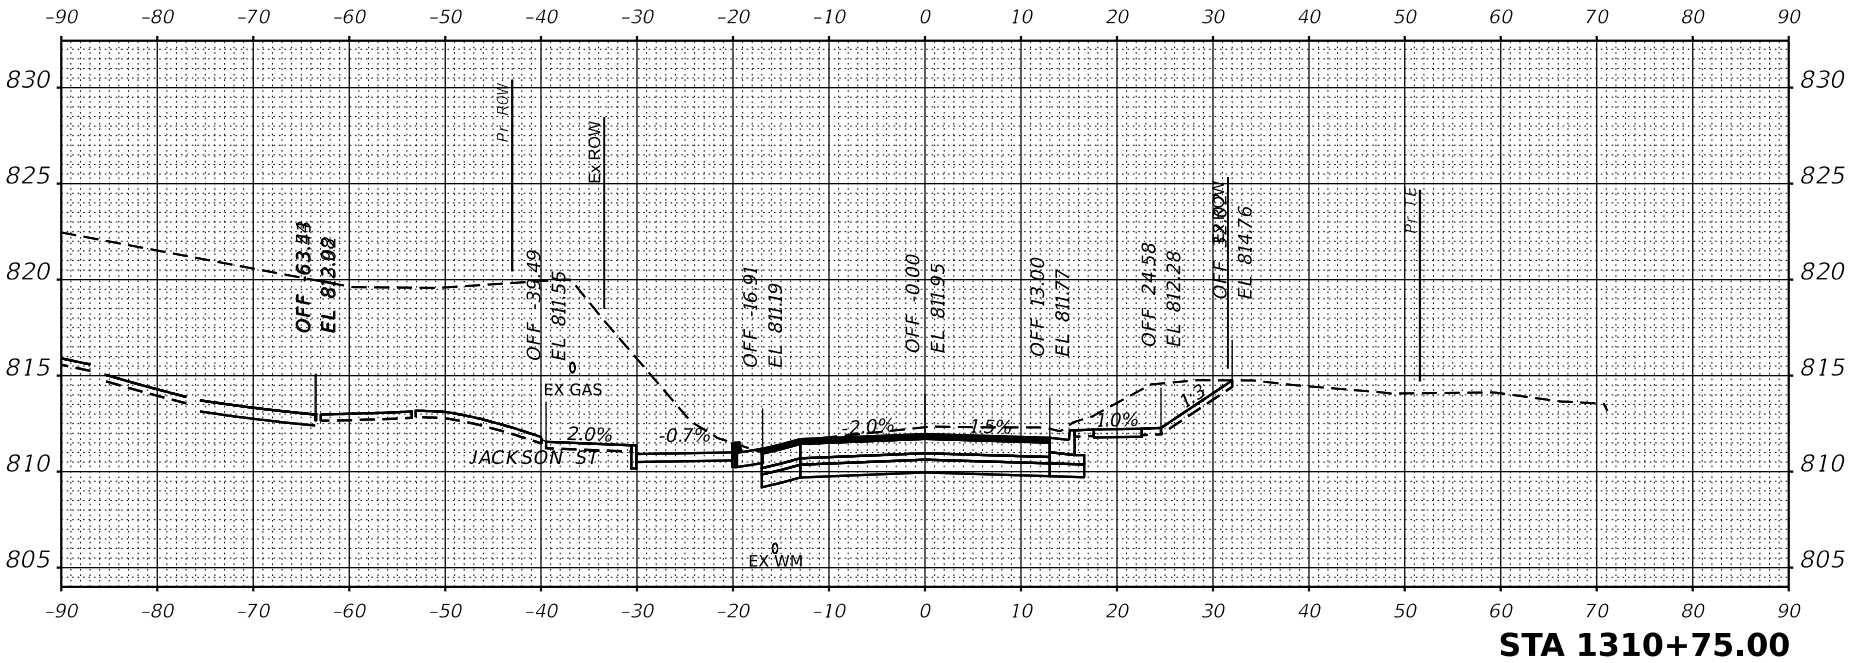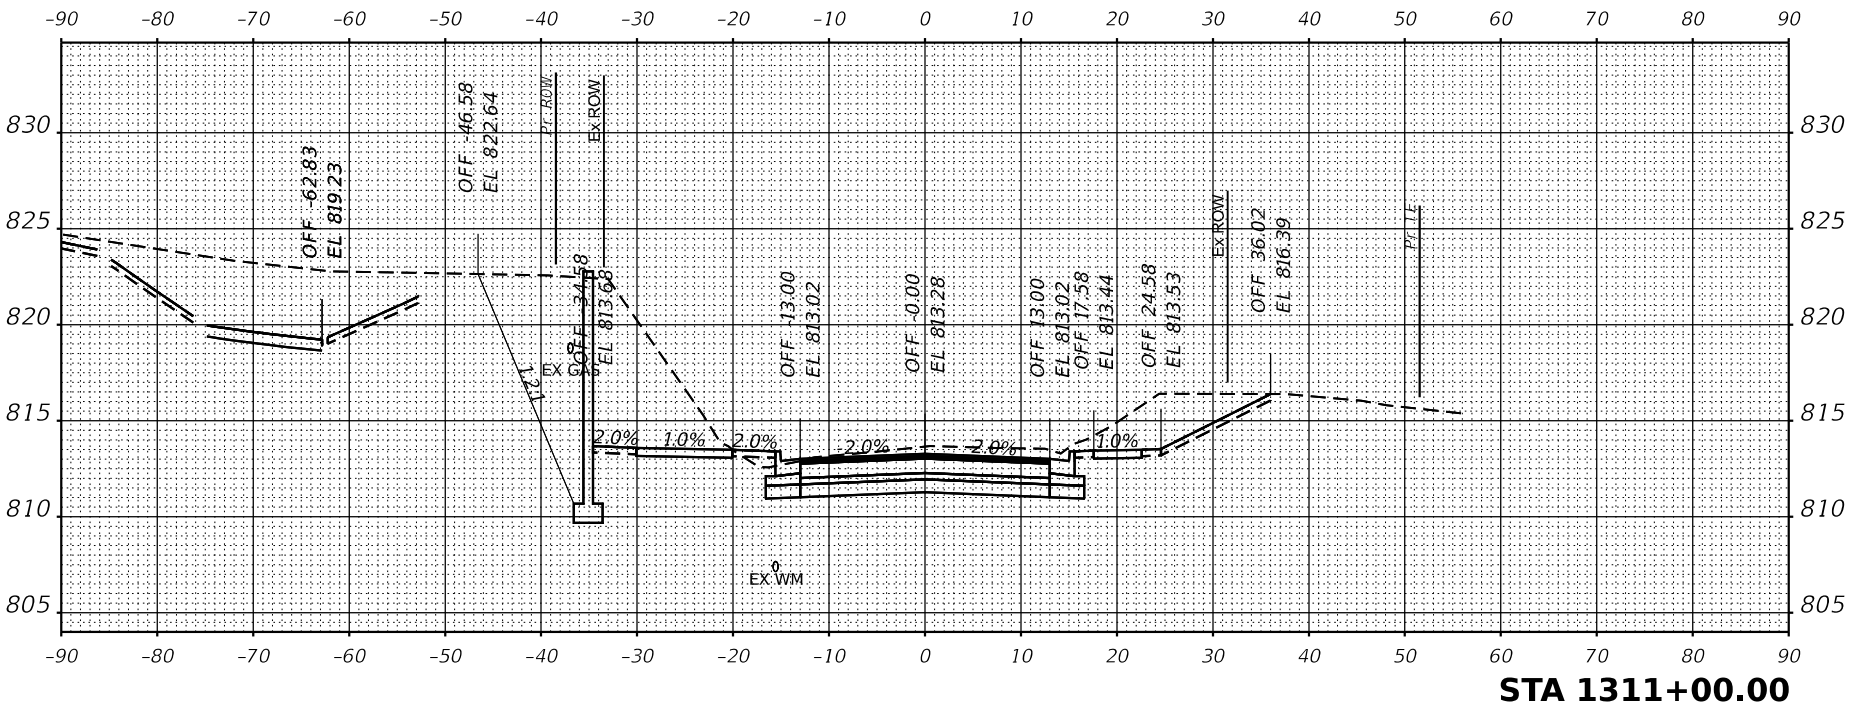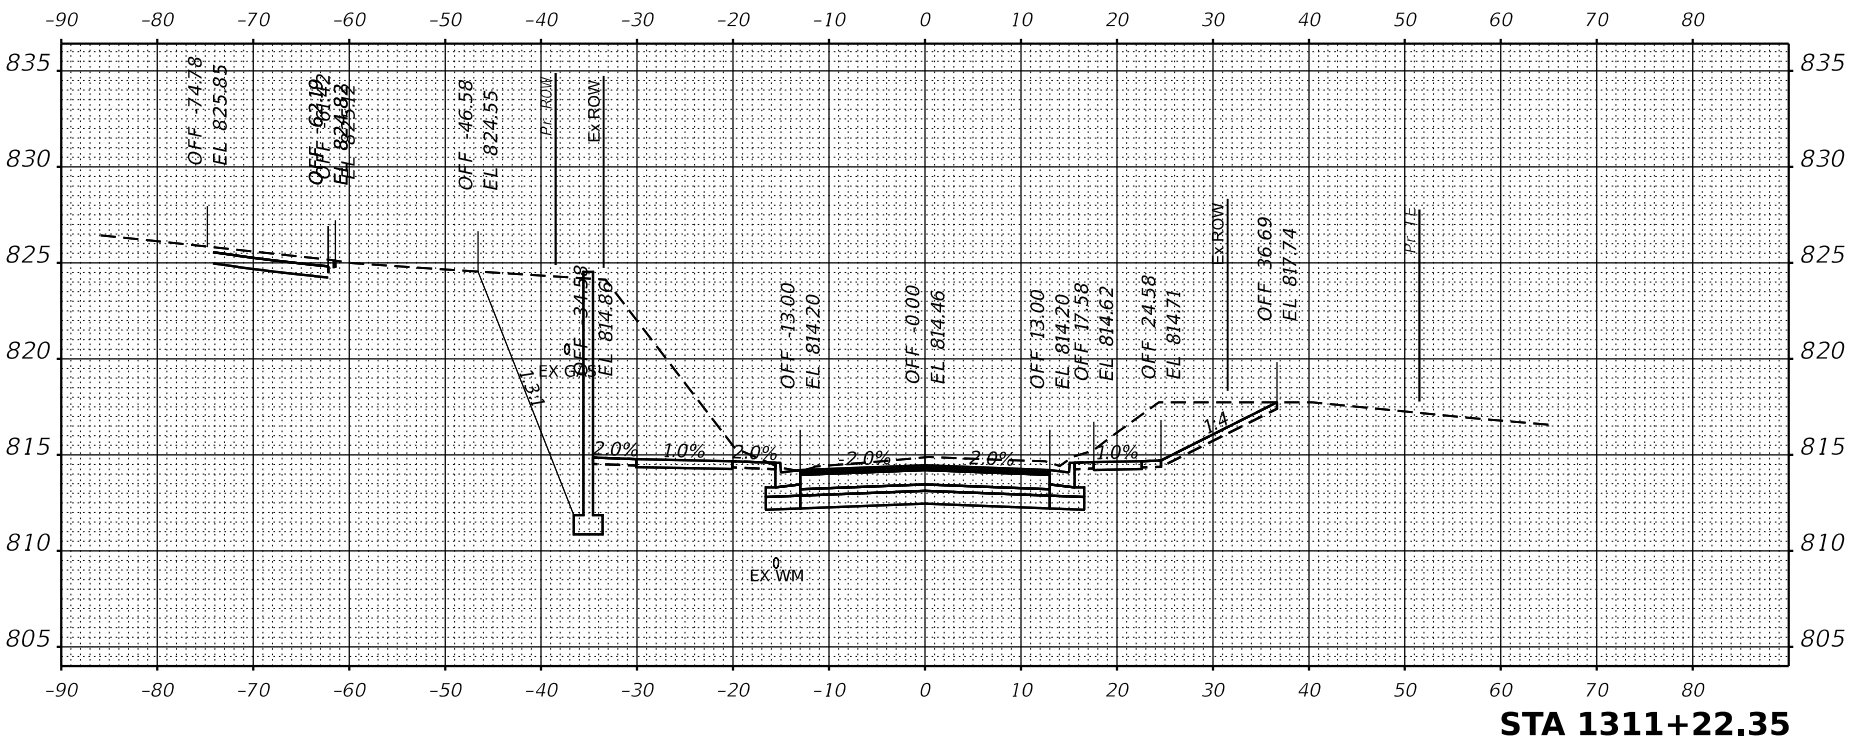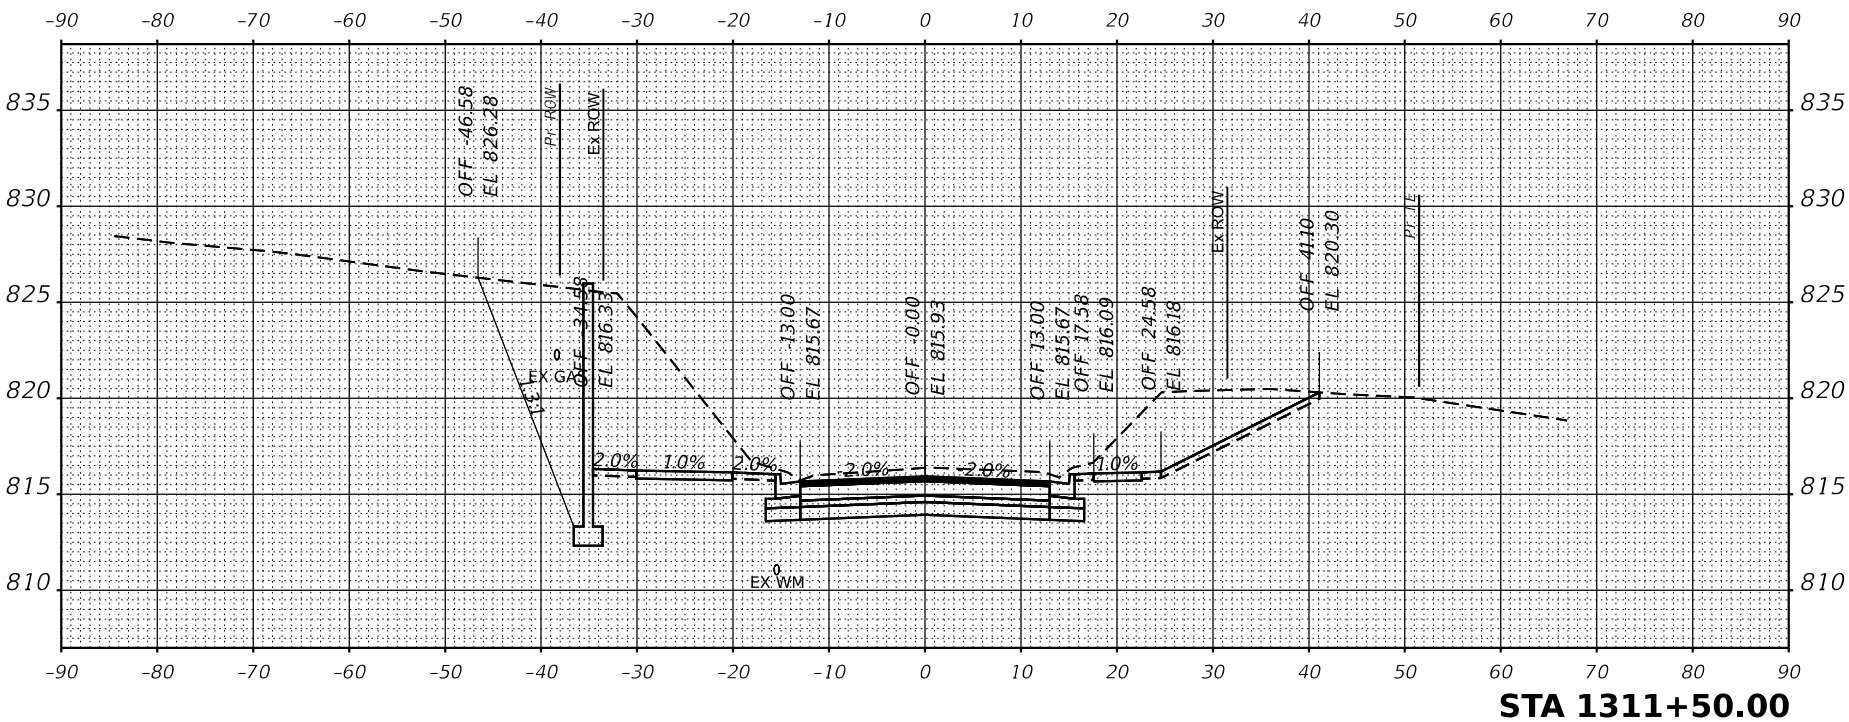

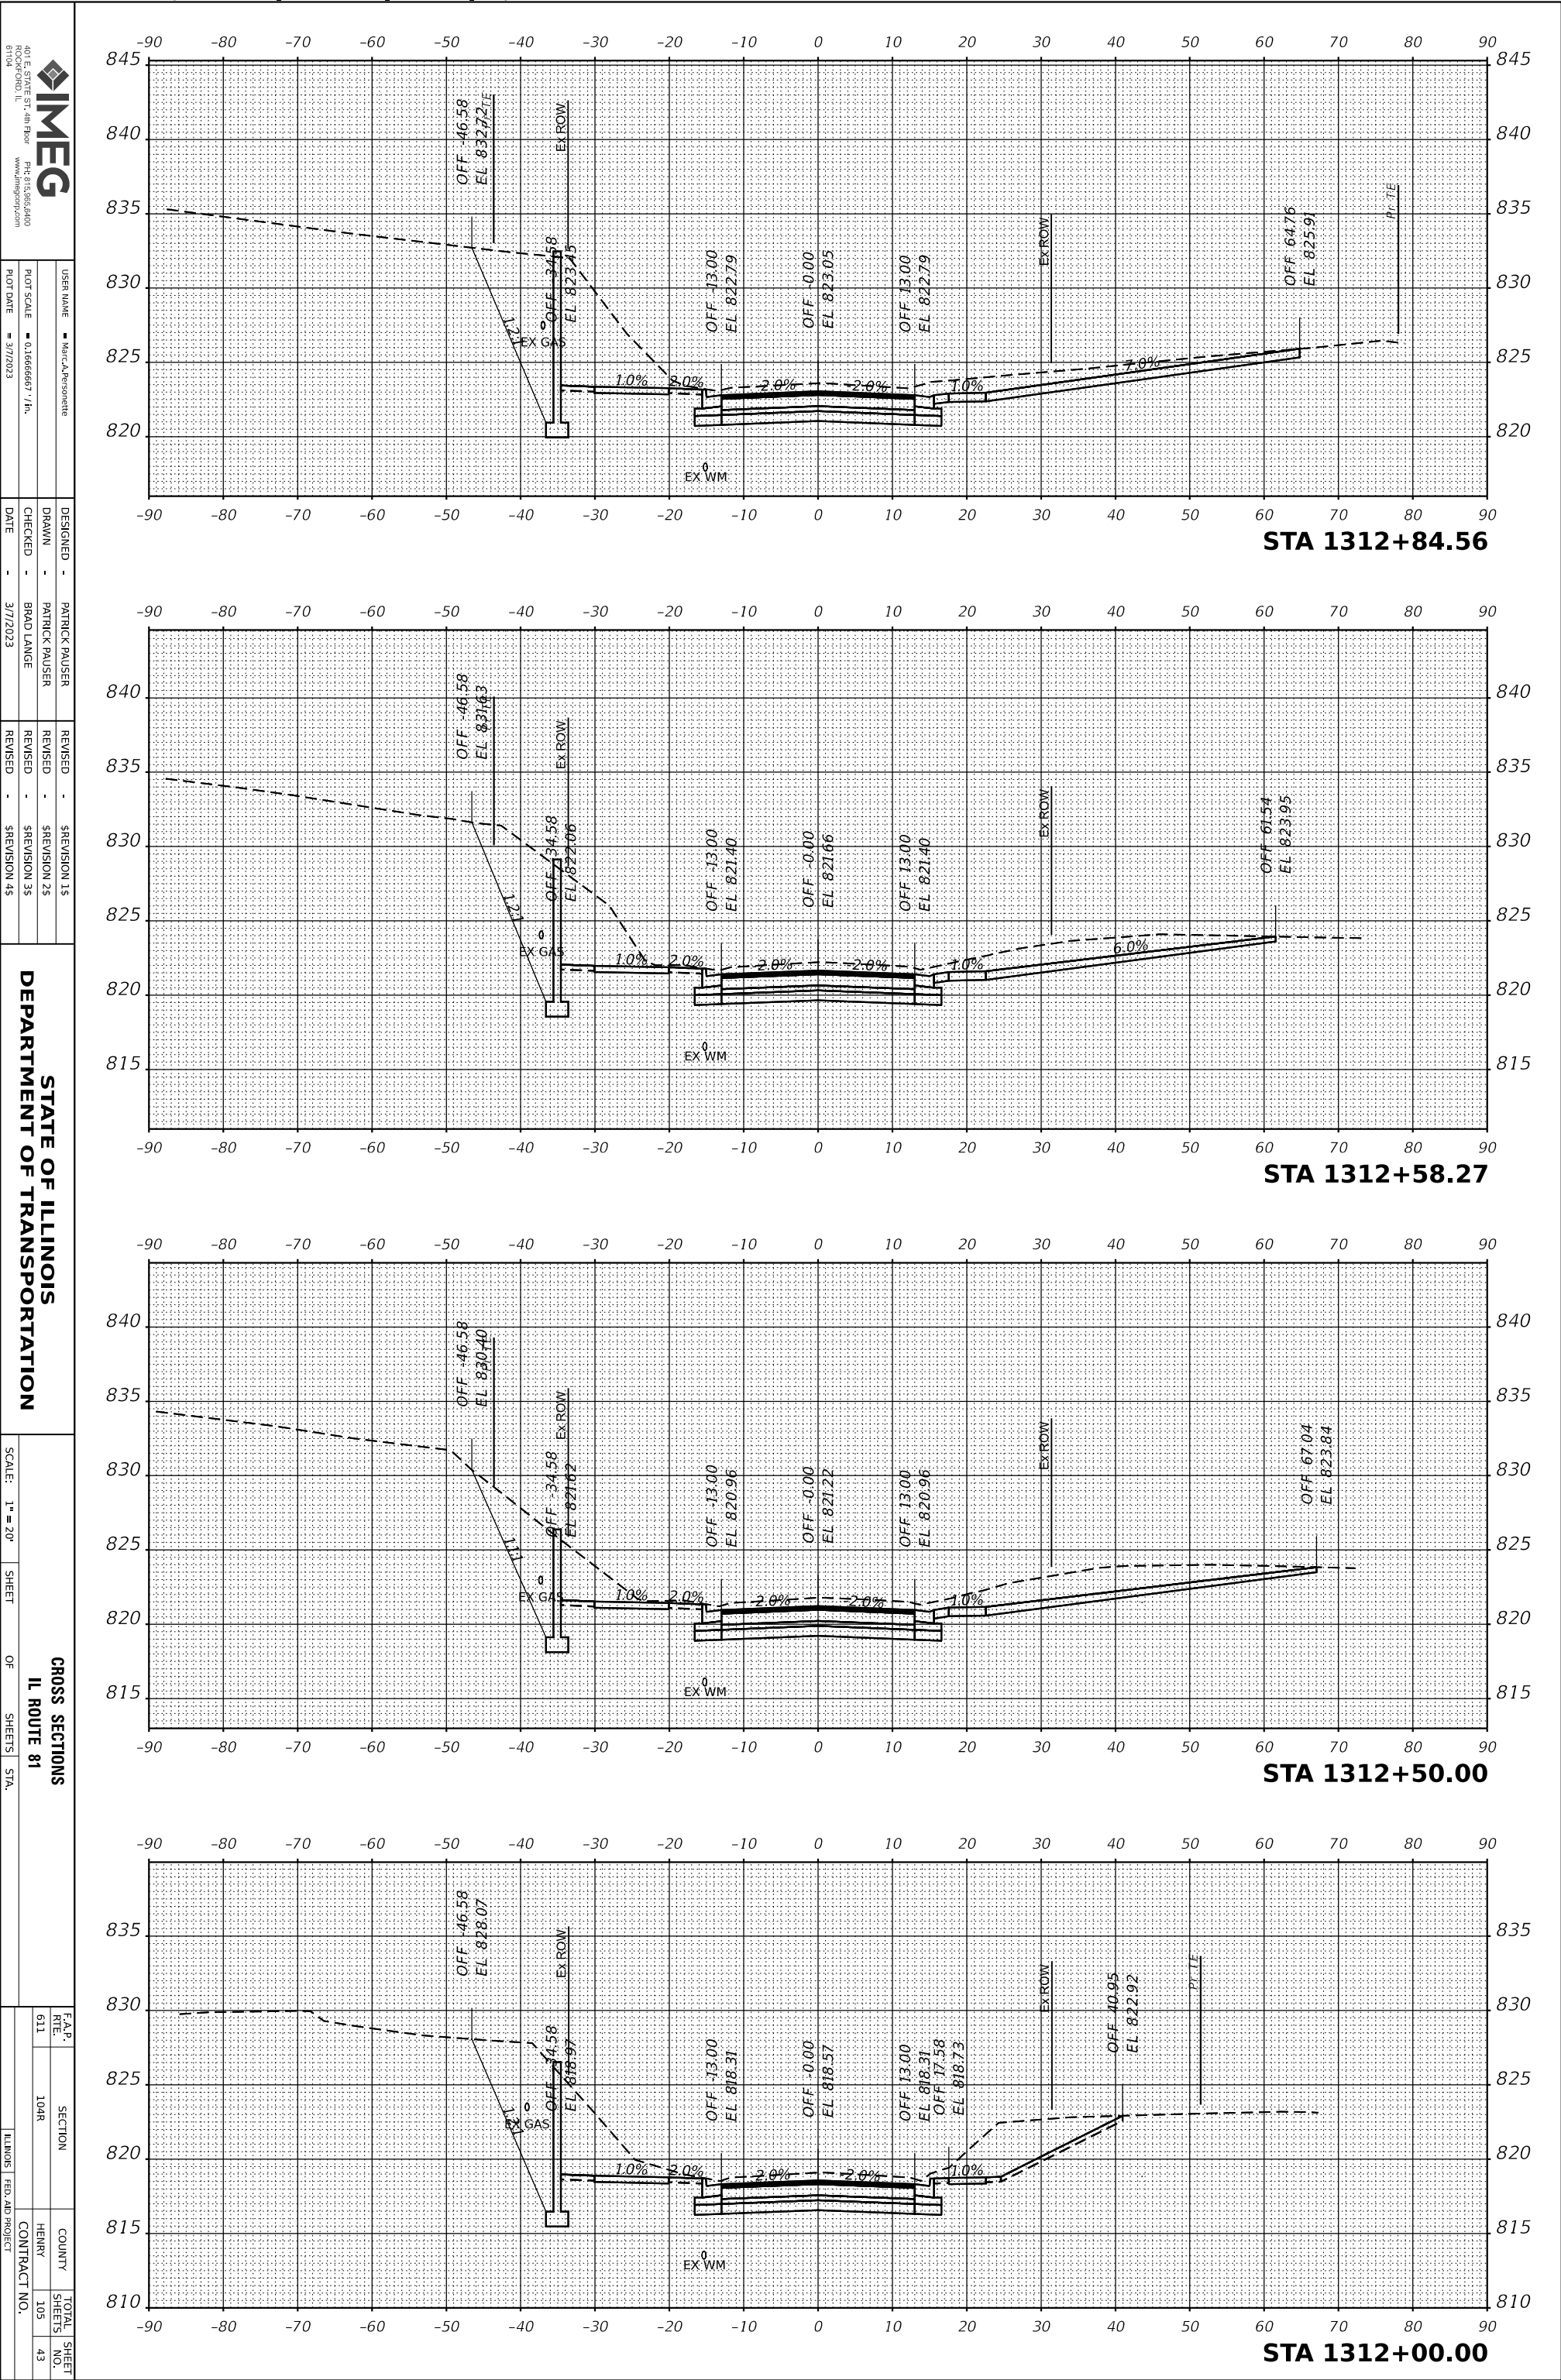

MODEL: IL81 - 1313+00.00-4 [Sheet]
FILE NAME: Ga2020\2001032.00\Design\Civil\MicroStation\CAD_Sheets\Cross-Sections\D2_64\94-sh-MainLine_xssht.dgn

ORIGINAL SURVEY	SURVEYED _____	BY _____	DATE _____
NOTE BOOK	PLOTTED _____		
	TEMPLATE _____		
	AREAS _____		
	AREAS CHECKED _____		
NO. _____			

FINAL SURVEY	SURVEYED _____	BY _____	DATE _____
NOTE BOOK	PLOTTED _____		
	TEMPLATE _____		
	AREAS _____		
	AREAS CHECKED _____		
NO. _____			







USER NAME	Marcelle Personette
DESIGNED	PATRICK PAUSER
DRAWN	PATRICK PAUSER
PLOT SCALE	0.1666667 1/in.
CHECKED	BRAD LANCE
DATE	3/7/2023

REVISED	SREVISION 15
REVISED	SREVISION 25
REVISED	SREVISION 35
REVISED	SREVISION 45

STATE OF ILLINOIS
DEPARTMENT OF TRANSPORTATION

SCALE: 1" = 20'	SHEET	OF	SHEETS	STA.
CROSS SECTIONS IL ROUTE 81				

E&P RTE.	SECTION	COUNTY	TOTAL SHEET NO.
611	104R	HENRY	105
ILLINOIS		FED. AID PROJECT	44

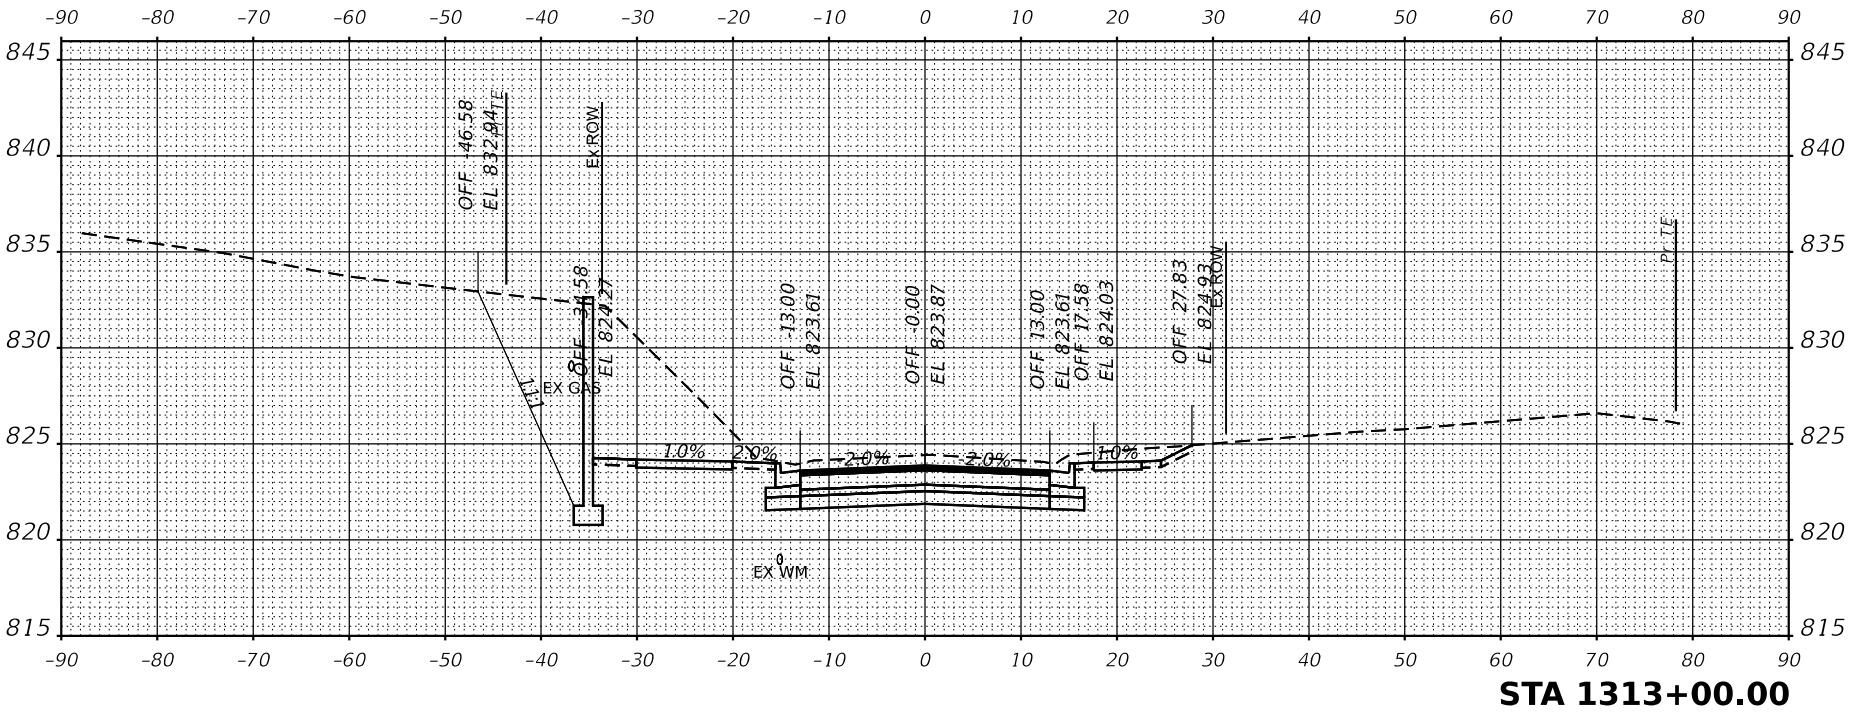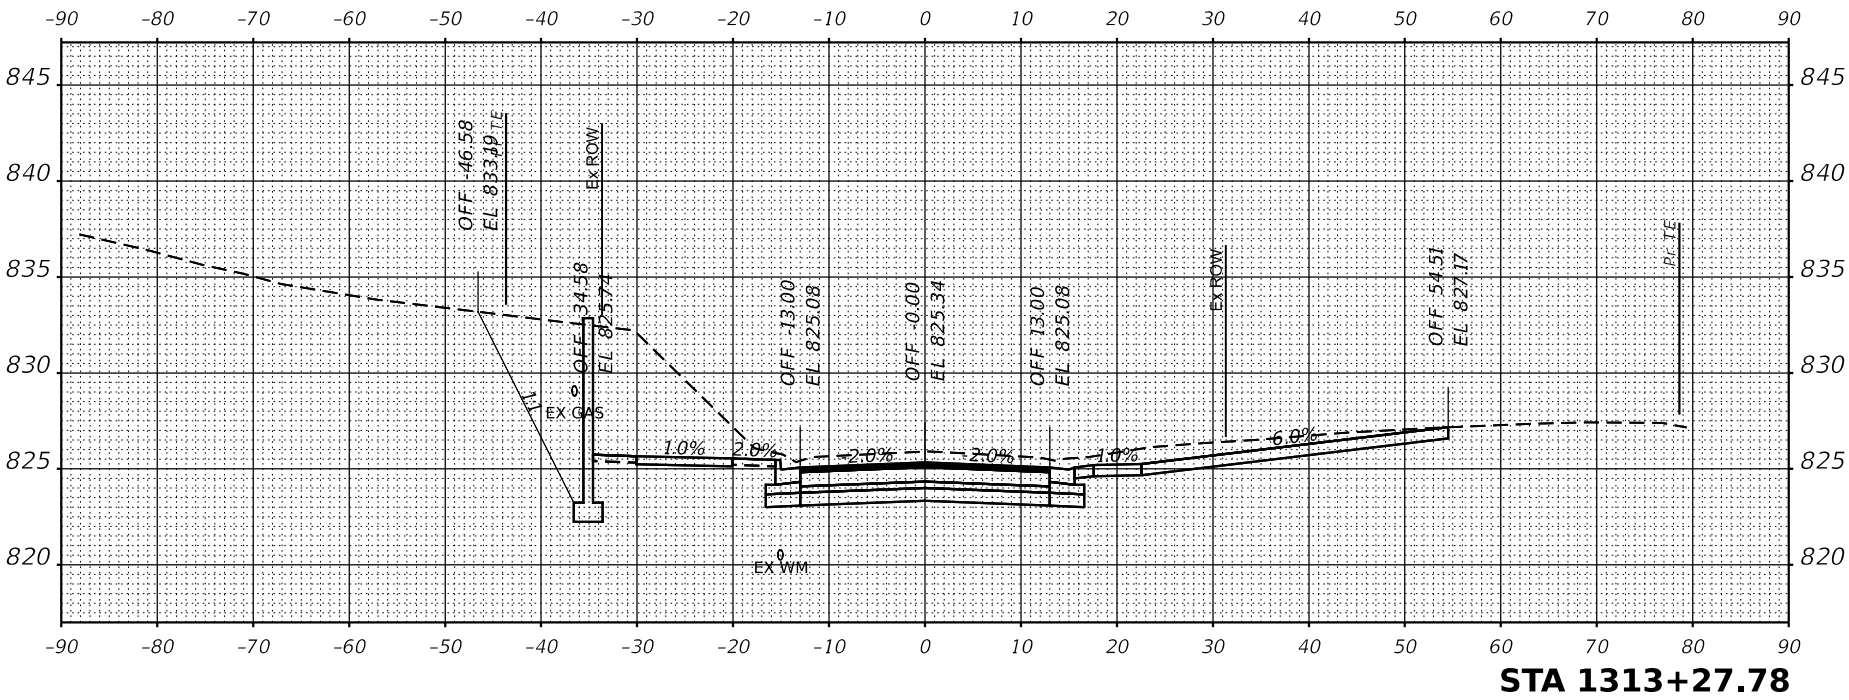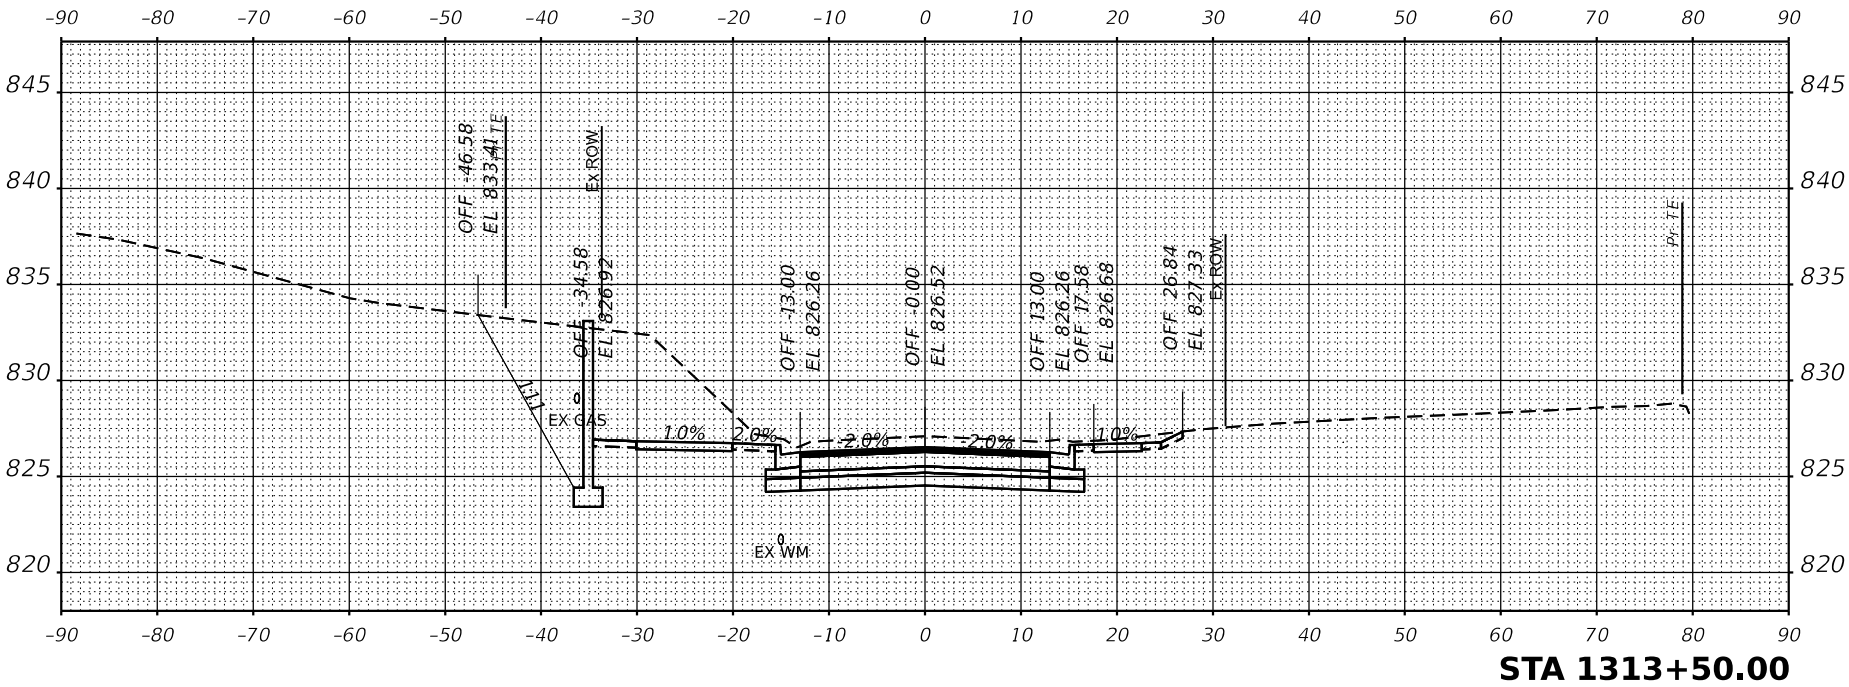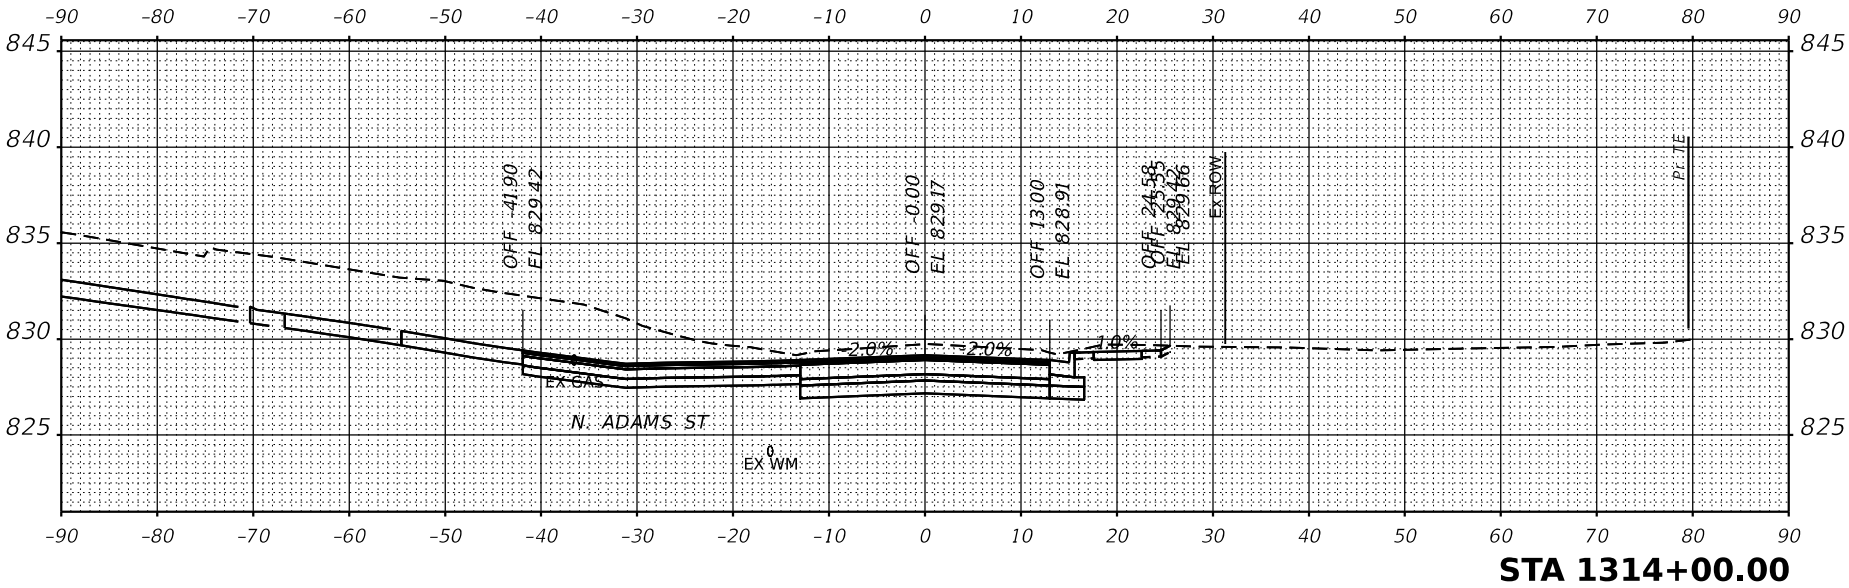

IMEG

401 E. STATE ST., 4th Floor
ROCKFORD, IL 61104
815.952.5400
www.imegcorp.com

USER NAME: Marc.A.Pesentette

DESIGNED: PATRICK PAUSER

REVISION 15

PILOT SCALE: 0.1666667 / in.

CHECKED: BRAND LANCE

REVISION 25

PLOT DATE: 3/7/2023

DATE: 3/7/2023

REVISION 35

REVISION 45

STATE OF ILLINOIS
DEPARTMENT OF TRANSPORTATION






CROSS SECTIONS
IL ROUTE 81

SCALE: 1" = 20'

SHEET 611 OF 1048


SHEETS STA.

F.A.R. RTE.	SECTION	COUNTY	TOTAL SHEETS NO.
611	104R	HENRY	105
		CONTRACT NO.	45
		ILLINOIS FED. AID PROJECT	

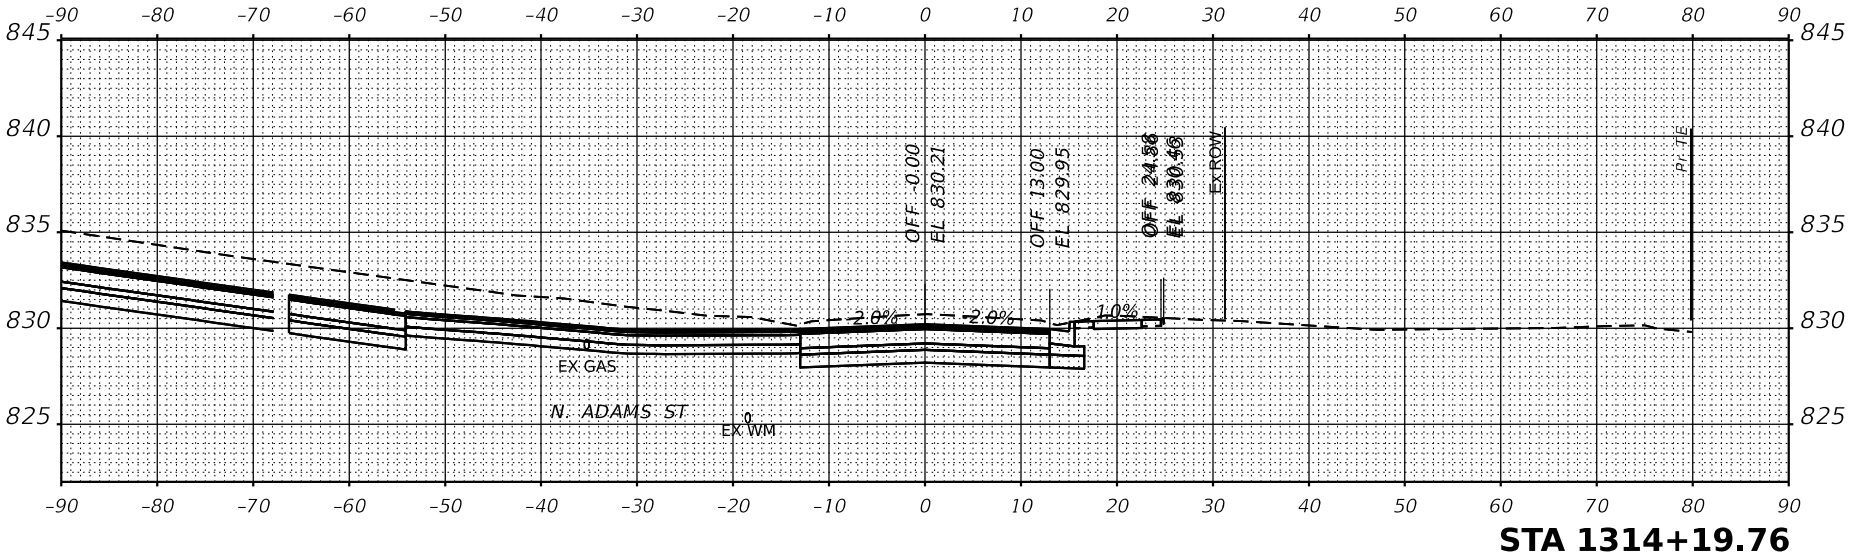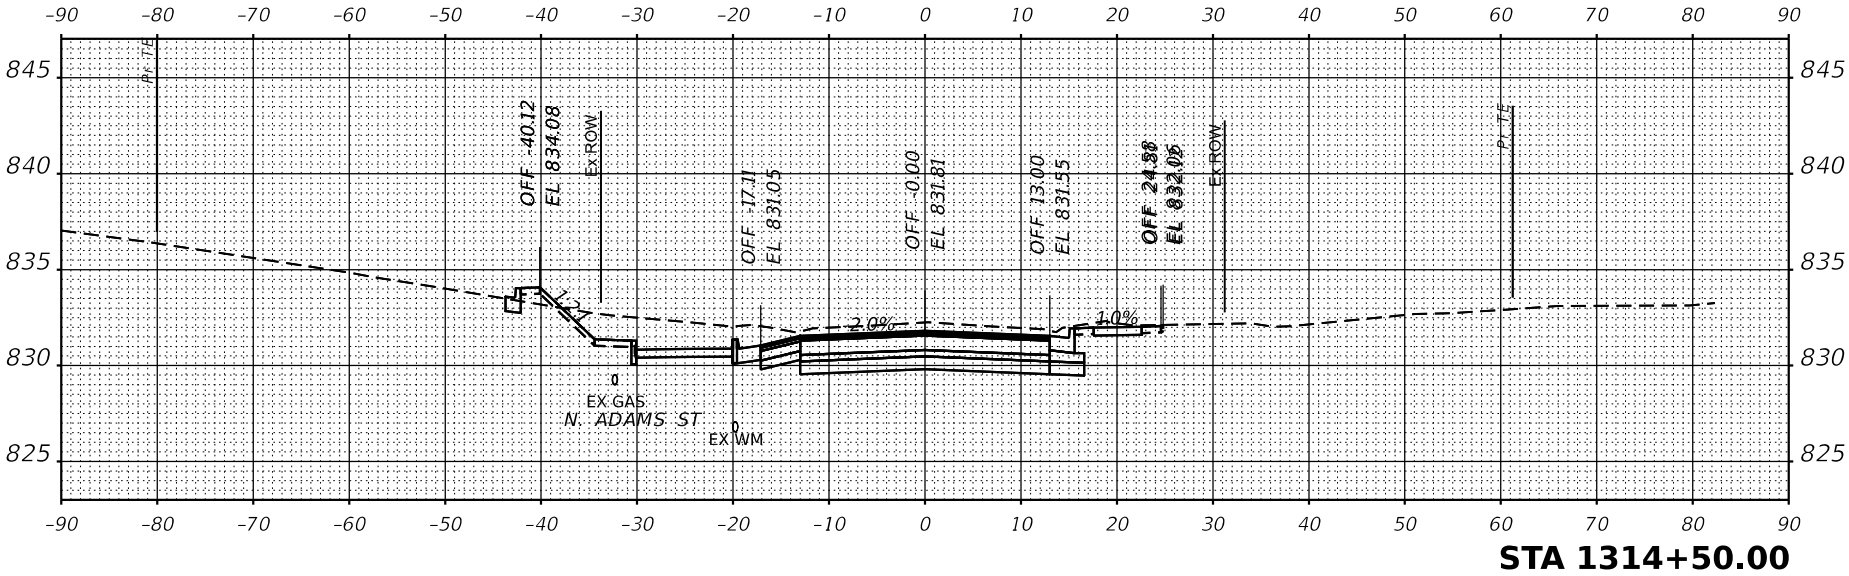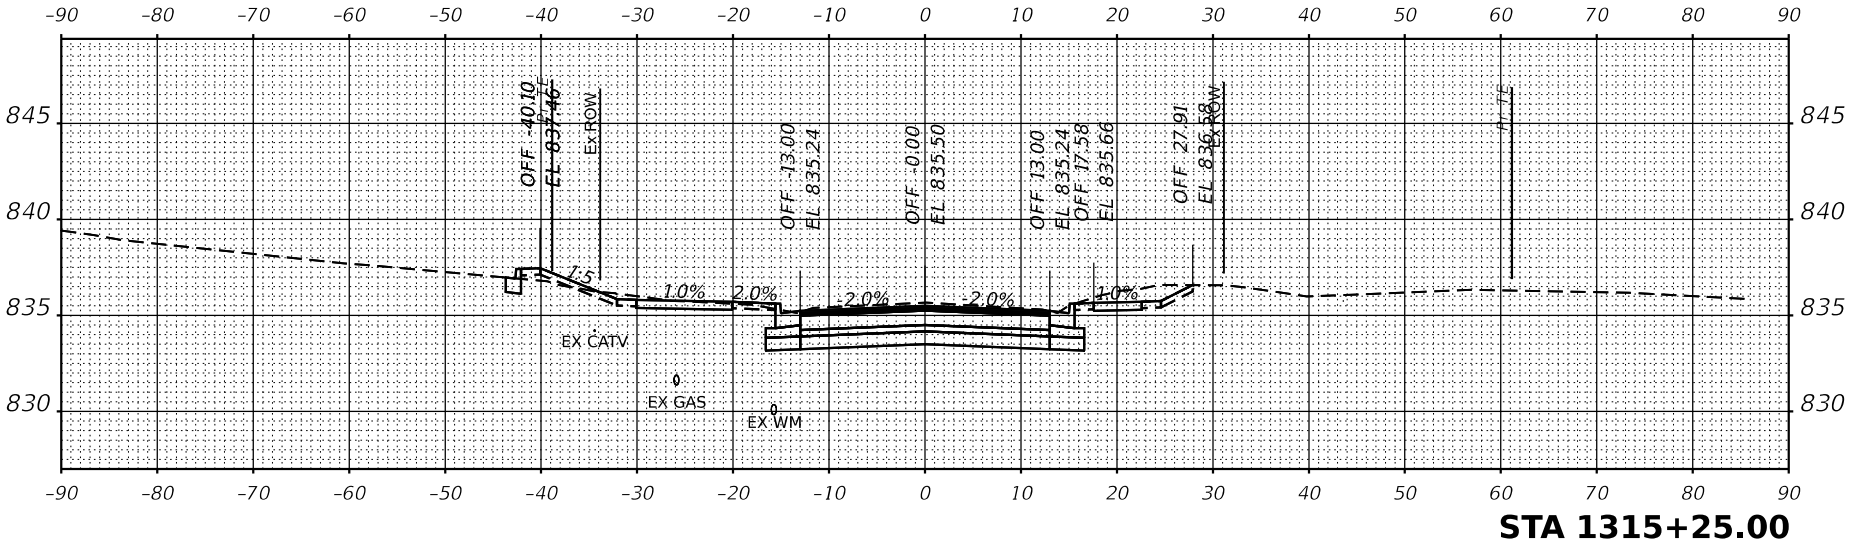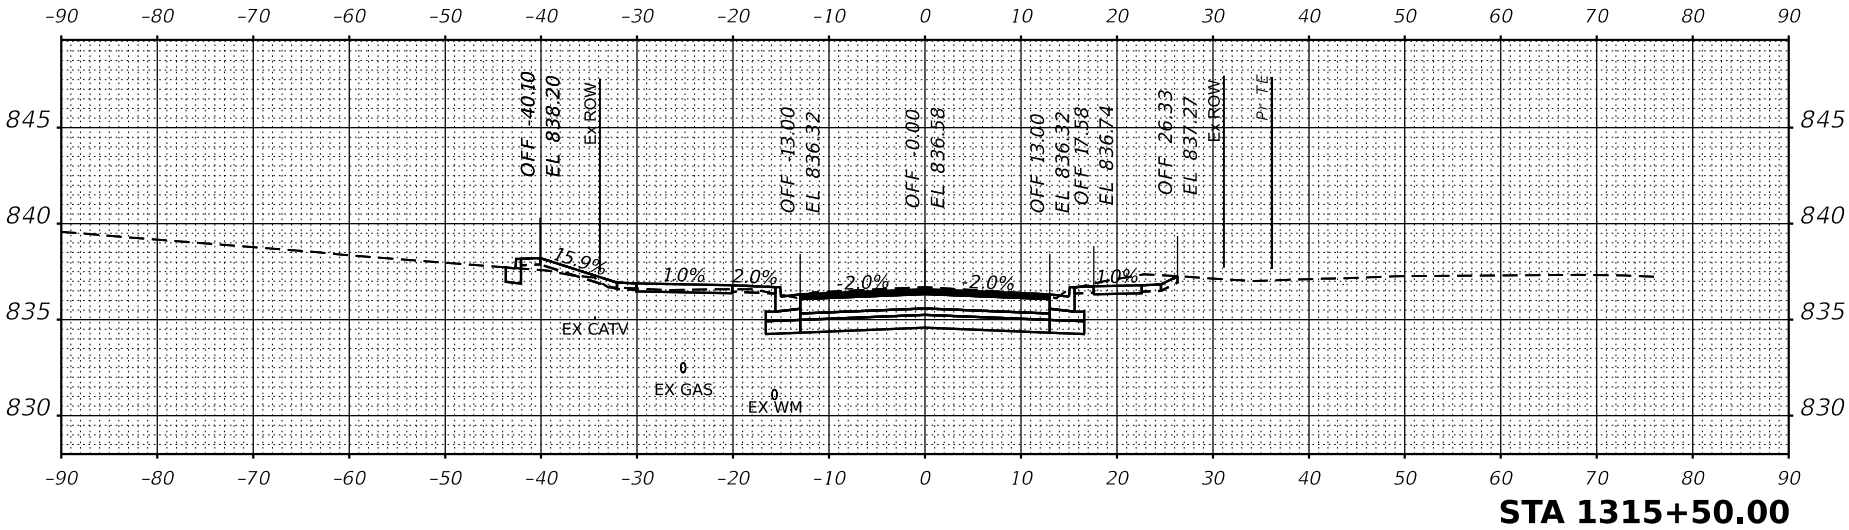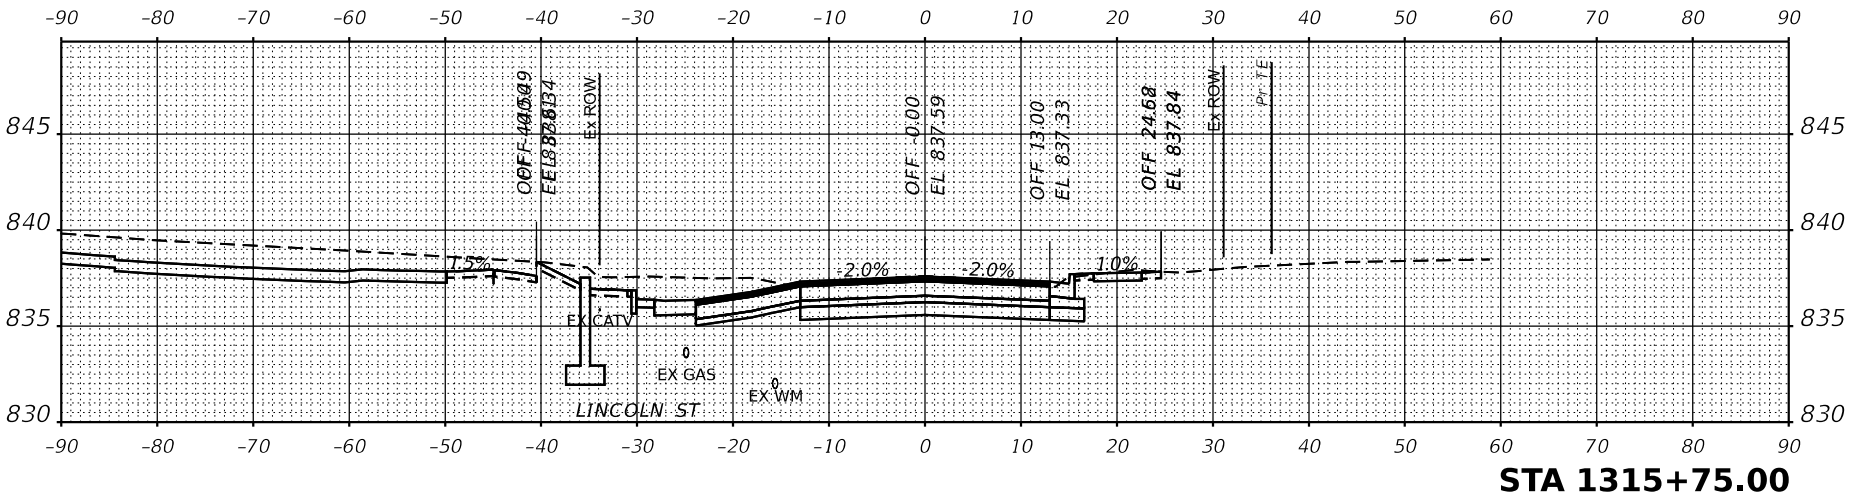

FINAL SURVEY		BY	DATE
	SURVEYED _____		
NOTE BOOK	PLOTTED _____		
	TEMPLATE _____		
NO. _____	AREAS _____		
	AREAS CHECKED _____		

IMEG
401 E. STATE ST., 4th Floor
ROCKFORD, IL 61104
PH: 815.965.6400
www.imegcorp.com

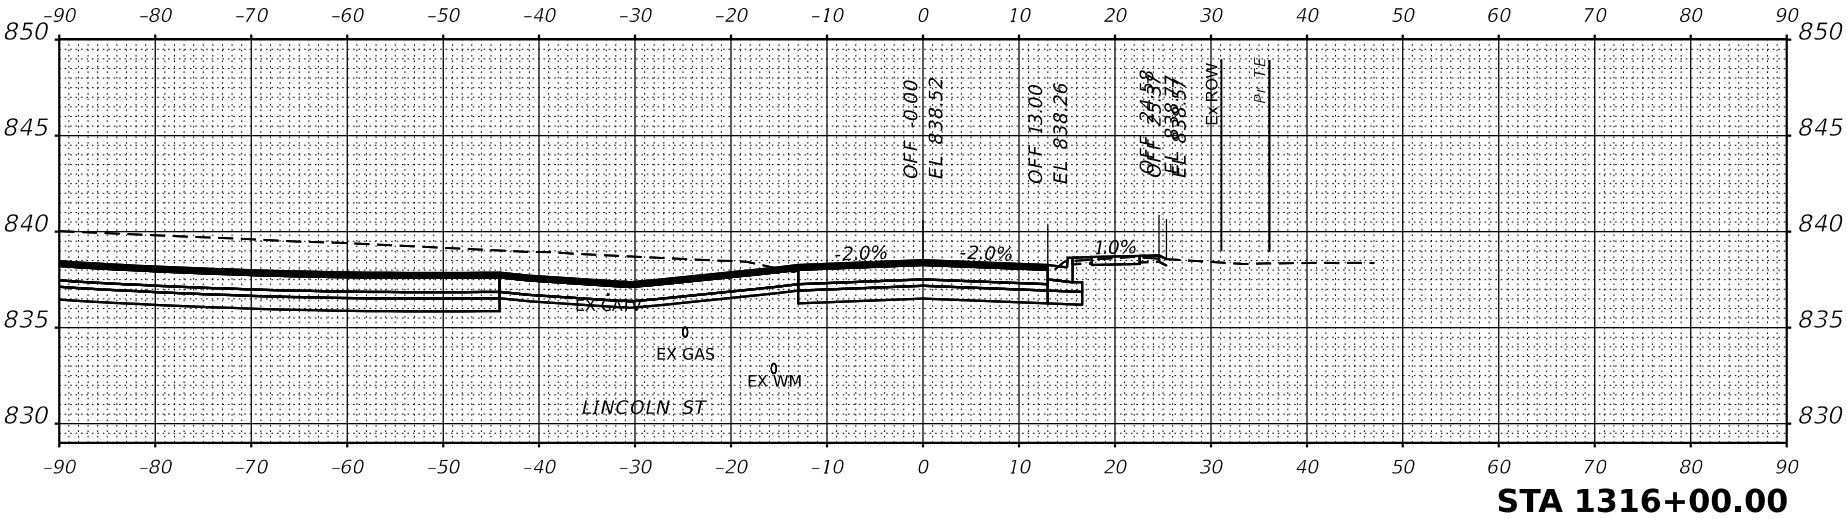

F.A.P. RTE.	SECTION	COUNTY	TOTAL SHEETS	SHEET NO.
611	104R	HENRY	105	46
CONTRACT NO.				
ILLINOIS		FED. AID PROJECT		

MODEL: IL81 - 1317+15.00-1-4 [Sheet]
FILE NAME: G:\2020\20001032.00\Design\Civil\MicroStation\CAD_Sheets\Cross-Sections\D2_64L94-sht-MainLine_xssht.dgn

ORIGINAL SURVEY	SURVEYED _____	BY _____	DATE _____
NOTE BOOK	PLOTTED _____		
	TEMPLATE _____		
	AREAS _____		
NO. _____	AREAS CHECKED _____		

FINAL SURVEY	SURVEYED _____	BY _____	DATE _____
NOTE BOOK	PLOTTED _____		
	TEMPLATE _____		
	AREAS _____		
NO. _____	AREAS CHECKED _____		








USER NAME	Marcelle
DESIGNED	PATRICK PAUSER
DRAWN	PATRICK PAUSER
CHECKED	BRAD LANCE
DATE	3/7/2023

REVISED	SREVISION 15
REVISED	SREVISION 25
REVISED	SREVISION 35
REVISED	SREVISION 45

STATE OF ILLINOIS
DEPARTMENT OF TRANSPORTATION

SCALE: 1" = 20'	SHEET
CROSS SECTIONS IL ROUTE 81	OF SHEETS STA.

E.A.R. RTE. 611	SECTION 104R	COUNTY HENRY	TOTAL SHEET NO. 105
ILLINOIS FED. AID PROJECT			47

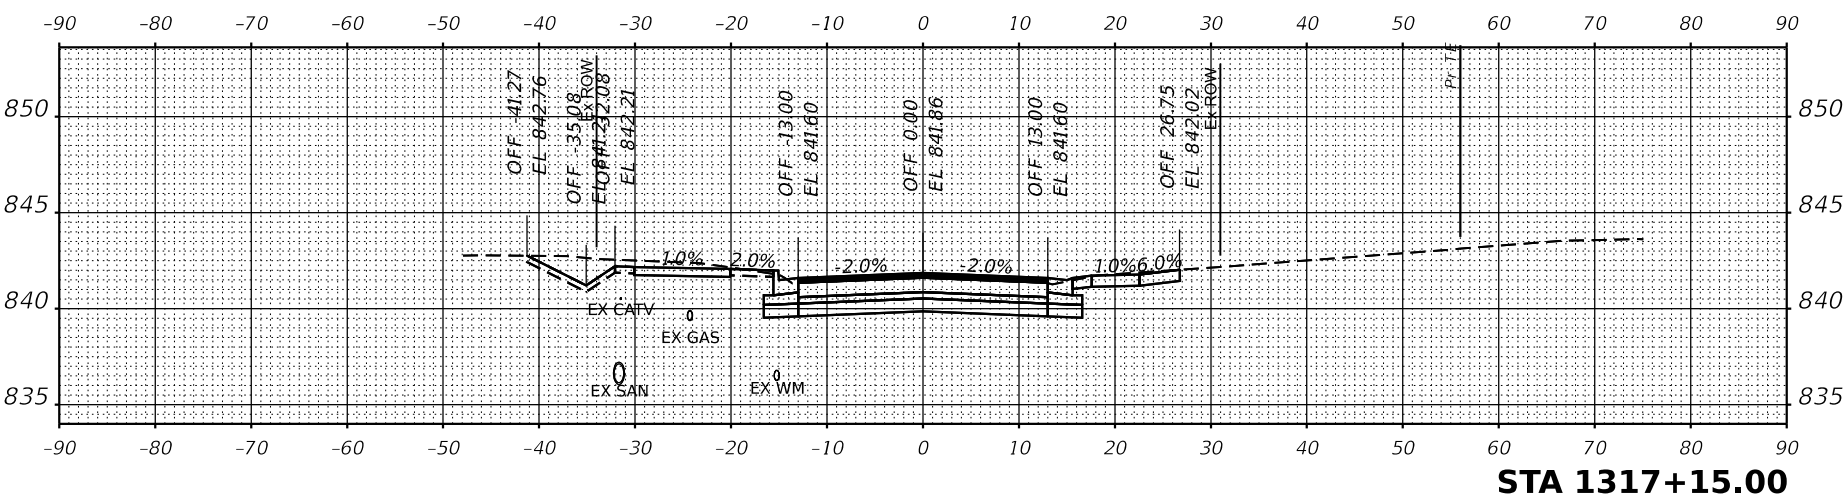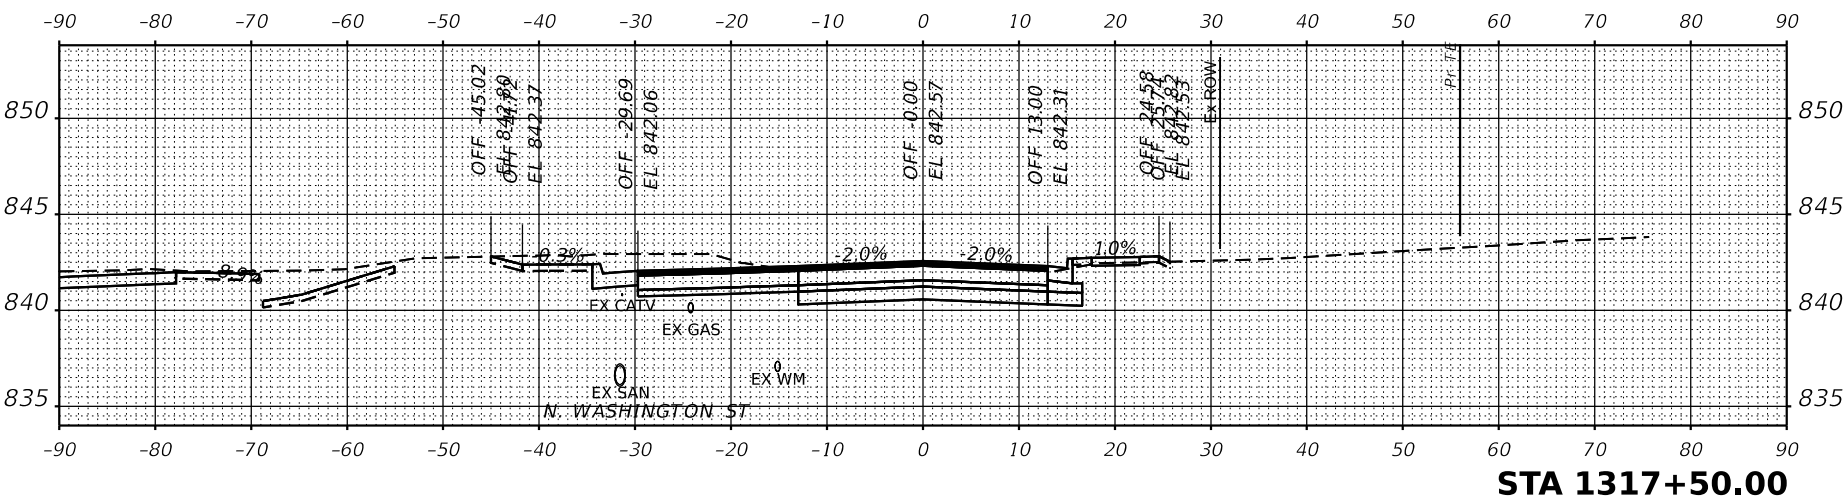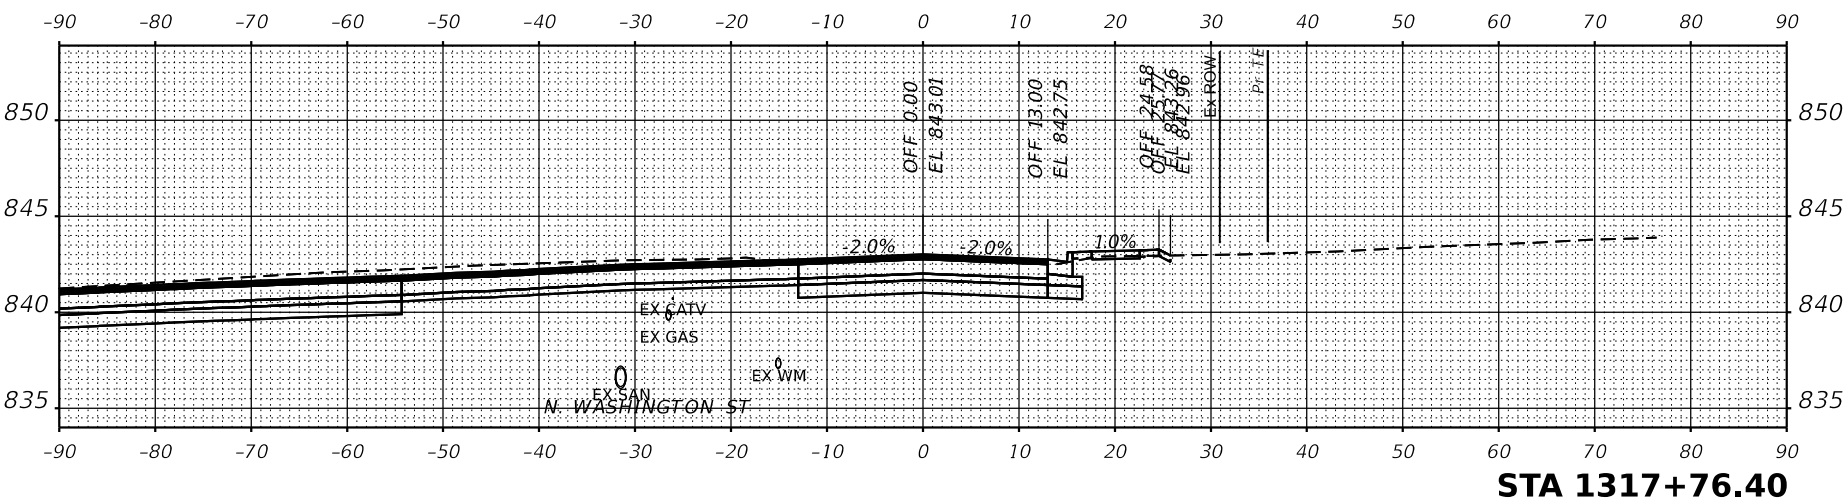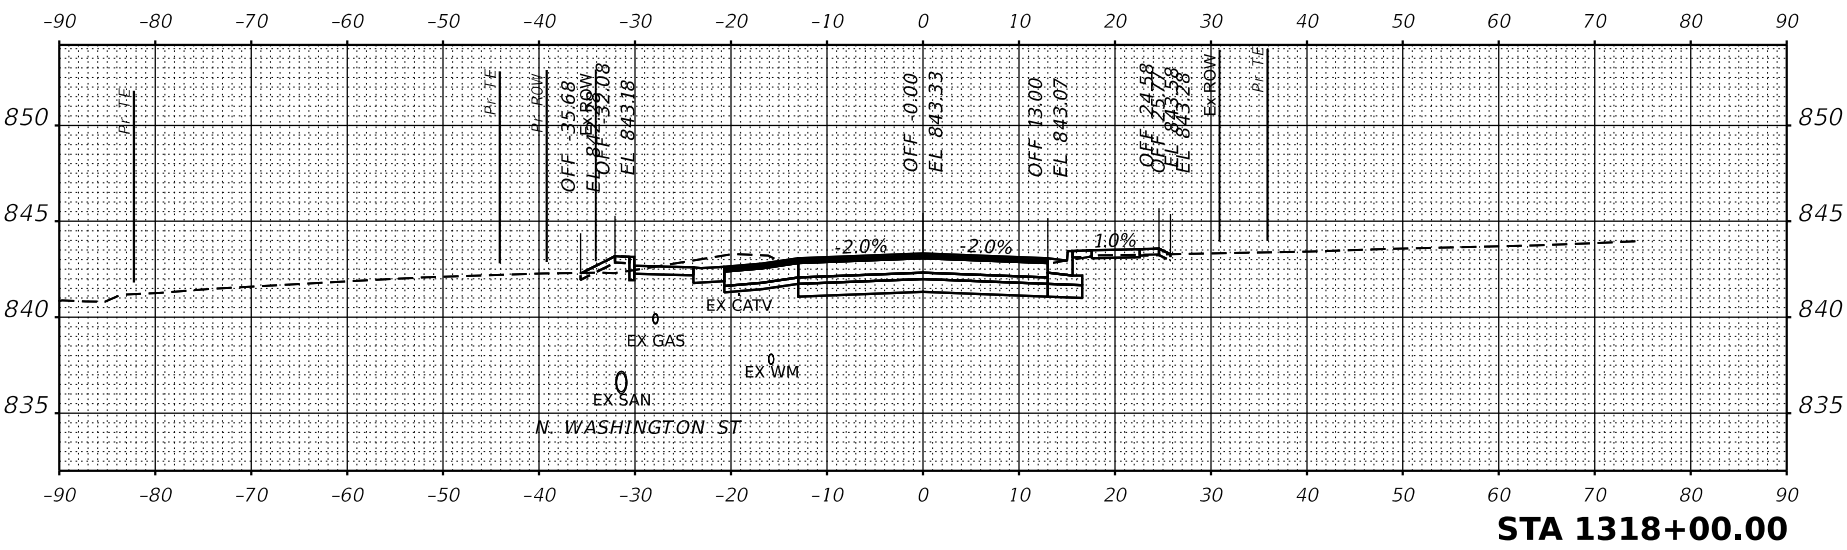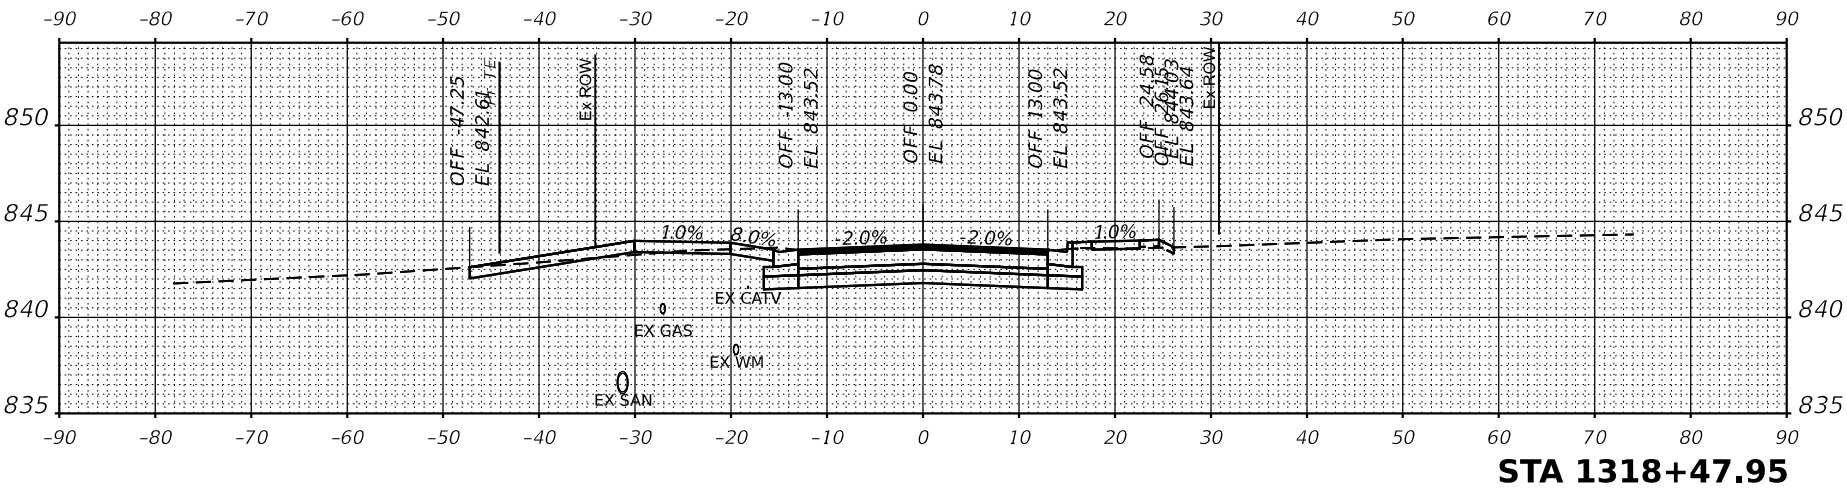








USER NAME	■ Mar-A-Pesentette
DESIGNED	- PATRICK PAUSER
REVISION 15	
REVISION 15	
REVISION 25	
REVISION 35	
REVISION 45	
PILOT SCALE	■ 0.1666667 / in.
CHECKED	- BRAD LANCE
DATE	- 3/7/2023

STATE OF ILLINOIS
DEPARTMENT OF TRANSPORTATION

SCALE: 1" = 20'	SHEET	OF	SHEETS	STA.
CROSS SECTIONS IL ROUTE 81				

E.A.R. RTE.	SECTION	COUNTY	TOTAL SHEET NO.
611	104R	HENRY	105
ILLINOIS			48
CONTRACT NO.			
FED. AID PROJECT			

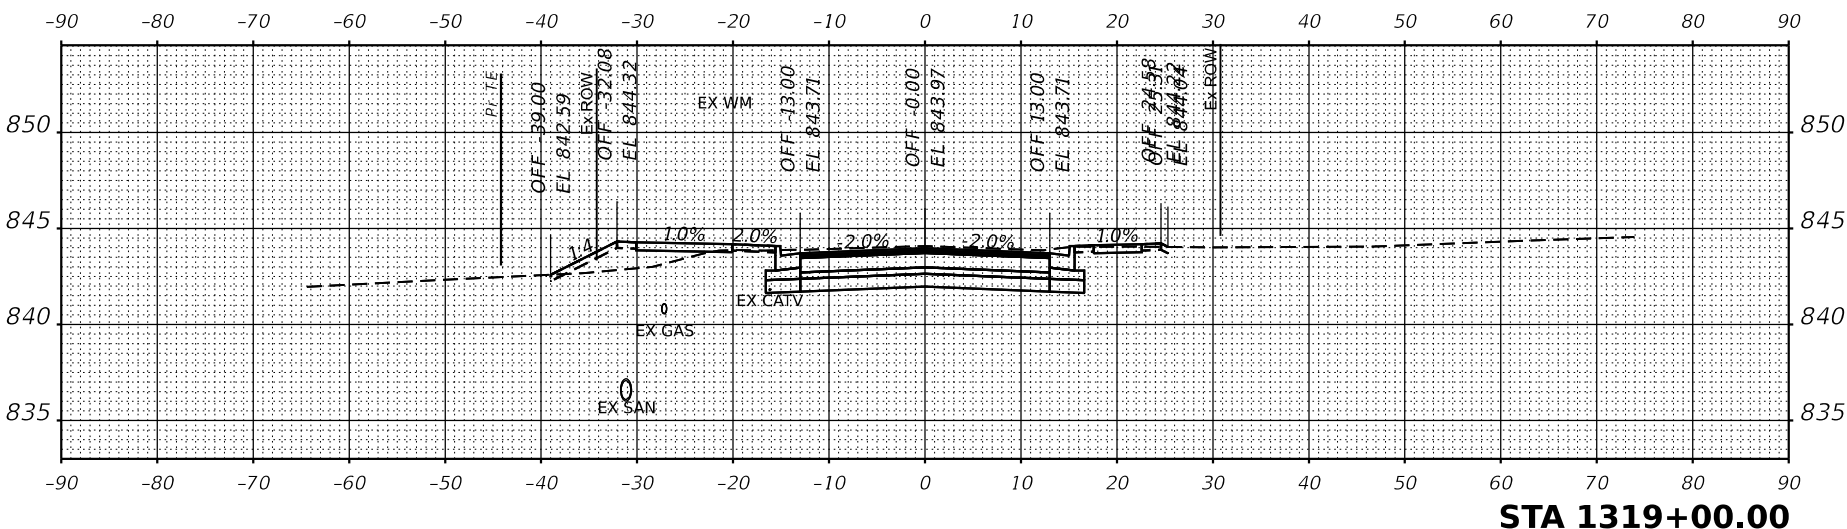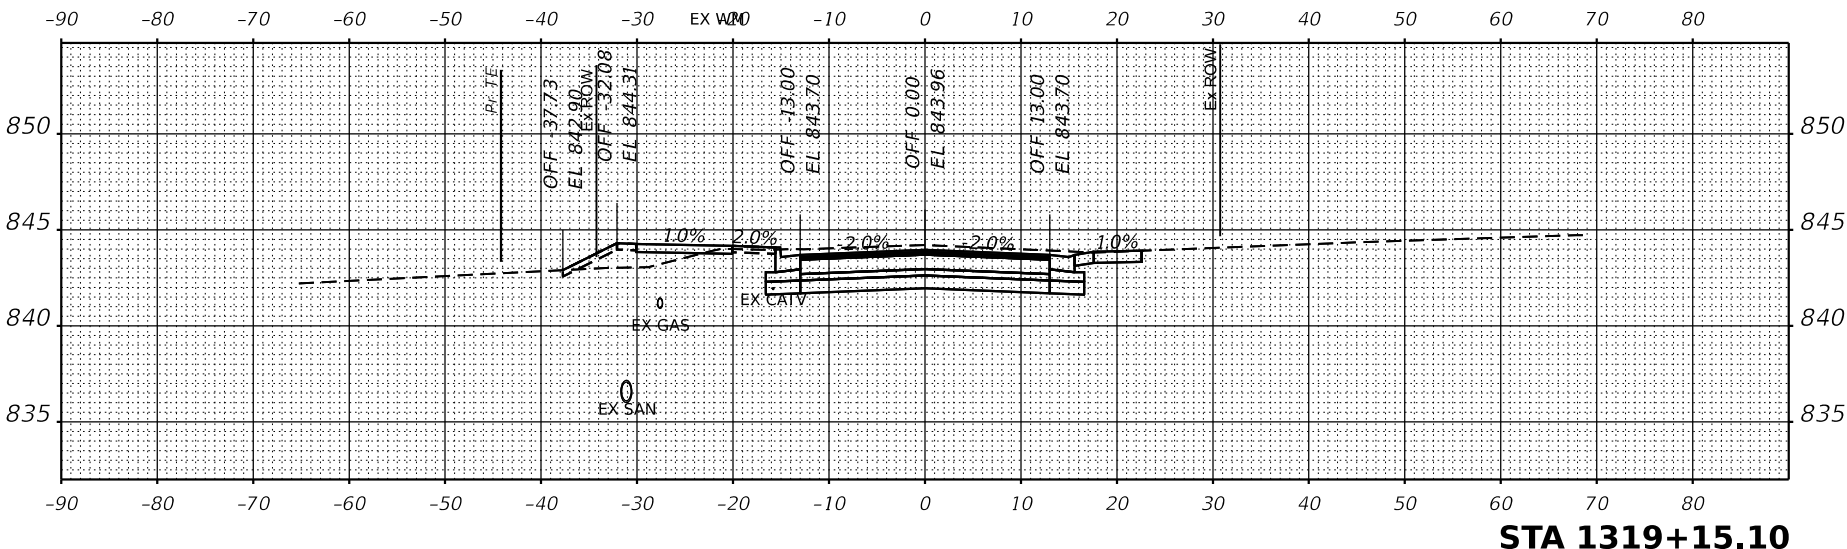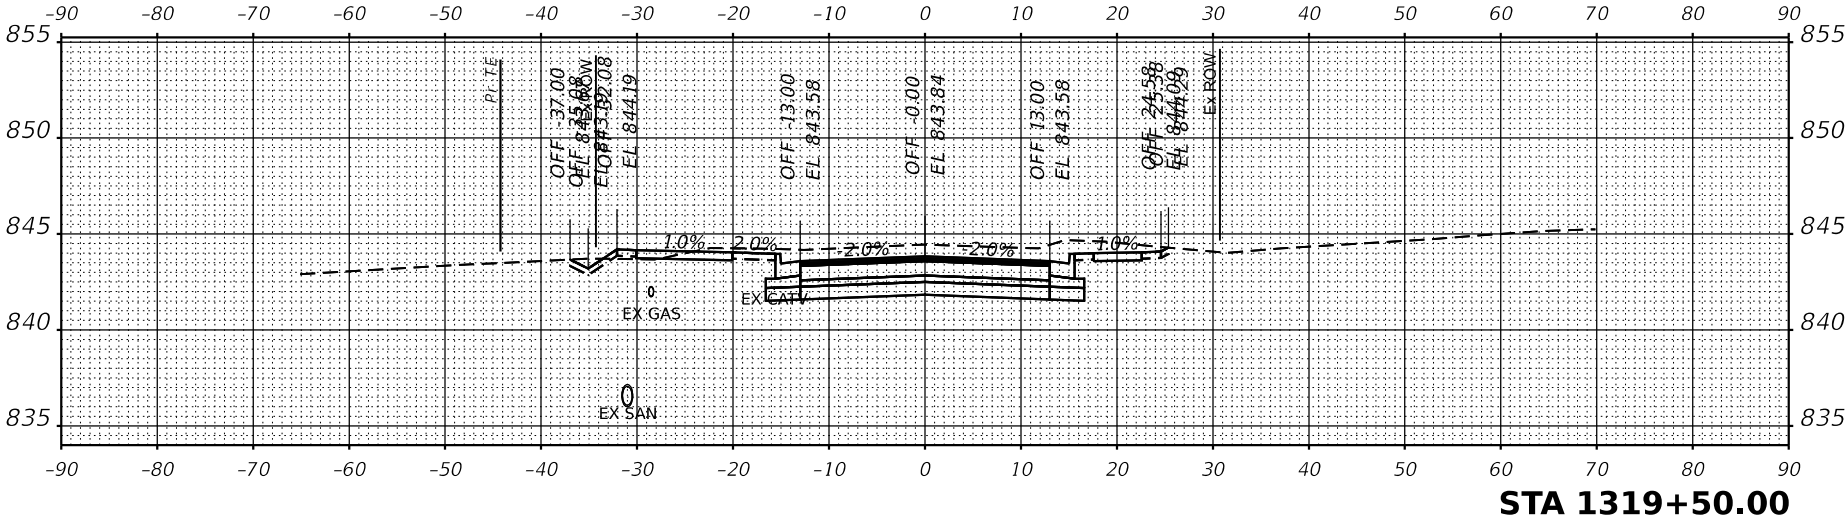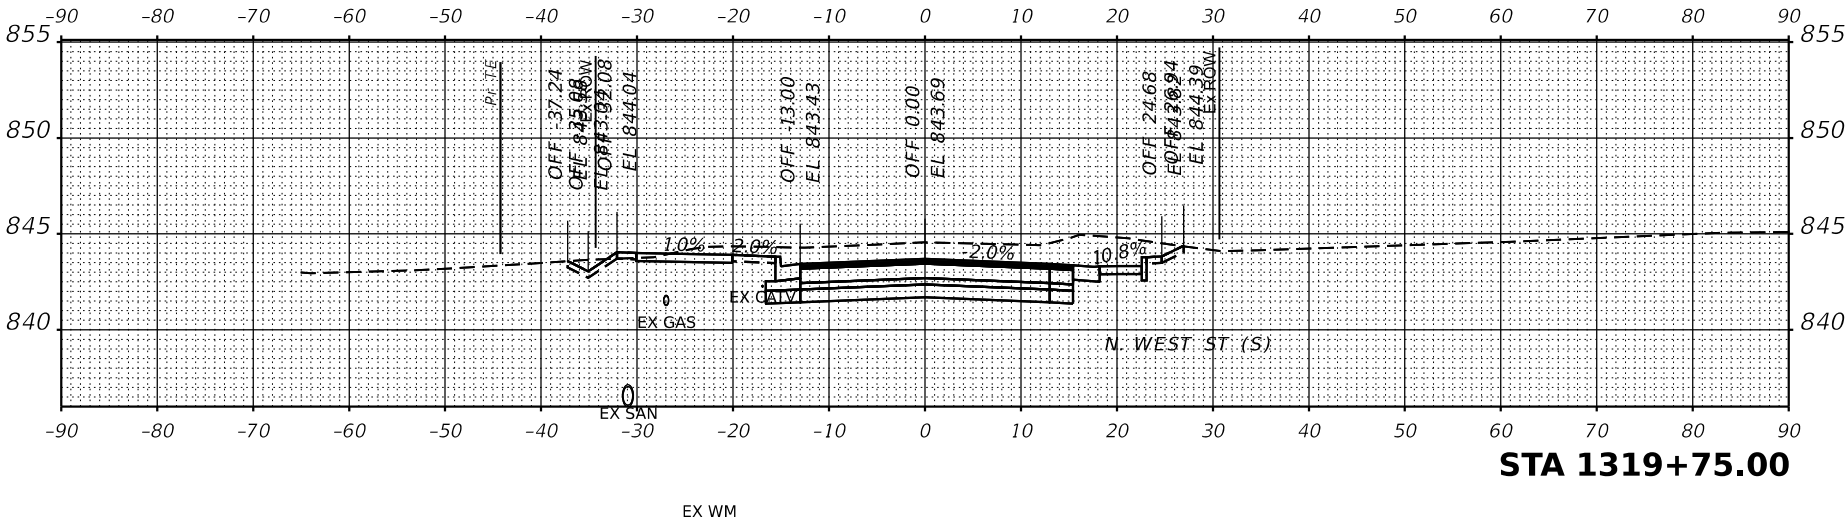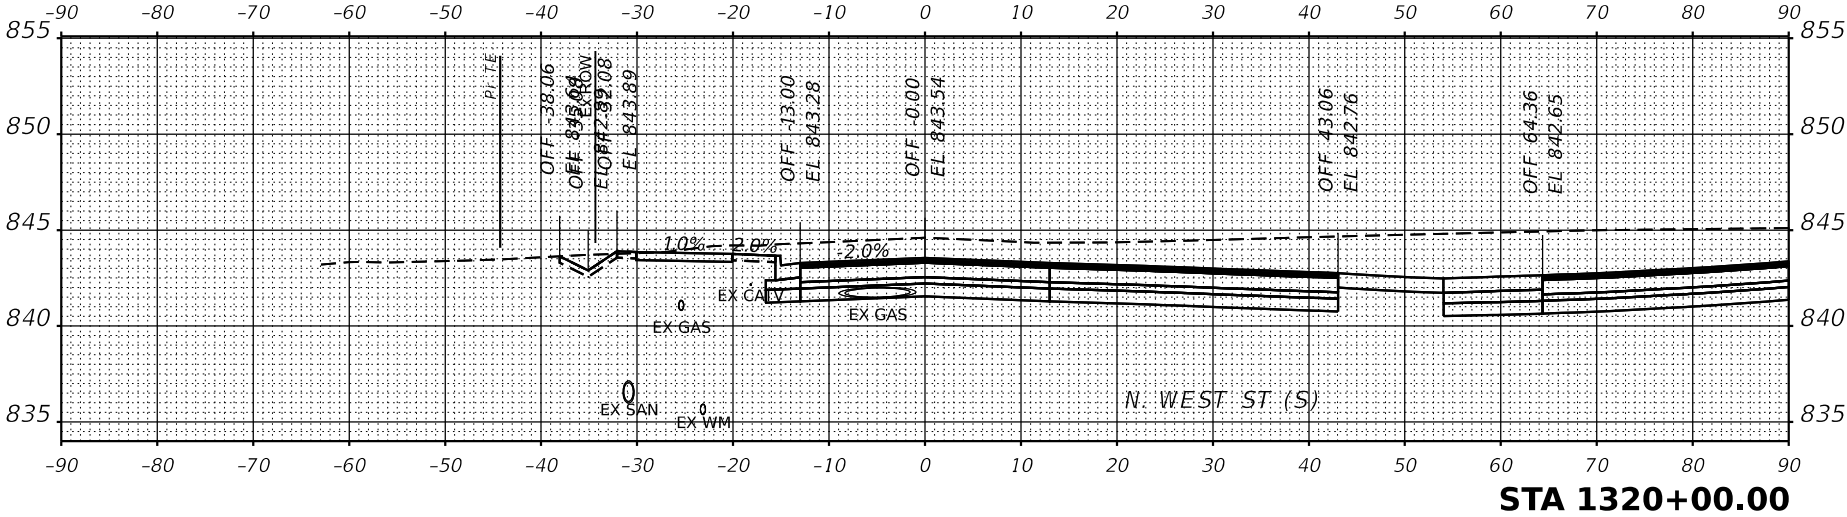

FINAL SURVEY		BY	DATE
	SURVEYED _____		
NOTE BOOK	PLOTTED _____		
	TEMPLATE _____		
NO. _____	AREAS _____		
	AREAS CHECKED _____		

IMEG
401 E. STATE ST., 4th Floor
ROCKFORD, IL 61104
PH: 815.965.6400
www.imegcorp.com

USER NAME	■ Marc.A.Personette
PLOT SCALE	■ 0.16666667 ' / in.
PLOT DATE	■ 3/7/2023

DESIGNED	-	PATRICK PAUSER
DRAWN	-	PATRICK PAUSER
CHECKED	-	BRAD LANGE
DATE	-	3/7/2023






REVISED	-	\$REVISION 1\$
REVISED	-	\$REVISION 2\$
REVISED	-	\$REVISION 3\$
REVISED	-	\$REVISION 4\$

**STATE OF ILLINOIS
DEPARTMENT OF TRANSPORTATION**

CROSS SECTIONS
IL ROUTE 81

--	--

A.P. SITE.	SECTION	COUNTY	TOTAL SHEETS	SHEET NO.
11	104R	HENRY	105	49
CONTRACT NO.				
	BILL MORE	FED. AID PROJECT		

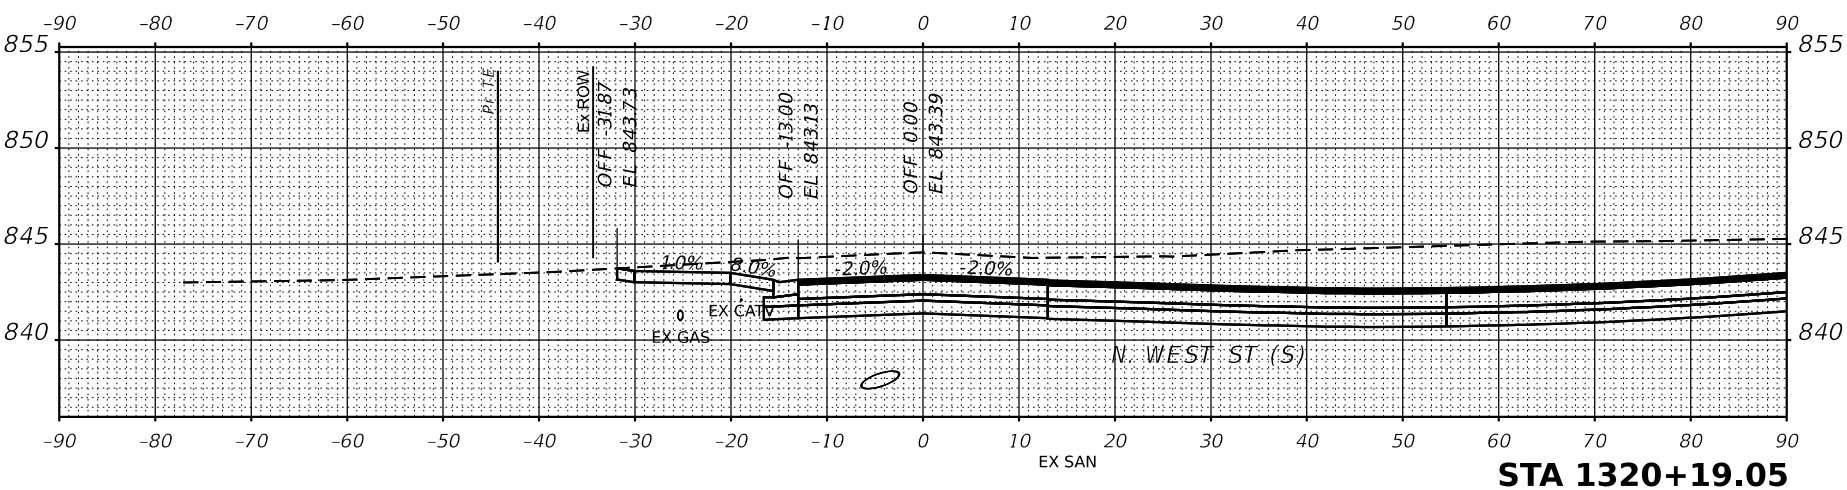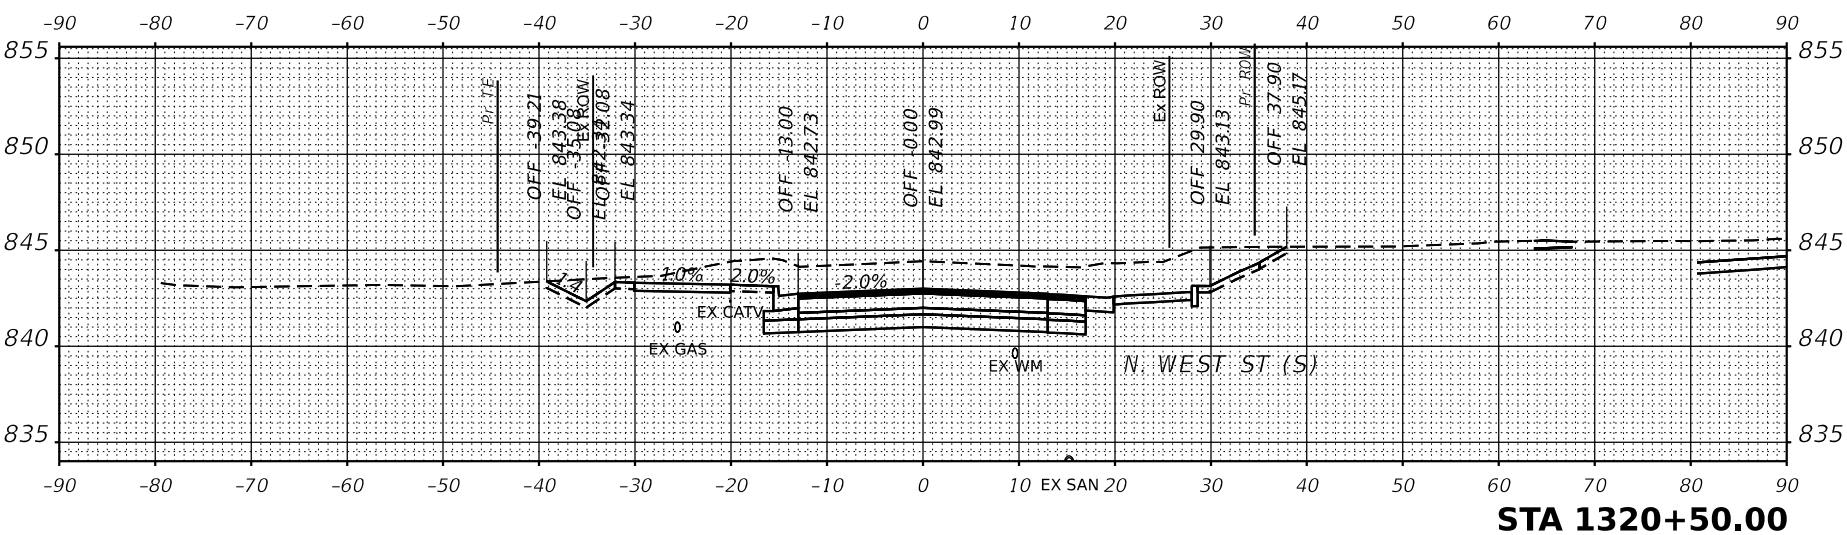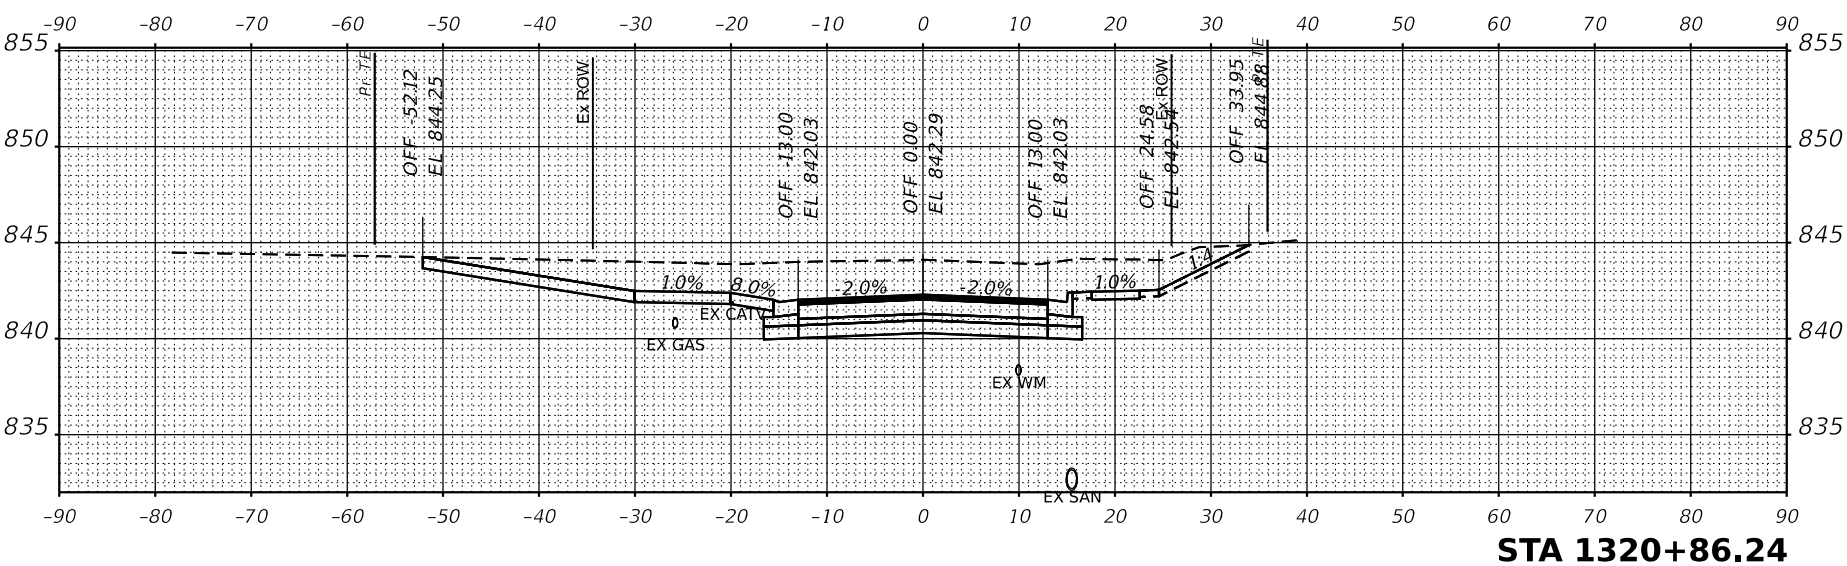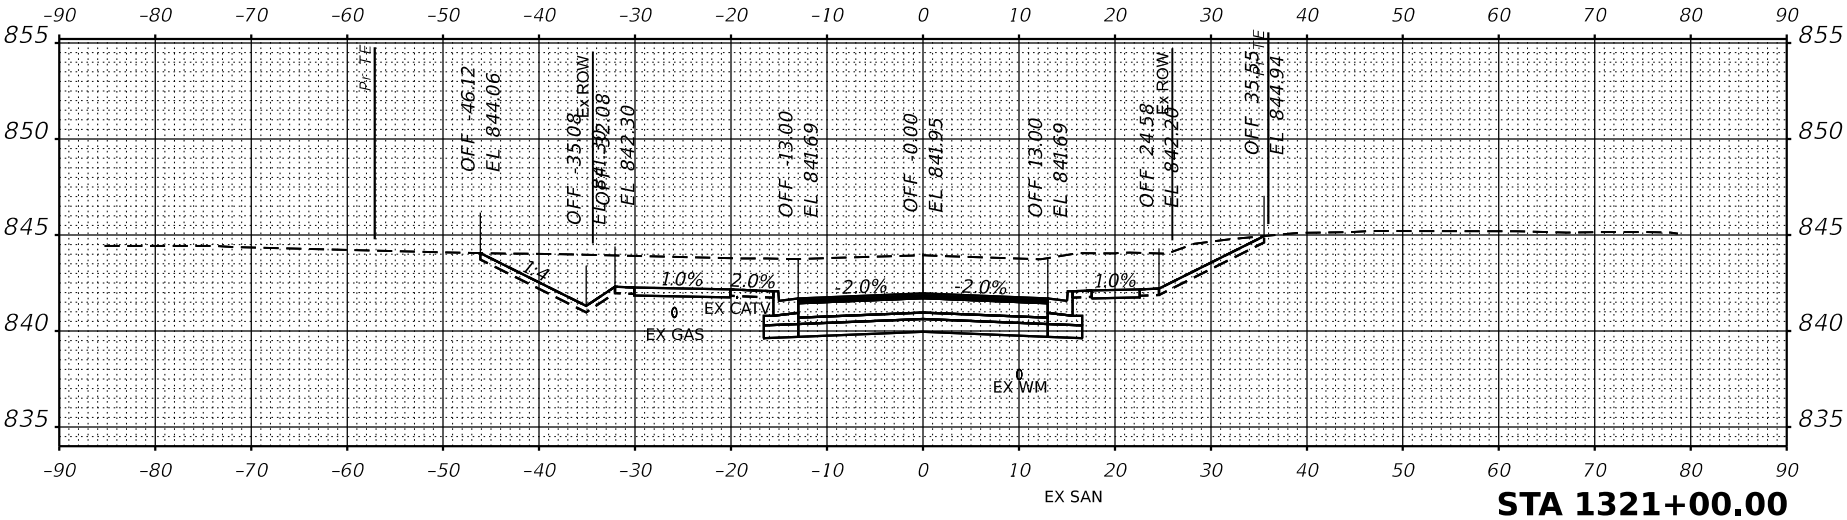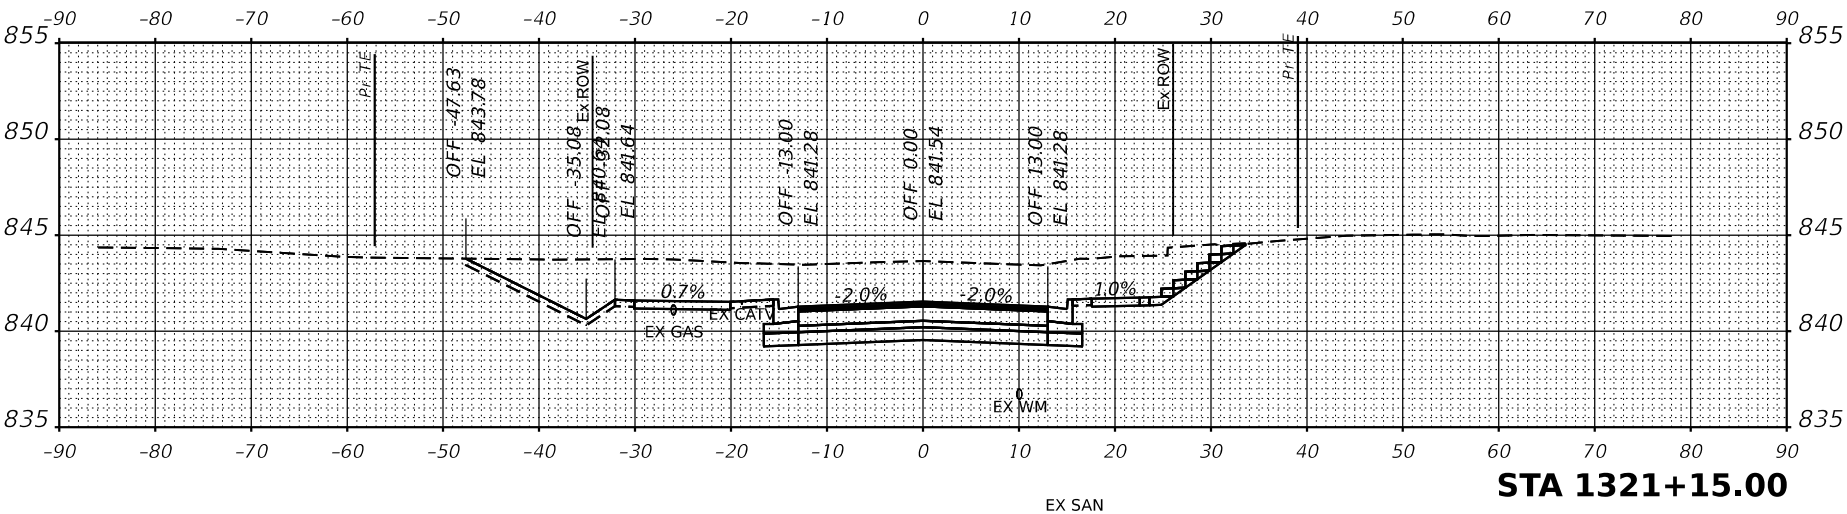

MODEL: IL81 - 1321+50.00-4 [Sheet]
FILE NAME: G:\2020\20001032.00\Design\Civil\MicroStation\CAD_Sheets\Cross-Sections\D2_64\94-sht-MainLine_xssht.dgn

ORIGINAL SURVEY	SURVEYED	BY	DATE
NOTE BOOK	PLOTTED		
	TEMPLATE		
	AREAS		
NO.	AREAS CHECKED		

FINAL SURVEY	SURVEYED	BY	DATE
NOTE BOOK	PLOTTED		
	TEMPLATE		
	AREAS		
NO.	AREAS CHECKED		



401 E. STATE ST., 4th Floor
ROCKFORD, IL 61104
815.952.5400
www.imegcorp.com

USER NAME	■ Marc A. Pesonette
DESIGNED	- PATRICK PAUSER
DRAWN	- PATRICK PAUSER
PILOT SCALE	■ 0.1666667" = 1' ft.
PILOT DATE	■ 3/7/2023

DESIGNED	- PATRICK PAUSER
DRAWN	- PATRICK PAUSER
CHECKED	- BRAD LANE
DATE	- 3/7/2023






REVISED	- SREVISION 15
REVISED	- SREVISION 25
REVISED	- SREVISION 35
REVISED	- SREVISION 45

STATE OF ILLINOIS
DEPARTMENT OF TRANSPORTATION

SCALE: 1" = 20'	SHEET	OF	SHEETS	STA.
CROSS SECTIONS IL ROUTE 81				


F.A.R. RTE.	SECTION	COUNTY	TOTAL SHEET NO.
611	104R	HENRY	105

ILLINOIS	FED. AID PROJECT	CONTRACT NO.
----------	------------------	--------------

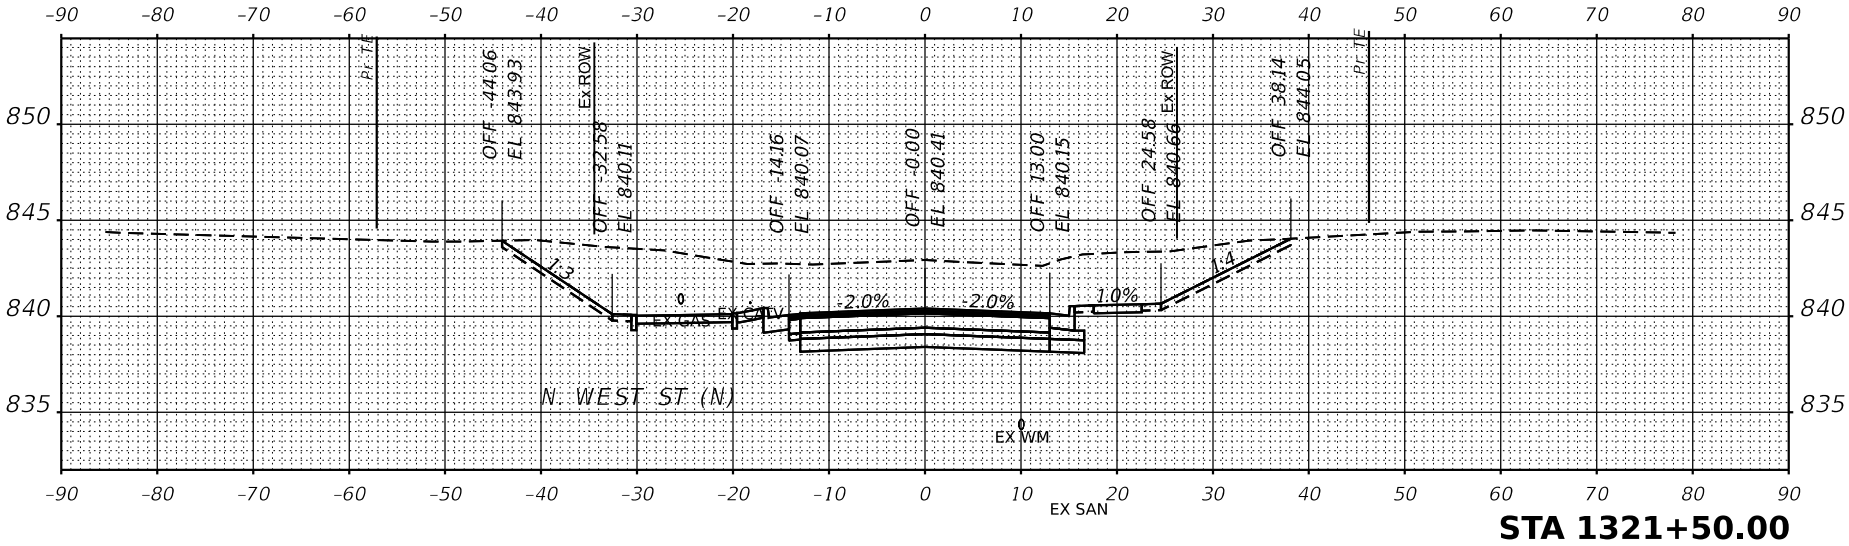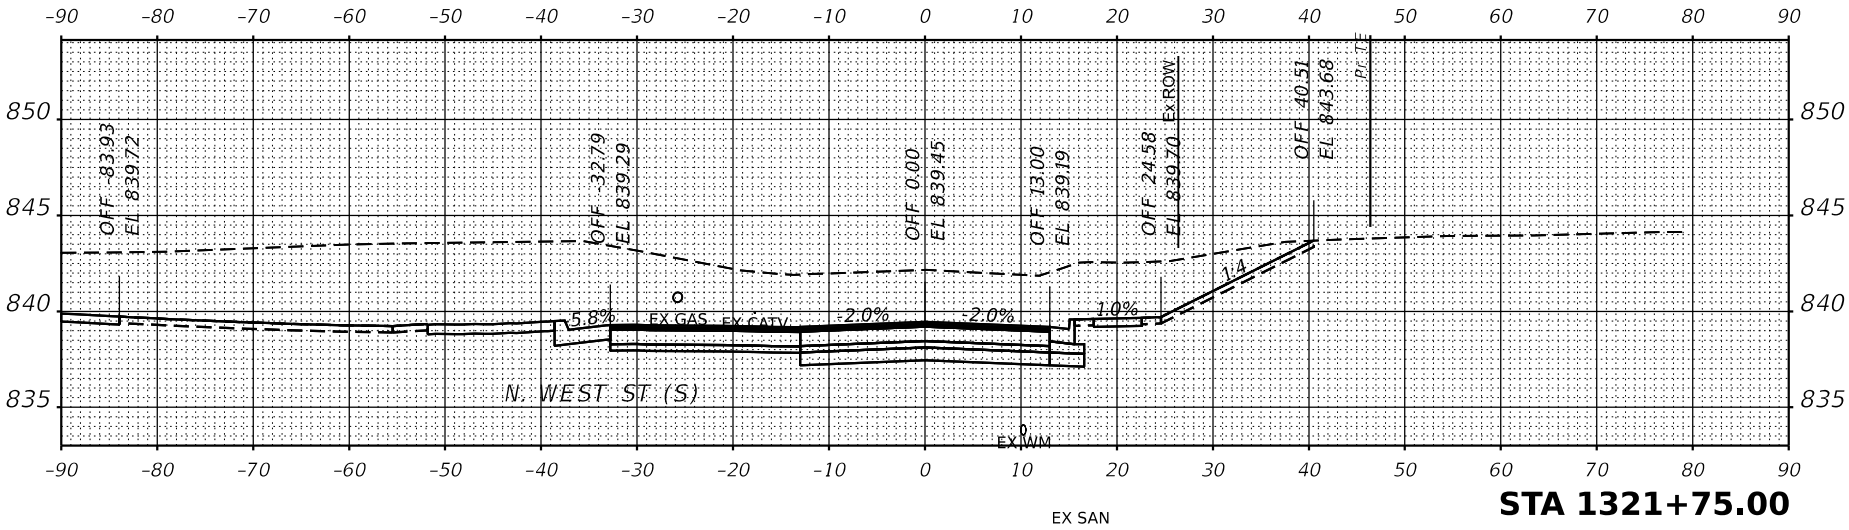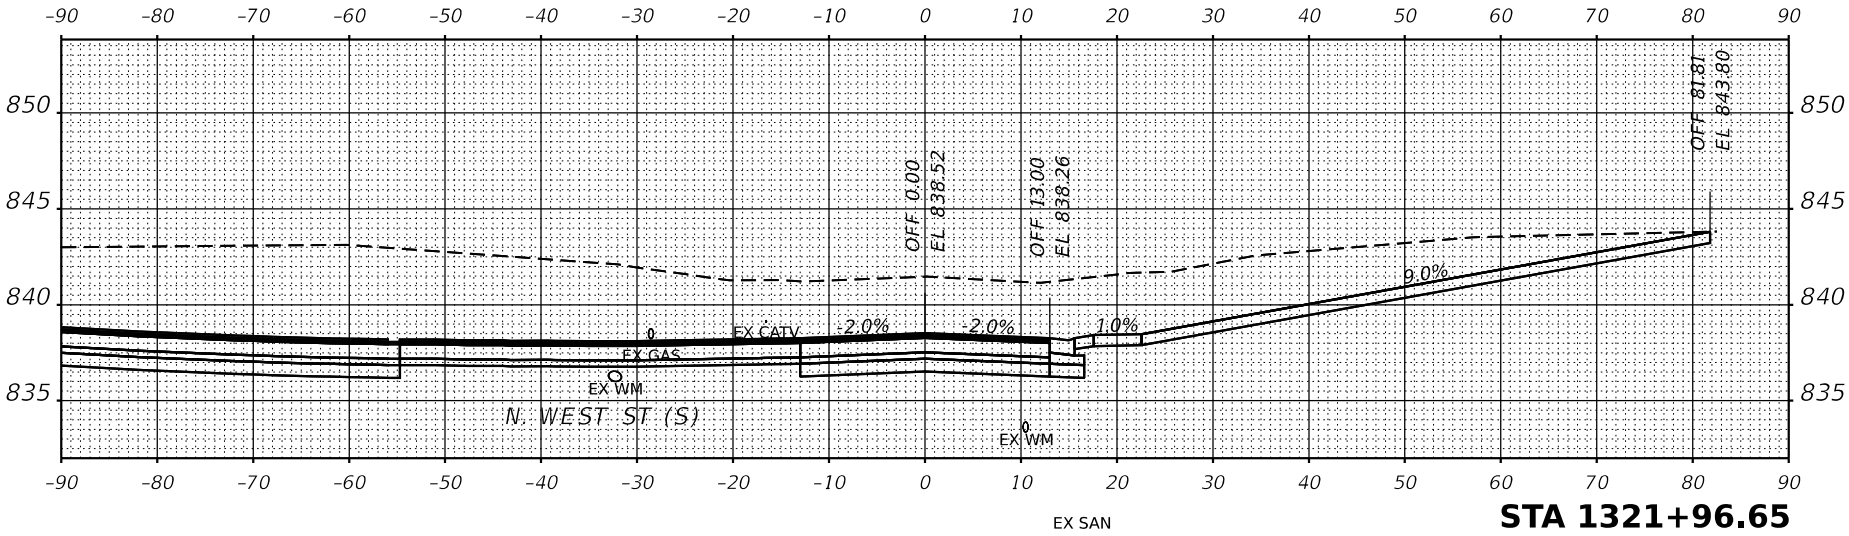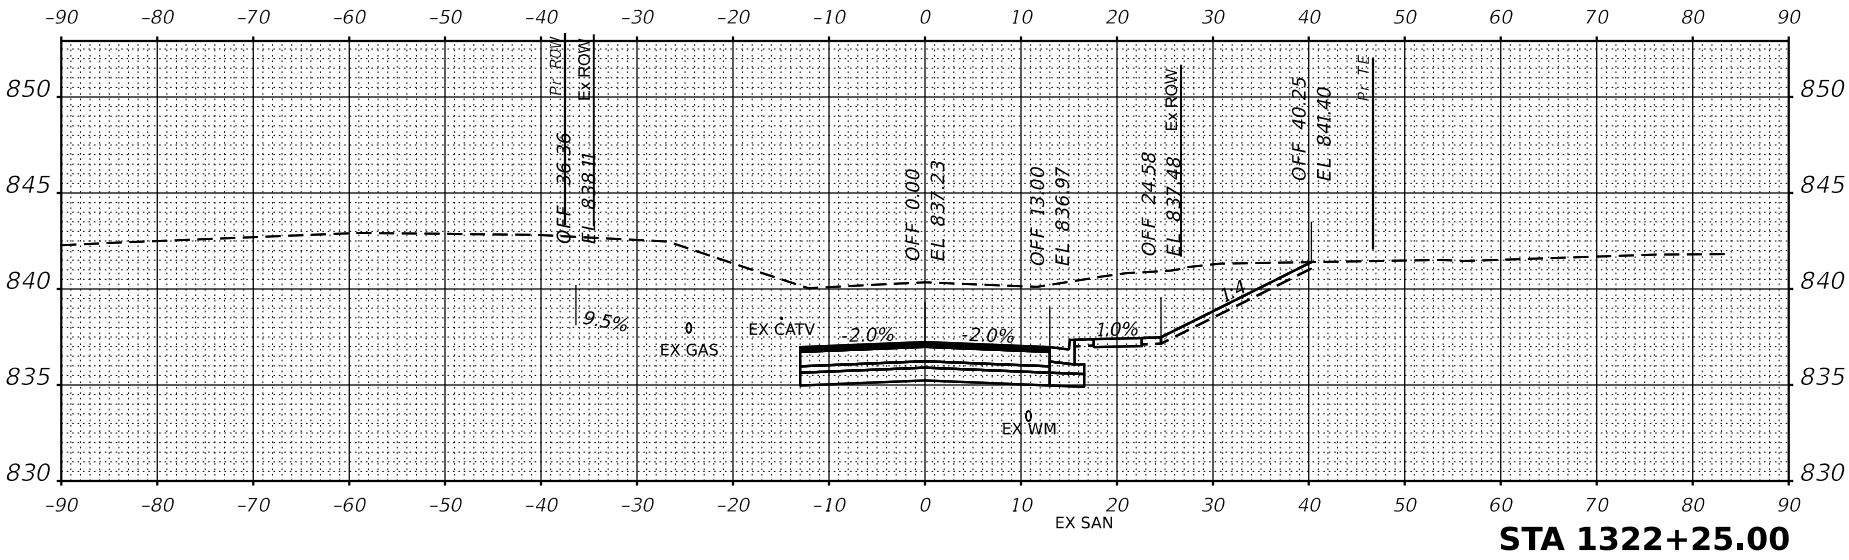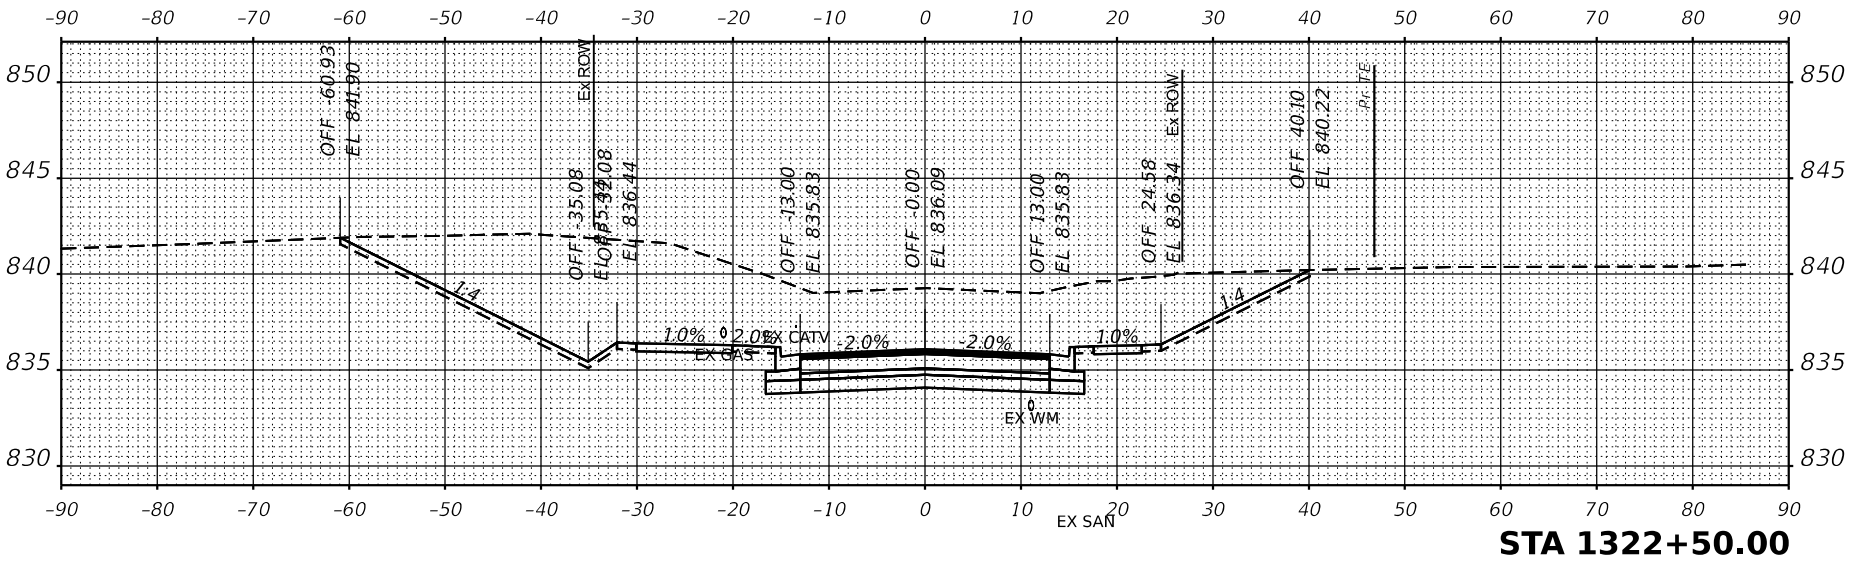

FINAL SURVEY		BY	DATE
	SURVEYED _____		
NOTE BOOK	PLOTTED _____		
	TEMPLATE _____		
	AREAS _____		
NO. _____	AREAS CHECKED _____		

IMEG
401 E. STATE ST., 4th Floor
ROCKFORD, IL 61104
PH: 815.965.6400
www.imegcorp.com

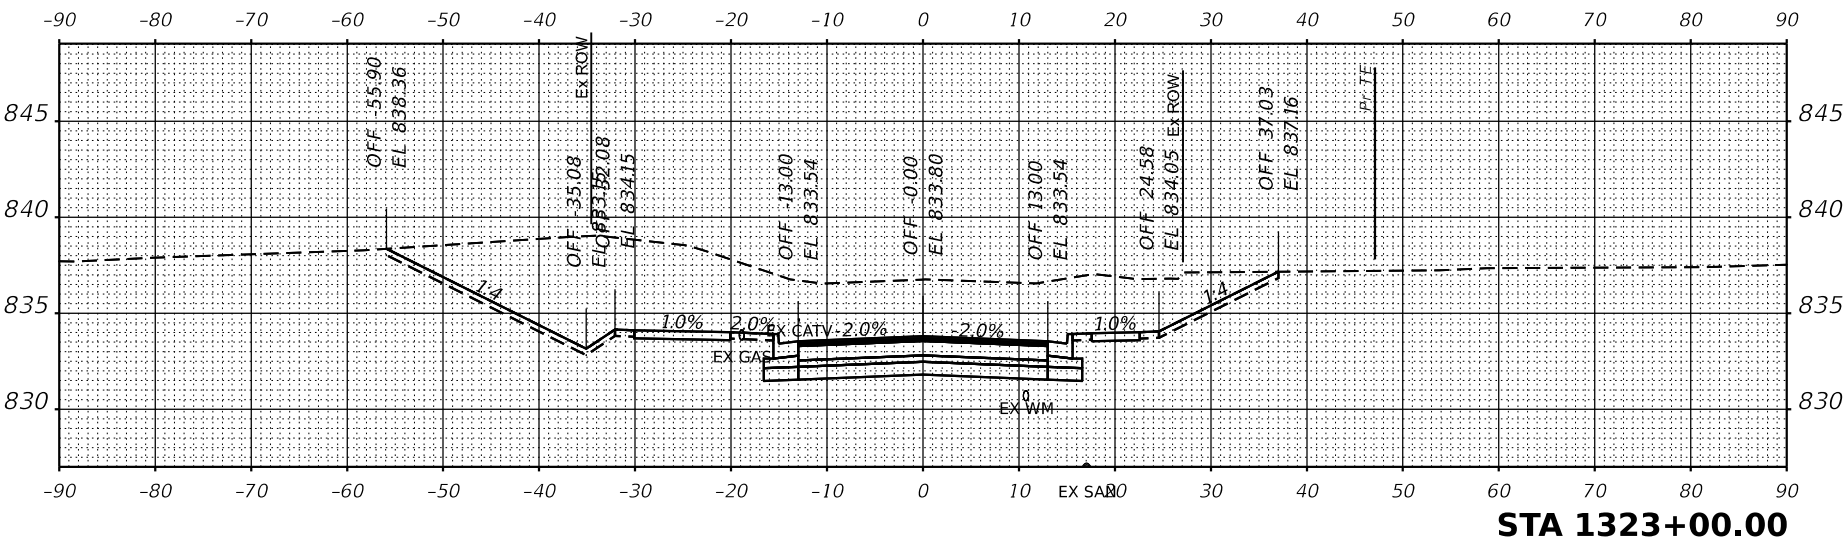

CROSS SECTIONS IL ROUTE 81		SCALE: 1" = 20'	
SHEET	OF	SHEETS	STA.
F.A.P. SECTION RTE.	COUNTY	TOTAL SHEETS NO.	
611	104R	HENRY 105	51
		CONTRACT NO.	
		ILLINOIS	FED. AID PROJECT






MODEL: IL81 - 1324+50.00-4 [Sheet]
FILE NAME: Ga20201032.00\Design\Civil\MicroStation\CAD_Sheets\Cross-Sections\D2_64L94-sht-MainLine_xssht.dgn

IMEG 401 E. STATE ST., 4th Floor ROCKFORD, IL 61104 815.956.5400 www.imegcorp.com	DESIGNED -	REVISION 15
	DRAWN -	REVISION 25
	CHECKED -	REVISION 35
	DATE -	REVISION 45
USER NAME -	PATRICK PAUSER	
PLOT SCALE -	0.1666667 / in.	
PLOT DATE -	3/7/2023	

STATE OF ILLINOIS

DEPARTMENT OF TRANSPORTATION

SCALE: 1" = 20'	SHEET	OF	SHEETS	STA.
CROSS SECTIONS IL ROUTE 81				
E.A.R. RTE.	SECTION	COUNTY	TOTAL SHEETS	SHEET NO.
611	104R	HENRY	105	52
ILLINOIS FED. AID PROJECT				

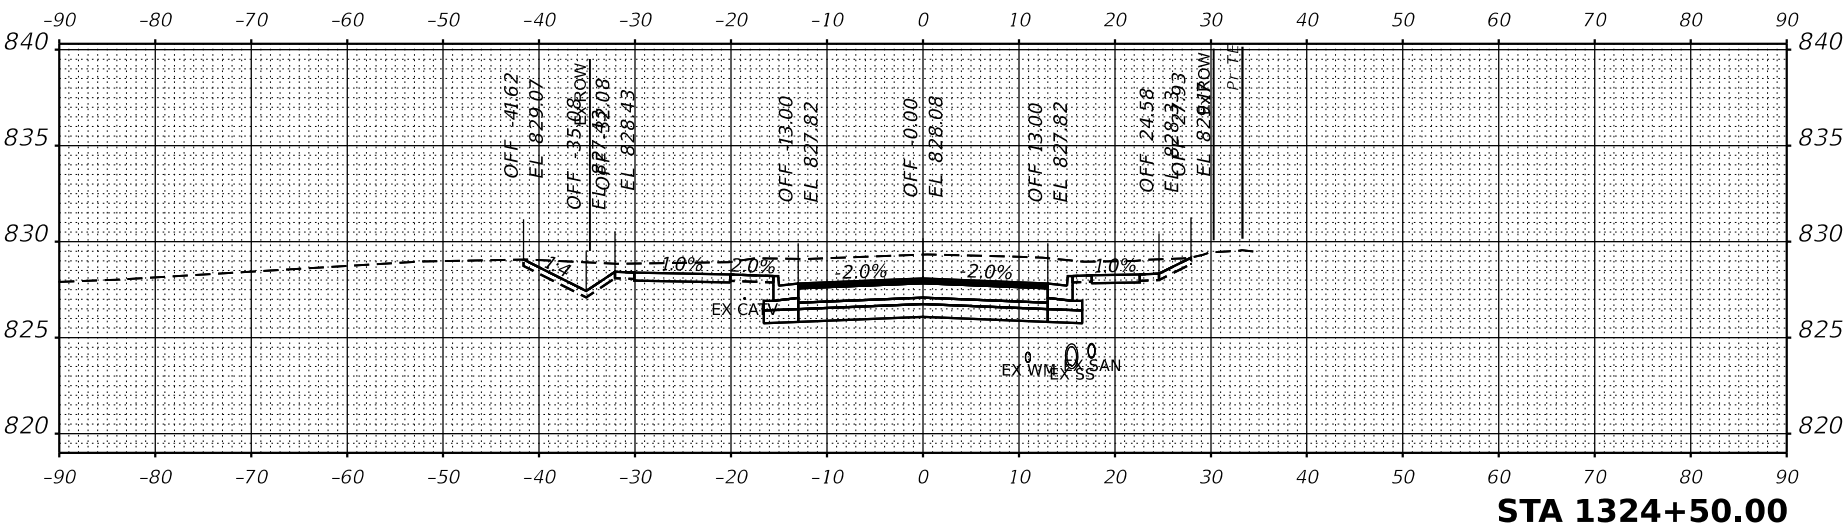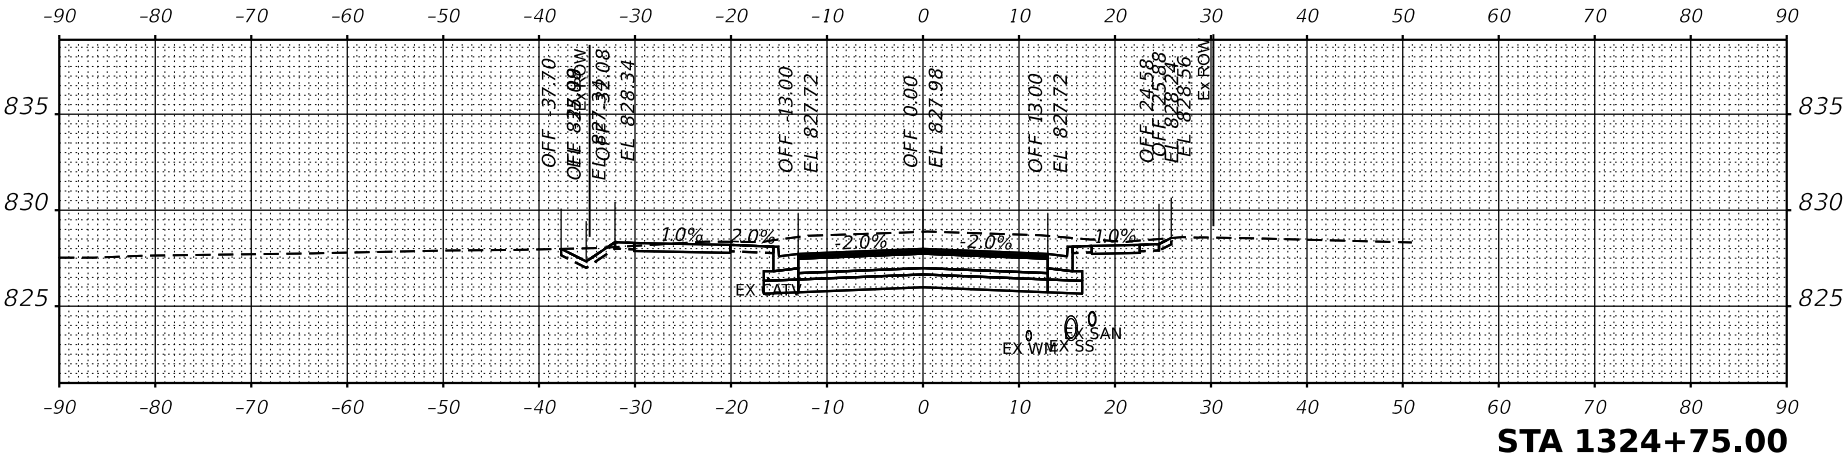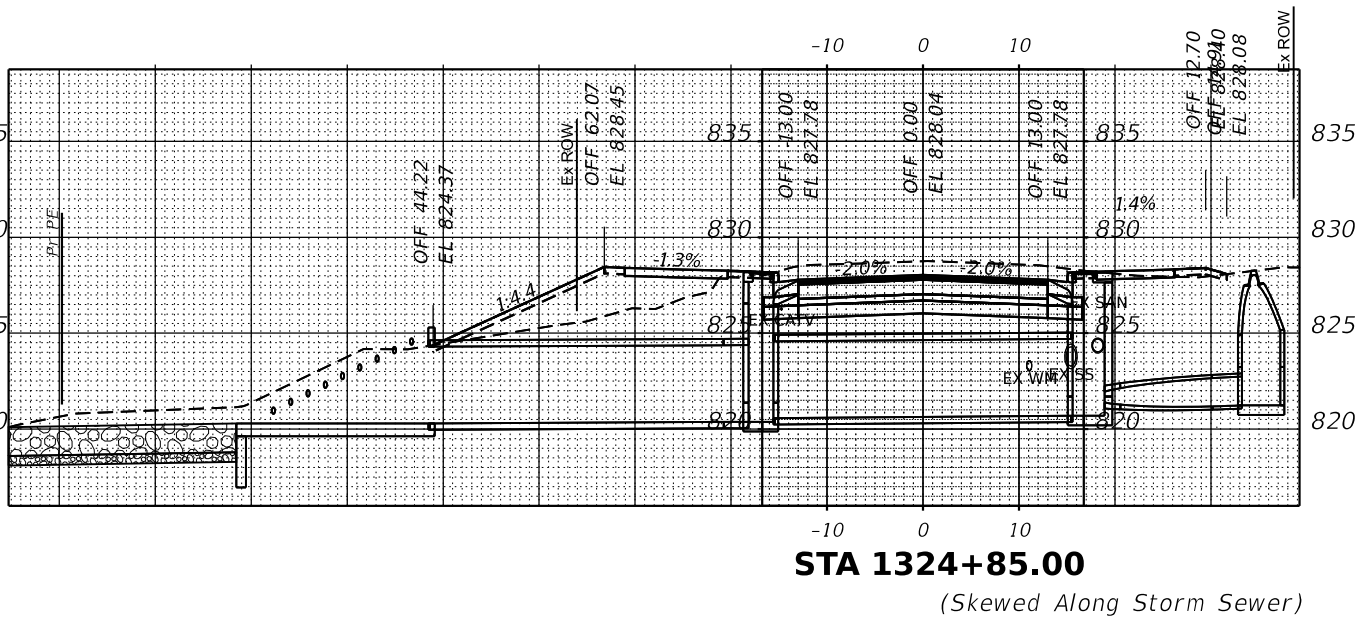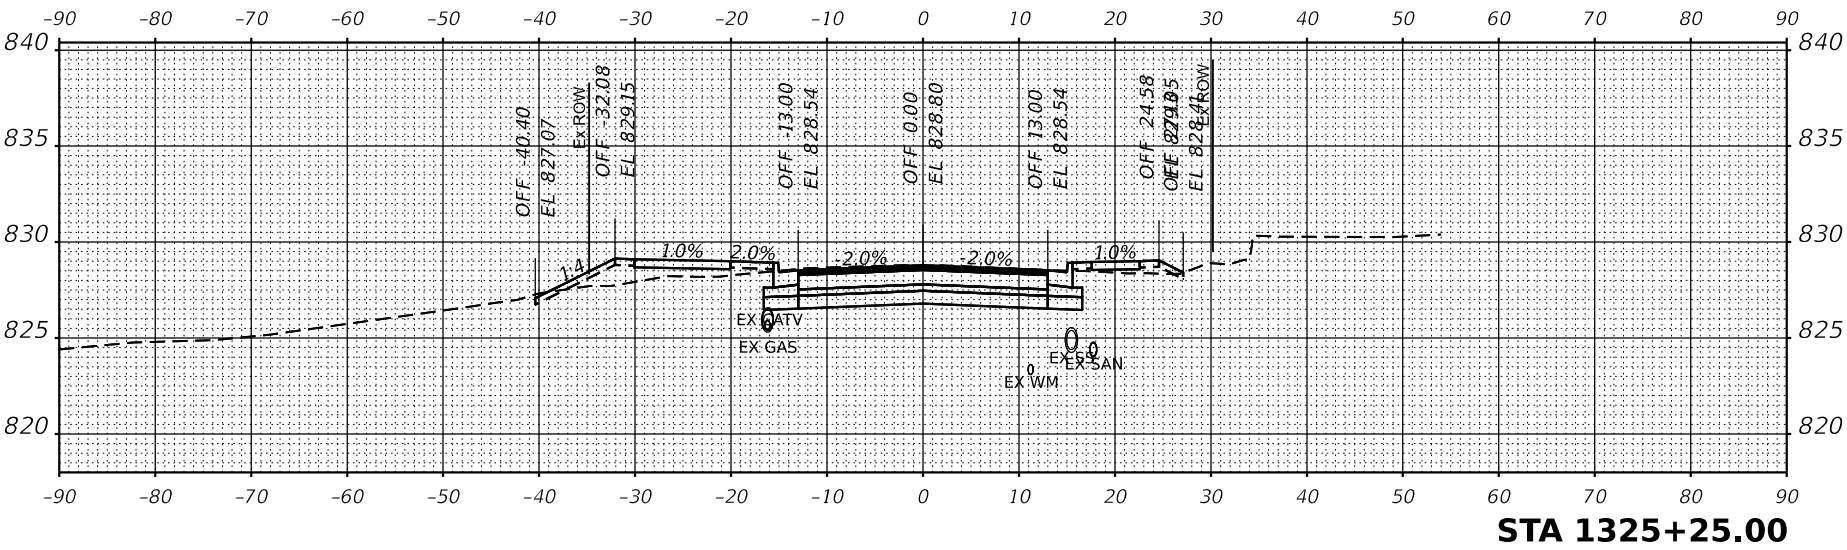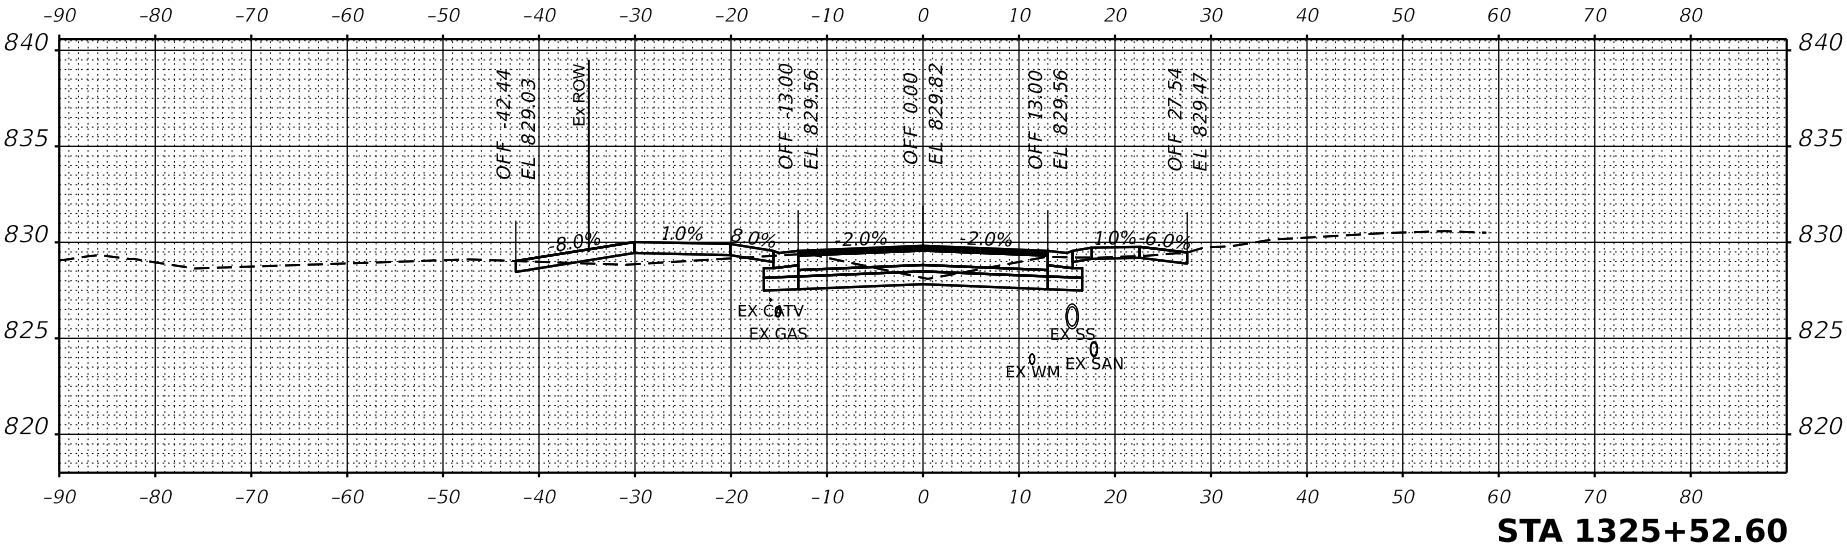

MODEL: IL81 - 1325+58.51-4 [Sheet]
FILE NAME: G:\2020\2001032.00\Design\Civil\MicroStation\CAD_Sheets\Cross-Sections\D2_64\94-sht-MainLine_xssht.dgn

ORIGINAL SURVEY	SURVEYED	BY	DATE
NOTE BOOK	PLOTTED		
	TEMPLATE		
	AREAS		
NO.	AREAS CHECKED		

FINAL SURVEY	SURVEYED	BY	DATE
NOTE BOOK	PLOTTED		
	TEMPLATE		
	AREAS		
NO.	AREAS CHECKED		



USER NAME	Marcelle Perreault
DESIGNED	PATRICK PAUSER
DATE	3/7/2023

DESIGNED	PATRICK PAUSER
CHECKED	BRAD LANCE
DATE	3/7/2023






REVISED	SREVISION 15
REVISED	SREVISION 25
REVISED	SREVISION 35
REVISED	SREVISION 45

STATE OF ILLINOIS
DEPARTMENT OF TRANSPORTATION

SCALE:	1" = 20'
SHEET	OF
SHEETS	STA.

CROSS SECTIONS
IL ROUTE 81

SECTION	COUNTY	TOTAL SHEET NO.
611	HENRY	105
ILLINOIS	CONTRACT NO.	53

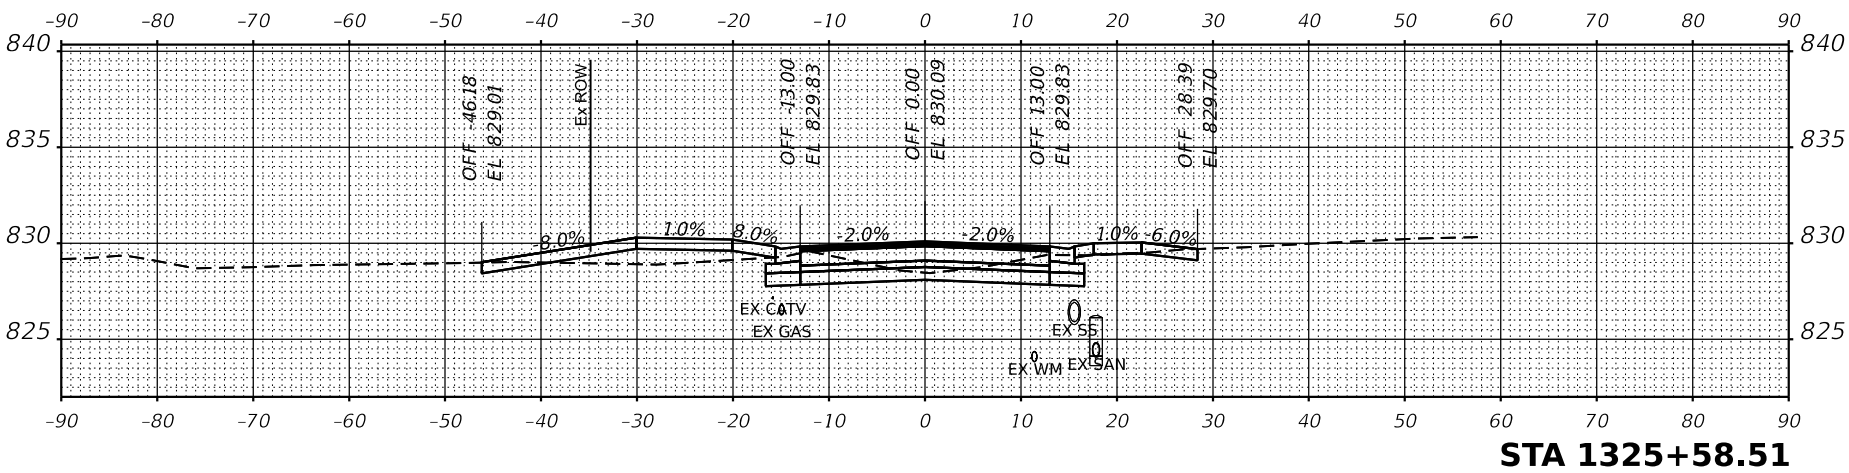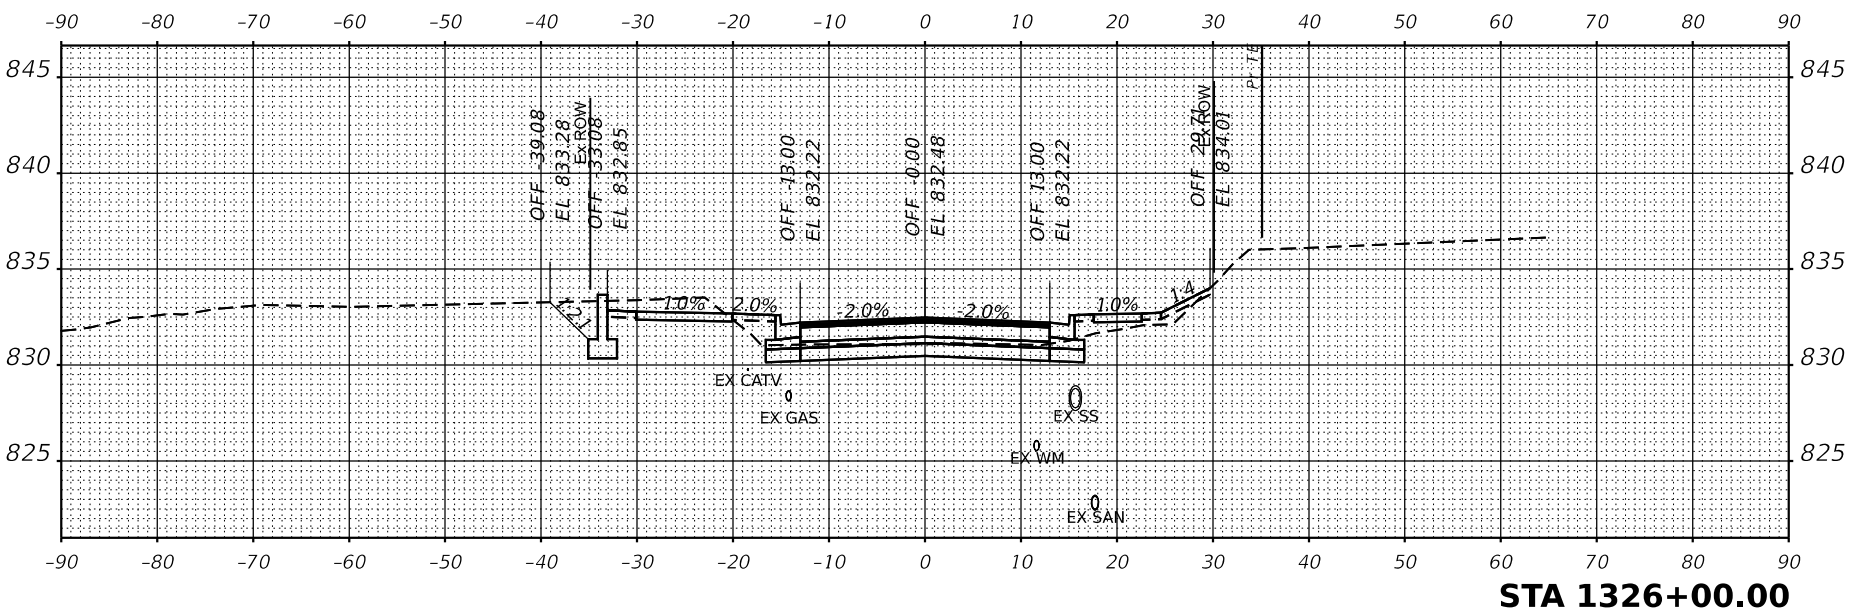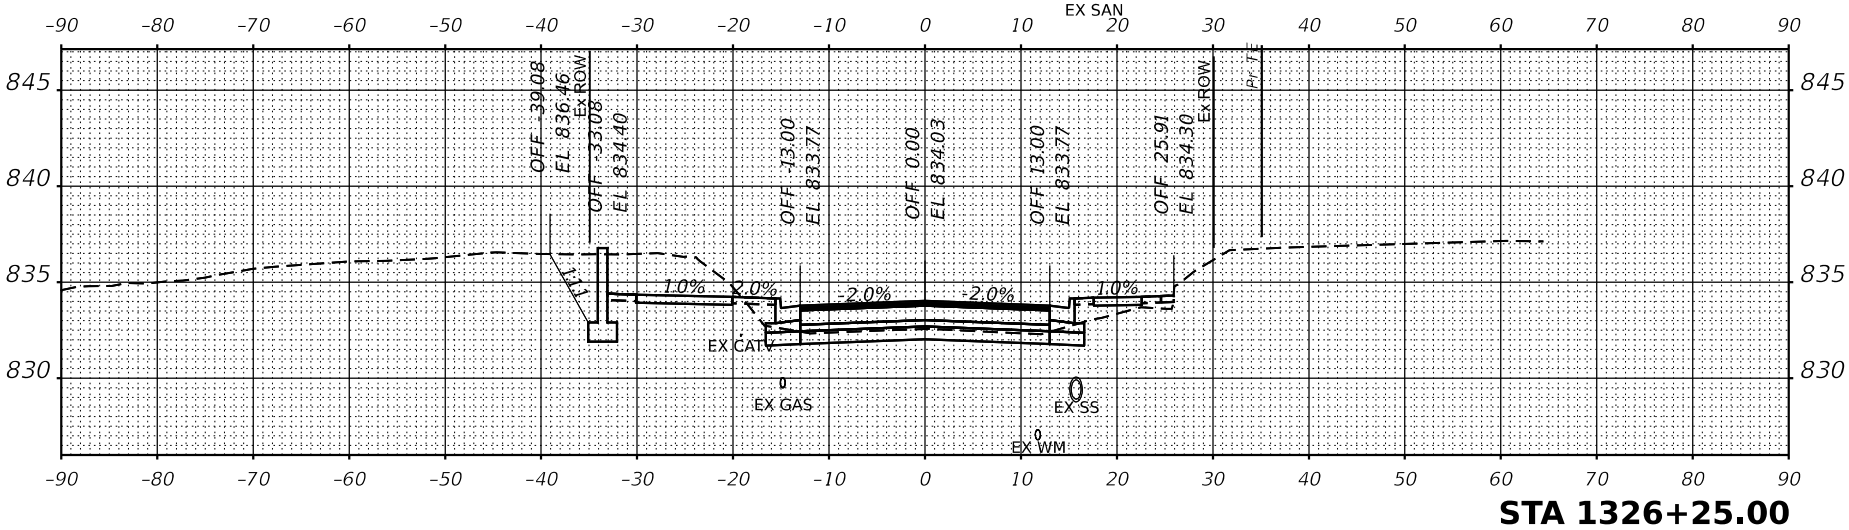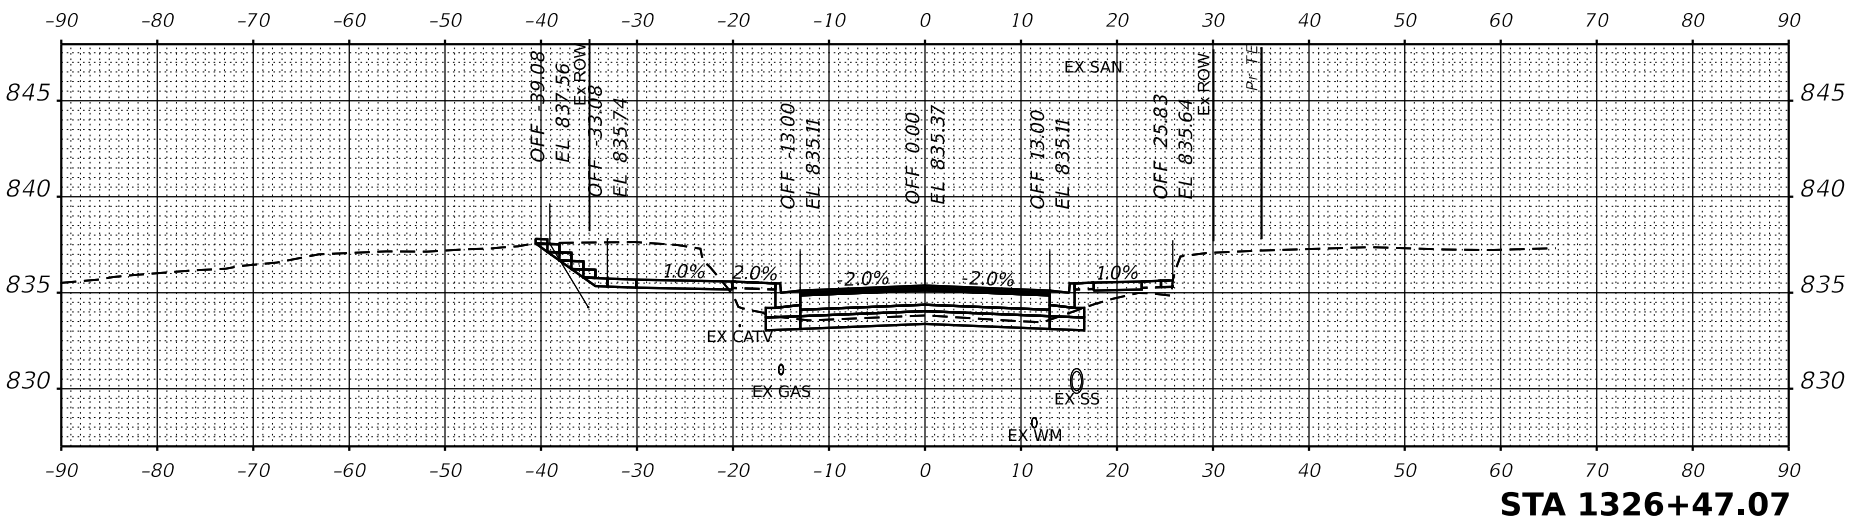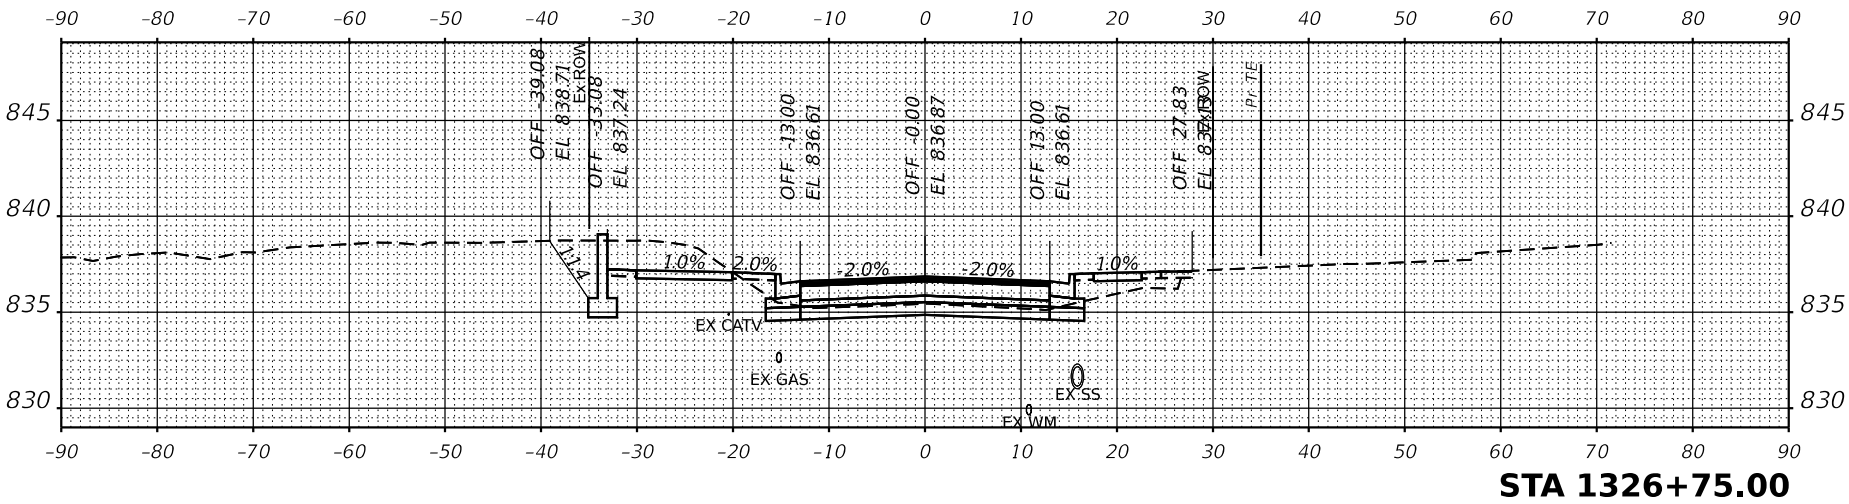

MODEL: IL81 - 1326+90.00-4 [Sheet]
FILE NAME: G:\2020\1032.00\Design\Civil\MicroStation\CAD_Sheets\Cross-Sections\D2_64L94-shr-MainLine_xssht.dgn

ORIGINAL SURVEY	SURVEYED	BY	DATE
NOTE BOOK	PLOTTED		
	TEMPLATE		
	AREAS		
NO.	AREAS CHECKED		

FINAL SURVEY	SURVEYED	BY	DATE
NOTE BOOK	PLOTTED		
	TEMPLATE		
	AREAS		
NO.	AREAS CHECKED		








USER NAME	Marcelle Perreault
DESIGNED	PATRICK PAUSER
DRAWN	PATRICK PAUSER
PILOT SCALE	0.1666667 / in.
PILOT DATE	3/7/2023

REVISION 15	REVISION 15
REVISION 25	REVISION 25
REVISION 35	REVISION 35
REVISION 45	REVISION 45

STATE OF ILLINOIS
DEPARTMENT OF TRANSPORTATION

SCALE: 1" = 20'	SHEET	OF	SHEETS	STA.
CROSS SECTIONS IL ROUTE 81				

E.A.R. RITE	SECTION	COUNTY	TOTAL SHEET NO.
611	104R	HENRY	105
CONTRACT NO.		54	
FED. AID PROJECT			

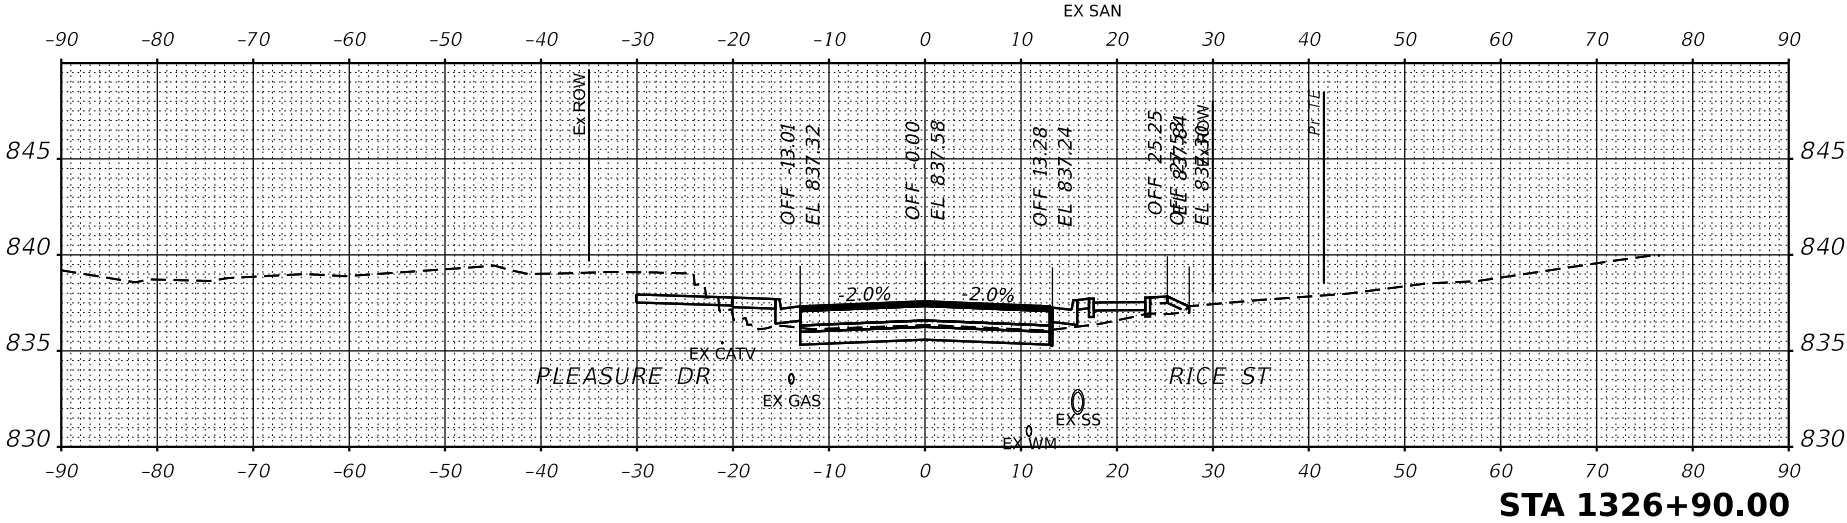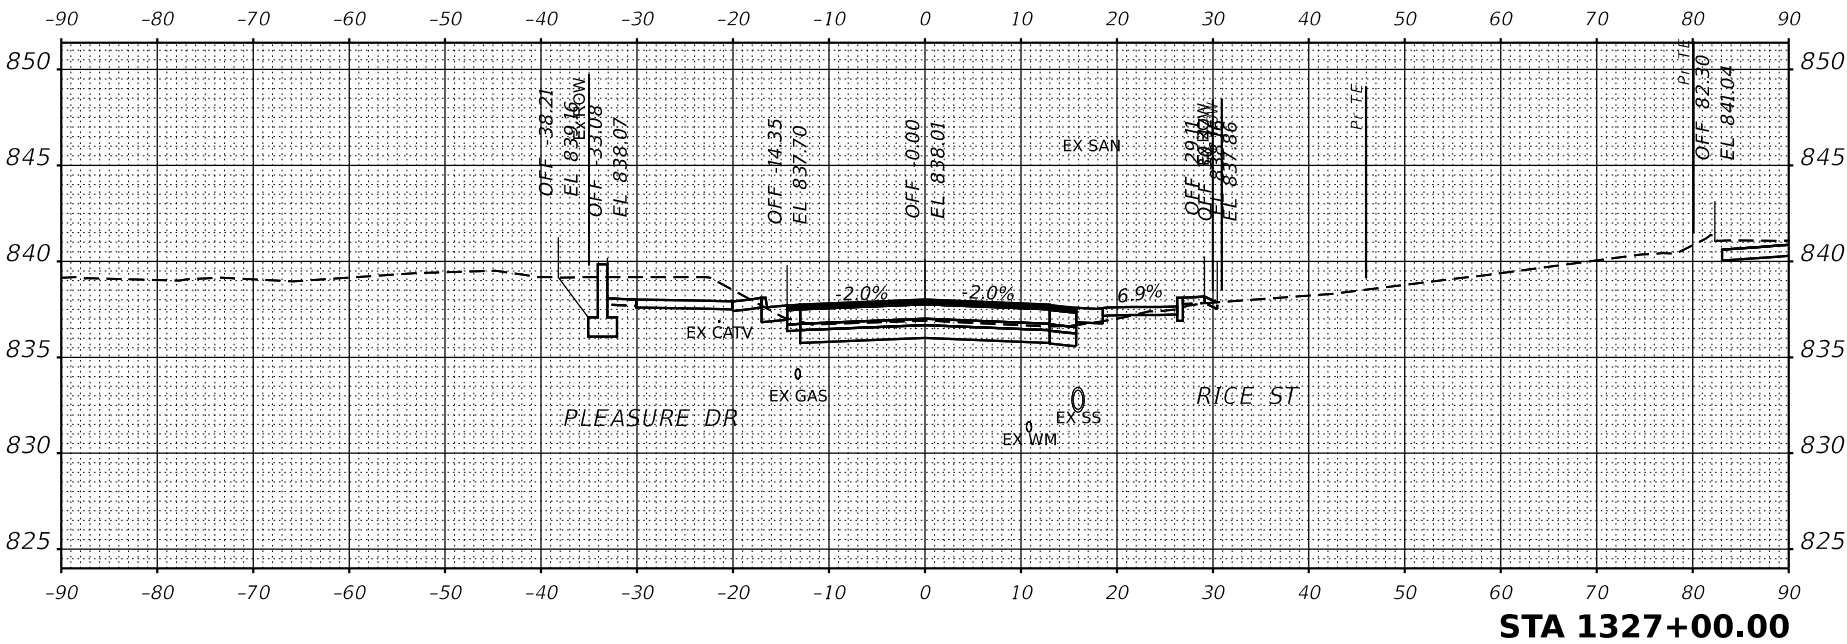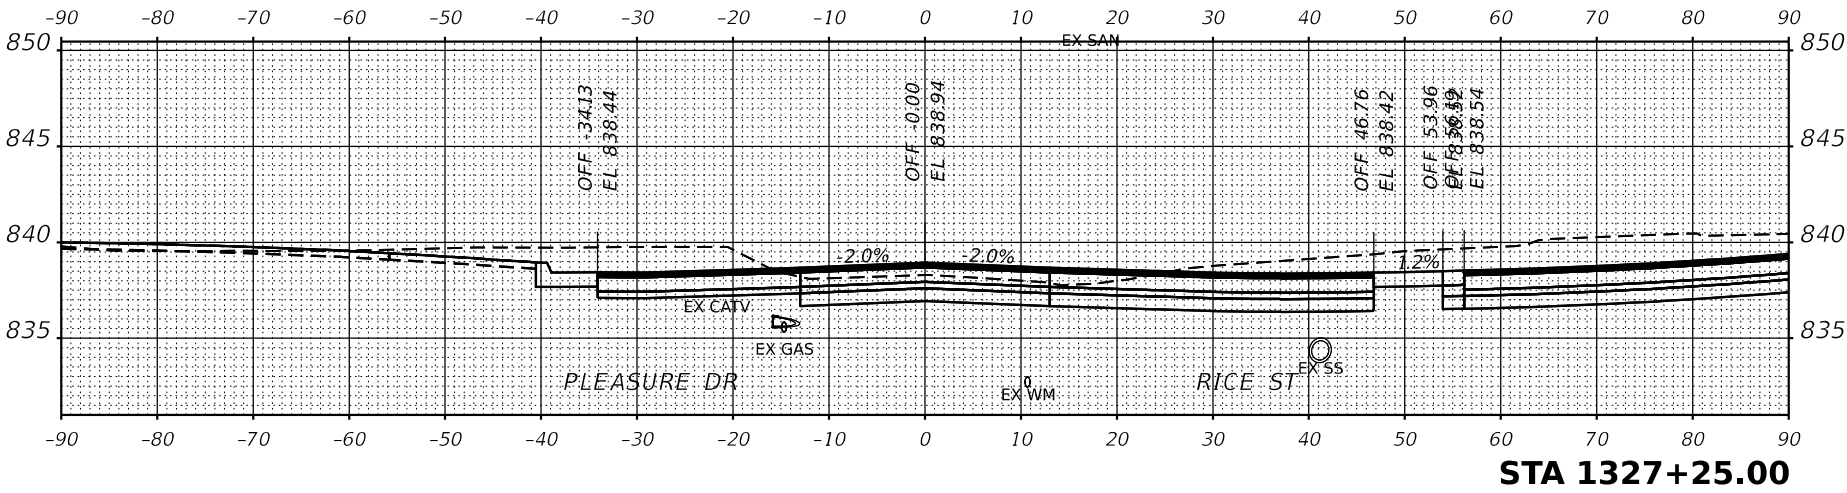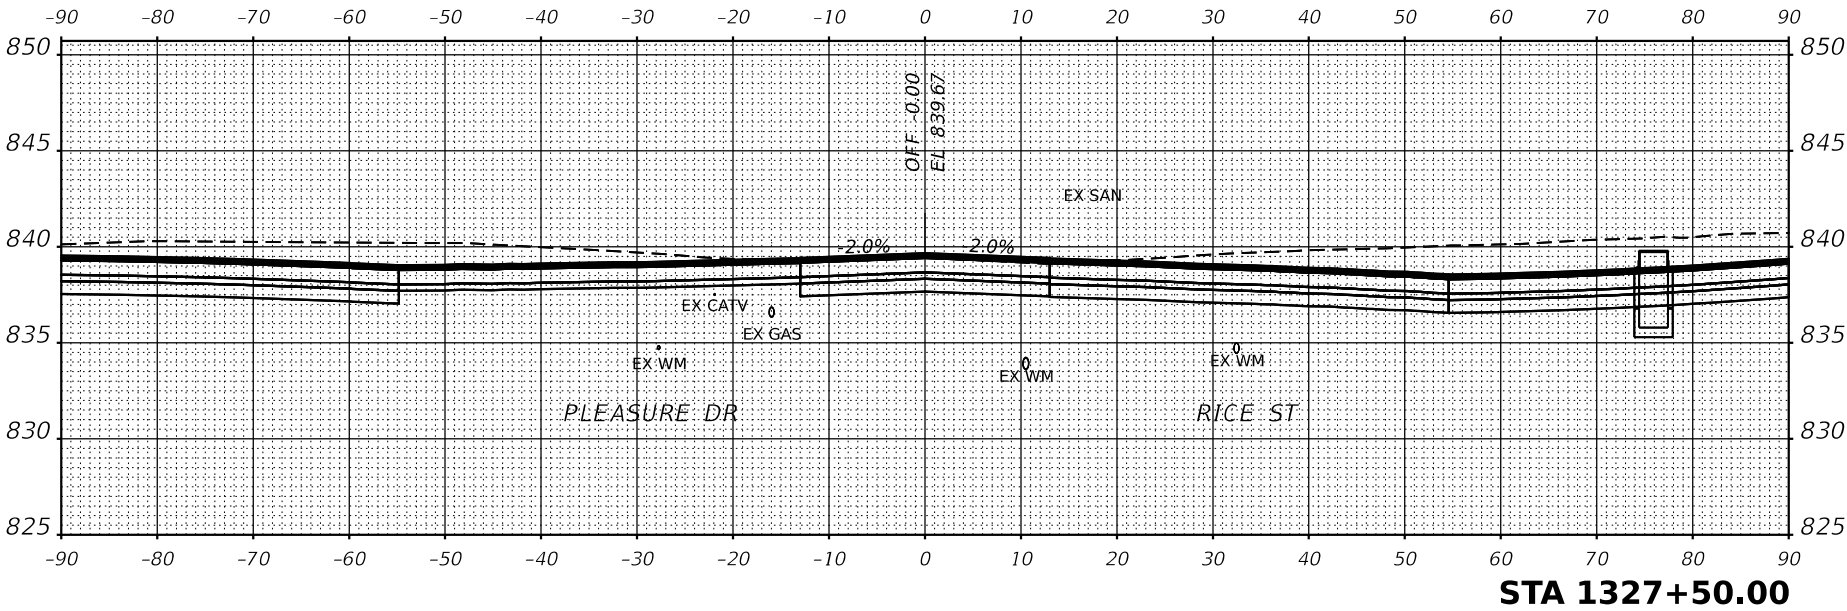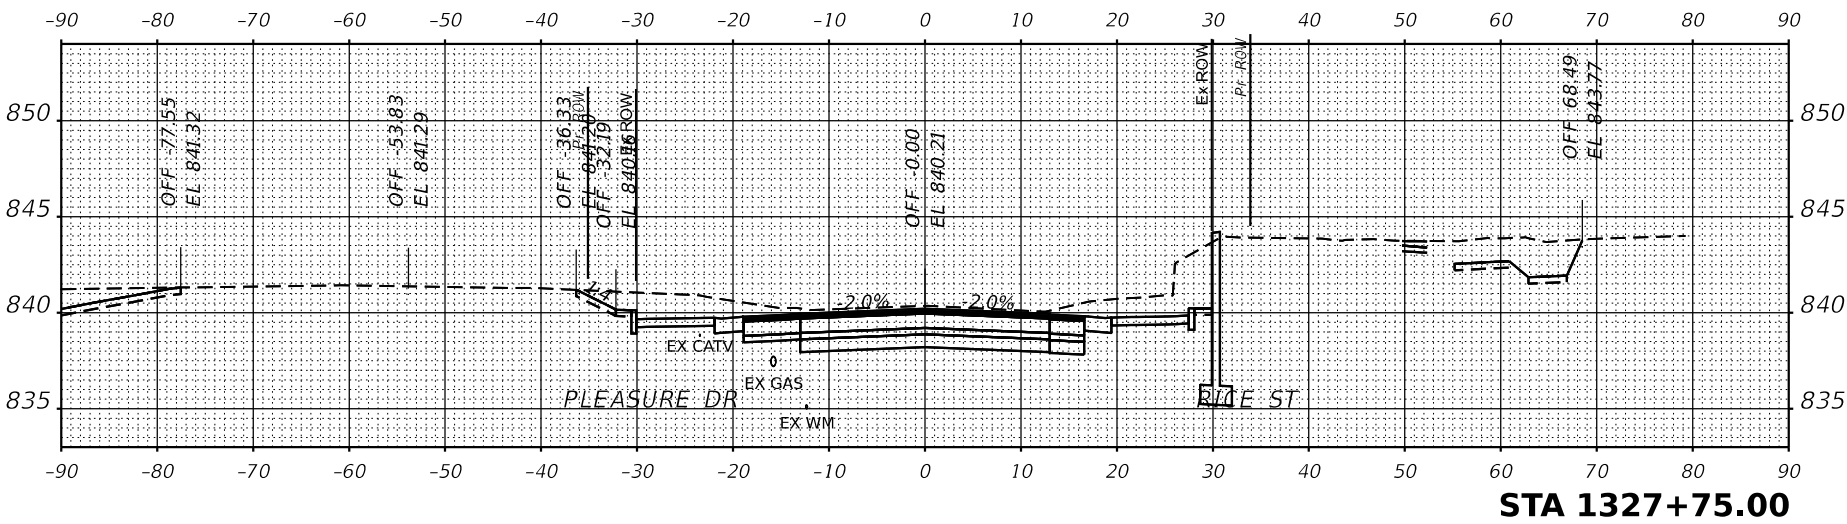

MODEL: IL81 - 1328+00.00-4 [Sheet]
FILE NAME: G:\2020\20001032.00\Design\Civil\MicroStation\CAD_Sheets\Cross-Sections\D2_64\94-sht-MainLine_xssht.dgn

ORIGINAL SURVEY	SURVEYED	BY	DATE
	PLOTTED		
	TEMPLATE		
	AREAS		
NOTE BOOK	AREAS CHECKED		
NO.			

FINAL SURVEY	SURVEYED	BY	DATE
	PLOTTED		
	TEMPLATE		
	AREAS		
NOTE BOOK	AREAS CHECKED		
NO.			







USER NAME	■ Marc-Alexandre
DESIGNED	- PATRICK PAUSER
PILOT SCALE	■ 0.1666667 / in.
PILOT DATE	■ 3/7/2023
CHECKED	- BRAD LANCE
DATE	- 3/7/2023
REVISION	
REVISION 15	
REVISION 25	
REVISION 35	
REVISION 45	

STATE OF ILLINOIS
DEPARTMENT OF TRANSPORTATION

SCALE: 1" = 20'	SHEET	OF	SHEETS	STA.
CROSS SECTIONS IL ROUTE 81				

F.A.R. RTE.	SECTION	COUNTY	TOTAL SHEET NO.
611	104R	HENRY	105
ILLINOIS		FED. AID PROJECT	55

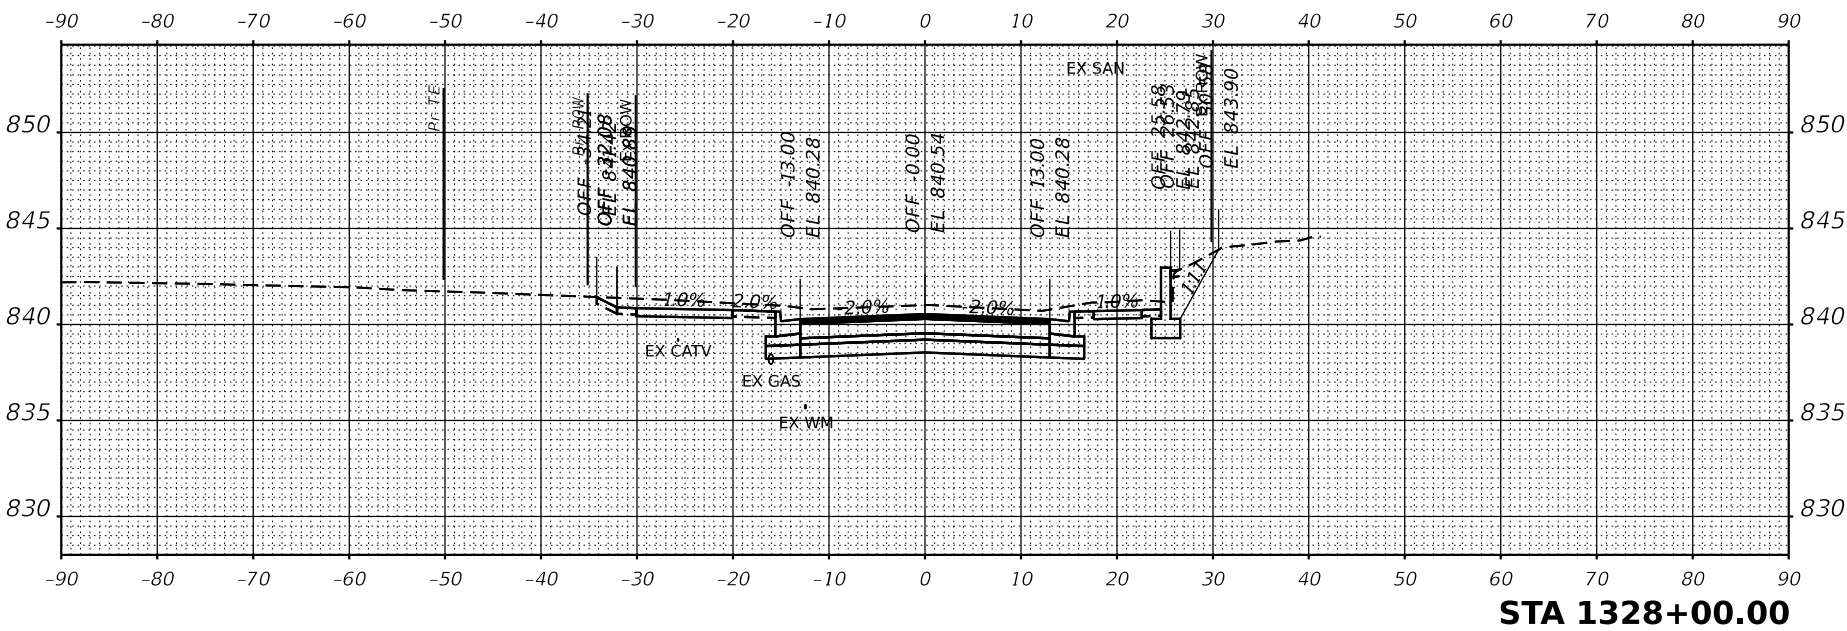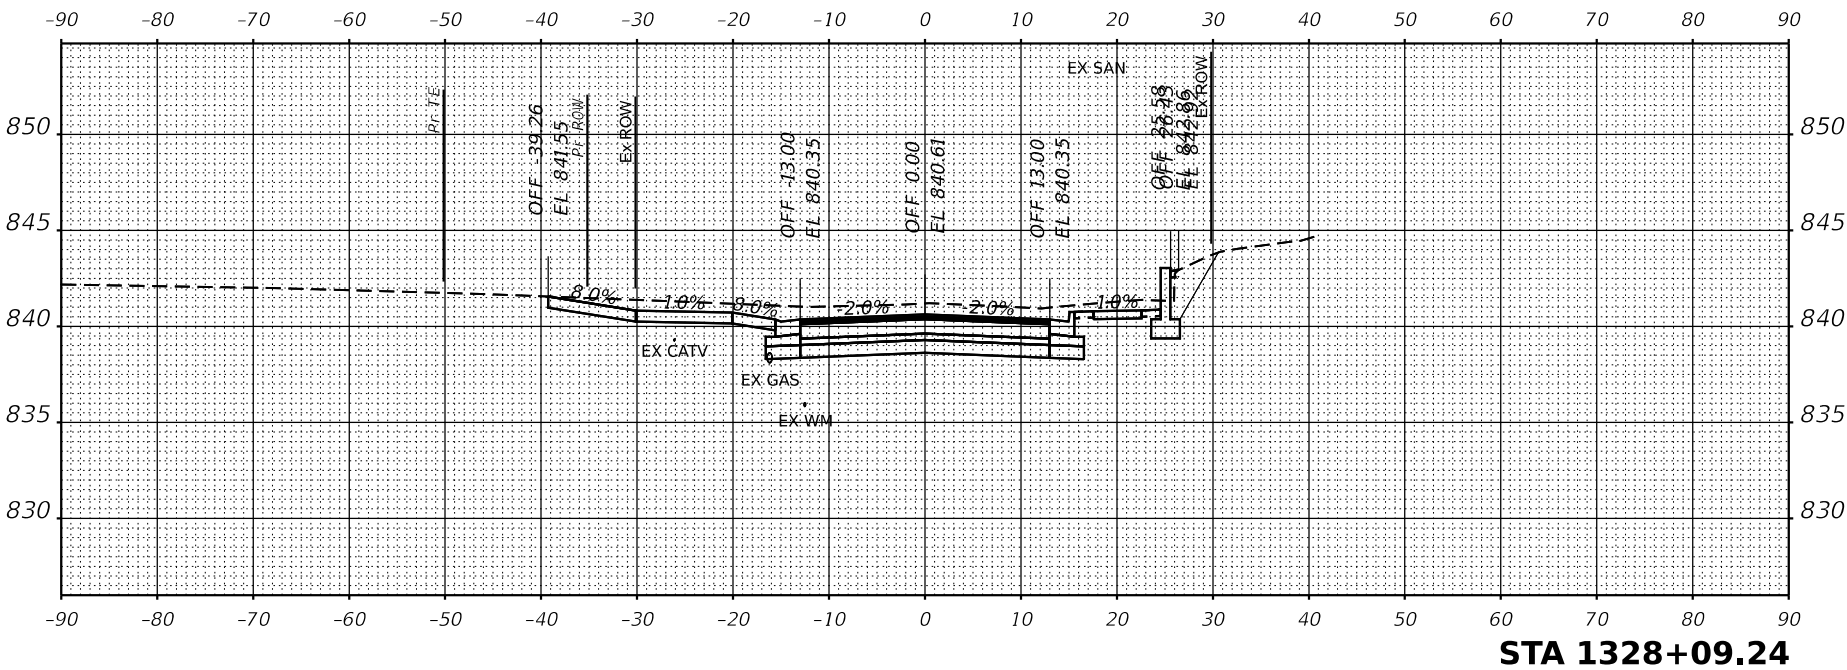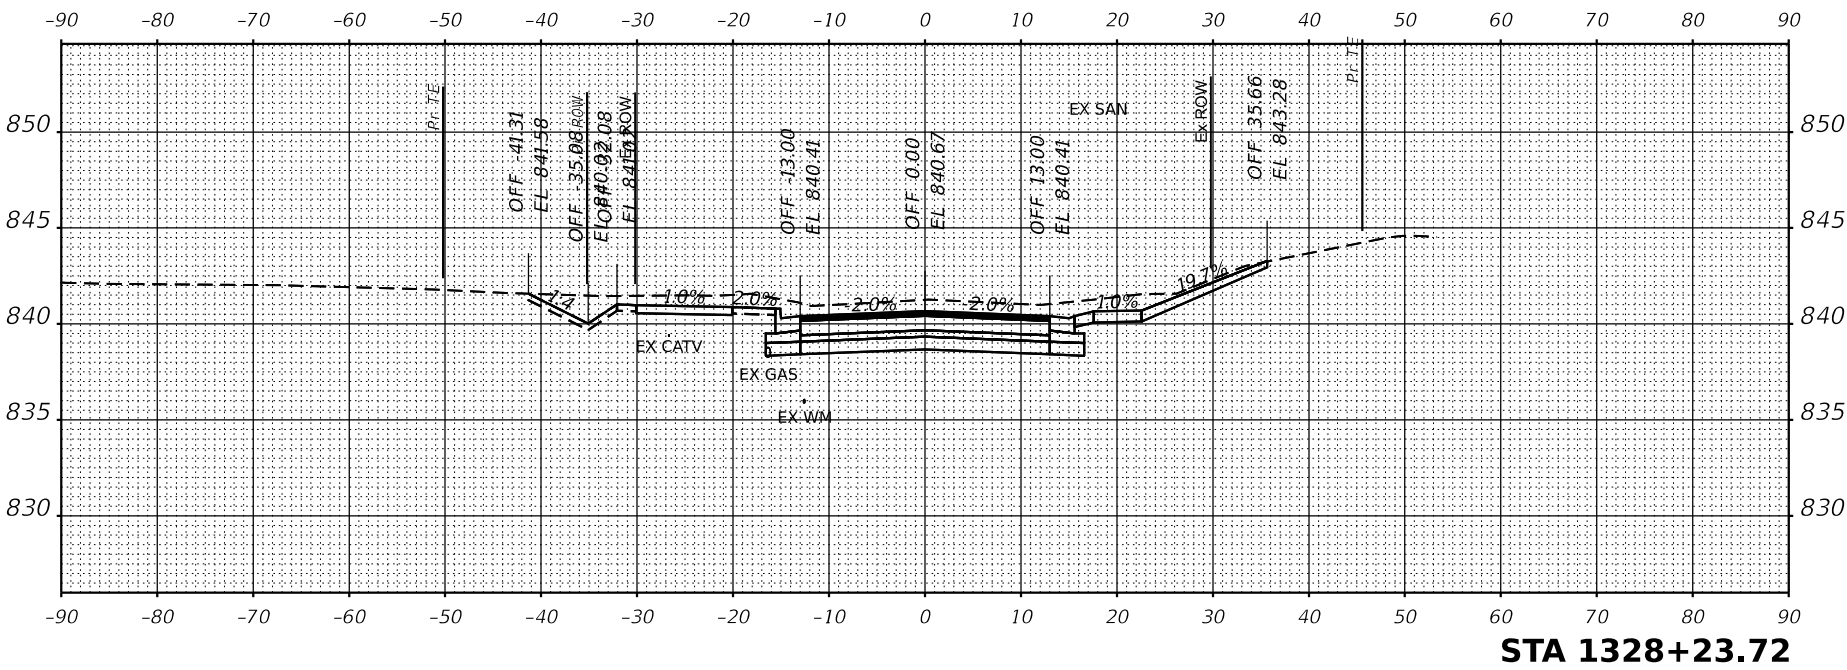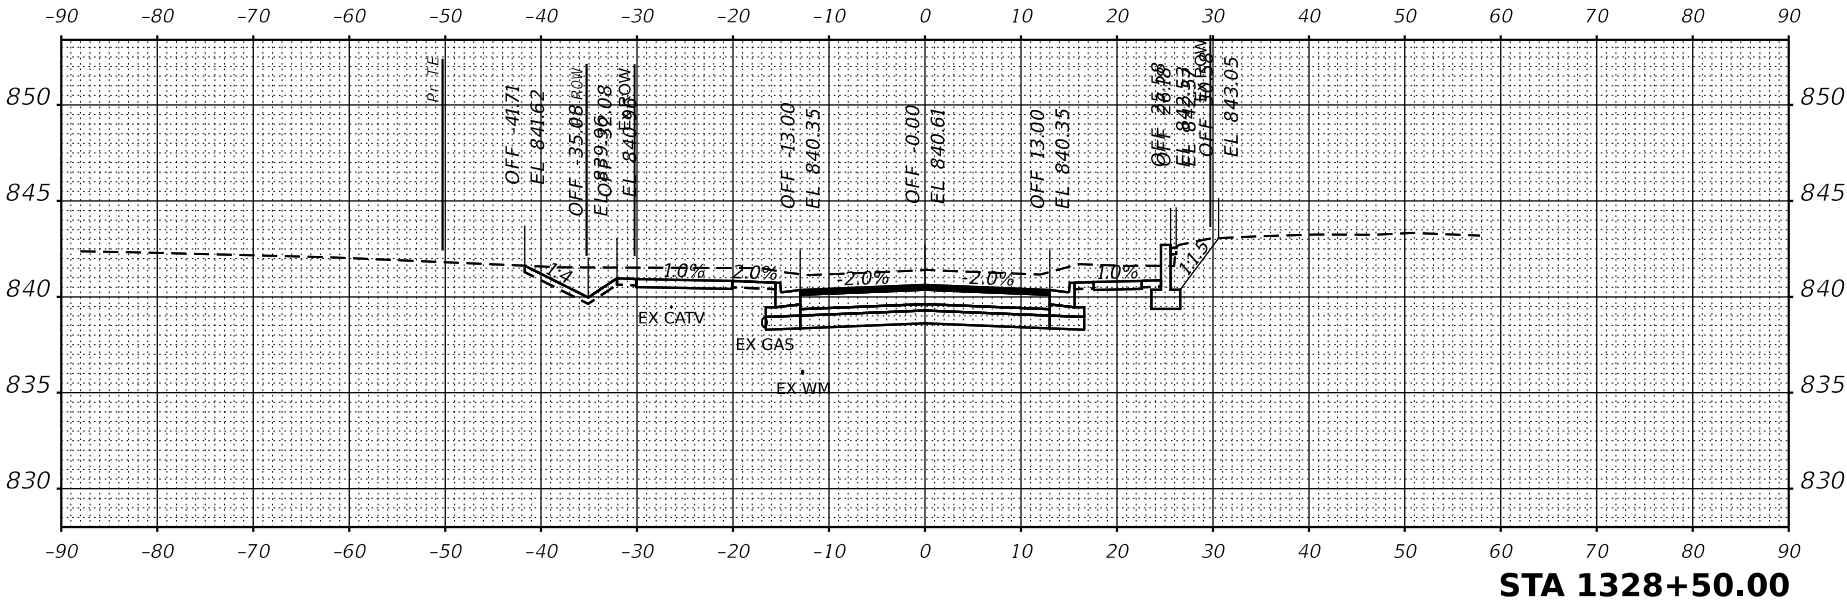

MODEL: IL81 - 1329+00.00-4 [Sheet]
FILE NAME: G:\2020\20001032.00\Design\Civil\MicroStation\CAD_Sheets\Cross-Sections\D2_64L94-sh-MainLine_xssht.dgn

ORIGINAL SURVEY	SURVEYED	BY	DATE
NOTE BOOK	PLOTTED		
	TEMPLATE		
	AREAS		
NO.	AREAS CHECKED		

FINAL SURVEY	SURVEYED	BY	DATE
NOTE BOOK	PLOTTED		
	TEMPLATE		
	AREAS		
NO.	AREAS CHECKED		







USER NAME	DESIGNED	REVISION 15
■ Marc A. Pesonette	- PATRICK PAUSER	
DRAWN	- PATRICK PAUSER	REVISION 25
PLOT SCALE	- 0.1666667 / in.	REVISION 35
PLOT DATE	- 3/7/2023	REVISION 45
DATE	- 3/7/2023	

STATE OF ILLINOIS
DEPARTMENT OF TRANSPORTATION

SCALE: 1" = 20'	SHEET	CROSS SECTIONS
OF	SHEETS	IL ROUTE 81
STA.		

E.A.R. RTE.	SECTION	COUNTY	TOTAL SHEET NO.
611	104R	HENRY	105
		CONTRACT NO.	56
		FED. AID PROJECT	

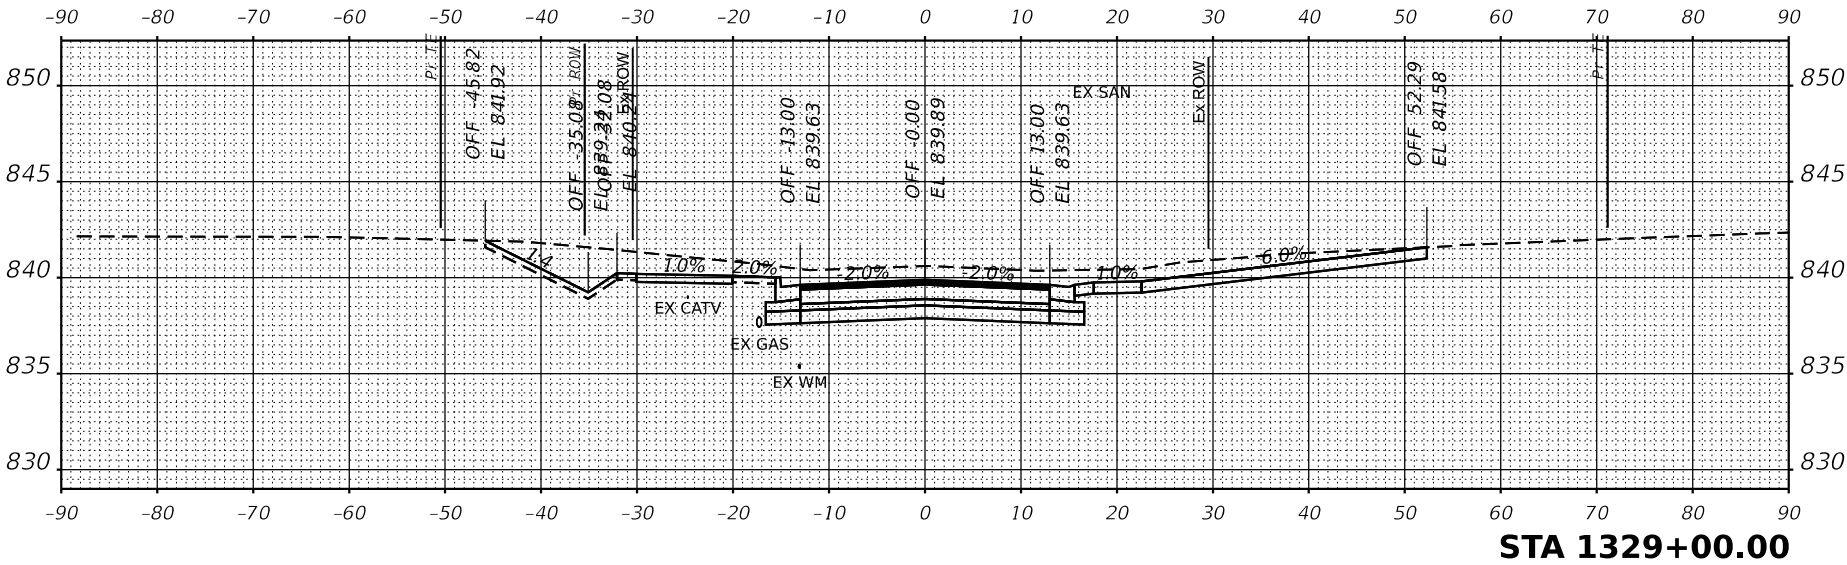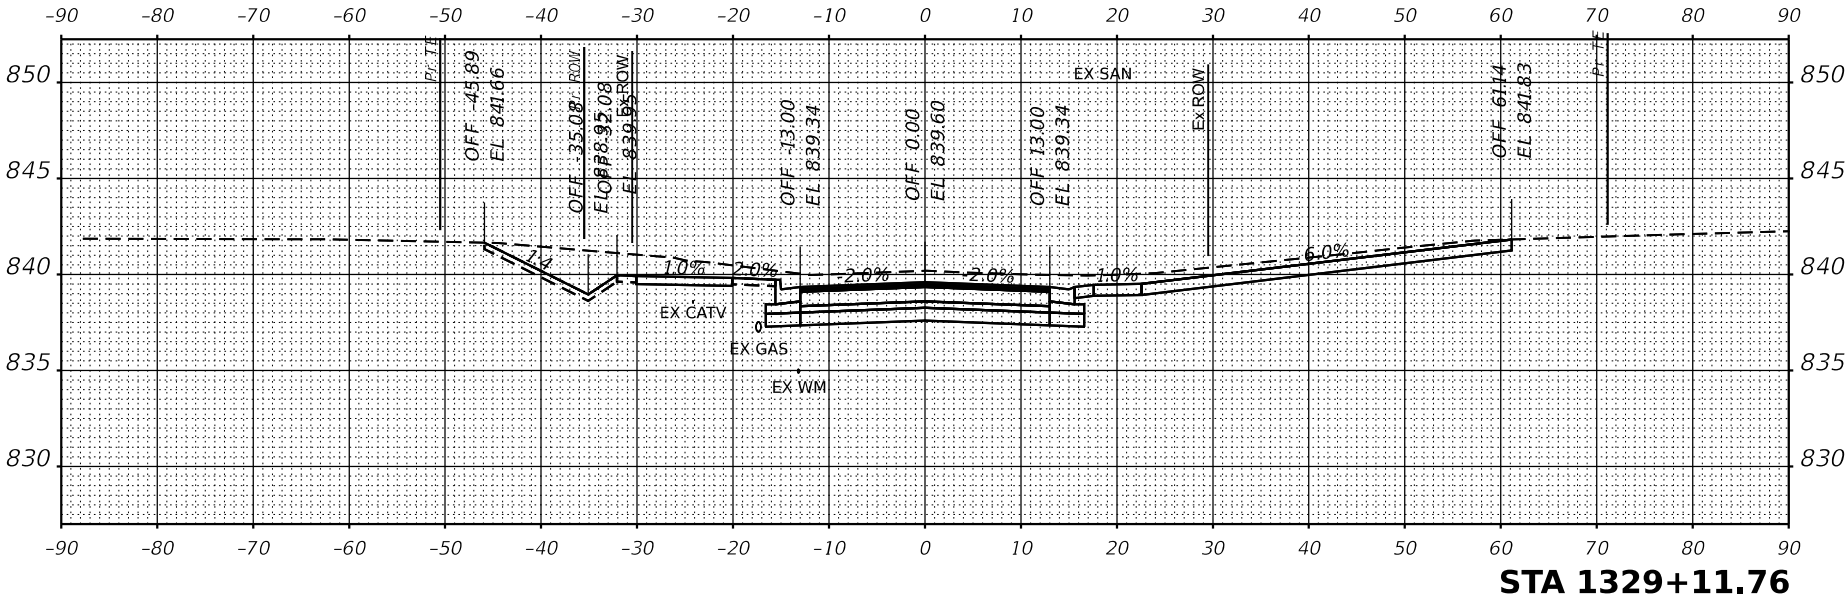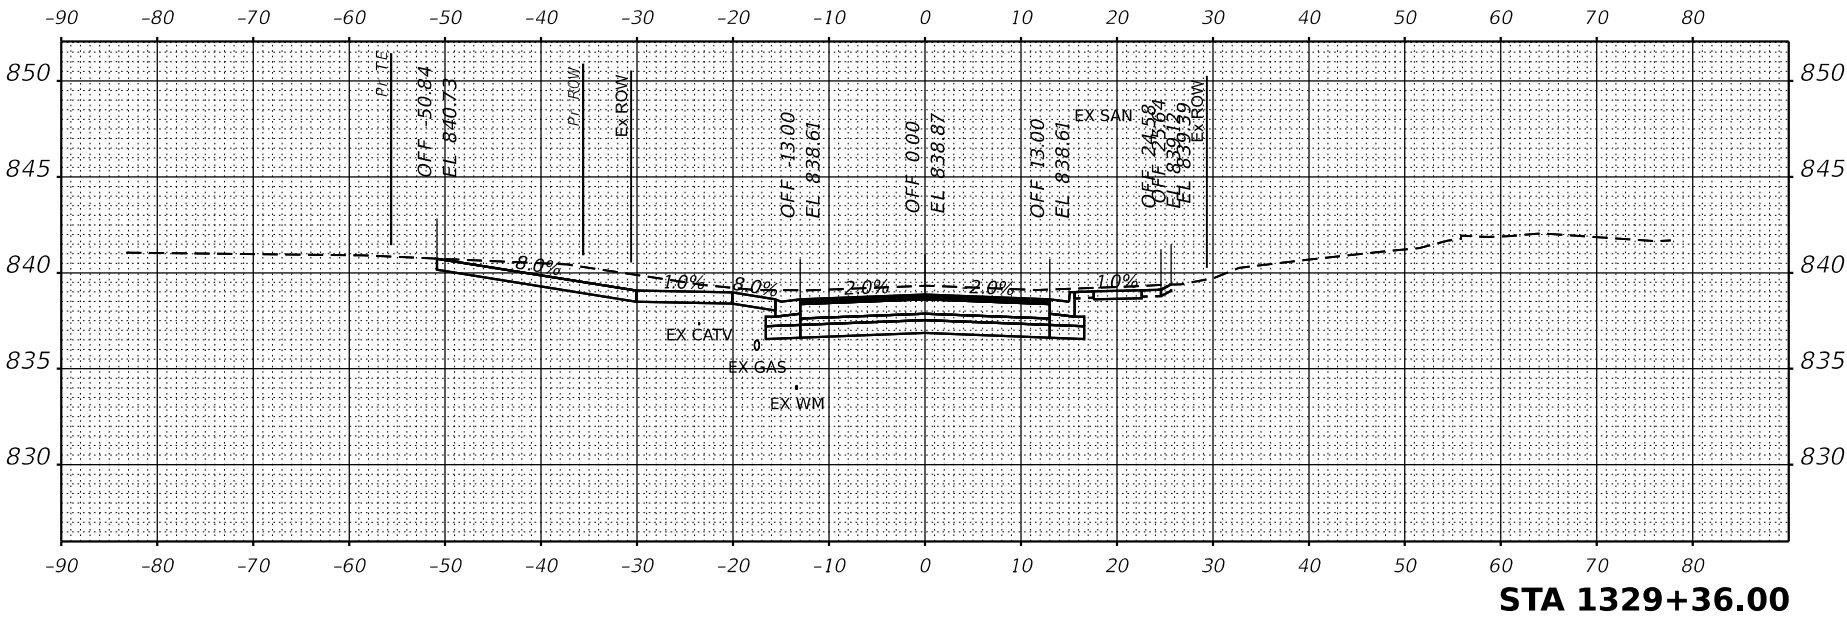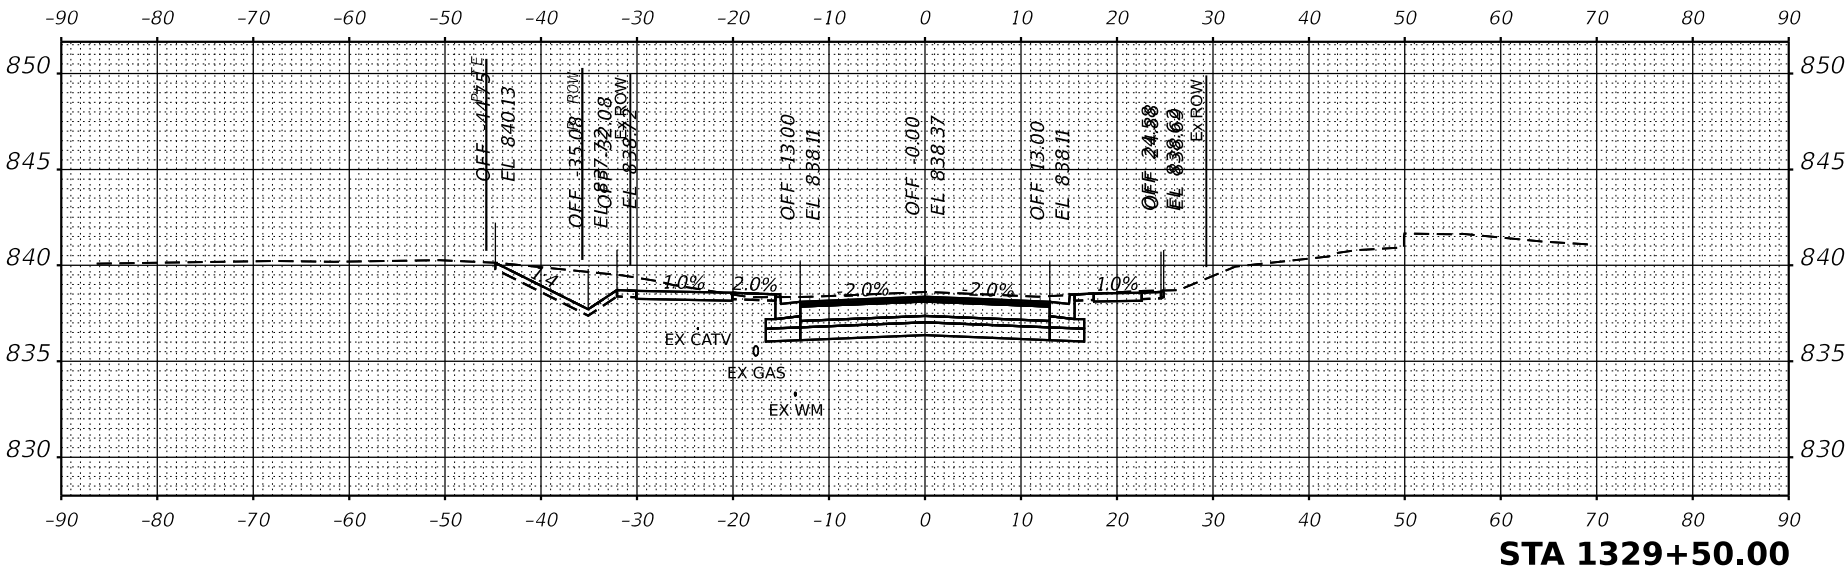

MODEL: IL81 - 1329+75.49-4 [Sheet]
FILE NAME: Ga2020\20001032.00\Design\Civil\MicroStation\CAD_Sheets\Cross-Sections\D2_64\94-sht-MainLine_xssht.dgn

ORIGINAL SURVEY	SURVEYED _____	BY _____	DATE _____
NOTE BOOK	PLOTTED _____		
	TEMPLATE _____		
	AREAS _____		
NO. _____	AREAS CHECKED _____		

FINAL SURVEY	SURVEYED _____	BY _____	DATE _____
NOTE BOOK	PLOTTED _____		
	TEMPLATE _____		
	AREAS _____		
NO. _____	AREAS CHECKED _____		



USER NAME: ■ Nara-A.Perssonette
PLOT SCALE: ■ 0.1666667 / in.
PLOT DATE: ■ 3/7/2023






DESIGNED: - PATRICK PAUSER
DRAWN: - PATRICK PAUSER
CHECKED: - BRAD LANCE
DATE: - 3/7/2023
REVISED: - SREVISION 15
REVISED: - SREVISION 25
REVISED: - SREVISION 35
REVISED: - SREVISION 45

STATE OF ILLINOIS
DEPARTMENT OF TRANSPORTATION

SCALE: 1" = 20'
SHEET
OF
SHEETS
STA.

CROSS SECTIONS
IL ROUTE 81

E.A.R. RTE. 611	SECTION 104R	COUNTY HENRY	TOTAL SHEET NO. 105	SHEET NO. 57
ILLINOIS	FED. AID PROJECT	CONTRACT NO.		

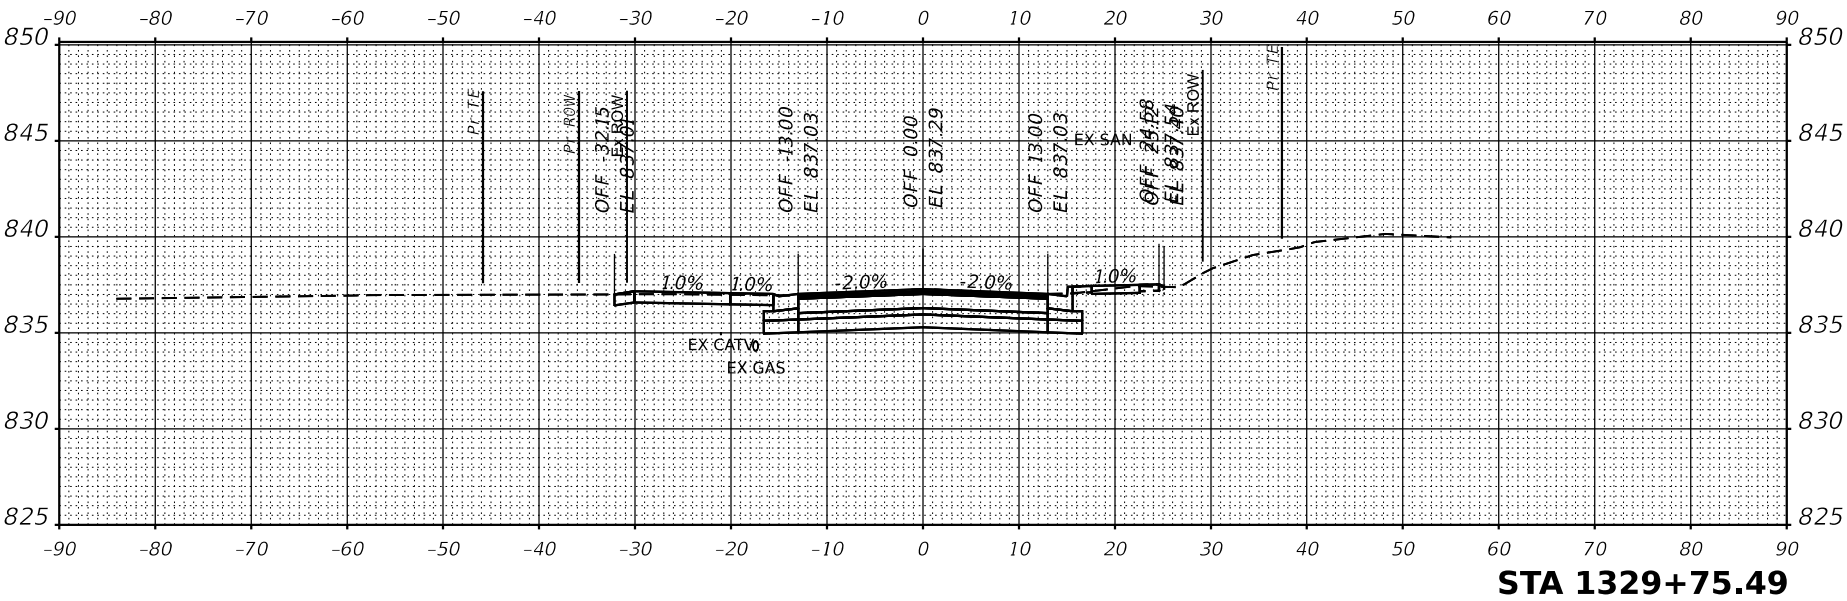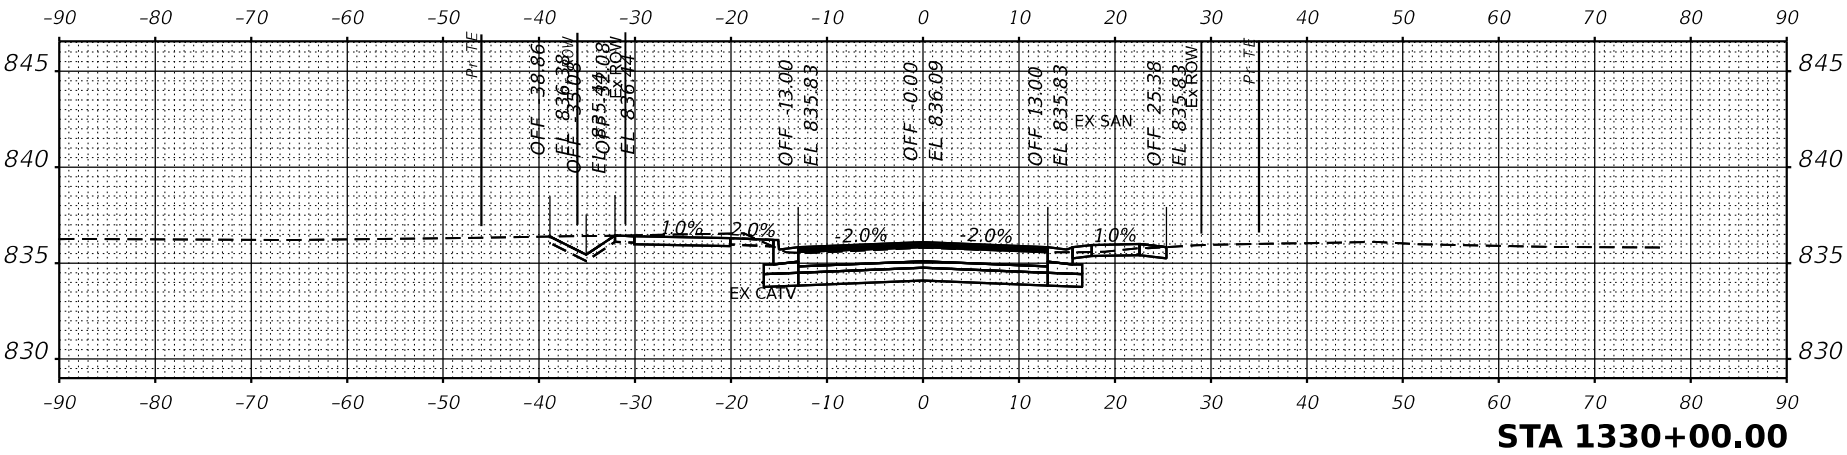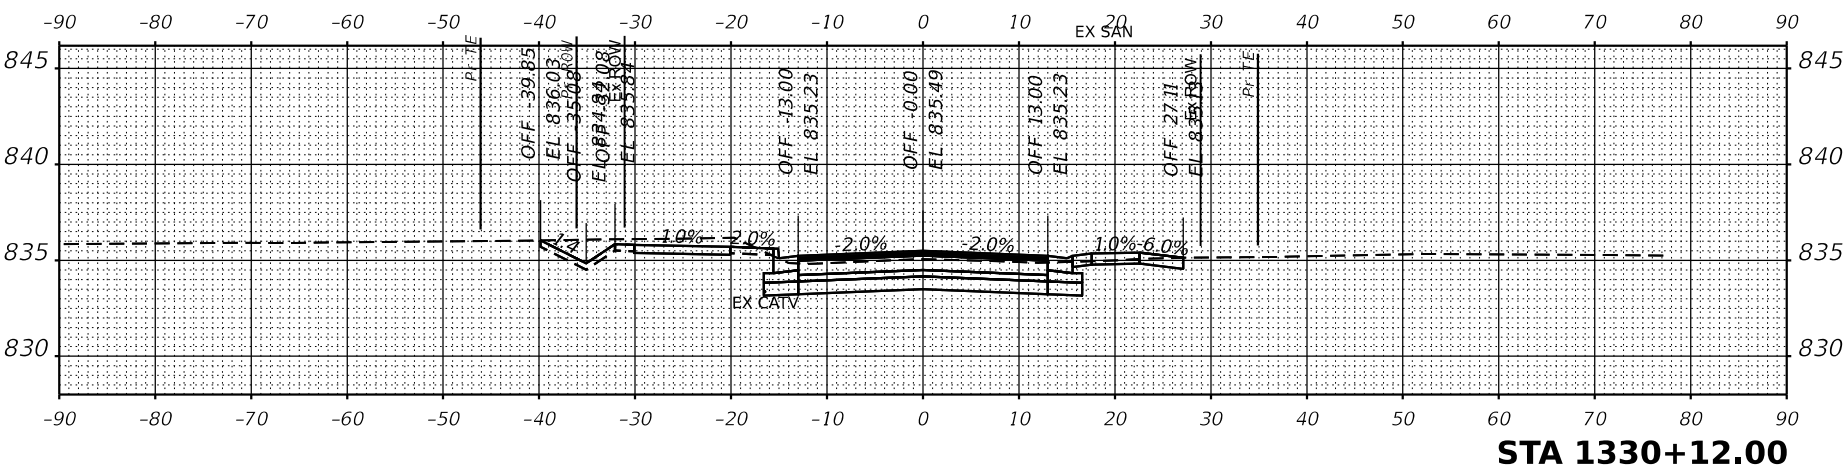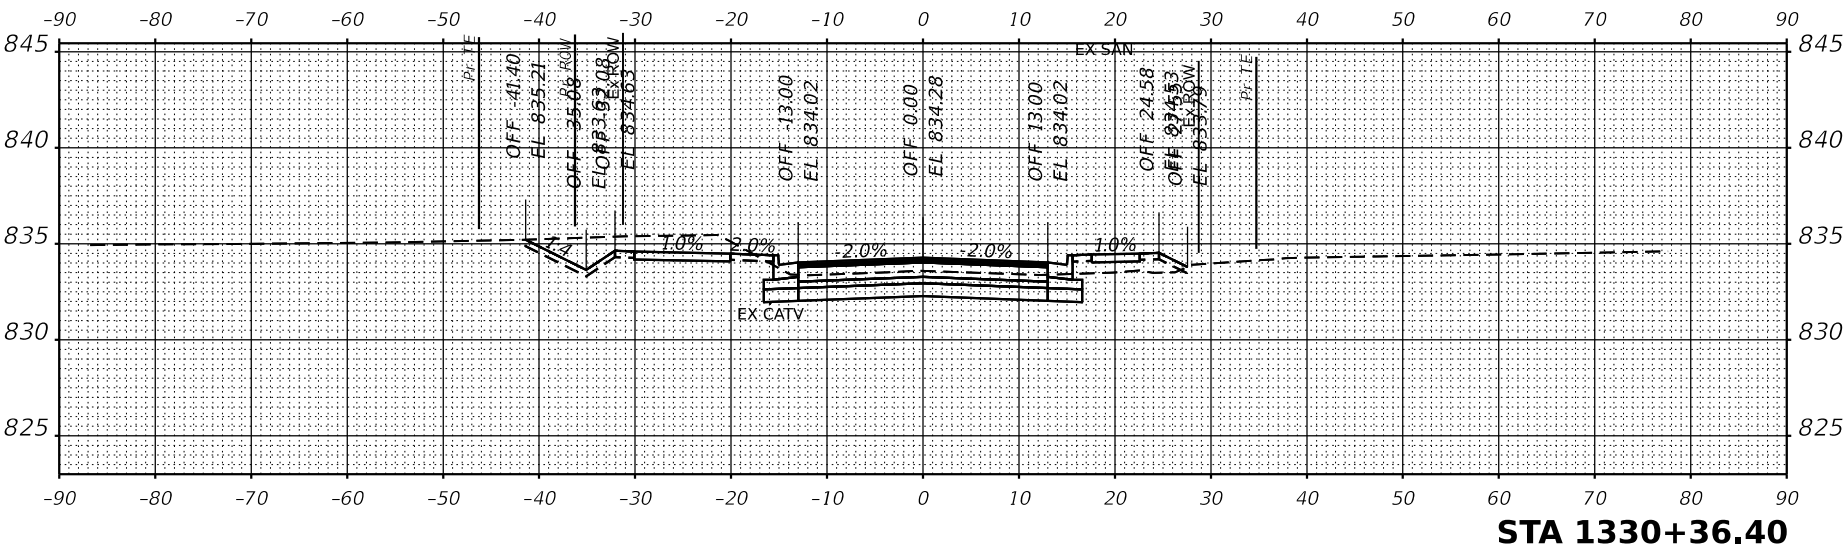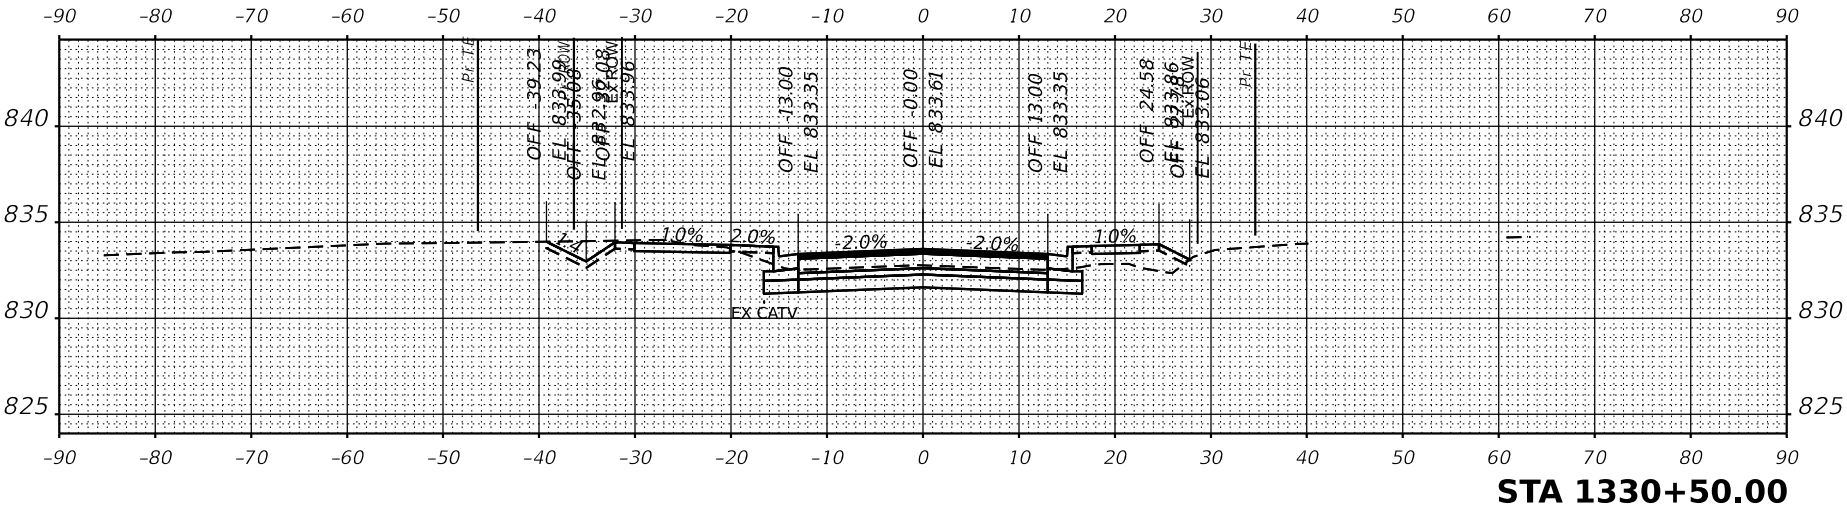

MODEL: IL81 - 1331+00.00-4 [Sheet]
FILE NAME: G:\2020\20001032.00\Design\Civil\MicroStation\CAD_Sheets\Cross-Sections\D2_64\94-sht-MainLine_xssht.dgn

ORIGINAL SURVEY	SURVEYED _____	BY _____	DATE _____
NOTE BOOK	PLOTTED _____		
	TEMPLATE _____		
	AREAS _____		
NO. _____	AREAS CHECKED _____		

FINAL SURVEY	SURVEYED _____	BY _____	DATE _____
NOTE BOOK	PLOTTED _____		
	TEMPLATE _____		
	AREAS _____		
NO. _____	AREAS CHECKED _____		








USER NAME	■ Mar-A-Personette
DESIGNED	- PATRICK PAUSER
DRAWN	- PATRICK PAUSER
CHECKED	- BRAD LANCE
DATE	- 3/7/2023

REVISION 15	SREVISION 15
REVISION 25	SREVISION 25
REVISION 35	SREVISION 35
REVISION 45	SREVISION 45

STATE OF ILLINOIS
DEPARTMENT OF TRANSPORTATION

SCALE: 1" = 20'	SHEET	OF	SHEETS	STA.
CROSS SECTIONS IL ROUTE 81				

E.A.R. RTE. 611	SECTION 104R	COUNTY HENRY	TOTAL SHEET NO. 105	SHEET NO. 58
CONTRACT NO.				
ILLINOIS FED. AID PROJECT				

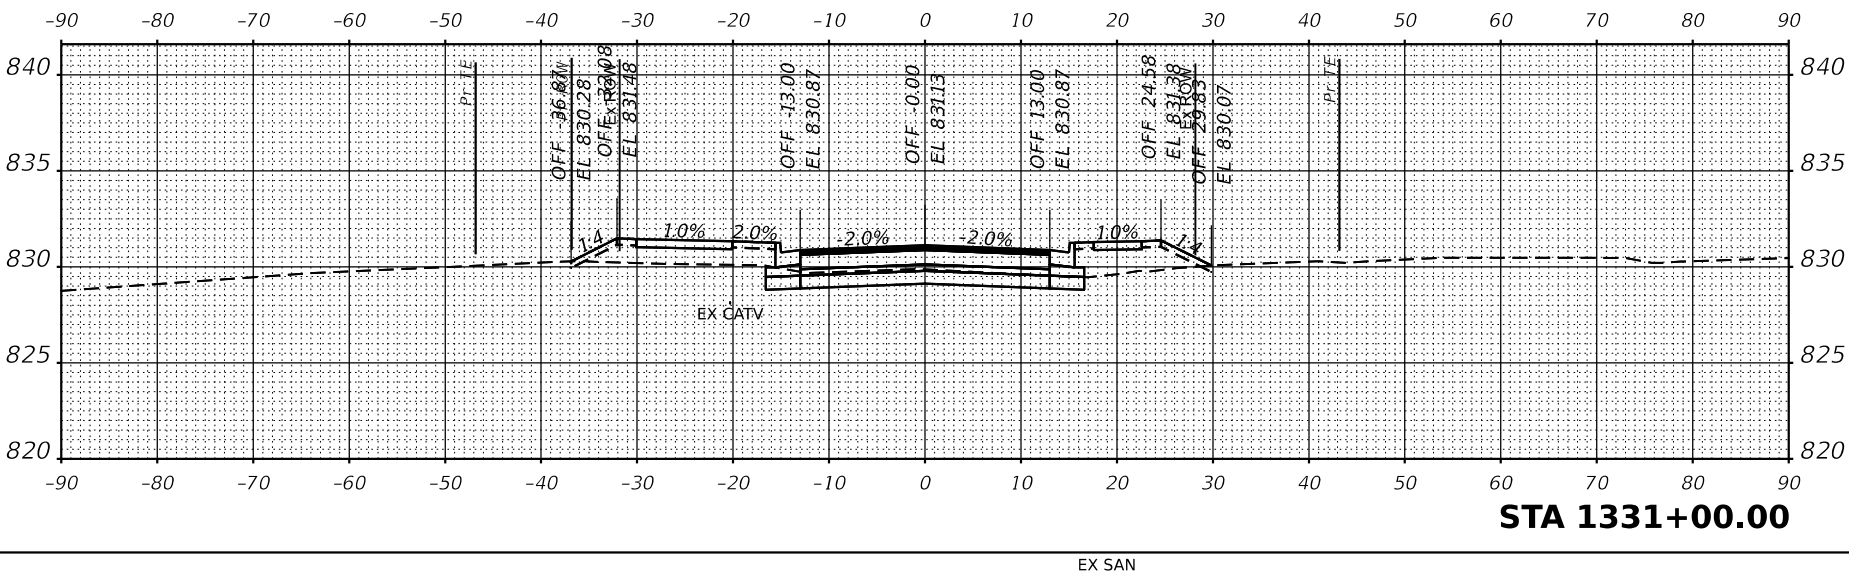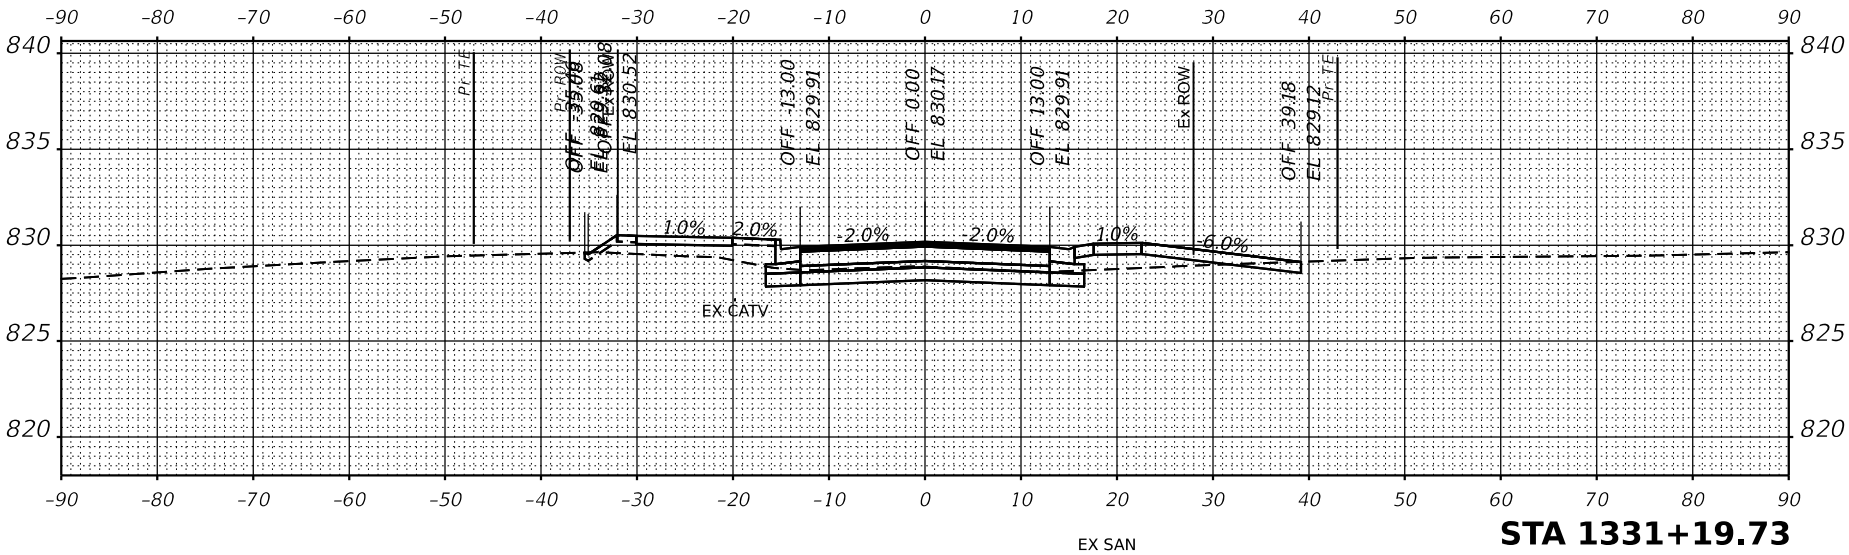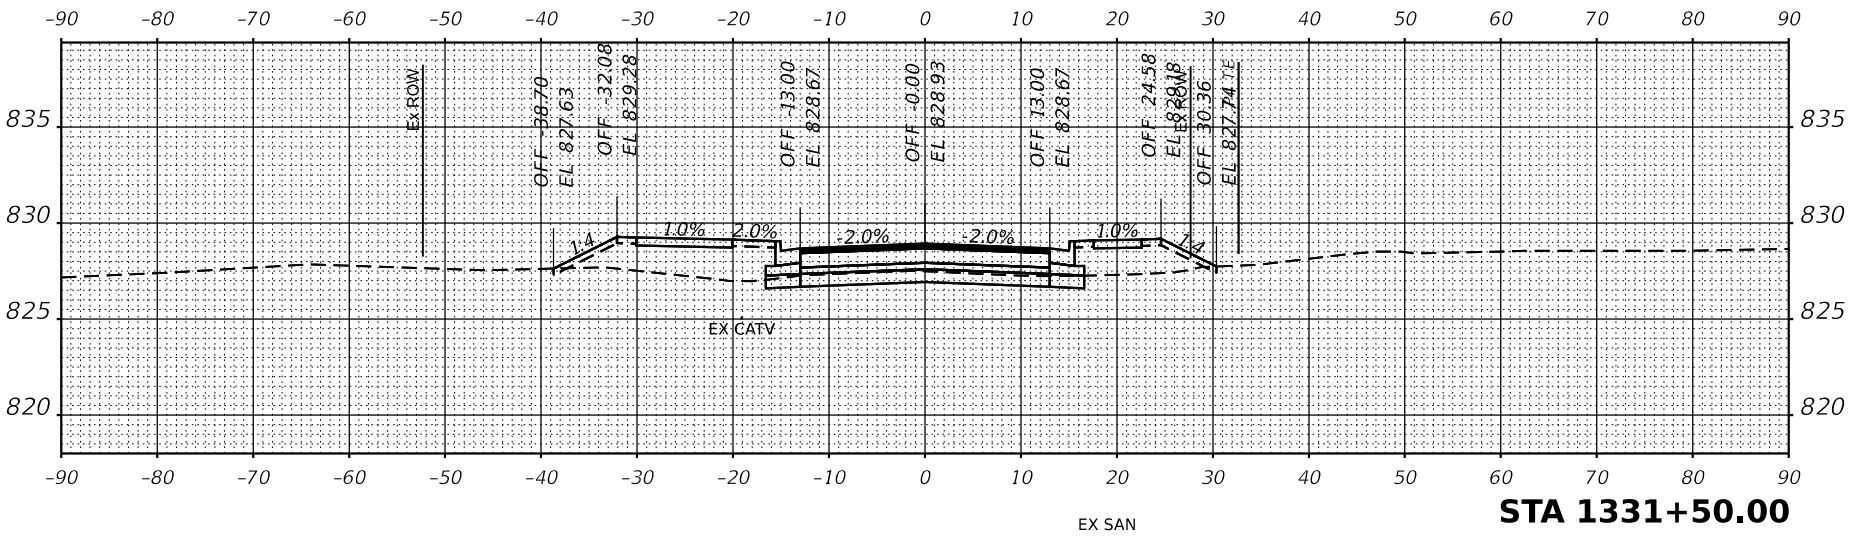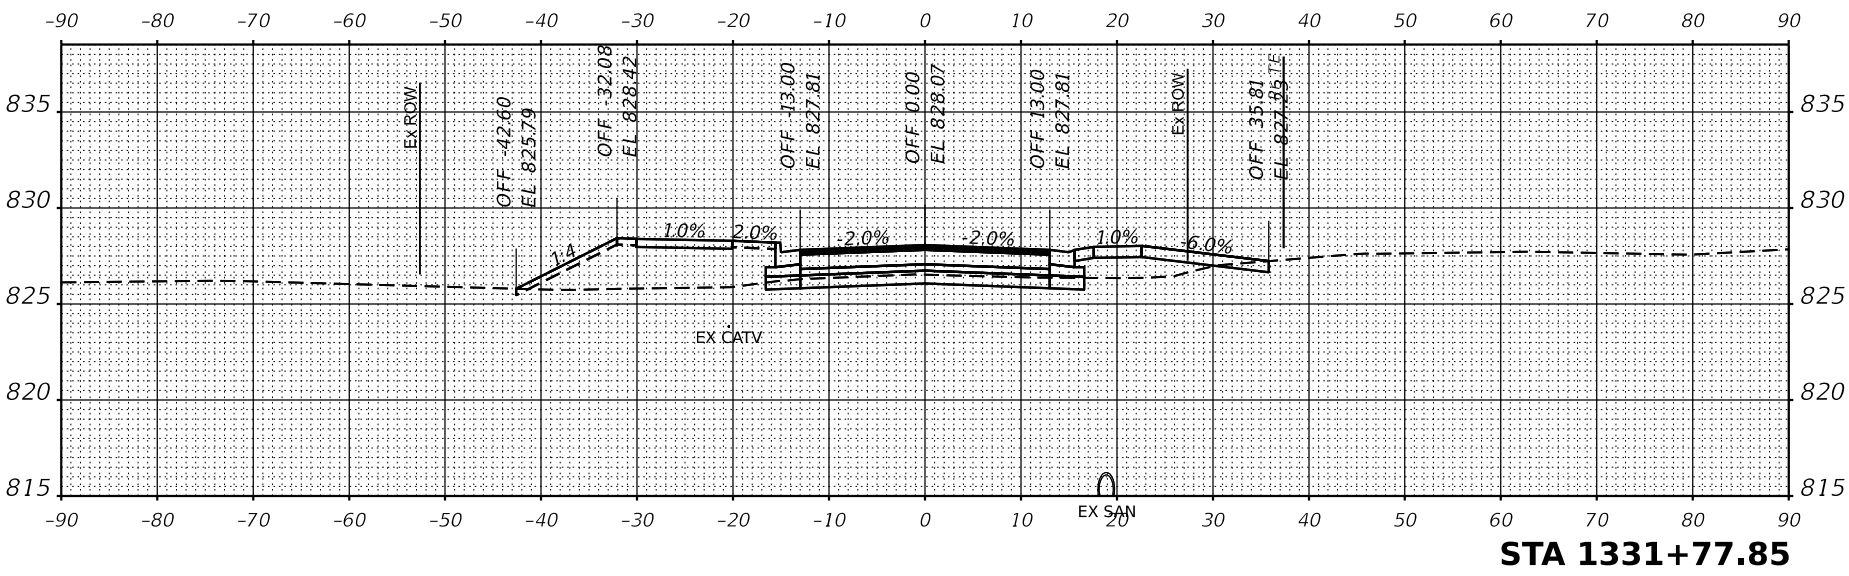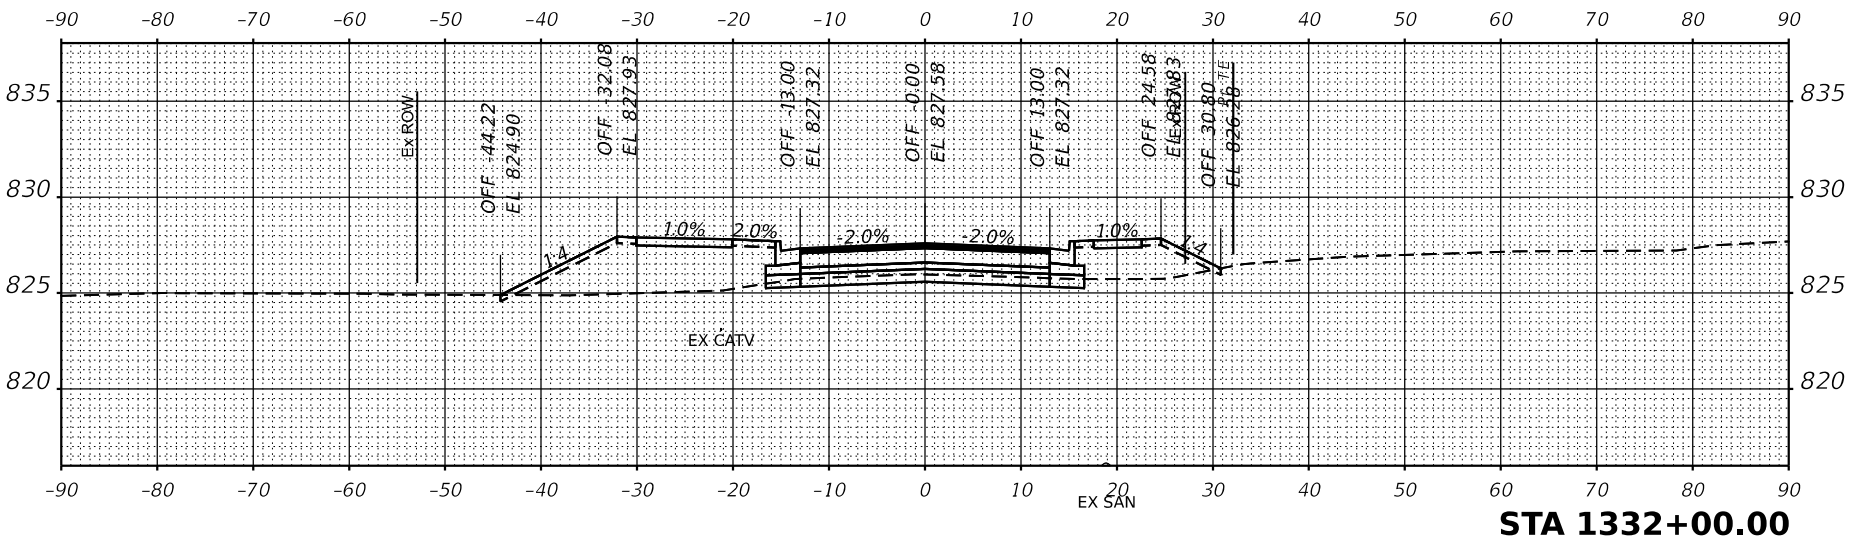

MODEL: IL81 - 1332+27.40-4 [Sheet]
FILE NAME: G:\2020\2001032\001\Design\Civil\Main\Station\CAD Sheets\Cross-Sections\22_64\94-shr-Main\line_xssht.dgn

ORIGINAL SURVEY	SURVEYED _____	BY _____	DATE _____
NOTE BOOK	PLOTTED _____		
	TEMPLATE _____		
	AREAS _____		
NO. _____	AREAS CHECKED _____		

FINAL SURVEY	SURVEYED _____	BY _____	DATE _____
NOTE BOOK	PLOTTED _____		
	TEMPLATE _____		
	AREAS _____		
NO. _____	AREAS CHECKED _____		




USER NAME	■ Marc A. Personette
DESIGNED	- PATRICK PAUSER
DRAWN	- PATRICK PAUSER
CHECKED	- BRAD LANCE
DATE	- 3/7/2023
REVISION 15	- SREVISION 15
REVISION 25	- SREVISION 25
REVISION 35	- SREVISION 35
REVISION 45	- SREVISION 45


STATE OF ILLINOIS
DEPARTMENT OF TRANSPORTATION

SCALE: 1" = 20'	SHEET	OF	SHEETS	STA.
CROSS SECTIONS IL ROUTE 81				


E.A.R. RTE. 611	SECTION 104R	COUNTY HENRY	TOTAL SHEET NO. 105	SHEET NO. 59
ILLINOIS		FED. AID PROJECT		

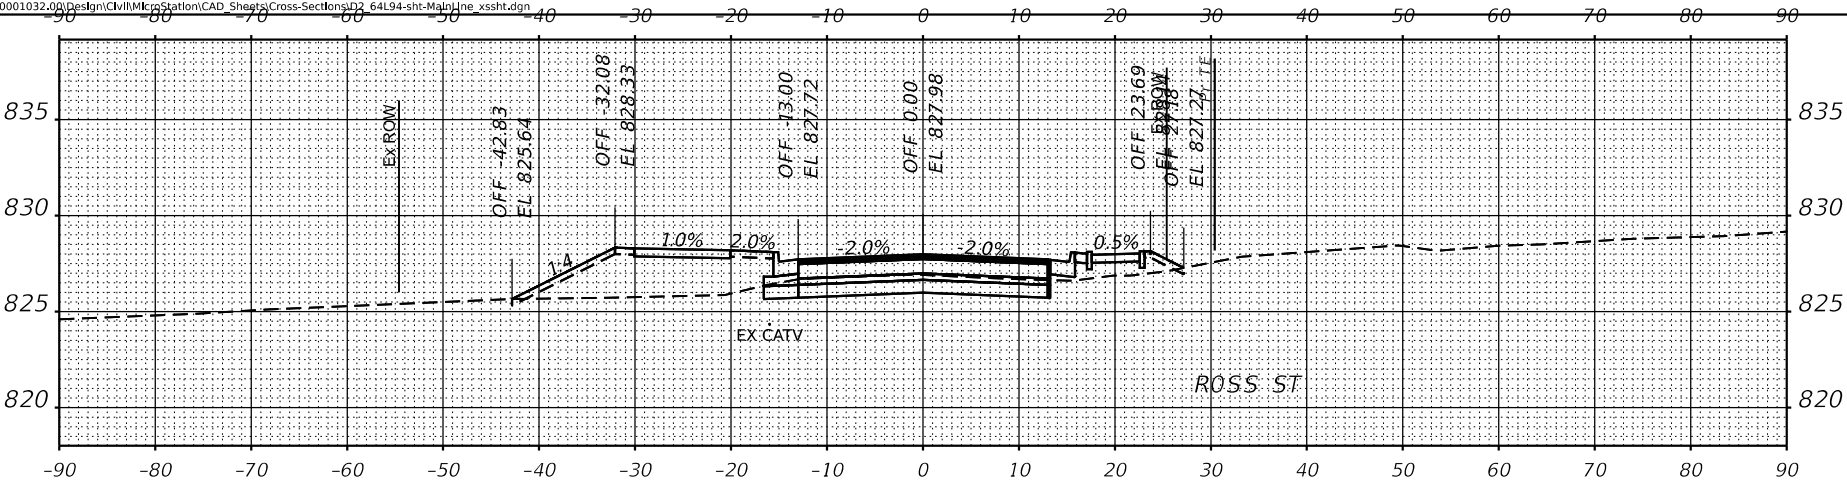


STA 1333+25.00

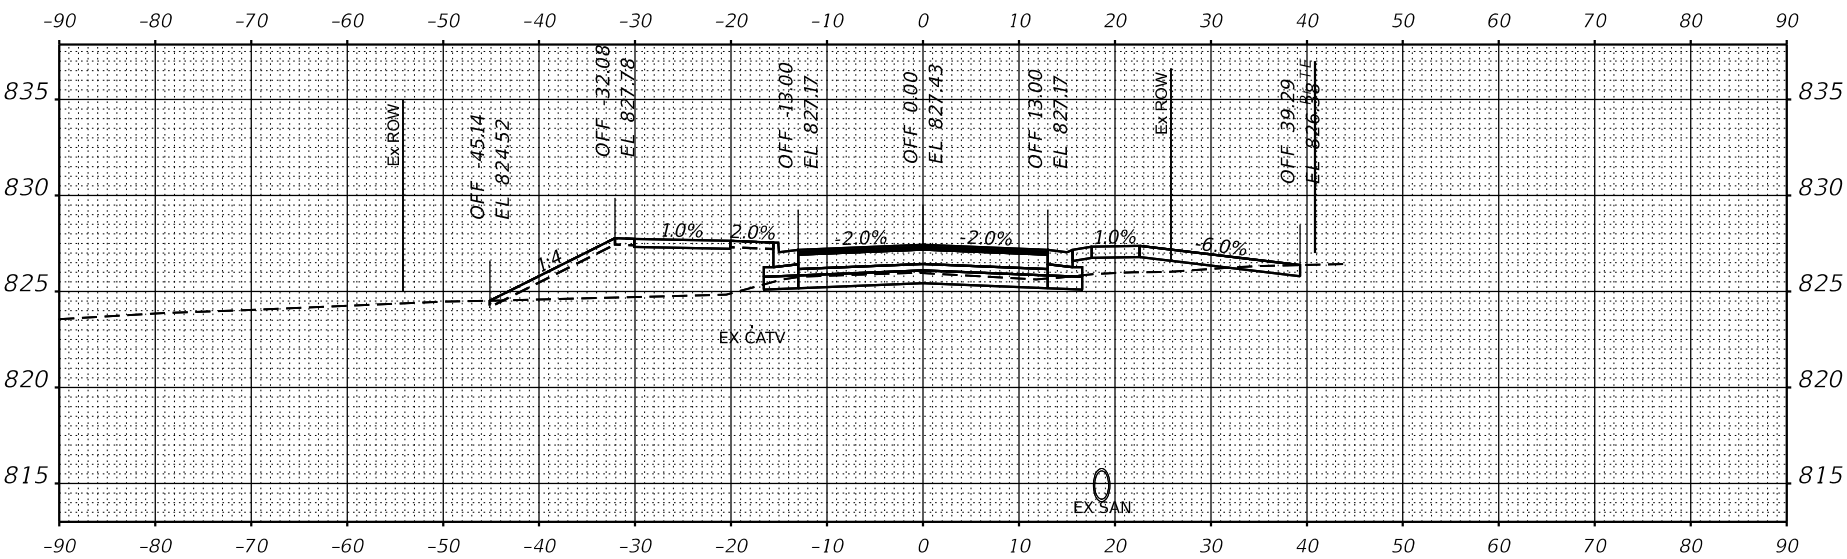


STA 1332+95.75

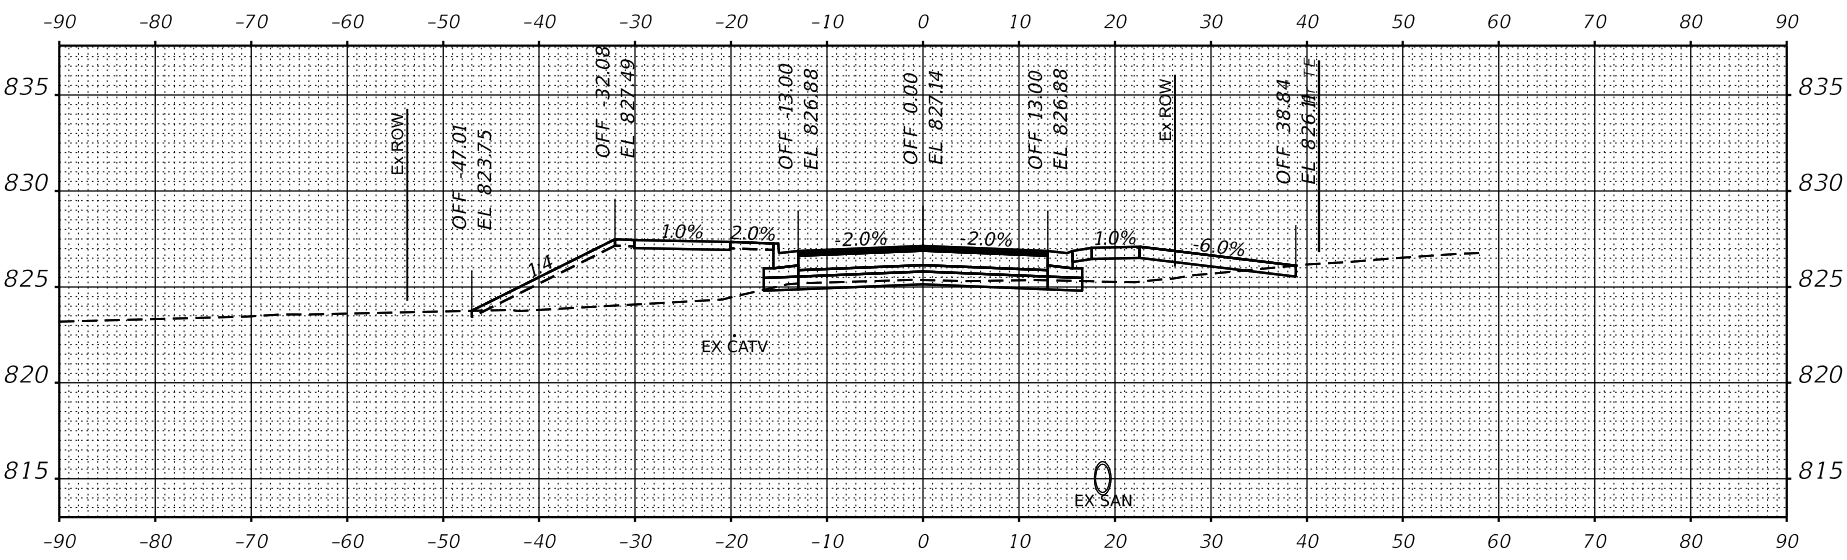

STA 1332+65.91

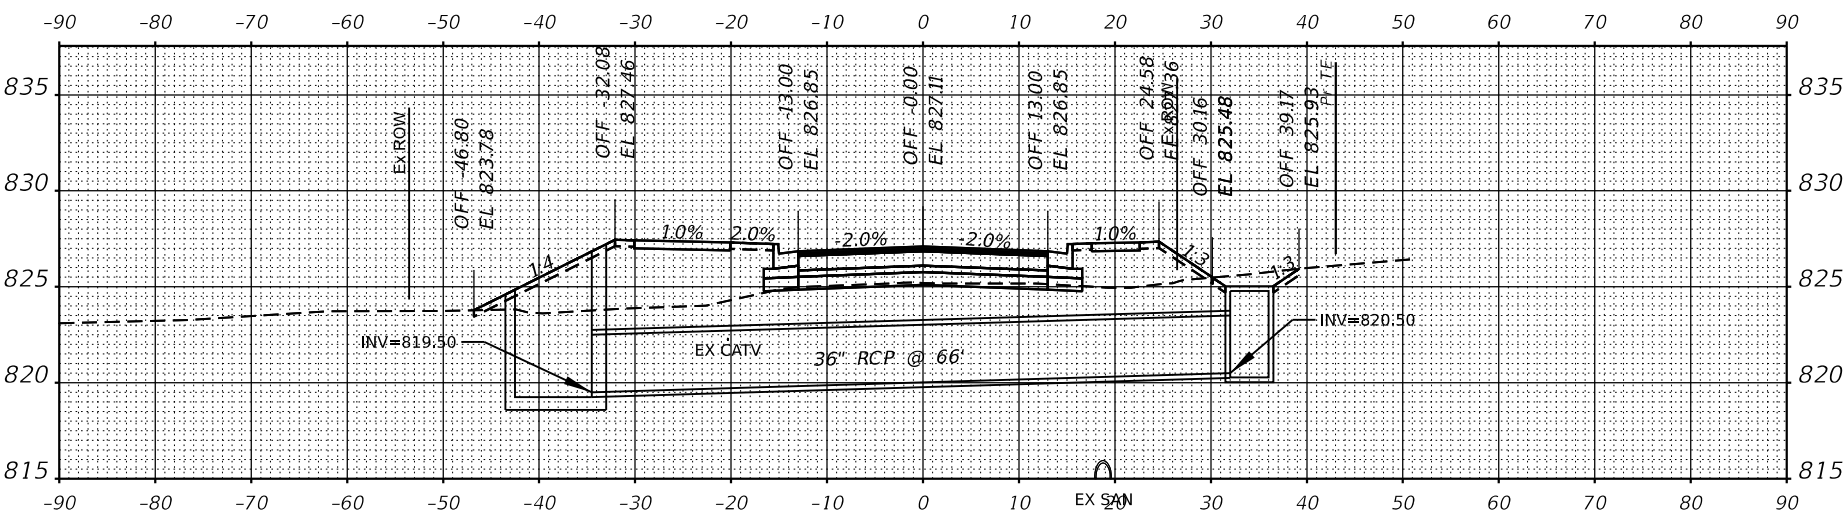

STA 1332+50.00

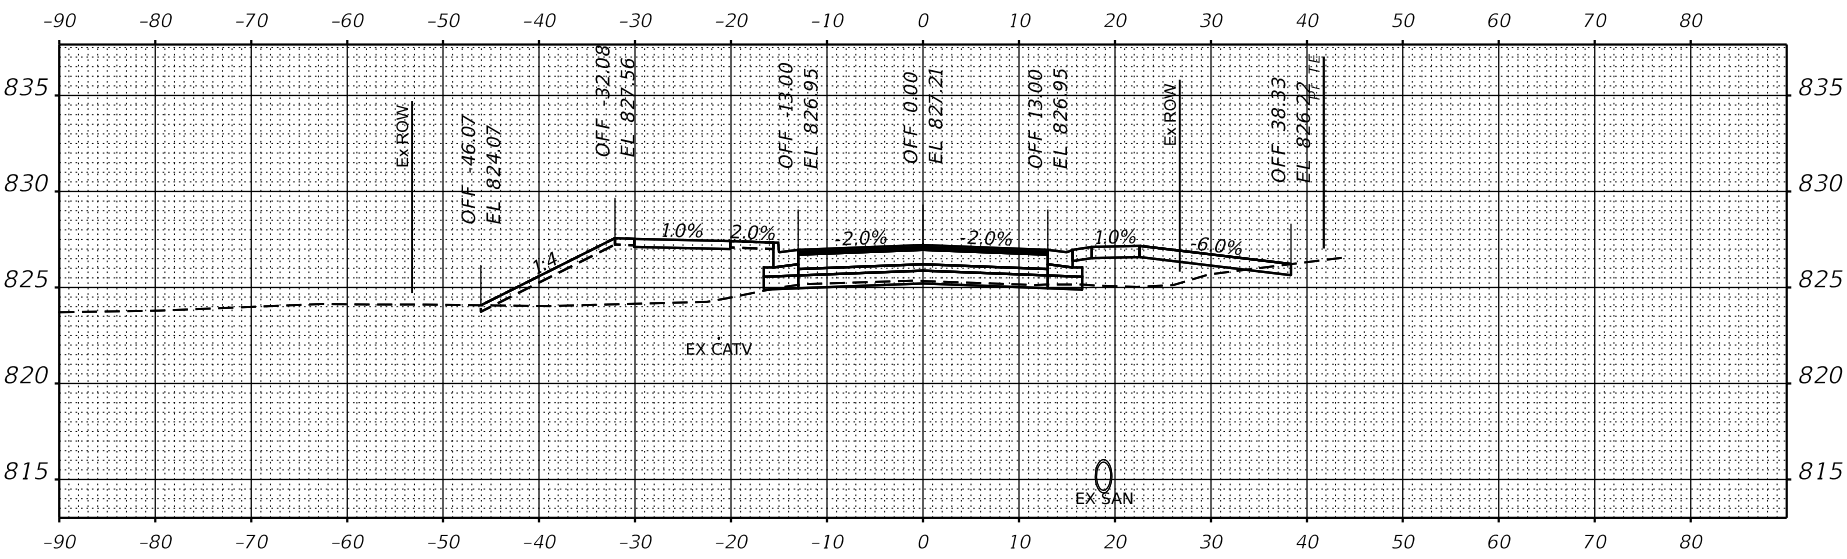

STA 1332+27.40

MODEL: IL81 - 1333+50.00-4 [Sheet]
FILE NAME: G:\2020\20001032.00\Design\Civil\MicroStation\CAD_Sheets\Cross-Sections\D2_64L94-sh-MainLine_xssht.dgn

ORIGINAL SURVEY	SURVEYED _____	BY _____	DATE _____
NOTE BOOK	PLOTTED _____		
	TEMPLATE _____		
	AREAS _____		
NO. _____	AREAS CHECKED _____		

FINAL SURVEY	SURVEYED _____	BY _____	DATE _____
NOTE BOOK	PLOTTED _____		
	TEMPLATE _____		
	AREAS _____		
NO. _____	AREAS CHECKED _____		

IMEG

401 E. STATE ST., 4th Floor
ROCKFORD, IL 61104
PH: 815.962.5400
www.imegcorp.com

USER NAME

DESIGNED -

DRAWN -

REVISION 15

REVISION 25

REVISION 35

REVISION 45

Patric.A.Perssonette

PATRICK PAUSER

BRAD LANCE

SREVISION 15

SREVISION 25

SREVISION 35

SREVISION 45

LOT SCALE

3/7/2023

DATE

0.1666667 / in.

3/7/2023

STATE OF ILLINOIS
DEPARTMENT OF TRANSPORTATION

SCALE: 1" = 20'

SHEET

OF





SHEETS

STA.

CROSS SECTIONS

IL ROUTE 81

F&P RTE.	SECTION	COUNTY	TOTAL SHEET NO.
611	104R	HENRY	105
		CONTRACT NO.	60
		FED. AID PROJECT	

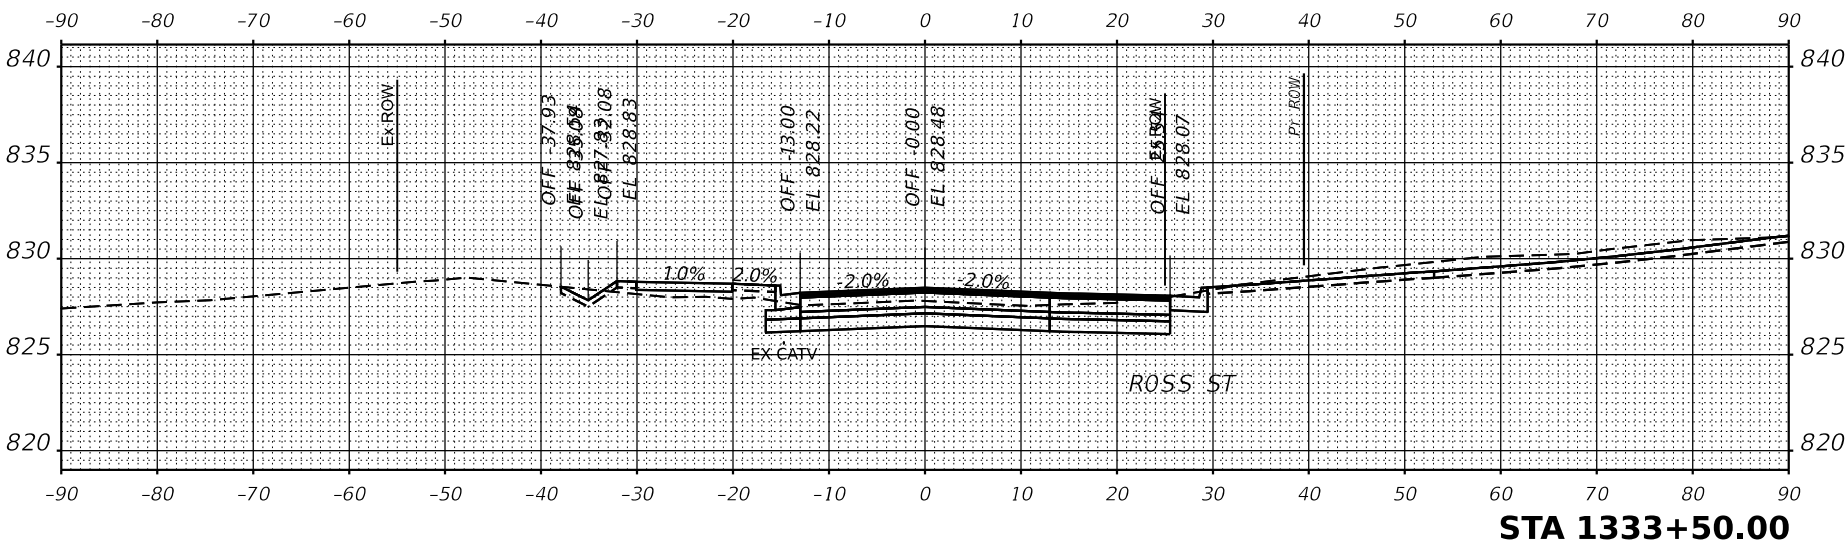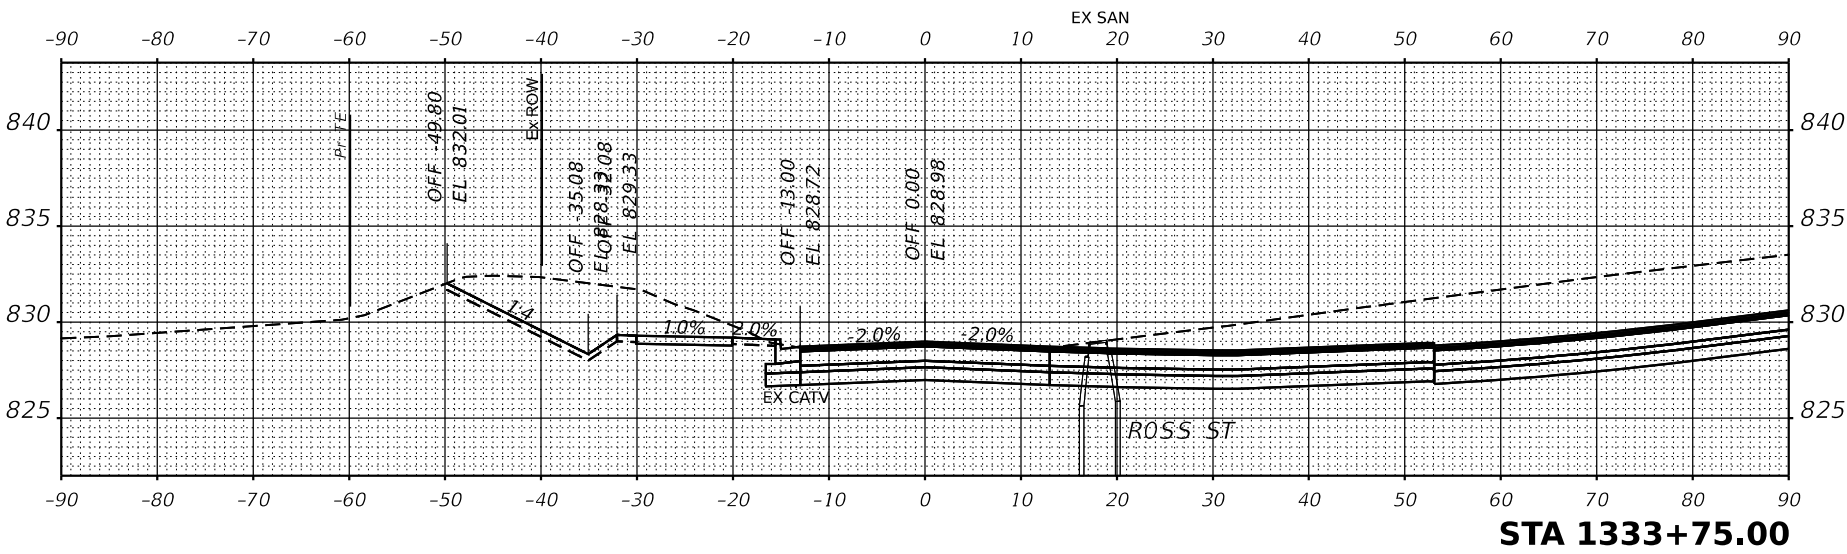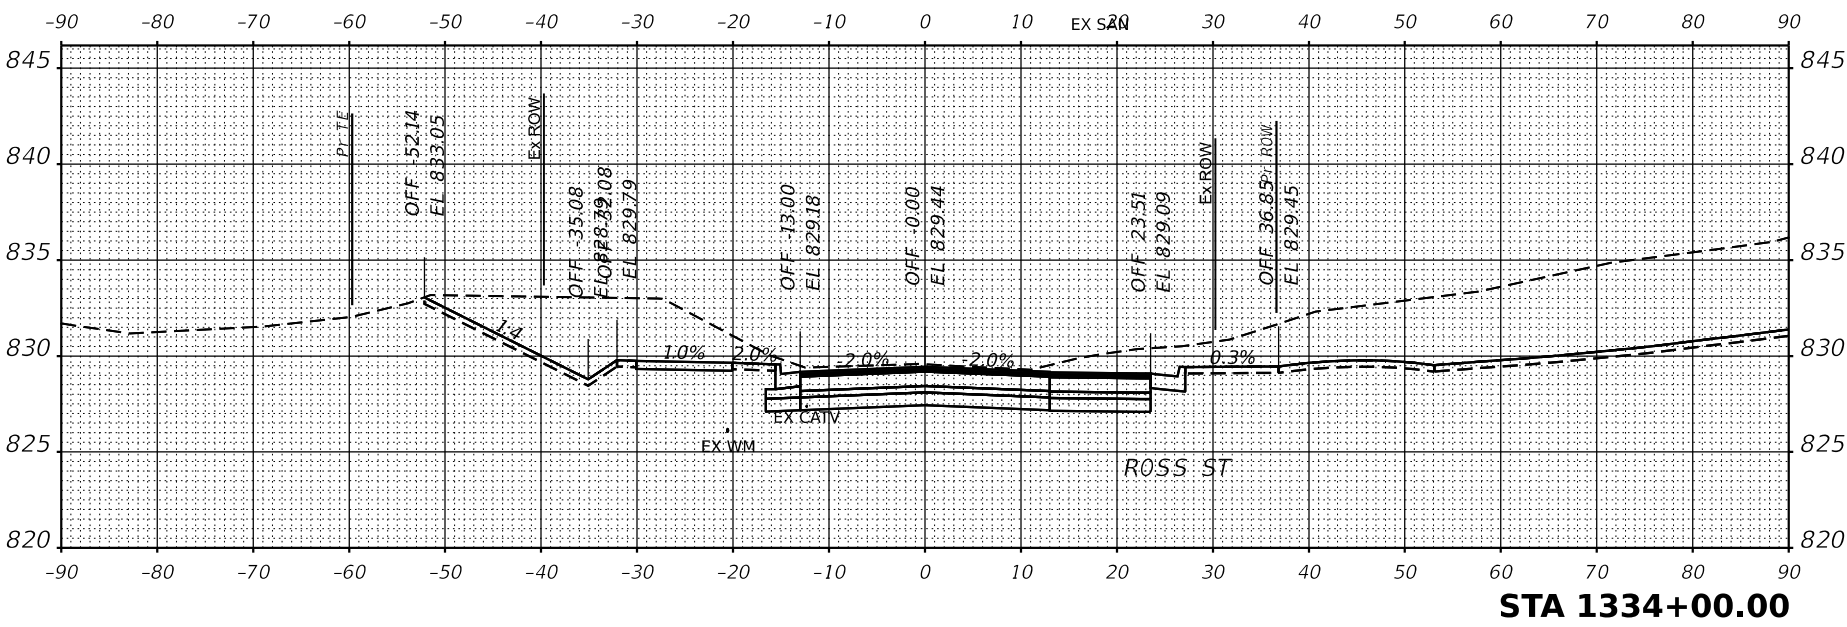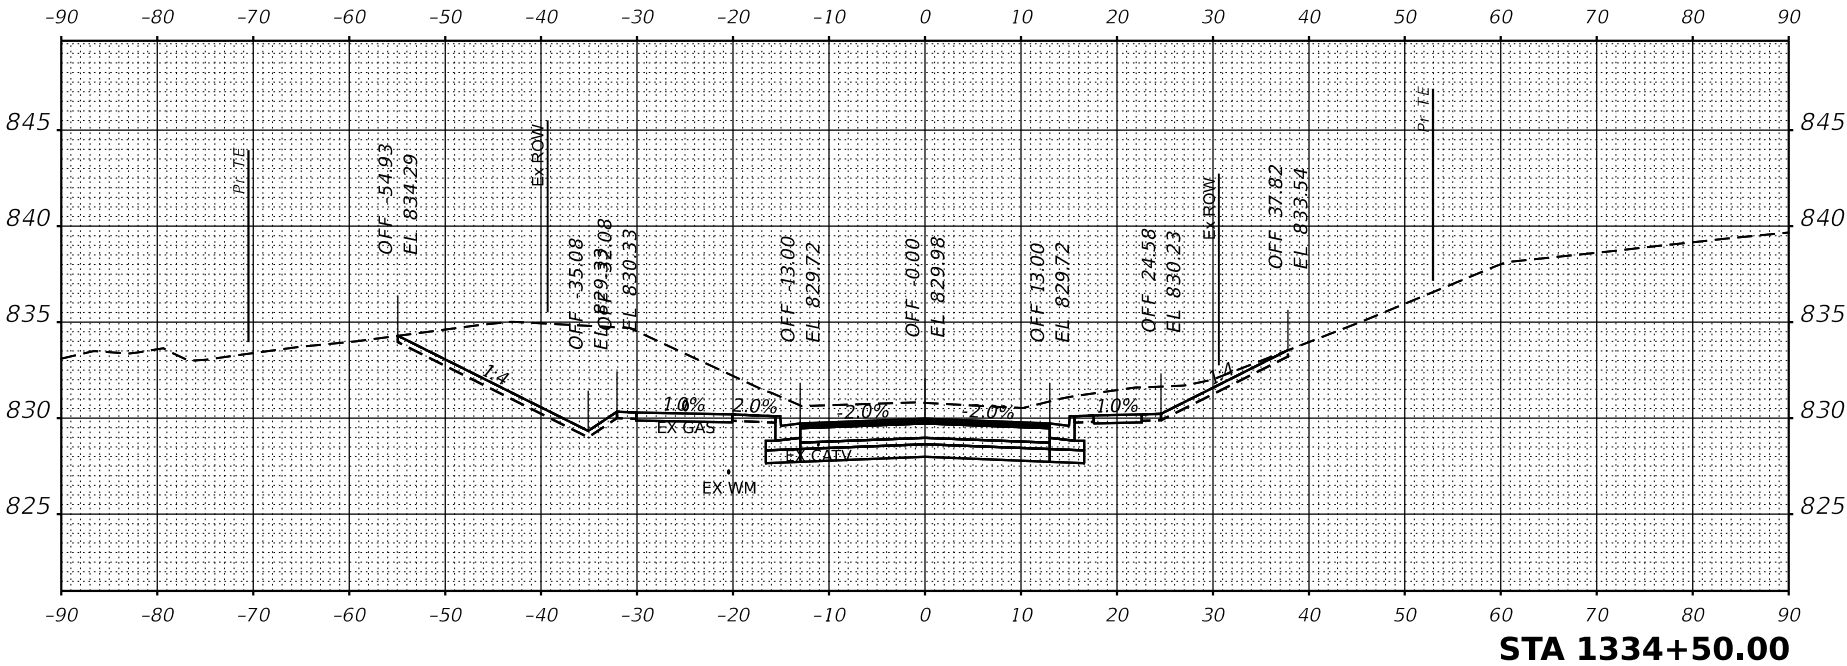

FINAL SURVEY		BY	DATE
	SURVEYED _____		
NOTE BOOK	PLOTTED _____		
	TEMPLATE _____		
NO. _____	AREAS _____		
	AREAS CHECKED _____		





IMEG
401 E. STATE ST., 4th Floor
ROCKFORD, IL 61104
PH: 815.965.6400
www.imegcorp.com

USER NAME	DESIGNED	REVISED	REVISION 15
■ Marc, Persimone	- PATRICK PAUSER	REVISED	REVISION 15
	DRAWN - PATRICK PAUSER	REVISED	REVISION 25
PLOT SCALE	- BRAD LANGE	REVISED	REVISION 35
■ 0.1666667"/in.	CHECKED -	REVISED	REVISION 45
PLOT DATE	DATE		
■ 3/27/2023	3/27/2023		

**STATE OF ILLINOIS
DEPARTMENT OF TRANSPORTATION**

**CROSS SECTIONS
IL ROUTE 81**

F.A.P. RTE.	SECTION	COUNTRY	TOTAL SHEETS	SHEET NO.
611	104R	HENRY	105	61
CONTRACT NO.				
BILLING		EED. AND PROJECT		

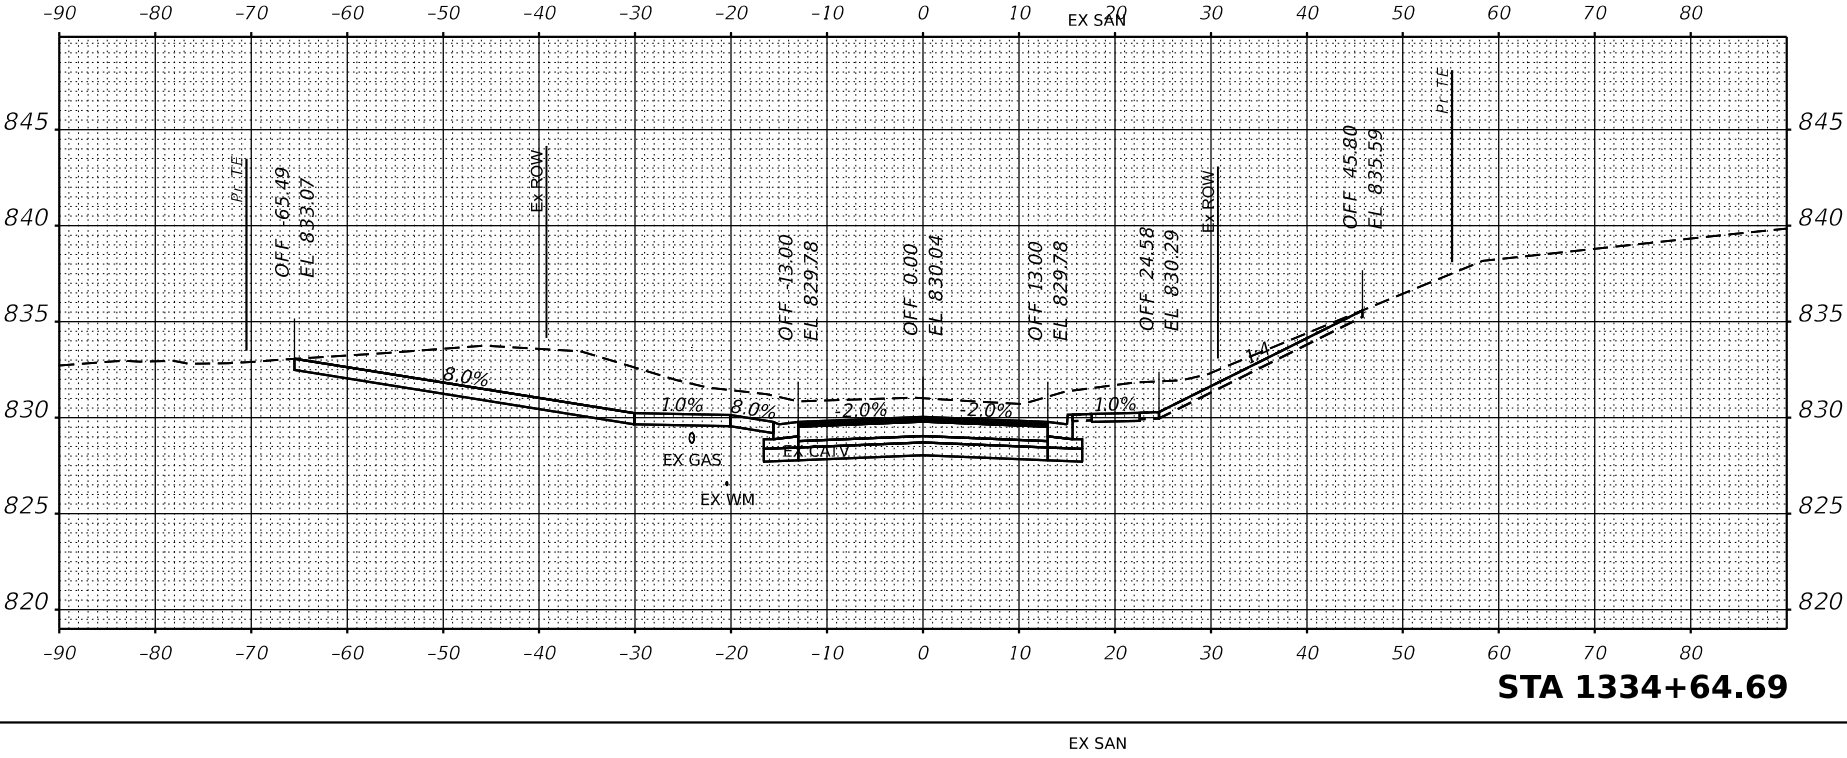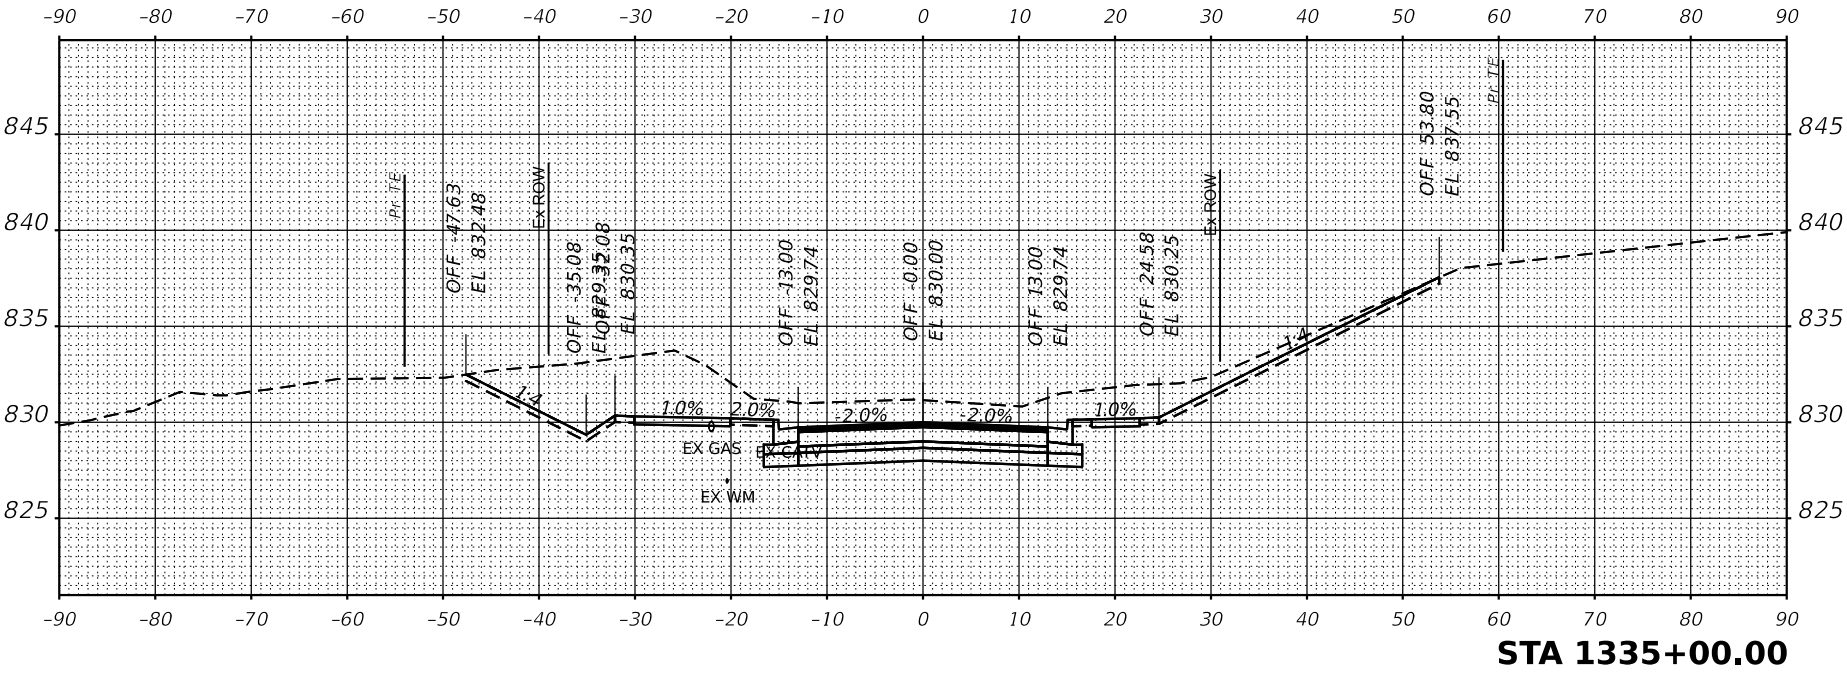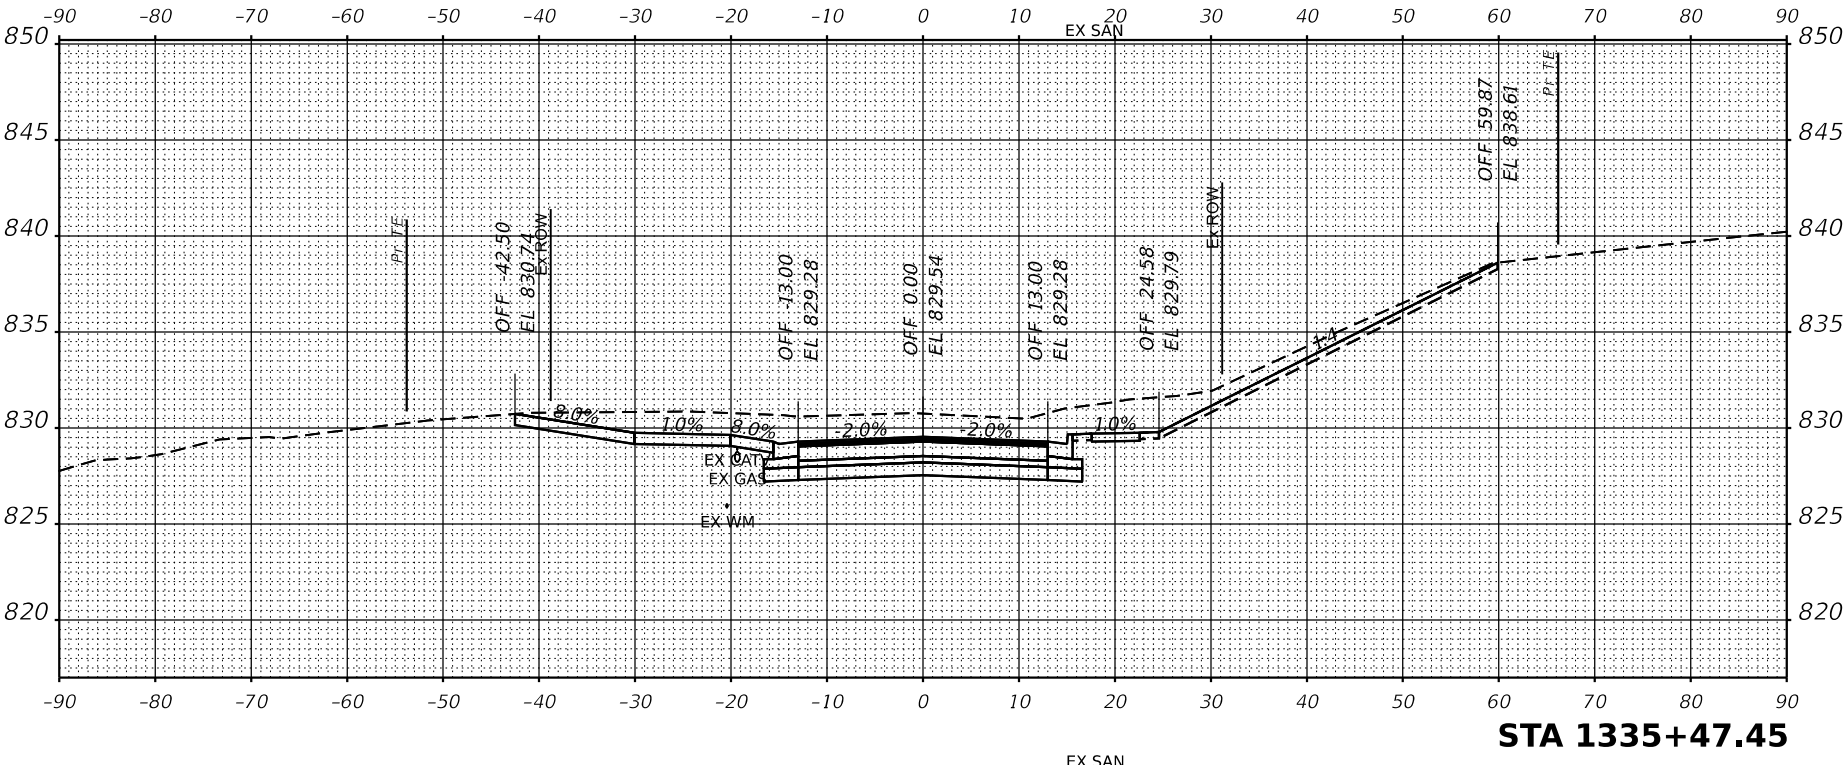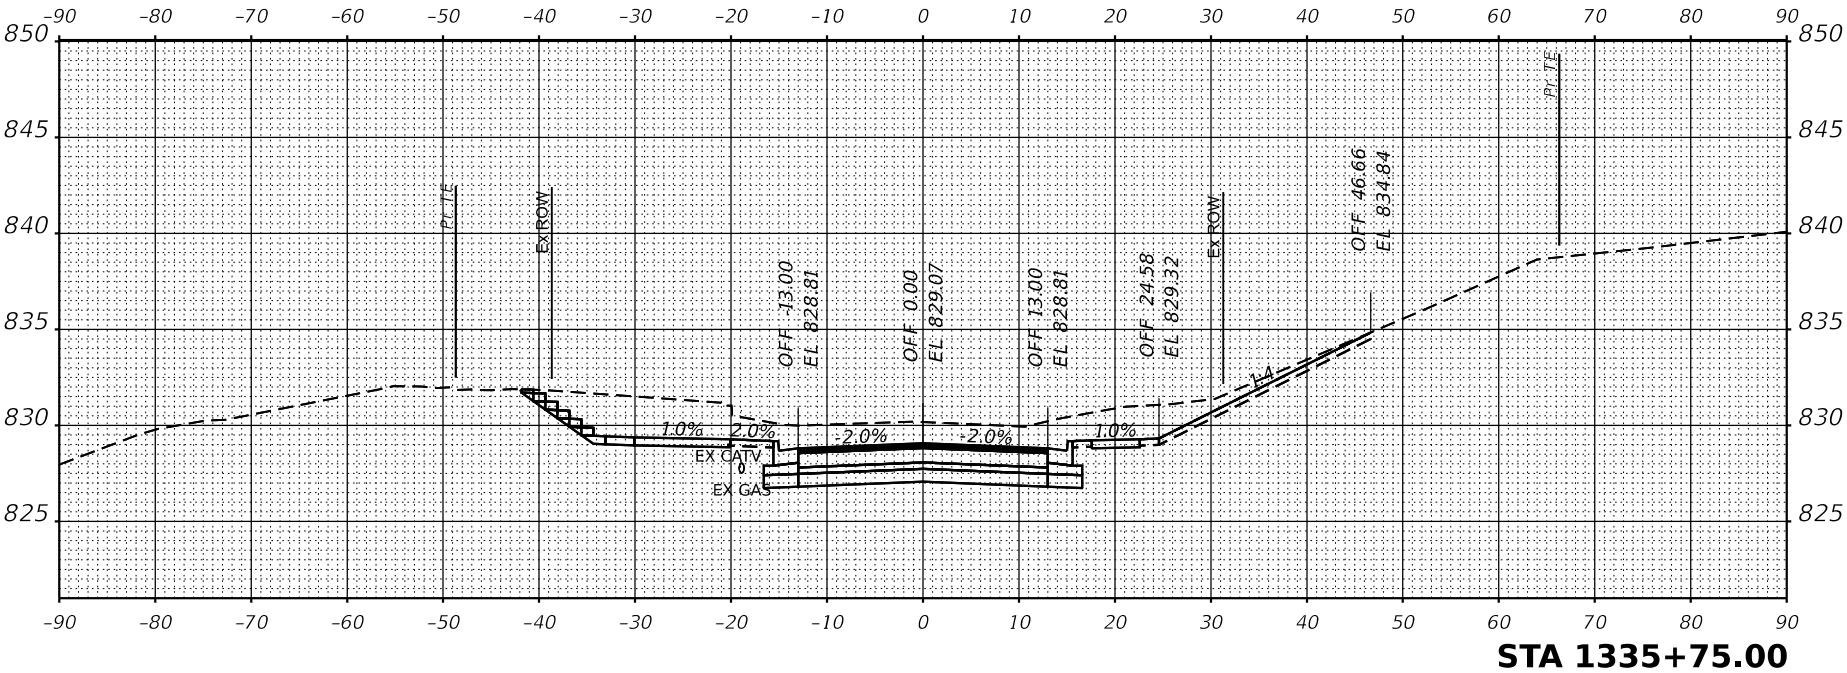

ORIGINAL SURVEY	SURVEYED _____	BY _____	DATE _____
NOTE BOOK	PLOTTED _____		
	TEMPLATE _____		
	AREAS _____		
NO. _____	AREAS CHECKED _____		

FINAL SURVEY	SURVEYED _____	BY _____	DATE _____
NOTE BOOK	PLOTTED _____		
	TEMPLATE _____		
	AREAS _____		
NO. _____	AREAS CHECKED _____		



401 E. STATE ST., 4th Floor
ROCKFORD, IL 61104
815.952.5400
www.imegcorp.com

USER NAME	■ Mar-A-Personette
DESIGNED	- PATRICK PAUSER
PLLOT SCALE	■ 0.1666667 / in.
PLLOT DATE	■ 3/7/2023
CHECKED	- BRAD LANCE
DATE	- 3/7/2023





REVISED	- SREVISION 15
REVISED	- SREVISION 25
REVISED	- SREVISION 35
REVISED	- SREVISION 45

STATE OF ILLINOIS
DEPARTMENT OF TRANSPORTATION

SCALE:	1" = 20'
SHEET	
OF	
SHEETS	
STA.	

CROSS SECTIONS
IL ROUTE 81

E.A.R. RTE.	SECTION	COUNTY	TOTAL SHEET NO.
611	104R	HENRY	105
		CONTRACT NO.	62
		ILLINOIS FED. AID PROJECT	

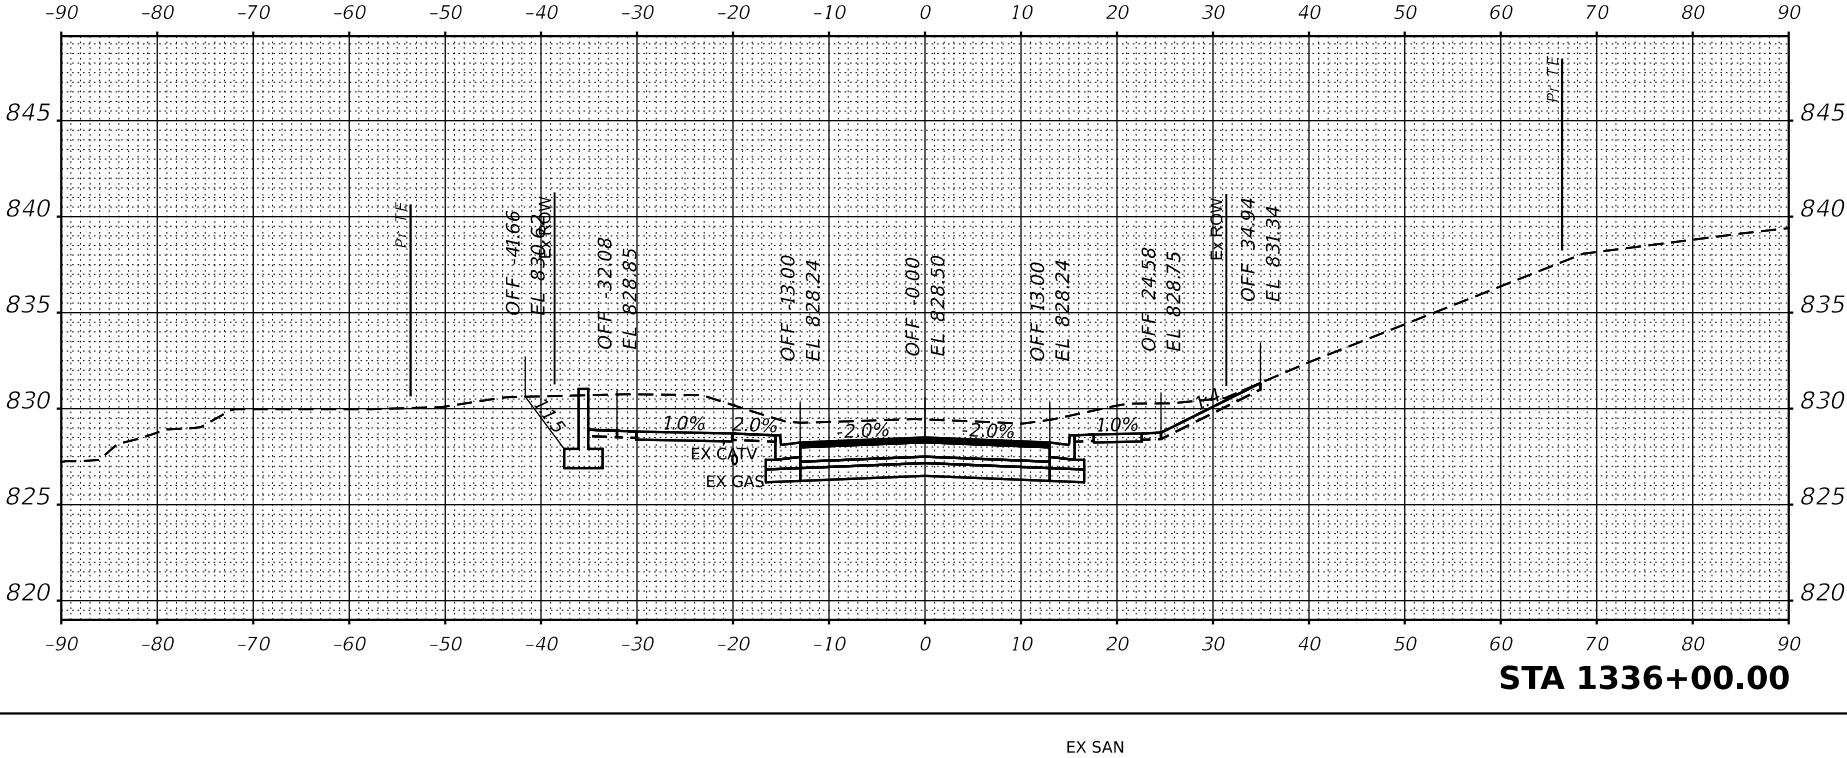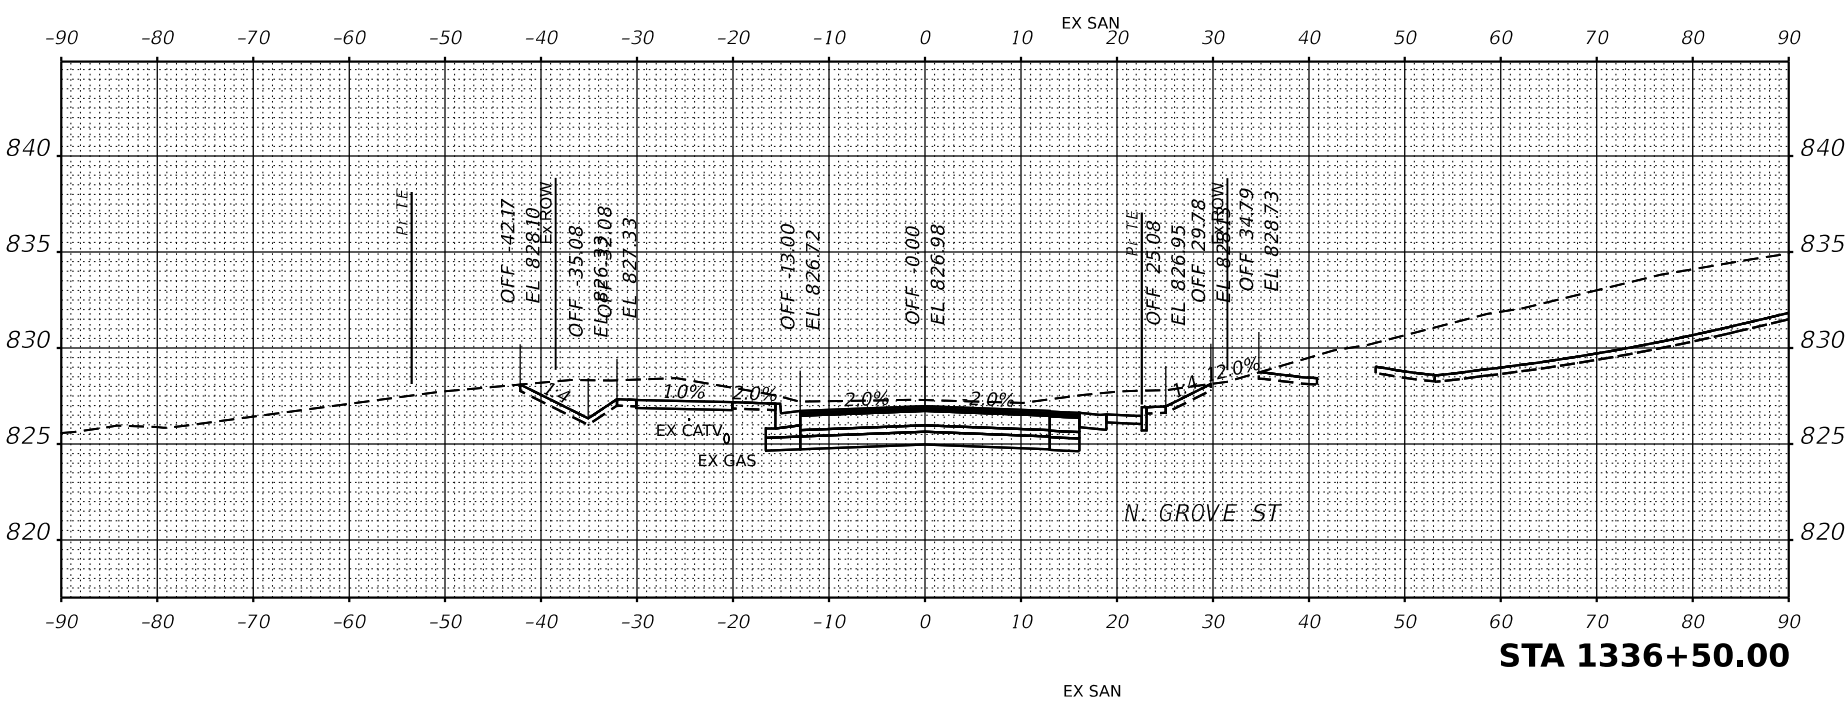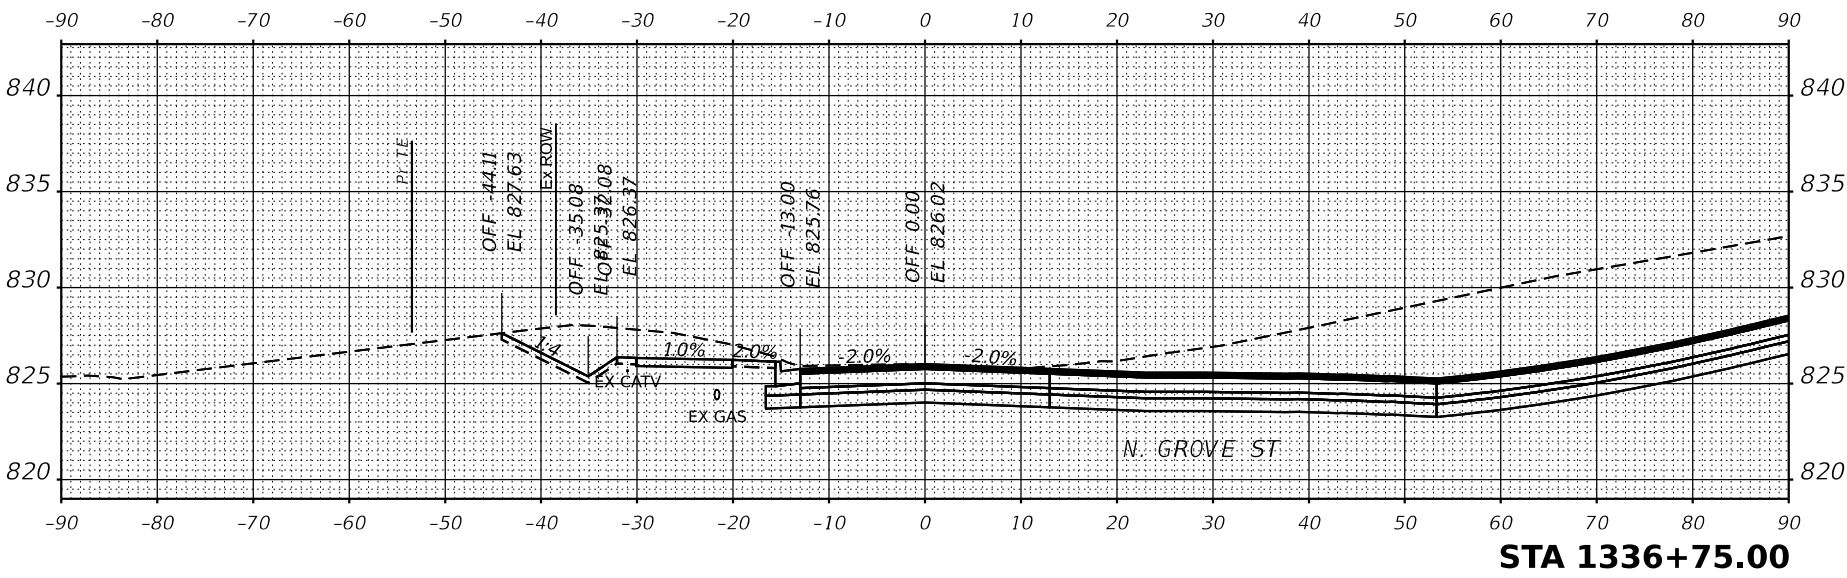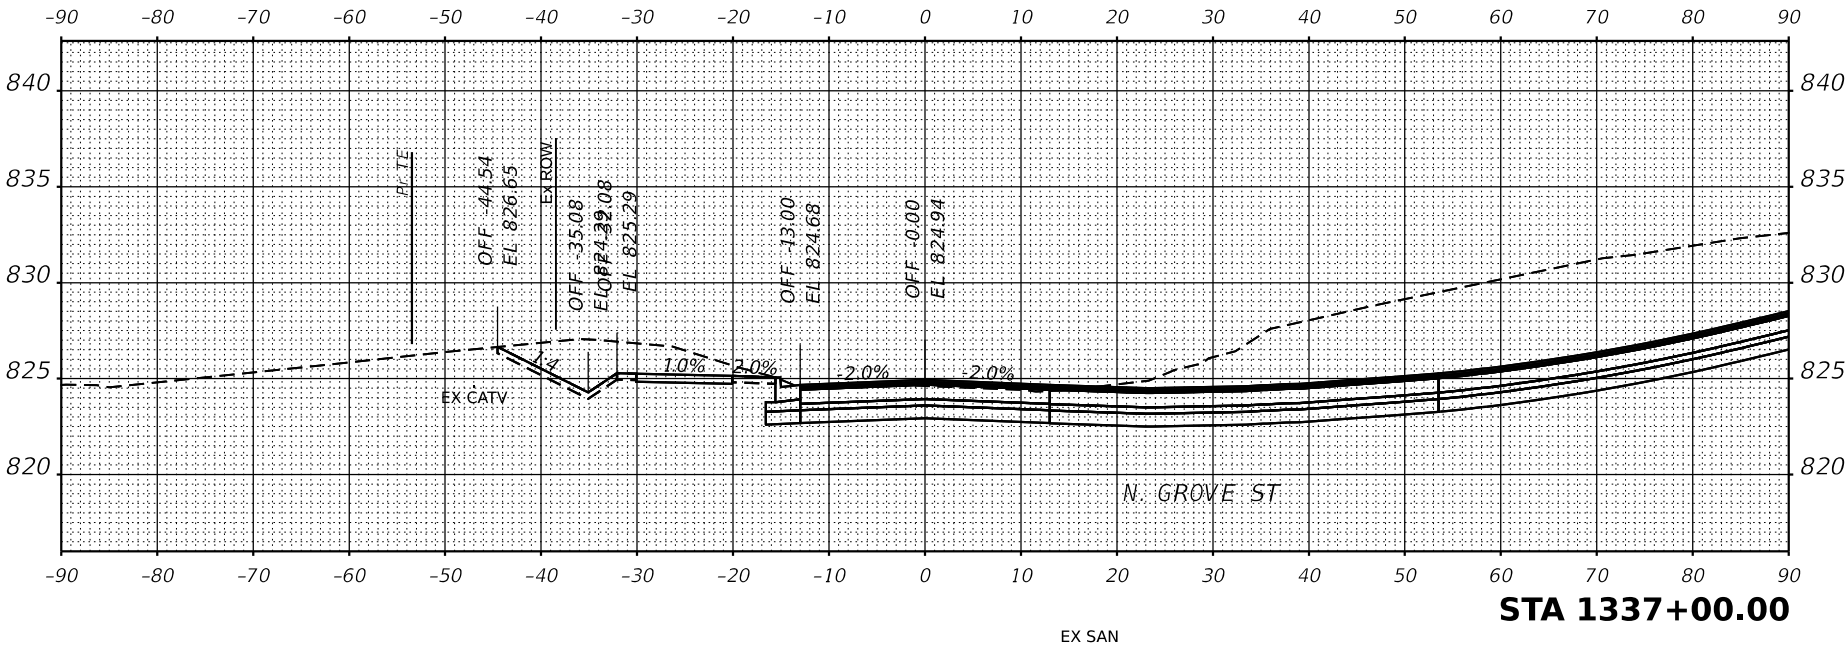

FINAL SURVEY		BY	DATE
	SURVEYED _____		
NOTE BOOK	PLOTTED _____		
	TEMPLATE _____		
NO. _____	AREAS _____		
	AREAS CHECKED _____		

FINAL SURVEY		BY	DATE
	SURVEYED _____		
NOTE BOOK	PLOTTED _____		
	TEMPLATE _____		
NO. _____	AREAS _____		
	AREAS CHECKED _____		




IMEG
401 E. STATE ST., 4th Floor
ROCKFORD, IL 61104
PH: 815.965.6400
www.imegcorp.com

USER NAME	DESIGNED	REVISION 15
Meica,Personette	PATRICK PAUSER	REVISION 25
	PATRICK PAUSER	REVISION 35
PLOT SCALE	BRAD LANGE	REVISION 45
0.1666667 /in.		REVISION 55
PLOT DATE		REVISION 65
3/7/2023		REVISION 75

STATE OF ILLINOIS
DEPARTMENT OF TRANSPORTATION

SCALE: 1" = 20'	SHEET	OF	SHEETS	STA
CROSS SECTIONS IL ROUTE 81				

F.A.P. RTE.	SECTION	COUNTY	TOTAL SHEETS	SHEET NO.
611	104R	HENRY	105	64
CONTRACT NO.				
TULSA		FED. RD. PROJECT		

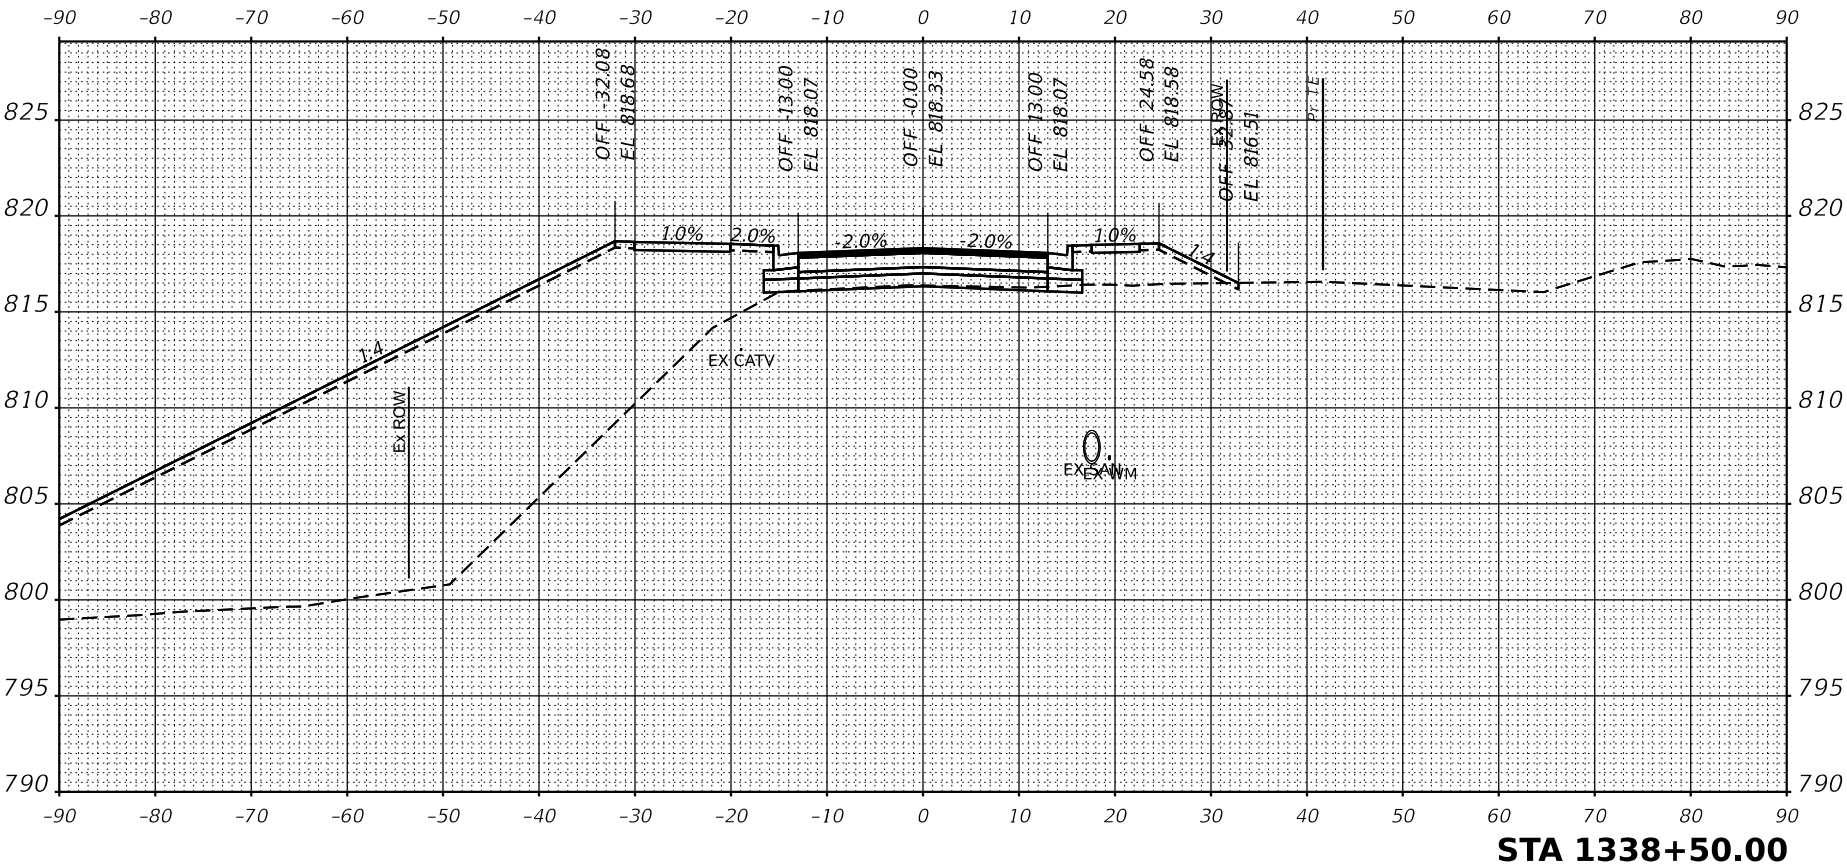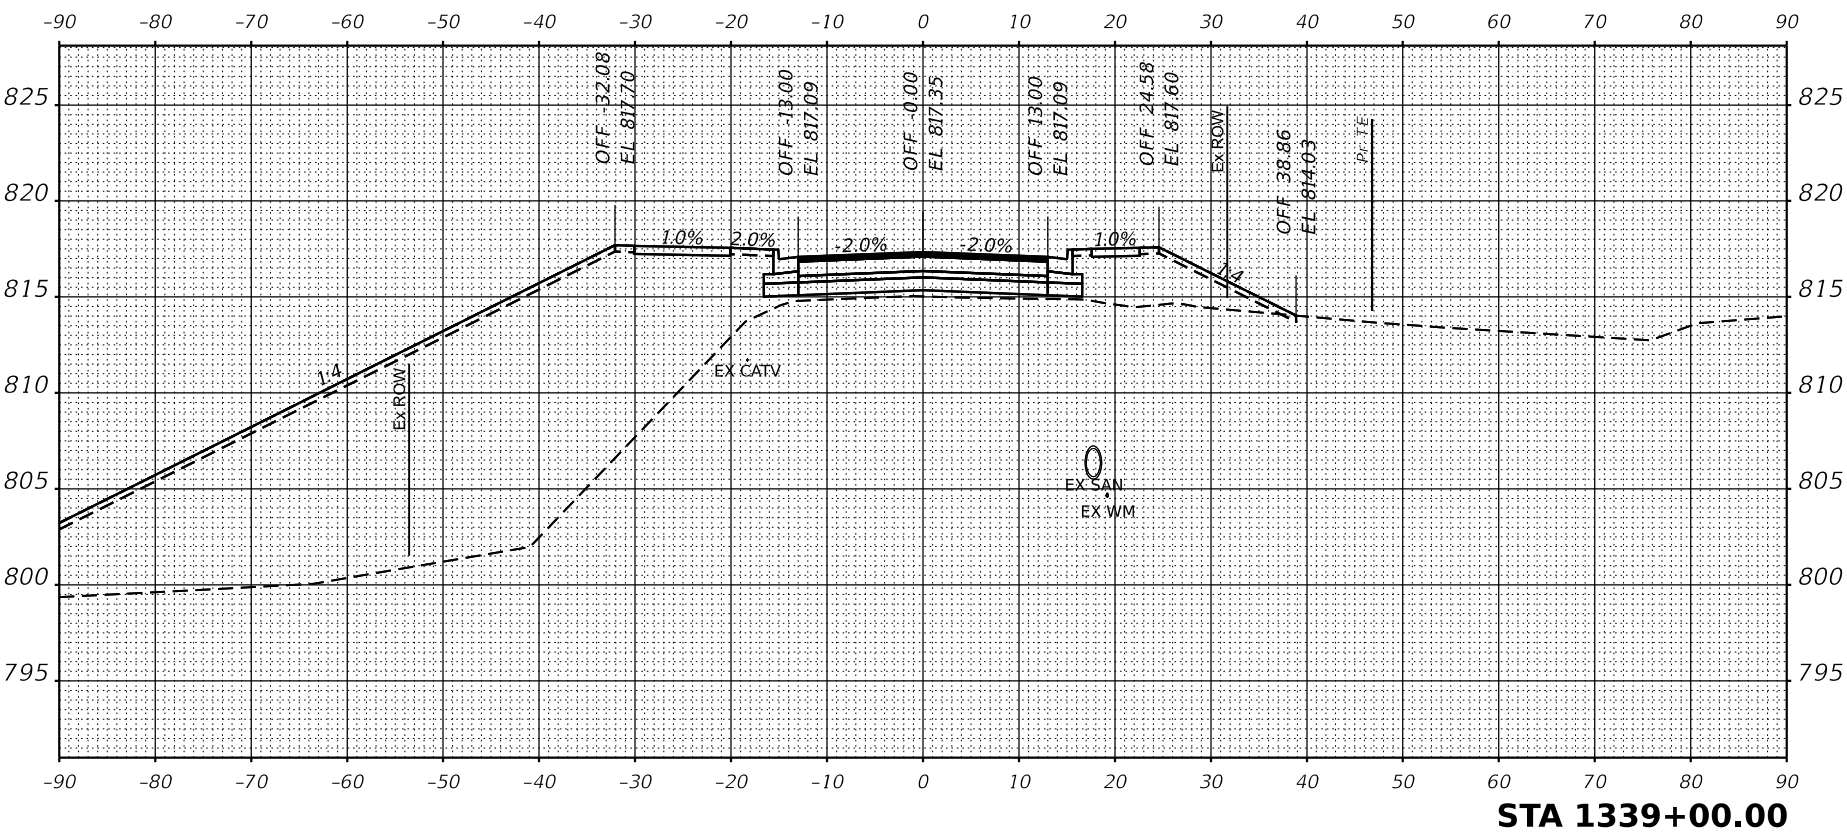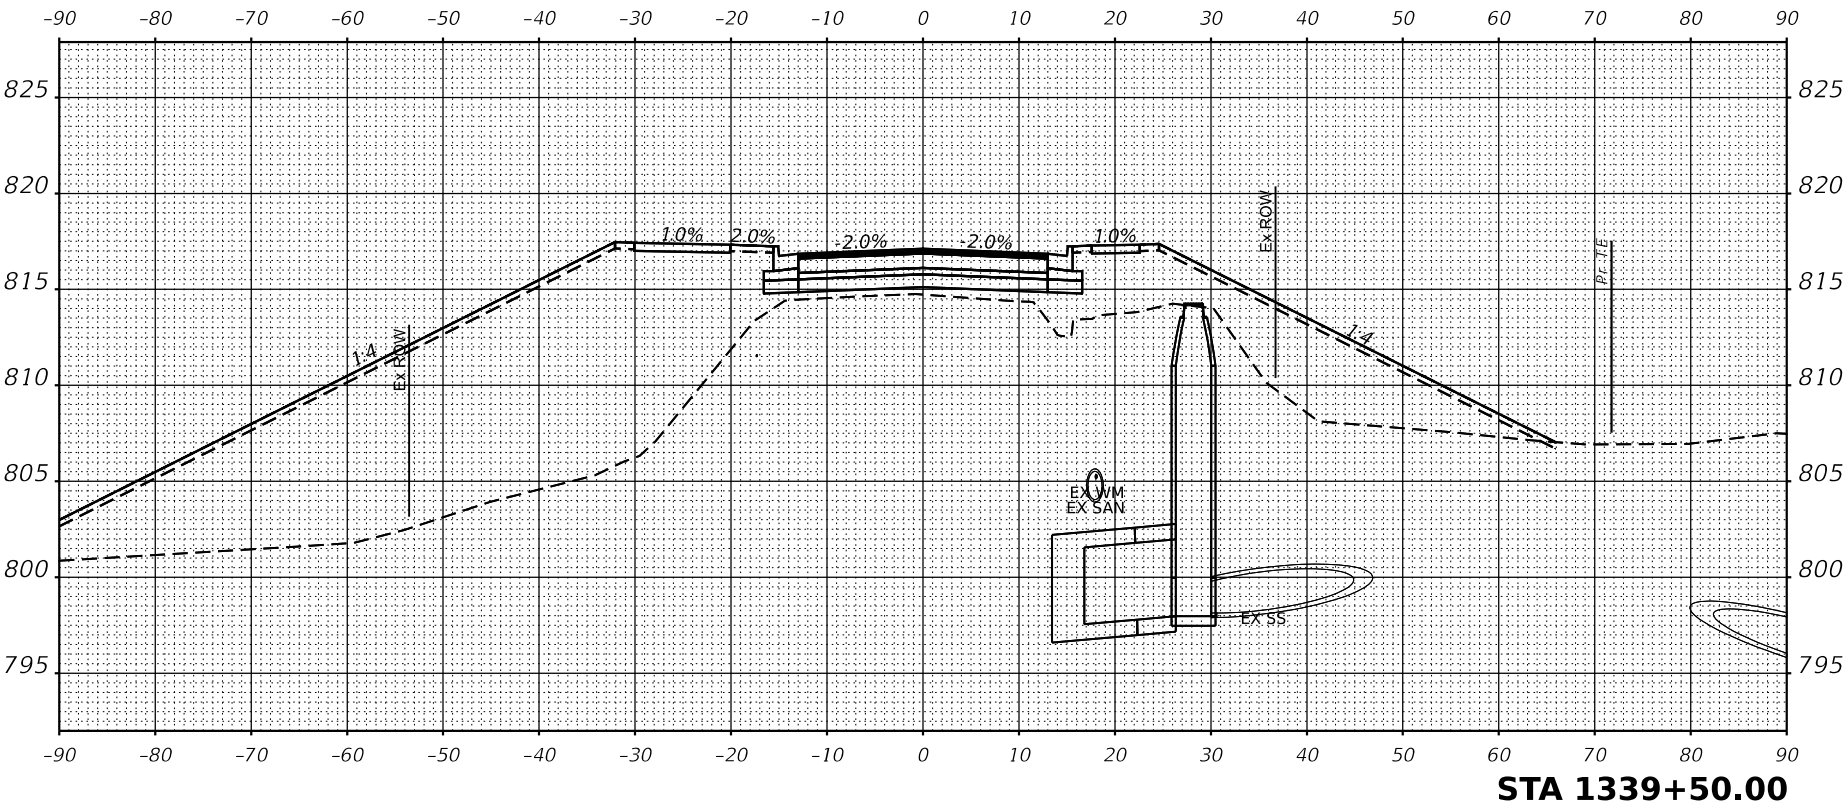

FINAL SURVEY		BY	DATE
	SURVEYED _____		
NOTE BOOK	PLOTTED _____		
	TEMPLATE _____		
NO. _____	AREAS _____		
	AREAS CHECKED _____		





IMEG
401 E. STATE ST., 4th Floor
ROCKFORD, IL 61104
PH: 815.965.6400
www.imegcorp.com

USER NAME	■ Marc, Prospective	DESIGNED	-	PATRICK PAUSER	REVISED	-	\$REVISION 15
		DRAWN	-	PATRICK PAUSER	REVISED	-	\$REVISION 25
PLOT SCALE	■ 0.1666667 / in.	CHECKED	-	BRAO LANGE	REVISED	-	\$REVISION 35
PLOT DATE	■ 3/27/2023				REVISED	-	\$REVISION 45

**STATE OF ILLINOIS
DEPARTMENT OF TRANSPORTATION**

SCALE: 1" = 20'	SHEET	OF	SHEETS	STA
CROSS SECTIONS IL ROUTE 81				

F.A.P. RTE.	SECTION	COUNTY	TOTAL SHEETS	SHEET NO.
611	104R	HENRY	105	65
CONTRACT NO.				
BUILDING		FEDERAL PROJECT		

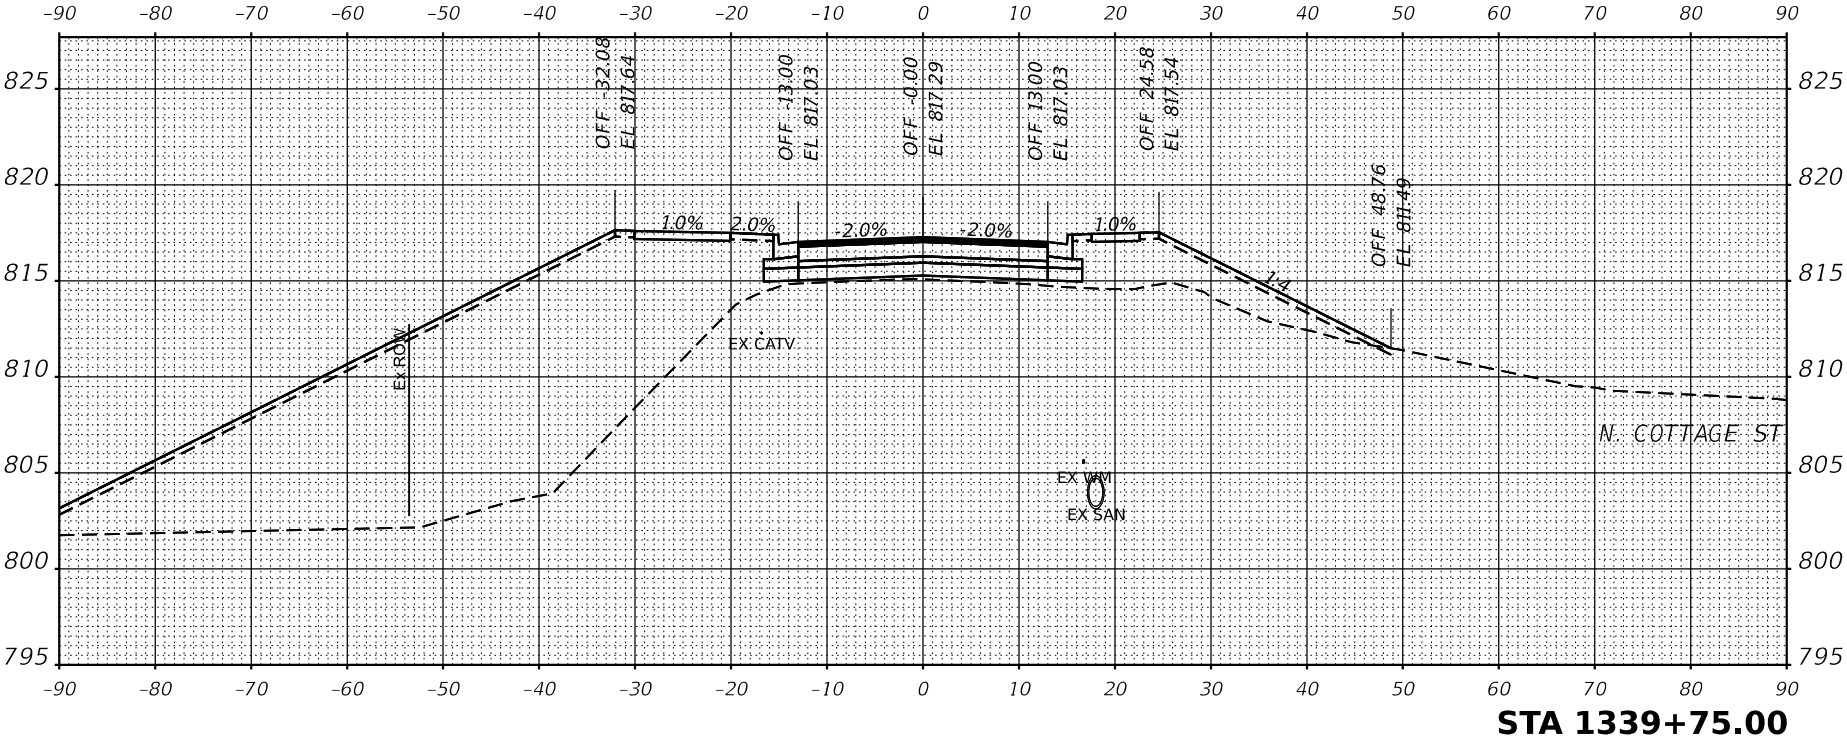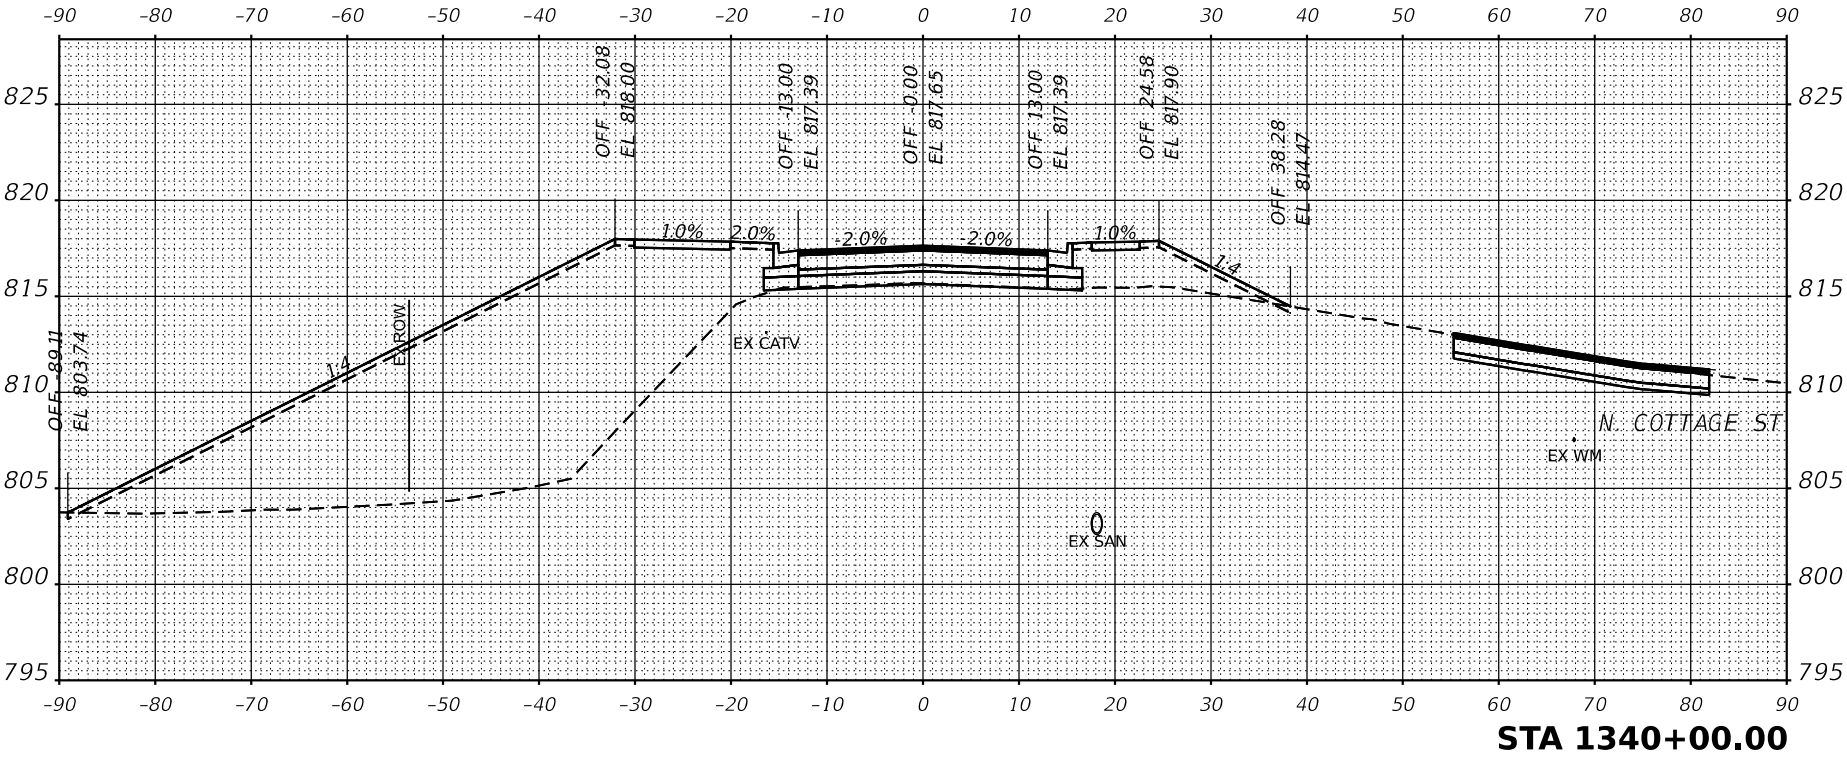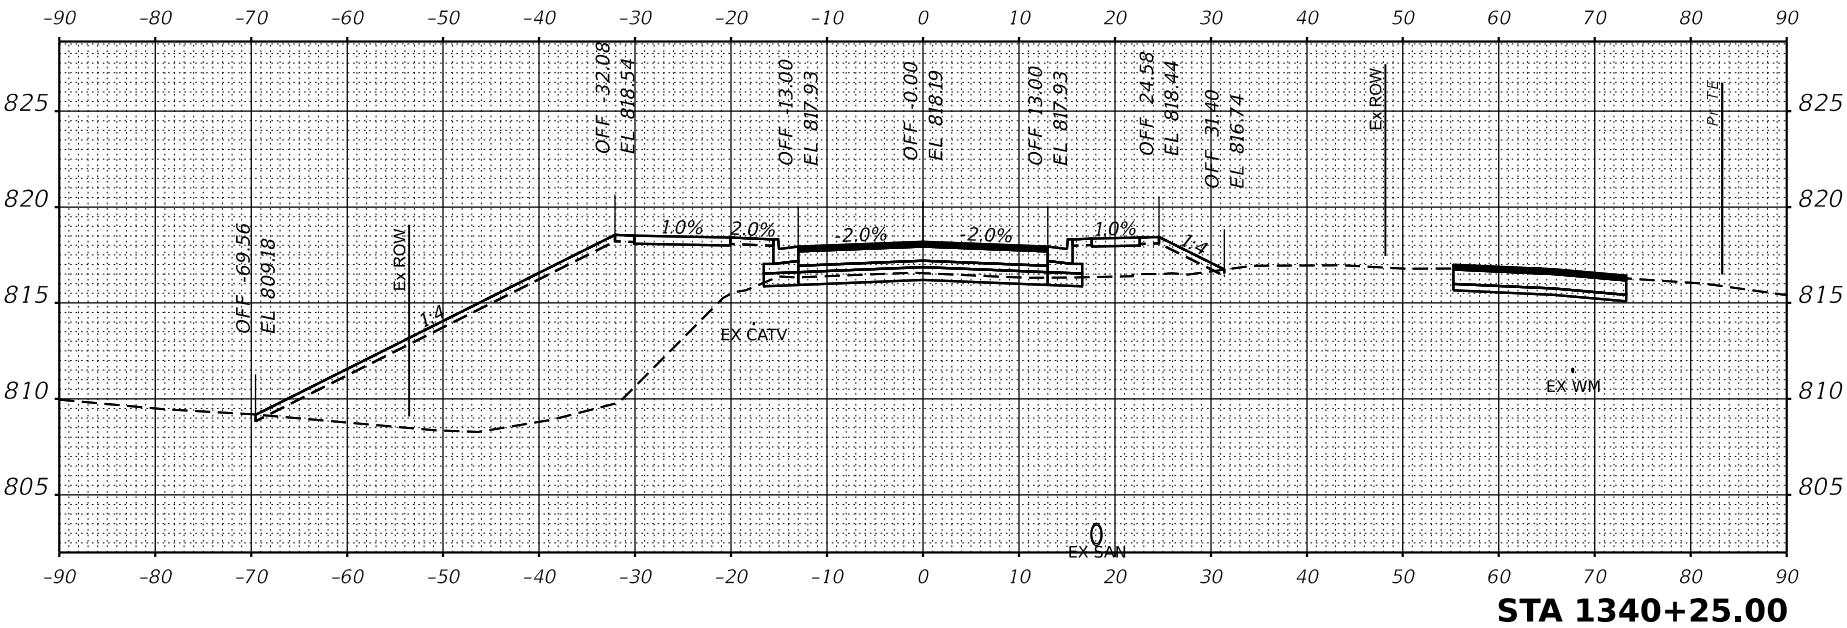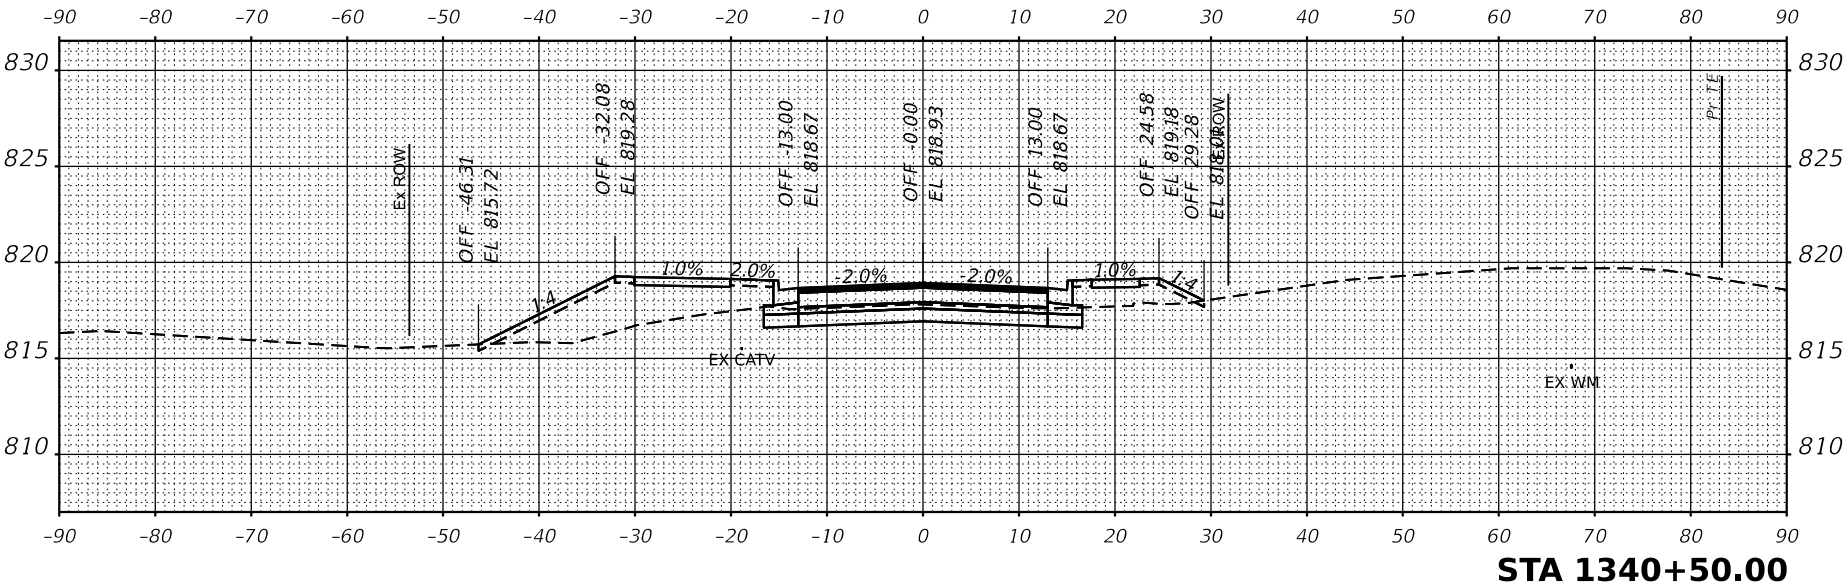

FINAL SURVEY		BY	DATE
	SURVEYED _____		
NOTE BOOK	PLOTTED _____		
	TEMPLATE _____		
	AREAS _____		
NO. _____	AREAS CHECKED _____		



 **INEG**
401 E. STATE ST., 4th Floor
ROCKFORD, IL 61104
PH: 815.965.6400
www.inegcorp.com

USER NAME	DESIGNED	REVISION 15
Meica,Personette	PATRICK PAUSER	REVISION 25
	PATRICK PAUSER	REVISION 35
PLOT SCALE	0.1666667 /in.	3/12/2023
PLOT DATE	3/12/2023	

STATE OF ILLINOIS
DEPARTMENT OF TRANSPORTATION

CROSS SECTIONS
IL ROUTE 81

F.A.P. RTE.	SECTION	COUNTY	TOTAL SHEETS	SHEET NO.
611	104R	HENRY	105	66
CONTRACT NO.				
BILLING		REQ. AND PROJECT		

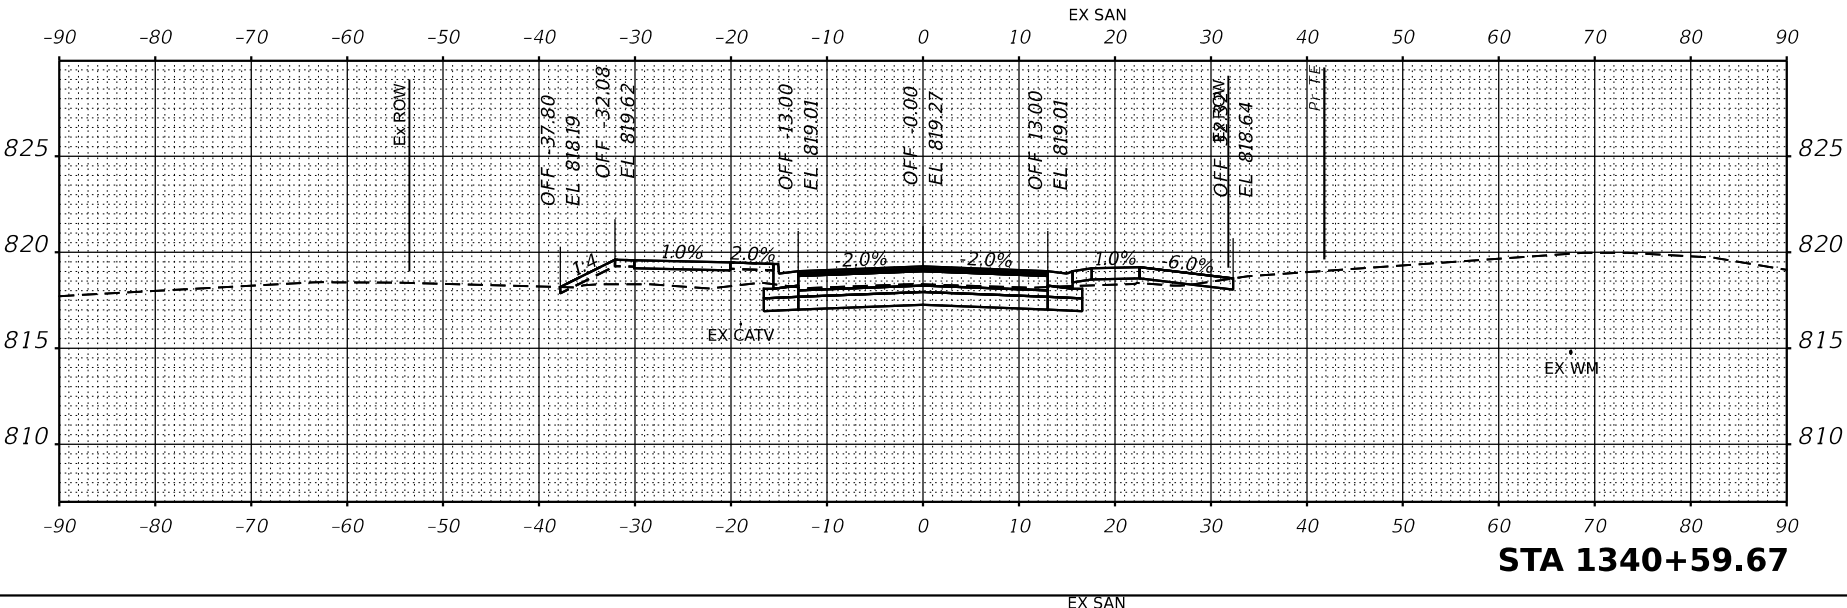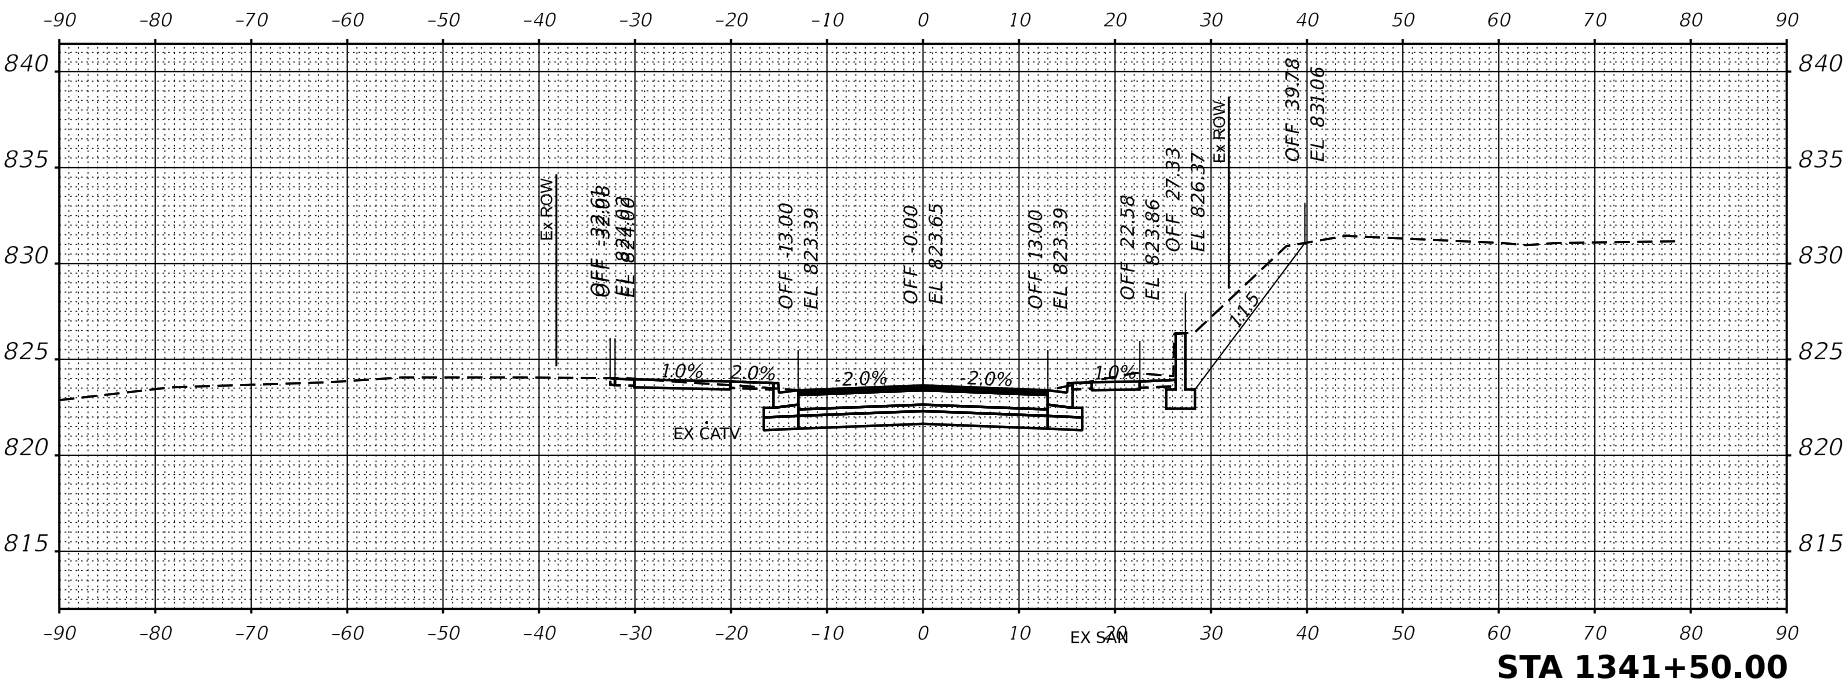

MODEL: IL81 - 1342+00.00-4 [Sheet]
FILE NAME: G:\2020\20001032.00\Design\Civil\MicroStation\CAD_Sheets\Cross-Sections\D2_64L94-sh-MainLine_xssht.dgn

ORIGINAL SURVEY	SURVEYED _____	BY _____	DATE _____
NOTE BOOK	PLOTTED _____		
	TEMPLATE _____		
	AREAS _____		
NO. _____	AREAS CHECKED _____		

FINAL SURVEY	SURVEYED _____	BY _____	DATE _____
NOTE BOOK	PLOTTED _____		
	TEMPLATE _____		
	AREAS _____		
NO. _____	AREAS CHECKED _____		



401 E. STREET, 5TH FLOOR
ROCKFORD, IL 61104
www.imegcorp.com

USER NAME	■ Marc-A. Personette
DESIGNED	- PATRICK PAUSER
REVISION	15




DRAWN	- PATRICK PAUSER
CHECKED	- BRAD LANCE
DATE	- 3/7/2023

REVISION	25
REVISION	35
REVISION	45

STATE OF ILLINOIS
DEPARTMENT OF TRANSPORTATION

SCALE: 1" = 20'	SHEET	OF	SHEETS	STA.
CROSS SECTIONS IL ROUTE 81				


F&R RTE.	SECTION	COUNTY	TOTAL SHEETS	SHEET NO.
611	104R	HENRY	105	67
ILLINOIS		FED. AID PROJECT	CONTRACT NO.	

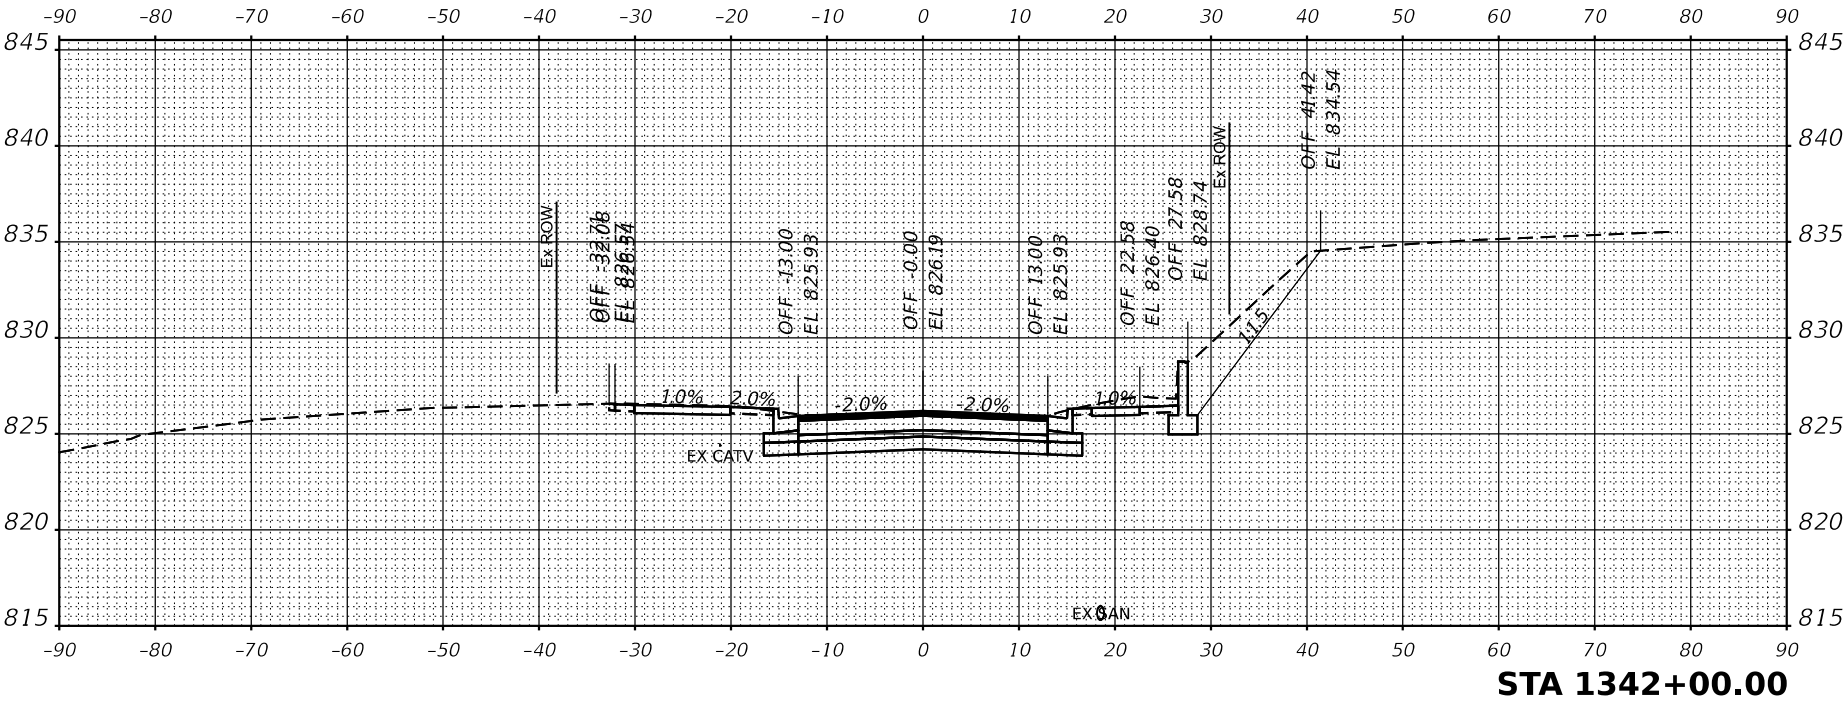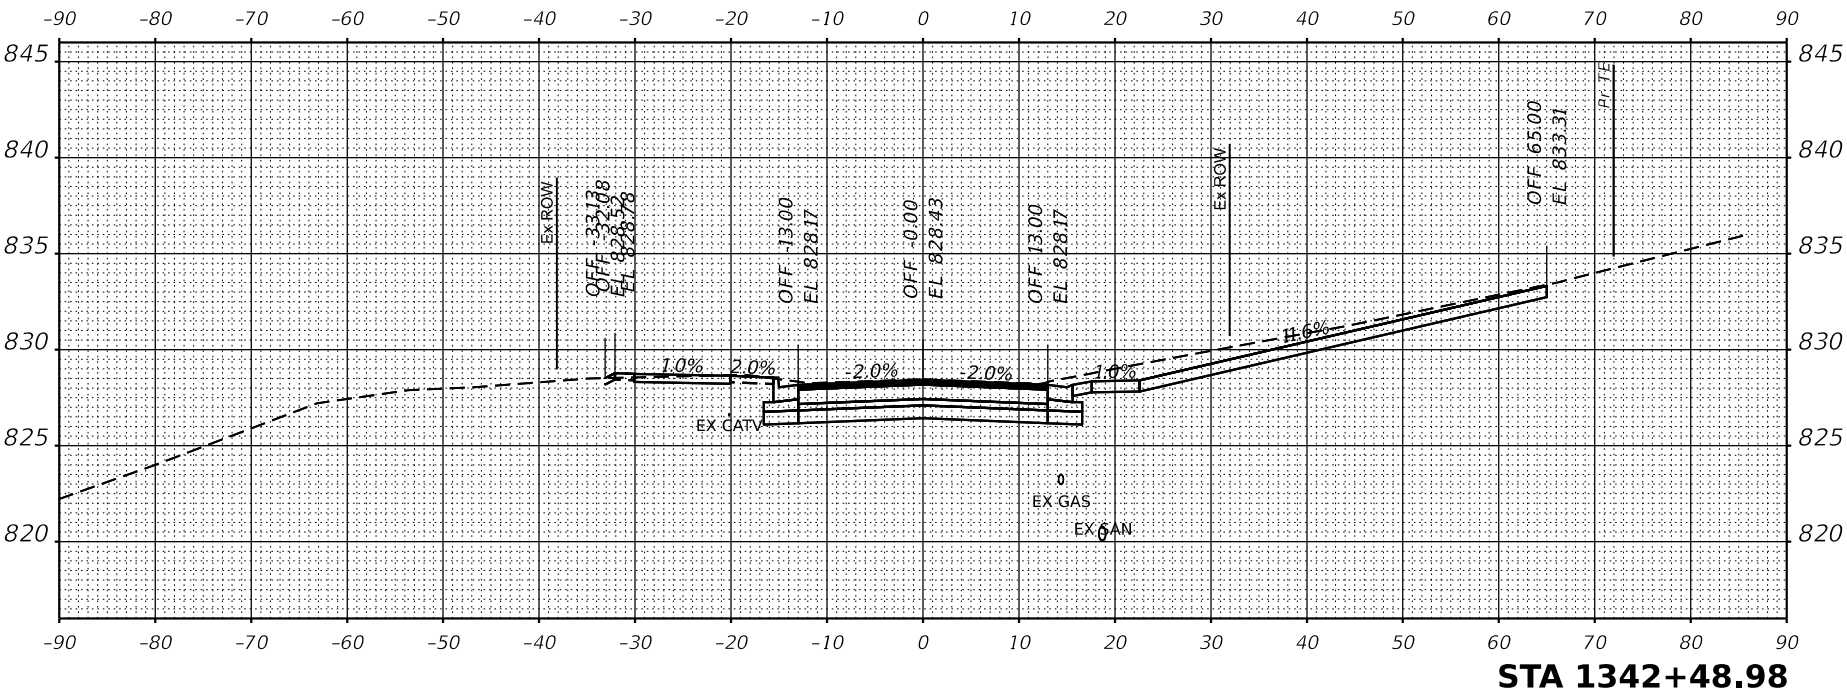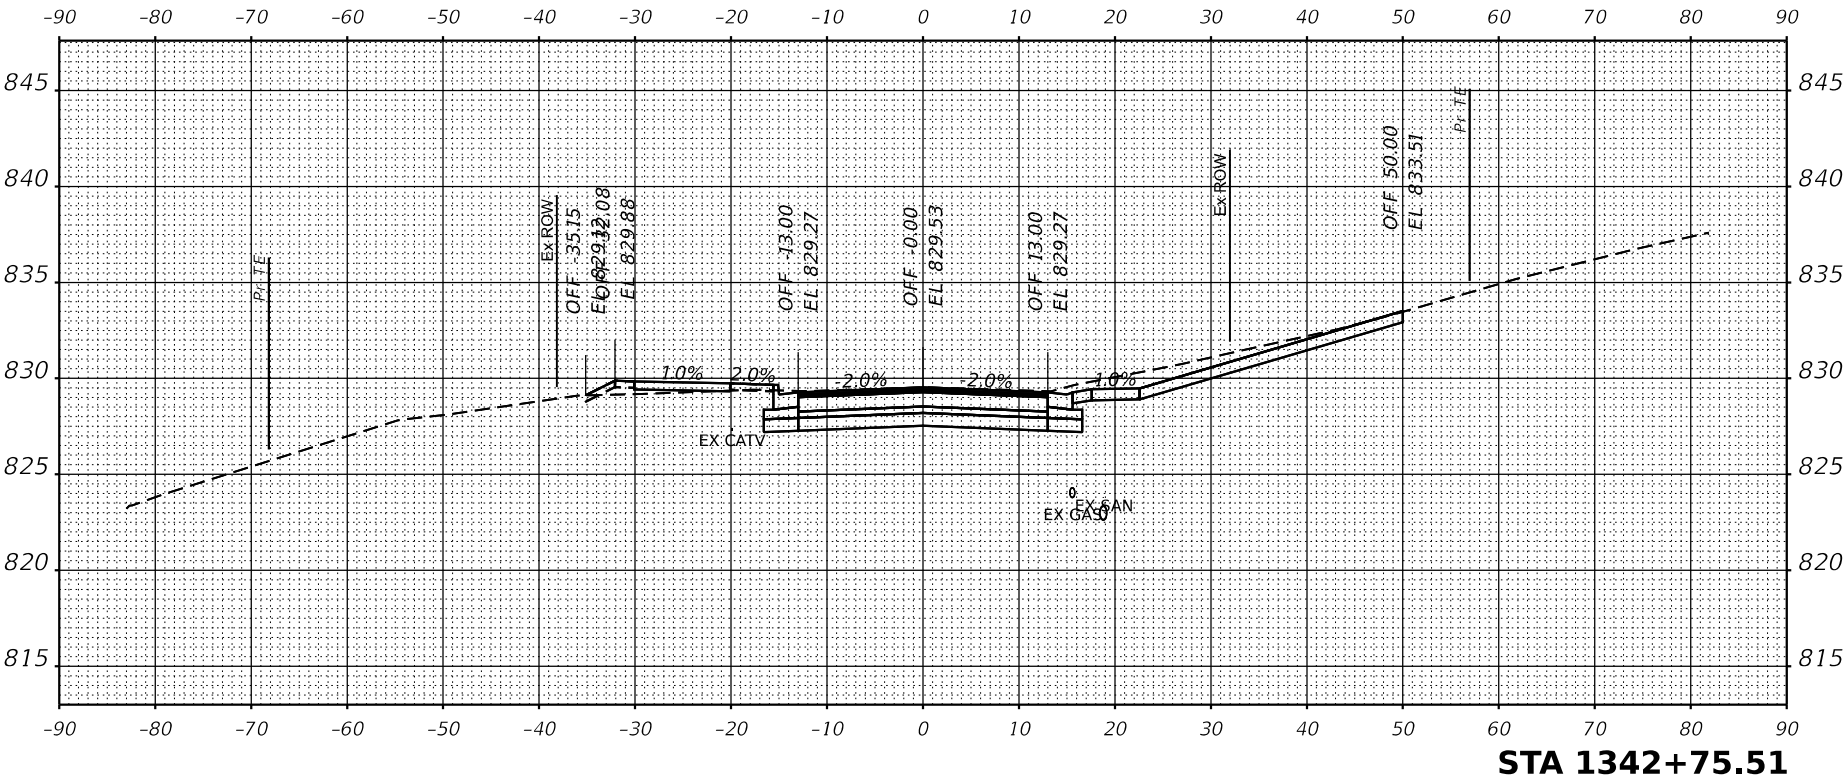

MODEL: IL81 - 1343+00.00-4 [Sheet]
FILE NAME: G:\2020\20001032\20001032.dgn

ORIGINAL SURVEY	SURVEYED	BY	DATE
NOTE BOOK	PLOTTED		
	TEMPLATE		
	AREAS		
	AREAS CHECKED		
NO.			

FINAL SURVEY	SURVEYED	BY	DATE
NOTE BOOK	PLOTTED		
	TEMPLATE		
	AREAS		
	AREAS CHECKED		
NO.			

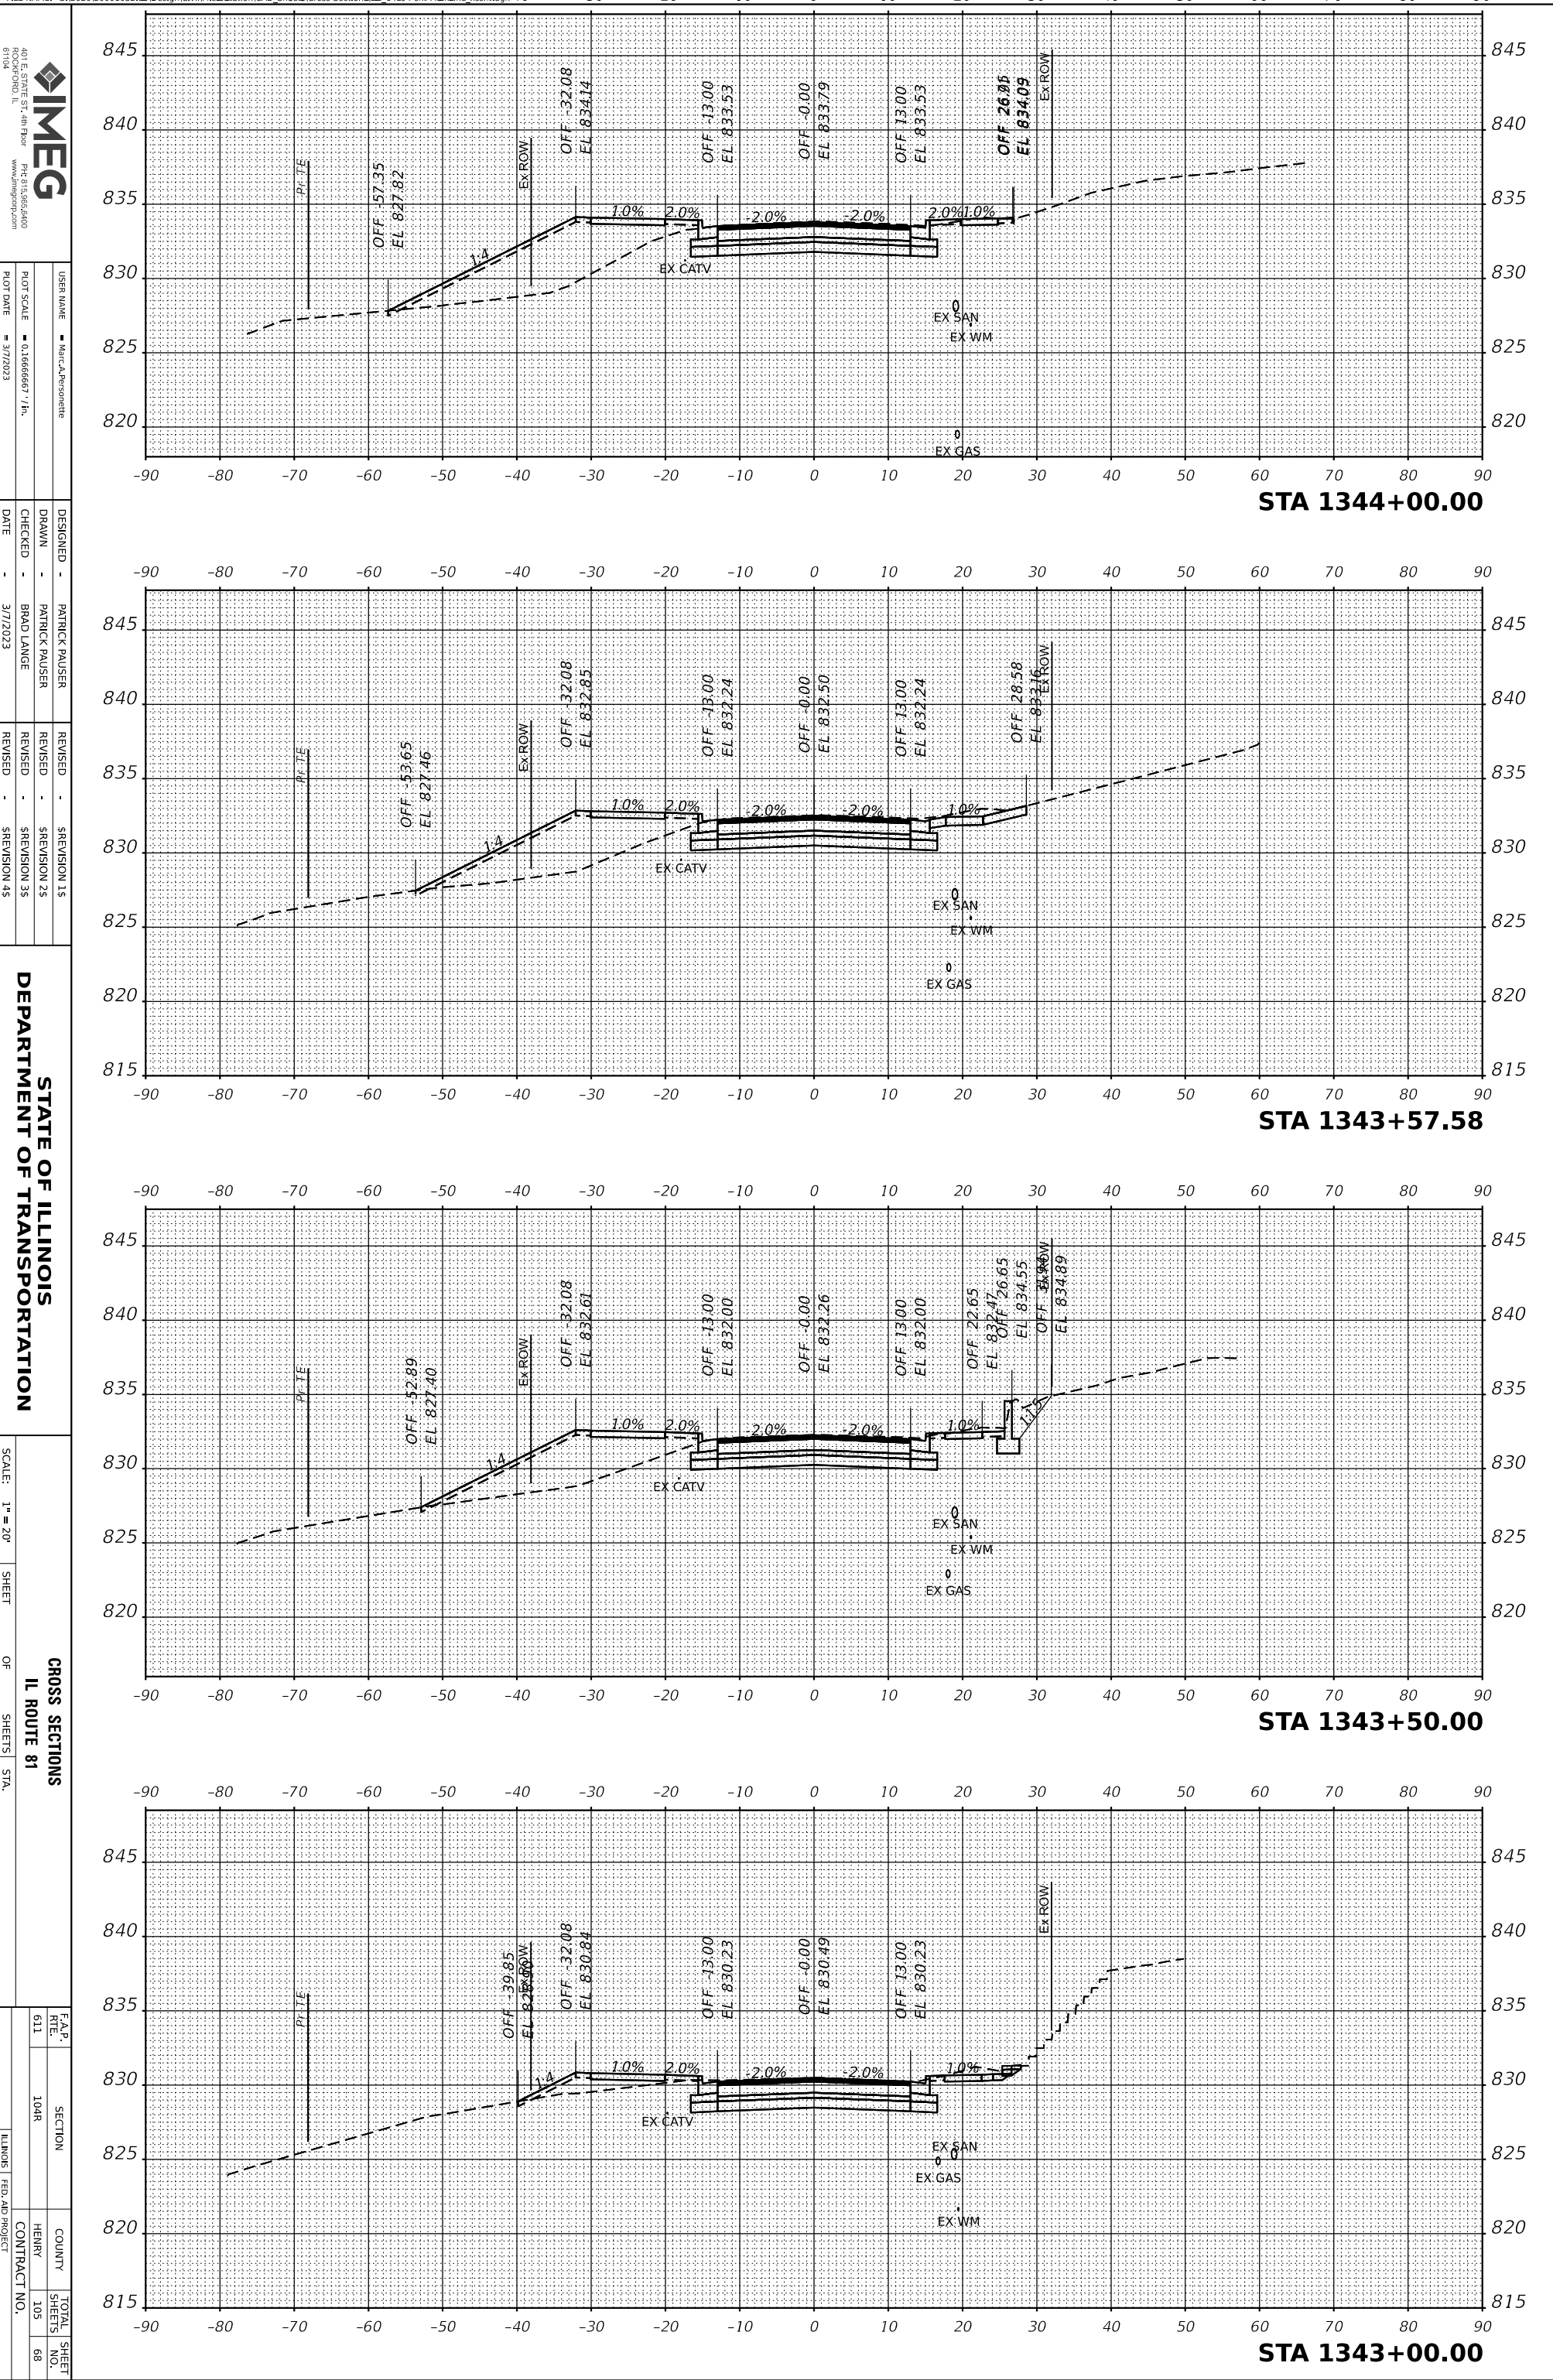

STATE OF ILLINOIS
DEPARTMENT OF TRANSPORTATION

CROSS SECTIONS
IL ROUTE 81

SCALE: 1" = 20'
SHEET 611 OF 1048
SHEETS STA.

SECTION
COUNTY
HENRY
CONTRACT NO.
TOTAL SHEET NO. 68



DESIGNED - PATRICK PAUSER
DRAWN - PATRICK PAUSER
CHECKED - BRAD LANCE
DATE - 3/7/2023

REVISION 15
REVISION 25
REVISION 35
REVISION 45

MODEL: IL81 - 1344+16.52-4 [Sheet]
FILE NAME: G:\2020\20001032.00\Design\Civil\MicroStation\CAD_Sheets\Cross-Sections\D2_64L94-sht-MainLine_xssht.dgn

ORIGINAL SURVEY	SURVEYED _____	BY _____	DATE _____
NOTE BOOK	PLOTTED _____		
	TEMPLATE _____		
	AREAS _____		
NO. _____	AREAS CHECKED _____		

FINAL SURVEY	SURVEYED _____	BY _____	DATE _____
NOTE BOOK	PLOTTED _____		
	TEMPLATE _____		
	AREAS _____		
NO. _____	AREAS CHECKED _____		



USER NAME: Mar-A-Personette
DESIGNED: PATRICK PAUSER
DRAWN: PATRICK PAUSER
CHECKED: BRAD LANCE
DATE: 3/7/2023






REVISION 15
REVISION 25
REVISION 35
REVISION 45

STATE OF ILLINOIS
DEPARTMENT OF TRANSPORTATION

SCALE: 1" = 20'
SHEET
OF
SHEETS
STA.

CROSS SECTIONS
IL ROUTE 81

F&R
SITE
611
SECTION
104R
COUNTY
HENRY
CONTRACT NO.
TOTAL SHEET
SHEETS NO.
105
69

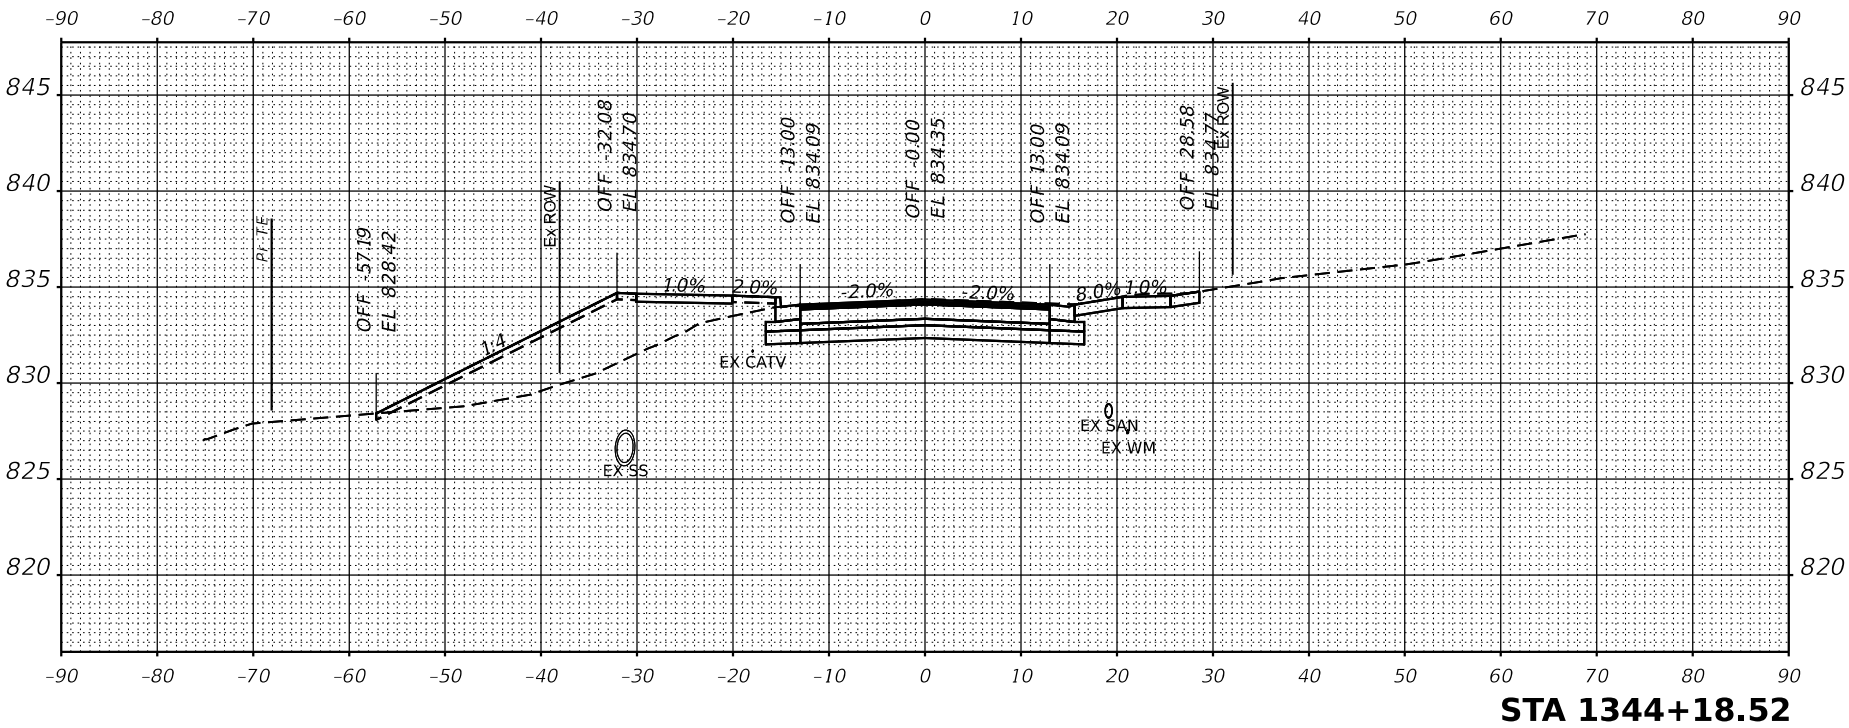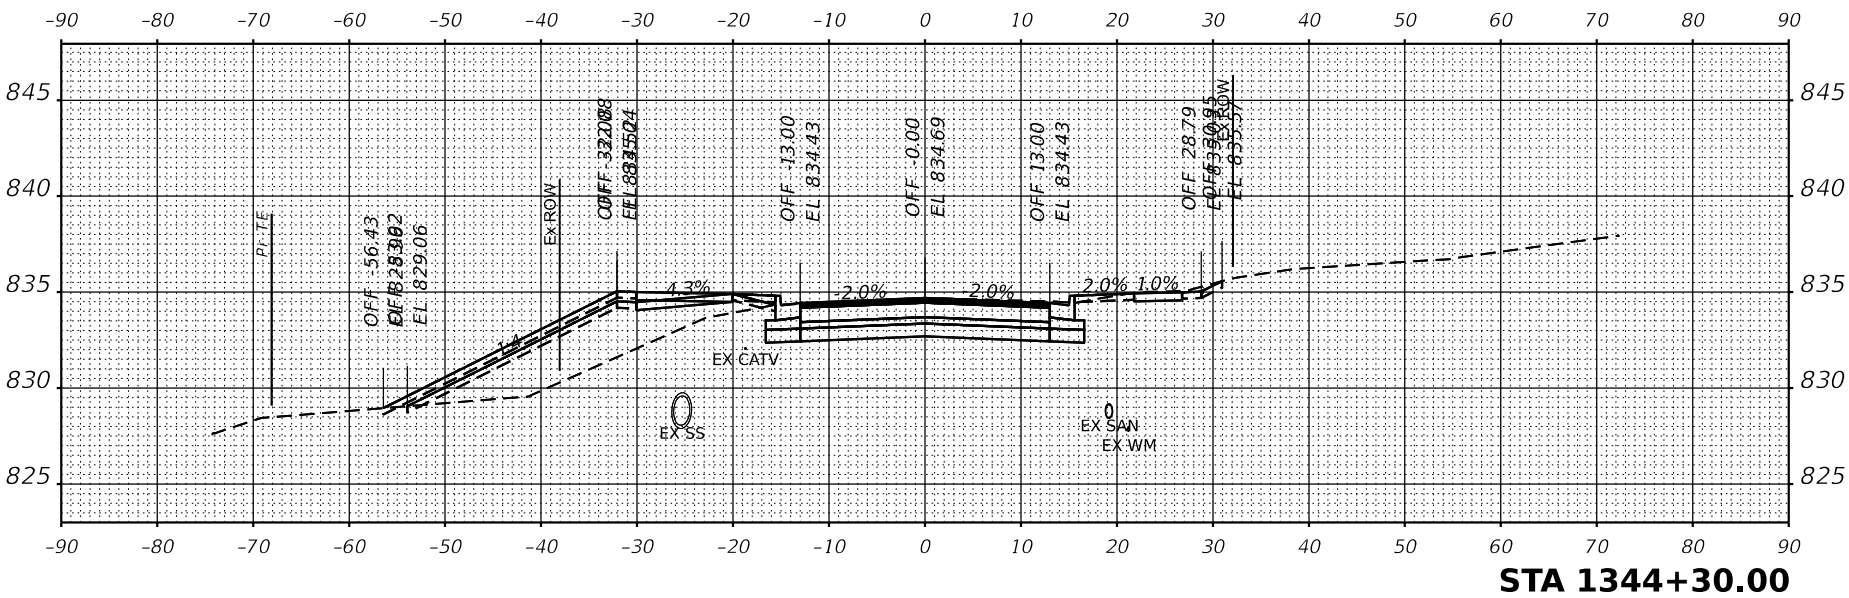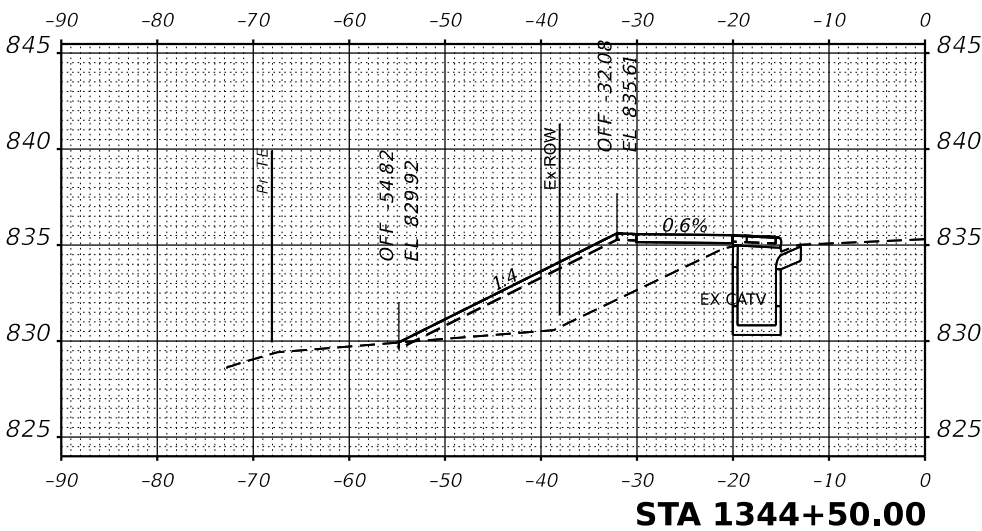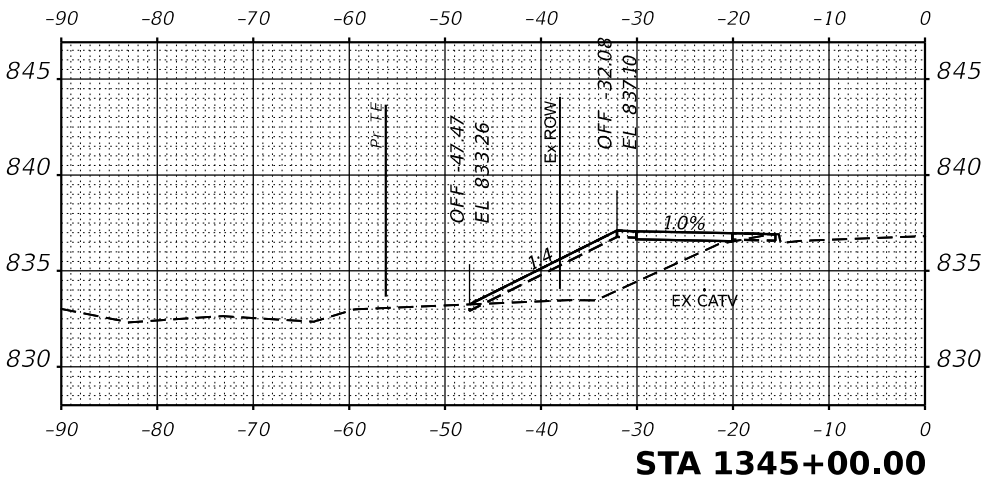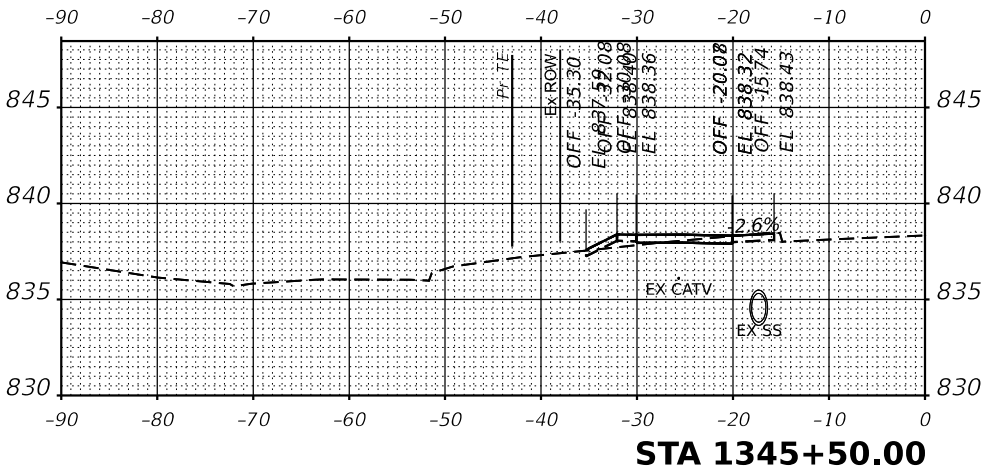

ORIGINAL SURVEY	SURVEYED	BY	DATE
NOTE BOOK	PLOTTED		
	TEMPLATE		
	AREAS		
NO.	AREAS CHECKED		

FINAL SURVEY	SURVEYED	BY	DATE
NOTE BOOK	PLOTTED		
	TEMPLATE		
	AREAS		
NO.	AREAS CHECKED		

MODEL: IL81 - 1346+30.00-4 [Sheet]
FILE NAME: G:\2020\20001032.00\Design\Civil\MicroStation\CAD_Sheets\Cross-Sections\D2_64L94-sht-MainLine_xssht.dgn



401 E. STATE ST., 4th Floor
ROCKFORD, IL 61104
PH: 815.962.6400
www.imegcorp.com

USER NAME	■ Marc, A. Personette	DESIGNED	-	PATRICK PAUSER	REVISED	-	\$REVISION 1\$
PLOT SCALE	■ 0.1666667 / in.	DRAWN	-	PATRICK PAUSER	REVISED	-	\$REVISION 2\$
PLOT DATE	■ 3/7/2023	CHECKED	-	BRAD LANGE	REVISED	-	\$REVISION 3\$
		DATE	-	3/7/2023	REVISED	-	\$REVISION 4\$

STATE OF ILLINOIS

DEPARTMENT OF TRANSPORTATION

SCALE: 1" = 20'	SHEET	OF	SHEETS	STA.
CROSS SECTIONS IL ROUTE 81				

E.A.R. RTE.	SECTION	COUNTY	TOTAL SHEET NO.
611	104R	HENRY	105
		CONTRACT NO.	70
		ILLINOIS	FED. AID PROJECT

